


1 EXISTING FIRST FLOOR PLAN
1/4" = 1'-0"

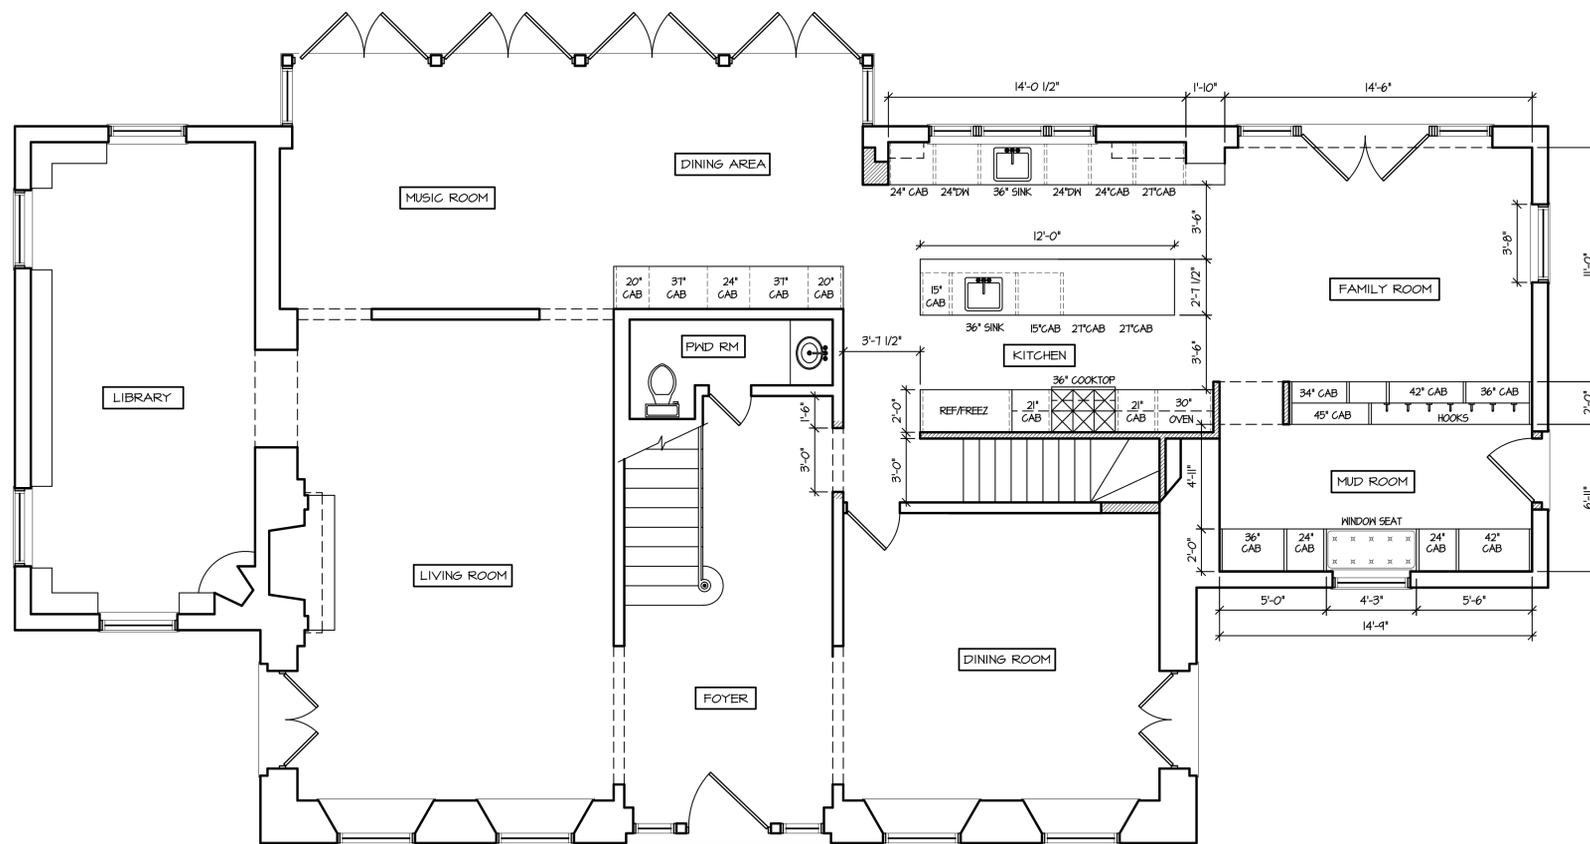

2 PROPOSED FIRST FLOOR PLAN
1/4" = 1'-0"

JOHN IANNACITO ARCHITECT

453 WHITE PLAINS ROAD
EASTCHESTER, N.Y. 10709
914-779-2065

© COPYRIGHT 2015 This drawing is the property of John Iannacito Architect, PLLC. It is subject to copyright laws and shall not be used or copied without express written permission.

IT IS A VIOLATION OF THE NEW YORK STATE EDUCATION LAW FOR ANY PERSON, UNLESS ACTING UNDER THE DIRECTION OF A LICENSED ARCHITECT, TO ALTER AN ITEM ON THIS DRAWING IN ANY WAY. IF AN ITEM IS ALTERED, THE ALTERING ARCHITECT SHALL AFFIX TO THE ITEM HIS SEAL AND THE NOTATION "ALTERED BY" FOLLOWED BY HIS SIGNATURE AND THE DATE OF SUCH ALTERATION, AND A SPECIFIC DESCRIPTION OF THE ALTERATION.

11/3/15 ISSUED FOR BOARD REVIEW

NO.	DATE	REVISION

ISSUE/REVISION

SEAL & SIGNATURE

PROJECT NAME

BORUT-CINTRON RESIDENCE

ADDITION AND ALTERATIONS

BUILDING ADDRESS

4651 FIELDSTON ROAD
BRONX, N.Y. 10471

CAD NUMBER

4651 FIELDSTON/BOARD/A-001.00

DRAWING TITLE

FIRST FLOOR PLANS

DATE

11/3/15

DRAWN BY

JL

DWG NUMBER

A-001.00


SHEET 1 OF 4

JOHN IANNACITO ARCHITECT


453 WHITE PLAINS ROAD
EASTCHESTER, N.Y. 10709
914-779-2065

© COPYRIGHT 2015 This drawing is the property of John Iannacito Architect, PLLC. It is subject to copyright laws and shall not be used or copied without express written permission.

IT IS A VIOLATION OF THE NEW YORK STATE EDUCATION LAW FOR ANY PERSON, UNLESS ACTING UNDER THE DIRECTION OF A LICENSED ARCHITECT, TO ALTER AN ITEM ON THIS DRAWING IN ANY WAY. IF AN ITEM IS ALTERED, THE ALTERING ARCHITECT SHALL AFFIX TO THE ITEM HIS SEAL AND THE NOTATION "ALTERED BY" FOLLOWED BY HIS SIGNATURE AND THE DATE OF SUCH ALTERATION, AND A SPECIFIC DESCRIPTION OF THE ALTERATION.

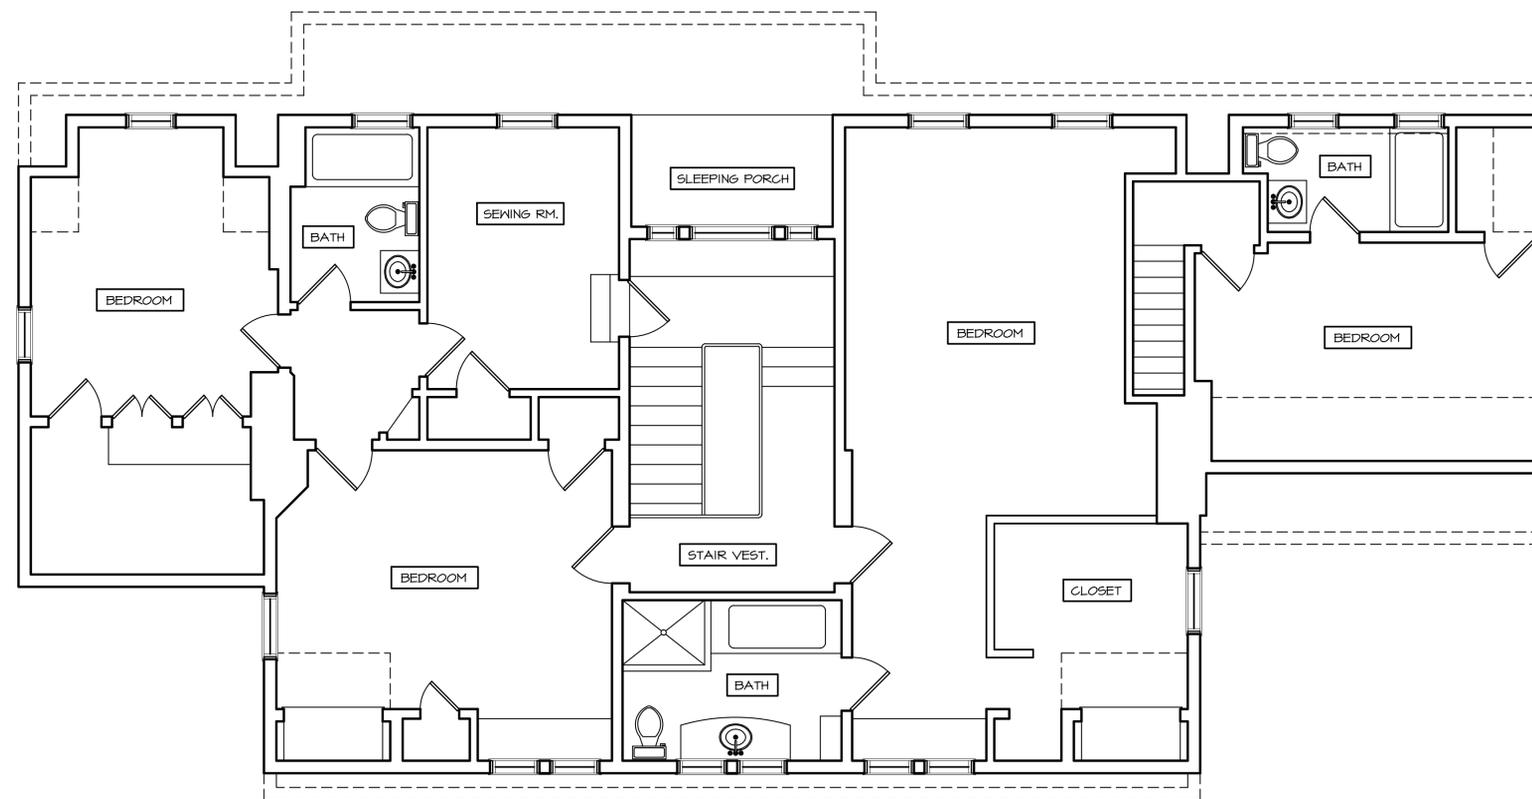

1 EXISTING SECOND FLOOR PLAN
1/4" = 1'-0"

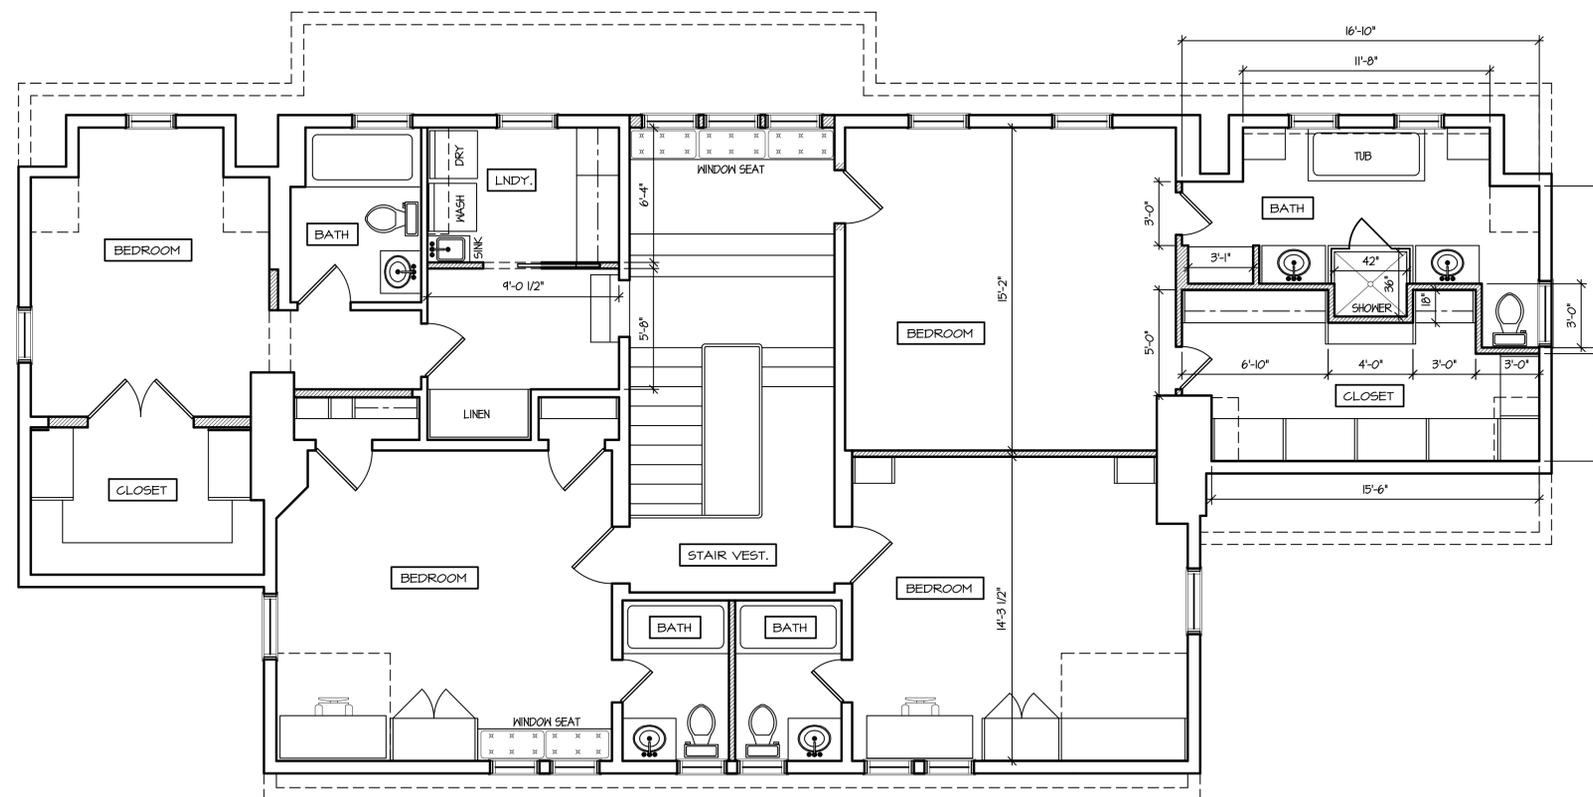

2 PROPOSED SECOND FLOOR PLAN
1/4" = 1'-0"

11/3/15 ISSUED FOR BOARD REVIEW

NO.	DATE	REVISION

ISSUE/REVISION

SEAL & SIGNATURE

PROJECT NAME
BORUT-CINTRON RESIDENCE
ADDITION AND ALTERATIONS

BUILDING ADDRESS
4651 FIELDSTON ROAD
BRONX, N.Y. 10471

CAD NUMBER
4651 FIELDSTON/BOARD/A-002.00

DRAWING TITLE
SECOND FLOOR PLANS

DATE
11/3/15

DRAWN BY
JI

DWG NUMBER
A-002.00

SHEET 2 OF 4

JOHN IANNACITO ARCHITECT

453 WHITE PLAINS ROAD
EASTCHESTER, N.Y. 10709
914-779-2065

© COPYRIGHT 2015 This drawing is the property of John Iannacito Architect, PLLC. It is subject to copyright laws and shall not be used or copied without express written permission.

IT IS A VIOLATION OF THE NEW YORK STATE EDUCATION LAW FOR ANY PERSON, UNLESS ACTING UNDER THE DIRECTION OF A LICENSED ARCHITECT, TO ALTER AN ITEM ON THIS DRAWING IN ANY WAY. IF AN ITEM IS ALTERED, THE ALTERING ARCHITECT SHALL AFFIX TO THE ITEM HIS SEAL AND THE NOTATION "ALTERED BY" FOLLOWED BY HIS SIGNATURE AND THE DATE OF SUCH ALTERATION, AND A SPECIFIC DESCRIPTION OF THE ALTERATION.

11/3/15 ISSUED FOR BOARD REVIEW

NO.	DATE	REVISION

ISSUE/REVISION

SEAL & SIGNATURE

PROJECT NAME

BORUT-CINTRON RESIDENCE

ADDITION AND ALTERATIONS

BUILDING ADDRESS
4651 FIELDSTON ROAD
BRONX, N.Y. 10471

CAD NUMBER
4651 FIELDSTON/BOARD/A-004.00

DRAWING TITLE

SIDE ELEVATIONS AND SECTIONS

DATE	DRAWN BY
11/3/15	JL

DWG NUMBER

A-004.00


SHEET 4 OF 4




1 EXISTING RIGHT SIDE ELEVATION
1/4" = 1'-0"



2 PROPOSED RIGHT SIDE ELEVATION
1/4" = 1'-0"

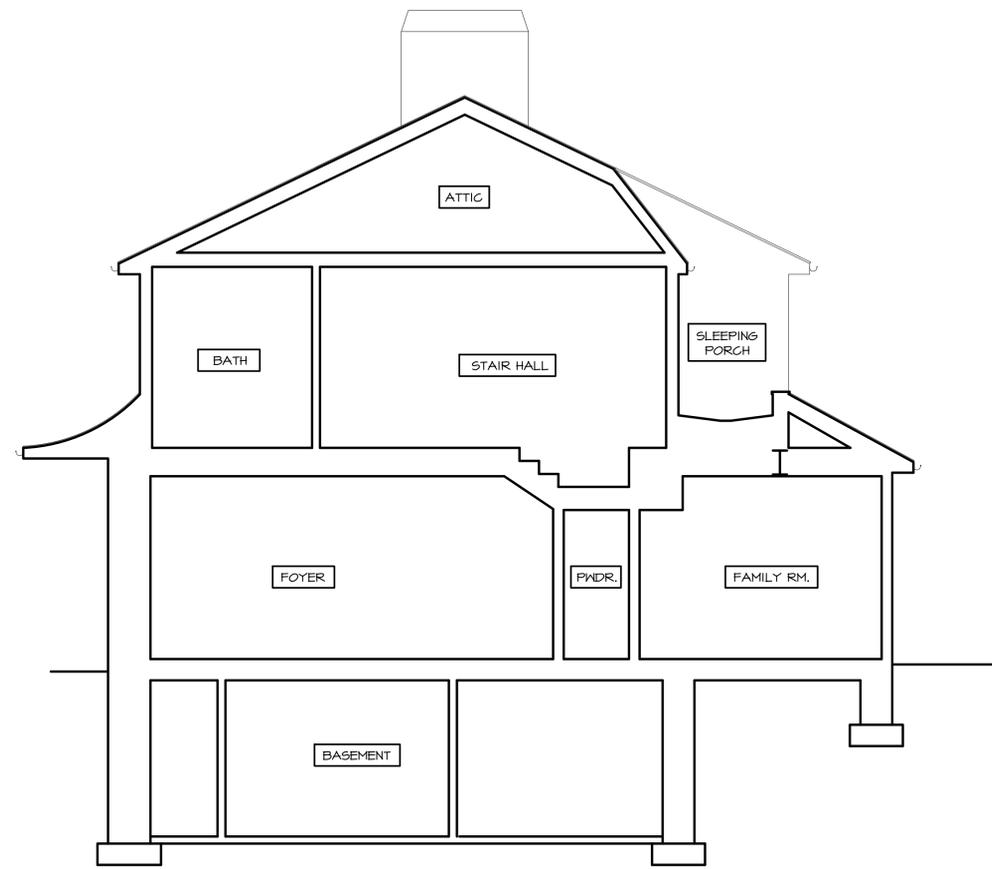

3 EXISTING SECTION
1/4" = 1'-0"

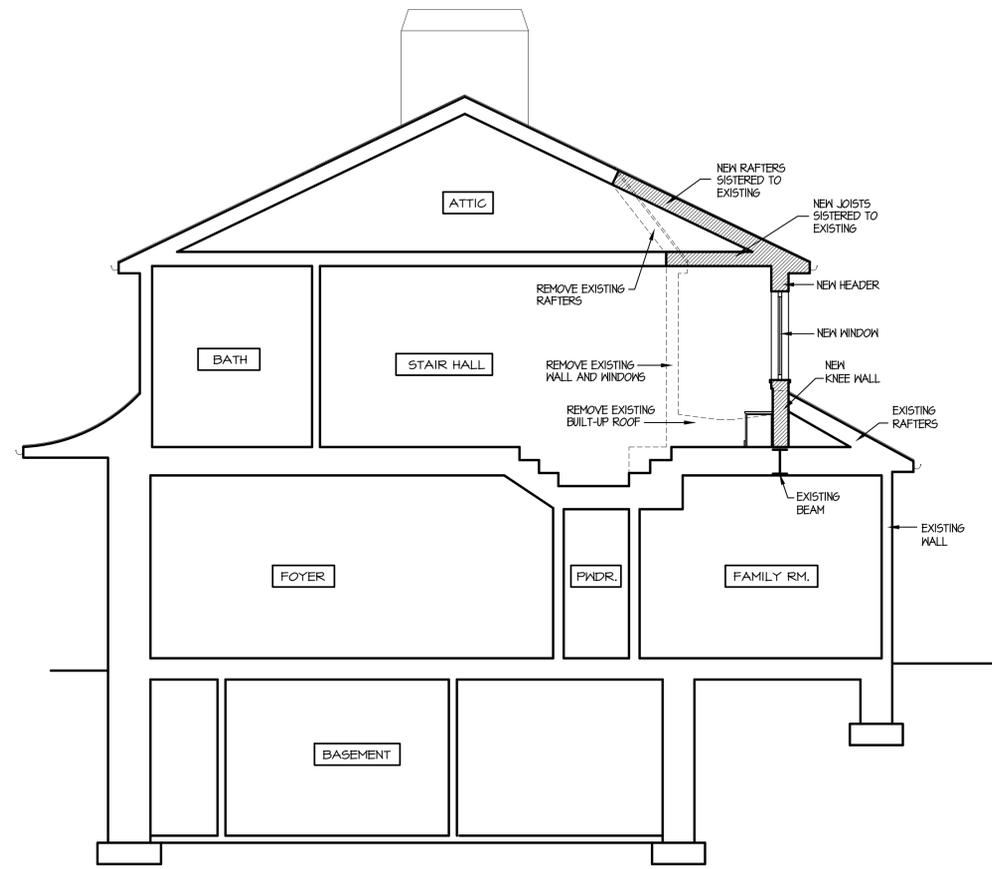

4 PROPOSED SECTION
1/4" = 1'-0"

**JOHN
IANNACITO
ARCHITECT**

453 WHITE PLAINS ROAD
EASTCHESTER, N.Y. 10709
914-779-2065

© COPYRIGHT 2015 This drawing is the property of John Iannacito Architect, PLLC. It is subject to copyright laws and shall not be used or copied without express written permission.

IT IS A VIOLATION OF THE NEW YORK STATE EDUCATION LAW FOR ANY PERSON, UNLESS ACTING UNDER THE DIRECTION OF A LICENSED ARCHITECT, TO ALTER AN ITEM ON THIS DRAWING IN ANY WAY. IF AN ITEM IS ALTERED, THE ALTERING ARCHITECT SHALL AFFIX TO THE ITEM HIS SEAL AND THE NOTATION "ALTERED BY" FOLLOWED BY HIS SIGNATURE AND THE DATE OF SUCH ALTERATION, AND A SPECIFIC DESCRIPTION OF THE ALTERATION.



① EXISTING REAR ELEVATION
1/4" = 1'-0"



② PROPOSED REAR ELEVATION
1/4" = 1'-0"

11/3/15 ISSUED FOR BOARD REVIEW

NO.	DATE	REVISION

ISSUE/REVISION

SEAL & SIGNATURE

PROJECT NAME
**BORUT-CINTRON
RESIDENCE**
ADDITION AND ALTERATIONS

BUILDING ADDRESS
4651 FIELDSTON ROAD
BRONX, N.Y. 10471

CAD NUMBER
4651 FIELDSTON/BOARD/A-003.00

DRAWING TITLE
**REAR
ELEVATIONS**

DATE 11/3/15 DRAWN BY JI

DWG NUMBER
A-003.00

SHEET 3 OF 4



This ↗ is
front
facade
(east)




Cannot
see
north
side from
← street


Dog
Produced by
Canine
1-800-519-0065
www.canine.com

This →
window
faces
front (east)

Cannot
see north
side from
drive way

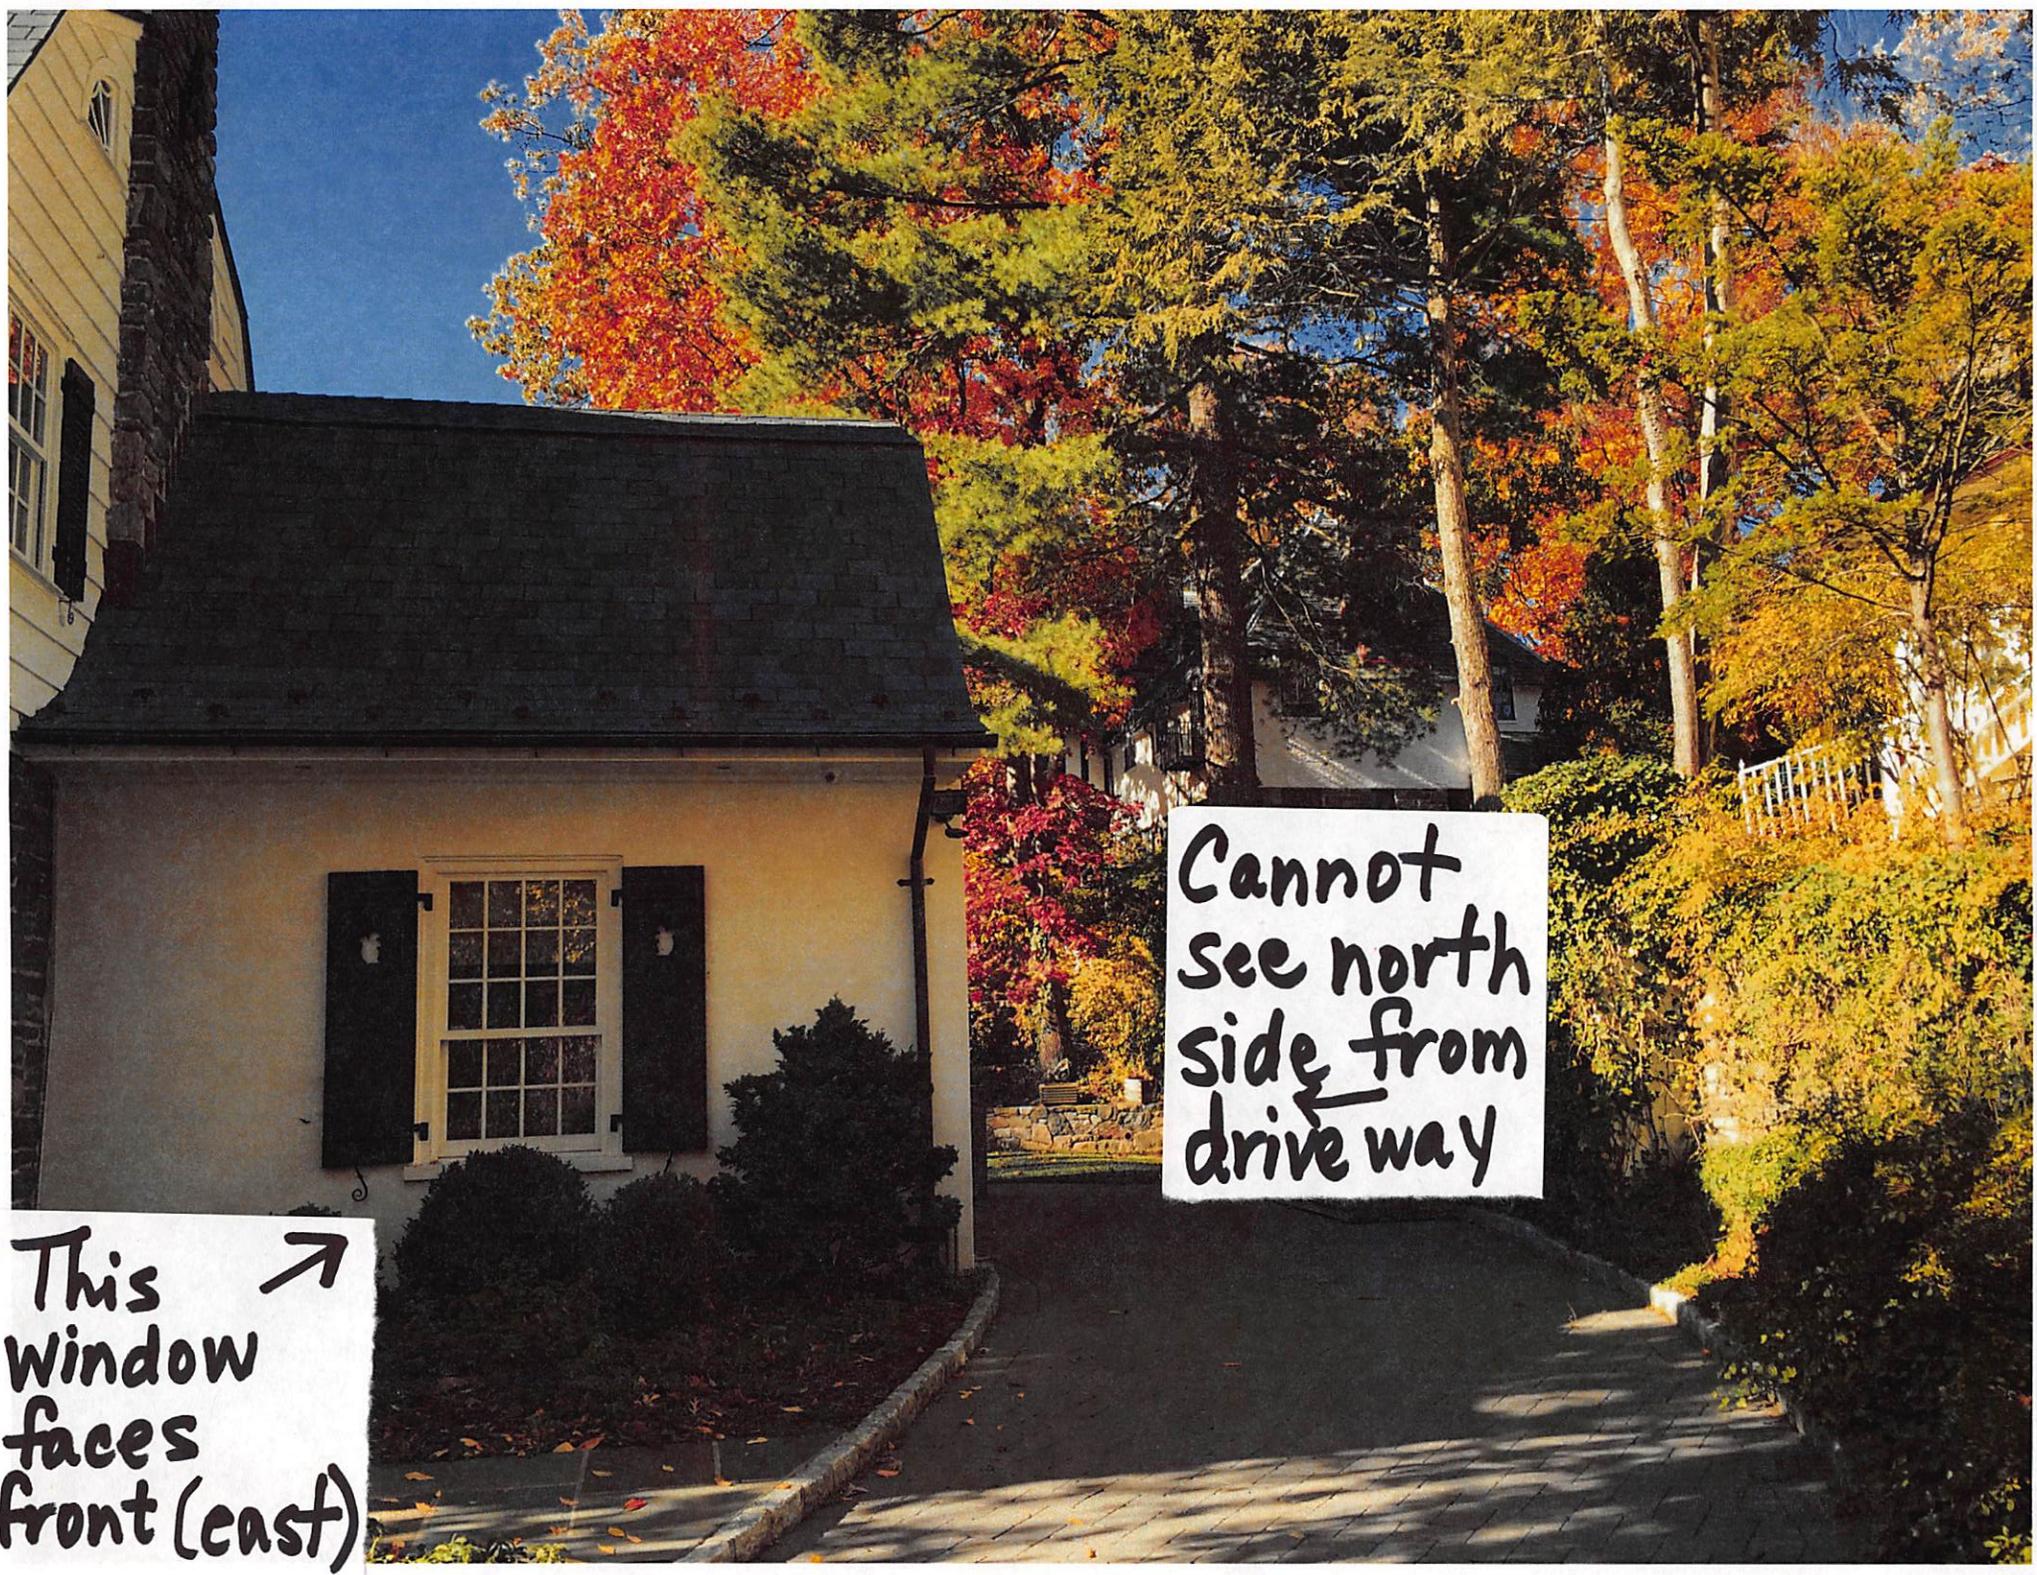

North
side
Window ↓

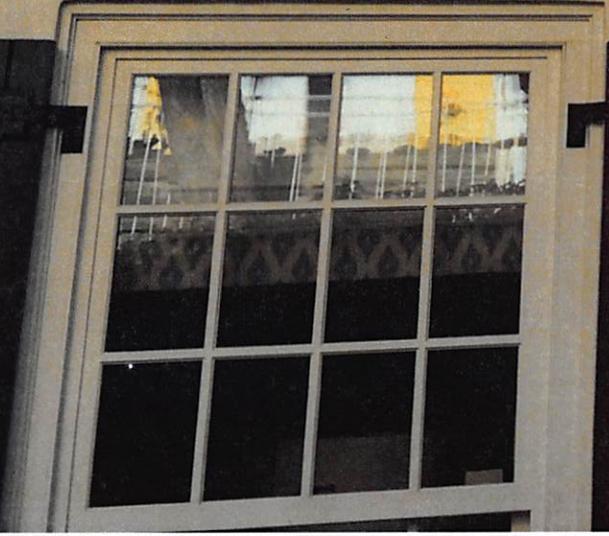



North
side
←
Window



Left
rear
(Northwest)



↑
Windows
at top stairs

Center
rear
(West)



Right
rear
(Southwest)

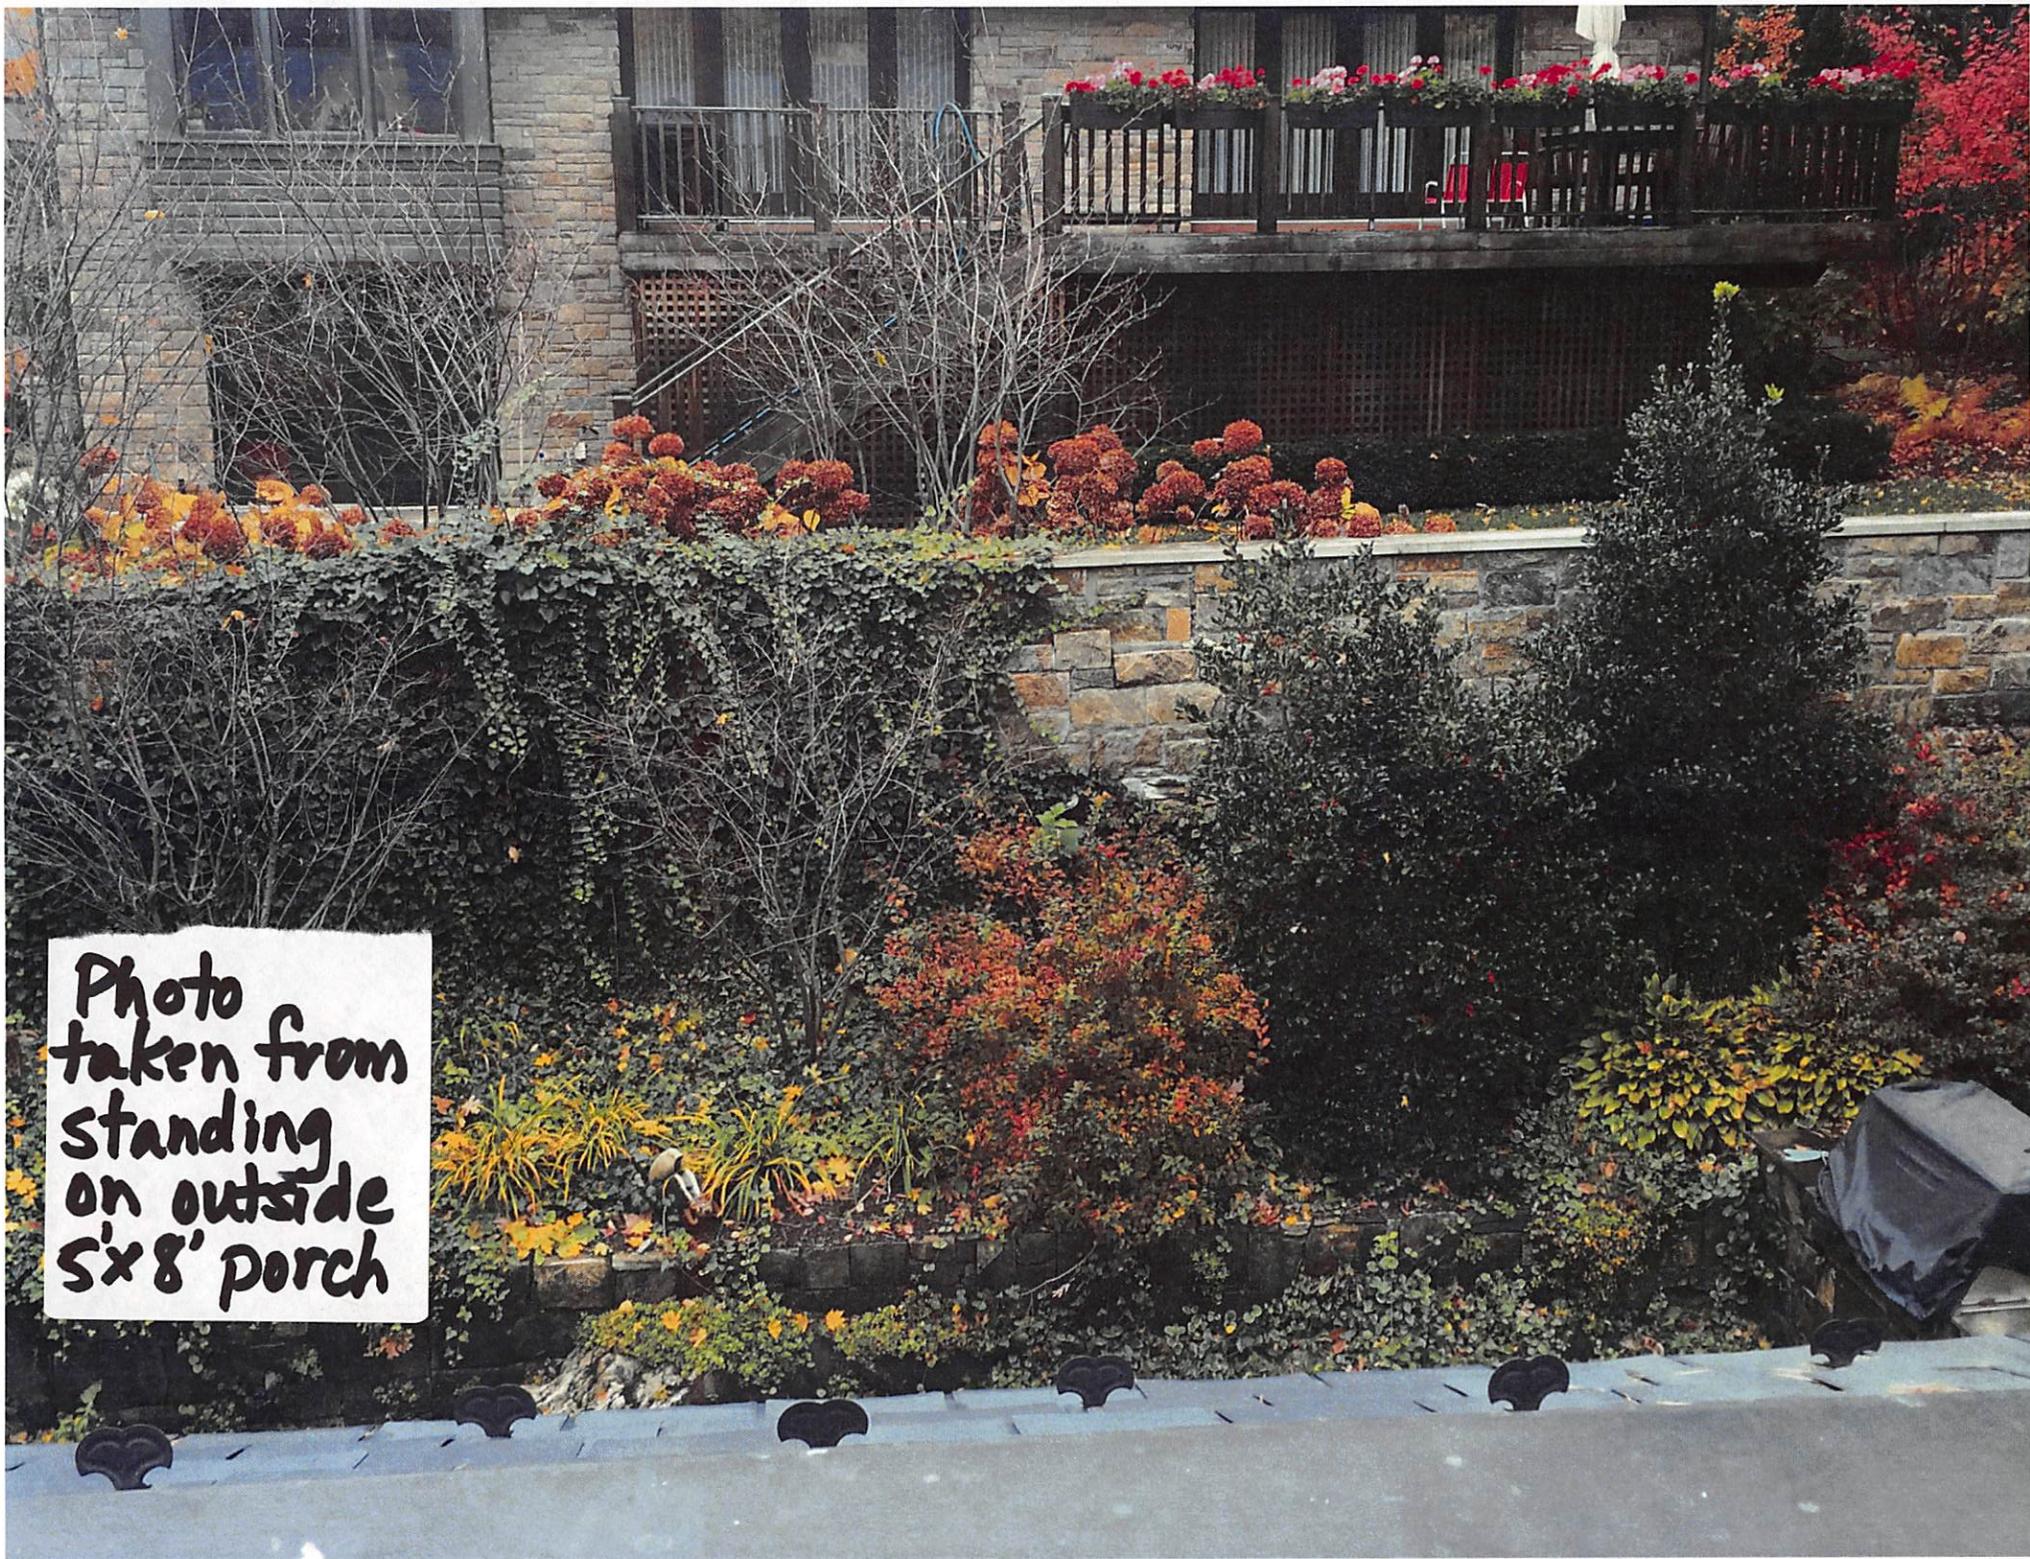


Photo
taken from
standing
on outside
5'x8' porch



Photo showing flooring & small size of porch

4655 Fieldston Rd - (x)

https://www.google.com/maps/@40.8950582,-73.9046947,3a,75y,288.61h,78.76t/data=!3m6!1e1!3m4!1s97KIPMDbUk6km017vFIUdgl2e0!7i13312!8i6656!6m

Apps Imported From IE :: soundtransit :: 2014 Calendar [ADFF | Welcom... Adult Classes S... Animal Rescue [Bears Other bookmarks

4655 Fieldston Rd
New York
Street View - Feb 2013

Hide imagery

Back to Map

4649 Fieldston Road, New York, ...

Google

Image capture: Feb 2013 © 2015 Google Terms Privacy Report a problem

12:18 PM
11/10/2015

The image shows a Google Maps Street View of a residential property. The main view is a street-level photograph of a large, two-story house with a dark roof and white trim, situated on a slight rise. A stone walkway leads from the street to the house. There are large trees and a lawn in the foreground. The interface includes a browser window at the top with the URL and several tabs. A sidebar on the left shows the address and a 'Street View' history entry. At the bottom, there is a taskbar with various application icons and a system tray showing the time and date.