

EXISTING ELEVATION AT 7TH AVENUE

SCALE: 3/16" = 1'-0"

PROPOSED ELEVATION AT 7TH AVENUE

SCALE: 3/16" = 1'-0"

 INDICATES AREA OF EXISTING STUCCO FACADE TO BE REMOVED

 INDICATES AREA OF NEW BRICK FACADE. SEE STRUCTURAL ENGINEERING DRAWINGS FOR FURTHER DETAIL.



NO.	DATE	REVISIONS
02-12-16		PLANS SUBMITTED TO LANDMARKS

SEAL & SIGNATURE	ENGINEER
------------------	----------

THE FIRM OF SHV DESIGNS, LLC HAS NOT BEEN RETAINED TO PROVIDE SUPERVISION OR INSPECTION. THE FIRM OF SHV DESIGNS, LLC, ITS PRINCIPLES, EMPLOYEES AND CONSULTANTS HAVE NOT BEEN RETAINED TO PROVIDE SERVICES RELATED TO ASBESTOS, TOXIC WASTE, OR HAZARDOUS MATERIALS. THEIR REMOVAL, ABATEMENTS OR ENCLOSURE. SHV DESIGNS, LLC DOES NOT SPECIFY OR MAKE RECOMMENDATIONS RELATED TO ASBESTOS IN ANY FORM. ASBESTOS SURVEY, ASBESTOS APPRAISAL, ASBESTOS REMEDIATION, ASBESTOS CORRECTIVE ACTION PROGRAMS, OR ASBESTOS CONTAINMENT OR REMOVAL PROGRAMS. THE OWNER OF THIS BUILDING HAS RETAINED AN INDEPENDENT ASBESTOS CONSULTANT. ALL INQUIRIES SHOULD BE DIRECTED TO THE OWNER OR HIS ASBESTOS CONSULTANT. IT IS A VIOLATION OF THE PROFESSIONAL LICENSE LAW FOR ANY PERSON TO ALTER THIS DRAWING IN ANY WAY, UNLESS ACTING UNDER THE DIRECTION OF A REGISTERED ARCHITECT. THE ALTERNATIVE ARCHITECT SHALL AFFIX HIS SEAL AND THE NOTATION ALTERED BY FOLLOWED BY HIS SIGNATURE AND DATE OF ALTERATION AND A SPECIFIC DESCRIPTION OF THE ALTERATION.

THIS DRAWING IS AN INSTRUMENT OF SERVICE AND SHALL REMAIN THE PROPERTY OF SHV DESIGNS, LLC. WHETHER THE PROJECT FOR WHICH IT IS MADE IS EXECUTED OR NOT. THE DRAWING SHALL NOT BE USED BY THE OWNER OR OTHERS ON OTHER PROJECTS, FOR ADDITIONS TO THE PROJECT OR FOR COMPLETION OF THE PROJECT BY OTHERS EXCEPT BY AGREEMENT IN WRITING WITH SHV DESIGNS, LLC. SUBMISSION OR DISTRIBUTION TO MEET OFFICIAL, REGULATORY REQUIREMENTS OR FOR OTHER PURPOSES IN CONNECTION WITH THE PROJECT IS NOT TO BE CONTROLLED AS PUBLICATION OR DEROGATION OF THE RIGHTS OF SHV DESIGNS, LLC. REPRODUCTION OR PUBLICATION BY ANY METHOD IN WHOLE OR IN PART IS PROHIBITED. TITLE TO THIS DRAWING BELONGS TO SHV DESIGNS, LLC WITHOUT PREJUDICE.


  
**SHV DESIGNS, LLC**
  
 6024 14TH AVENUE BROOKLYN, NEW YORK 11219
   
 PHONE (718) 851-6663 FAX (718) 853-0470

PROJECT TITLE  
**419 7TH AVE. ASSOCIATES, LTD.**  
 419 7TH AVENUE BROOKLYN, NY 11215

PROJECT SCOPE  
**FACADE RENOVATION**

SHEET TITLE  
**EXISTING & PROPOSED FRONT ELEVATIONS**


	DATE	06/11/15	
	PROJECT No.	03-15	
	DRAWN BY	EY / TB	
	CHECKED BY	J.C.H.	
	DRAWING No.	<b>LPC-001.00</b>	
CADD FILE No.	Z:\A\A\A\A\A Master File\2015\03-15	SHEET No.	1 OF 8

NYC DOB NUMBER



EXISTING LEFT SIDE ELEVATION

SCALE: 1/8" = 1'-0"

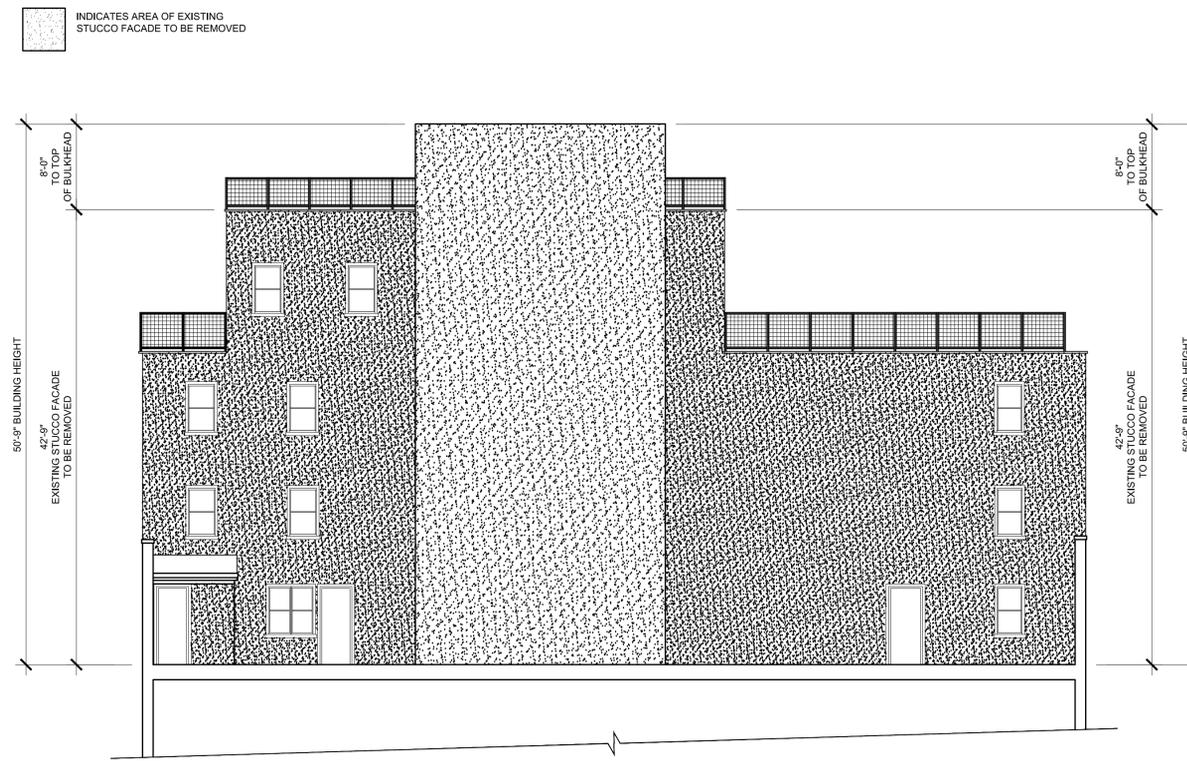

PROPOSED LEFT SIDE ELEVATION

SCALE: 1/8" = 1'-0"



NO.	DATE	REVISIONS
	02-12-16	PLANS SUBMITTED TO LANDMARKS

SEAL & SIGNATURE	ENGINEER
------------------	----------

THE FIRM OF SHV DESIGNS, LLC HAS NOT BEEN RETAINED TO PROVIDE SUPERVISION OR INSPECTION. THE FIRM OF SHV DESIGNS, LLC, ITS PRINCIPLES, EMPLOYEES, AND CONSULTANTS HAVE NOT BEEN RETAINED TO PROVIDE SERVICES RELATED TO ASBESTOS, TOXIC WASTE, OR HAZARDOUS MATERIALS. THEIR REMOVAL, ABATEMENTS OR ENCLOSURING. SHV DESIGNS, LLC DOES NOT SPECIFY OR MAKE RECOMMENDATIONS RELATED TO ASBESTOS IN ANY FORM. ASBESTOS EXPOSURE ASSESSMENTS, APPROPRIATE ASBESTOS HEALTH MONITORING OR SPECIFIC CORRECTIVE ACTION PROGRAMS OR ASBESTOS CONTAINMENT OR REMOVAL PROGRAMS. THE OWNER OF THIS BUILDING HAS RETAINED AN INDEPENDENT ASBESTOS CONSULTANT. ALL REQUIREMENTS SHOULD BE DIRECTED TO THE OWNER OR HIS ASBESTOS CONSULTANT. IT IS A VIOLATION OF THE PROFESSIONAL LICENSE LAW FOR ANY PERSON TO ALTER THIS DRAWING IN ANY WAY, UNLESS ACTING UNDER THE DIRECTION OF A REGISTERED ARCHITECT. THE REGISTERED ARCHITECT'S SEAL APPEARS AT THE SEAL AND THE NOTATION ALTERED BY FOLLOWED BY HIS SIGNATURE AND DATE OF ALTERATION AND A SPECIFIC DESCRIPTION OF THE ALTERATION.

THIS DRAWING IS AN INSTRUMENT OF SERVICE AND SHALL REMAIN THE PROPERTY OF SHV DESIGNS, LLC WHETHER THE PROJECT FOR WHICH IT IS MADE IS EXECUTED OR NOT. THE DRAWING SHALL NOT BE USED BY THE OWNER OR OTHERS ON OTHER PROJECTS, FOR ADDITIONS TO THE PROJECT OR FOR COMPLETION OF THIS PROJECT BY OTHERS EXCEPT BY AGREEMENT IN WRITING WITH SHV DESIGNS, LLC. SUBMISSION OR DISTRIBUTION TO MEET OFFICIAL REGULATION REQUIREMENTS OR FOR OTHER PURPOSES IN CONNECTION WITH THE PROJECT IS NOT TO BE CONSIDERED AS PUBLICATION OR DEROGATION OF THE RIGHTS OF SHV DESIGNS, LLC. REPRODUCTION OR PUBLICATION BY ANY METHOD IN WHOLE OR IN PART IS PROHIBITED. TITLE TO THIS DRAWING BELONGS TO SHV DESIGNS, LLC WITHOUT PREJUDICE.

**SHV DESIGNS, LLC**

6024 14TH AVENUE BROOKLYN, NEW YORK 11219  
 PHONE (718) 851-6663 FAX (718) 853-0470

PROJECT TITLE  
**419 7TH AVE. ASSOCIATES, LTD.**  
 419 7TH AVENUE BROOKLYN, NY 11215

PROJECT SCOPE  
**FACADE RENOVATION**

SHEET TITLE  
**EXISTING & PROPOSED LEFT SIDE ELEVATION**


	DATE	06/11/15	
	PROJECT No.	03-15	
	DRAWN BY	EY / TB	
	CHECKED BY	J.C.H.	
	DRAWING No.	<b>LPC-003.00</b>	
CADD FILE No.	Z:\A\Kings Master File\2015\03-15	SHEET No.	<b>3 OF 8</b>

NYC DOB NUMBER

EXISTING REAR ELEVATION

SCALE: 3/16" = 1'-0"


INDICATES AREA OF EXISTING STUCCO FACADE TO BE REMOVED

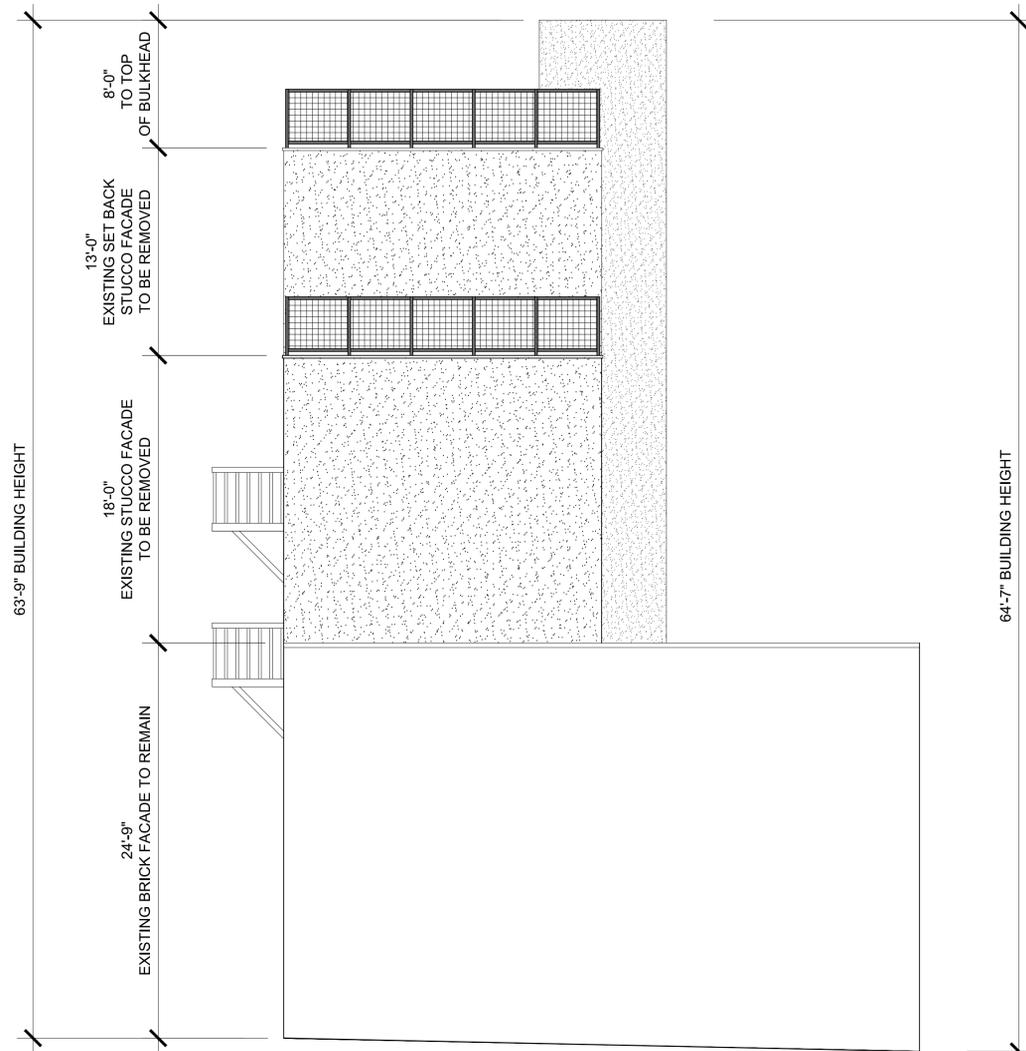

PROPOSED REAR ELEVATION

SCALE: 3/16" = 1'-0"

INDICATES AREA OF NEW BRICK FACADE. SEE STRUCTURAL ENGINEERING DRAWINGS FOR FURTHER DETAIL.

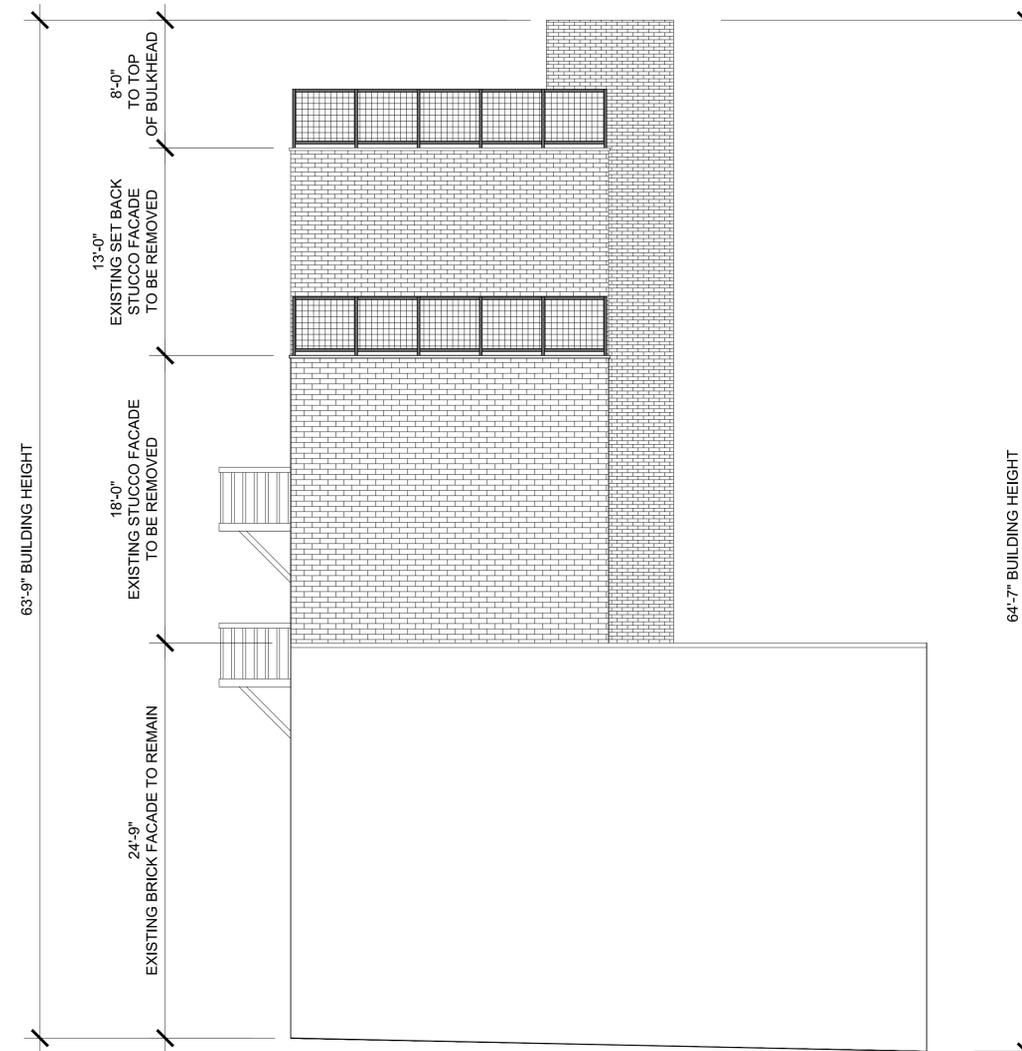

NO.	DATE	REVISIONS
	02-12-16	PLANS SUBMITTED TO LANDMARKS

SEAL & SIGNATURE	ENGINEER
------------------	----------

THE FIRM OF SHV DESIGNS, LLC HAS NOT BEEN RETAINED TO PROVIDE SUPERVISION OR INSPECTION. THE FIRM OF SHV DESIGNS, LLC, ITS PRINCIPLES, EMPLOYEES, AND CONSULTANTS HAS NOT BEEN RETAINED TO PROVIDE SERVICES RELATED TO ASBESTOS, TOXIC WASTE, OR HAZARDOUS MATERIALS. THEIR REMOVAL, ABATEMENTS, OR ENCLOSURE. SHV DESIGNS, LLC DOES NOT SPECIFY OR MAKE RECOMMENDATIONS RELATED TO ASBESTOS IN ANY FORM ASBESTOS SURVEY, ASBESTOS APPRAISAL, ASBESTOS RISK ASSESSMENT, ASBESTOS CORRECTIVE ACTION PROGRAM, OR ASBESTOS CONTAINMENT OR REMEDIAL PROGRAM. THE OWNER OF THIS BUILDING HAS RETAINED AN INDEPENDENT ASBESTOS CONSULTANT. ALL INQUIRIES SHOULD BE DIRECTED TO THE OWNER OR THE ASBESTOS CONSULTANT. IT IS A VIOLATION OF THE PROFESSIONAL LICENSE LAW FOR ANY PERSON TO ALTER THIS DRAWING IN ANY WAY, UNLESS ACTING UNDER THE DIRECTION OF A REGISTERED ARCHITECT. THE ALTERING ARCHITECT SHALL AFFIX HIS SEAL AND THE NOTATION "ALTERED BY" FOLLOWED BY HIS SIGNATURE AND DATE OF ALTERATION AND A SPECIFIC DESCRIPTION OF THE ALTERATION.

THIS DRAWING IS AN INSTRUMENT OF SERVICE AND SHALL REMAIN THE PROPERTY OF SHV DESIGNS, LLC. WHETHER THE PROJECT FOR WHICH IT IS MADE IS EXECUTED OR NOT. THE DRAWING SHALL NOT BE USED BY THE OWNER OR OTHERS ON OTHER PROJECTS, FOR ADDITIONS TO THE PROJECT OR FOR COMPLETION OF THE PROJECT BY OTHERS EXCEPT BY AGREEMENT IN WRITING WITH SHV DESIGNS, LLC. SUBMISSION OR DISTRIBUTION TO MEET OFFICIAL, REGULATORY REQUIREMENTS OR FOR OTHER PURPOSES IN CONNECTION WITH THE PROJECT IS NOT TO BE CONTROLLED AS PUBLICATION OR DEROGATION OF THE RIGHTS OF SHV DESIGNS, LLC. REPRODUCTION OR PUBLICATION BY ANY METHOD IN WHOLE OR IN PART IS PROHIBITED. TITLE TO THIS DRAWING BELONGS TO SHV DESIGNS, LLC WITHOUT PREJUDICE.

**SHV DESIGNS, LLC**  
 6024 14TH AVENUE BROOKLYN, NEW YORK 11219  
 PHONE (718) 851-6663 FAX (718) 853-0470

PROJECT TITLE  
**419 7TH AVE. ASSOCIATES, LTD.**  
 419 7TH AVENUE BROOKLYN, NY 11215

PROJECT SCOPE  
**FACADE RENOVATION**

SHEET TITLE  
**EXISTING & PROPOSED REAR ELEVATIONS**

SEAL & SIGNATURE	DATE
	06/11/15
	PROJECT No.
	03-15
	DRAWN BY
	EY / TB
CHECKED BY	
J.C.H.	
DRAWING No.	
LPC-004.00	
CADD FILE No.	SHEET No.
Z:\A\Kings Master File\2015\03-15	4 OF 8

NYC DOB NUMBER







EXISTING REAR ELEVATION RENDERING



PROPOSED REAR ELEVATION RENDERING



<p>02-12-16 PLANS SUBMITTED TO LANDMARKS</p> <table border="1"> <thead> <tr> <th>NO.</th> <th>DATE</th> <th>REVISIONS</th> </tr> </thead> <tbody> <tr> <td> </td> <td> </td> <td> </td> </tr> </tbody> </table>		NO.	DATE	REVISIONS			
NO.	DATE	REVISIONS					
<p>SEAL &amp; SIGNATURE</p>	<p>ENGINEER</p>						
<p><small>THE FIRM OF SHV DESIGNS, LLC HAS NOT BEEN RETAINED TO PROVIDE SERVICES RELATED TO ASBESTOS, TOXIC WASTE, OR HAZARDOUS MATERIALS. THEIR REMOVAL, ABATEMENTS OR ENCLOSURE. SHV DESIGNS, LLC DOES NOT SPECIFY OR MAKE RECOMMENDATIONS RELATED TO ASBESTOS IN ANY FORM ASBESTOS SURVEY, ASBESTOS APPRAISAL, ASBESTOS REMEDIATION, ASBESTOS CORRECTIVE ACTION PROGRAMS, OR ASBESTOS CONTAINMENT OR REMOVAL PROGRAMS. THE OWNER OF THIS BUILDING HAS RETAINED AN INDEPENDENT ASBESTOS CONSULTANT. ALL INQUIRIES SHOULD BE DIRECTED TO THE OWNER OR THE ASBESTOS CONSULTANT. IT IS A VIOLATION OF THE PROFESSIONAL LICENSE LAW FOR ANY PERSON TO ALTER THIS DRAWING IN ANY WAY, UNLESS ACTING UNDER THE DIRECTION OF A REGISTERED ARCHITECT. THE ALTERATION ARCHITECT SHALL AFFIX HIS SEAL AND THE NOTATION ALTERED BY FOLLOWED BY HIS SIGNATURE AND DATE OF ALTERATION AND A SPECIFIC DESCRIPTION OF THE ALTERATION.</small></p> <p><small>THIS DRAWING IS AN INSTRUMENT OF SERVICE AND SHALL REMAIN THE PROPERTY OF SHV DESIGNS, LLC WHETHER THE PROJECT FOR WHICH IT IS MADE IS EXECUTED OR NOT. THE DRAWING SHALL NOT BE USED BY THE OWNER OR OTHERS ON OTHER PROJECTS, OR ADDITIONS TO THE PROJECT OR FOR COMPLETION OF THE PROJECT BY OTHERS EXCEPT BY AGREEMENT IN WRITING WITH SHV DESIGNS, LLC. SUBMISSION OR DISTRIBUTION TO MEET OFFICIAL, REGULATORY REQUIREMENTS OR FOR OTHER PURPOSES IN CONNECTION WITH THE PROJECT IS NOT TO BE CONTROLLED AS PUBLICATION IN DISREGARD OF THE RIGHTS OF SHV DESIGNS, LLC. REPRODUCTION OR PUBLICATION BY ANY METHOD IN WHOLE OR IN PART IS PROHIBITED. TITLE TO THIS DRAWING BELONGS TO SHV DESIGNS, LLC WITHOUT PREJUDICE.</small></p>							
 <p>SHV DESIGNS, LLC</p> <p>6024 14TH AVENUE BROOKLYN, NEW YORK 11219 PHONE (718) 851-6663 FAX (718) 853-0470</p>							
<p>PROJECT TITLE</p> <p><b>419 7TH AVE. ASSOCIATES, LTD.</b> 419 7TH AVENUE BROOKLYN, NY 11215</p>							
<p>PROJECT SCOPE</p> <p>FACADE RENOVATION</p>							
<p>SHEET TITLE</p> <p>EXISTING &amp; PROPOSED REAR ELEV. RENDERING</p>							
<p>SEAL &amp; SIGNATURE</p> 	<p>DATE 06/11/15</p> <p>PROJECT No. 03-15</p> <p>DRAWN BY EY / TB</p> <p>CHECKED BY J.C.H.</p> <p>DRAWING No. <b>LPC-008.00</b></p> <p>CADD FILE No. Z:\Advgs Master File\2015\03-15</p> <p>SHEET No. 8 OF 8</p>						
<p>NYC DOB NUMBER</p> <div style="border: 1px solid black; width: 100px; height: 30px; margin: 0 auto;"></div>							