




1 MOCK-UP\_VIEW LOOKING NORTHWEST  
NTS

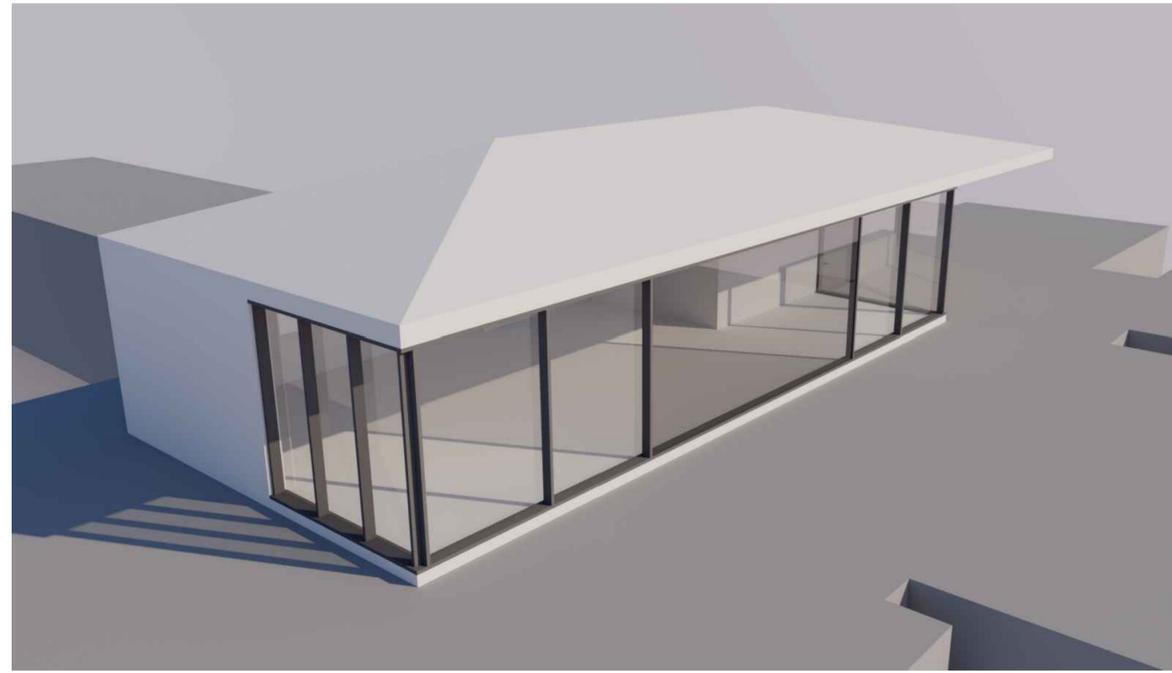

2 RENDERING\_VIEW LOOKING SOUTHEAST  
NTS



3 SITE PLAN WITH PHOTO KEYS OF MOCK UP  
1:750

157 HUDSON ST.  
PENTHOUSE  
NEW YORK, NY  
10013

ARCHITECT:  
BEN HANSEN ARCHITECT  
515 CANAL STREET, SUITE #1C  
NEW YORK, NY 10013  
212.219-9150 PH  
212.219-9150 FAX  
WWW.BRHARCHITECT.COM

EXPEDITOR:  
WILLIAM VITACCO ASSOCIATES  
299 BROADWAY, 5TH FLOOR  
NEW YORK, NY 10007  
212-791-4578 PH  
212-513-0637 FAX



DATE: ISSUE: REV:  
LPC HEARING

THIS DRAWING IS AN INSTRUMENT OF PROFESSIONAL SERVICE AND SHALL REMAIN THE PROPERTY OF BEN HANSEN ARCHITECT. WHETHER THE PROJECT FOR WHICH IT WAS PREPARED IS EXECUTED OR NOT, NO CHANGES, ALTERATIONS OR DELETIONS MAY BE MADE EXCEPT BY BEN HANSEN ARCHITECT. THIS DRAWING SHALL NOT BE USED OR REPRODUCED BY ANYONE ON OTHER PROJECTS. FOR ADDITIONS TO THIS PROJECT OR FOR COMPLETION OF THIS PROJECT BY OTHERS WITHOUT WRITTEN CONSENT.  
© COPYRIGHT 2007 BEN HANSEN ARCHITECT

DRAWN: JS  
CHECKED: BH  
DATE: 06/16/2015  
SCALE: AS NOTED

TITLE:  
SITE PLAN

SHEET NO.:  
LPC-001



1 PHOTO  
NTS



2 PHOTO  
NTS



3 PHOTO  
NTS



4 PHOTO  
NTS



5 PHOTO  
NTS

157 HUDSON ST.  
PENTHOUSE  
NEW YORK, NY  
10013

ARCHITECT:  
BEN HANSEN ARCHITECT  
515 CANAL STREET, SUITE #1C  
NEW YORK, NY 10013  
212.219-9150 PH  
212.219-9150 FAX  
WWW.BRHARCHITECT.COM

EXPEDITOR:  
WILLIAM VITACCO ASSOCIATES  
299 BROADWAY, 5TH FLOOR  
NEW YORK, NY 10007  
212-791-4578 PH  
212-513-0637 FAX



DATE: ISSUE: REV:  
LPC HEARING

THIS DRAWING IS AN INSTRUMENT OF PROFESSIONAL SERVICE AND SHALL REMAIN THE PROPERTY OF BEN HANSEN ARCHITECT. WHETHER THE PROJECT FOR WHICH IT WAS PREPARED IS EXECUTED OR NOT, NO CHANGES, ALTERATIONS OR DELETIONS MAY BE MADE EXCEPT BY BEN HANSEN ARCHITECT. THIS DRAWING SHALL NOT BE USED OR REPRODUCED BY ANYONE ON OTHER PROJECTS. FOR ADDITIONS TO THIS PROJECT OR FOR COMPLETION OF THIS PROJECT BY OTHERS WITHOUT WRITTEN CONSENT. © COPYRIGHT 2007 BEN HANSEN ARCHITECT

DRAWN: JS  
CHECKED: BH  
DATE: 06/16/2015  
SCALE: AS NOTED

TITLE:  
PHOTOS

SHEET NO.:  
LPC-002



PHOTO  
NTS



2 PHOTO  
NTS



3 PHOTO  
NTS

ONLY VISIBLE FROM PEDESTRIAN  
OVERPASS IN ZOOMED PHOTOGRAPHIC

157 HUDSON ST.  
PENTHOUSE  
NEW YORK, NY  
10013

ARCHITECT:  
BEN HANSEN ARCHITECT  
515 CANAL STREET, SUITE #1C  
NEW YORK, NY 10013  
212.219-9150 PH  
212.219-9150 FAX  
WWW.BRHARCHITECT.COM

EXPEDITOR:  
WILLIAM VITACCO ASSOCIATES  
299 BROADWAY, 5TH FLOOR  
NEW YORK, NY 10007  
212-791-4578 PH  
212-513-0637 FAX



DATE: ISSUE: REV:  
LPC HEARING

THIS DRAWING IS AN INSTRUMENT OF PROFESSIONAL SERVICE AND SHALL REMAIN THE PROPERTY OF BEN HANSEN ARCHITECT. WHETHER THE PROJECT FOR WHICH IT WAS PREPARED IS OBTAINED OR NOT. NO CHANGES, ALTERATIONS OR DELETIONS MAY BE MADE EXCEPT BY BEN HANSEN ARCHITECT. THIS DRAWING SHALL NOT BE USED OR REPRODUCED BY ANYONE ON OTHER PROJECTS. FOR ADDITIONS TO THIS PROJECT OR FOR COMPLETION OF THIS PROJECT BY OTHERS WITHOUT WRITTEN CONSENT.  
© COPYRIGHT 2007 BEN HANSEN ARCHITECT

DRAWN: JS  
CHECKED: BH  
DATE: 06/16/2015  
SCALE: AS NOTED

TITLE:  
PHOTOS WITH  
MOCK-UP  
BUILDING

SHEET NO.:  
LPC-003

SOUTH

WEST

NORTH



1 PANORAMIC PHOTO FROM PROPOSED LOCATION OF ADDITION  
NTS

157 HUDSON ST.  
PENTHOUSE  
NEW YORK, NY  
10013

ARCHITECT:  
BEN HANSEN ARCHITECT  
515 CANAL STREET, SUITE #1C  
NEW YORK, NY 10013  
212.219-9150 PH  
212.219-9150 FAX  
WWW.BRHARCHITECT.COM


EXPEDITOR:  
WILLIAM VITACCO ASSOCIATES  
299 BROADWAY, 5TH FLOOR  
NEW YORK, NY 10007  
212-791-4578 PH  
212-513-0637 FAX



2 PHOTO  
NTS



4 PHOTO  
NTS

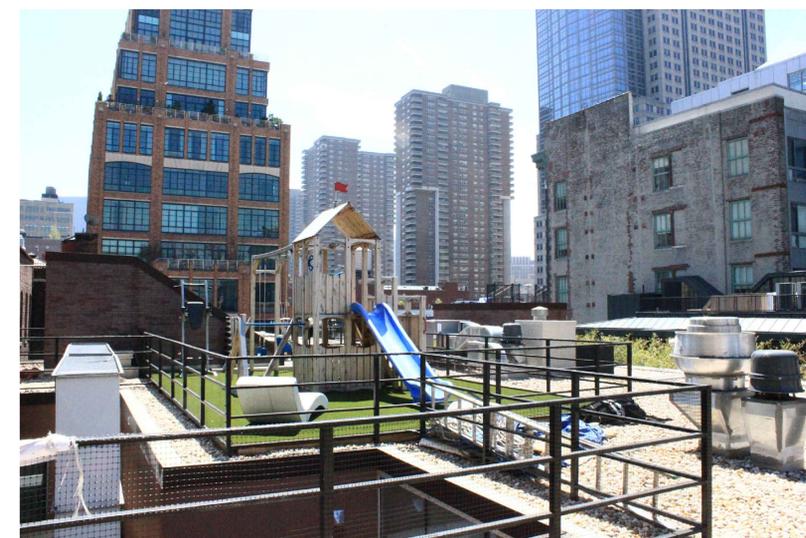

3 PHOTO  
NTS



DATE: ISSUE: REV:  
LPC HEARING

THIS DRAWING IS AN INSTRUMENT OF PROFESSIONAL SERVICE AND SHALL REMAIN THE PROPERTY OF BEN HANSEN ARCHITECT. WHETHER THE PROJECT FOR WHICH IT WAS PREPARED IS EXECUTED OR NOT. NO CHANGES, ALTERATIONS OR DELETIONS MAY BE MADE EXCEPT BY BEN HANSEN ARCHITECT. THIS DRAWING SHALL NOT BE USED OR REPRODUCED BY ANYONE ON OTHER PROJECTS. FOR ADDITIONS TO THIS PROJECT OR FOR COMPLETION OF THIS PROJECT BY OTHERS WITHOUT WRITTEN CONSENT.  
© COPYRIGHT 2007 BEN HANSEN ARCHITECT

DRAWN: JS  
CHECKED: BH  
DATE: 06/16/2015  
SCALE: AS NOTED  
TITLE:

PHOTOS


SHEET NO.:  
**A-004.00**



1 PHOT MONTAGE\_ LOOKING SOUTH  
NTS



2 PHOT MONTAGE\_ LOOKING EAST  
NTS

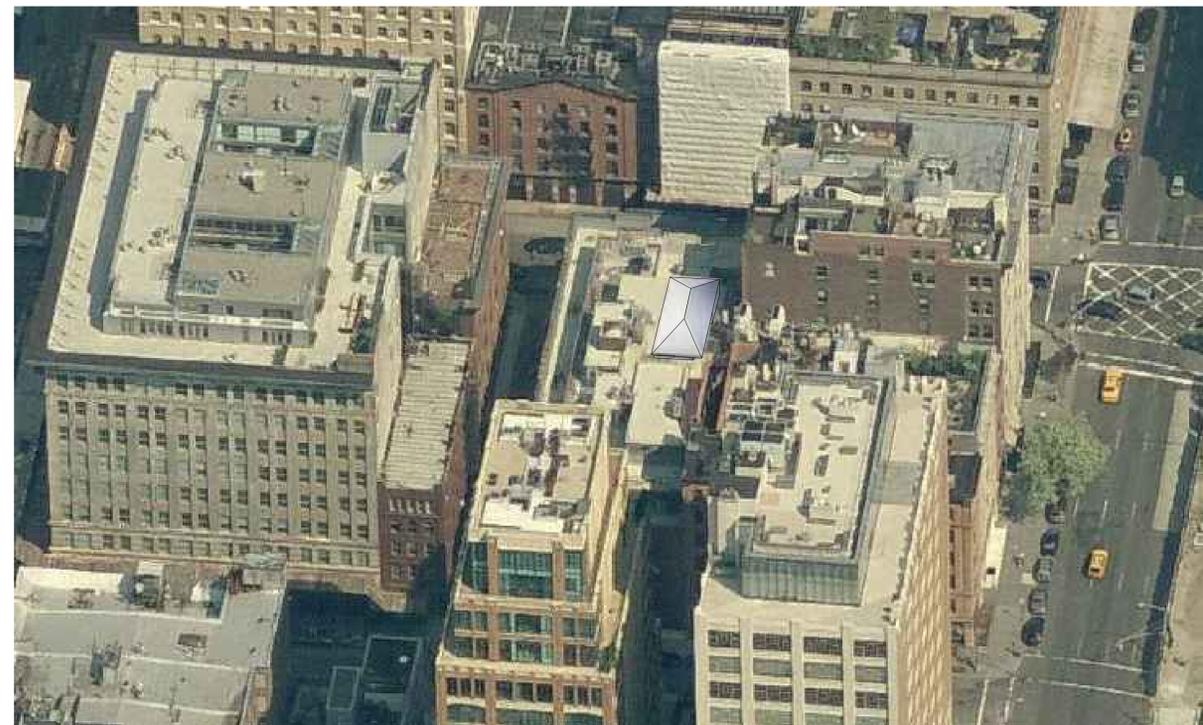

3 PHOT MONTAGE\_ LOOKING NORTH  
NTS

157 HUDSON ST.  
PENTHOUSE  
NEW YORK, NY  
10013

ARCHITECT:  
BEN HANSEN ARCHITECT  
515 CANAL STREET, SUITE #1C  
NEW YORK, NY 10013  
212.219-9150 PH  
212.219-9150 FAX  
WWW.BRHARCHITECT.COM

EXPEDITOR:  
WILLIAM VITACCO ASSOCIATES  
299 BROADWAY, 5TH FLOOR  
NEW YORK, NY 10007  
212-791-4578 PH  
212-513-0637 FAX



DATE: ISSUE: REV:  
LPC HEARING

THIS DRAWING IS AN INSTRUMENT OF PROFESSIONAL SERVICE AND SHALL REMAIN THE PROPERTY OF BEN HANSEN ARCHITECT. WHETHER THE PROJECT FOR WHICH IT WAS PREPARED IS EXECUTED OR NOT. NO CHANGES, ALTERATIONS OR DELETIONS MAY BE MADE EXCEPT BY BEN HANSEN ARCHITECT. THIS DRAWING SHALL NOT BE USED OR REPRODUCED BY ANYONE ON OTHER PROJECTS. FOR ADDITIONS TO THIS PROJECT OR FOR COMPLETION OF THIS PROJECT BY OTHERS WITHOUT WRITTEN CONSENT.  
© COPYRIGHT 2007 BEN HANSEN ARCHITECT

DRAWN: JS  
CHECKED: BH  
DATE: 06/16/2015  
SCALE: AS NOTED


TITLE:  
PHOTOS

SHEET NO.:  
A-005.00

157 HUDSON ST.  
PENTHOUSE  
NEW YORK, NY  
10013

ARCHITECT:  
BEN HANSEN ARCHITECT  
515 CANAL STREET, SUITE #1C  
NEW YORK, NY 10013  
212.219.9150 PH  
212.219.9150 FAX  
WWW.BRHARCHITECT.COM

EXPEDITOR:  
WILLIAM VITACCO ASSOCIATES  
299 BROADWAY, 5TH FLOOR  
NEW YORK, NY 10007  
212.791.4578 PH  
212.513.0637 FAX

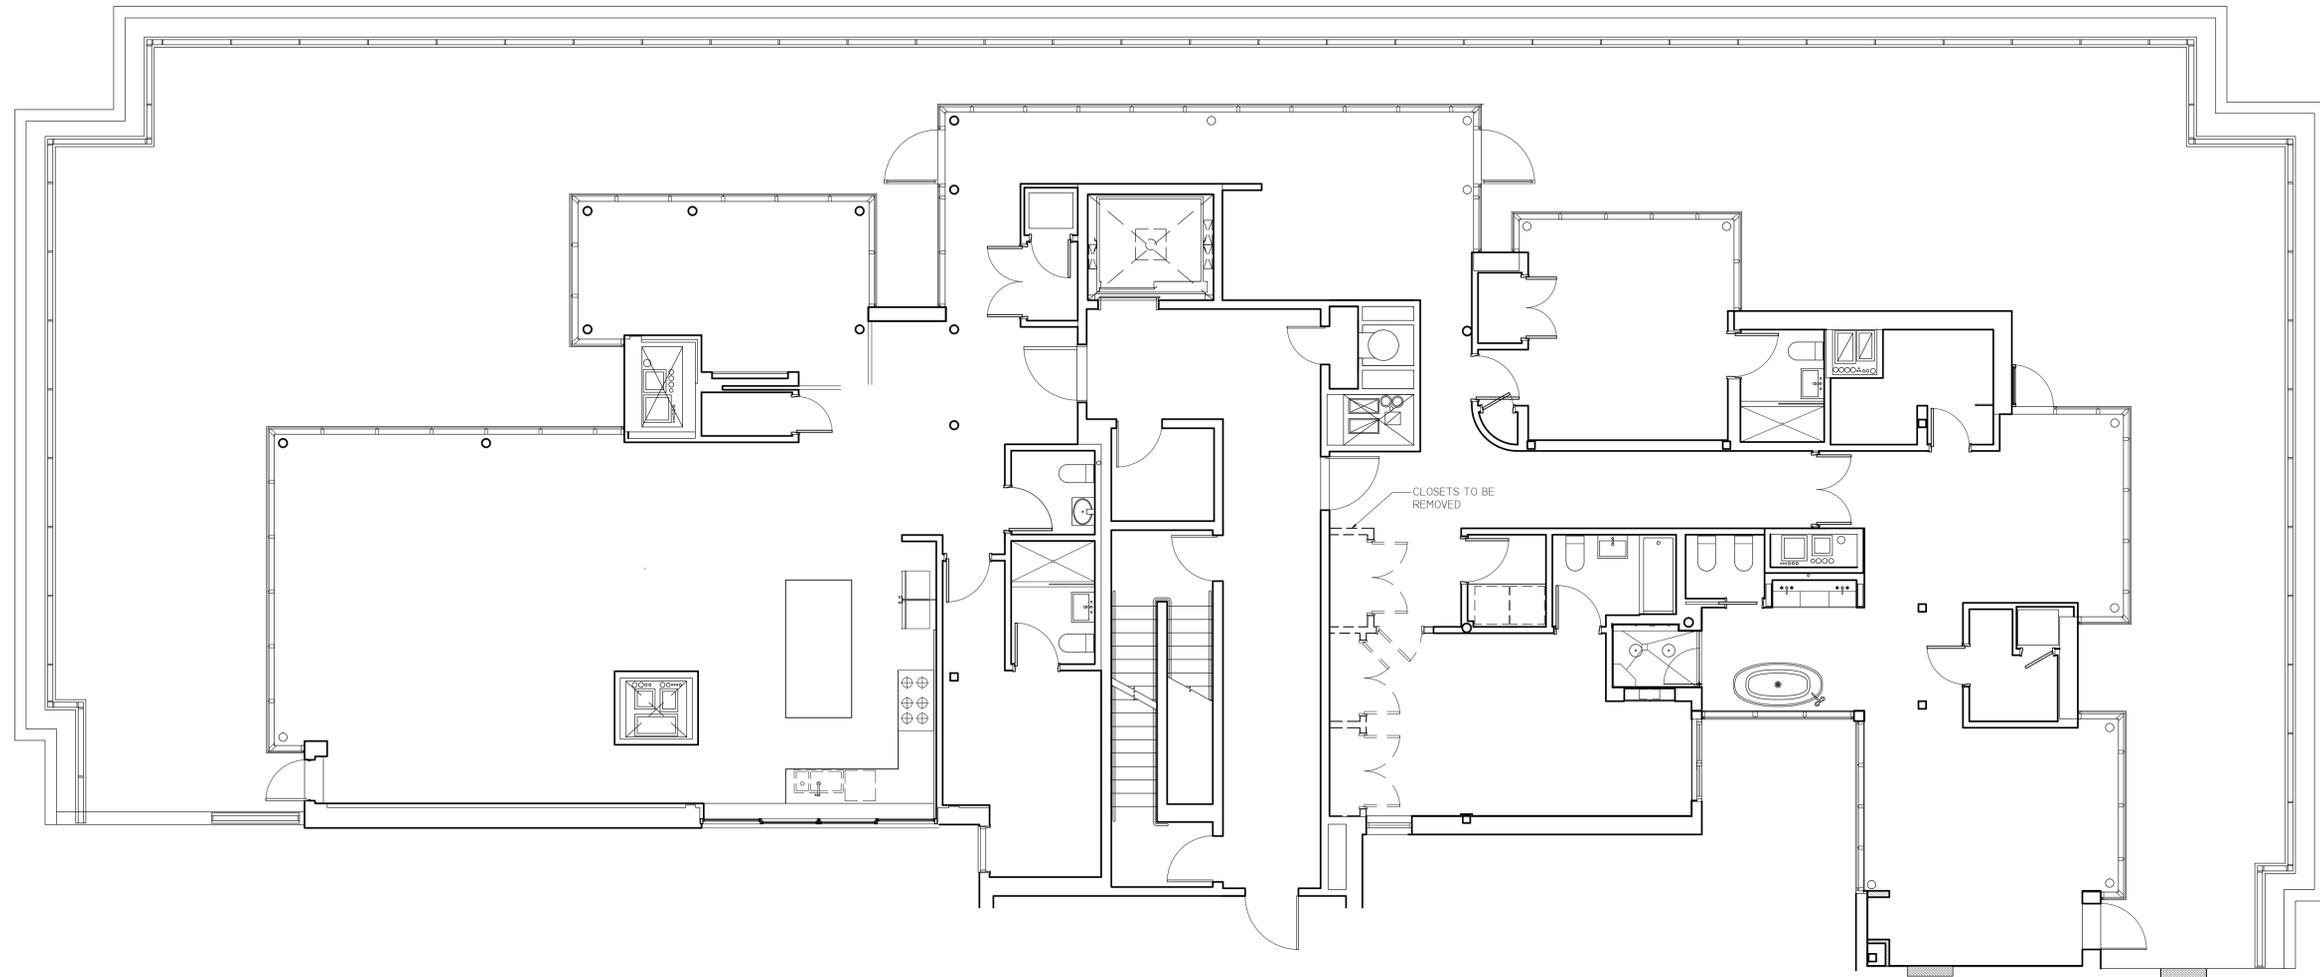

DATE: ISSUE: REV:  
LPC HEARING

THIS DRAWING IS AN INSTRUMENT OF PROFESSIONAL SERVICE AND SHALL REMAIN THE PROPERTY OF BEN HANSEN ARCHITECT. WHETHER THE PROJECT FOR WHICH IT WAS PREPARED IS EXECUTED OR NOT, NO CHANGES, ALTERATIONS OR DELETIONS MAY BE MADE EXCEPT BY BEN HANSEN ARCHITECT. THIS DRAWING SHALL NOT BE USED OR REPRODUCED BY ANYONE ON OTHER PROJECTS, FOR ADDITIONS TO THIS PROJECT OR FOR COMPLETION OF THIS PROJECT BY OTHERS WITHOUT WRITTEN CONSENT.  
© COPYRIGHT 2007 BEN HANSEN ARCHITECT

DRAWN: JS  
CHECKED: BH  
DATE: 06/16/2015  
SCALE: AS NOTED

TITLE:  
**5TH FLOOR DEMO  
PLAN**


SHEET NO.:  
**D-100.00**

5TH FLOOR PARTIAL PLAN  
3/16" = 1'-0"

157 HUDSON ST.  
PENTHOUSE  
NEW YORK, NY  
10013

ARCHITECT:  
BEN HANSEN ARCHITECT  
515 CANAL STREET, SUITE #1C  
NEW YORK, NY 10013  
212.219.9150 PH  
212.219.9150 FAX  
WWW.BRHARCHITECT.COM

EXPEDITOR:  
WILLIAM VITACCO ASSOCIATES  
299 BROADWAY, 5TH FLOOR  
NEW YORK, NY 10007  
212.791.4578 PH  
212.513.0637 FAX

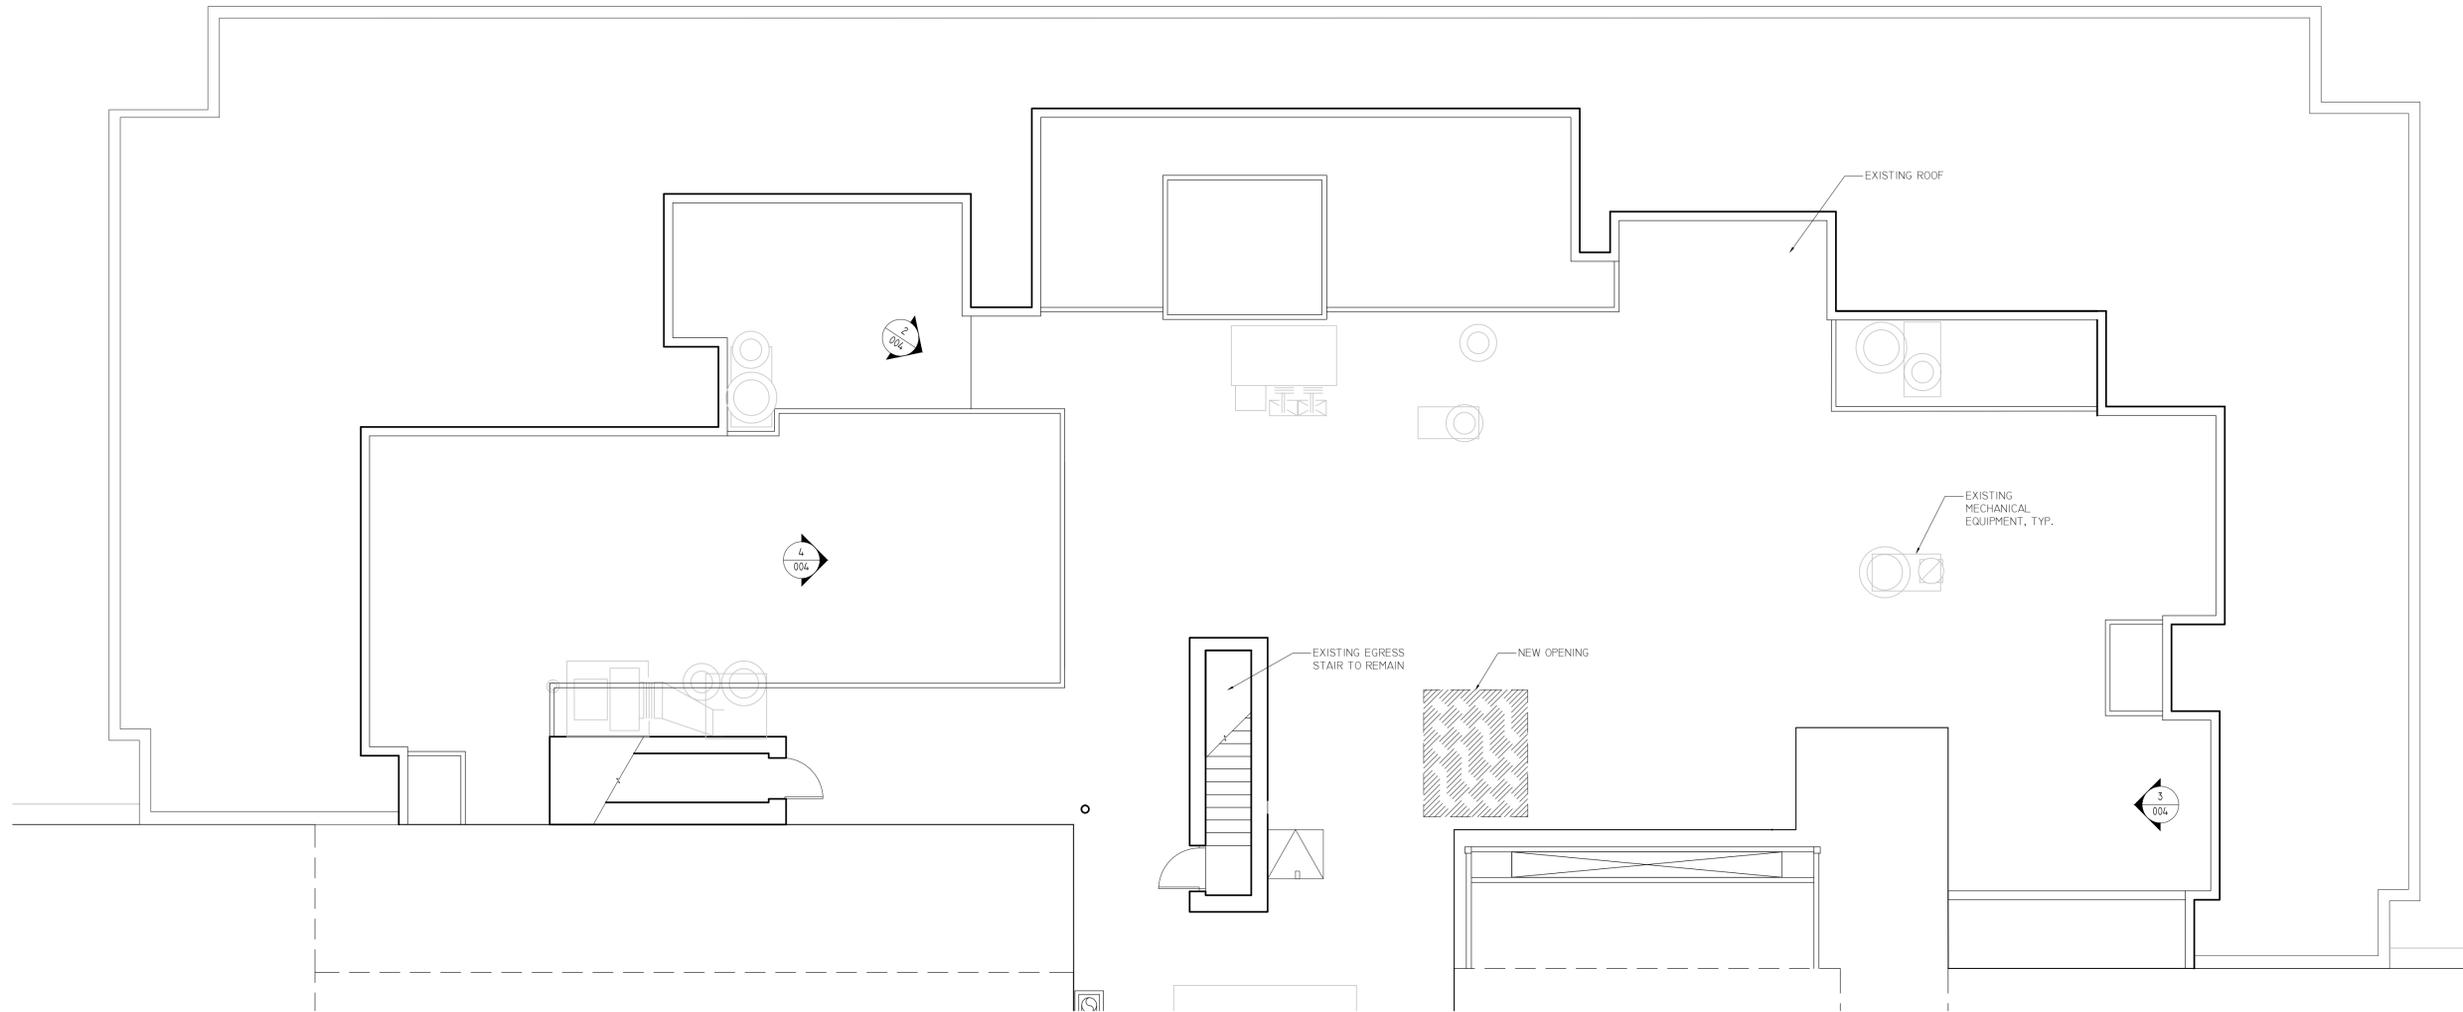

DATE: ISSUE: REV:  
LPC HEARING

THIS DRAWING IS AN INSTRUMENT OF PROFESSIONAL SERVICE AND SHALL REMAIN THE PROPERTY OF BEN HANSEN ARCHITECT. WHETHER THE PROJECT FOR WHICH IT WAS PREPARED IS EXECUTED OR NOT. NO CHANGES, ALTERATIONS OR DELETIONS MAY BE MADE EXCEPT BY BEN HANSEN ARCHITECT. THIS DRAWING SHALL NOT BE USED OR REPRODUCED BY ANYONE ON OTHER PROJECTS. FOR ADDITIONS TO THIS PROJECT OR FOR COMPLETION OF THIS PROJECT BY OTHERS WITHOUT WRITTEN CONSENT.  
© COPYRIGHT 2007 BEN HANSEN ARCHITECT

DRAWN: JS  
CHECKED: BH  
DATE: 06/16/2015  
SCALE: AS NOTED

TITLE:  
**6TH FLOOR DEMO  
PLAN WITH PHOTO  
KEYS**


SHEET NO.:  
**D-101.00**

2 PH FLOOR PLAN  
3/16" = 1'-0"

157 HUDSON ST.  
PENTHOUSE  
NEW YORK, NY  
10013

ARCHITECT:  
BEN HANSEN ARCHITECT  
515 CANAL STREET, SUITE #1C  
NEW YORK, NY 10013  
212.219.9150 PH  
212.219.9150 FAX  
WWW.BRHARCHITECT.COM

EXPEDITOR:  
WILLIAM VITACCO ASSOCIATES  
299 BROADWAY, 5TH FLOOR  
NEW YORK, NY 10007  
212.791.4578 PH  
212.513.0637 FAX

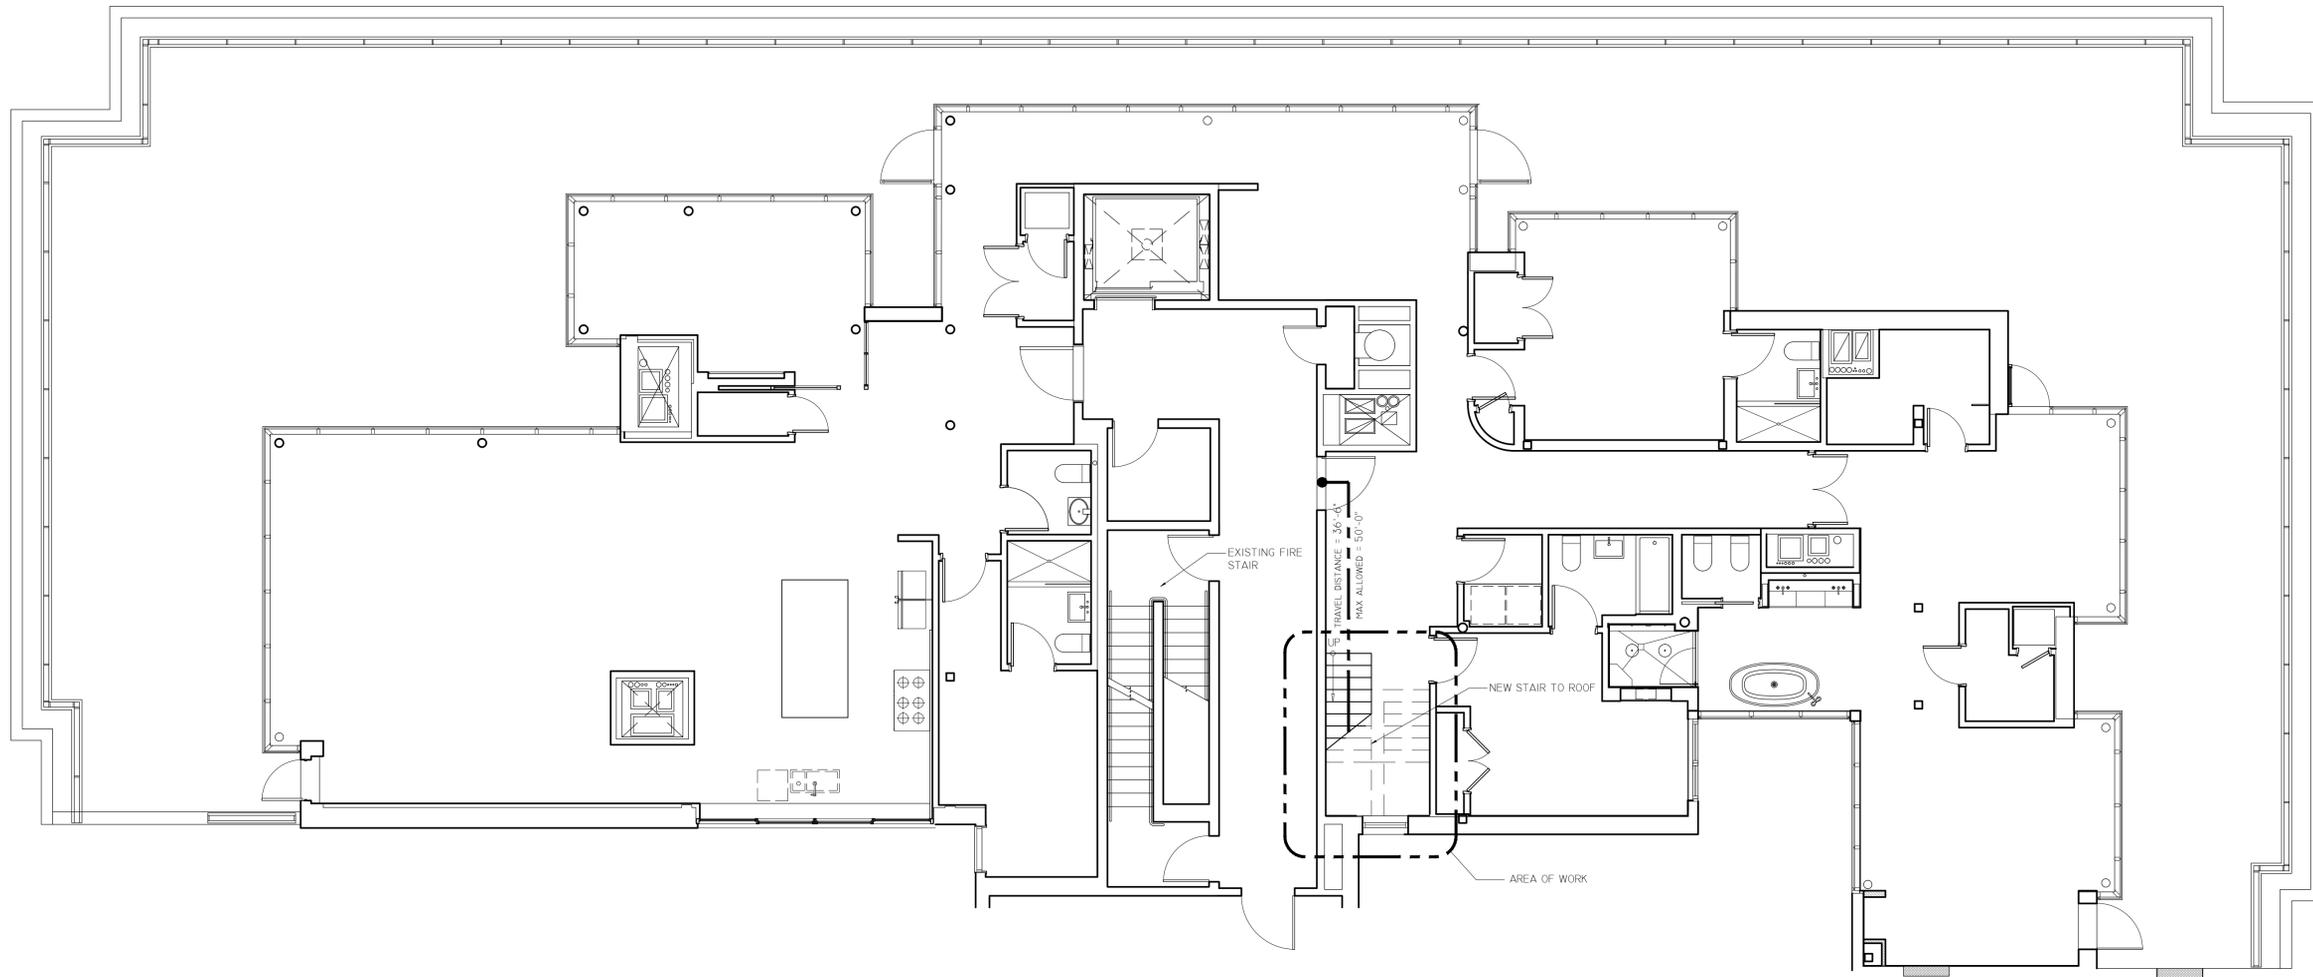

DATE: ISSUE: REV:  
LPC HEARING

THIS DRAWING IS AN INSTRUMENT OF PROFESSIONAL SERVICE AND SHALL REMAIN THE PROPERTY OF BEN HANSEN ARCHITECT. WHETHER THE PROJECT FOR WHICH IT WAS PREPARED IS EXECUTED OR NOT. NO CHANGES, ALTERATIONS OR DELETIONS MAY BE MADE EXCEPT BY BEN HANSEN ARCHITECT. THIS DRAWING SHALL NOT BE USED OR REPRODUCED BY ANYONE ON OTHER PROJECTS. FOR ADDITIONS TO THIS PROJECT OR FOR COMPLETION OF THIS PROJECT BY OTHERS WITHOUT WRITTEN CONSENT.  
© COPYRIGHT 2007 BEN HANSEN ARCHITECT

DRAWN: JS  
CHECKED: BH  
DATE: 06/16/2015  
SCALE: AS NOTED

TITLE:  
5TH FLOOR  
PROPOSED PLAN


SHEET NO.:  
**A-100.00**

5TH FLOOR PARTIAL PLAN  
3/16" = 1'-0"

157 HUDSON ST.  
PENTHOUSE  
NEW YORK, NY  
10013

ARCHITECT:  
BEN HANSEN ARCHITECT  
515 CANAL STREET, SUITE #1C  
NEW YORK, NY 10013  
212.219.9150 PH  
212.219.9150 FAX  
WWW.BRHARCHITECT.COM

EXPEDITOR:  
WILLIAM VITACCO ASSOCIATES  
299 BROADWAY, 5TH FLOOR  
NEW YORK, NY 10007  
212.791.4578 PH  
212.513.0637 FAX

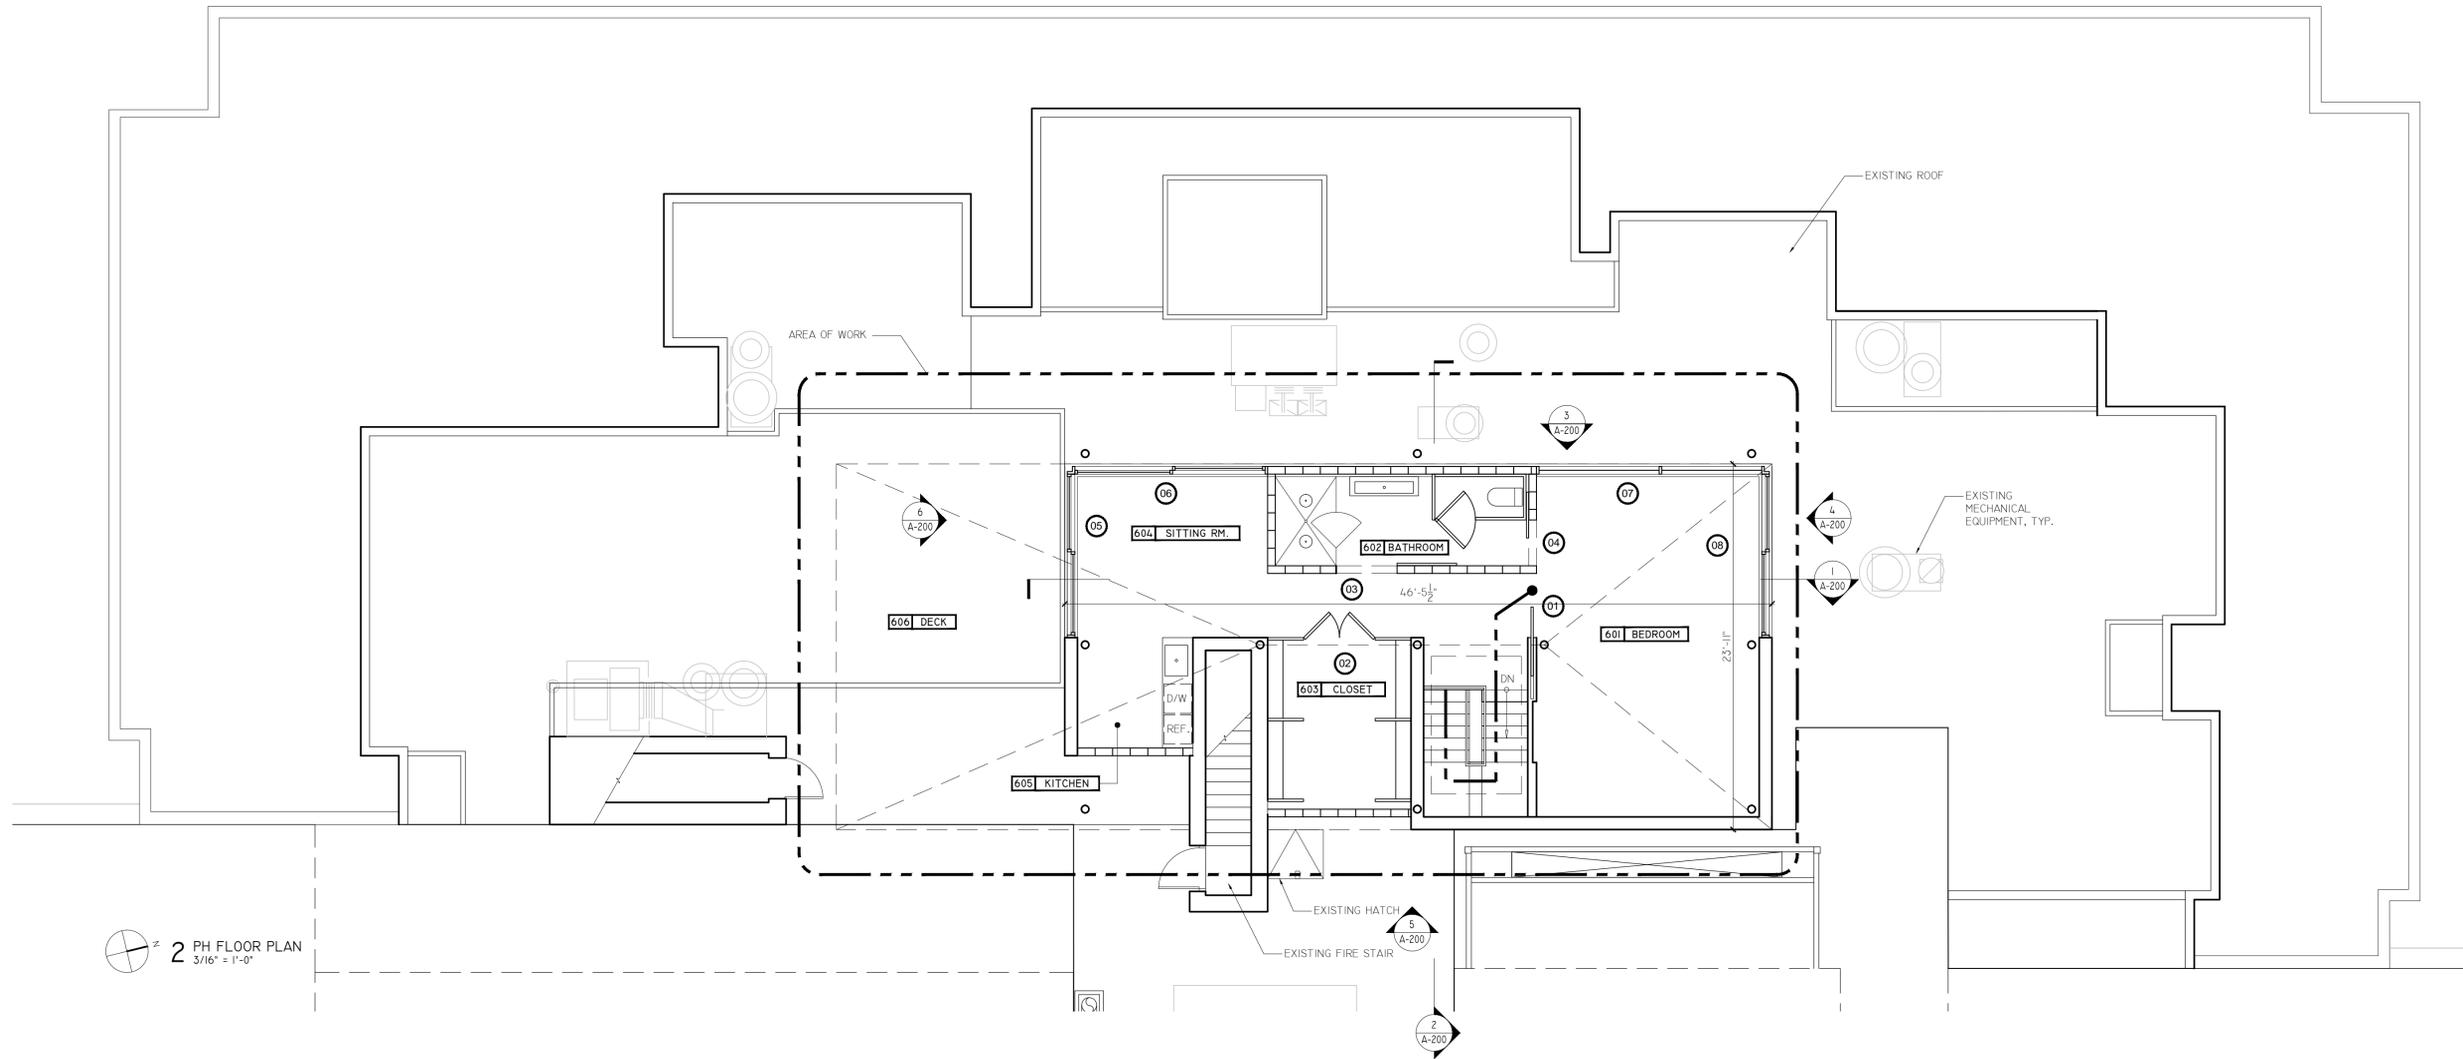

2 PH FLOOR PLAN  
3/16" = 1'-0"



DATE: ISSUE: REV:  
LPC HEARING

THIS DRAWING IS AN INSTRUMENT OF PROFESSIONAL SERVICE AND SHALL REMAIN THE PROPERTY OF BEN HANSEN ARCHITECT. WHETHER THE PROJECT FOR WHICH IT WAS PREPARED IS EXECUTED OR NOT, NO CHANGES, ALTERATIONS OR DELETIONS MAY BE MADE EXCEPT BY BEN HANSEN ARCHITECT. THIS DRAWING SHALL NOT BE USED OR REPRODUCED BY ANYONE ON OTHER PROJECTS. FOR ADDITIONS TO THIS PROJECT OR FOR COMPLETION OF THIS PROJECT BY OTHERS WITHOUT WRITTEN CONSENT.  
© COPYRIGHT 2007 BEN HANSEN ARCHITECT

DRAWN: JS  
CHECKED: BH  
DATE: 06/16/2015  
SCALE: AS NOTED


TITLE:  
PENTHOUSE  
PROPOSED PLAN

SHEET NO.:  
A-101.00


157 HUDSON ST.  
PENTHOUSE  
NEW YORK, NY  
10013

ARCHITECT:  
BEN HANSEN ARCHITECT  
515 CANAL STREET, SUITE #1C  
NEW YORK, NY 10013  
212.219.9150 PH  
212.219.9150 FAX  
WWW.BRHARCHITECT.COM


EXPEDITOR:  
WILLIAM VITACCO ASSOCIATES  
299 BROADWAY, 5TH FLOOR  
NEW YORK, NY 10007  
212.791.4578 PH  
212.513.0637 FAX

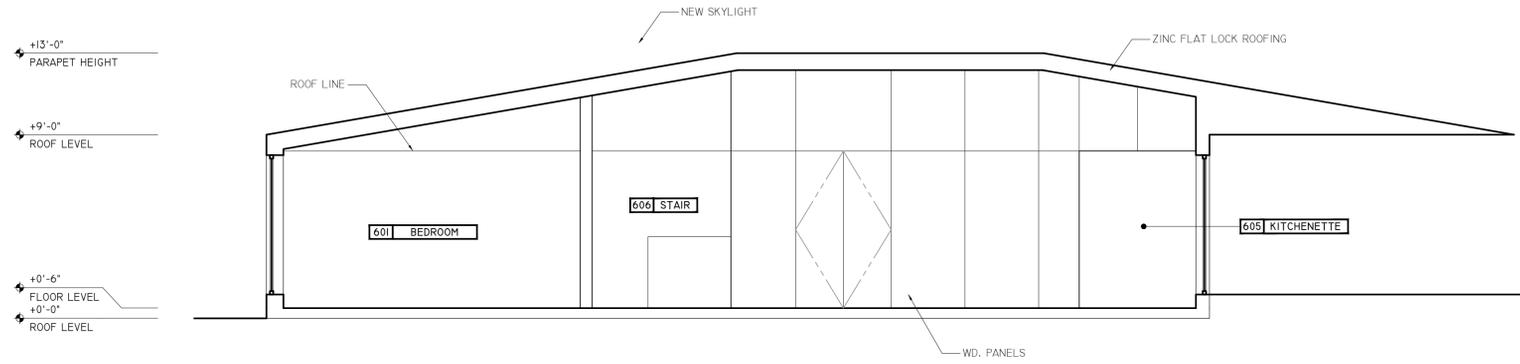


1 BUILDING SECTION  
1/4" = 1'-0"

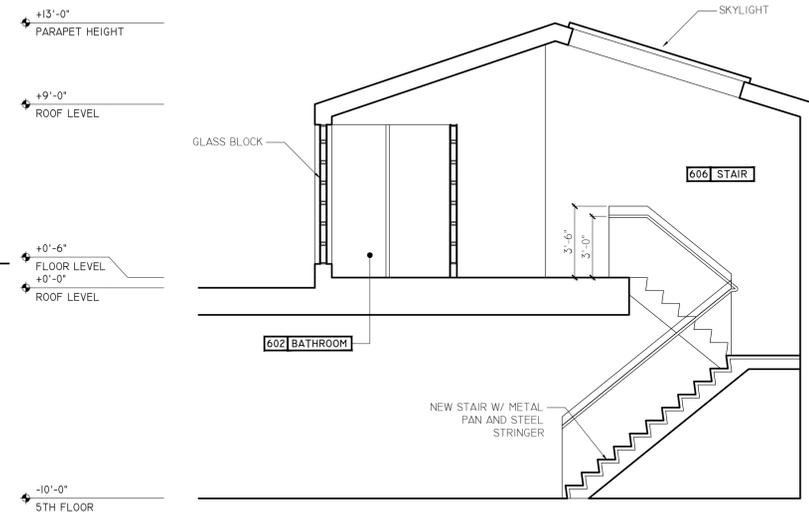


2 BUILDING SECTION  
1/4" = 1'-0"

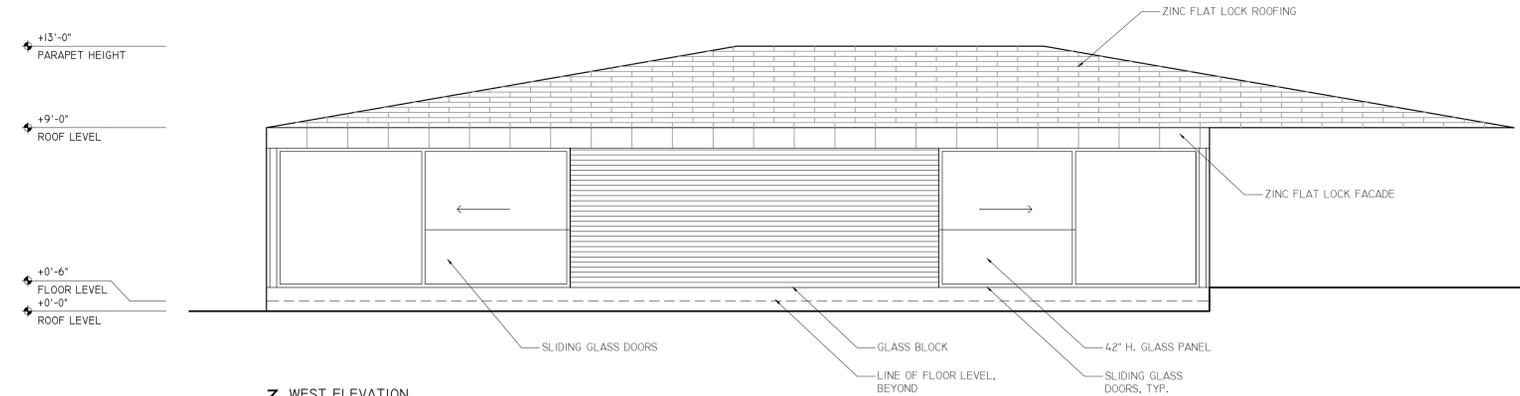


3 WEST ELEVATION  
1/4" = 1'-0"

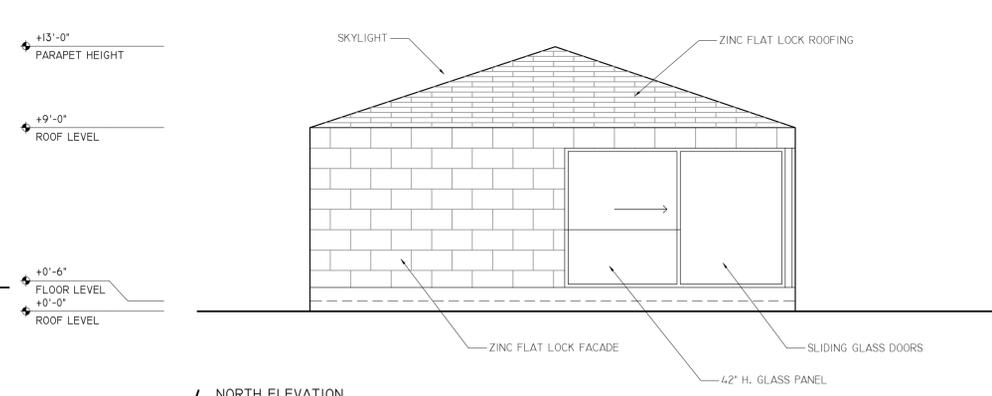

4 NORTH ELEVATION  
1/4" = 1'-0"

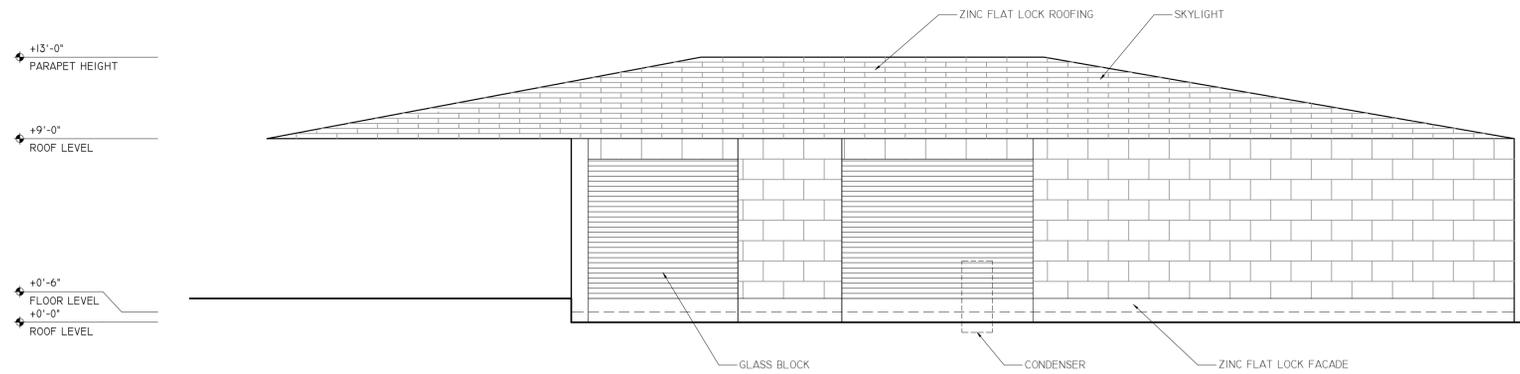

5 EAST ELEVATION  
1/4" = 1'-0"

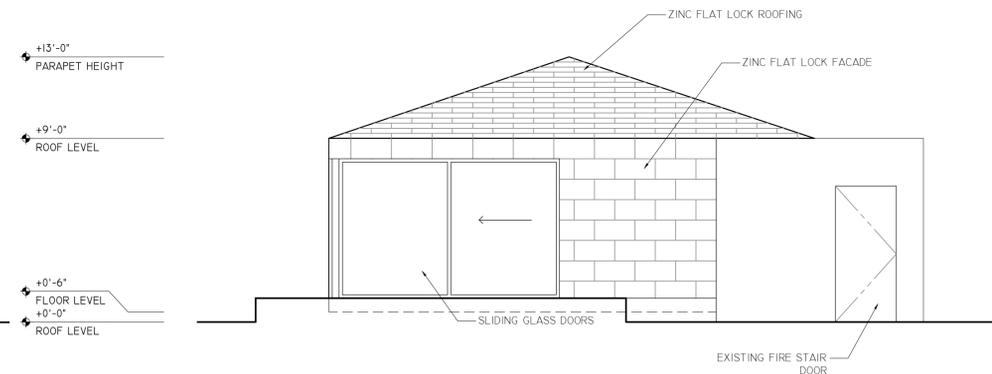

6 SOUTH ELEVATION  
1/4" = 1'-0"



DATE: LPC HEARING ISSUE: REV:

THIS DRAWING IS AN INSTRUMENT OF PROFESSIONAL SERVICE AND SHALL REMAIN THE PROPERTY OF BEN HANSEN ARCHITECT. WHETHER THE PROJECT FOR WHICH IT WAS PREPARED IS EXECUTED OR NOT. NO CHANGES, ALTERATIONS OR DELETIONS MAY BE MADE EXCEPT BY BEN HANSEN ARCHITECT. THIS DRAWING SHALL NOT BE USED OR REPRODUCED BY ANYONE ON OTHER PROJECTS. FOR ADDITIONS TO THIS PROJECT OR FOR COMPLETION OF THIS PROJECT BY OTHERS WITHOUT WRITTEN CONSENT. © COPYRIGHT 2007 BEN HANSEN ARCHITECT

DRAWN: JS  
CHECKED: BH  
DATE: 06/16/2015  
SCALE: AS NOTED

TITLE:  
PH ADDITION  
SECTIONS AND  
ELEVATIONS

SHEET NO.:  
A-200.00

157 HUDSON ST.  
PENTHOUSE  
NEW YORK, NY  
10013


ARCHITECT:  
BEN HANSEN ARCHITECT  
515 CANAL STREET, SUITE #1C  
NEW YORK, NY 10013  
212.219.9150 PH  
212.219.9150 FAX  
WWW.BRHARCHITECT.COM

EXPEDITOR:  
WILLIAM VITACCO ASSOCIATES  
299 BROADWAY, 5TH FLOOR  
NEW YORK, NY 10007  
212.791.4578 PH  
212.513.0637 FAX



1 BUILDING ELEVATION  
3/32" = 1'-0"

ALL ELEVATIONS REFER TO NAVD 1988

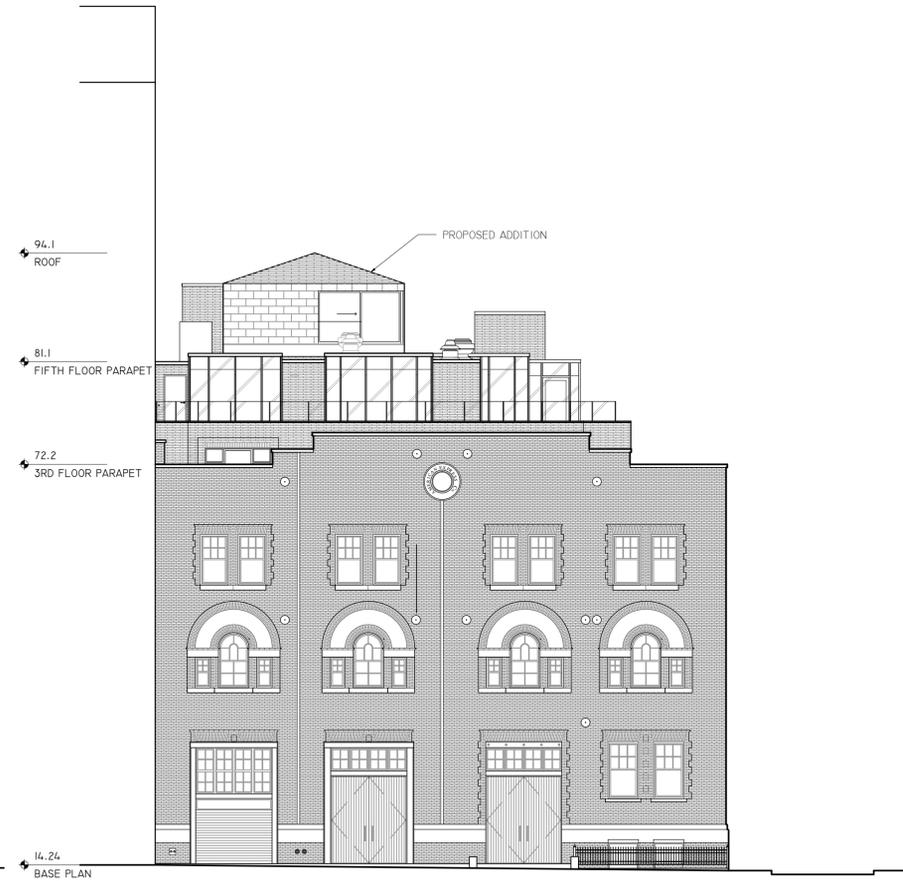

2 BUILDING ELEVATION  
3/32" = 1'-0"



DATE: ISSUE: REV:  
LPC HEARING

THIS DRAWING IS AN INSTRUMENT OF PROFESSIONAL SERVICE AND SHALL REMAIN THE PROPERTY OF BEN HANSEN ARCHITECT, WHETHER THE PROJECT FOR WHICH IT WAS PREPARED IS EXECUTED OR NOT. NO CHANGES, ALTERATIONS OR DELETIONS MAY BE MADE EXCEPT BY BEN HANSEN ARCHITECT. THIS DRAWING SHALL NOT BE USED OR REPRODUCED BY ANYONE ON OTHER PROJECTS, FOR ADDITIONS TO THIS PROJECT OR FOR COMPLETION OF THIS PROJECT BY OTHERS WITHOUT WRITTEN CONSENT.  
© COPYRIGHT 2007 BEN HANSEN ARCHITECT

DRAWN: JS  
CHECKED: BH  
DATE: 06/16/2015  
SCALE: AS NOTED

TITLE:  
**BUILDING ELEVATIONS**

SHEET NO.:  
**A-201.00**

157 HUDSON ST.  
PENTHOUSE  
NEW YORK, NY  
10013

ARCHITECT:  
BEN HANSEN ARCHITECT  
515 CANAL STREET, SUITE #1C  
NEW YORK, NY 10013  
212.219.9150 PH  
212.219.9150 FAX  
WWW.BRHARCHITECT.COM

EXPEDITOR:  
WILLIAM VITACCO ASSOCIATES  
299 BROADWAY, 5TH FLOOR  
NEW YORK, NY 10007  
212.791.4578 PH  
212.513.0637 FAX



1 BUILDING ELEVATION  
3/32" = 1'-0"



2 BUILDING ELEVATION  
3/32" = 1'-0"

ALL ELEVATIONS REFER TO NAVD 1988



3 BUILDING ELEVATION  
3/32" = 1'-0"



4 BUILDING ELEVATION  
3/32" = 1'-0"



DATE: ISSUE: REV:  
LPC HEARING

THIS DRAWING IS AN INSTRUMENT OF PROFESSIONAL SERVICE AND SHALL REMAIN THE PROPERTY OF BEN HANSEN ARCHITECT. WHETHER THE PROJECT FOR WHICH IT WAS PREPARED IS EXECUTED OR NOT. NO CHANGES, ALTERATIONS OR DELETIONS MAY BE MADE EXCEPT BY BEN HANSEN ARCHITECT. THIS DRAWING SHALL NOT BE USED OR REPRODUCED BY ANYONE ON OTHER PROJECTS. FOR ADDITIONS TO THIS PROJECT OR FOR COMPLETION OF THIS PROJECT BY OTHERS WITHOUT WRITTEN CONSENT.  
© COPYRIGHT 2007 BEN HANSEN ARCHITECT

DRAWN: JS  
CHECKED: BH  
DATE: 06/16/2015  
SCALE: AS NOTED


TITLE:  
EXISTING  
BUILDING  
ELEVATIONS

SHEET NO.:  
A-202.00


157 HUDSON ST.  
PENTHOUSE  
NEW YORK, NY  
10013

ARCHITECT:  
BEN HANSEN ARCHITECT  
515 CANAL STREET, SUITE #1C  
NEW YORK, NY 10013  
212.219.9150 PH  
212.219.9150 FAX  
WWW.BRHARCHITECT.COM

EXPEDITOR:  
WILLIAM VITACCO ASSOCIATES  
299 BROADWAY, 5TH FLOOR  
NEW YORK, NY 10007  
212.791.4578 PH  
212.513.0637 FAX

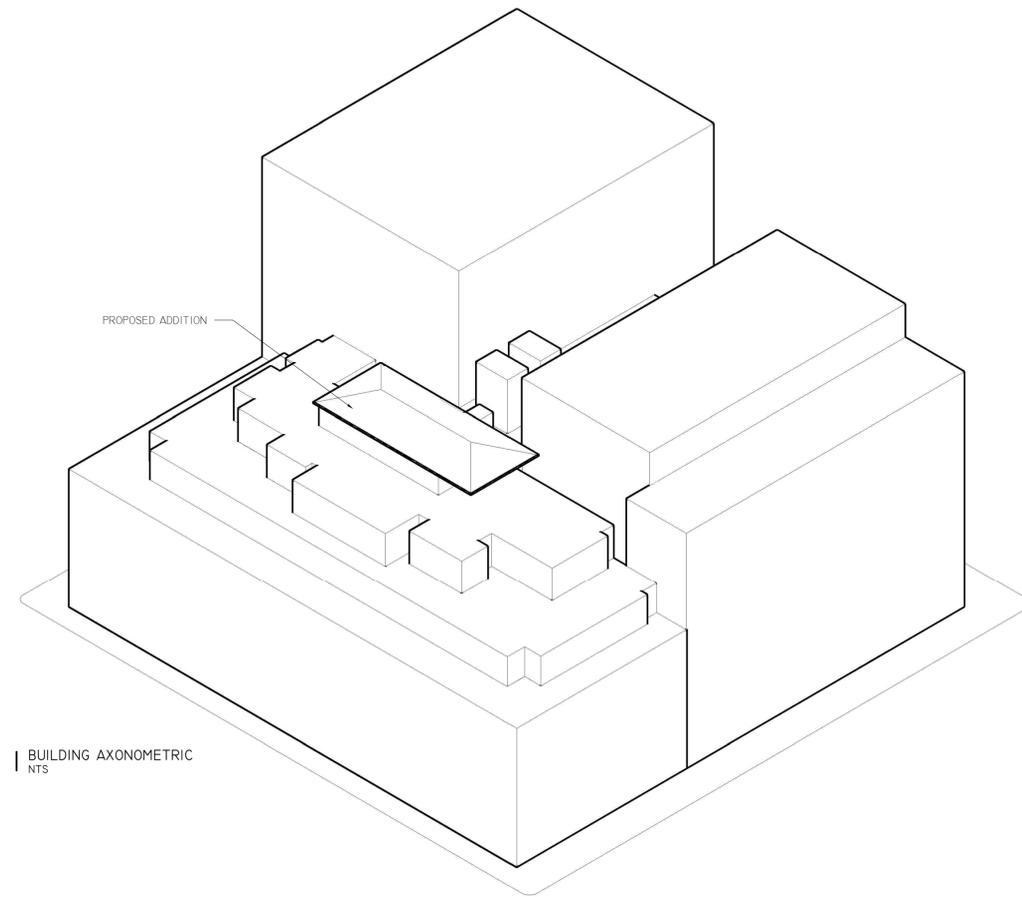

BUILDING AXONOMETRIC  
NTS

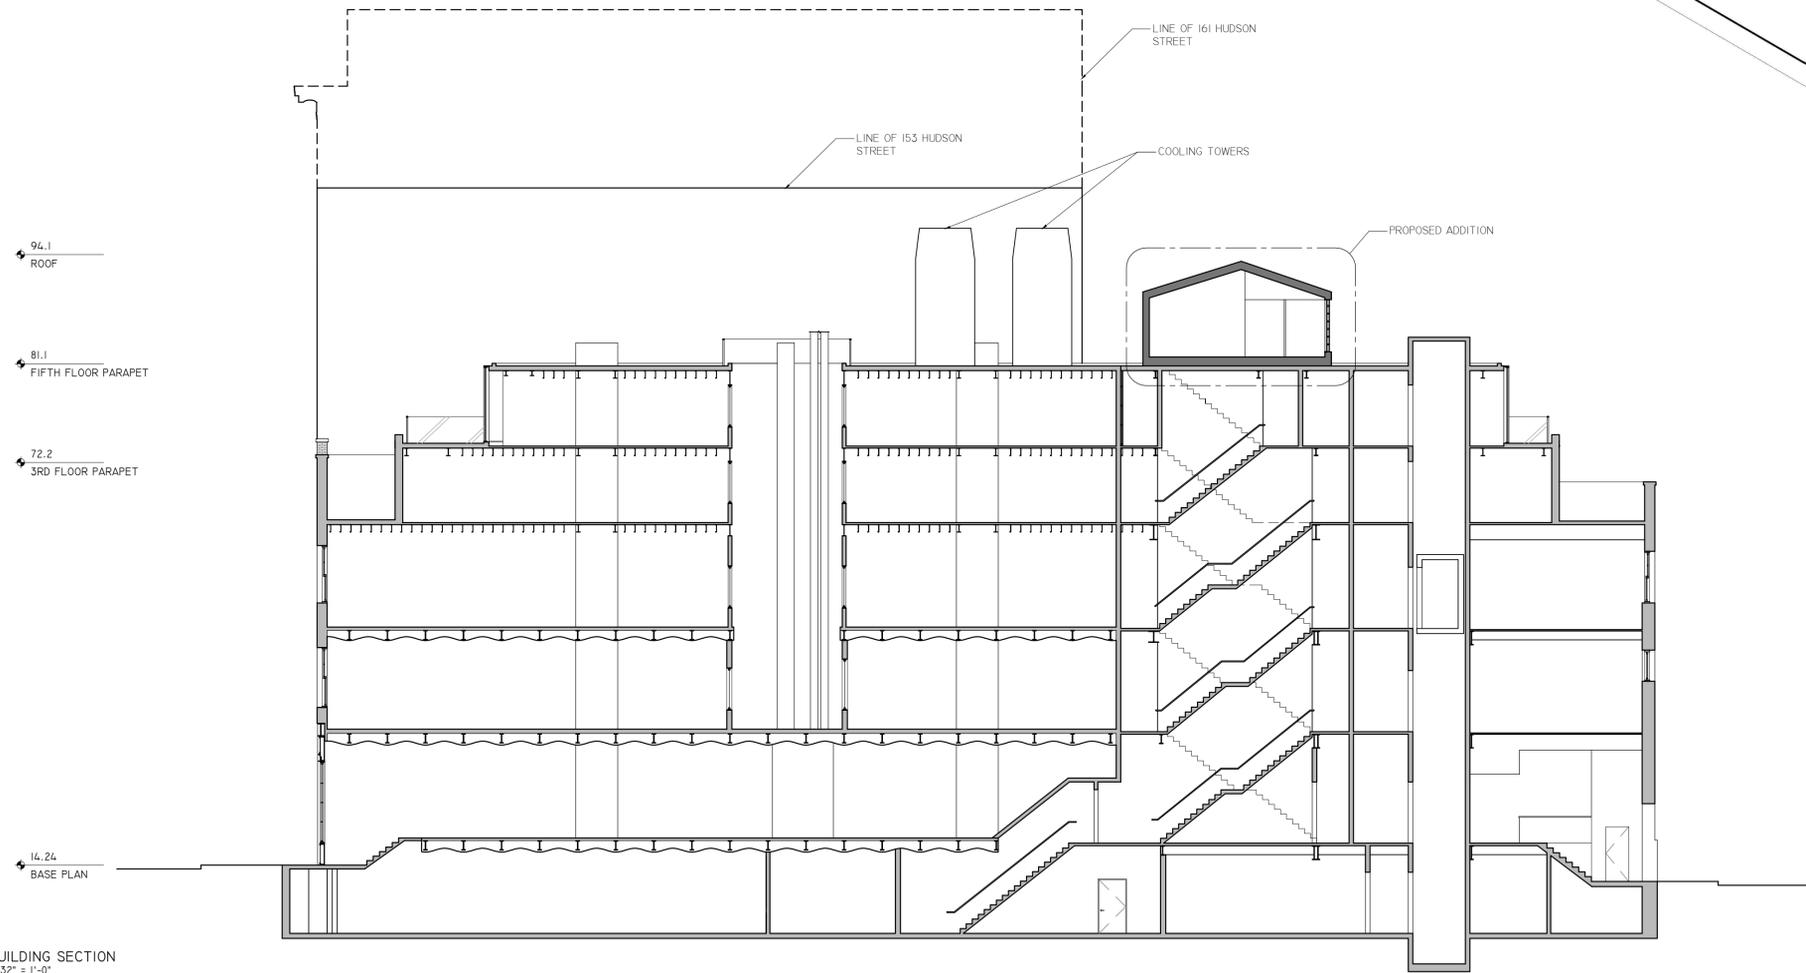

BUILDING SECTION  
3/32" = 1'-0"



DATE: ISSUE: REV:  
LPC HEARING

THIS DRAWING IS AN INSTRUMENT OF PROFESSIONAL SERVICE AND SHALL REMAIN THE PROPERTY OF BEN HANSEN ARCHITECT. WHETHER THE PROJECT FOR WHICH IT WAS PREPARED IS EXECUTED OR NOT. NO CHANGES, ALTERATIONS OR DELETIONS MAY BE MADE EXCEPT BY BEN HANSEN ARCHITECT. THIS DRAWING SHALL NOT BE USED OR REPRODUCED BY ANYONE ON OTHER PROJECTS. FOR ADDITIONS TO THIS PROJECT OR FOR COMPLETION OF THIS PROJECT BY OTHERS WITHOUT WRITTEN CONSENT.  
© COPYRIGHT 2007 BEN HANSEN ARCHITECT

DRAWN: JS  
CHECKED: BH  
DATE: 06/16/2015  
SCALE: AS NOTED

TITLE:  
BUILDING AXON  
AND SECTION

SHEET NO.:  
A-203.00