
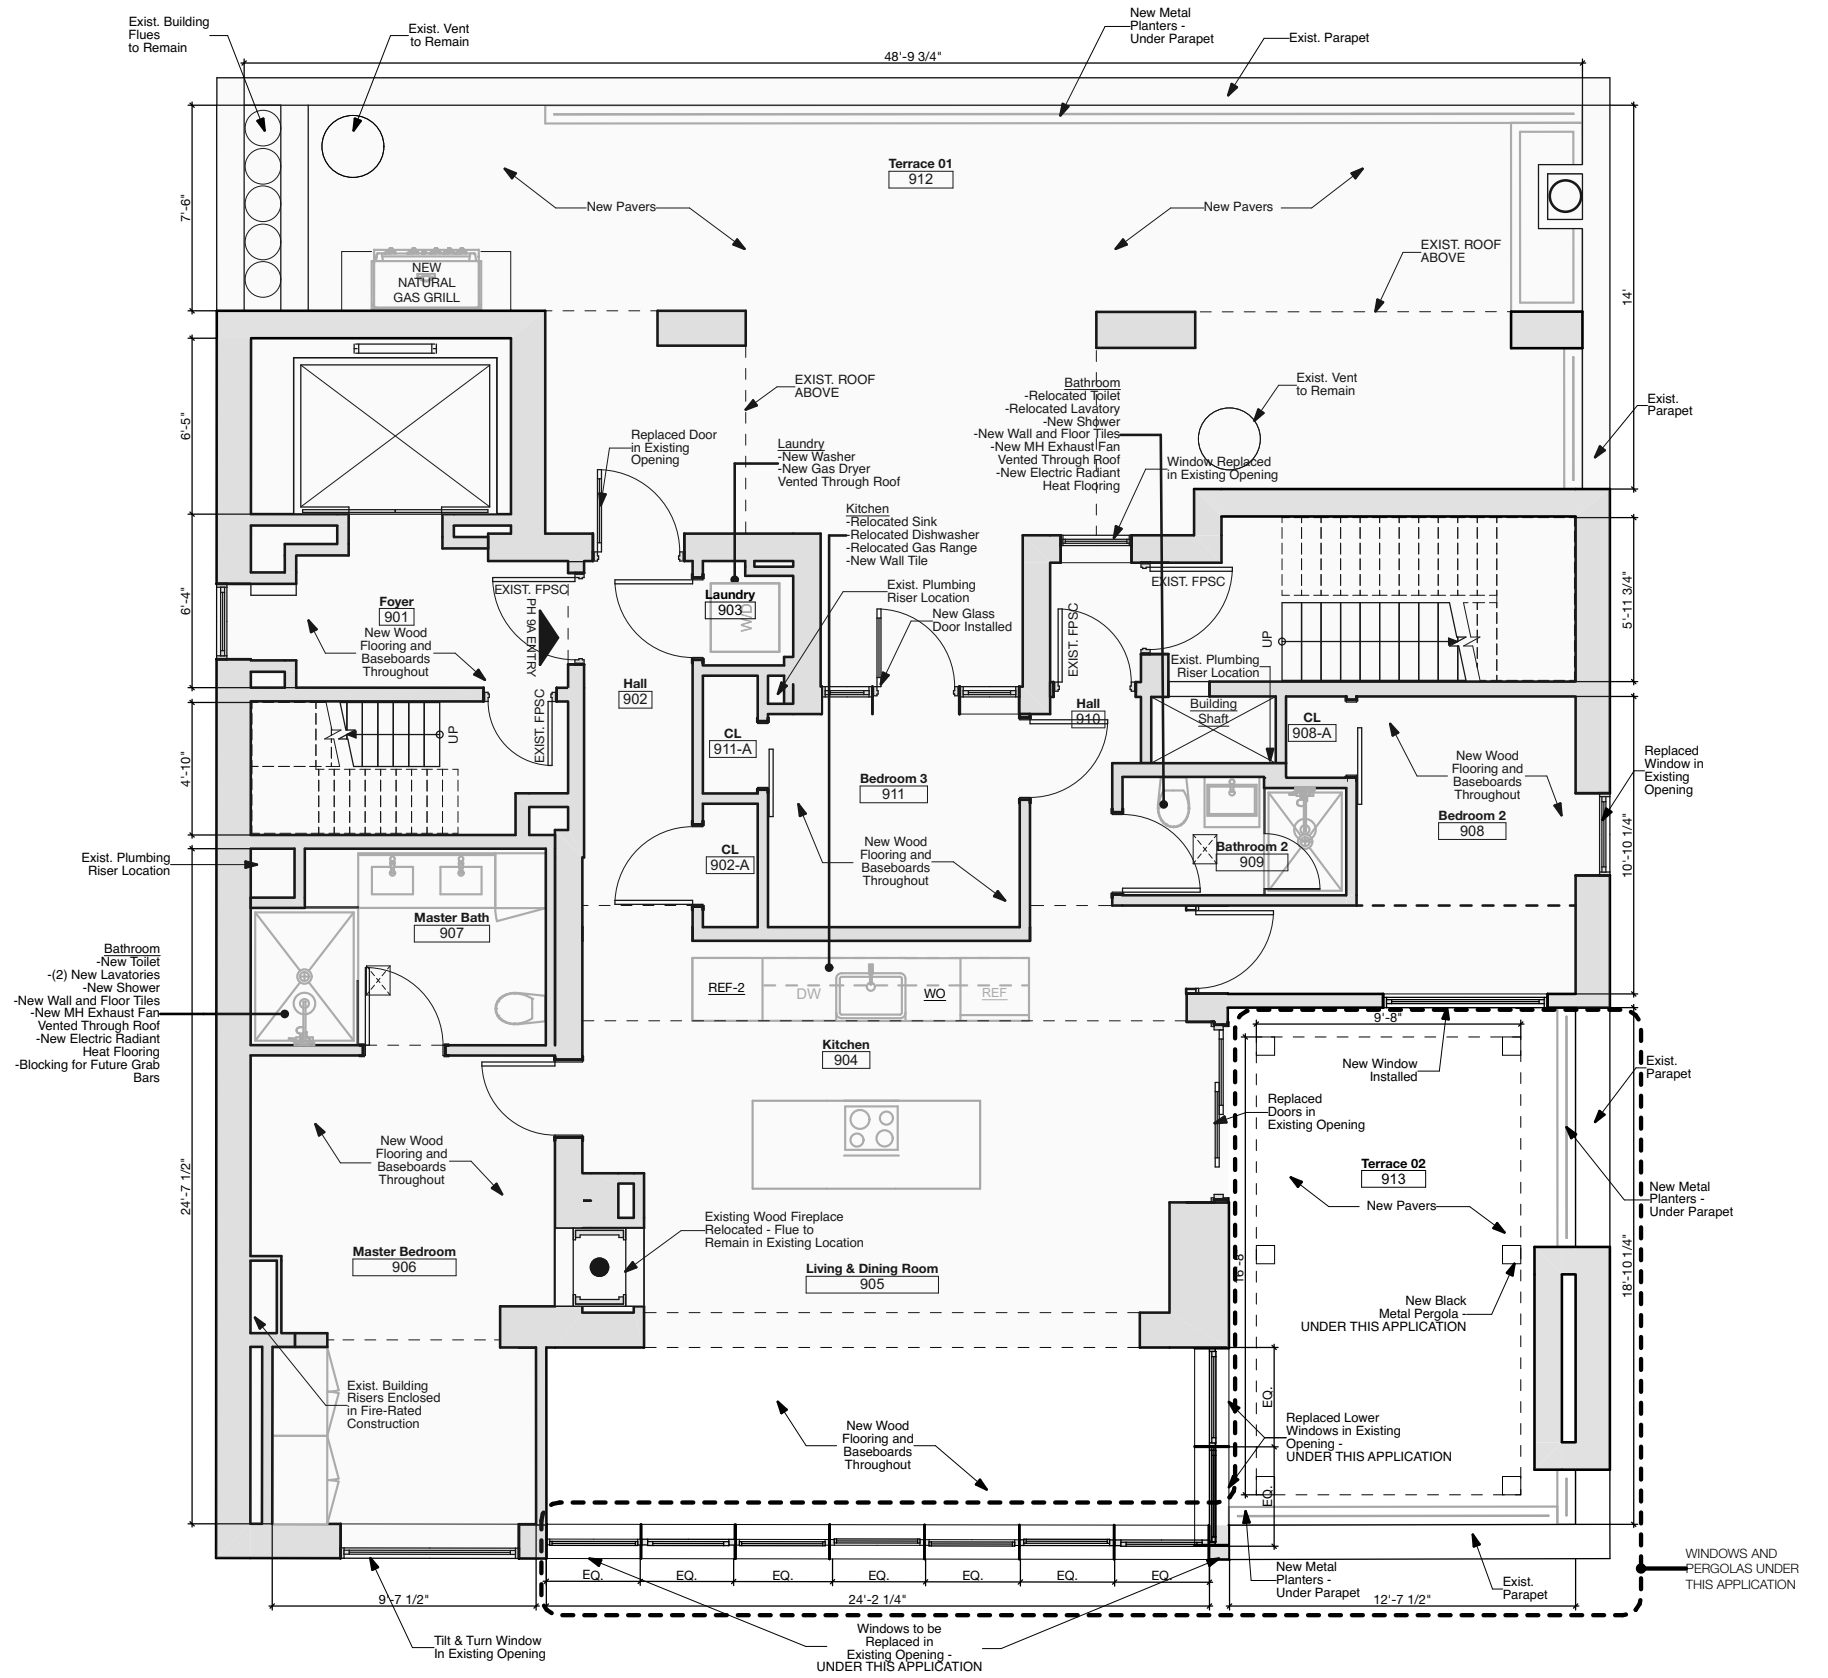



196 6TH AVE, PH9A  
 NEW YORK, NY 10013

MANHATTAN  
 BLOCK: 504  
 LOT: 14  
 DOCKET#: LPC-19-41729

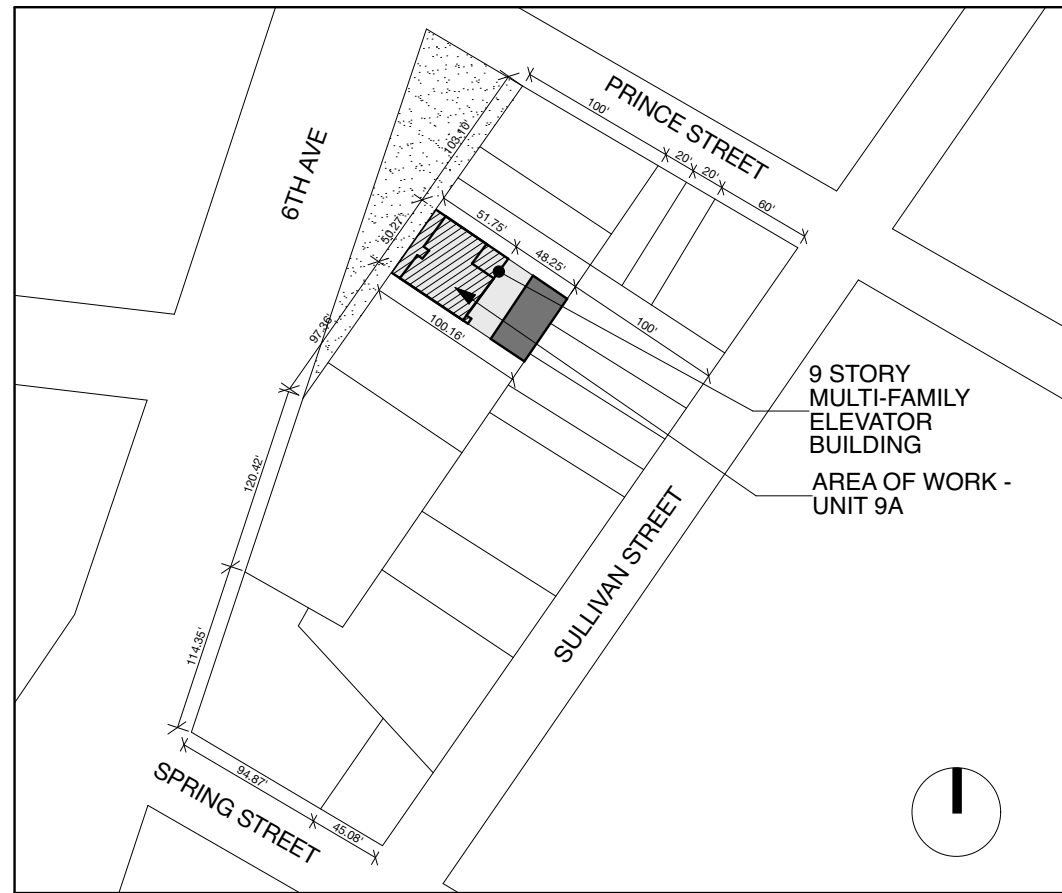


196 6TH AVE, PH9A  
NEW YORK, NY 10013


MANHATTAN  
BLOCK: 504  
LOT: 14  
DOCKET#: LPC-19-41729

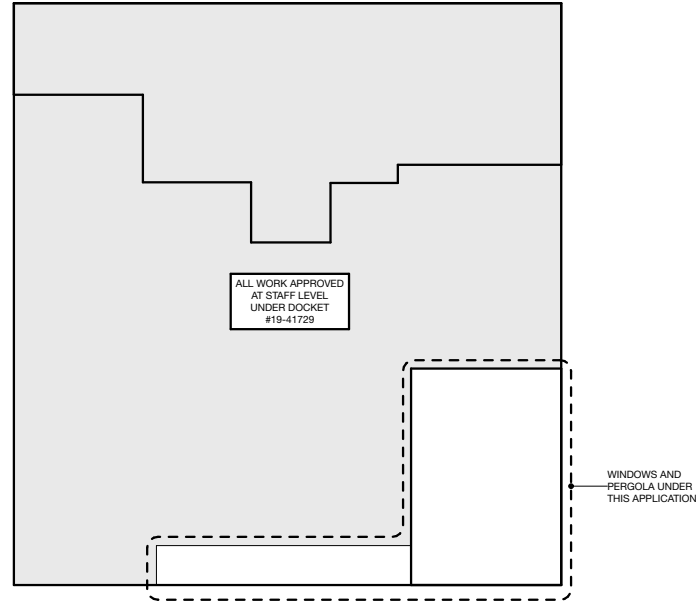


1 Key Plan  
NOT TO SCALE

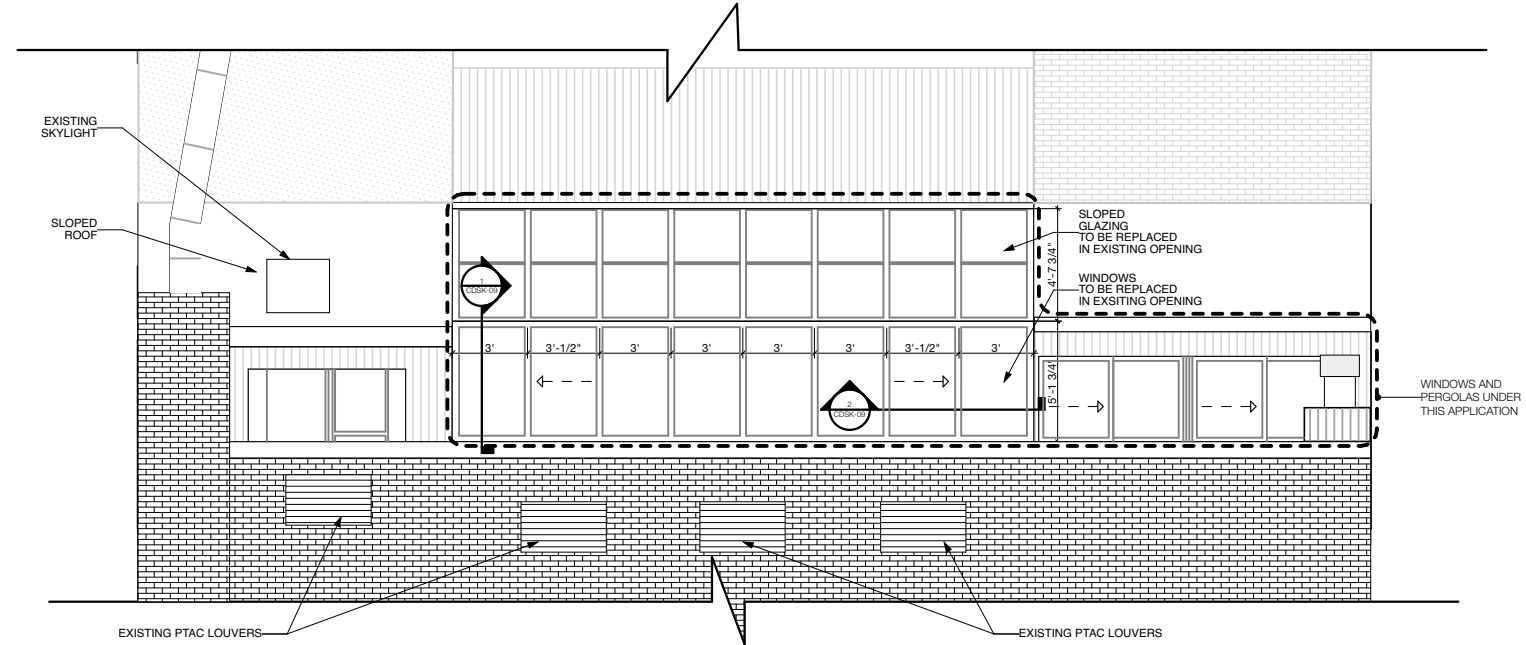


2 Existing East Elevation  
SCALE: 1/8" = 1'-0"

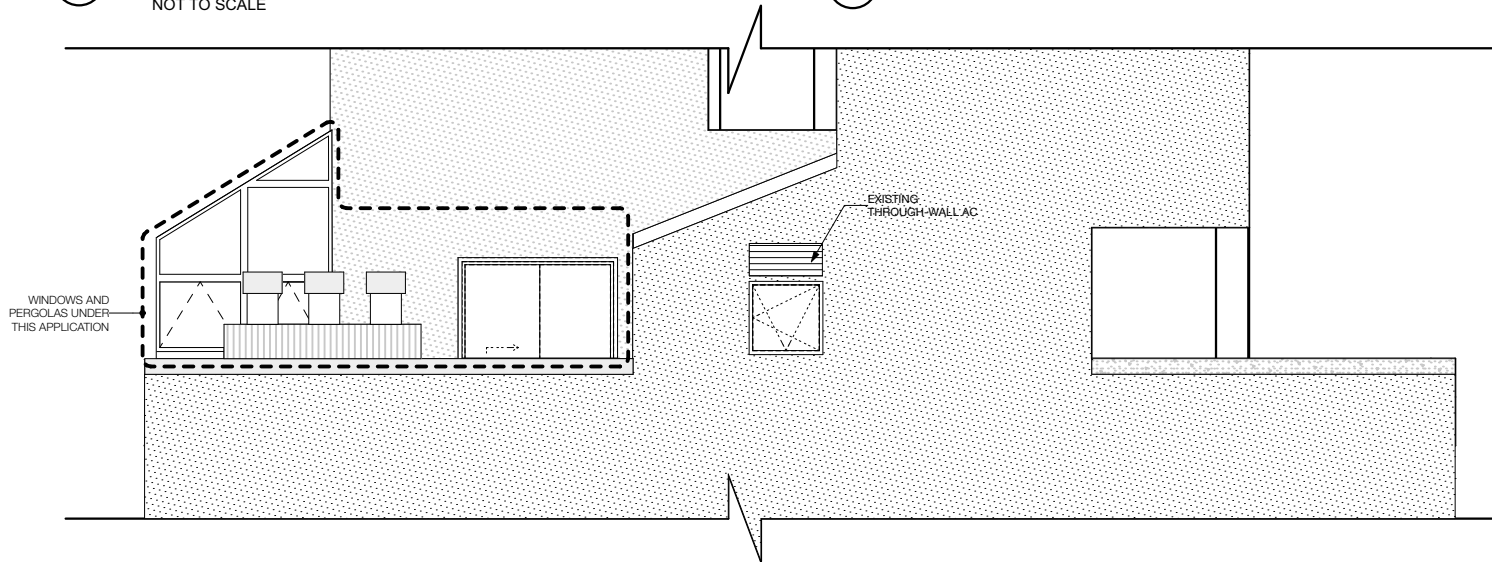

3 Existing North Elevation  
SCALE: 1/8" = 1'-0"

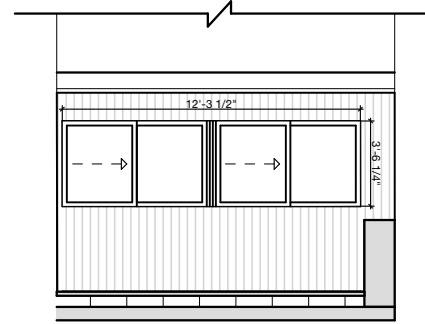



4 Exist. East Terrace Elev.  
SCALE: 1/8" = 1'-0"

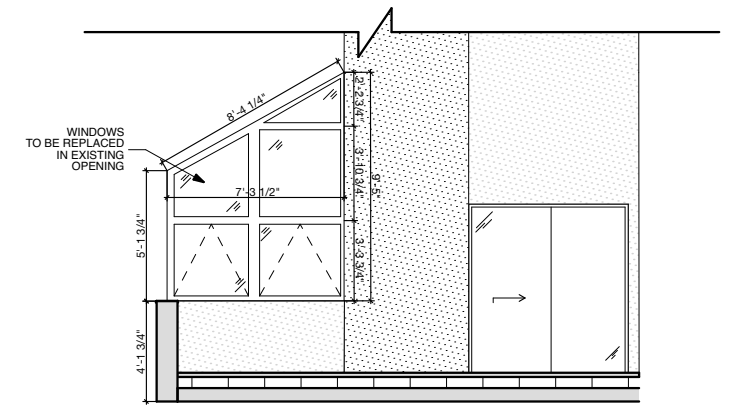

5 Exist. East Terrace Elev.  
SCALE: 1/8" = 1'-0"



196 6TH AVE, PH9A  
NEW YORK, NY 10013

MANHATTAN  
BLOCK: 504  
LOT: 14  
DOCKET#: LPC-19-41729

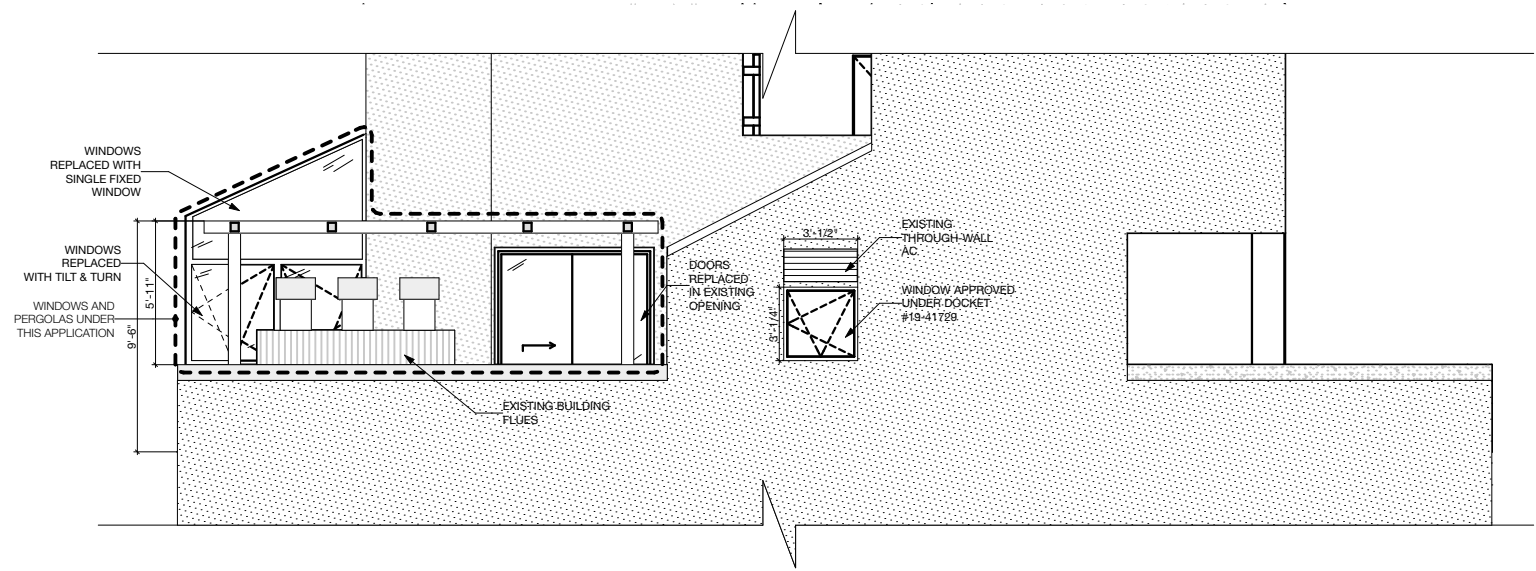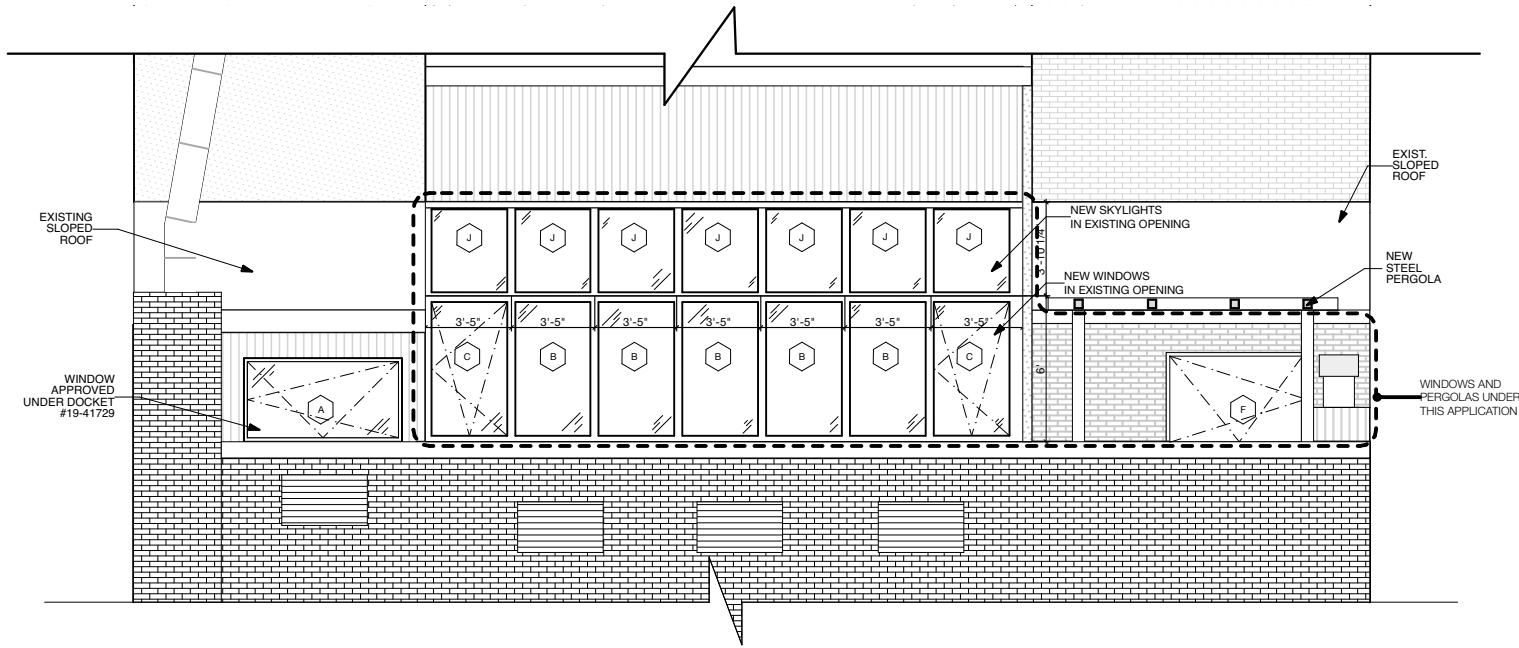

1 Proposed East Elevation  
SCALE: 1/8" = 1'-0"

2 Proposed North Elevation  
SCALE: 1/8" = 1'-0"

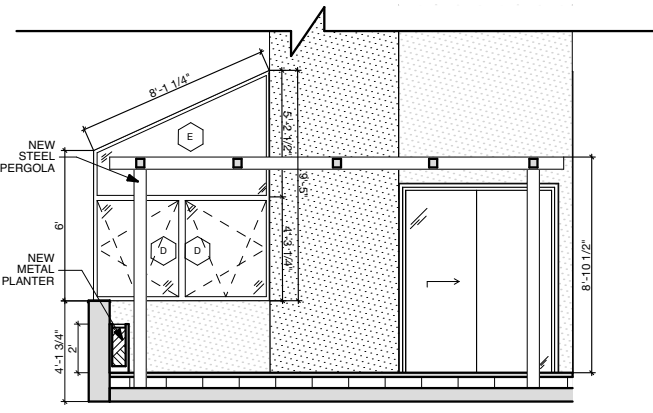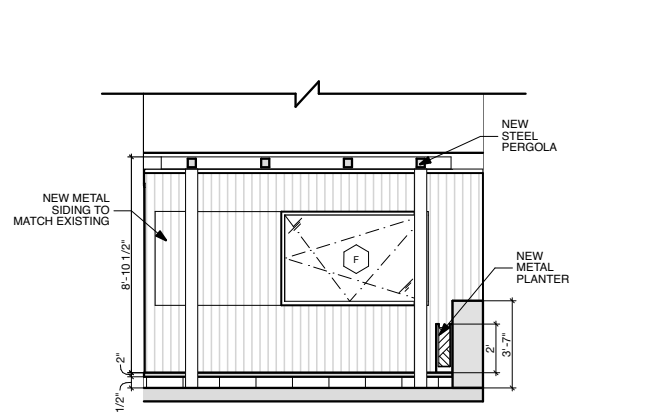


3 Proposed East Terrace Elevation  
SCALE: 1/8" = 1'-0"


4 Proposed East Terrace Elevation  
SCALE: 1/8" = 1'-0"

196 6TH AVE, PH9A  
NEW YORK, NY 10013

MANHATTAN  
BLOCK: 504  
LOT: 14  
DOCKET#: LPC-19-41729

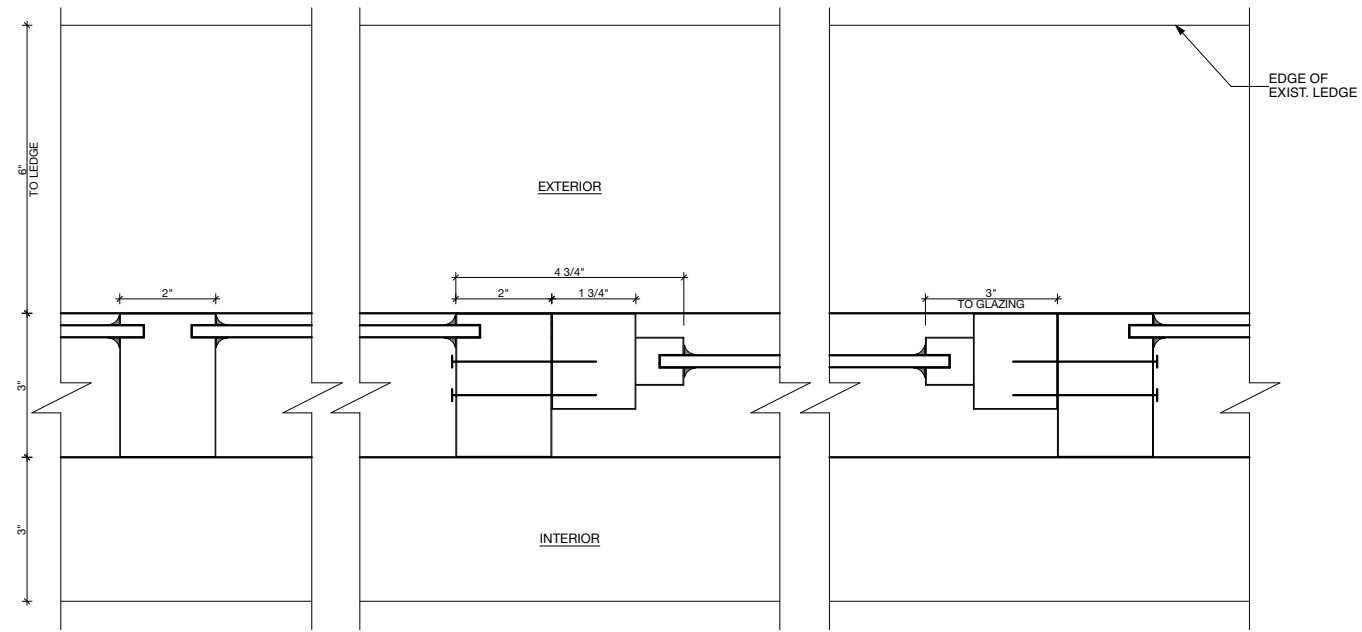


② Existing Greenhouse Section  
SCALE: 3" = 1'-0"

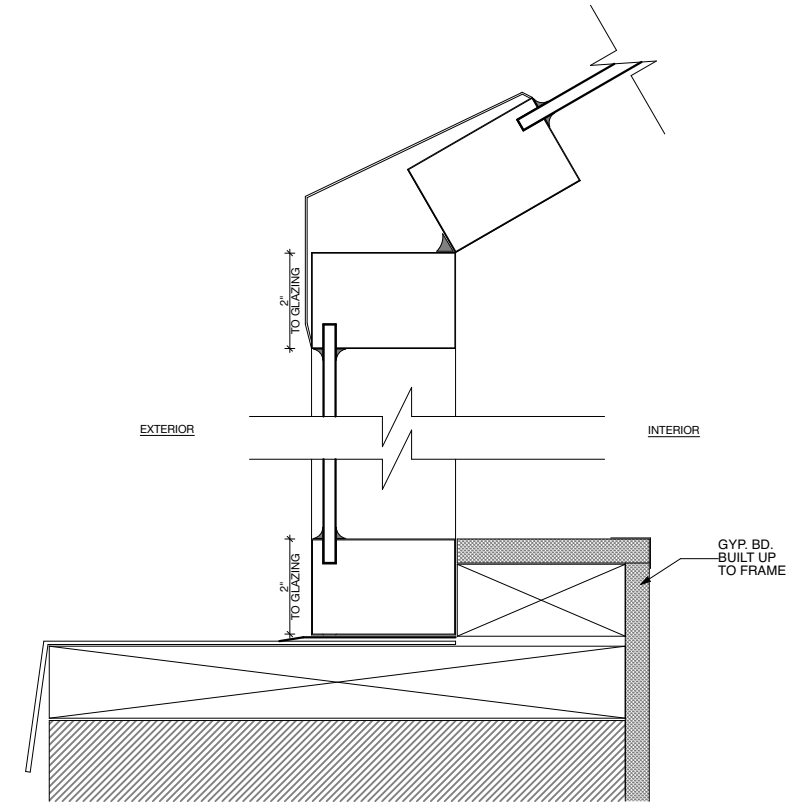


① Existing Greenhouse Section  
SCALE: 3" = 1'-0"

196 6TH AVE, PH9A  
NEW YORK, NY 10013


MANHATTAN  
BLOCK: 504  
LOT: 14  
DOCKET#: LPC-19-41729

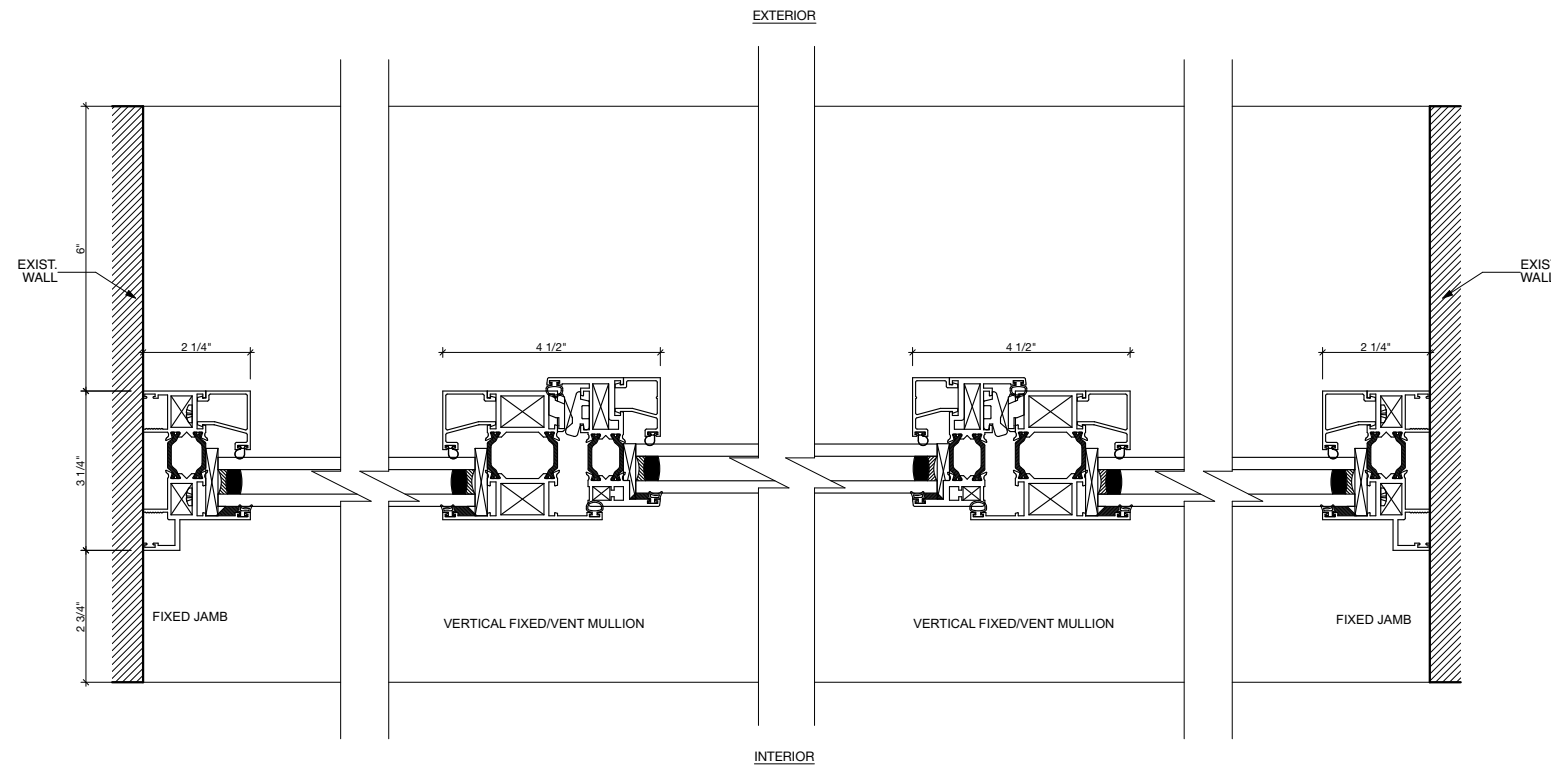

3 Proposed Greenhouse Section  
SCALE: 3" = 1'-0"

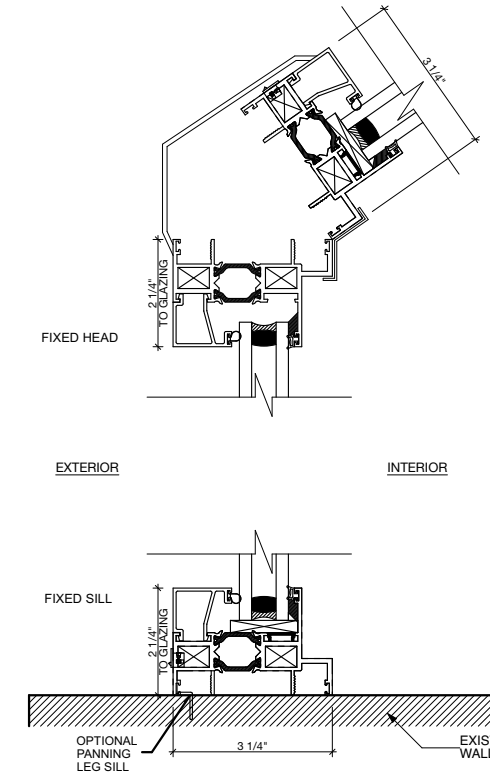


2 Proposed Fixed Sect.  
SCALE: 3" = 1'-0"

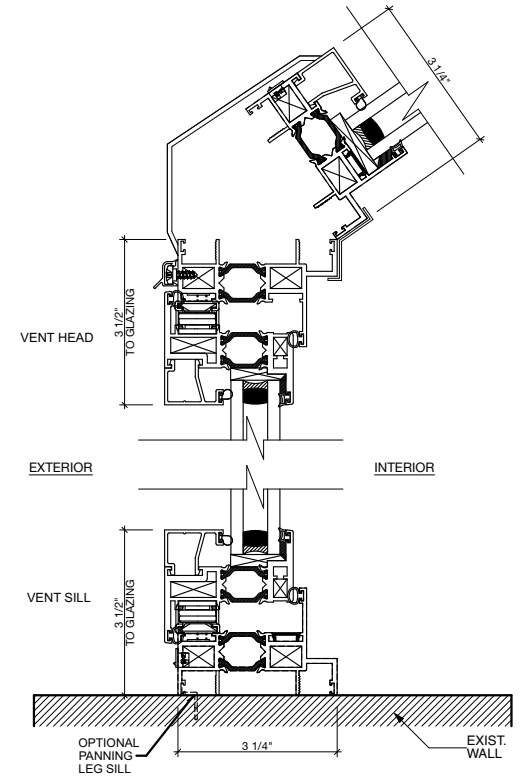

1 Proposed Vent Sect.  
SCALE: 3" = 1'-0"



Visible Facades - PH 9A

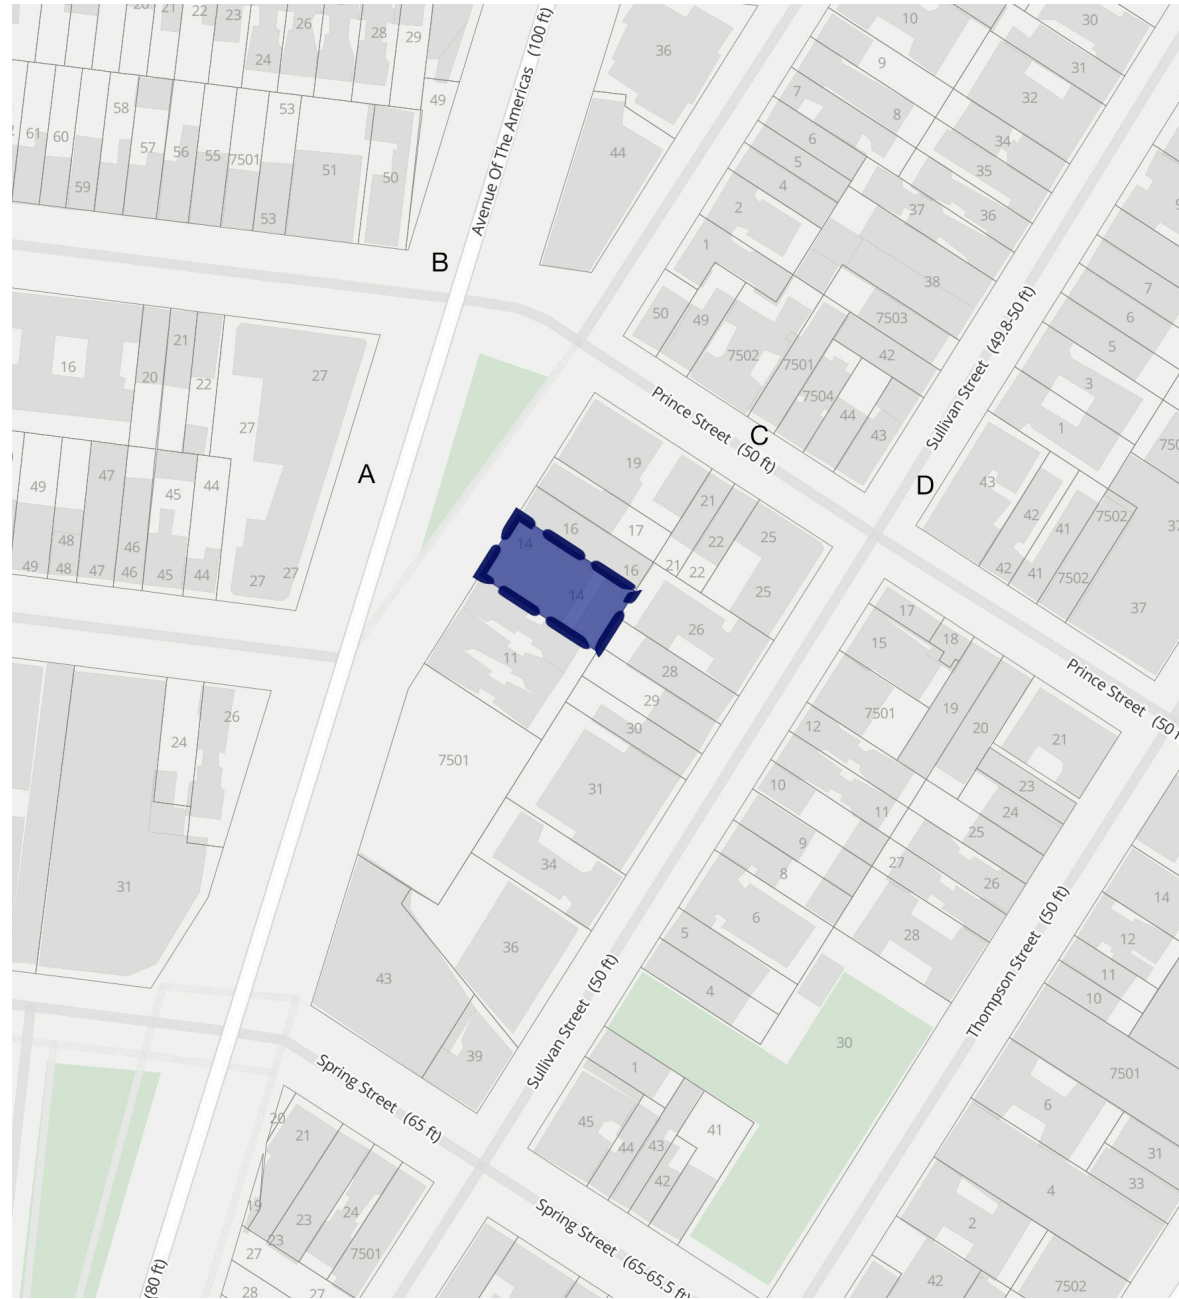

KEY MAP



A 6TH AVE






B 6TH AVE & CHARLTON



C PRINCE STREET

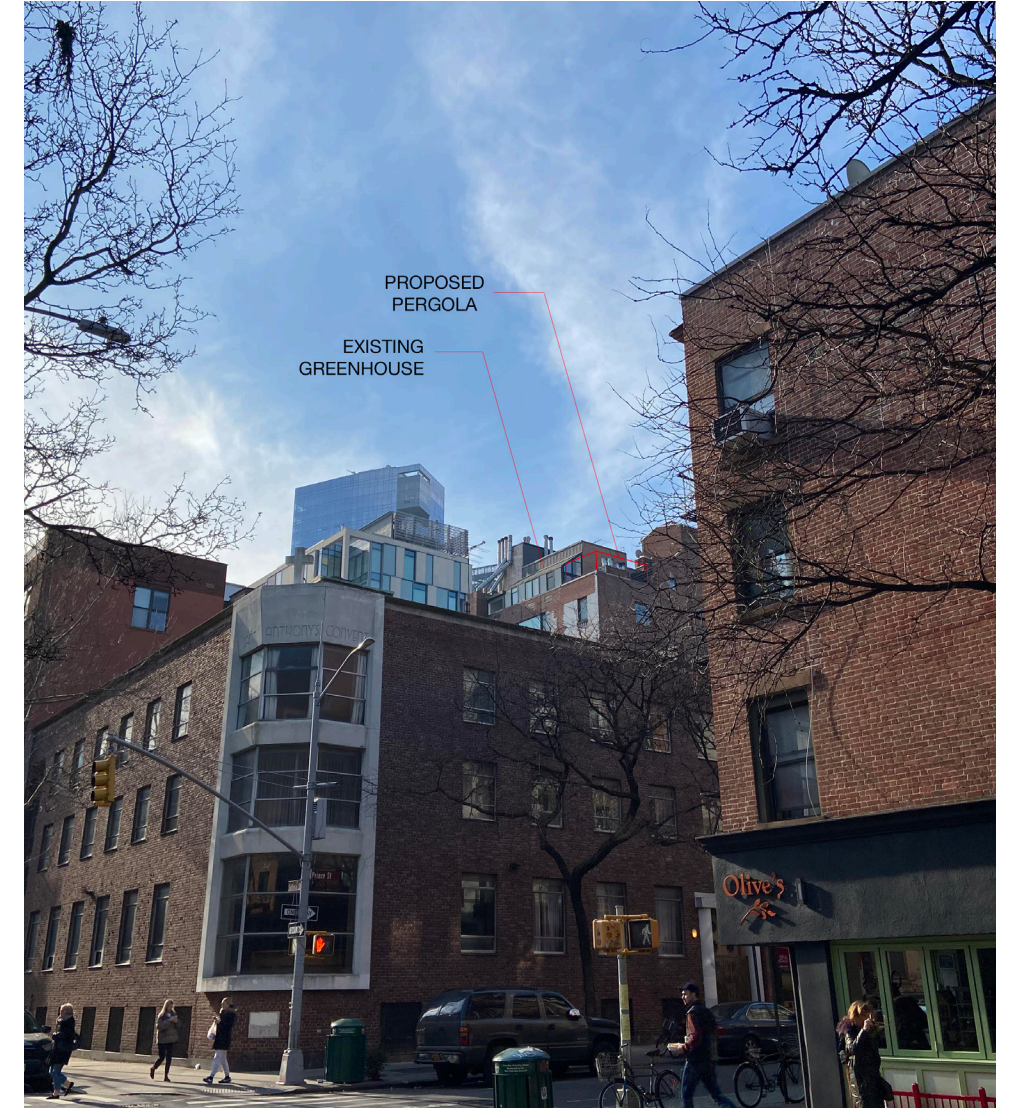

D SULLIVAN




Existing Greenhouse Windows - Exterior





Existing Greenhouse Windows - Interior

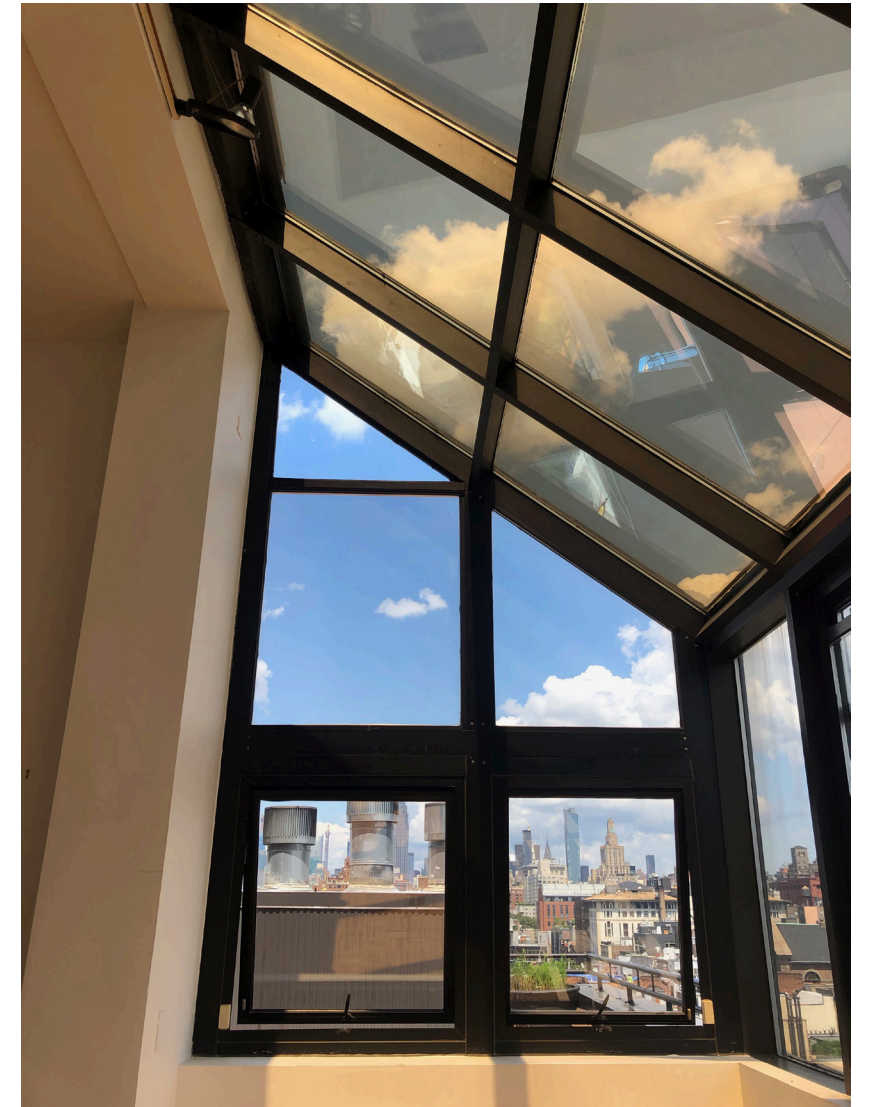



Existing Greenhouse Windows - Interior

