
## Gansevoort Market Historic District

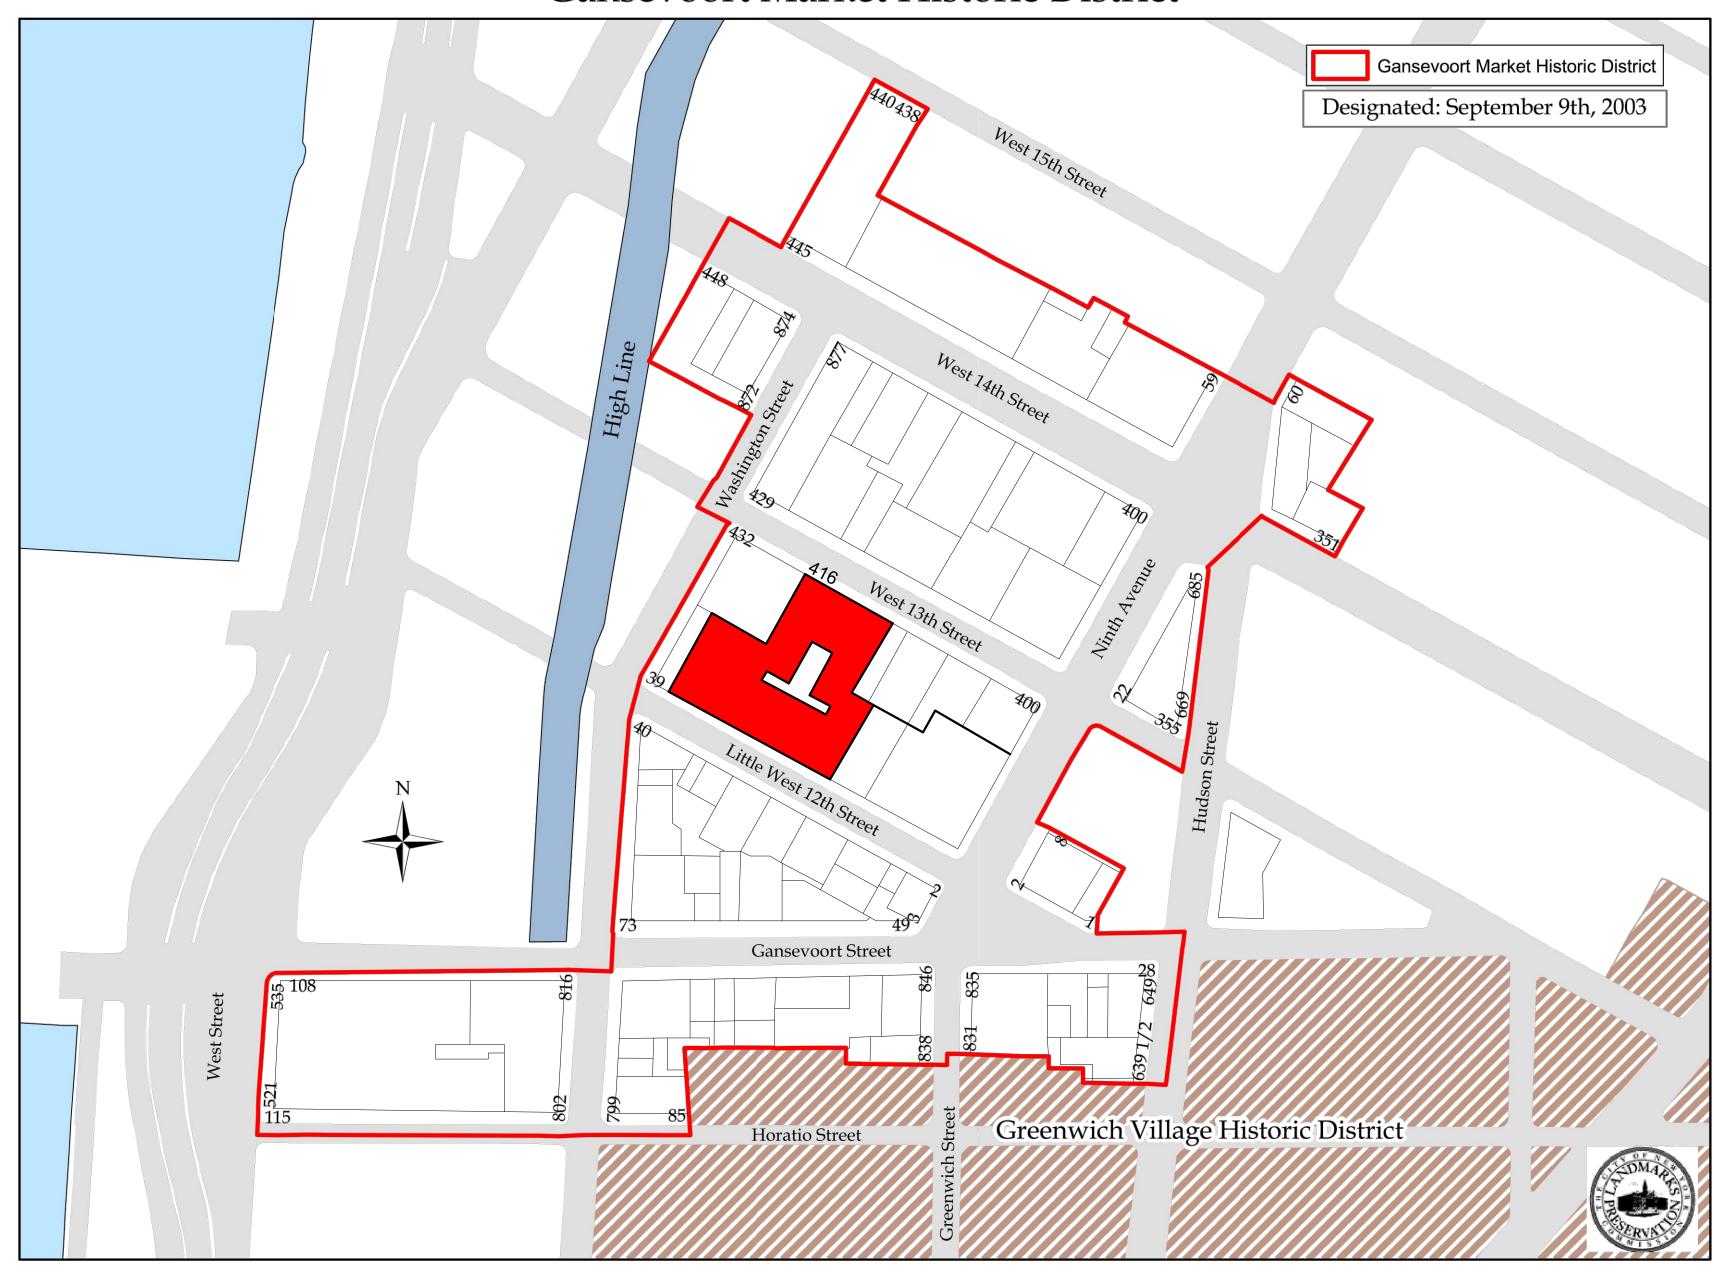


### HISTORIC DISTRICT MAP

N.T.S.


BOROUGH: MANHATTAN BLOCK: 645 LOT: 29

ADDRESS: 416 WEST 13TH STREET NEW YORK NY 10014

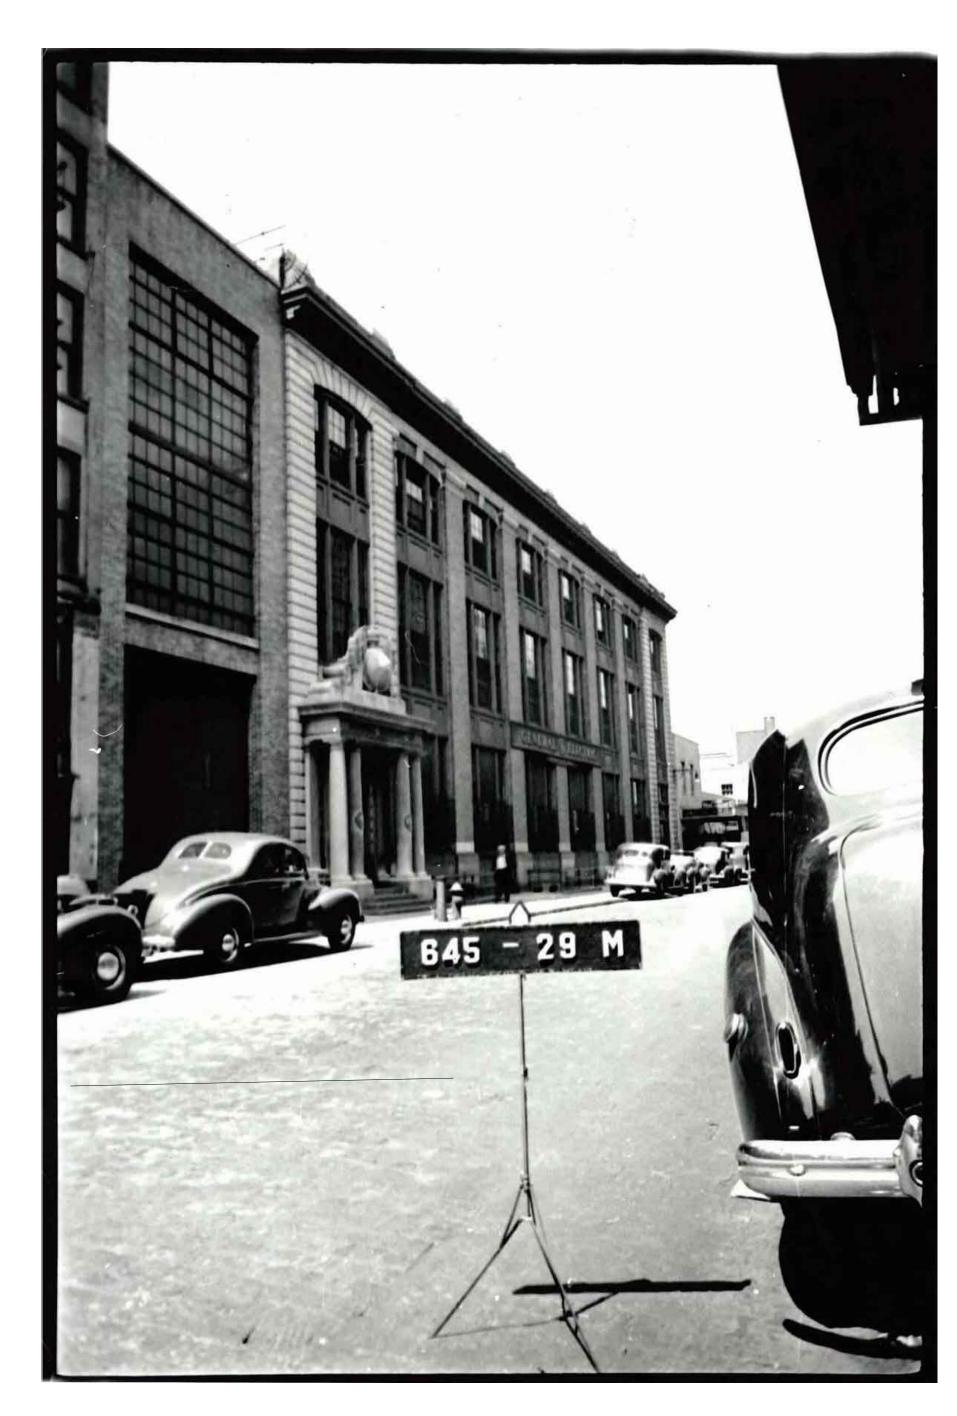

416 WEST 13TH STREET


TAX PHOTO

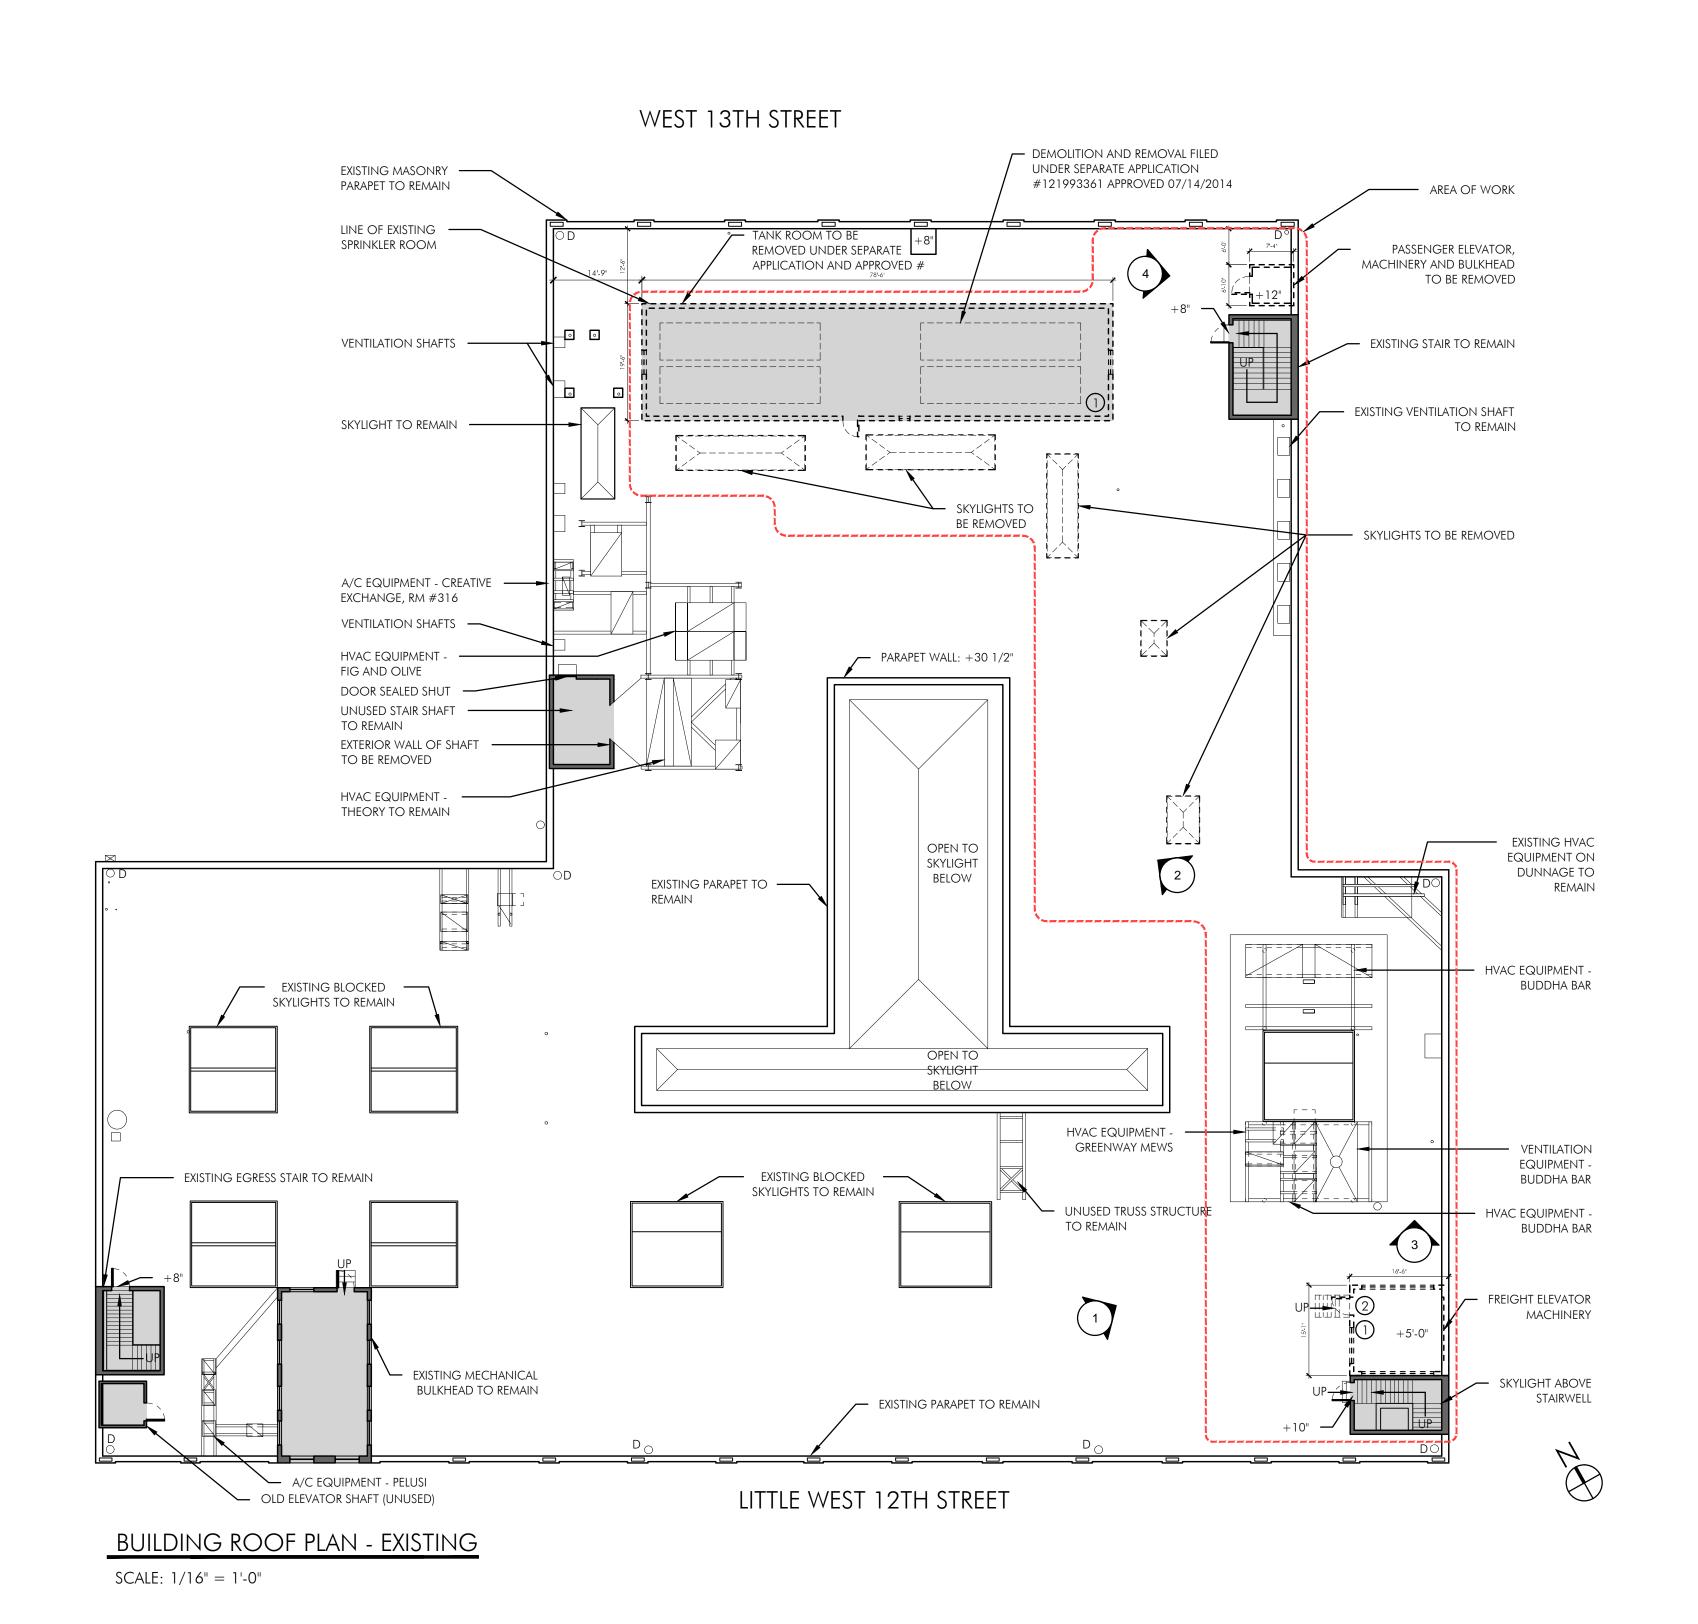




SCALE: NTS

SCALE: NTS

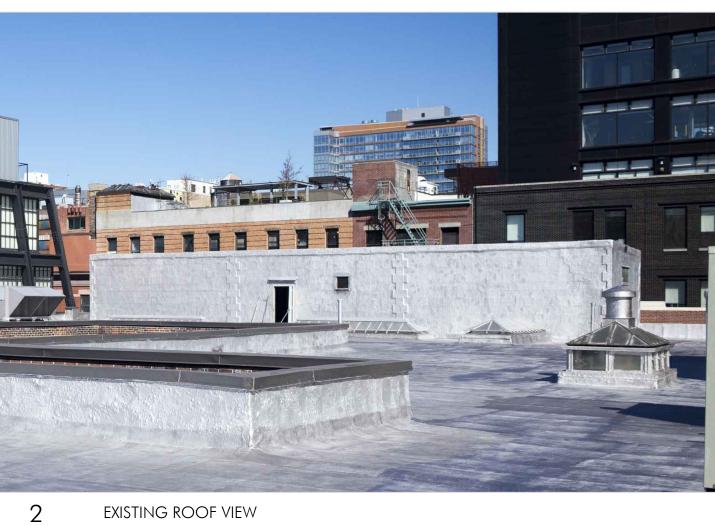


SCALE: NTS

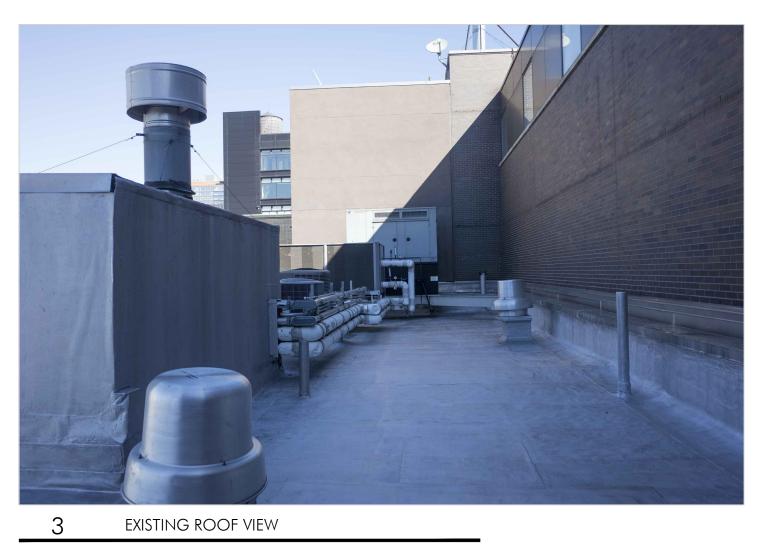



SCALE: NTS


EXISTING & PROPOSED ROOF PLAN

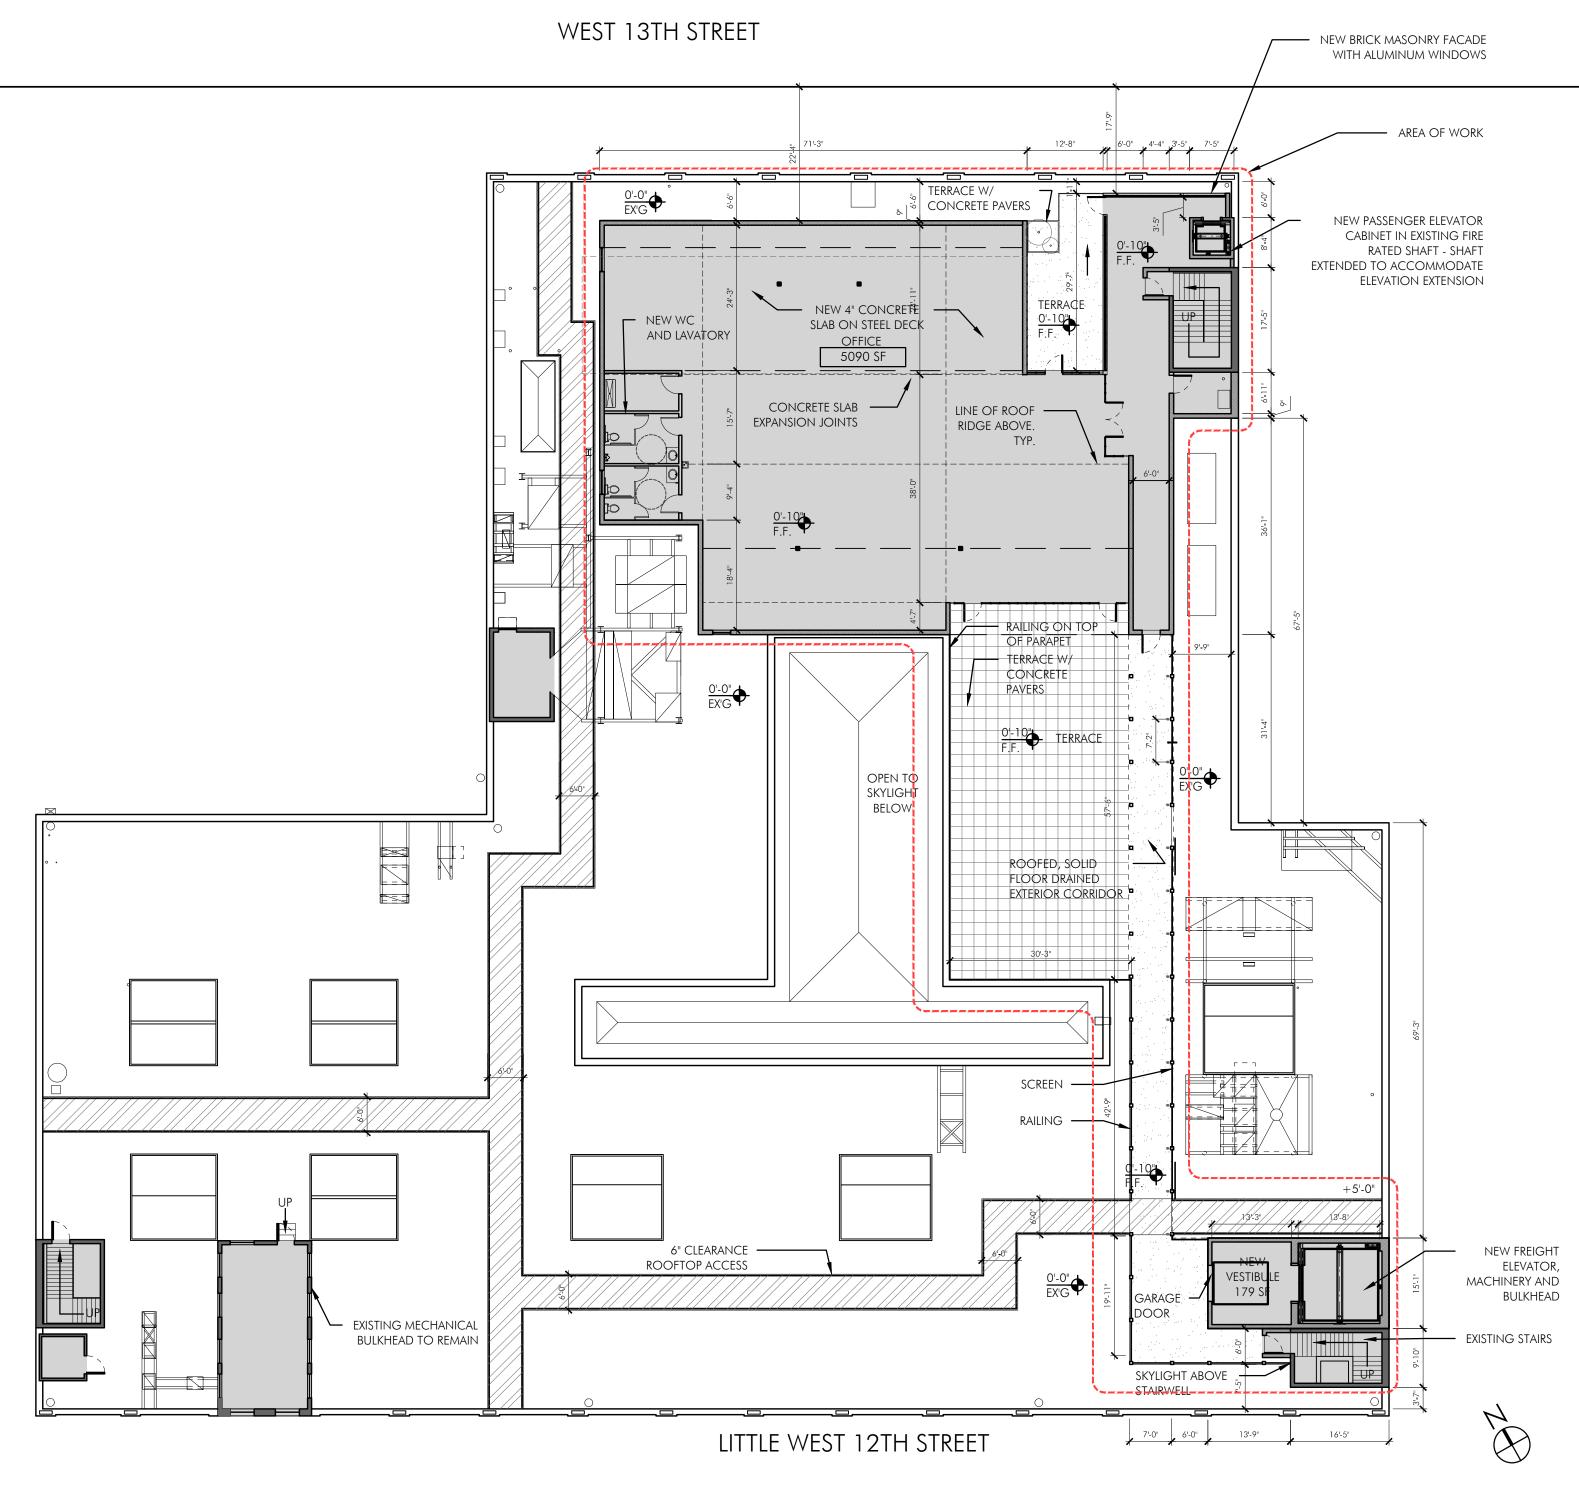

1 BUILDING ROOF PLAN - PROPOSED


SCALE: 1/16" = 1'-0"

PROPOSED ROOFTOP ROOF PLAN
SCALE: AS NOTED

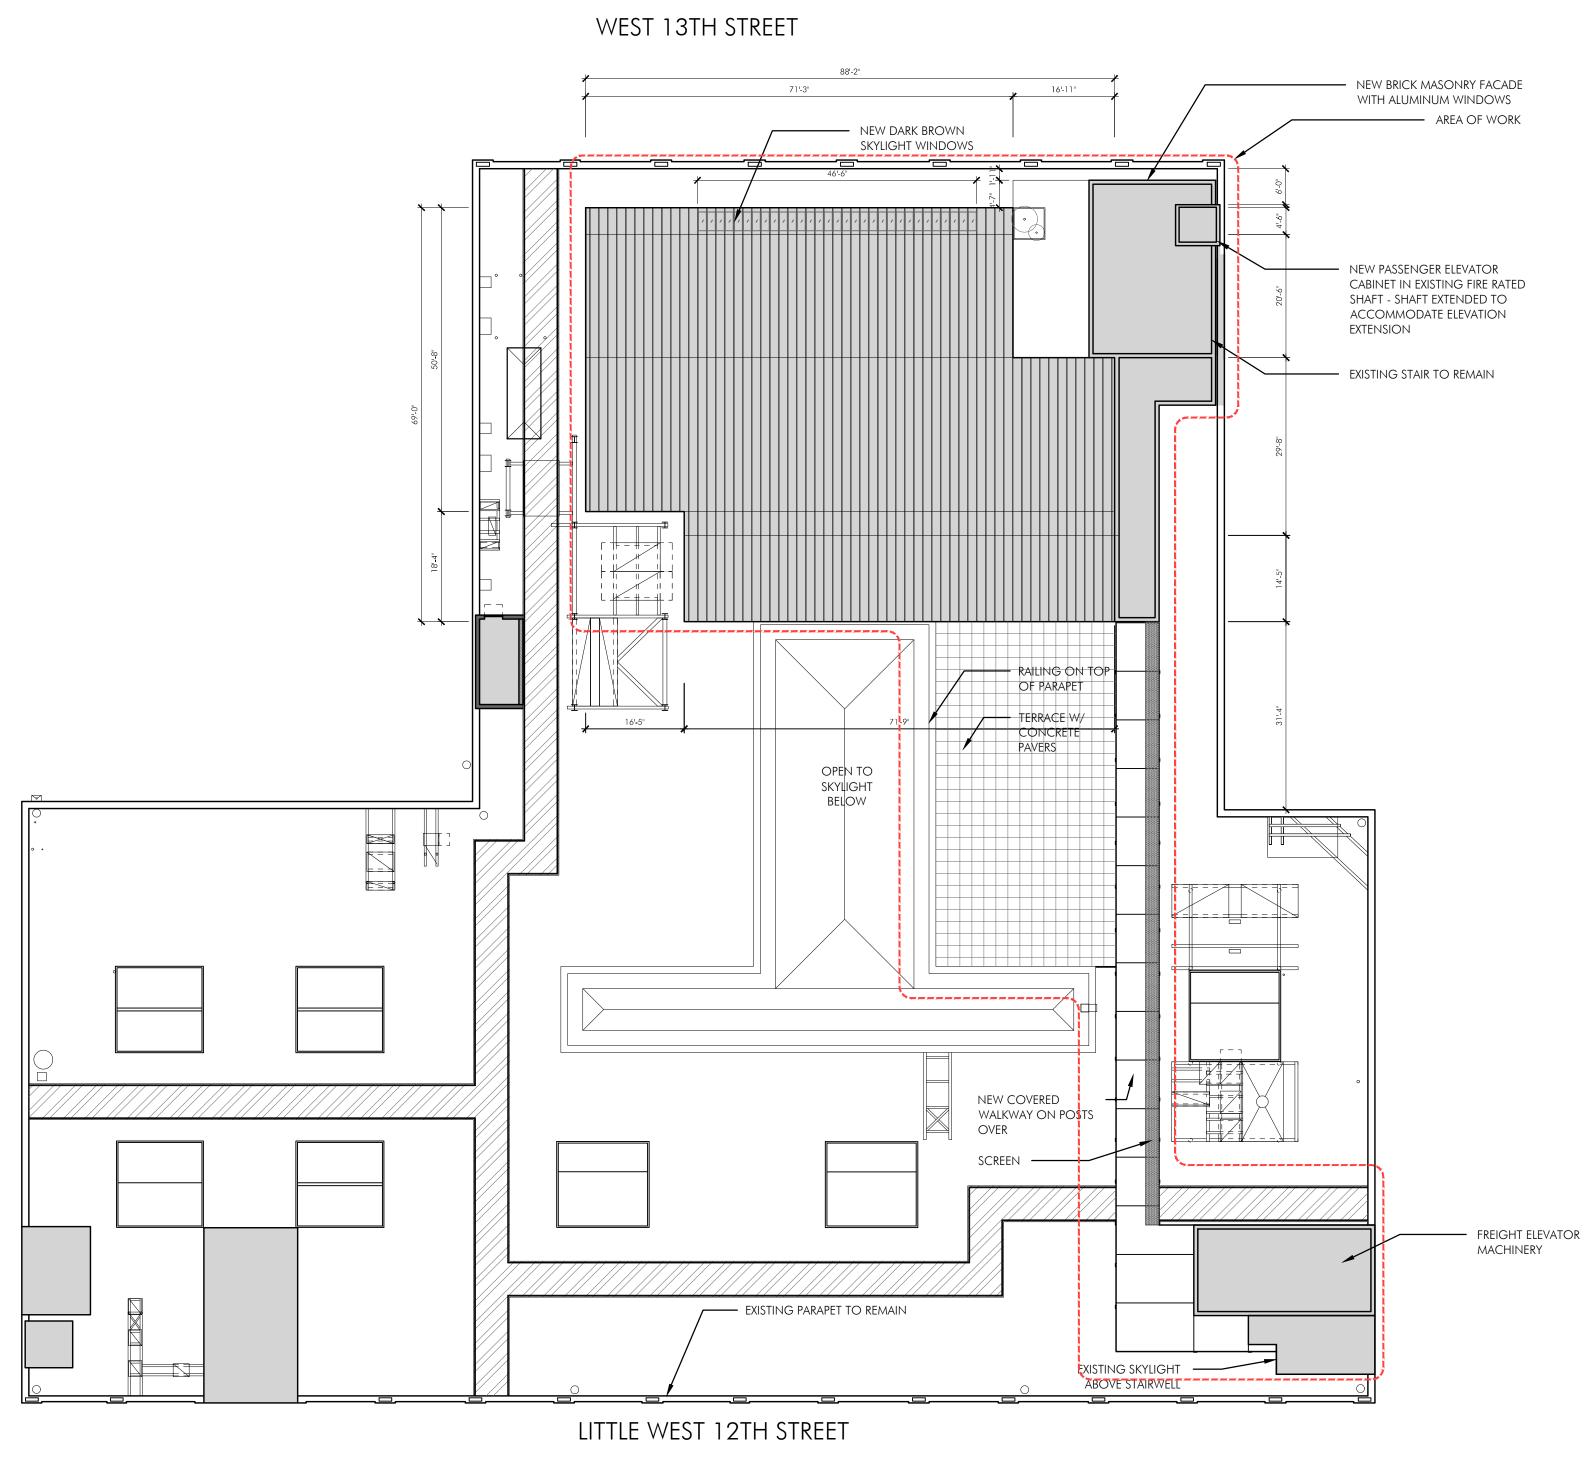


2 ROOFTOP ROOF PLAN - PROPOSED

SCALE: 1/16" = 1'-0"

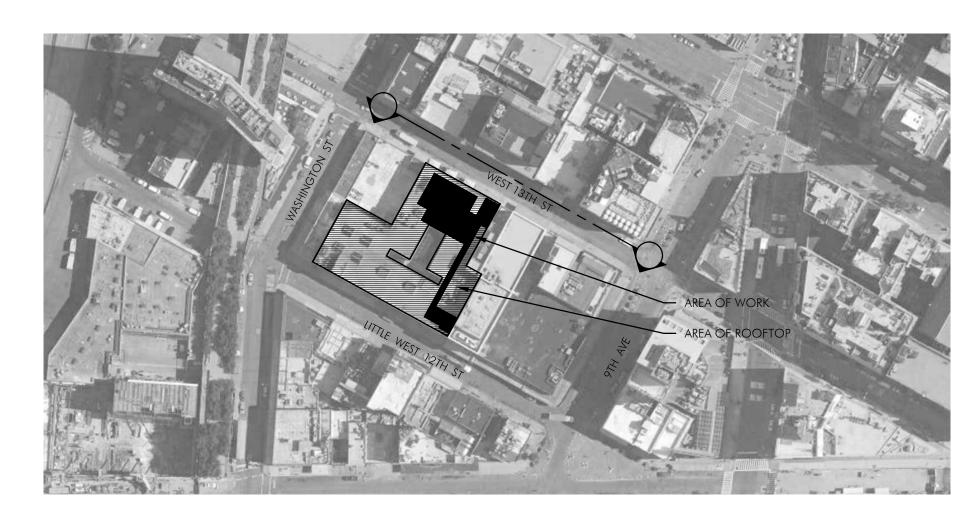

1 SITE PLAN
SCALE: N.T.S.

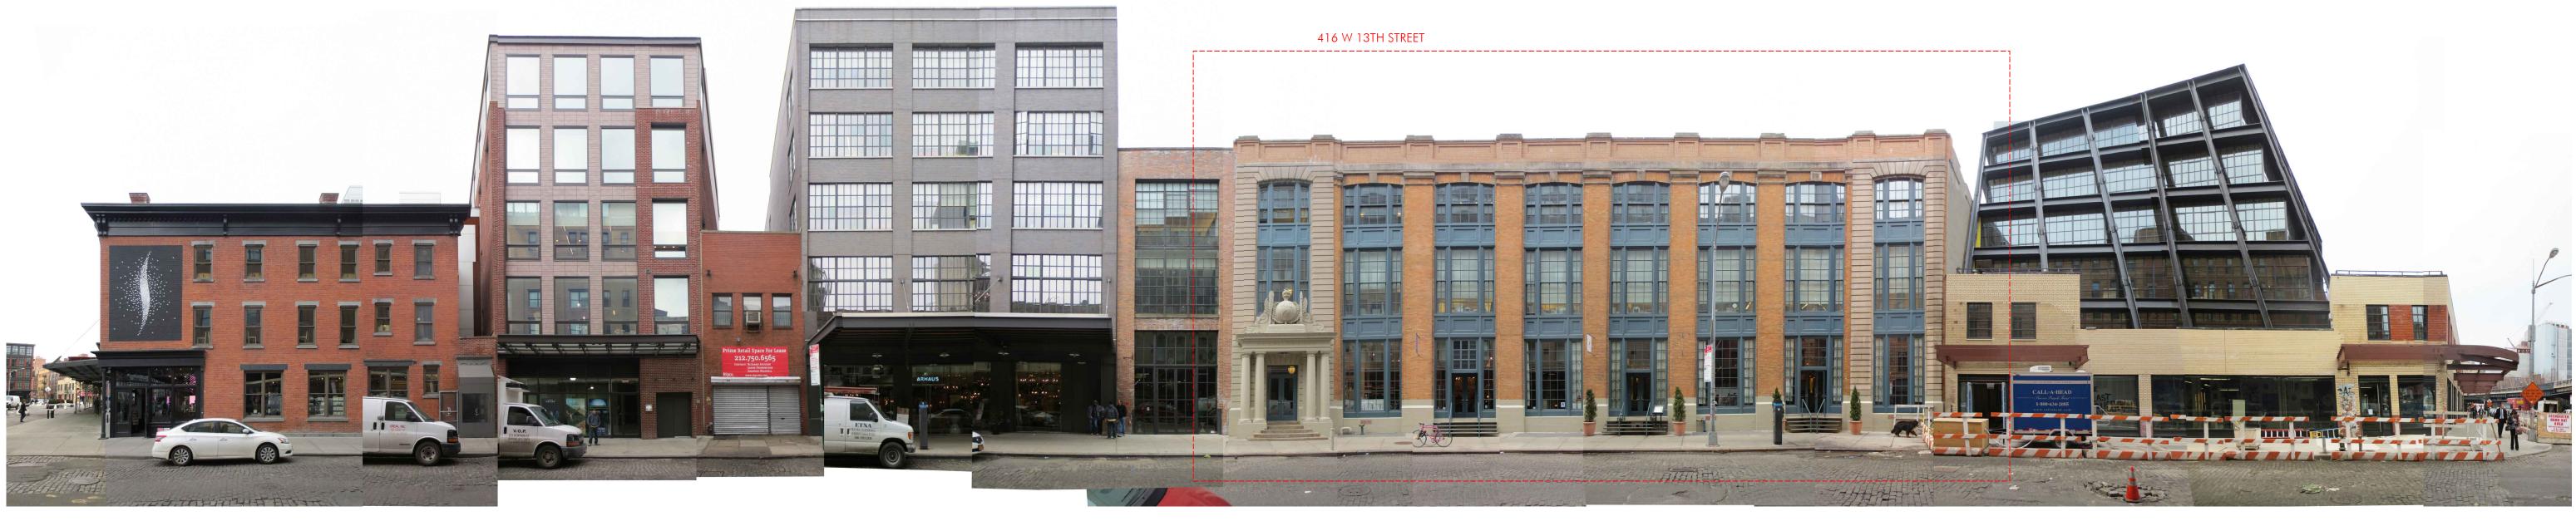

2 EXISTING WEST 13TH STREET ELEVATION

SCALE: N.T.S.




3 PROPOSED WEST 13TH STREET ELEVATION

SCALE: N.T.S.

WEST 13TH STREET PANORAMAS

N.T.S.

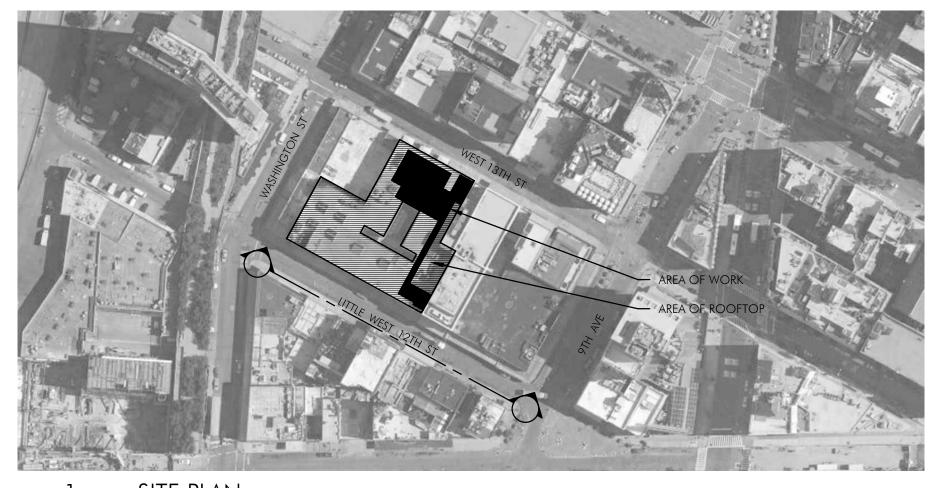

1 SITE PLAN

SCALE: N.T.S.



2 EXISTING LITTLE WEST 12TH STREET ELEVATION


SCALE: N.T.S.



3 PROPOSED LITTLE WEST 12TH STREET ELEVATION

SCALE: N.T.S.


LITTLE WEST 12TH STREET PANORAMAS N.T.S.

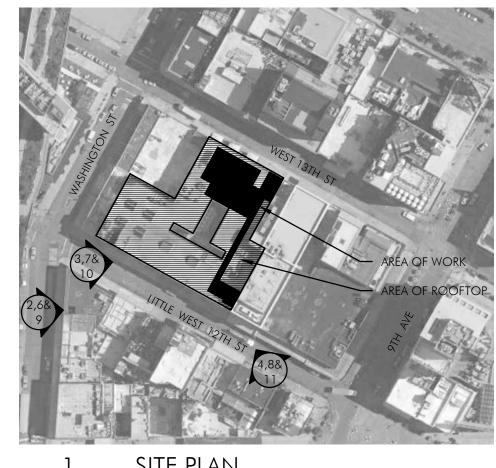


SITE PLAN SCALE: N.T.S.




EXISTING VIEW FROM HIGH LINE LOOKING NORTHEAST SCALE: N.T.S.

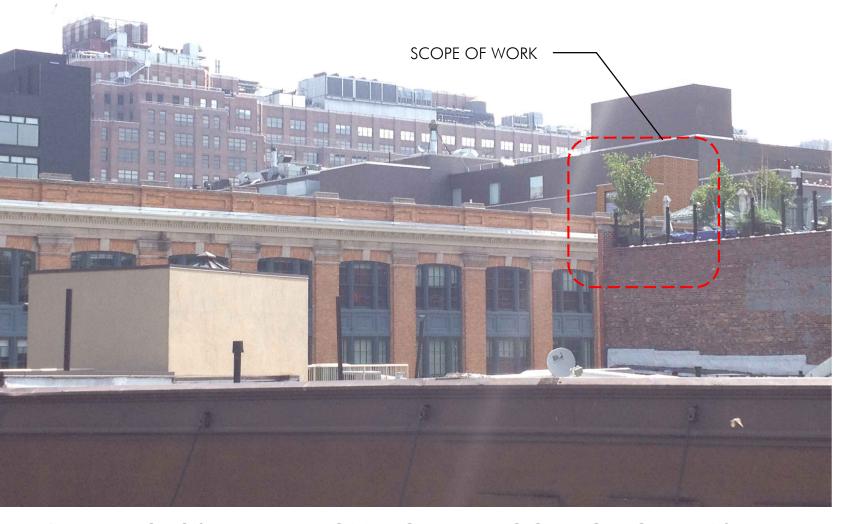

PROPOSED VIEW FROM HIGH LINE LOOKING NORTHEAST SCALE: N.T.S.

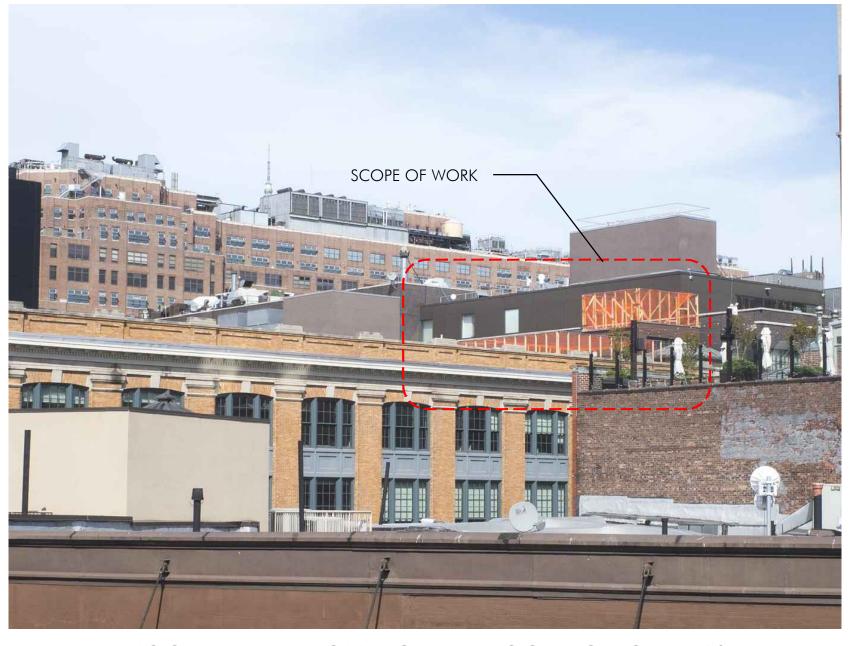

MOCK UP VIEW FROM HIGH LINE LOOKING NORTHEAST SCALE: N.T.S.

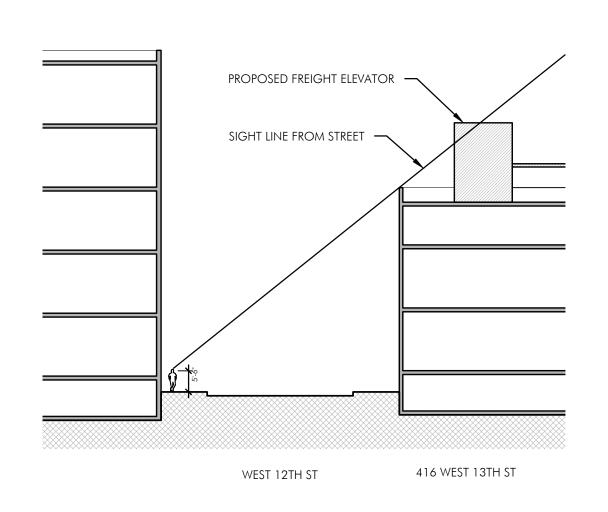

VIEWS OF LITTLE WEST

SITE SECTION SCALE: N.T.S.

12TH STREET

N.T.S.



EXISTING VIEW FROM LITTLE WEST 12TH STREET LOOKING EAST SCALE: N.T.S.




PROPOSED VIEW FROM LITTLE WEST 12TH STREET LOOKING EAST SCALE: N.T.S.




MOCK UP VIEW FROM LITTLE WEST 12TH STREET LOOKING EAST SCALE: N.T.S.




EXISTING VIEW FROM LITTLE WEST 12TH STREET LOOKING WEST SCALE: N.T.S.

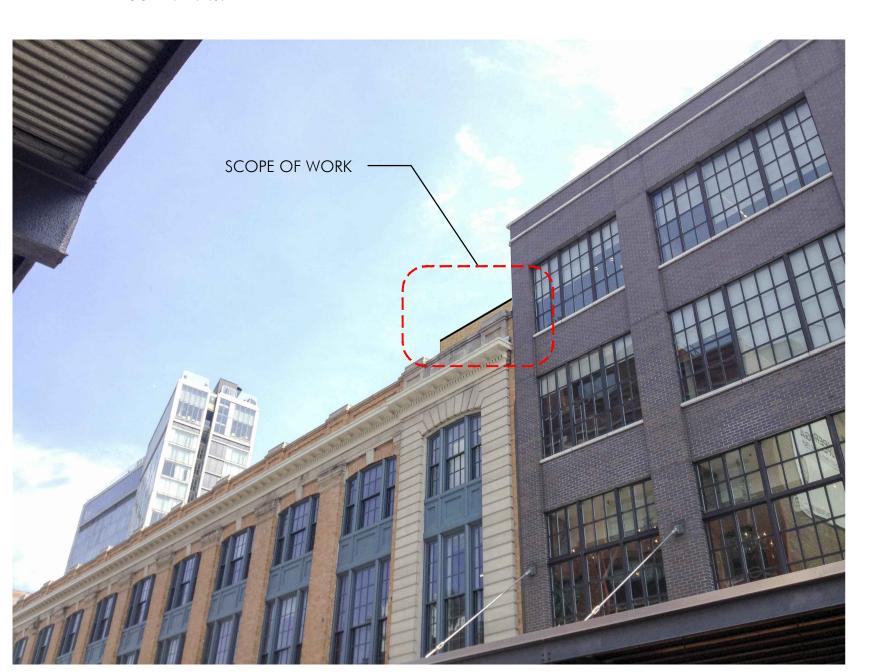

PROPOSED VIEW FROM LITTLE WEST 12TH STREET LOOKING WEST SCALE: N.T.S.

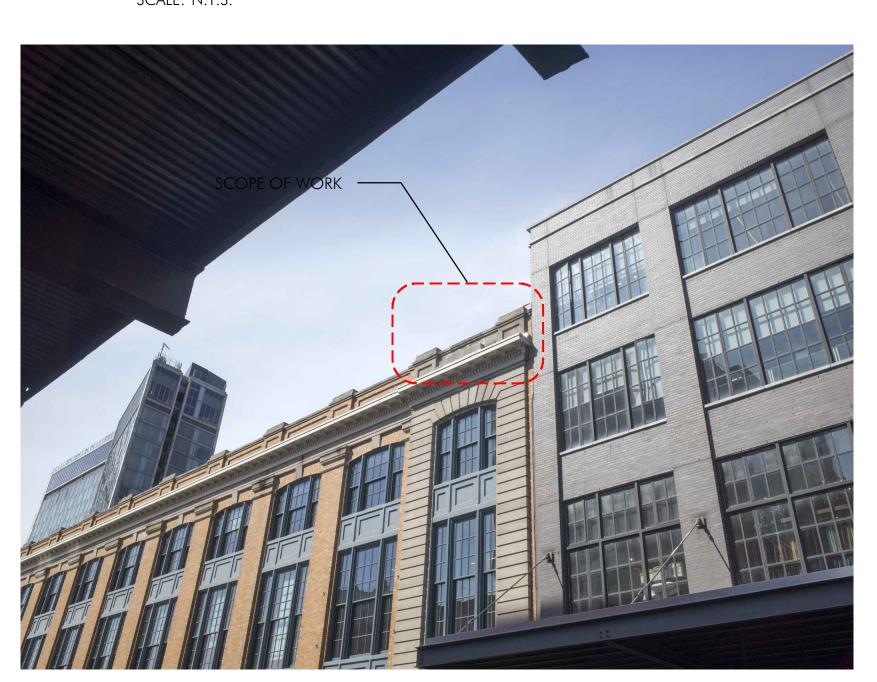


MOCK UP VIEW FROM LITTLE WEST 12TH STREET LOOKING WEST SCALE: N.T.S.

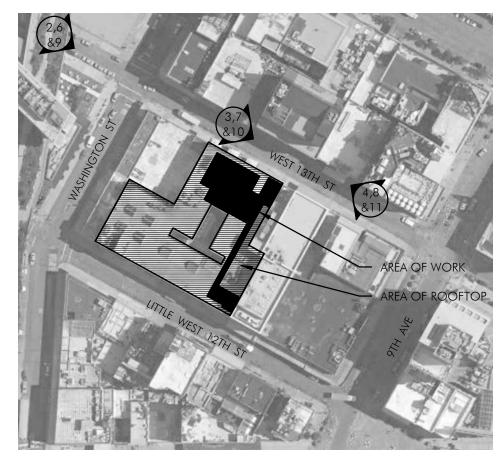

1 SITE PLAN


SCALE: N.T.S.

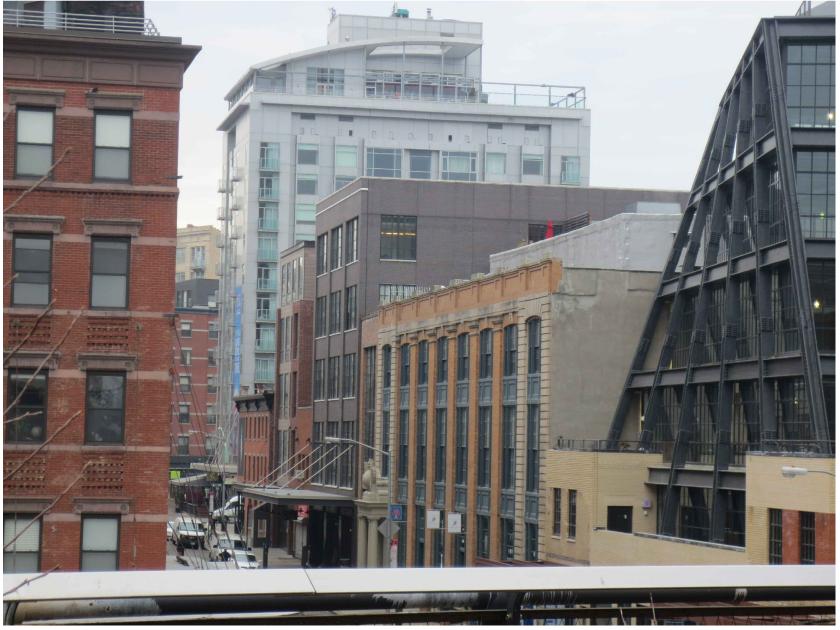


EXISTING VIEW FROM HIGH LINE TO EAST SCALE: N.T.S.



PROPOSED VIEW FROM HIGH LINE TO EAST SCALE: N.T.S.

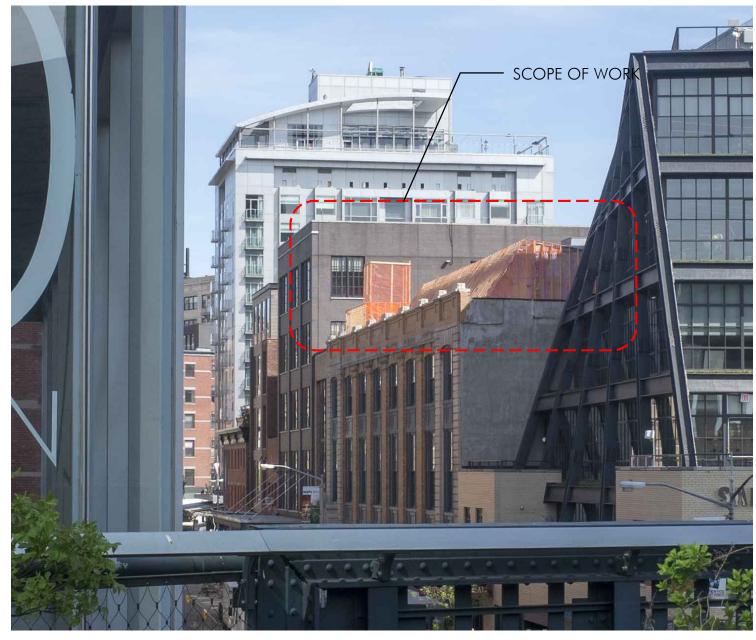

MOCK UP VIEW FROM HIGH LINE TO EAST SCALE: N.T.S.

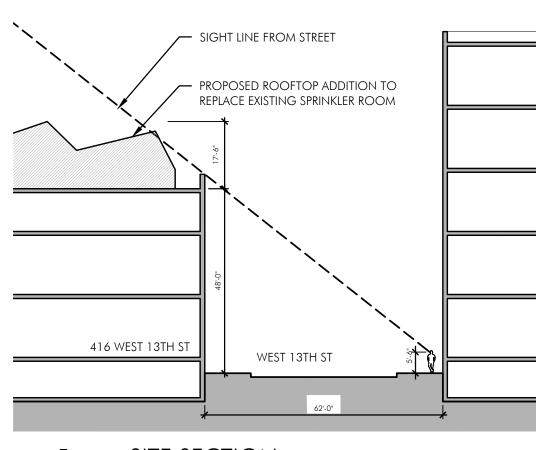

VIEWS OF WEST 13TH STREET

5 SITE SECTION

SCALE: N.T.S.


N.T.S.



EXISTING VIEW FROM WEST 13TH STREET TO EAST SCALE: N.T.S.



PROPOSED VIEW FROM WEST 13TH STREET TO EAST SCALE: N.T.S.

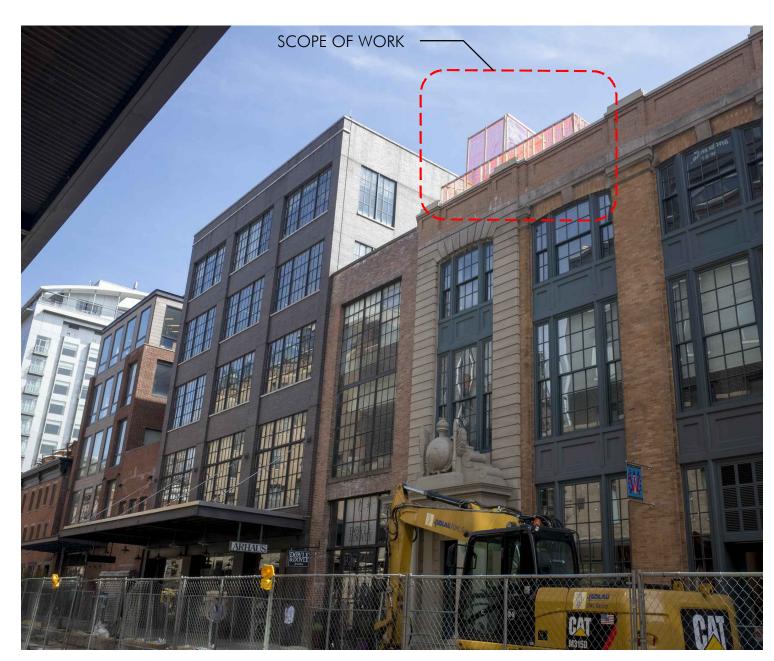

MOCK UP VIEW FROM WEST 13TH STREET TO EAST SCALE: N.T.S.




EXISTING VIEW FROM WEST 13TH STREET TO WEST



8 PROPOSED VIEW FROM WEST 13TH STREET TO WEST

SCALE: N.T.S.

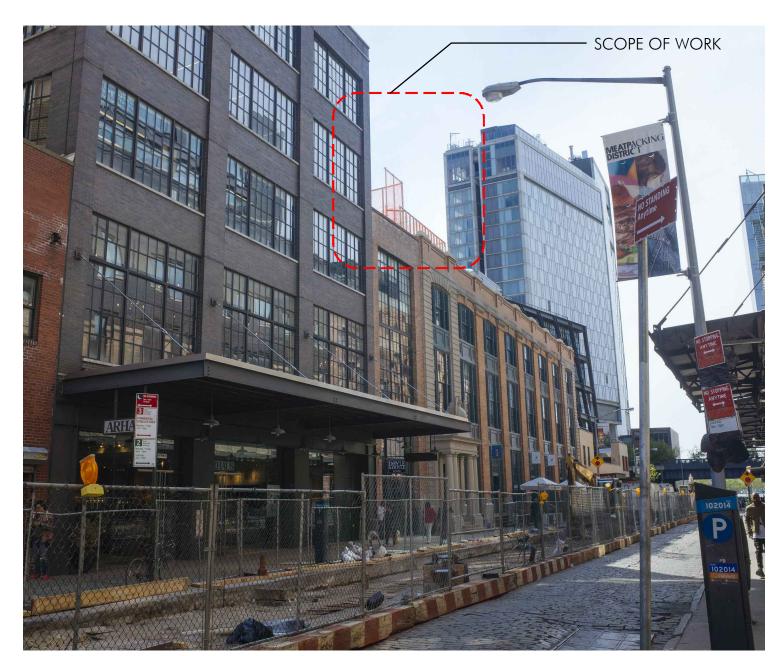

MOCK UP VIEW FROM WEST 13TH STREET TO WEST

SCALE: N.T.S.


SCALE: N.T.S.



1 EXISTING WEST 13TH ST BUILDING ELEVATION

SCALE: 1/8" = 1'-0"

EXISTING WEST 13TH ST BUILDING ELEVATION

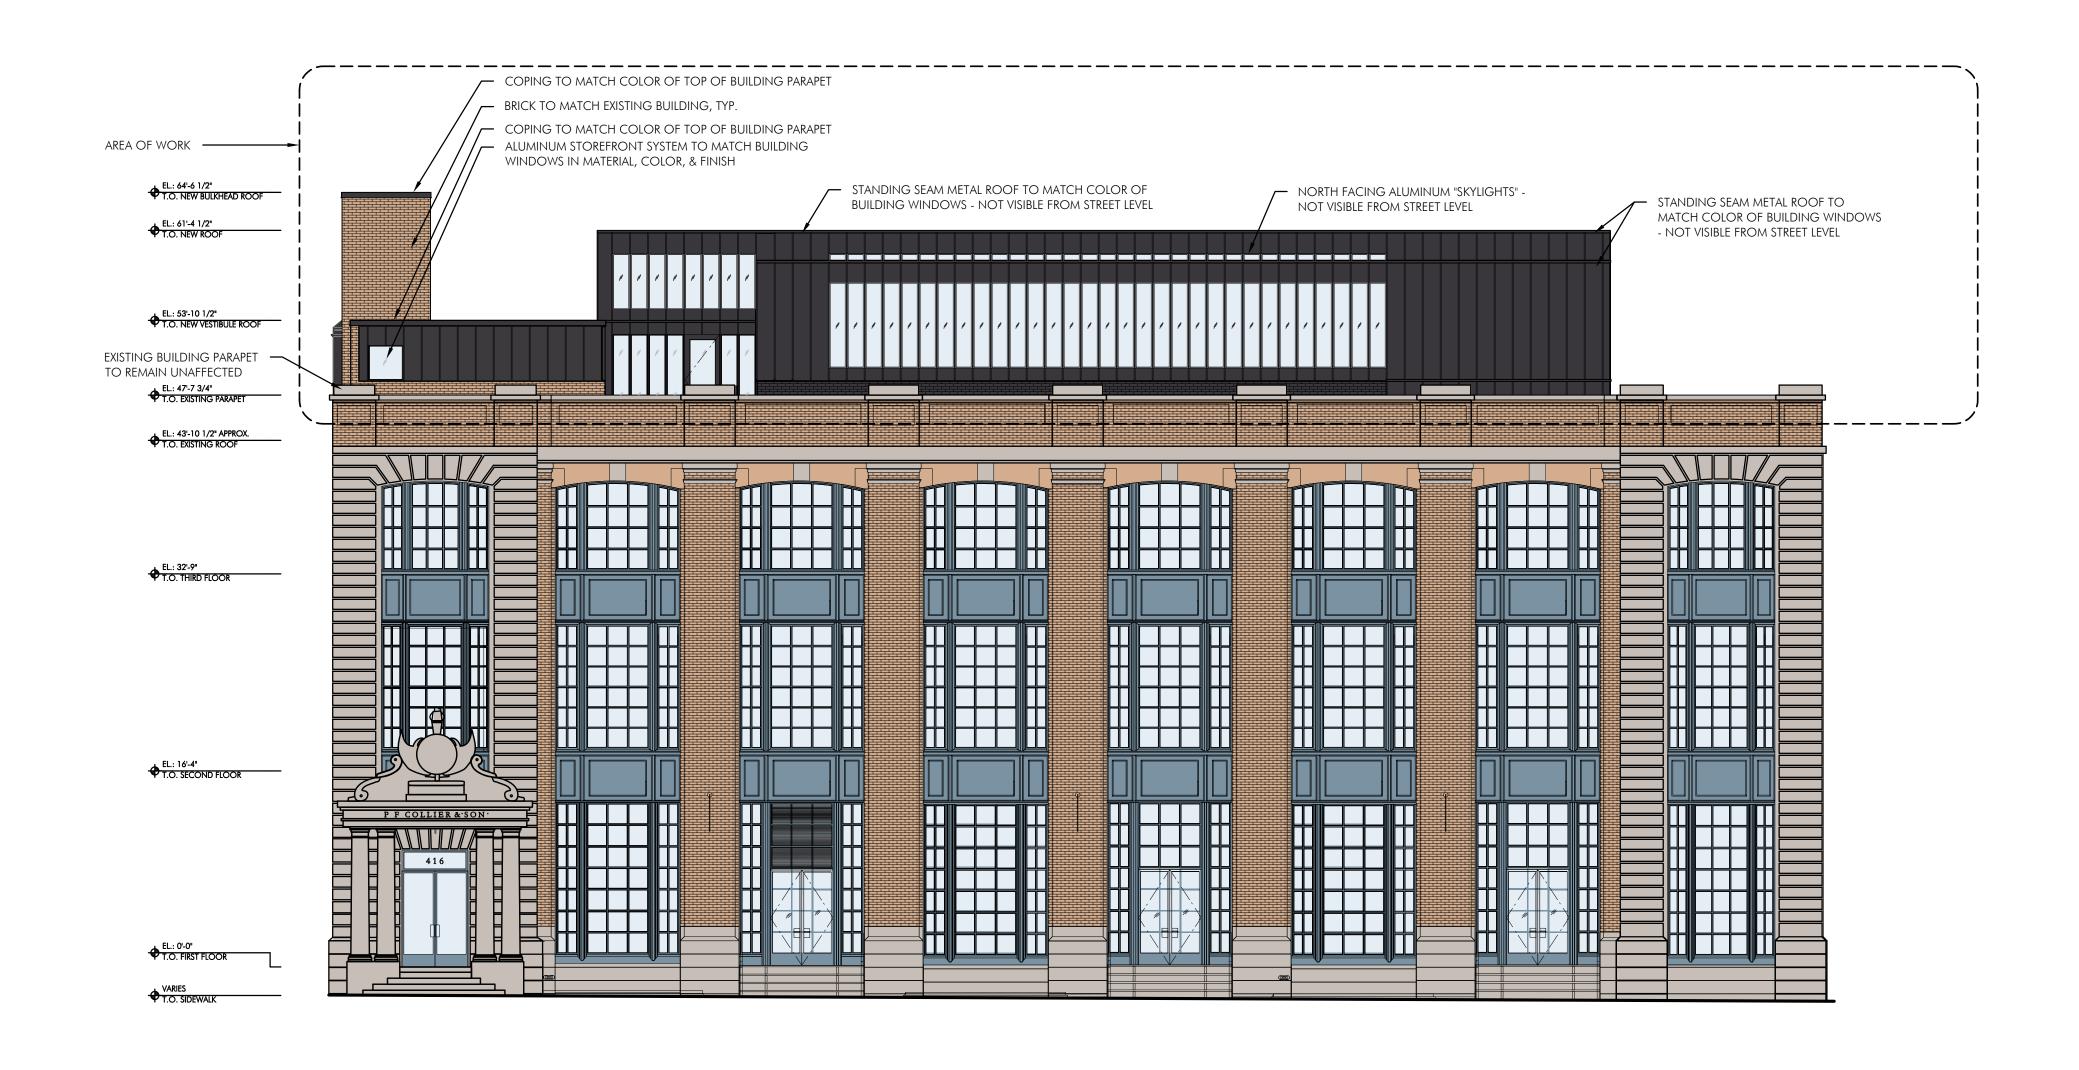


PROPOSED WEST 13TH ST BUILDING ELEVATION


SCALE: 1/8" = 1'-0"

PROPOSED WEST 13TH ST BUILDING ELEVATION






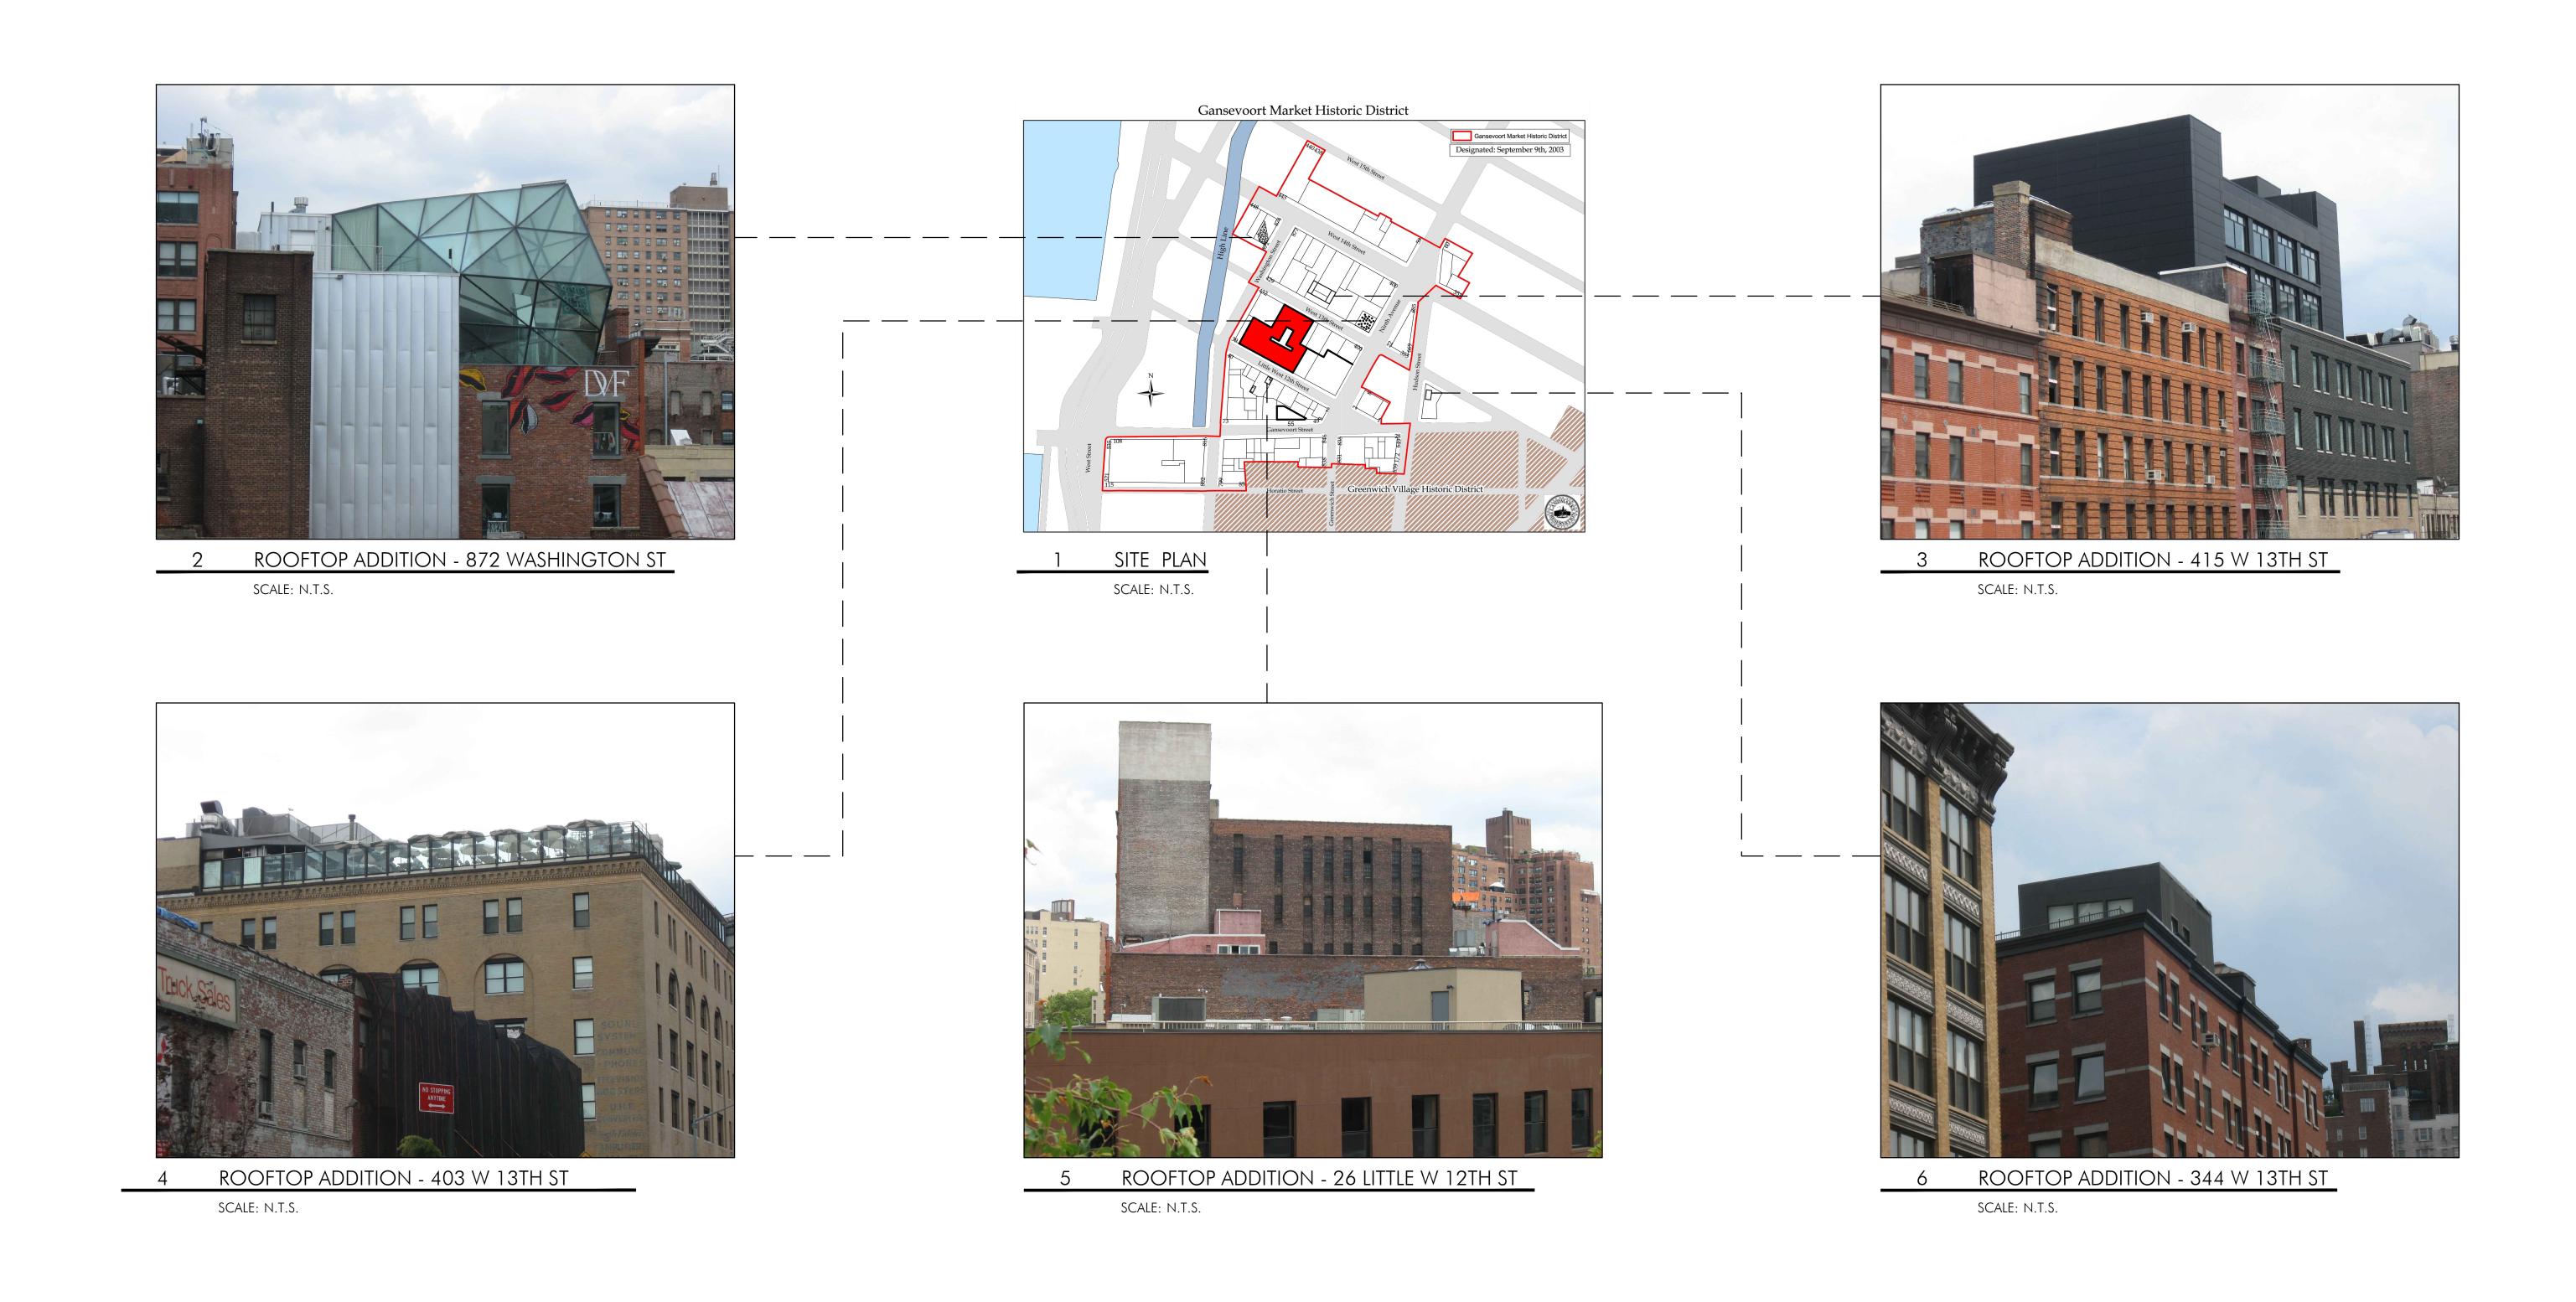

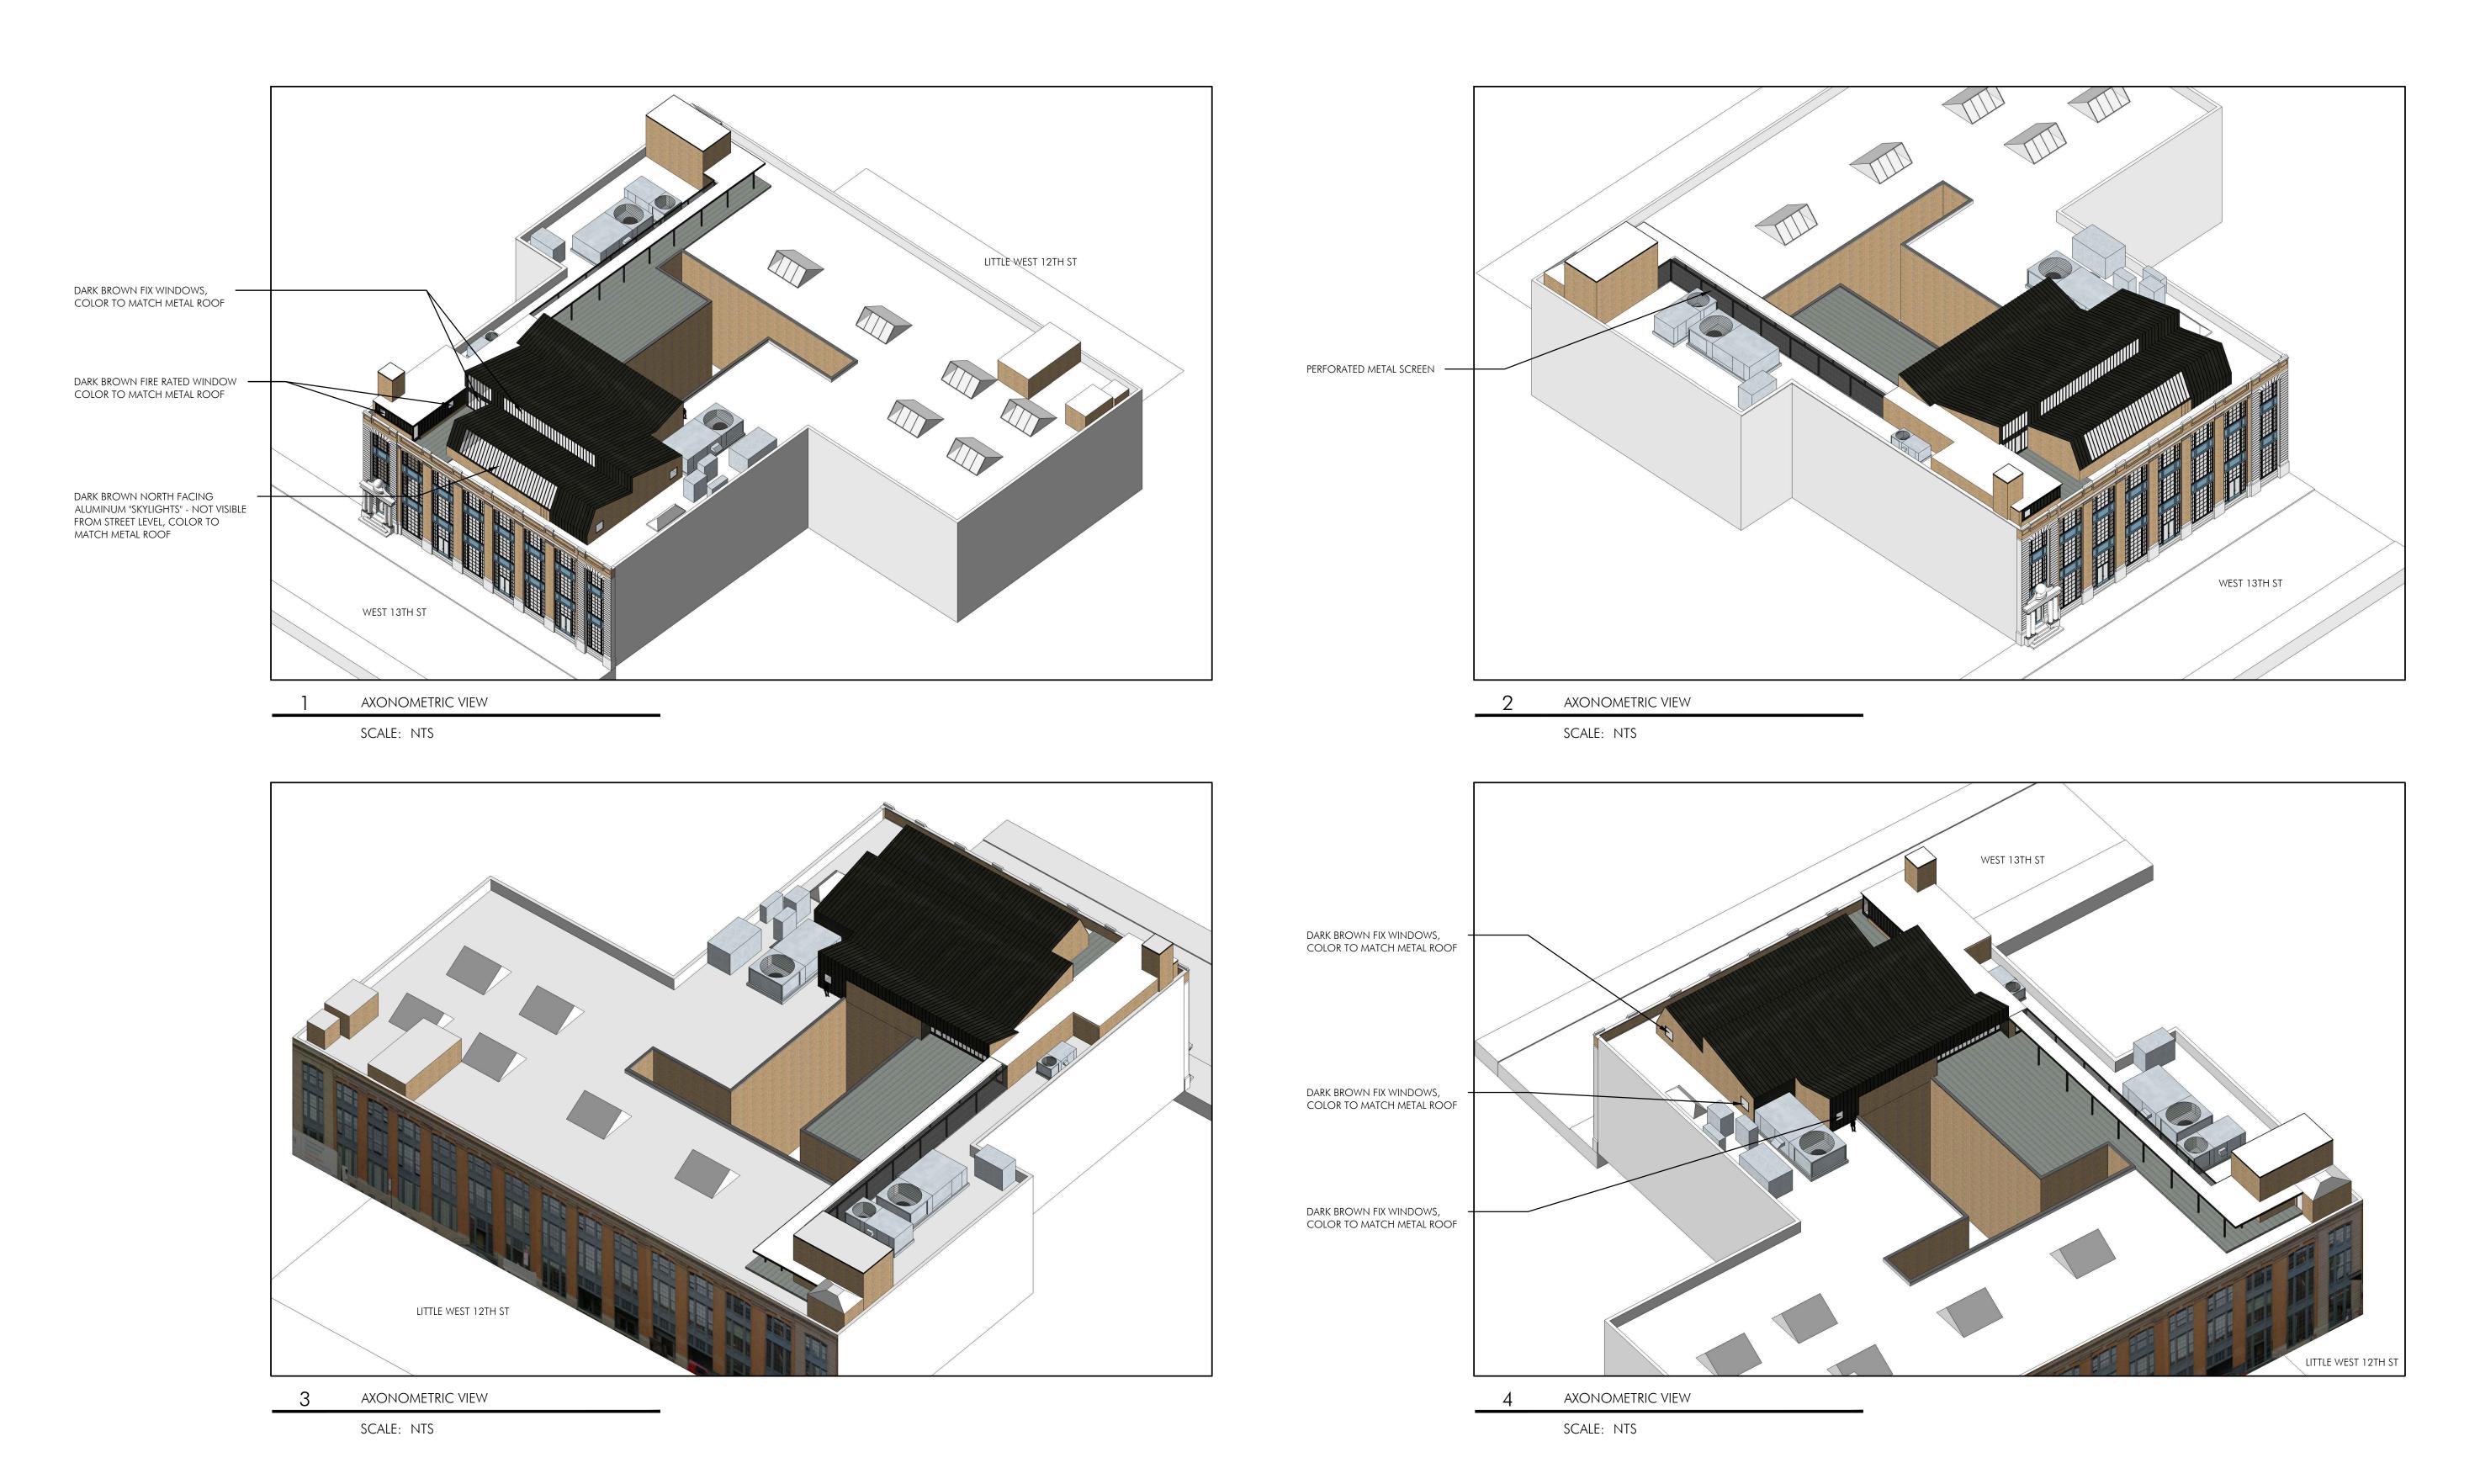




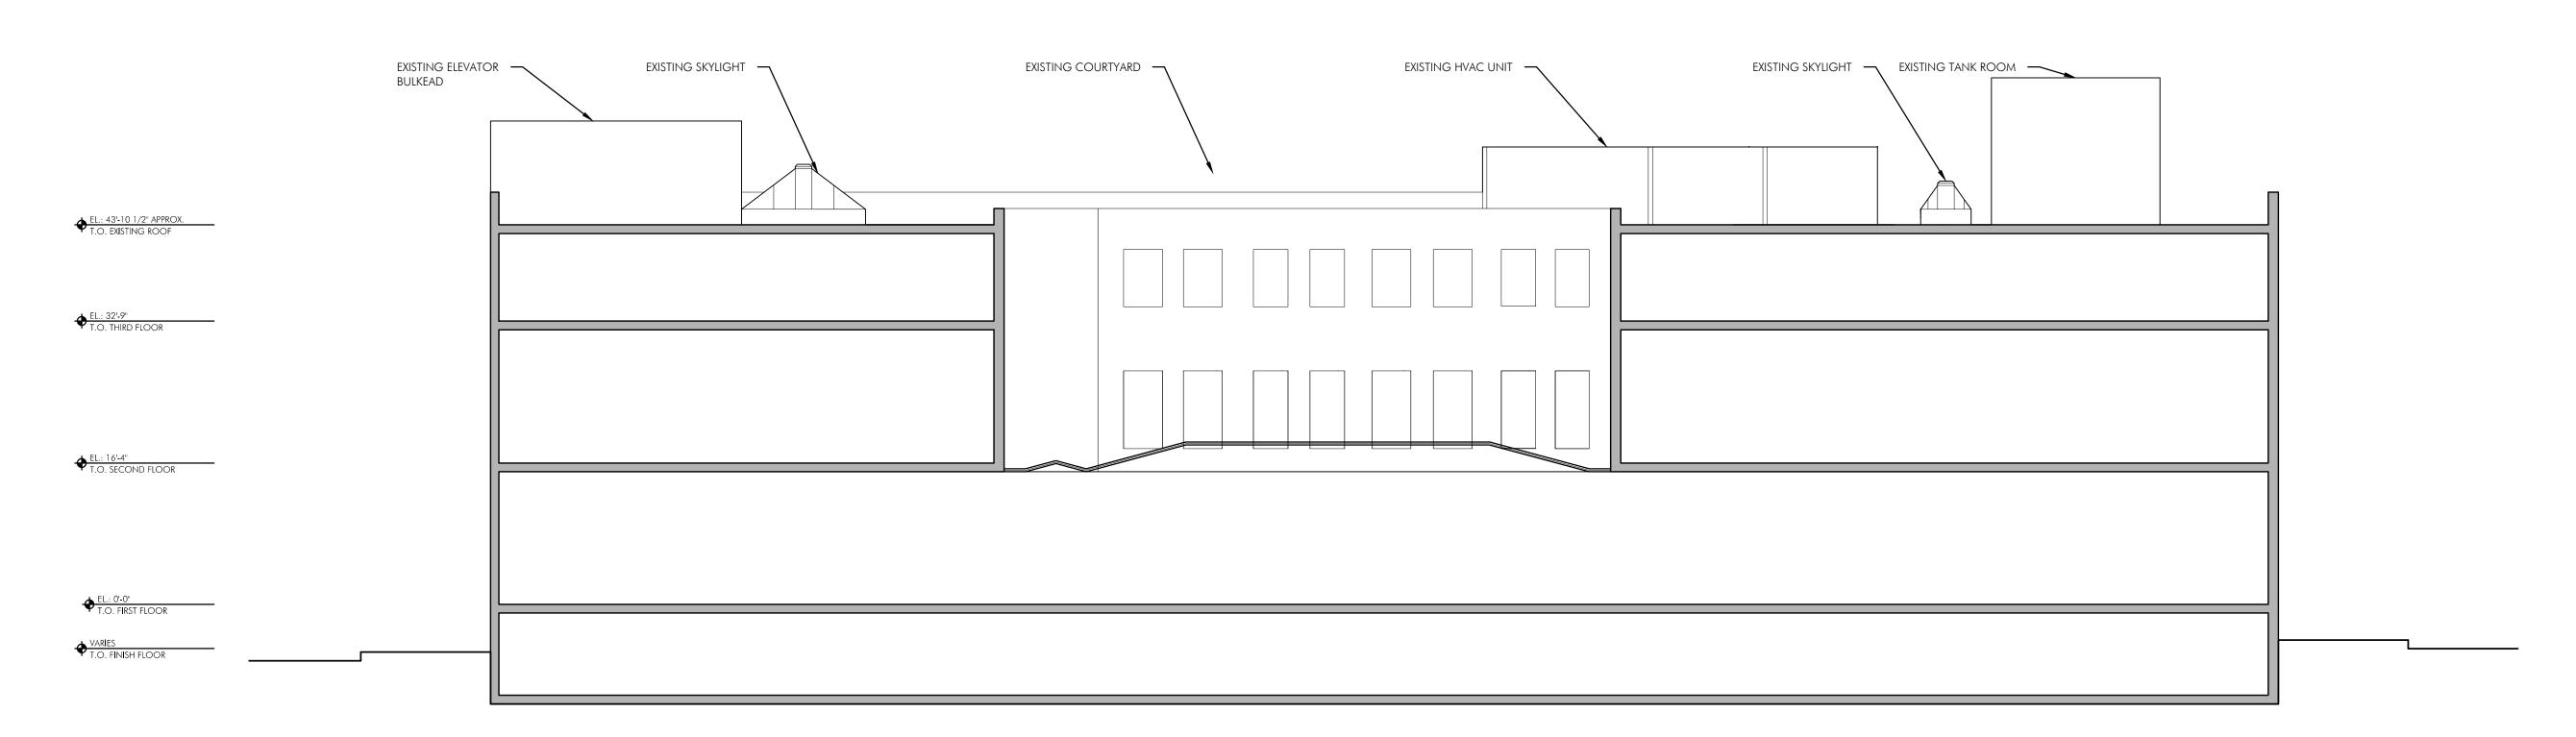

### 1 EXISTING BUILDING SECTION


SCALE: 3/32" = 1'-0"

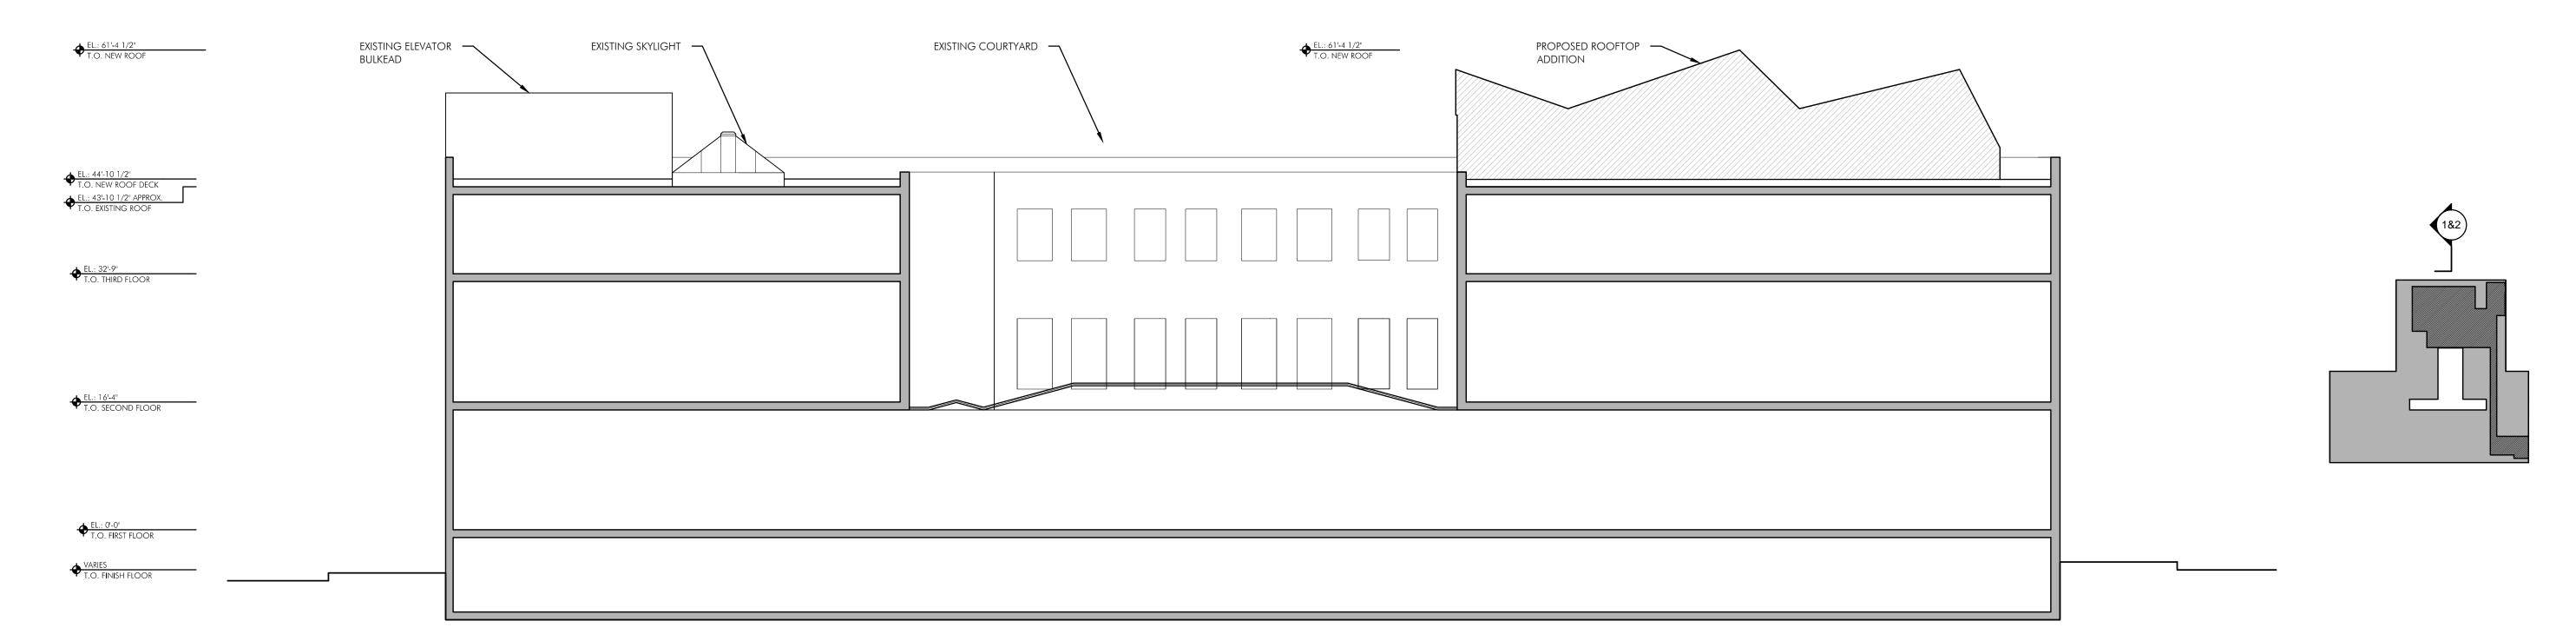

2 PROPOSED BUILDING SECTION


SCALE: 3/32" = 1'-0"

# EXISTING & PROPOSED BUILDING SECTIONS

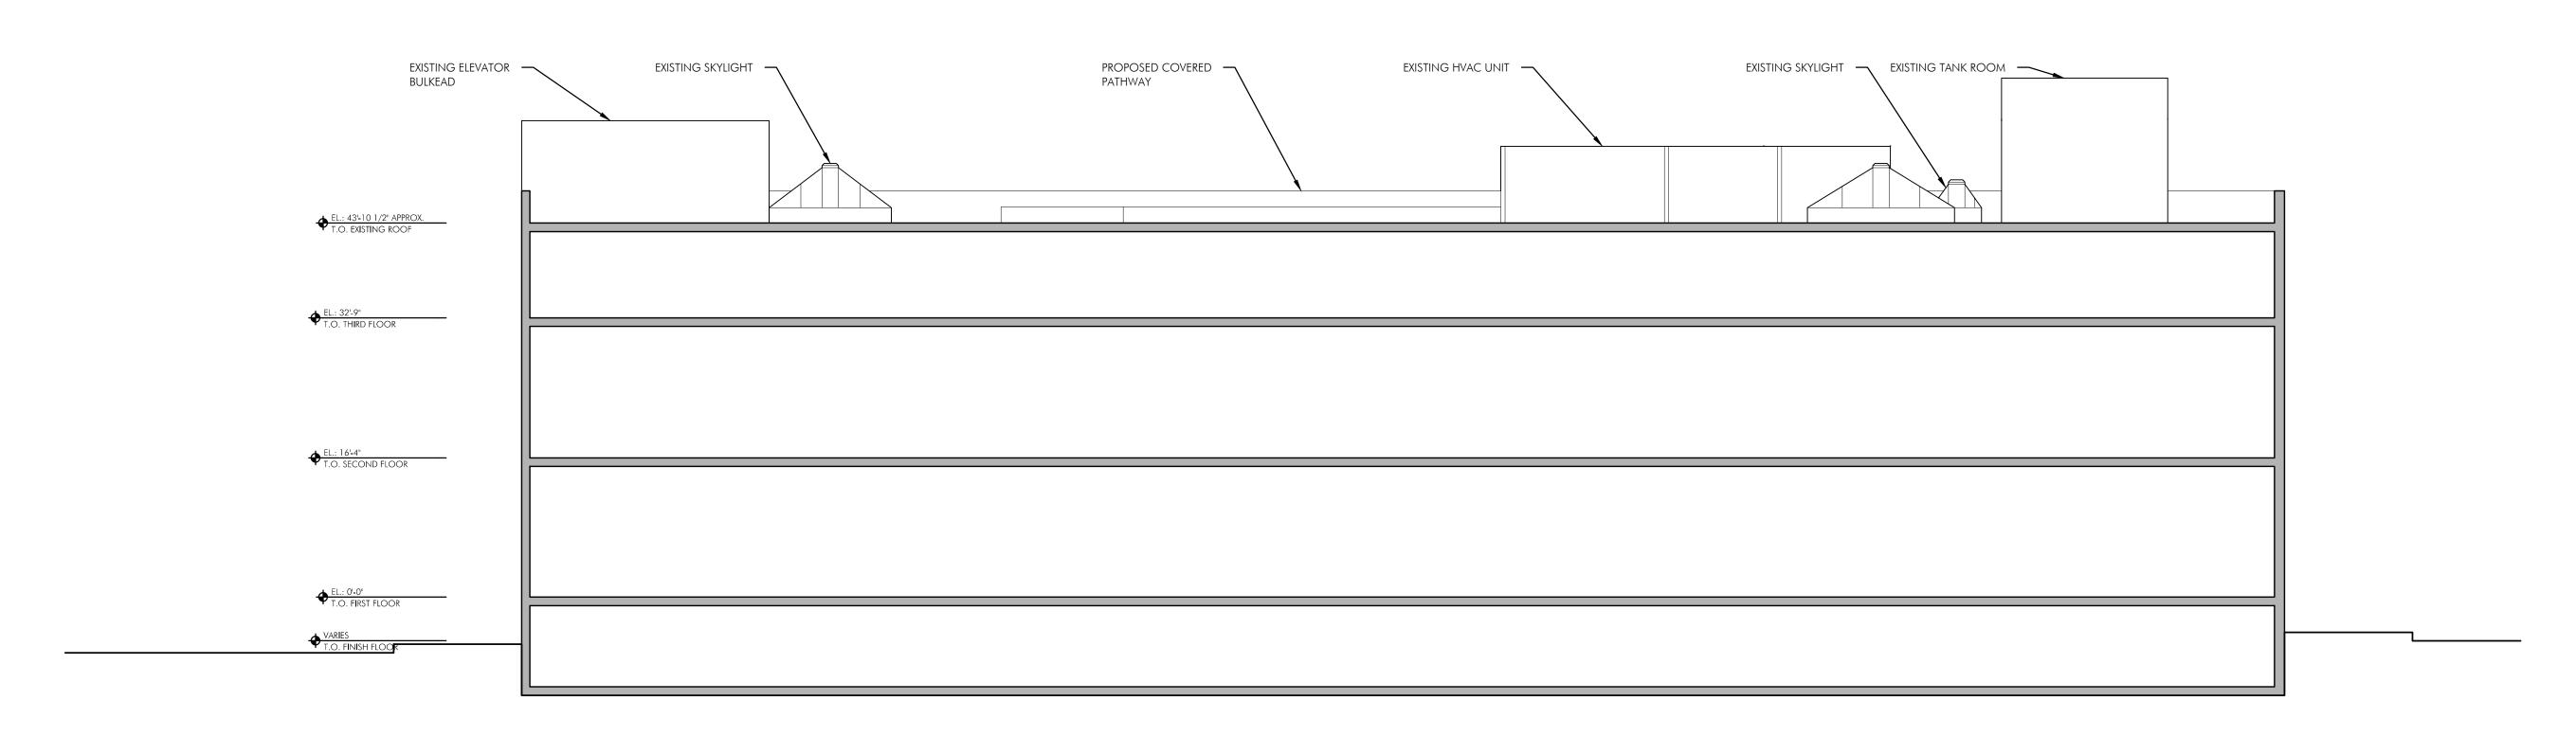


### 1 EXISTING BUILDING SECTION


SCALE: 3/32" = 1'-0"

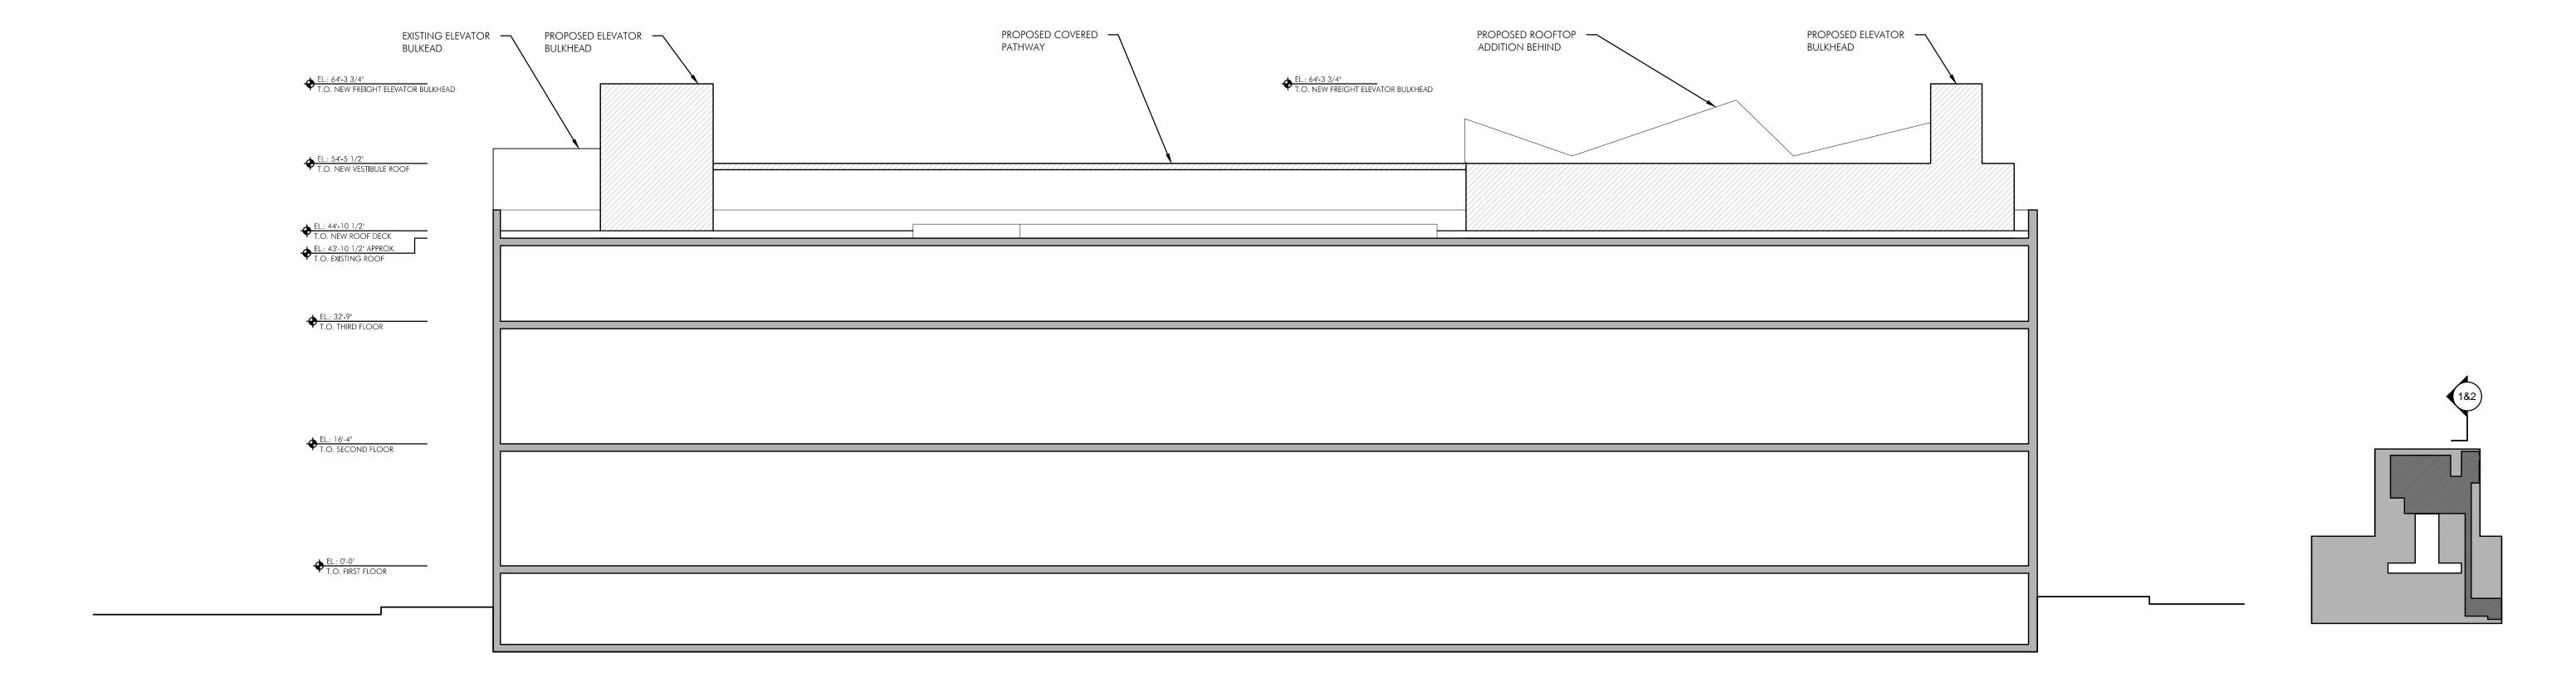

### 2 PROPOSED BUILDING SECTION


SCALE: 3/32" = 1'-0"

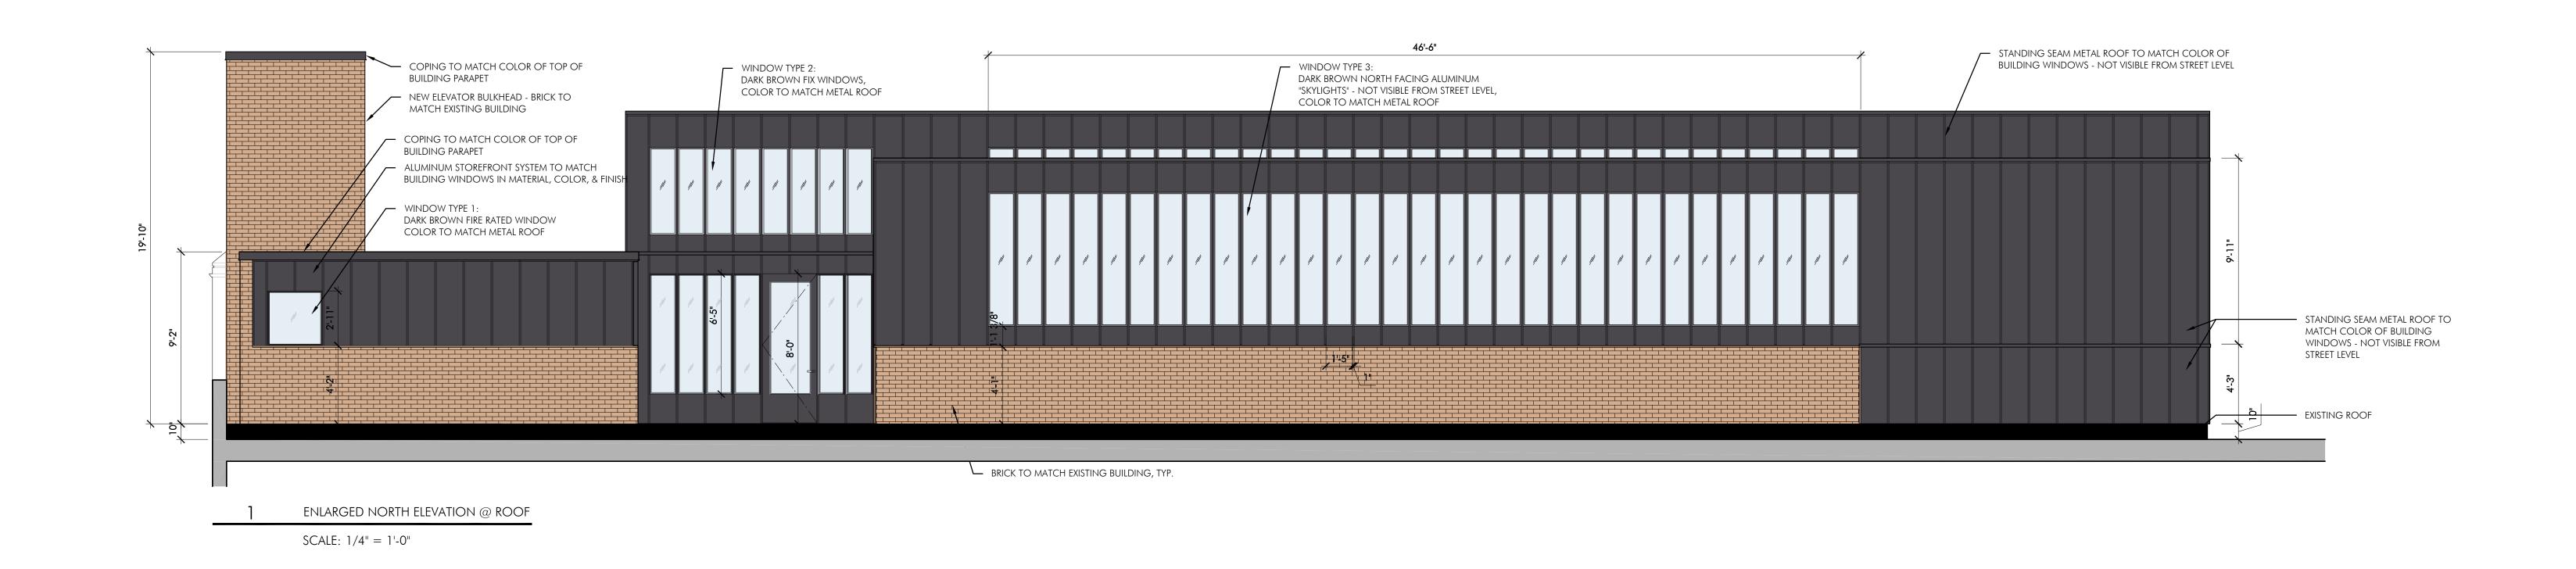

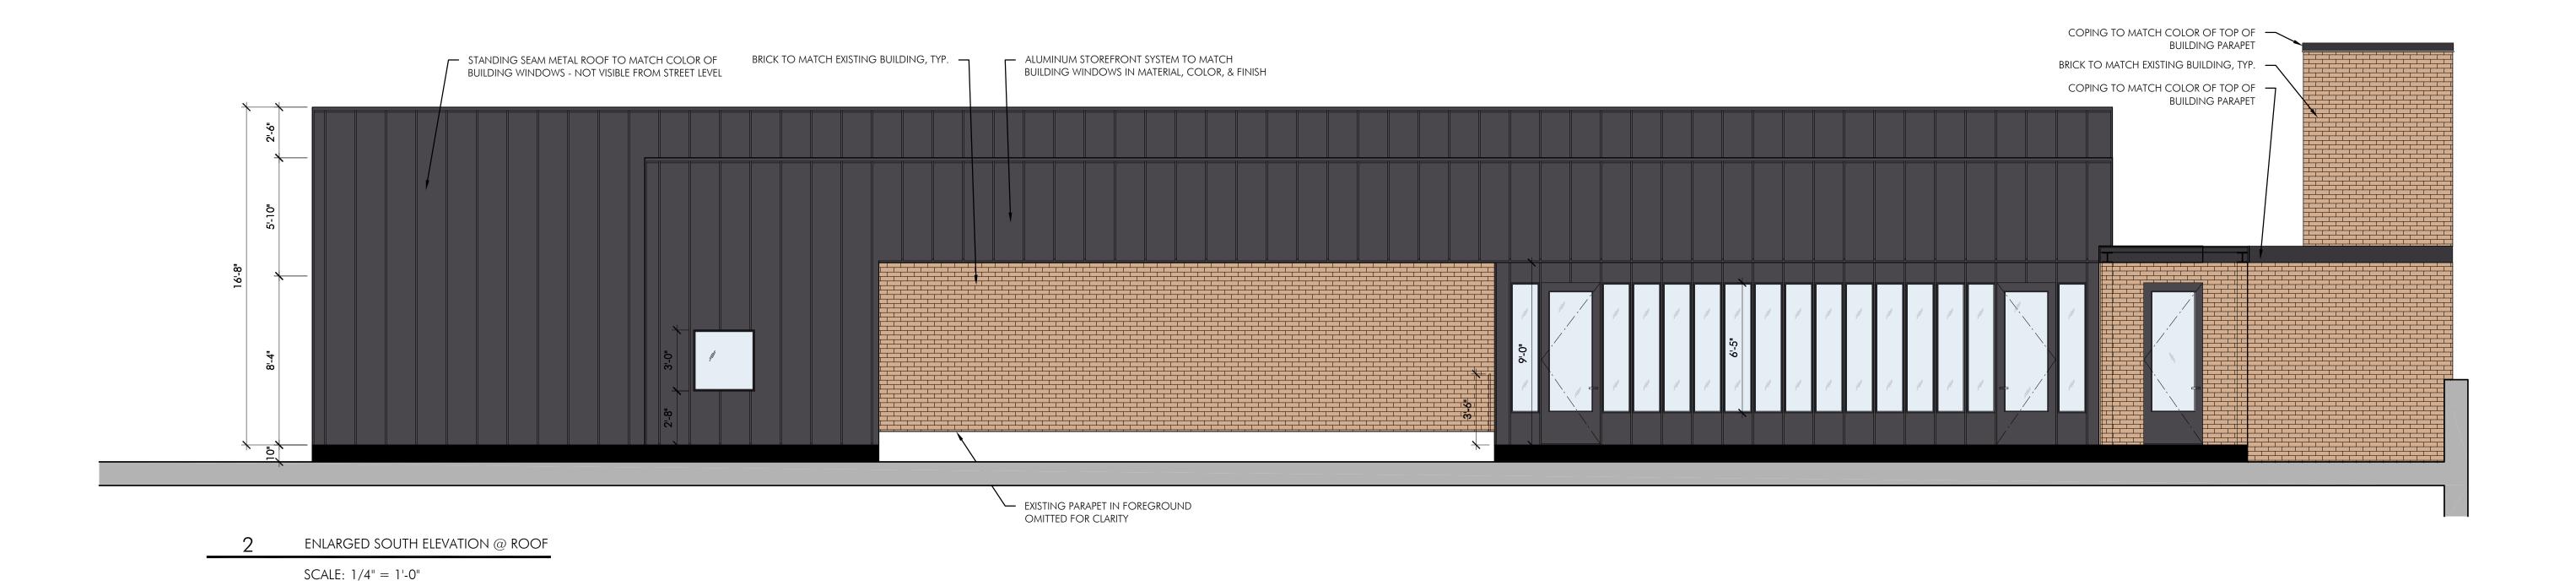



ENLARGED ELEVATIONS

SCALE: AS NOTED

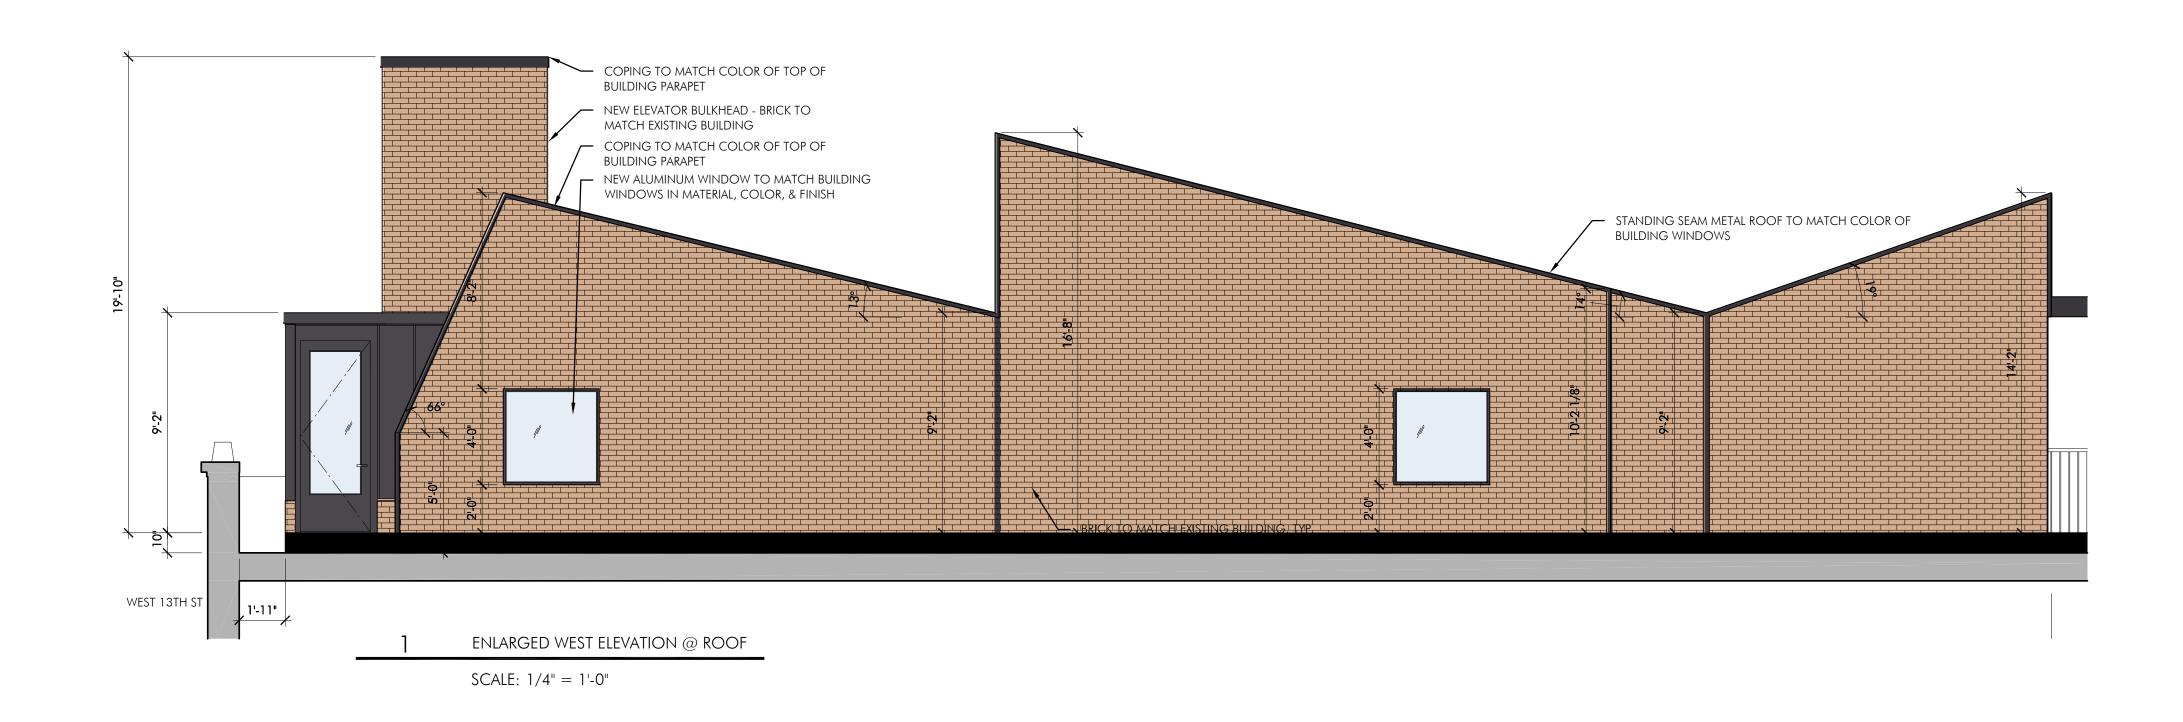




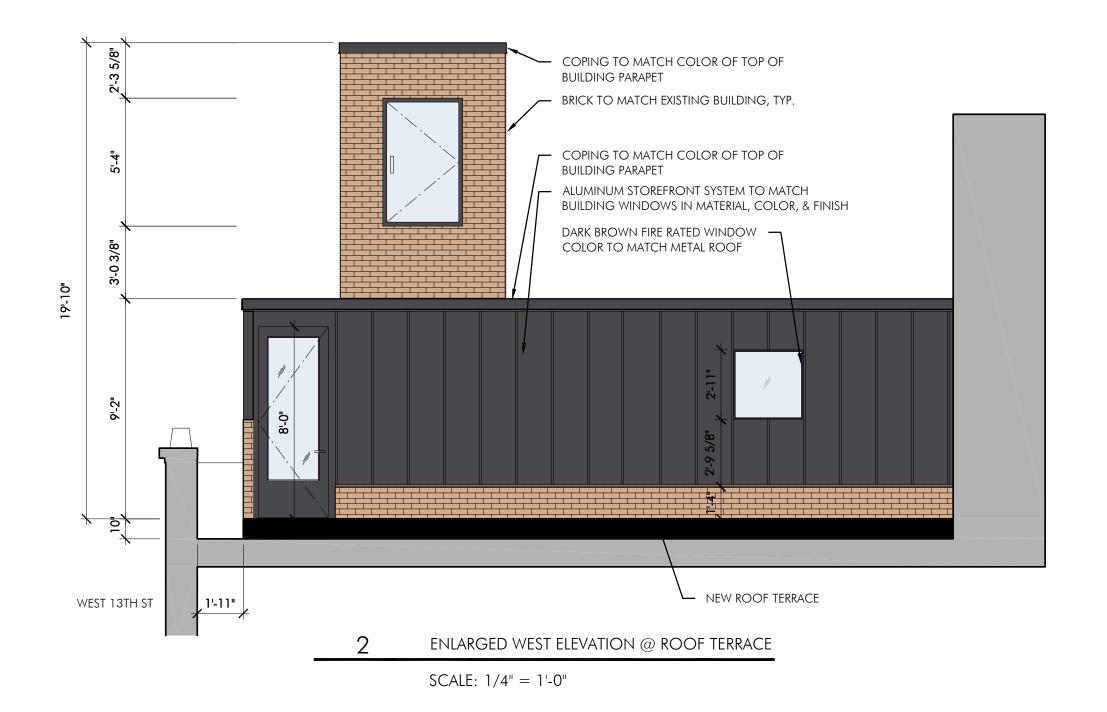

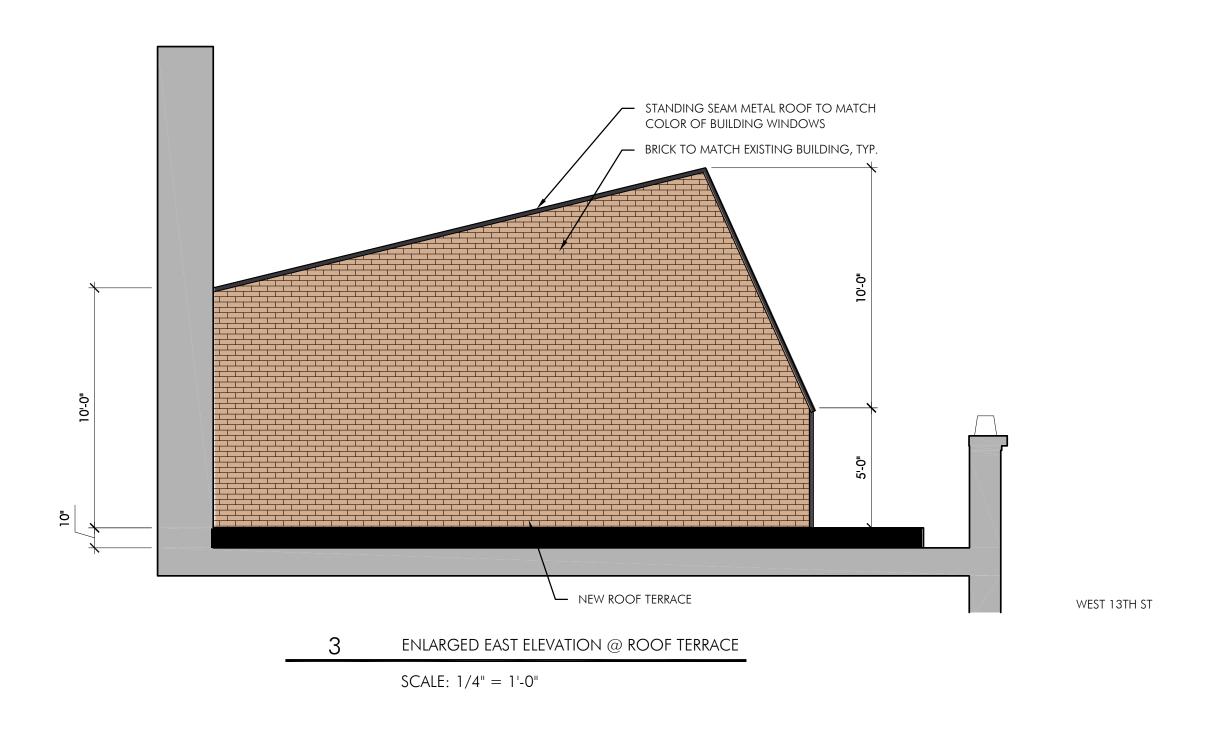

ENLARGED ELEVATIONS

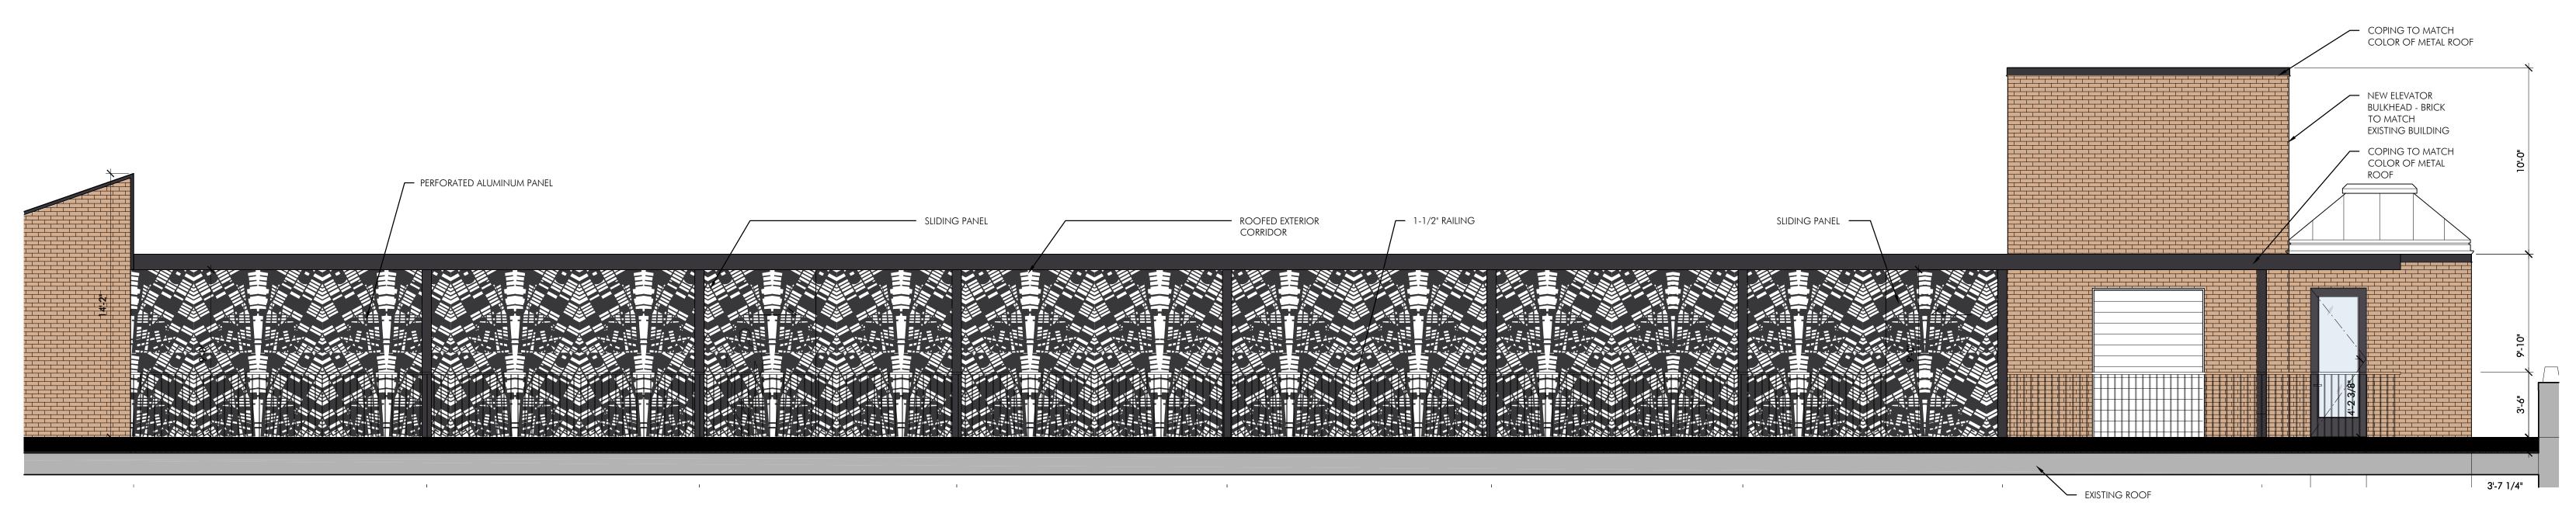

#### 1 EXTERIOR CORRIDOR ELEVATION

SCALE: 1/4"=1'-0"

EXTERIOR CORRIDOR ELEVATION

SCALE: AS NOTED




1 EXISTING SITE VIEW LOOKING SOUTH

SCALE: NTS



2 EXISTING SITE VIEW LOOKING EAST

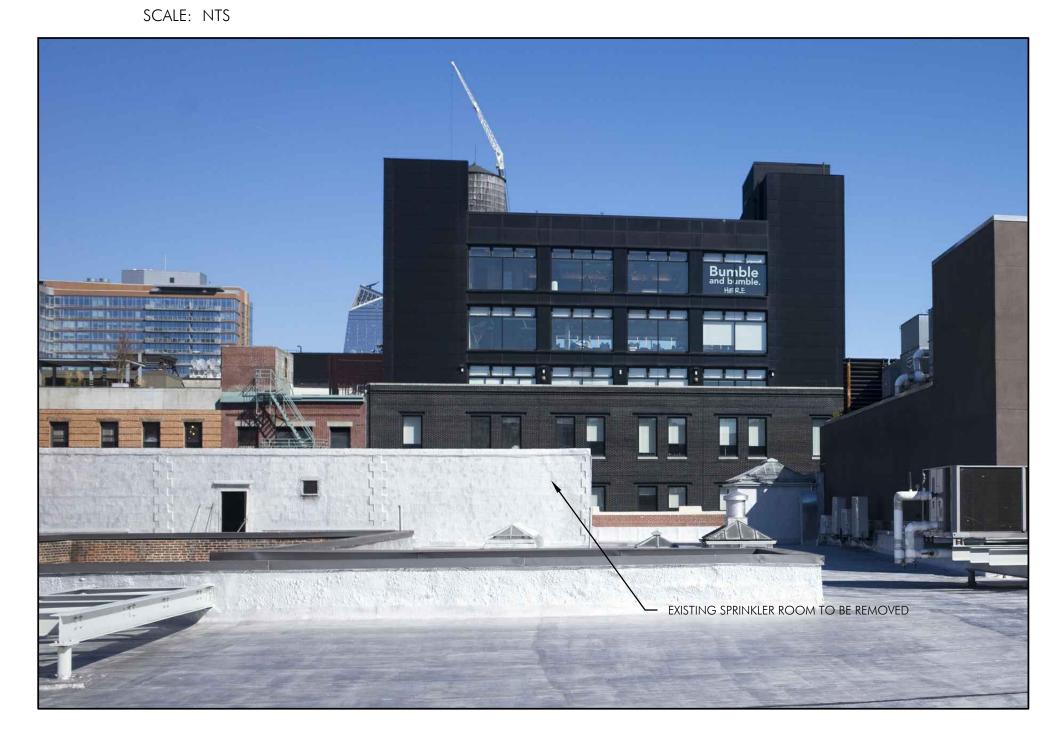


4 PROPOSED NORTH COURTYARD VIEW



5 PROPOSED NORTH ELEVATION VIEW



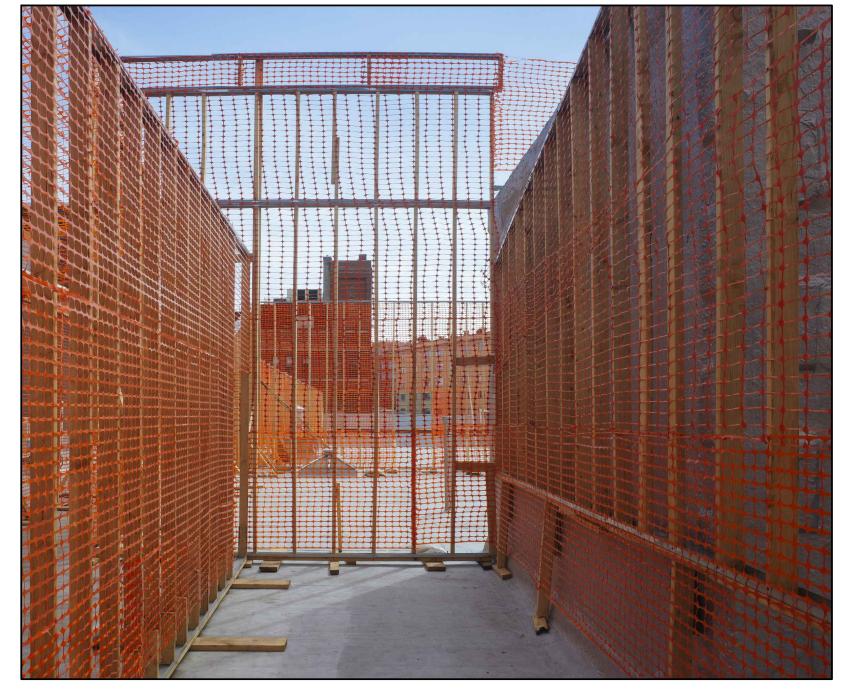

7 MOCK UP VIEW LOOKING SOUTH


SCALE: NTS



8 MOCK UP VIEW LOOKING EAST

SCALE: NTS



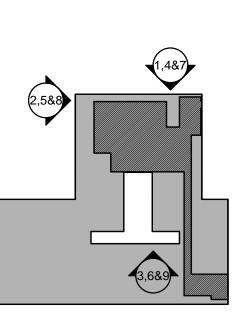

EXISTING SITE VIEW LOOKING NORTH

SCALE: NTS

SCALE: NTS

9 MOCK UP VIEW LOOKING NORTH

SCALE: NTS

ВУ RED PATTERN INSPII SCREEN ORRIDOR

..0-.6

