

60 GREENE STREET

DRAWING LIST



ARCHITECTURAL DRAWINGS:

- T001.00 COVER SHEET
- A101.00 PROPOSED FIRST FLOOR PLAN PROPOSED ELEVATION
- A201.00 PROPOSED RENDERED VIEWS
- A401.00 SIGNAGE DETAILS



00 1940s TAX PHOTO
NA

AREA OF WORK
60 GREENE STREET
BOROUGH: MANHATTAN
BLOCK: 485
LOT: 7502

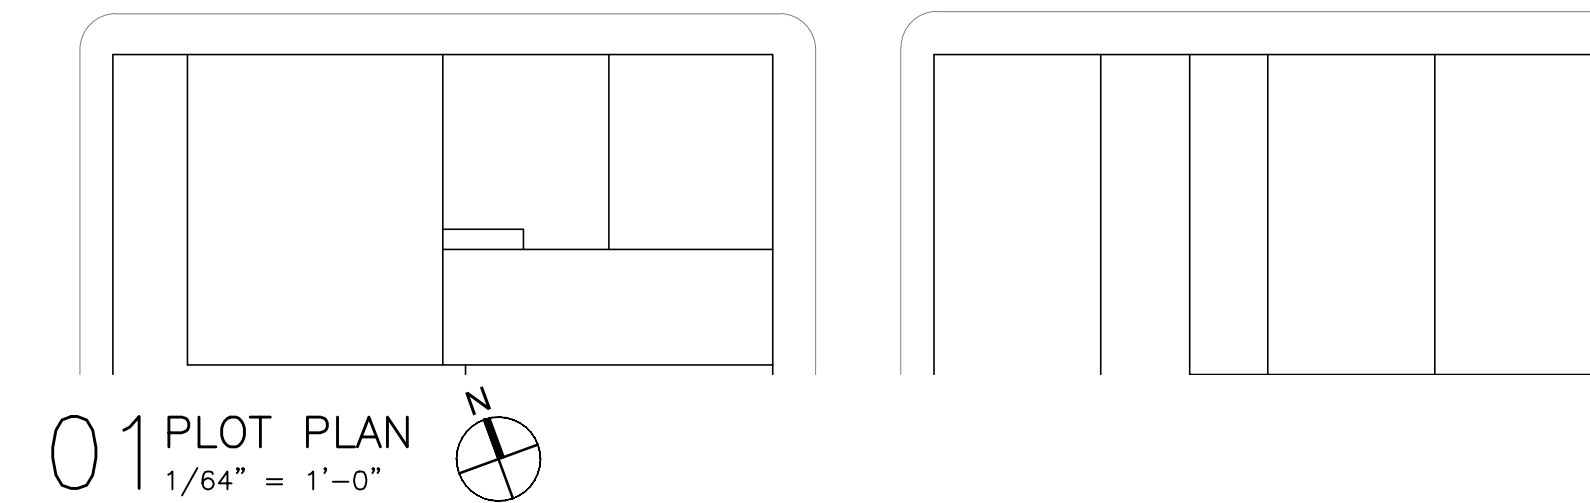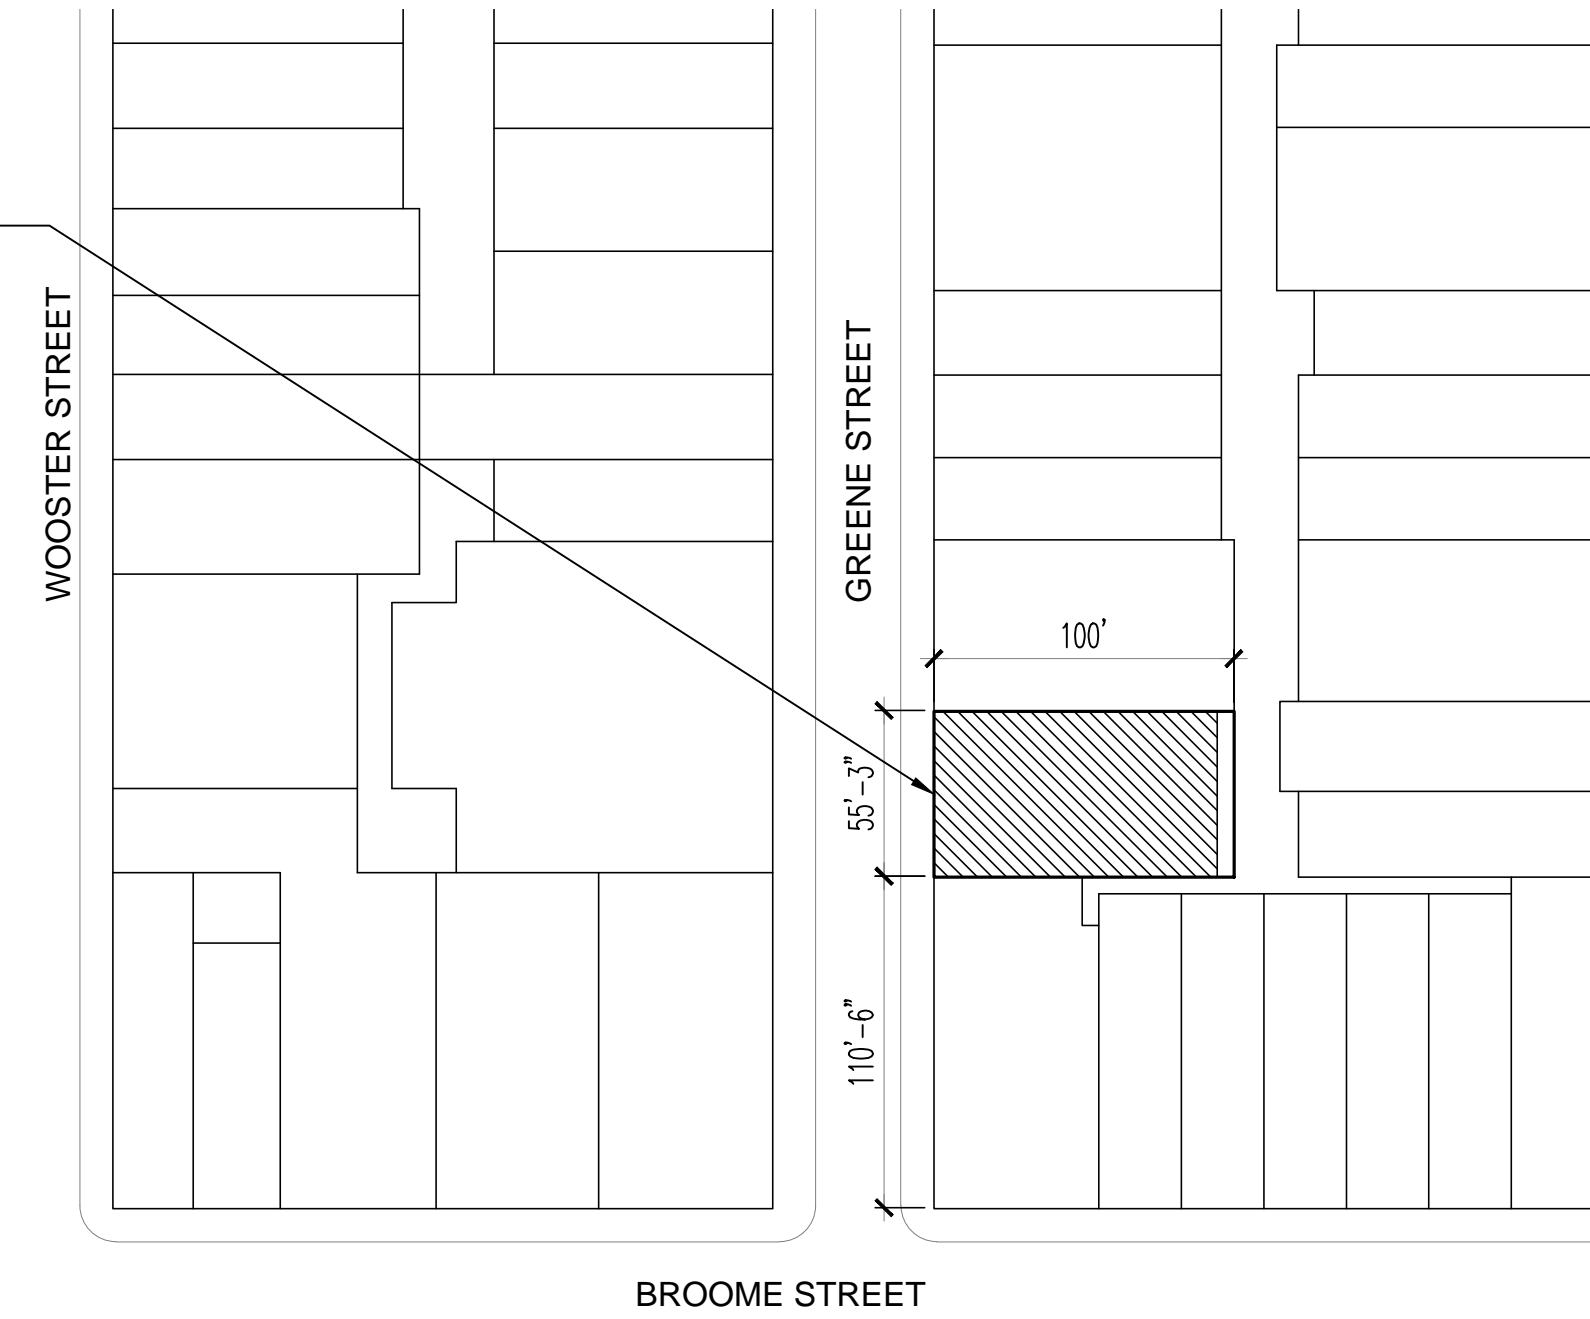


01 PLOT PLAN
1/64" = 1'-0"

Project
**60 GREENE STREET
NEW YORK, NY**
60 Greene Street Retail
New York, NY 10012

Architect

**P K
+
S B**

330 W42 STREET
NEW YORK, NY 10036
T 212 594 2010
F 212 947 4381

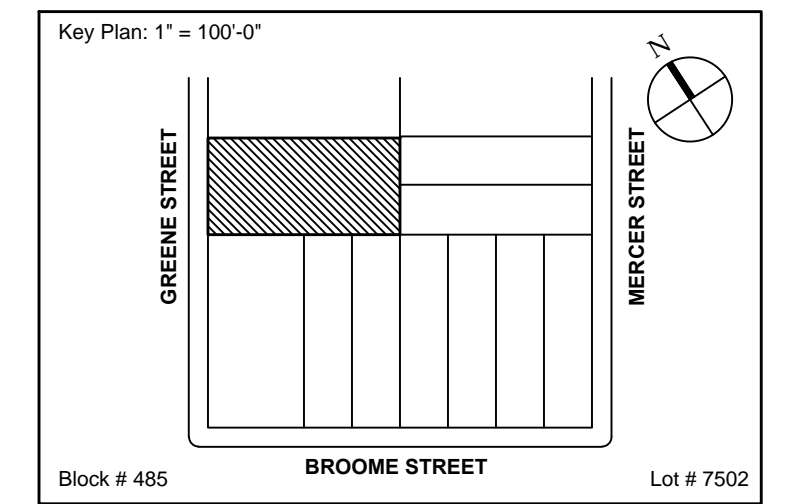

Key Plan: 1" = 100'-0"



02 ZONING MAP 12C

ZONING MAP
THE NEW YORK CITY PLANNING COMMISSION

Major Zoning Classifications:
The number(s) and/or letter(s) that follows an R, C or M District designation indicates uses, bulk and other controls as described in the text of the Zoning Resolution.

R - RESIDENTIAL DISTRICT
C - COMMERCIAL DISTRICT
M - MANUFACTURING DISTRICT

SPECIAL PURPOSE DISTRICT
The letter(s) within the shaded area describes the special purpose district as described in the text of the Zoning Resolution.

AREA(S) REZONED

Effective Date(s) of Rezoning:
10-11-2012 C 120226 ZMM

Special Requirements:
For a list of lots subject to CEDR environmental requirements, see APPENDIX C.
For a list of lots subject to "D" restrictive declarations, see APPENDIX D.
For Inclusionary Housing designated areas on this map, see APPENDIX F.


CITY MAP CHANGE(S):
▲ 6-01-2013 C 120156 MMM

MAP KEY

8b	8d	9b
12a	12c	13a
12b	12d	13b

NOTE: Zoning information as shown on this map is subject to change. For the most up-to-date zoning information for the map, visit the Zoning section of the Department of City Planning website: www.nyc.gov/dcp or contact the Zoning Information Desk at (212) 312-3041.

ZONING MAP 12c

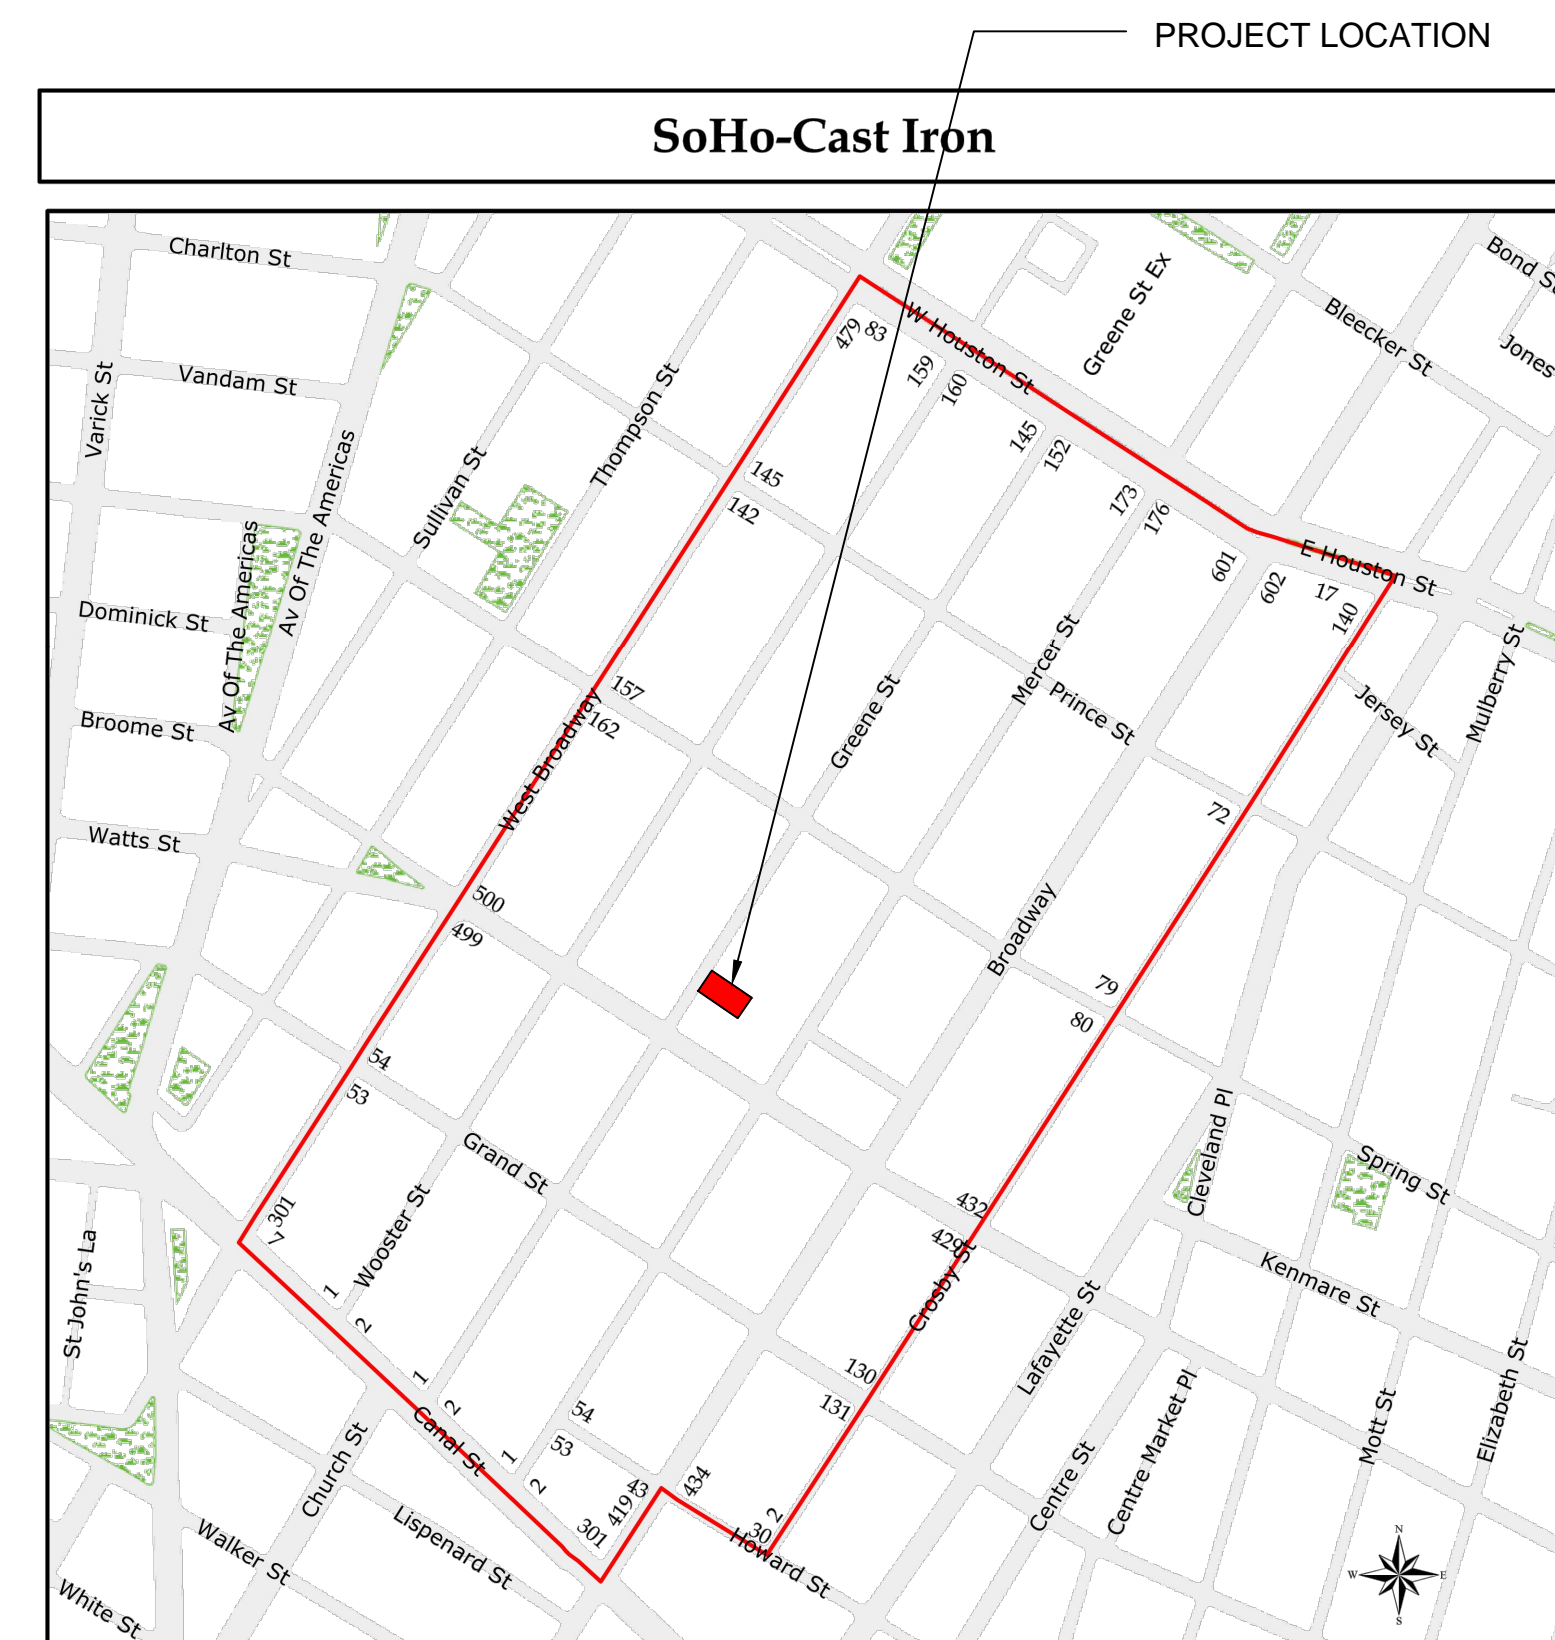

SoHo-Cast Iron
Historic District
Manhattan
Designated: August 14, 1973



03 SOHO HISTORIC DISTRICT MAP

Seal

06/19/2018	LPC SUBMISSION
Revision	Date
	Remarks

**COVERSHEET
MAPS & DRAWING LIST**

Project No. 1705-01	Drawing No. T001.00
Date 08/03/2017	
Scale AS NOTED	
Drawn / Checked CHR/B, SP	

