


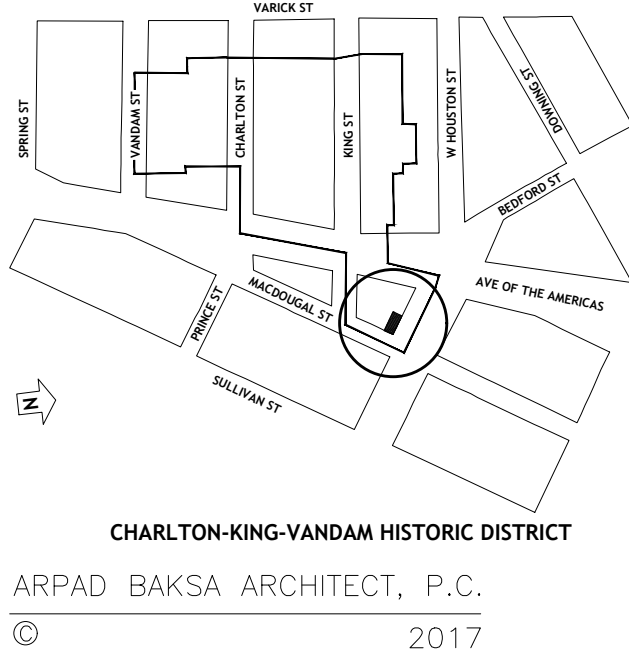

51 MACDOUGAL STREET
NEW YORK N.Y. 10012

ARPAD BAKSA
ARCHITECT, P. C.
Architecture, Preservation and Interiors since 1984


75 Broad Street, Suite 0406
New York, NY 10004-2415
T. 212-768-4191
F. 212-768-4473
info@arpad-baksa-architect.com
arpad-baksa-architect.com



1 PROPOSED BUILDING RENDERING - VIEW FROM NORTHEAST




2 PROPOSED BUILDING RENDERING - VIEW FROM NORTHWEST

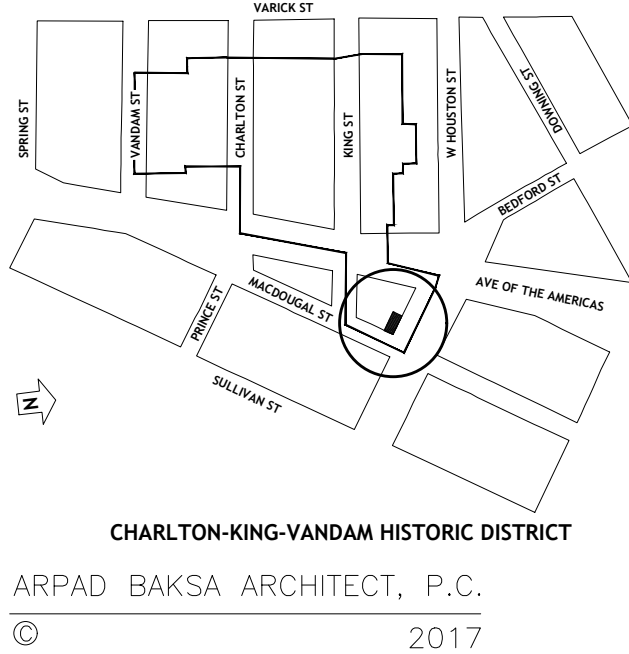


51 MACDOUGAL STREET
NEW YORK N.Y. 10012

ARPAD BAKSA
ARCHITECT, P. C.
Architecture, Preservation and Interiors since 1984


75 Broad Street, Suite 0406
New York, NY 10004-2415
T. 212-768-4191
F. 212-768-4473
info@arpad-baksa-architect.com
arpad-baksa-architect.com

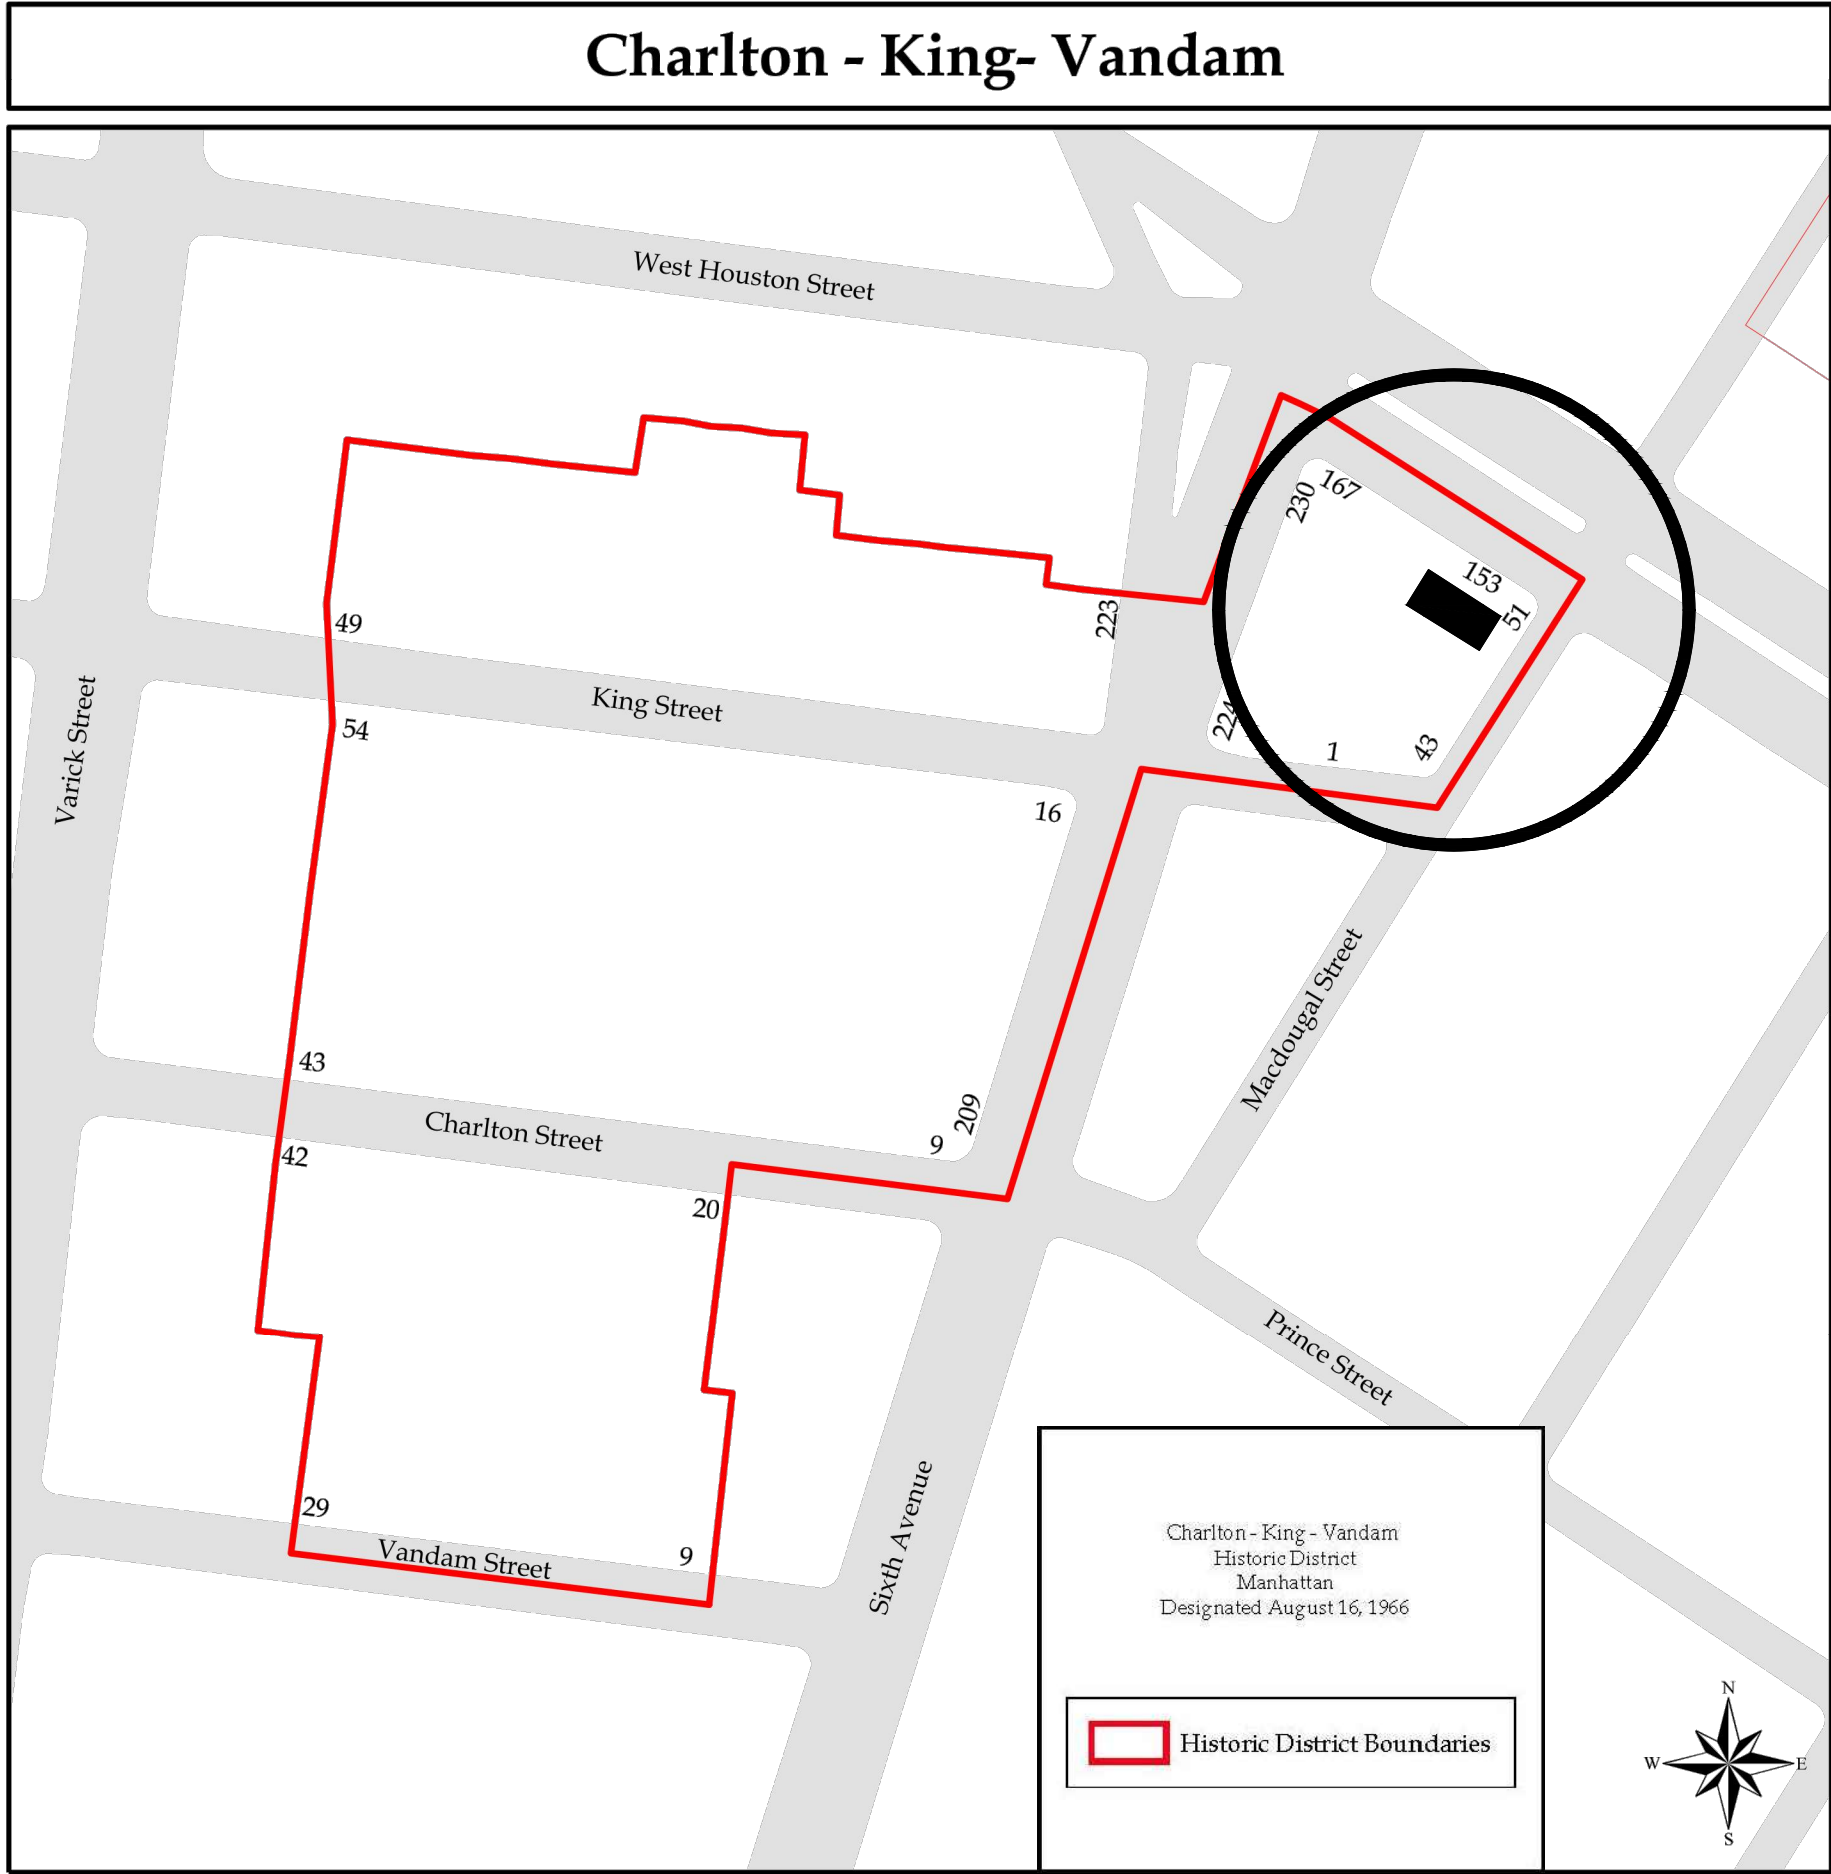

1 HISTORIC DISTRICT MAP

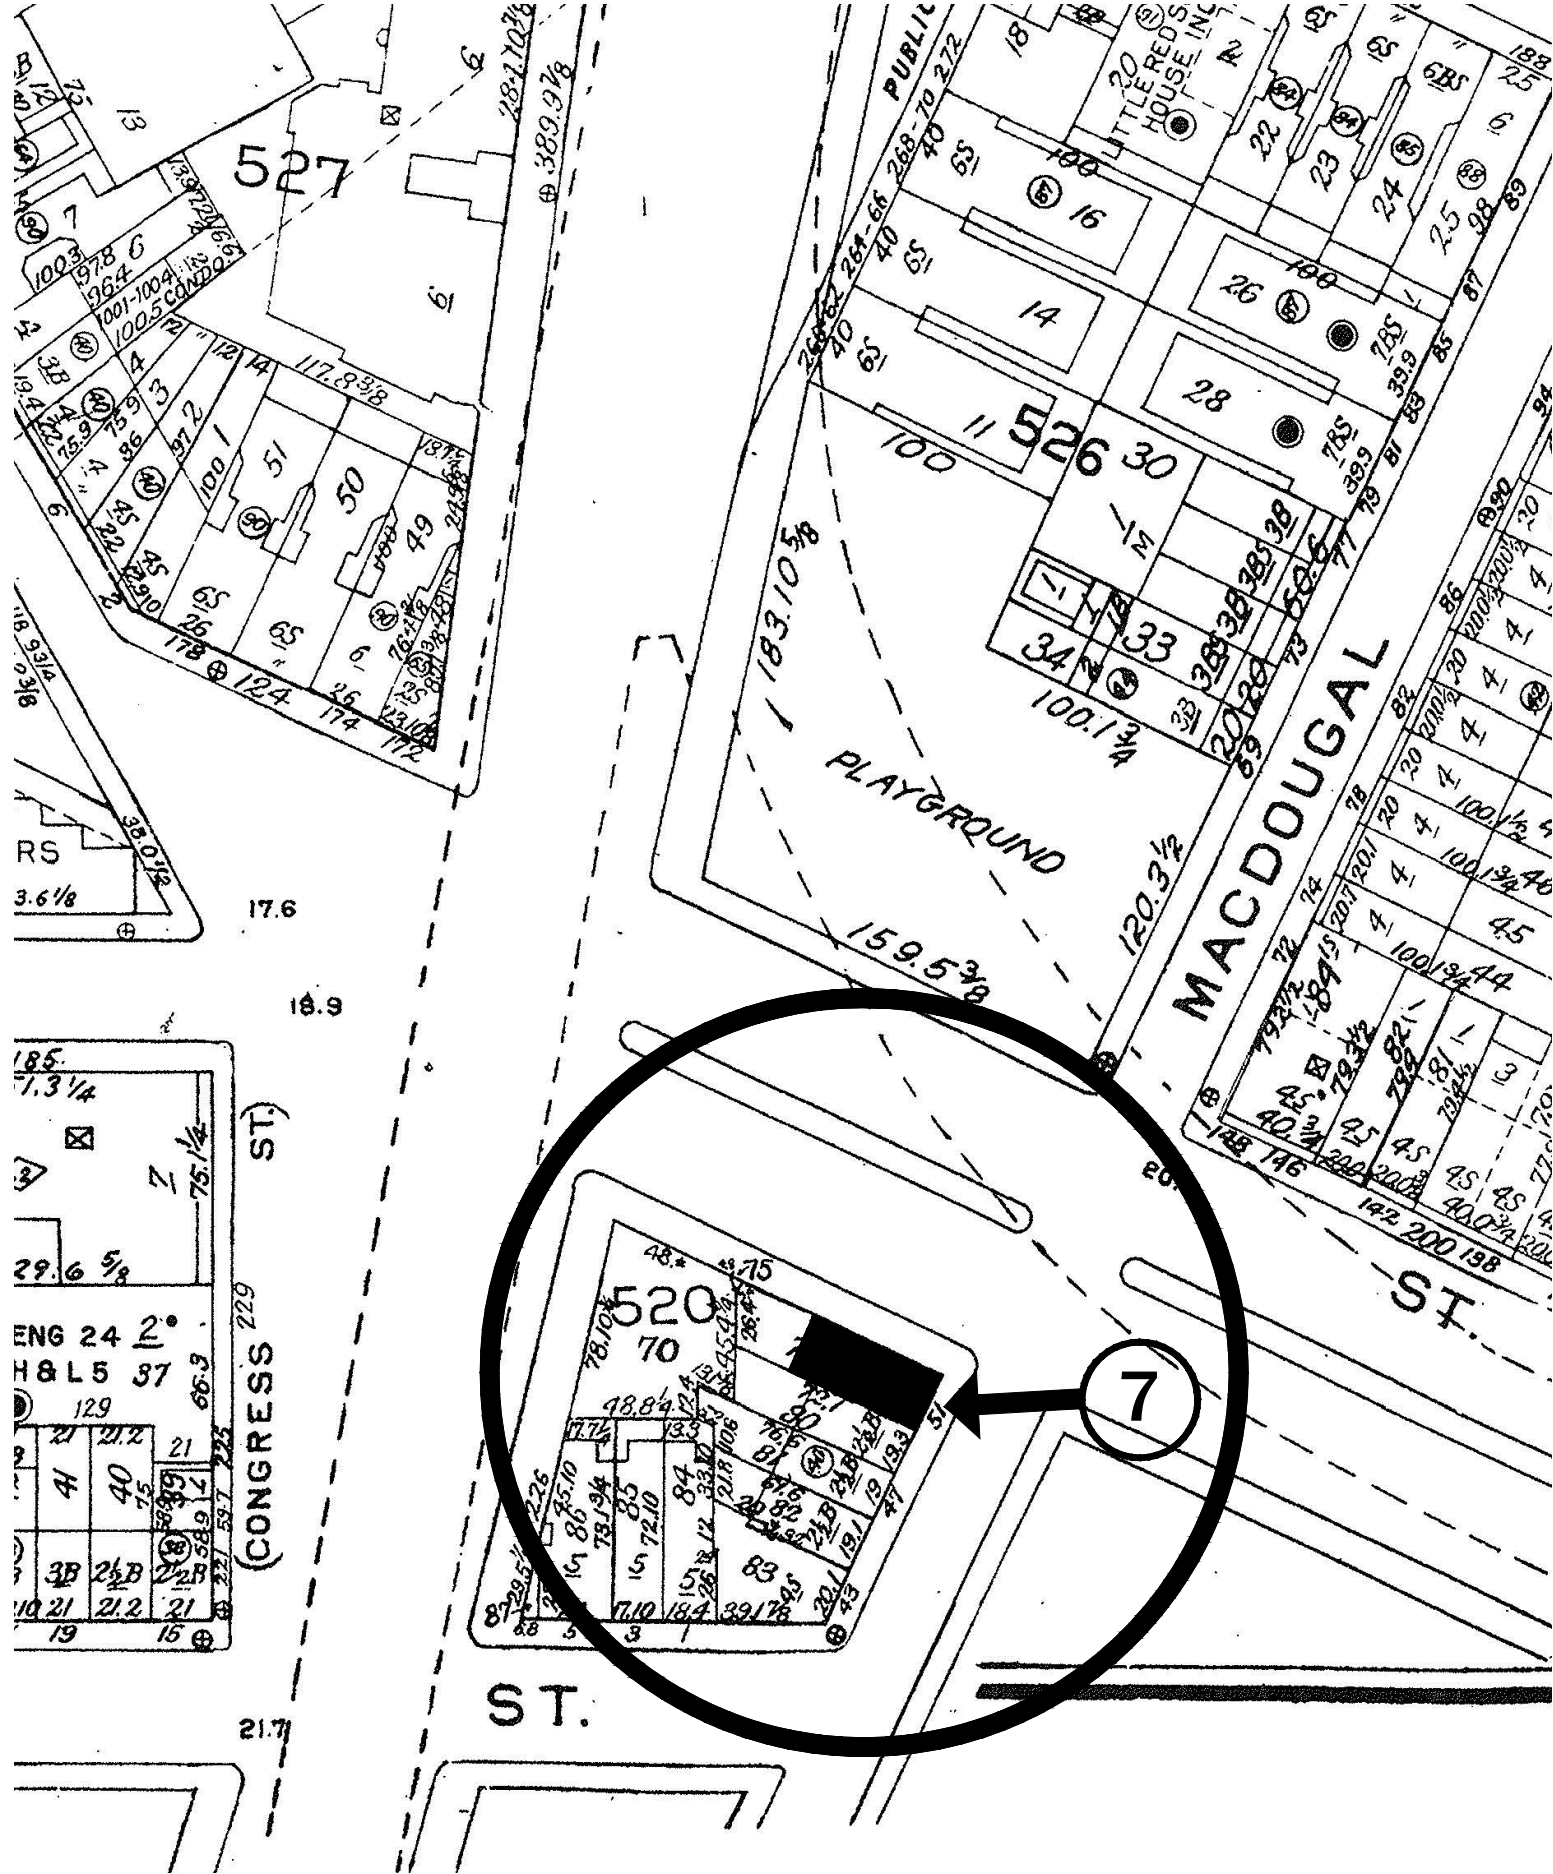

2 SANBORN MAP

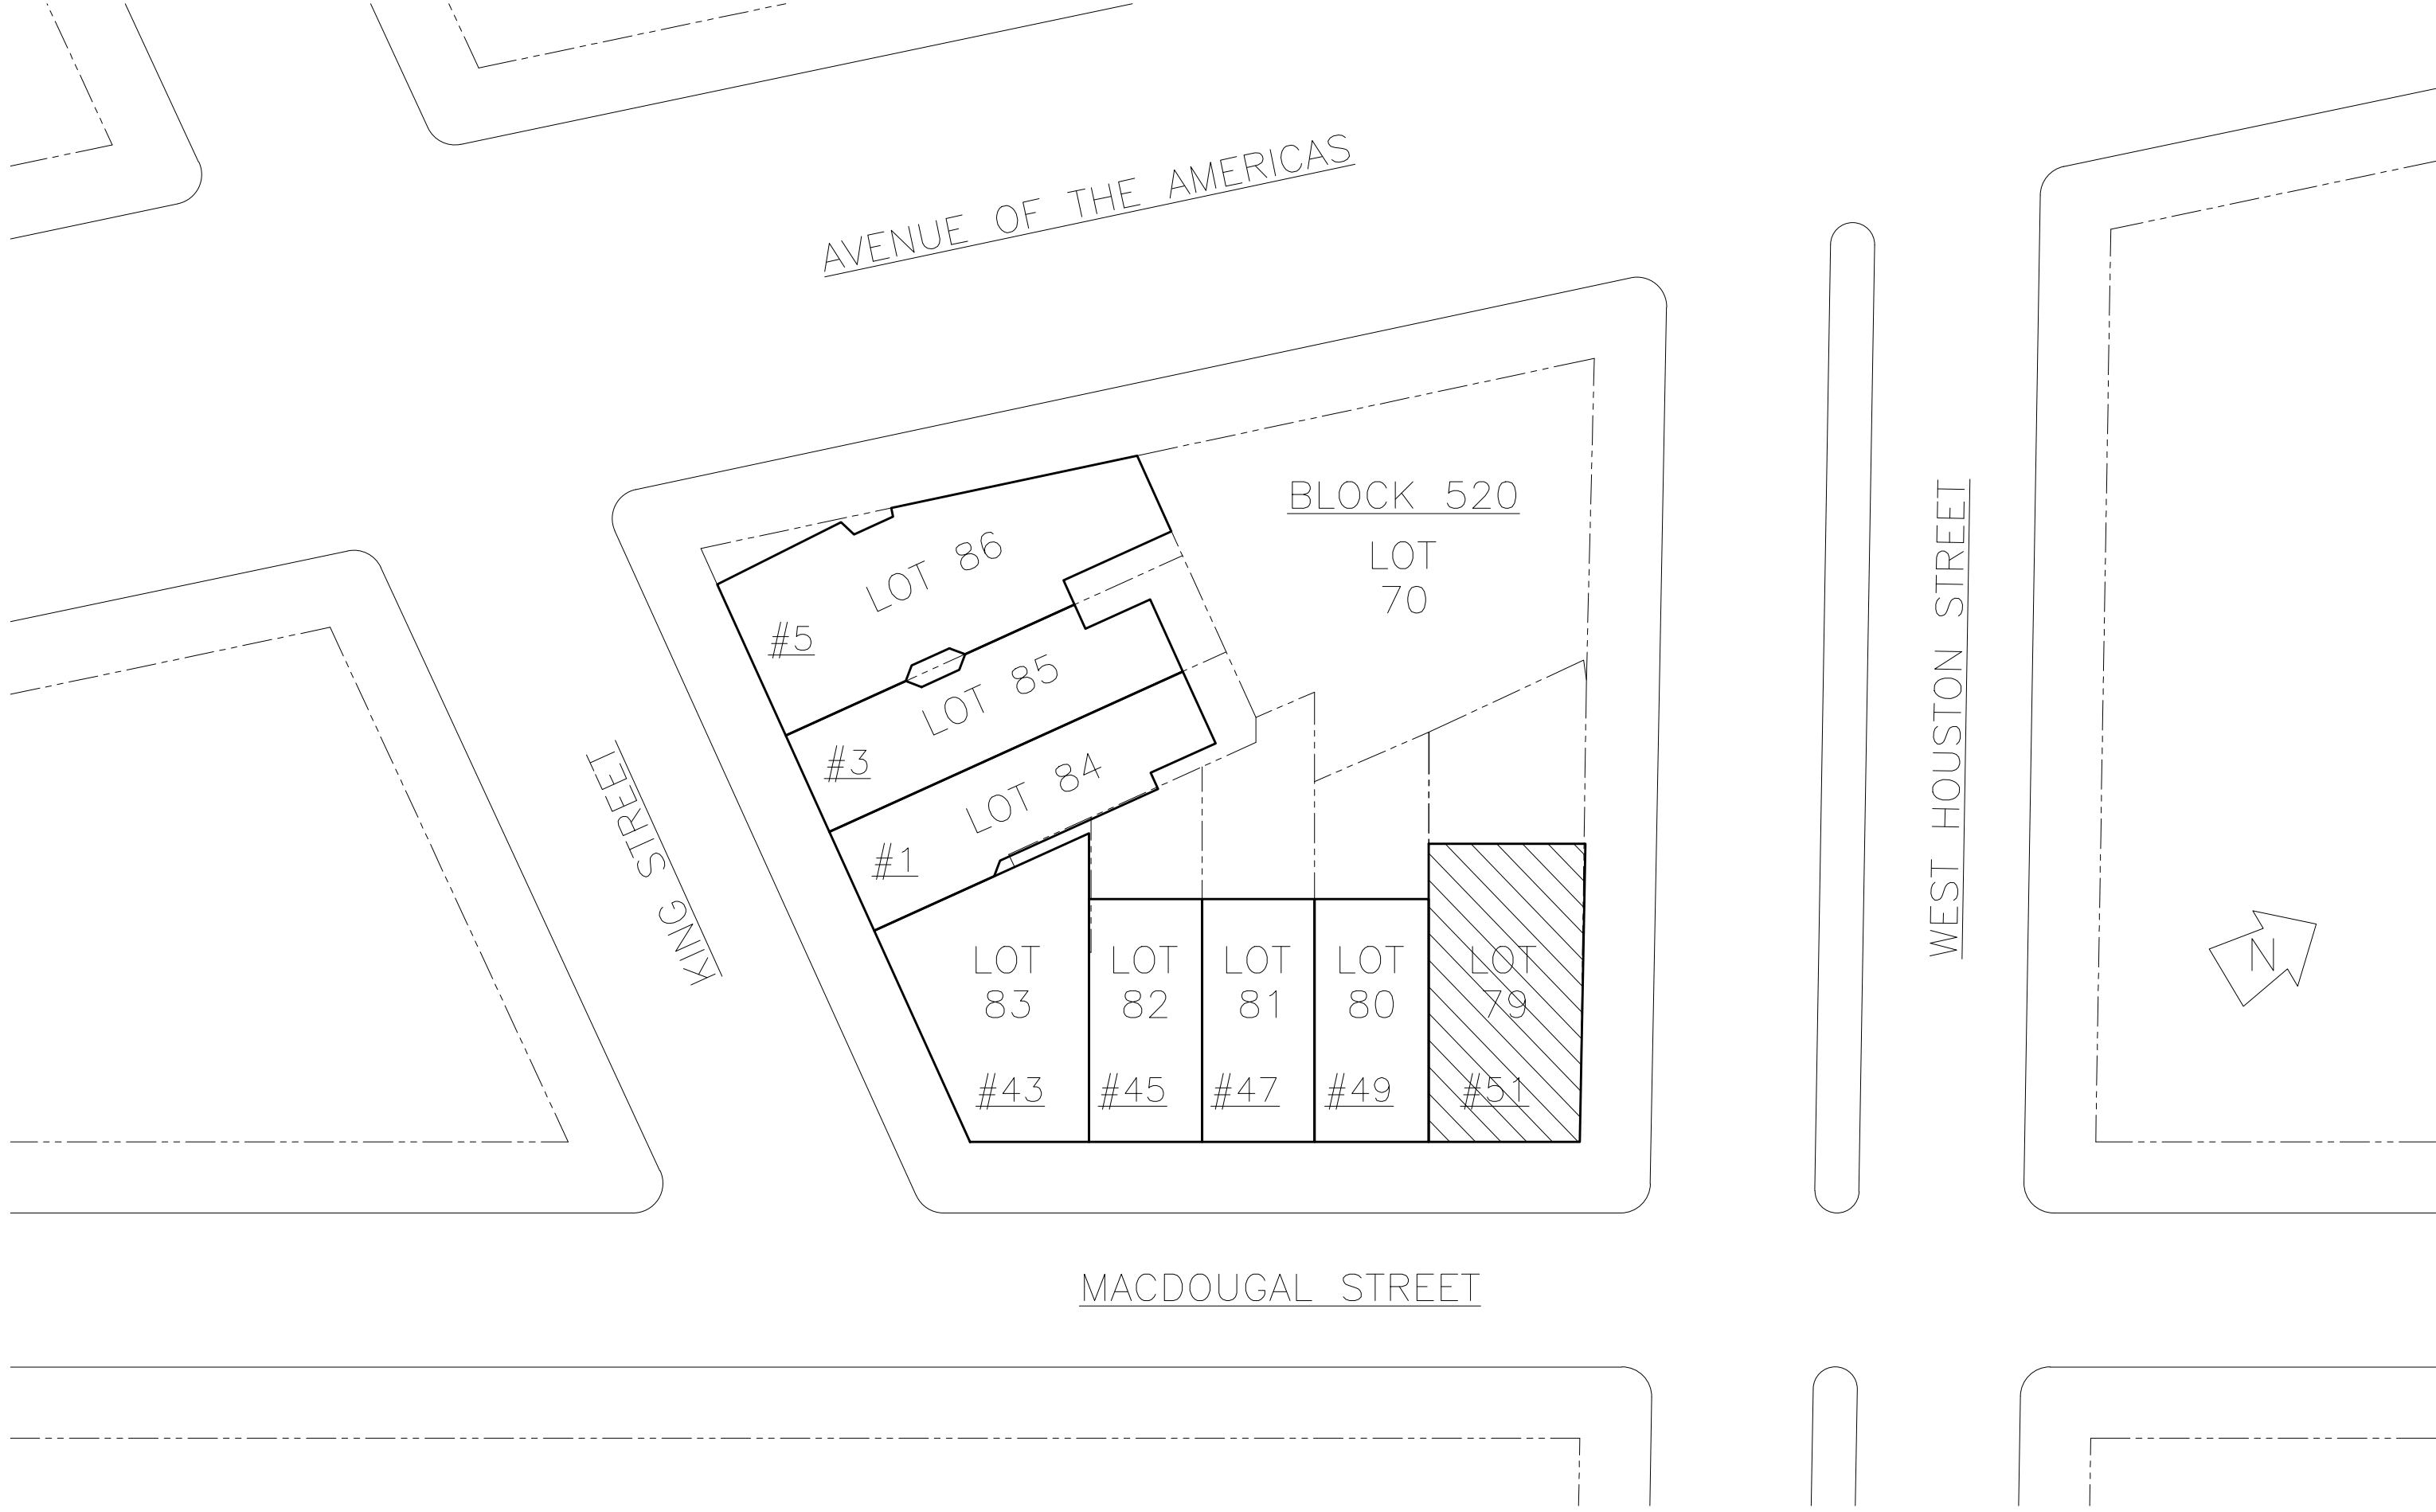

3 SITE MAP



PHOTOGRAPH COURTESY OF NEW YORK HISTORICAL SOCIETY

4 HISTORIC PHOTO CA. 1929
CORNER OF MACDOUGAL AND WEST HOUSTON STREET



PHOTOGRAPH COURTESY OF NEW YORK HISTORICAL SOCIETY

5 HISTORIC PHOTO CA. 1930




PHOTOGRAPH COURTESY OF NYC MUNICIPAL ARCHIVES

6 HISTORIC PHOTO CA. 1940
TAX LOT PHOTO




7 EXISTING BUILDING PHOTO

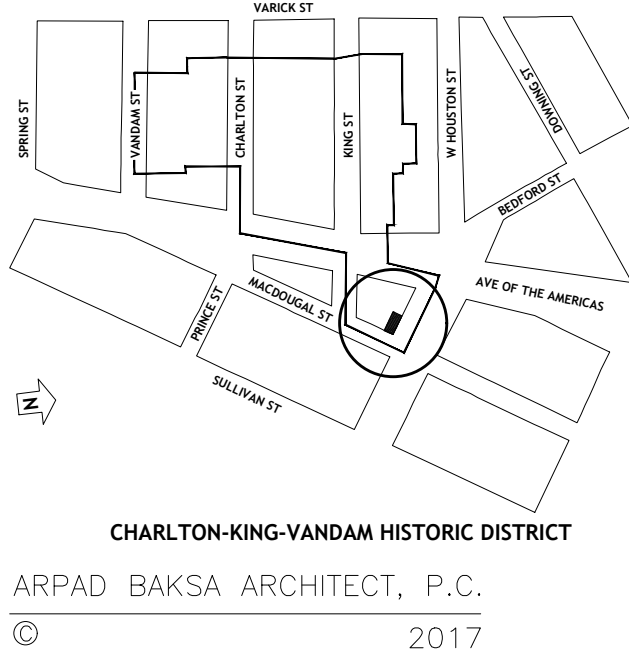

51 MACDOUGAL STREET
NEW YORK N.Y. 10012

ARPAD BAKSA
ARCHITECT, P. C.
Architecture, Preservation and Interiors since 1984

75 Broad Street, Suite 0406
New York, NY 10004-2415
T. 212-768-4191
F. 212-768-4473
info@arpad-baksa-architect.com
arpad-baksa-architect.com

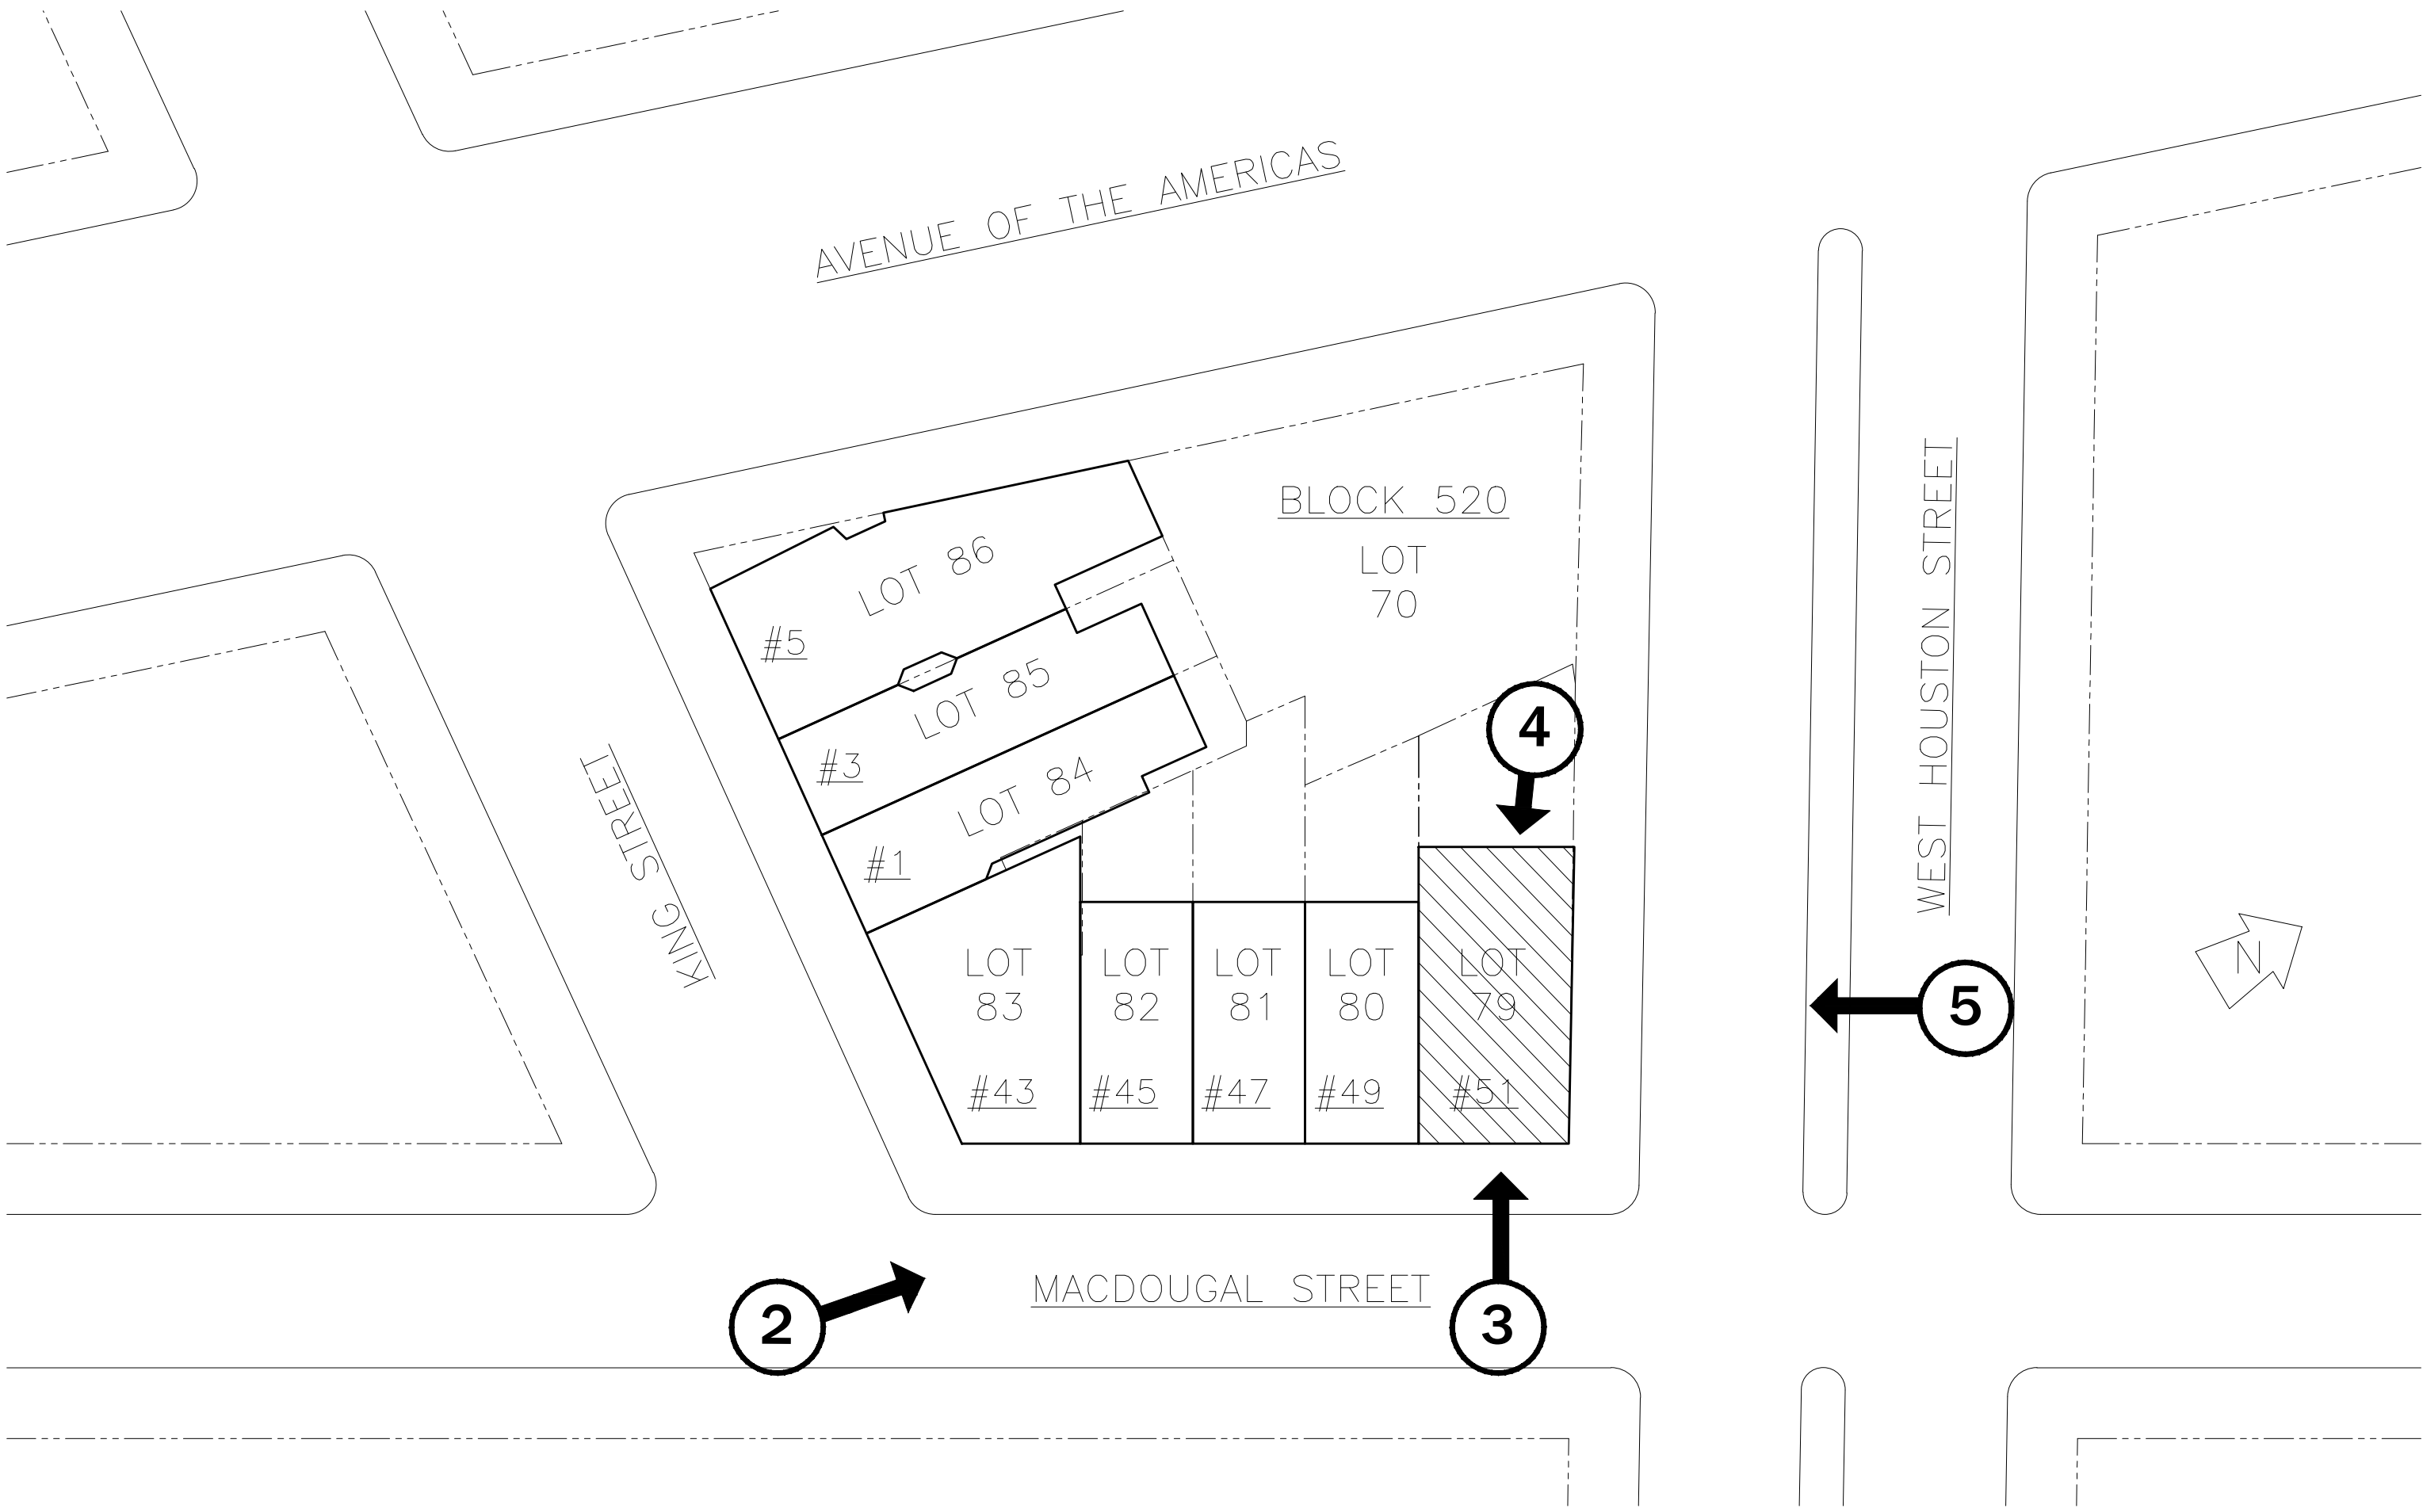

1 SITE MAP



2 EXISTING BUILDING PHOTO




3 EXISTING BUILDING PHOTO



4 EXISTING BUILDING PHOTO




5 EXISTING BUILDING PHOTO

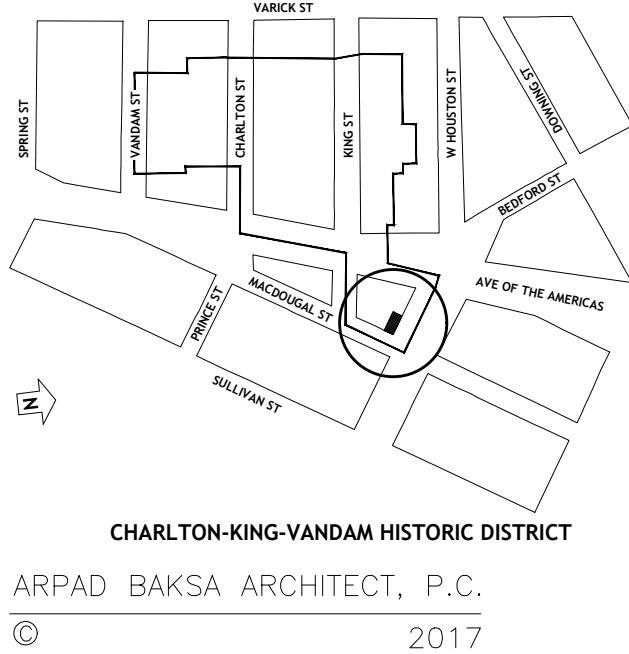


51 MACDOUGAL STREET
NEW YORK N.Y. 10012

ARPAD BAKSA
ARCHITECT, P. C.
Architecture, Preservation and Interiors since 1984


75 Broad Street, Suite 0406
New York, NY 10004-2415
T. 212-768-4191
F. 212-768-4473
info@arpad-baksa-architect.com
arpad-baksa-architect.com

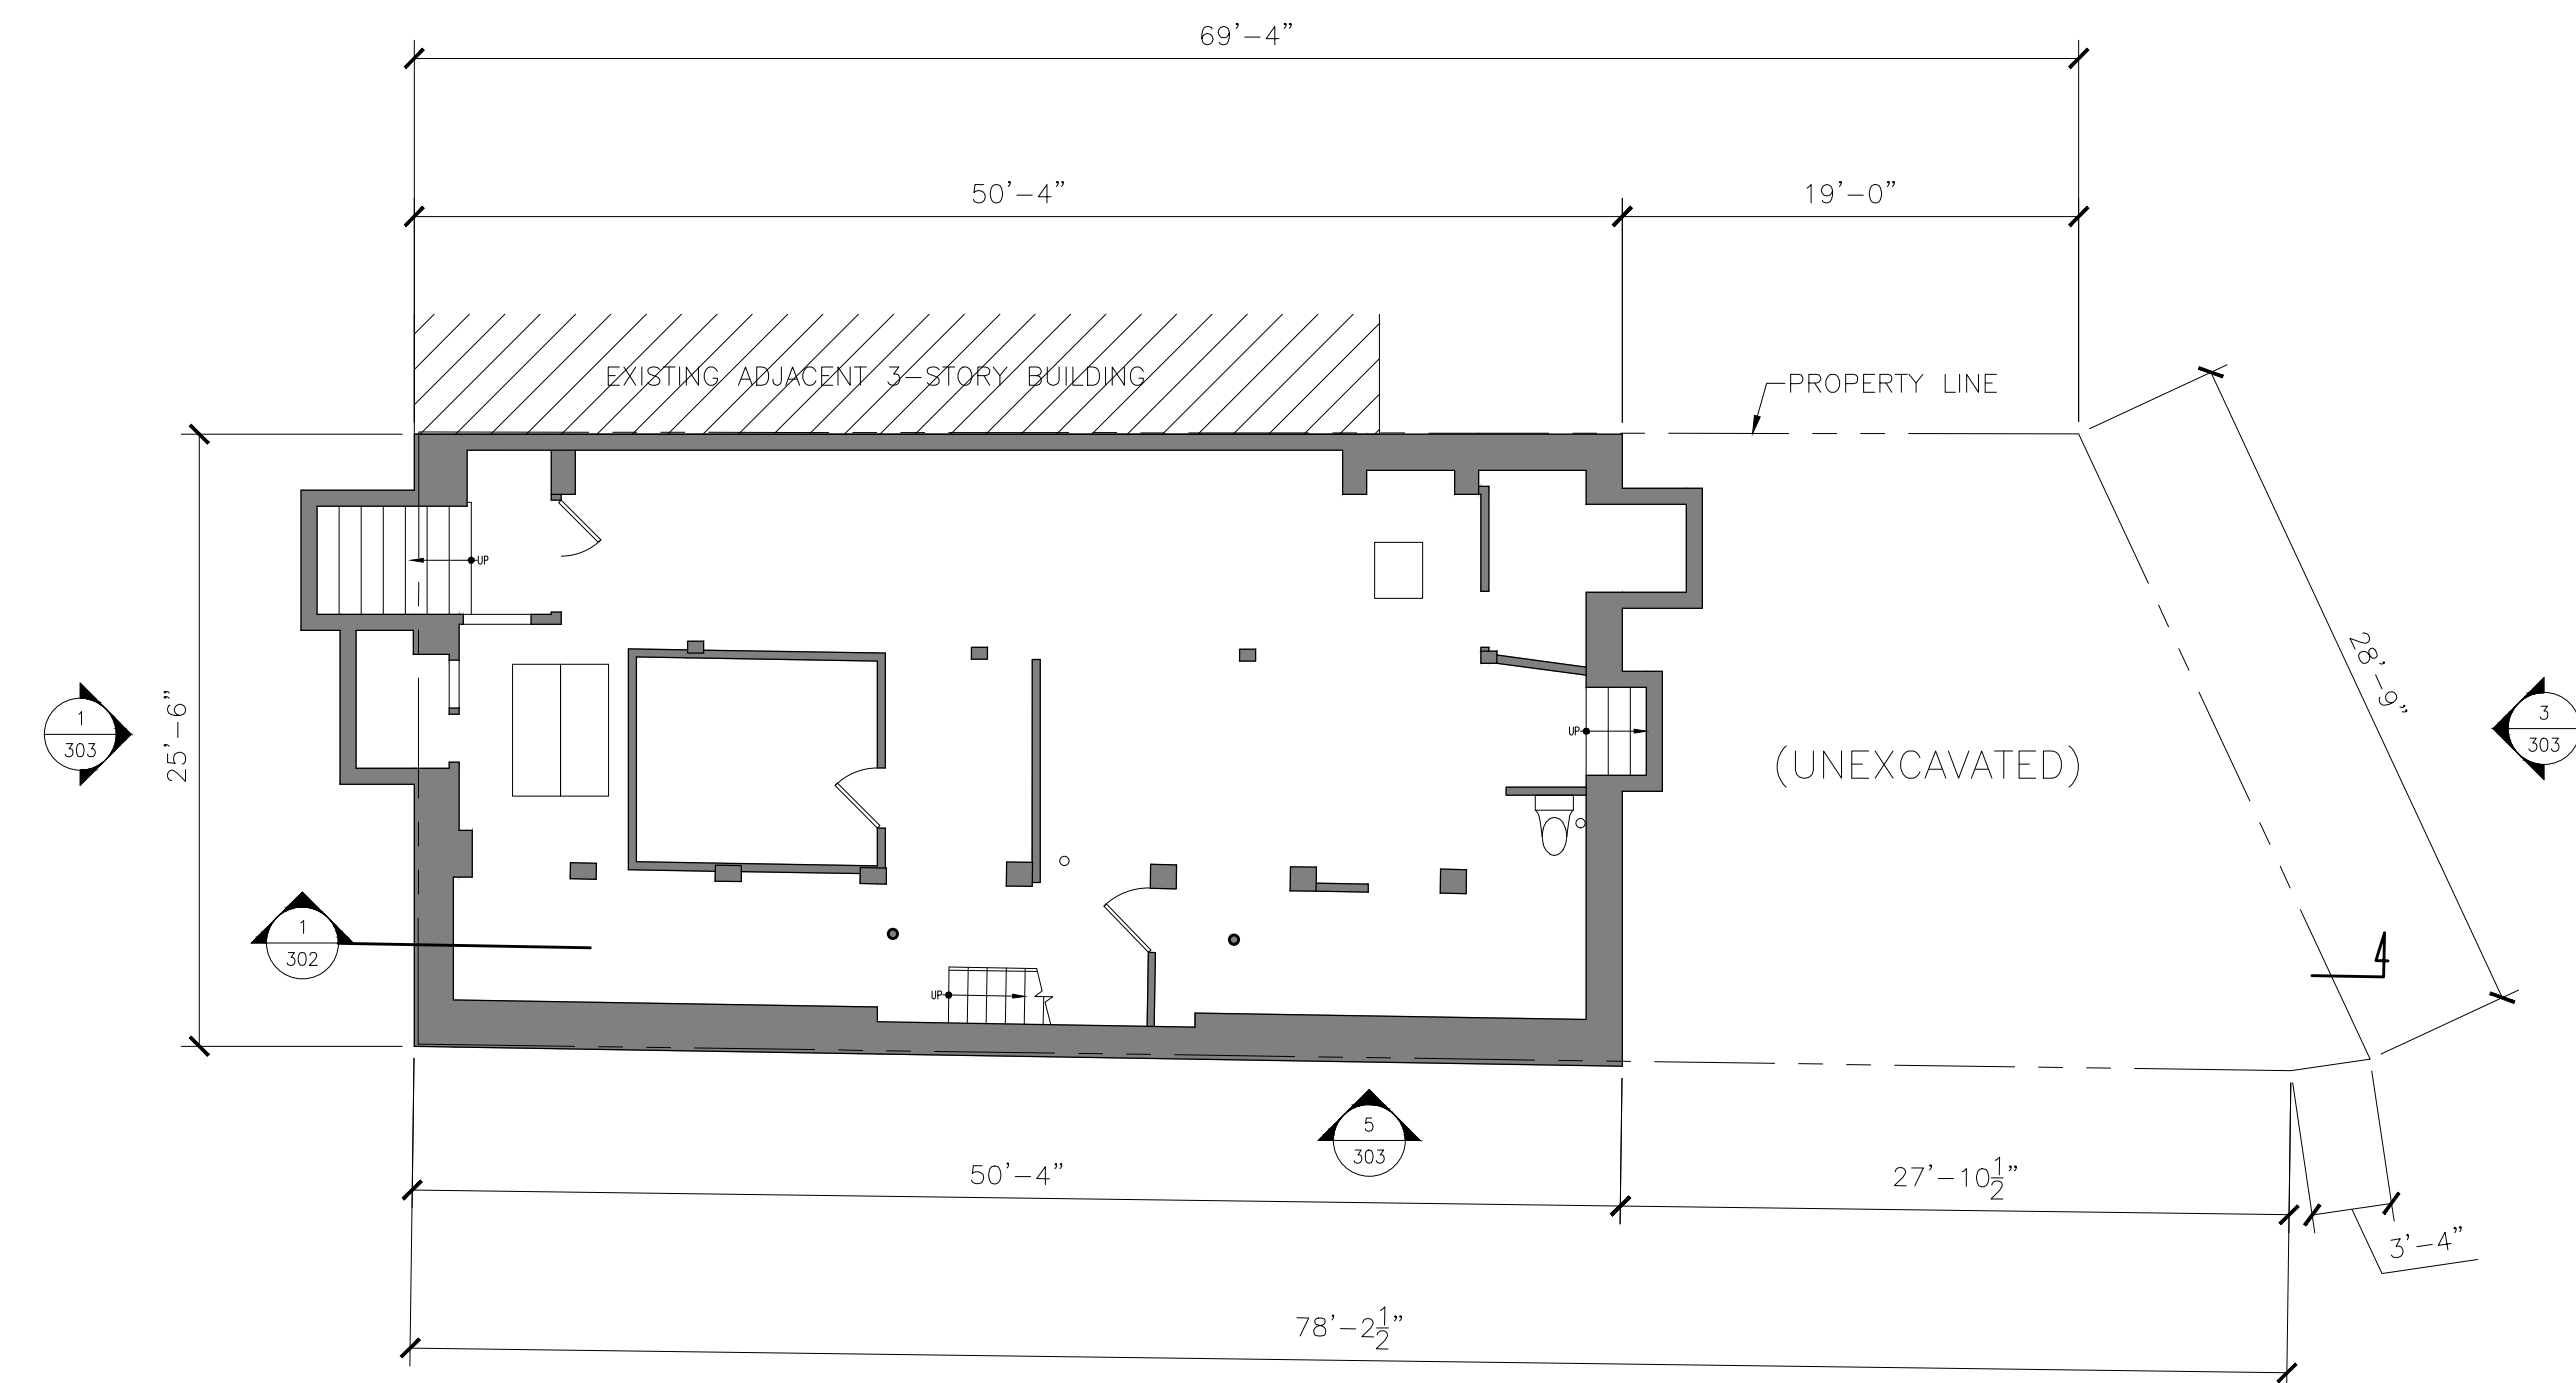


1 EXISTING FIRST FLOOR PLAN

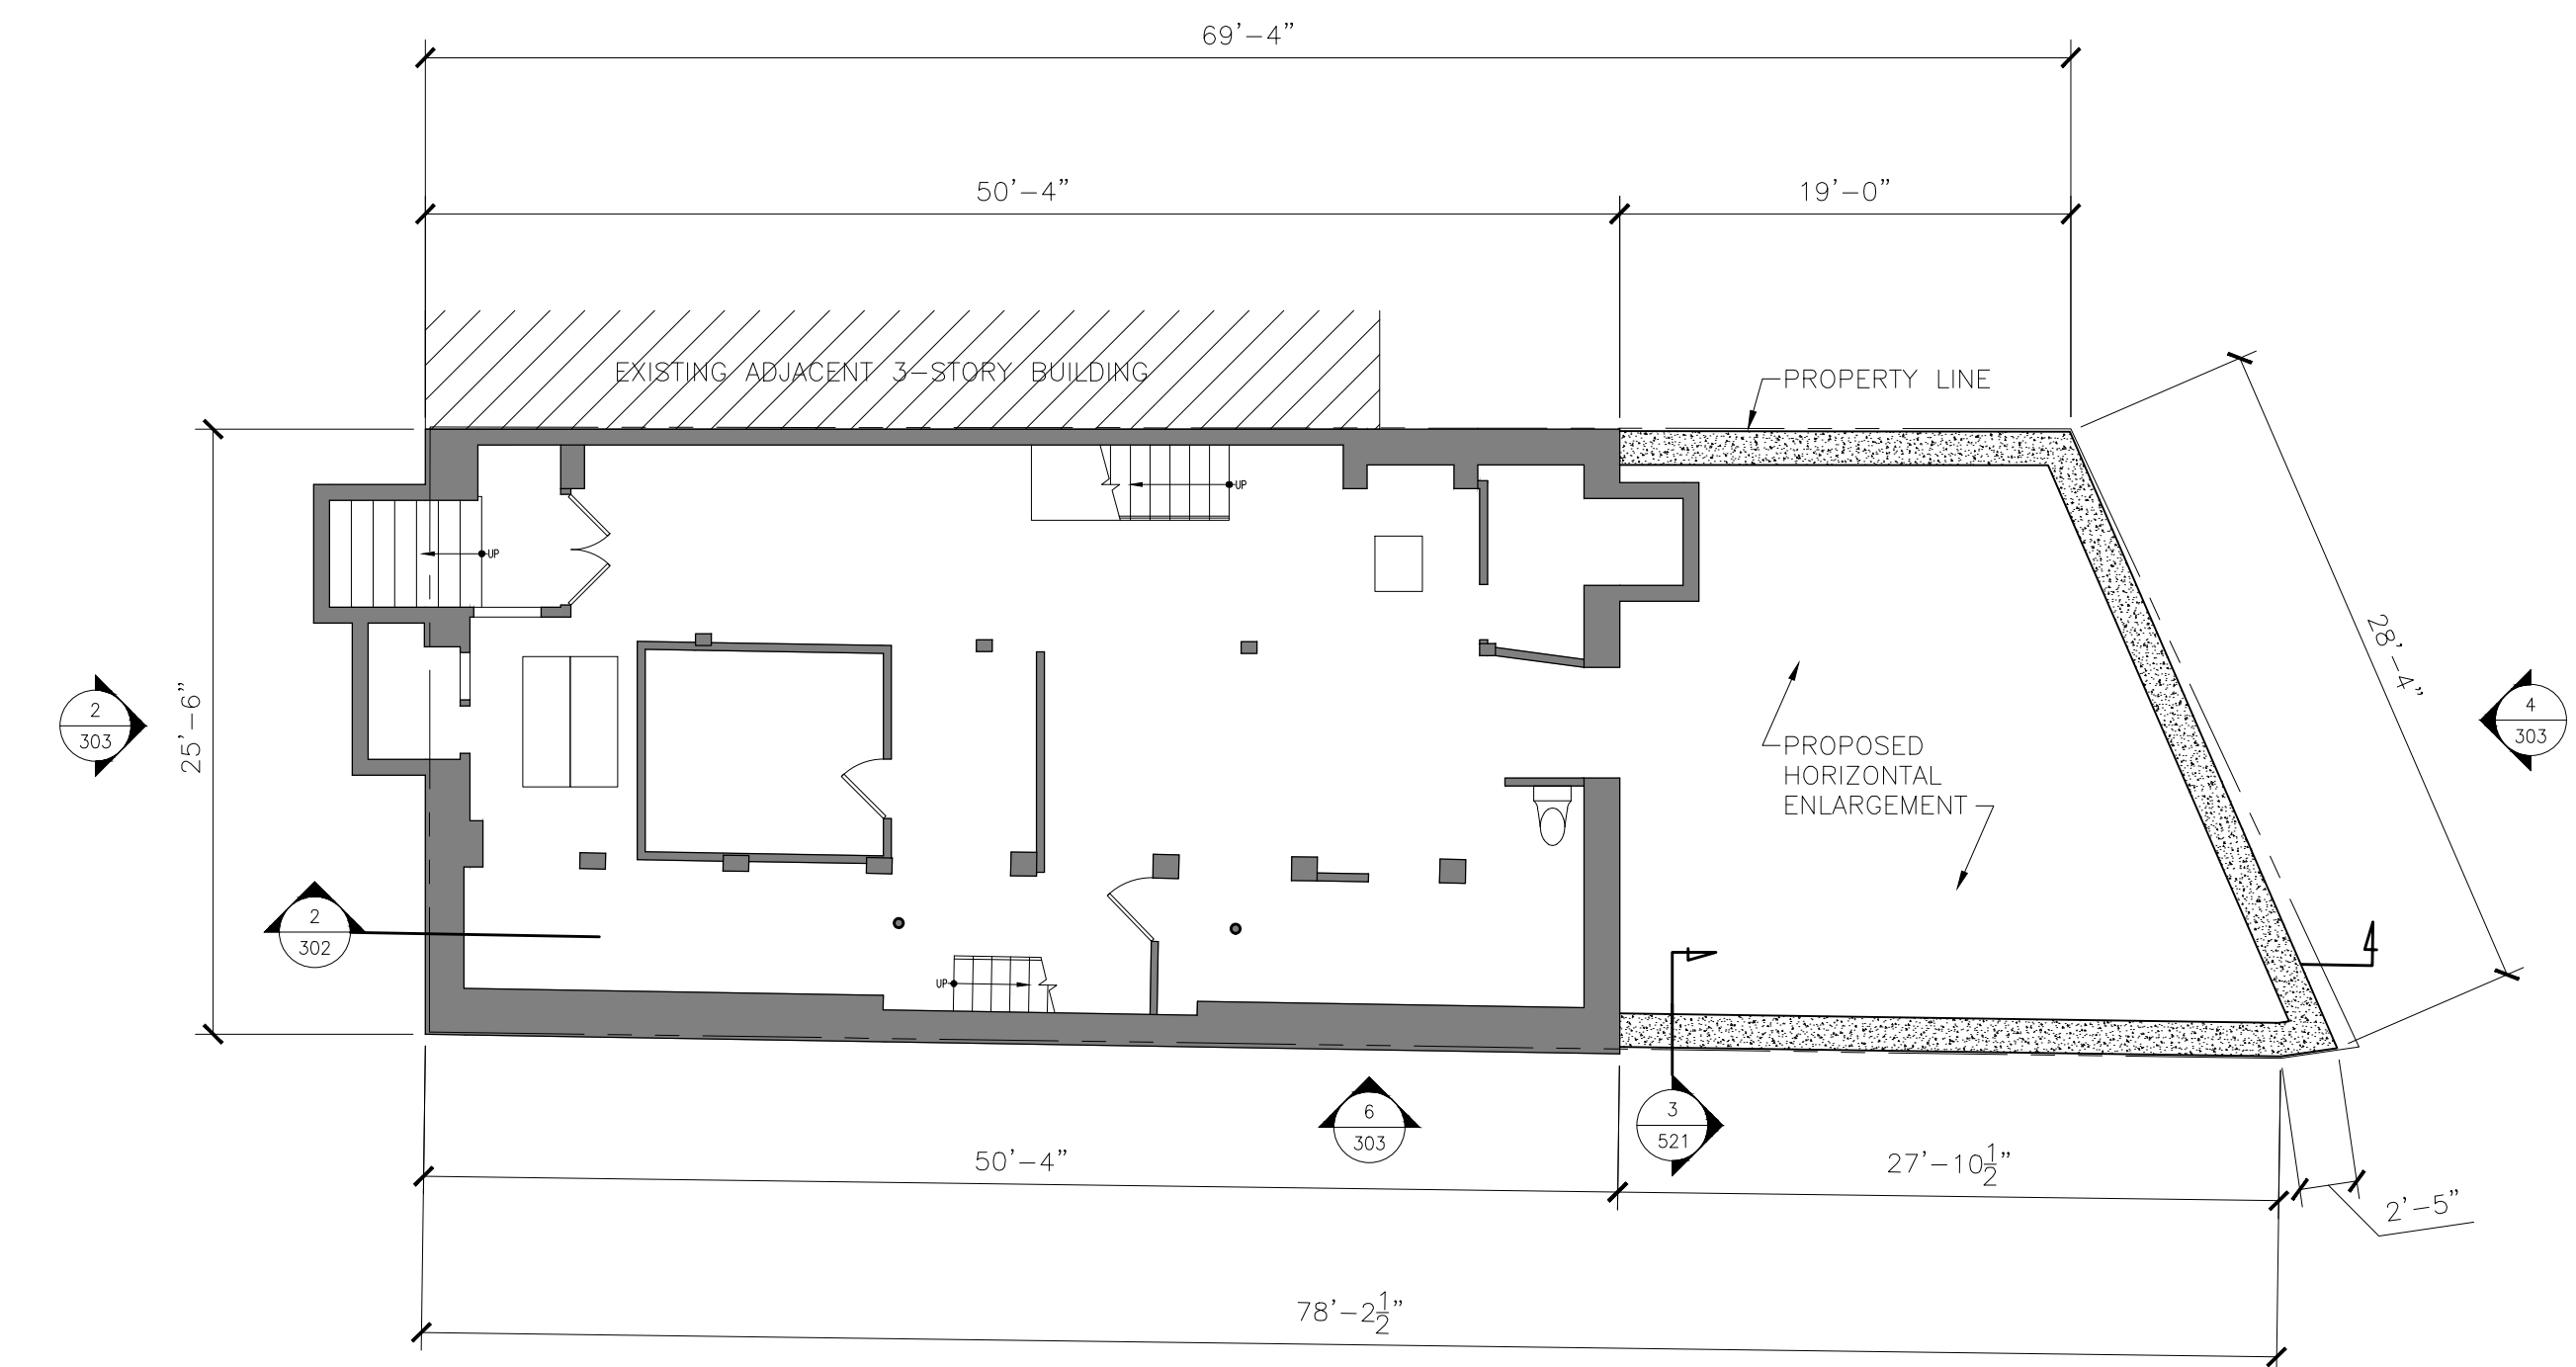


2 PROPOSED FIRST FLOOR PLAN

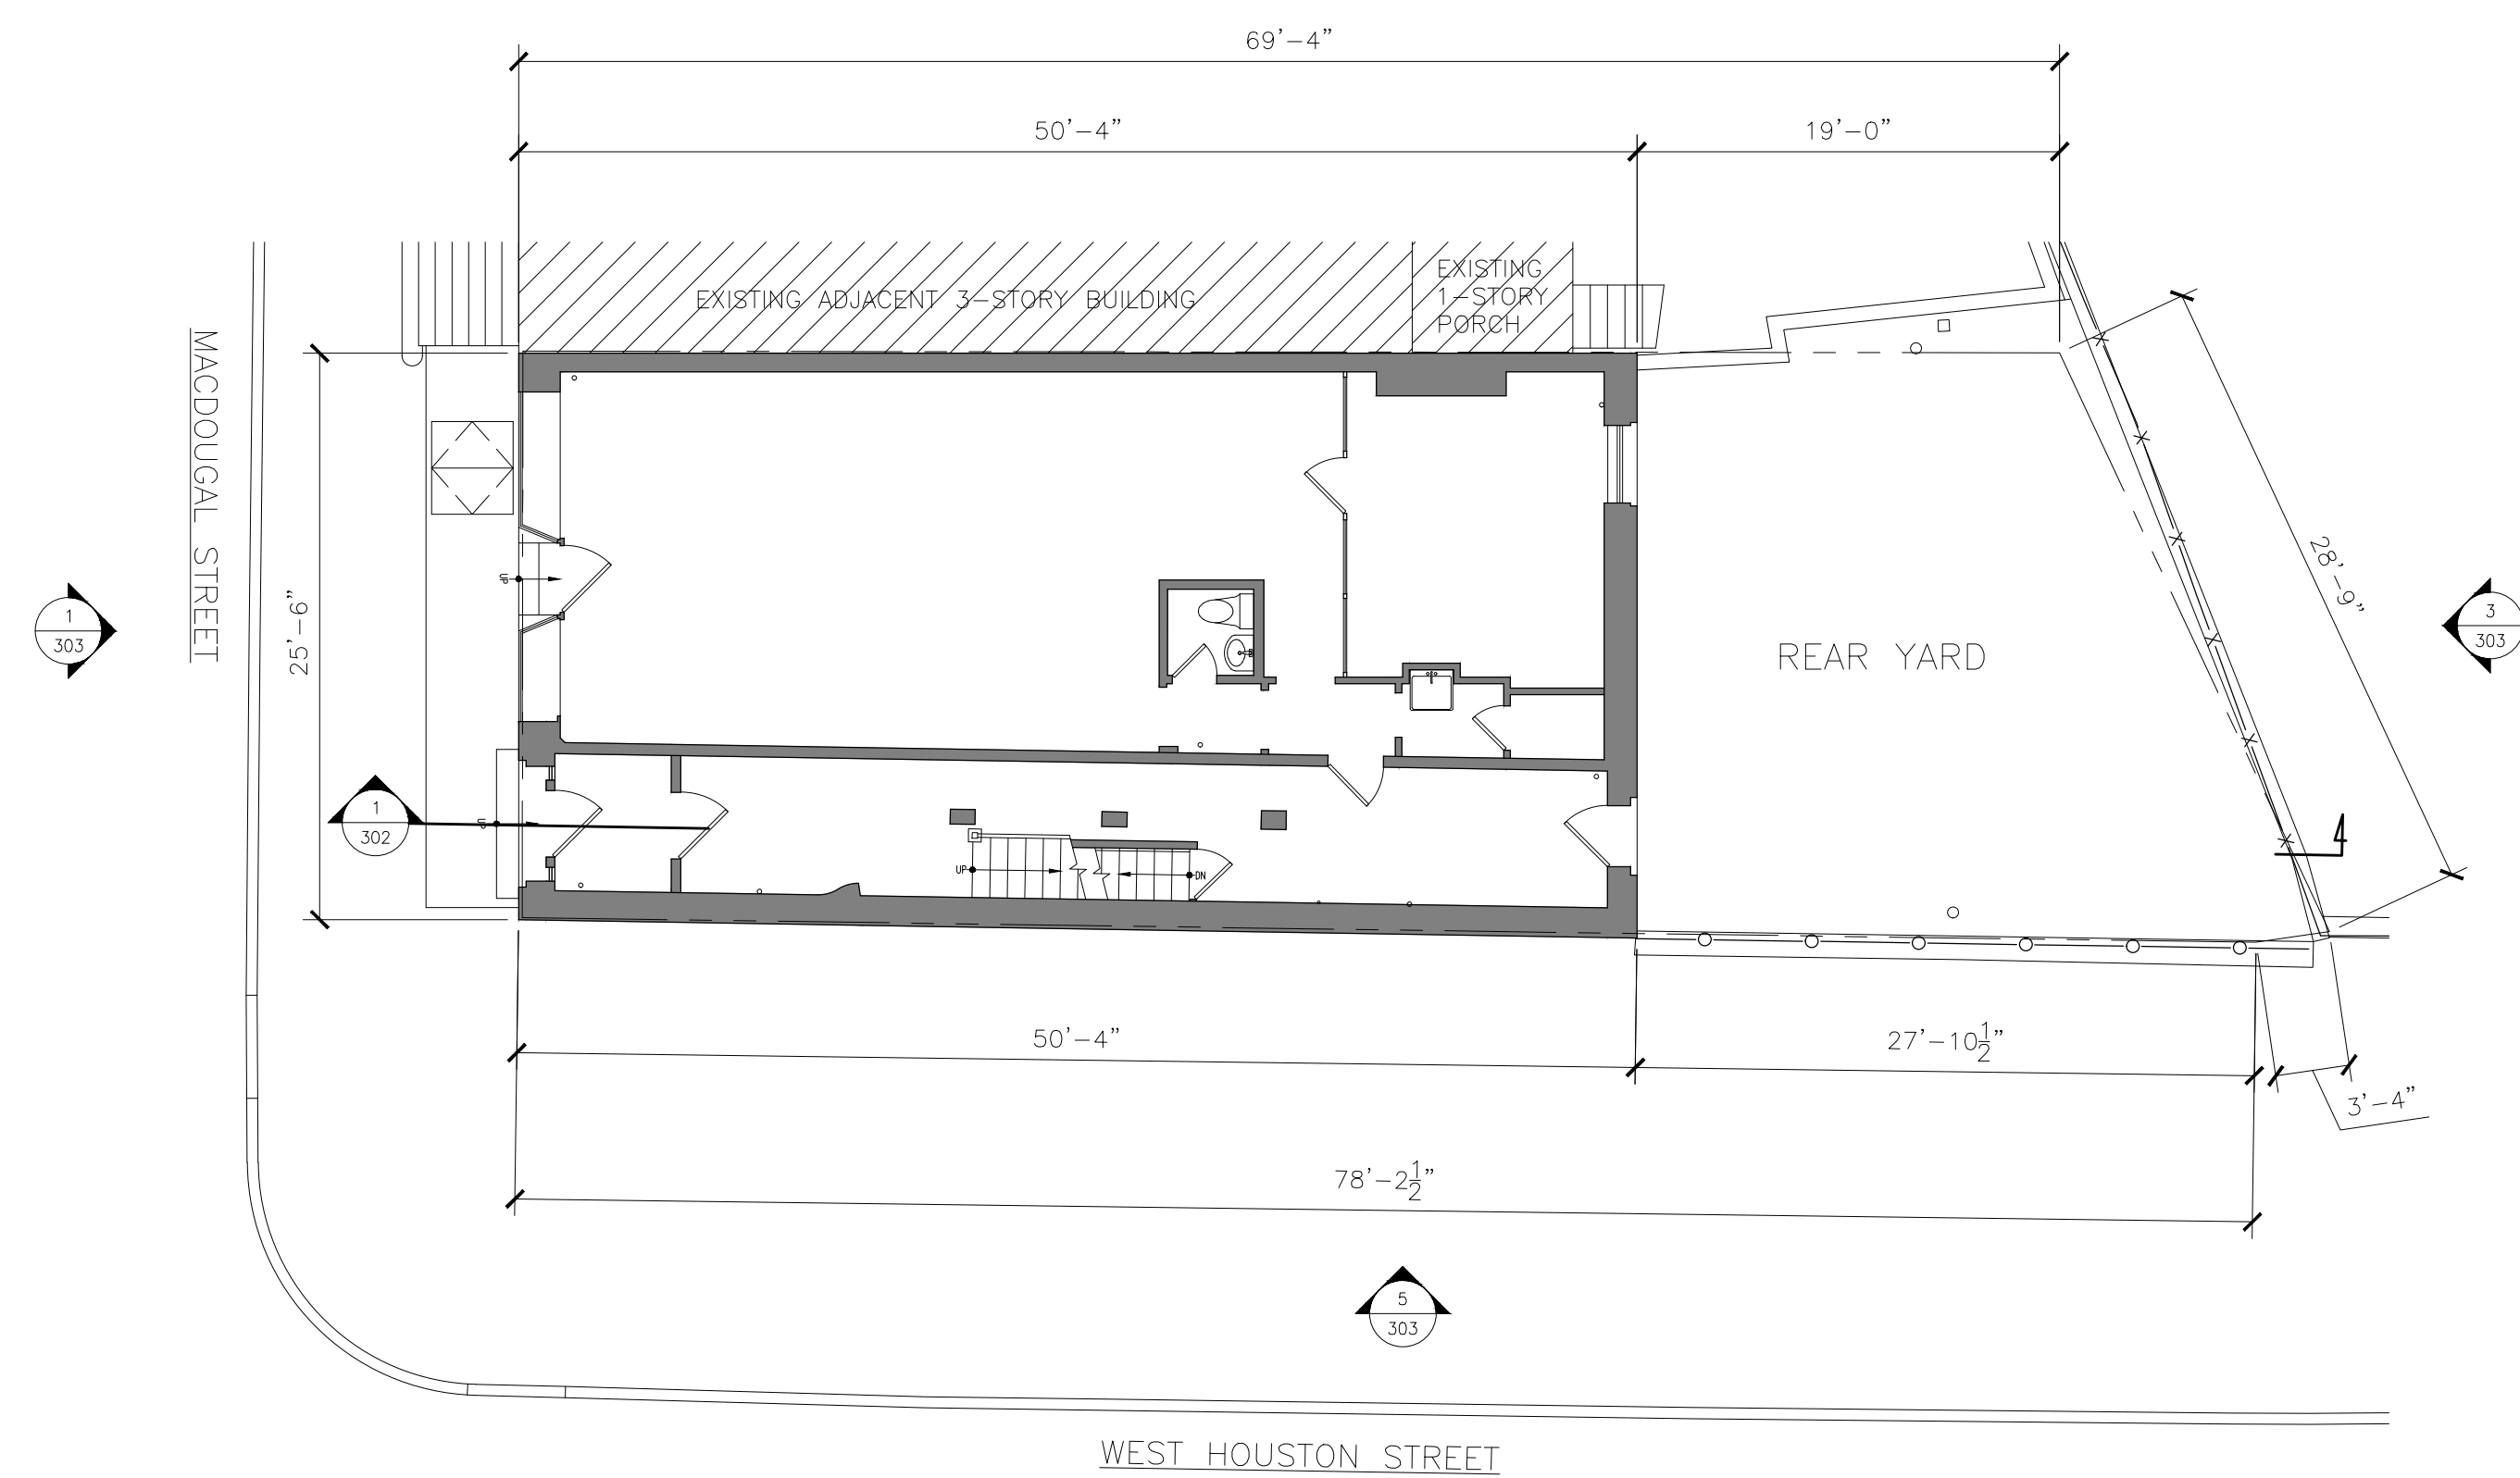


3 EXISTING FIRST FLOOR PLAN

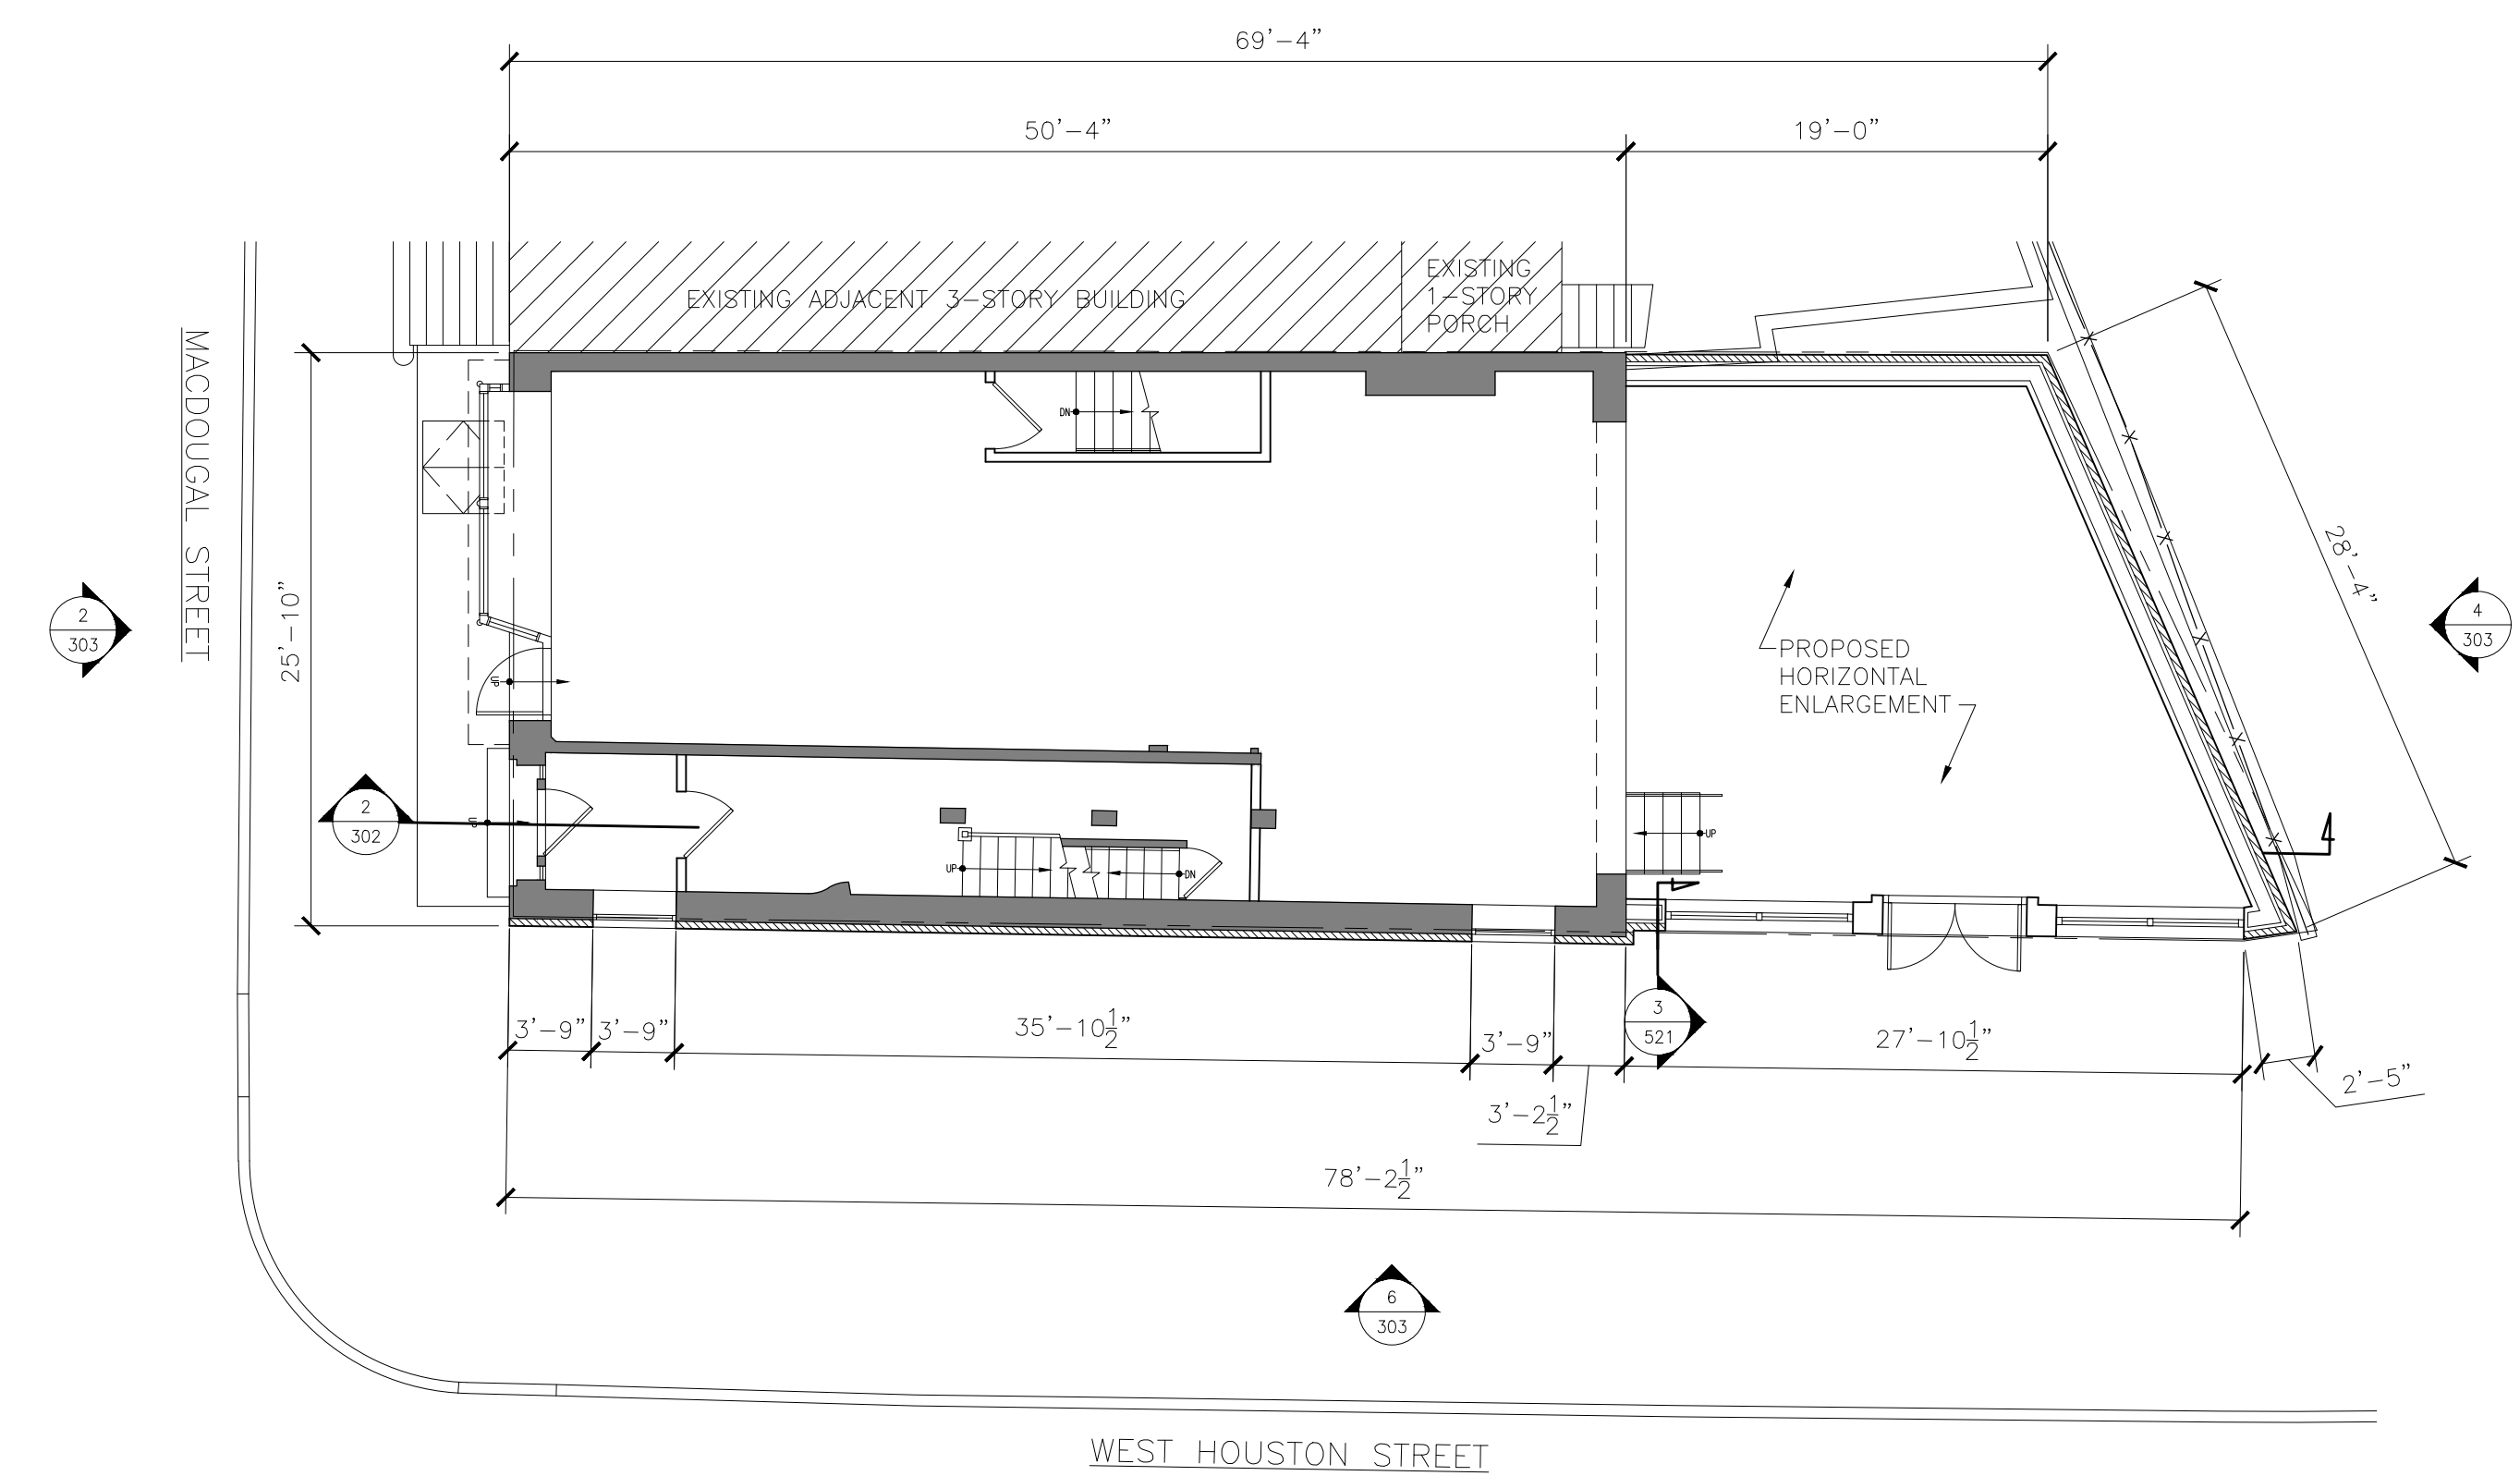



4 PROPOSED FIRST FLOOR PLAN

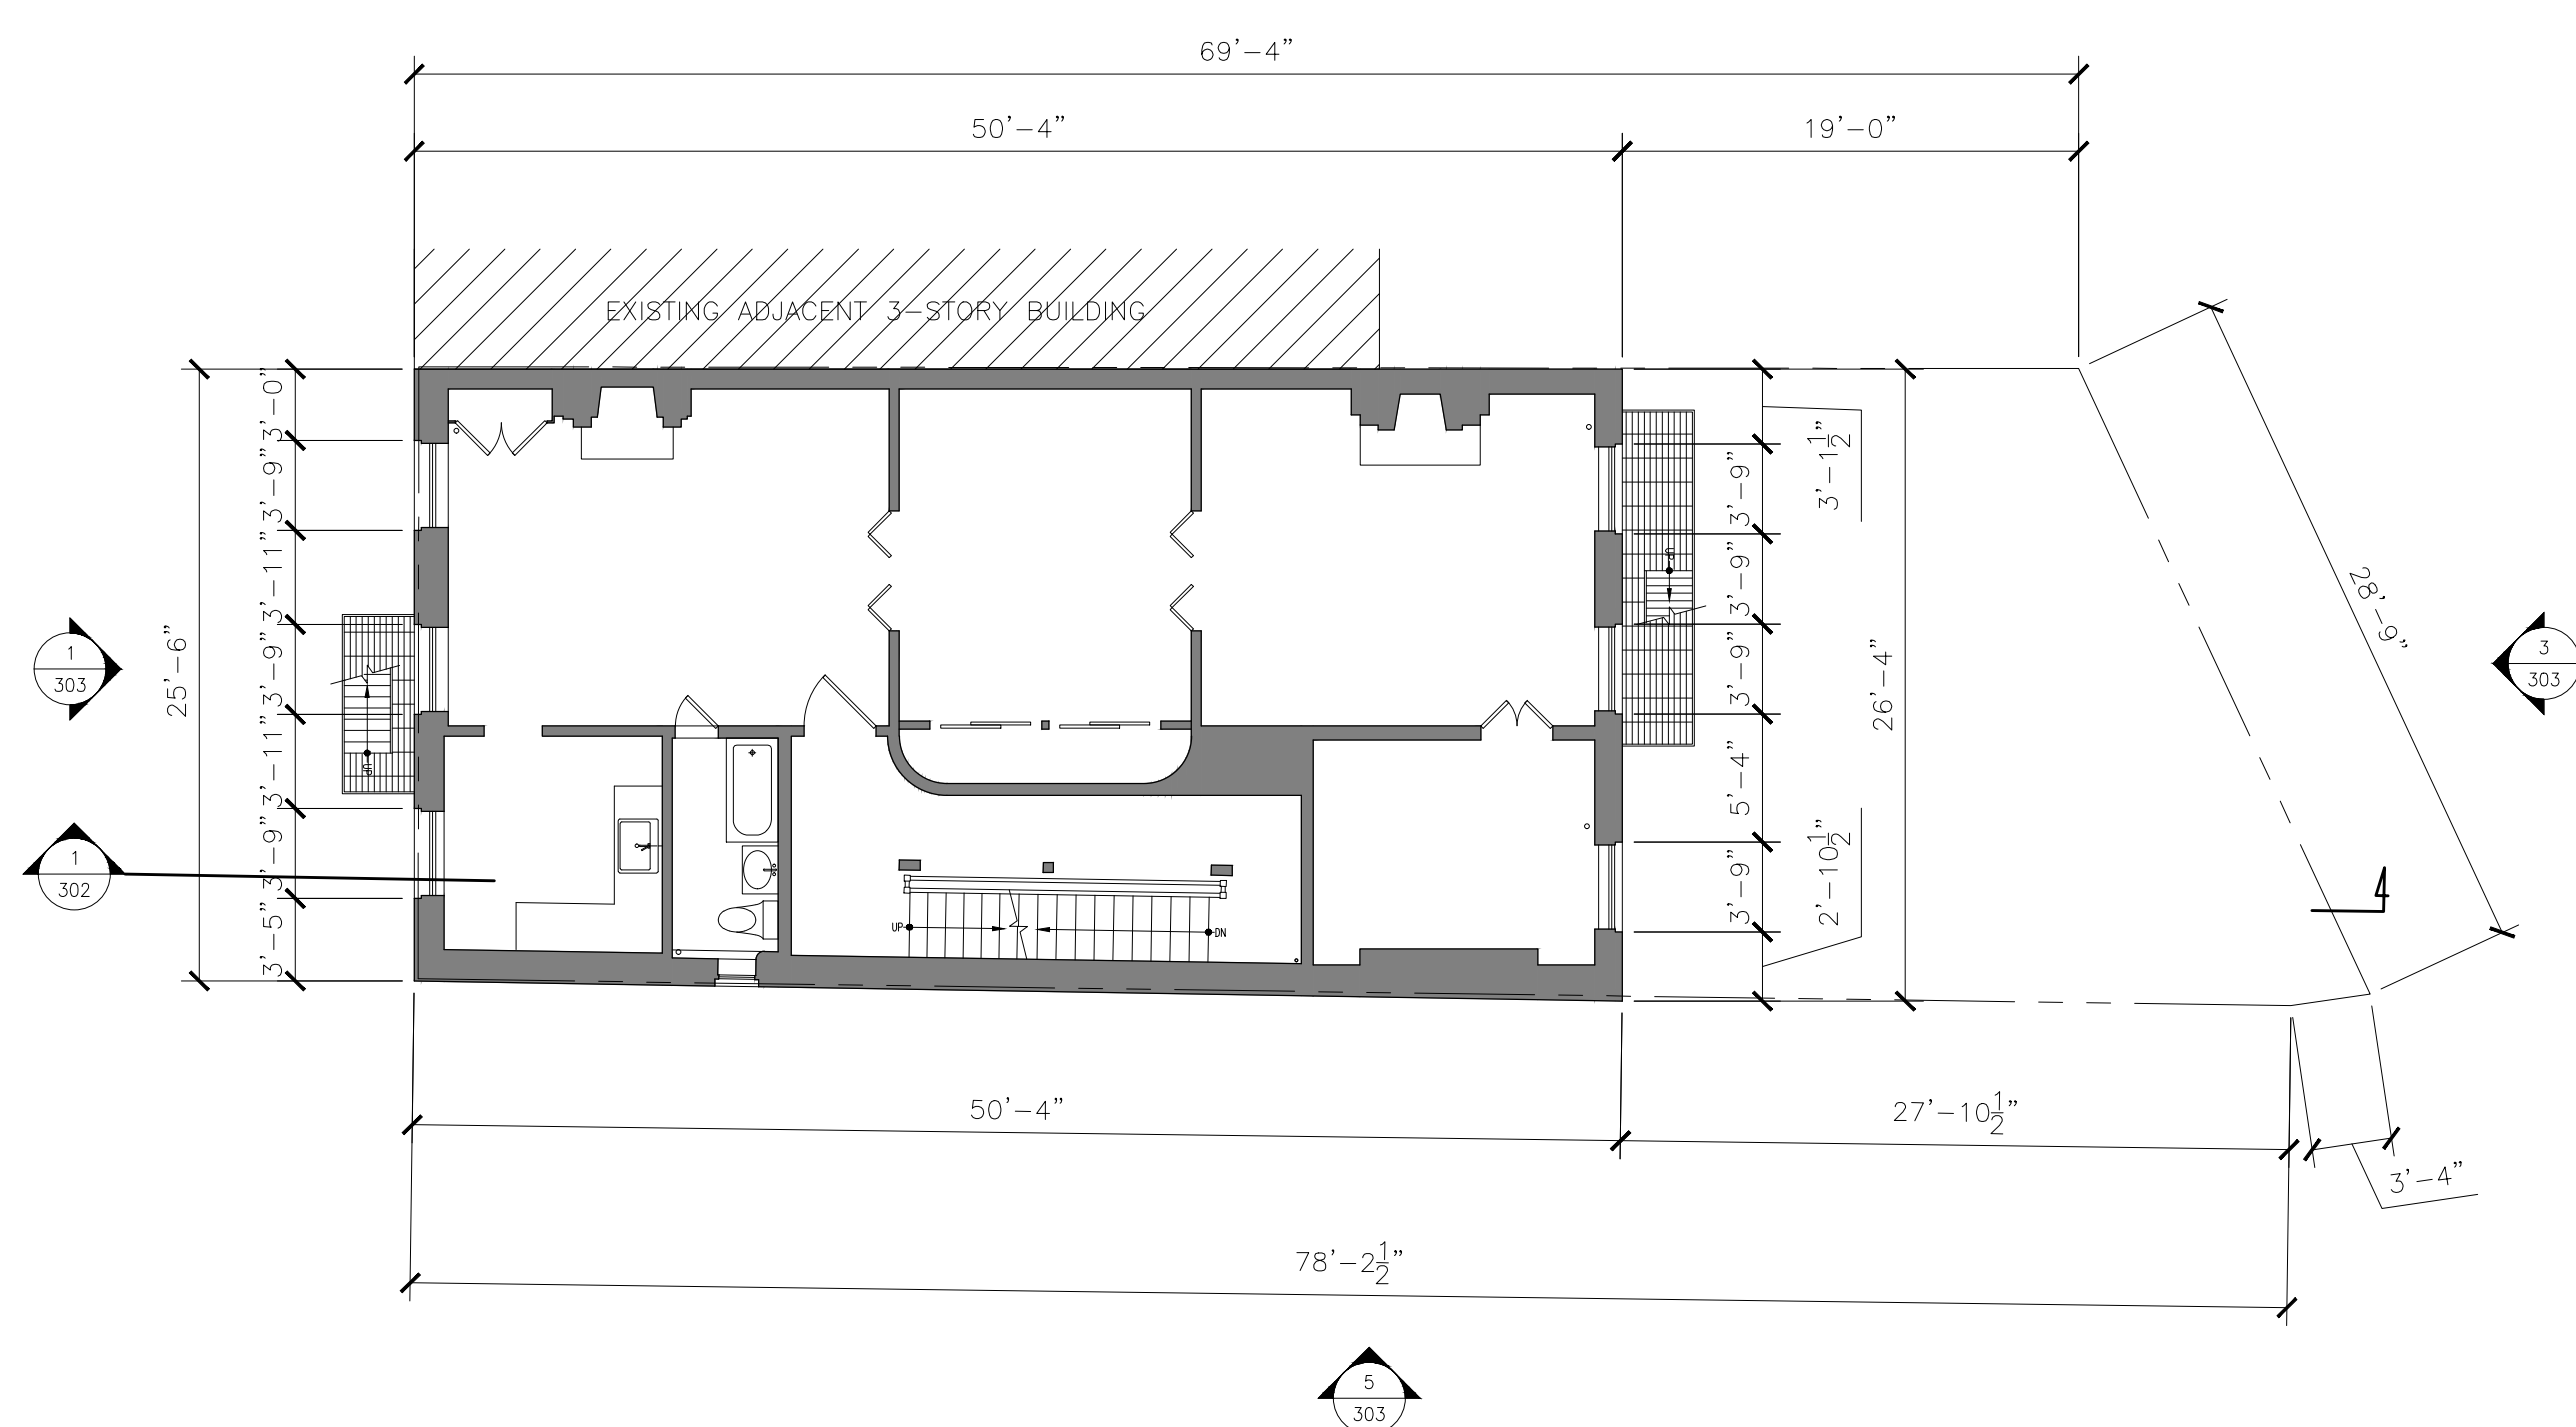

5 EXISTING FIRST FLOOR PLAN

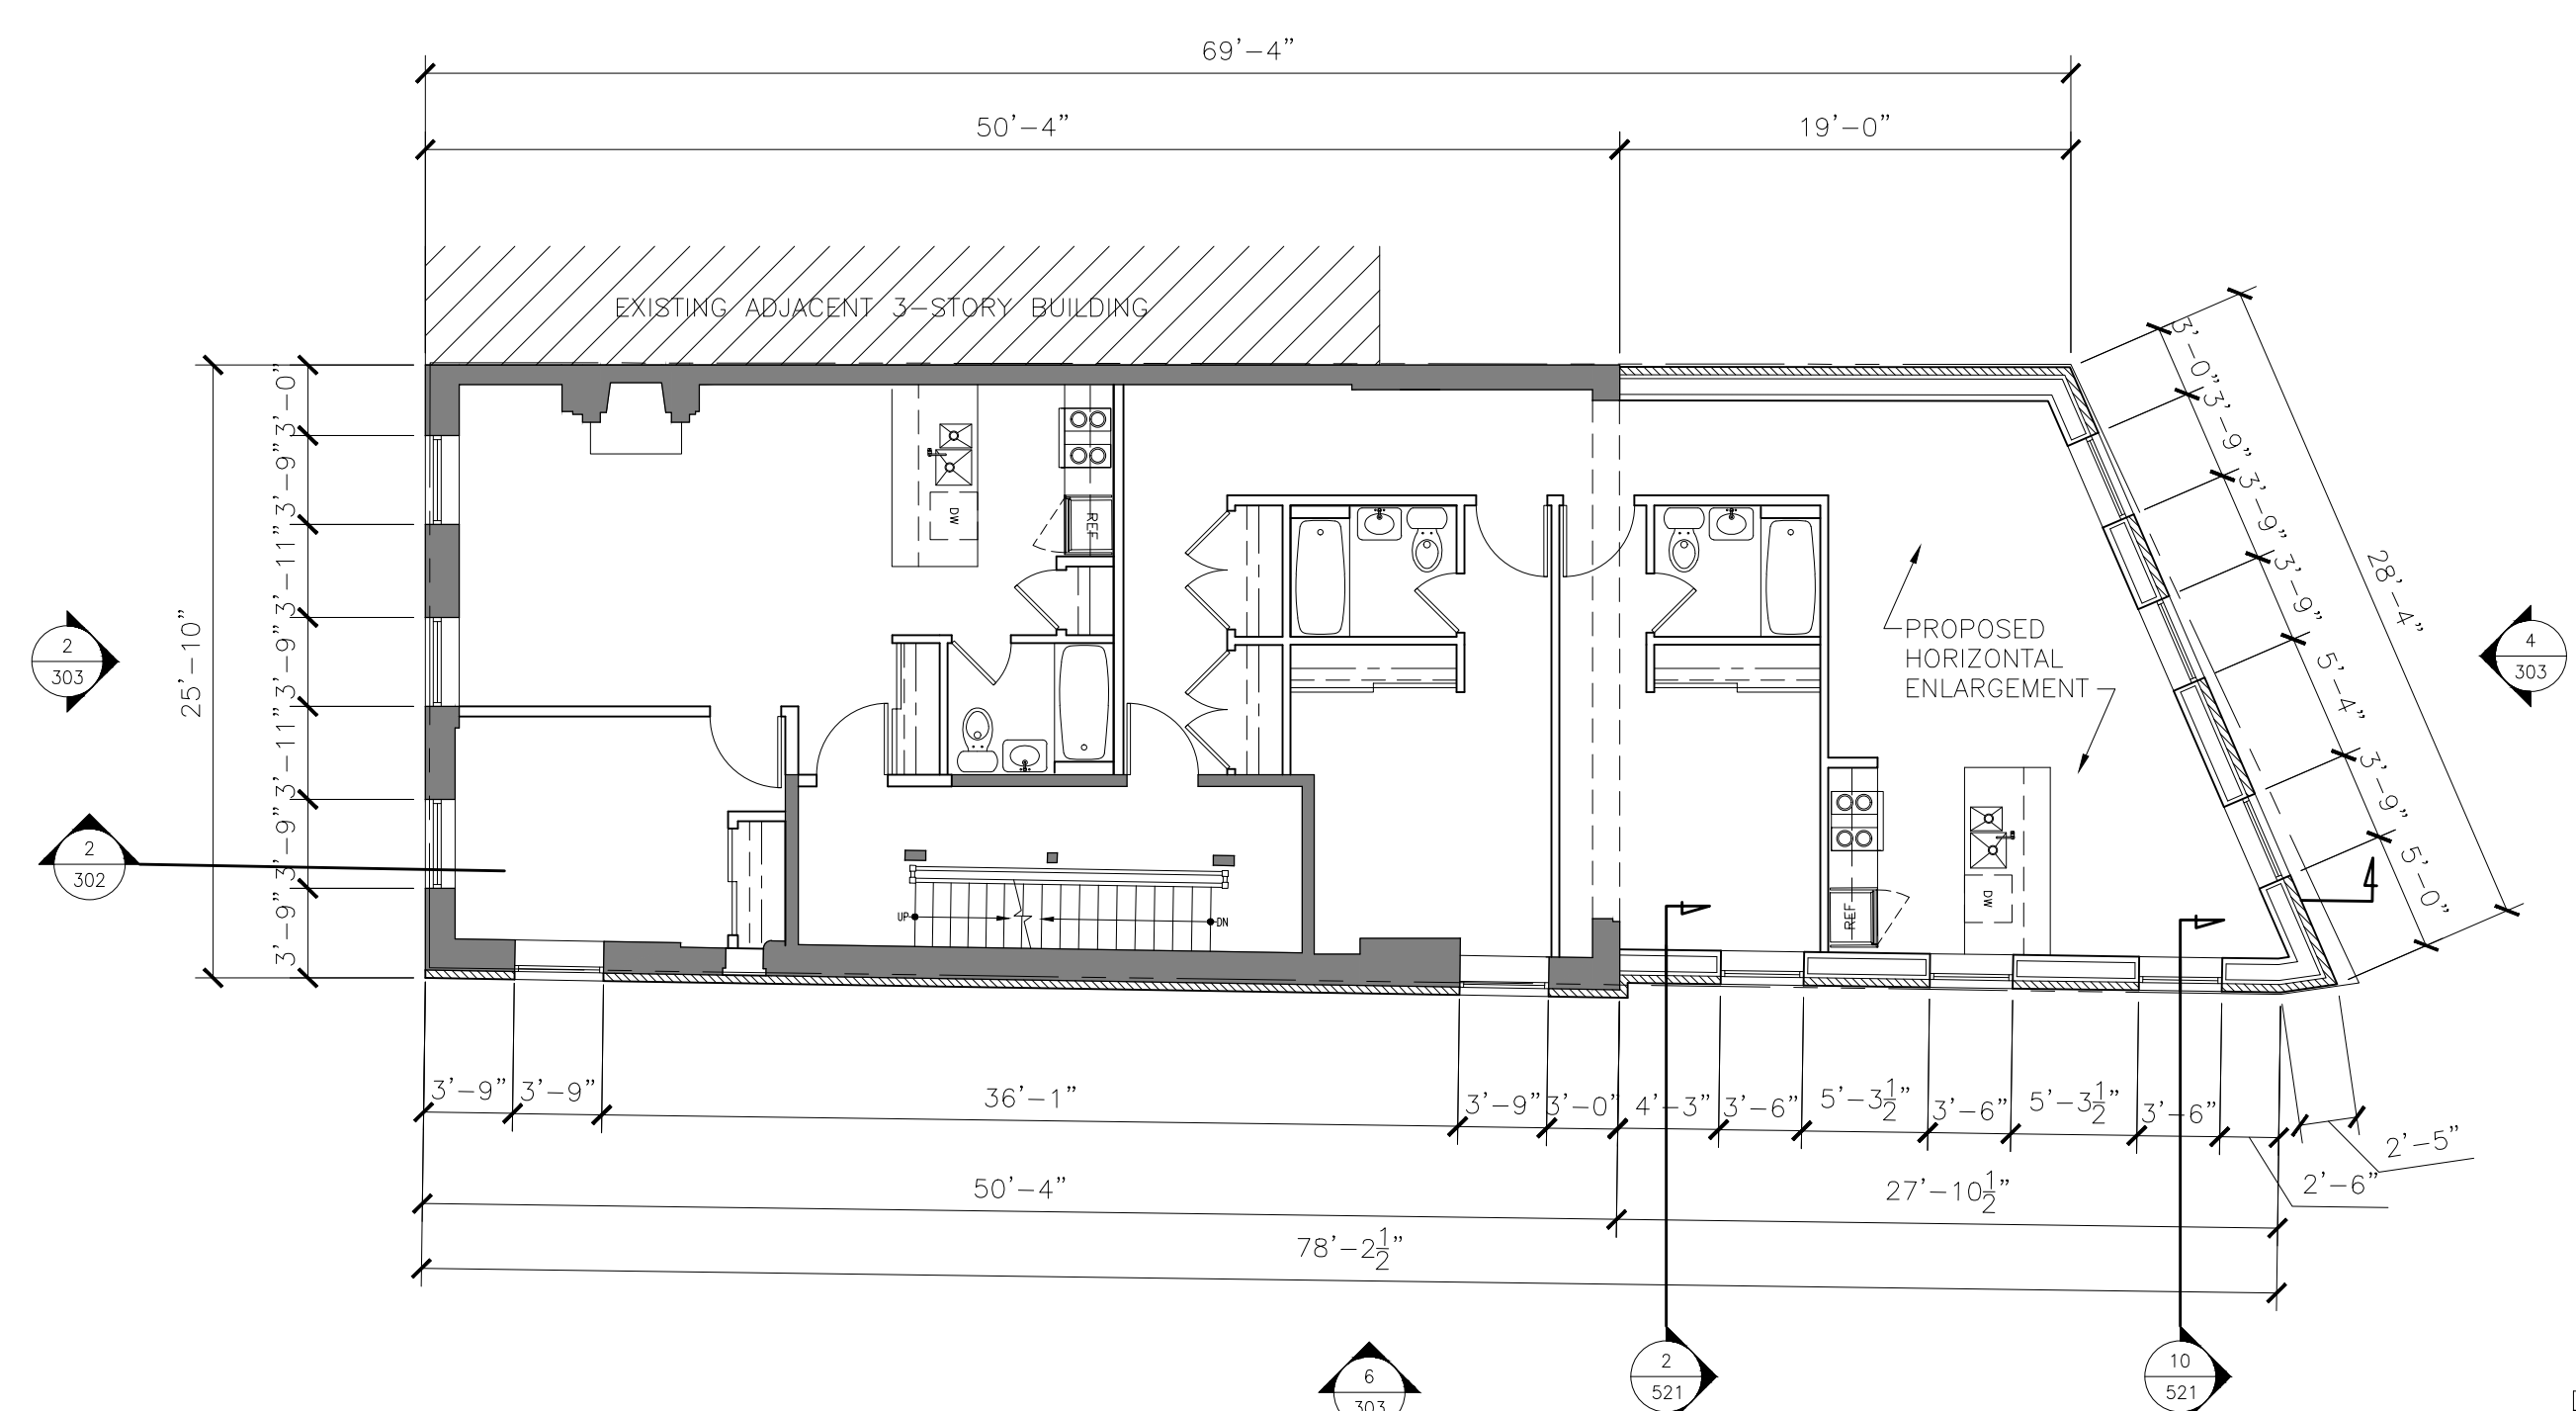

6 PROPOSED FIRST FLOOR PLAN

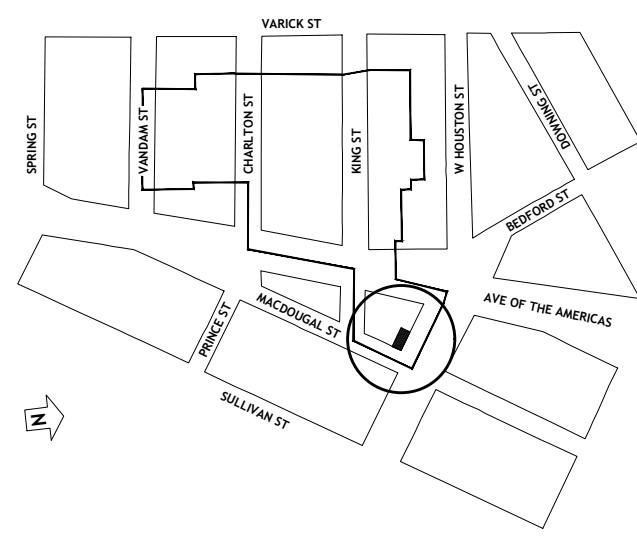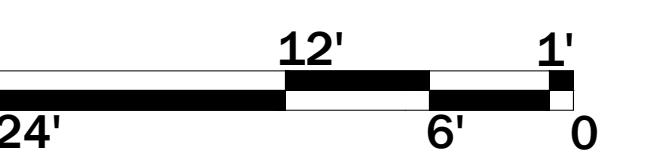


© 2017


51 MACDOUGAL STREET
NEW YORK N.Y. 10012

ARPAD BAKSA
ARCHITECT, P. C.
Architecture, Preservation and Interiors since 1984


75 Broad Street, Suite 0406
New York, NY 10004-2415
T. **212-768-4191**
F. 212-768-4473
info@arpad-baksa-architect.com
arpad-baksa-architect.com

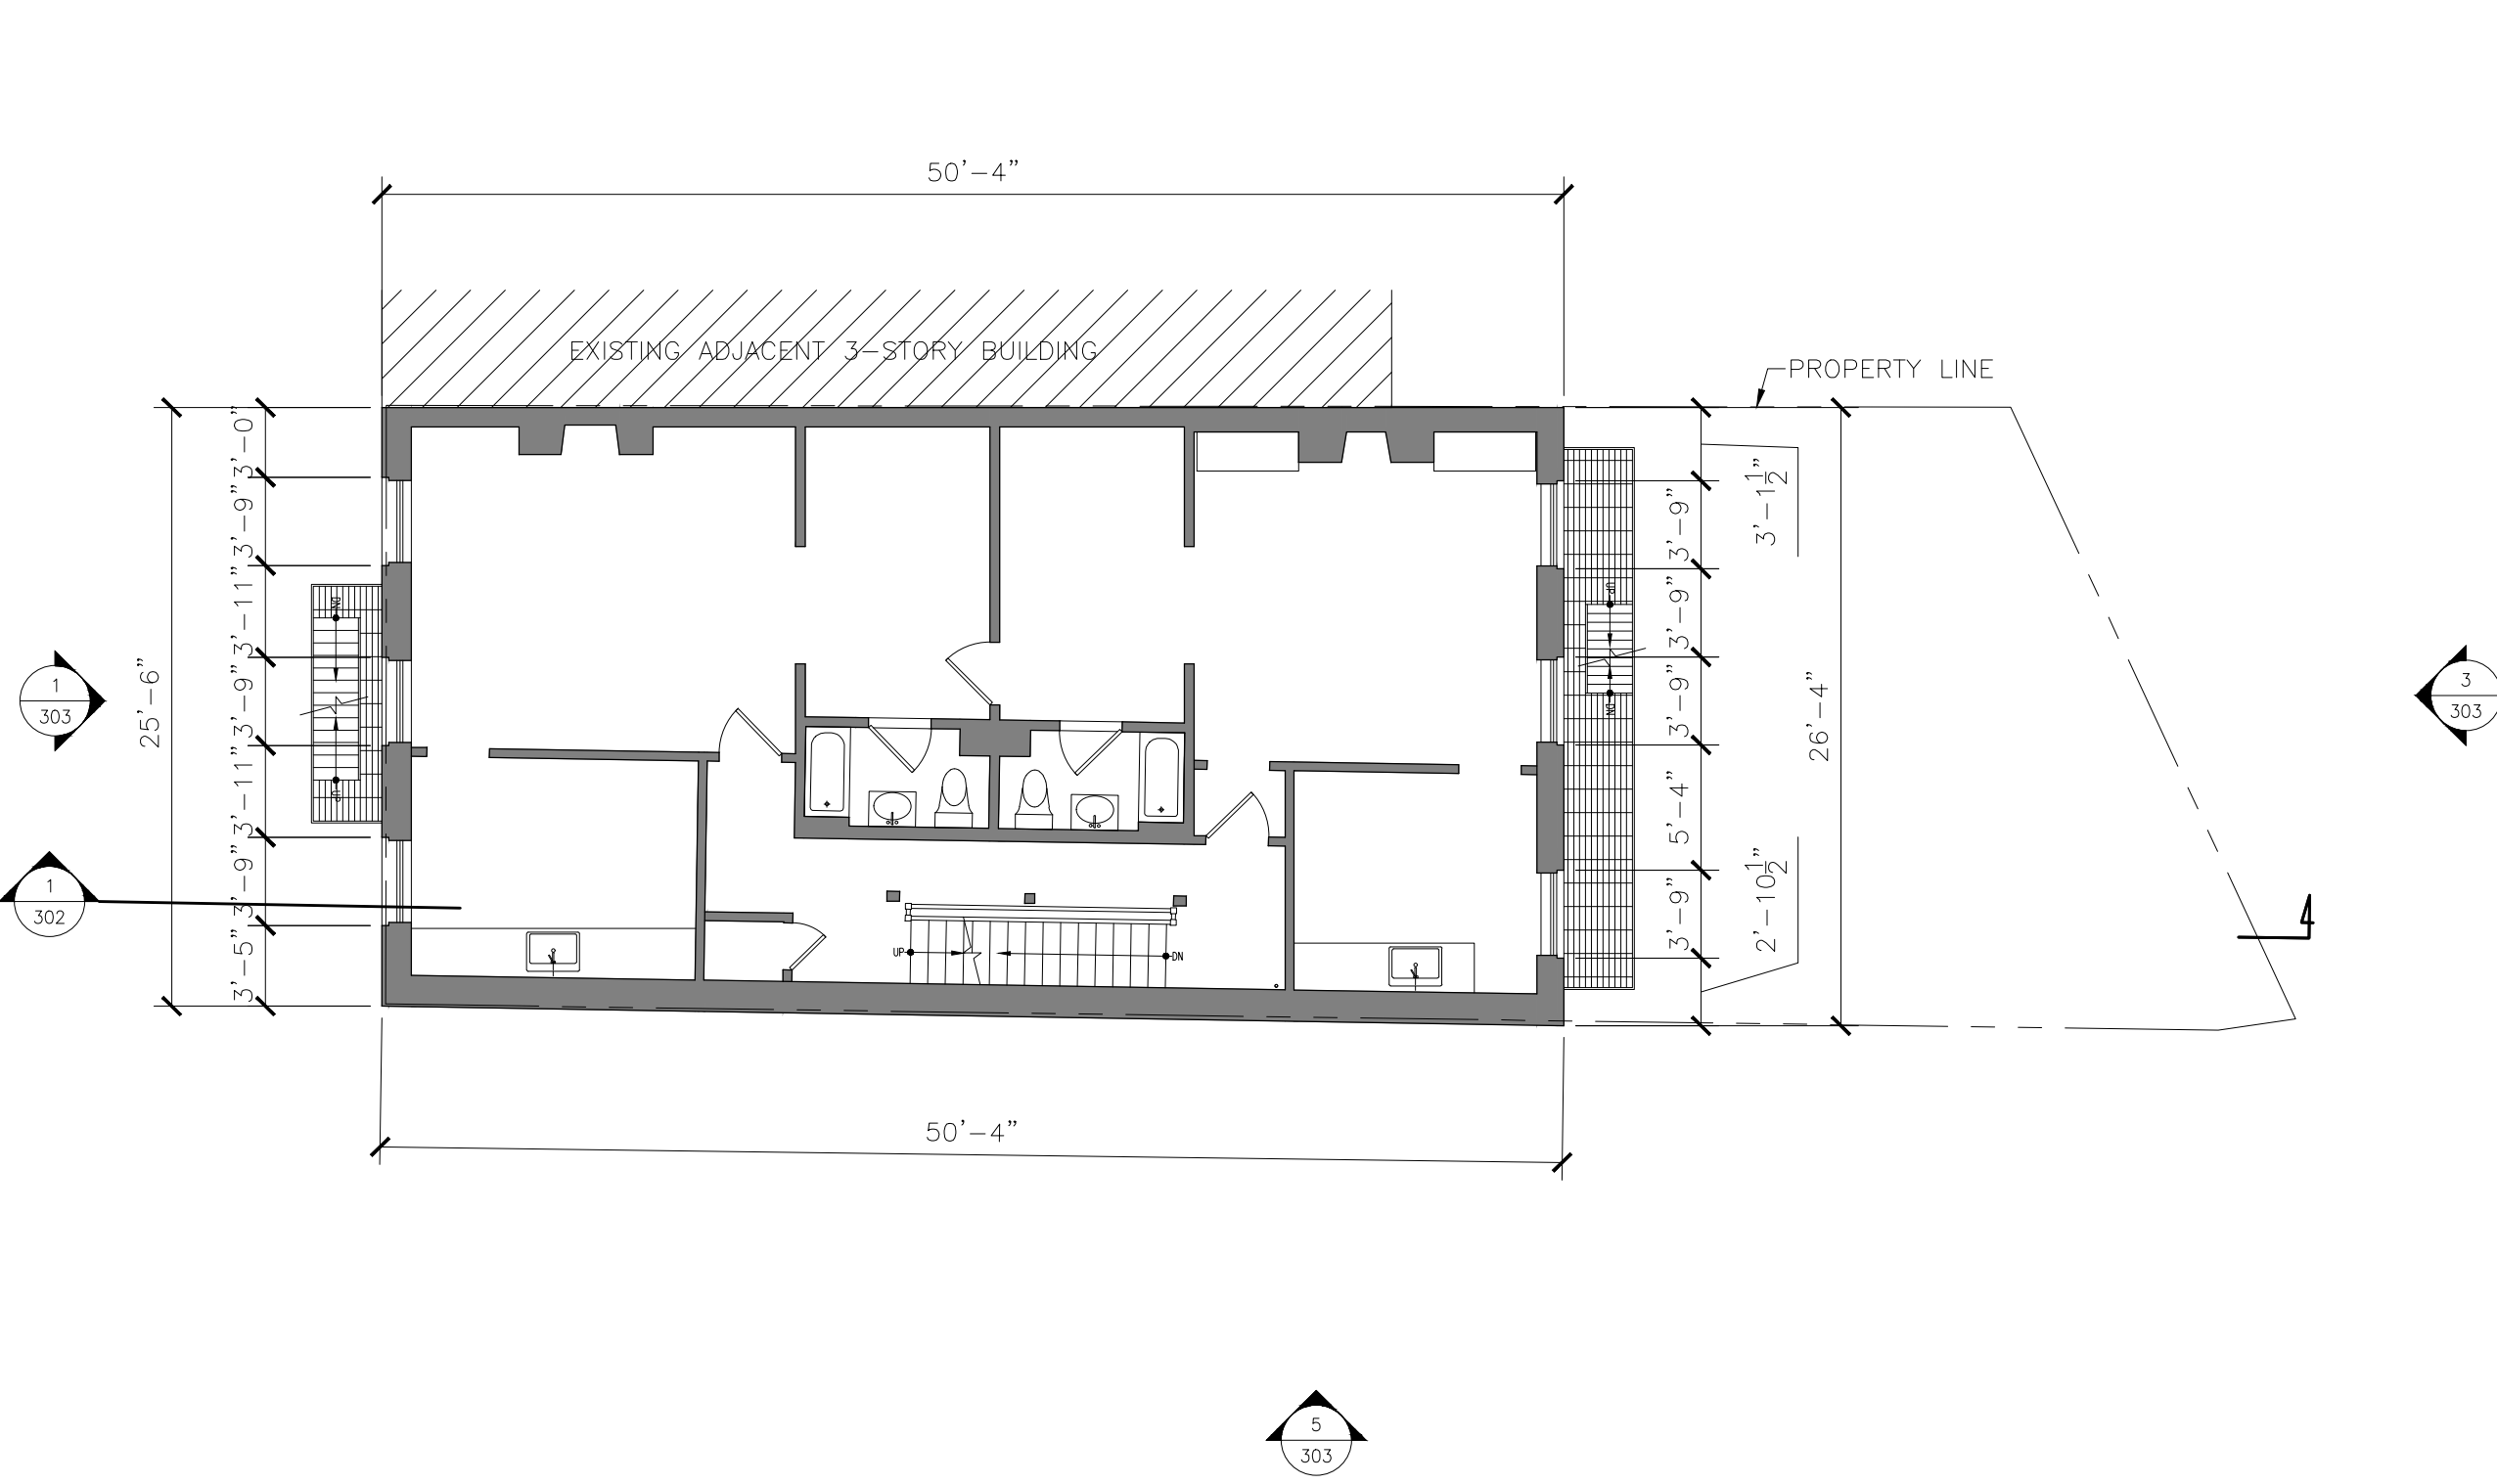


1 EXISTING THIRD FLOOR PLAN

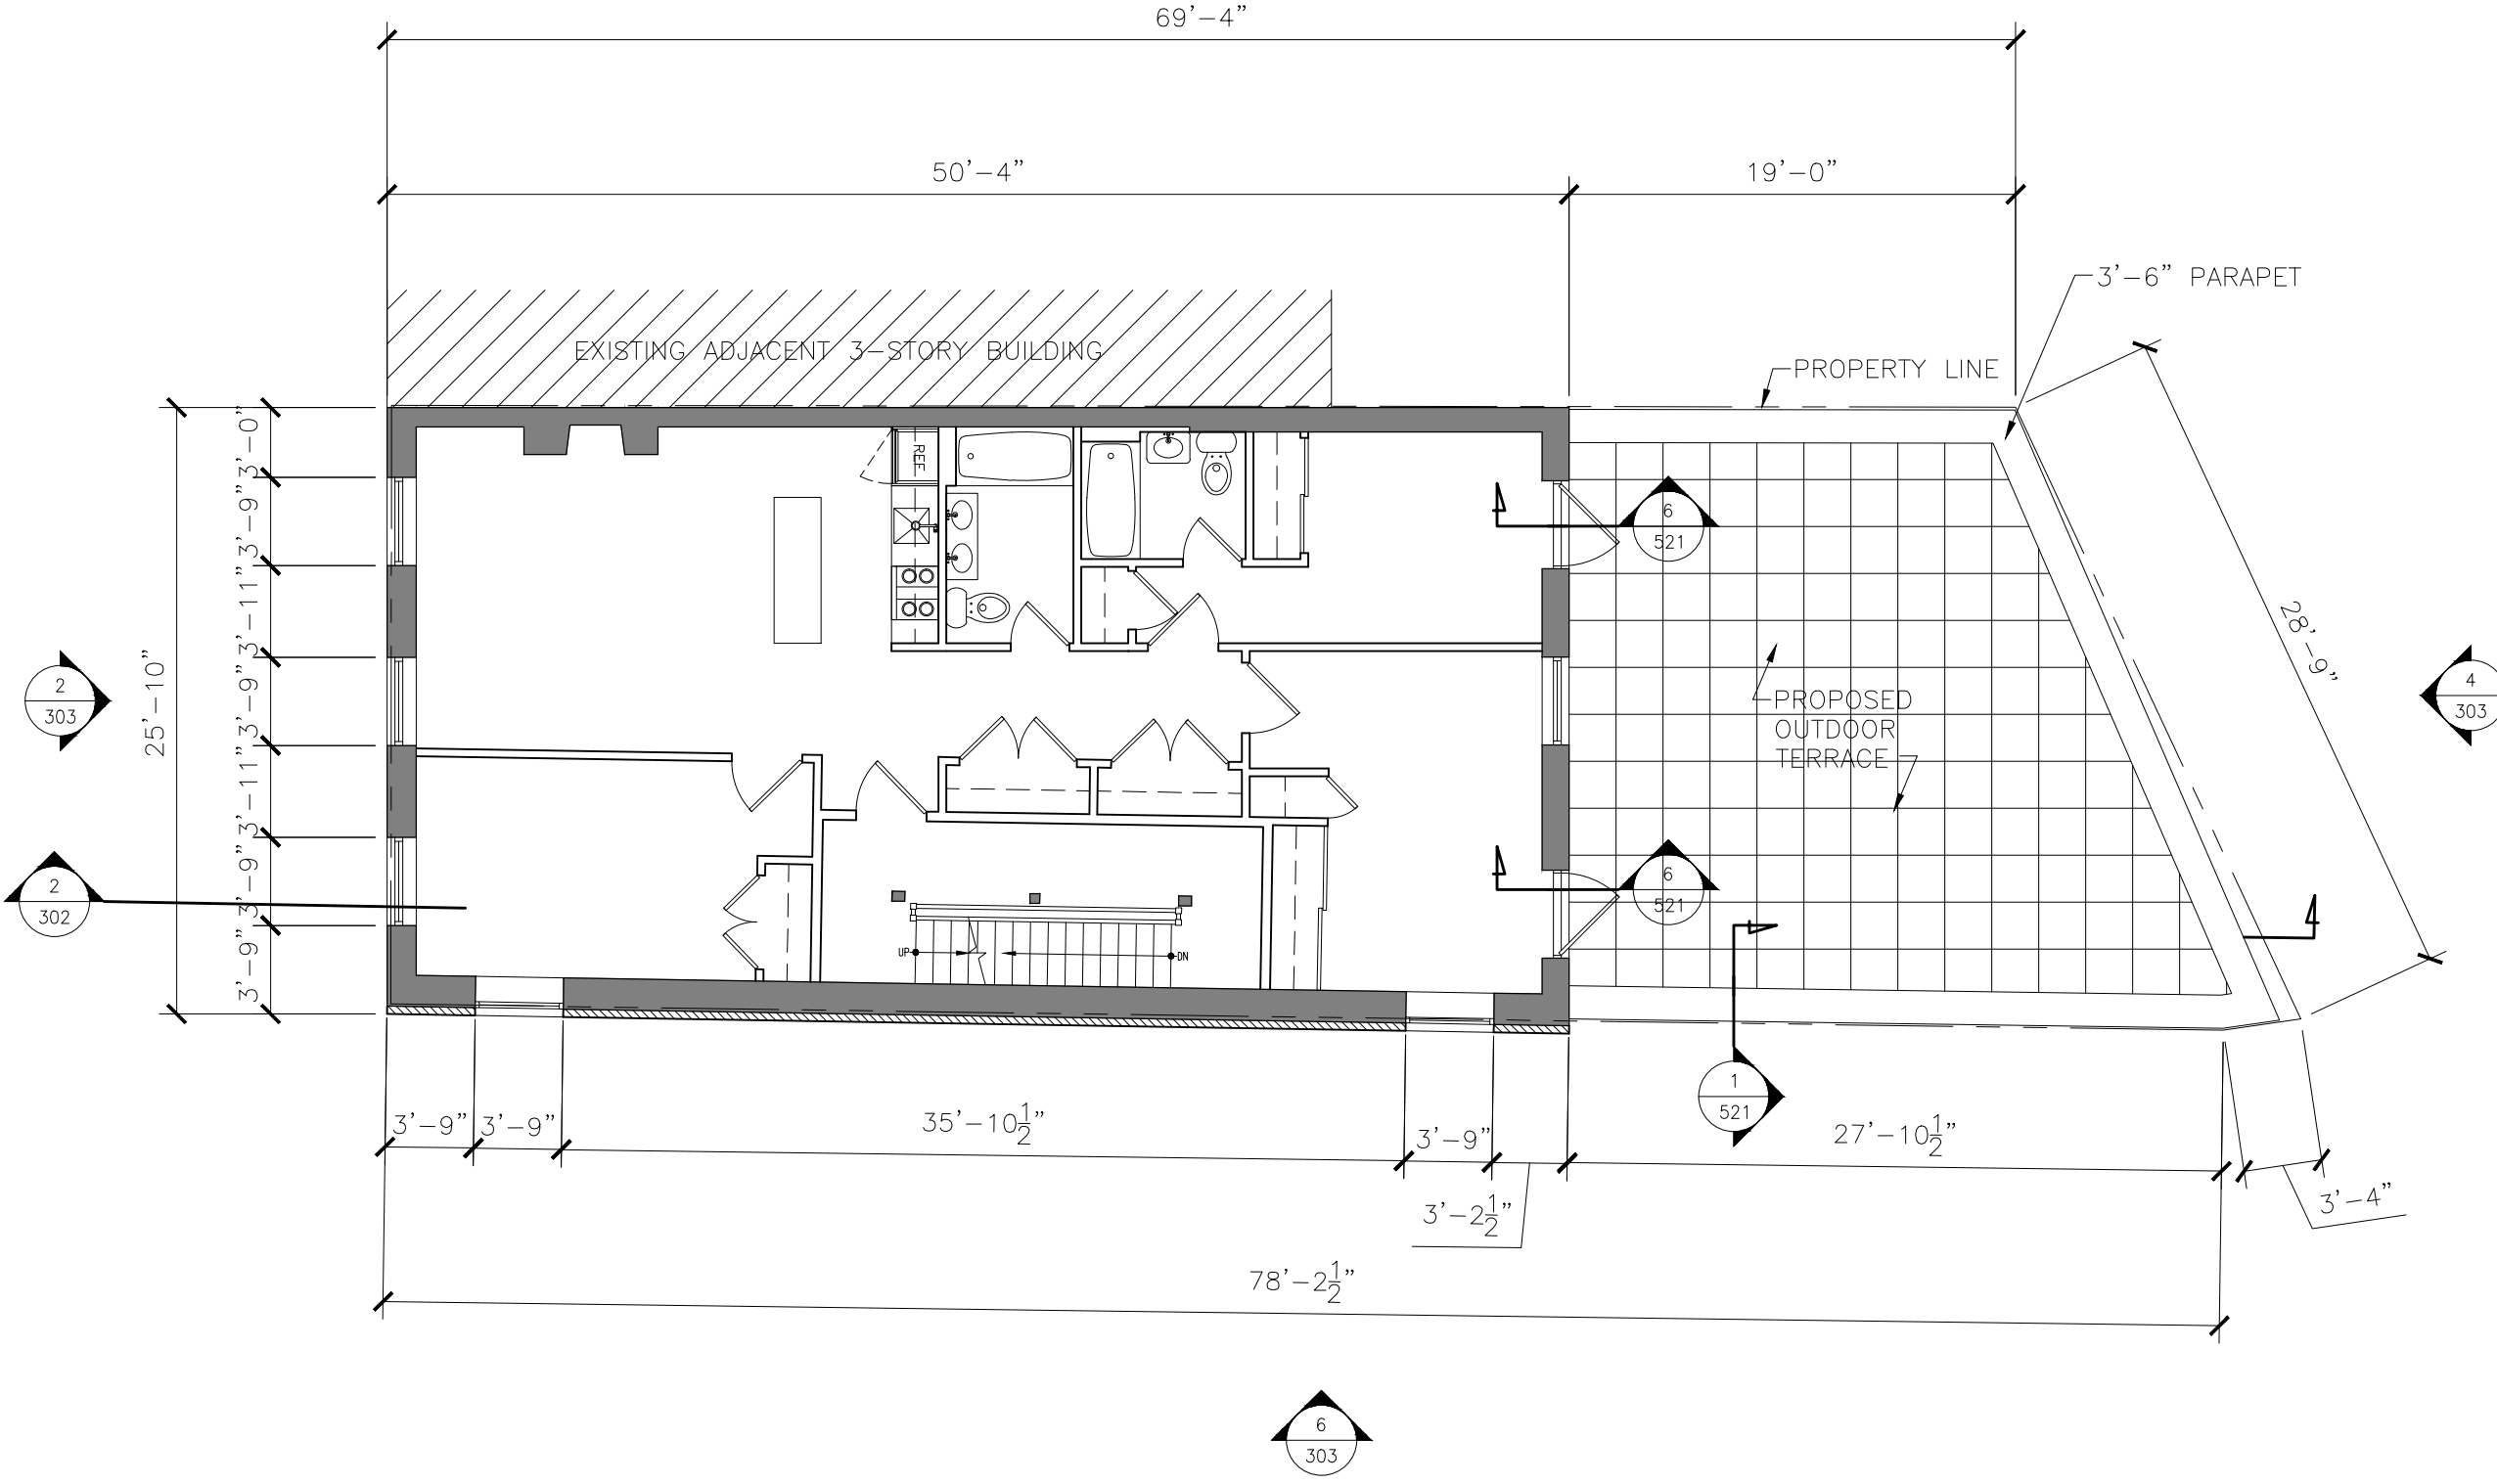


2 PROPOSED THIRD FLOOR PLAN

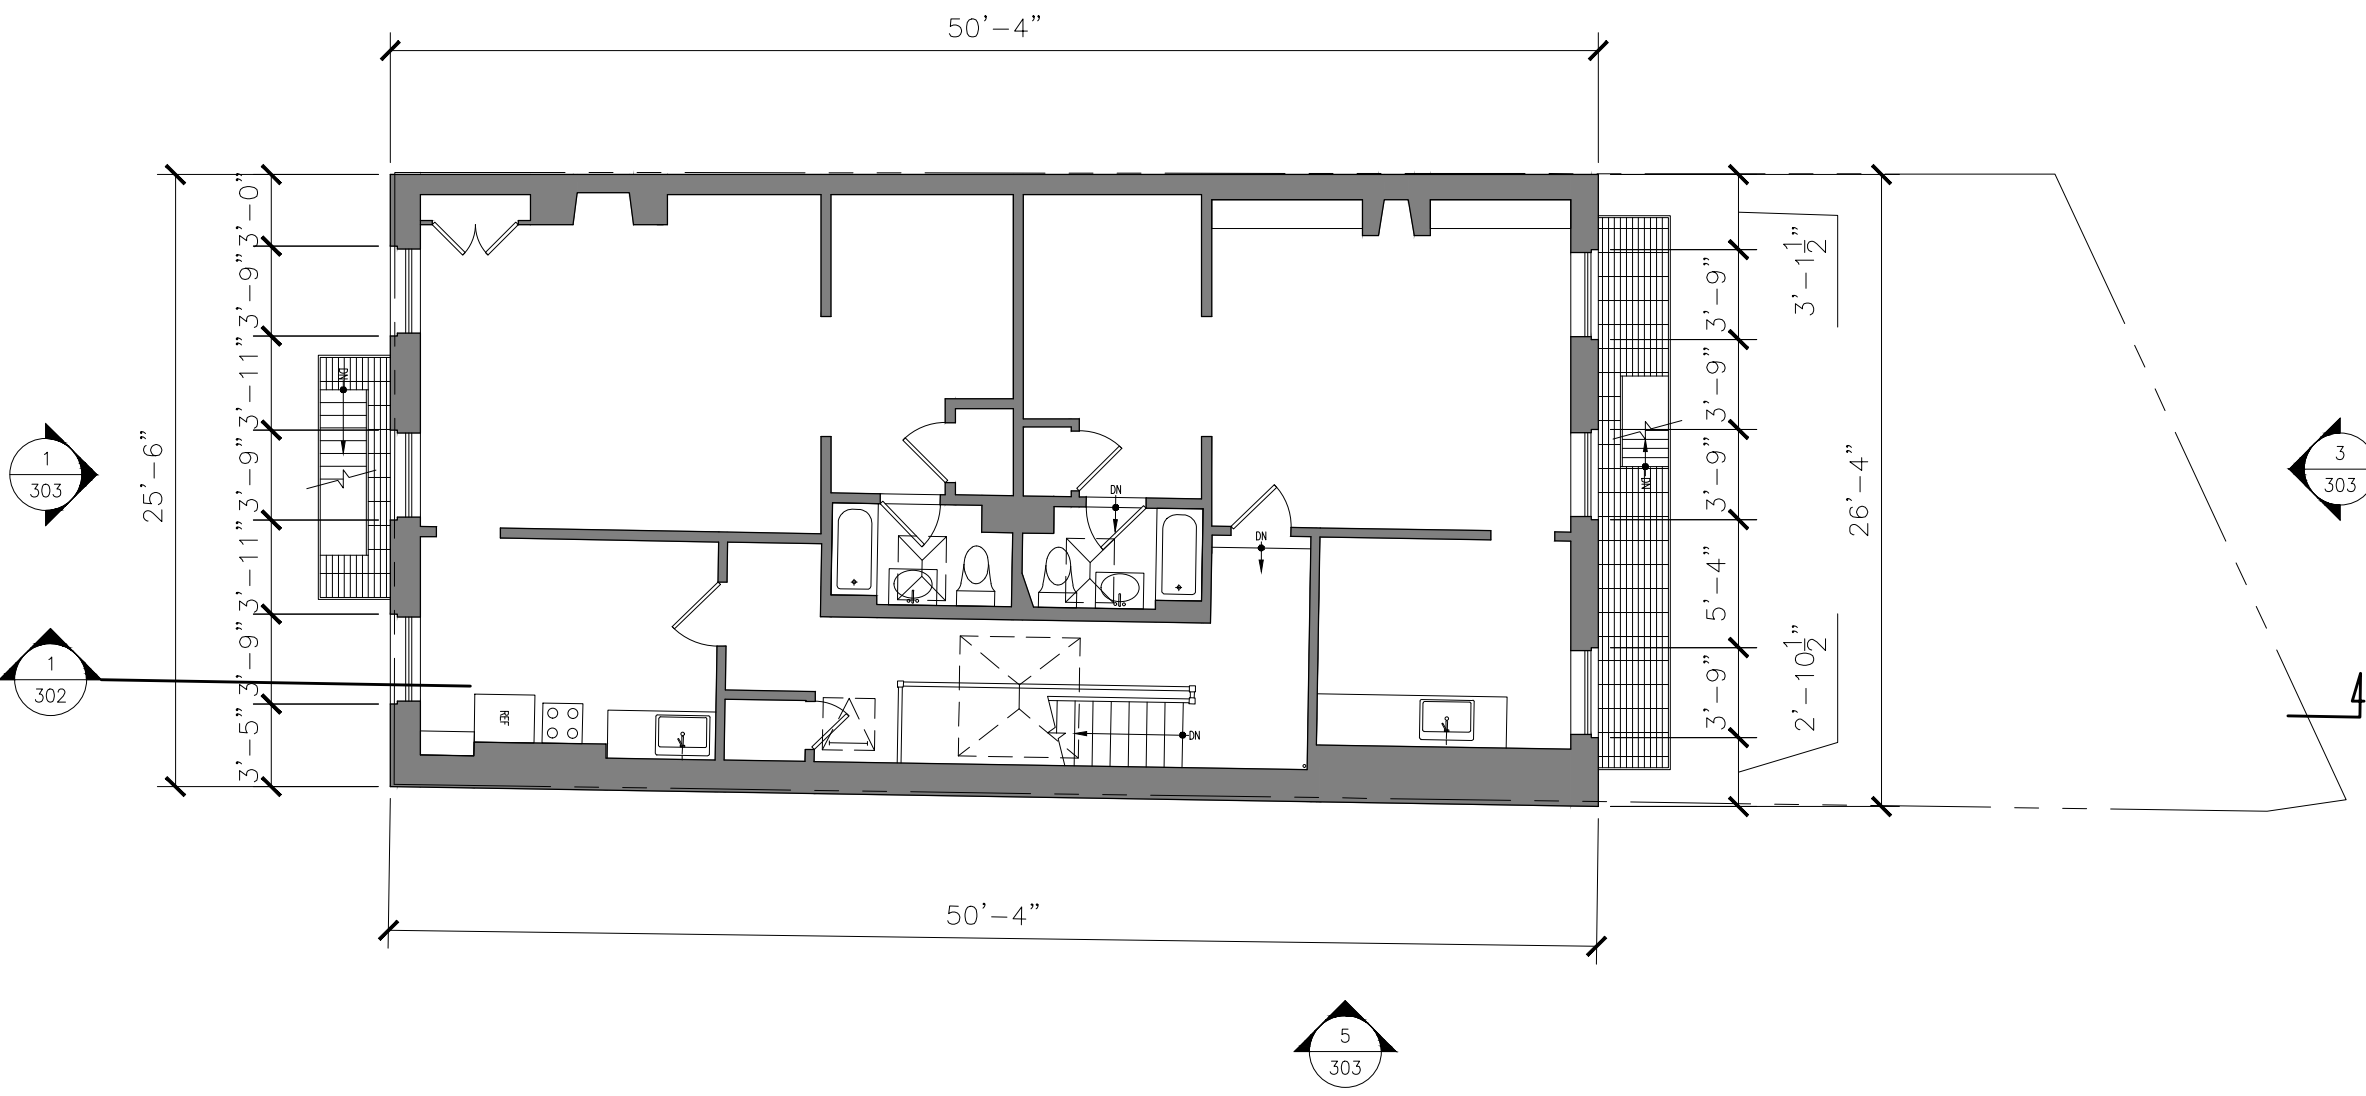


3 EXISTING FOURTH FLOOR PLAN

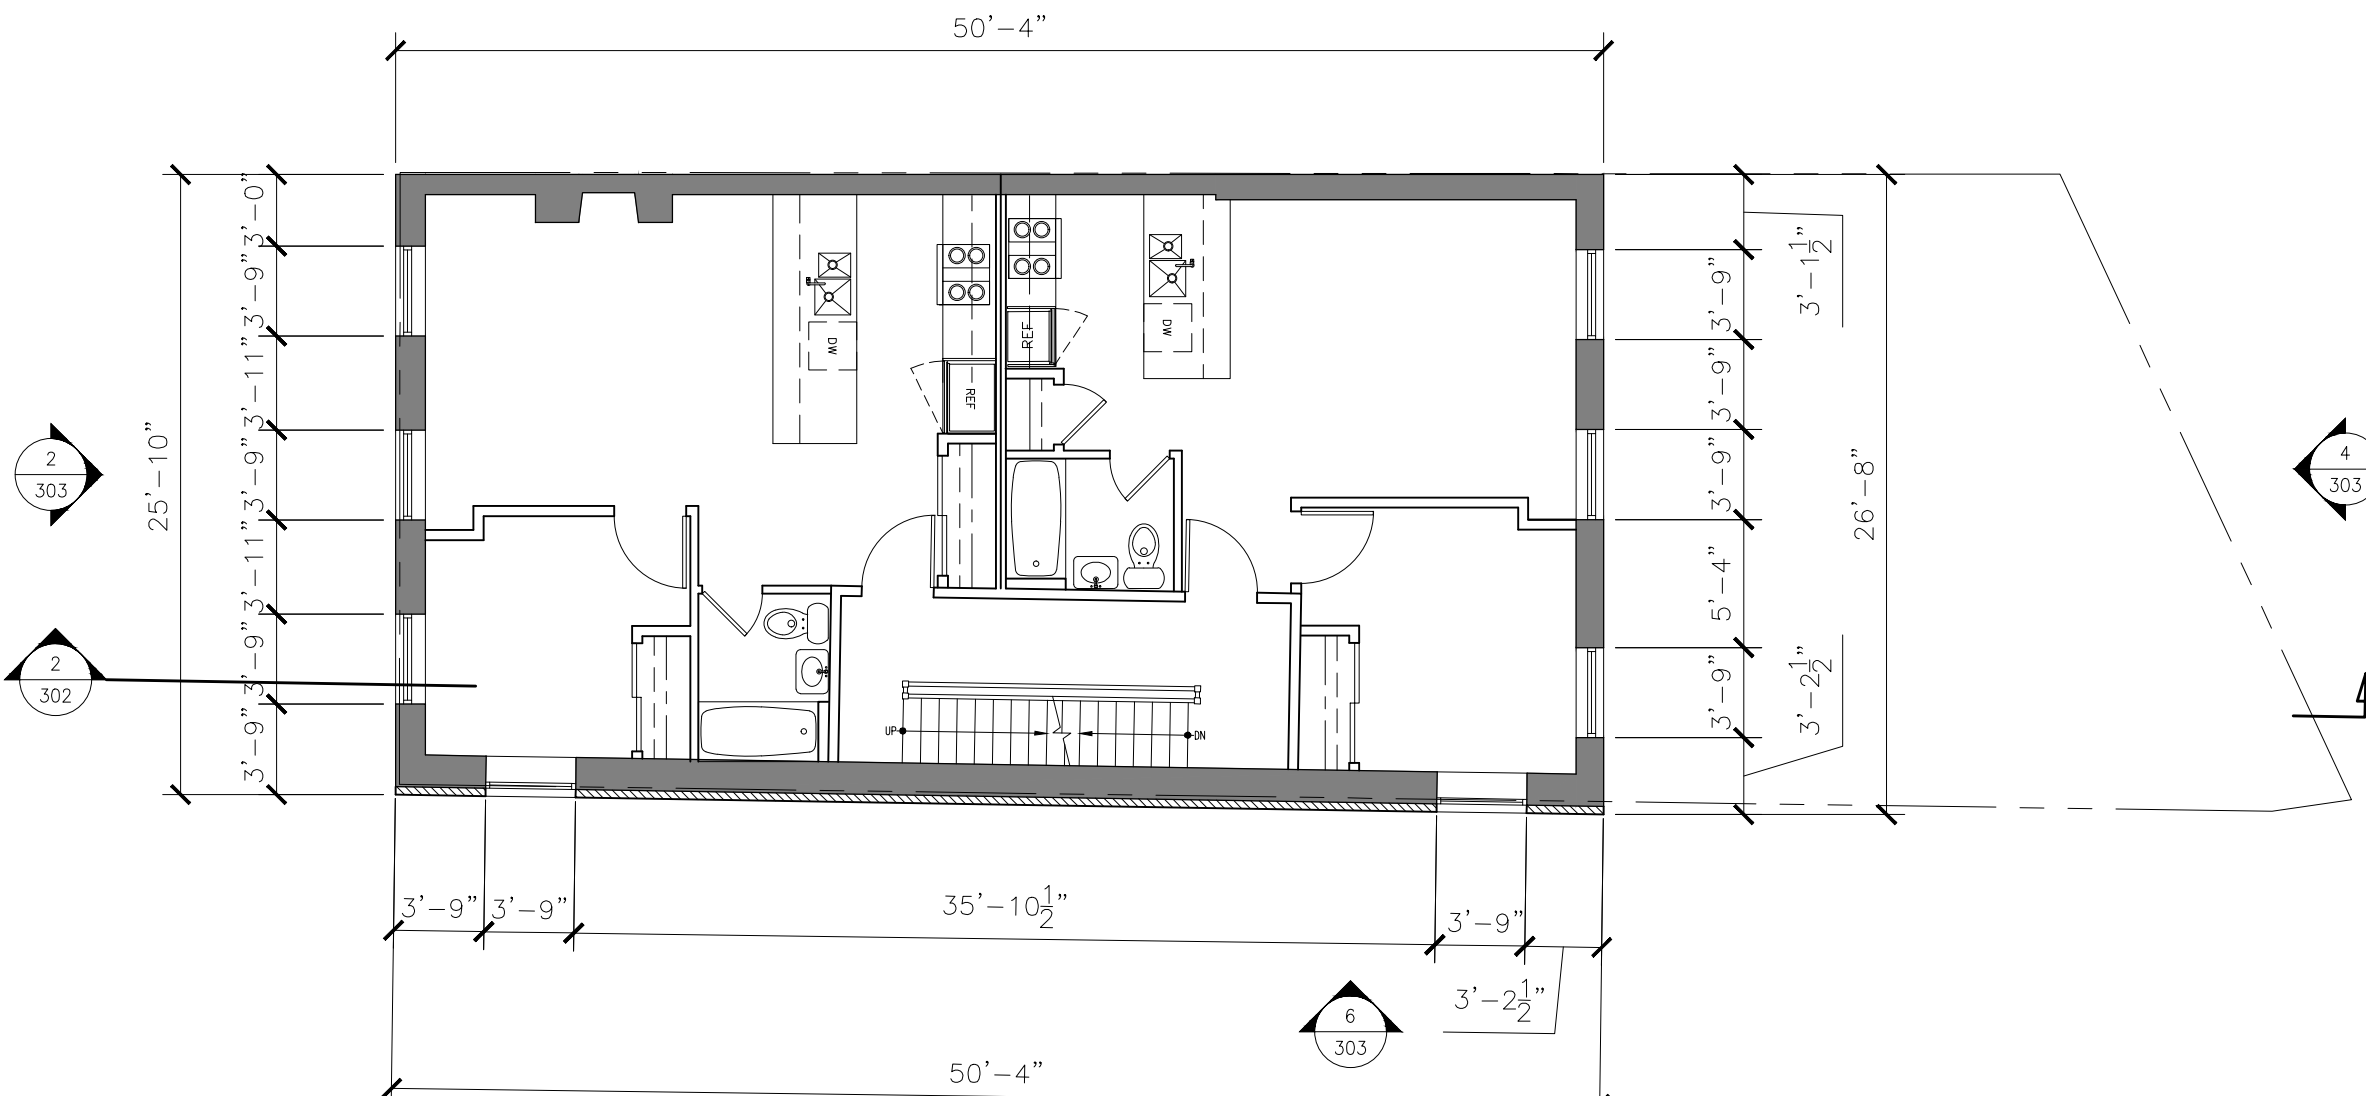


4 PROPOSED FOURTH FLOOR PLAN

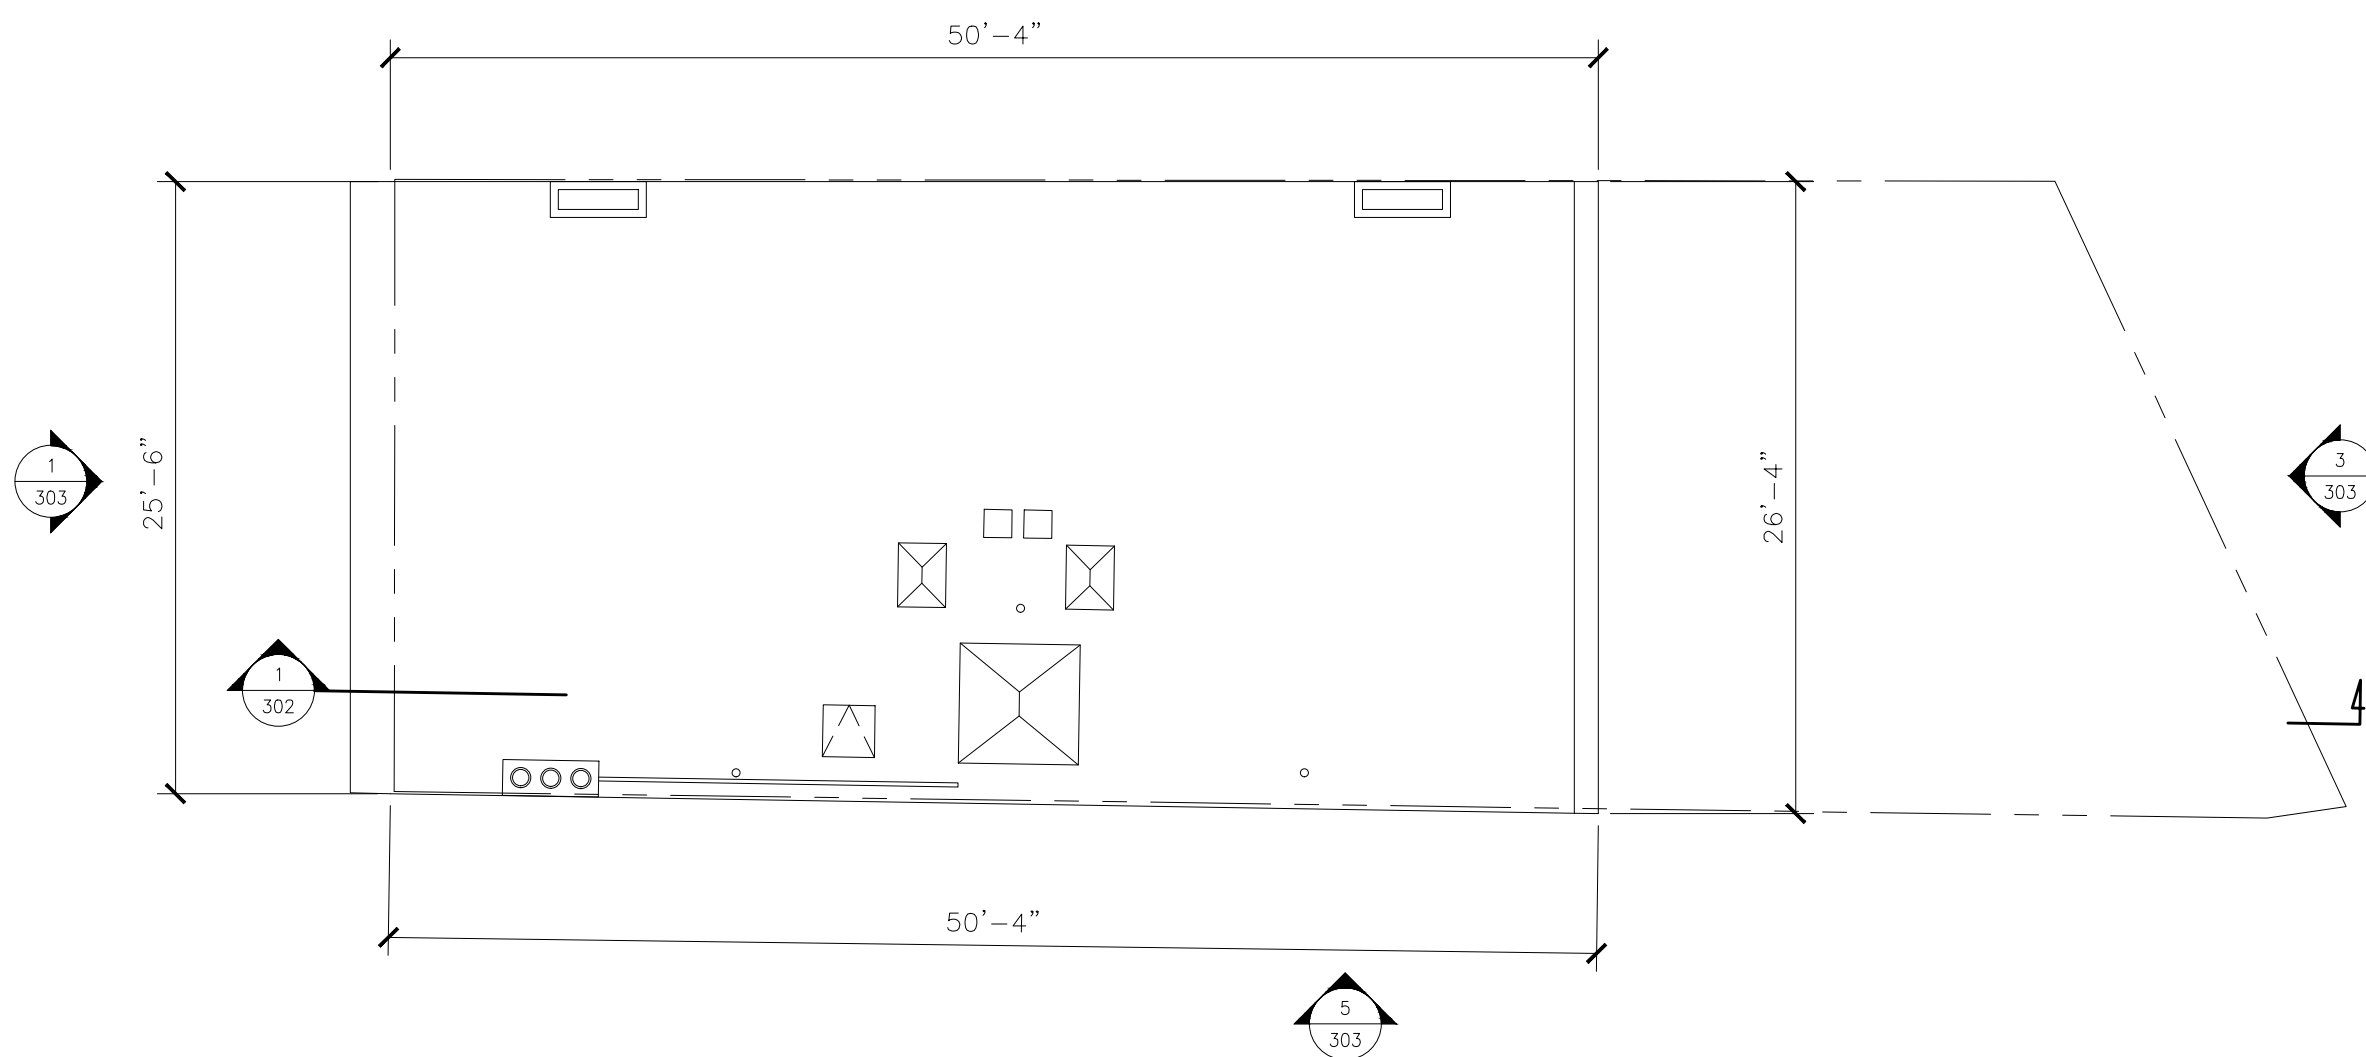



5 EXISTING ROOF PLAN

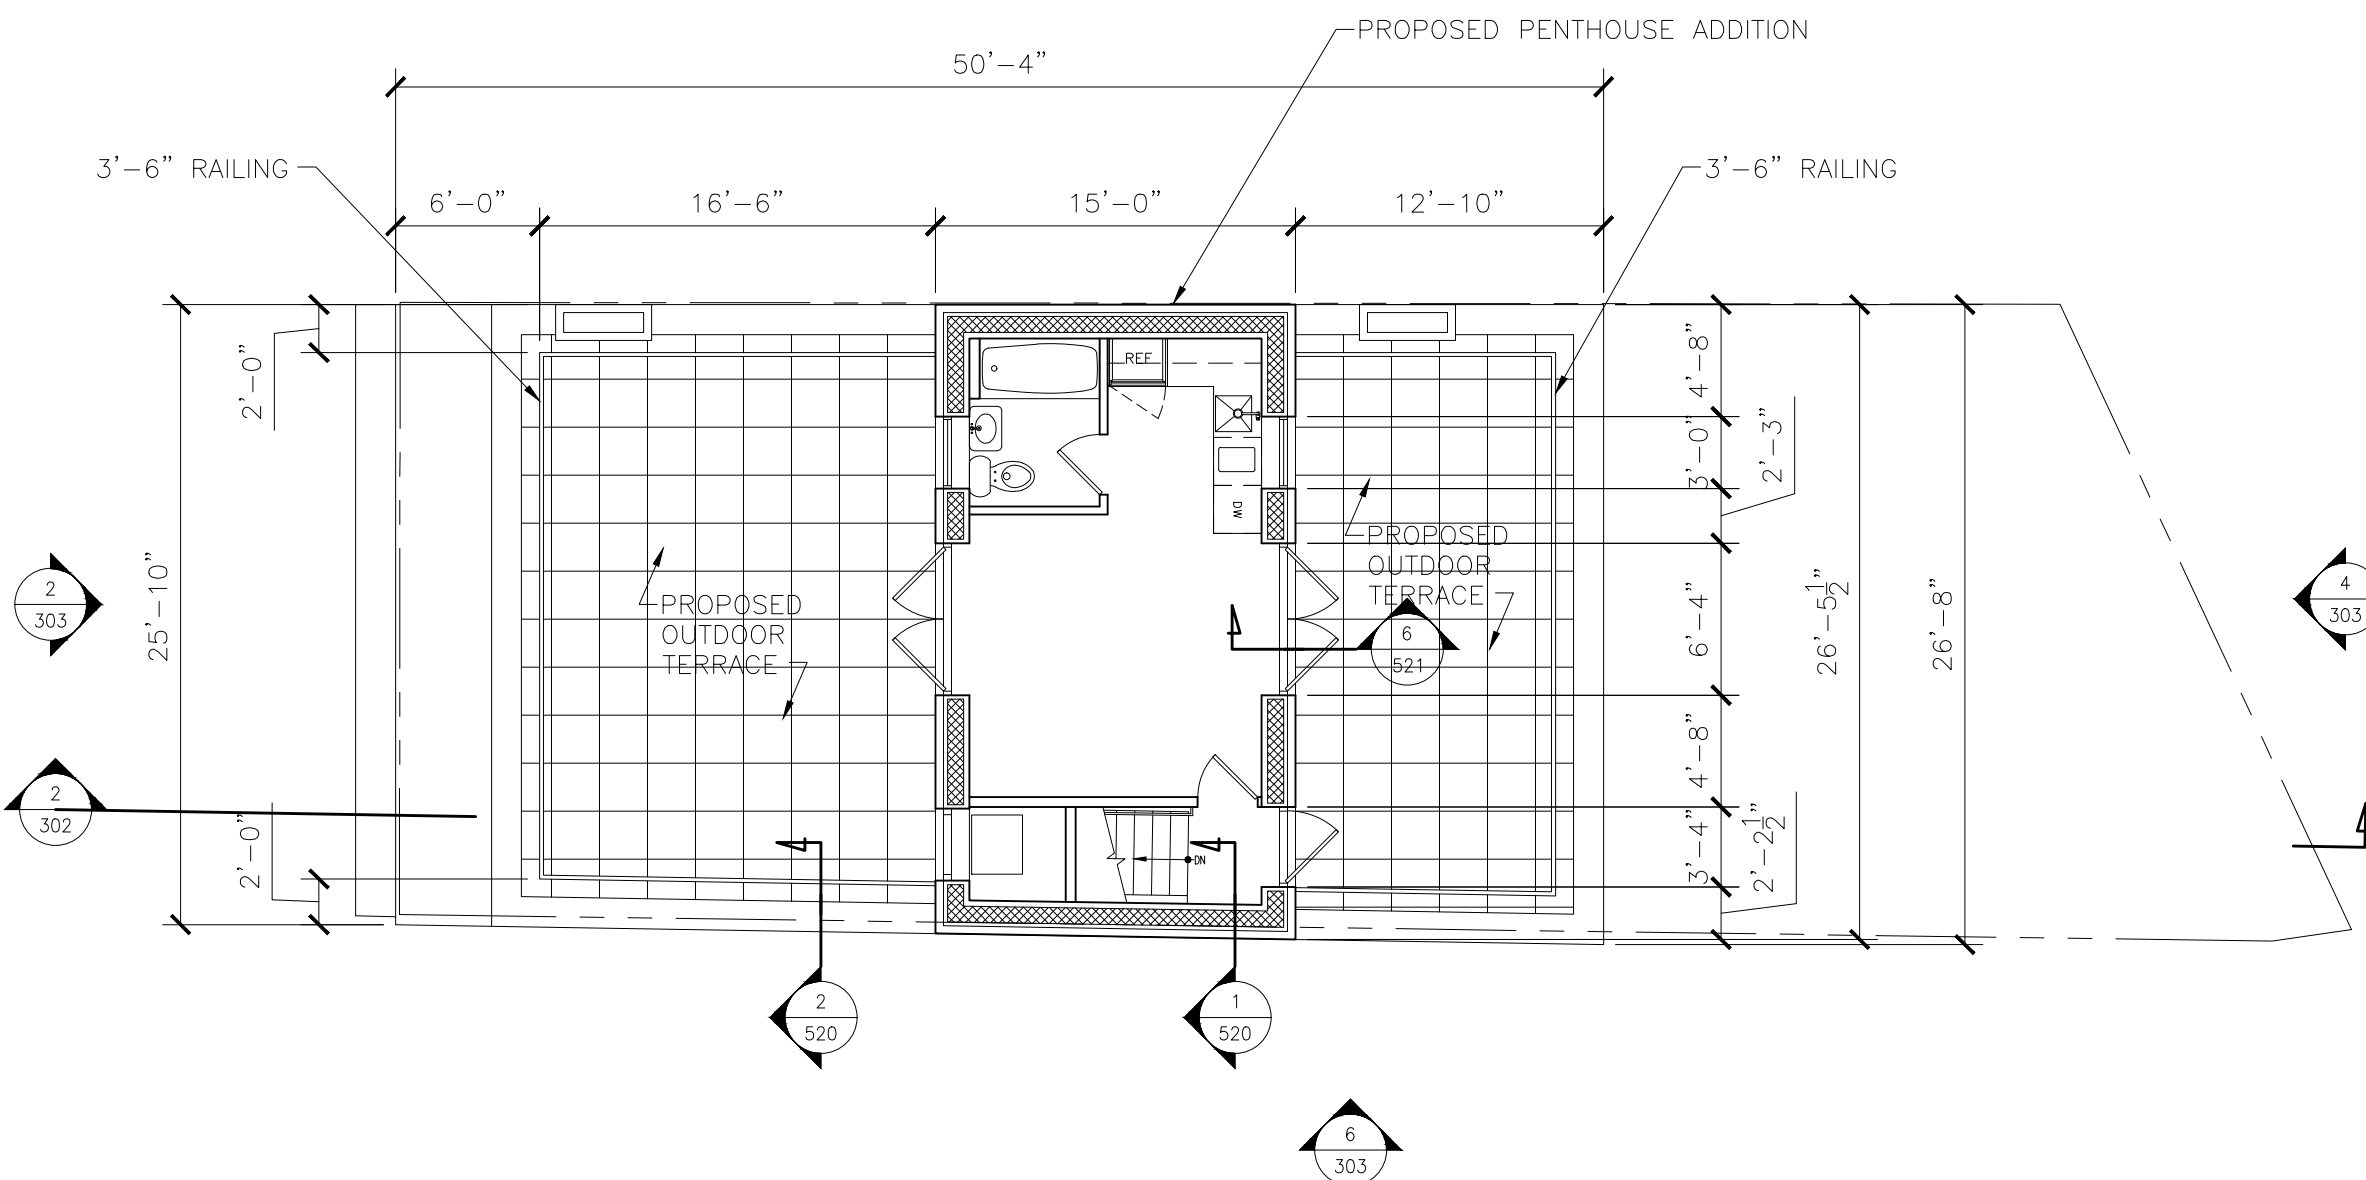

6 PROPOSED ROOF PLAN (PENTHOUSE)

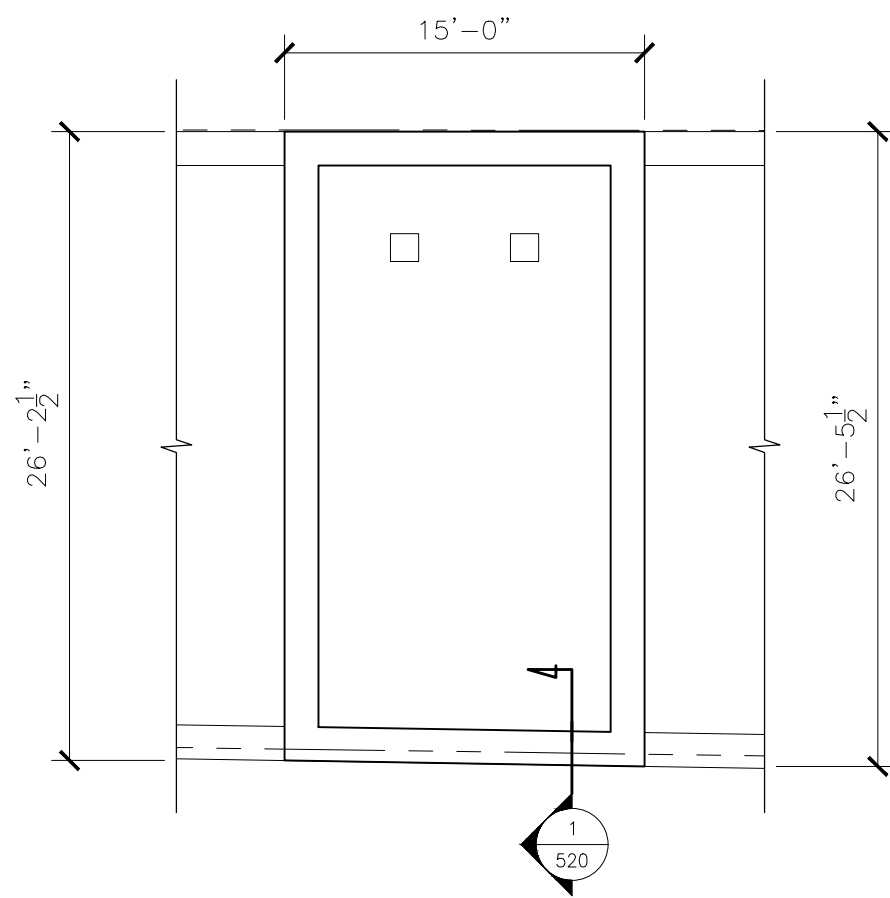

7 PROPOSED BULKHEAD ROOF PLAN

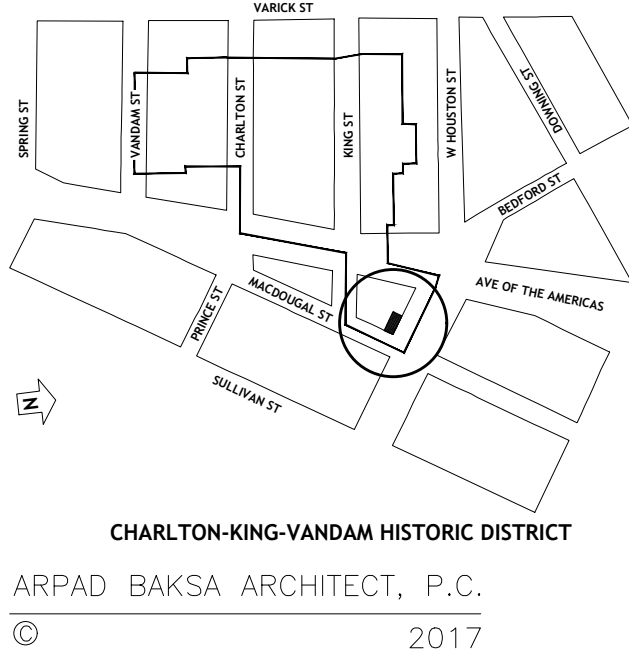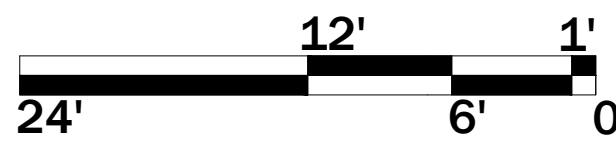

51 MACDOUGAL STREET
NEW YORK N.Y. 10012


ARPAD BAKSA
ARCHITECT, P. C.
Architecture, Preservation and Interiors since 1984

75 Broad Street, Suite 0406
New York, NY 10004-2415
T. 212-768-4191
F. 212-768-4473
info@arpad-baksa-architect.com
arpad-baksa-architect.com




1 EXISTING FRONT ELEVATION

2 PROPOSED FRONT ELEVATION

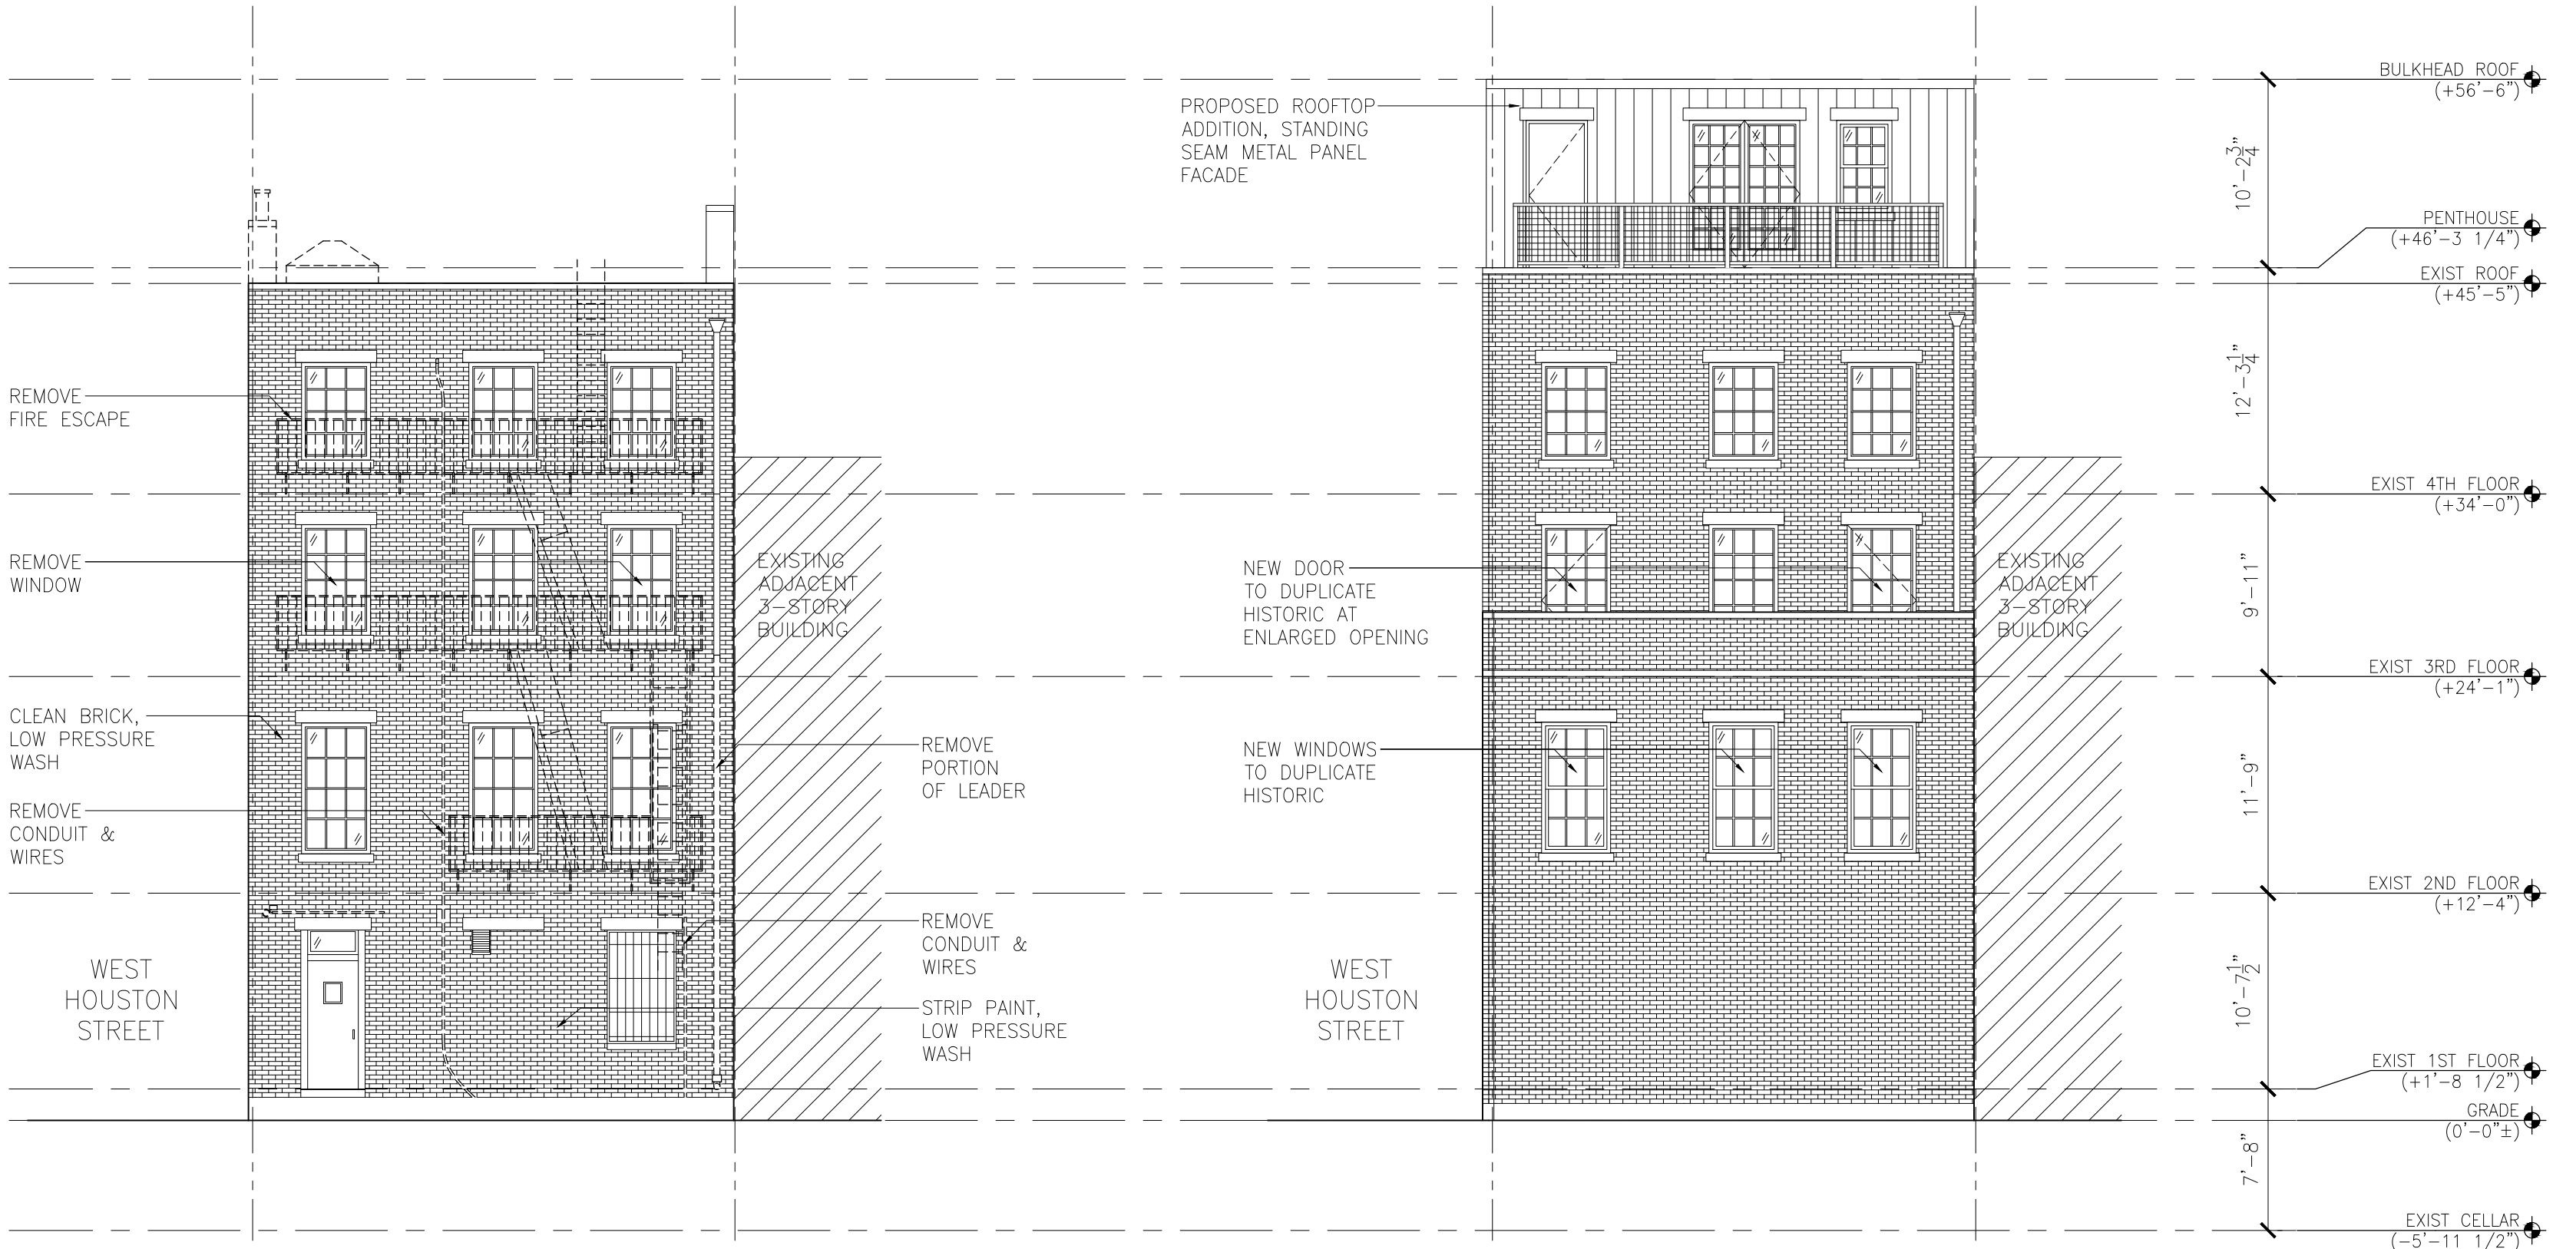


3 EXISTING REAR ELEVATION



4 PROPOSED REAR ELEVATION

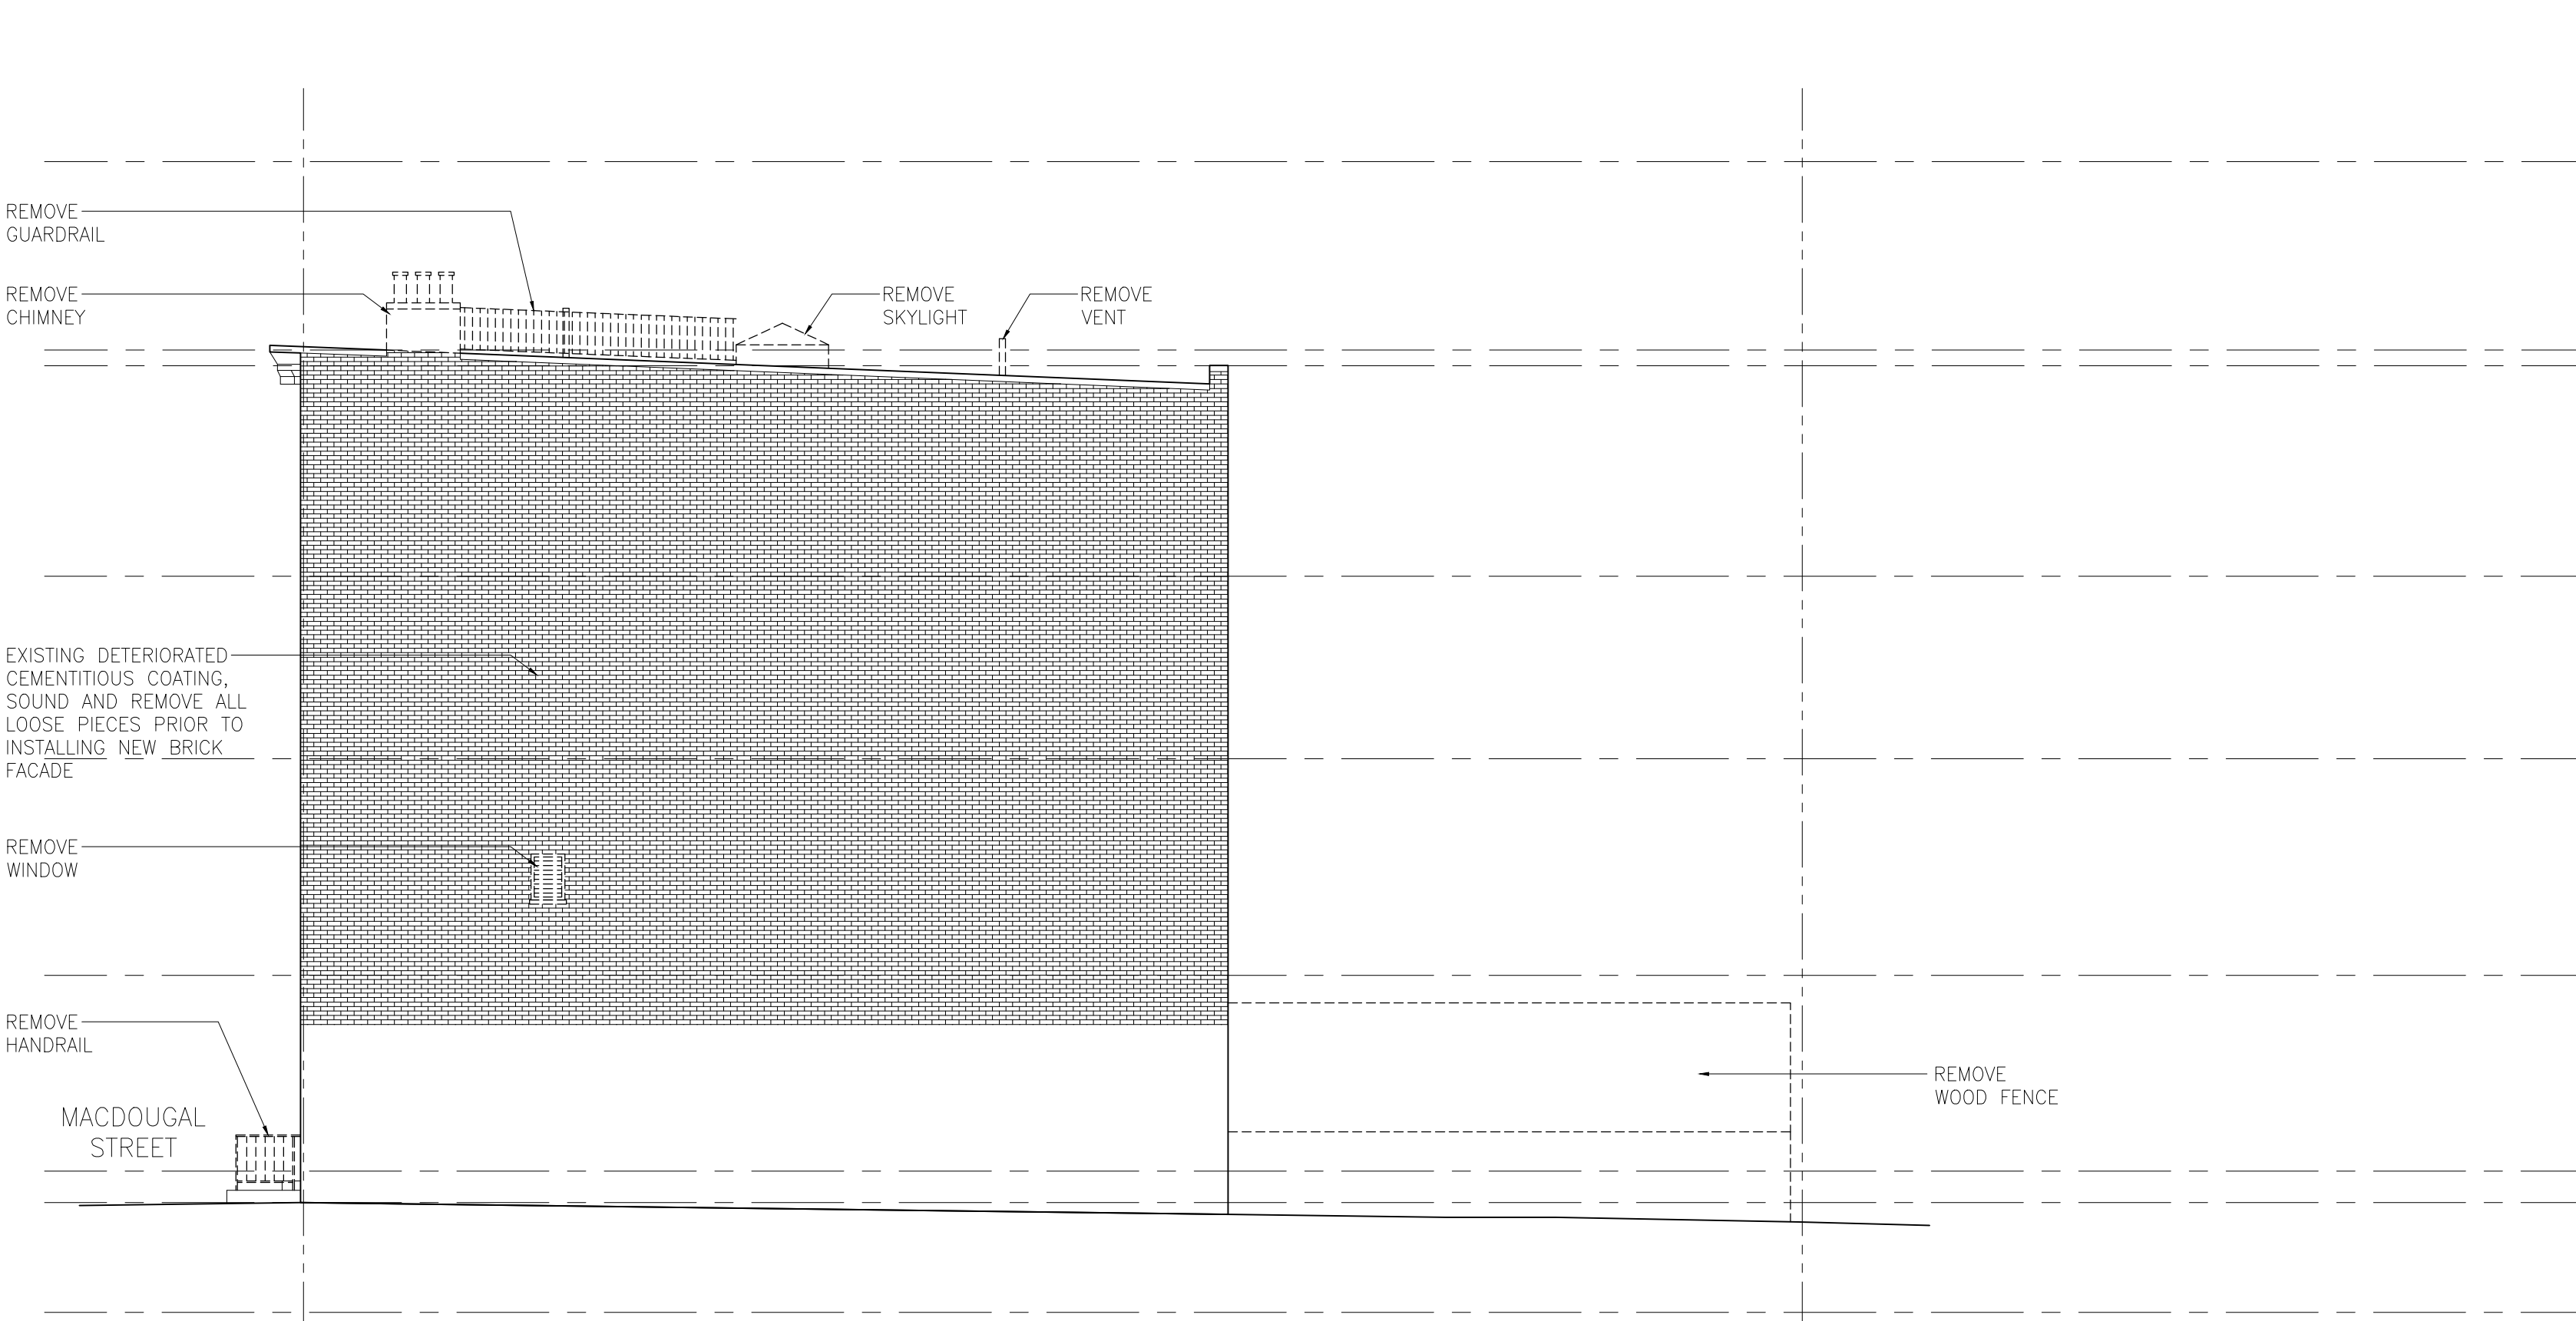

5 EXISTING SIDE ELEVATION

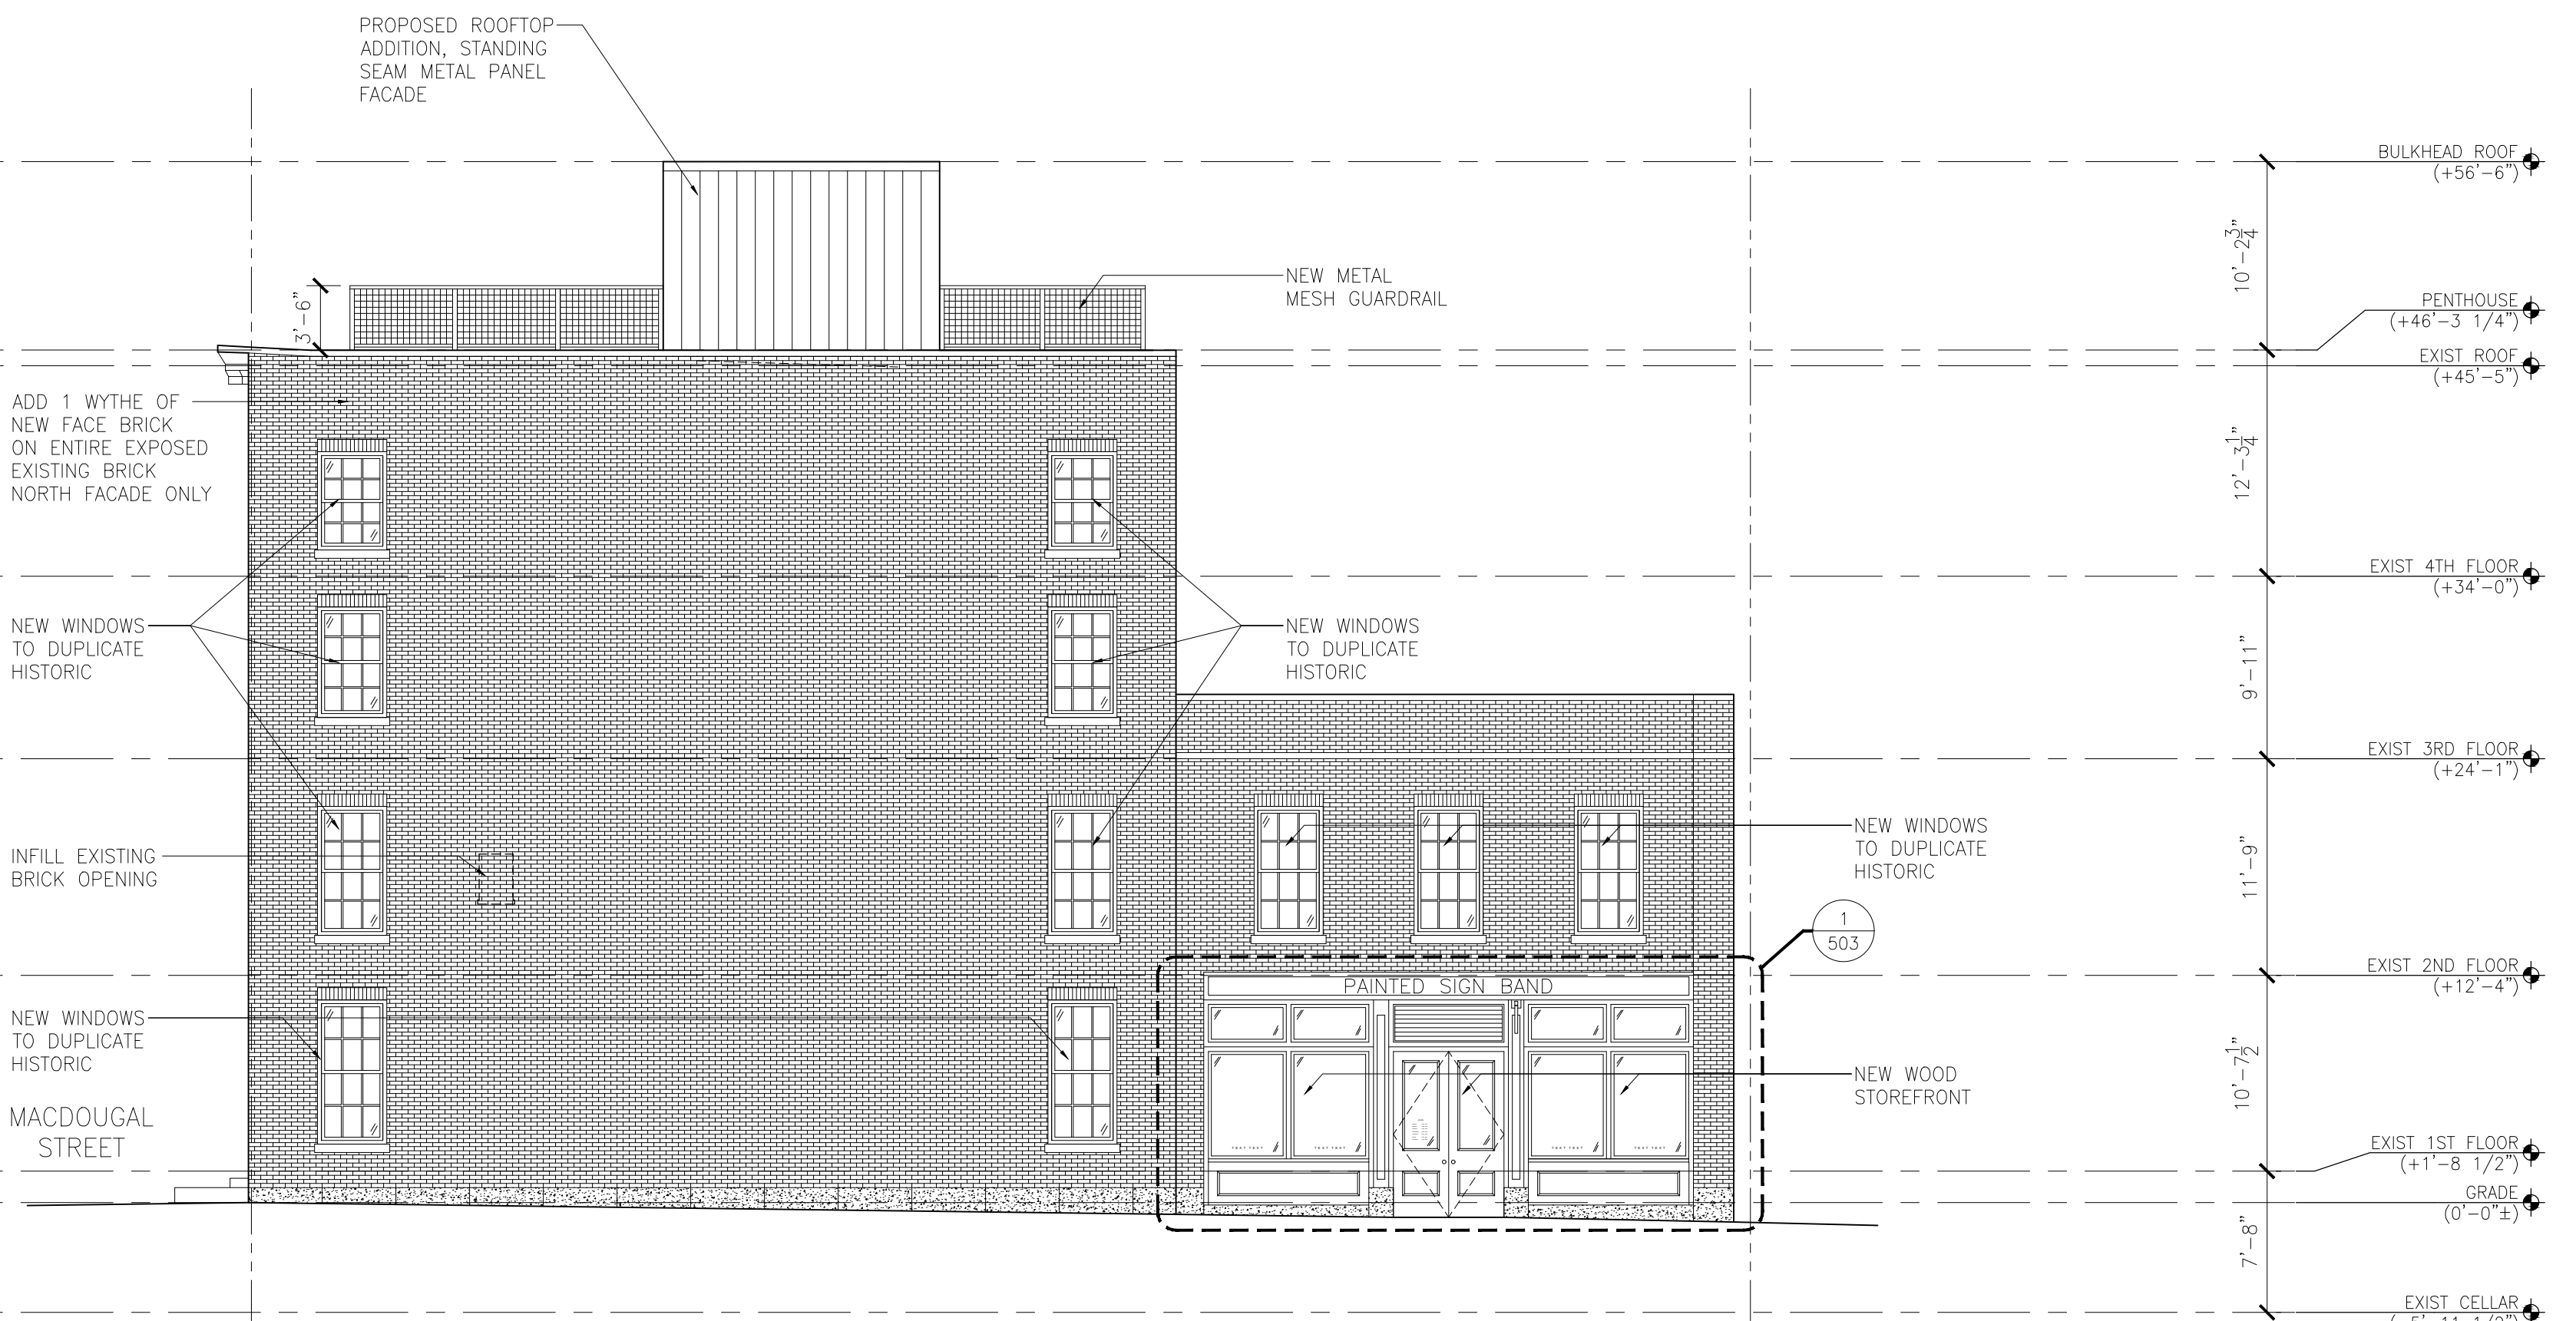

6 PROPOSED SIDE ELEVATION

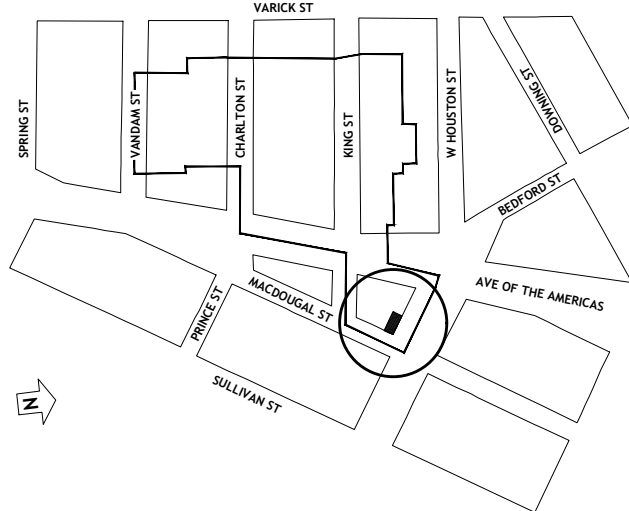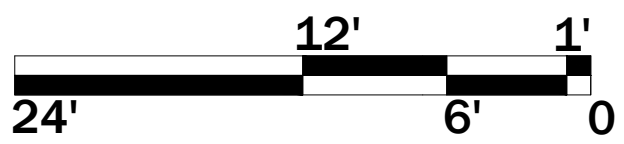

51 MACDOUGAL STREET
NEW YORK N.Y. 10012


ARPAD BAKSA
ARCHITECT, P. C.
Architecture, Preservation and Interiors since 1984

75 Broad Street, Suite 0406
New York, NY 10004-2415
T. 212-768-4191
F. 212-768-4473
info@arpad-baksa-architect.com
arpad-baksa-architect.com



1 EXISTING FRONT ELEVATION

2 PROPOSED FRONT ELEVATION
SCALE 1/4"=1'-0"

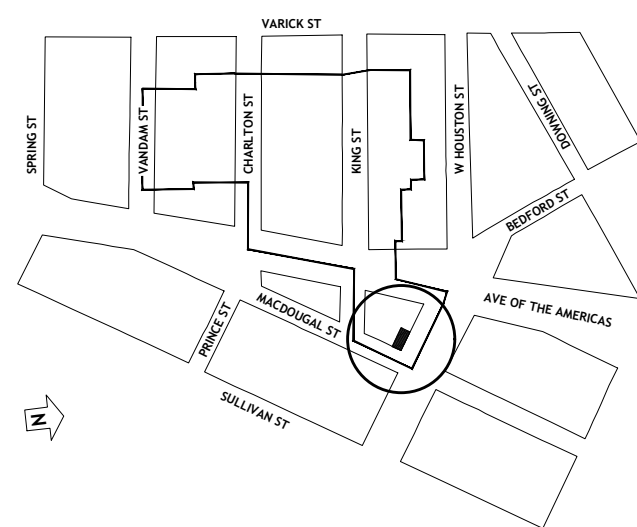


ARPAD BAKSA ARCHITECT, P.C.
© 2017

51 MACDOUGAL STREET
NEW YORK N.Y. 10012

ARPAD BAKSA
ARCHITECT, P. C.
Architecture, Preservation and Interiors since 1984

75 Broad Street, Suite 0406
New York, NY 10004-2415
T. **212-768-4191**
F. 212-768-4473
info@arpad-baksa-architect.com
arpad-baksa-architect.com

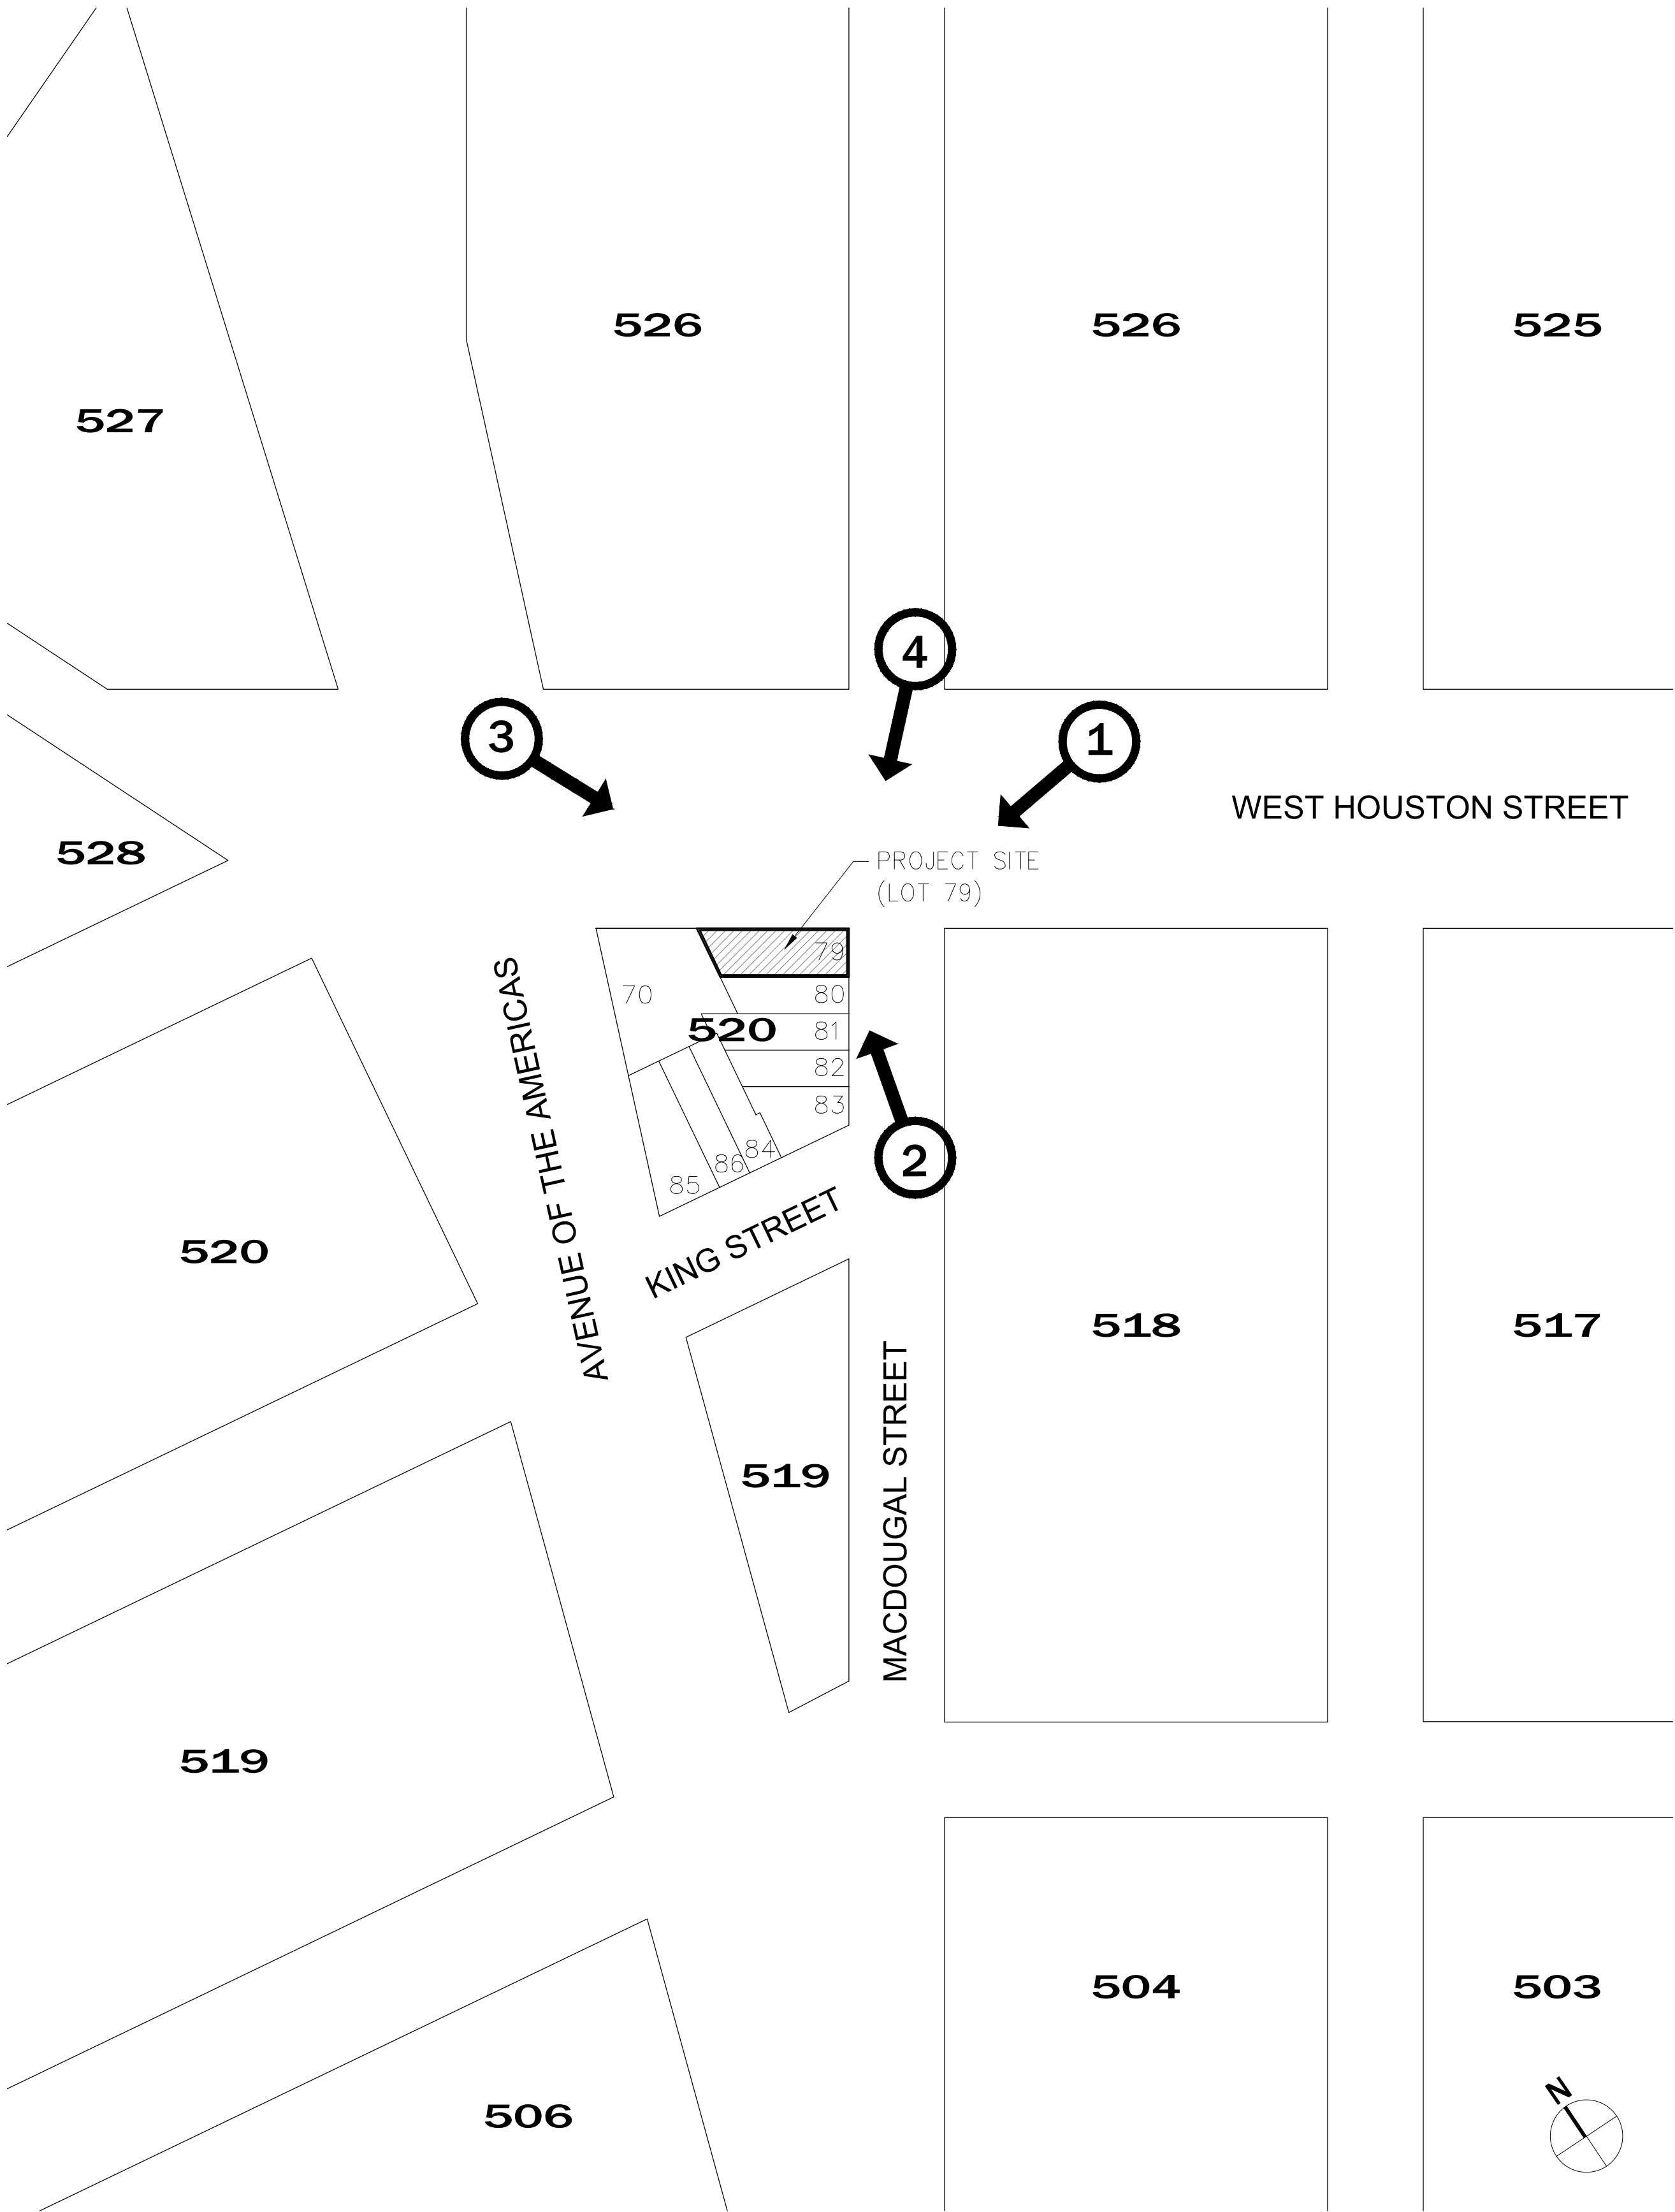

A SITE MAP



1 MOCK UP VIEW 1





2 MOCK UP VIEW 3



3 MOCK UP VIEW 2




4 MOCK UP VIEW 4

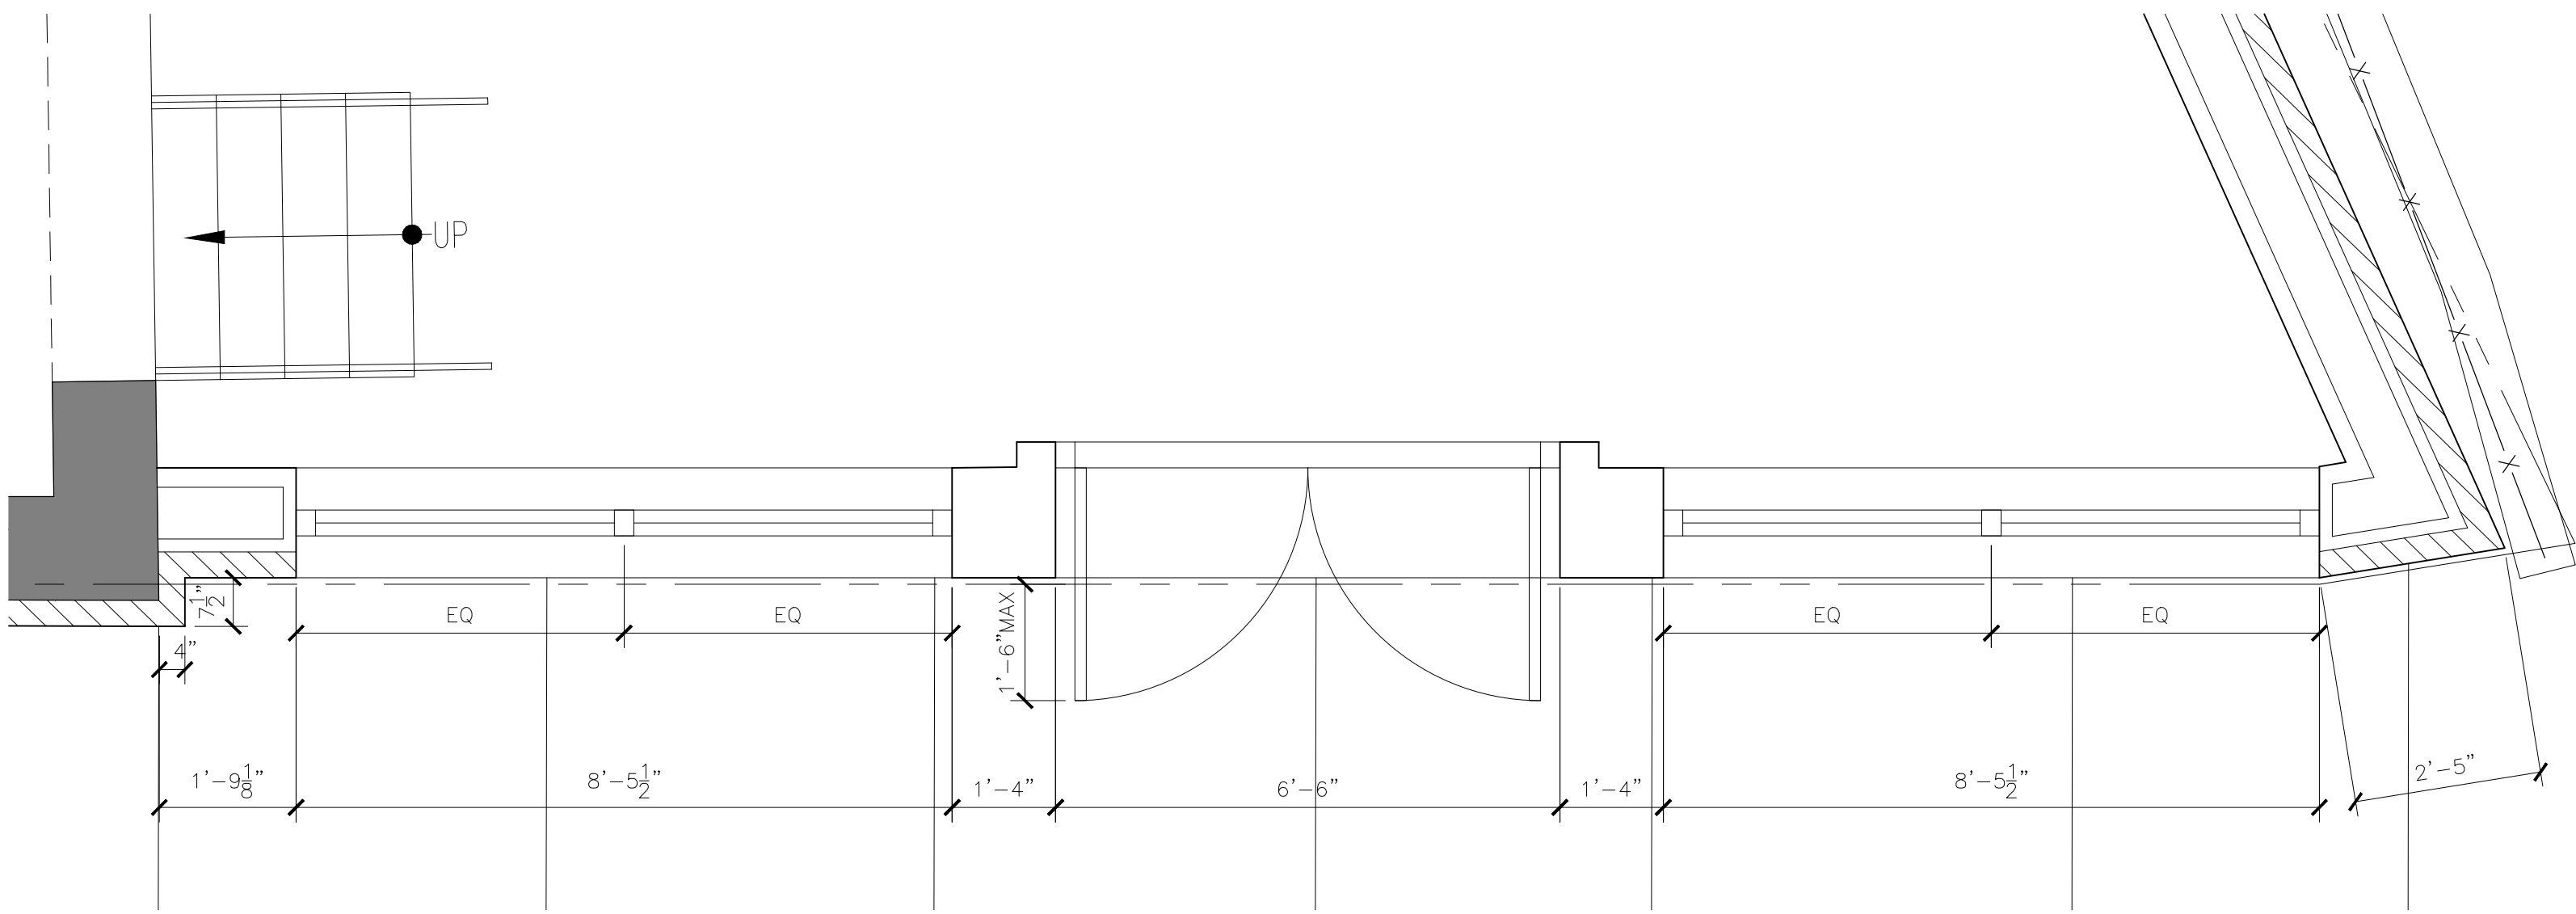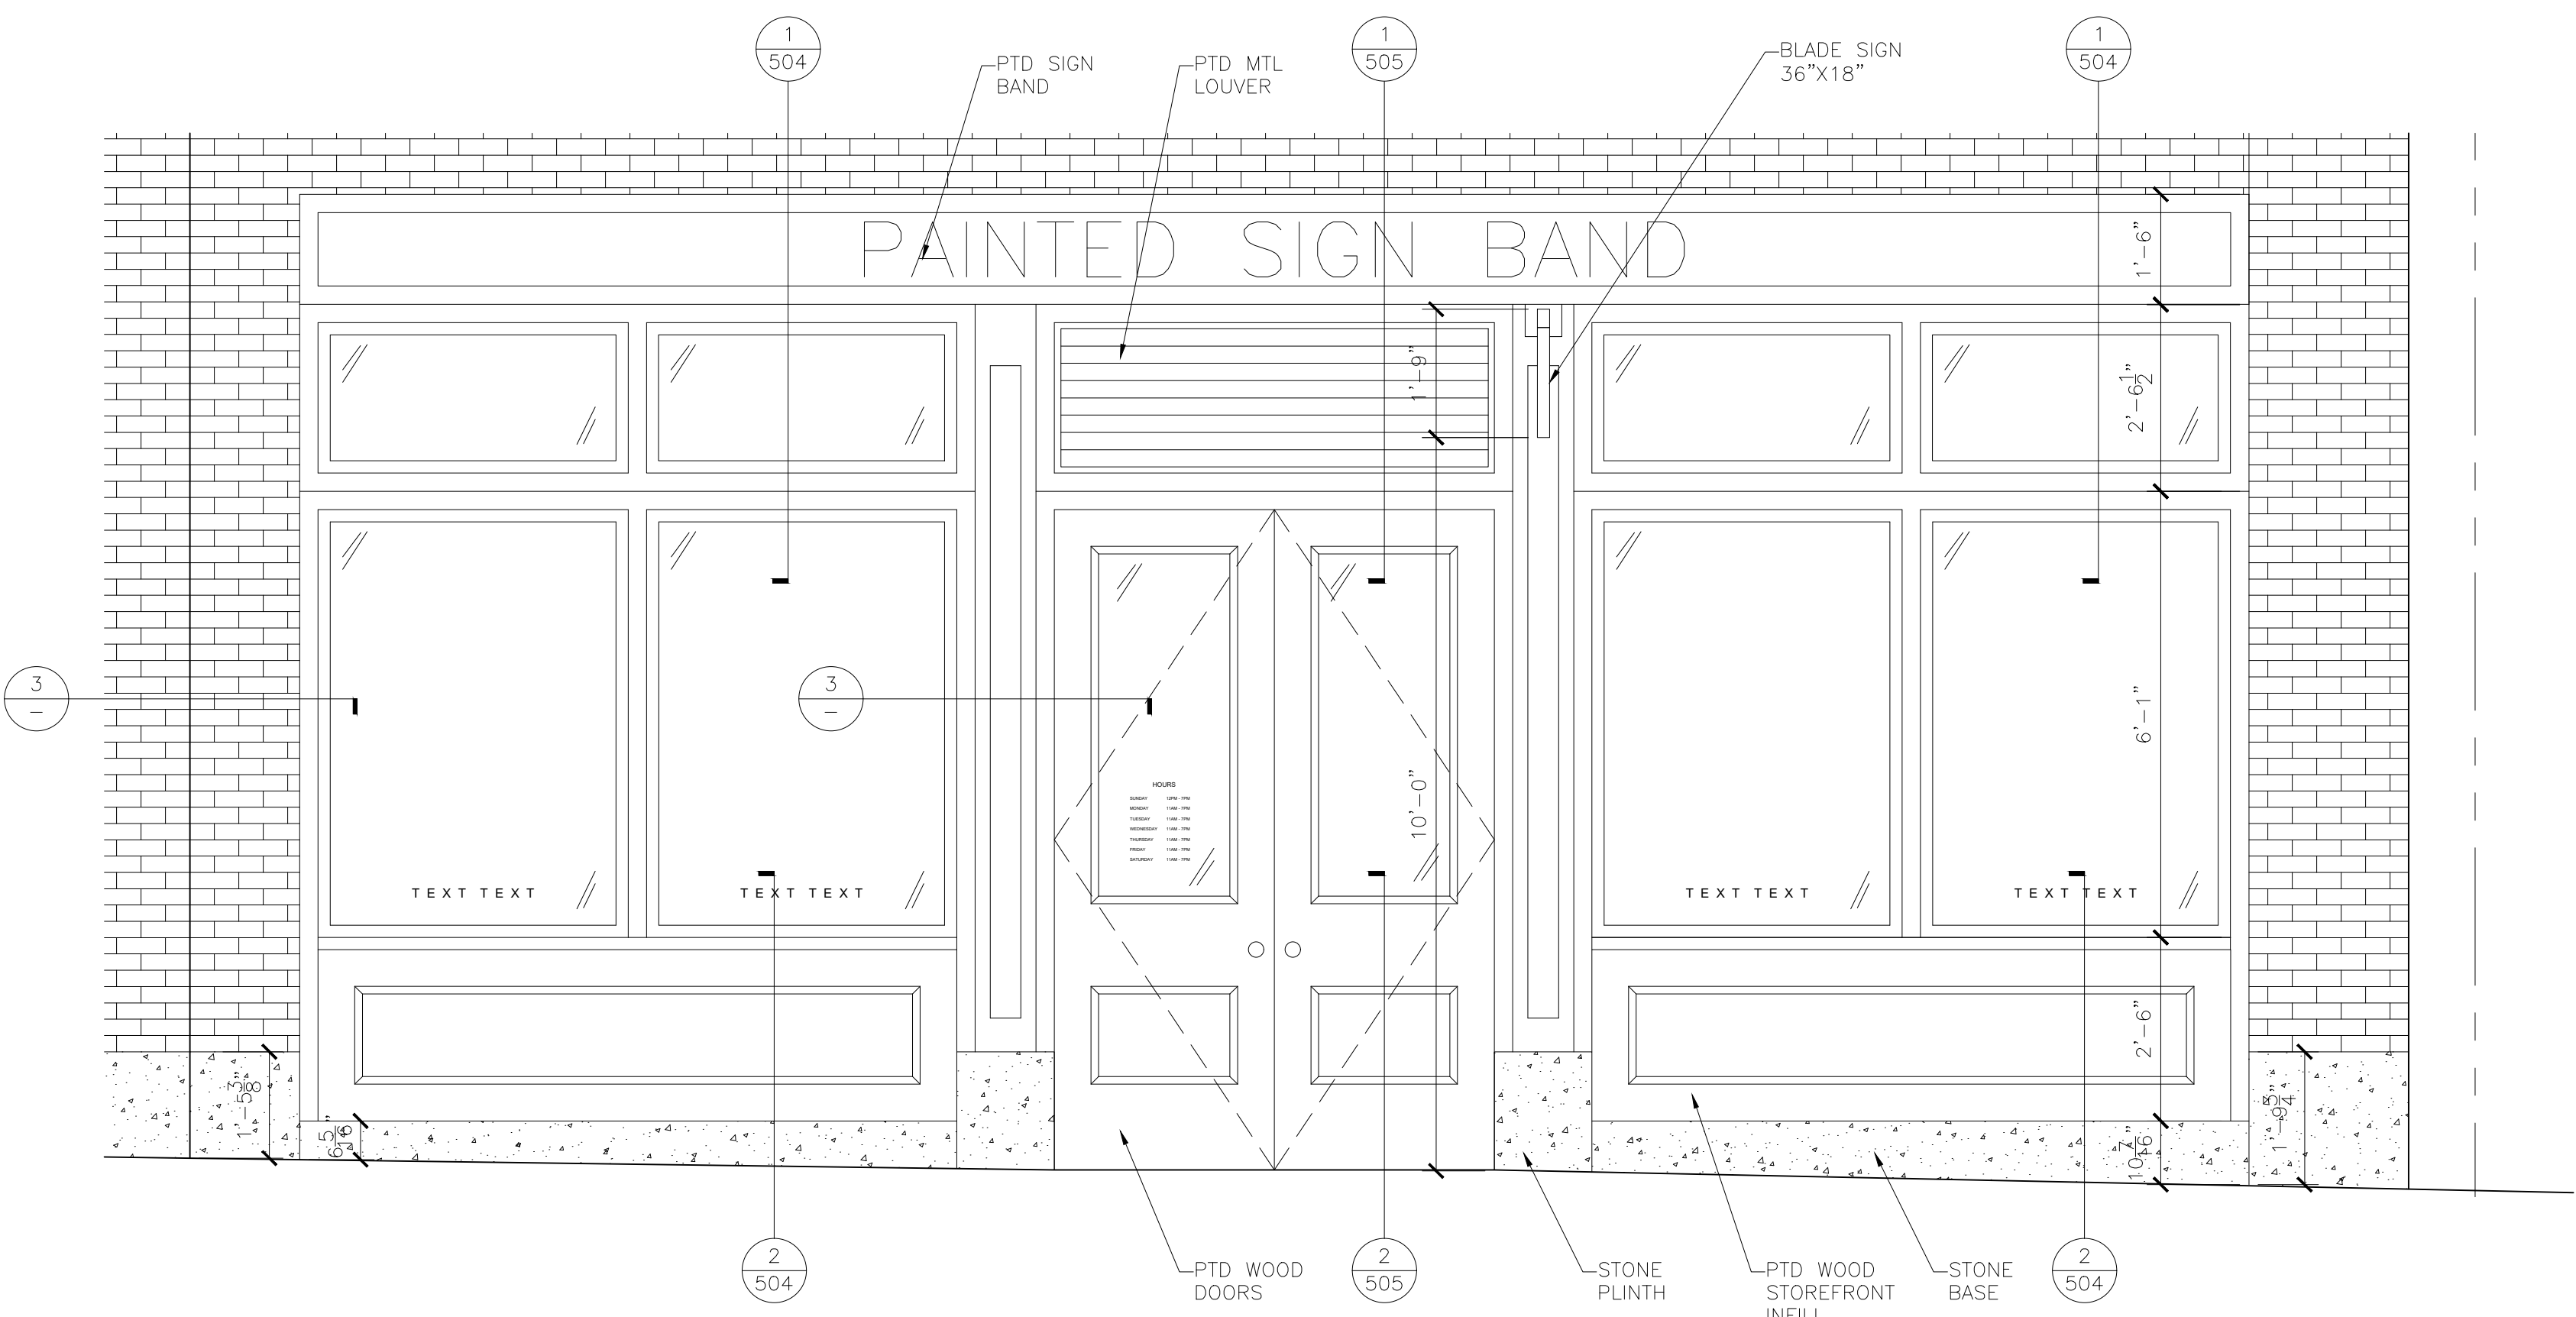


1 PROPOSED WEST HOUSTON STREET STOREFRONT ELEVATION
SCALE 1/2"=1'-0"

2 PROPOSED WEST HOUSTON STREET STOREFRONT PLAN
SCALE 1/2"=1'-0"

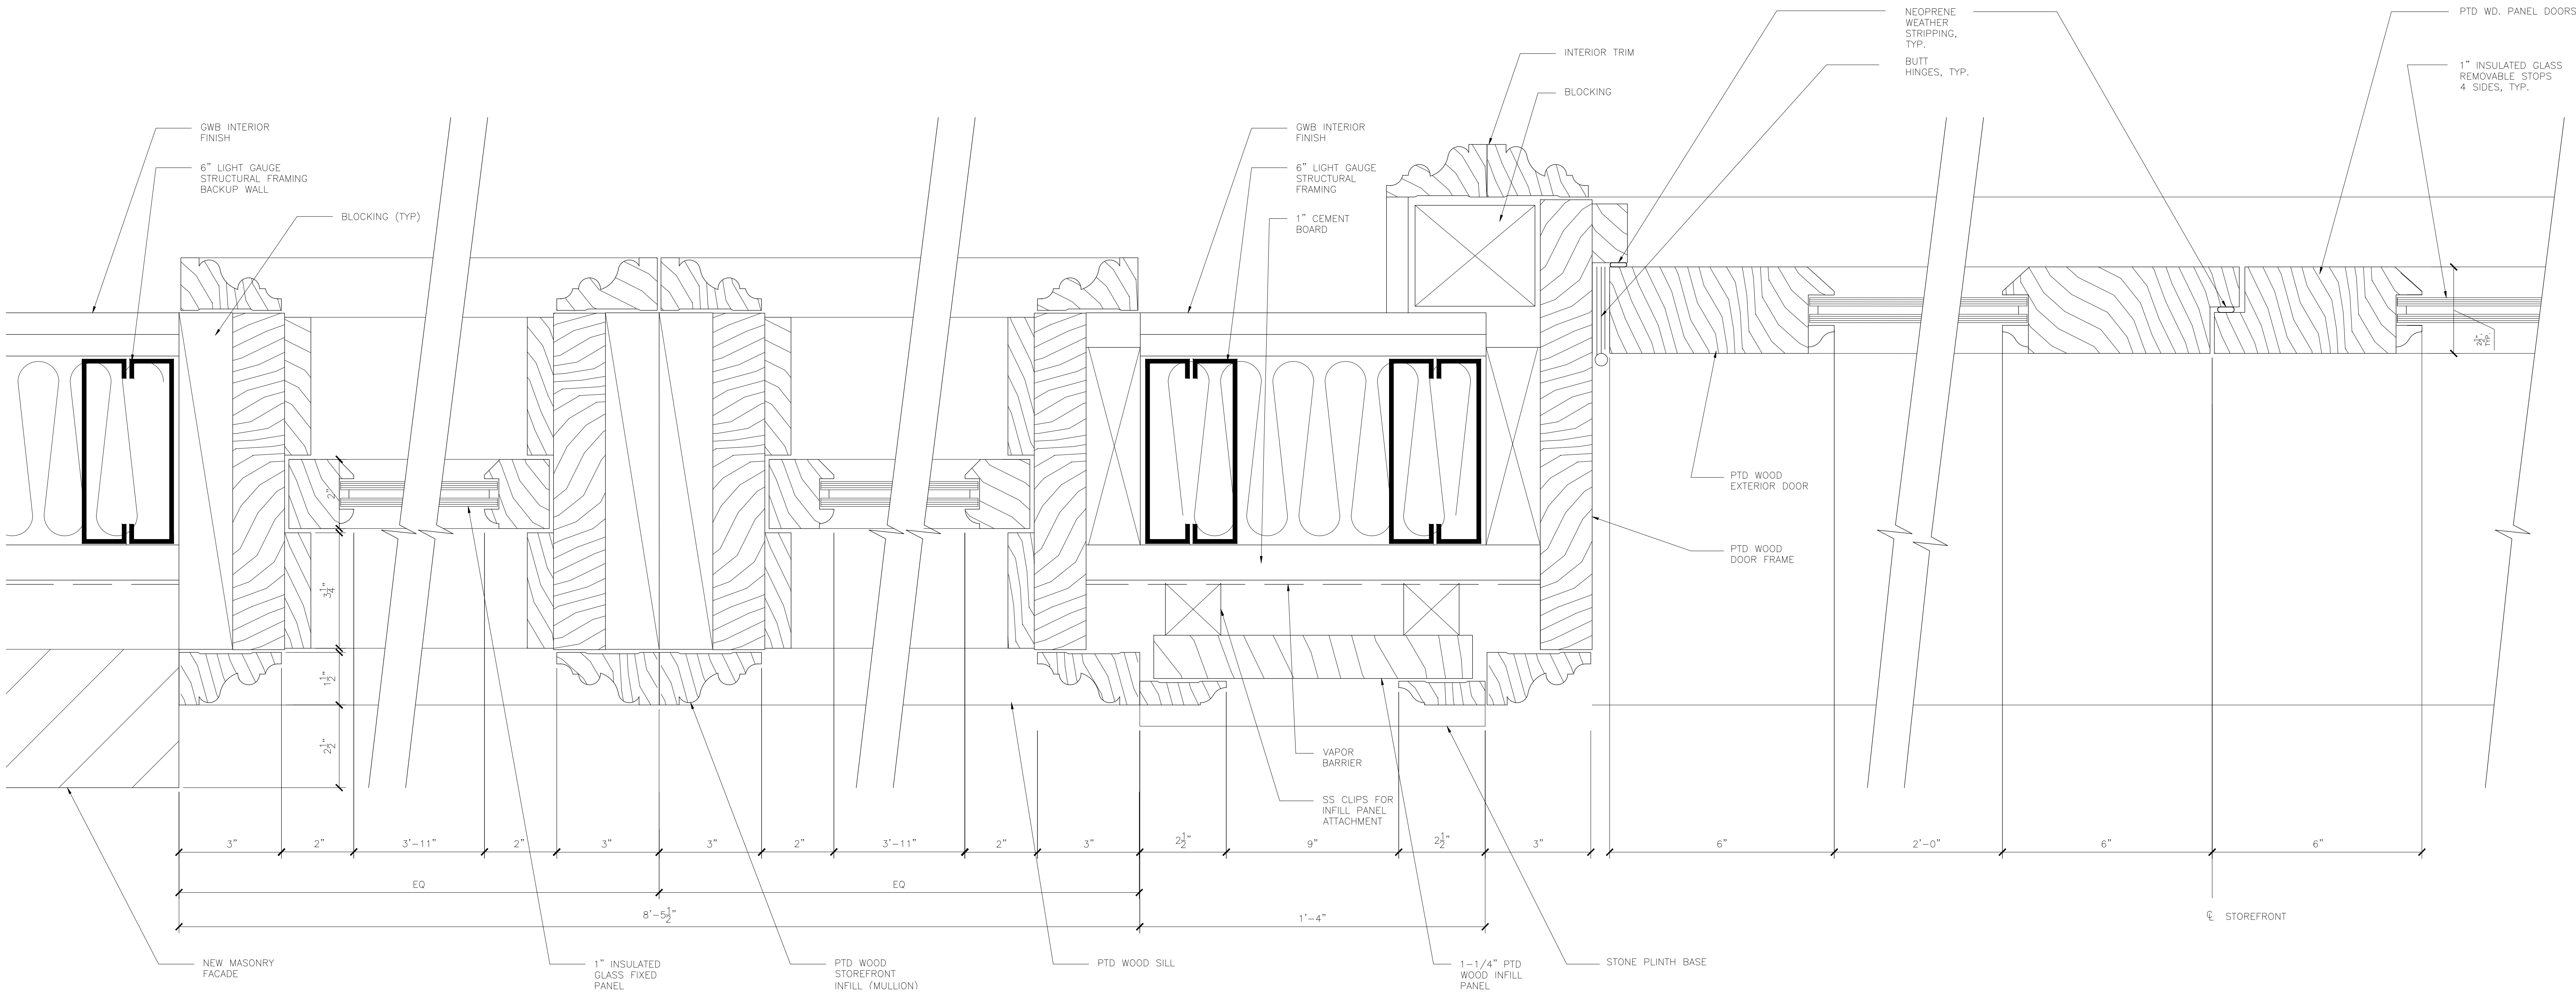


3 PROPOSED WEST HOUSTON STREET STOREFRONT PLAN DETAIL
SCALE 6"=1'-0"

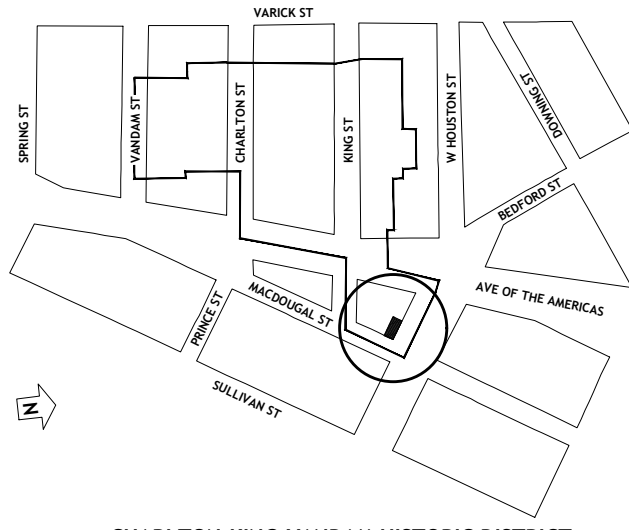


51 MACDOUGAL STREET
NEW YORK N.Y. 10012

ARPAD BAKSA
ARCHITECT, P. C.
Architecture, Preservation and Interiors since 1984


75 Broad Street, Suite 0406
New York, NY 10004-2415
T. 212-768-4191
F. 212-768-4473
info@arpad-baksa-architect.com
arpad-baksa-architect.com

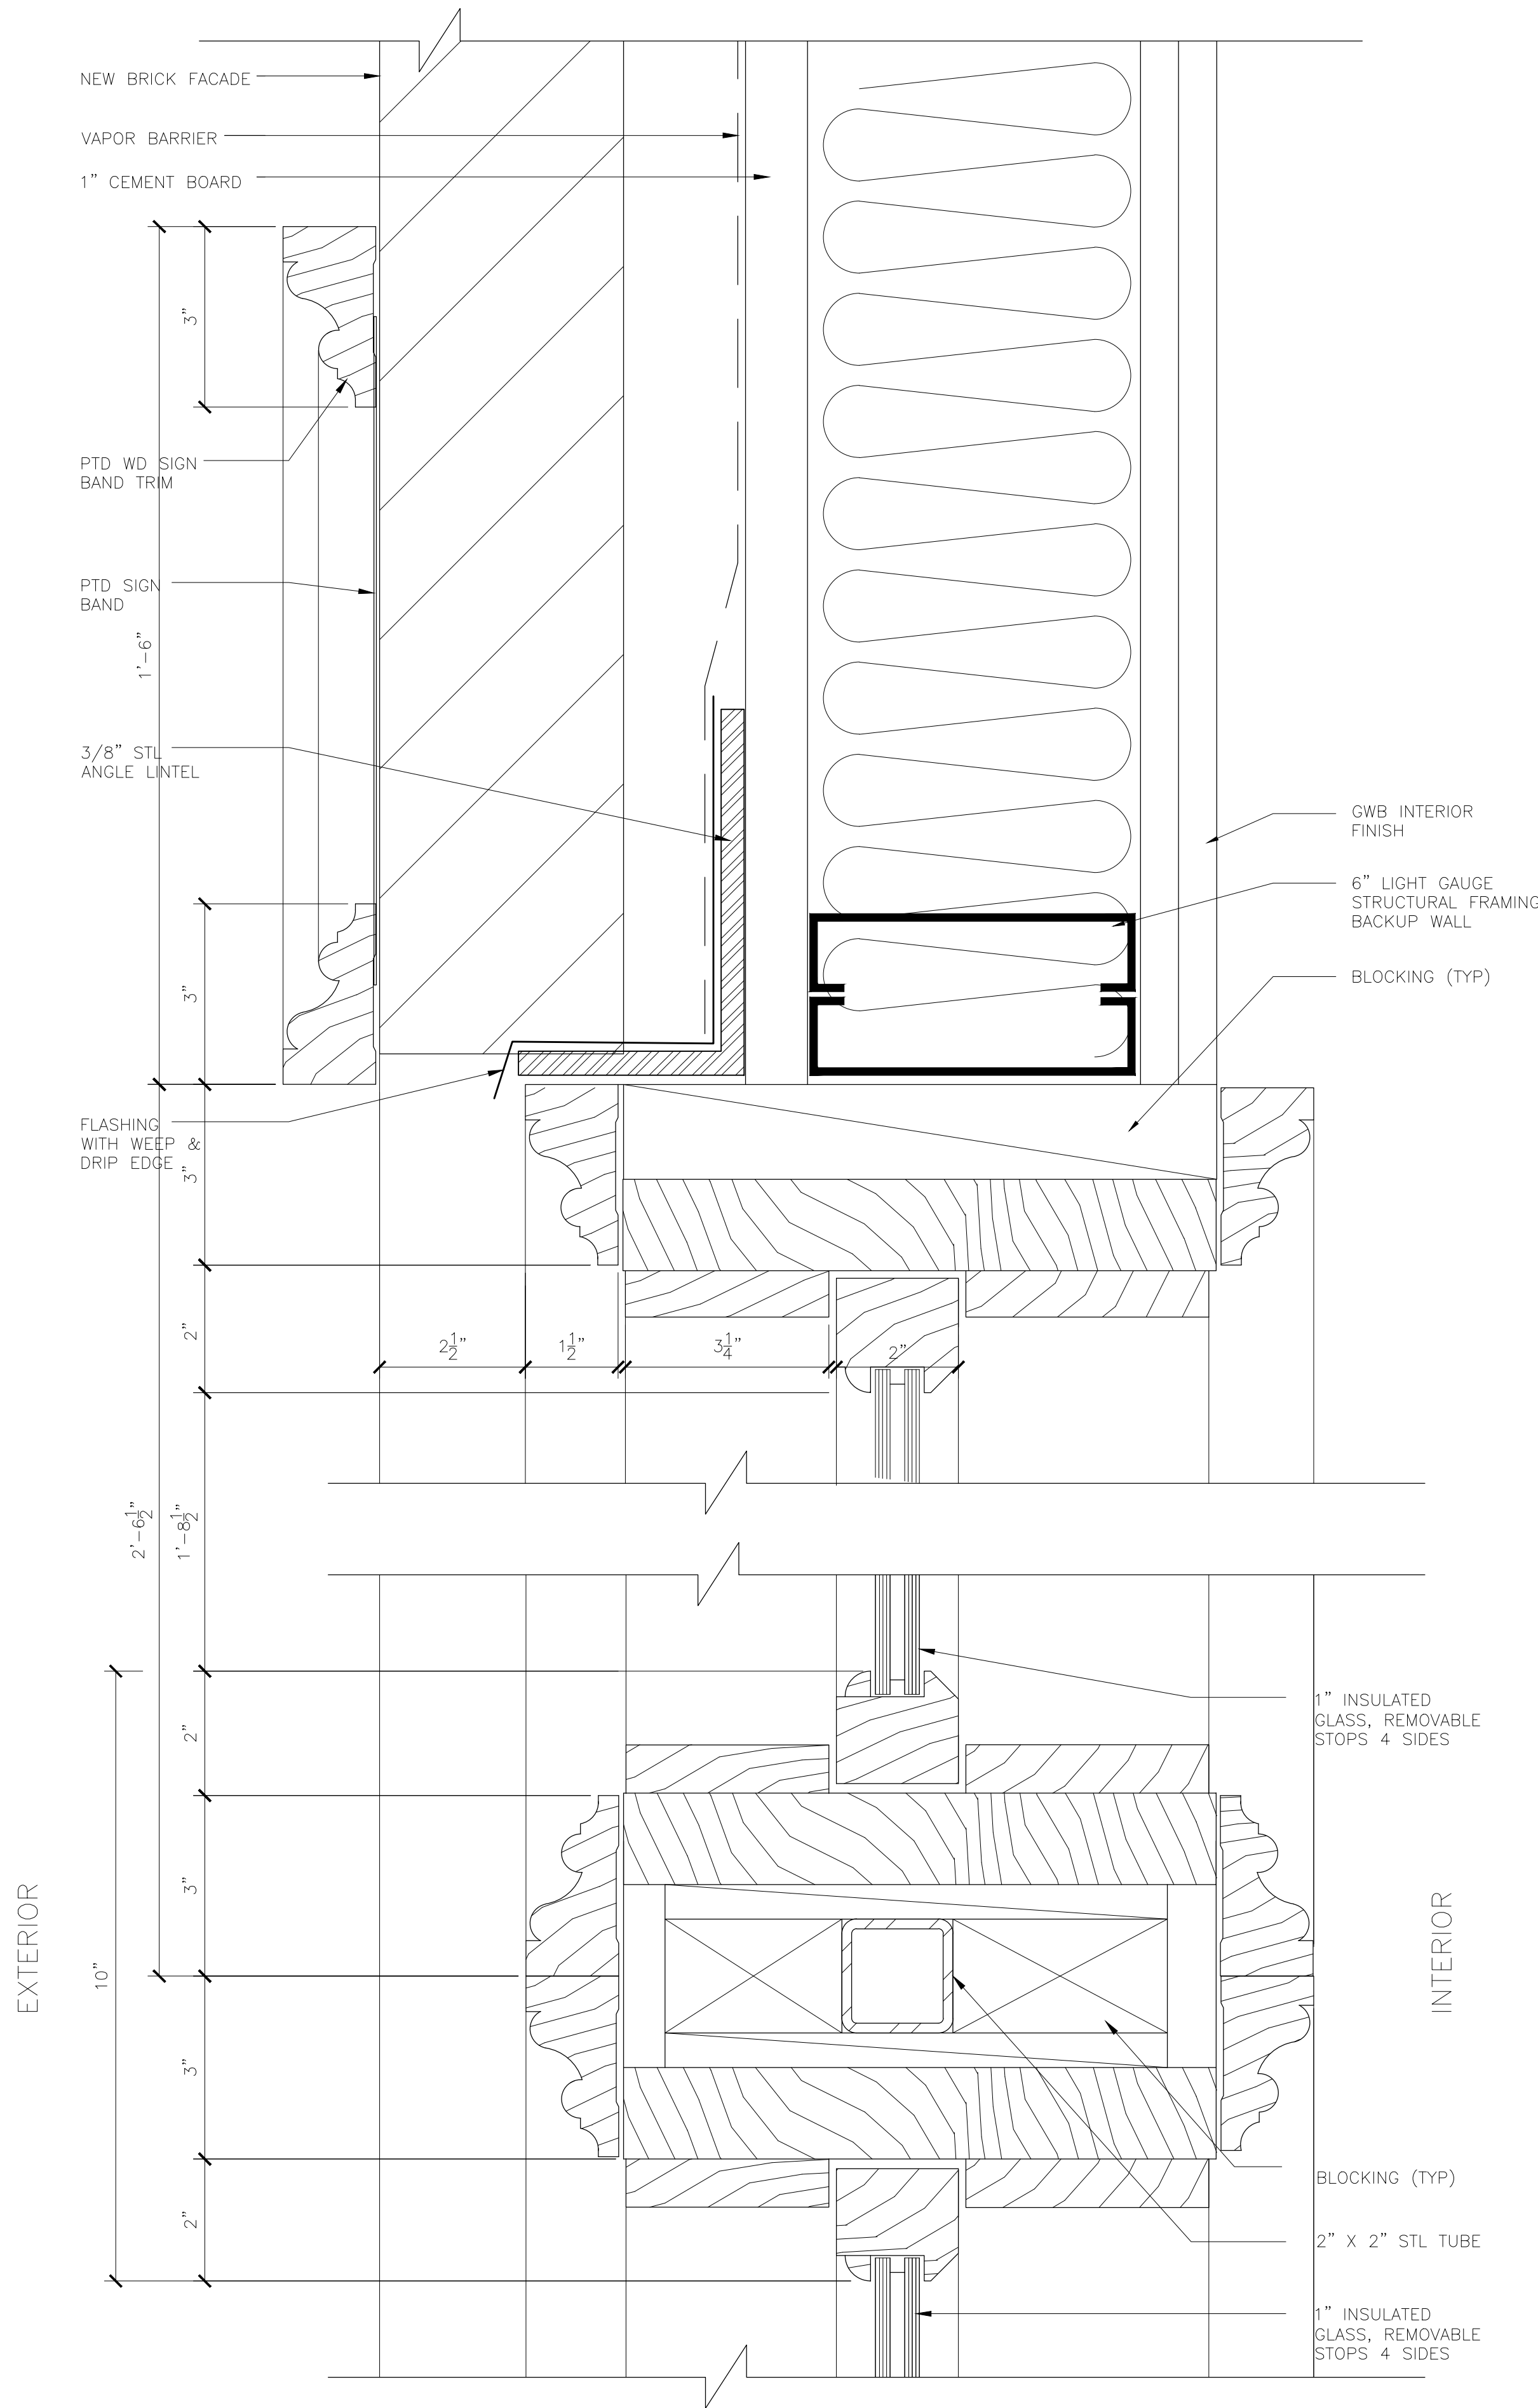

1 PROPOSED SECTION @ TRANSOM
SCALE 6"=1'-0"

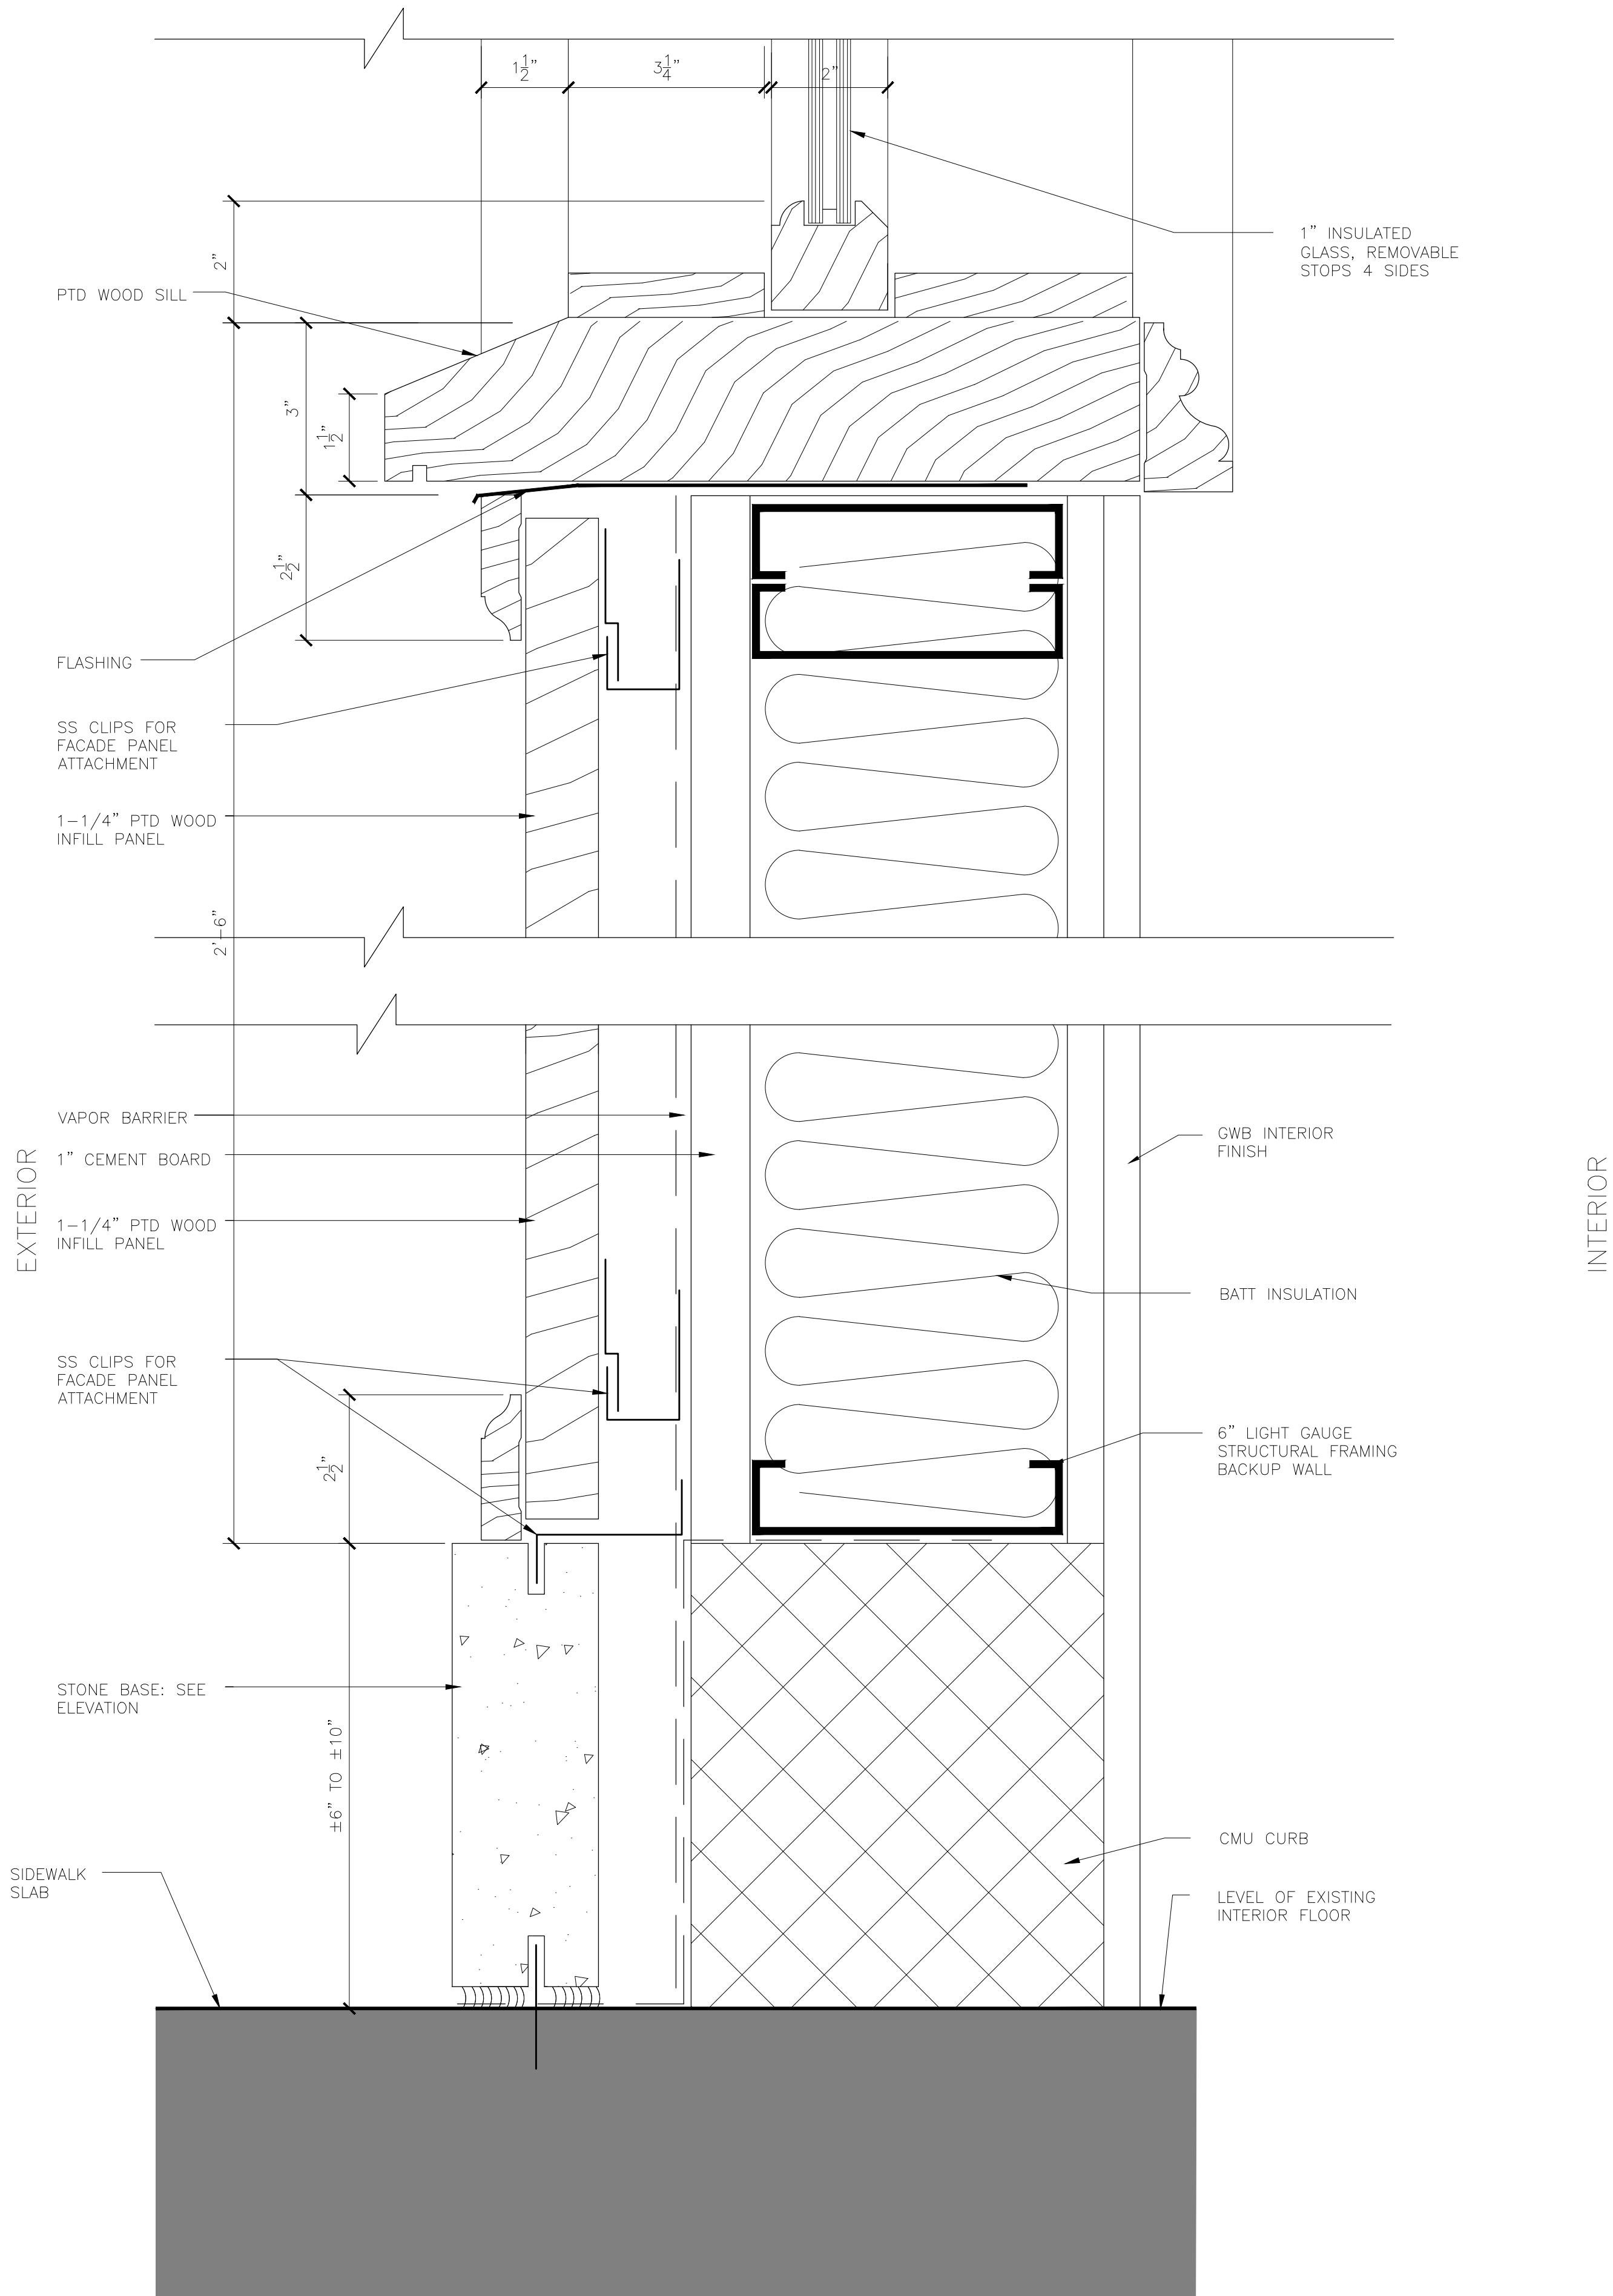

2 PROPOSED SECTION @ STOREFRONT WINDOW
SCALE 6"=1'-0"

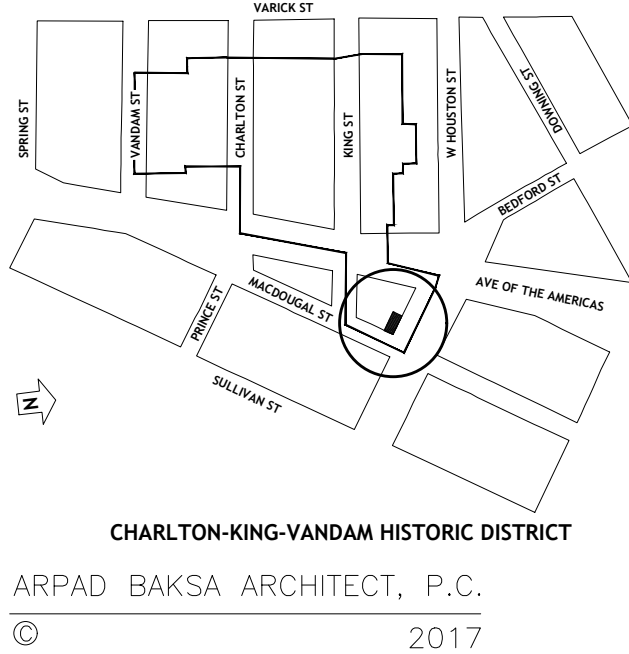


51 MACDOUGAL STREET


NEW YORK N.Y. 10012

ARPAD BAKSA
ARCHITECT, P. C.
Architecture, Preservation and Interiors since 1984


75 Broad Street, Suite 0406
New York, NY 10004-2415
T. 212-768-4191
F. 212-768-4473
info@arpad-baksa-architect.com
arpad-baksa-architect.com

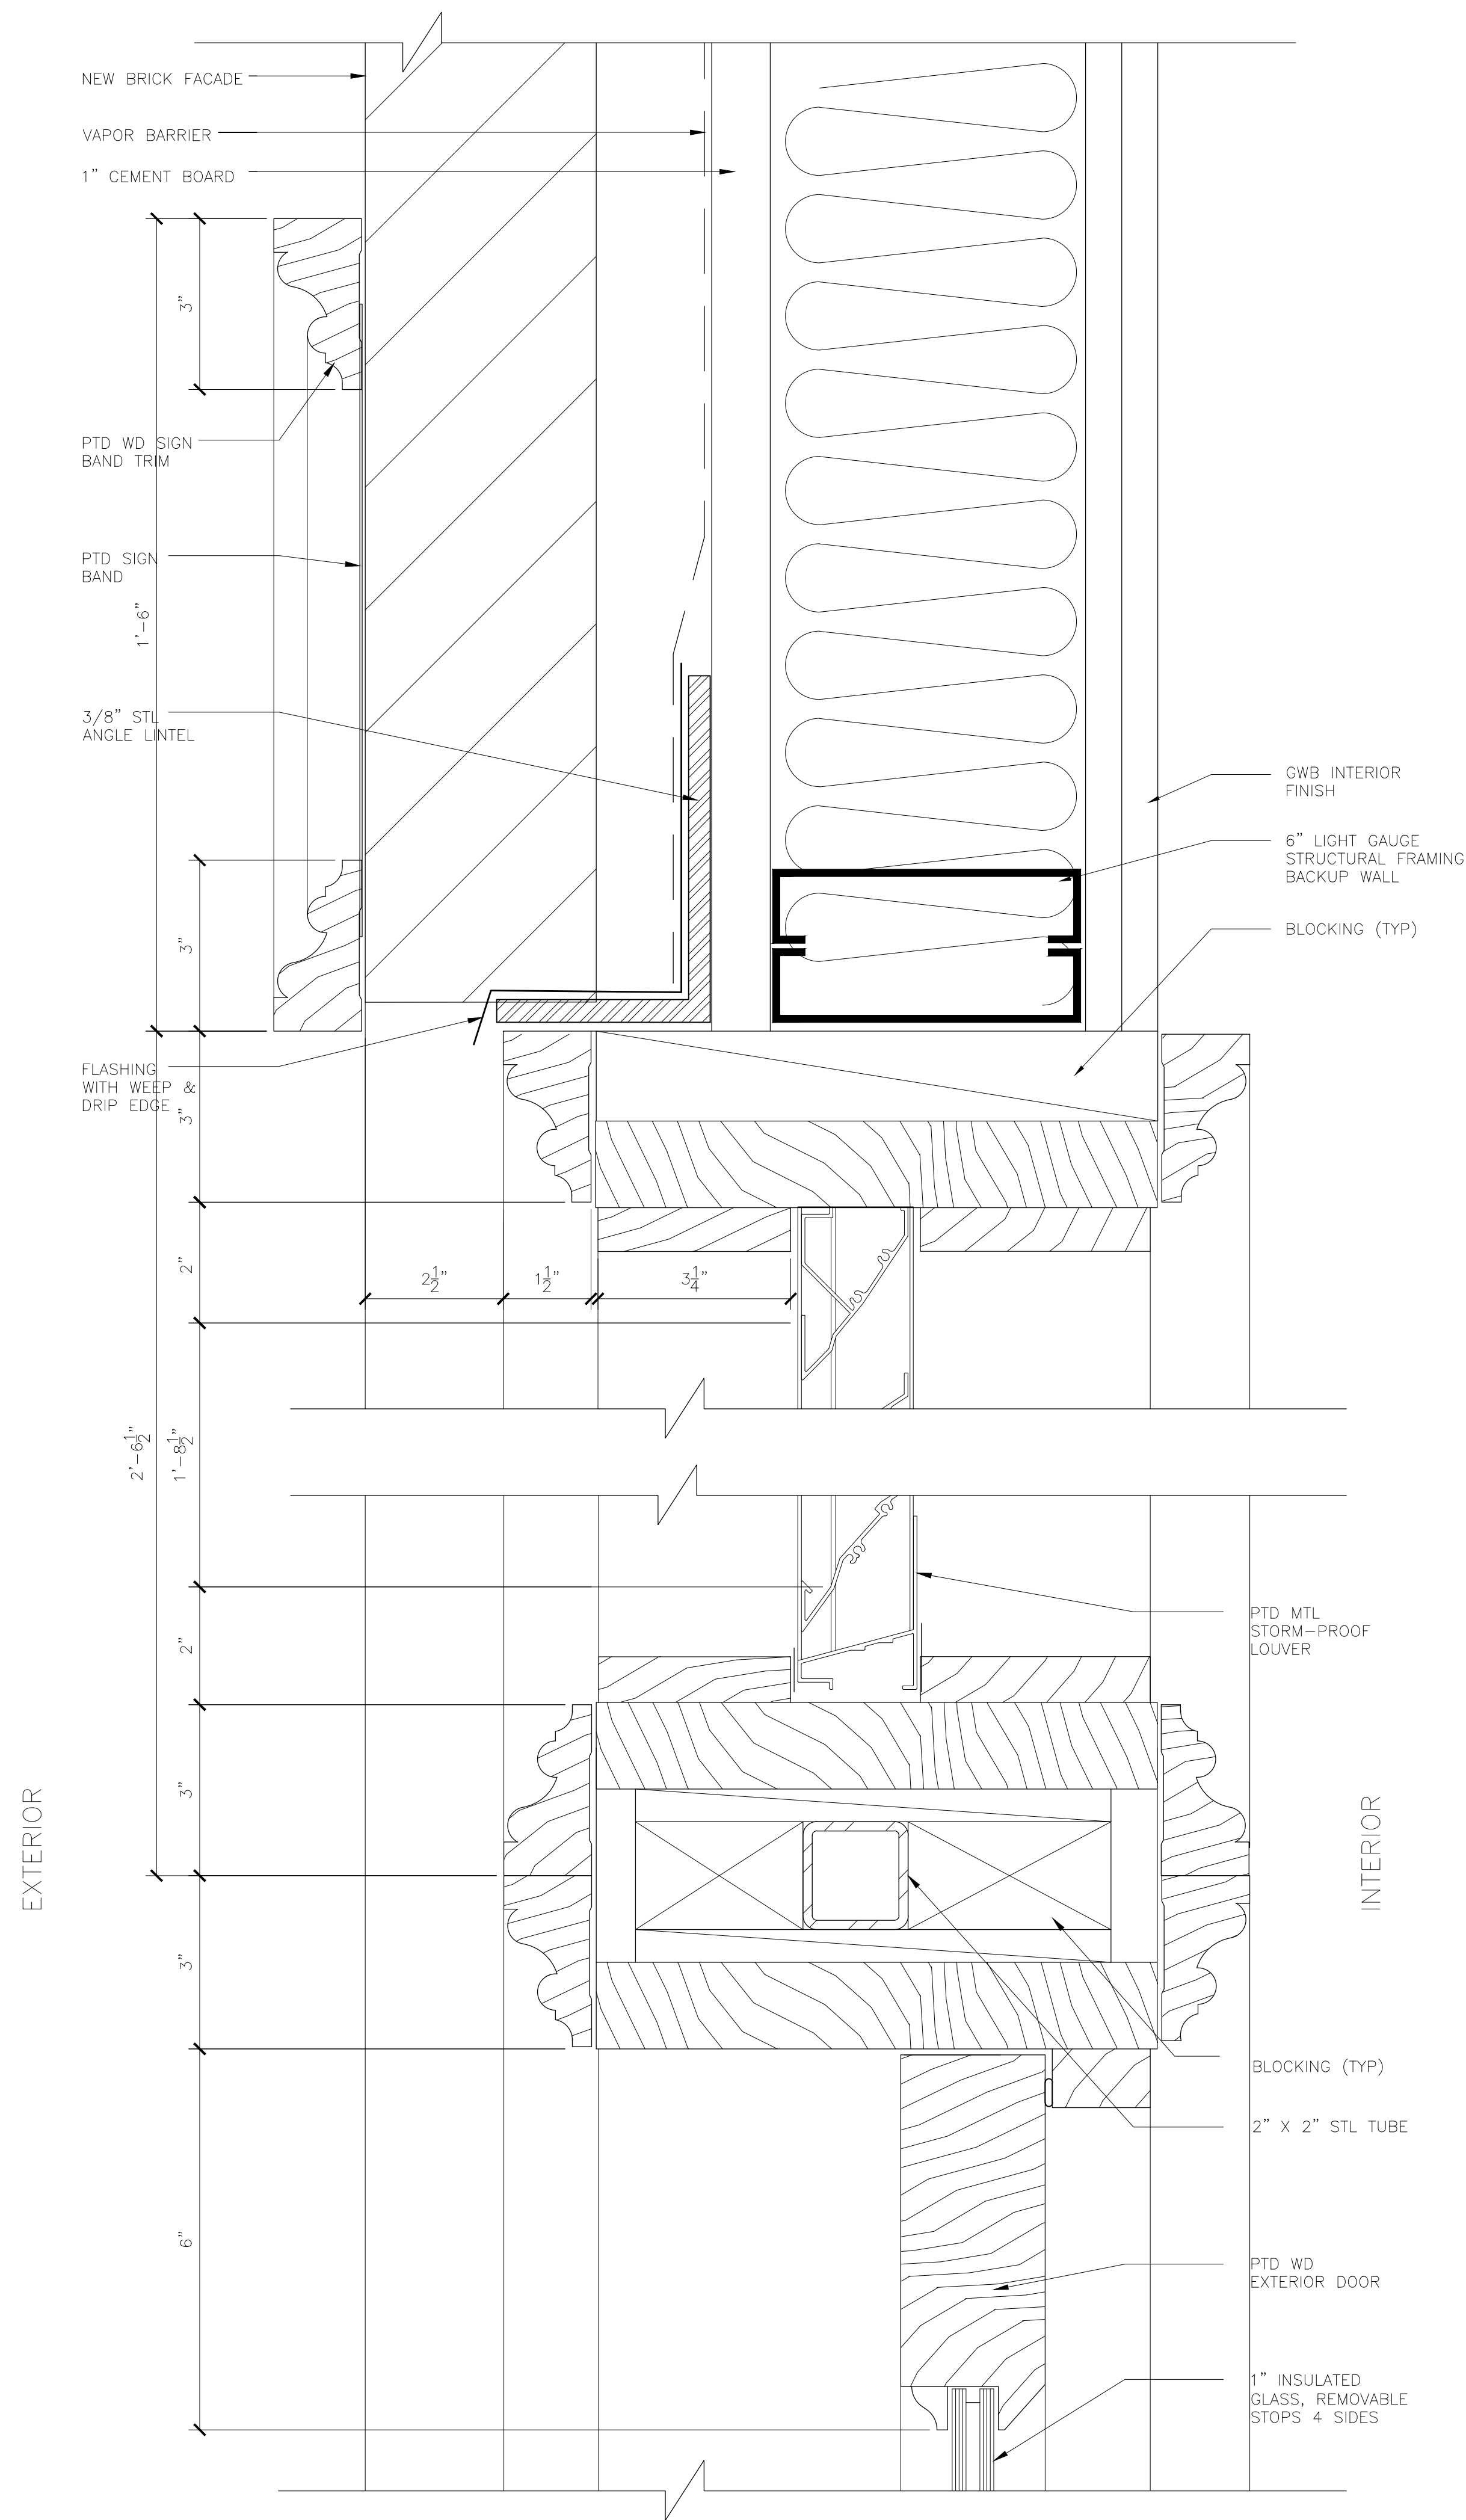

1 PROPOSED SECTION @ DOOR HEAD/TRANSOM
SCALE 6"=1'-0"

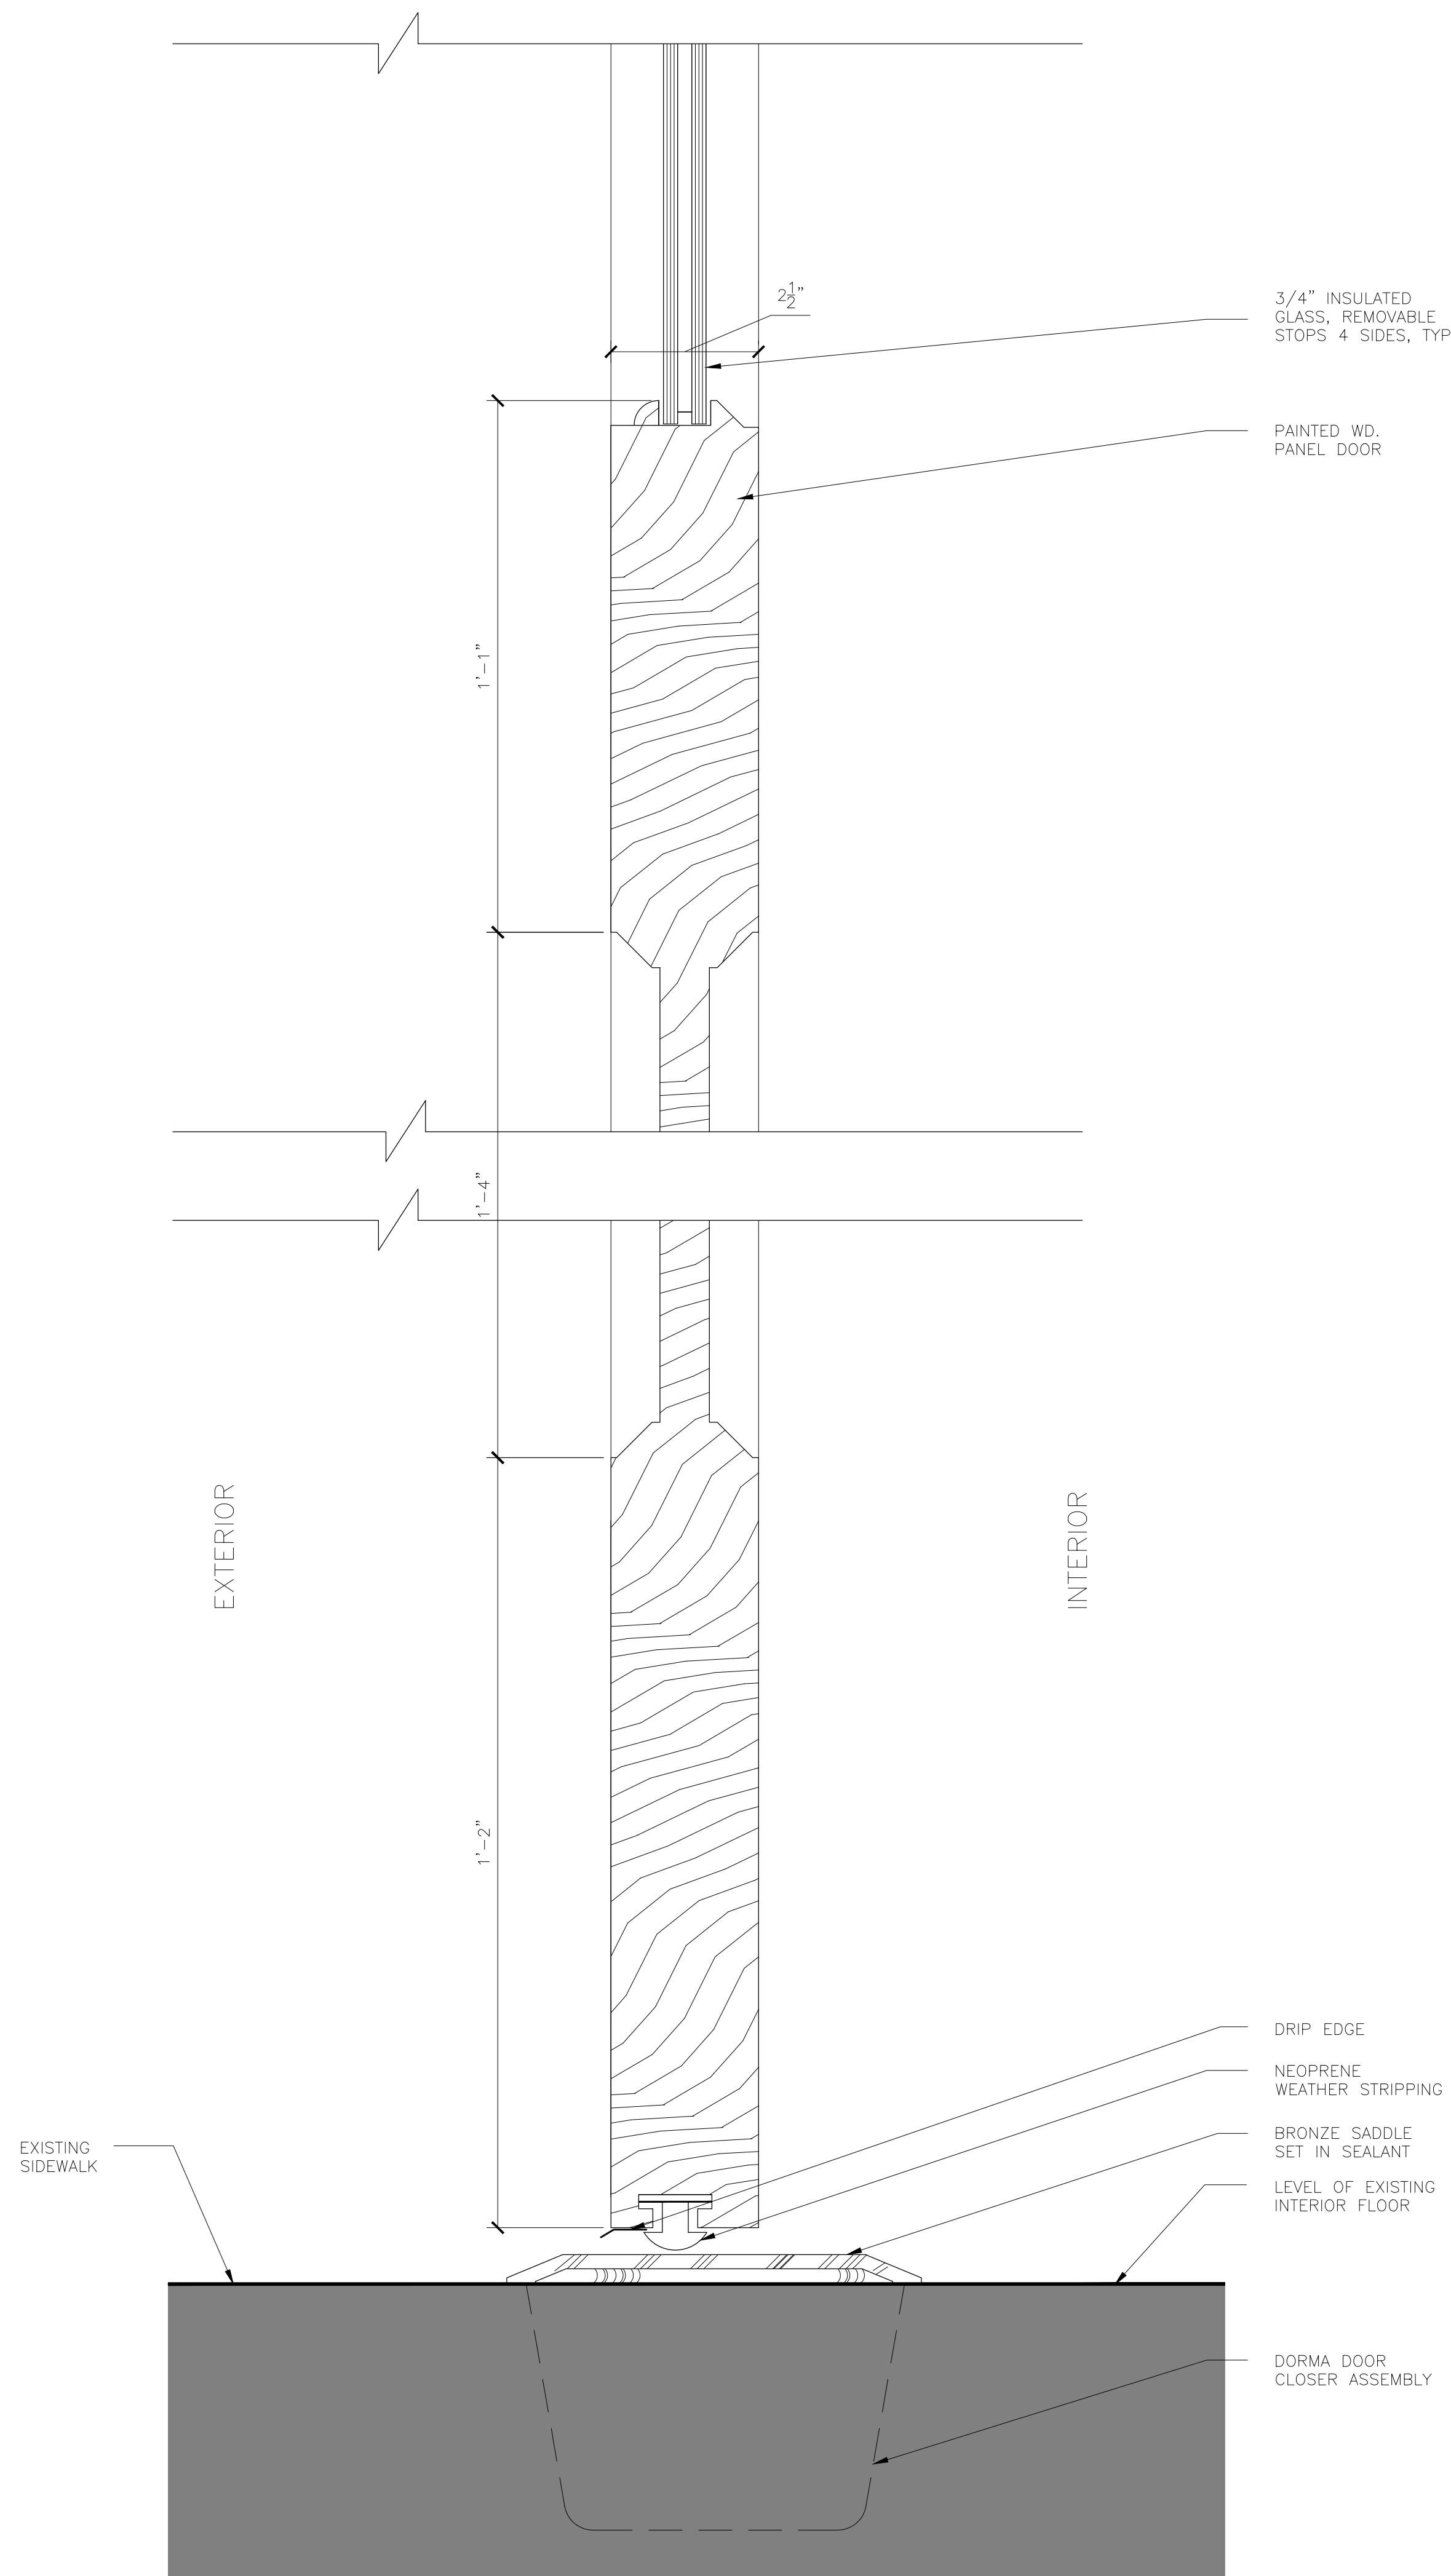

2 PROPOSED SECTION @ STOREFRONT ENTRANCE
SCALE 6"=1'-0"

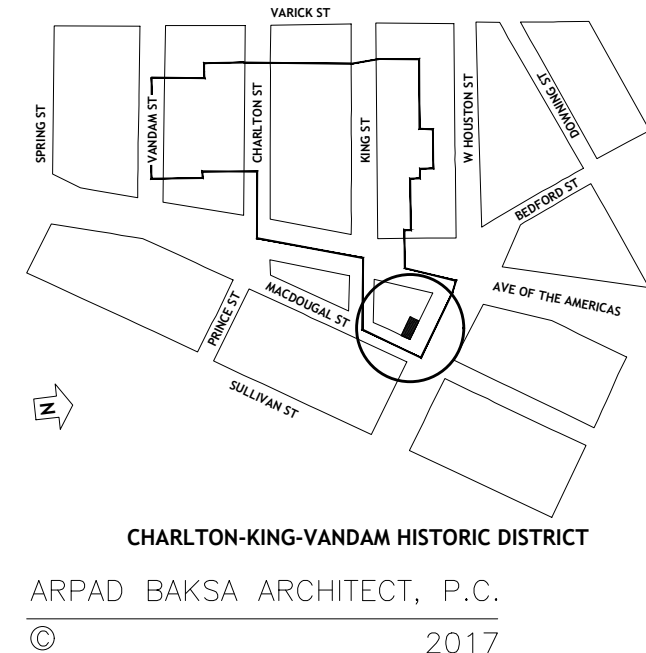


51 MACDOUGAL STREET


NEW YORK N.Y. 10012

ARPAD BAKSA
ARCHITECT, P. C.
Architecture, Preservation and Interiors since 1984


75 Broad Street, Suite 0406
New York, NY 10004-2415
T. 212-768-4191
F. 212-768-4473
info@arpad-baksa-architect.com
arpad-baksa-architect.com

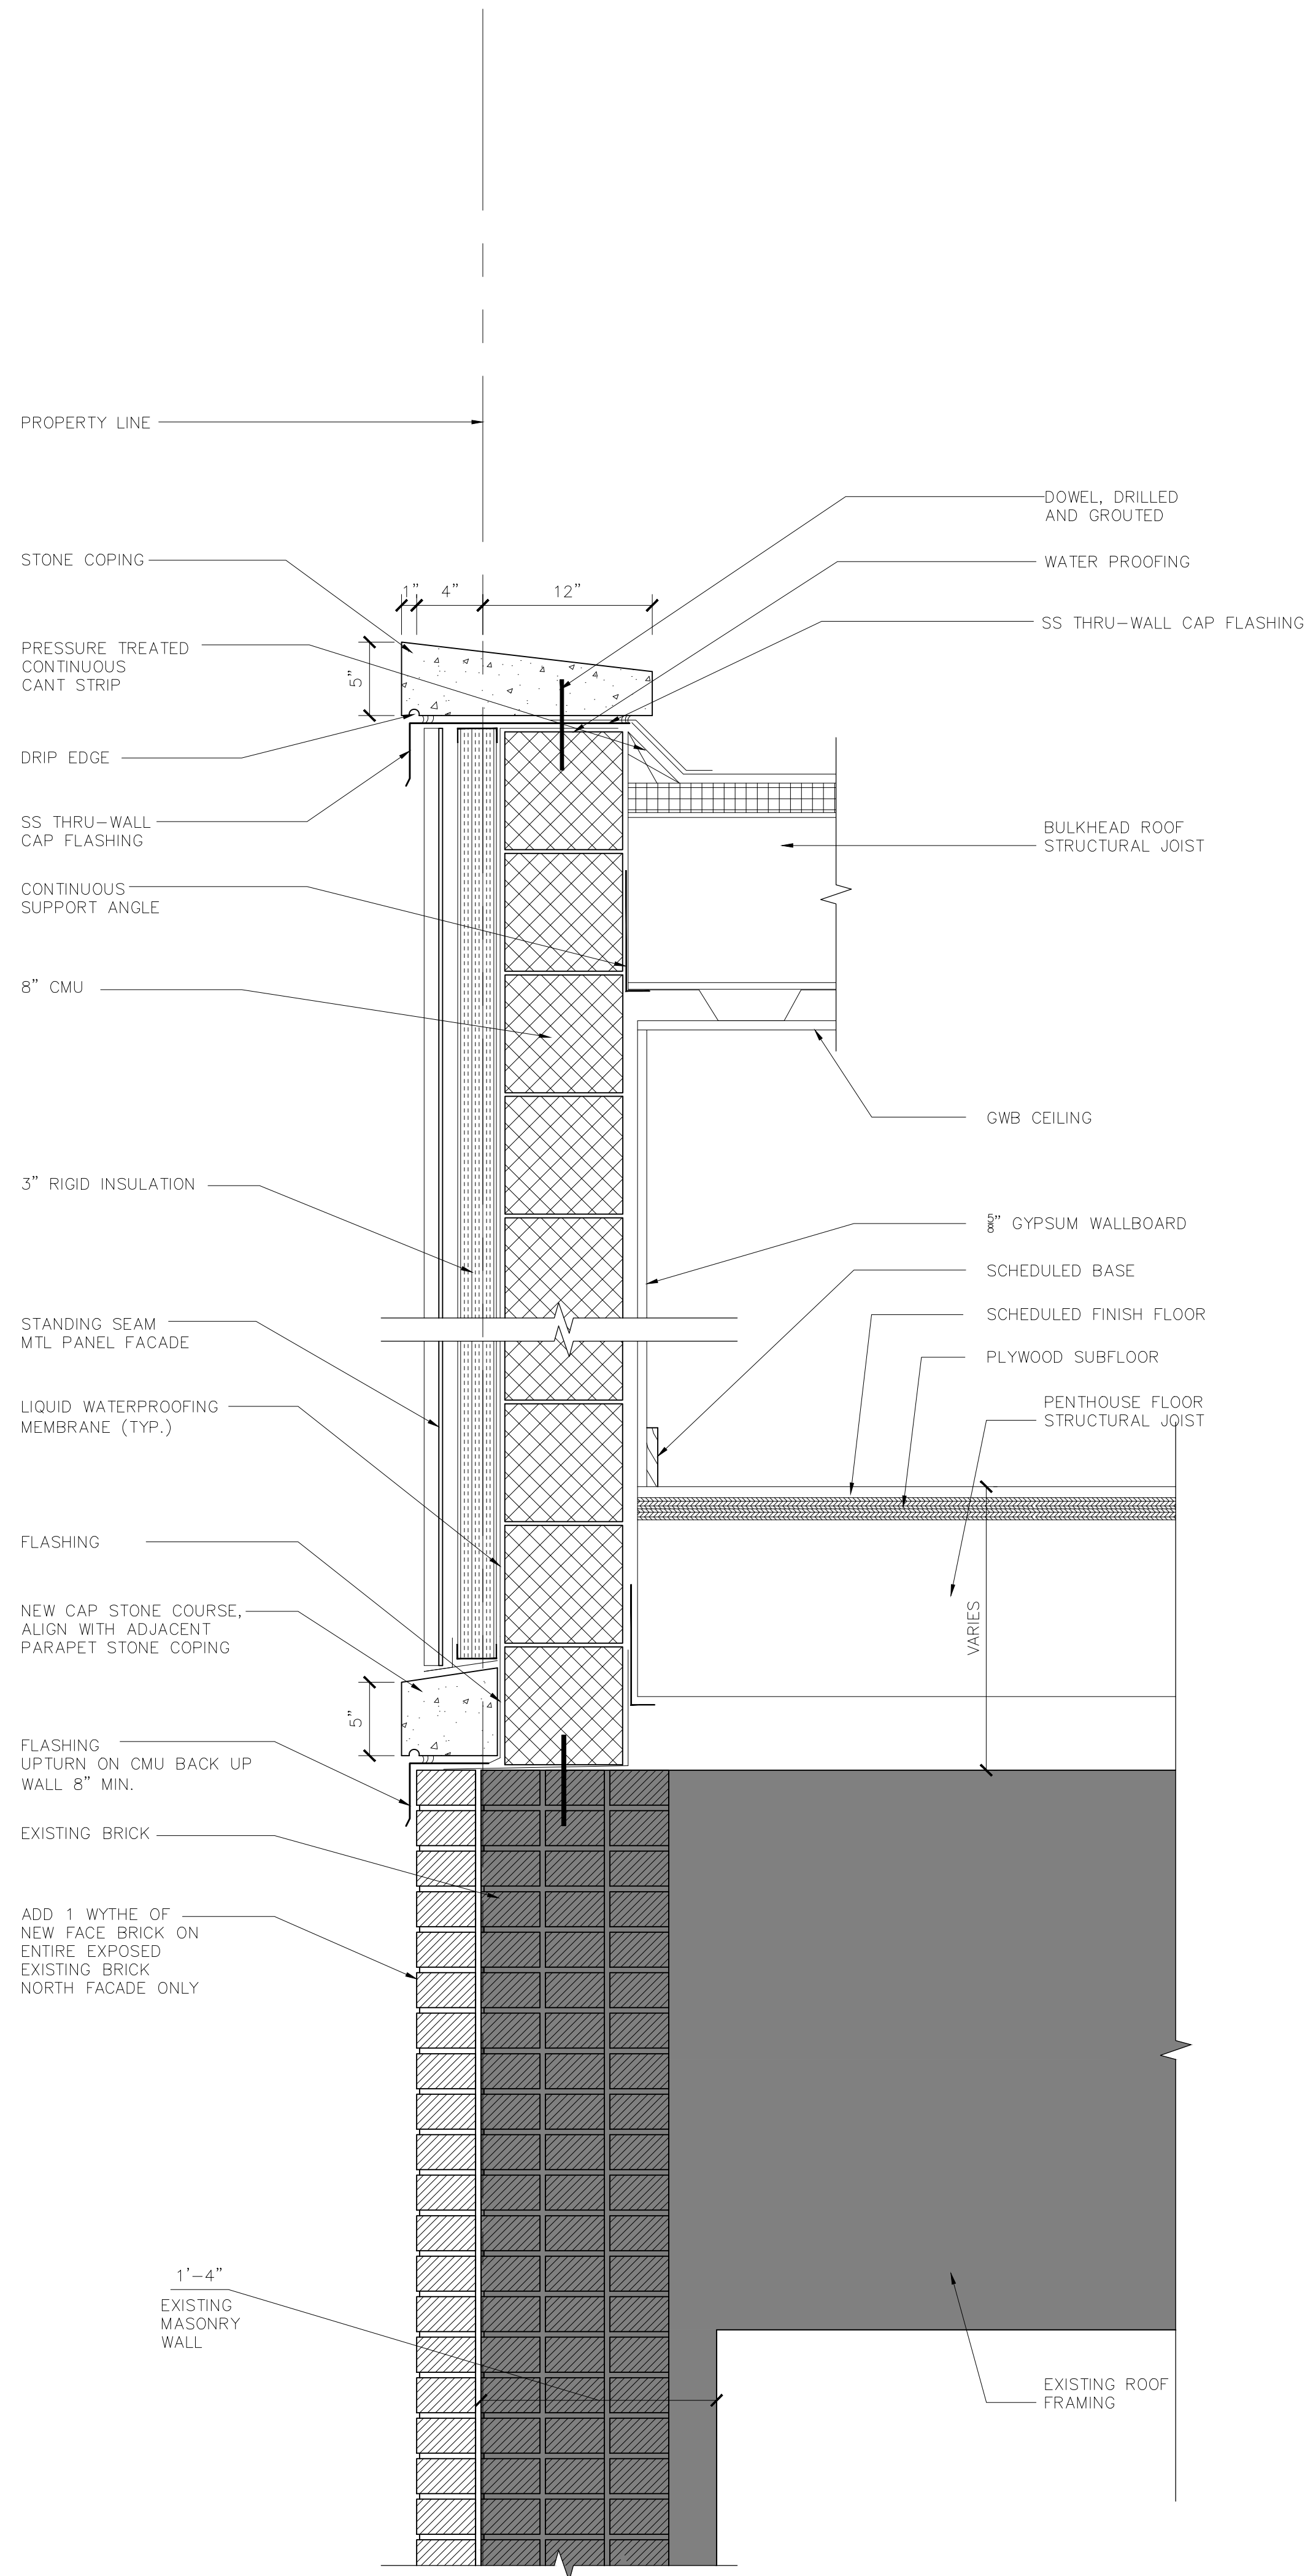


1 PROPOSED SECTION
SCALE 1 1/2"=1'-0"

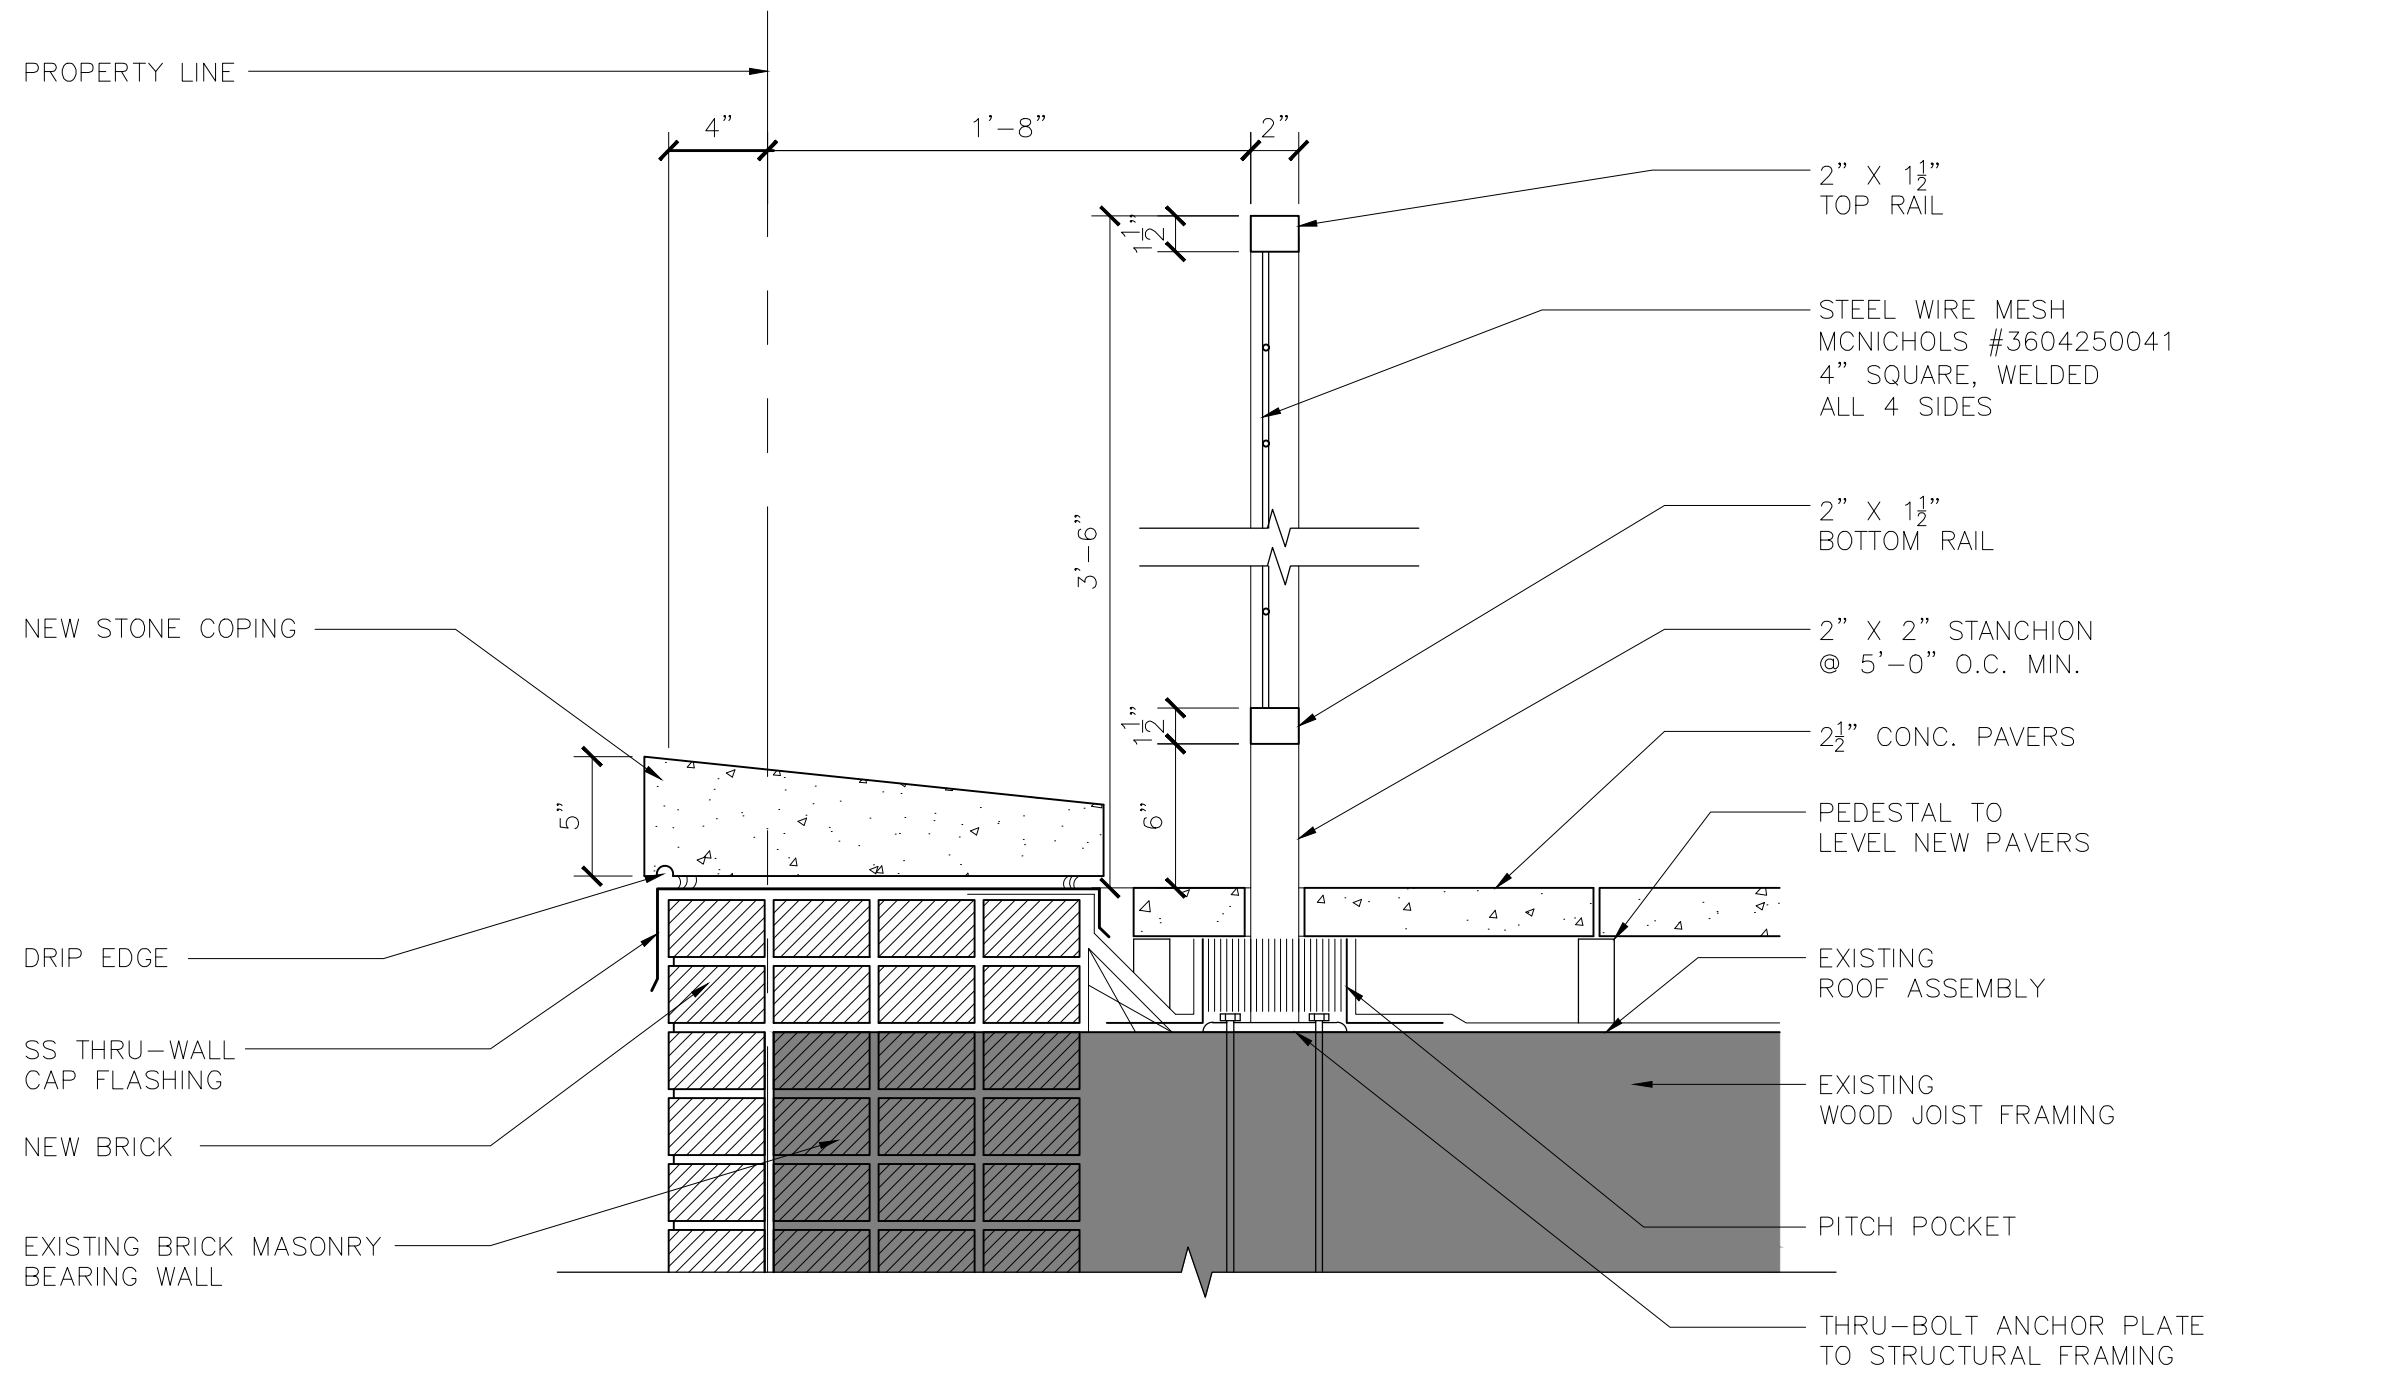


2 PROPOSED SECTION @ ROOF RAILING
SCALE 1 1/2"=1'-0"

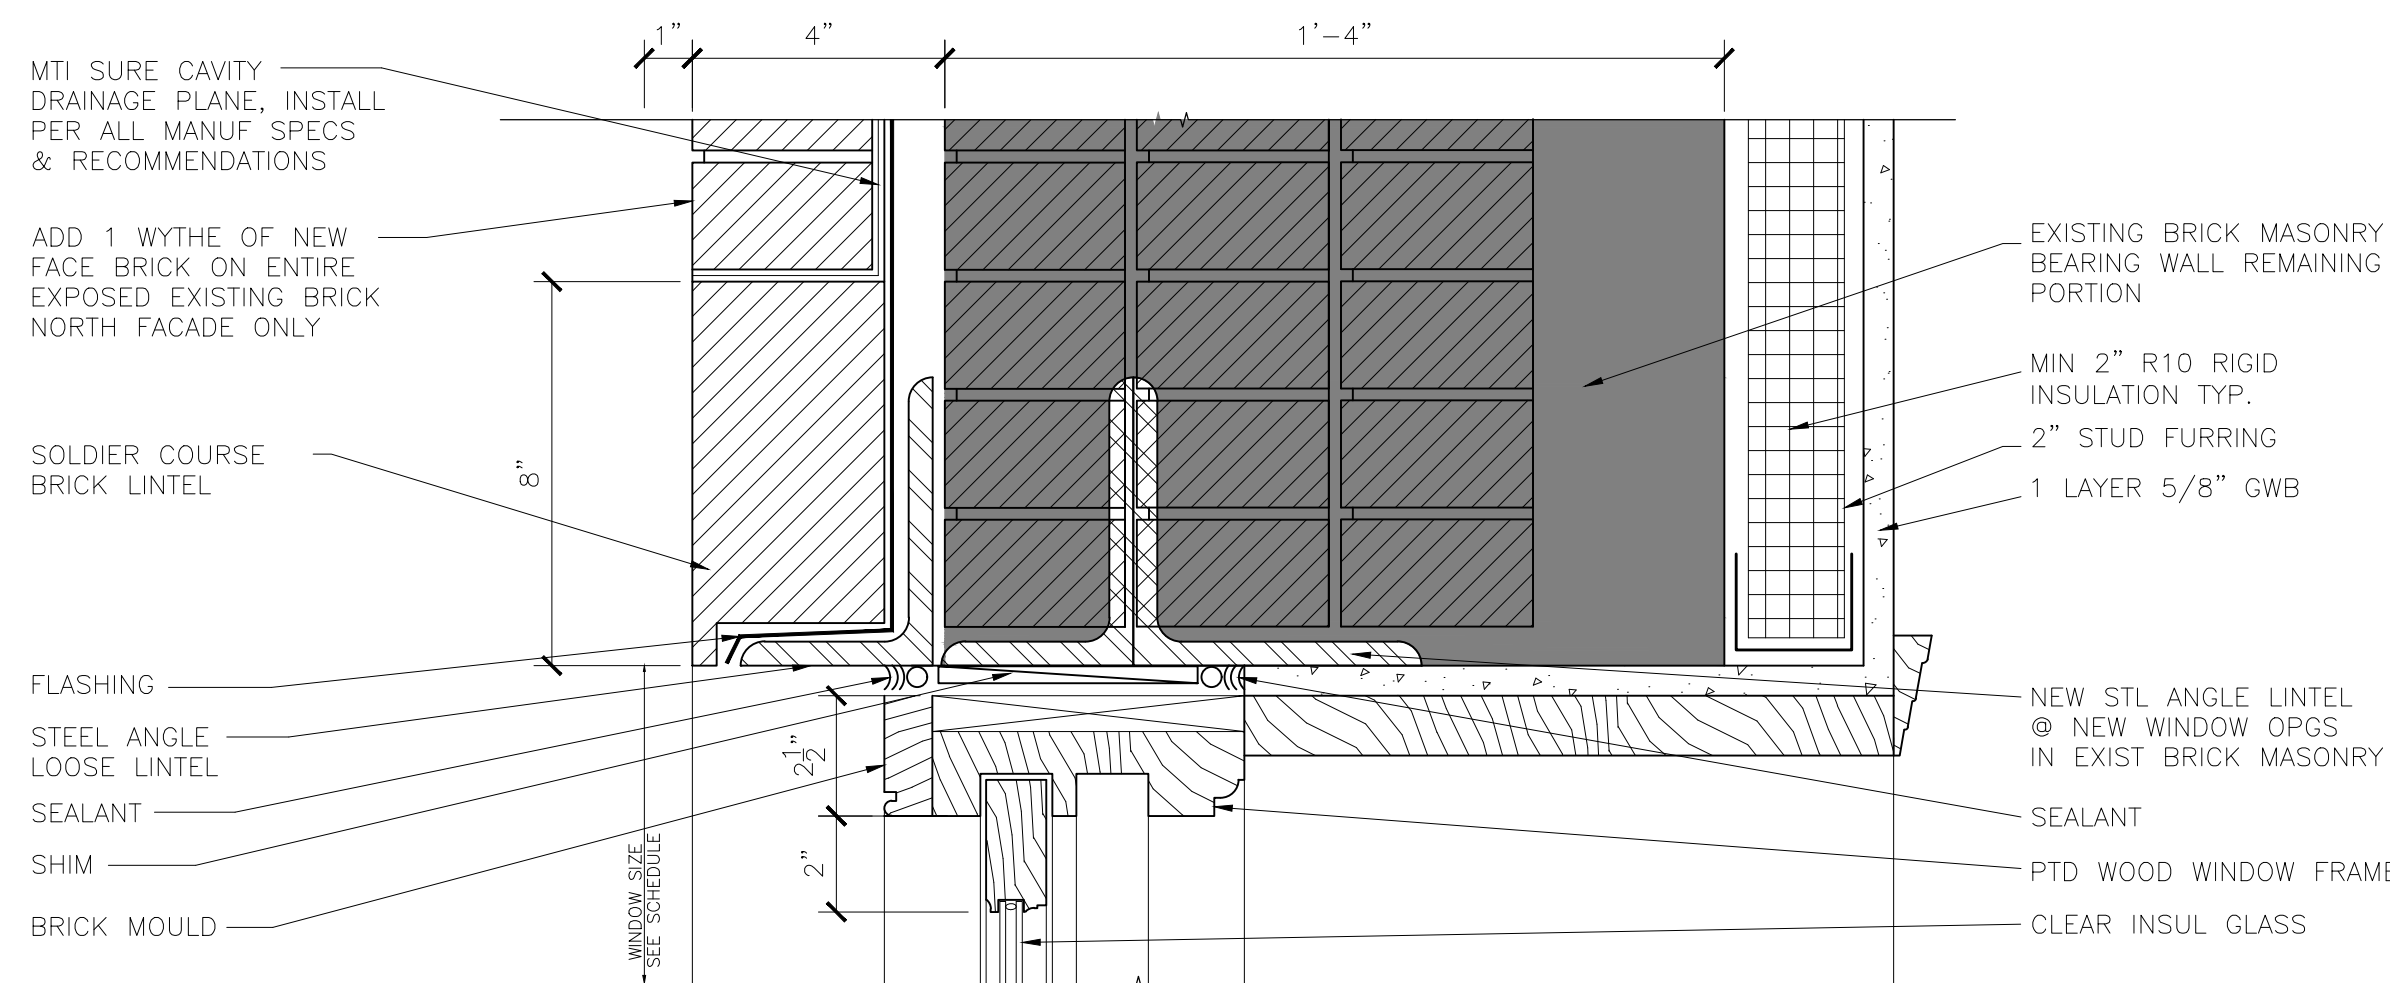


3 PROPOSED SECTION @ WINDOW HEAD
SCALE 3"=1'-0"

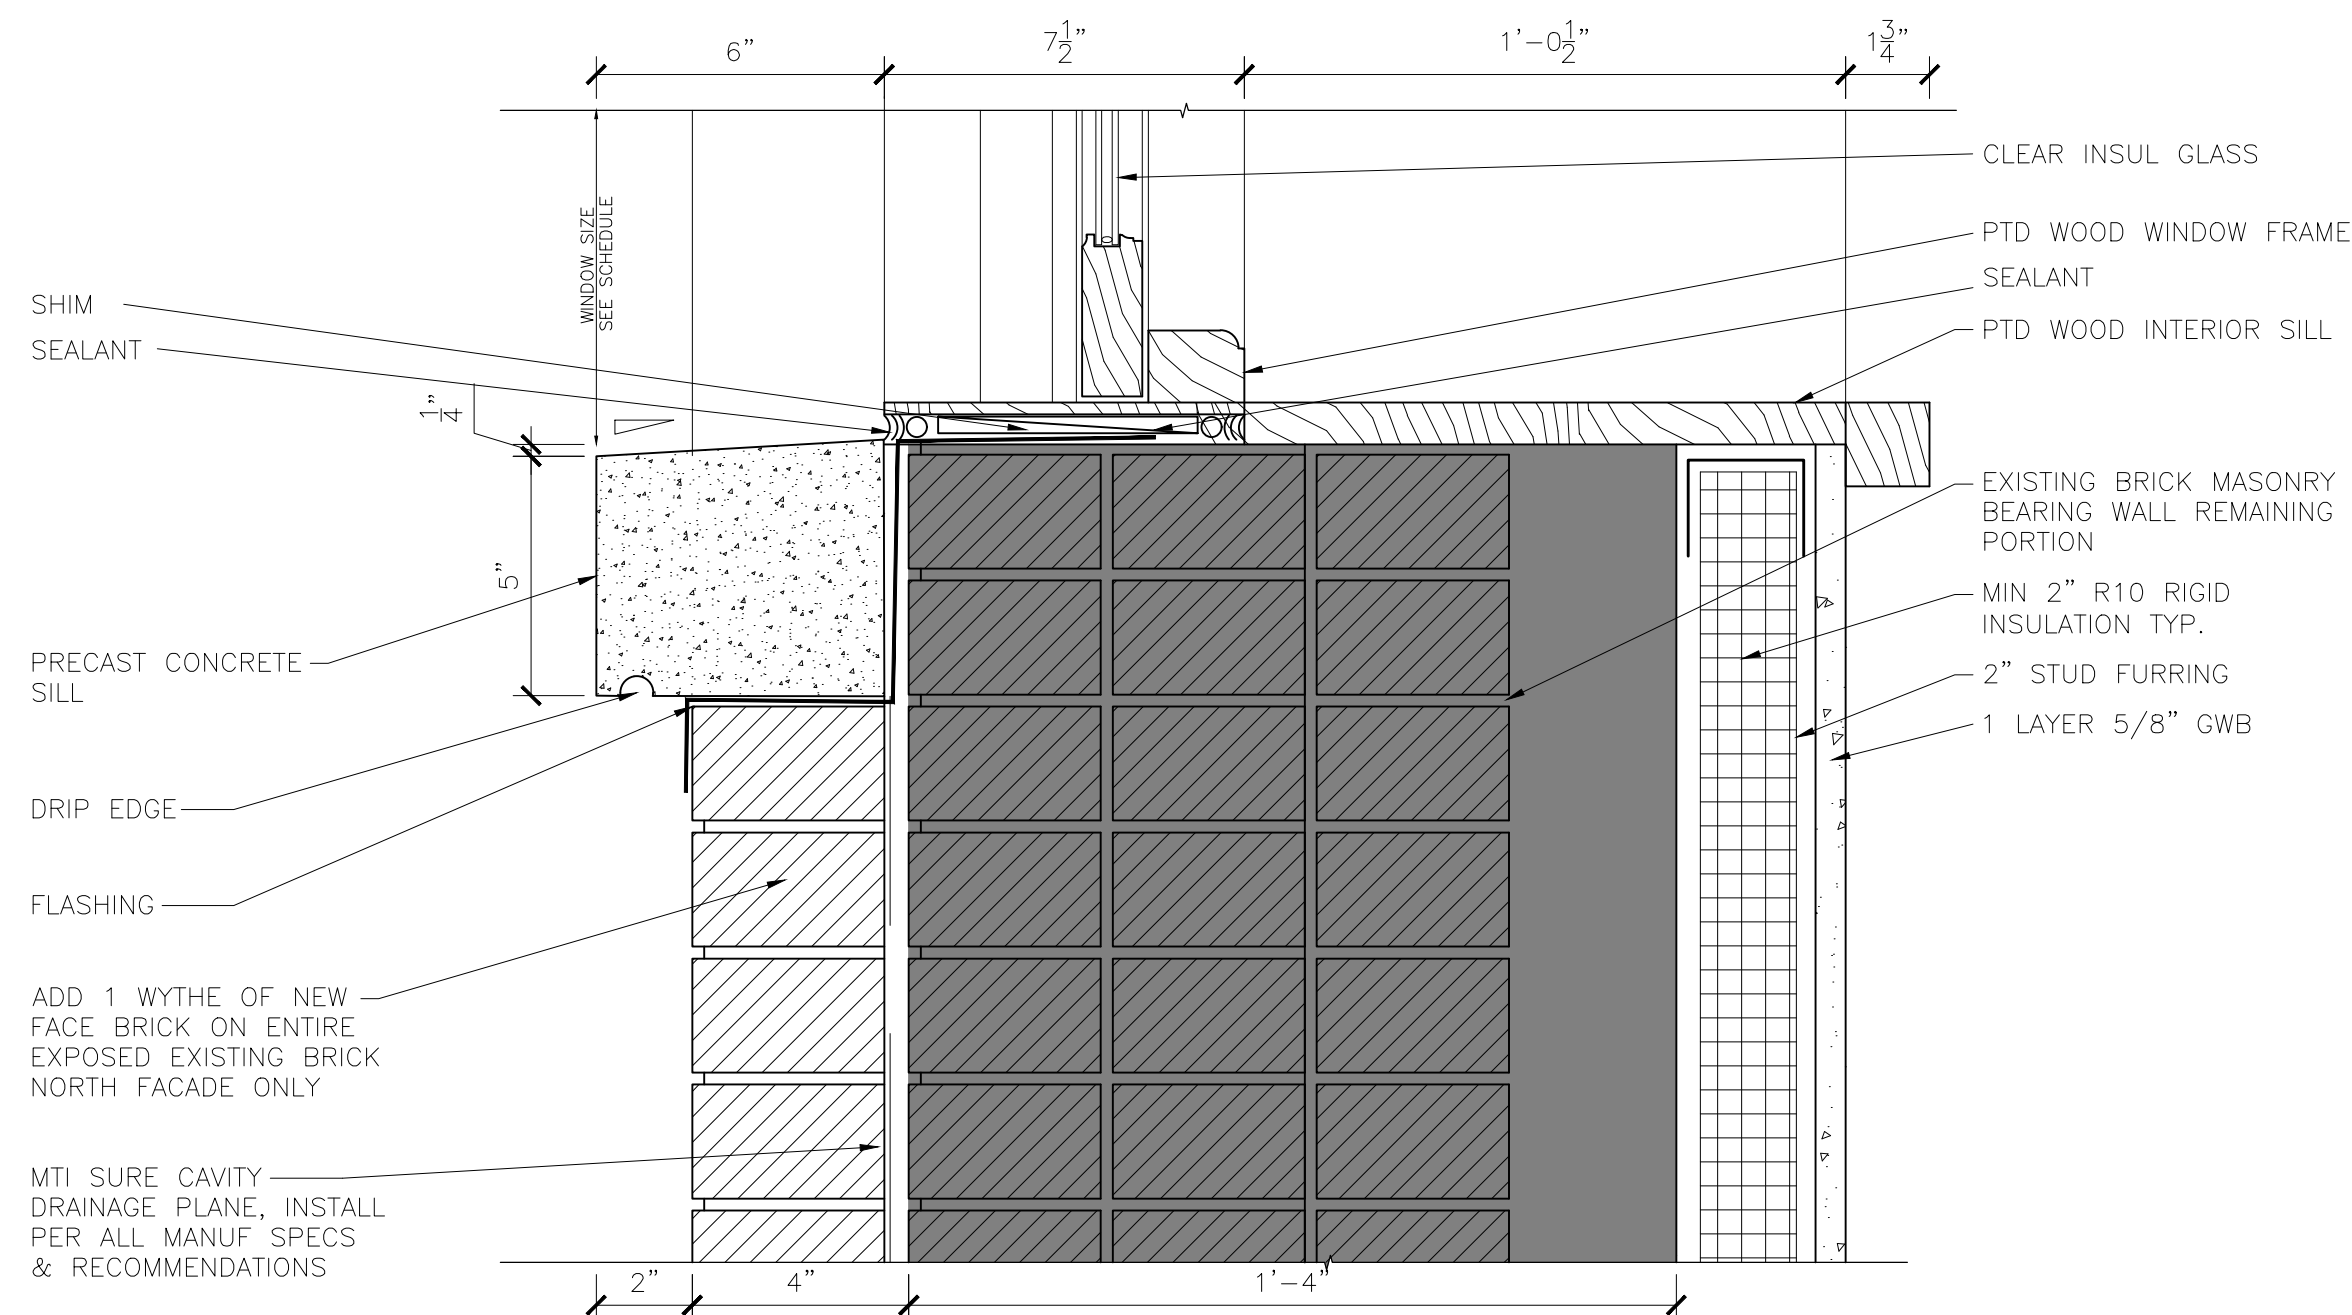

4 PROPOSED SECTION @ WINDOW SILL
SCALE 3"=1'-0"

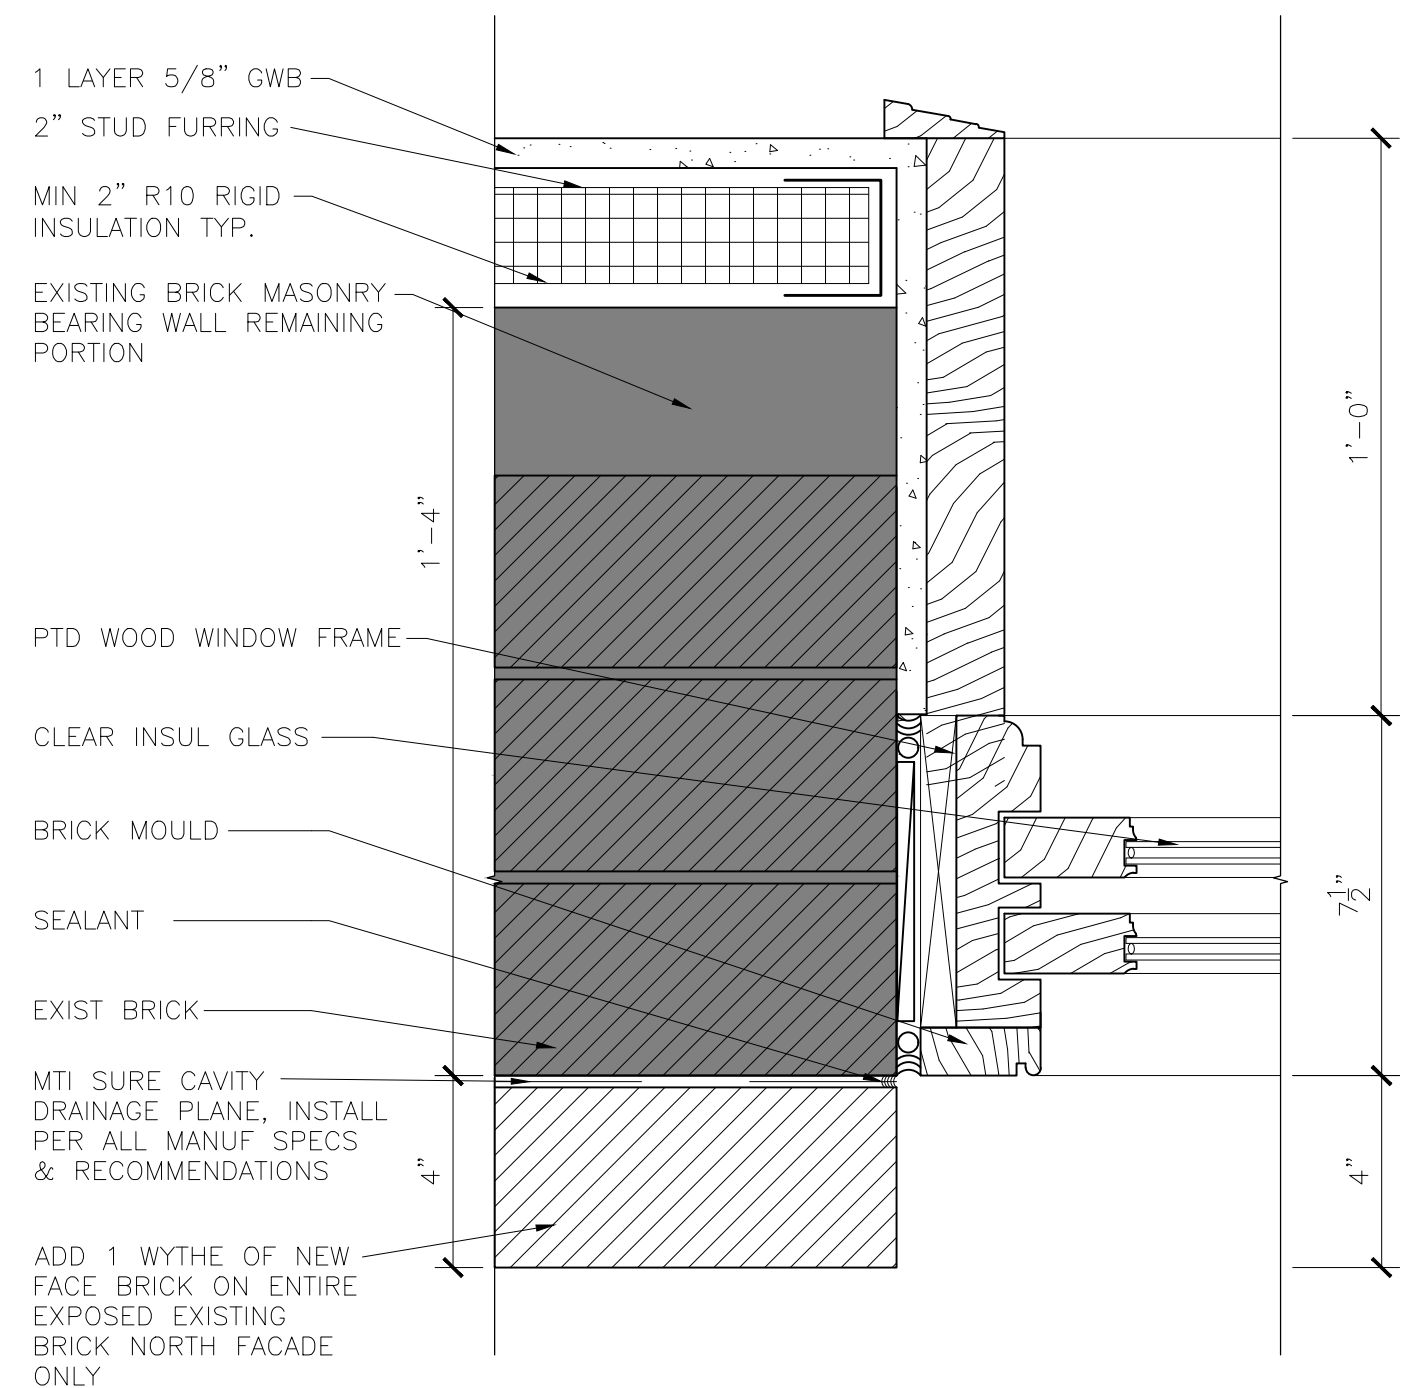


5 PROPOSED PLAN @ WINDOW JAMB
SCALE 3"=1'-0"

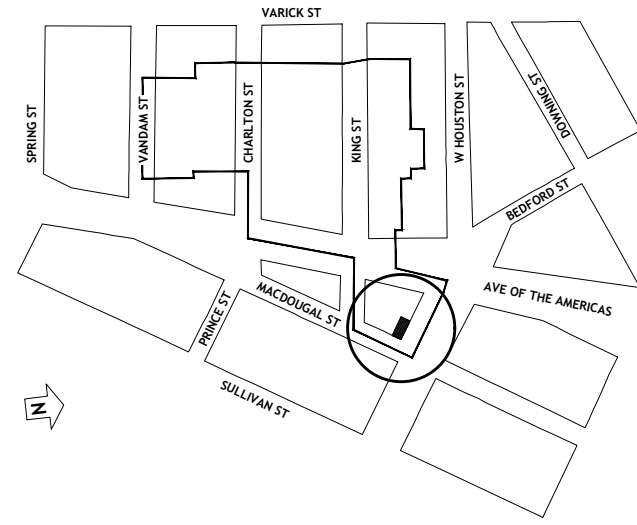


51 MACDOUGAL STREET
NEW YORK N.Y. 10012

ARPAD BAKSA
ARCHITECT, P. C.
Architecture, Preservation and Interiors since 1984


75 Broad Street, Suite 0406
New York, NY 10004-2415
T. 212-768-4191
F. 212-768-4473
info@arpad-baksa-architect.com
arpad-baksa-architect.com

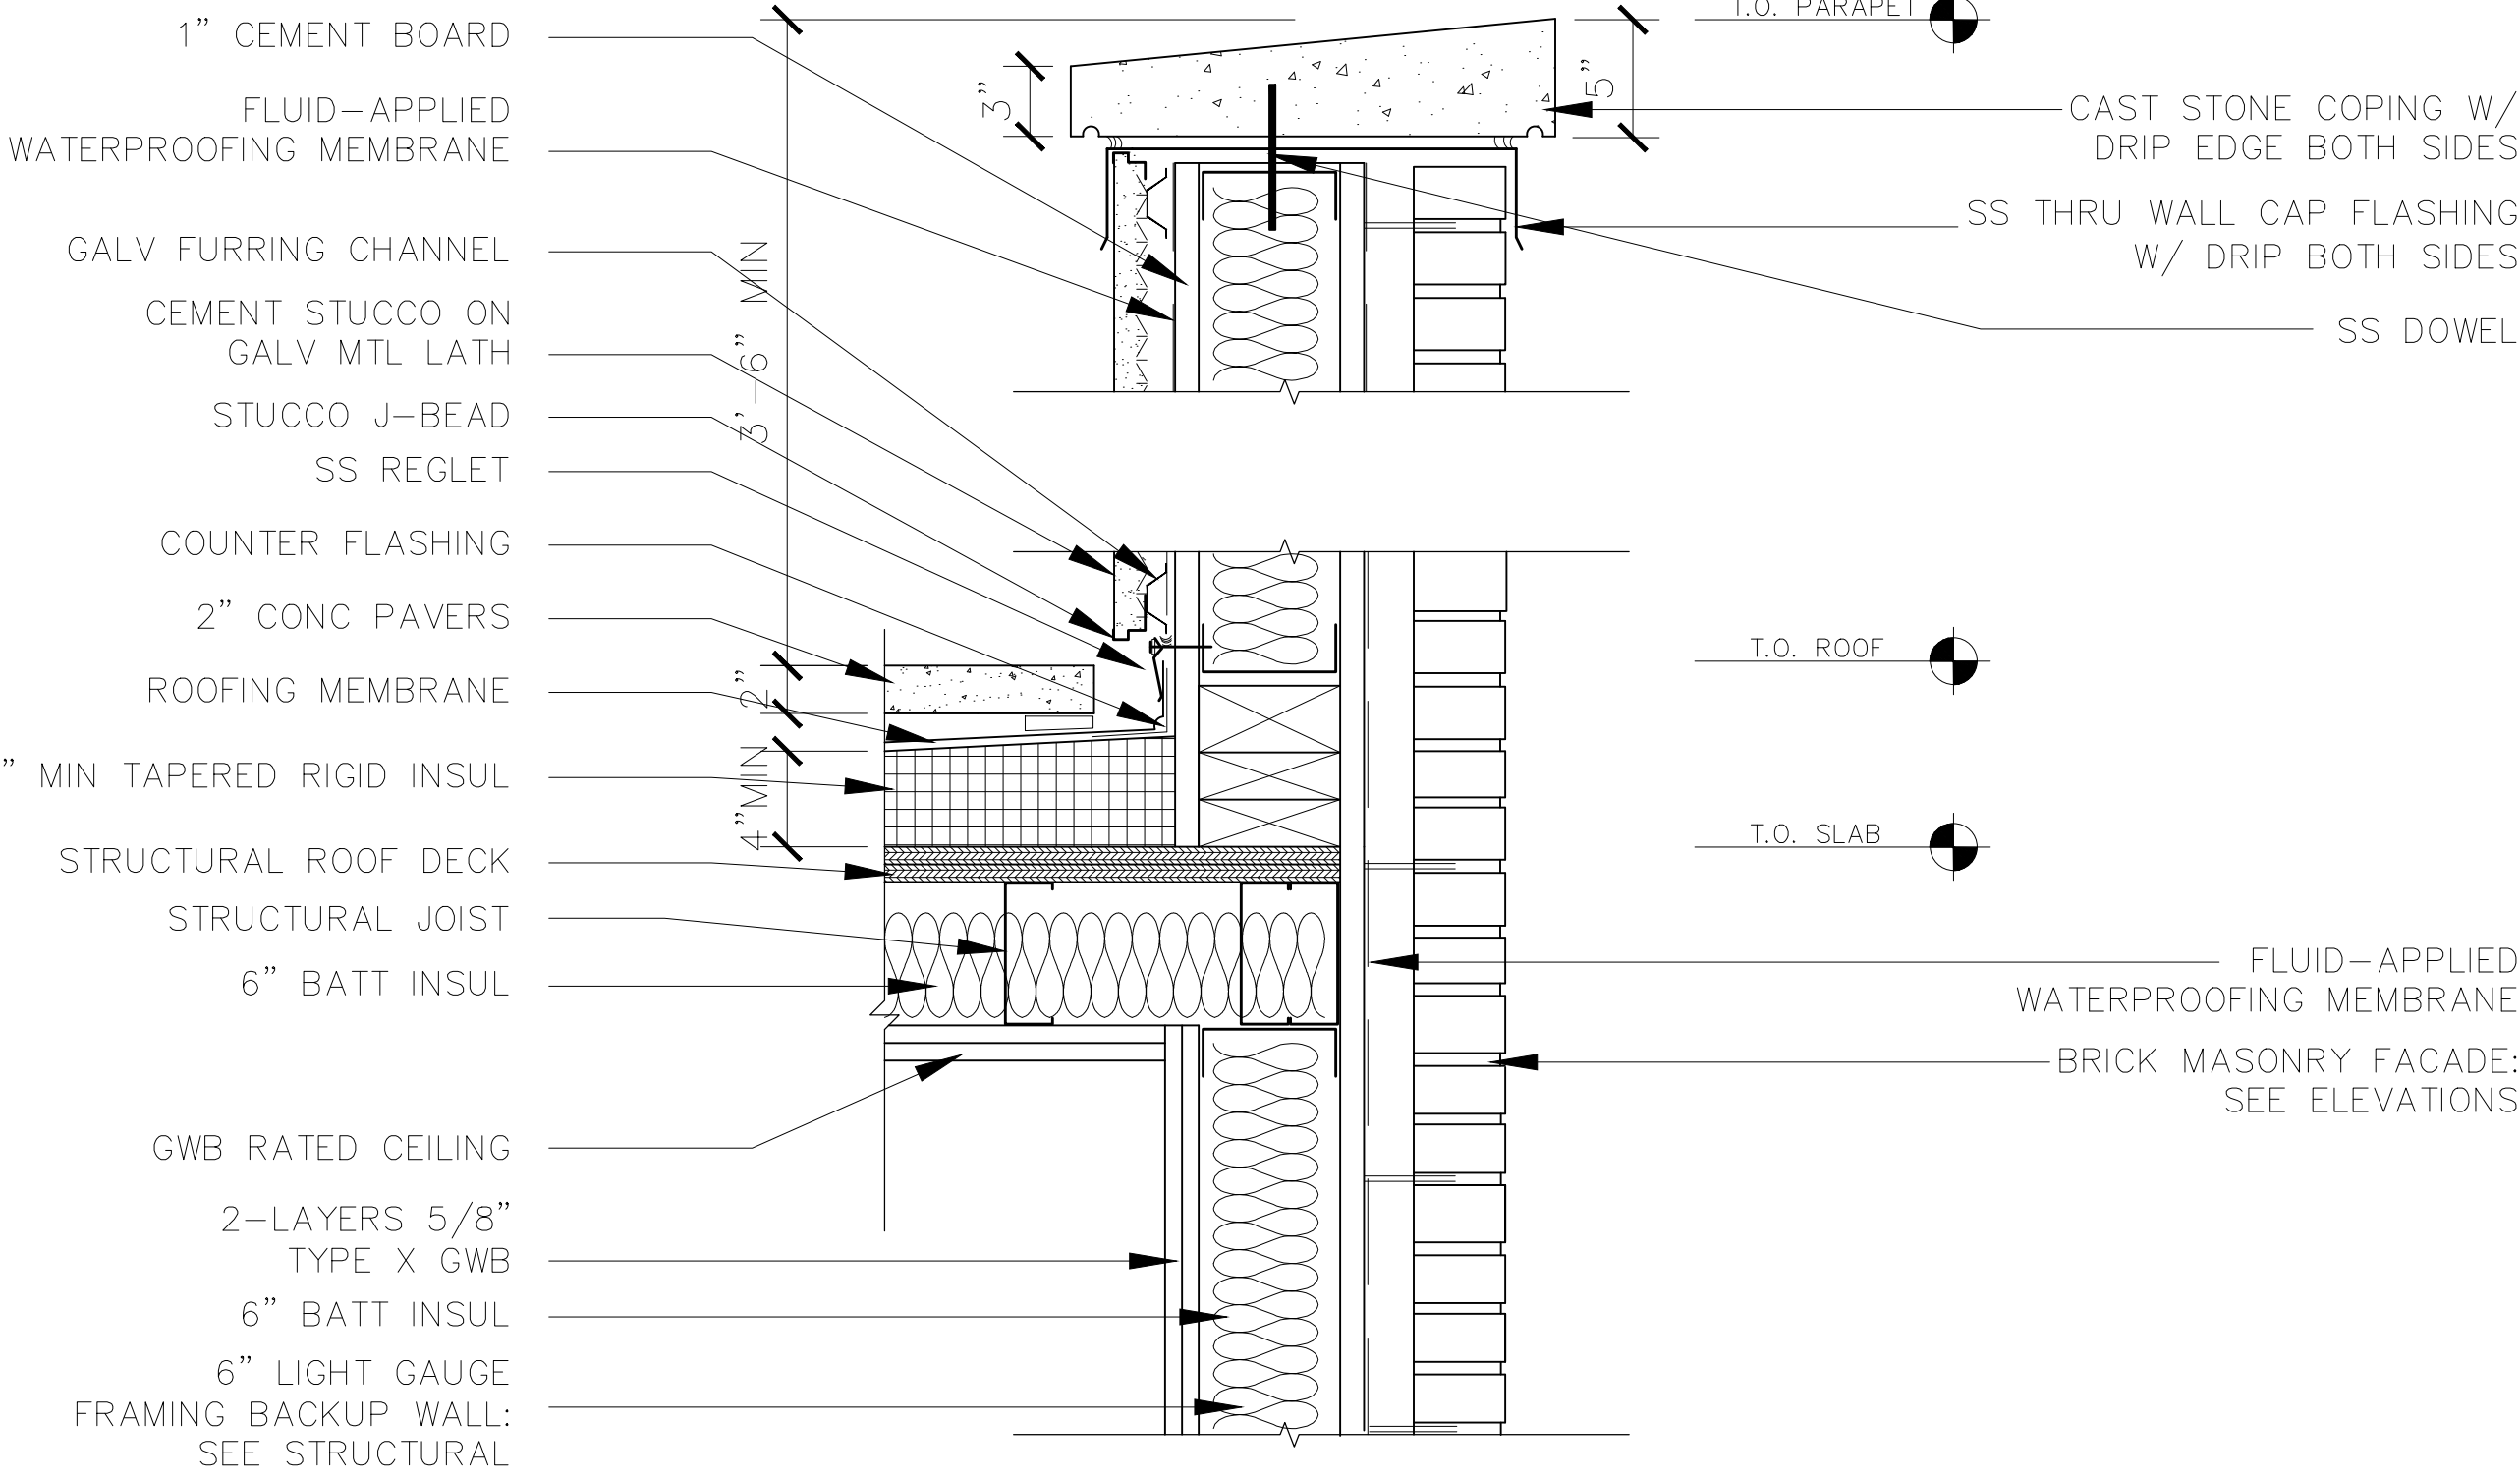


1 PARAPET DETAIL
SCALE 1 1/2"=1'-0"

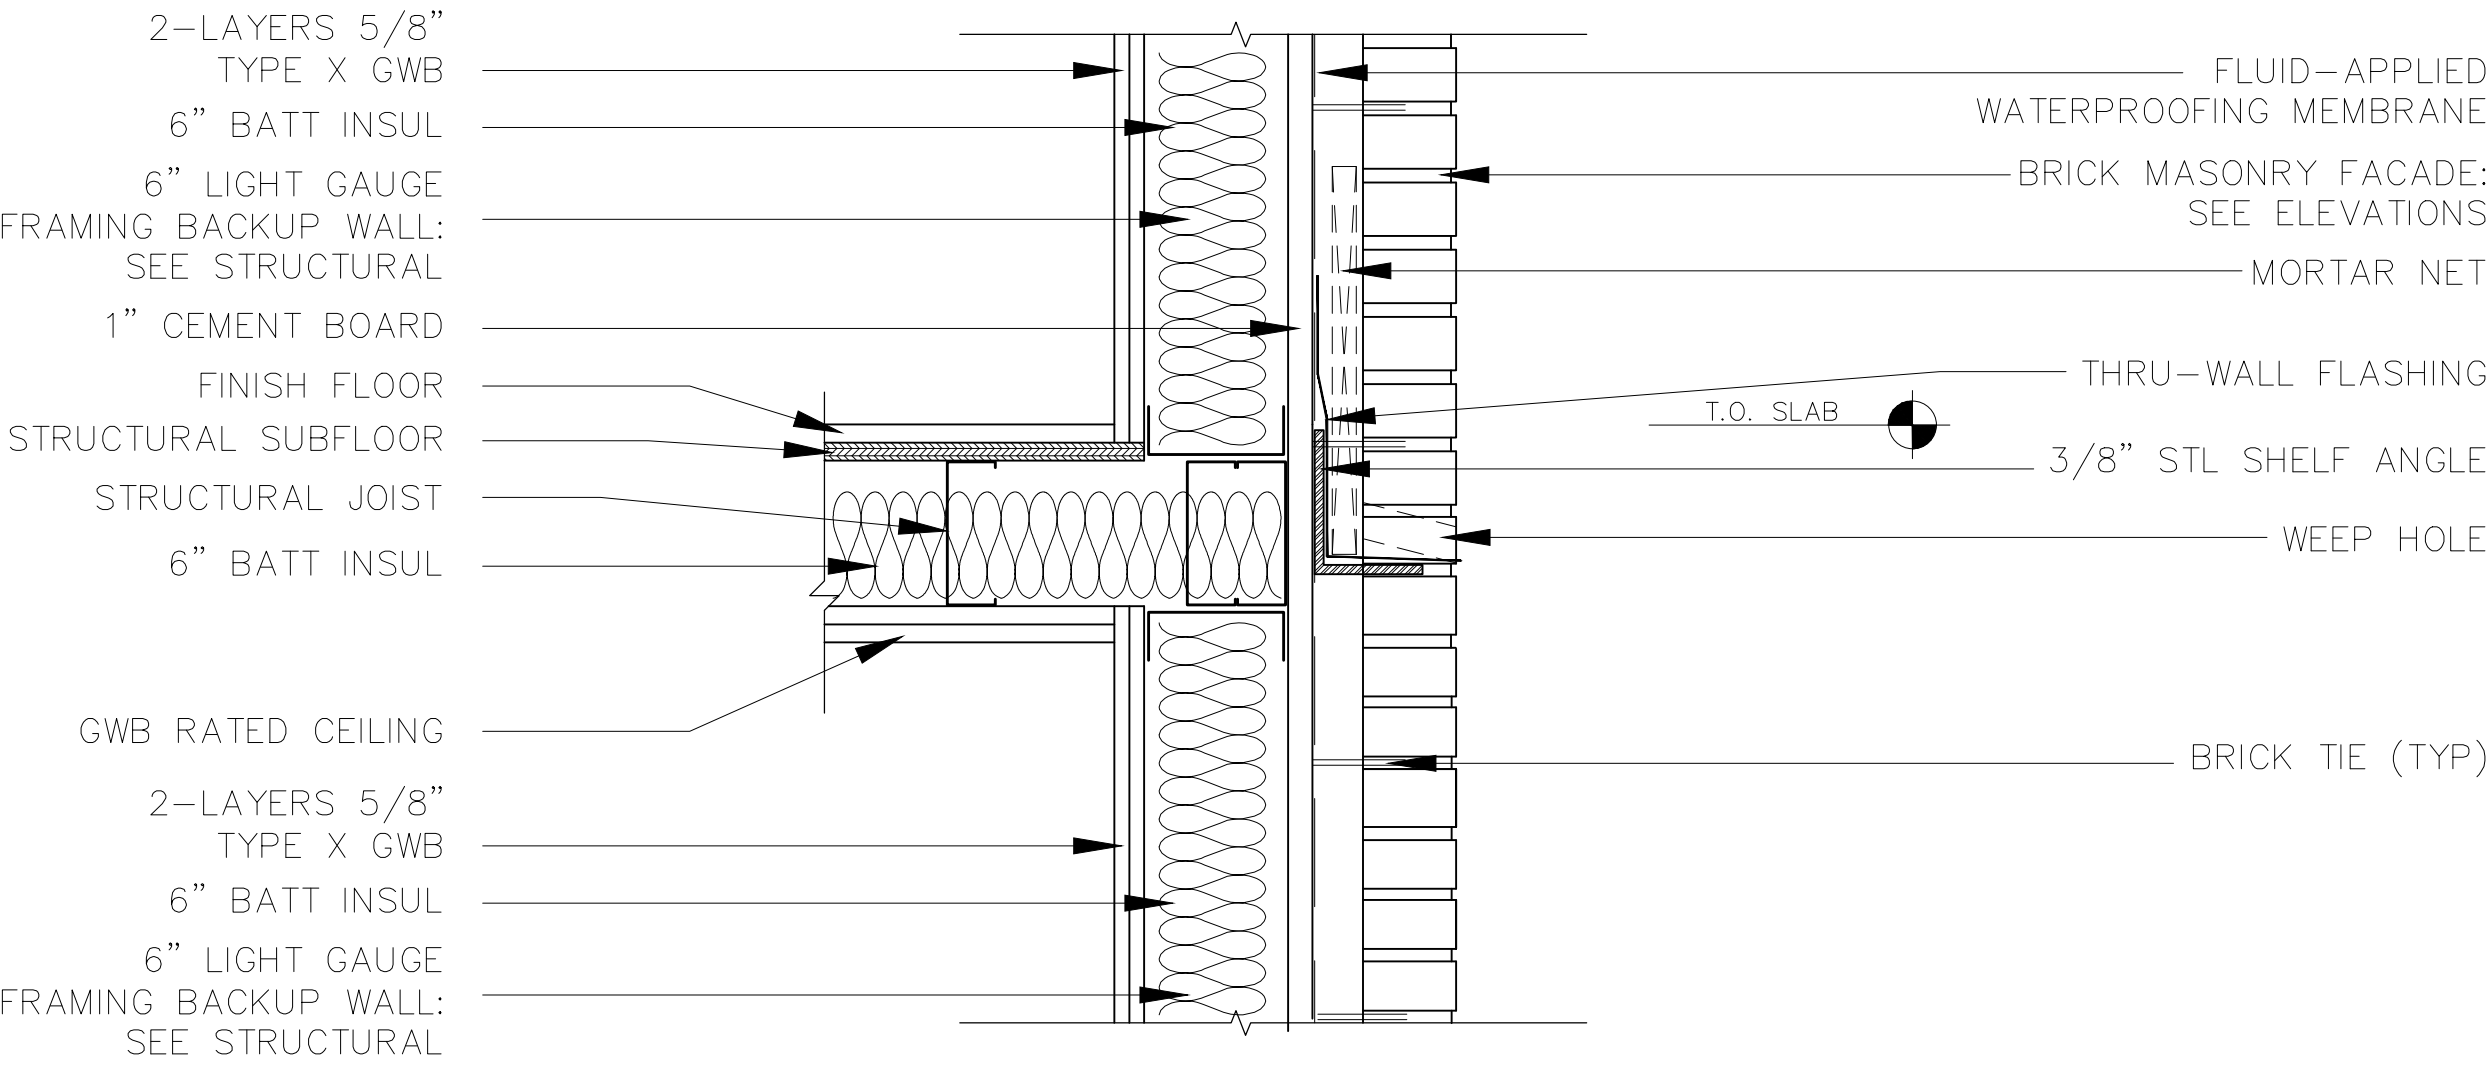


2 SLAB EDGE DETAIL
SCALE 1 1/2"=1'-0"

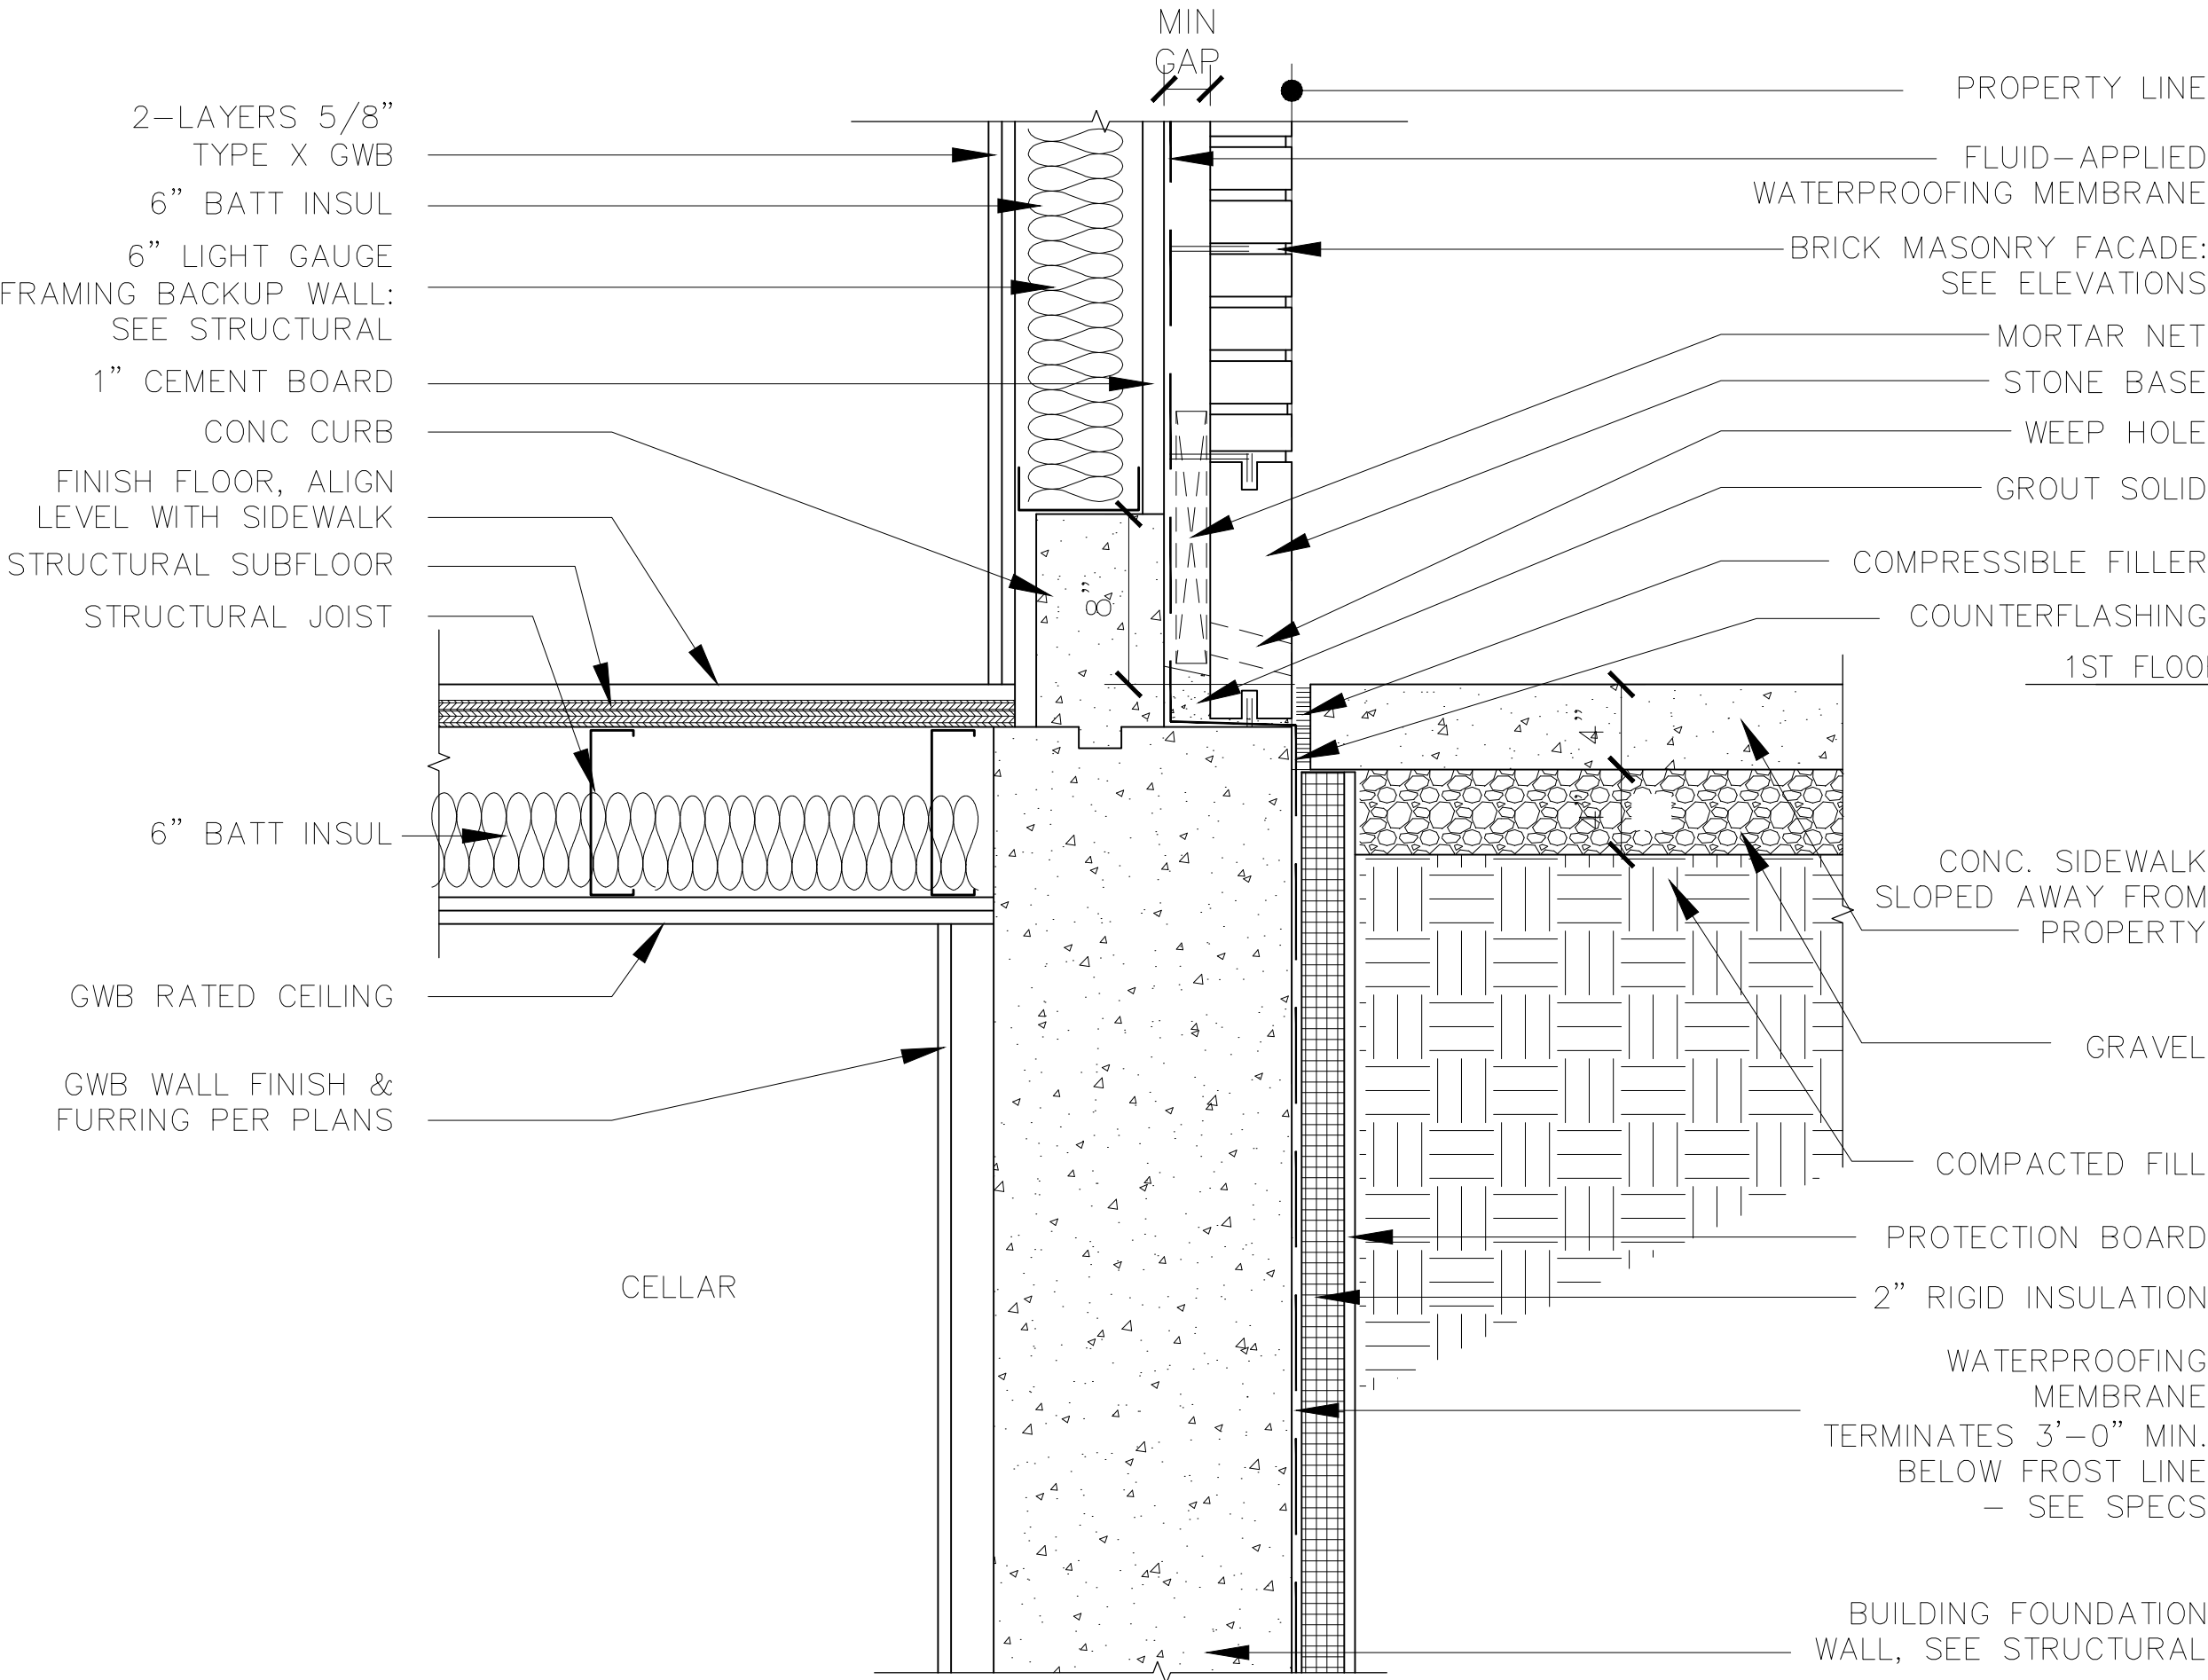


3 FOUNDATION @ GRADE
SCALE 1 1/2"=1'-0"

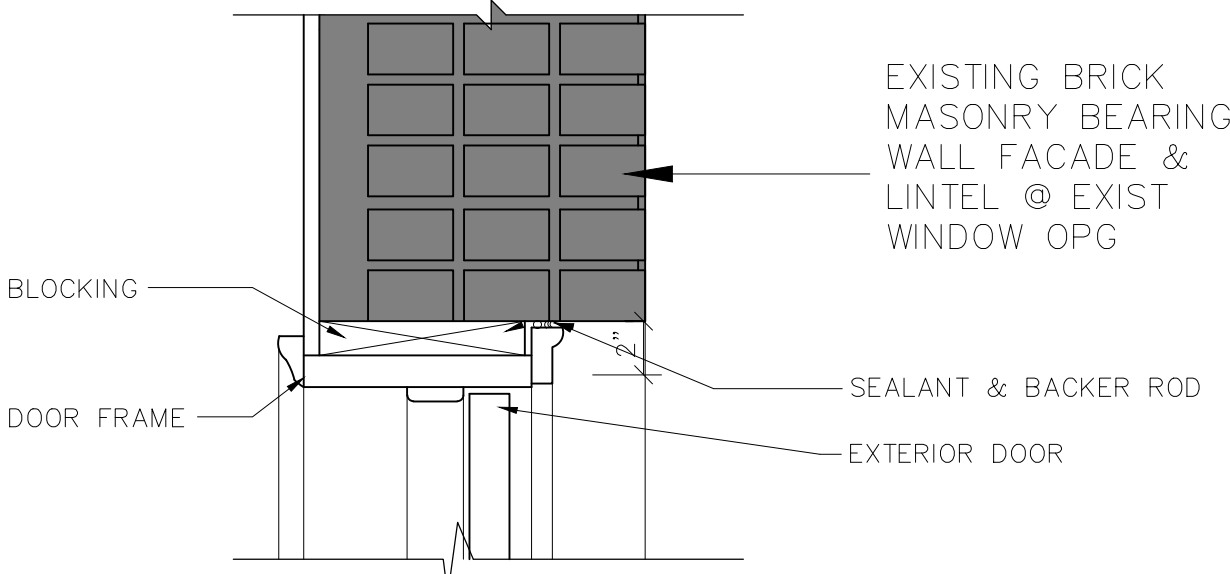


4 DOOR HEAD
SCALE 1 1/2"=1'-0"

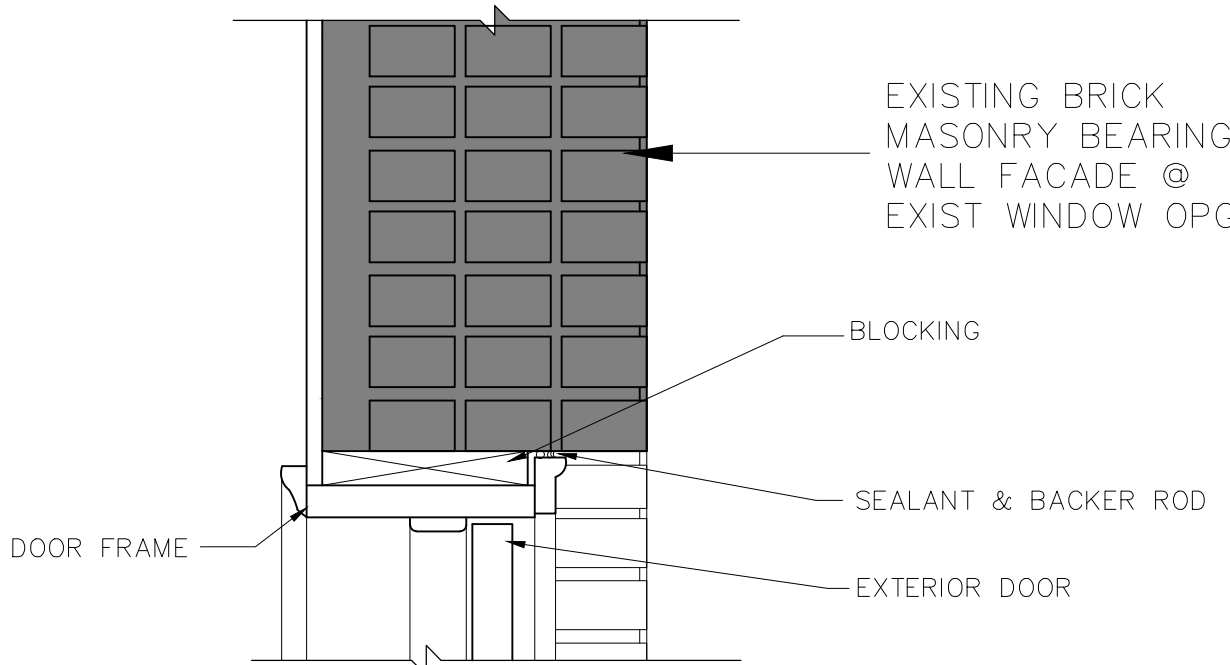


5 DOOR JAMB
SCALE 1 1/2"=1'-0"

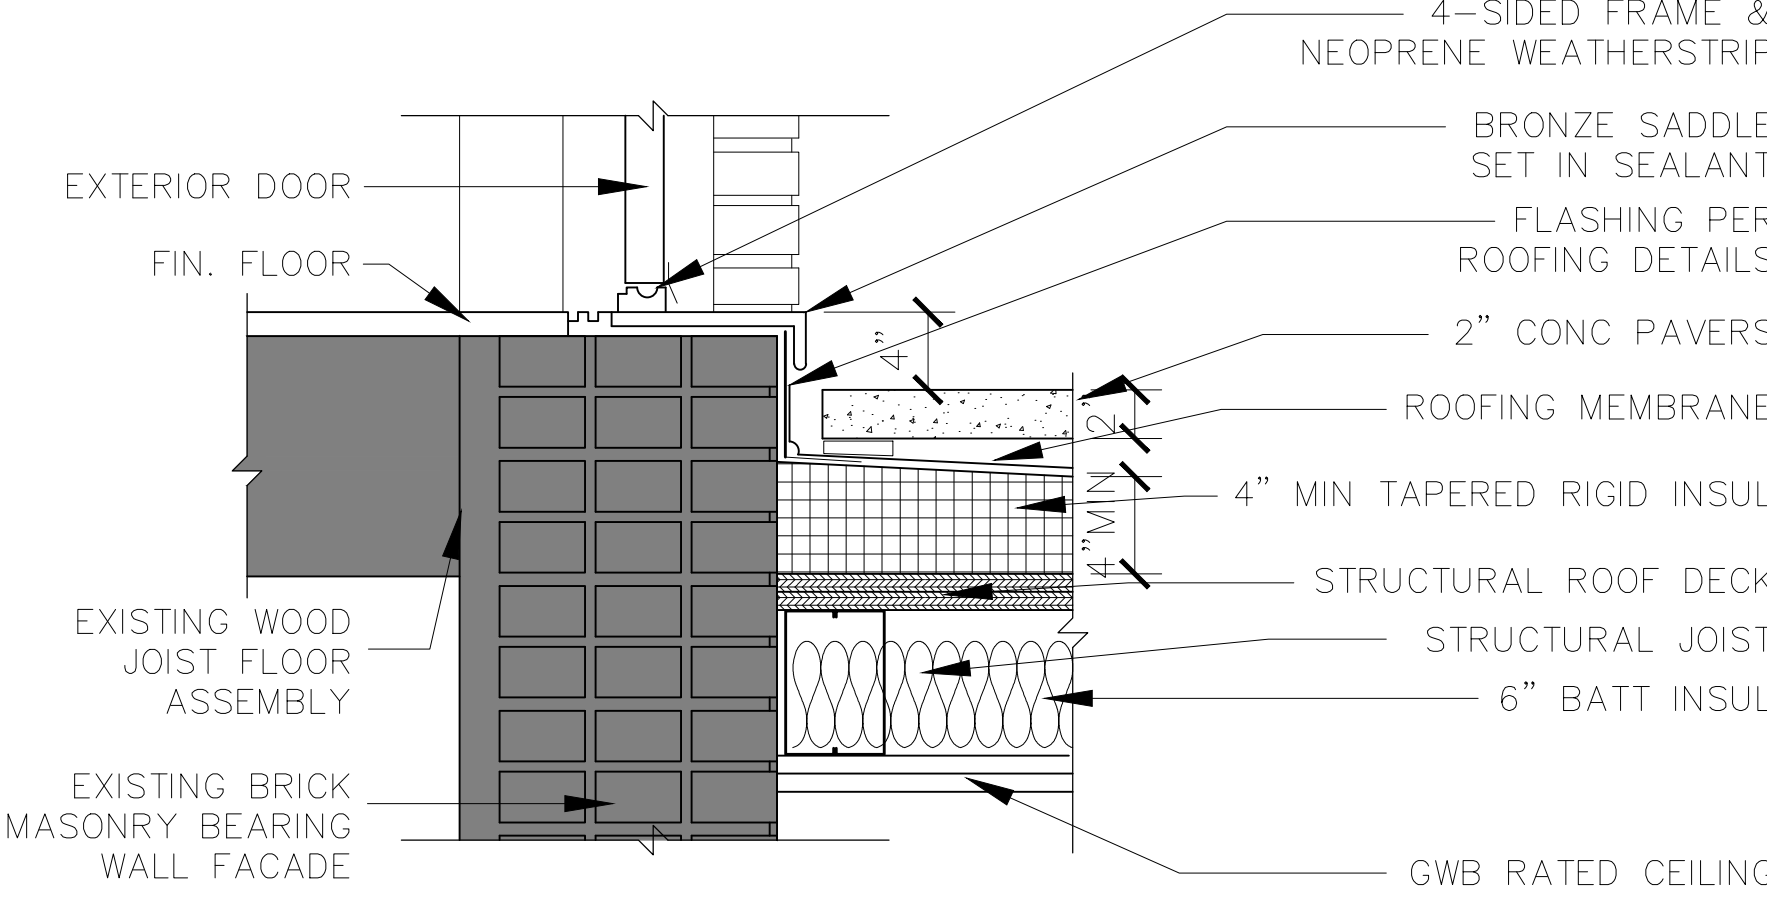

6 DOOR SADDLE
SCALE 1 1/2"=1'-0"

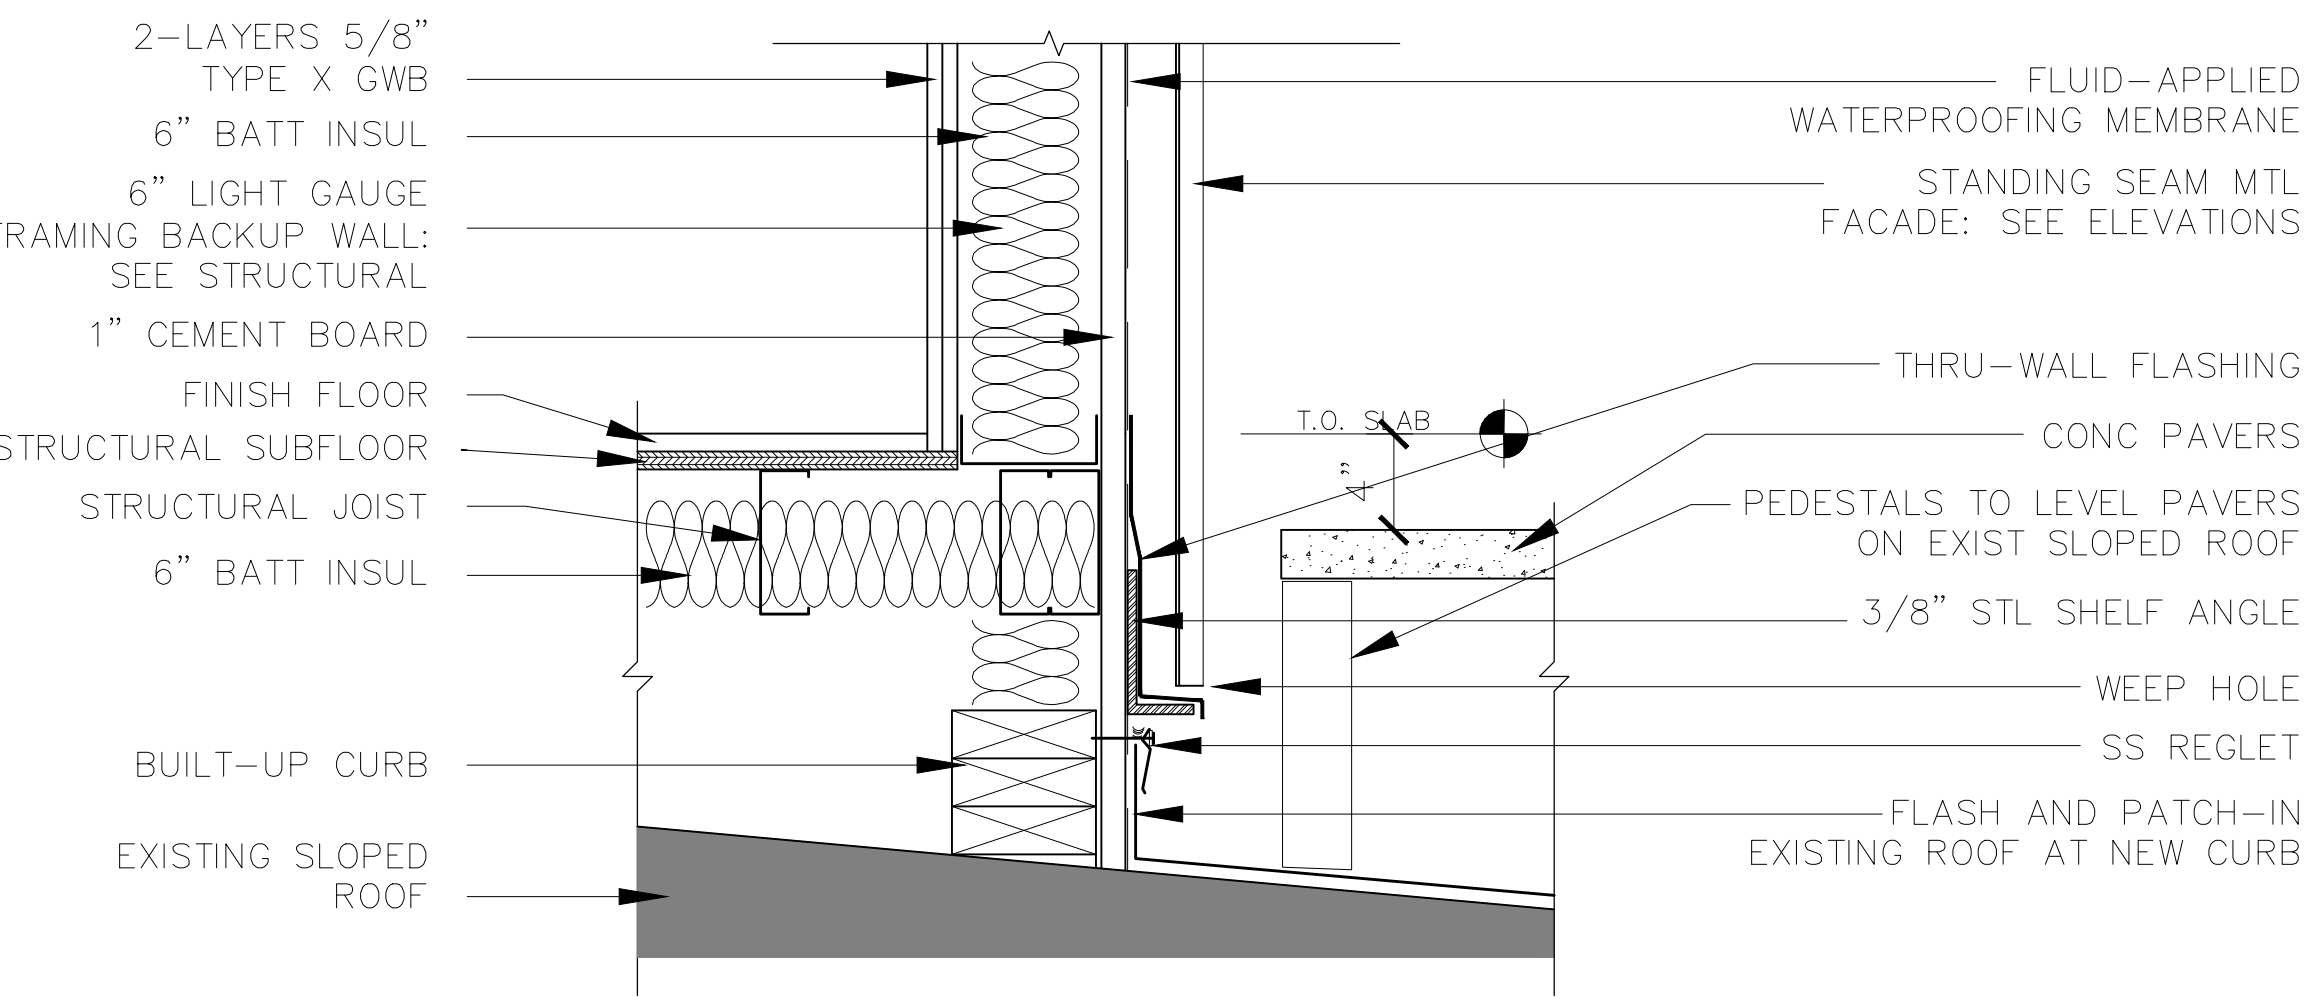


7 BRICK CURB
SCALE 1 1/2"=1'-0"

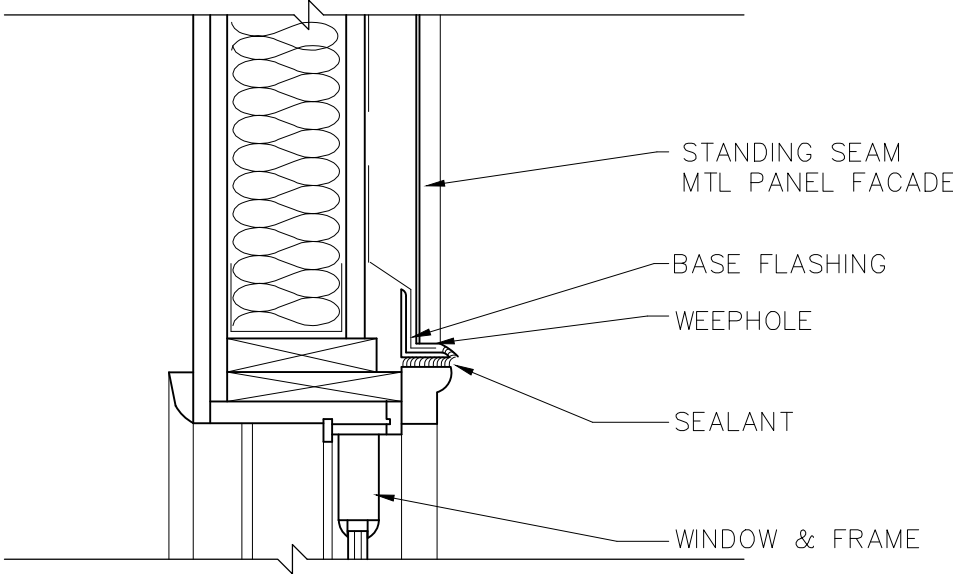


8 WINDOW HEAD
SCALE 1 1/2"=1'-0"

REFER TO EXISTING & PROPOSED WINDOW DETAILS FOR ALL WINDOW PROFILES, BRICK MOULDS, ETC.

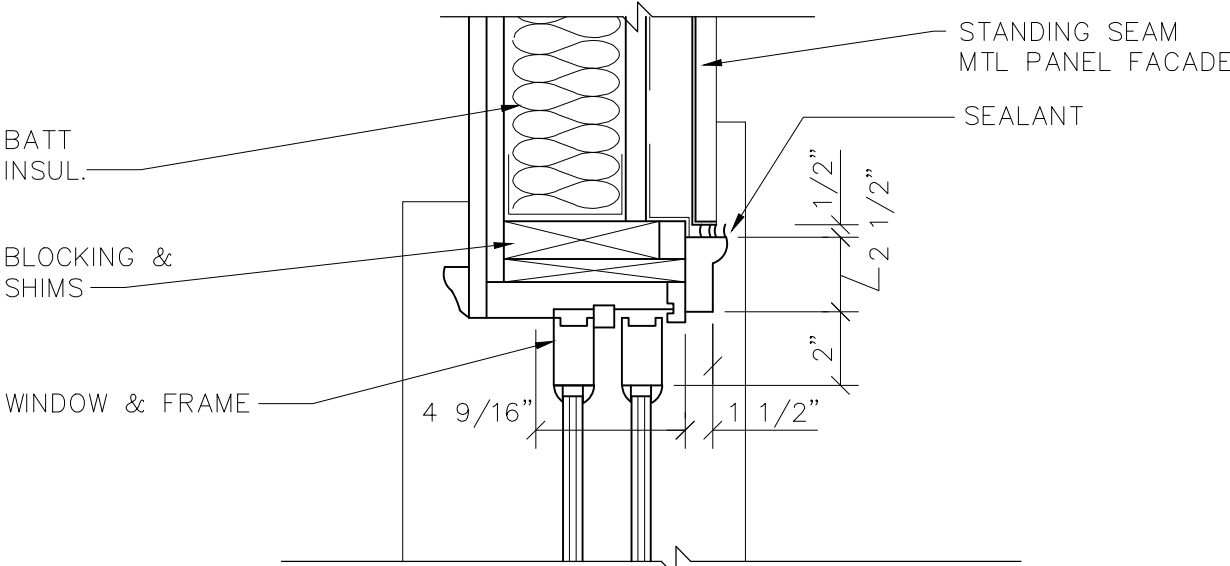


9 WINDOW JAMB
SCALE 1 1/2"=1'-0"

REFER TO EXISTING & PROPOSED WINDOW DETAILS FOR ALL WINDOW PROFILES, BRICK MOULDS, ETC.

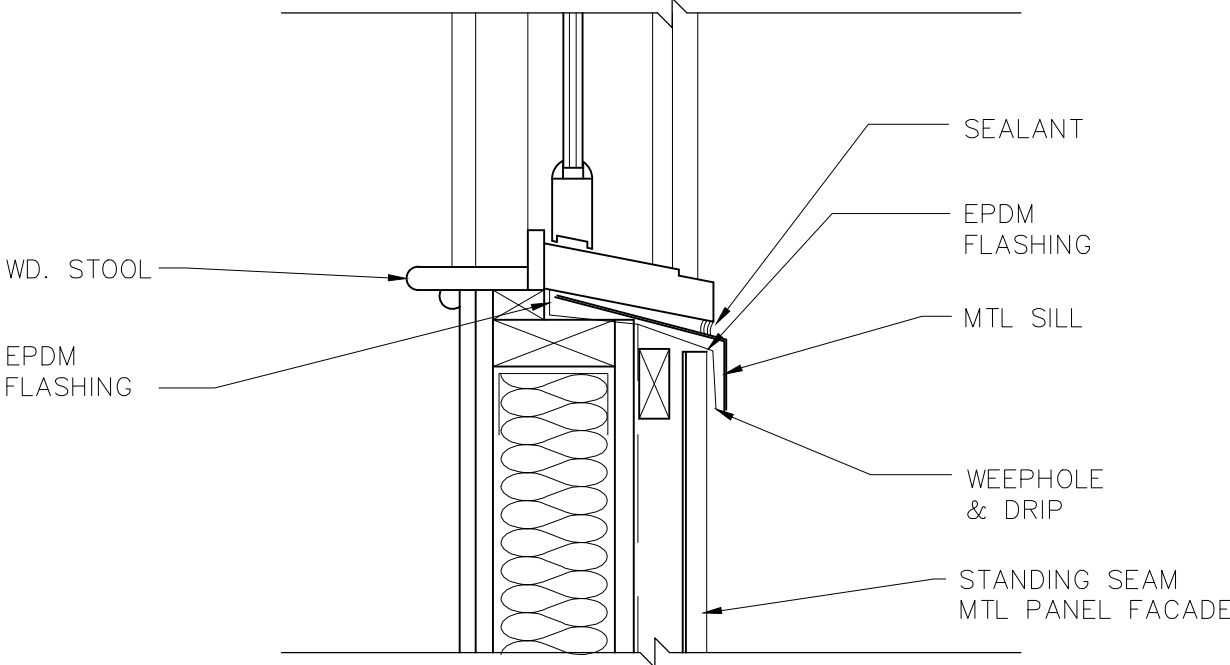

10 WINDOW SILL
SCALE 1 1/2"=1'-0"

REFER TO EXISTING & PROPOSED WINDOW DETAILS FOR ALL WINDOW PROFILES, BRICK MOULDS, ETC.

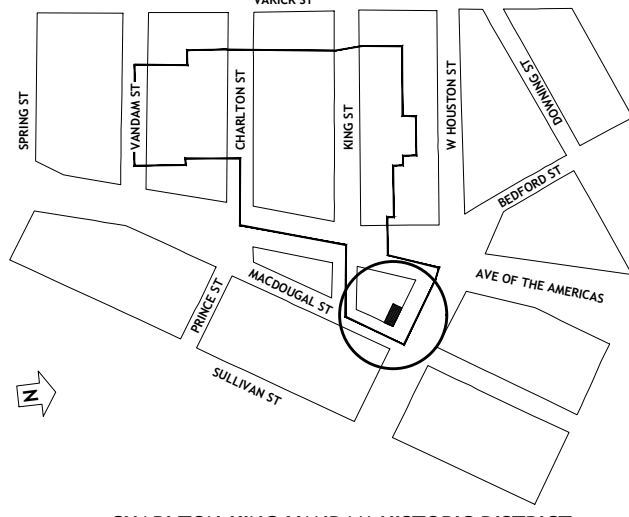

51 MACDOUGAL STREET
NEW YORK N.Y. 10012

ARPAD BAKSA
ARCHITECT, P. C.
Architecture, Preservation and Interiors since 1984

75 Broad Street, Suite 0406
New York, NY 10004-2415
T. 212-768-4191
F. 212-768-4473
info@arpad-baksa-architect.com
arpad-baksa-architect.com