



0 | A0

343 CANAL STREET #4
NEW YORK, NY 10014



Site Address

333 BLEECKER STREET
NEW YORK
NY 10014
USA

Project

LARSSON & JENNINGS


Drawing Title

EXISTING CONDITION
PHOTOS


Drawing Number

LPC-100.00

Date:

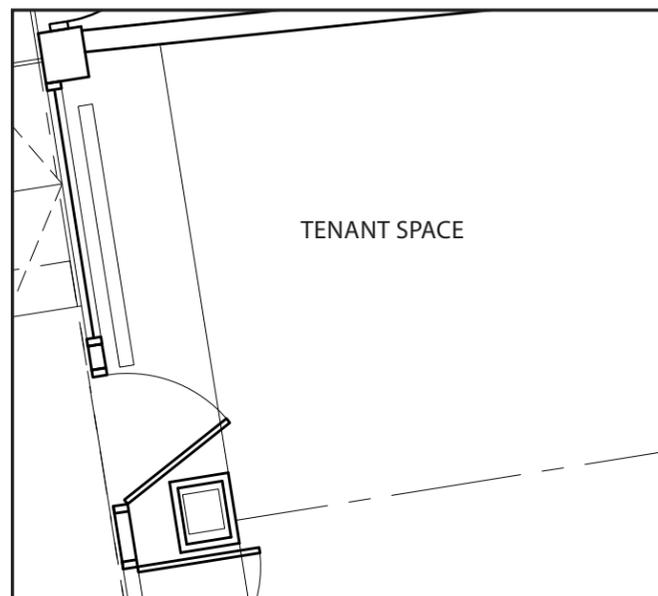

EXISTING PLAN

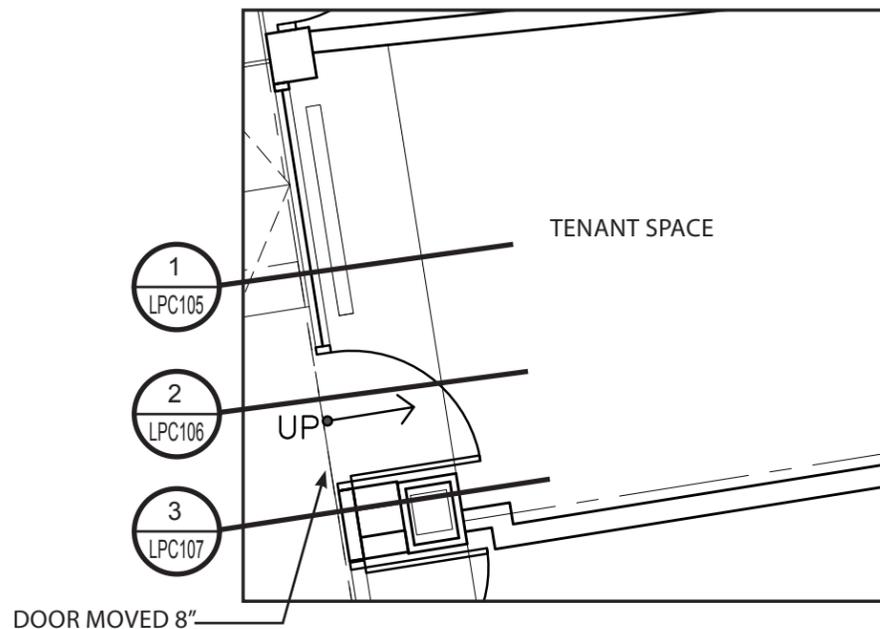

NEW PLAN

Site Address

333 BLEECKER STREET
NEW YORK
NY 10014
USA

Project

LARSSON & JENNINGS


Drawing Title

EXISTING & NEW PLANS
GROUND FLOOR

Drawing Number

LPC-101.00

Date:

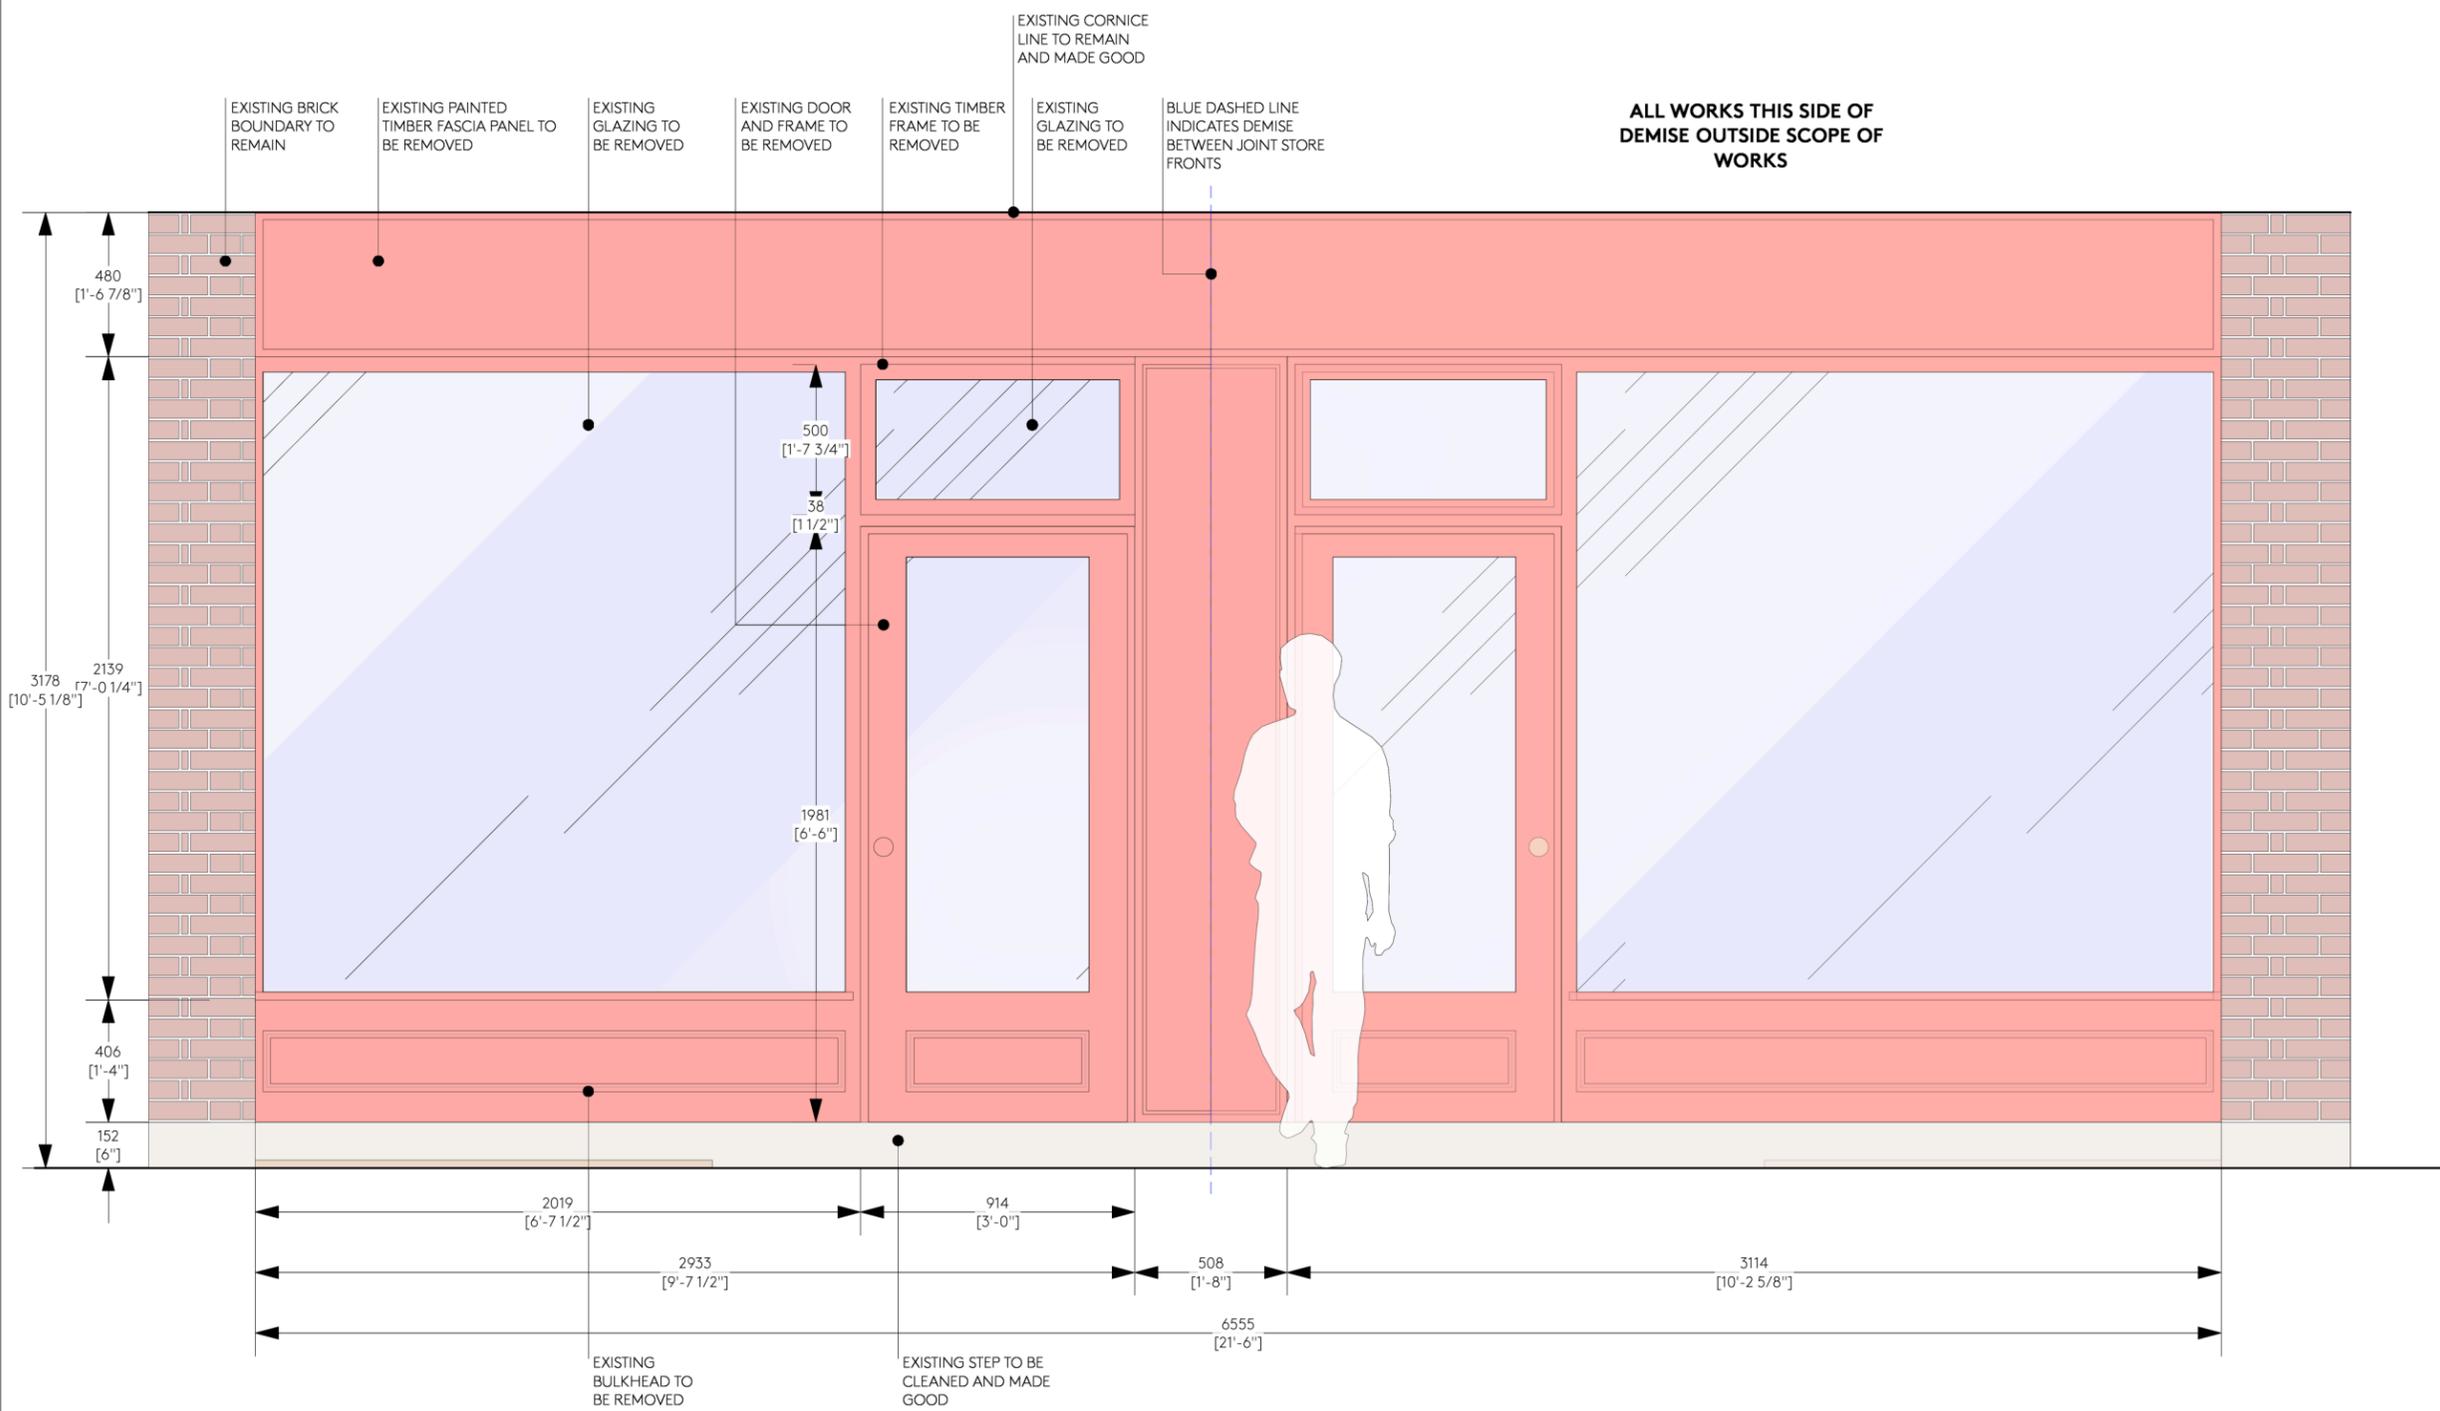

Site Address

333 BLEECKER STREET
NEW YORK
NY 10014
USA

Project

LARSSON & JENNINGS

Drawing Title

EXISTING FACADE
FRONT ELEVATION


Drawing Number

LPC-102.00

Date:

0 | A0

343 CANAL STRET #4
NEW YORK, NY 10014

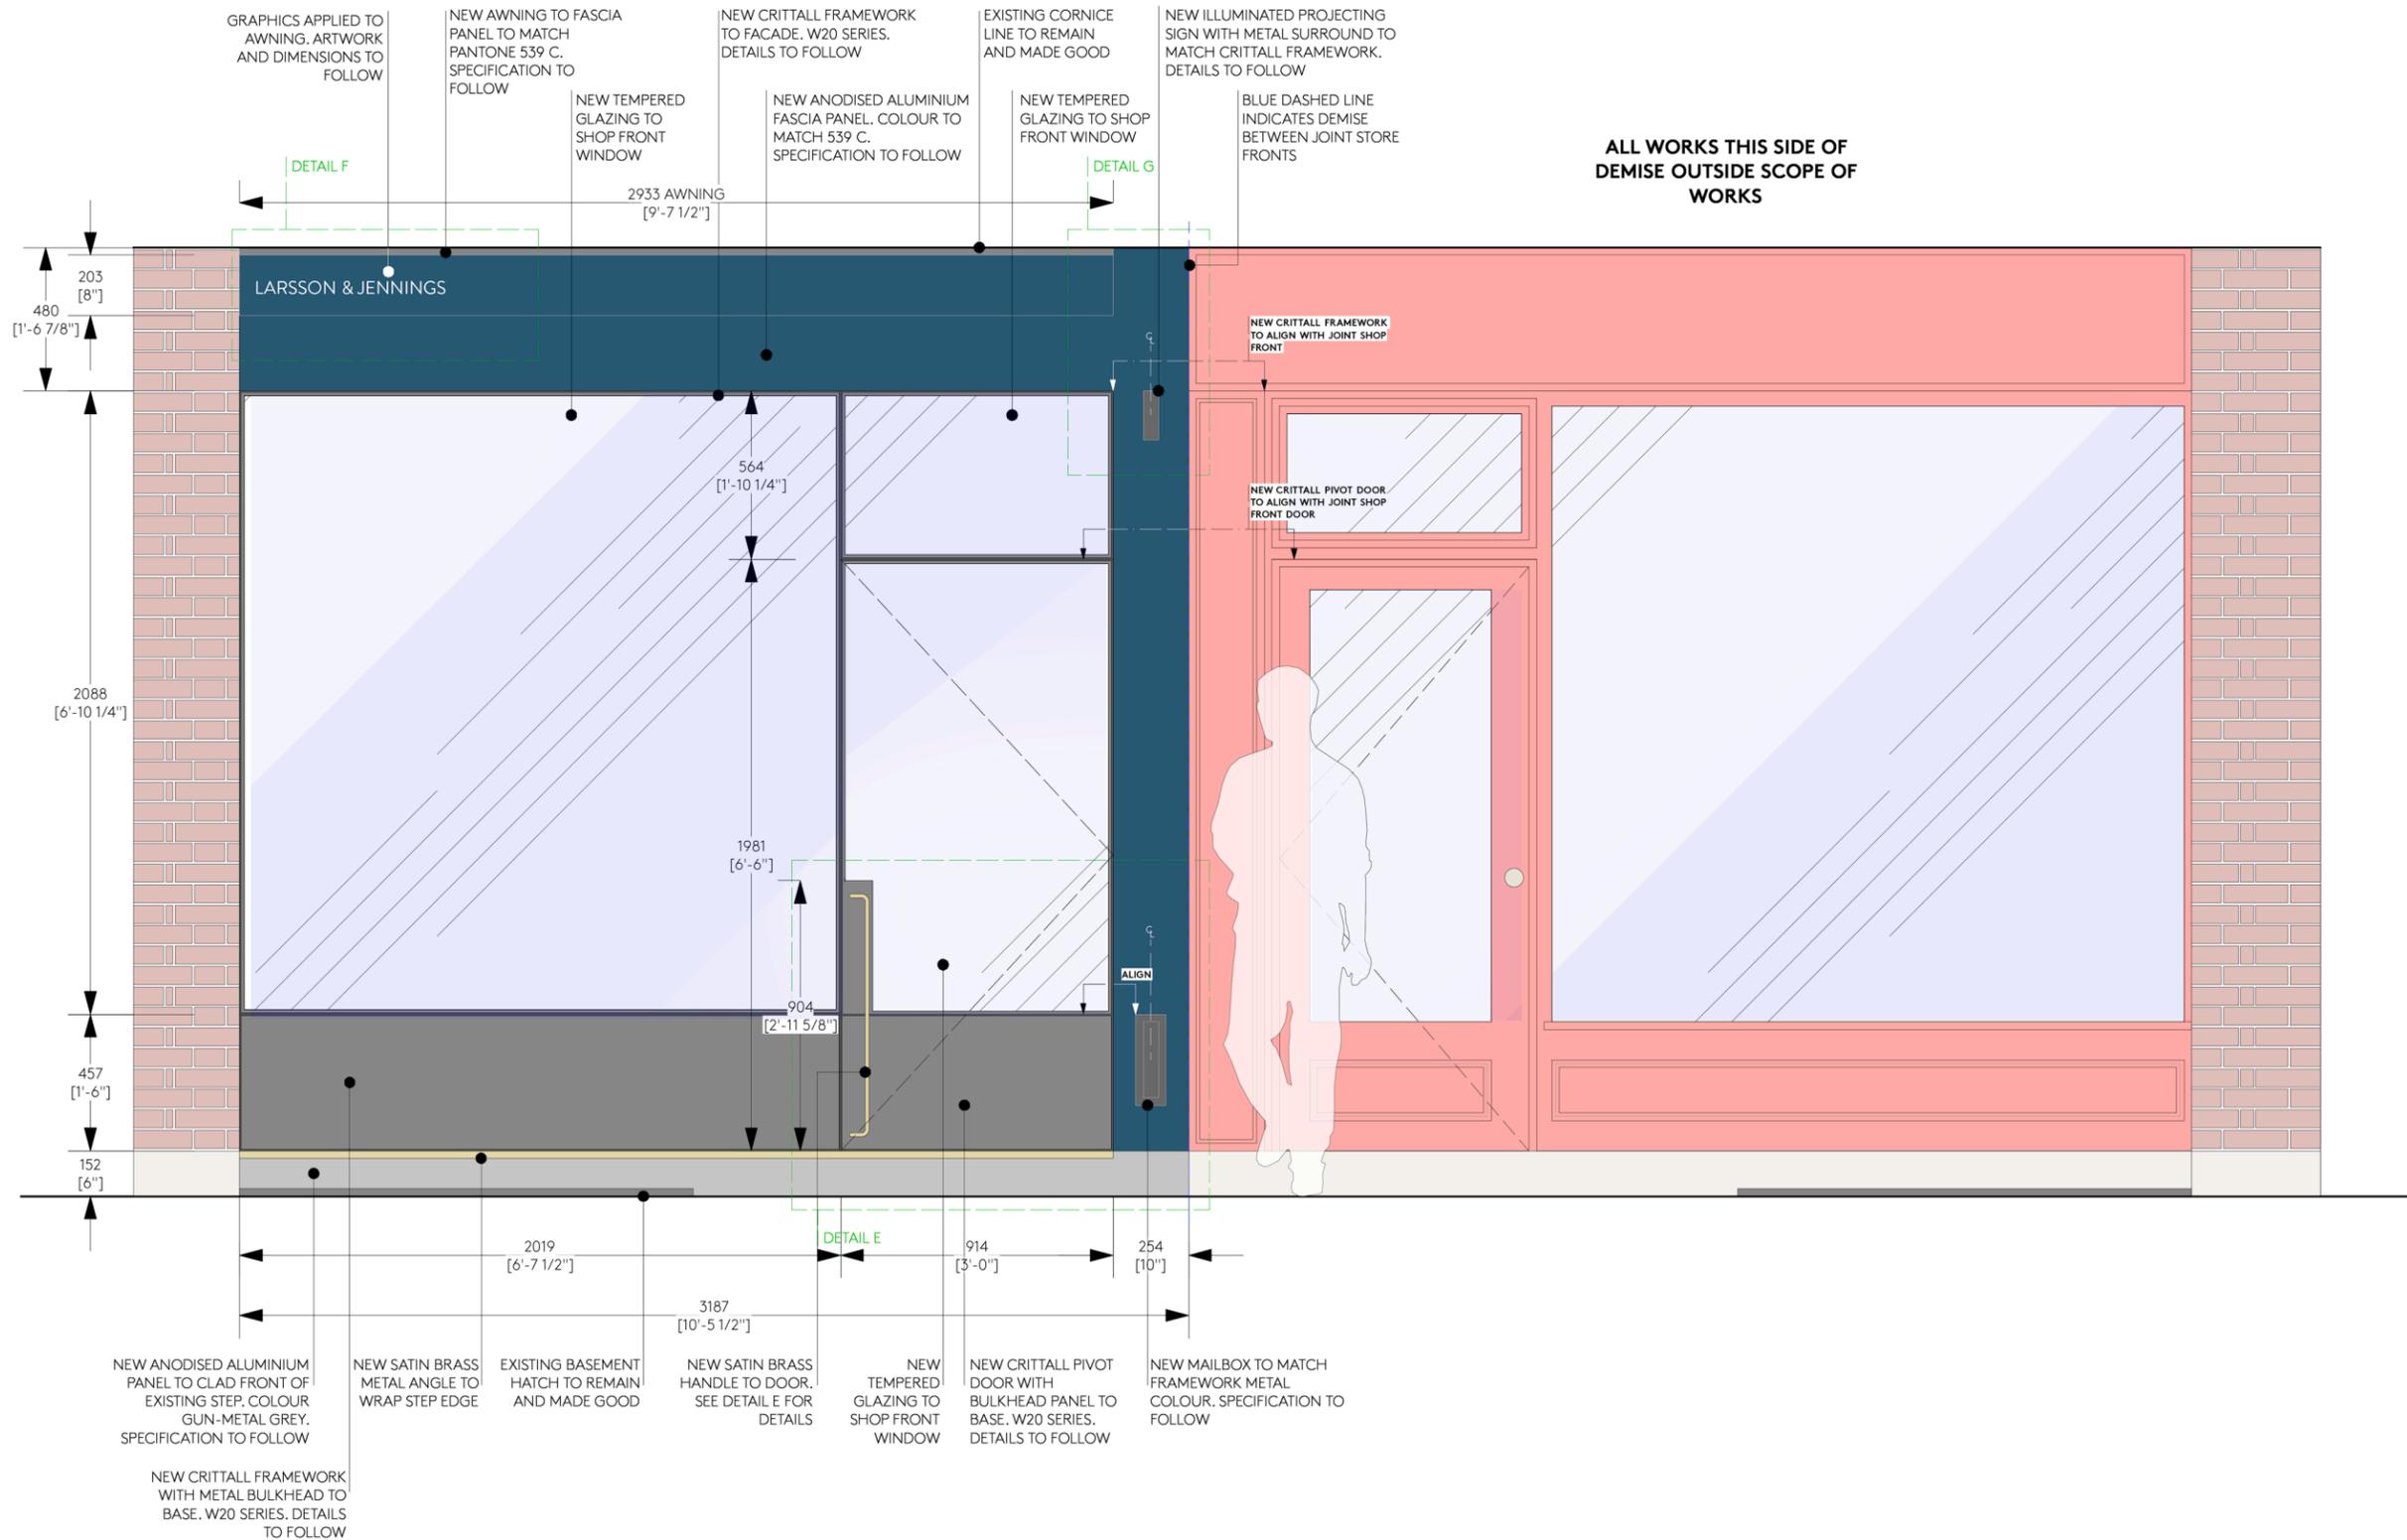

ALL WORKS THIS SIDE OF
DEMISE OUTSIDE SCOPE OF
WORKS

Site Address

333 BLEECKER STREET
NEW YORK
NY 10014
USA

Project

LARSSON & JENNINGS

Drawing Title

PROPOSED
FRONT ELEVATION


Drawing Number

LPC-103.00

Date:

0 | A0

343 CANAL STRET #4
NEW YORK, NY 10014

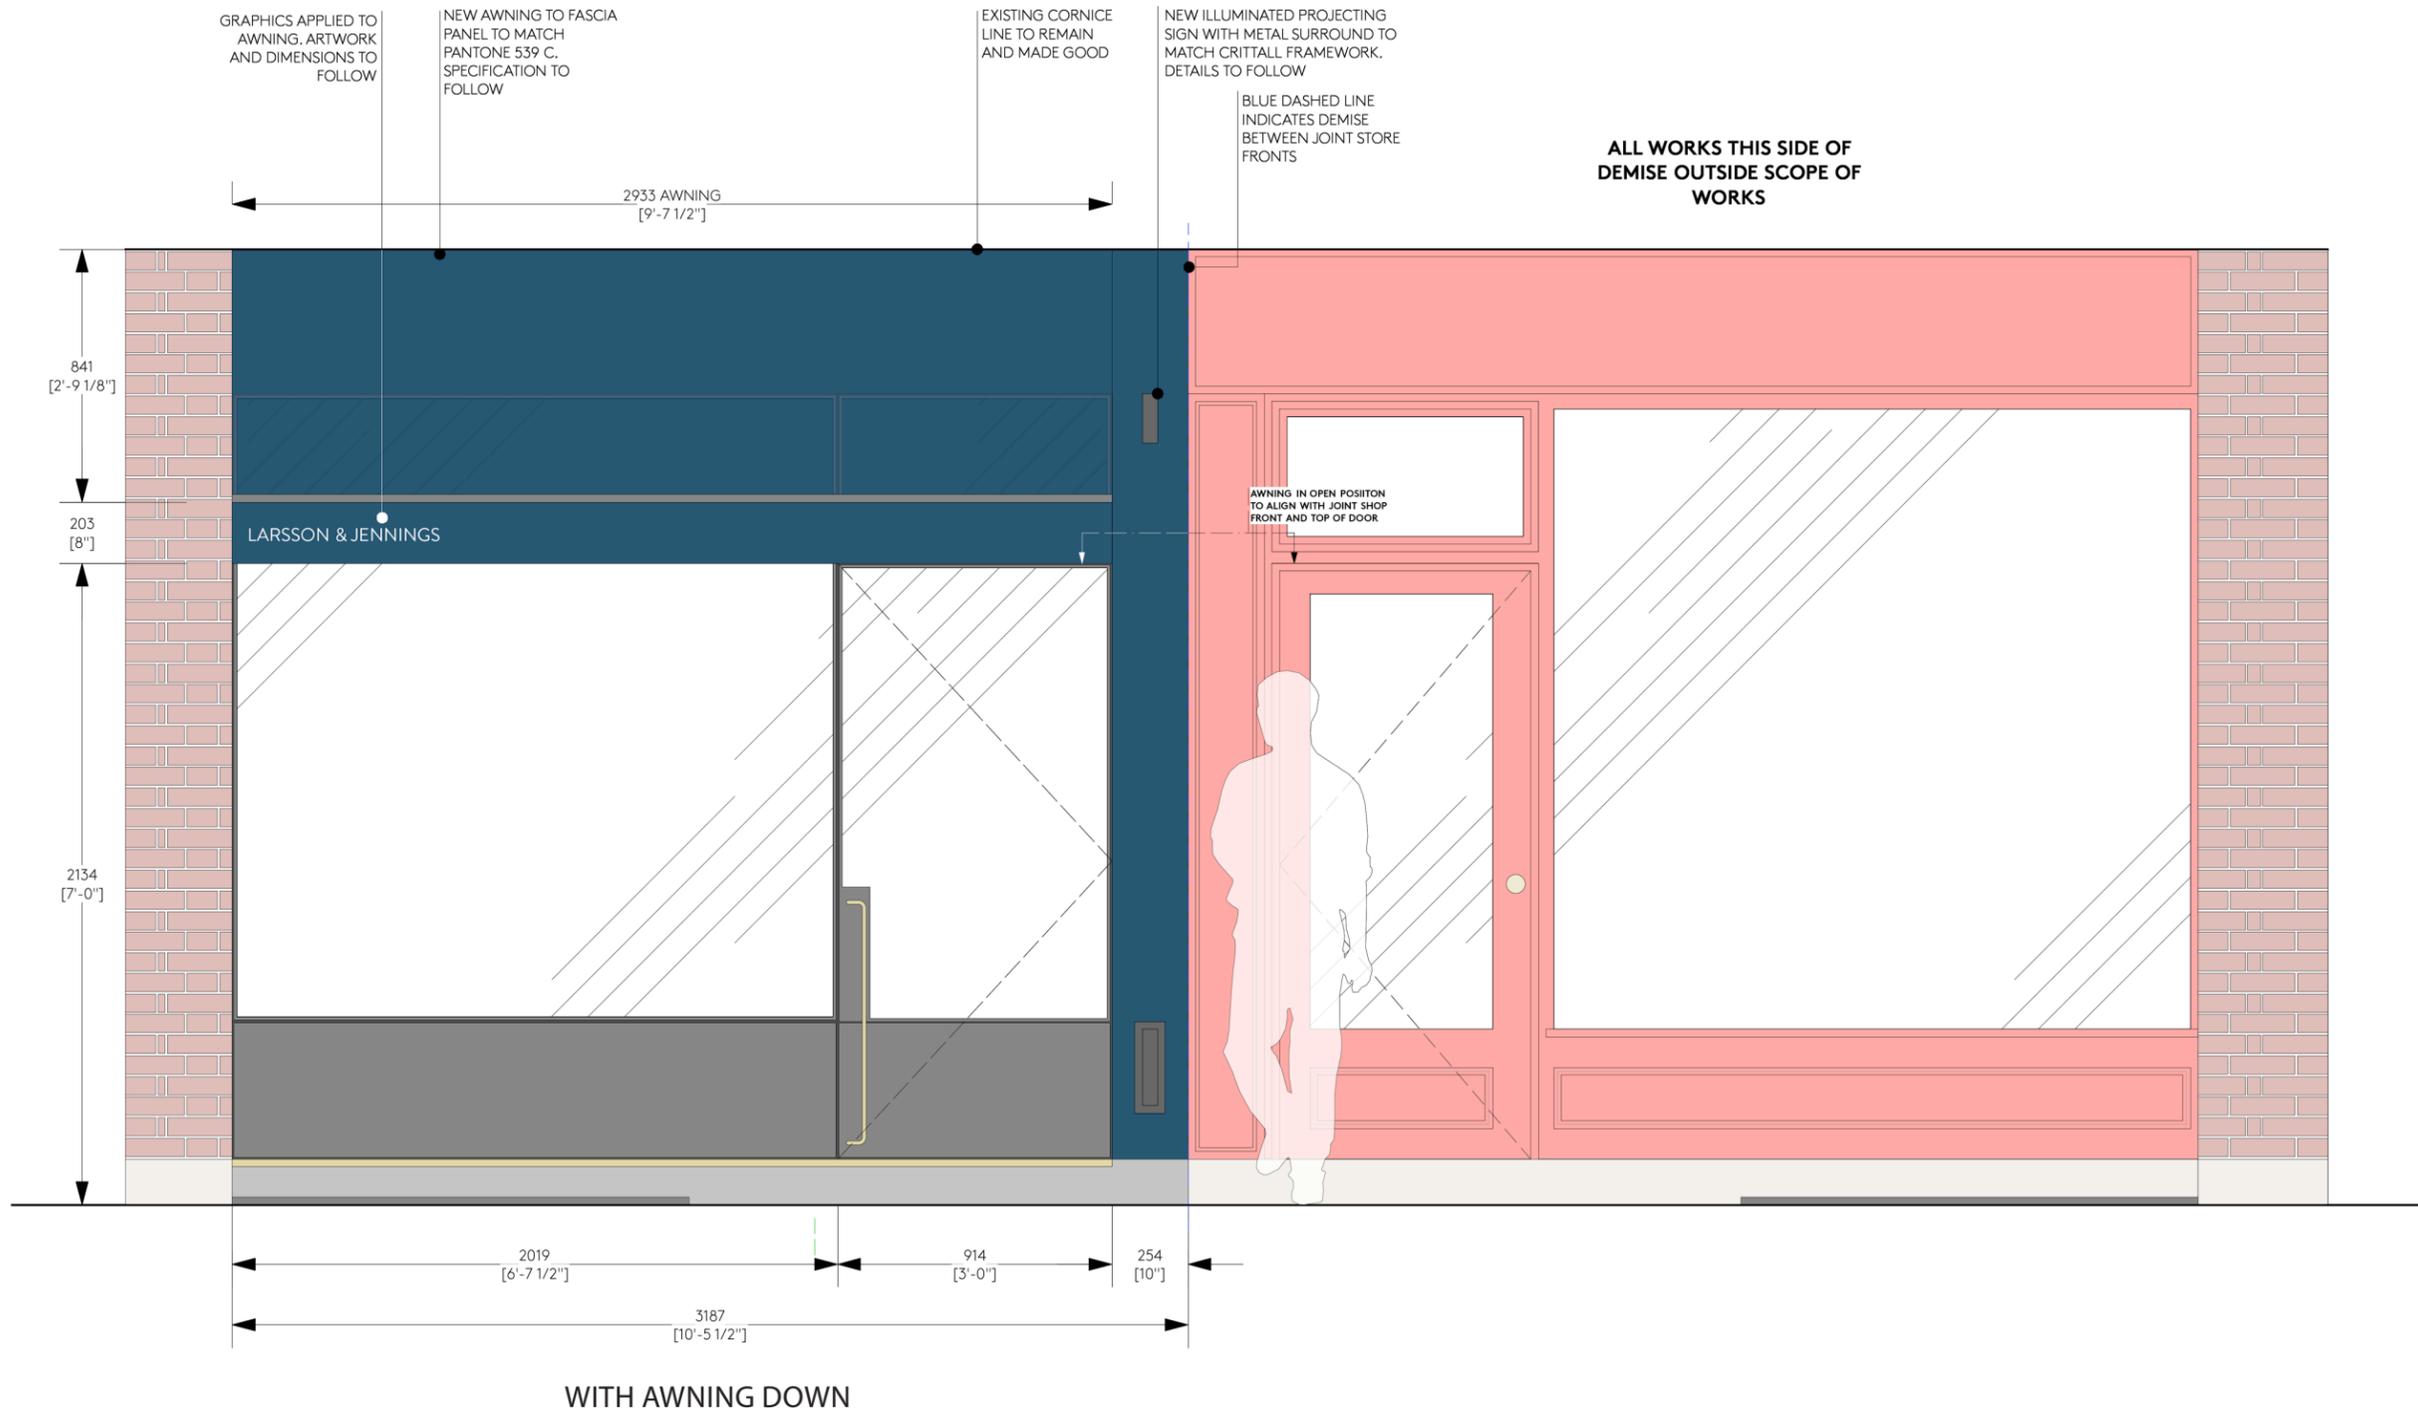

Site Address

333 BLEECKER STREET
NEW YORK
NY 10014
USA

Project

LARSSON & JENNINGS

Drawing Title

PROPOSED
FRONT ELEVATION W/ AWNING


Drawing Number

LPC-104.00

Date:

0 | A0

343 CANAL STRET #4
NEW YORK, NY 10014

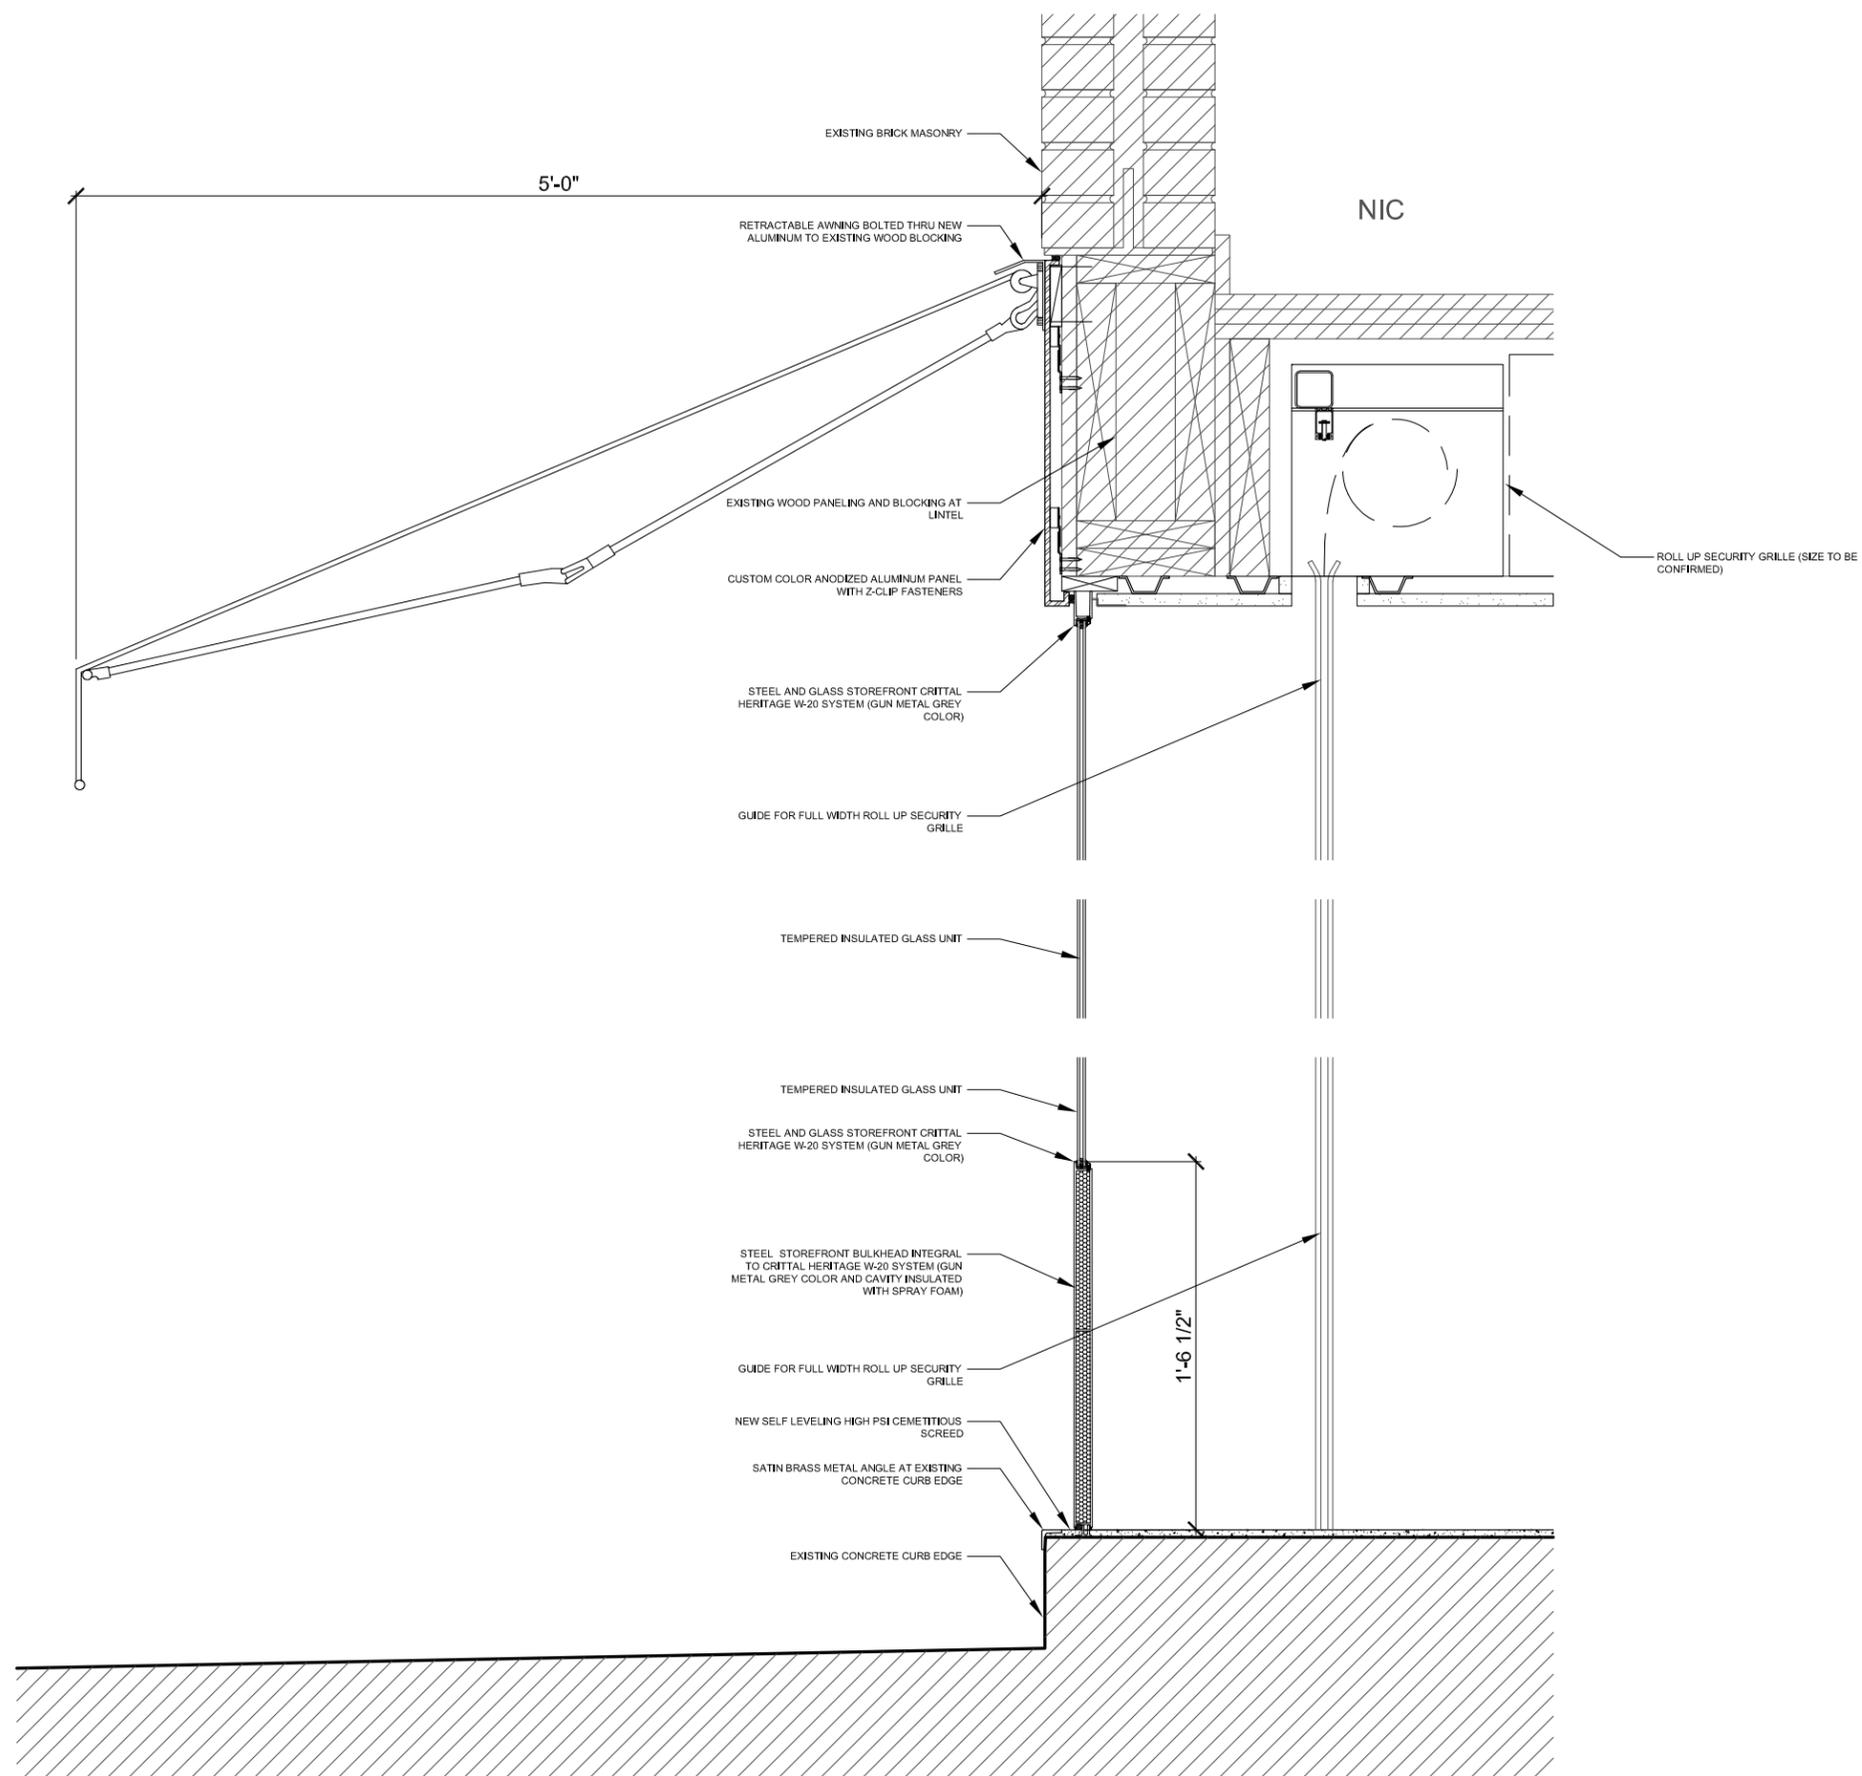

Site Address

333 BLEECKER STREET
NEW YORK
NY 10014
USA

Project

LARSSON & JENNINGS

Drawing Title

STOREFRONT SECTION

Drawing Number

LPC-105.00


Date:

SECTION DETAIL @ STOREFRONT

SCALE: 1-1/2" = 1'-0"

0 | A0

343 CANAL STREET #4
NEW YORK, NY 10014

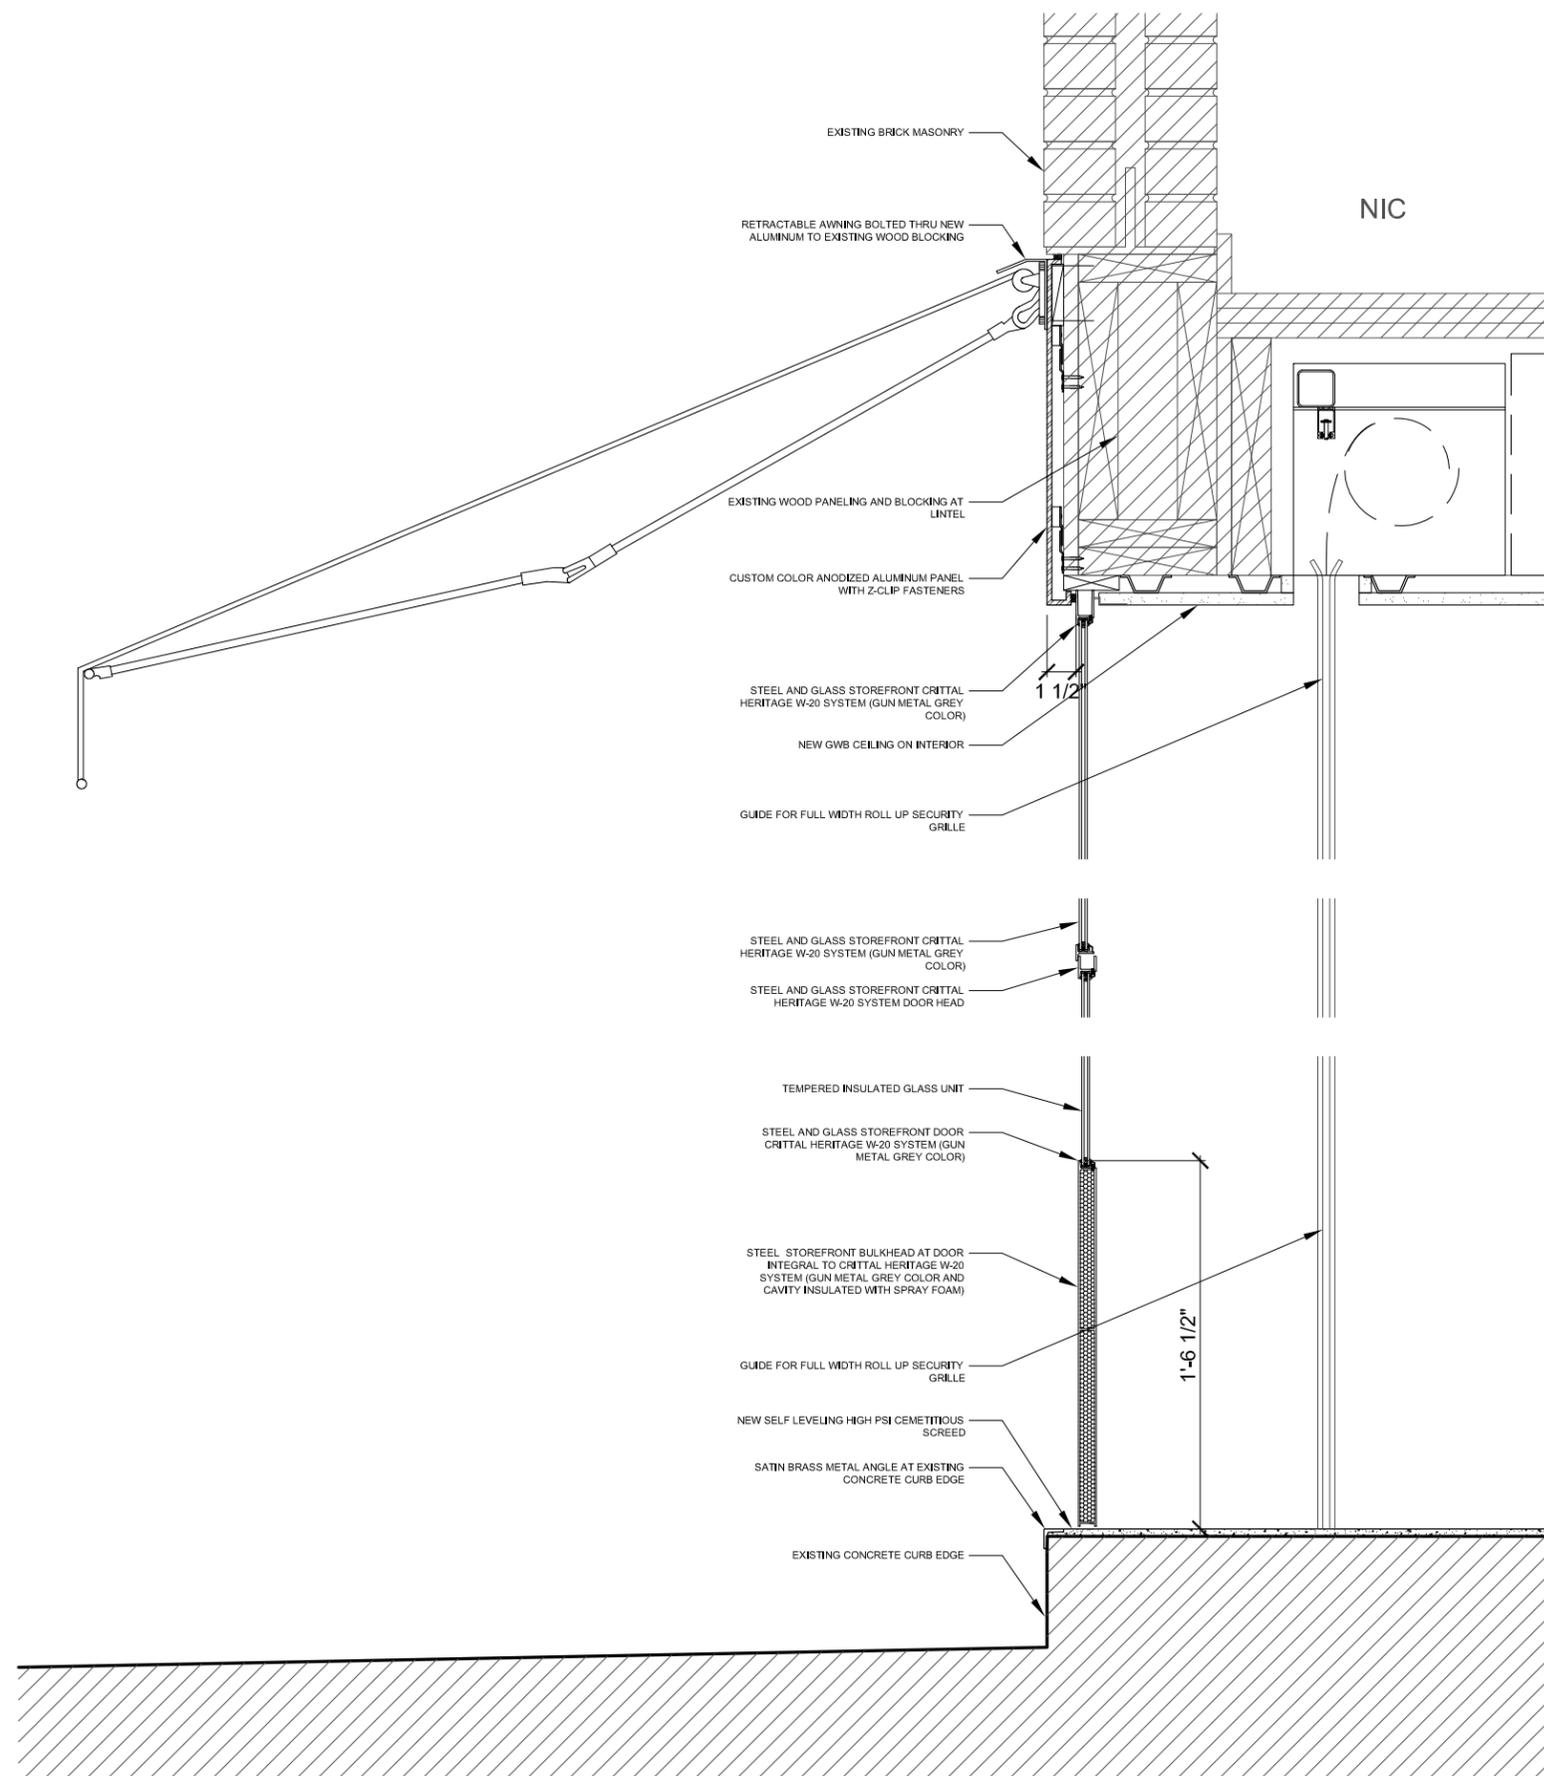

Site Address

333 BLEECKER STREET
NEW YORK
NY 10014
USA

Project

LARSSON & JENNINGS

Drawing Title

STOREFRONT SECTION

Drawing Number

LPC-106.00


Date:

SECTION DETAIL @ STOREFRONT 2

SCALE: 1-1/2" = 1'-0"

0 | A0

343 CANAL STRET #4
NEW YORK, NY 10014

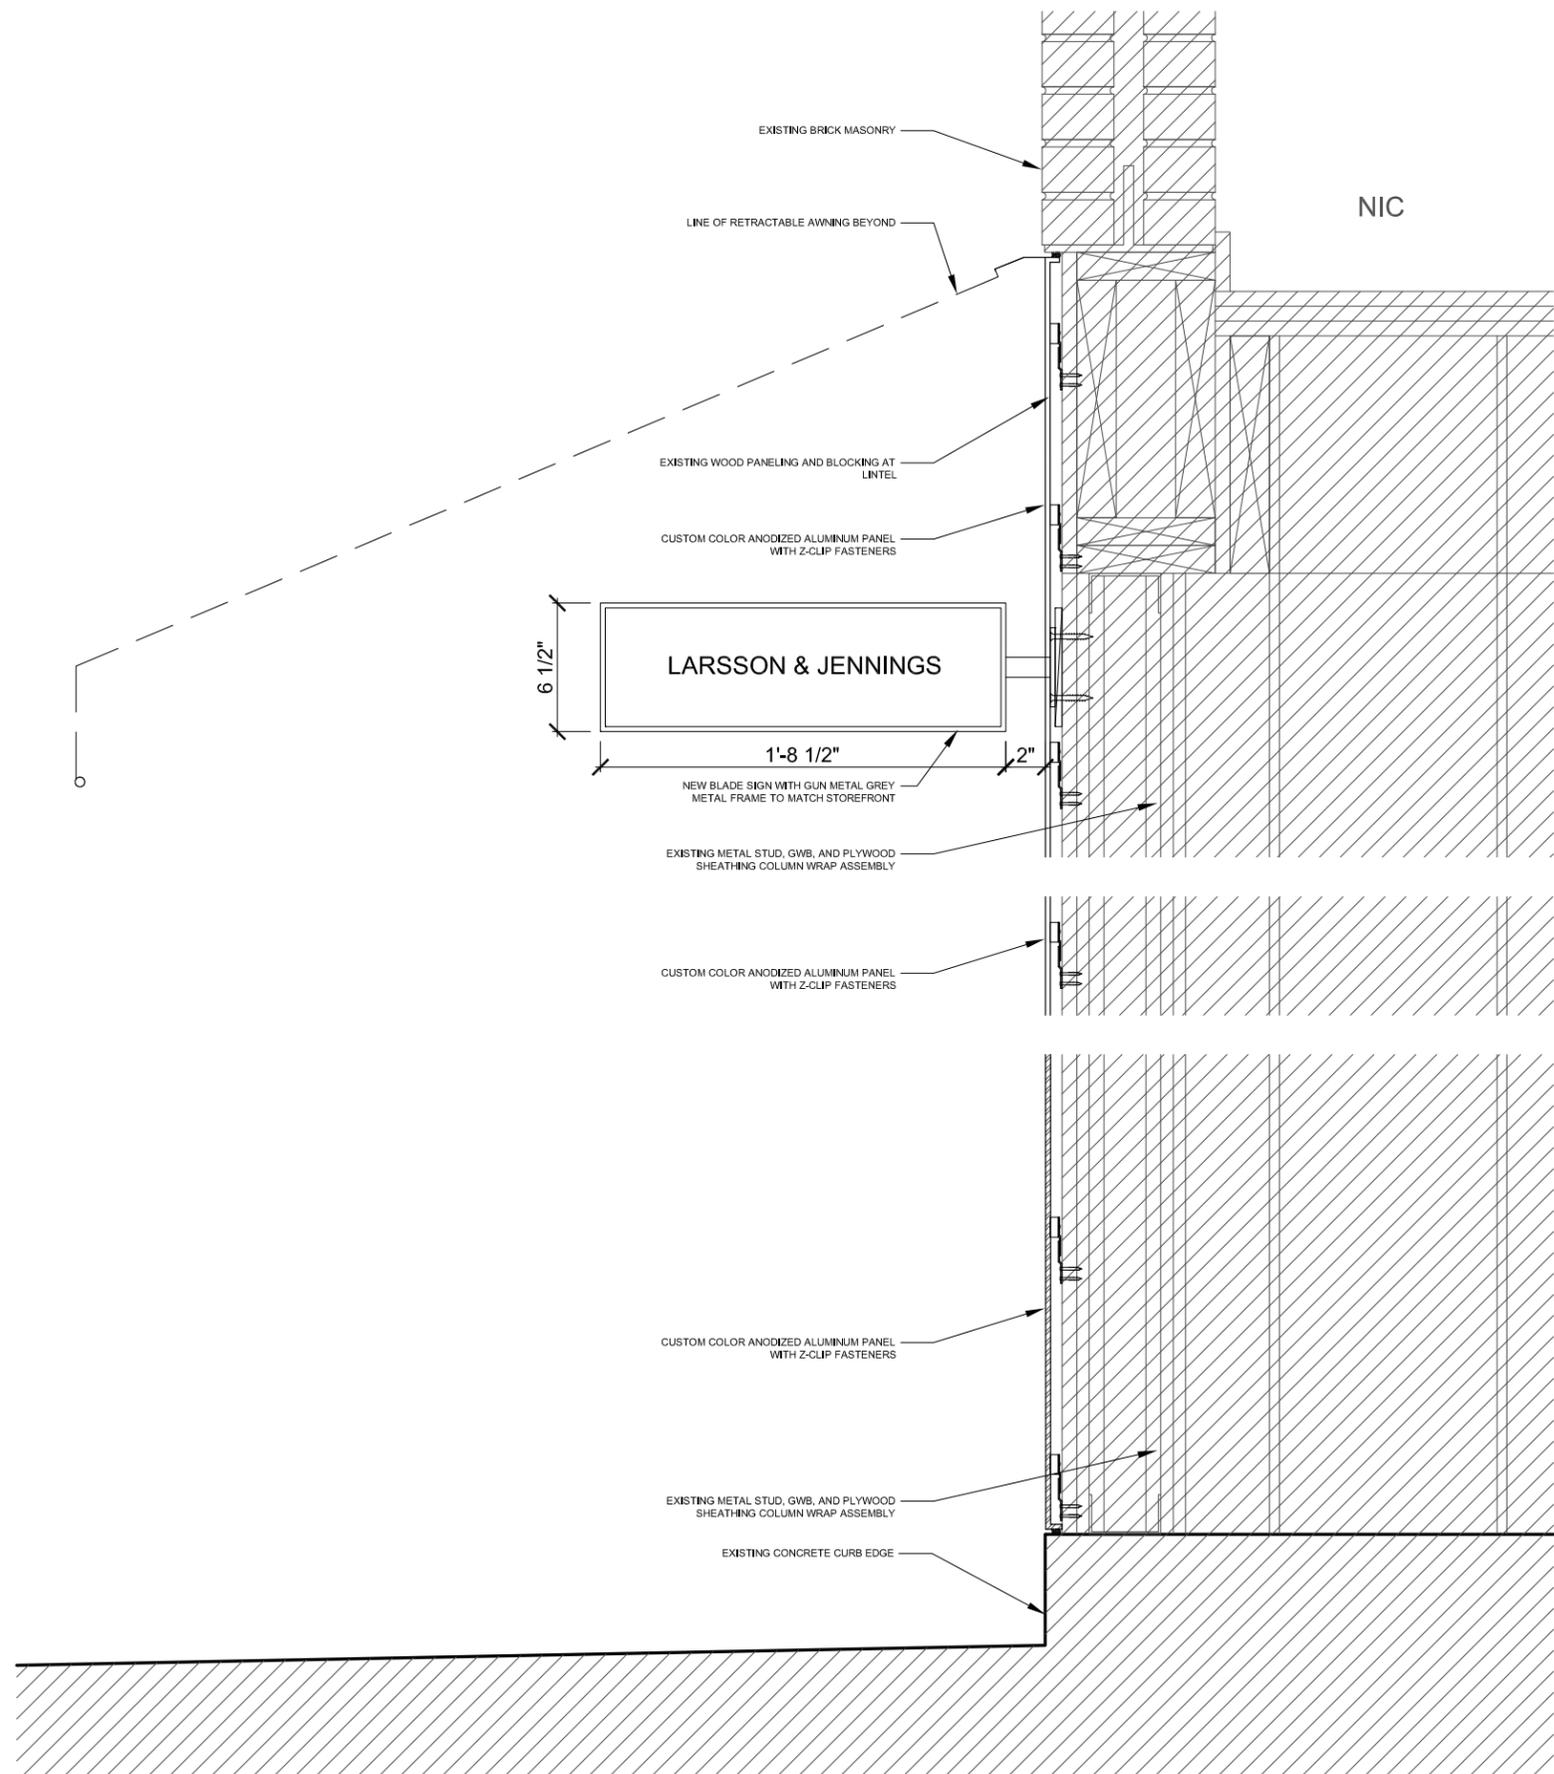

Site Address

333 BLEECKER STREET
NEW YORK
NY 10014
USA

Project

LARSSON & JENNINGS

Drawing Title

STOREFRONT SECTION






Drawing Number

LPC-107.00

Date:

SECTION DETAIL @ STOREFRONT 3

SCALE: 1-1/2" = 1'-0"

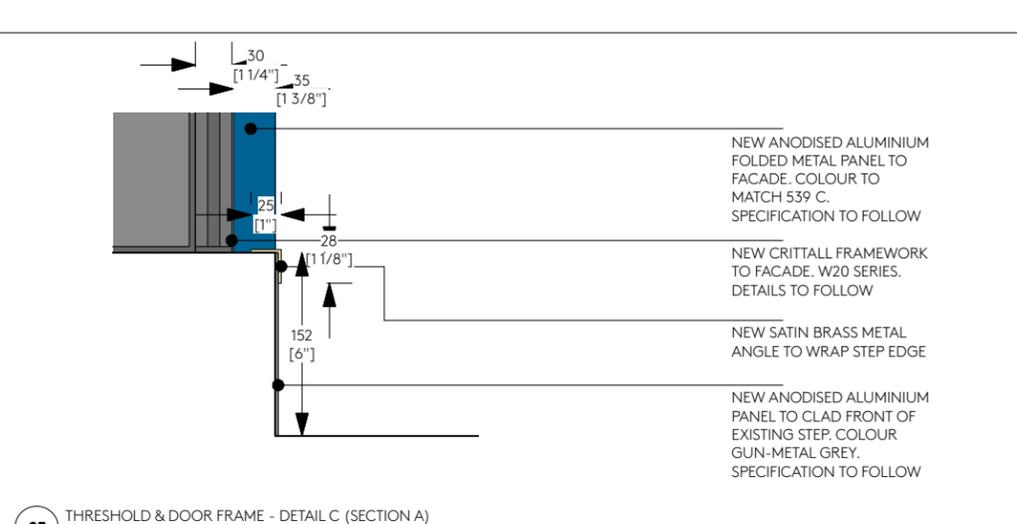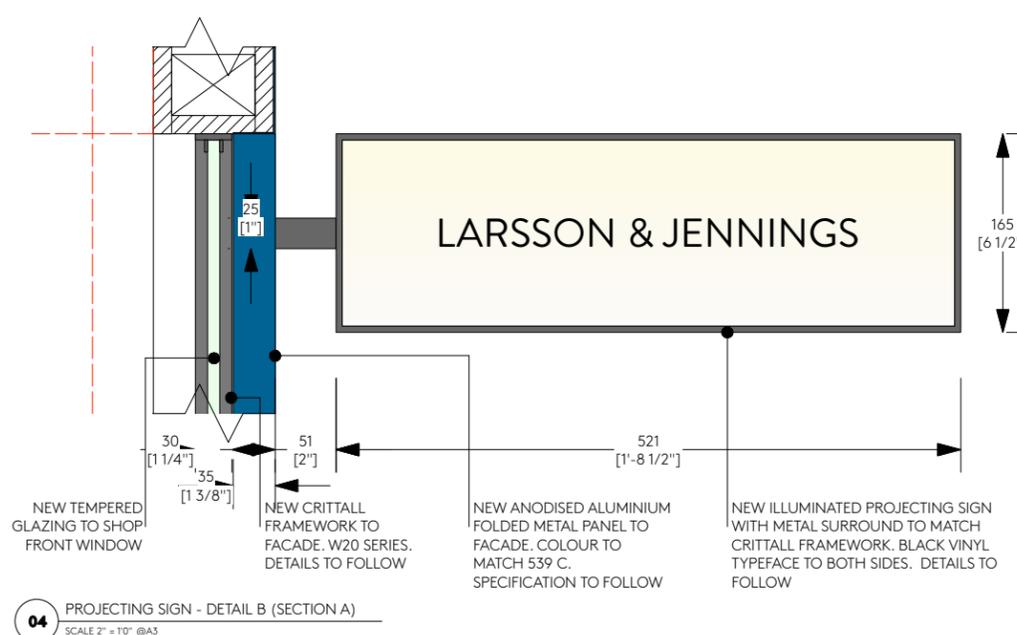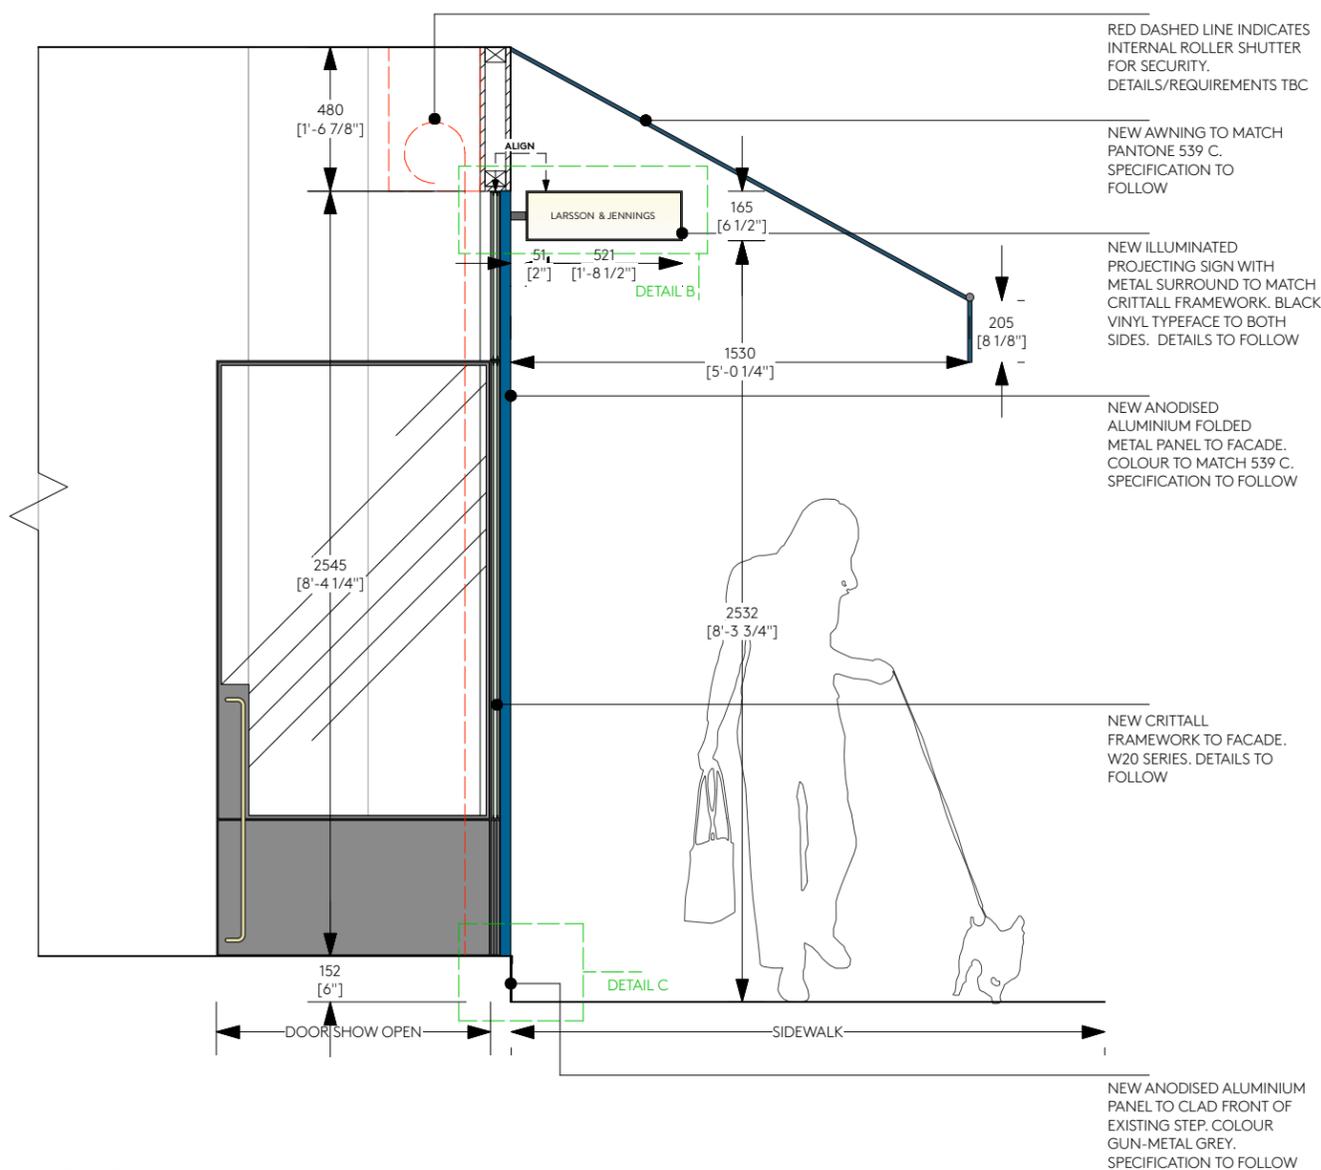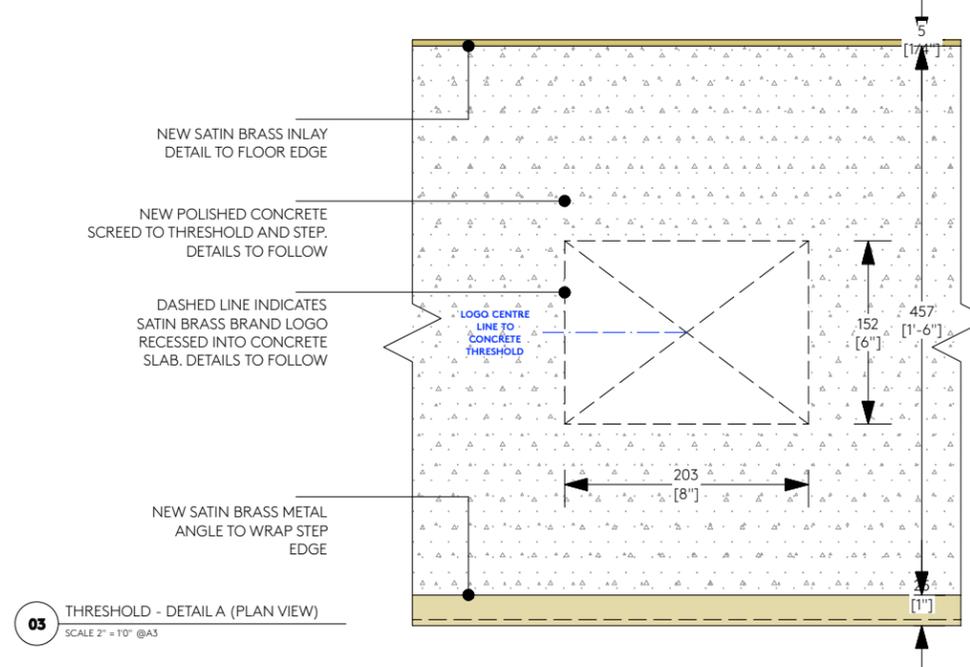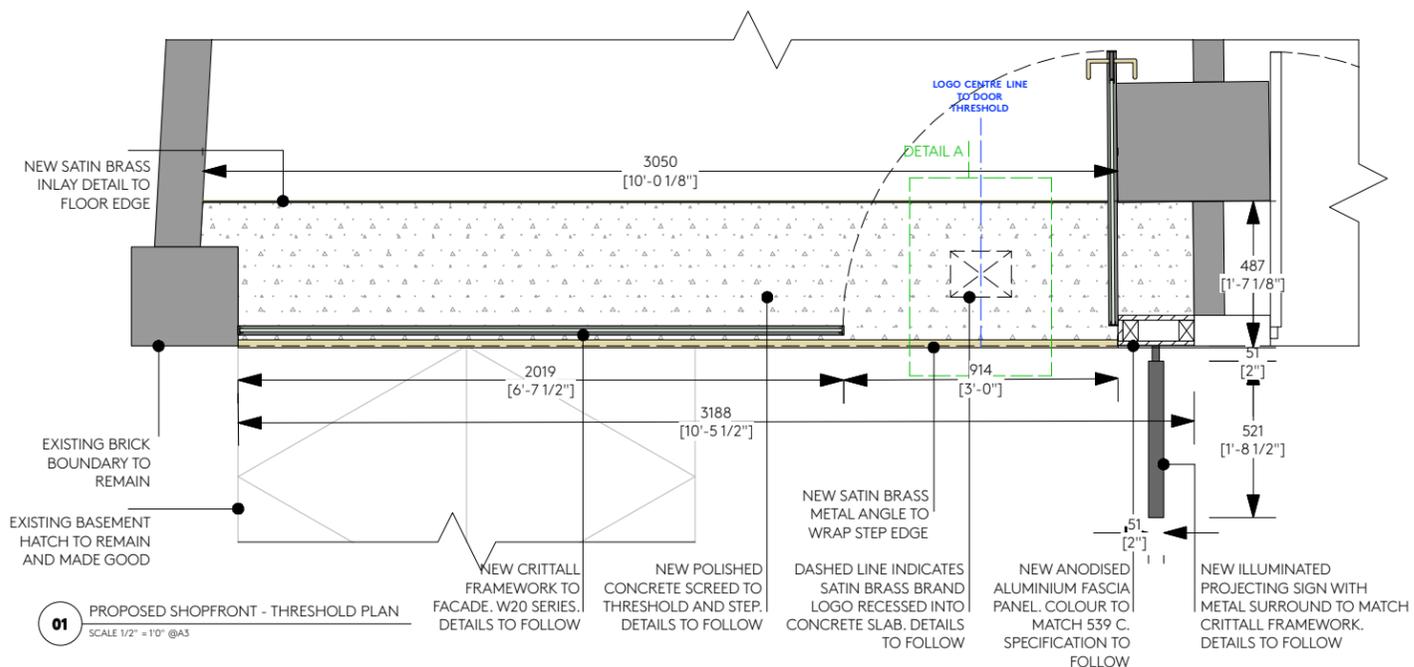

Site Address

333 BLEECKER STREET
NEW YORK
NY 10014
USA

Project

LARSSON & JENNINGS


Drawing Title

PROPOSED SECTION A AND
STOREFRONT DETAILS

Drawing Number

LPC-108.00

Date:

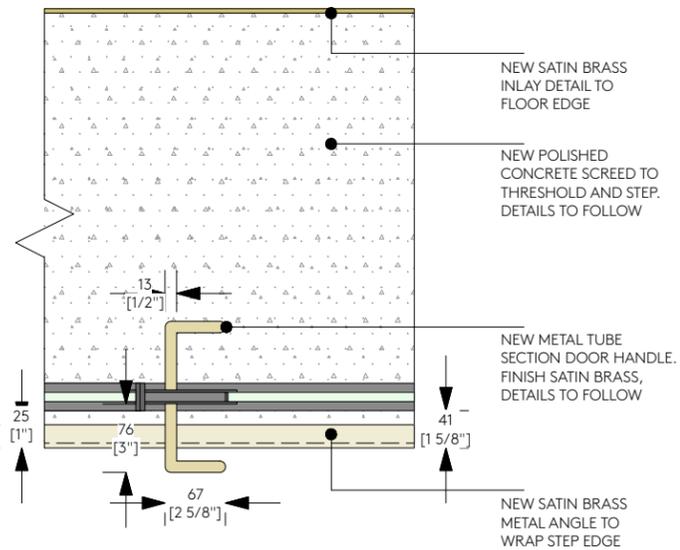

01 DOOR HANDLE - DETAIL D DOOR HANDLE (PLAN VIEW)
SCALE 1-1/2" = 1'0" @A3



03 AWNING CLOSED - DETAIL F (FRONT ELEVATION)
SCALE 1-1/2" = 1'0" @A3


GRAPHICS APPLIED TO AWNING.
ARTWORK AND DIMENSIONS TO FOLLOW

NEW AWNING TO FASCIA
PANEL TO MATCH PANTONE
539 C. SPECIFICATION TO
FOLLOW

NEW ANODISED
ALUMINIUM FASCIA PANEL.
COLOUR TO MATCH 539 C.
SPECIFICATION TO FOLLOW

0 | A0

343 CANAL STRET #4
NEW YORK, NY 10014

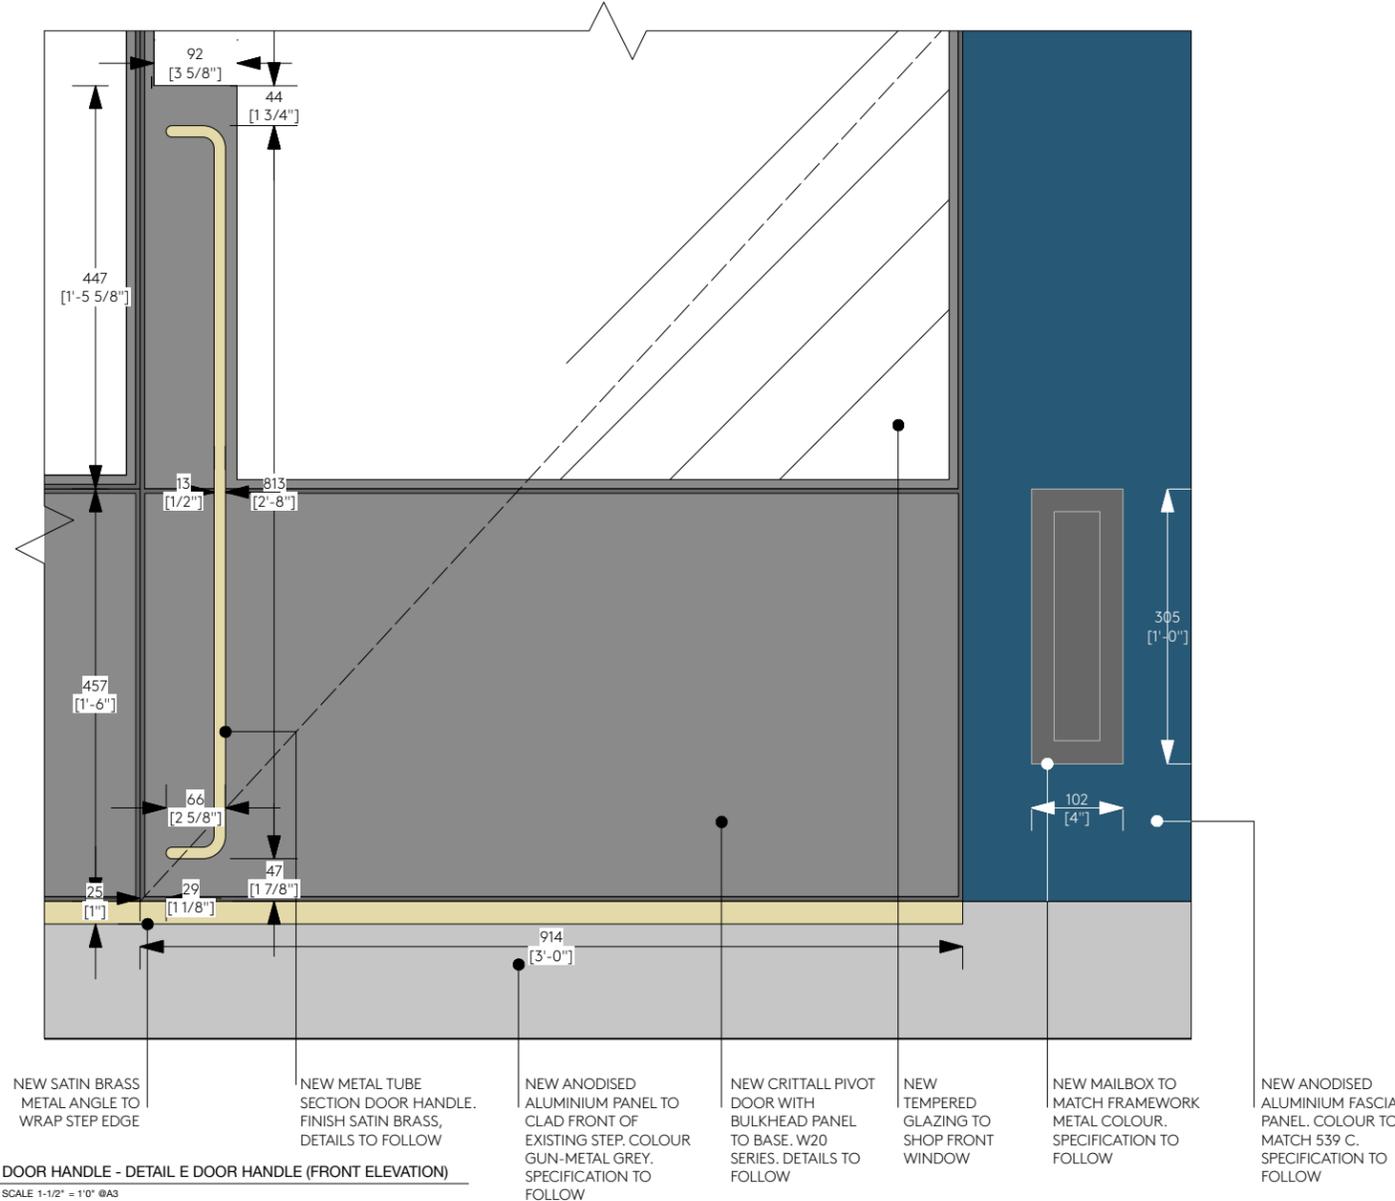

02 DOOR HANDLE - DETAIL E DOOR HANDLE (FRONT ELEVATION)
SCALE 1-1/2" = 1'0" @A3


NEW ANODISED
ALUMINIUM PANEL TO
CLAD FRONT OF
EXISTING STEP. COLOUR
GUN-METAL GREY.
SPECIFICATION TO
FOLLOW

NEW CRITTALL PIVOT
DOOR WITH
BULKHEAD PANEL
TO BASE. W20
SERIES. DETAILS TO
FOLLOW

NEW
TEMPERED
GLAZING TO
SHOP FRONT
WINDOW

NEW MAILBOX TO
MATCH FRAMEWORK
METAL COLOUR.
SPECIFICATION TO
FOLLOW

NEW ANODISED
ALUMINIUM FASCIA
PANEL. COLOUR TO
MATCH 539 C.
SPECIFICATION TO
FOLLOW

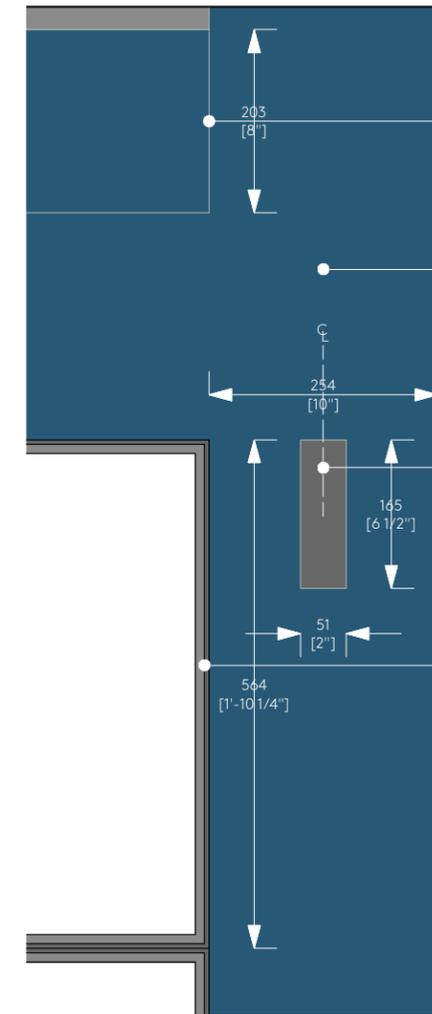

04 PROJECTING SIGN - DETAIL G (FRONT ELEVATION)
SCALE 1-1/2" = 1'0" @A3

NEW AWNING TO FASCIA
PANEL TO MATCH PANTONE
539 C. SPECIFICATION TO
FOLLOW

NEW ANODISED
ALUMINIUM FASCIA PANEL.
COLOUR TO MATCH 539 C.
SPECIFICATION TO FOLLOW

NEW ILLUMINATED PROJECTING
SIGN WITH METAL SURROUND
TO MATCH CRITTALL
FRAMEWORK. BLACK VINYL
TYPEFACE TO BOTH SIDES.
DETAILS TO FOLLOW

NEW CRITTALL FRAMEWORK
TO FACADE. W20 SERIES.
DETAILS TO FOLLOW

Site Address

333 BLEECKER STREET
NEW YORK
NY 10014
USA

Project

LARSSON & JENNINGS

Drawing Title

PROPOSED STOREFRONT DETAILS

Drawing Number

LPC-109.00

Date: