




**1 PROPOSED STOREFRONT ELEVATION**  
SCALE: 3/8" = 1'-0"



**2 PROPOSED STOREFRONT ELEVATION RENDERING**  
SCALE: N/A

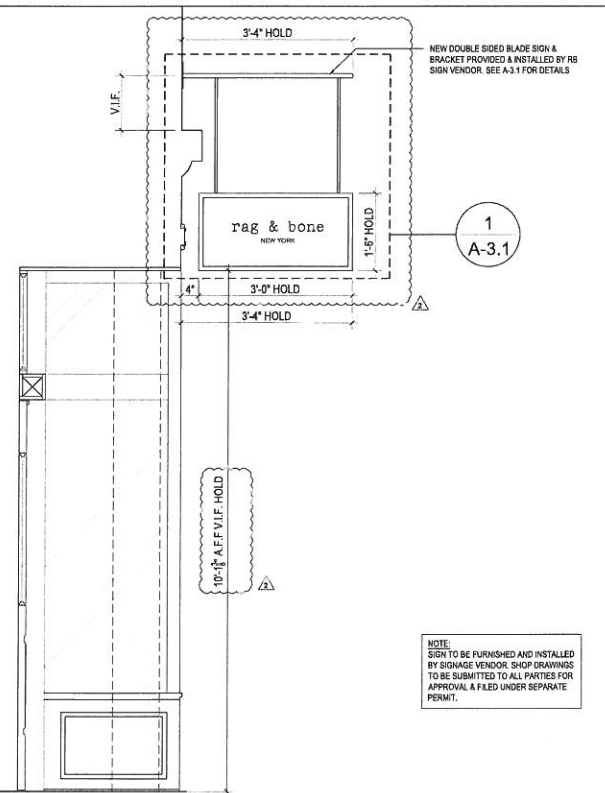

**3 PROPOSED STOREFRONT SIDE ELEVATION**  
SCALE: 3/4" = 1'-0"



**4 PROPOSED STOREFRONT SIDE VIEW RENDERING**  
SCALE: N/A

ARCHITECT  
**TRICARICO**  
 Tricarico Architecture and Design PC  
 592 Valley Road - Wayne, NJ 07470  
 T (973) 692-9122 F (973) 692-4023  
 www.tricarico.com

DATE AS NOTED  
 PROJECT NO.: 00075

ENGINEER

PROJECT NUMBER: 150104 DATE: 1-8-15  
 DRAWN BY: MJ CHECK BY: NV  
 THESE DRAWINGS WERE COMPLETED UNDER THE AUCTOR'S SUPERVISION BY NJT

ISSUE LOG:  
 ISSUE TO LANDMARKS 06.08.15

REVISION LOG:  
 REVISION 1 02.17.15  
 REVISION 2 06.08.15


LOCATION: 100, 102, 104 CHRISTOPHER ST NEW YORK, NY 10017  
 PROJECT: RAG & BONE

rag & bone  
 100, 102, 104 CHRISTOPHER ST  
 NEW YORK, NY 10017


DRAWING NO. SHEET: 2 OF 3  
**A-2.1**  
 PROPOSED STOREFRONT

NICHOLAS J. TRICARICO ARCHITECT  
 TRICARICO ARCHITECTURE AND DESIGN PC  
 FIRM REGISTRATION NO. LICENSE NO.  
 012094 072094

SEAL PROFESSIONAL SEAL

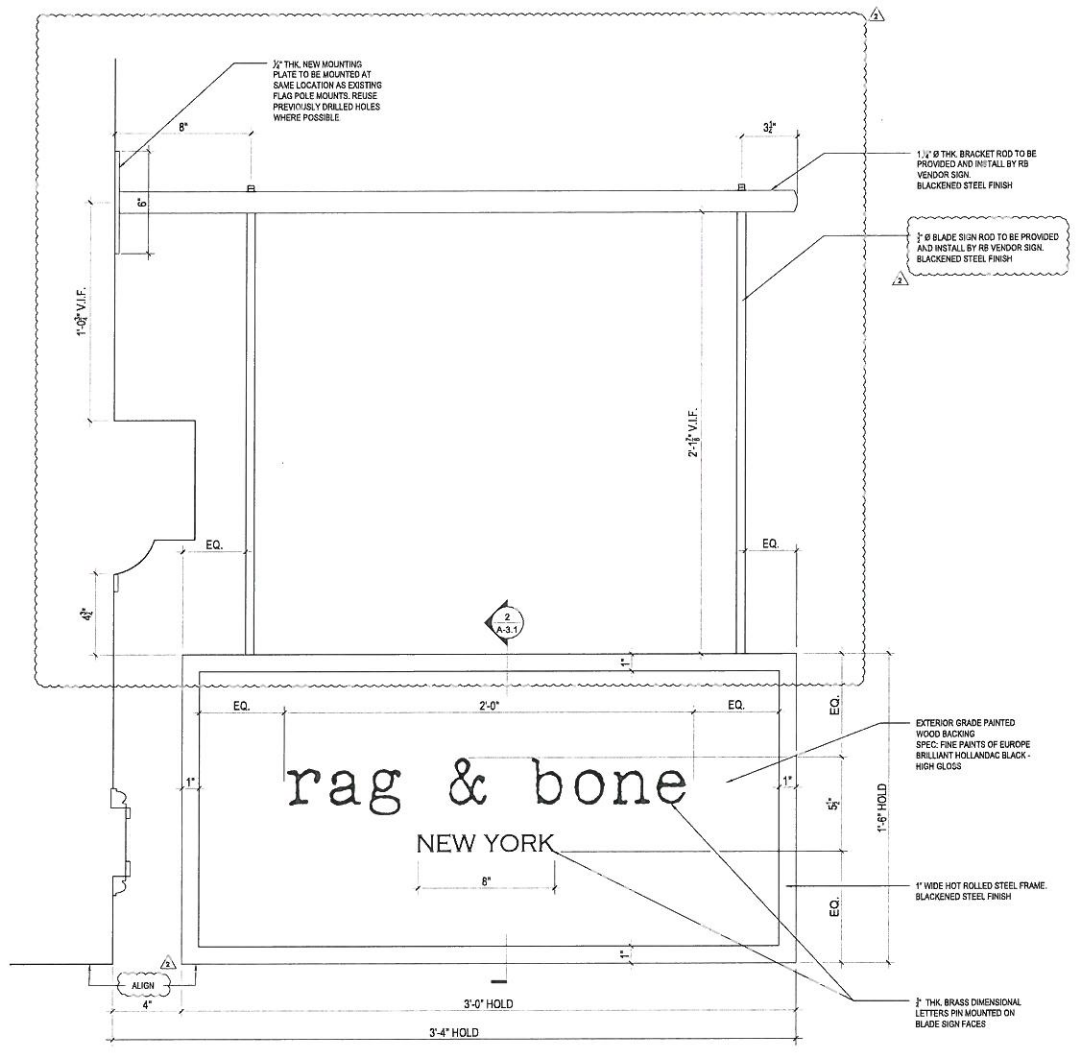

**1 PROPOSED BLADE SIGN DETAIL ELEVATION**  
SCALE: 3" = 1'-0"

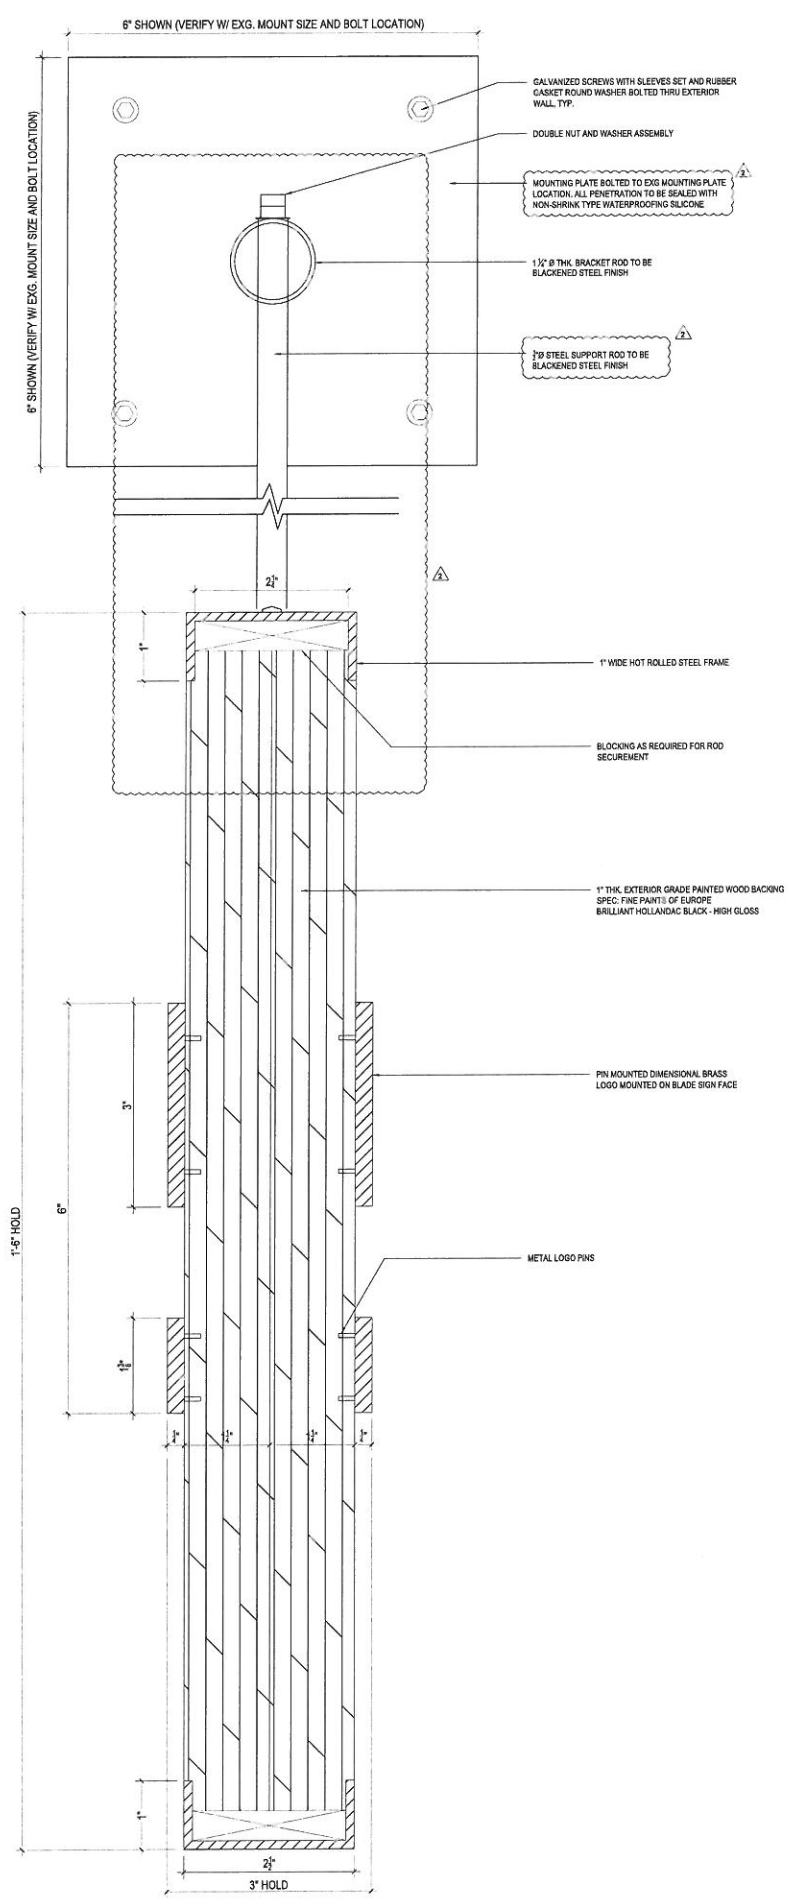

**2 PROPOSED BLADE SIGN SECTION**  
SCALE: 1'-0" = 1'-0"

ARCHITECT  
**TRICARICO®**  
 Tricarico Architecture and Design PC  
 592 Valley Road Wayne, NJ 07470  
 T (973) 692-0222 F (973) 692-0223  
 www.tricarico.com

© 2015 NICHOLAS J. TRICARICO

ENGINEER

PROJECT NUMBER 150104	DATE 1-9-15
DRAWN BY MJ	CHECK BY NV
THESE DRAWINGS WERE PREPARED UNDER THE DIRECT SUPERVISION OF NJT	

ISSUE LOG:

ISSUE TO LANDMARKS	08.09.15
--------------------	----------

REVISION LOG:

REVISION 1	02.17.15
REVISION 2	06.08.15

rag & bone  
 100,102, 104 CHRISTOPHER ST  
 NEW YORK, NY 10017

DRAWING NO. SHEET: 3 OF 3  
**A-3.1**  
 BLADE SIGN DETAILS

NICHOLAS J. TRICARICO ARCHITECT  
 TRICARICO ARCHITECTURE  
 AND DESIGN PC

FIRM REGISTRATION NO. LICENSE NO.  
 012094

SEAL PROFESSIONAL SEAL

DATE: AS NOTED  
 PROJECT NO.: 080075  
 LOCATION: 100, 102, 104 CHRISTOPHER ST NEW YORK, NY 10017  
 PROJECT: RAG & BONE

