

# 154 WEST 14TH STREET ROOFTOP COOLING TOWER



1 SITE PLAN  
NOT TO SCALE




2 VIEW FROM NORTH  
EXISTING



3 VIEW FROM EAST  
EXISTING



4 VIEW FROM SOUTH  
EXISTING

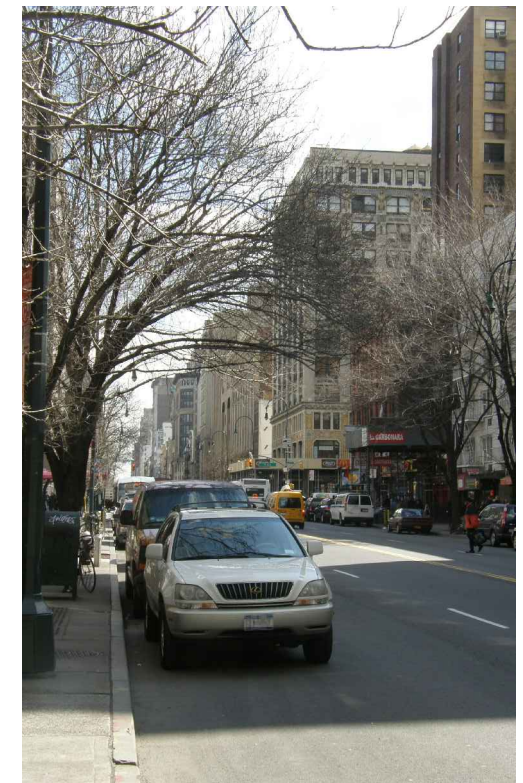


5 VIEW FROM WEST  
EXISTING



1 EXISTING WEST ELEVATION - SEVENTH AVENUE  
EXISTING



1 EXISTING NORTH ELEVATION - 14TH STREET  
EXISTING

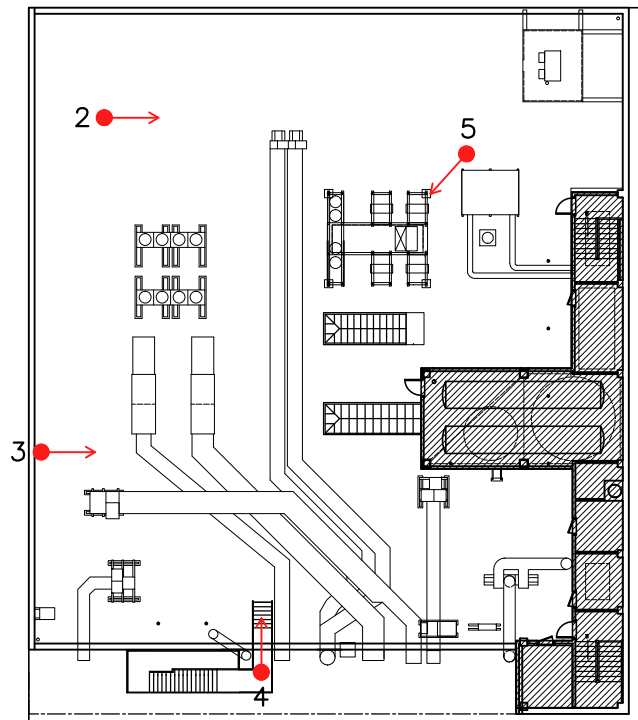

1 EXISTING ROOF PLAN  
1/32"=1'-0"



2 EXISTING ROOFTOP EQUIP.  
EXISTING





3 EXISTING ROOFTOP EQUIP.  
EXISTING




4 EXISTING ROOFTOP EQUIP.  
EXISTING




5 EXISTING ROOFTOP EQUIP.  
EXISTING

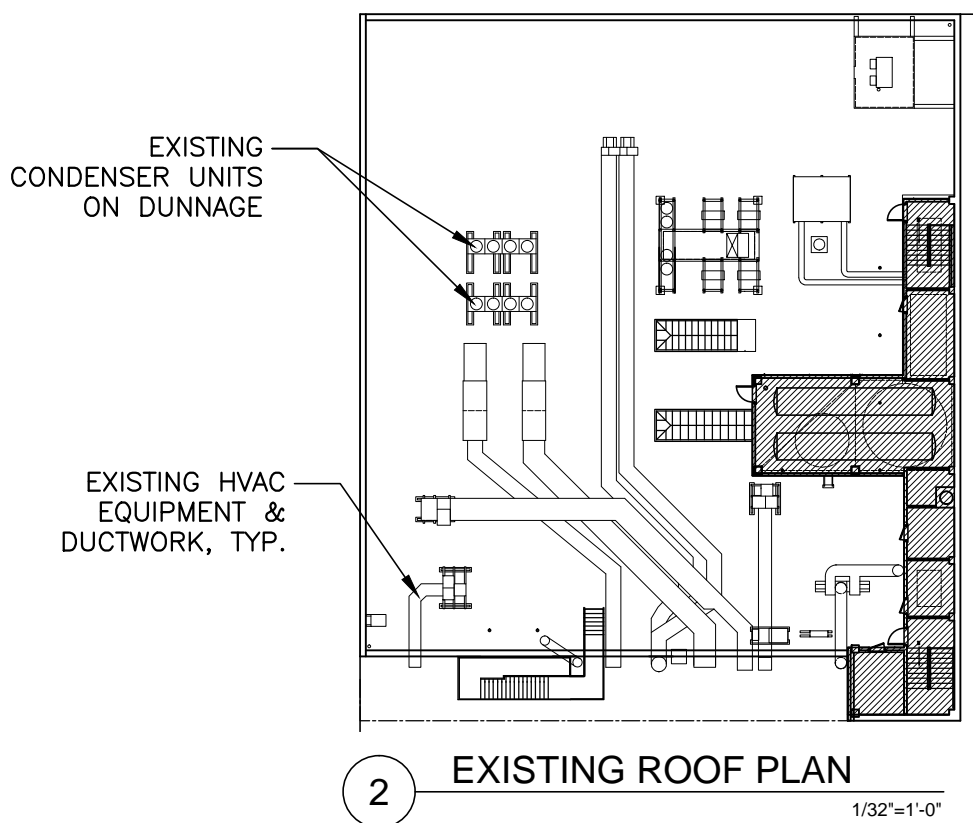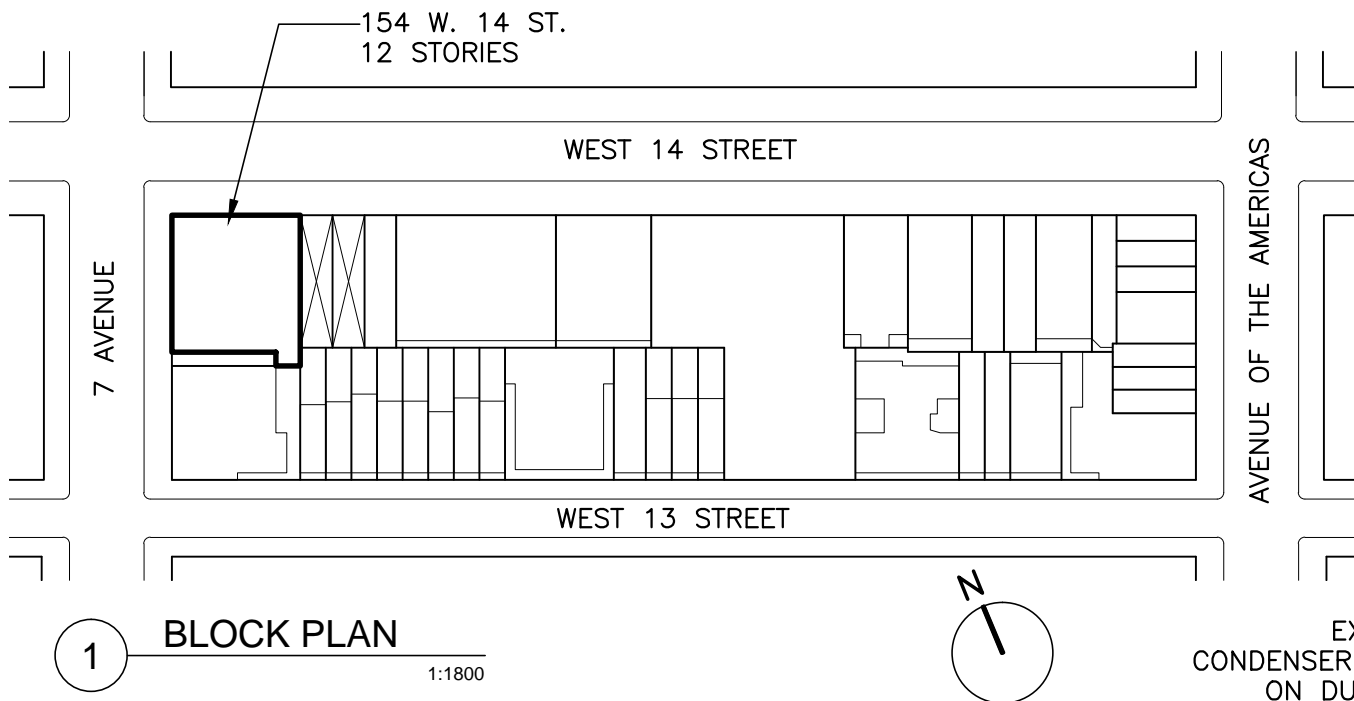

- EXISTING CONDENSER UNITS ON DUNNAGE
- EXISTING PARAPET, TYP.
- RELOCATE EXISTING AIR HANDLING PACKAGE UNITS. PROVIDE NEW ROOF SUPPORTS
- NEW DUCTWORK SIZED TO MATCH EXISTING
- MODIFY DUCTWORK TO ALLOW FOR NEW COLUMN
- EXISTING EXHAUST FANS TO REMAIN

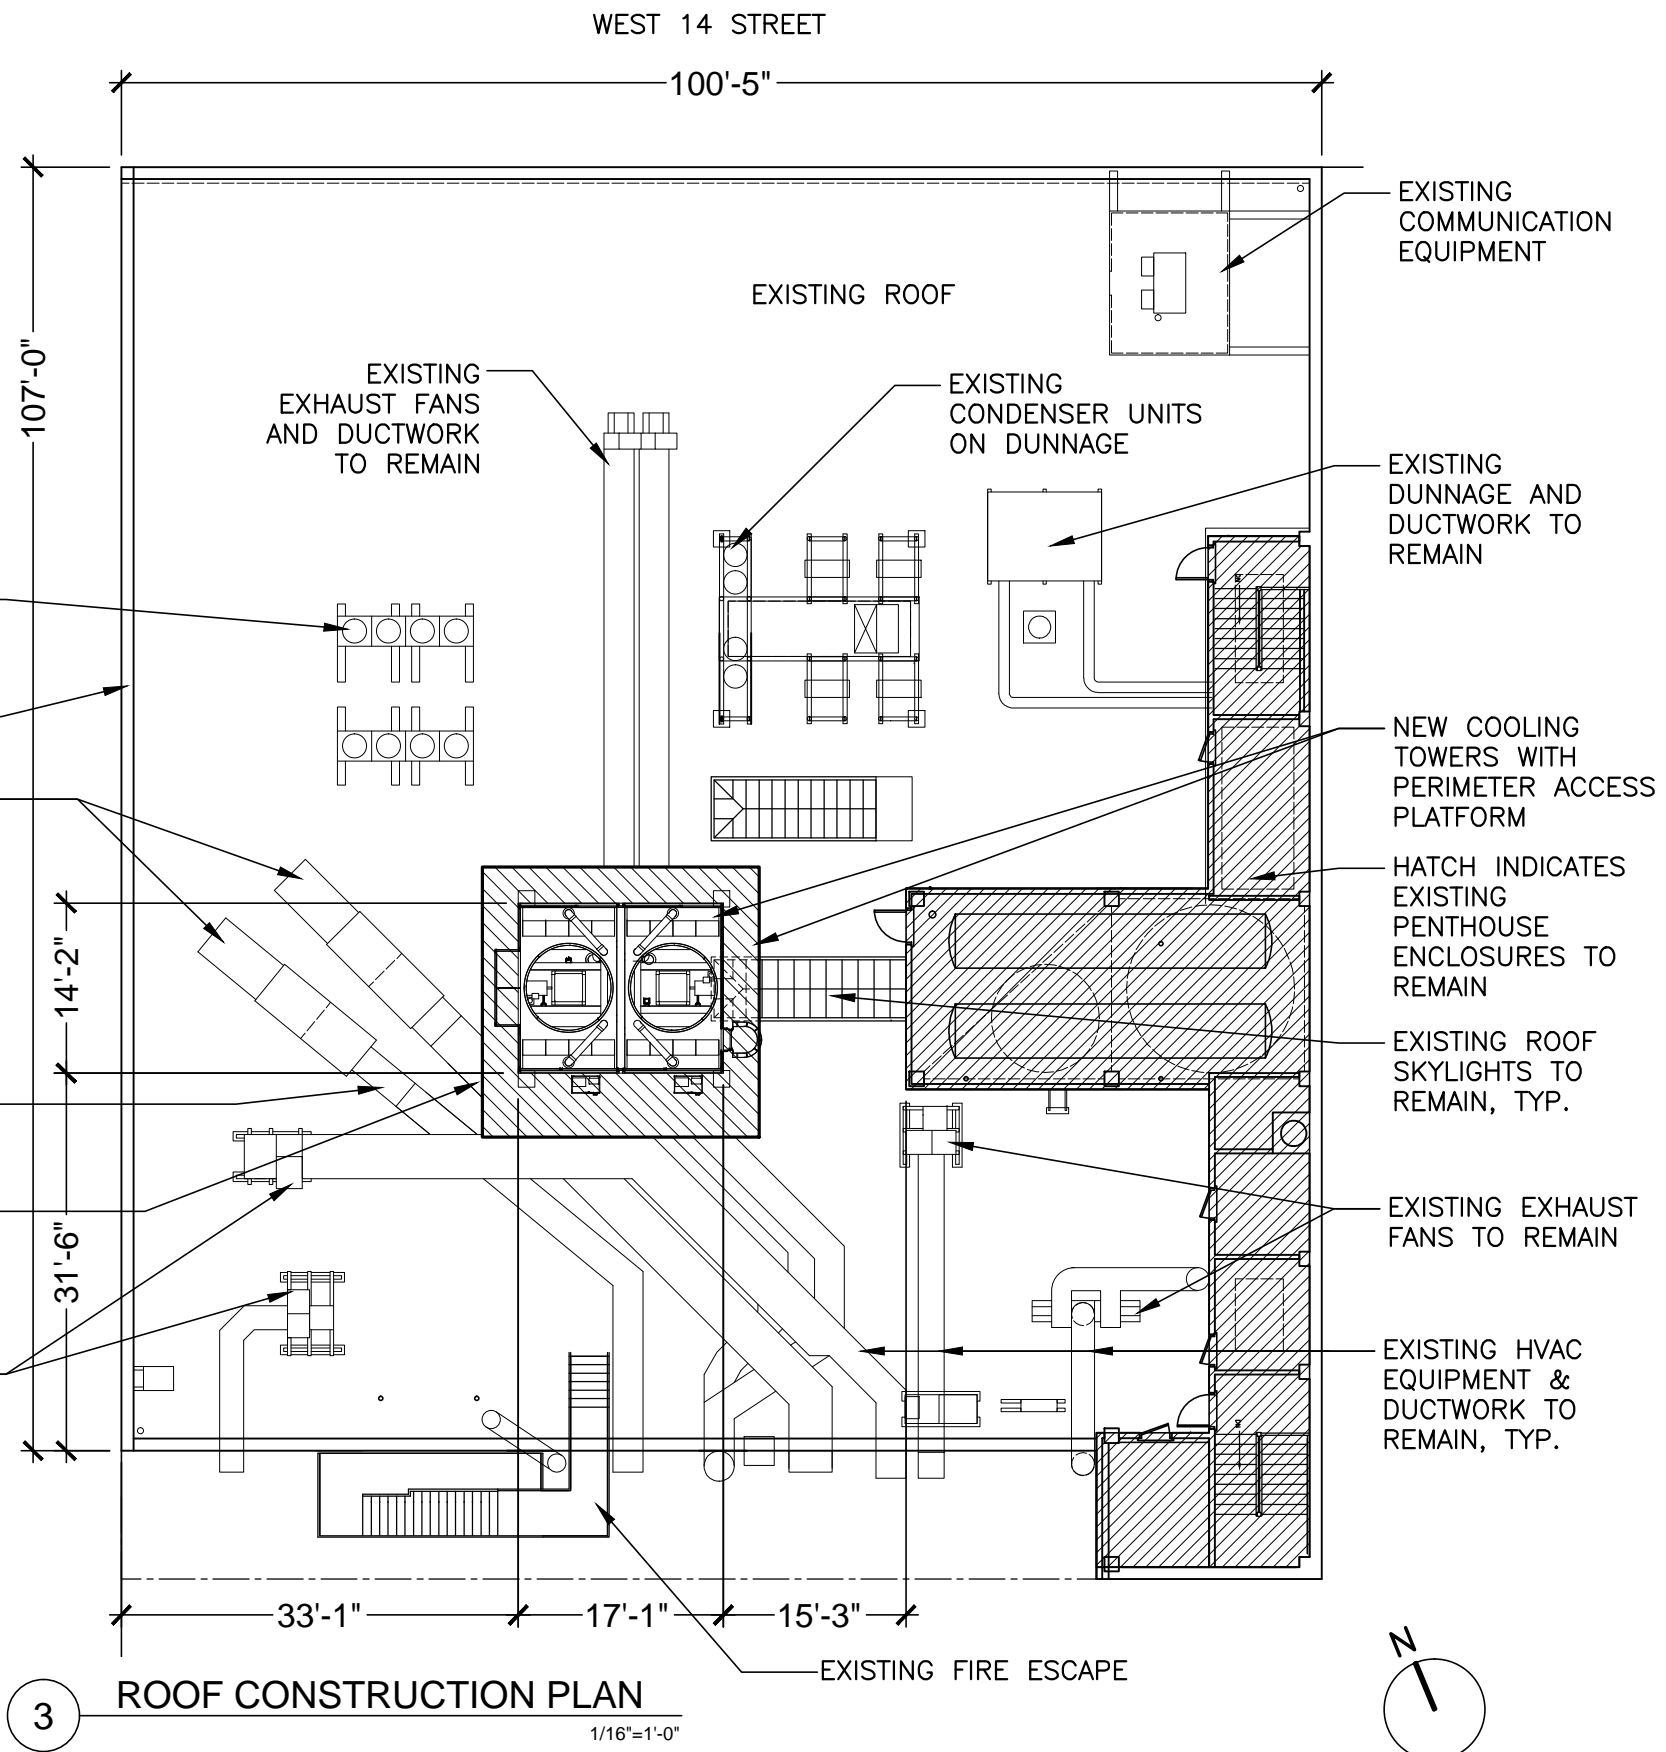


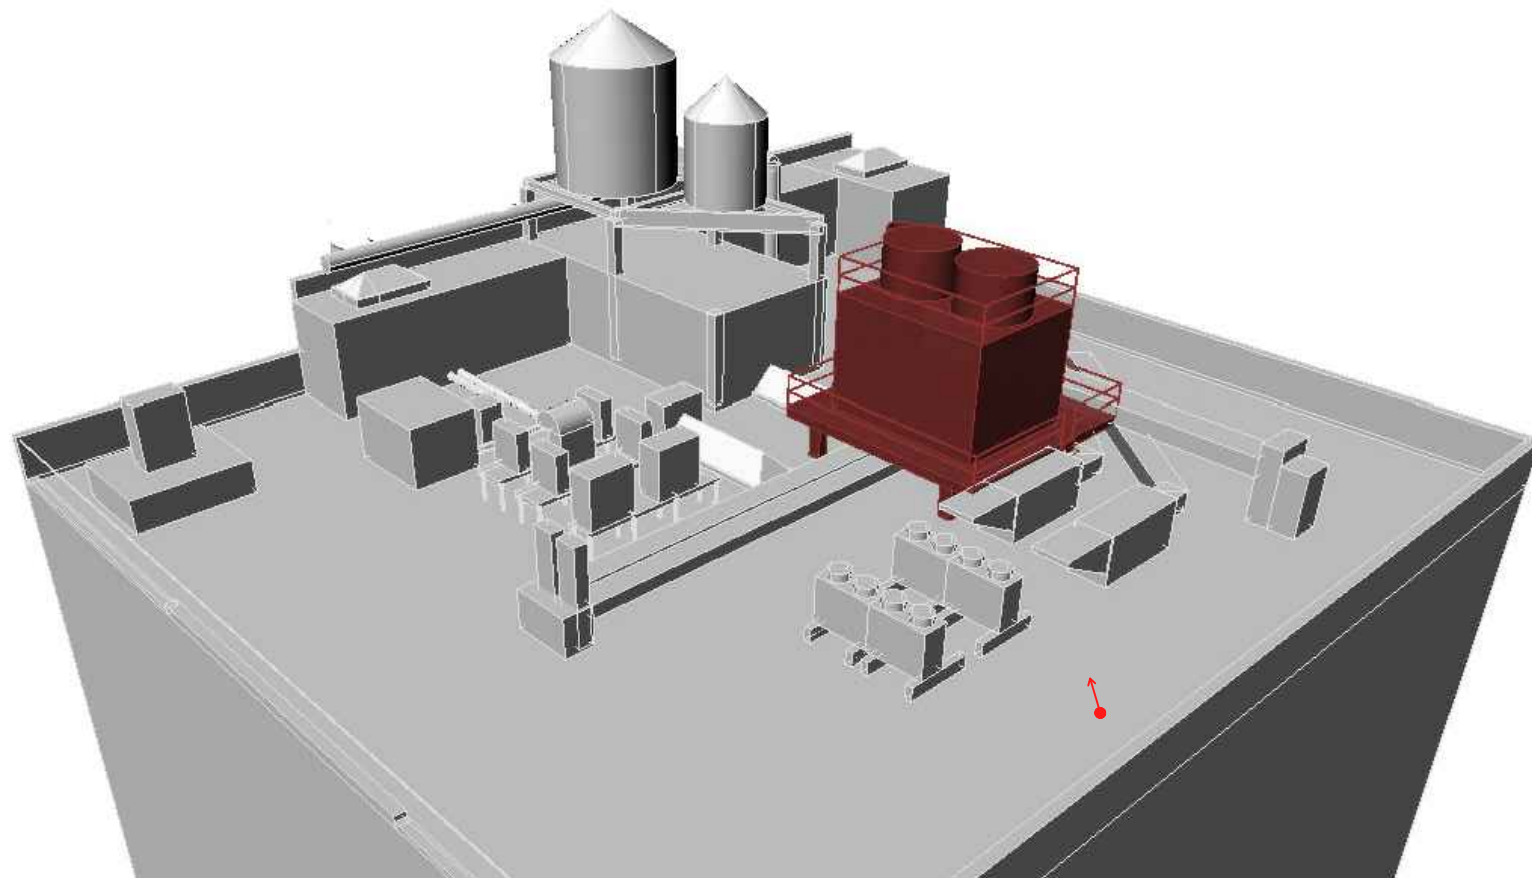


1 AERIAL VIEW OF ROOFTOP EQUIP.  
RENDERING



2 NEW ROOFTOP EQUIP.  
MOCK-UP / RENDERING

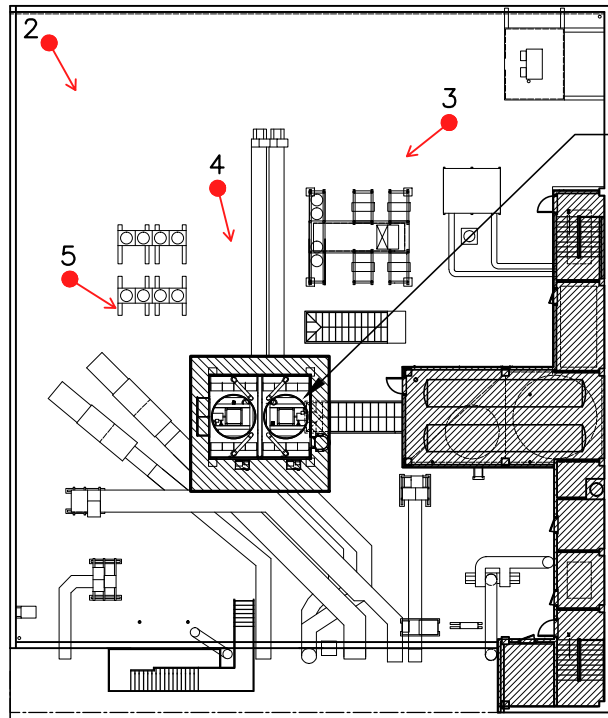

1 PROPOSED ROOF PLAN  
1/32"=1'-0"

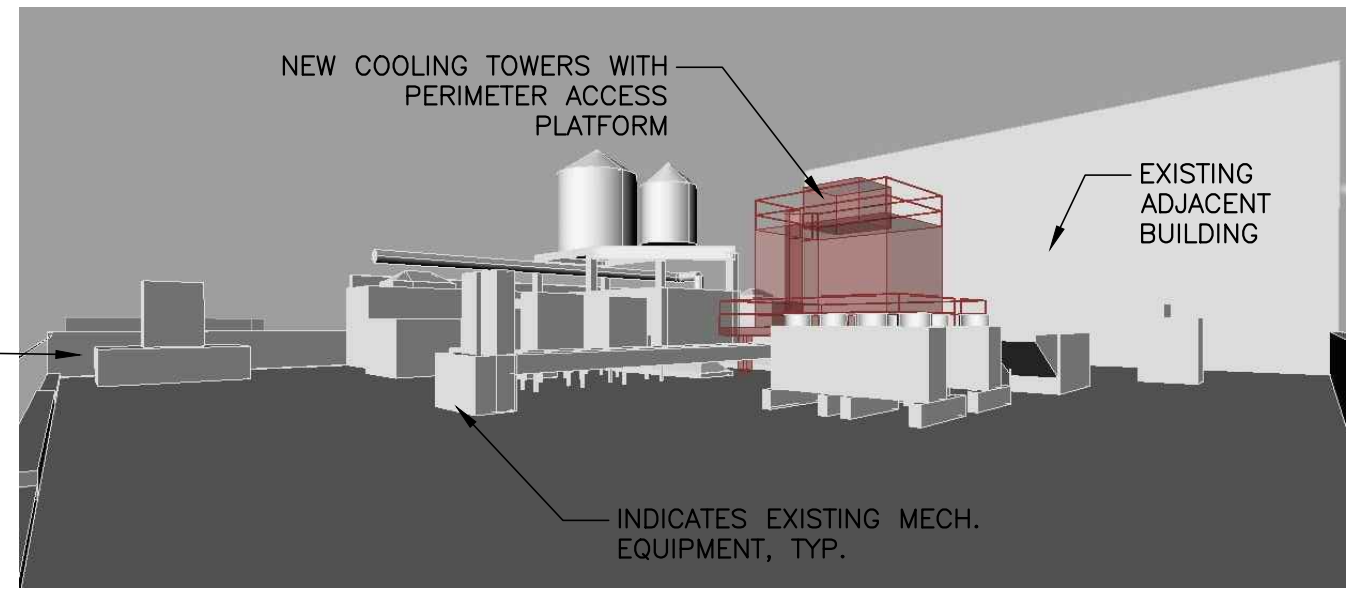

2 PROPOSED ADDITIONS ON ROOF  
RENDERING




3 PROPOSED ROOFTOP EQUIP.  
MOCK-UP




4 PROPOSED ROOFTOP EQUIP.  
MOCK-UP




5 PROPOSED ROOFTOP EQUIP.  
MOCK-UP

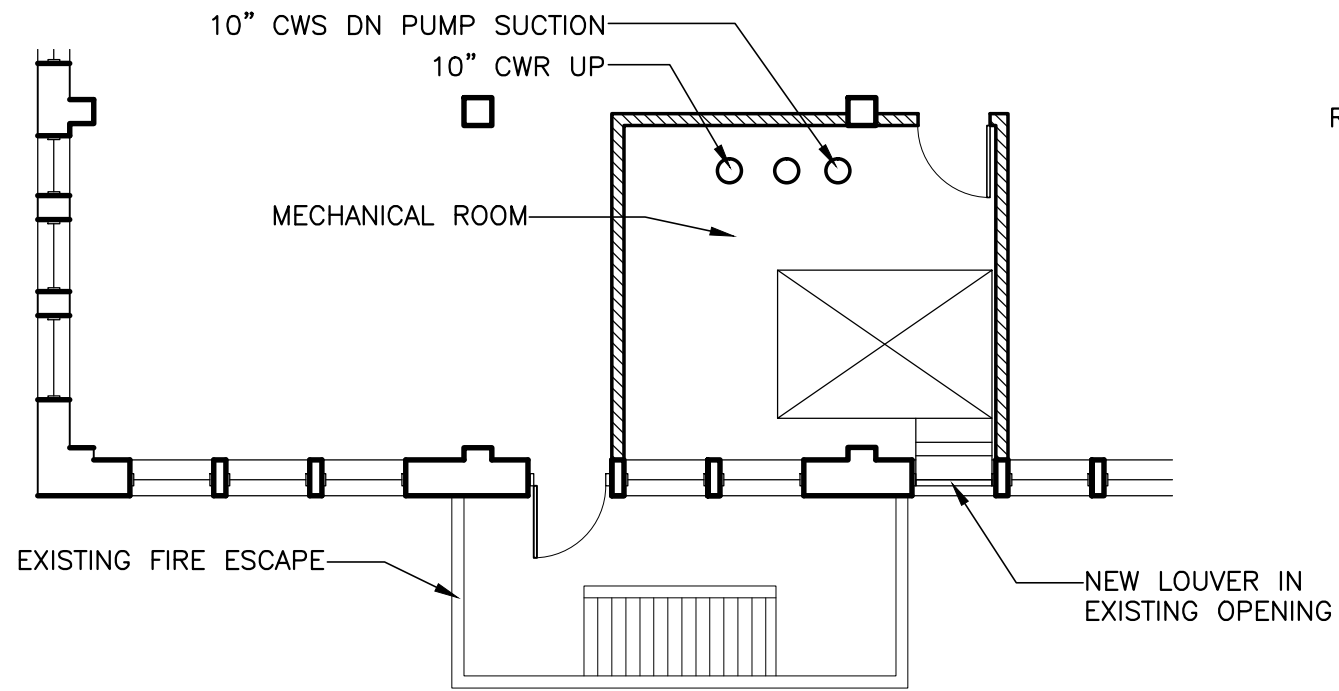


1 TYP. FLOOR PROPOSED MECH. ROOM PLAN  
1/8"=1'-0"

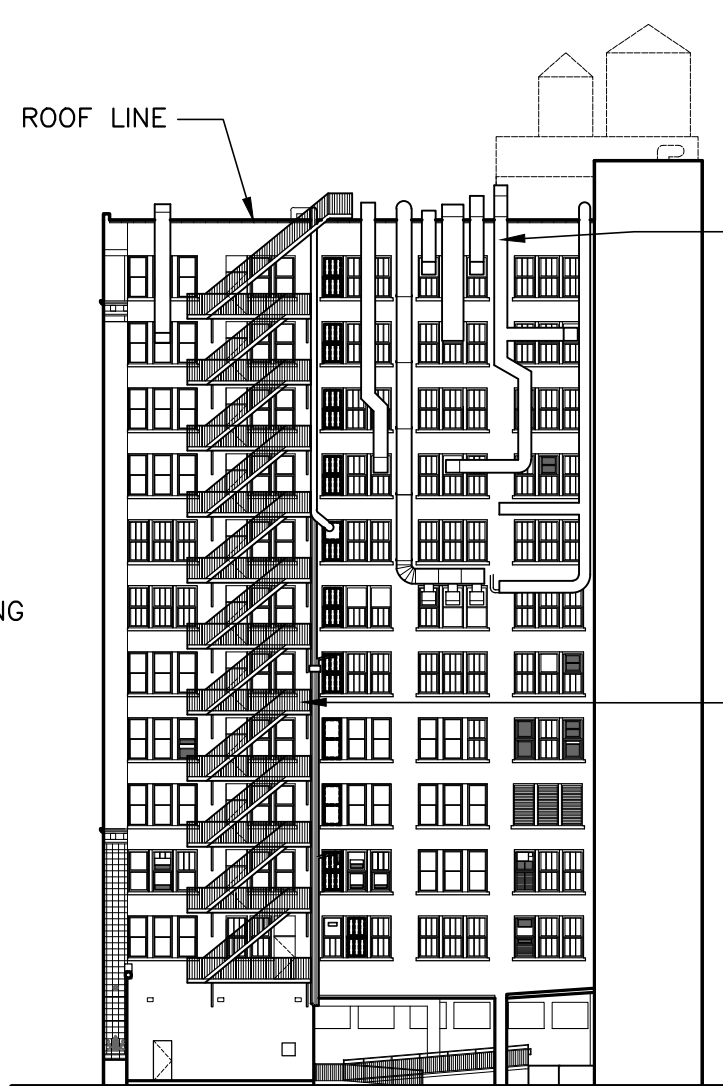

2 EXISTING SOUTH ELEVATION  
1/16"=1'-0"

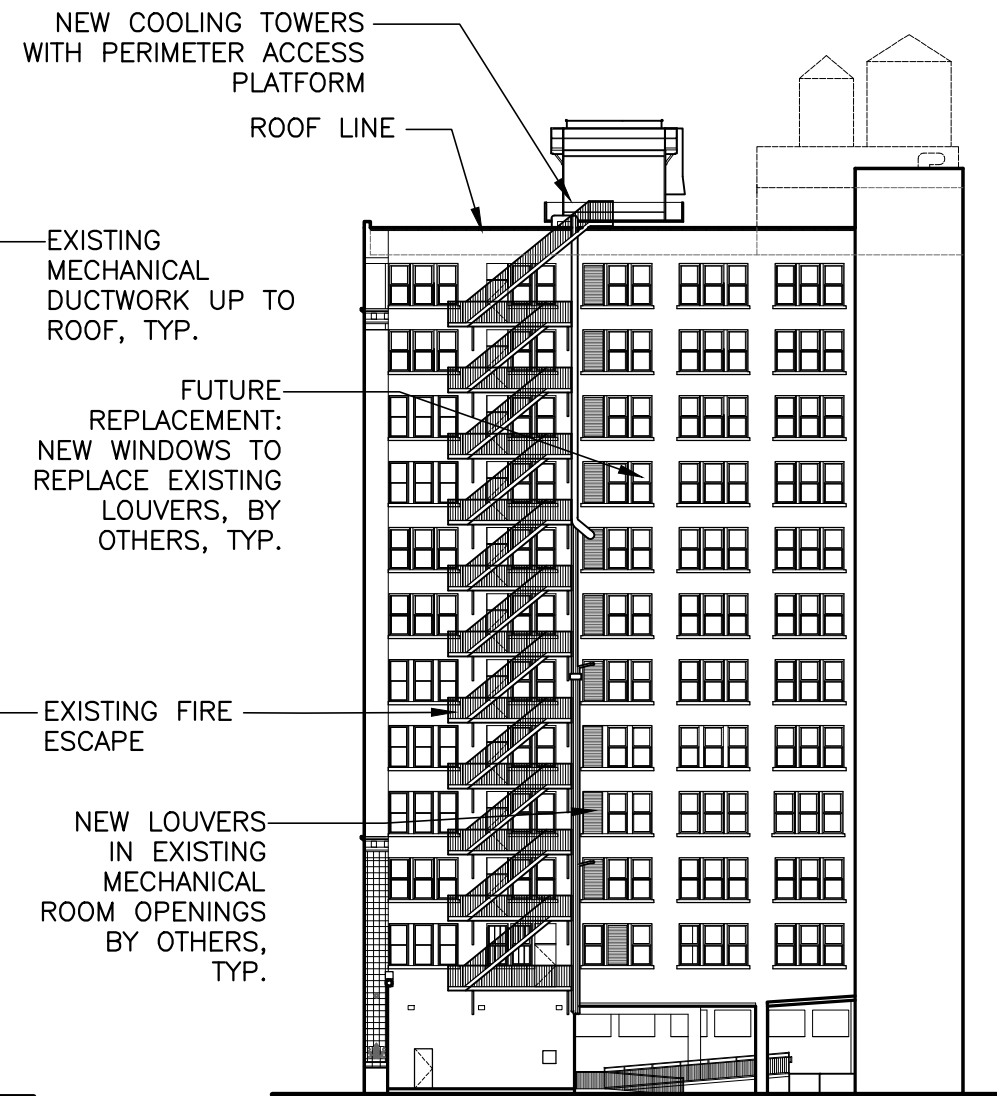

3 PROPOSED "MASTER PLAN" SOUTH ELEVATION  
1/16"=1'-0"

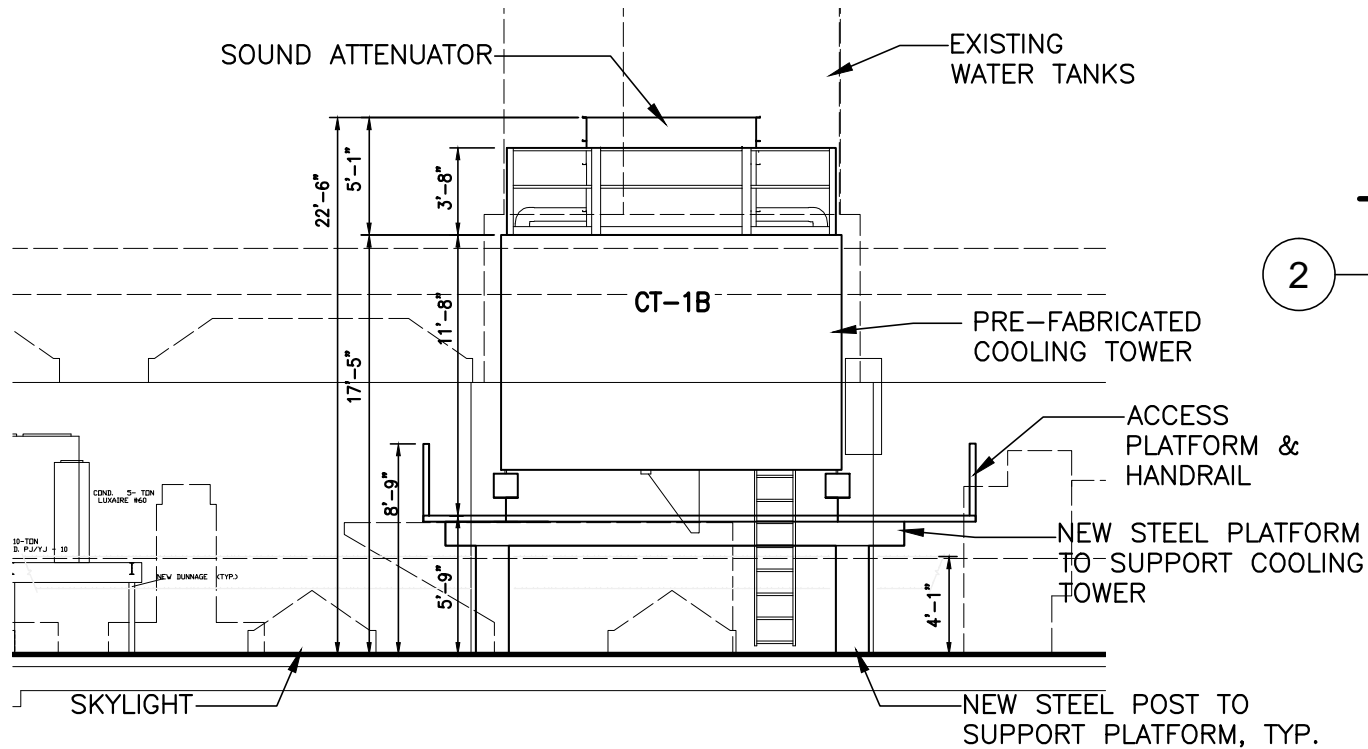


4 NORTH-SOUTH SECTION THRU NEW MECH. EQUIP.  
1/8"=1'-0"




5 EXIST. SOUTH ELEVATION EQUIP.  
EXISTING



6 EXIST. SOUTH ELEVATION EQUIP.  
EXISTING

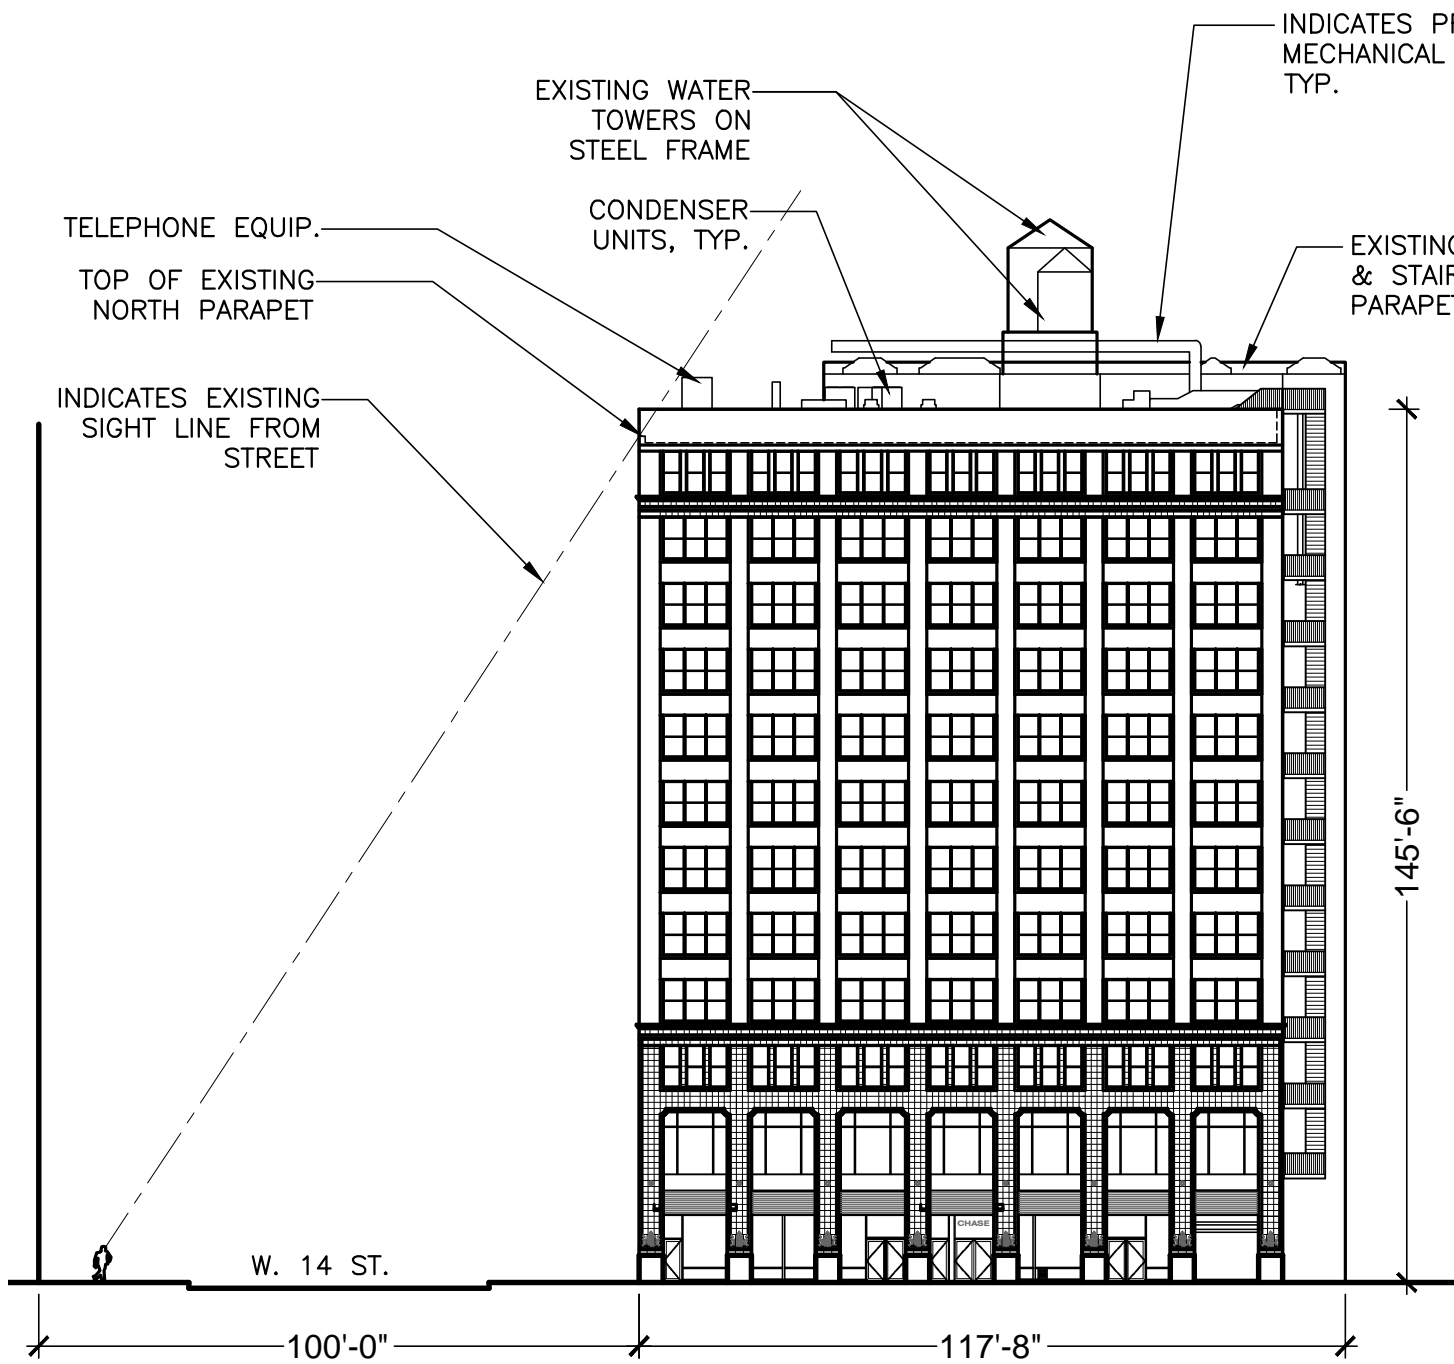


1 EXISTING WEST ELEVATION - SEVENTH AVENUE  
1/32"=1'-0"

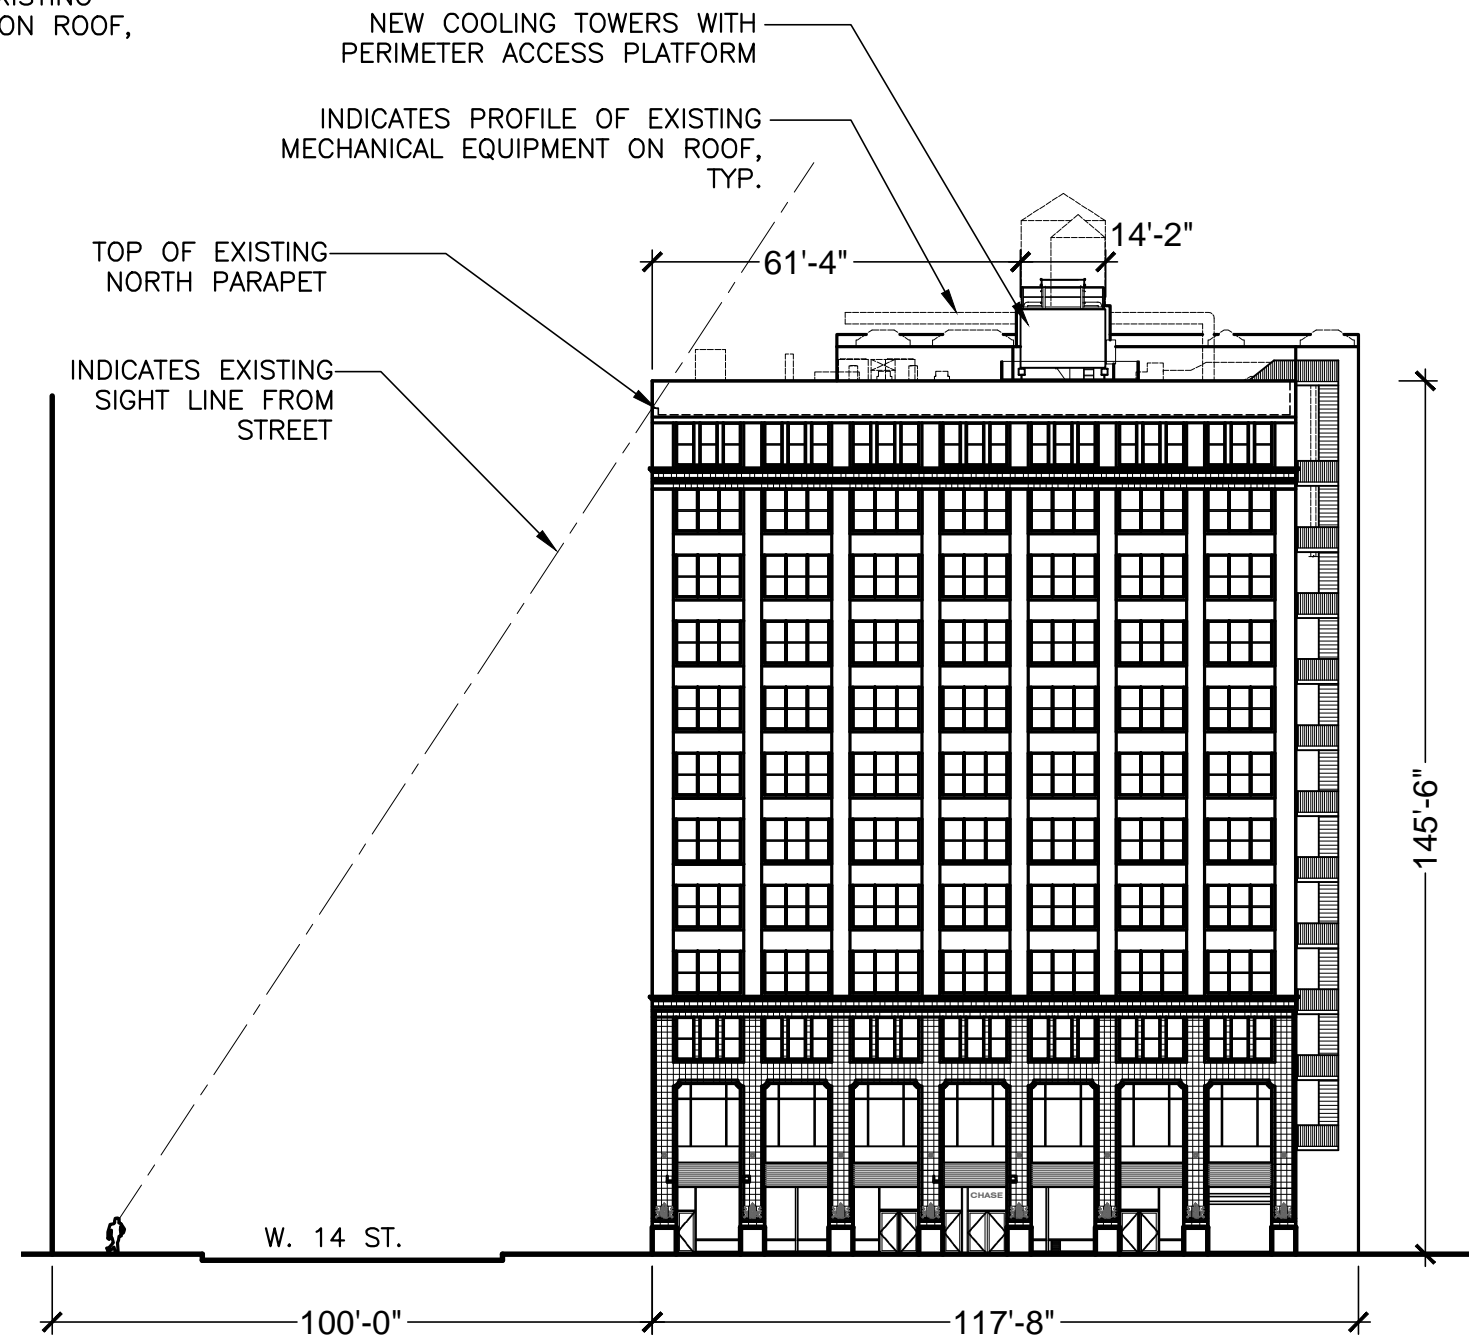


2 PROPOSED WEST ELEVATION - SEVENTH AVENUE  
1/32"=1'-0"



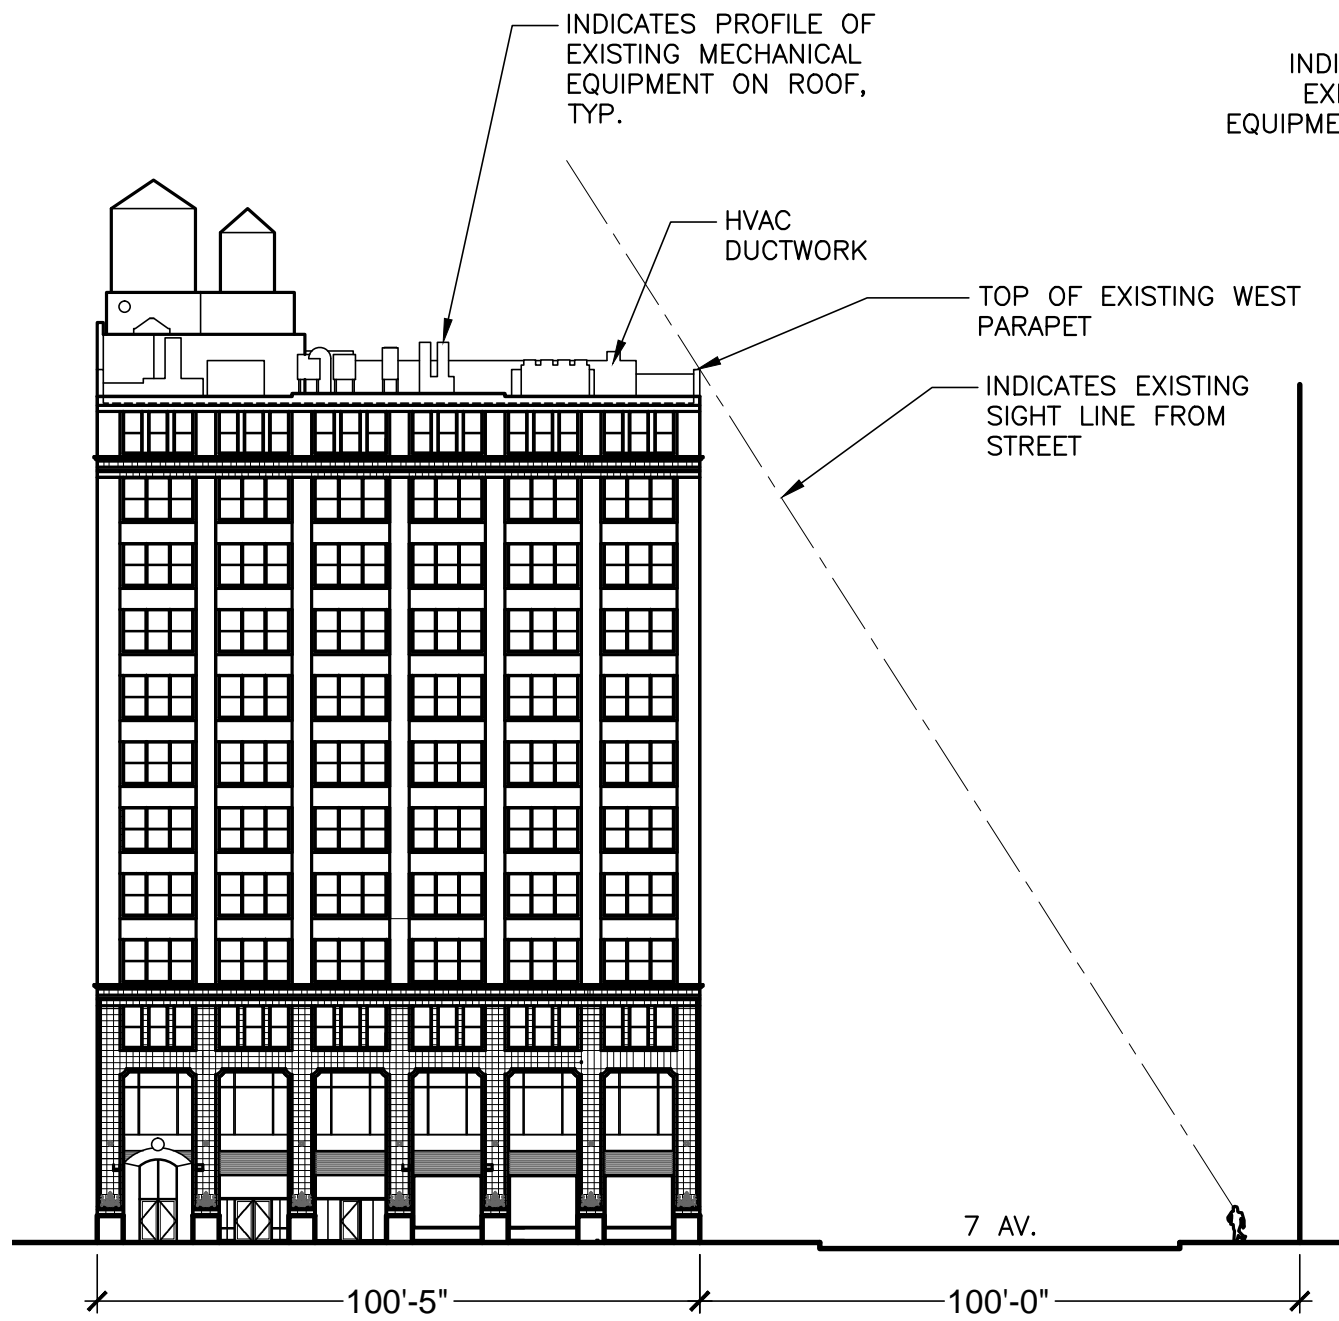

1 EXISTING NORTH ELEVATION - 14TH STREET  
1/32"=1'-0"

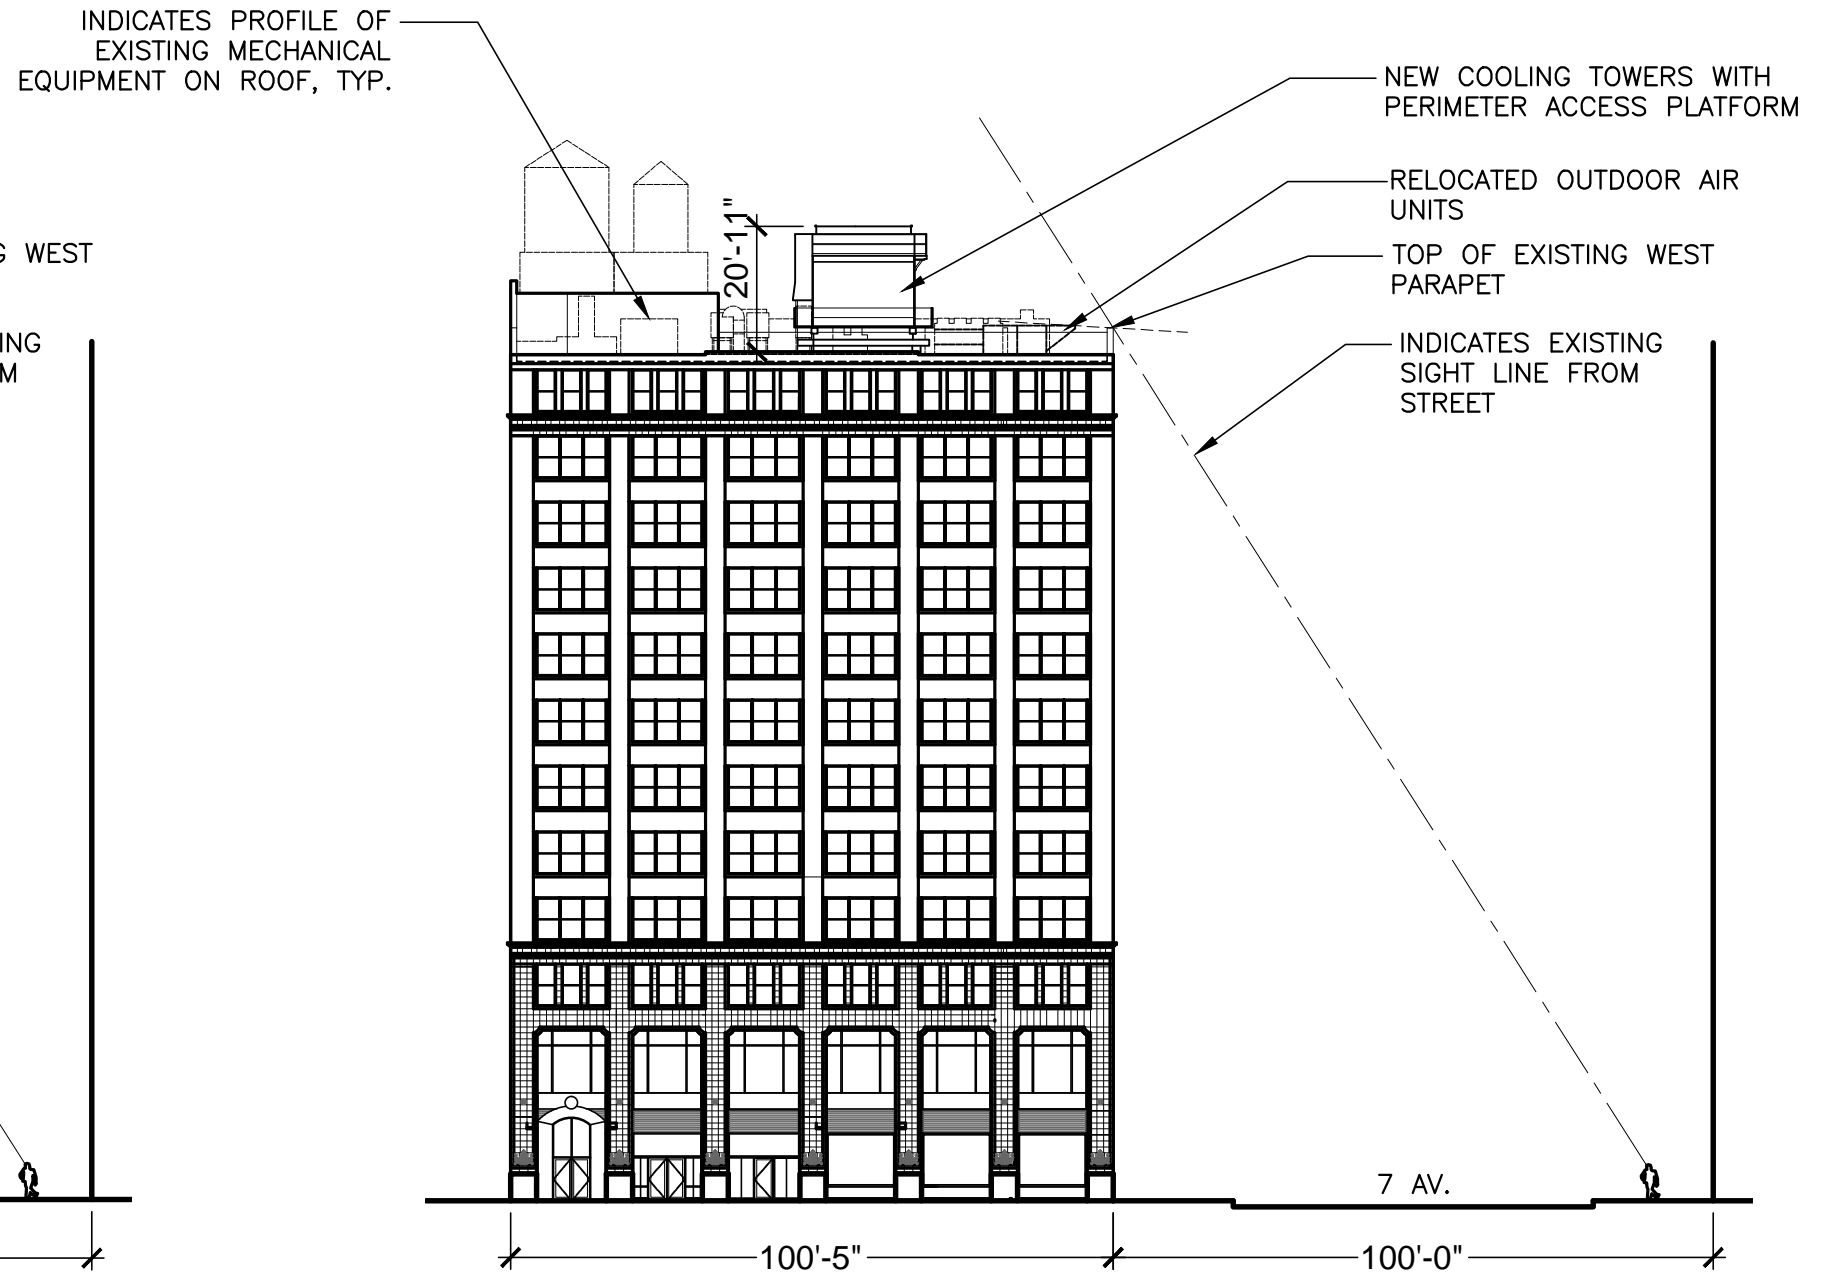

2 PROPOSED NORTH ELEVATION - 14TH STREET  
1/32"=1'-0"



1 SIGHT LINE DIAGRAM  
NOT TO SCALE



EXISTING COOLING TOWERS (NEW COOLING TOWER MOCK-UP NOT VISIBLE)

2 VIEW FROM 241 W 14 ST.  
MOCK-UP



NEW COOLING TOWER MOCK-UP

3 VIEW FROM 239 W 14 ST.  
MOCK-UP




NEW COOLING TOWER MOCK-UP

4 DETAIL PHOTO  
MOCK-UP



1 SIGHT LINE DIAGRAM  
NOT TO SCALE

 

2 VIEW FROM 233 W 14 ST.  
MOCK-UP



3 DETAIL PHOTO  
MOCK-UP

NEW COOLING TOWER  
MOCK-UP

NEW COOLING TOWER  
MOCK-UP



4 VIEW FROM 223 W 14 ST.  
MOCK-UP



5 DETAIL PHOTO  
MOCK-UP

NEW COOLING TOWER  
MOCK-UP

NEW COOLING TOWER  
MOCK-UP




6 DETAIL PHOTO WITH RENDERED OVERLAY  
EXISTING + RENDERING


NEW COOLING TOWER  
(RENDERED OVERLAY)



1 SIGHT LINE DIAGRAM  
NOT TO SCALE

 


2 VIEW FROM 217 W 14 ST.  
MOCK-UP

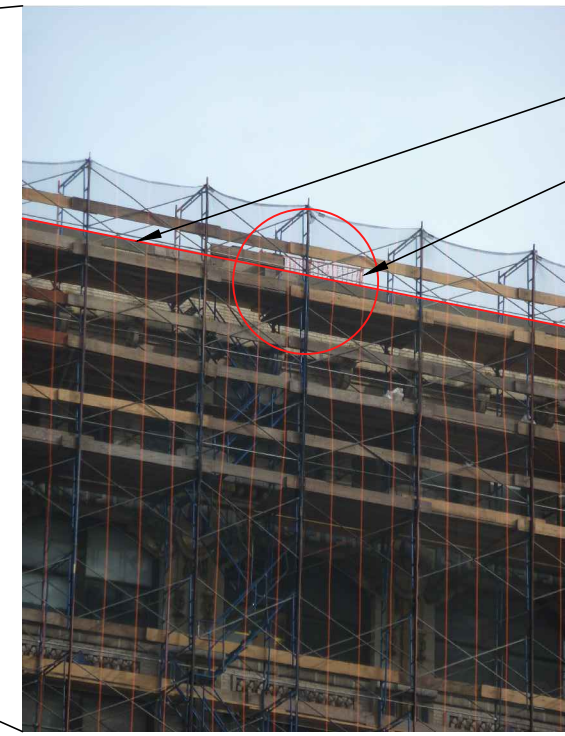


3 DETAIL PHOTO  
MOCK-UP



4 VIEW FROM 215 W 14 ST.  
MOCK-UP

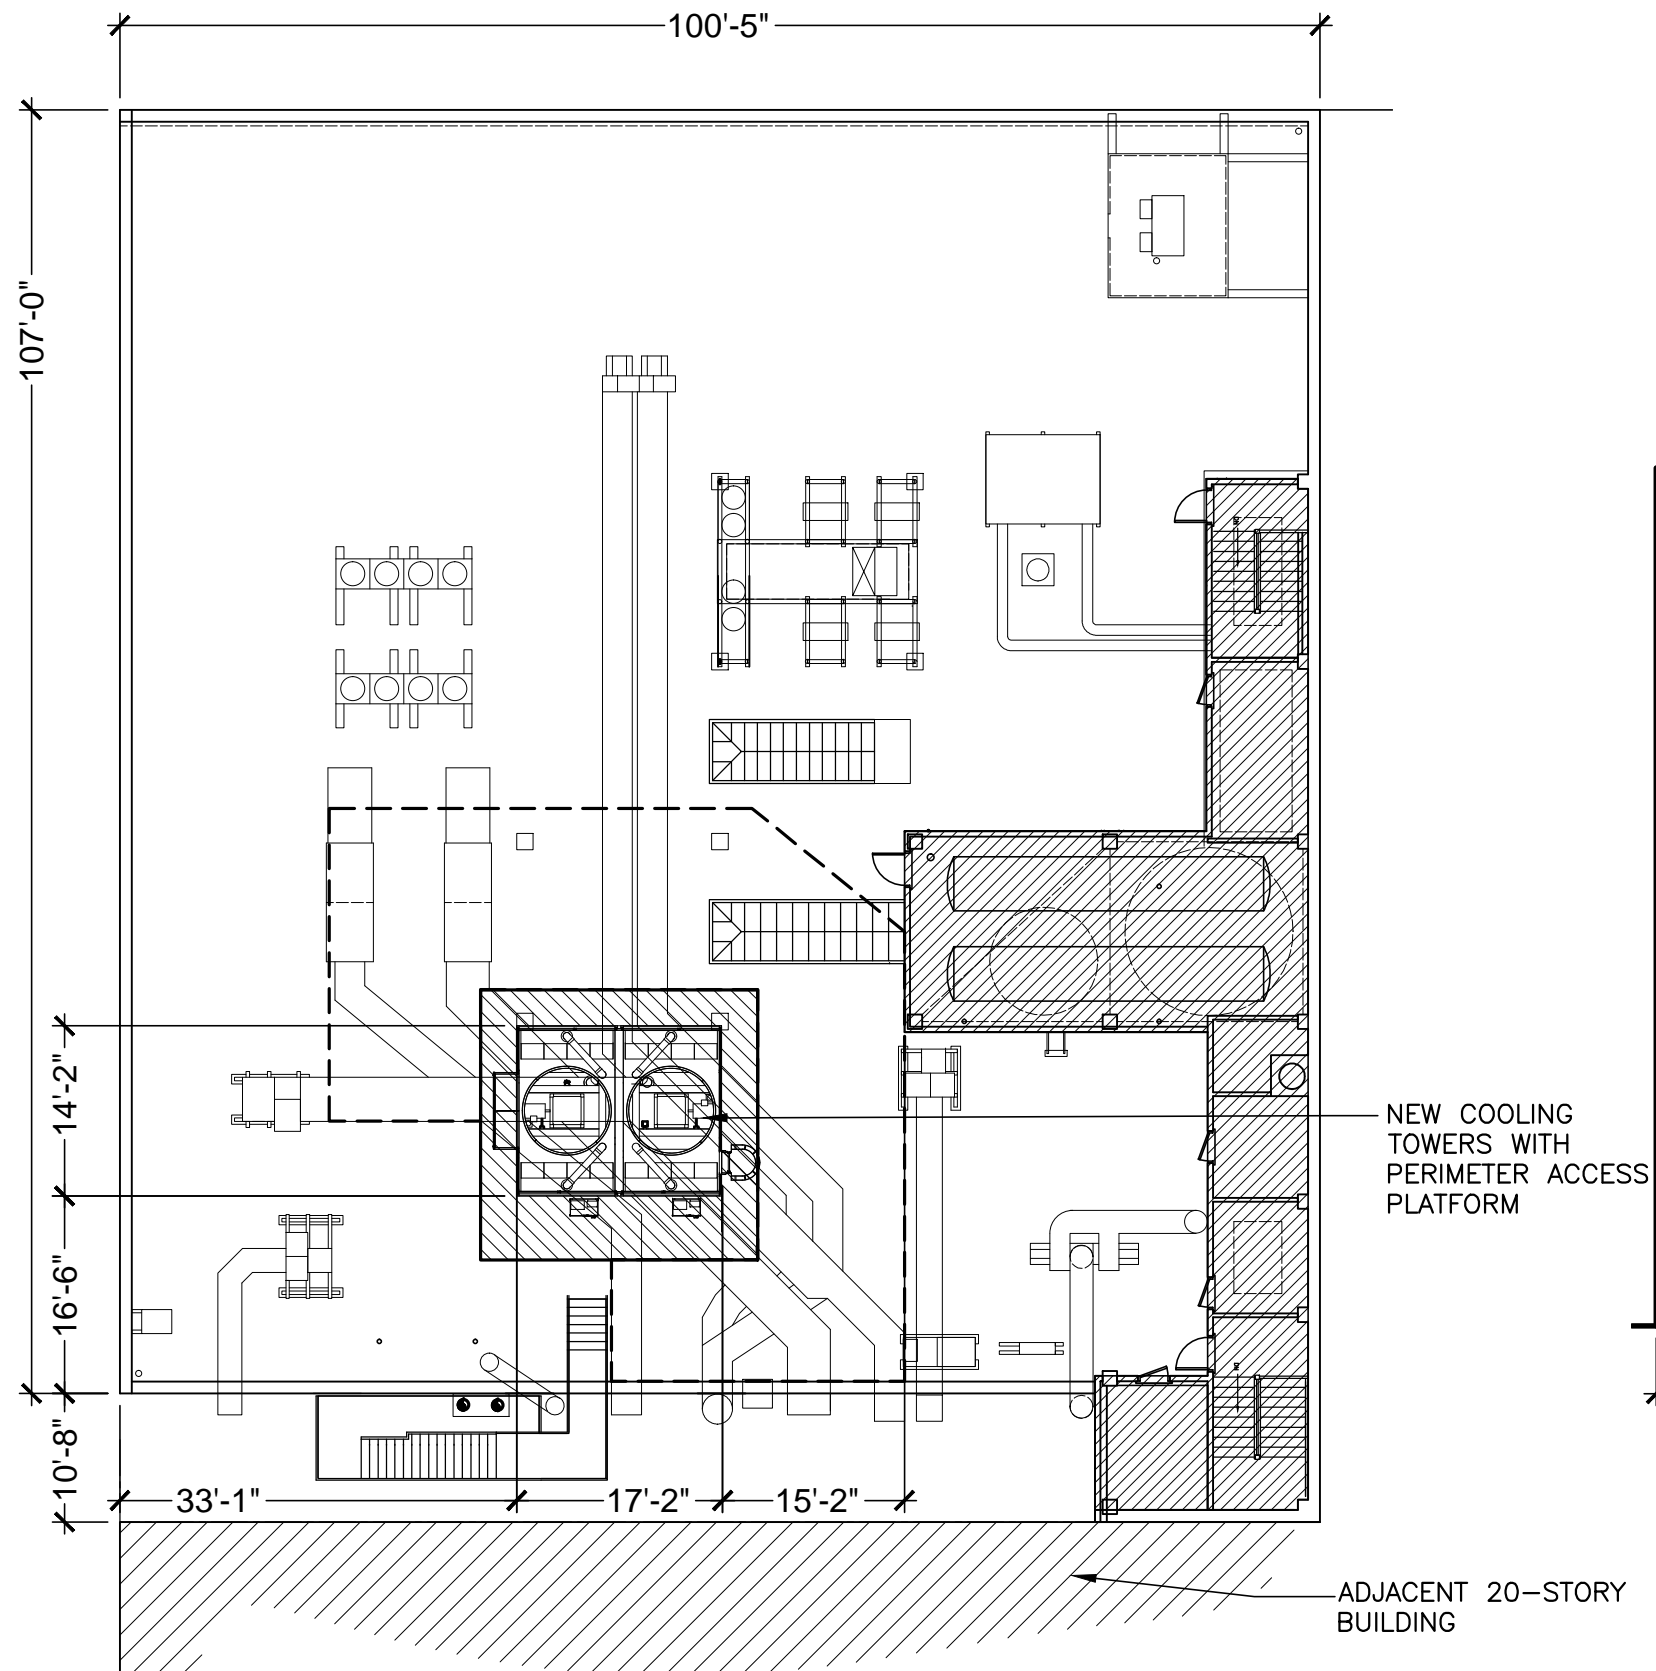

1 PROPOSED ROOF PLAN - ALTERNATE EQUIP. LOCATION  
1/16"=1'-0"

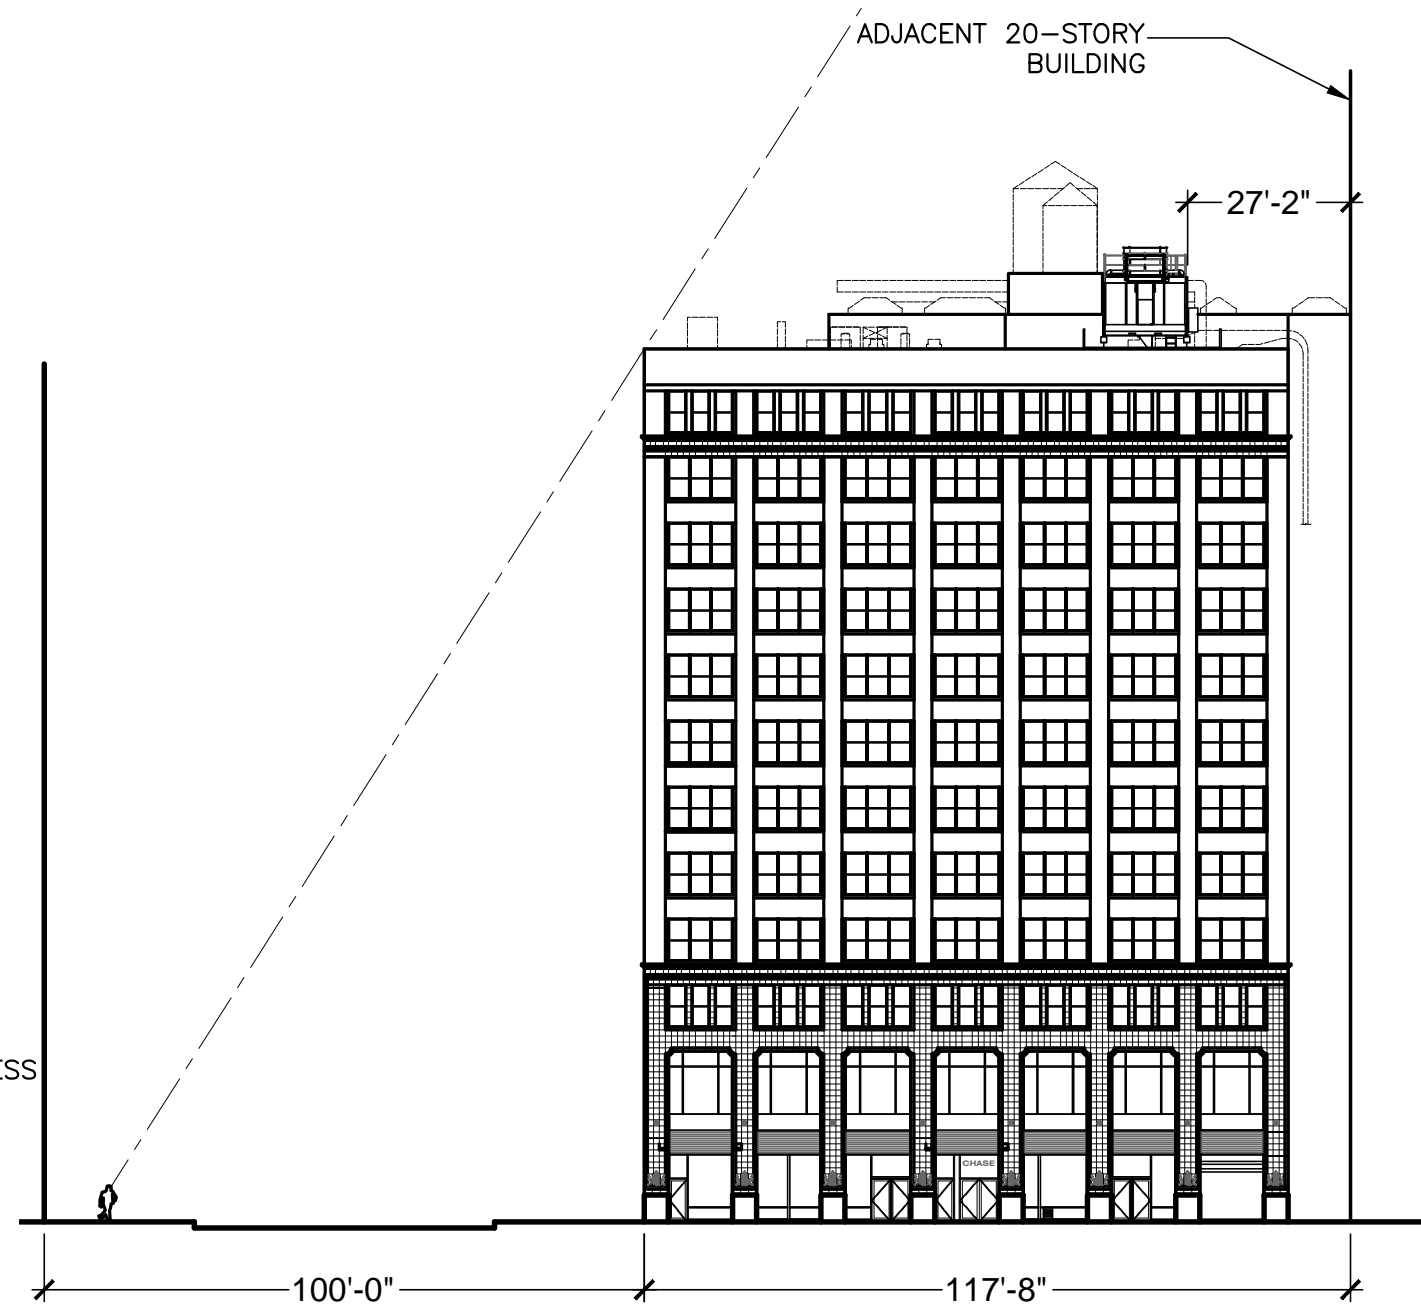

2 PROPOSED WEST ELEVATION - ALTERNATE EQUIP. LOCATION  
1/32"=1'-0"