

154 WEST 14TH STREET ROOFTOP COOLING TOWER



1 SITE PLAN
NOT TO SCALE




2 VIEW FROM NORTH
EXISTING



3 VIEW FROM EAST
EXISTING



4 VIEW FROM SOUTH
EXISTING

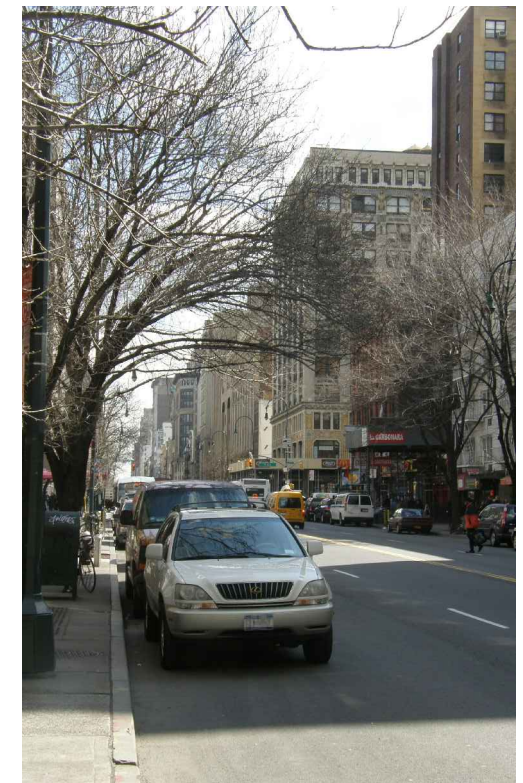

5 VIEW FROM WEST
EXISTING

154 W 14 ST. ROOFTOP COOLING TOWER

KOUZMANOFF
BAINTON
ARCHITECTS


535 8th Avenue, Suite 21N, New York, N.Y. 10018
Phone: 212-290-8616 Fax: 212-290-8624



1 SITE PLAN
NOT TO SCALE





2 VIEW FROM NORTH
EXISTING

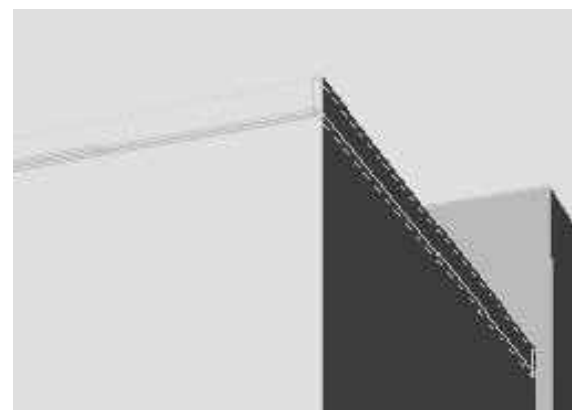

3 PROPOSED ADDITIONS
RENDERING



4 VIEW FROM EAST
EXISTING

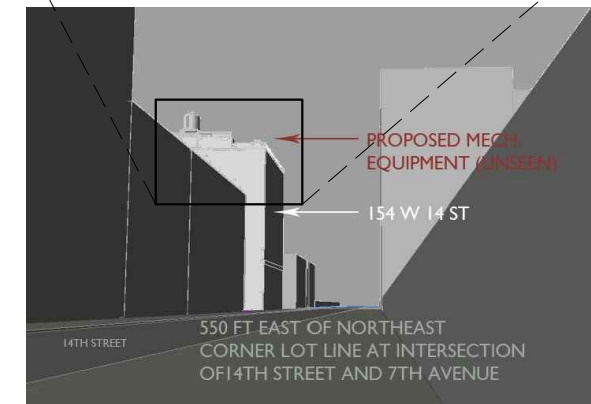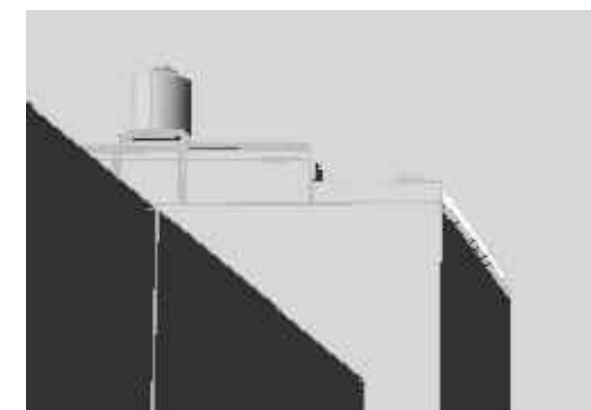

5 PROPOSED ADDITIONS
RENDERING


154 W 14 ST. ROOFTOP COOLING TOWER



1 SITE PLAN
NOT TO SCALE




2 VIEW FROM SOUTH
EXISTING

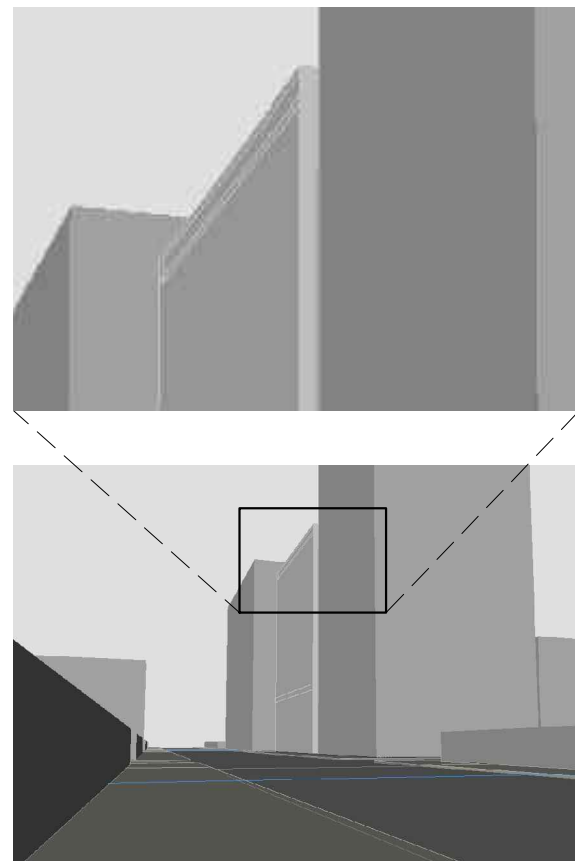

3 PROPOSED ADDITIONS
RENDERING






4 VIEW FROM WEST
EXISTING

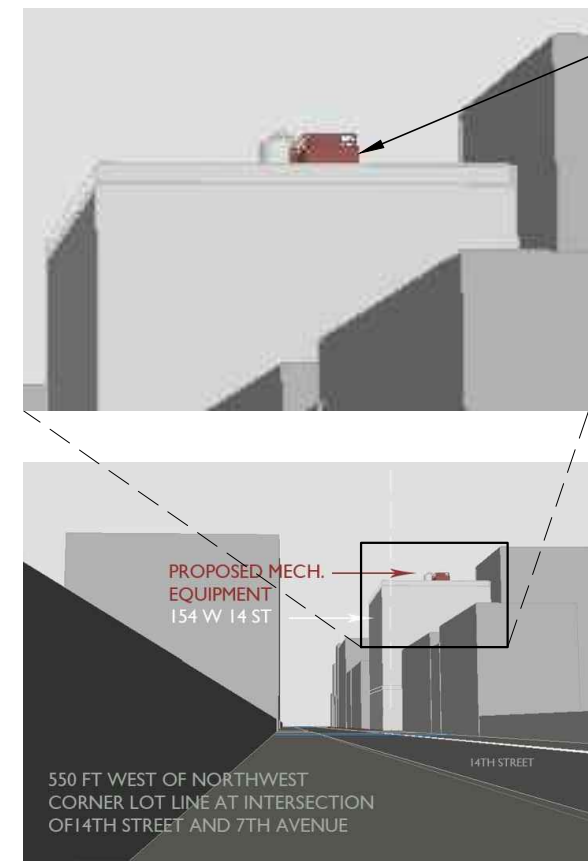


5 PROPOSED ADDITIONS
RENDERING

154 W 14 ST. ROOFTOP COOLING TOWER

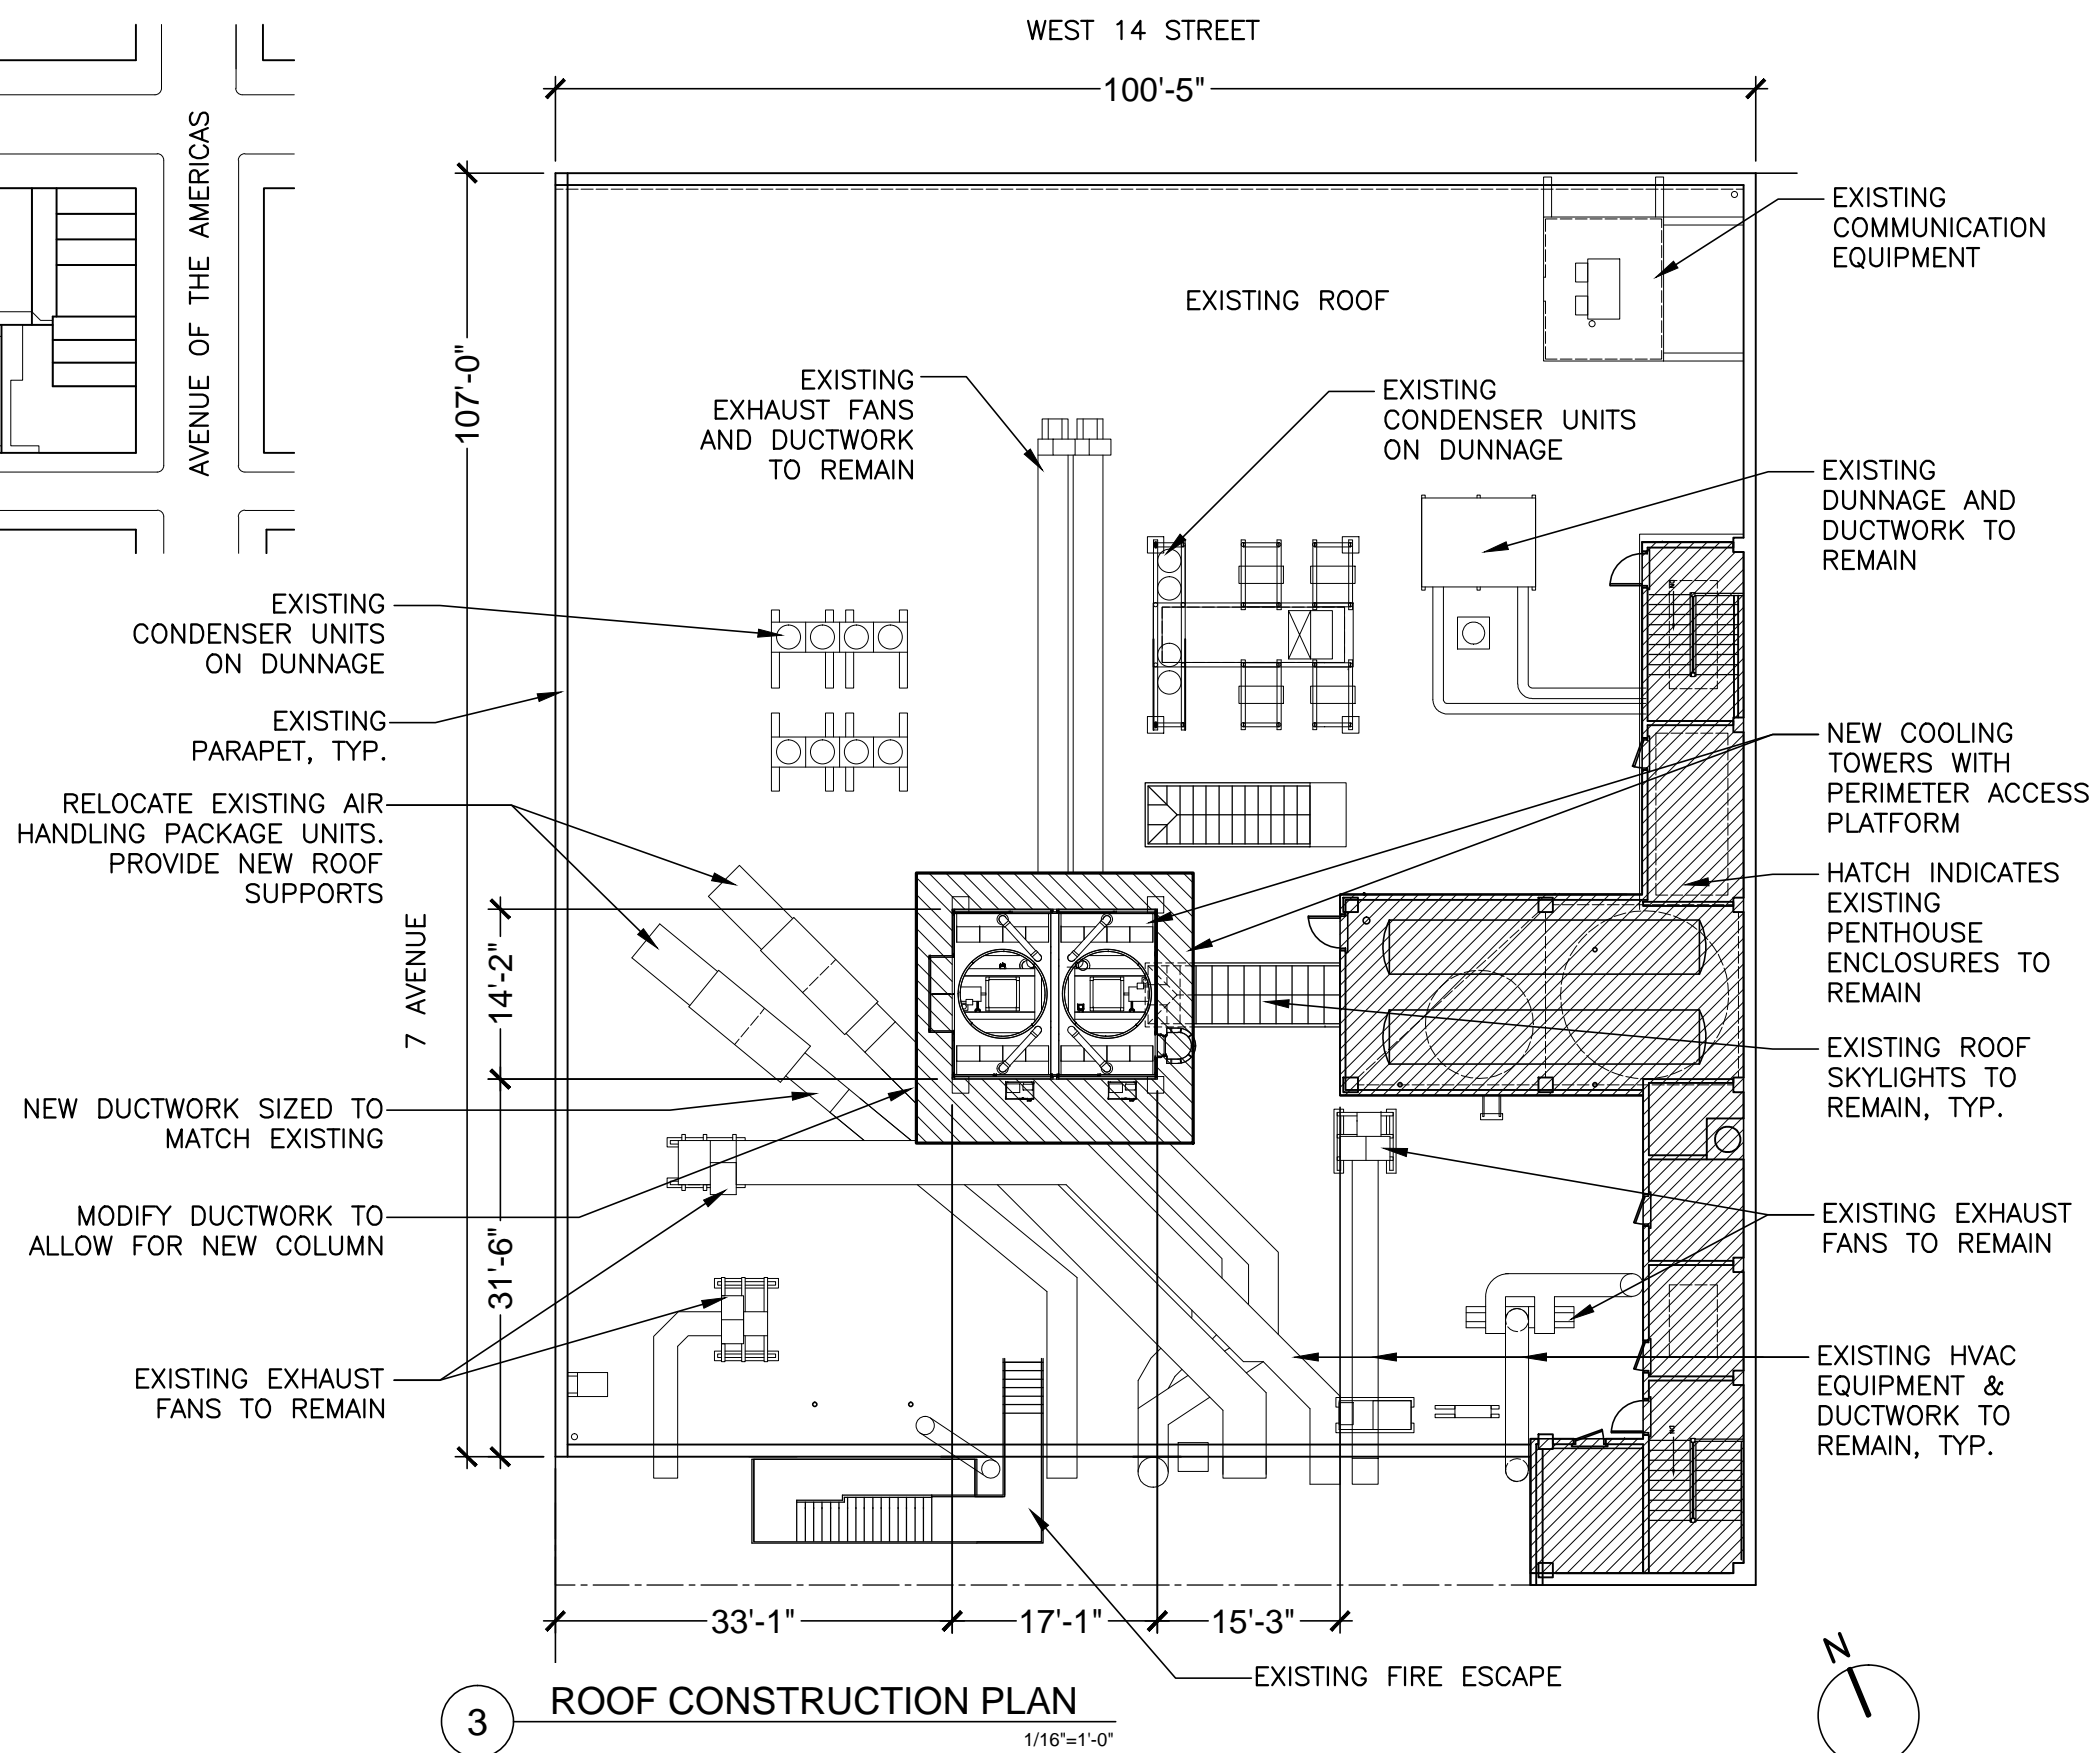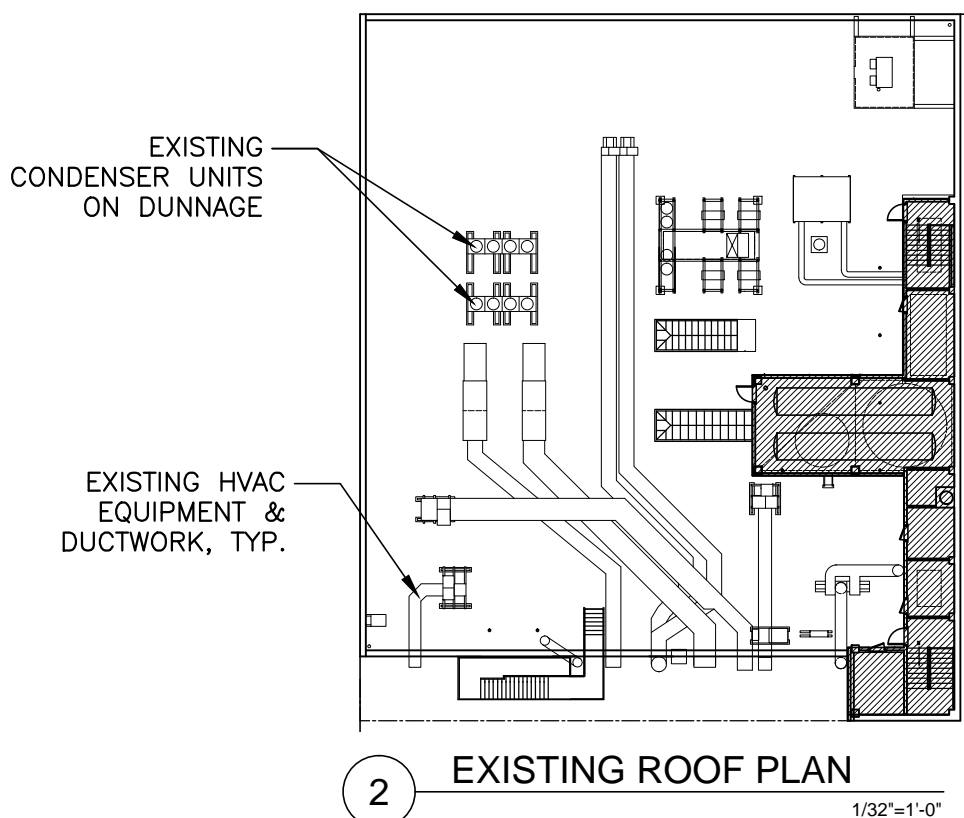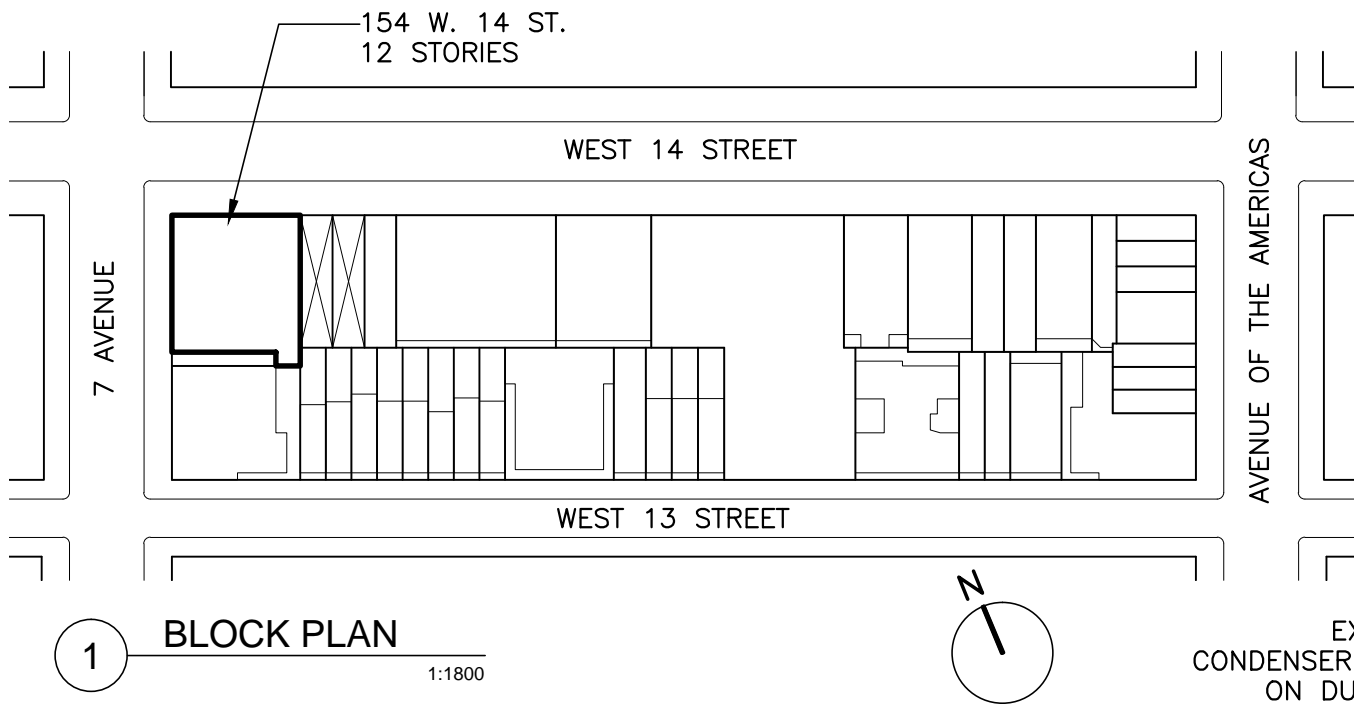

154 W 14 ST.

ROOFTOP COOLING TOWER

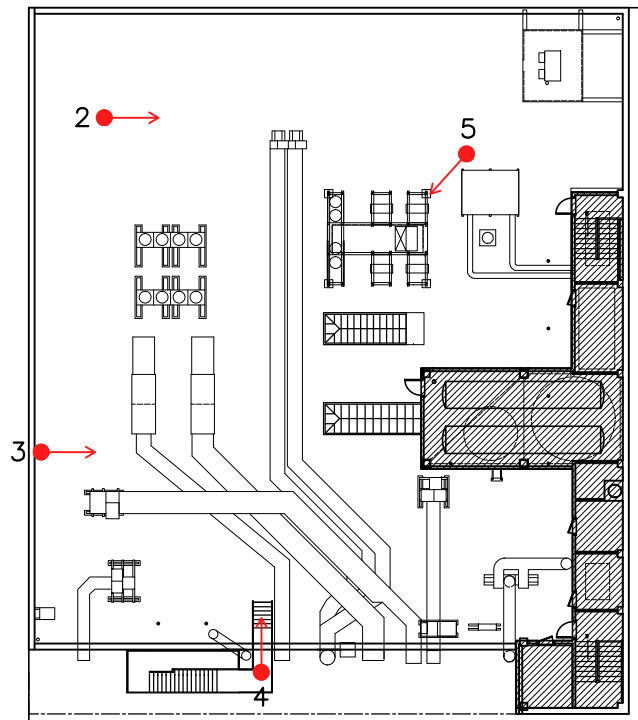

1 EXISTING ROOF PLAN
1/32"=1'-0"



2 EXISTING ROOFTOP EQUIP.
EXISTING



3 EXISTING ROOFTOP EQUIP.
EXISTING



4 EXISTING ROOFTOP EQUIP.
EXISTING




5 EXISTING ROOFTOP EQUIP.
EXISTING


154 W 14 ST. ROOFTOP COOLING TOWER

KOUZMANOFF
BAINTON
ARCHITECTS

535 8th Avenue, Suite 21N, New York, N.Y. 10018
Phone: 212-290-8616 Fax: 212-290-8624

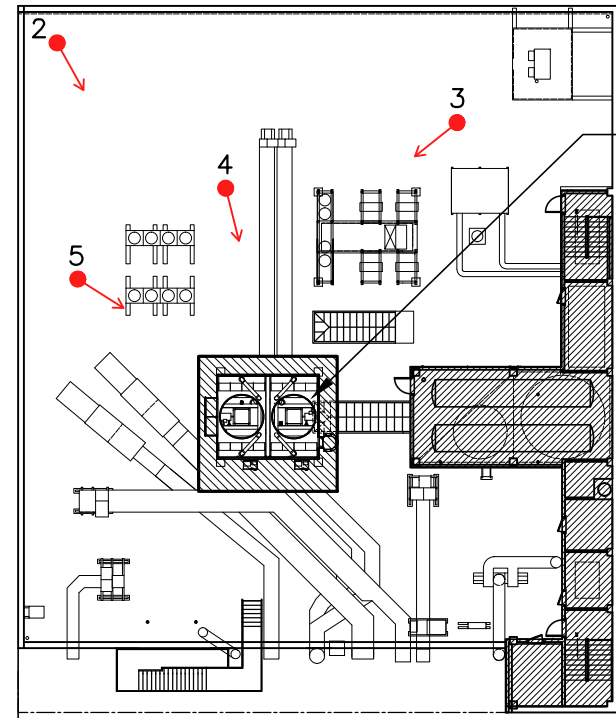

1 PROPOSED ROOF PLAN
1/32"=1'-0"

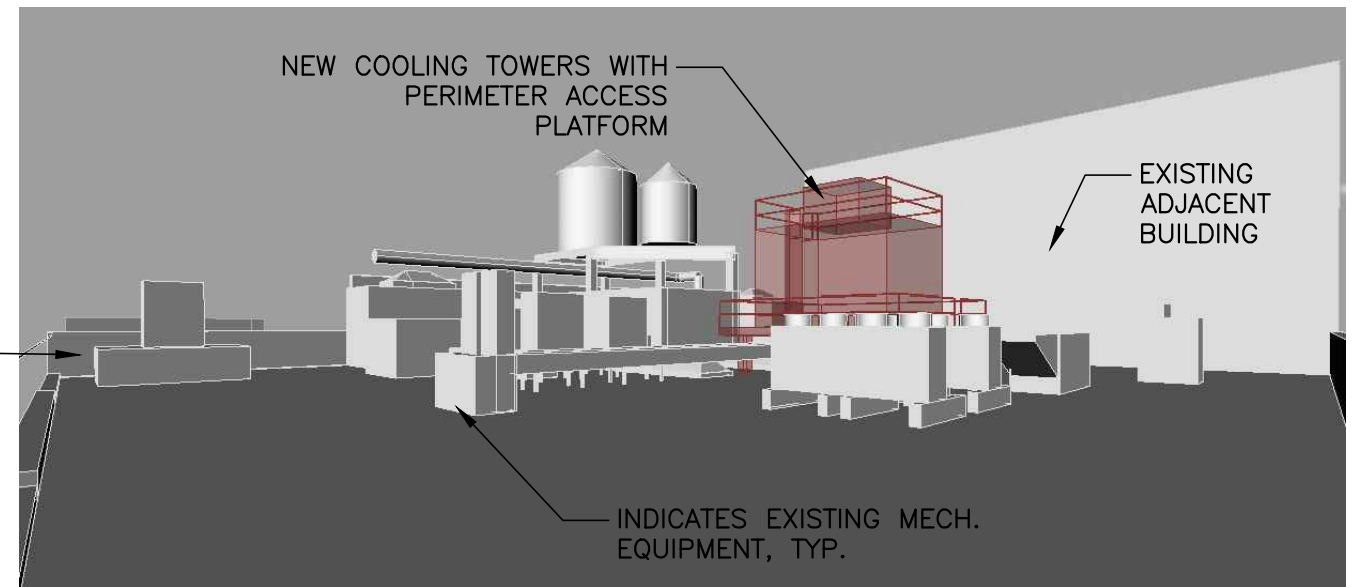

2 PROPOSED ADDITIONS ON ROOF
RENDERING



3 PROPOSED ROOFTOP EQUIP.
MOCK-UP



4 PROPOSED ROOFTOP EQUIP.
MOCK-UP



5 PROPOSED ROOFTOP EQUIP.
MOCK-UP


154 W 14 ST. ROOFTOP COOLING TOWER

KOUZMANOFF
BAINTON
ARCHITECTS

535 8th Avenue, Suite 21N, New York, N.Y. 10018
Phone: 212-290-8616 Fax: 212-290-8624




1 SIGHT LINE DIAGRAM
NOT TO SCALE

 

EXISTING COOLING TOWERS (NEW COOLING TOWER MOCK-UP NOT VISIBLE)

2 VIEW FROM 241 W 14 ST.
MOCK-UP

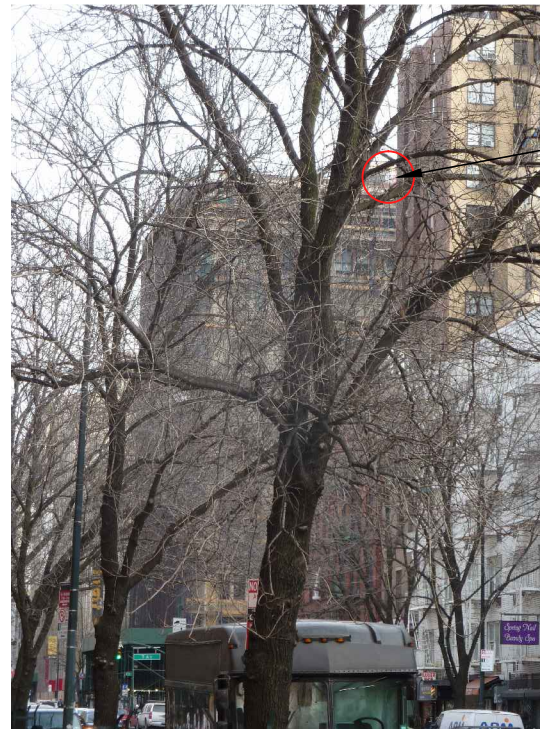

NEW COOLING TOWER MOCK-UP

3 VIEW FROM 239 W 14 ST.
MOCK-UP



NEW COOLING TOWER MOCK-UP

4 DETAIL PHOTO
MOCK-UP

154 W 14 ST. ROOFTOP COOLING TOWER

KOUZMANOFF
BAINTON
ARCHITECTS

535 8th Avenue, Suite 21N, New York, N.Y. 10018
Phone: 212-290-8616 Fax: 212-290-8624



1 SIGHT LINE DIAGRAM
NOT TO SCALE



2 VIEW FROM 233 W 14 ST.
MOCK-UP



3 DETAIL PHOTO
MOCK-UP



4 VIEW FROM 223 W 14 ST.
MOCK-UP



5 DETAIL PHOTO
MOCK-UP



6 DETAIL PHOTO WITH RENDERED OVERLAY
EXISTING + RENDERING


154 W 14 ST. ROOFTOP COOLING TOWER

KOUZMANOFF
BAINTON
ARCHITECTS


535 8th Avenue, Suite 21N, New York, N.Y. 10018
Phone: 212-290-8616 Fax: 212-290-8624



1 SIGHT LINE DIAGRAM
NOT TO SCALE

 

2 VIEW FROM 217 W 14 ST.
MOCK-UP

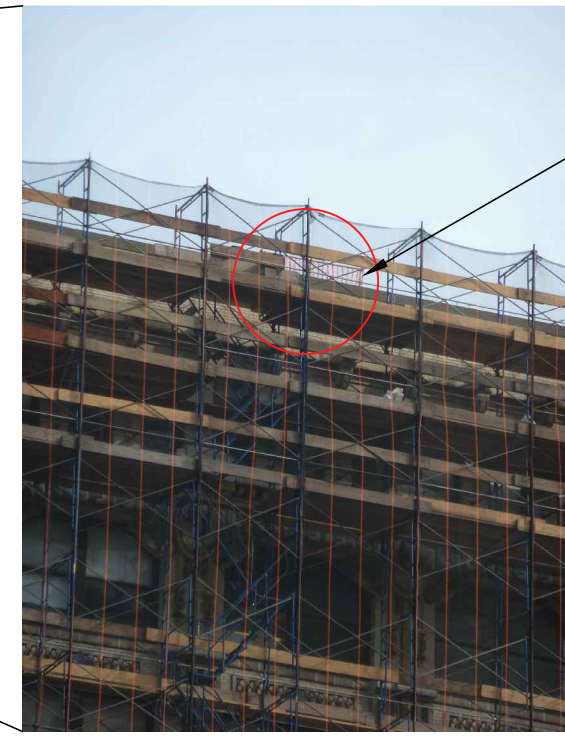


3 DETAIL PHOTO
MOCK-UP



4 VIEW FROM 215 W 14 ST.
MOCK-UP

154 W 14 ST. ROOFTOP COOLING TOWER

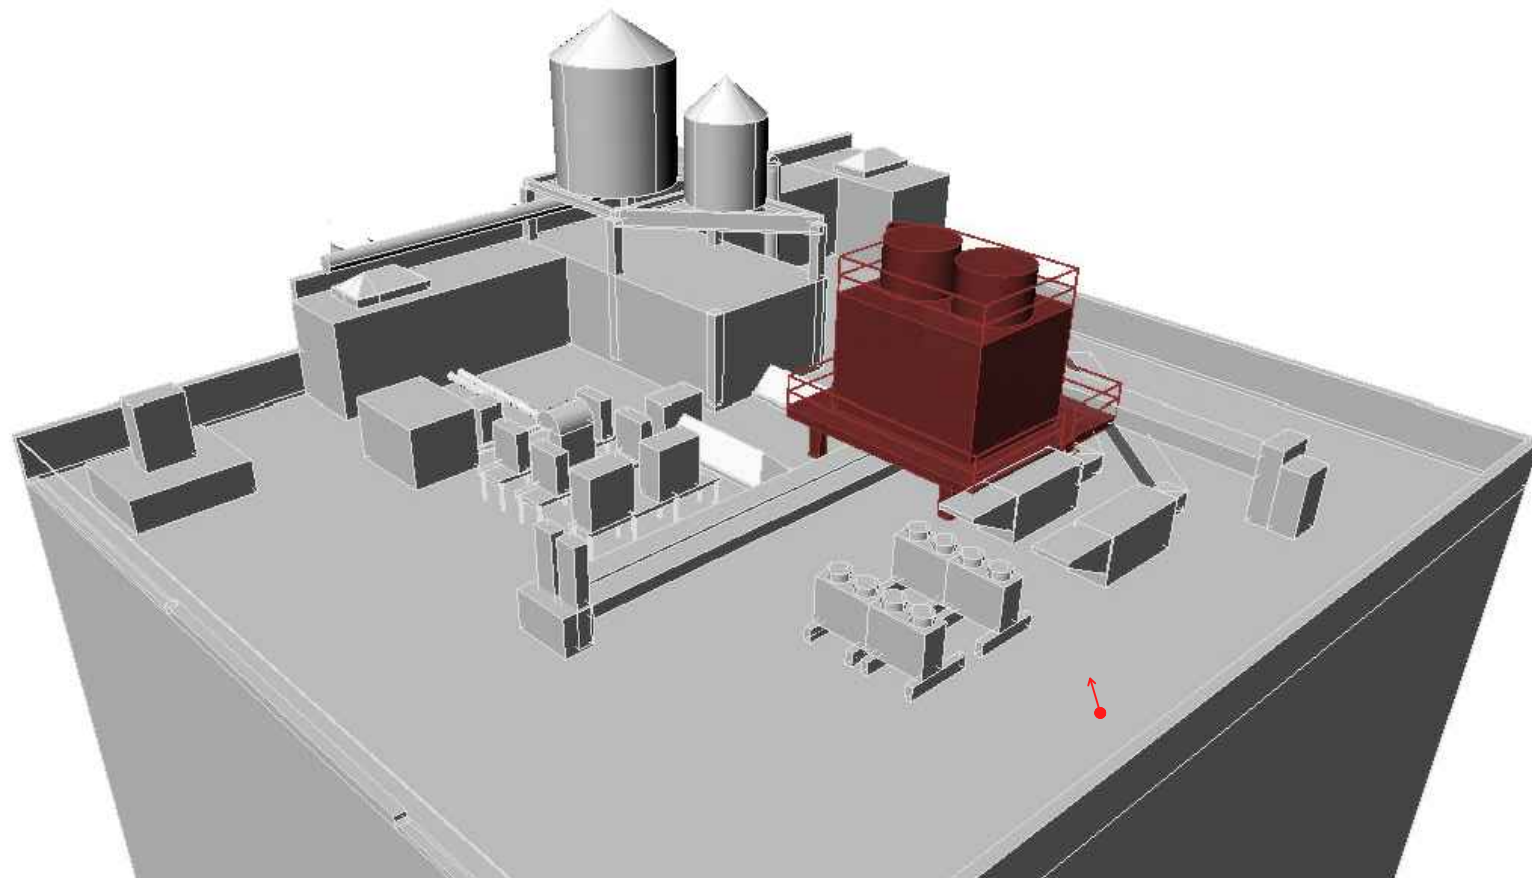


1 AERIAL VIEW OF ROOFTOP EQUIP.
RENDERING




2 NEW ROOFTOP EQUIP.
MOCK-UP / RENDERING

154 W 14 ST. ROOFTOP COOLING TOWER

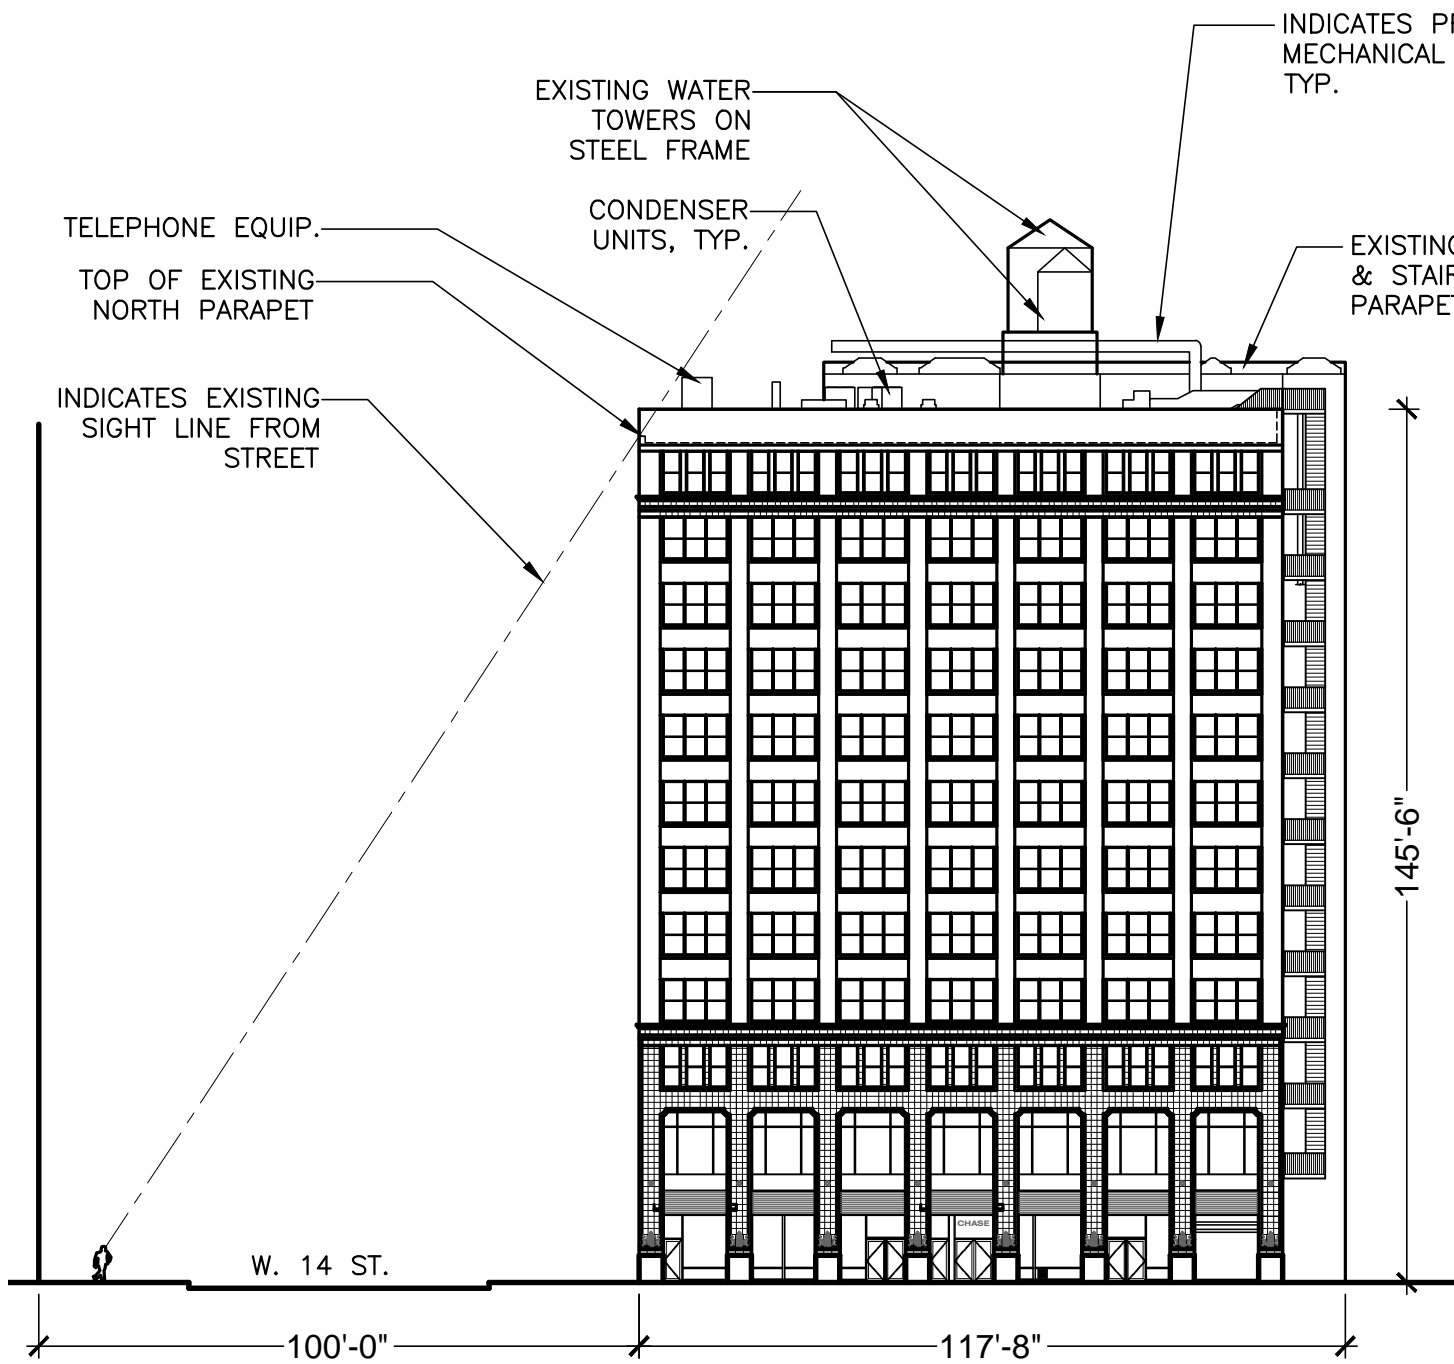

1 EXISTING WEST ELEVATION - SEVENTH AVENUE
1/32"=1'-0"

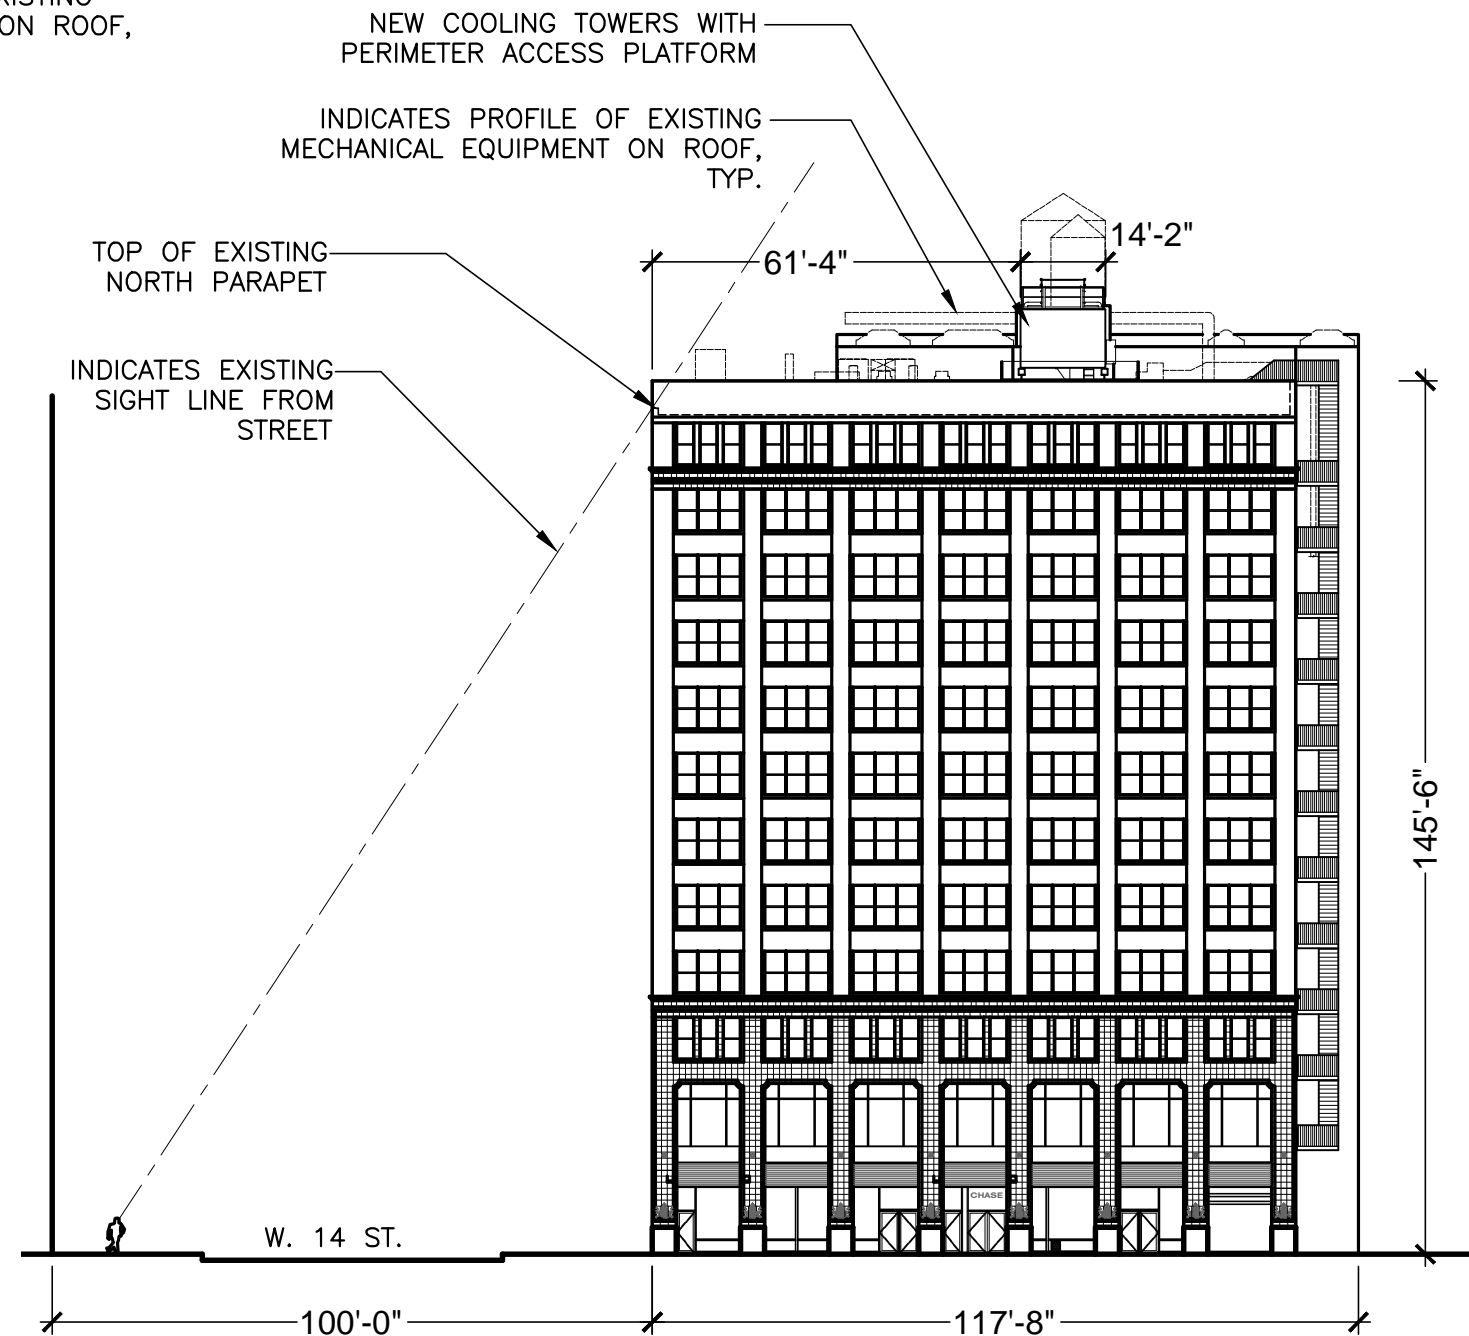


2 PROPOSED WEST ELEVATION - SEVENTH AVENUE
1/32"=1'-0"

154 W 14 ST.


ROOFTOP COOLING TOWER

KOUZMANOFF
BAINTON
ARCHITECTS

535 8th Avenue, Suite 21N, New York, N.Y. 10018
Phone: 212-290-8616 Fax: 212-290-8624

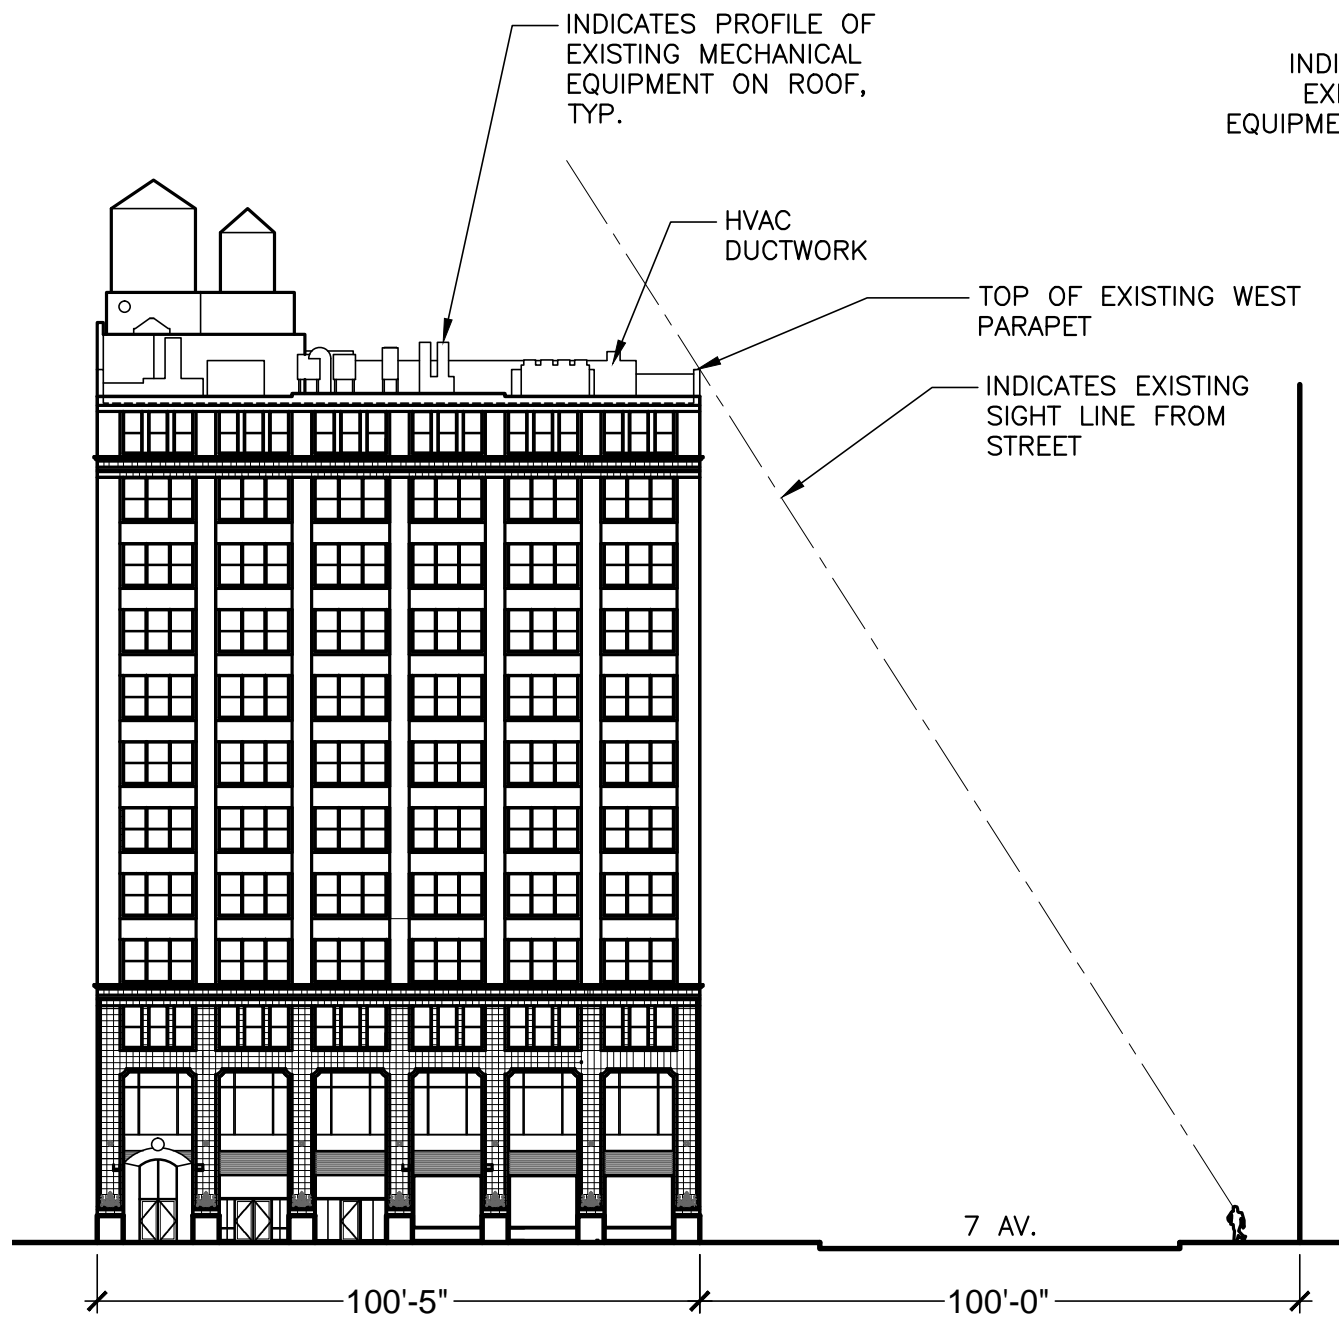

1 EXISTING NORTH ELEVATION - 14TH STREET
1/32"=1'-0"

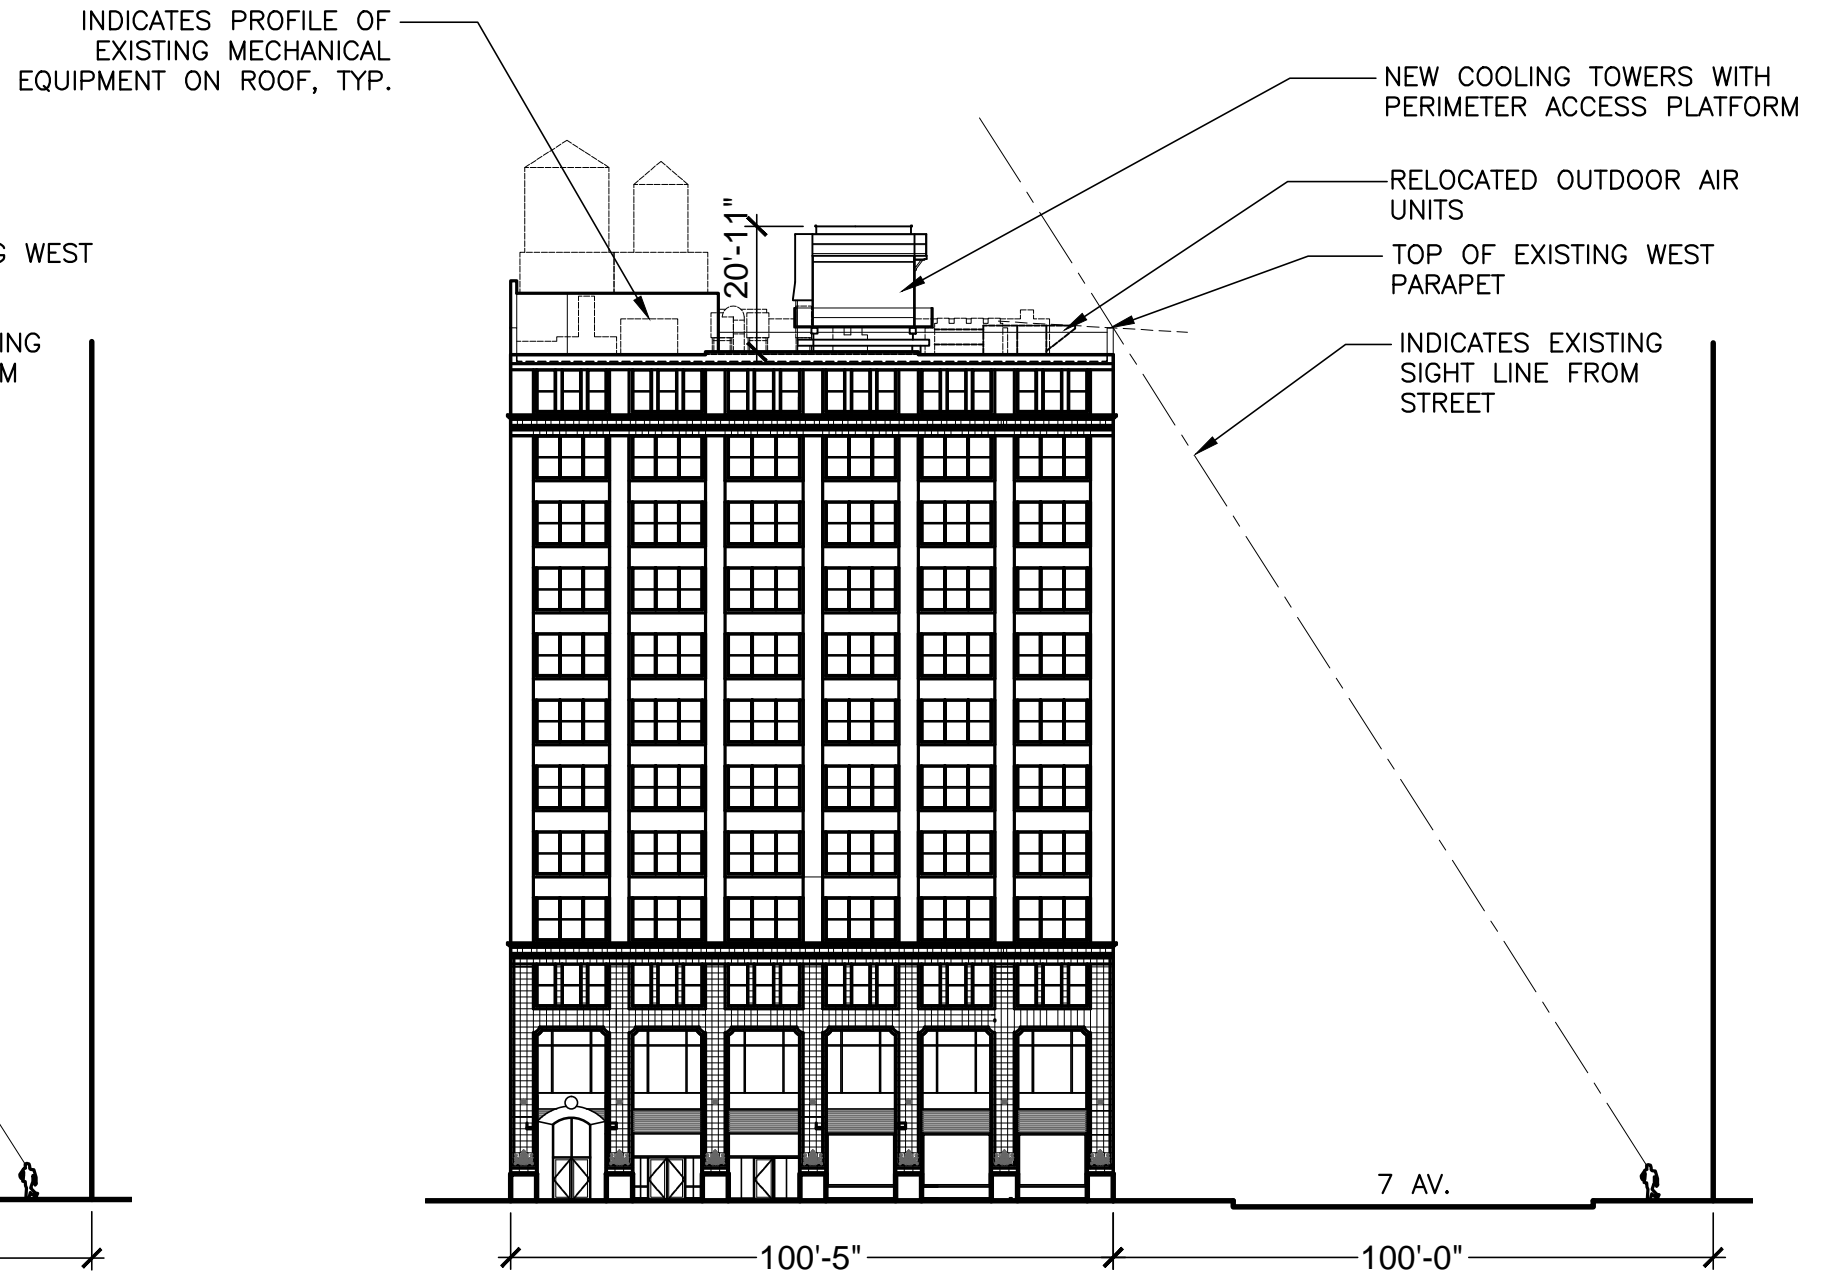


2 PROPOSED NORTH ELEVATION - 14TH STREET
1/32"=1'-0"


154 W 14 ST.

ROOFTOP COOLING TOWER

KOUZMANOFF
BAINTON
ARCHITECTS
535 8th Avenue, Suite 21N, New York, N.Y. 10018
Phone: 212-290-8616 Fax: 212-290-8624

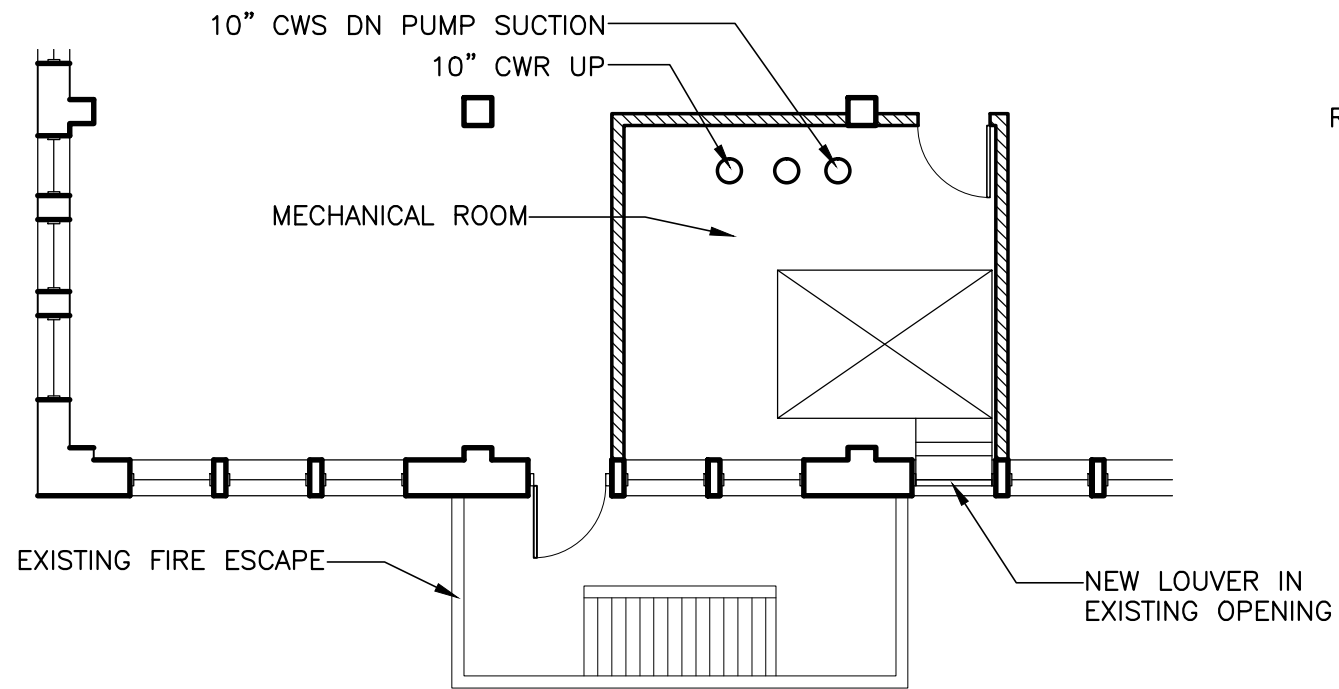


1 TYP. FLOOR PROPOSED MECH. ROOM PLAN
1/8"=1'-0"

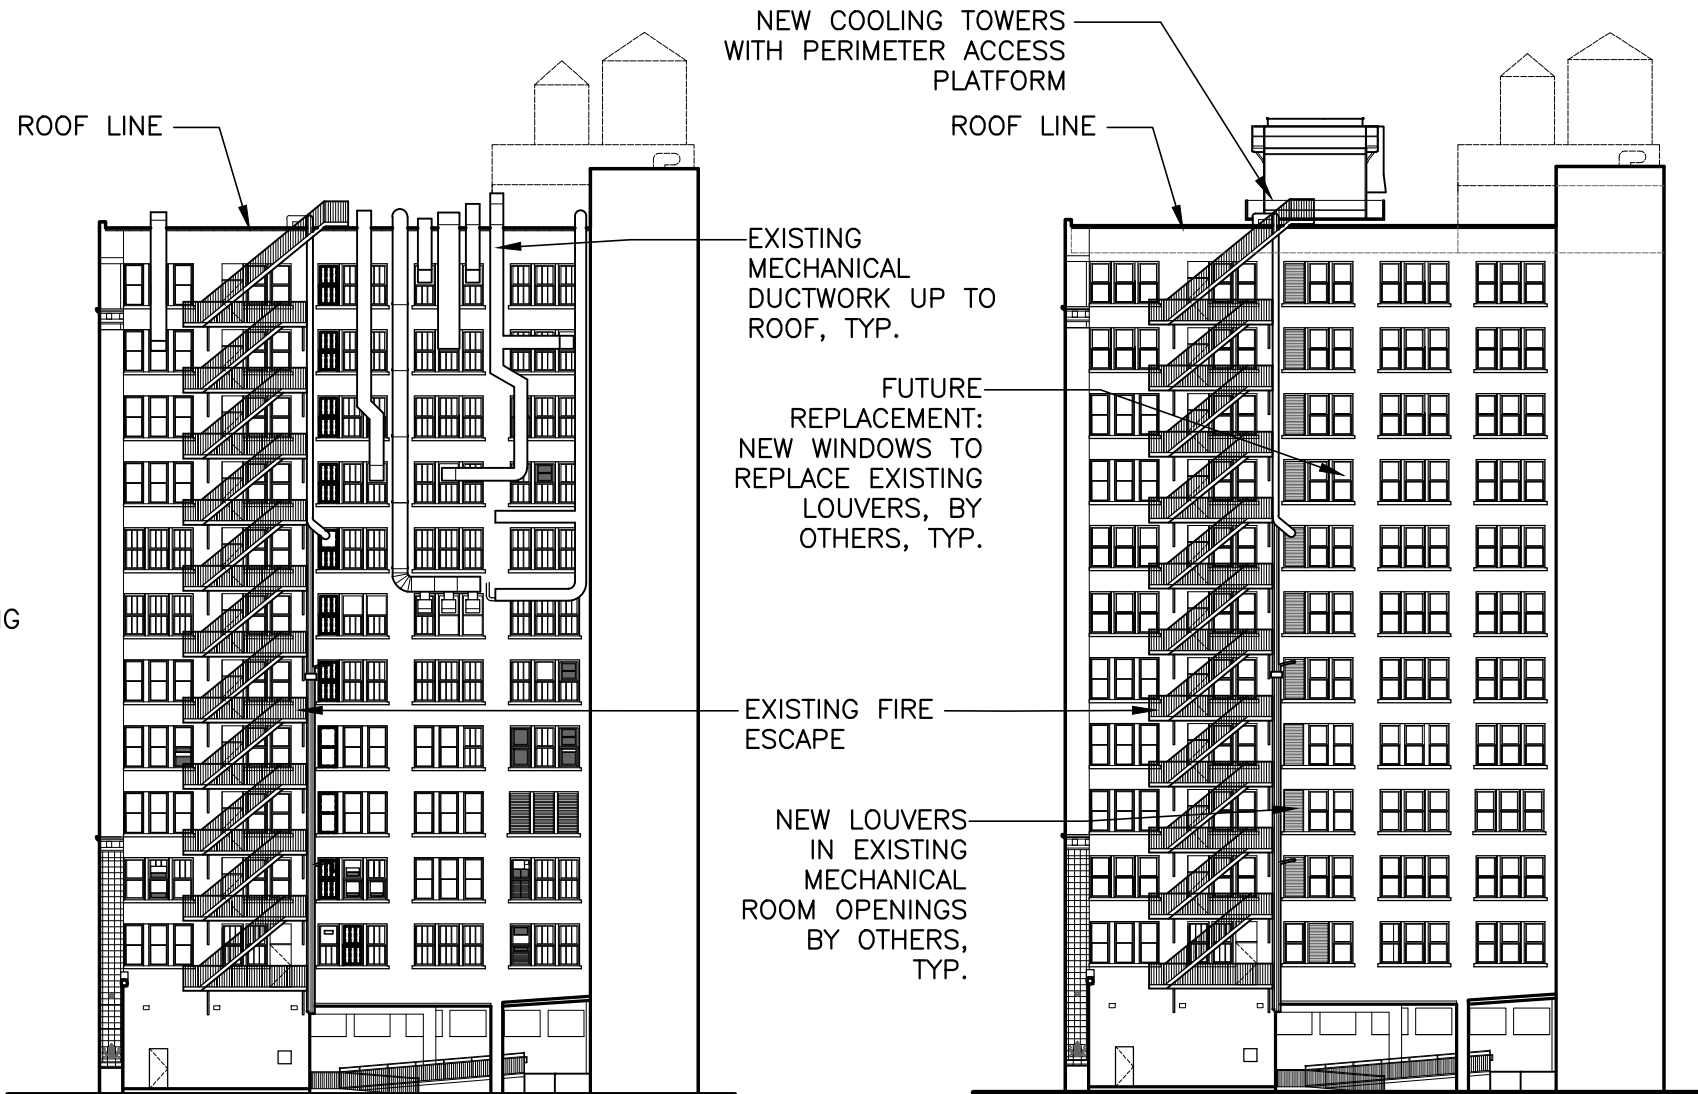


2 EXISTING SOUTH ELEVATION
1/16"=1'-0"

3 PROPOSED "MASTER PLAN" SOUTH ELEVATION
1/16"=1'-0"

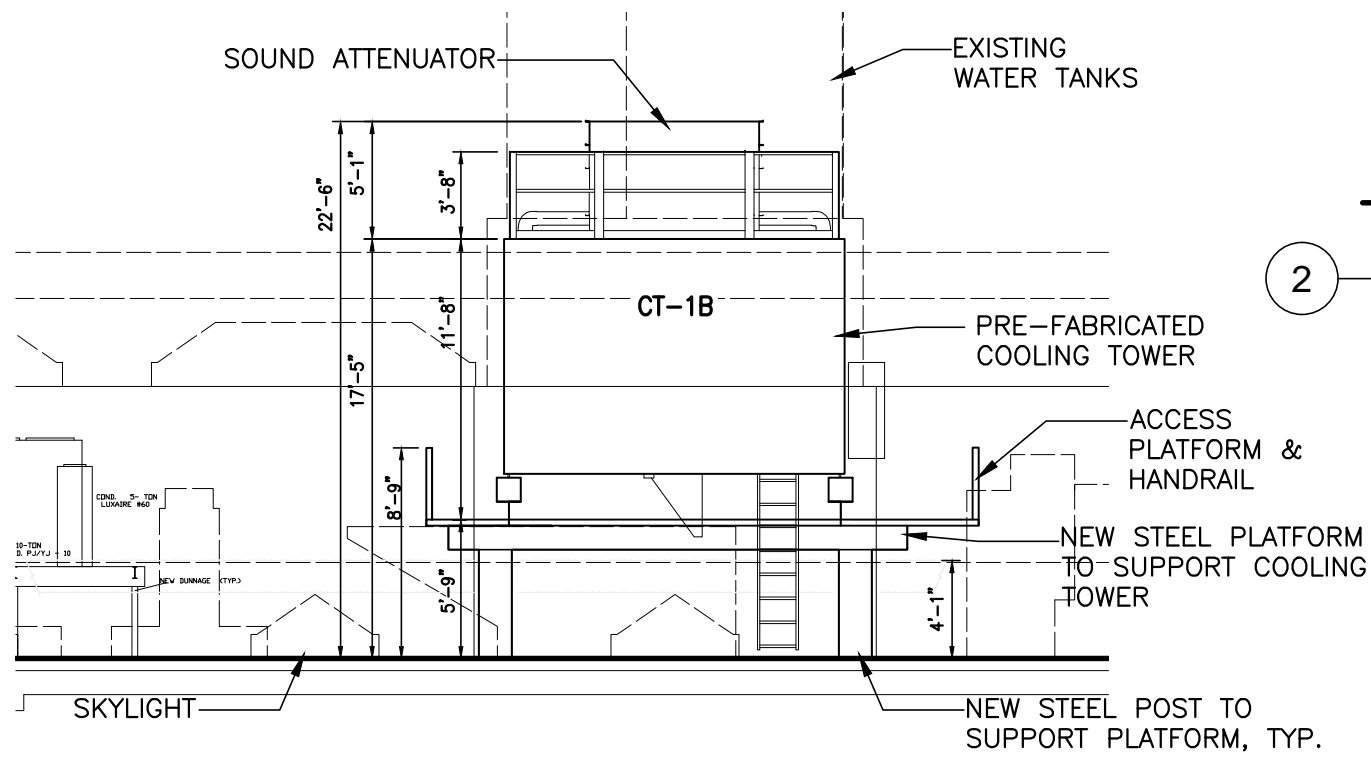

4 NORTH-SOUTH SECTION THRU NEW MECH. EQUIP.
1/8"=1'-0"

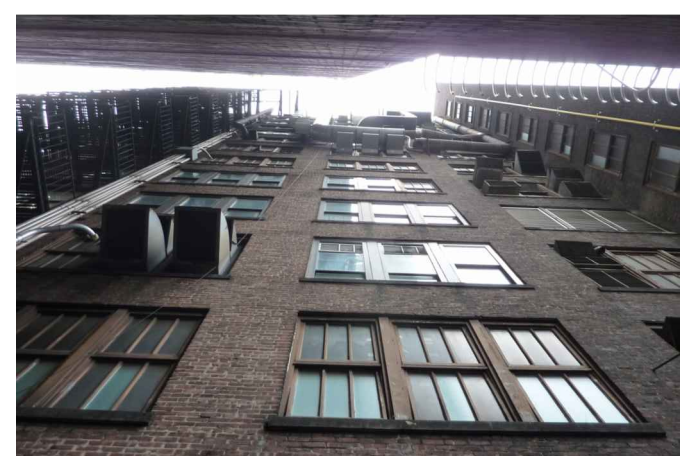


5 EXIST. SOUTH ELEVATION EQUIP.
EXISTING




6 EXIST. SOUTH ELEVATION EQUIP.
EXISTING

154 W 14 ST. ROOFTOP COOLING TOWER

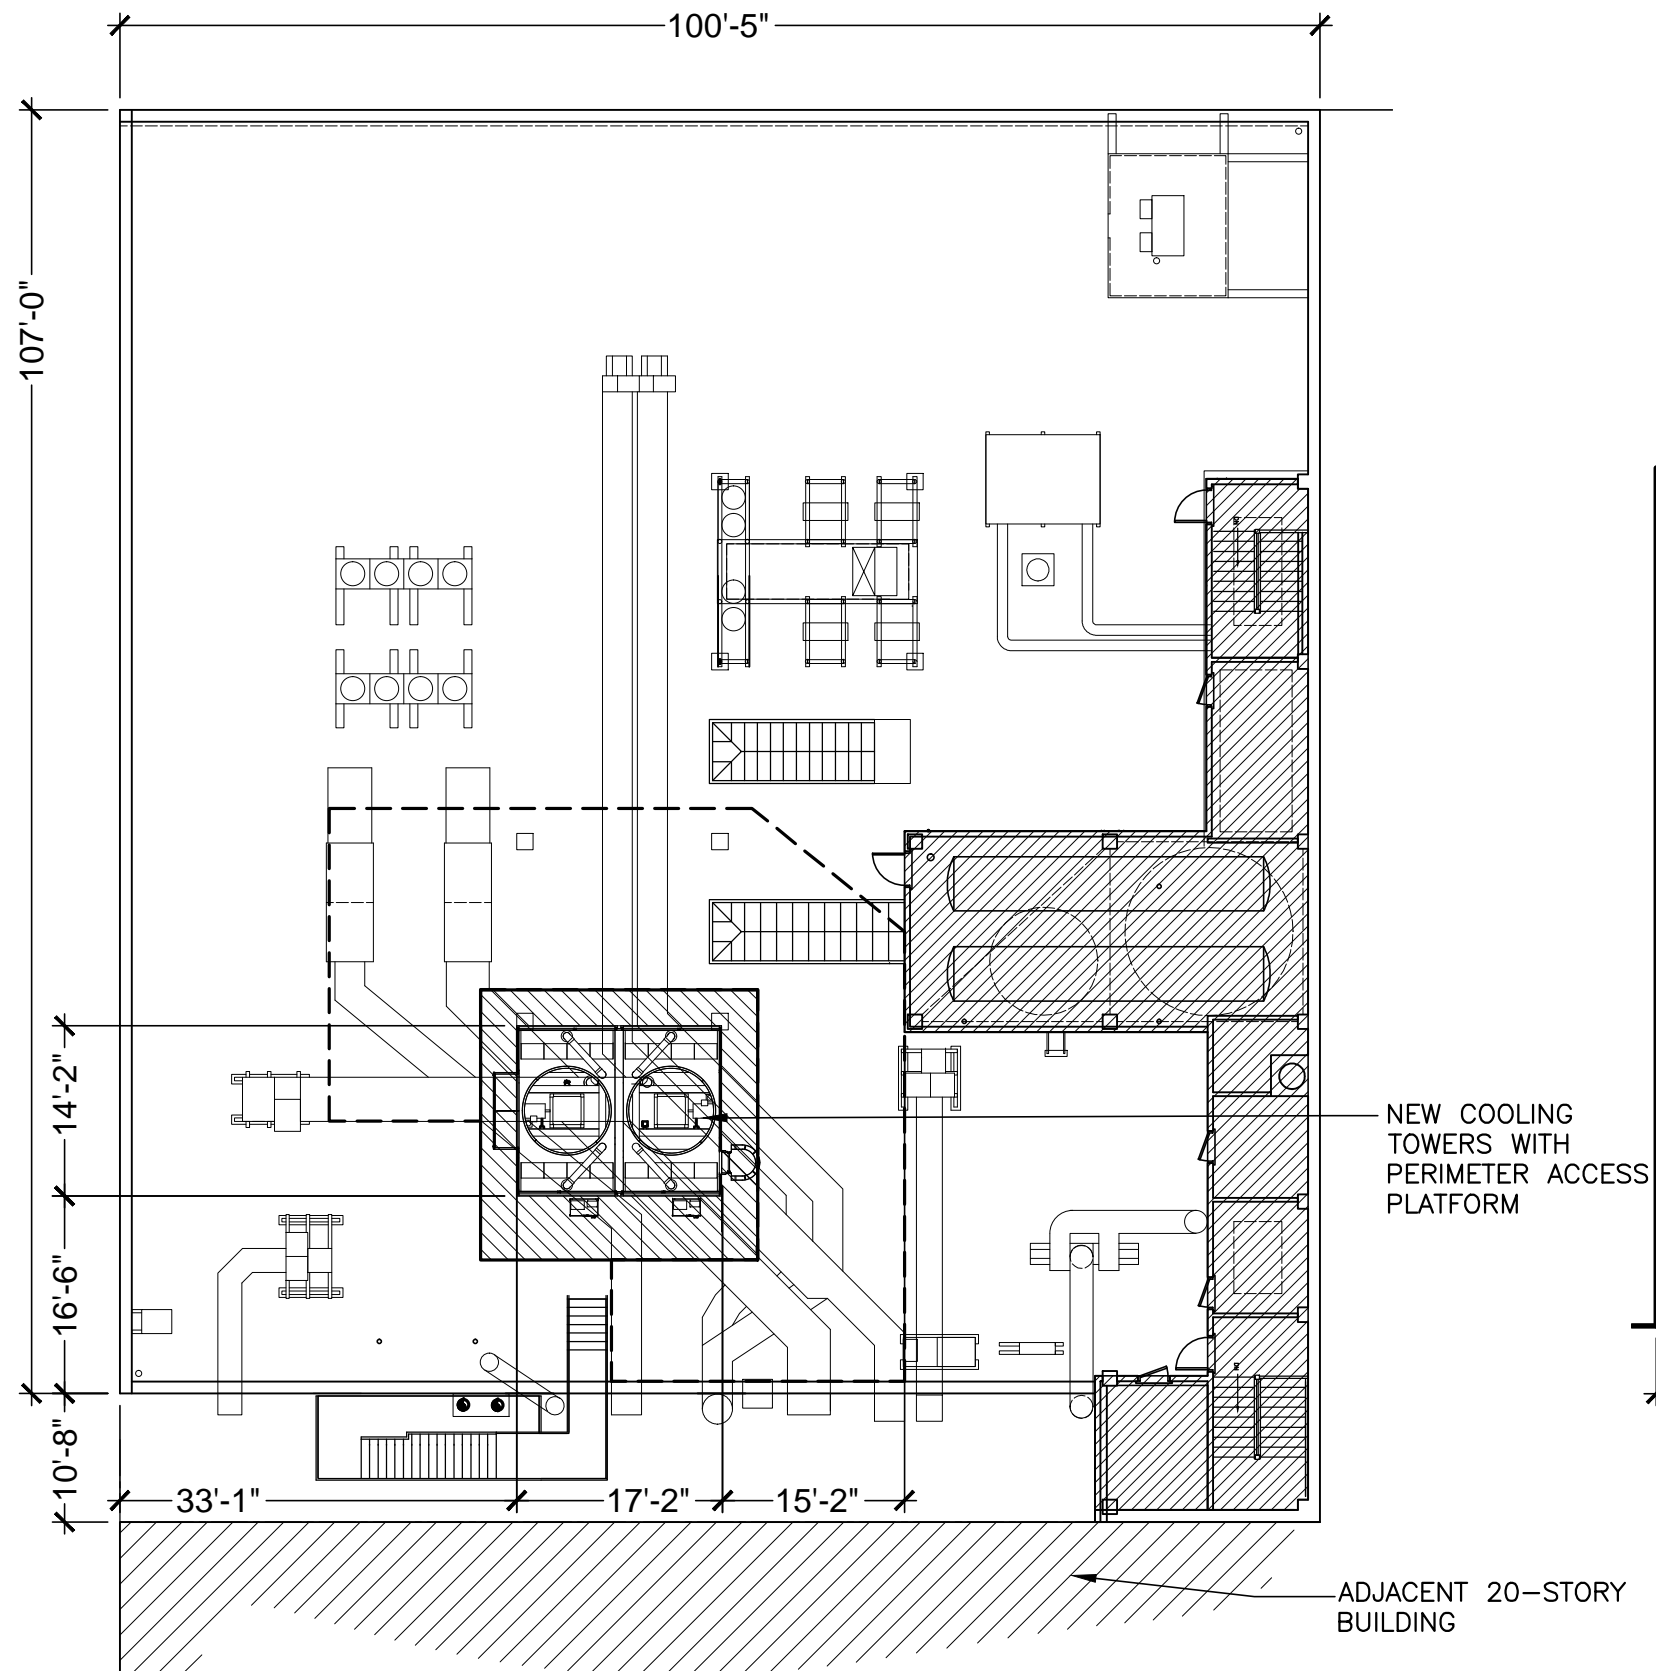

1 PROPOSED ROOF PLAN - ALTERNATE EQUIP. LOCATION
1/16"=1'-0"

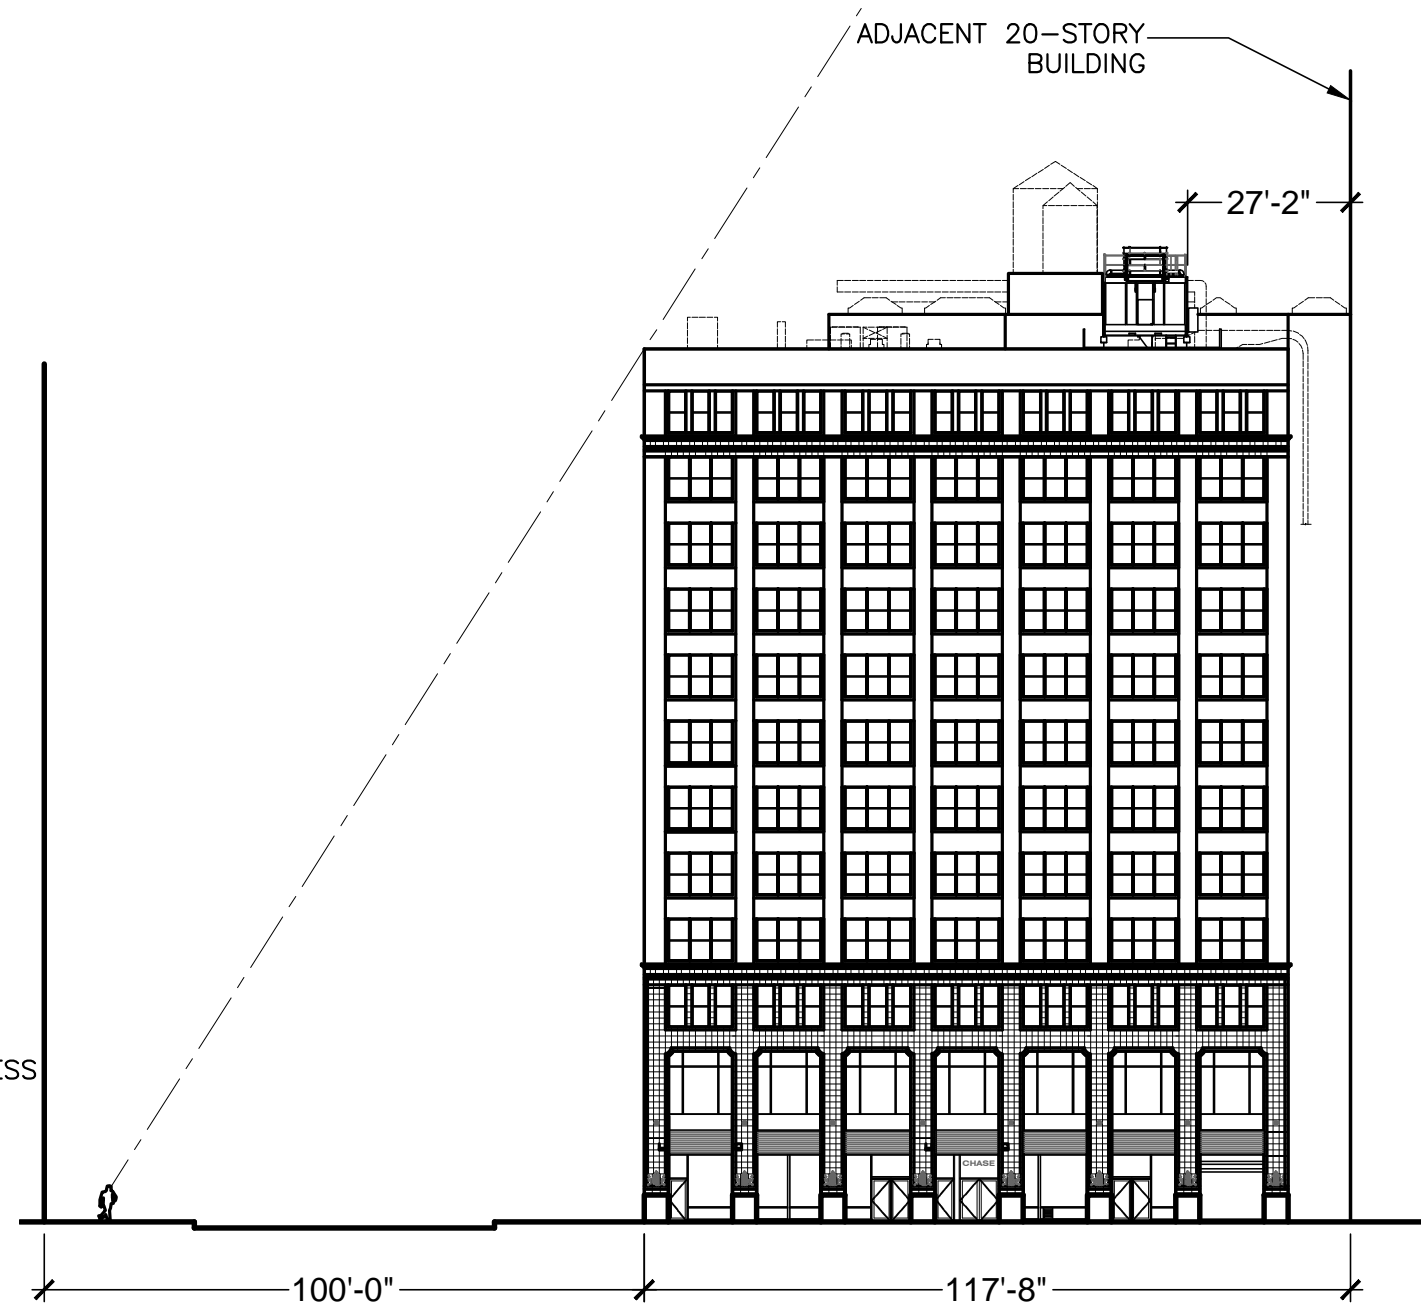

2 PROPOSED WEST ELEVATION - ALTERNATE EQUIP. LOCATION
1/32"=1'-0"

154 W 14 ST.

ROOFTOP COOLING TOWER

KOUZMANOFF
BAINTON
ARCHITECTS

535 8th Avenue, Suite 21N, New York, N.Y. 10018
Phone: 212-290-8616 Fax: 212-290-8624