



45 ROCKEFELLER PLAZA - INTERIOR VIEW SCALE: NTS

 GABELLINI
 SHEPPARD
 Context Monato studio
 Copyright 2020 Gabellini Sheppard Associates, LLP

 665 Broadway Suite 706 New York, NY 10012

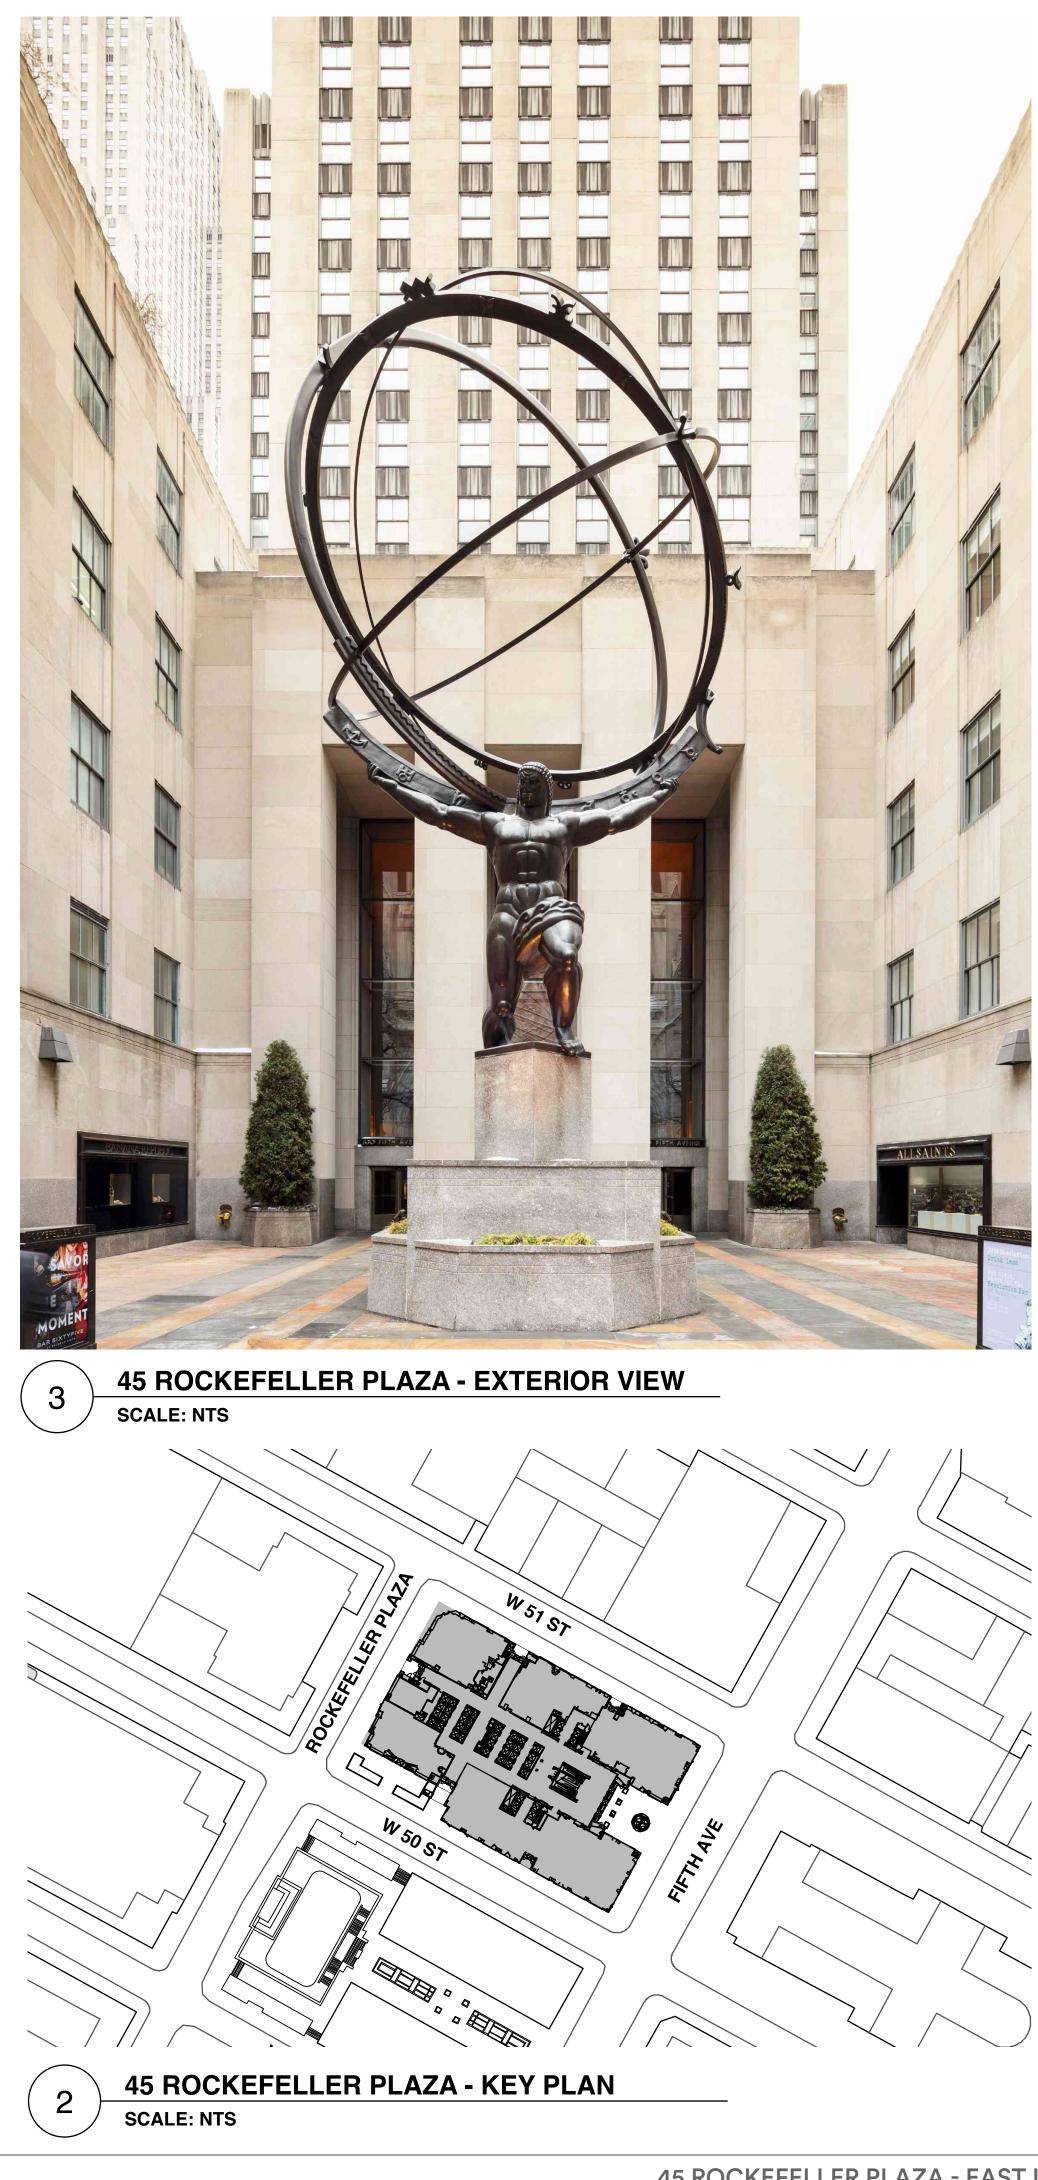

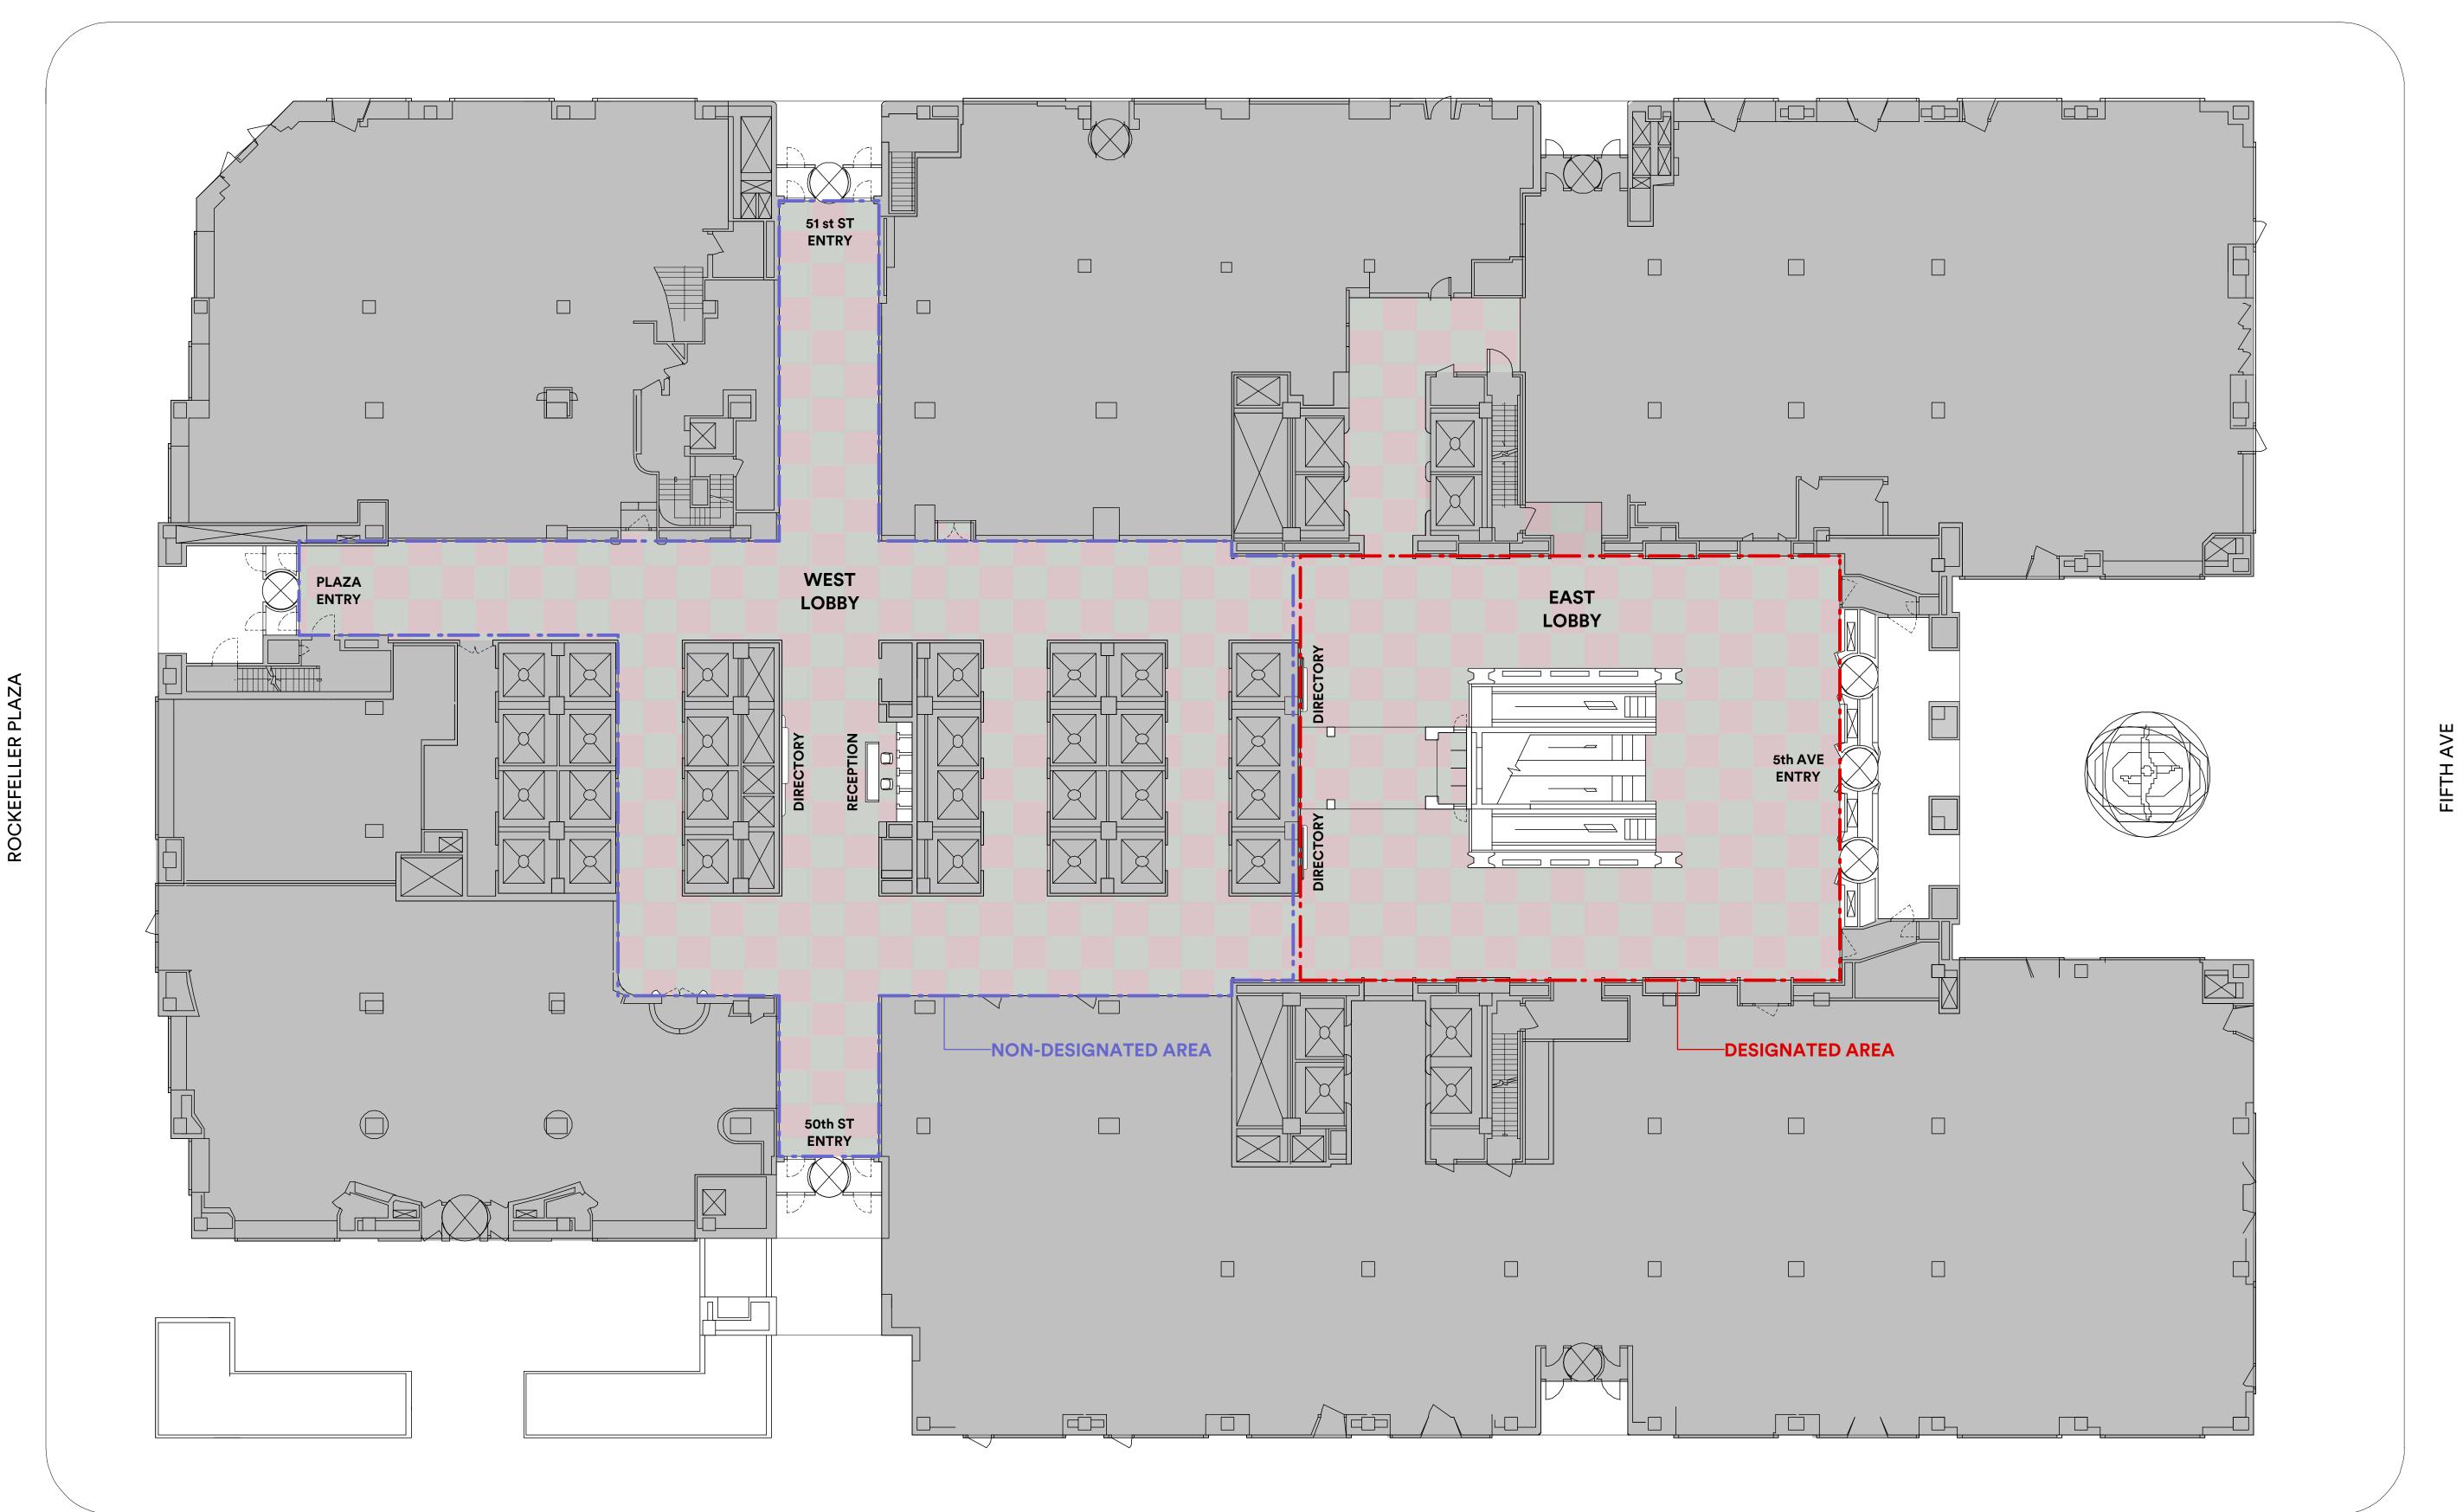


ELLER PLAZA ш

 GABELLINI
 SHEPPARD
 Context Monato Studio
 Copyright 2020 Gabellini Sheppard Associates, LLP

 665 Broadway Suite 706 New York, NY 10012

WEST 50th STREET


EXISTING LOBBY PLAN: GROUND FLOOR

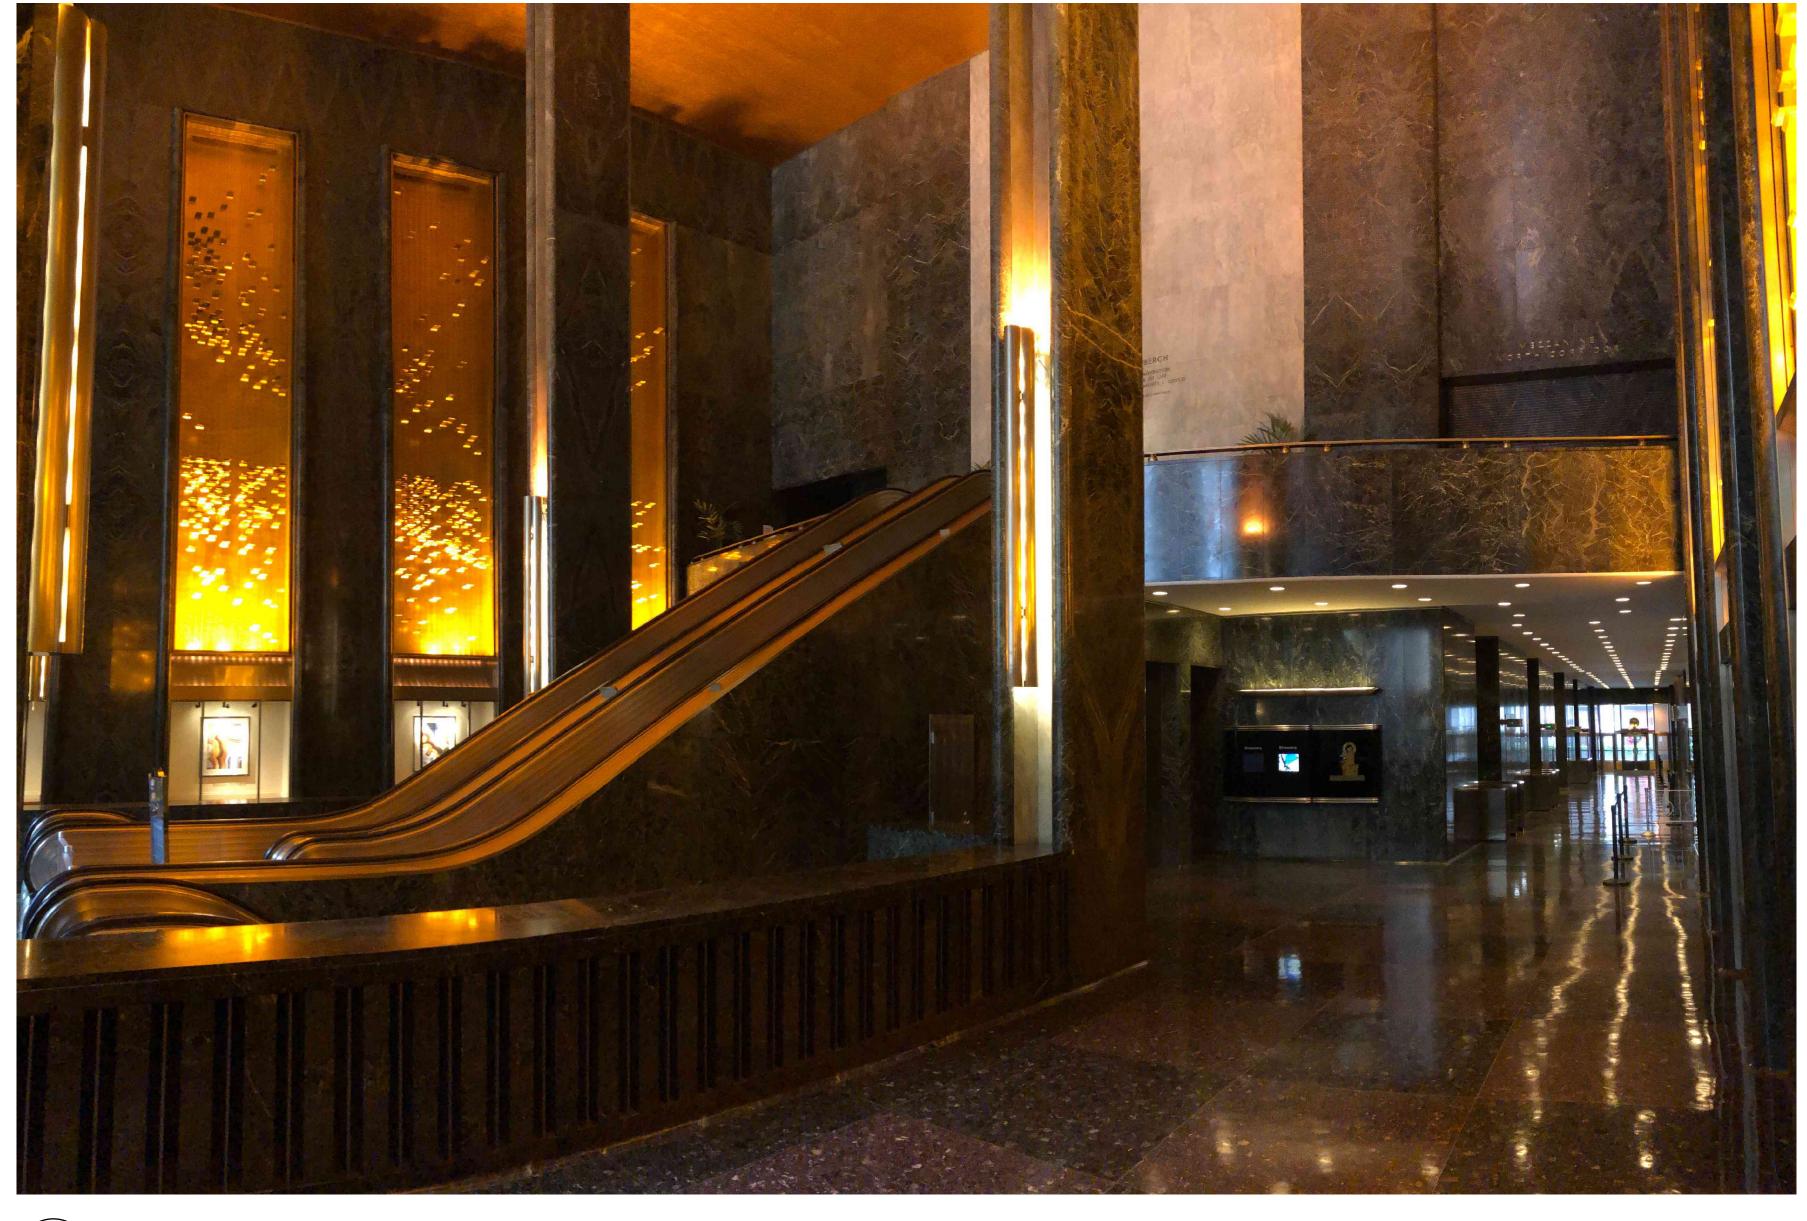

45 ROCKEFELLER PLAZA - EXISTING EAST LOBBY VIEW LOOKING WEST SCALE: NTS

GABELLINI SHEPPARD Cooley Monato Studio Copyright 2020 Gabellini Sheppard Associates, LLP 665 Broadway Suite 706 New York, NY 10012

1

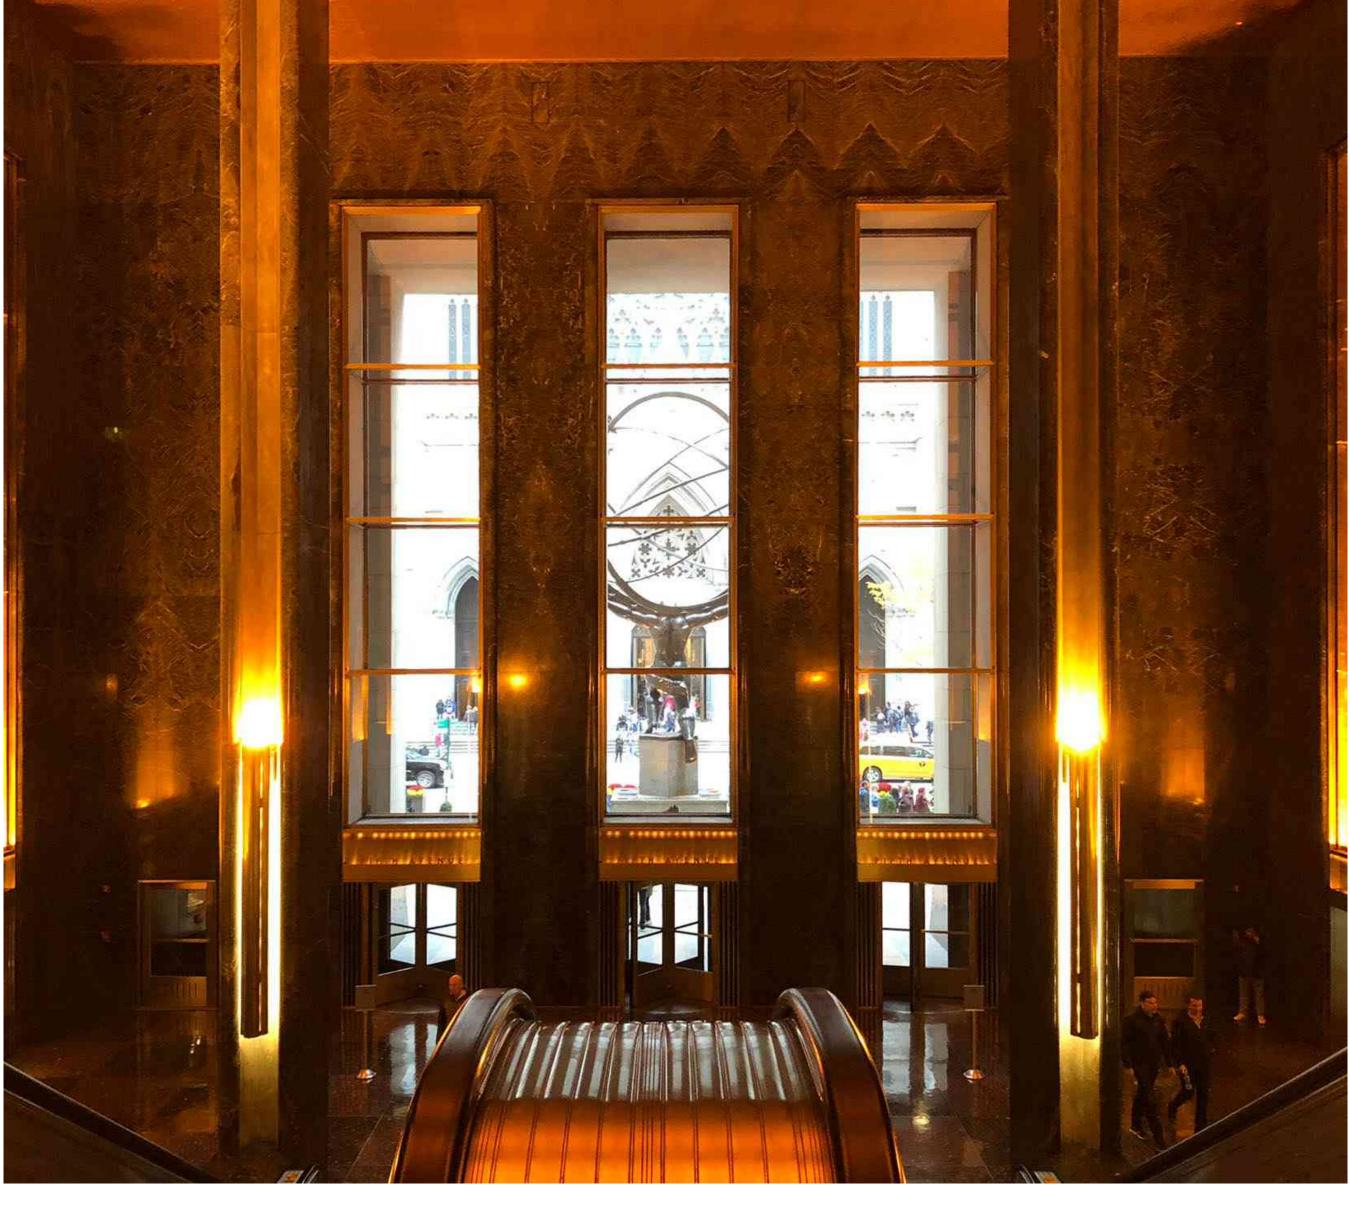





45 ROCKEFELLER PLAZA - EXISTING EAST LOBBY VIEW LOOKING EAST


GABELLINI SHEPPARD COOLEY MONATO STUDIO COOLEY MONATO STUDIO COOLEY MONATO STUDIO COPYright 2020 Gabellini Sheppard Associates, LLP 665 Broadway Suite 706 New York, NY 10012



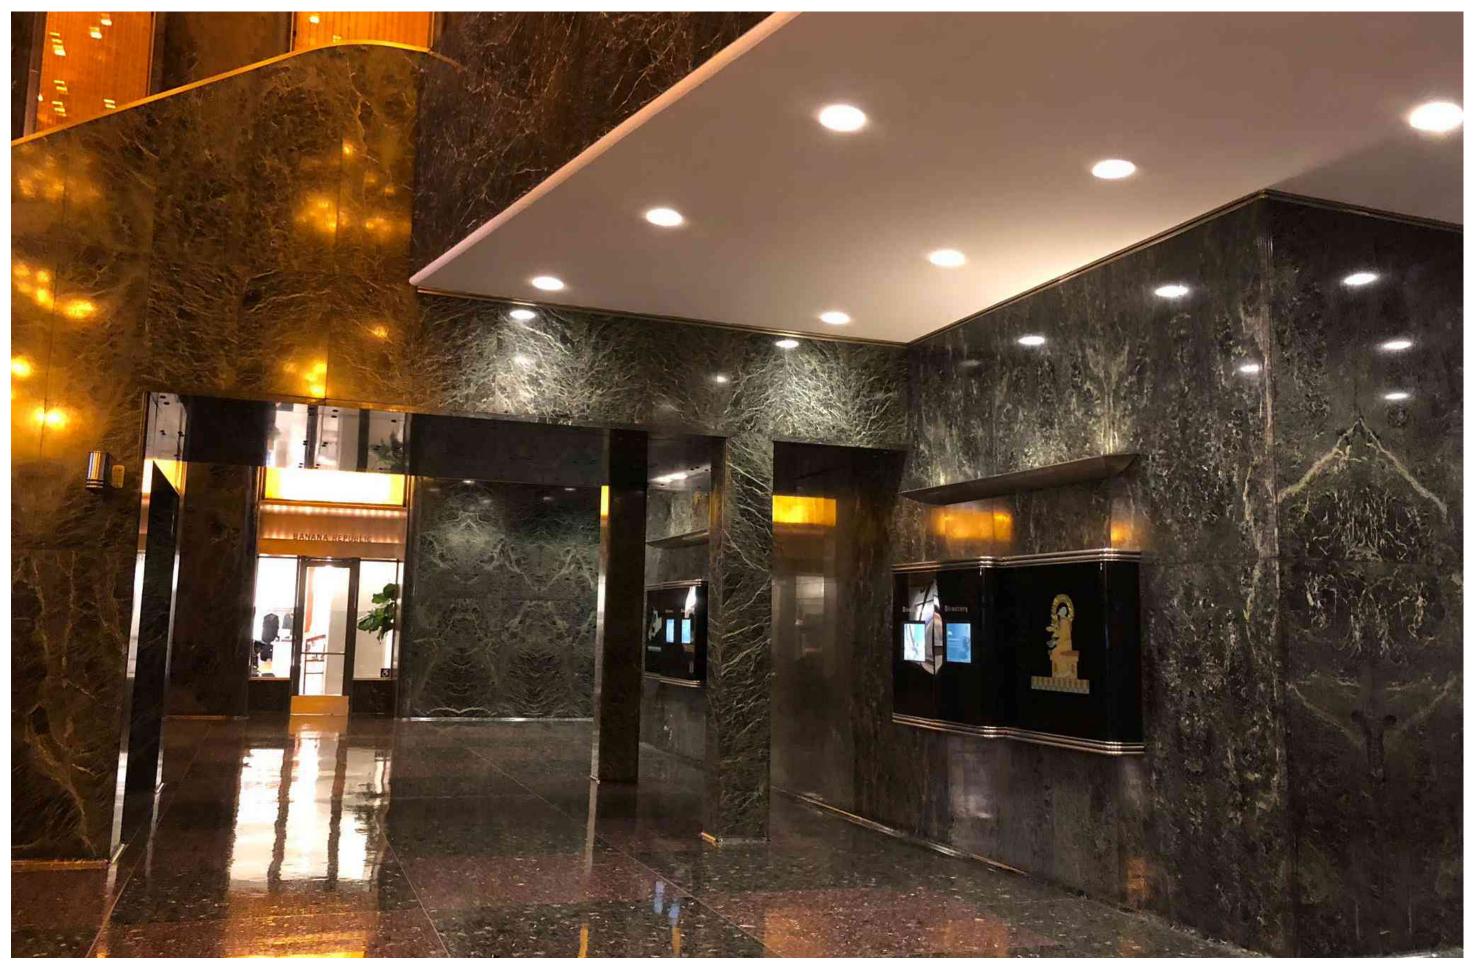




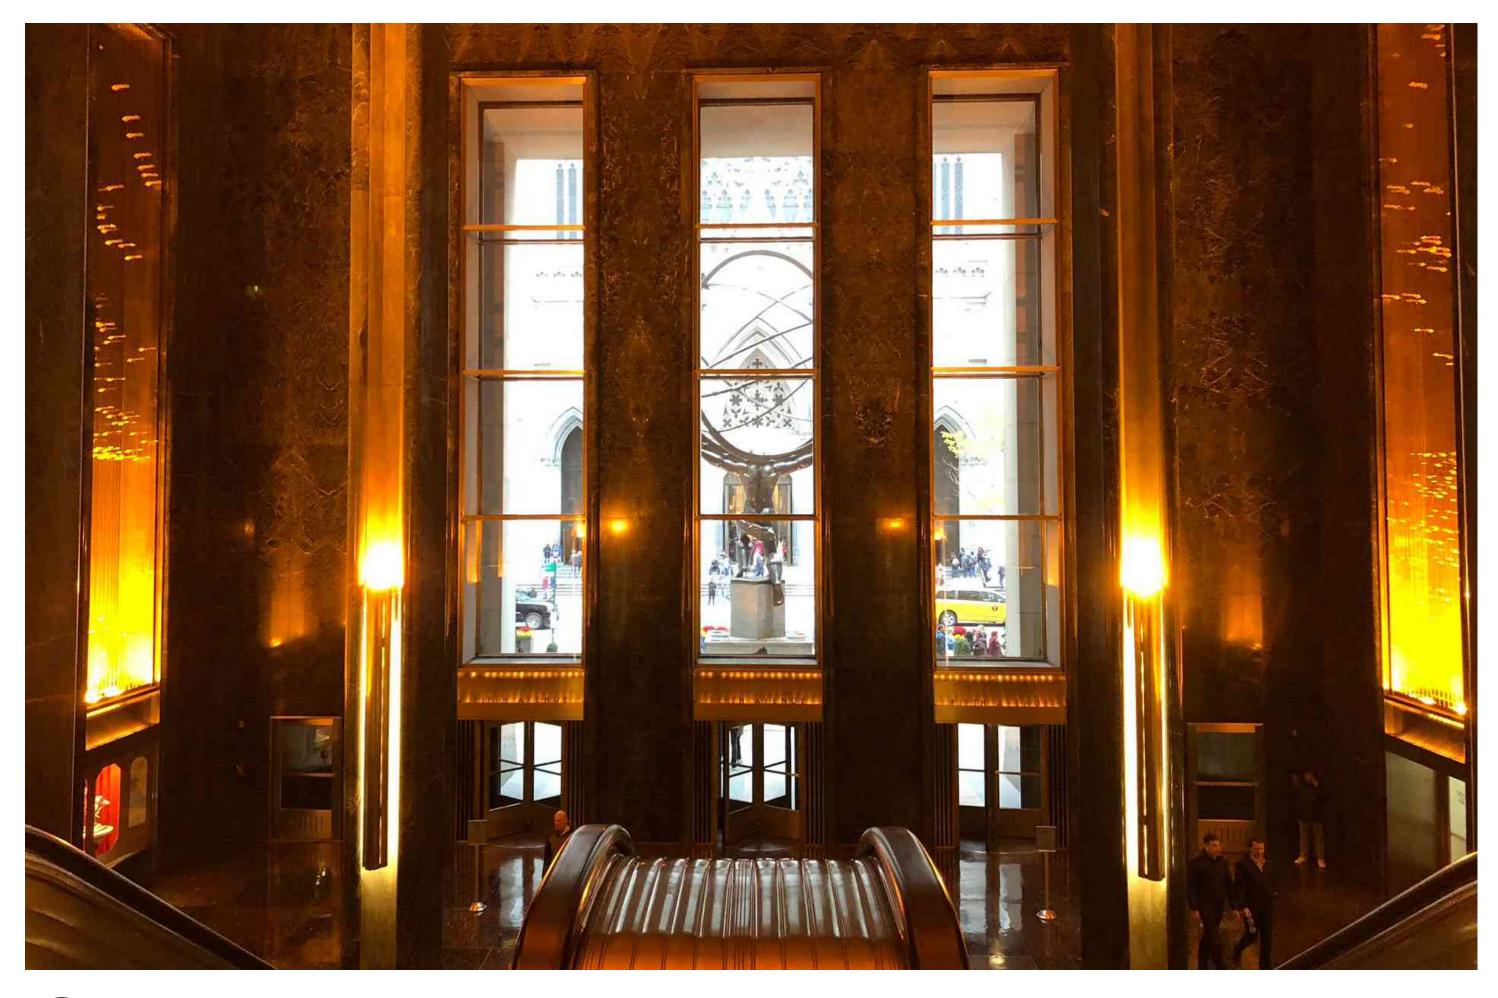

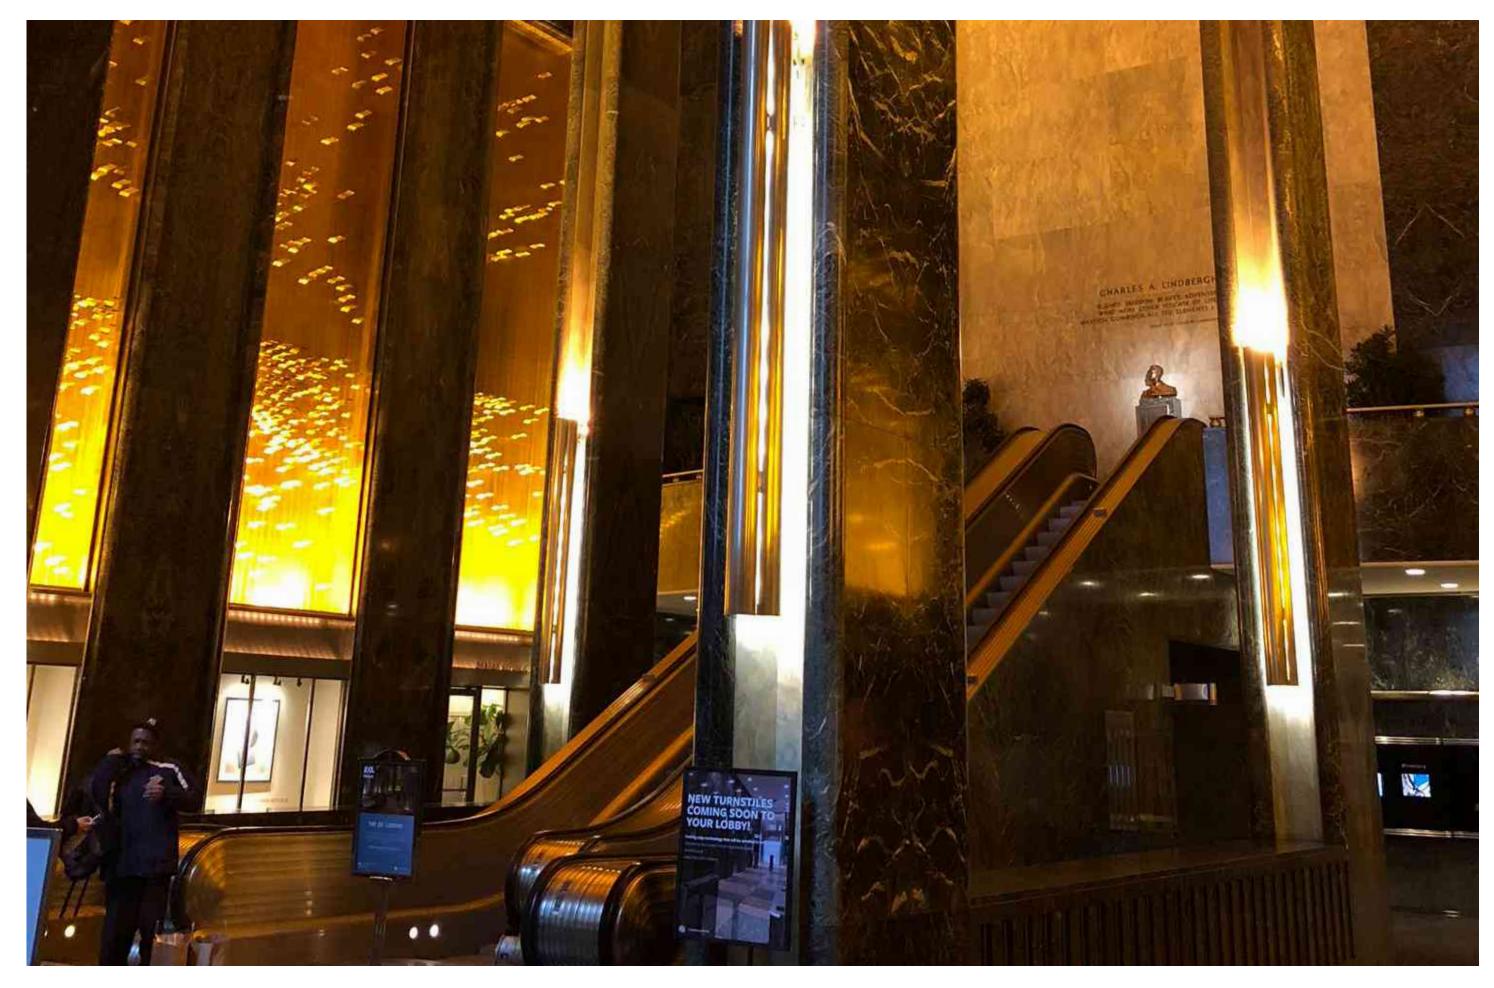



EXISTING CONDITIONS INTERIOR OF EAST LOBBY LOOKING WEST

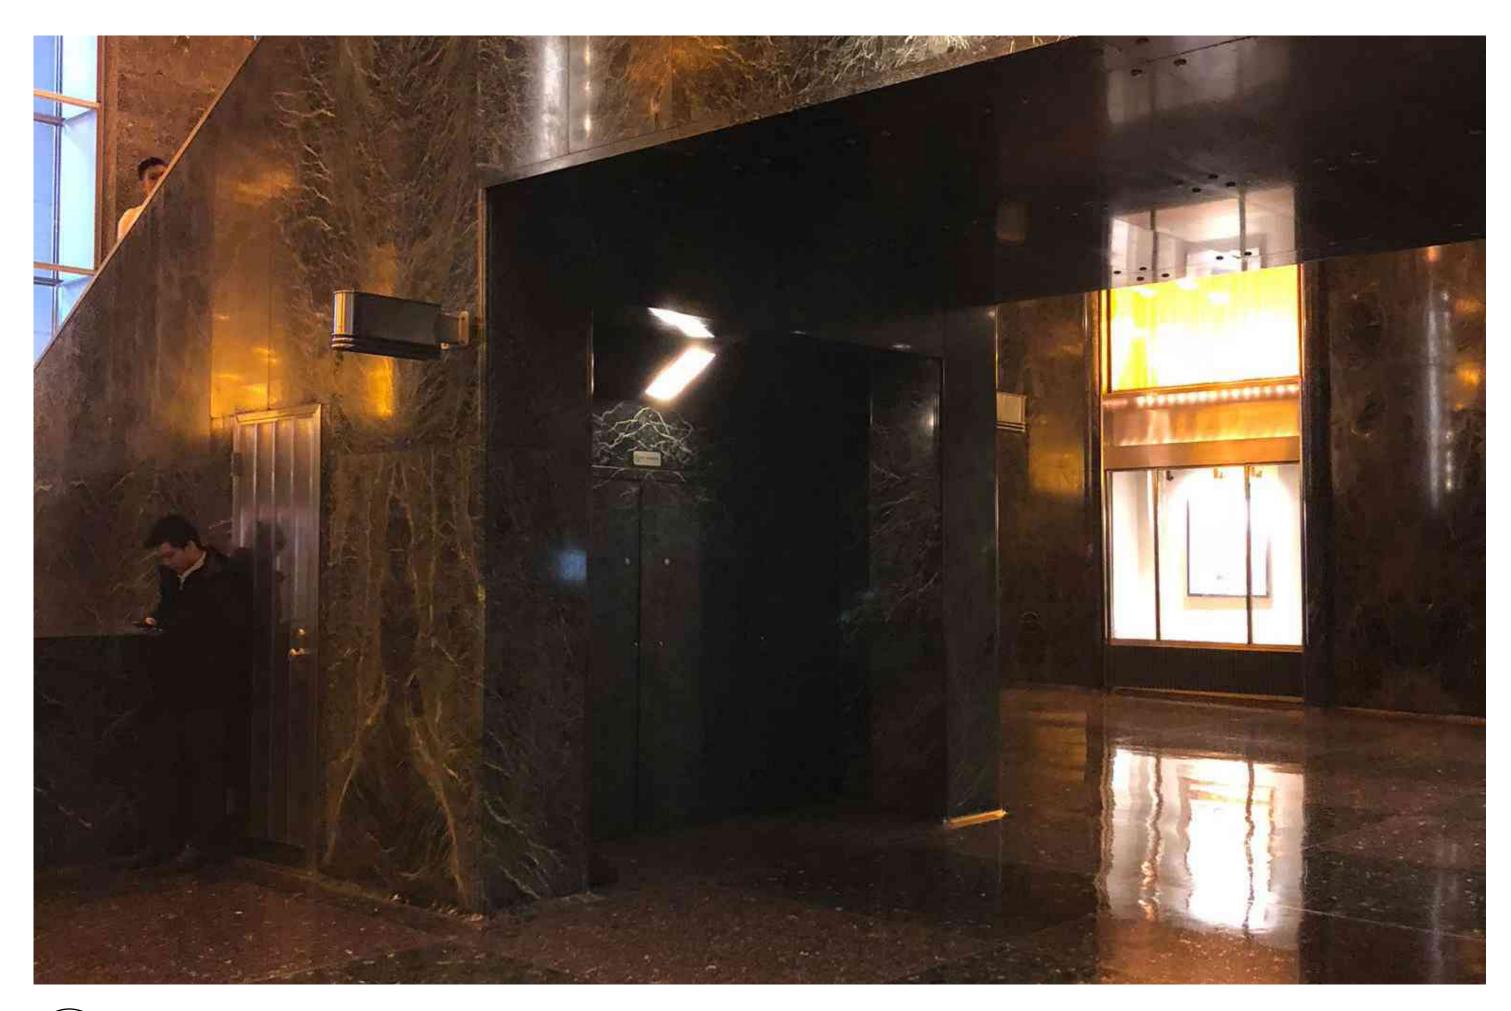



3 EXISTING CONDITIONS INTERIOR OF EAST LOBBY SOUTH EAST

EAST LOBBY EXISTING CONDITION PHOTOS



EXISTING CONDITIONS INTERIOR OF EAST LOBBY: NORTH & SOUTH NICHES

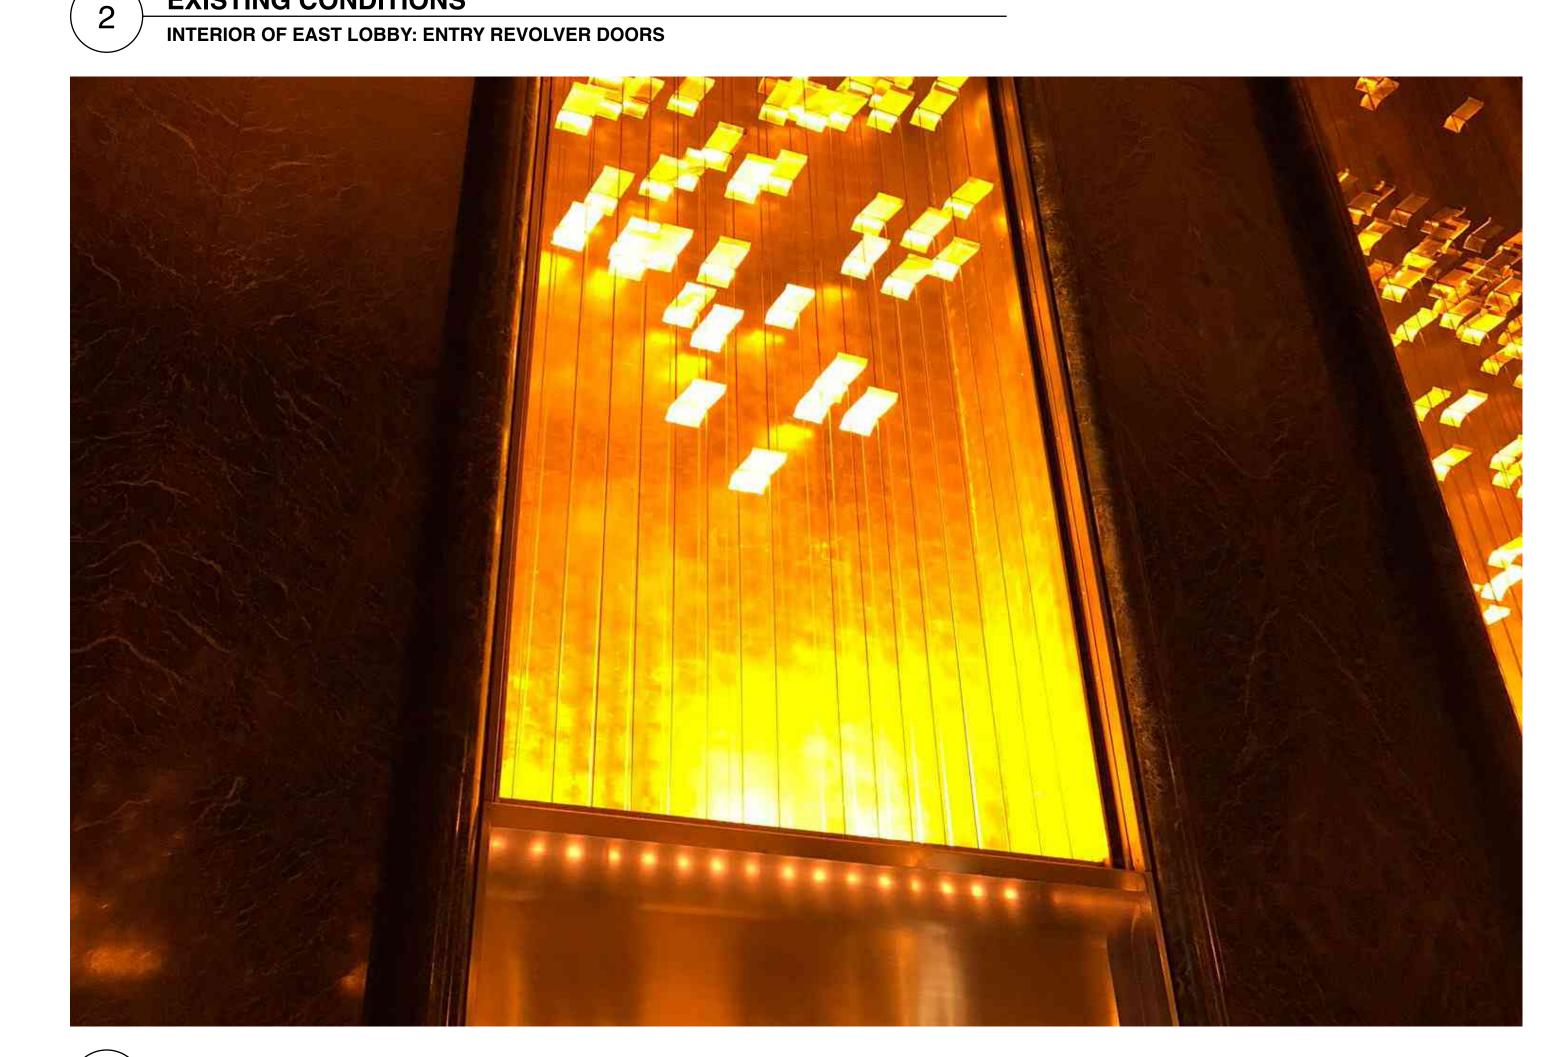

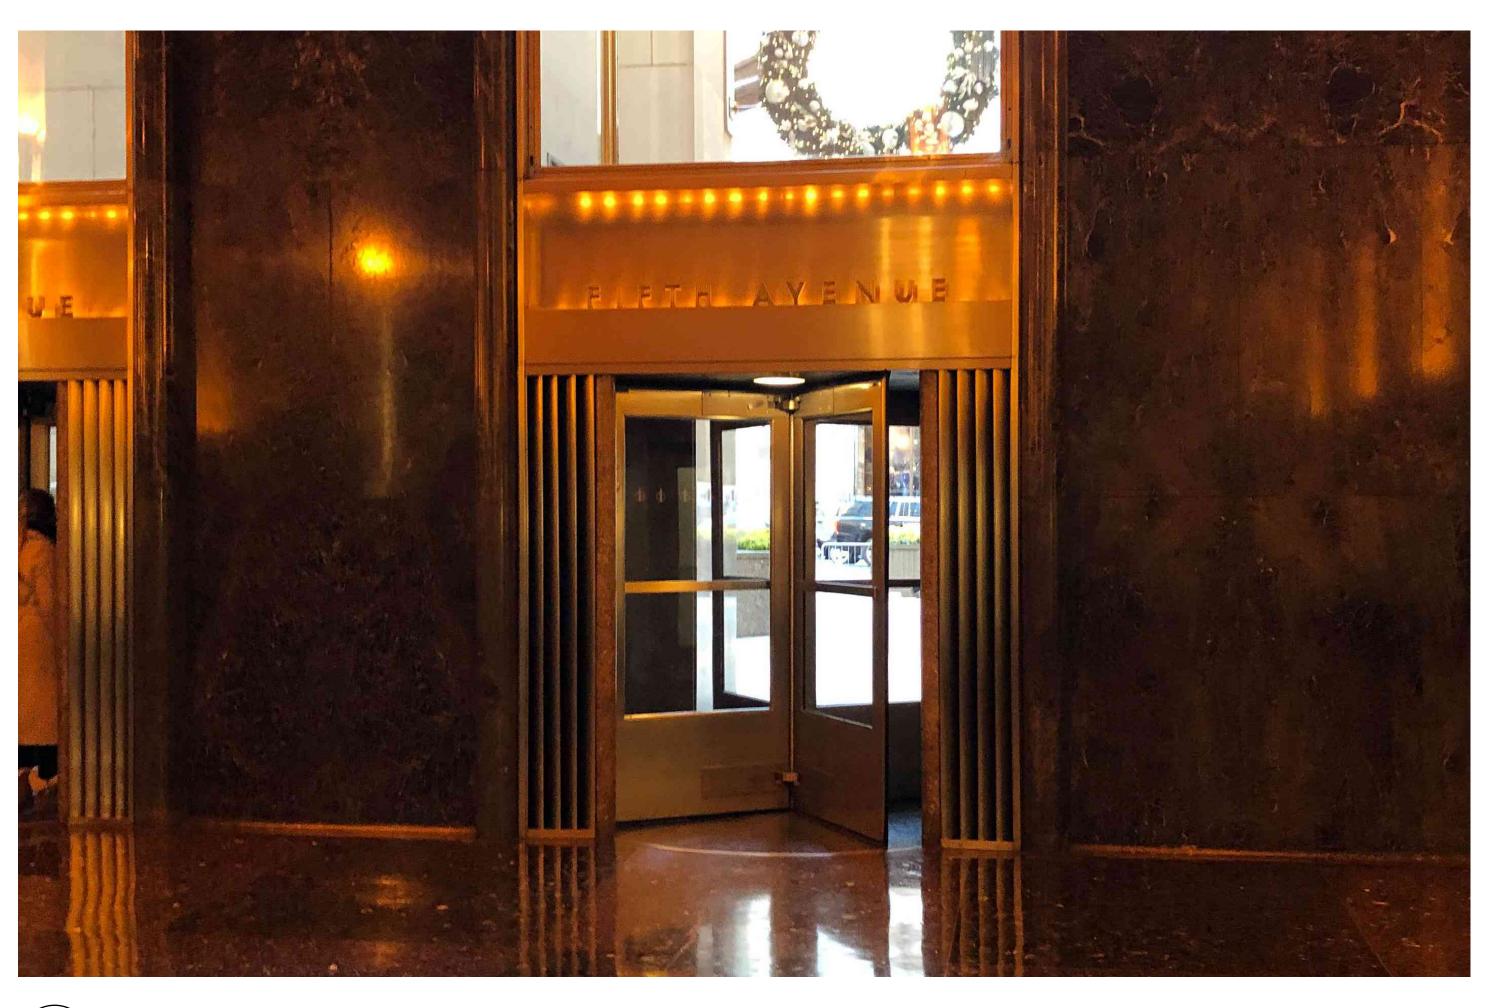


EXISTING CONDITIONS


EAST LOBBY EXISTING CONDITION PHOTOS




EXISTING CONDITIONS INTERIOR OF EAST LOBBY: LINDBERG SCULPTURE

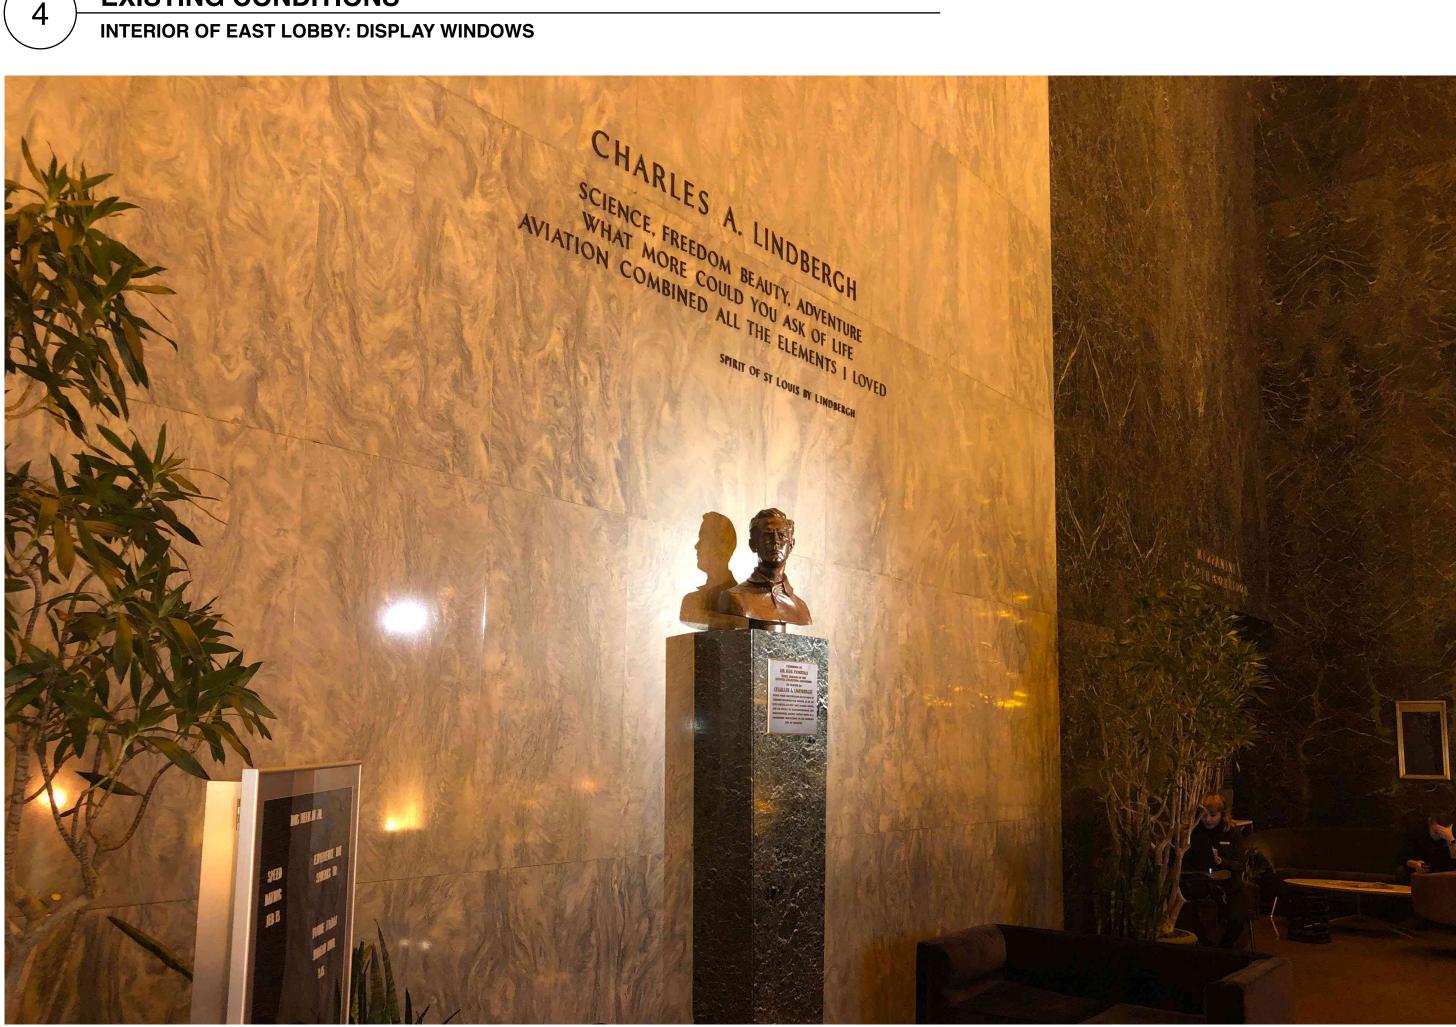



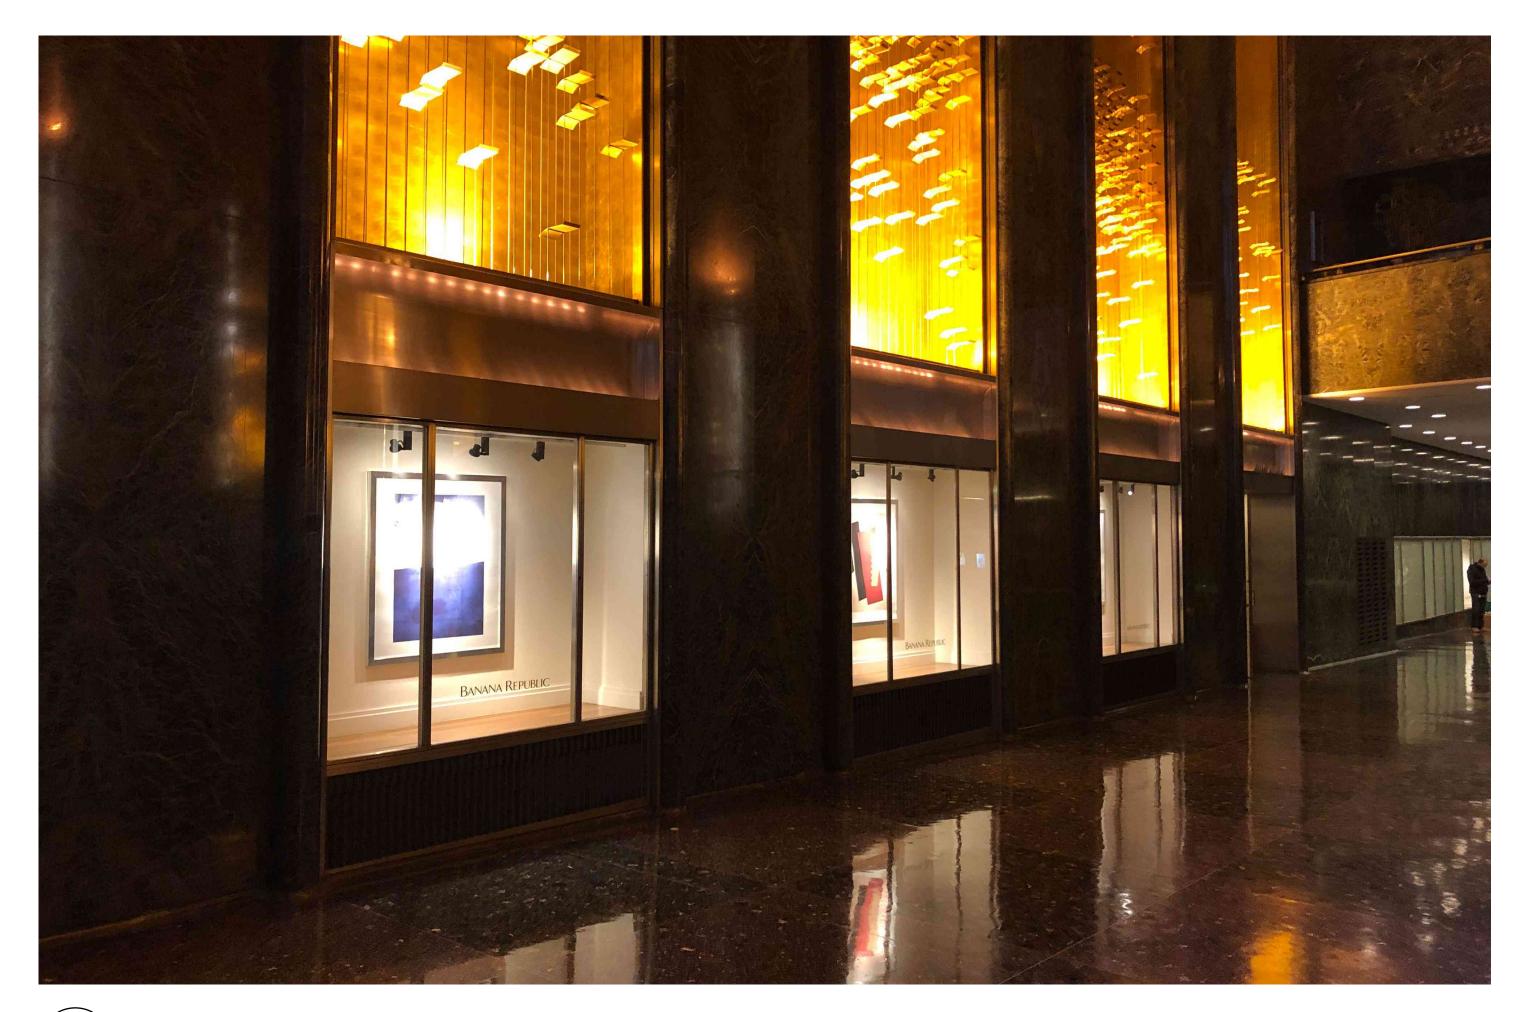

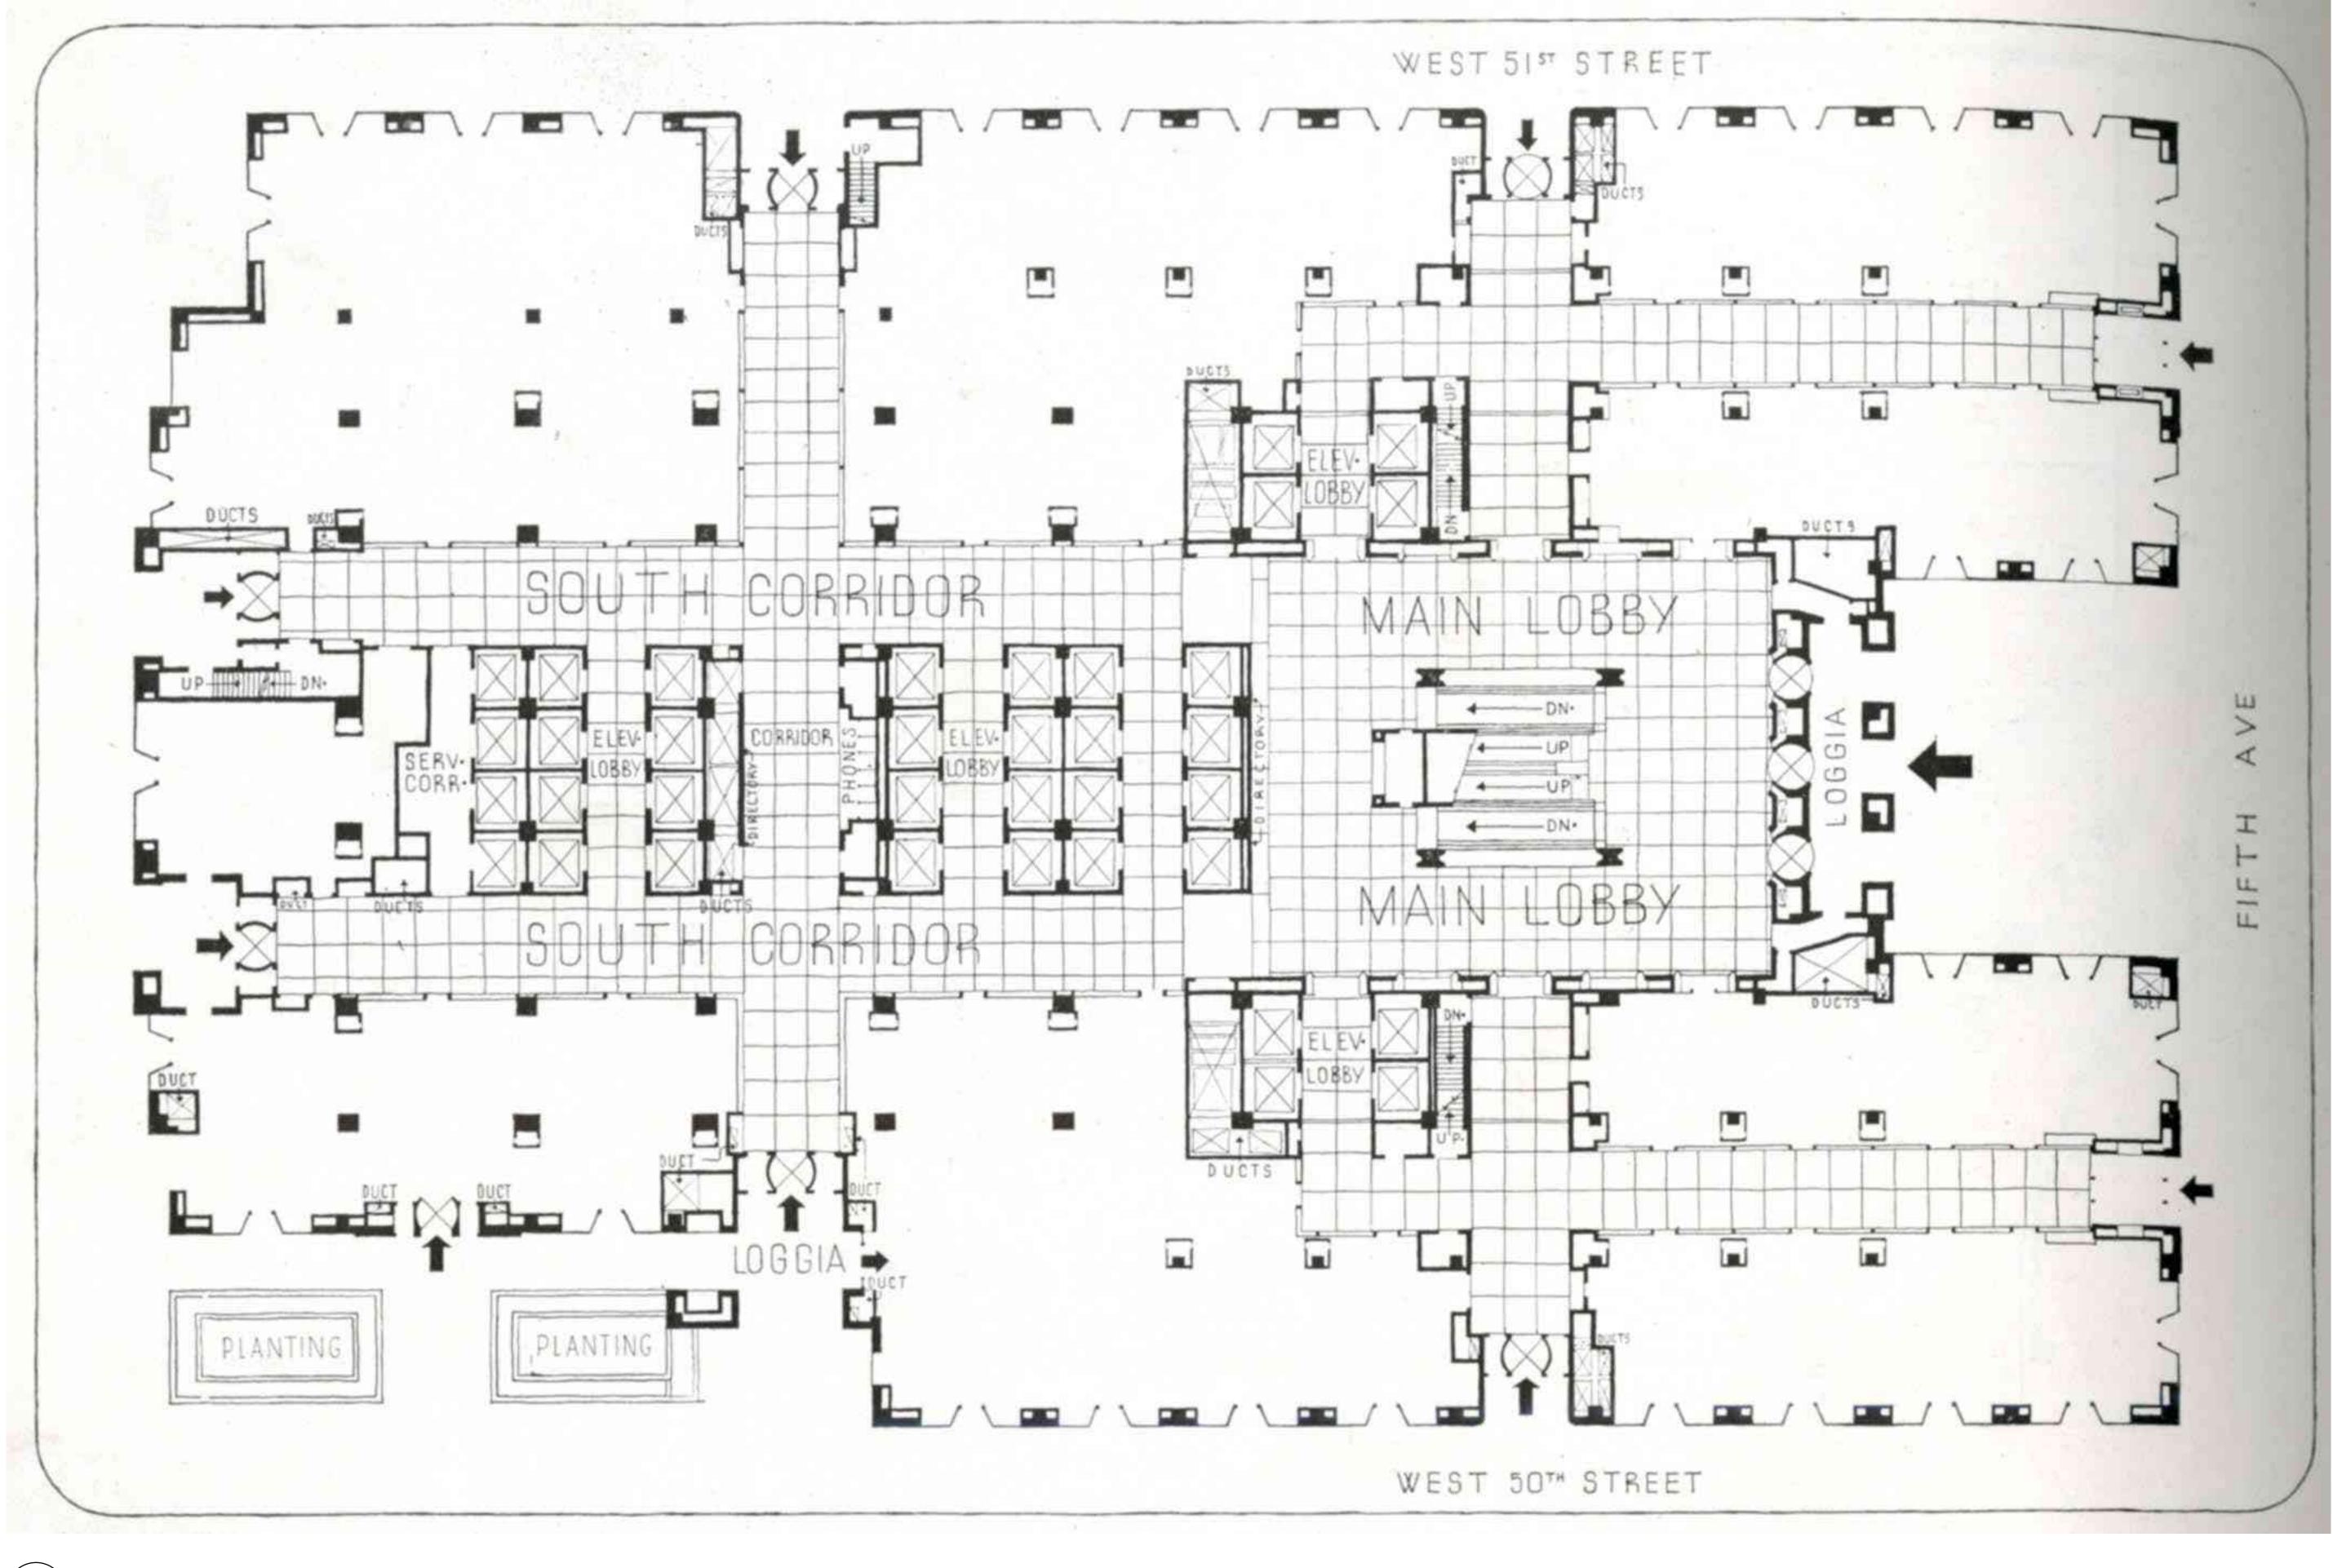


1 HISTORICAL LOBBY PLAN - ARCHITECTURAL FORUM, 1935 SCALE: NTS

 GABELLINI
 SHEPPARD
 Context Monato studio
 Copyright 2020 Gabellini Sheppard Associates, LLP

 665 Broadway Suite 706 New York, NY 10012

HISTORICAL LOBBY PLAN

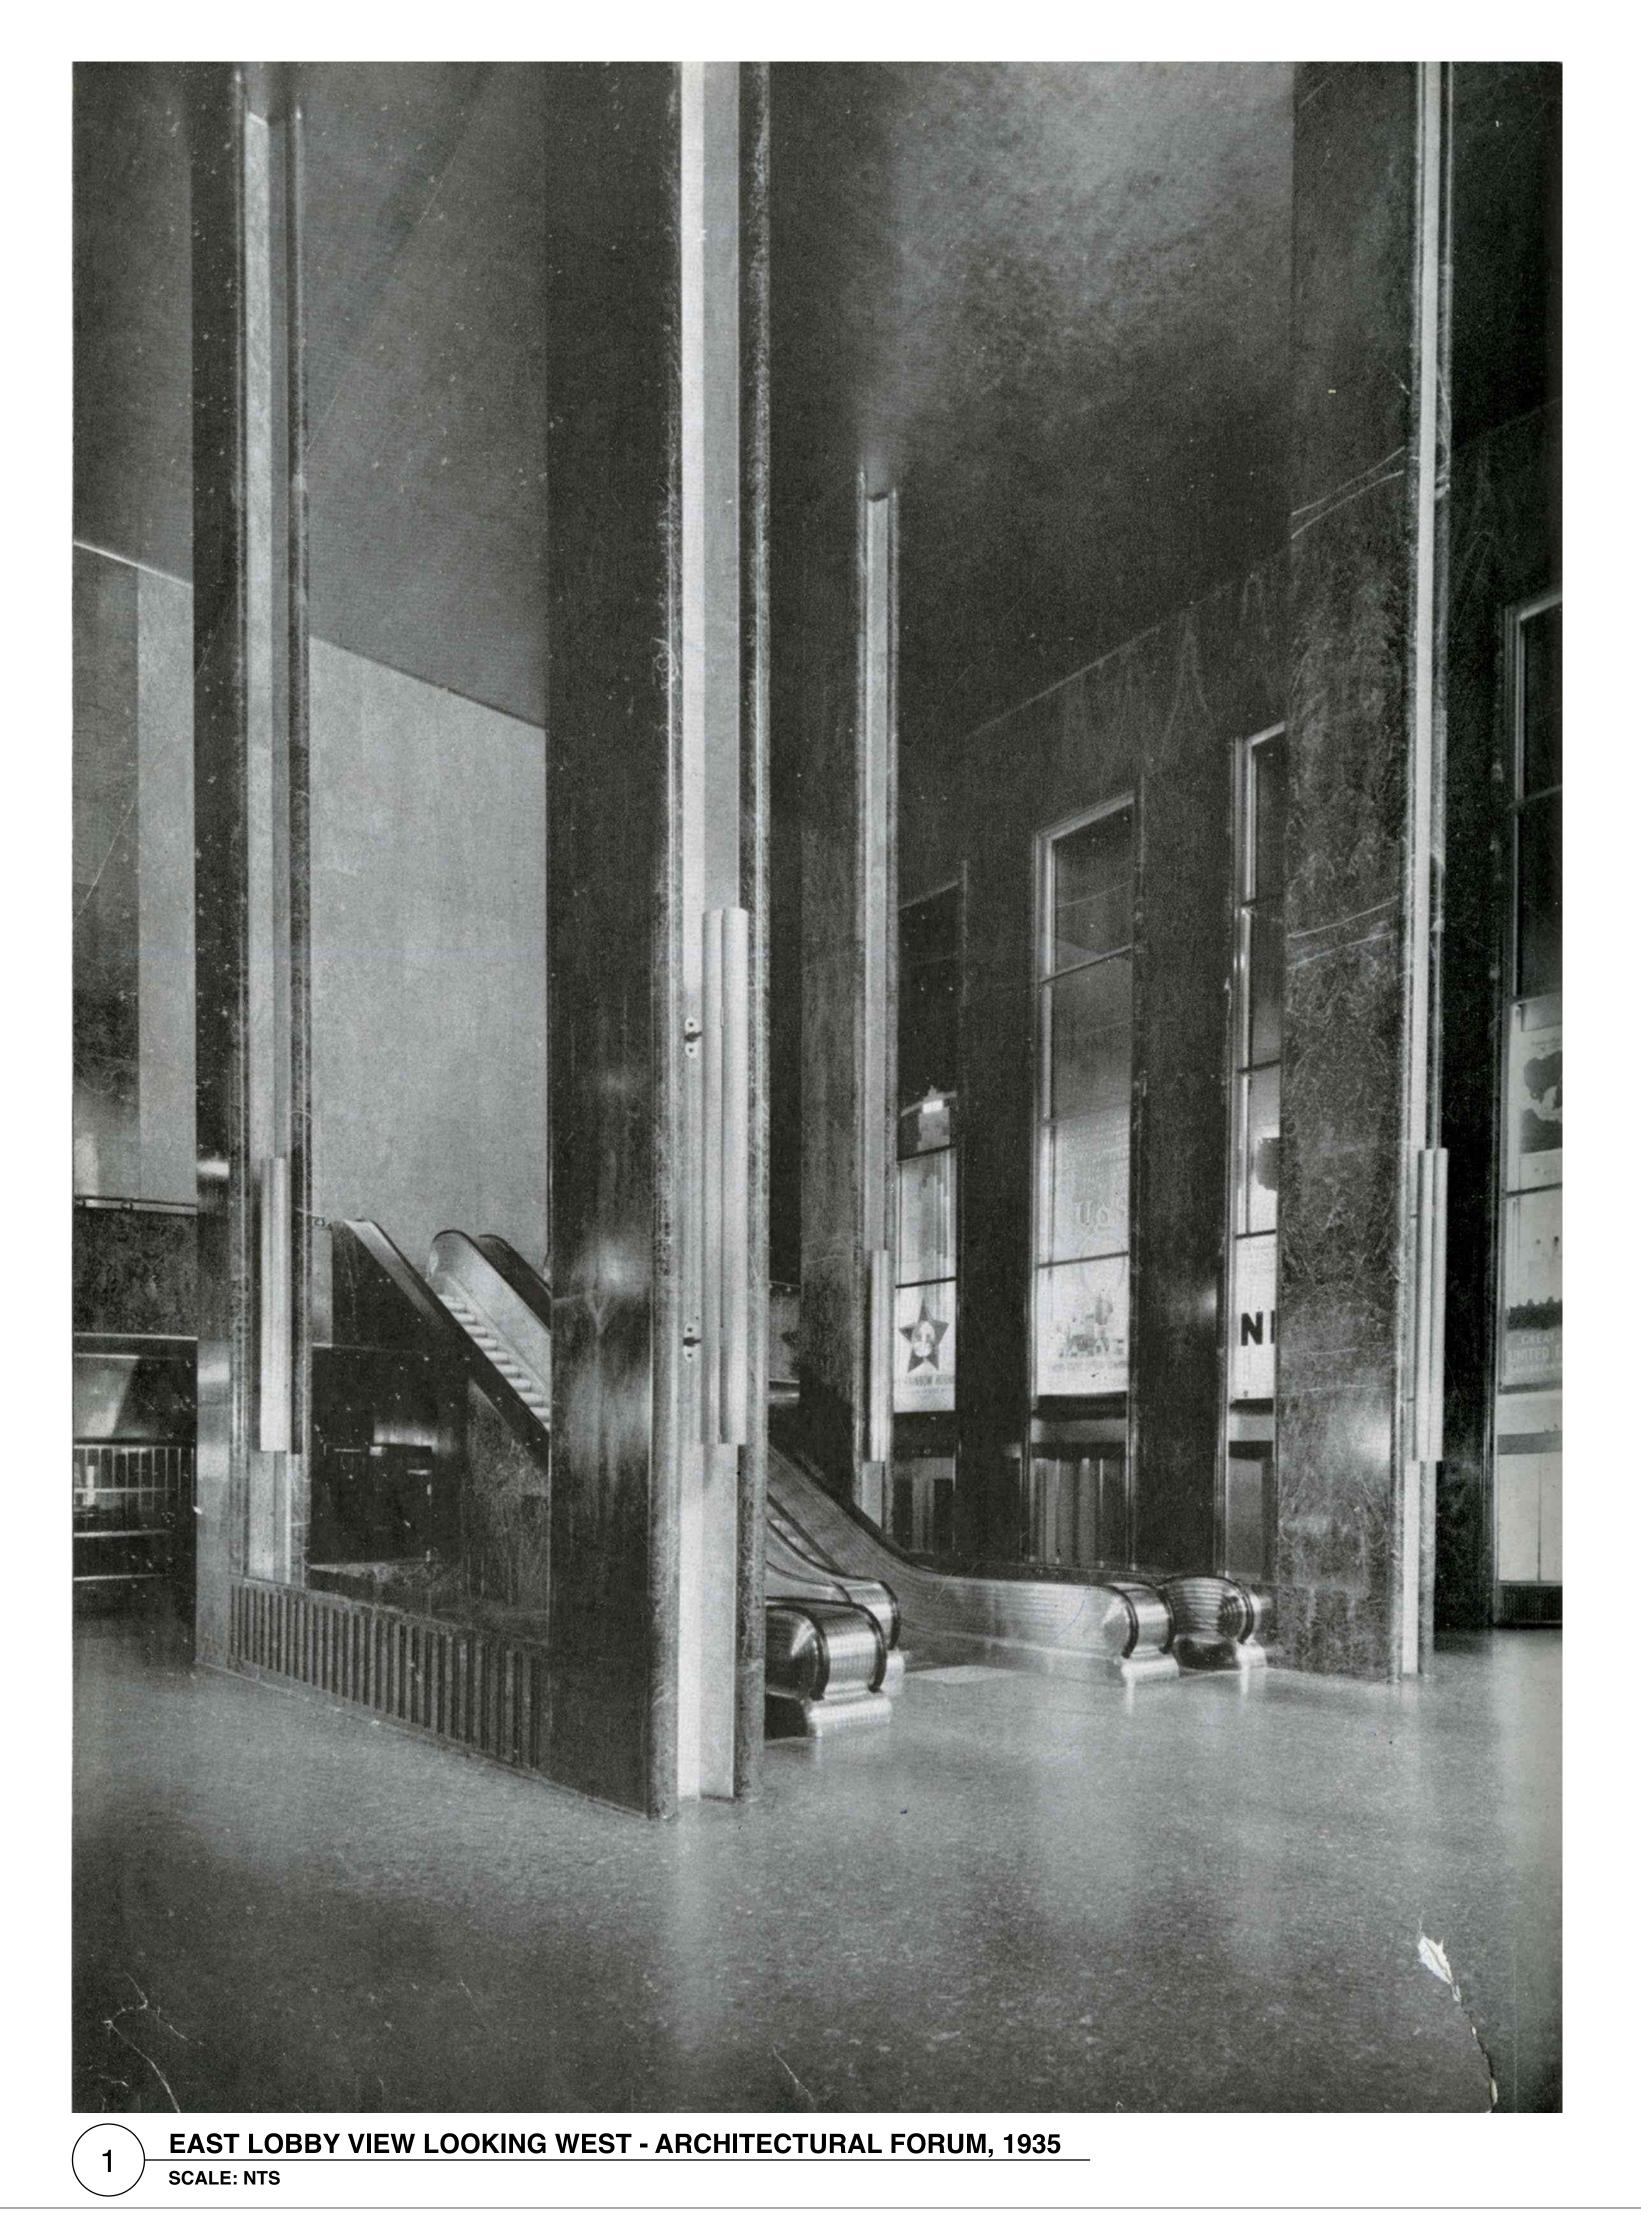

 GABELLINI
 SHEPPARD
 Context Monato studio
 Copyright 2020 Gabellini Sheppard Associates, LLP

 665 Broadway Suite 706 New York, NY 10012







HISTORICAL LOBBY PHOTOS




SOUTH CORRIDOR VIEW LOOKING EAST - ARCHITECTURAL FORUM, 1935

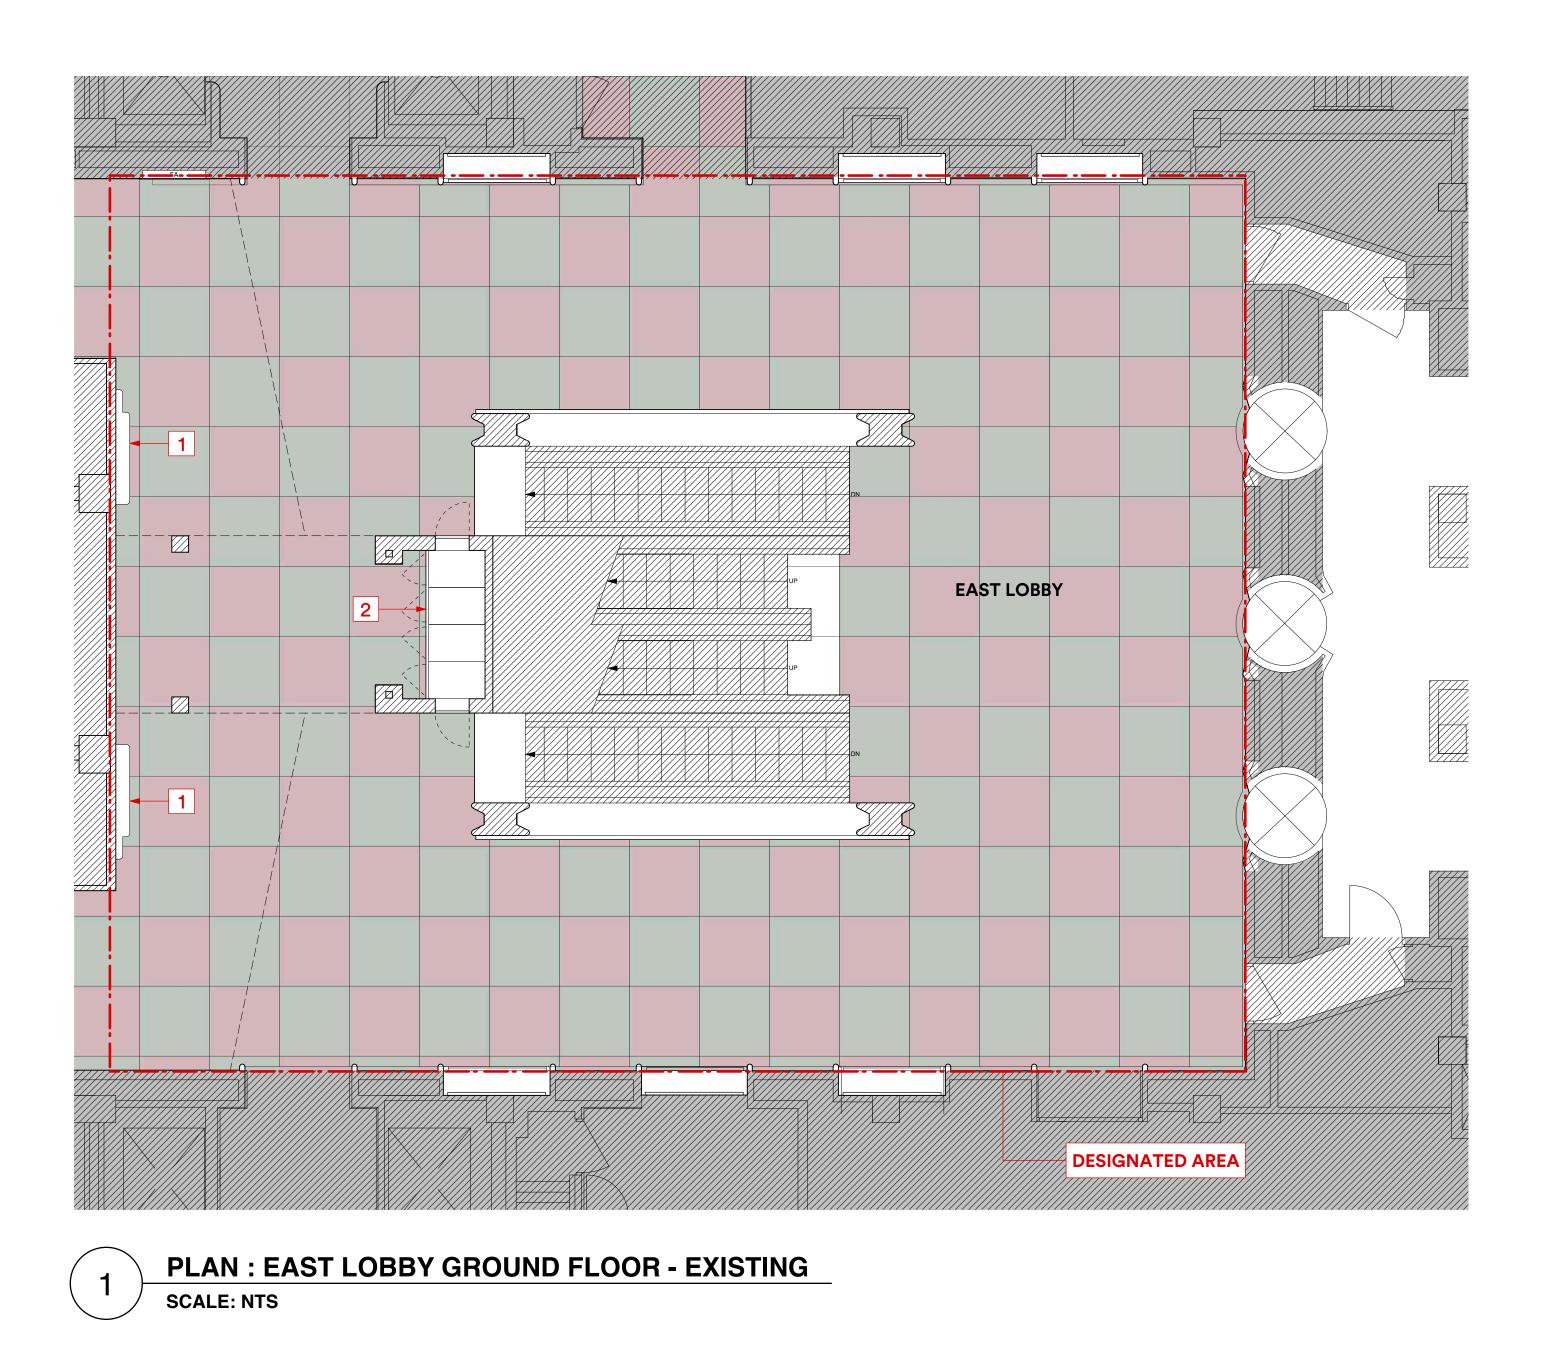

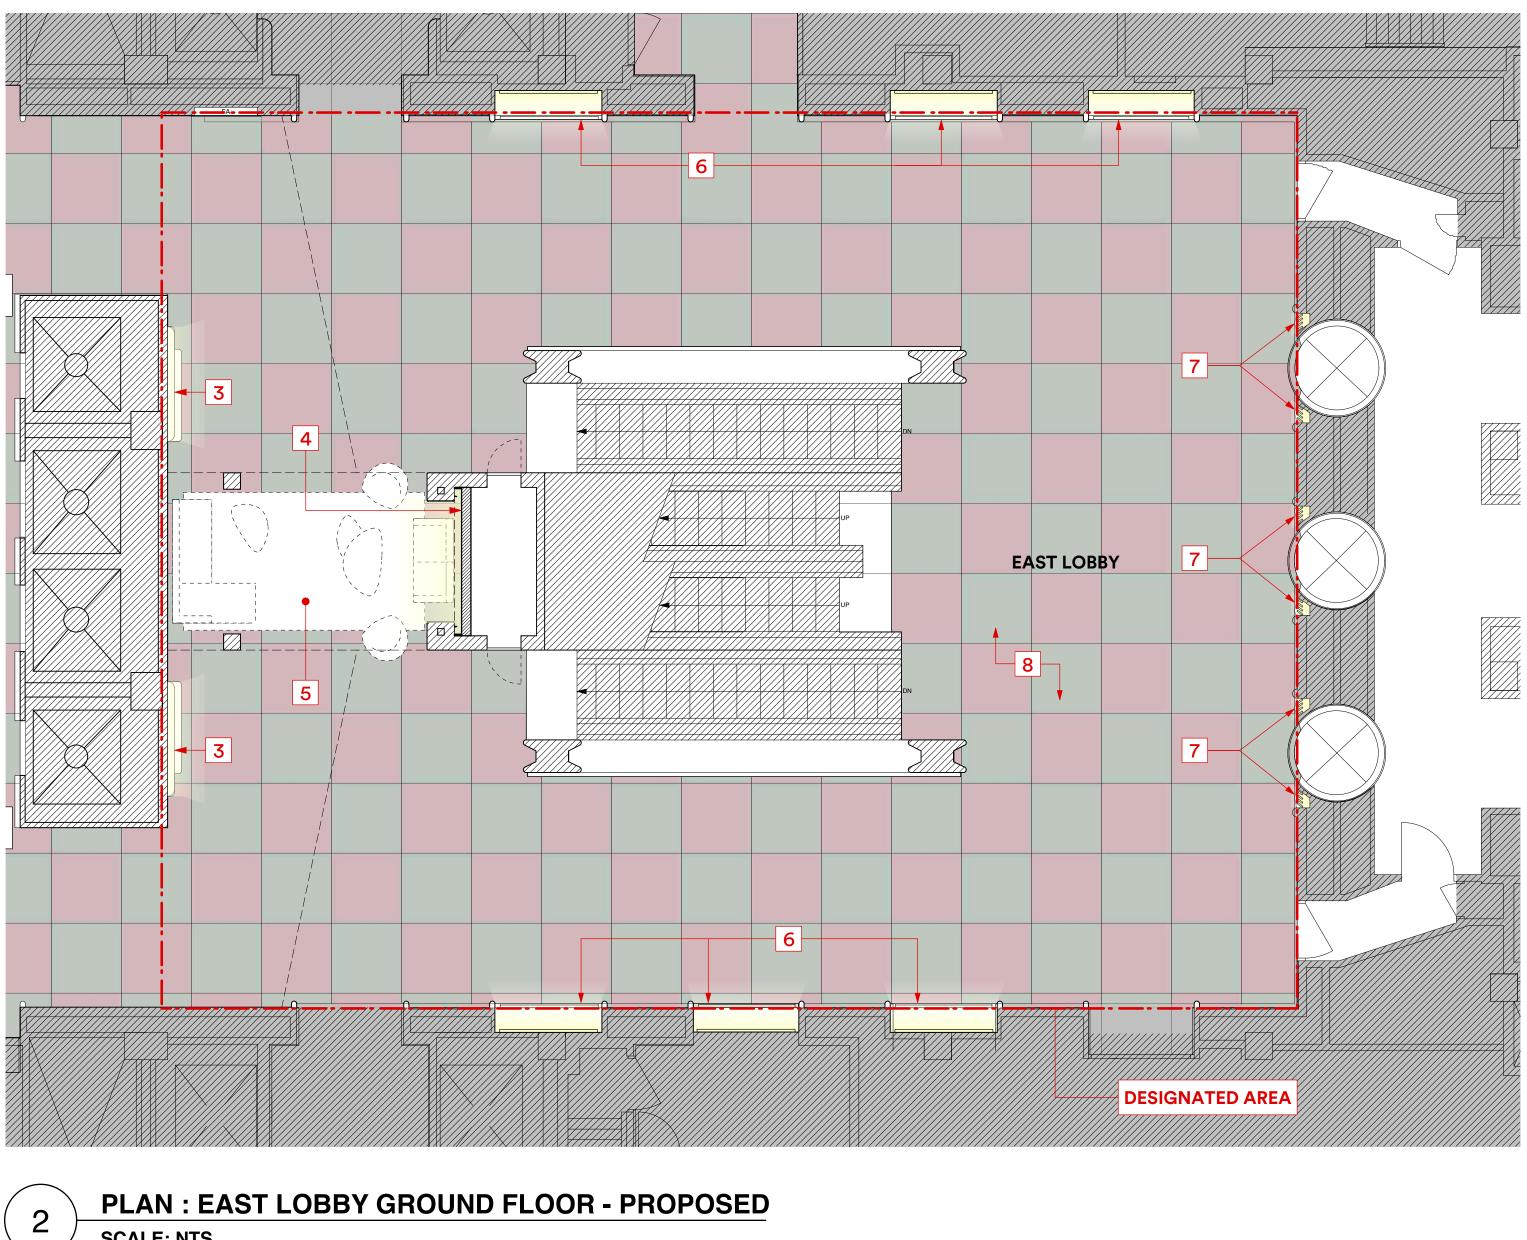


PLAN : EAST LOBBY GROUND FLOOR - PROPOSED SCALE: NTS

- 8 EXISTING WAX BUILD UP ON FLOOR TO BE REMOVED & TERRAZZO TO BE REFINISHED
- 7 PROPOSED NEW LIGHTING FIXTURE @ REVOLVER SIDE VERTICAL GRILLS
- 6 PROPOSED NEW LIGHTING FIXTURE UNDER DISPLAY WINDOWS
- 5 PROPOSED NEW SEATING AREA
- 4 PROPOSED NEW BACKGROUND WALL (NICHE)
- **3** PROPOSED NEW LIGHTING INTEGRATED IN EXISTING WALL SCONCE (RELAMPED)
- 2 EXISTING NON HISTORIC CABINET DOORS & CABINET PARTITIONS TO BE REMOVED
- 1 EXISTING DIRECTORY AND WALL SCONCE TO REMAIN

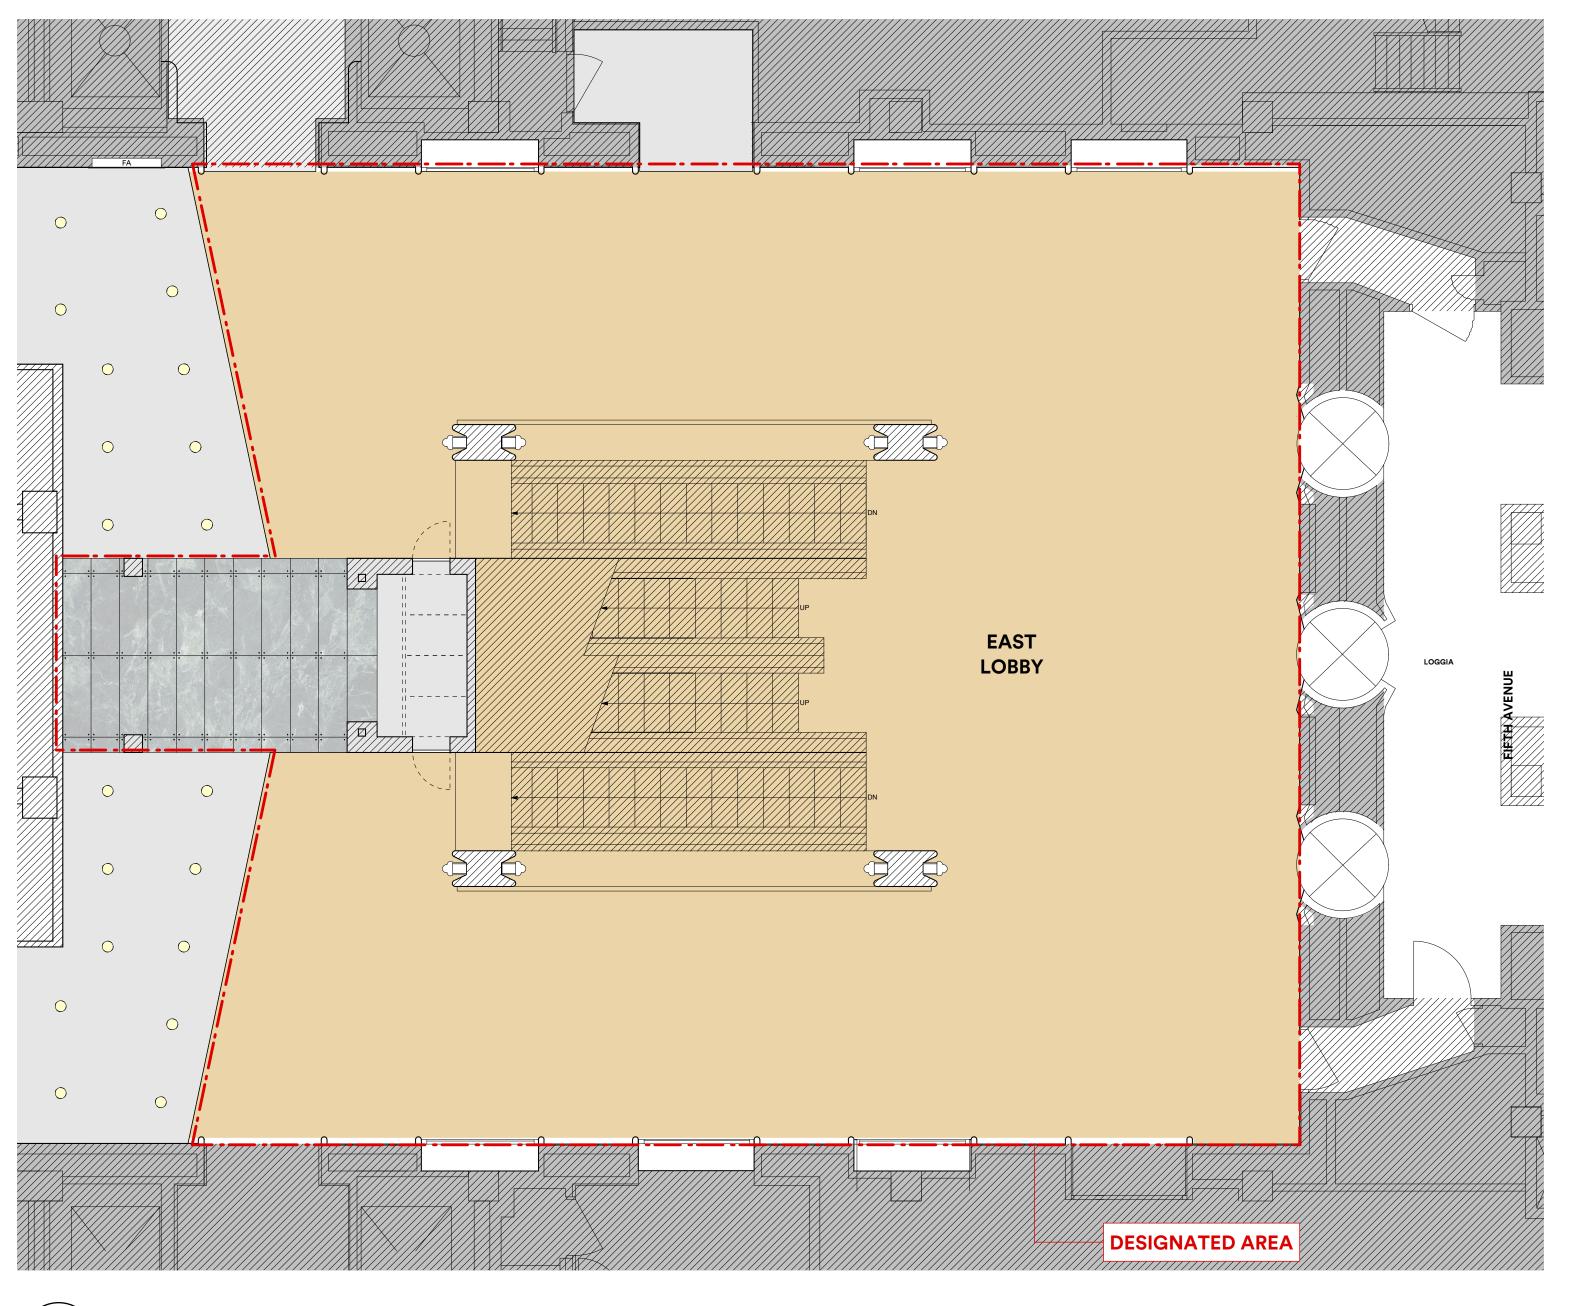

1


RCP : EAST LOBBY GROUND FLOOR - EXISTING SCALE: NTS

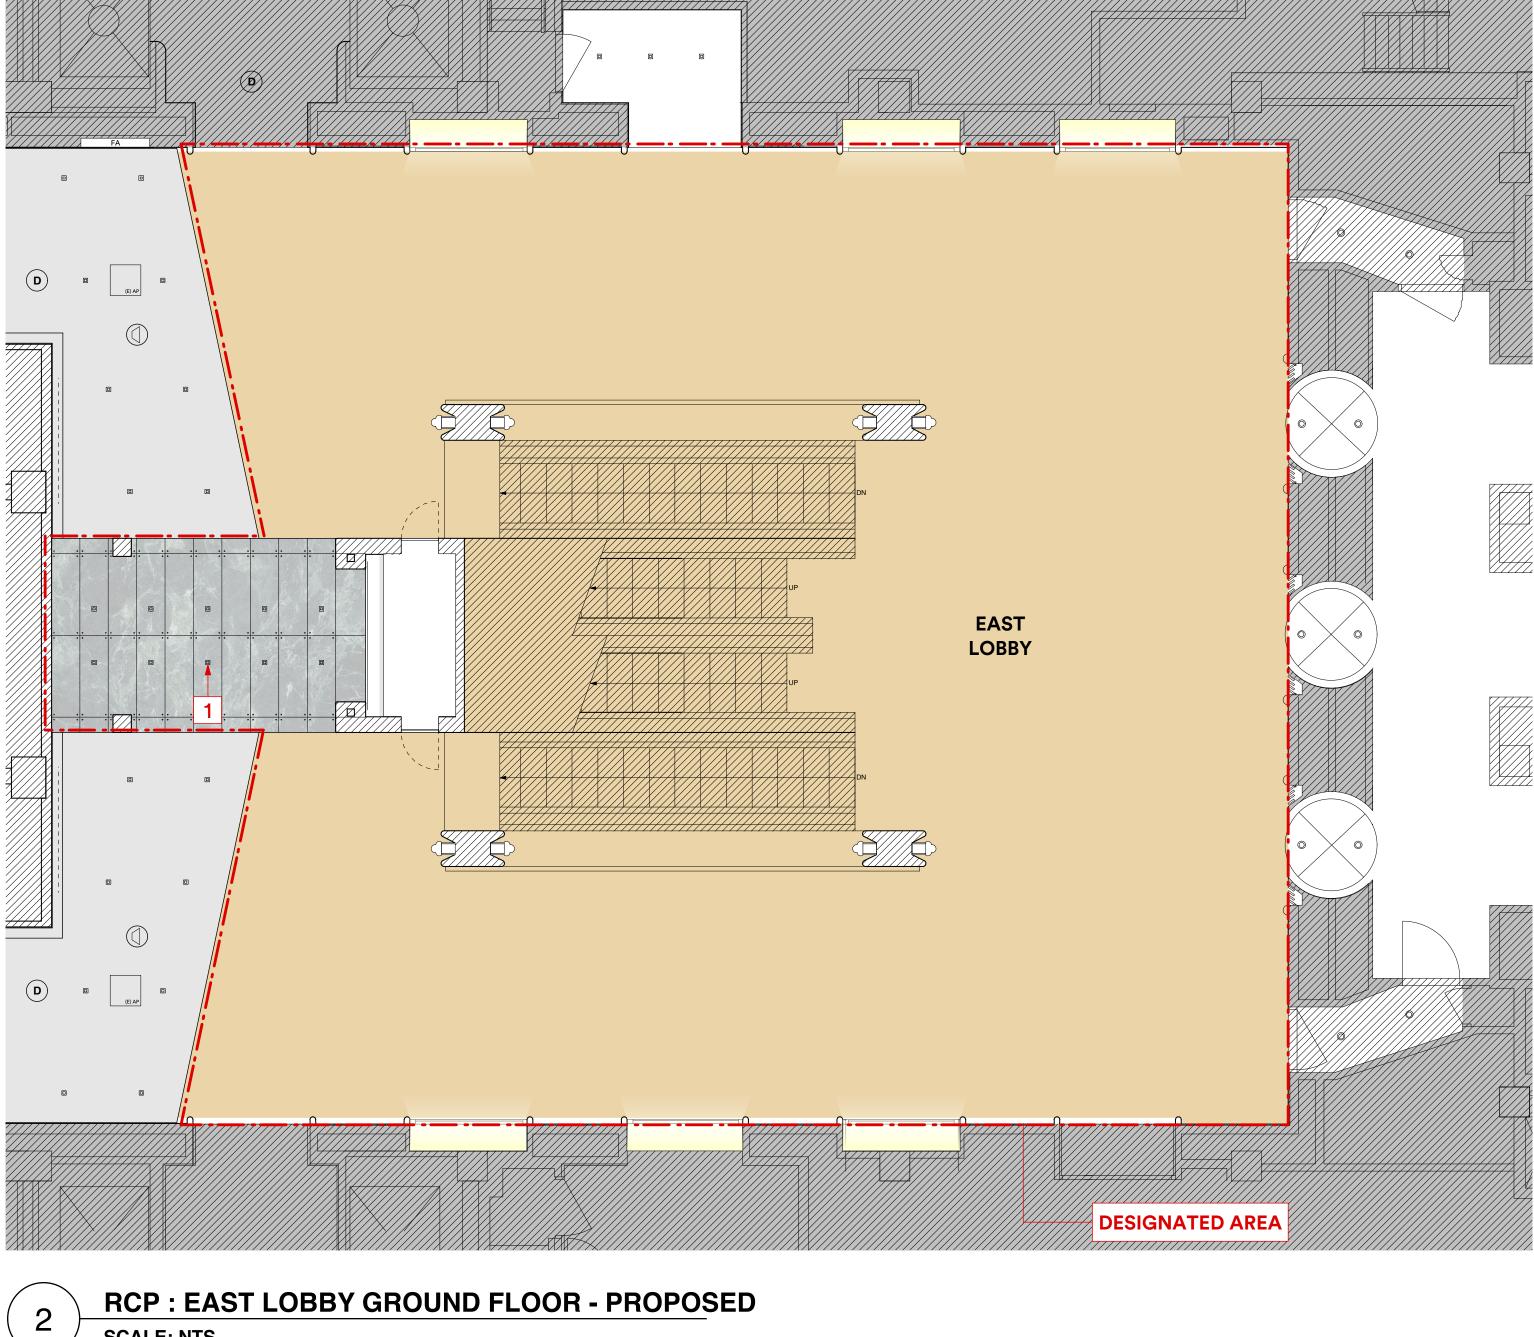


DESIGNATED EAST LOBBY: EXISTING & PROPOSED RCP - GROUND FLOOR

SCALE: NTS

1 PROPOSED NEW RECESSED DOWNLIGHTS

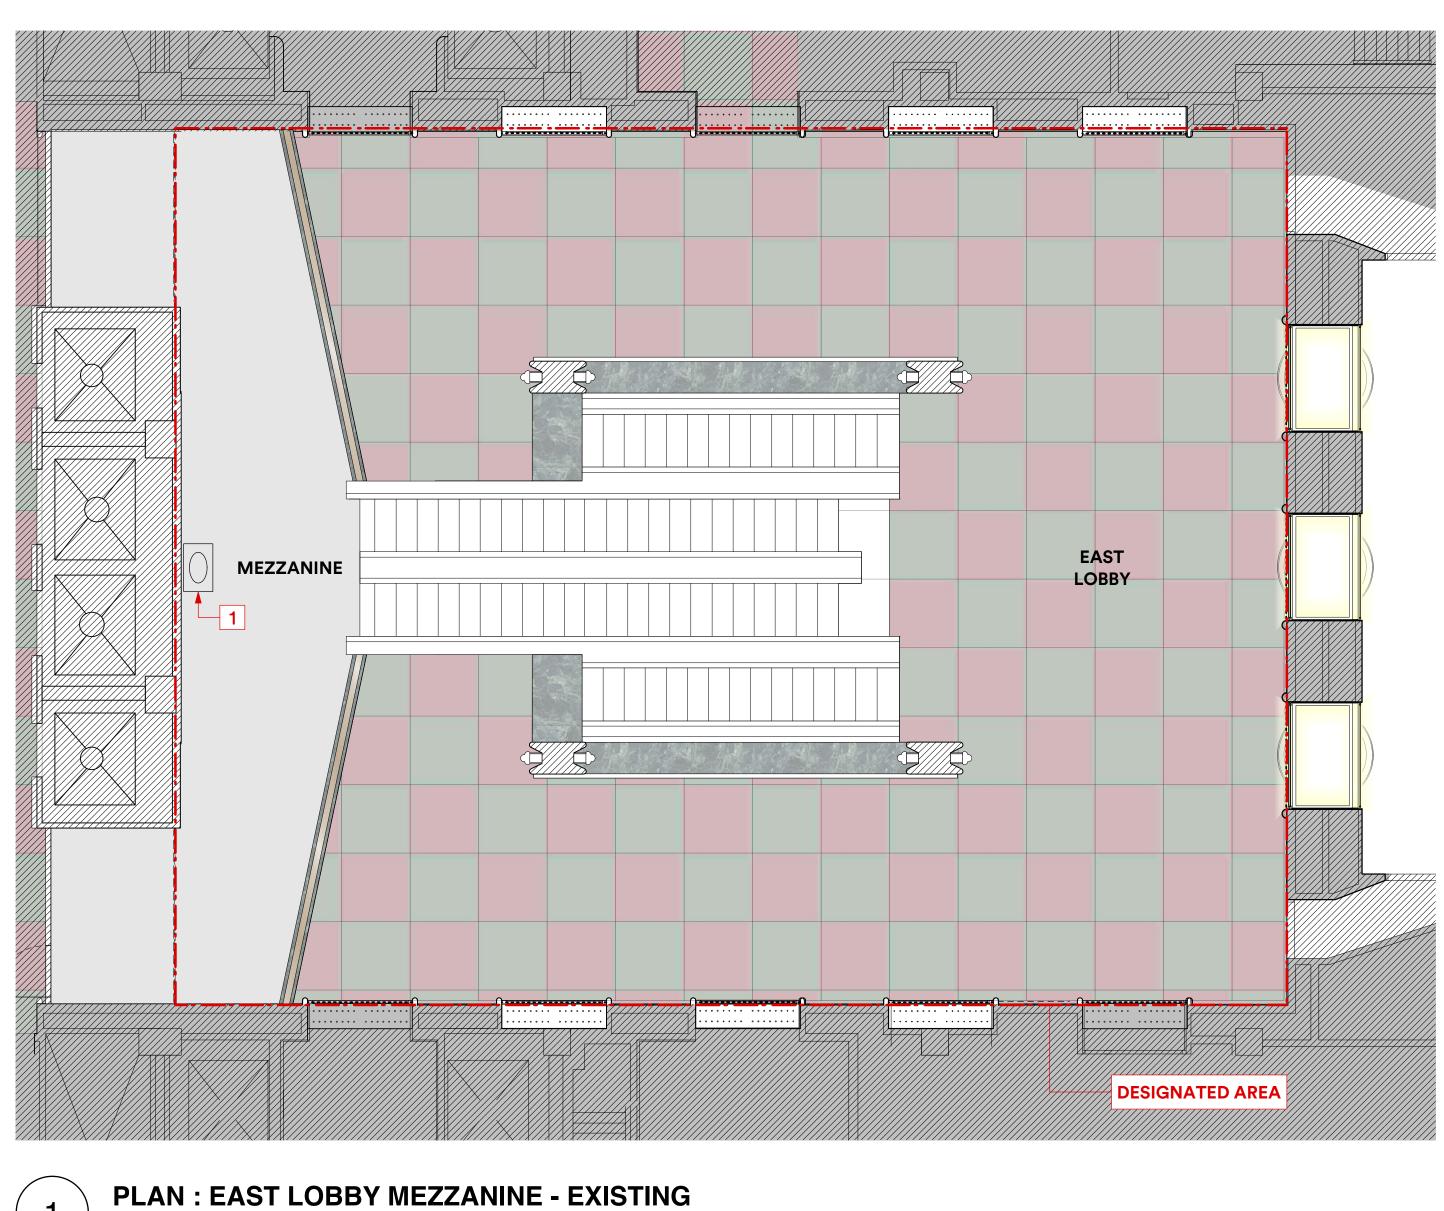

SCALE: NTS

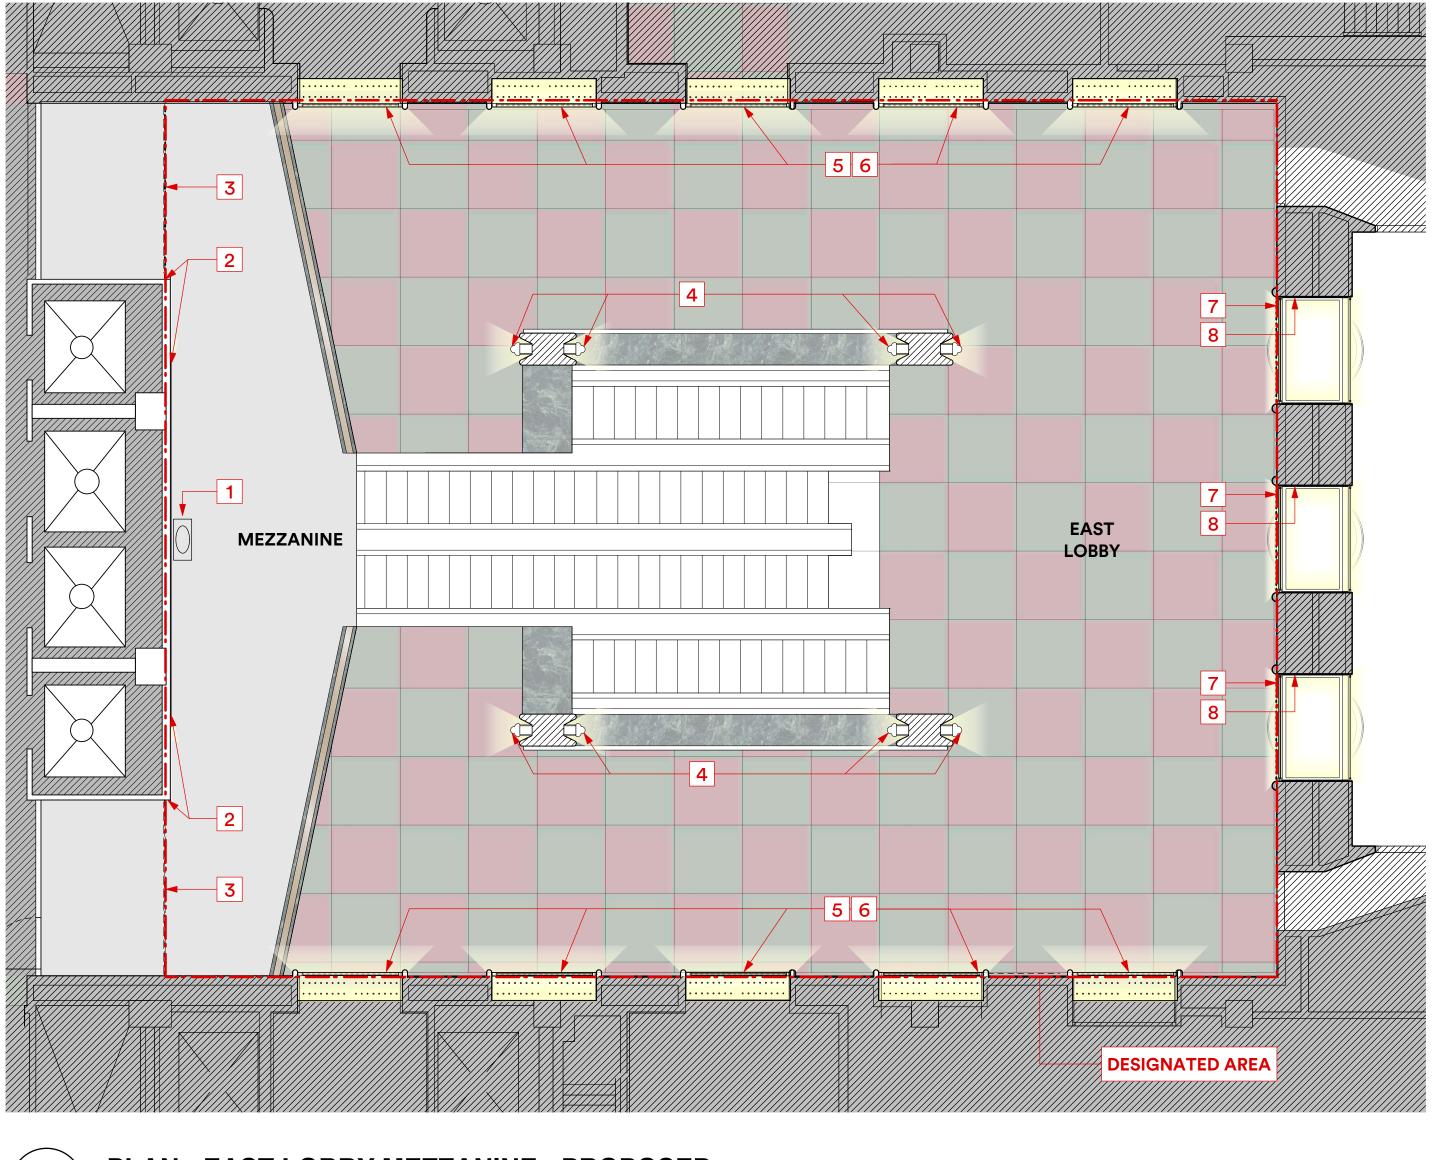



PLAN : EAST LOBBY MEZZANINE - PROPOSED SCALE: NTS

1 EXISTING SCULPTURE TO BE REMAIN

2 PROPOSED NEW VERTICAL LIGHTING

3 PROPOSED NEW HORIZONTAL LIGHTING @ SOFFIT FASCIA


4 PROPOSED NEW LIGHTING @ COLUMN EXISTING SCONCE (RELAMPED)

5 PROPOSED NEW LIGHTING @ CURVED BRASS NICHES BELOW MICHIO IHARA SCULPTURE (RELAMPED)

6 PROPOSED NEW LIGHTING @ MICHIO IHARA SCULPTURE (RELAMPED)

7 PROPOSED NEW LIGHTING @ CURVED BRASS NICHES ABOVE REVOLVERS (RELAMPED)


8 PROPOSED NEW MIRROR FINISH & LIGHT FIXTURE @ TOP & BOTH SIDES

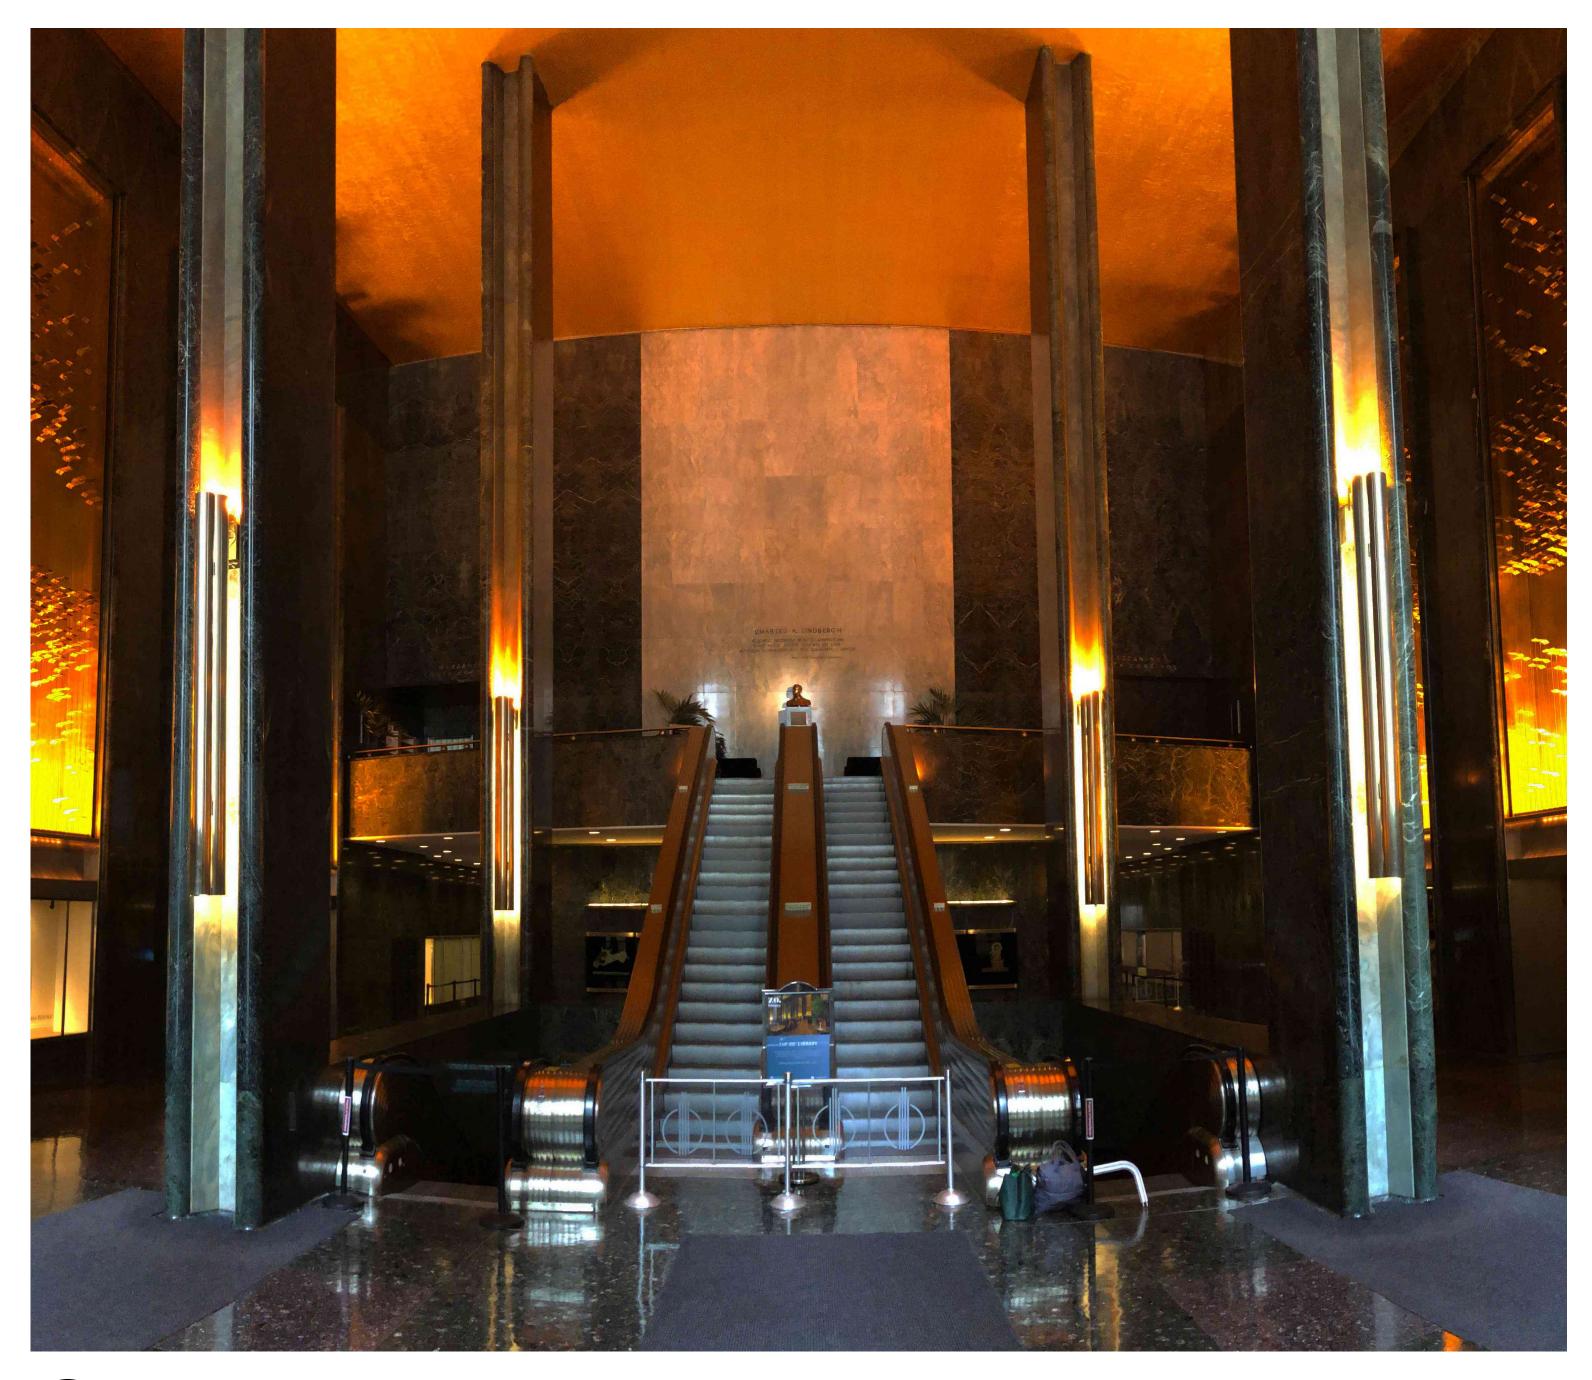




45 ROCKEFELLER PLAZA - EXISTING EAST LOBBY VIEW LOOKING WEST SCALE: NTS

GABELLINI SHEPPARD Cooley Monato Studio Copyright 2020 Gabellini Sheppard Associates, LLP 665 Broadway Suite 706 New York, NY 10012

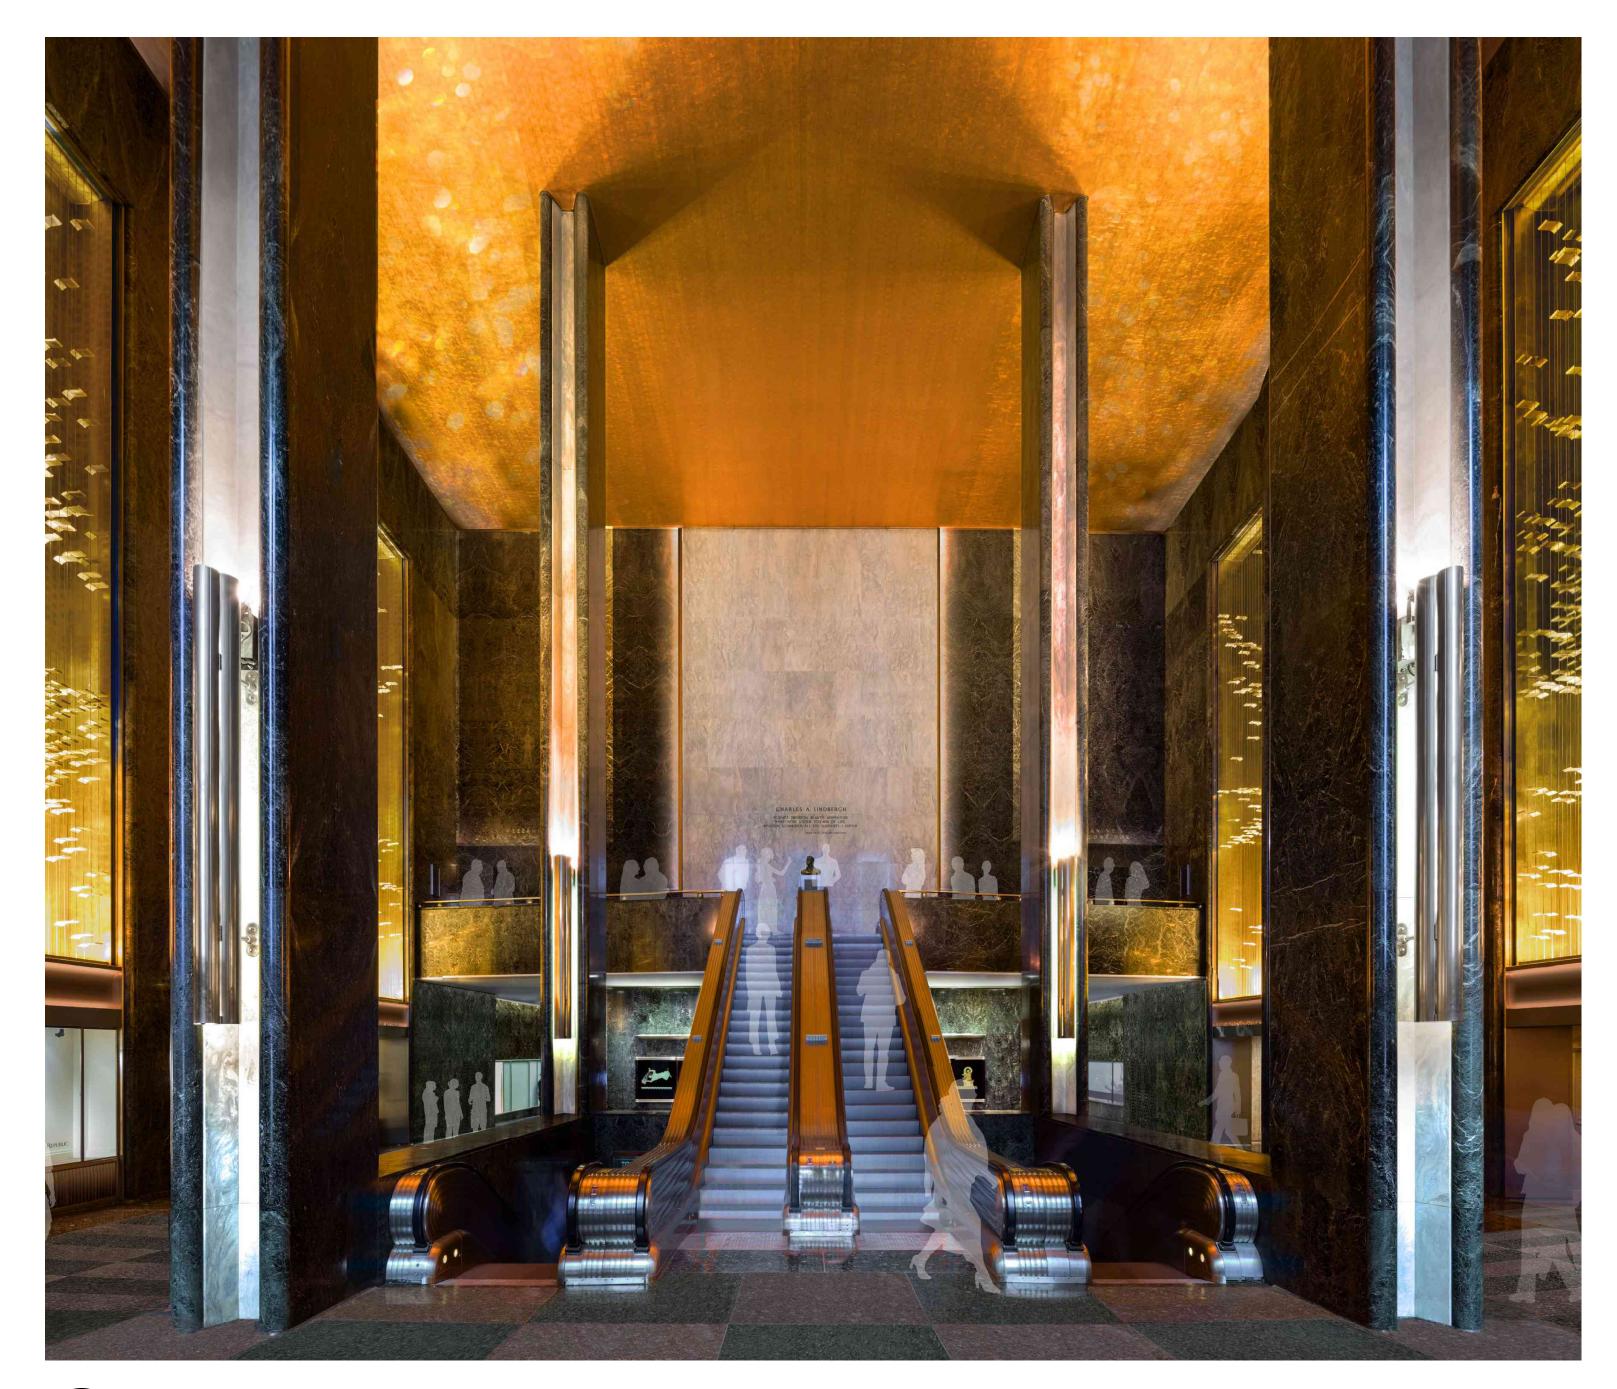





45 ROCKEFELLER PLAZA - PROPOSED EAST LOBBY VIEW LOOKING WEST SCALE: NTS

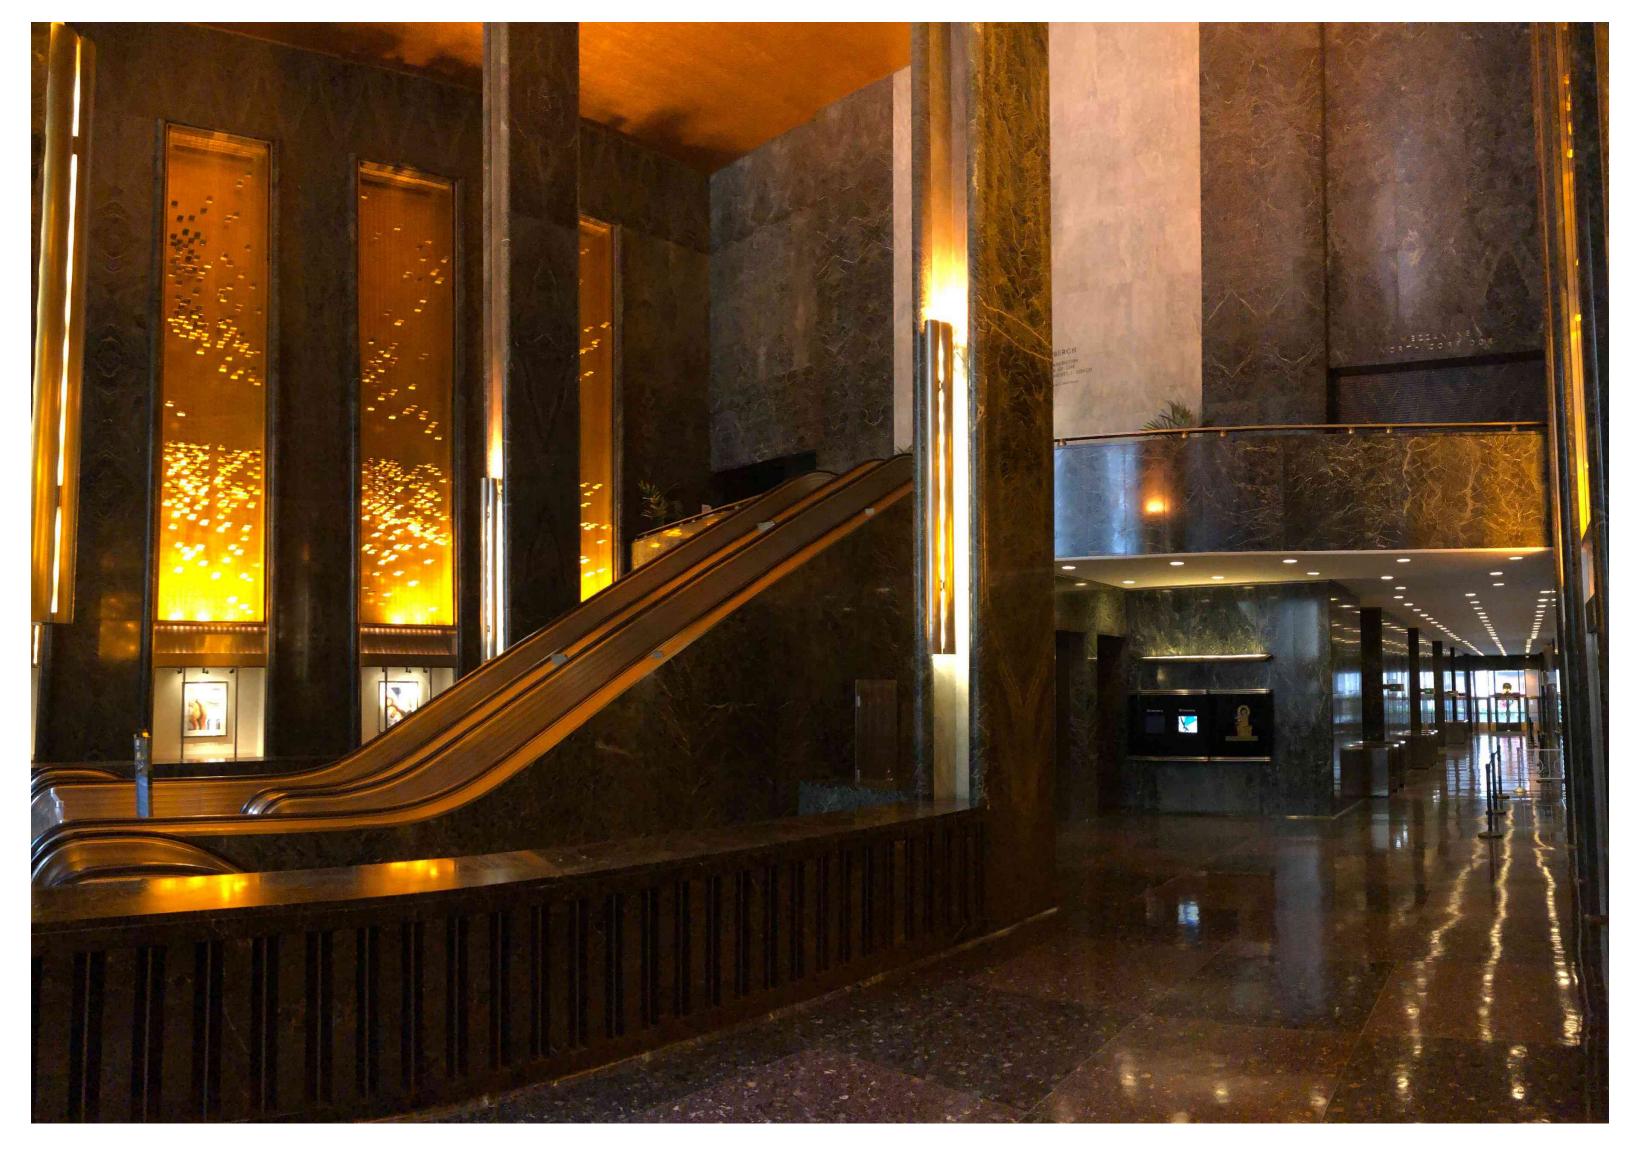




GABELLINI SHEPPARD Cooley Monato Studio Copyright 2020 Gabellini Sheppard Associates, LLP 665 Broadway Suite 706 New York, NY 10012

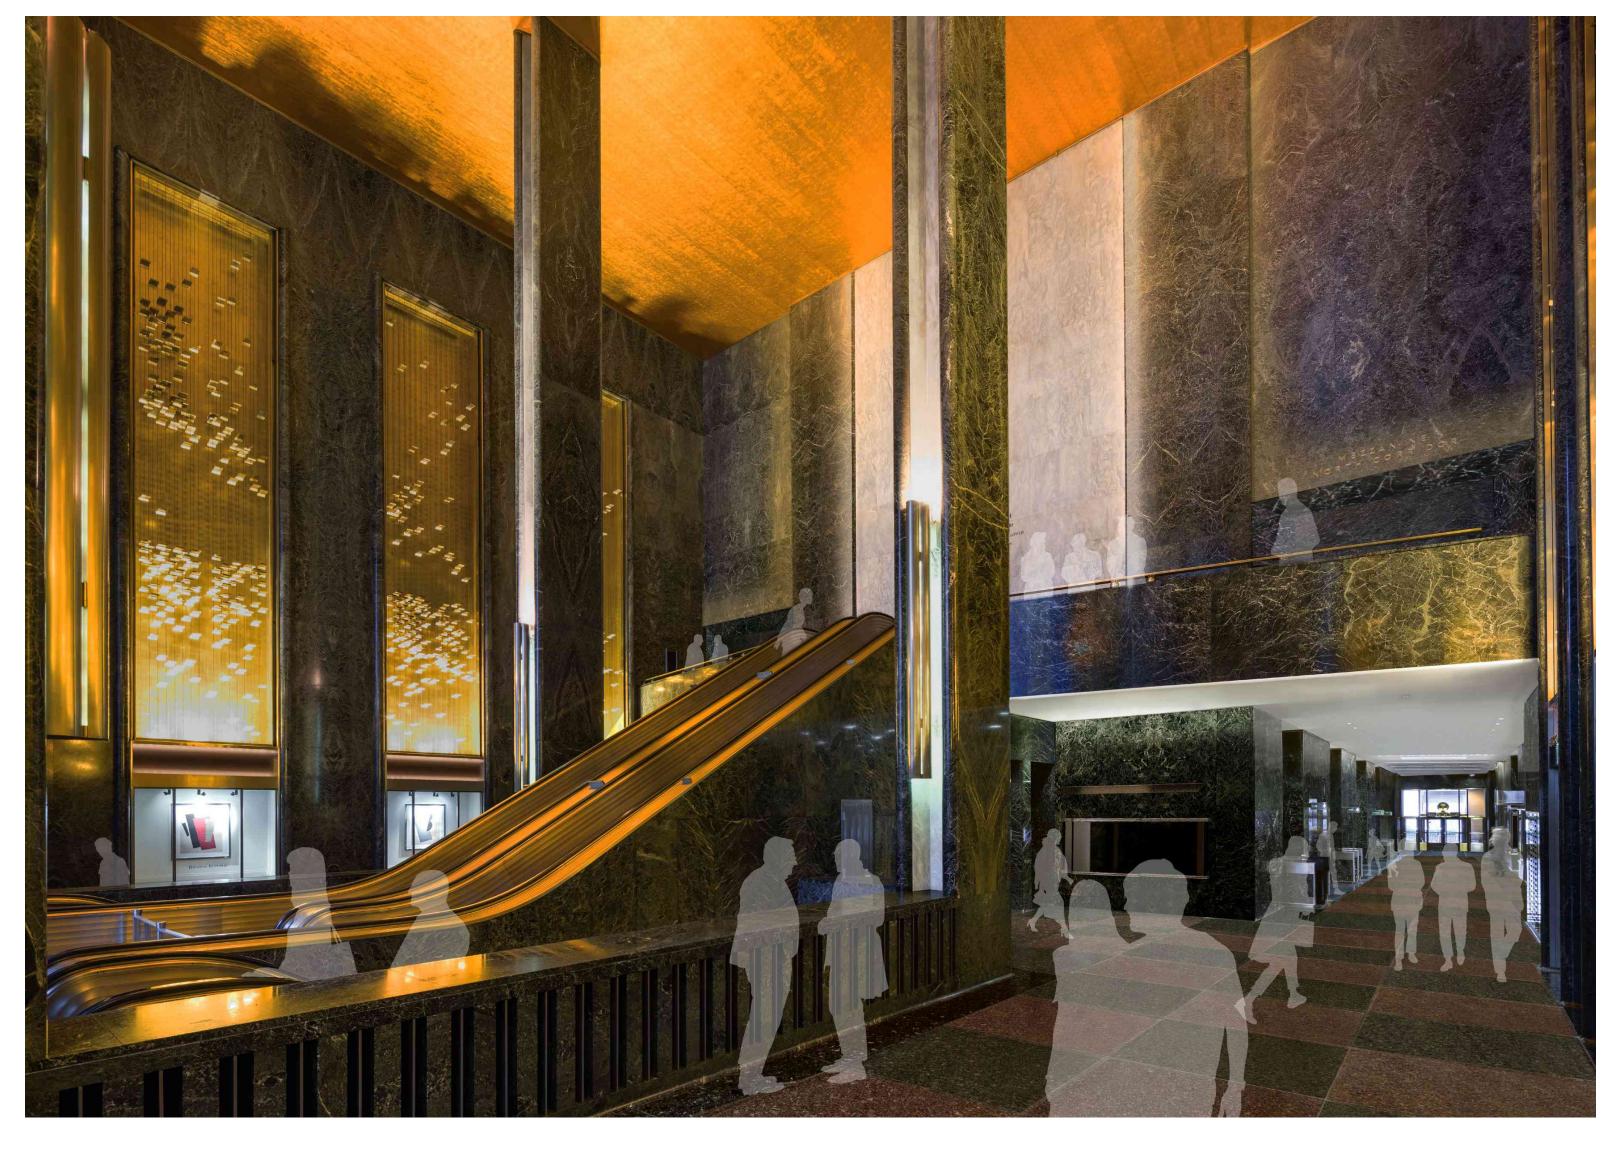

 

SCALE: NTS


45 ROCKEFELLER PLAZA - PROPOSED EAST LOBBY VIEW LOOKING SOUTH WEST

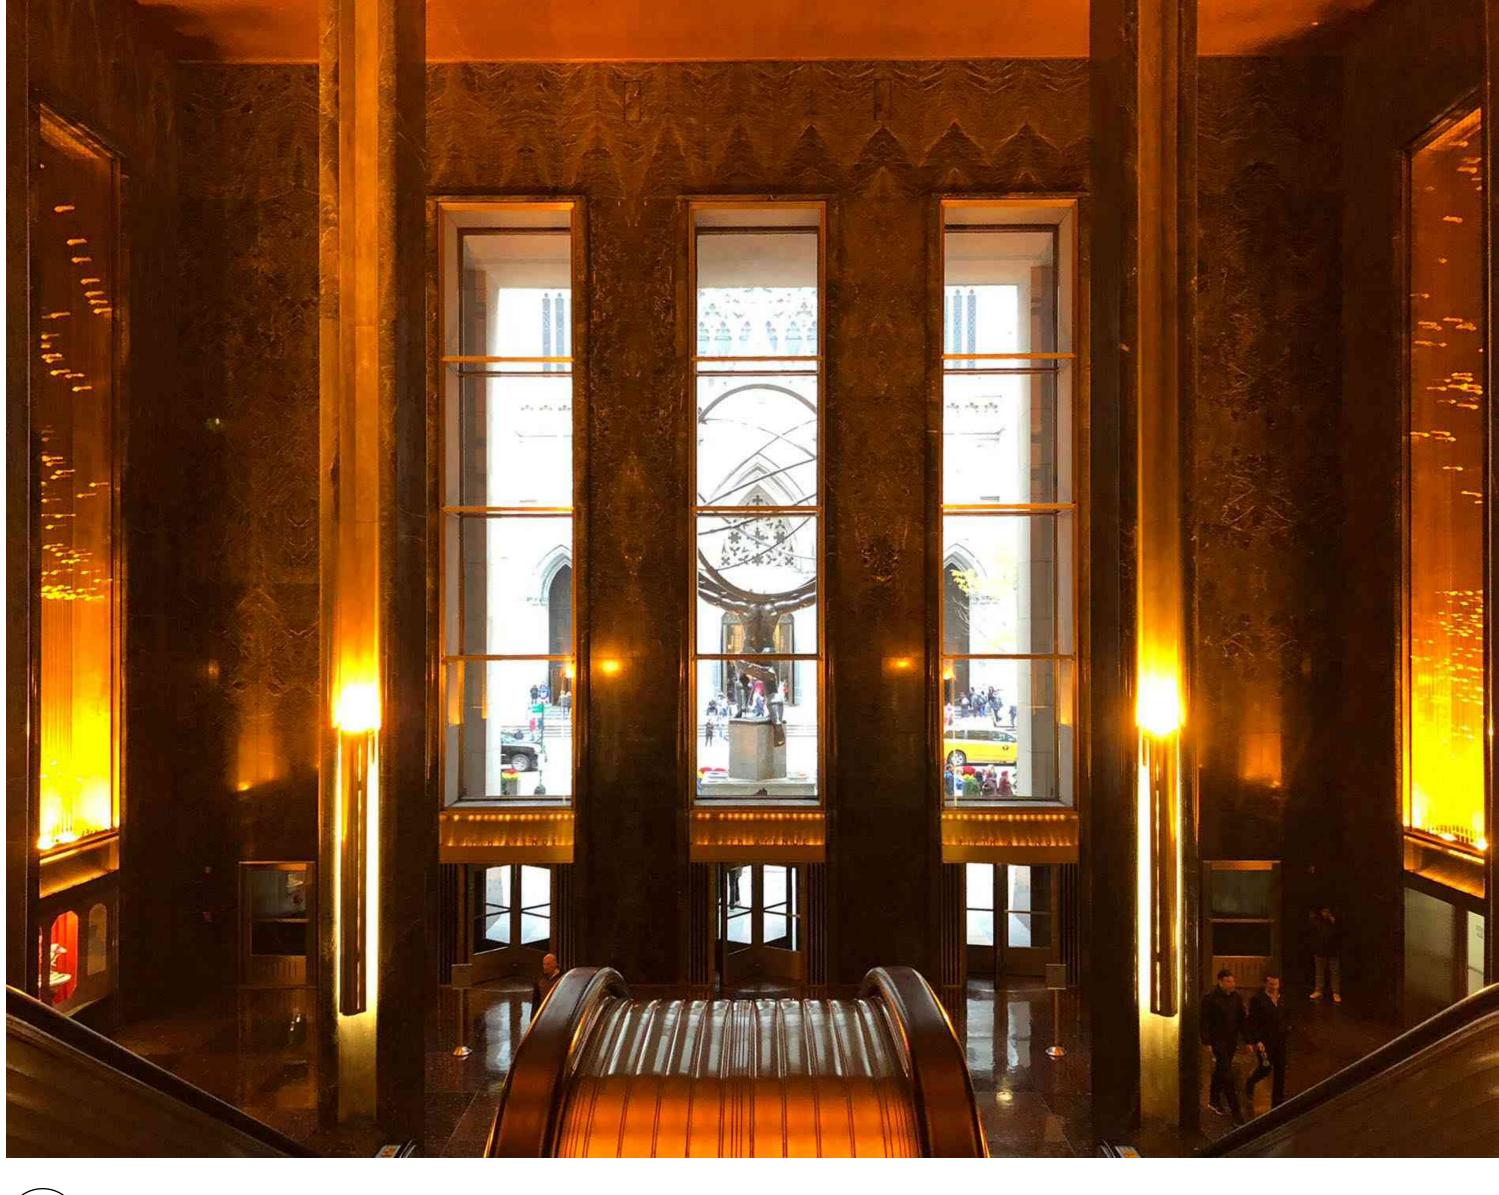


45 ROCKEFELLER PLAZA - EXISTING EAST LOBBY VIEW LOOKING EAST SCALE: NTS

GABELLINI SHEPPARD CONTROLOGY CONTROLOGY CONTROLOGY CONTROLOGY CONTROLOGY CONTROLOGY CONTROL C


1

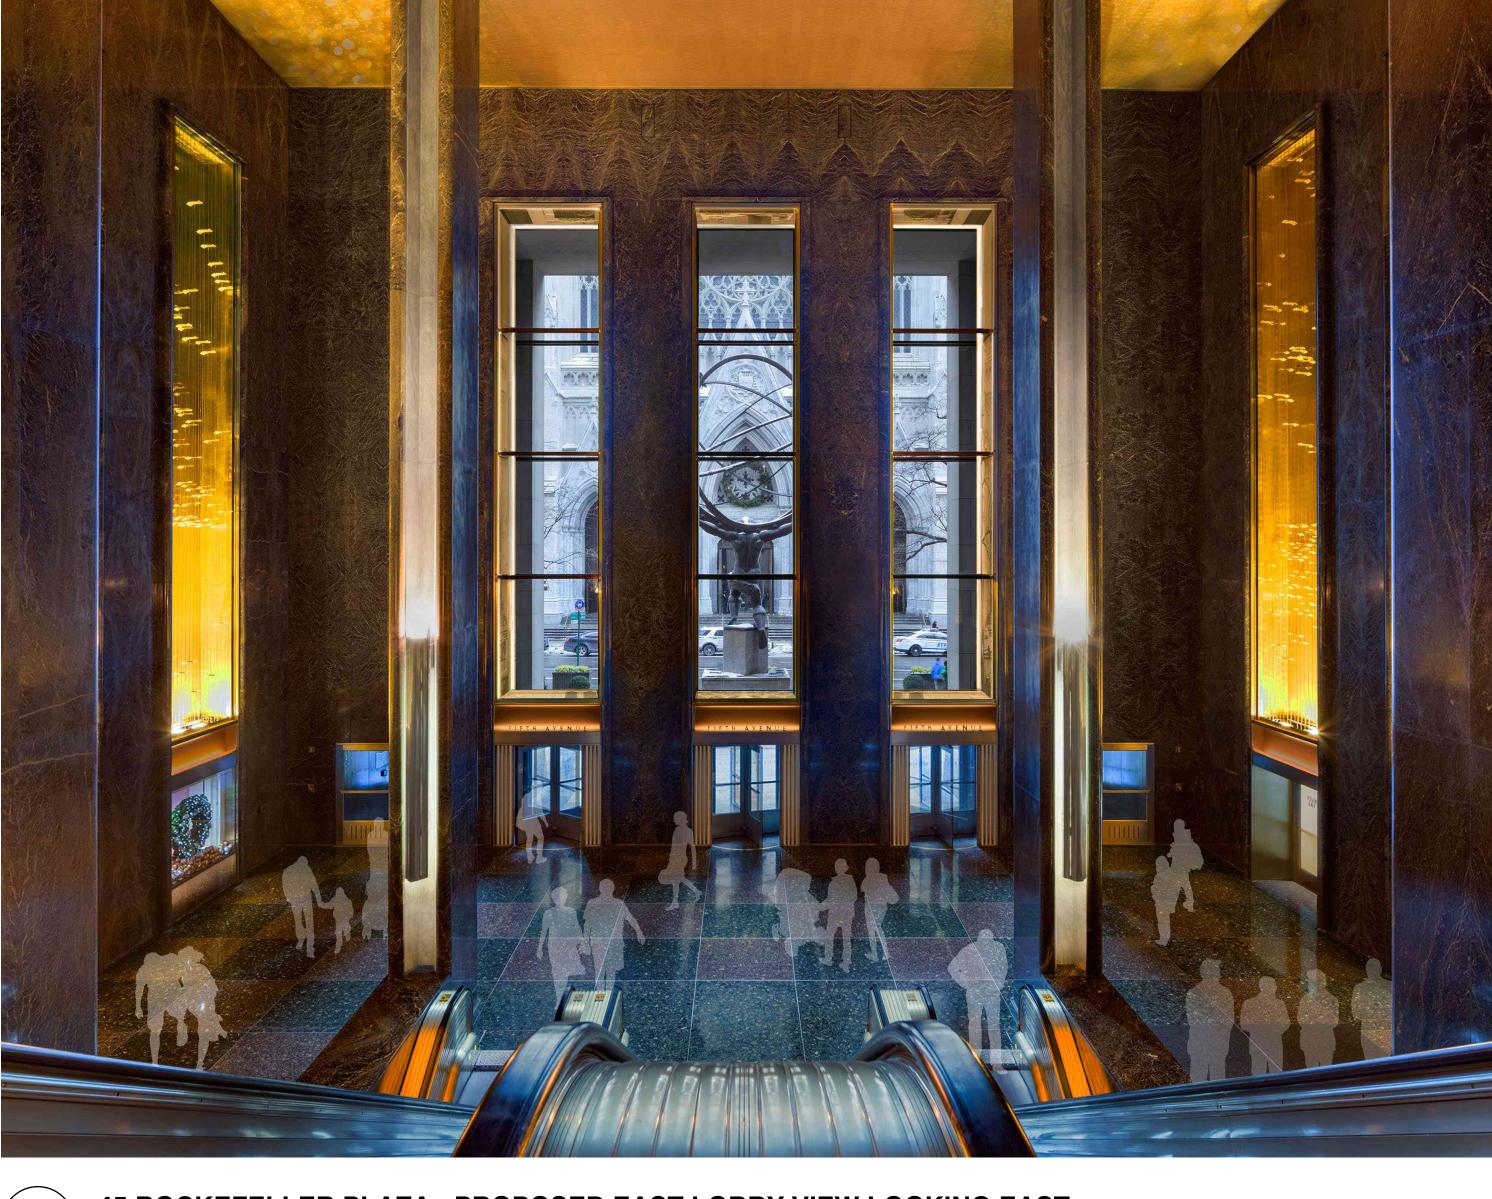

 


SCALE: NTS

45 ROCKEFELLER PLAZA - PROPOSED EAST LOBBY VIEW LOOKING EAST

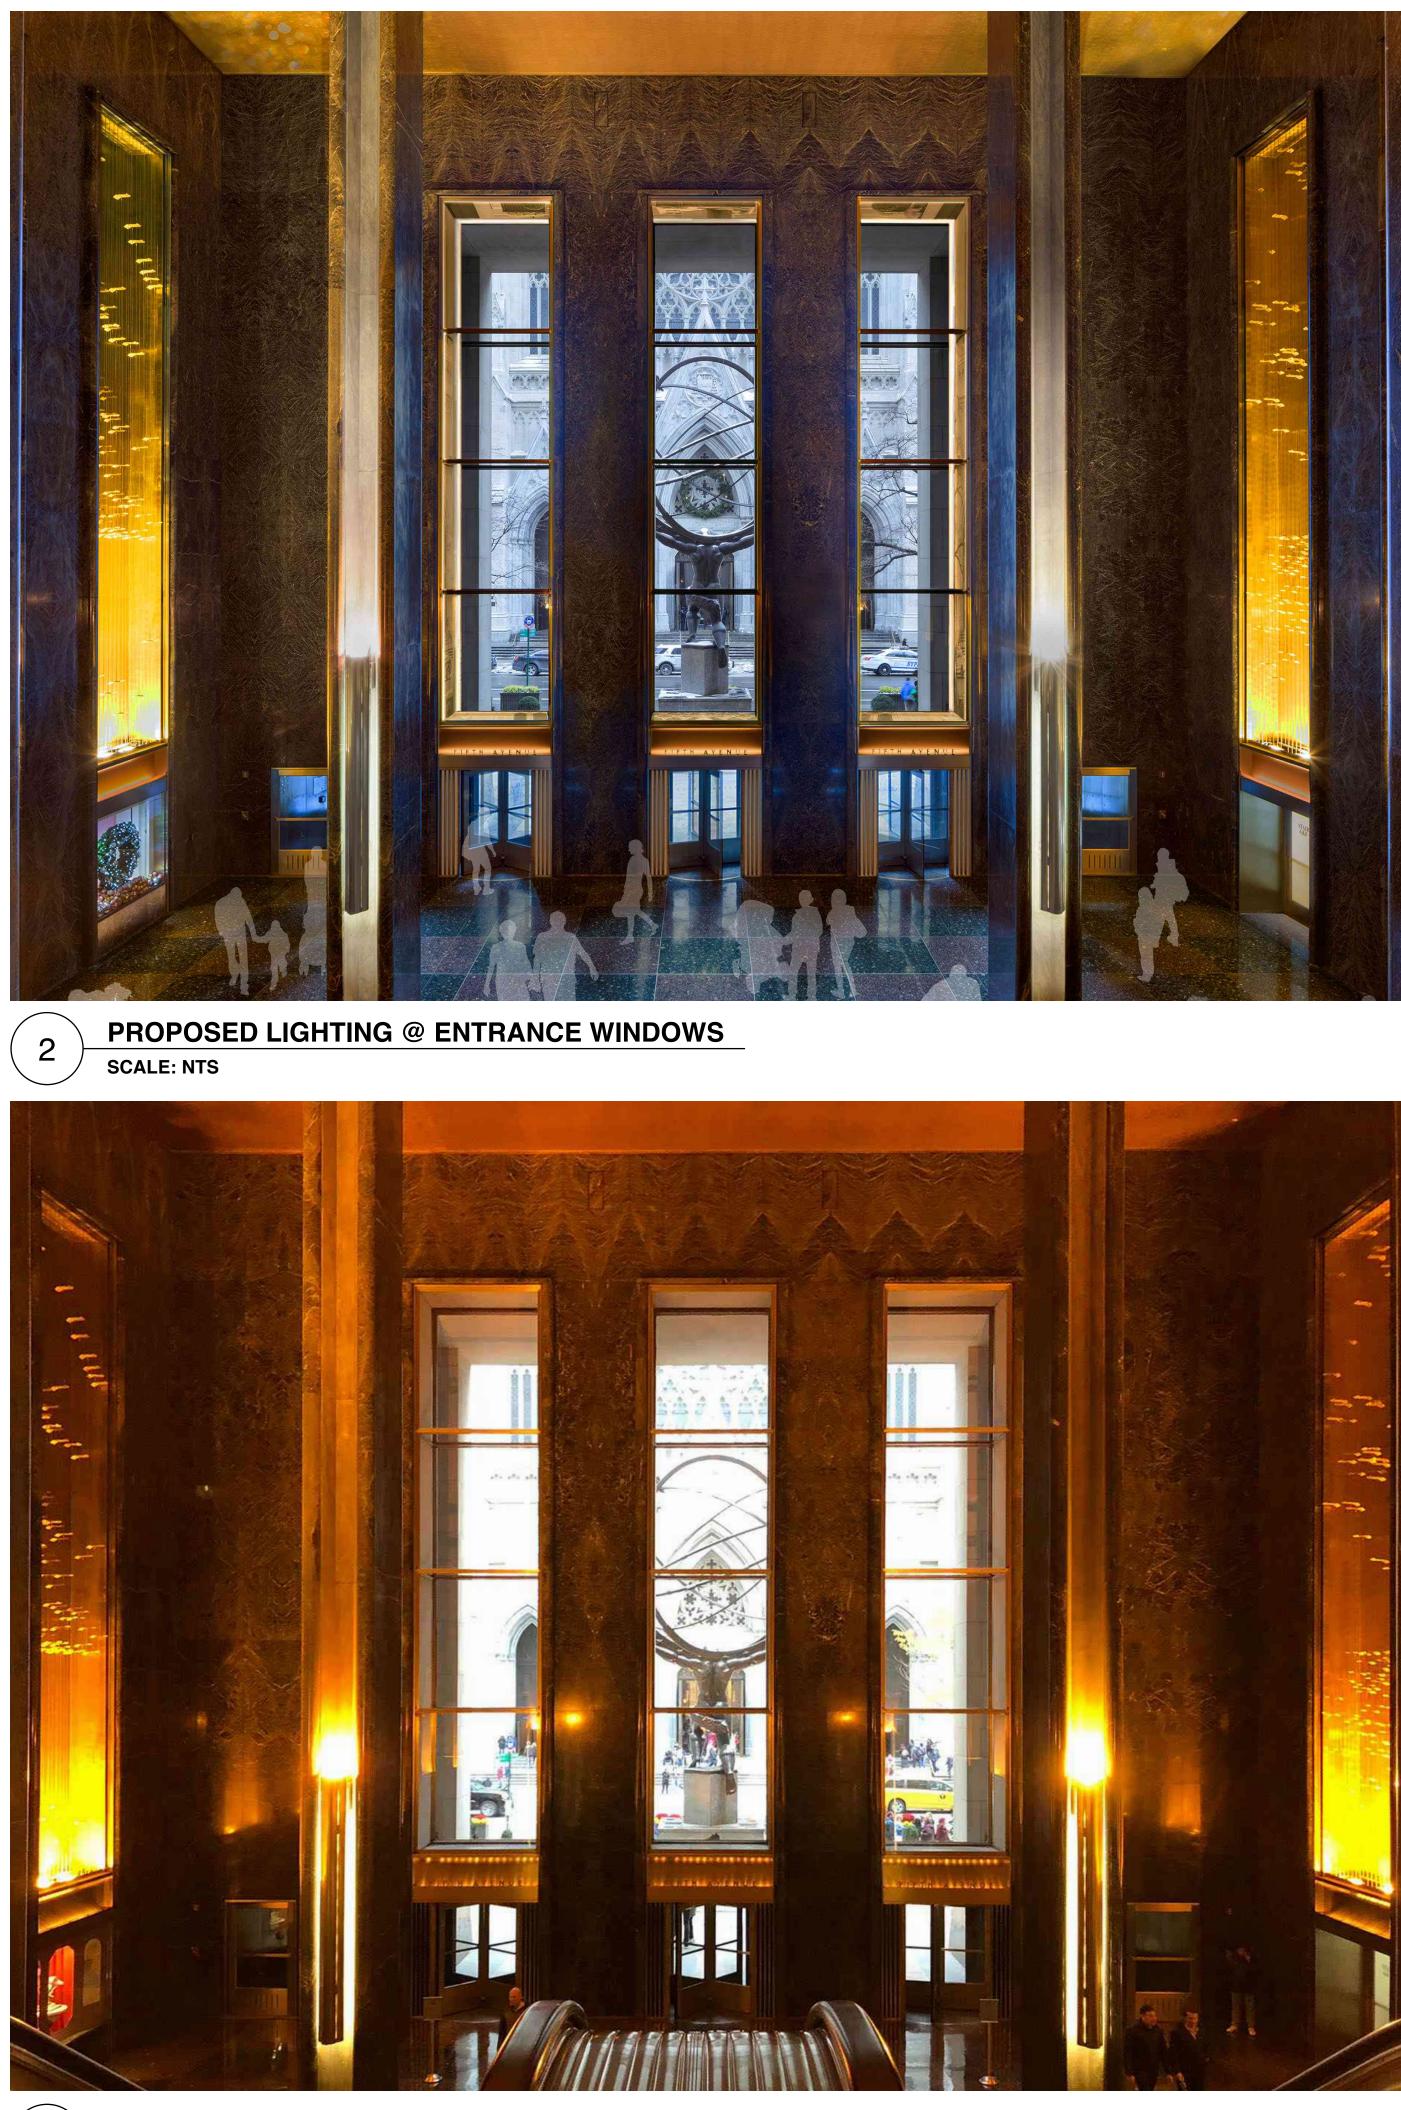

EXISTING ENTRANCE WINDOWS SCALE: NTS

GABELLINI SHEPPARD COOLEY MONATO STUDIO COOLEY MONATO STUDIO COOLEY MONATO STUDIO COPYright 2020 Gabellini Sheppard Associates, LLP 665 Broadway Suite 706 New York, NY 10012

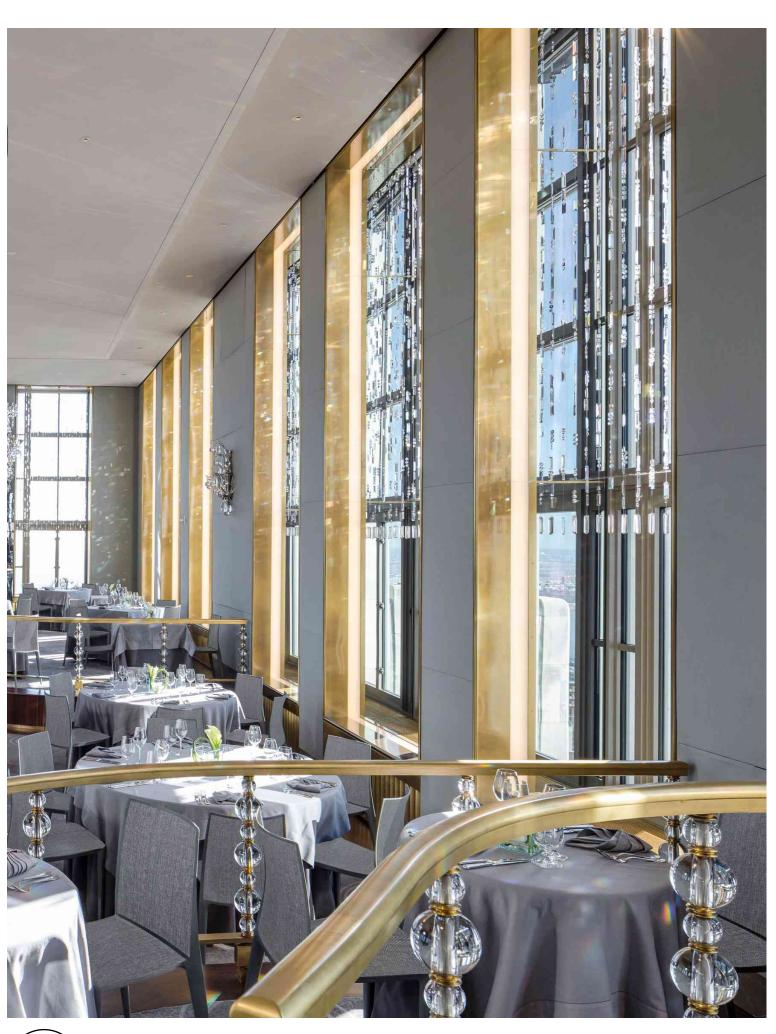



PROPOSED ENTRANCE WINDOWS CONCEPT IMAGES SCALE: NTS







EXISTING ENTRANCE WINDOWS SCALE: NTS




5

PROPOSED VESTIBULE LIGHTING: MOCKUP 20 WEST 51ST STREET ENTRANCE

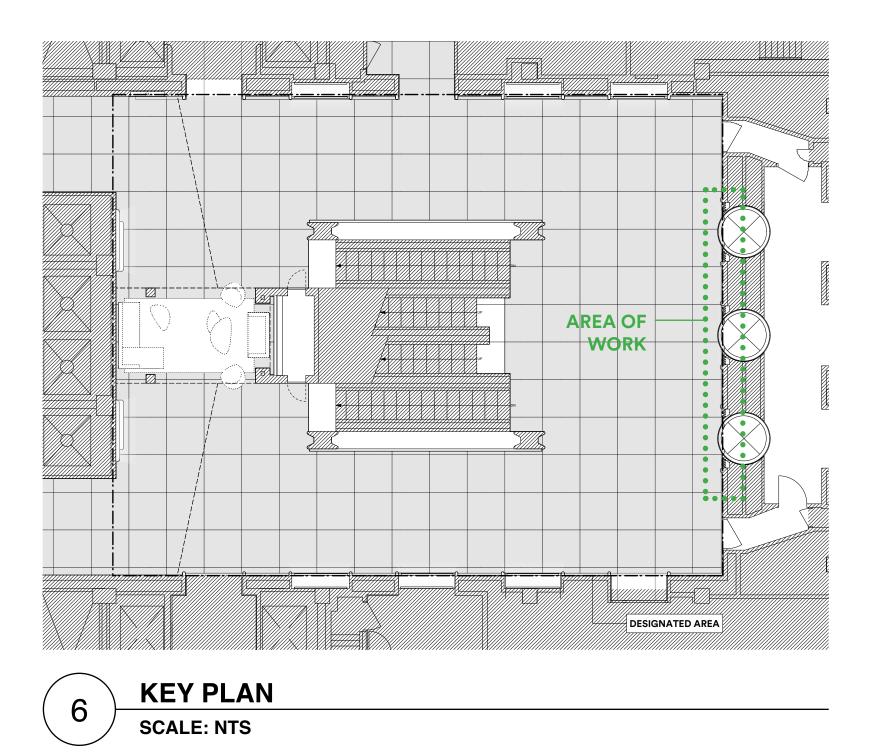

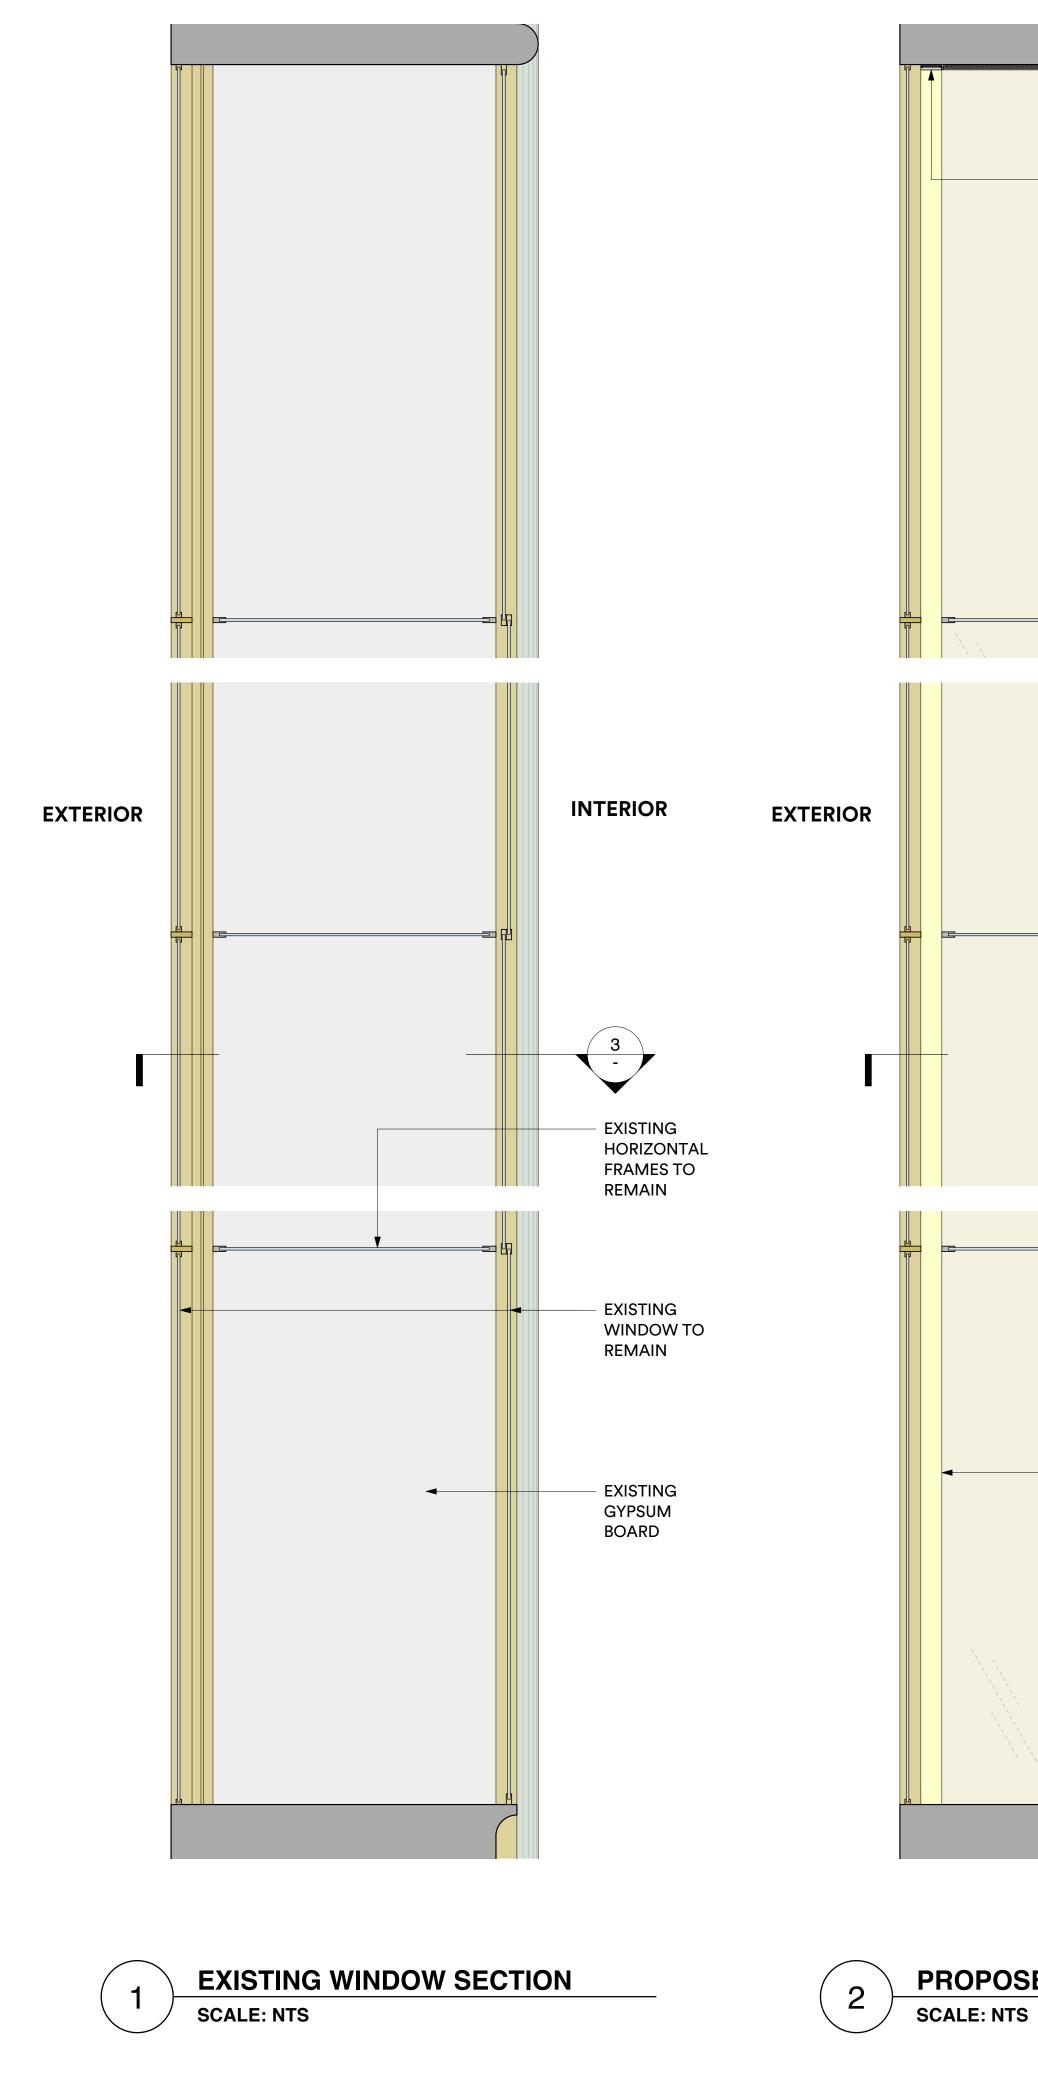



GABELLINI SHEPPARD CONTROLOGIA COPYRIGHT 2020 Gabellini Sheppard Associates, LLP 665 Broadway Suite 706 New York, NY 10012

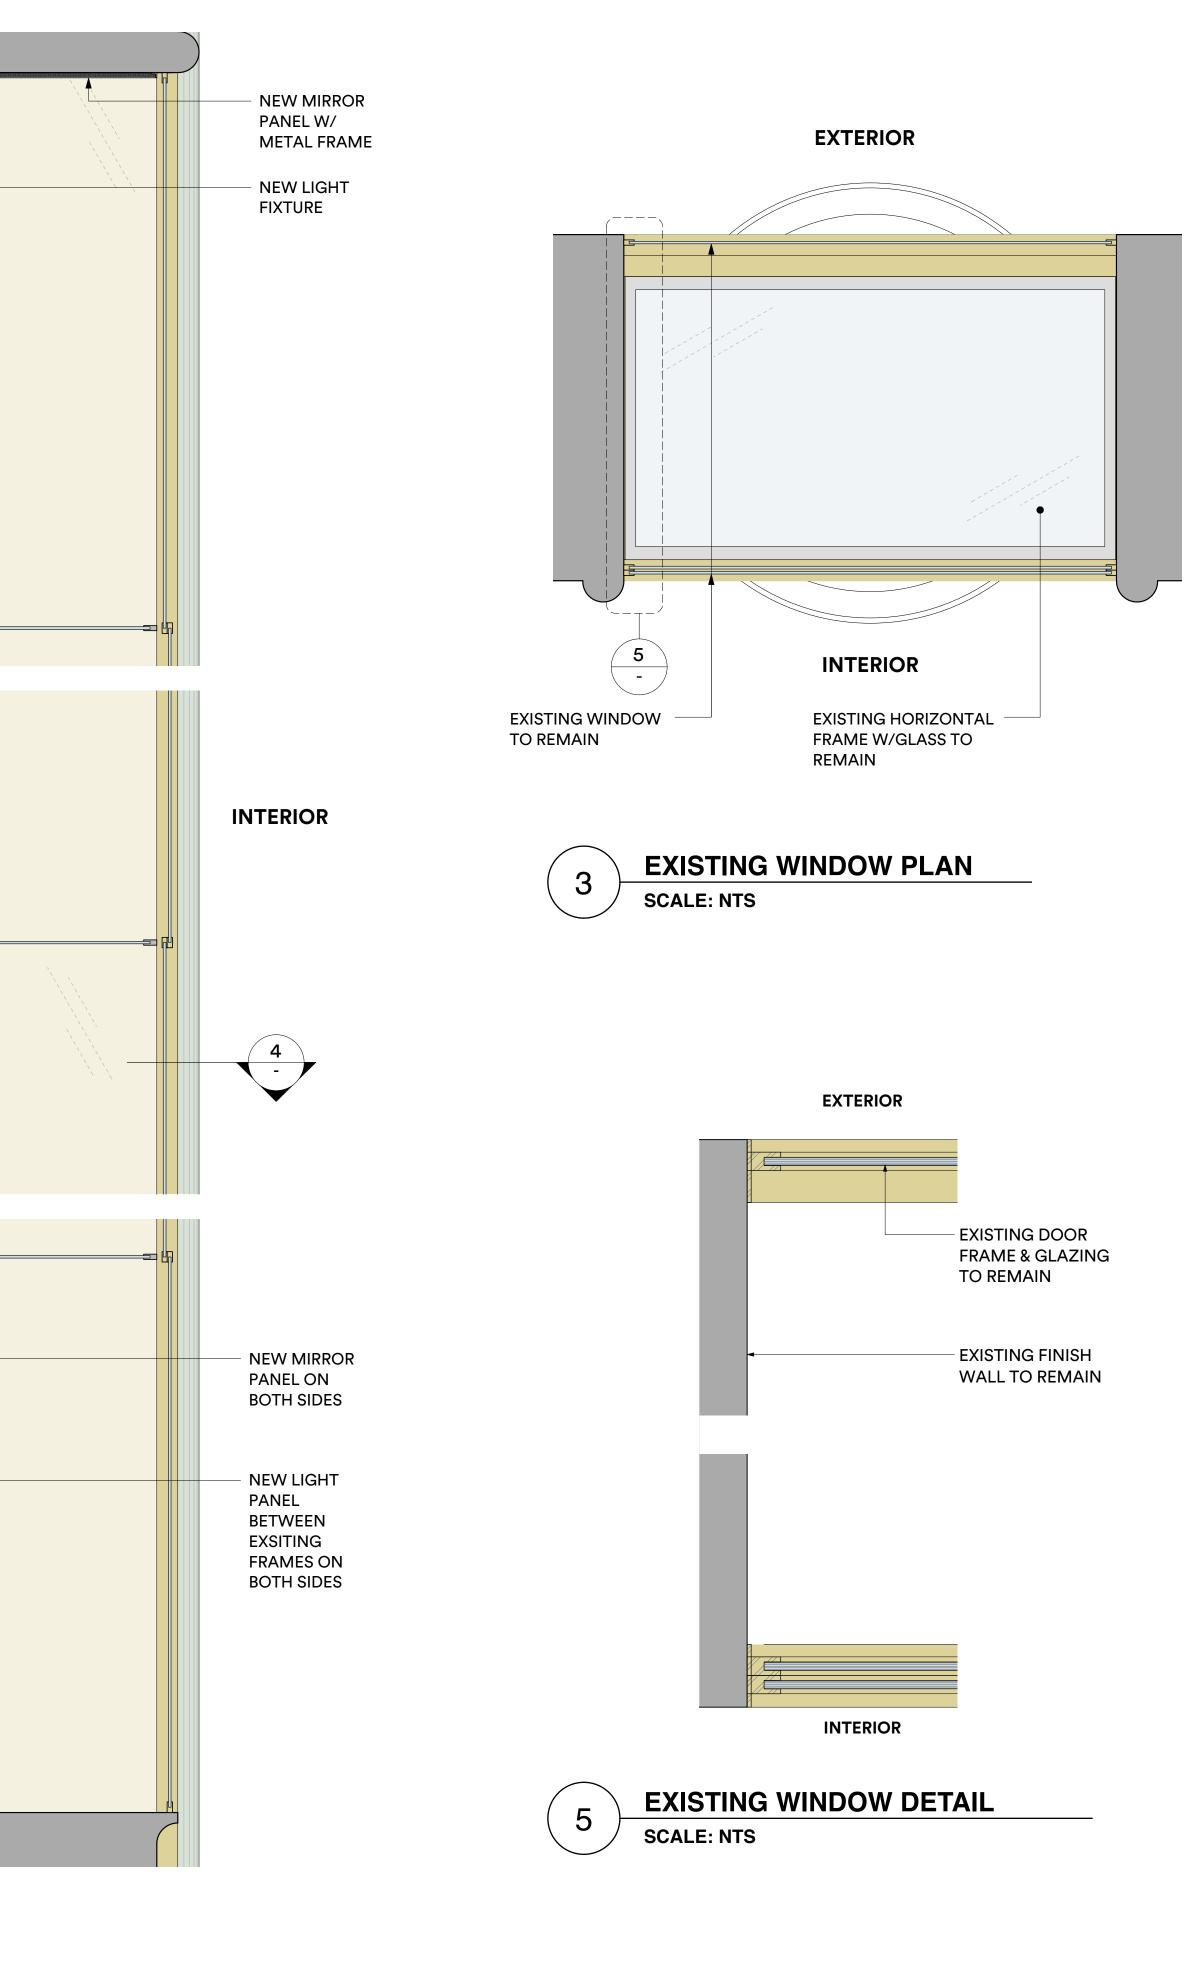


PROPOSED WINDOW SECTION


EXTERIOR

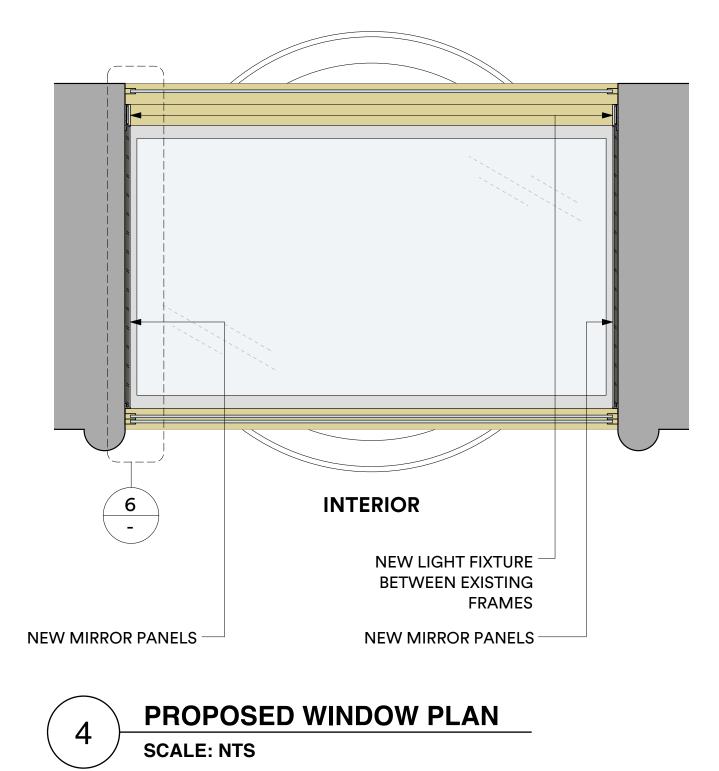

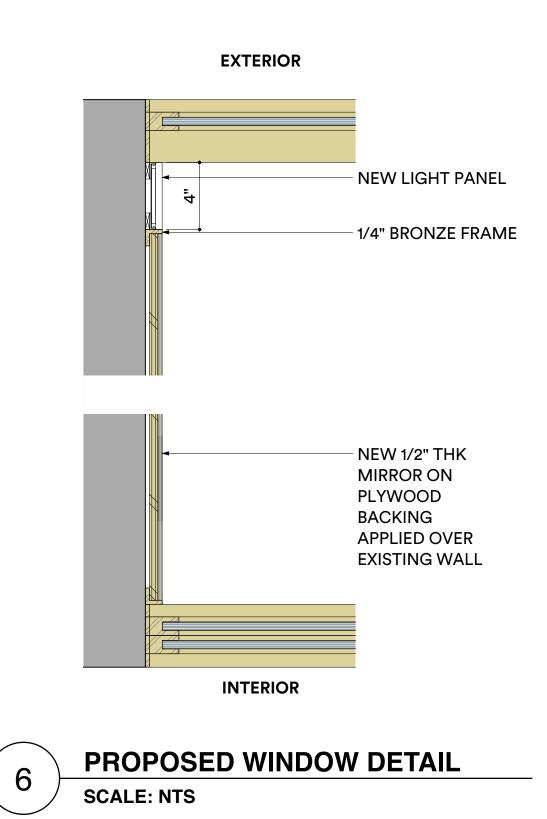

16

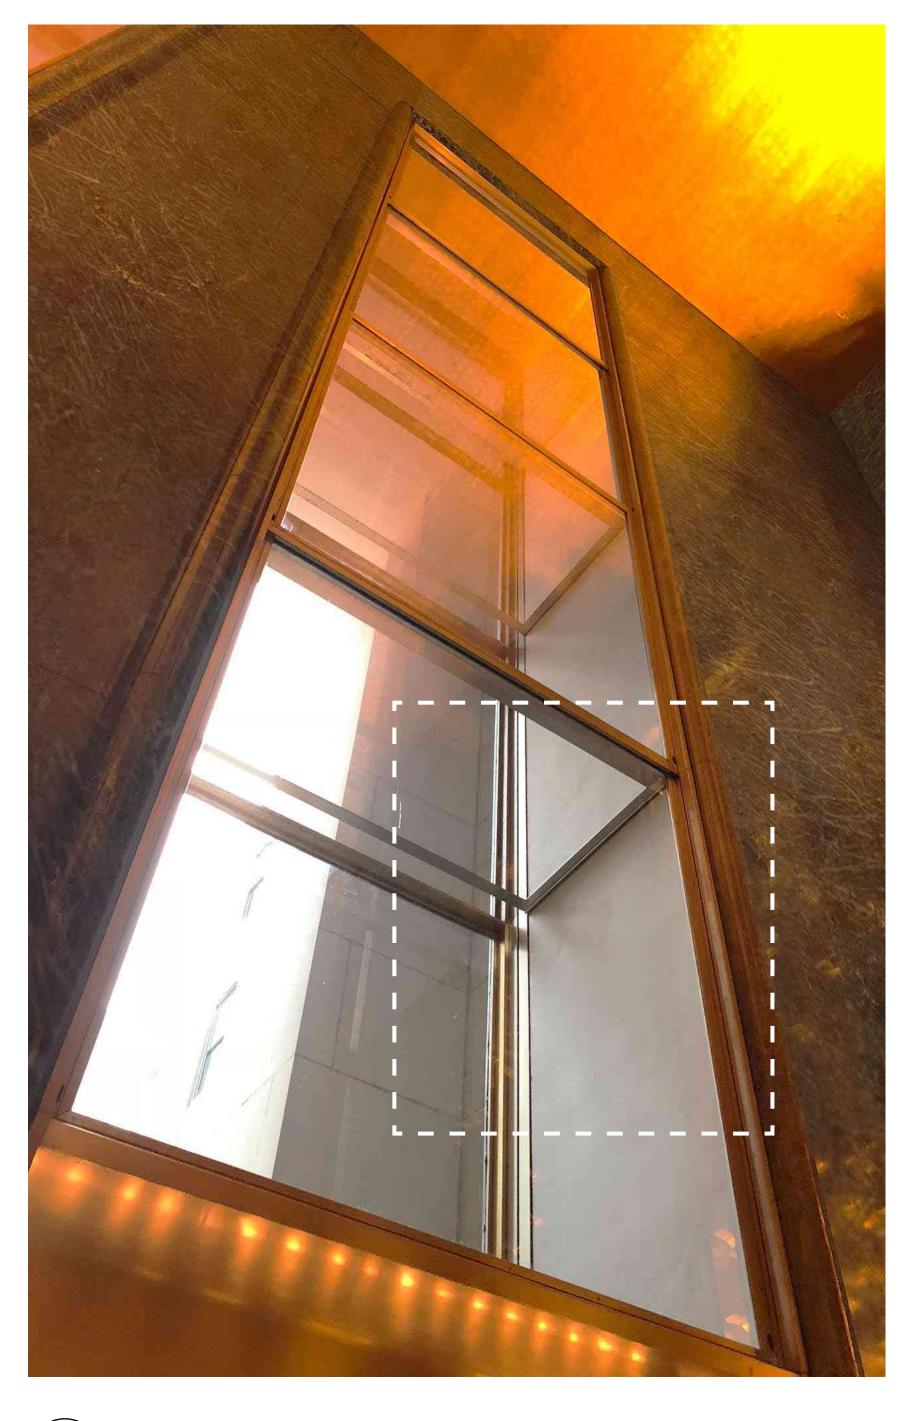

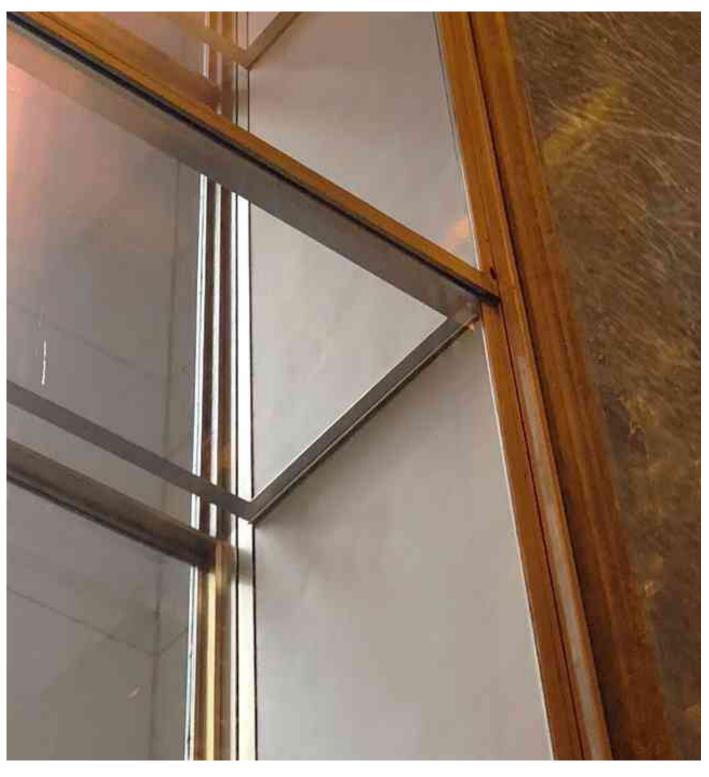

EXISTING WINDOW CONDITION - DETAIL VIEW

EXISTING WINDOW CONDITION SCALE: NTS

 GABELLINI
 SHEPPARD
 Content of the studies
 Content of the studies
 Copyright 2020 Gabellini Sheppard Associates, LLP


 665 Broadway Suite 706 New York, NY 10012





PROPOSED WINDOW RENDER SCALE: NTS



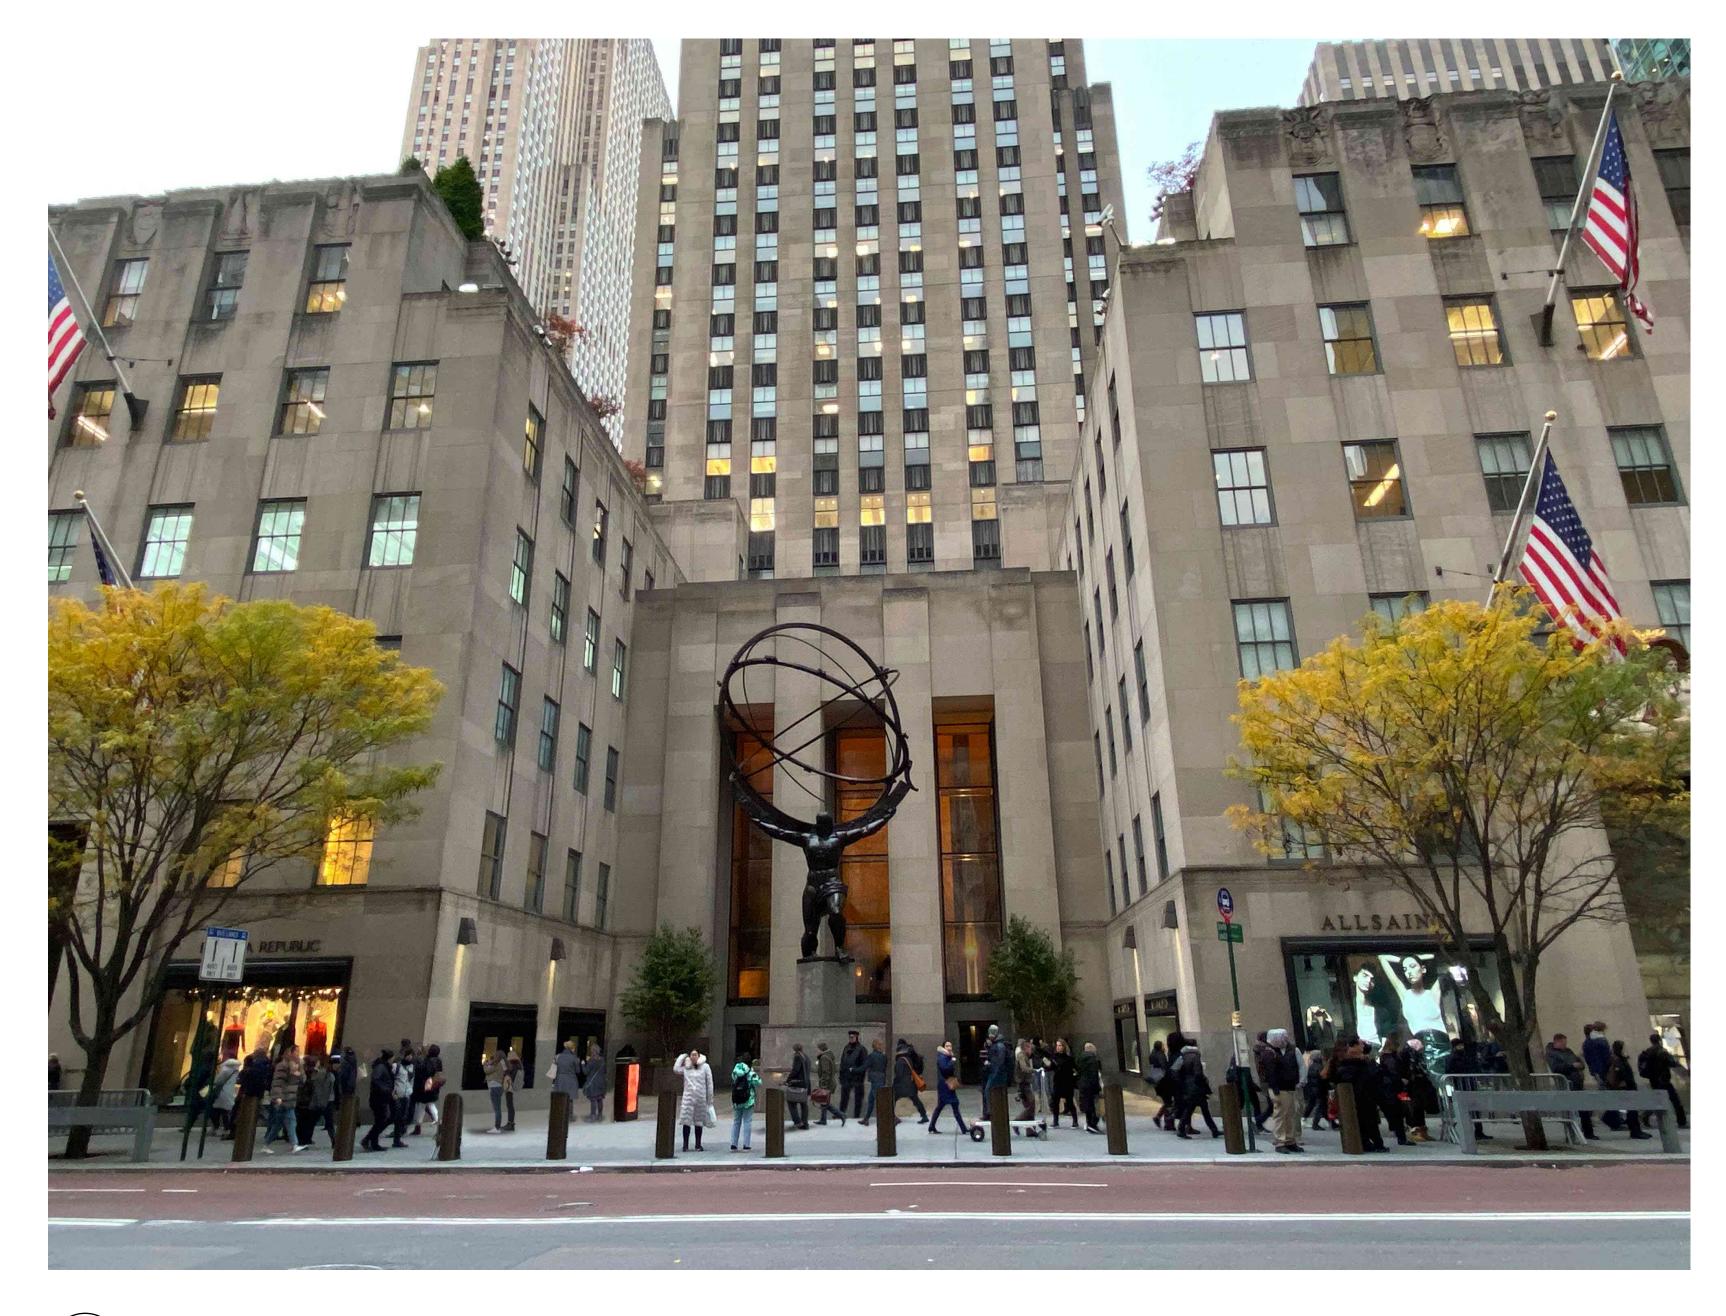



45 ROCKEFELLER PLAZA - EXISTING CONDITIONS


LOOKING WEST FROM FIFTH AVENUE

GABELLINI SHEPPARD COOLEY MONATO STUDIO COOLEY MONATO STUDIO COOLEY MONATO STUDIO COPYright 2020 Gabellini Sheppard Associates, LLP 665 Broadway Suite 706 New York, NY 10012







45 ROCKEFELLER PLAZA - PROPOSED RENDERING LOOKING WEST FROM FIFTH AVENUE

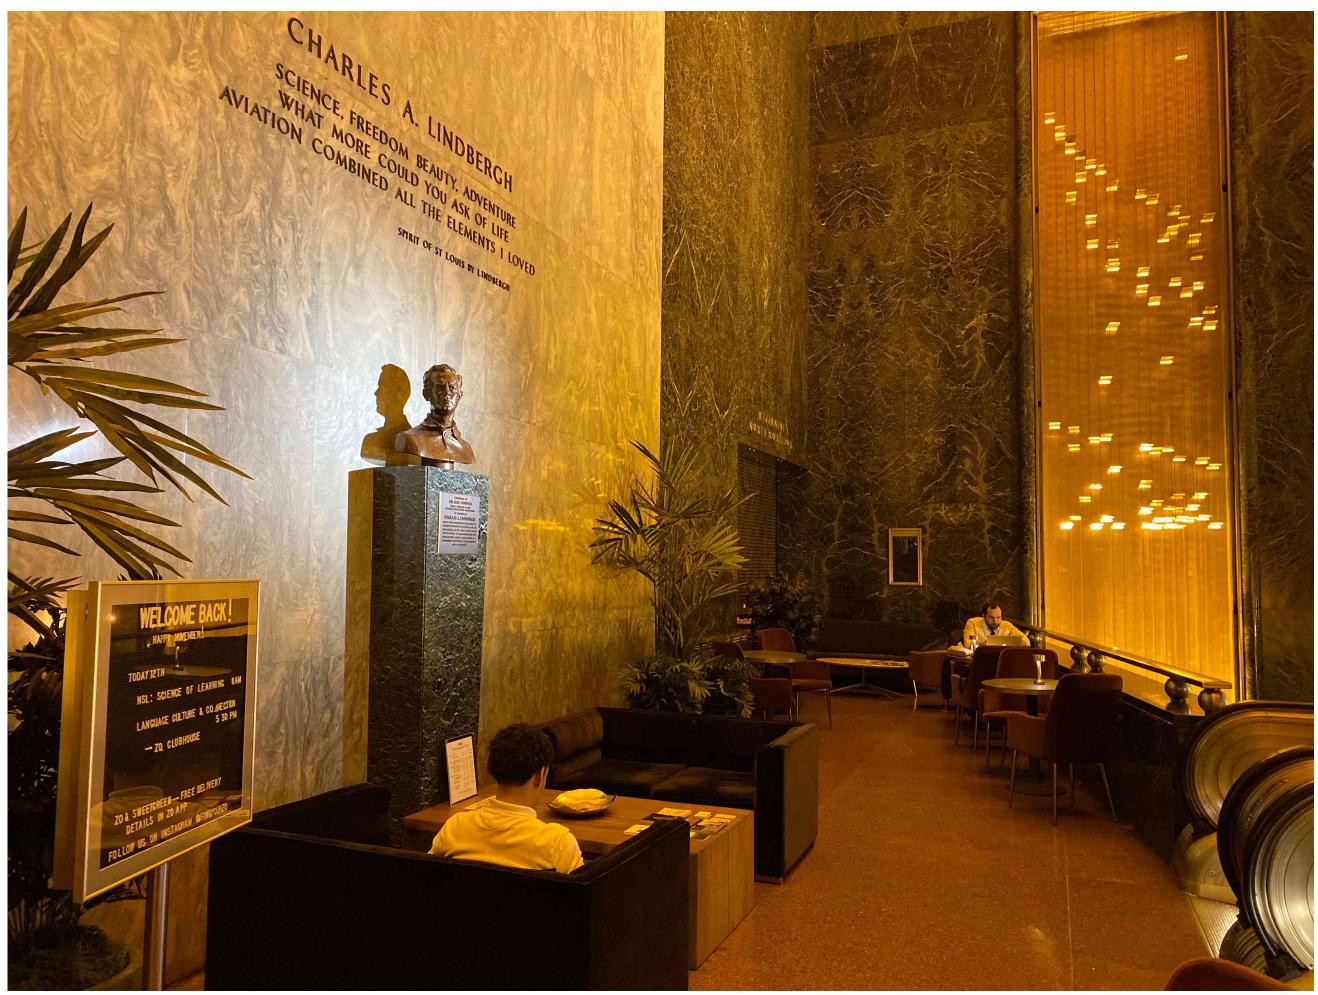



EXISTING MEZZANINE EXISTING PHOTO

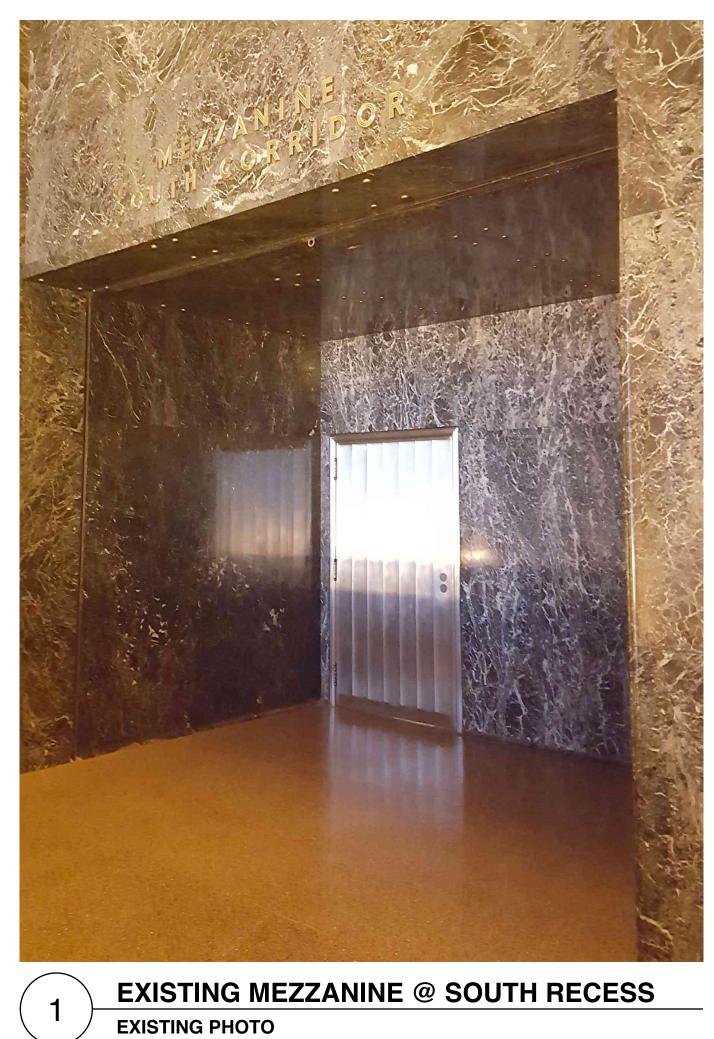

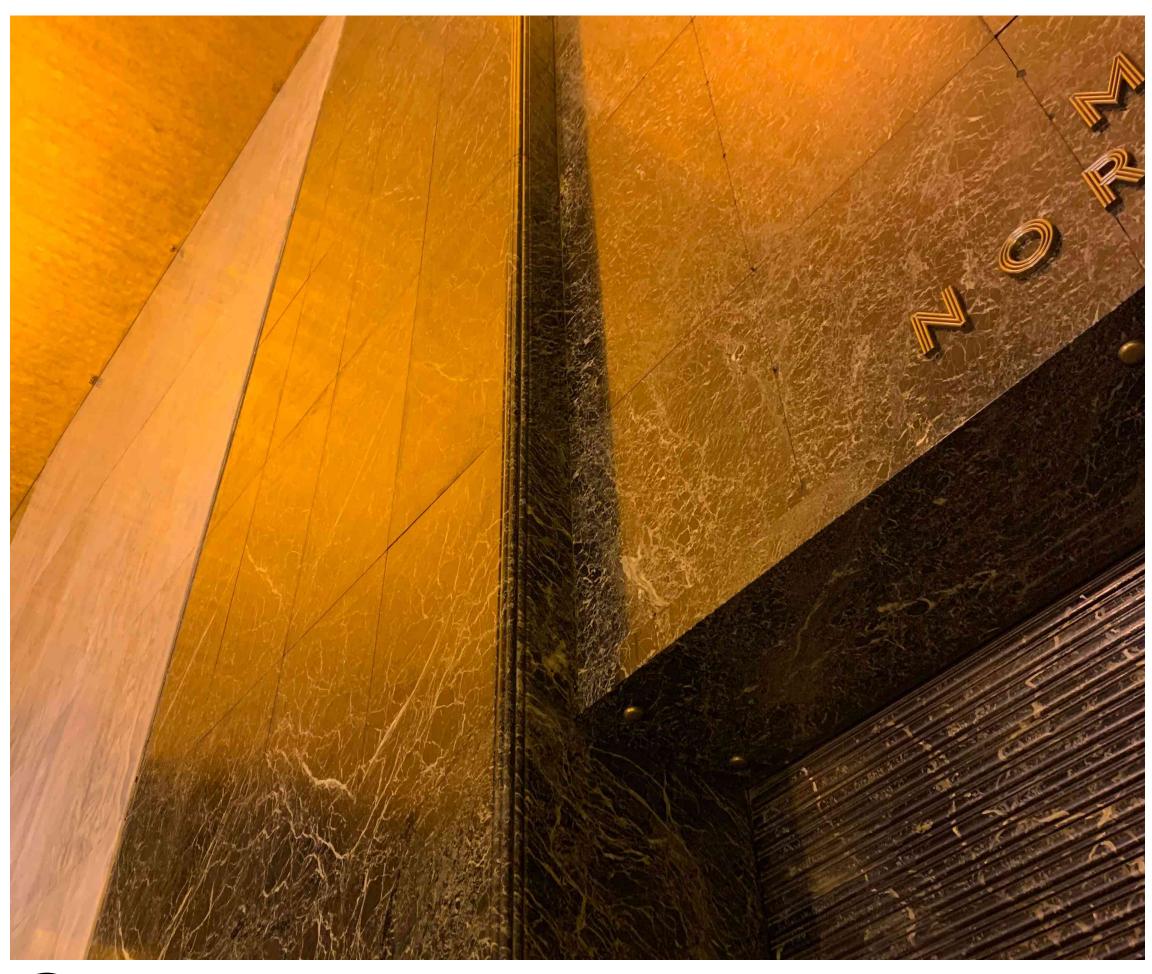



EXISTING PHOTO

 GABELLINI
 SHEPPARD
 Context Monato studio
 Copyright 2020 Gabellini Sheppard Associates, LLP

 665 Broadway Suite 706 New York, NY 10012









EXISTING MEZZANINE @ SOUTH RECESS EXISTING PHOTO



EXISTING MEZZANINE WEST WALL & CEILING

EXISTING MEZZANINE IMAGE @ NORTH RECESS EXISTING PHOTO

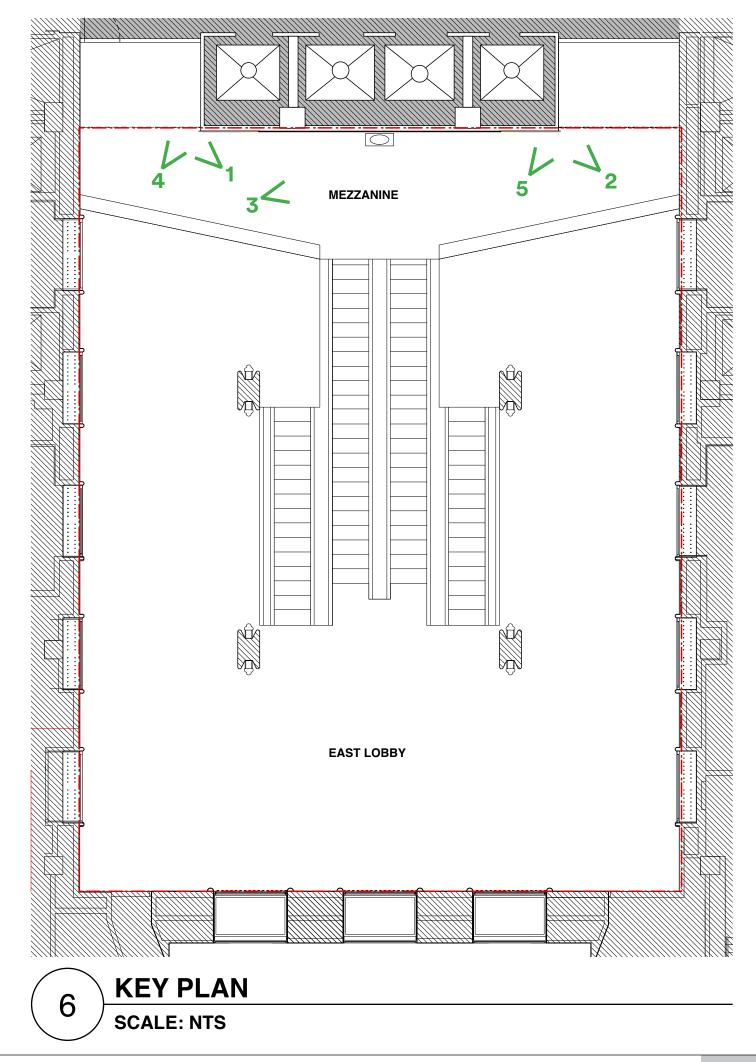

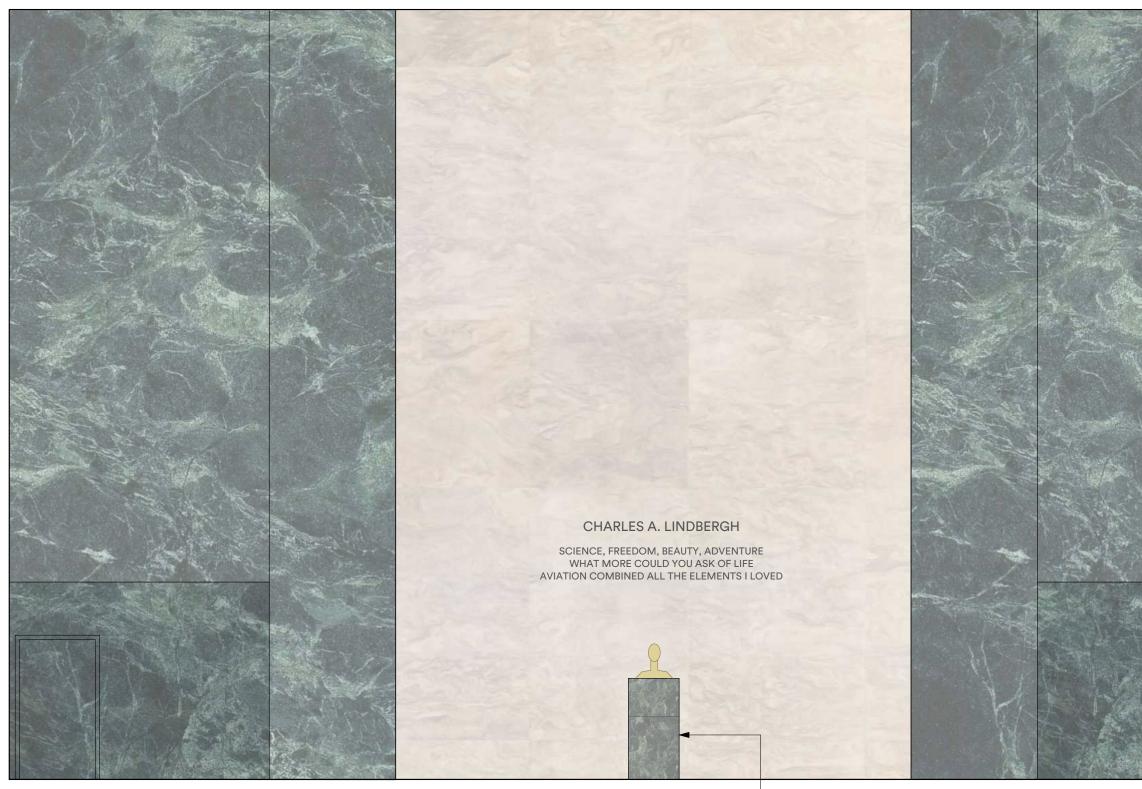


MEZZANINE


EXISTING CHARLES A. LINDBERGH SCULPTURE TO REMAIN



ELEVATION : EAST LOBBY MEZZANINE - EXISTING SCALE: NTS

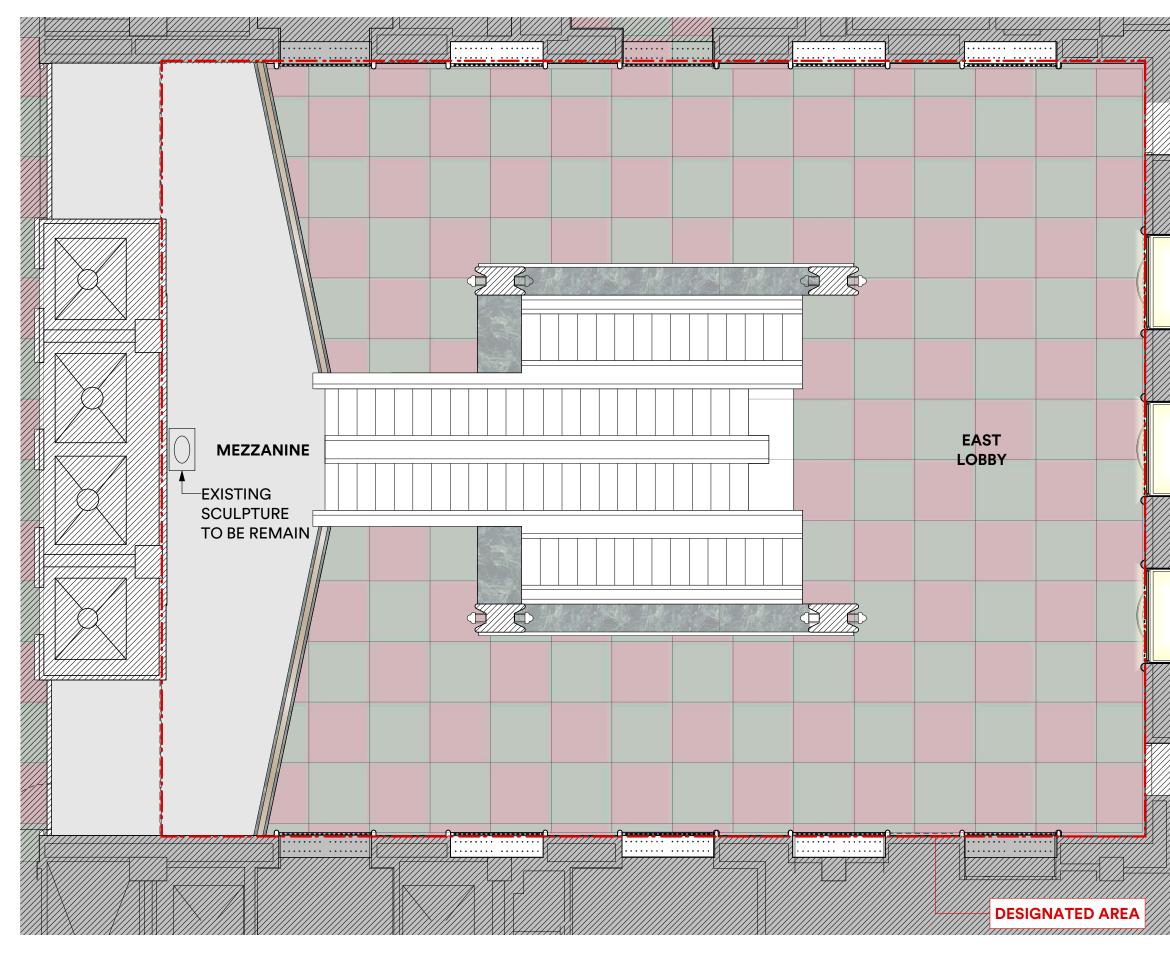




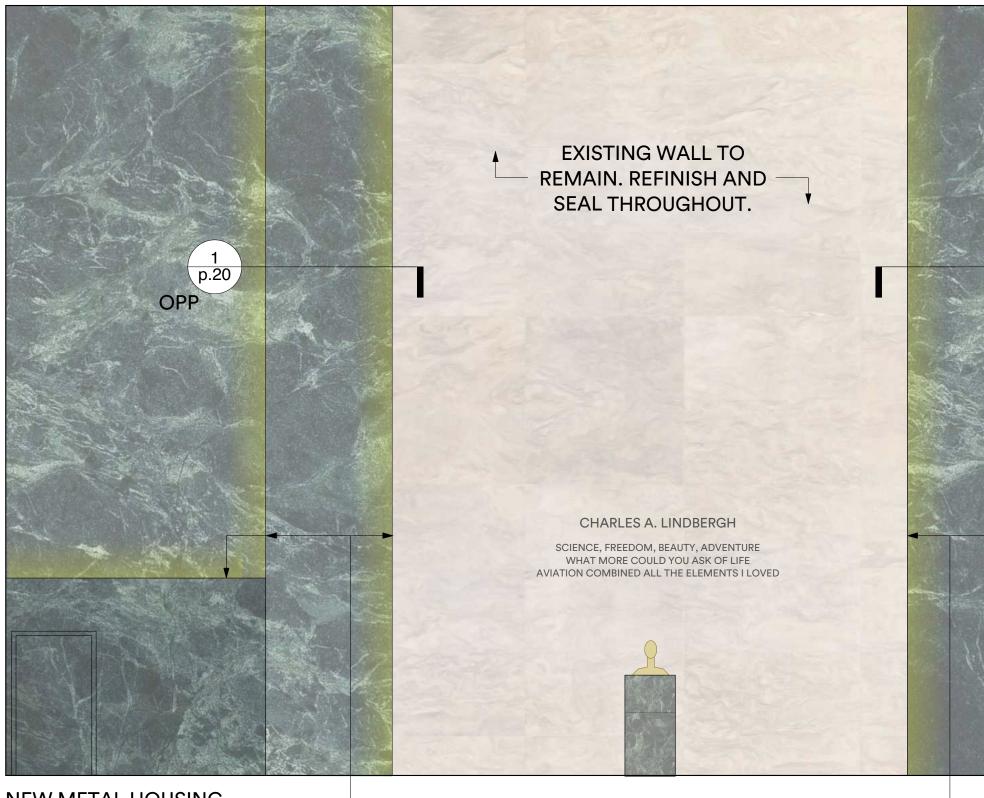



NEW METAL HOUSING-FOR NEW LINEAR LIGHT


MEZZANINE

 

ELEVATION : EAST LOBBY MEZZANINE - PROPOSED SCALE: NTS

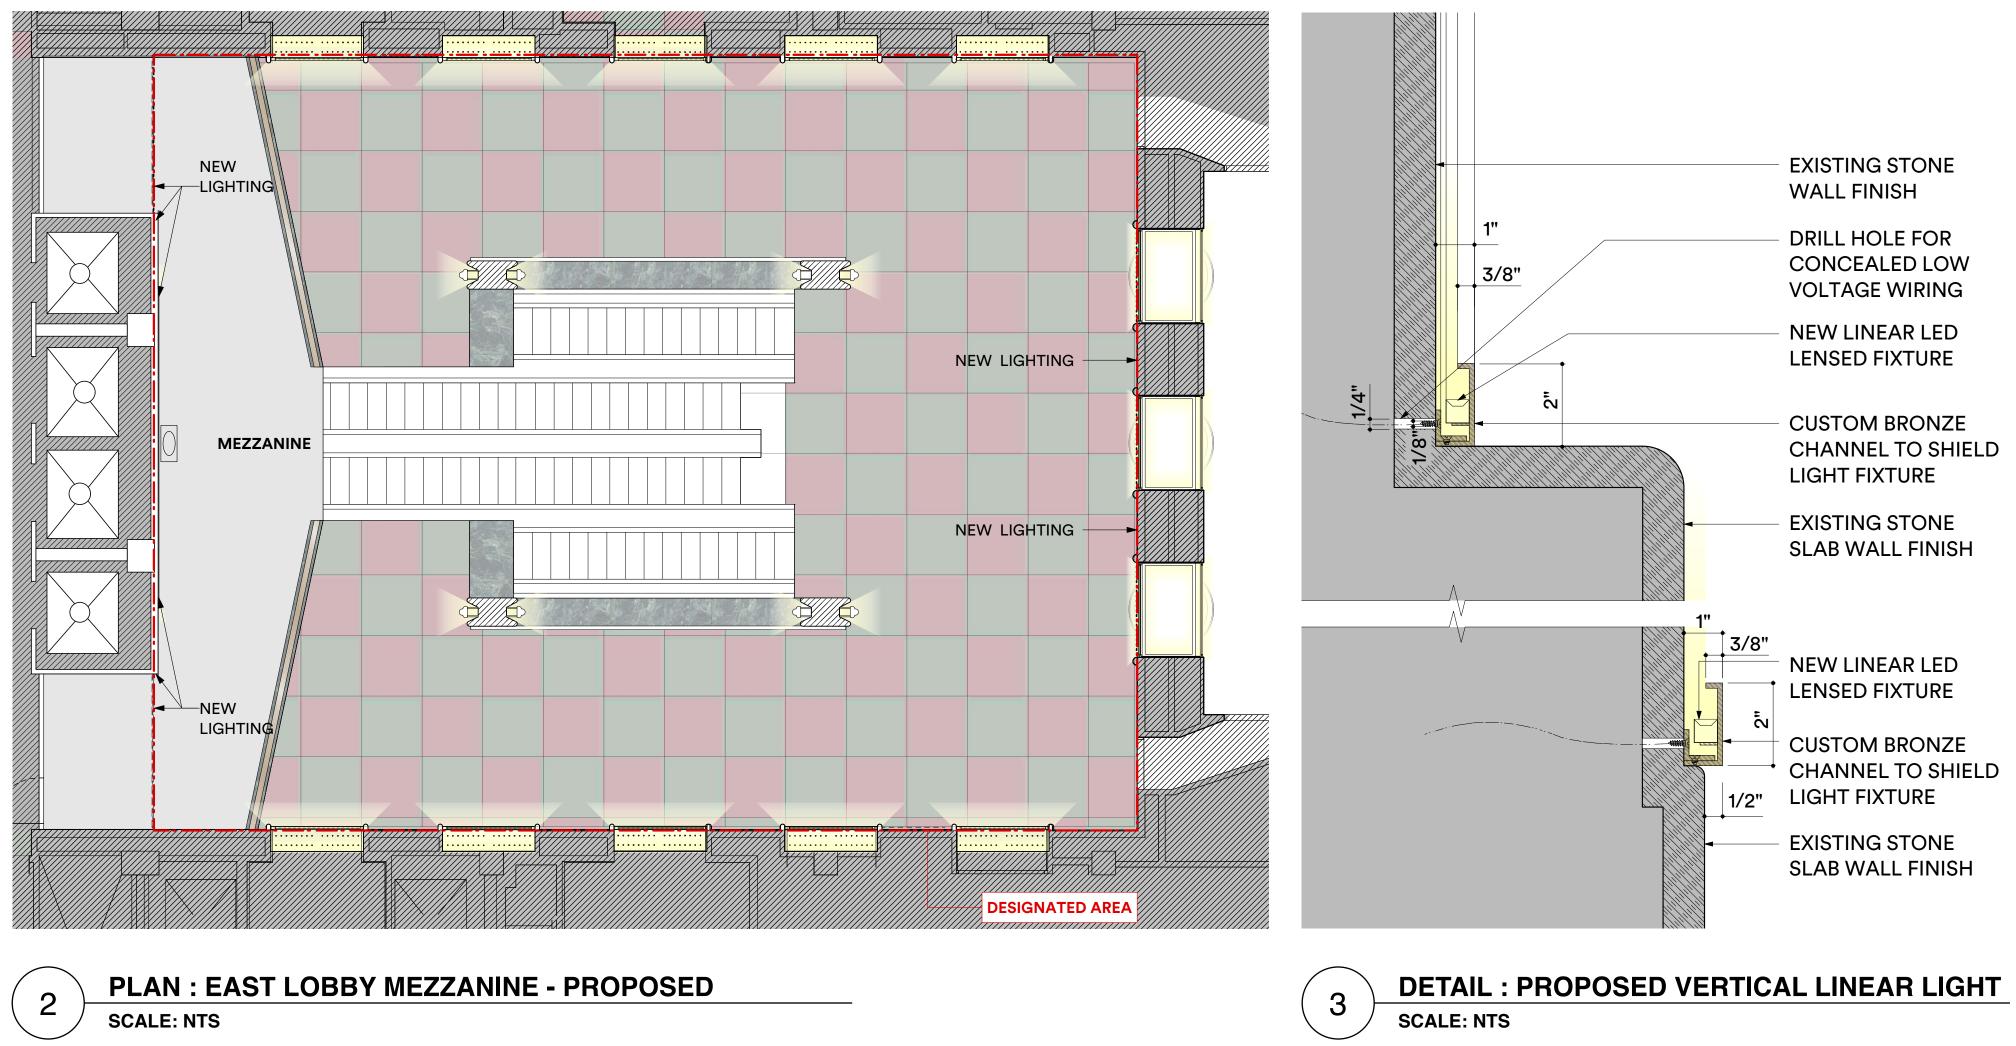


 


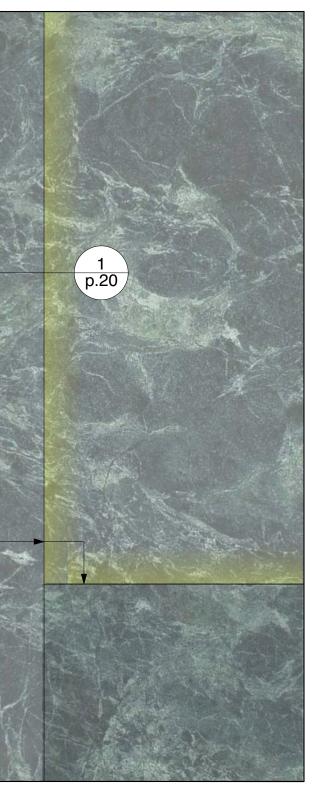

-NEW METAL HOUSING FOR NEW LINEAR LIGHT



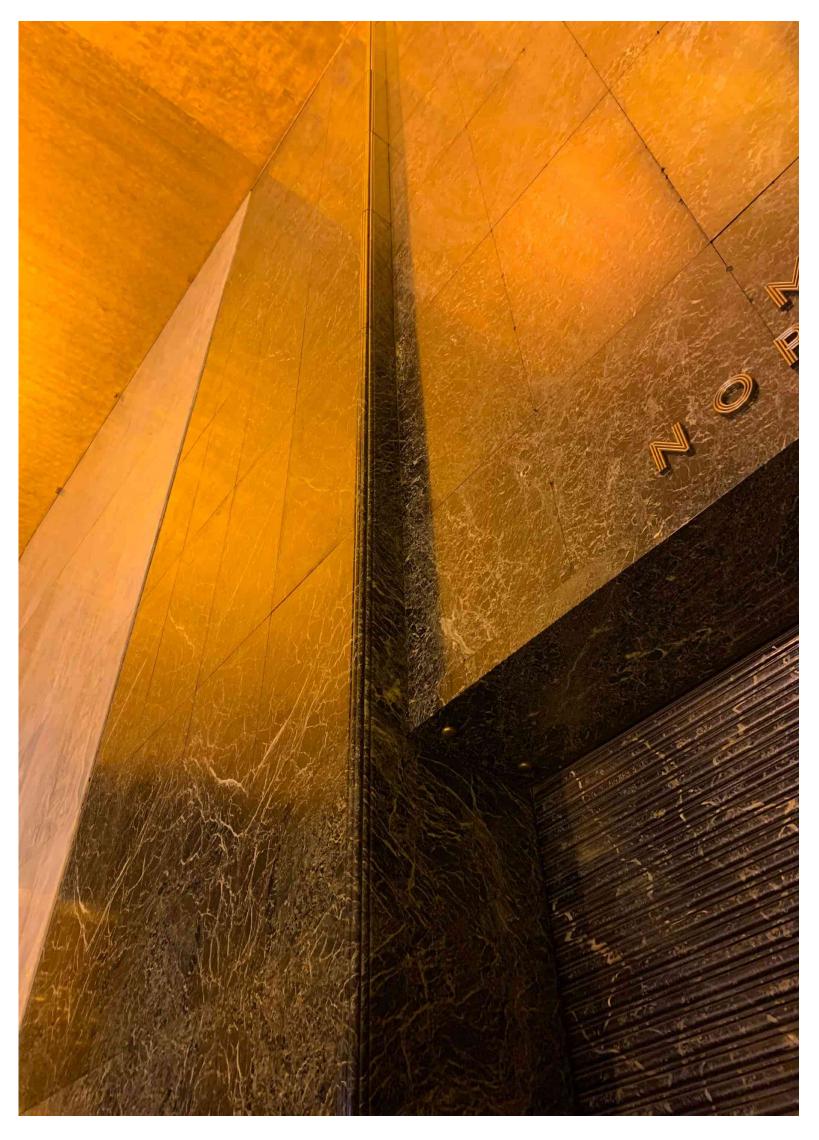

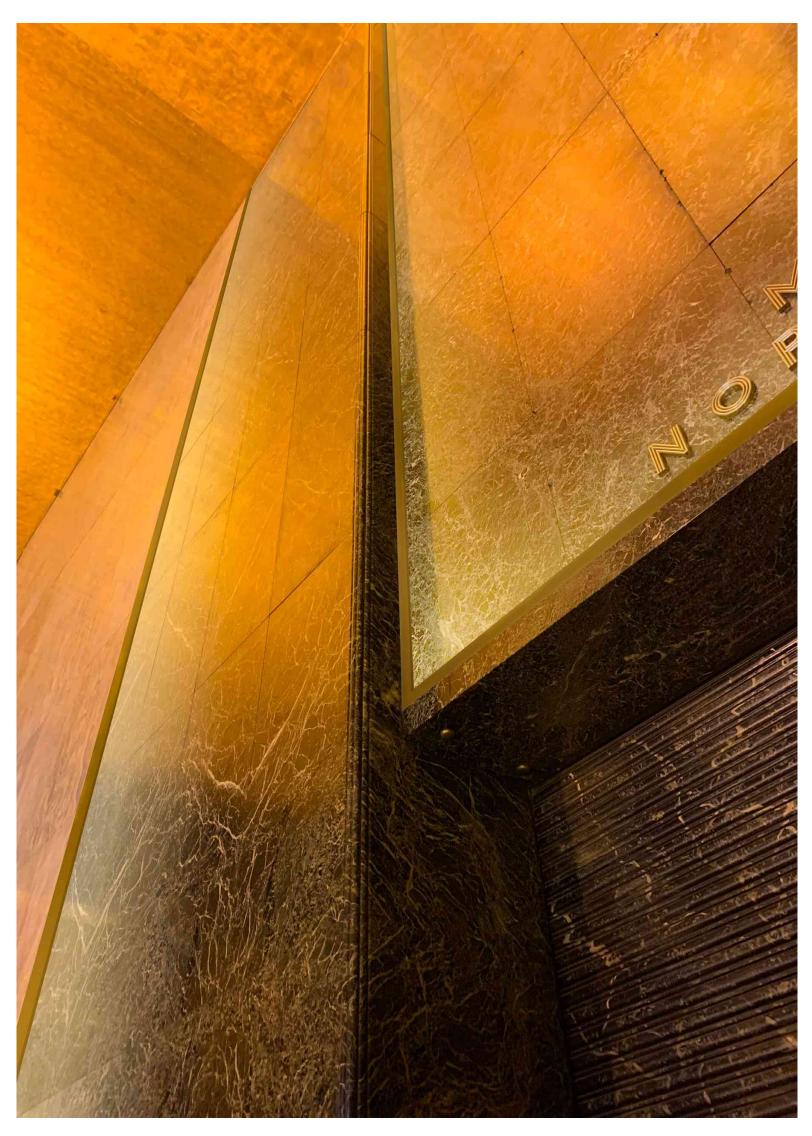




EXISTING MEZZANINE WEST WALL & CEILING EXISTING PHOTO



PROPOSED MEZZANINE WEST WALL & CEILING

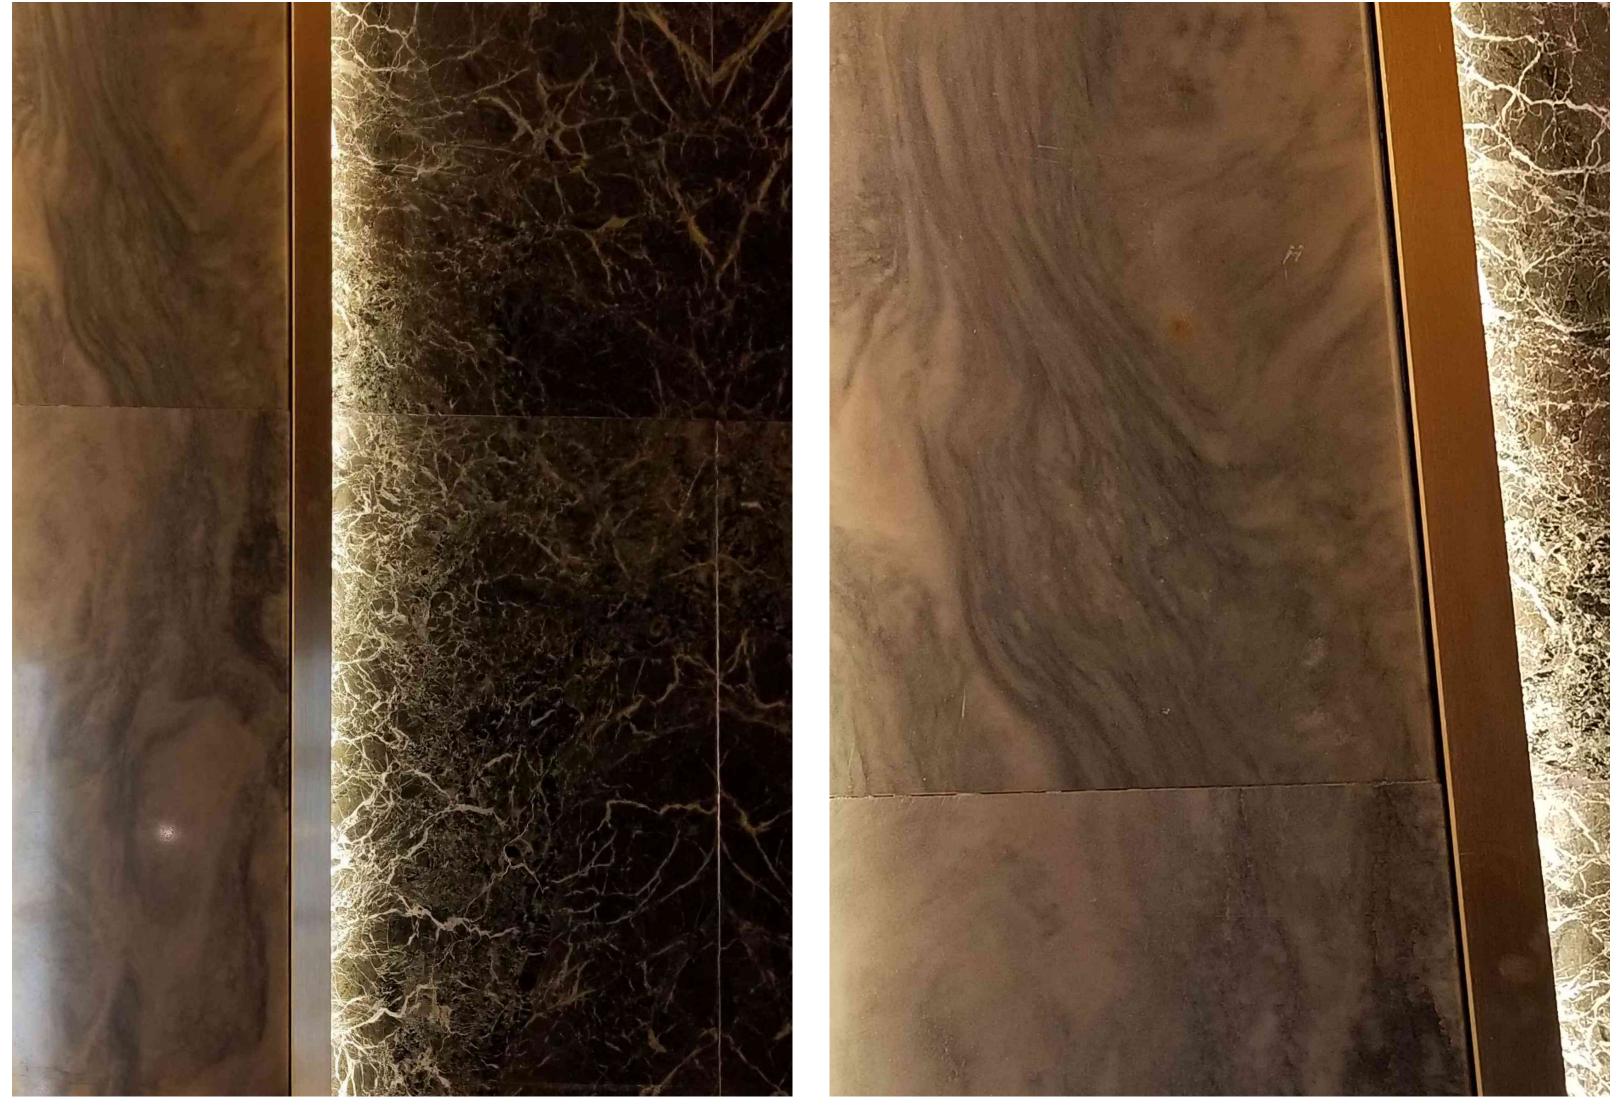





PROPOSED MEZZANINE WEST WALL MOCKUP PHOTO OF LIGHT FIXTURES IN BRONZE CHANNELS




PROPOSED MEZZANINE WEST WALL MOCKUP PHOTO, DETAIL VIEW

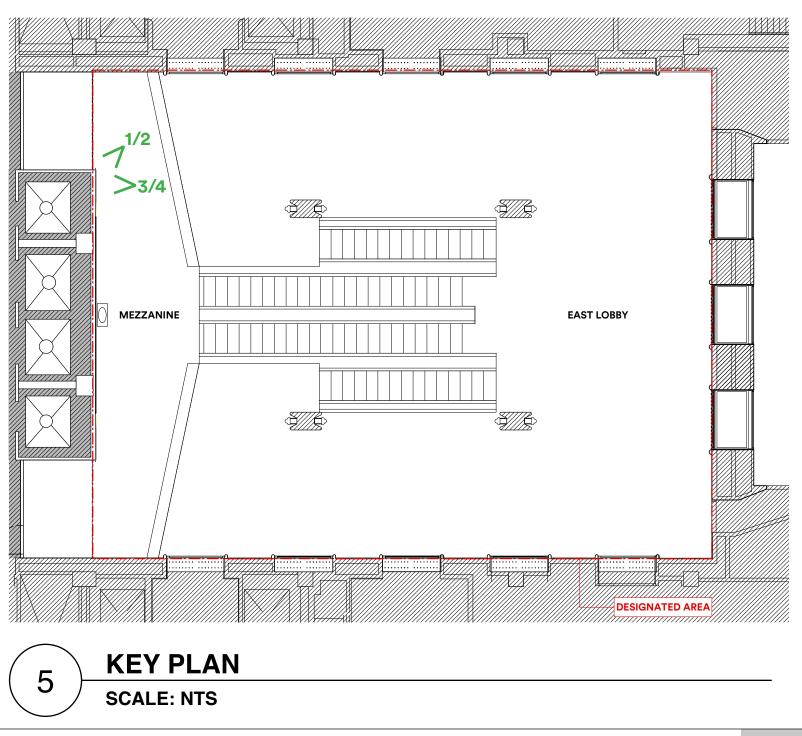


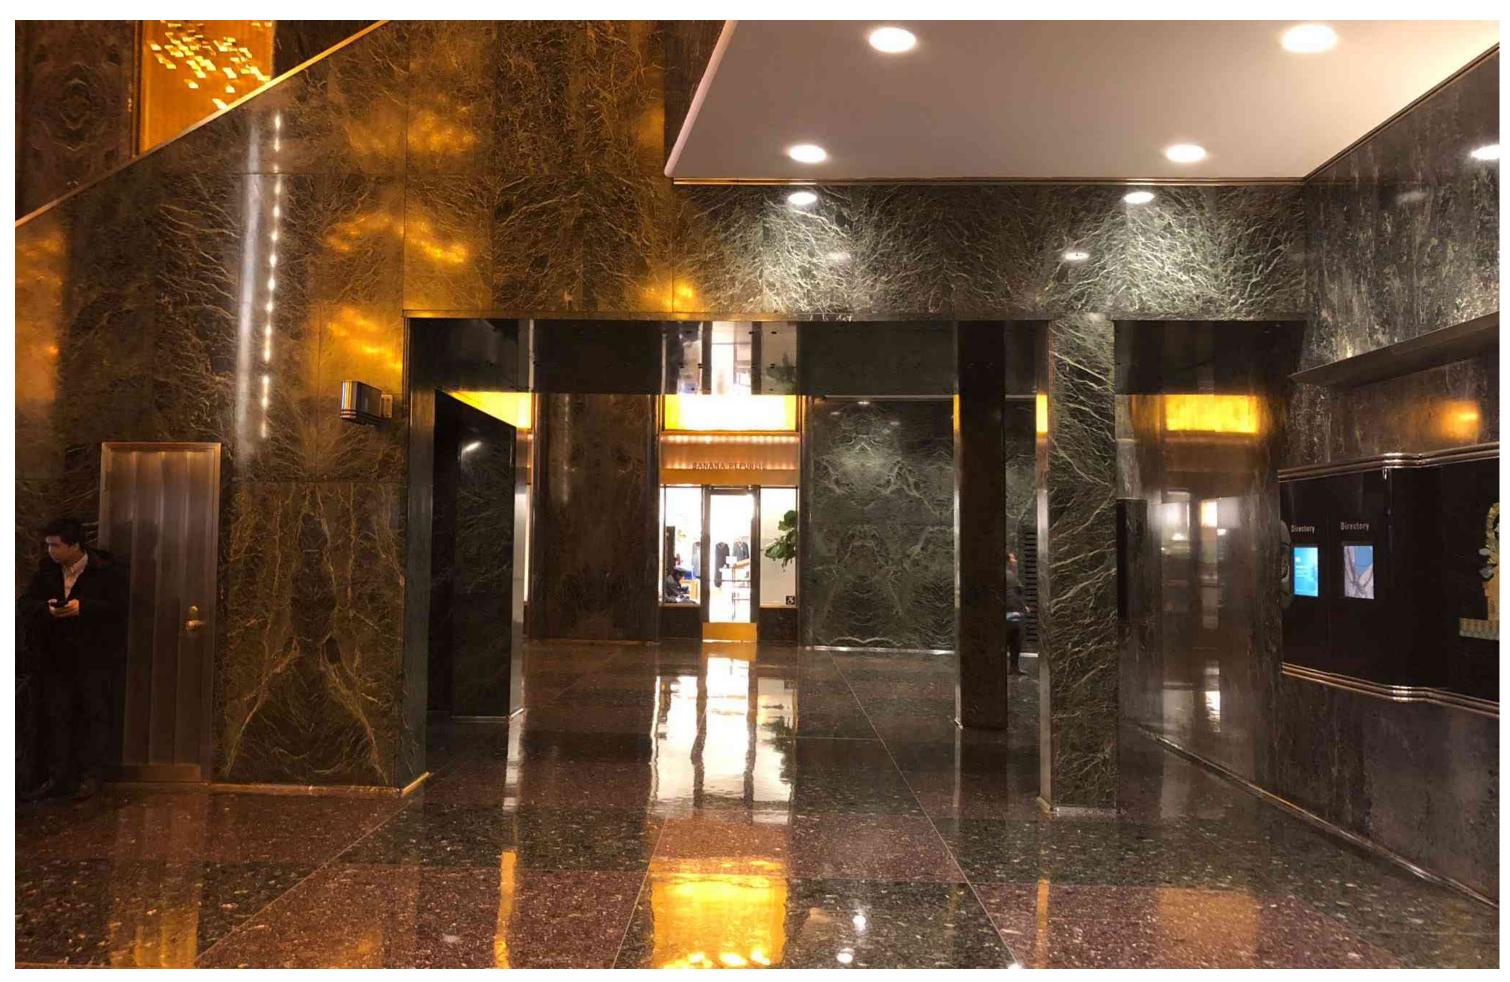




EXISTING SPACE UNDER ESCALATOR - VIEW LOOKING SOUTH SCALE: NTS

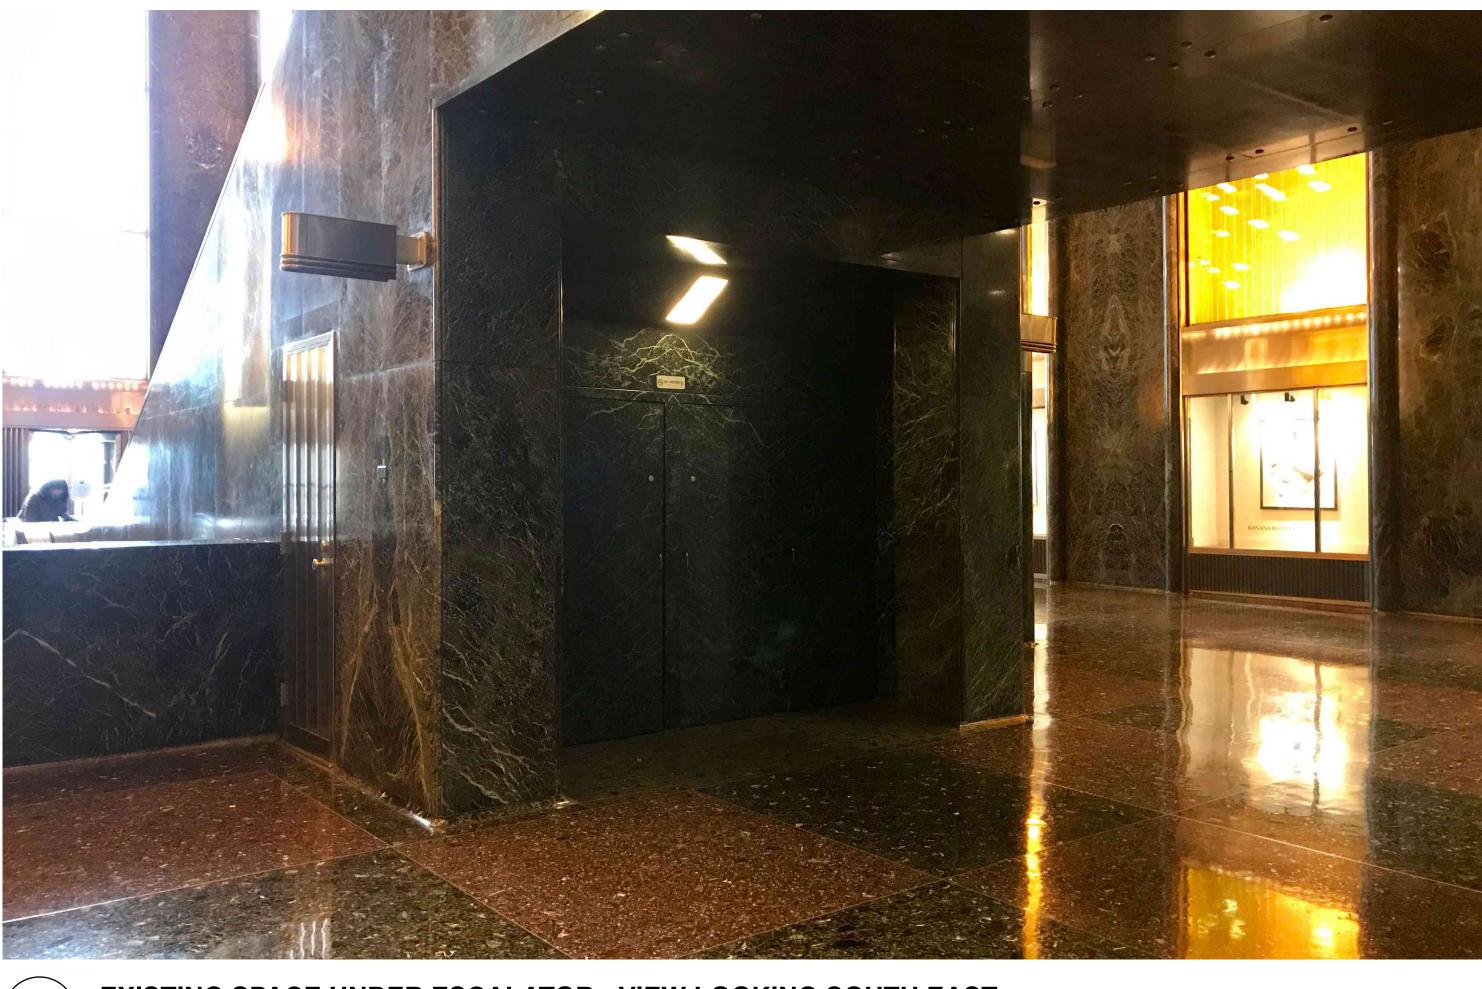

 

EXISTING SPACE UNDER ESCALATOR - VIEW LOOKING SOUTH EAST SCALE: NTS

GABELLINI SHEPPARD CONTROLOGY CONTROLOGY CONTROLOGY CONTROLOGY CONTROLOGY CONTROLOGY CONTROL C

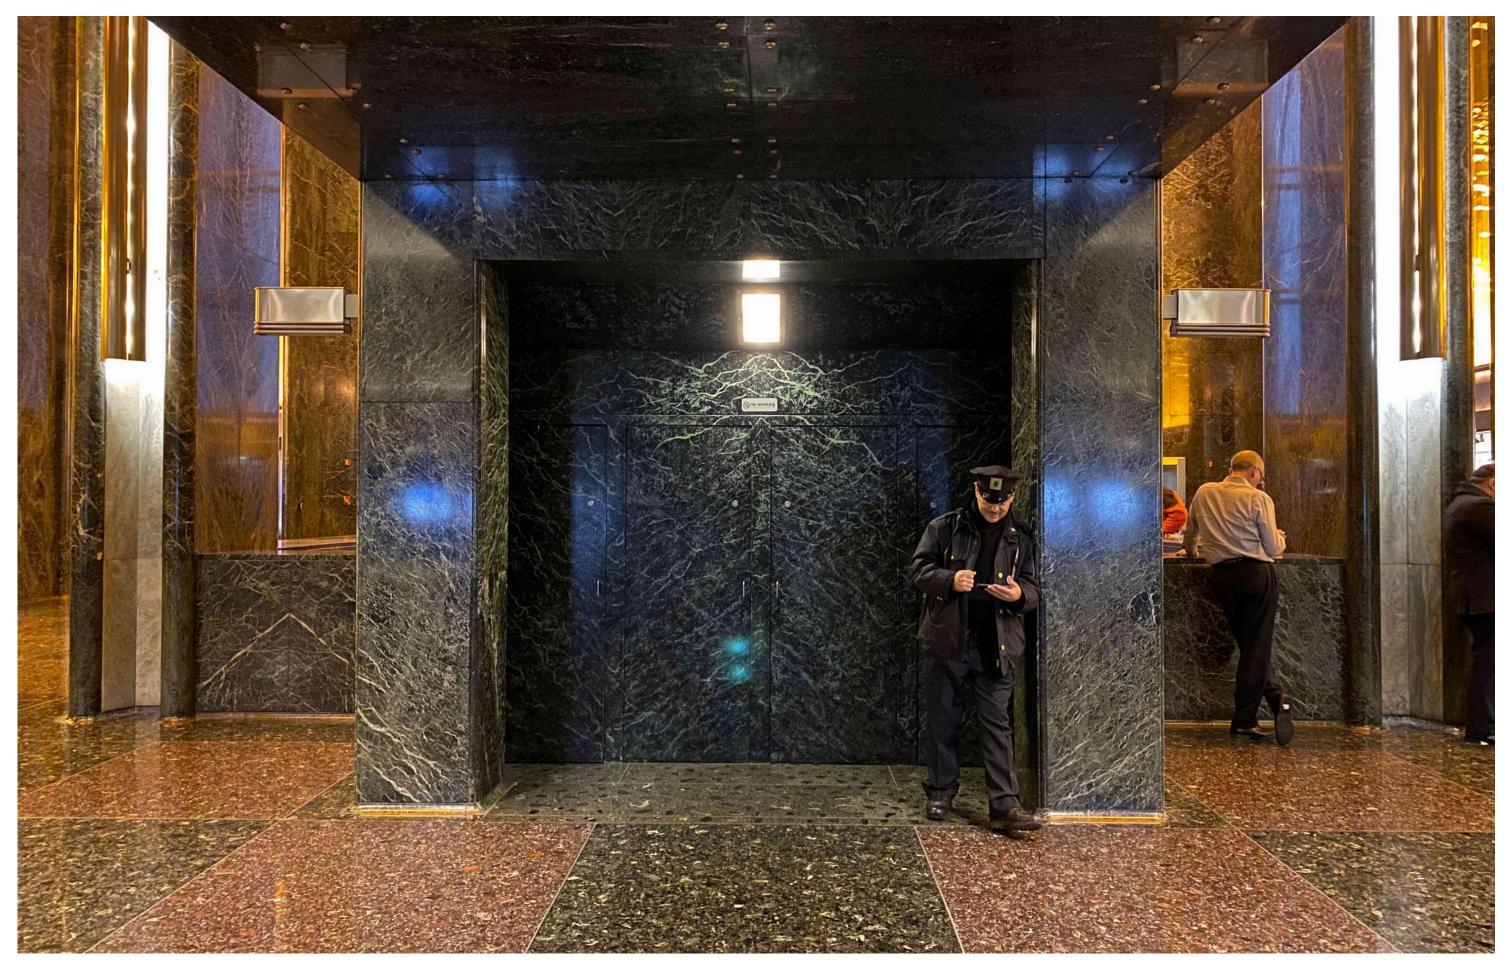




EXISTING SPACE UNDER ESCALATOR - VIEW LOOKING EAST SCALE: NTS



DESIGNATED EAST LOBBY UNDER ESCALATOR: EXISTING CONDITIONS


4

SCALE: NTS

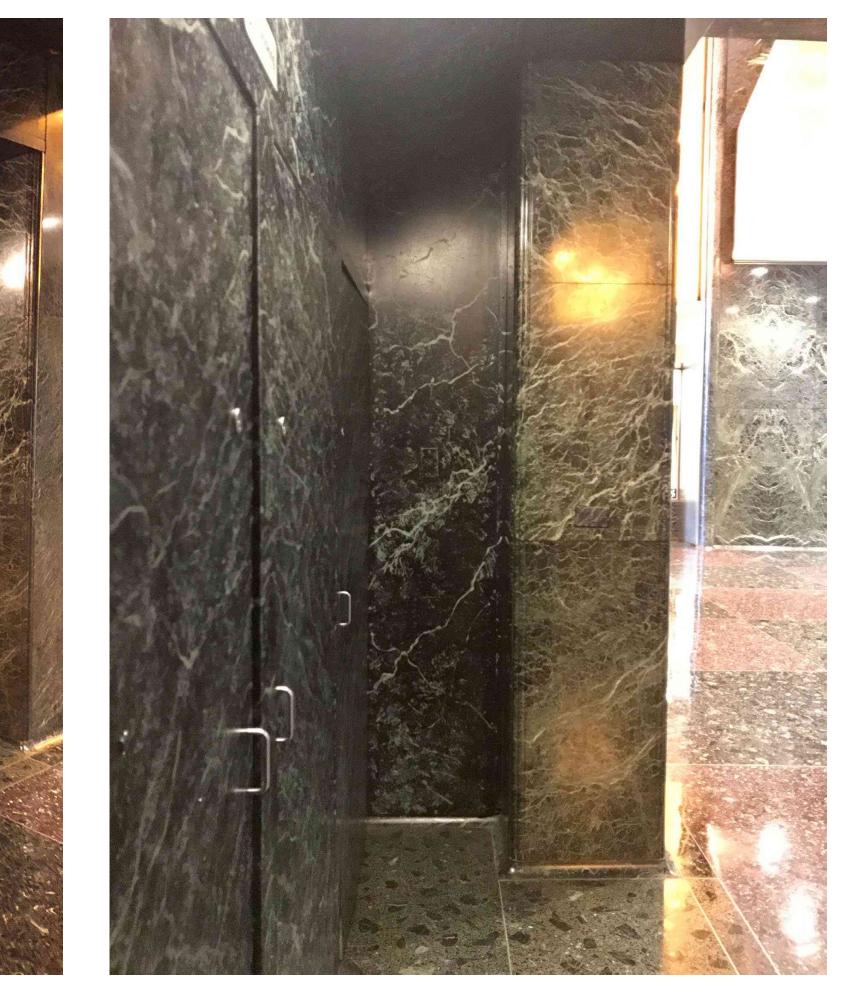

EXISTING SPACE UNDER ESCALATOR - DETAIL PHOTO



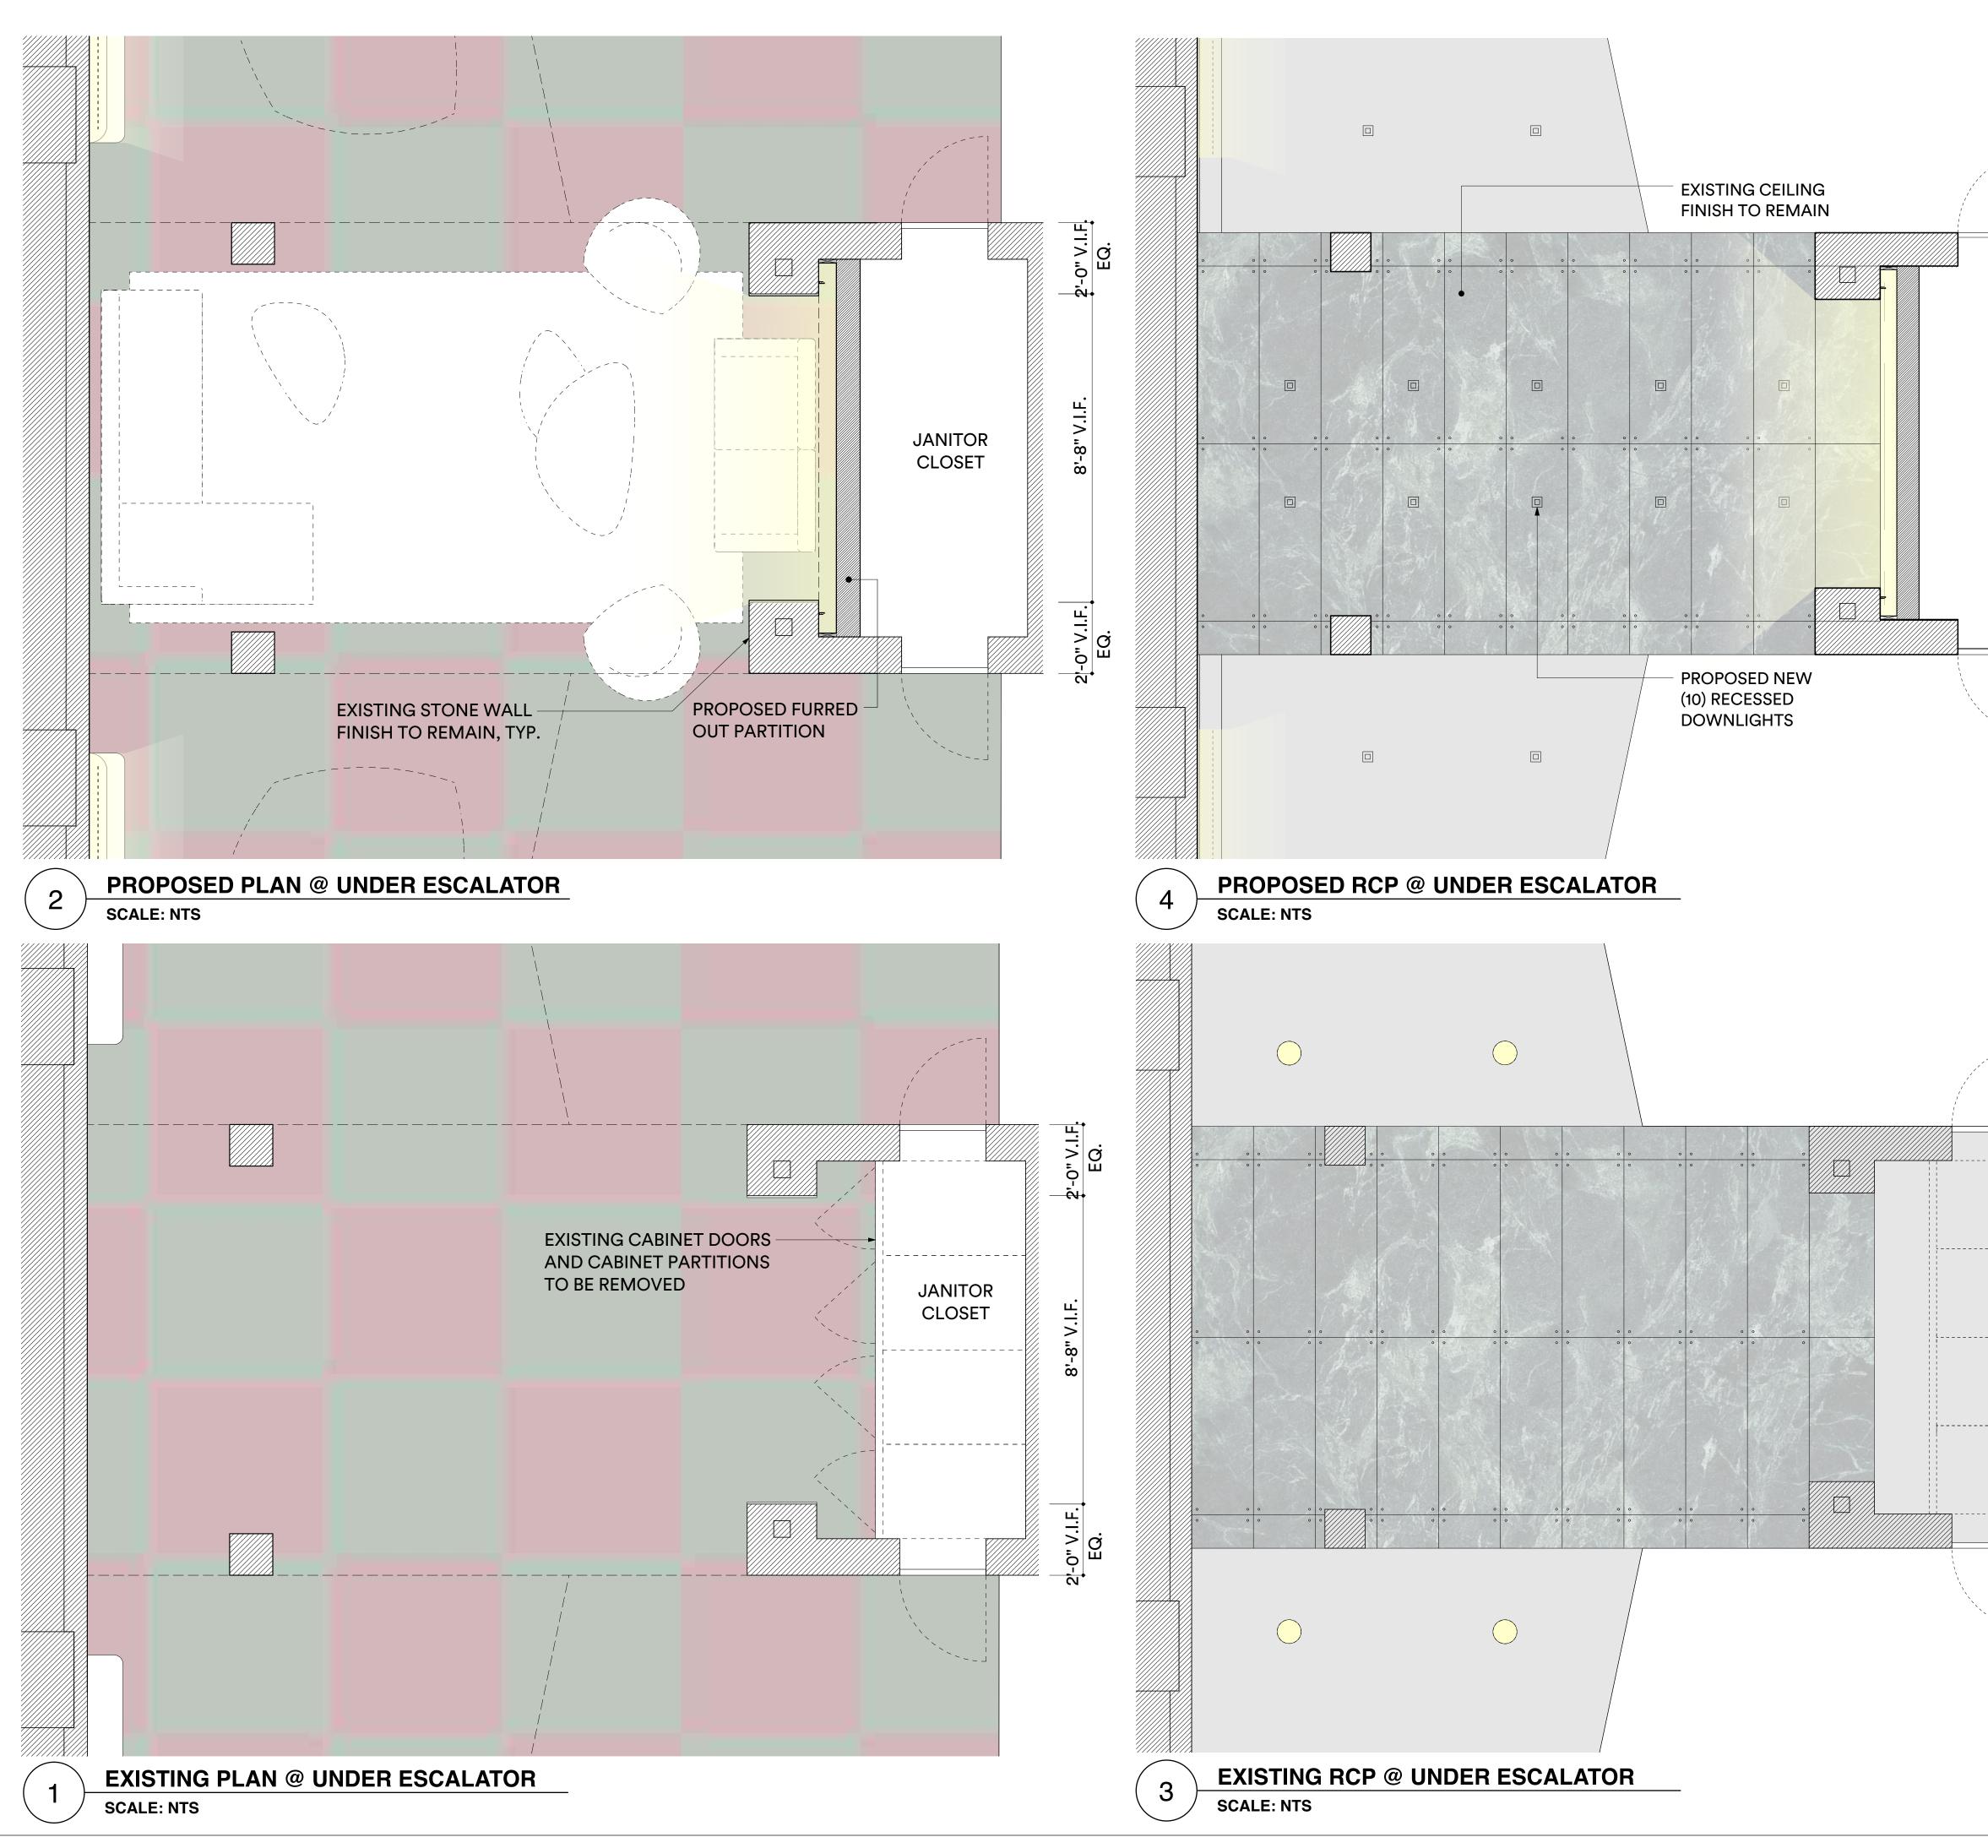


 GABELLINI
 SHEPPARD
 Content of the studio
 Content of the studio
 Content of the studio
 Copyright 2020 Gabellini Sheppard Associates, LLP

 665 Broadway Suite 706 New York, NY 10012

DESIGNATED EAST LOBBY UNDER ESCALATOR: EXISTING & PROPOSED DETAILS




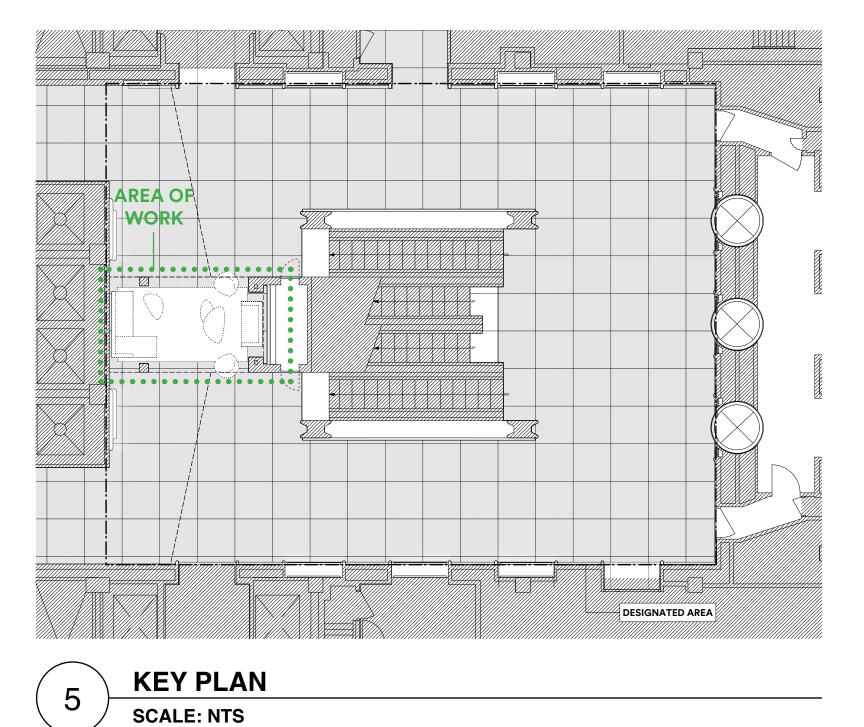




2


PROPOSED ELEVATION LOOKING SOUTH SCALE: NTS

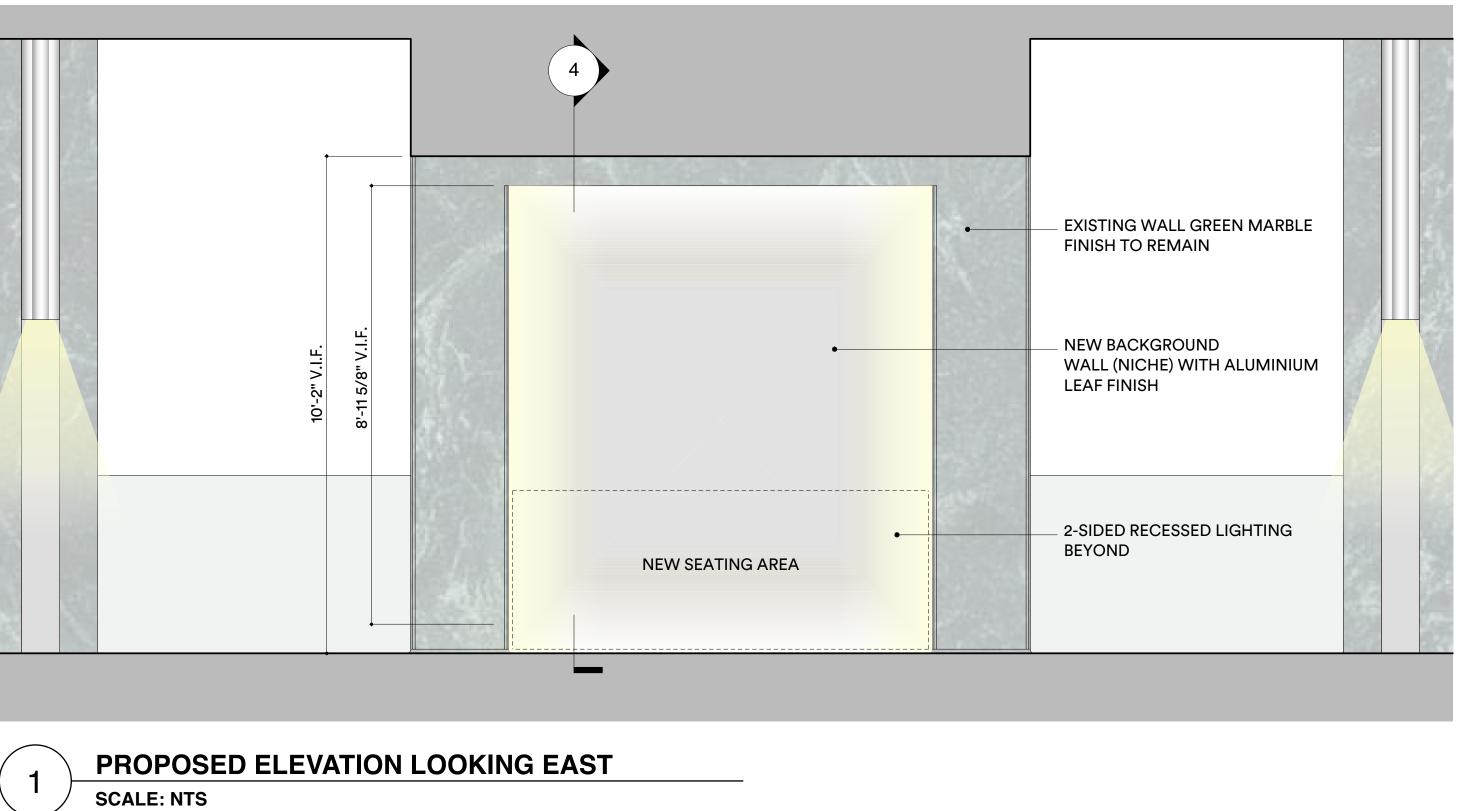

 GABELLINI
 SHEPPARD
 Context of the studio
 Context of the studio
 Copyright 2020 Gabellini Sheppard Associates, LLP

 665 Broadway Suite 706 New York, NY 10012

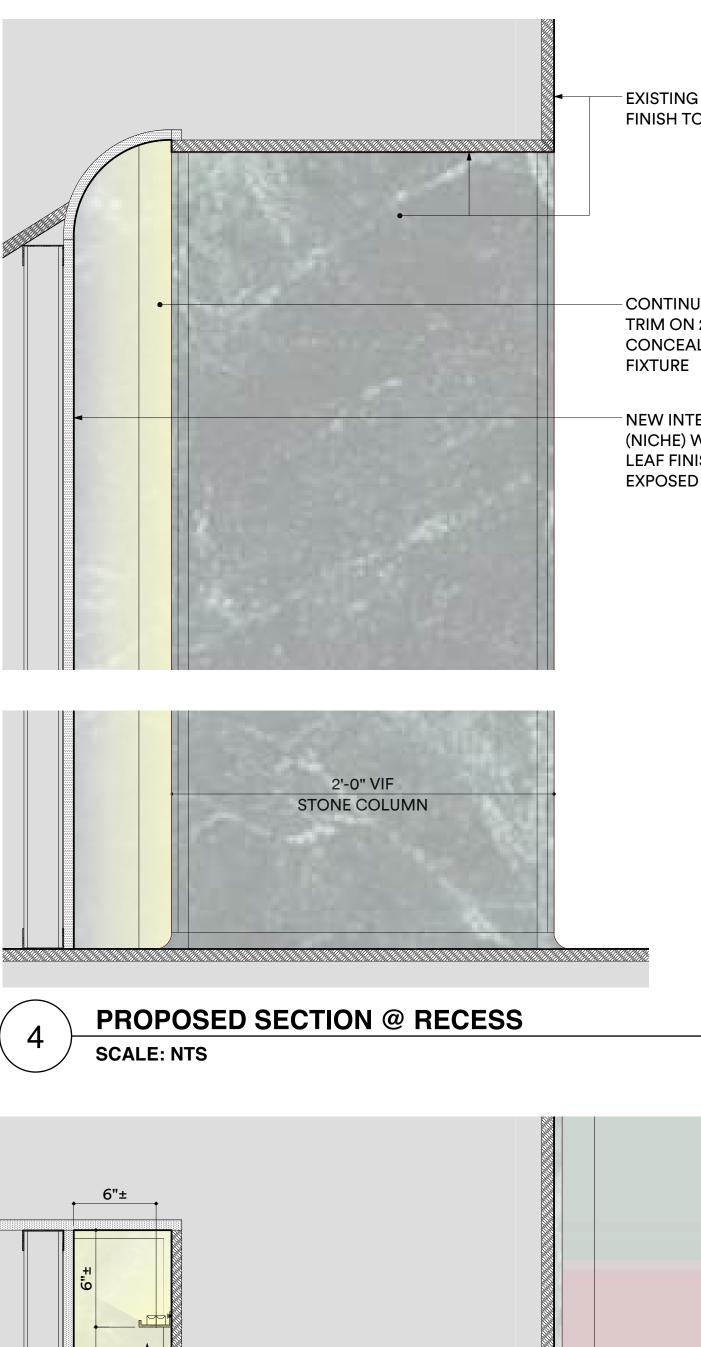

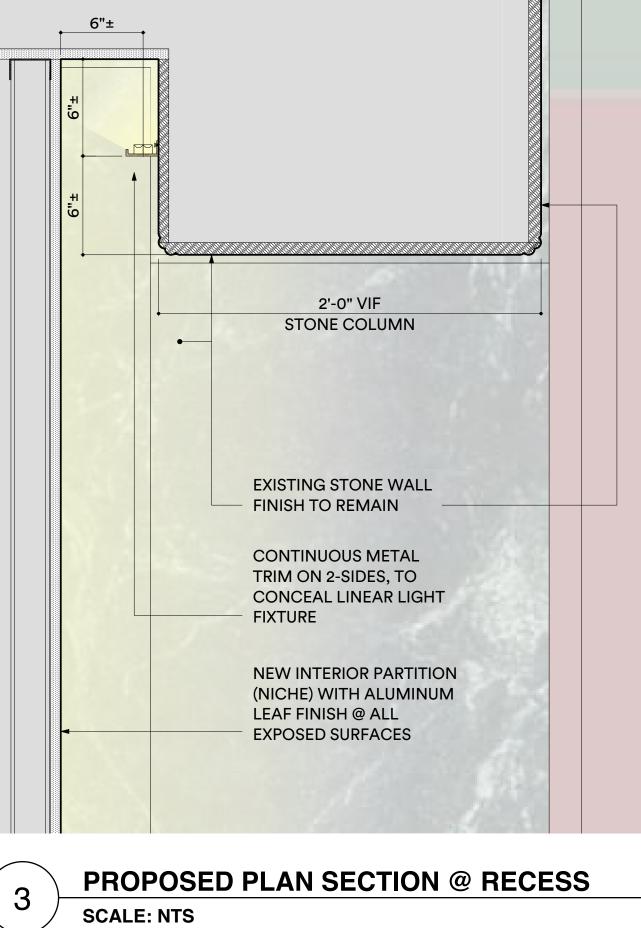


DESIGNATED EAST LOBBY UNDER ESCALATOR: EXISTING & PROPOSED DETAILS

- EXISTING STONE WALL FINISH TO REMAIN


- CONTINUOUS METAL TRIM ON 2-SIDES, TO CONCEAL LINEAR LIGHT

- NEW INTERIOR PARTITION (NICHE) WITH ALUMINUM LEAF FINISH @ ALL EXPOSED SURFACES

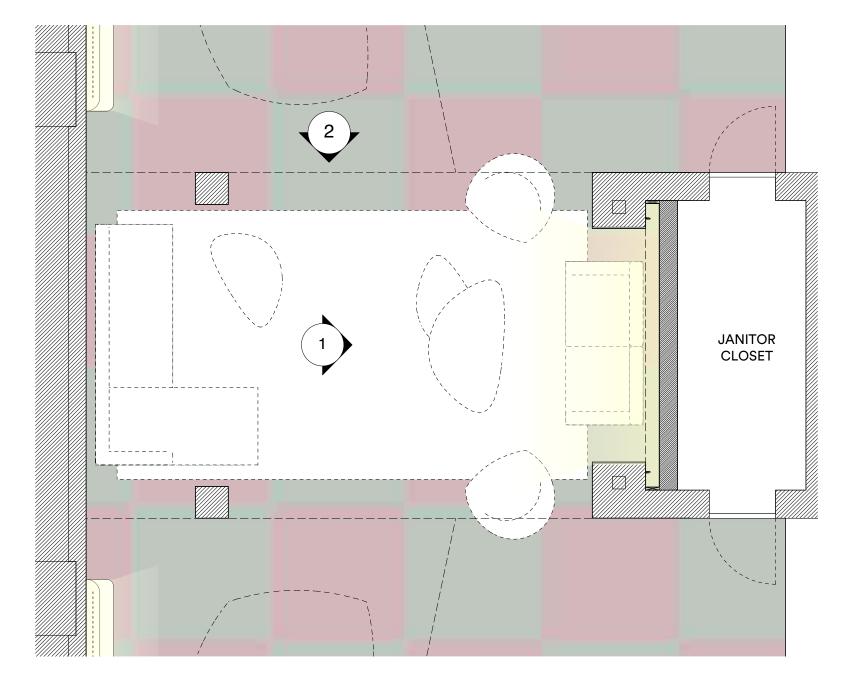



5

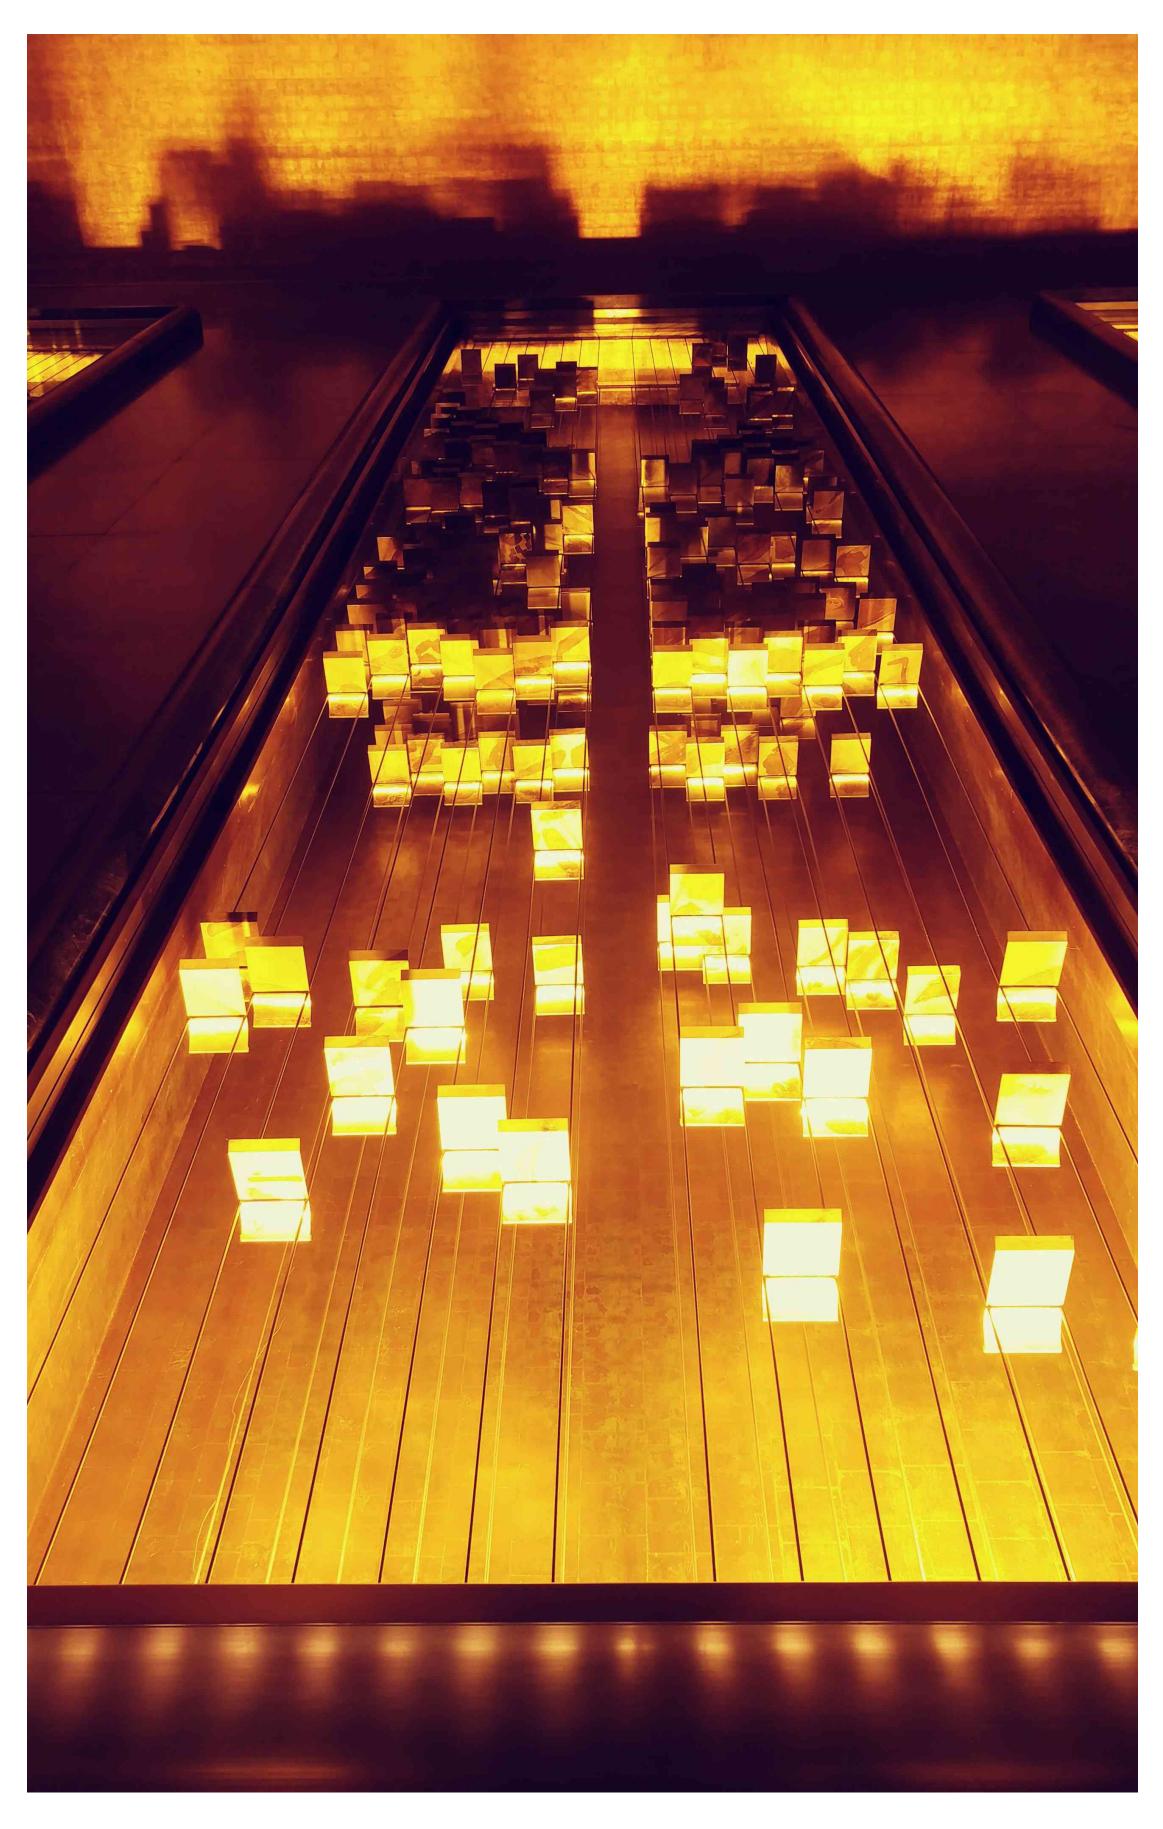


EXISTING LIGHTING @ MICHIO IHARA SCULPTURE SCALE: NTS

 GABELLINI
 SHEPPARD
 Context Monato Studio
 Copyright 2020 Gabellini Sheppard Associates, LLP

 665 Broadway Suite 706 New York, NY 10012


1

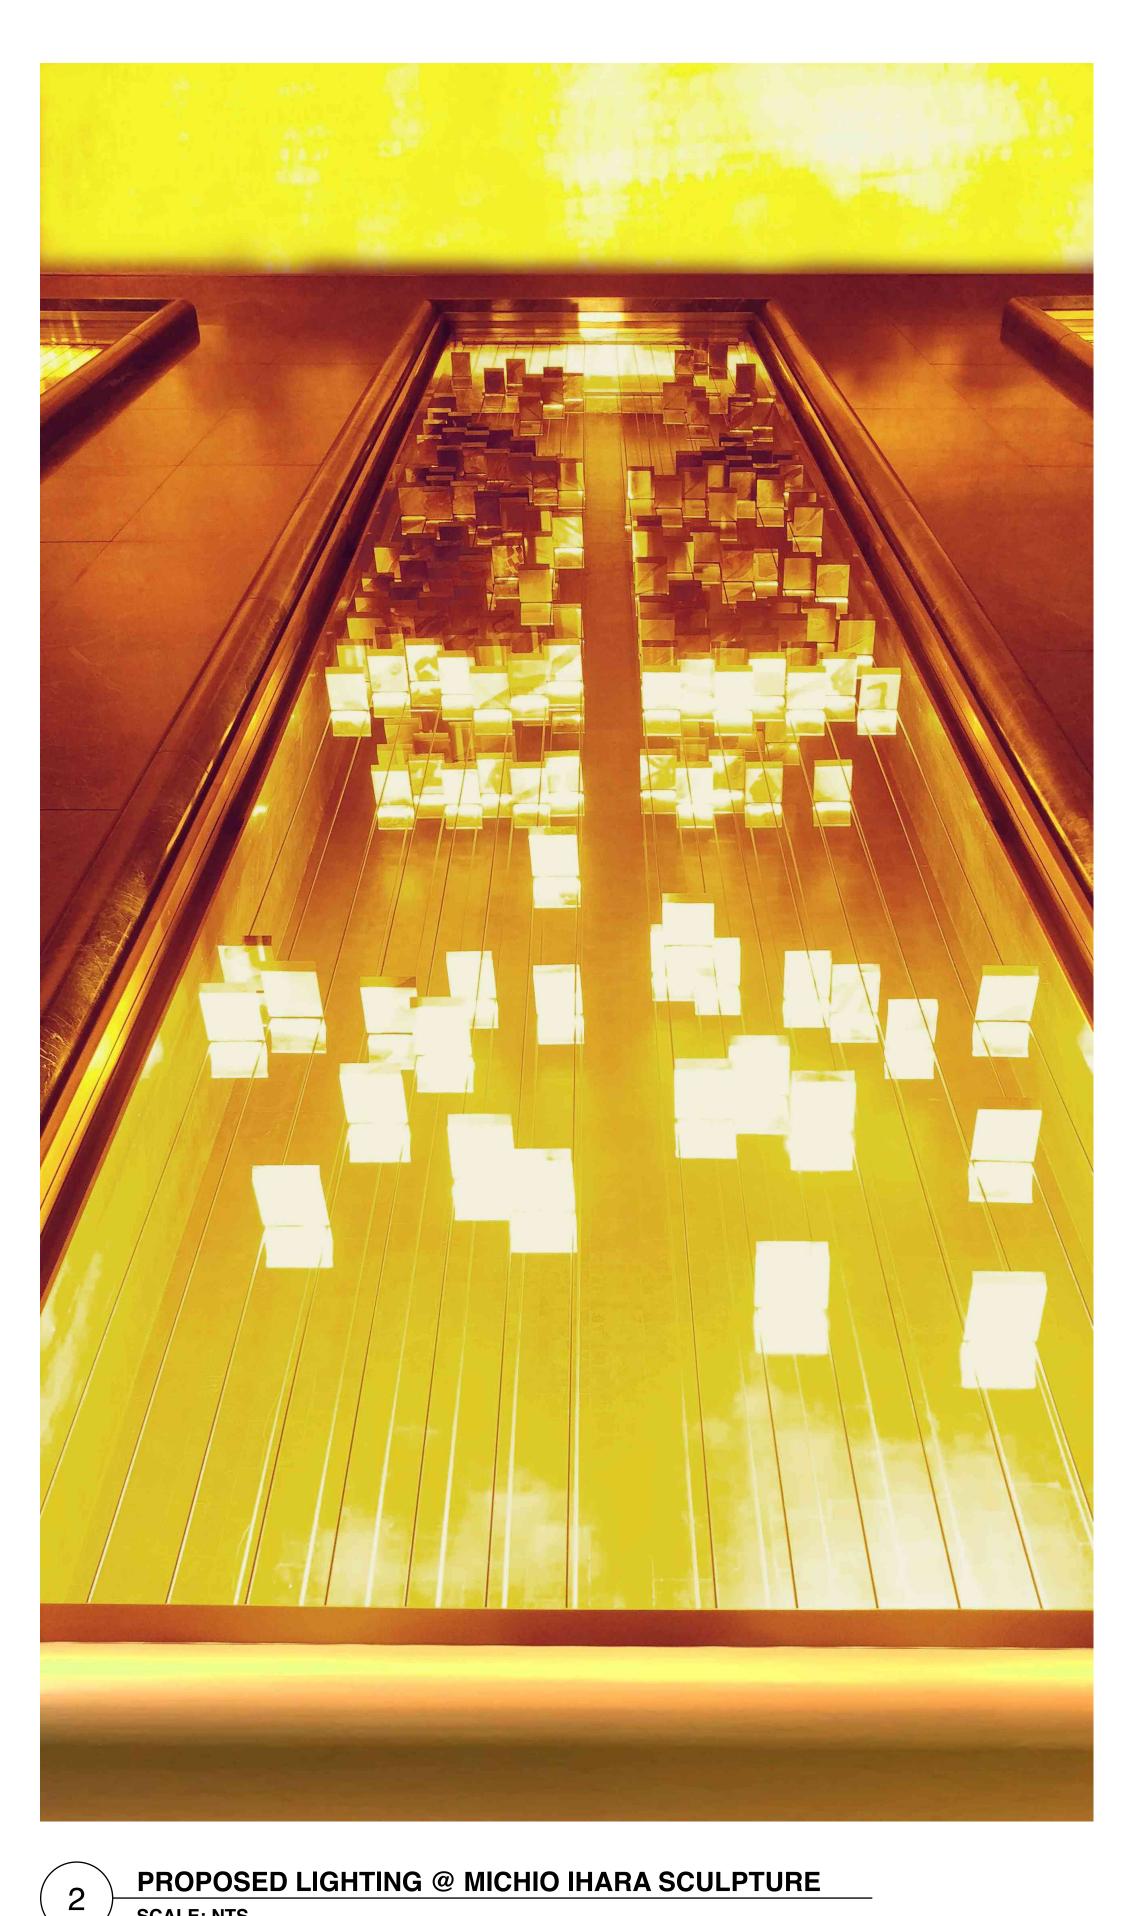

NEW SURFACE MOUNTED FLOOD LIGHTS - DYNAMIC WHITE ON ADJUST. **BRACKETS AND** INTEGRATED DRIVERS. MOUNTED ON NEW BLOCKING AS REQUIRED.


EXISTING & PROPOSED LIGHTING ELEMENTS: NORTH & SOUTH NICHES


SCALE: NTS

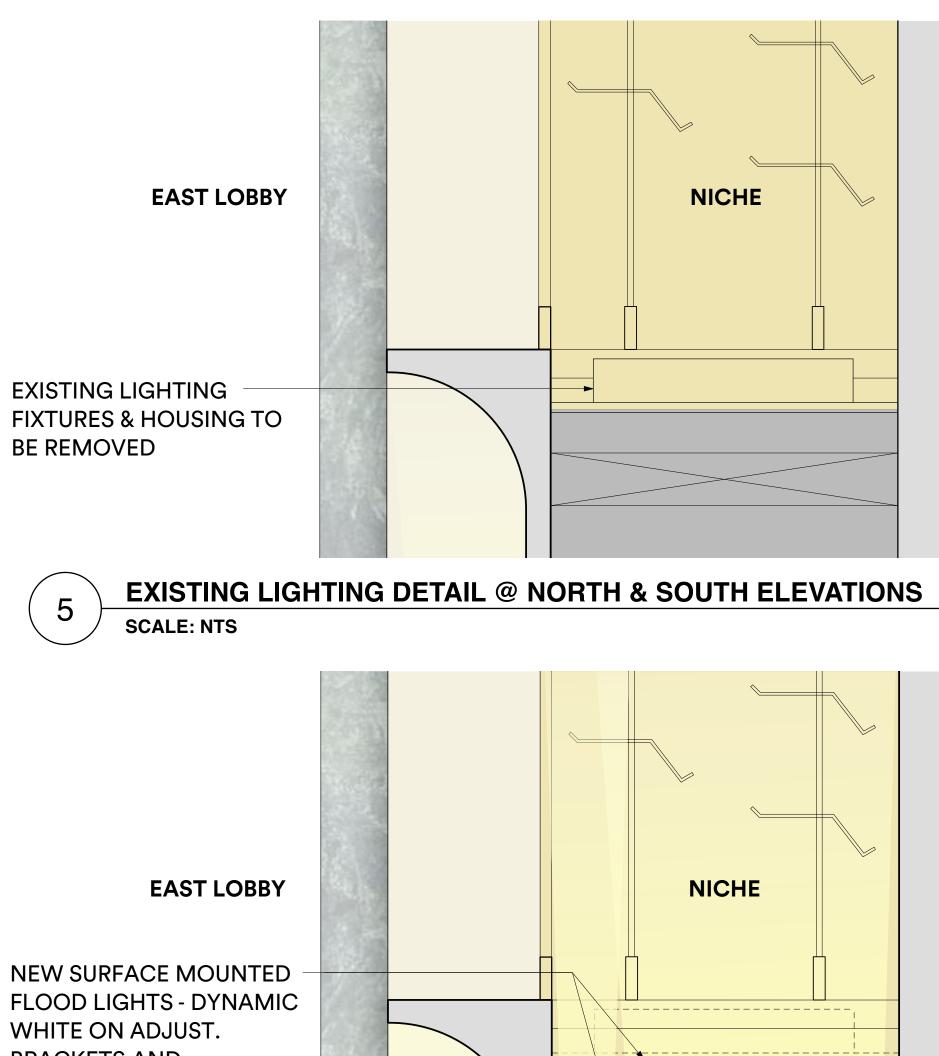




PROPOSED LIGHTING DETAIL @ NORTH & SOUTH ELEVATIONS 4 SCALE: NTS

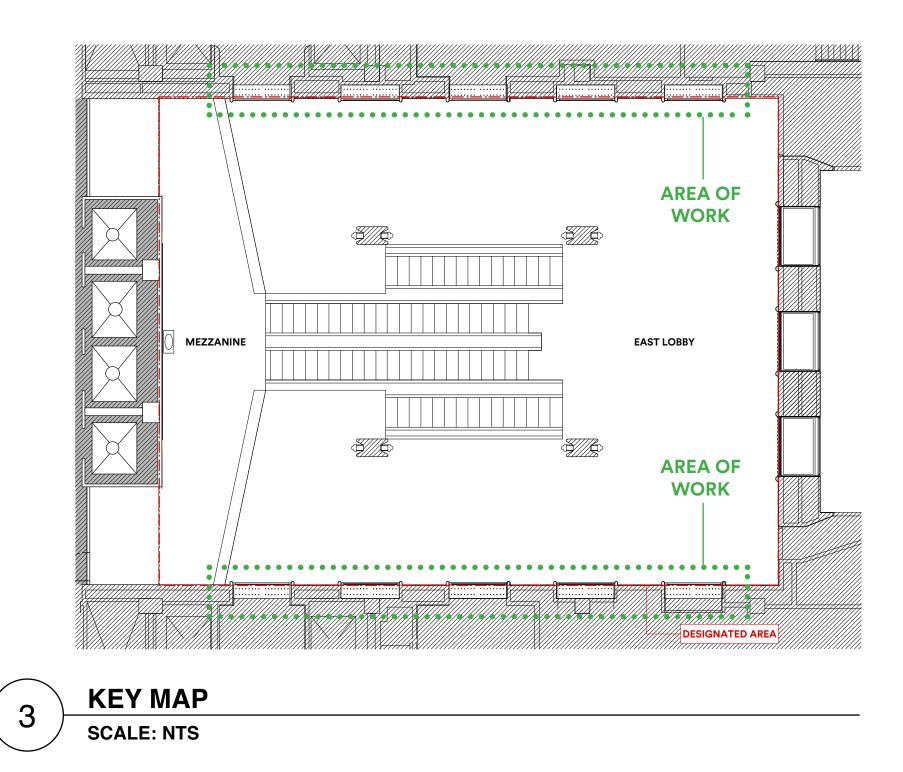

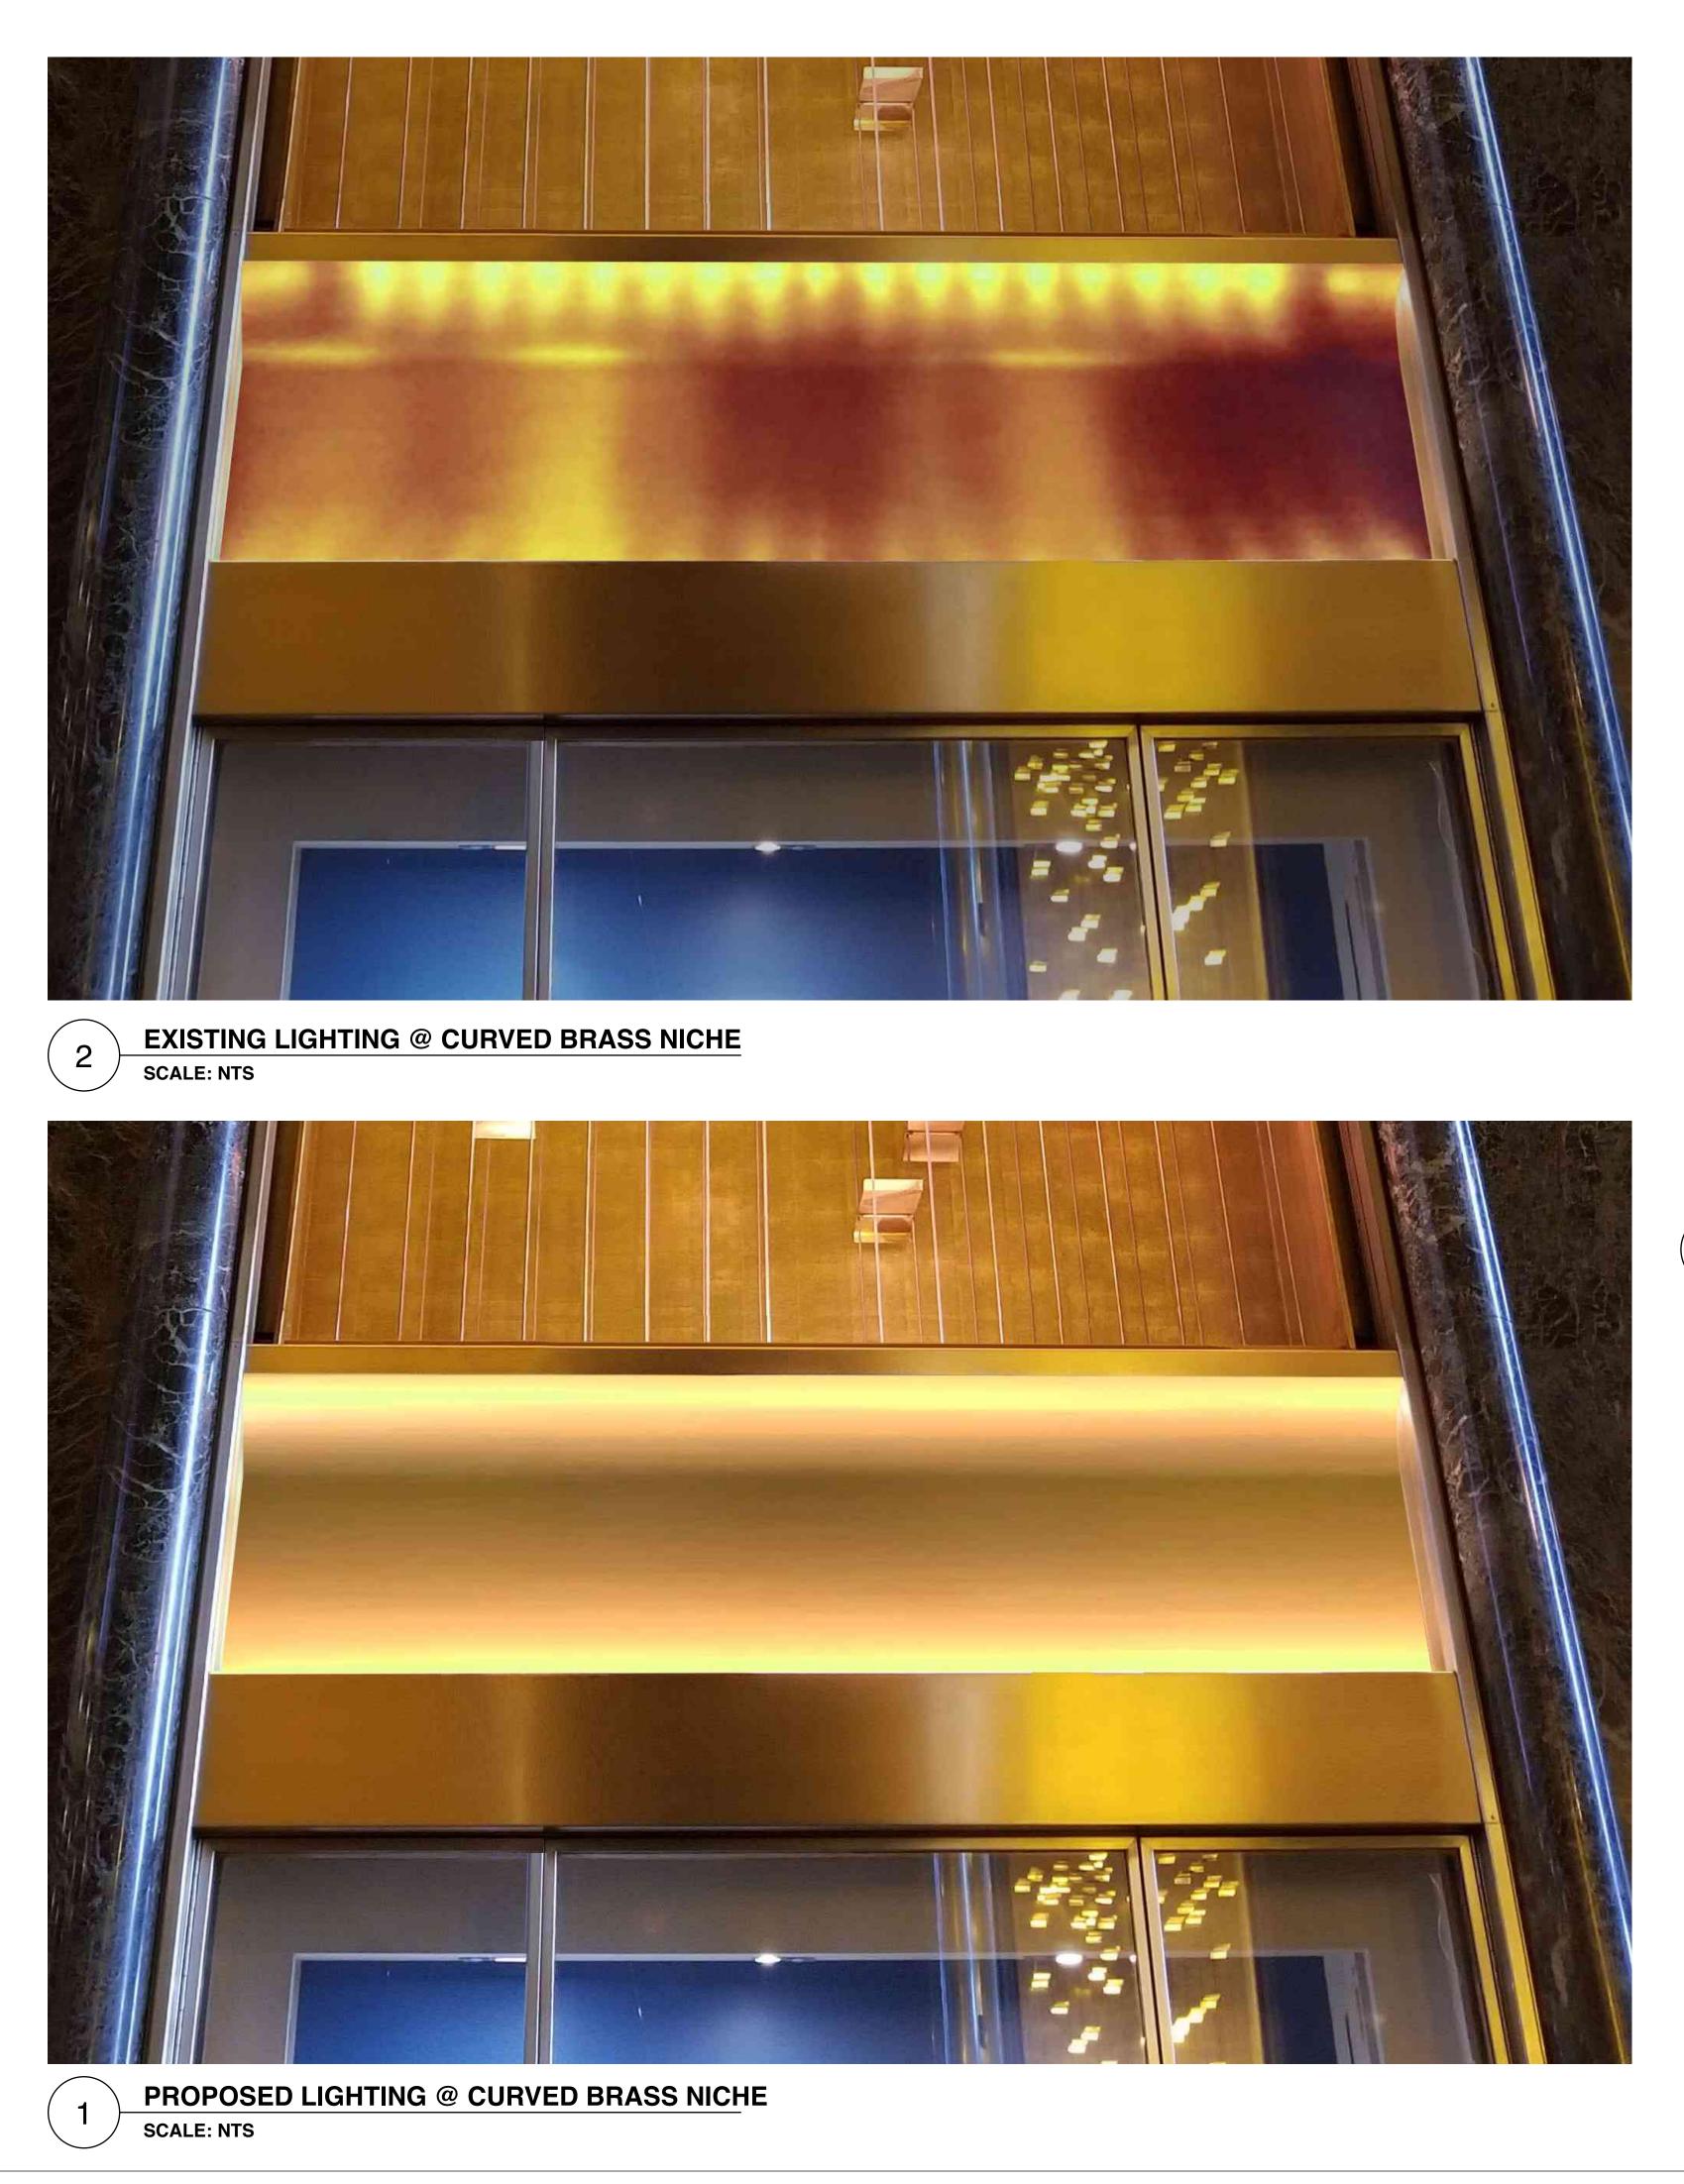

 GABELLINI
 SHEPPARD
 Context Monato Studio
 Copyright 2020 Gabellini Sheppard Associates, LLP


 665 Broadway Suite 706 New York, NY 10012

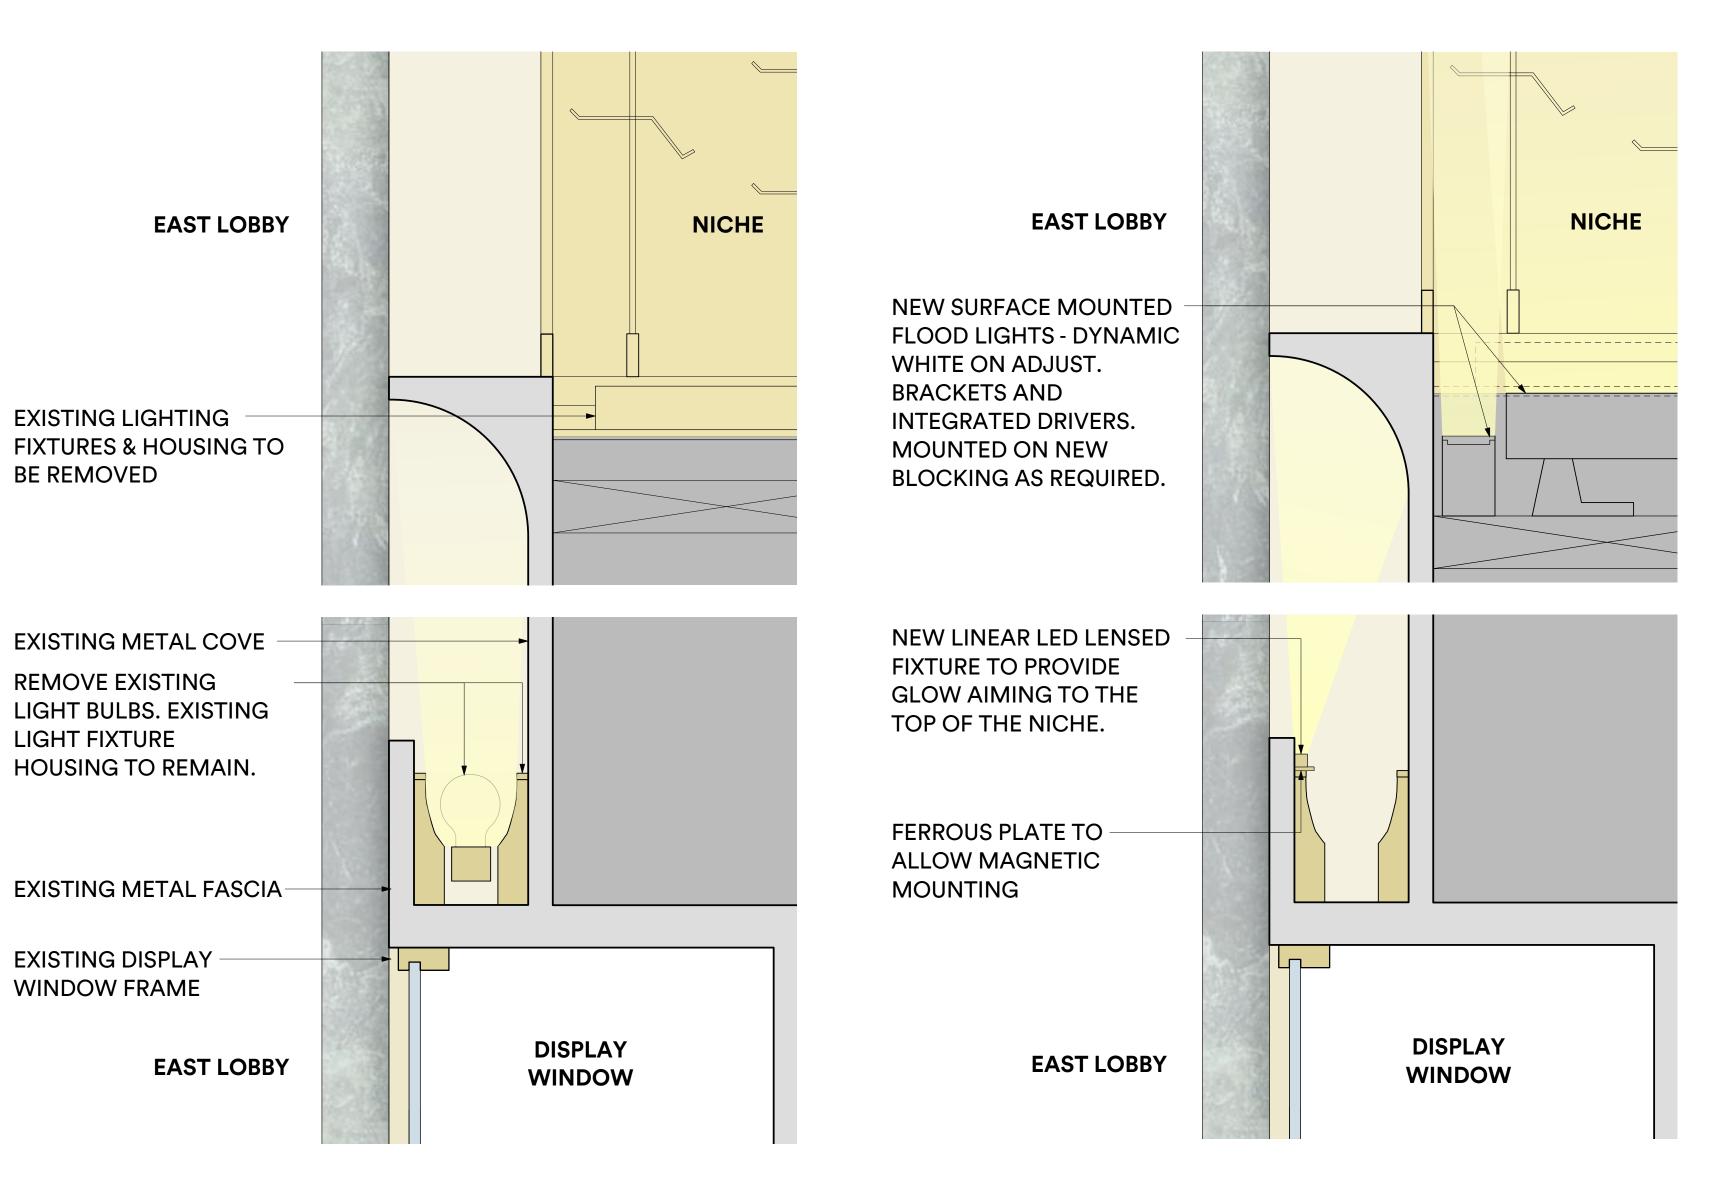


EXISTING LIGHTING DETAIL @ CURVED BRASS NICHE SCALE: NTS

4


5 PROPOSED LIGHTING DETAIL @ CURVED BRASS NICHE SCALE: NTS

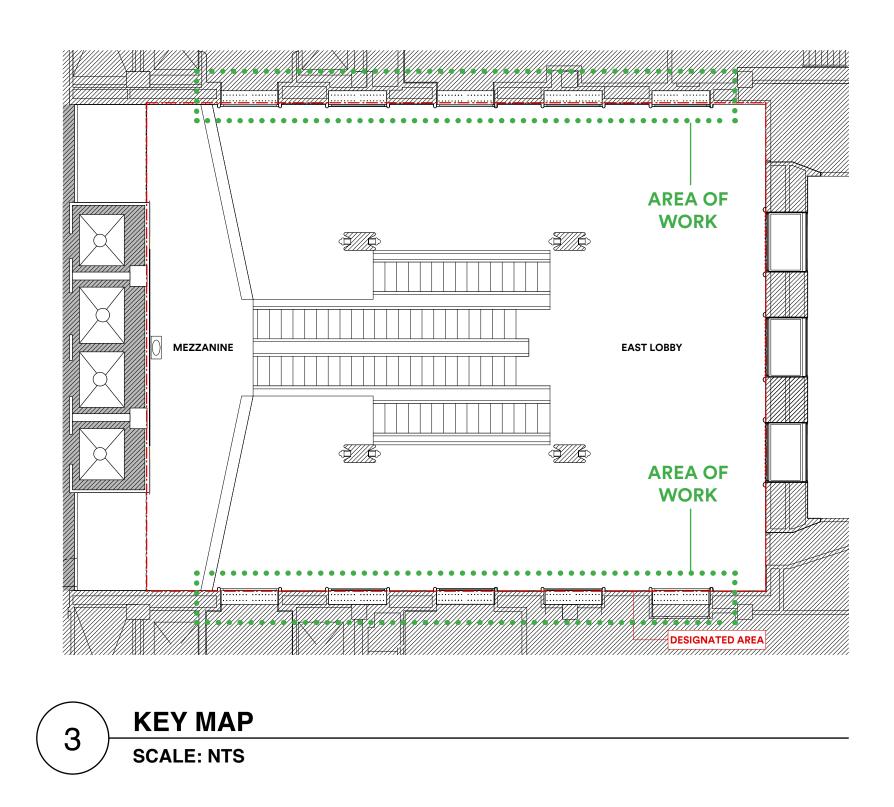



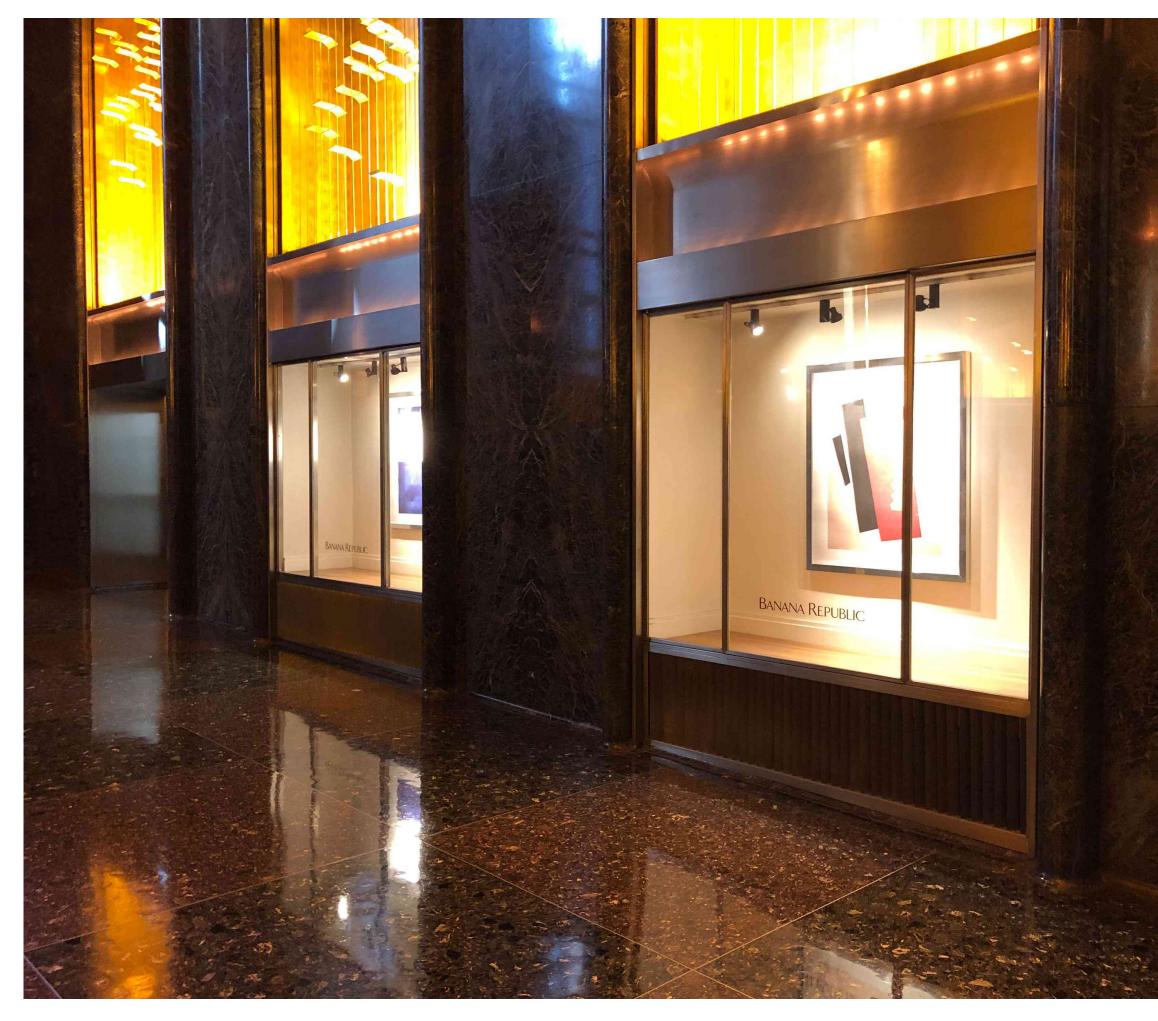

EXISTING @ LOUVERS UNDER DISPLAY WINDOWS SCALE: NTS

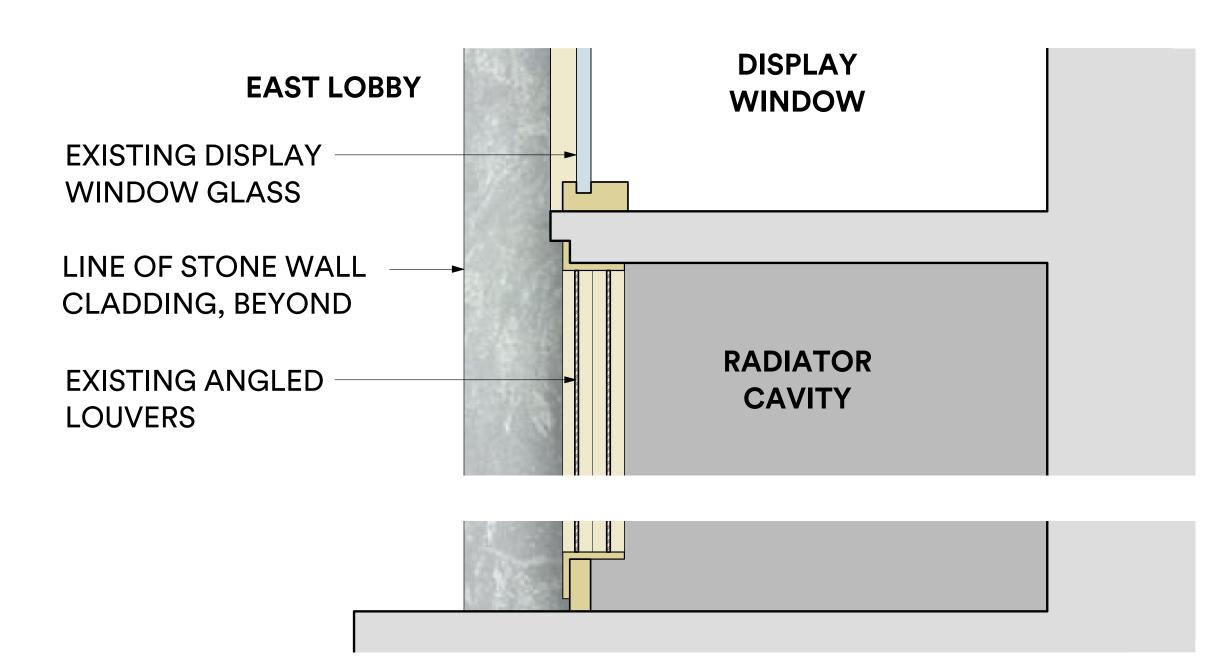




EXISTING DETAIL @ LOUVERS UNDER DISPLAY WINDOWS SCALE: NTS




PROPOSED LIGHTING @ LOUVERS UNDER DISPLAY WINDOWS SCALE: NTS

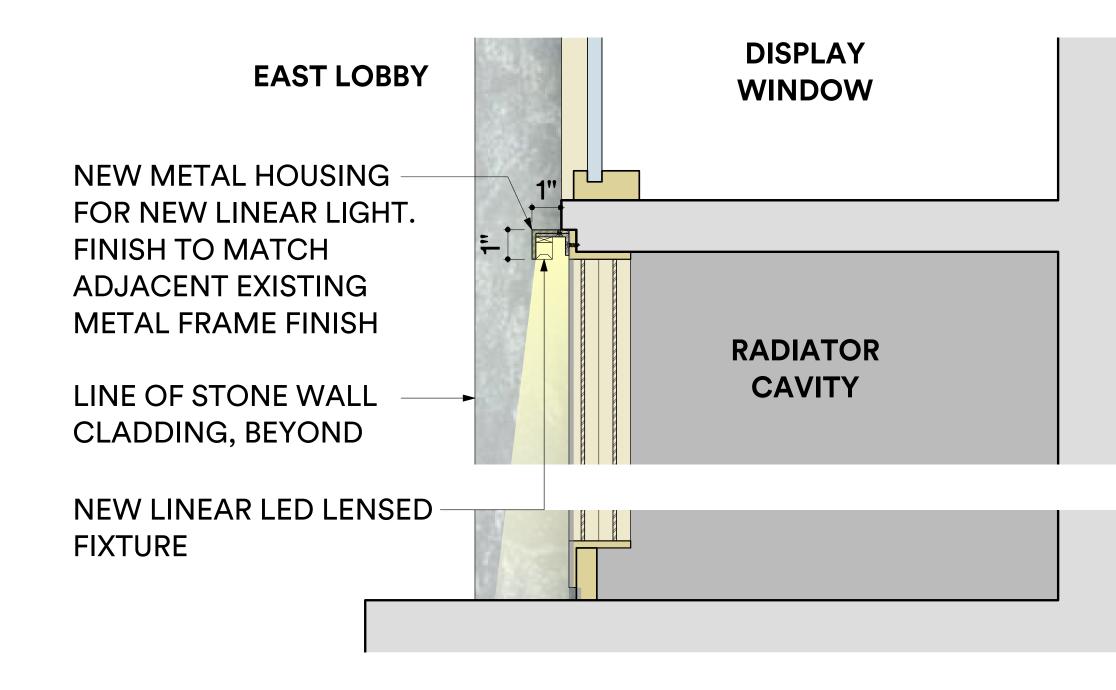




2

PROPOSED DETAIL @ LOUVERS UNDER DISPLAY WINDOWS SCALE: NTS

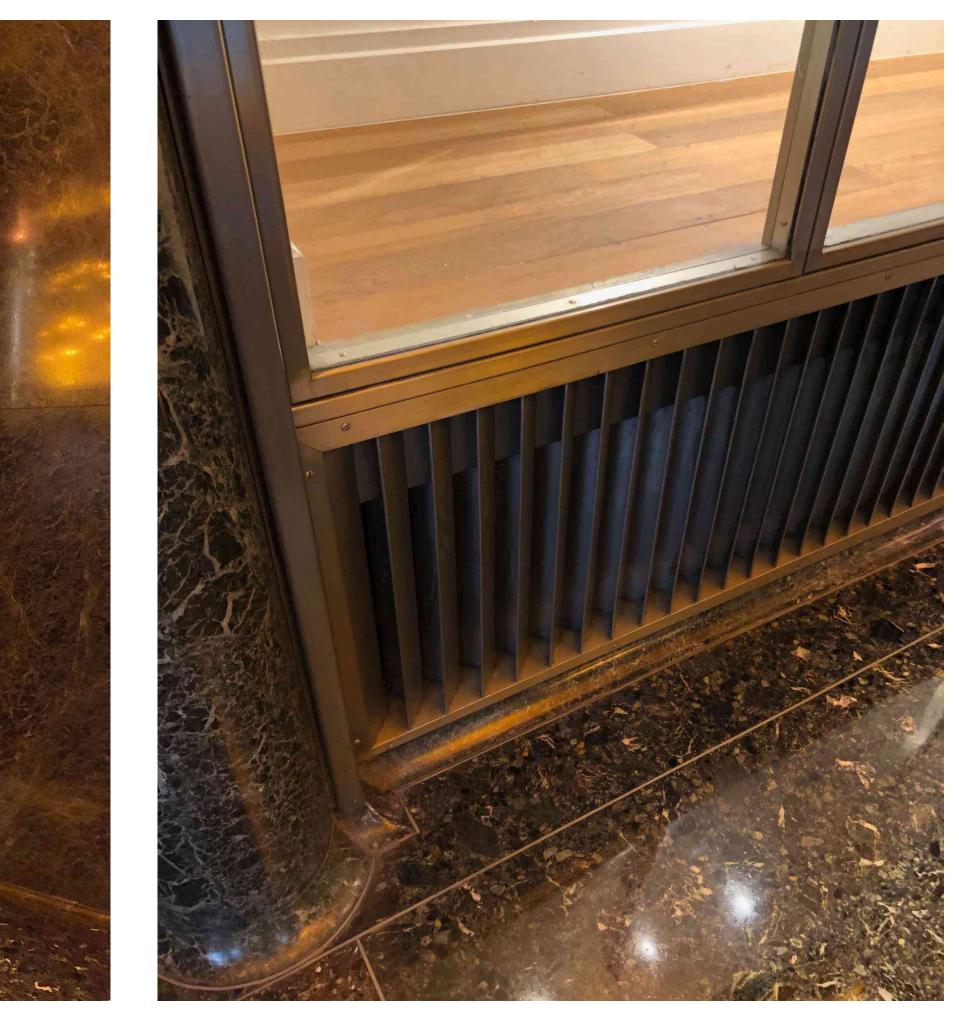

DETAIL @ LOUVERS UNDER DISPLAY WINDOWS

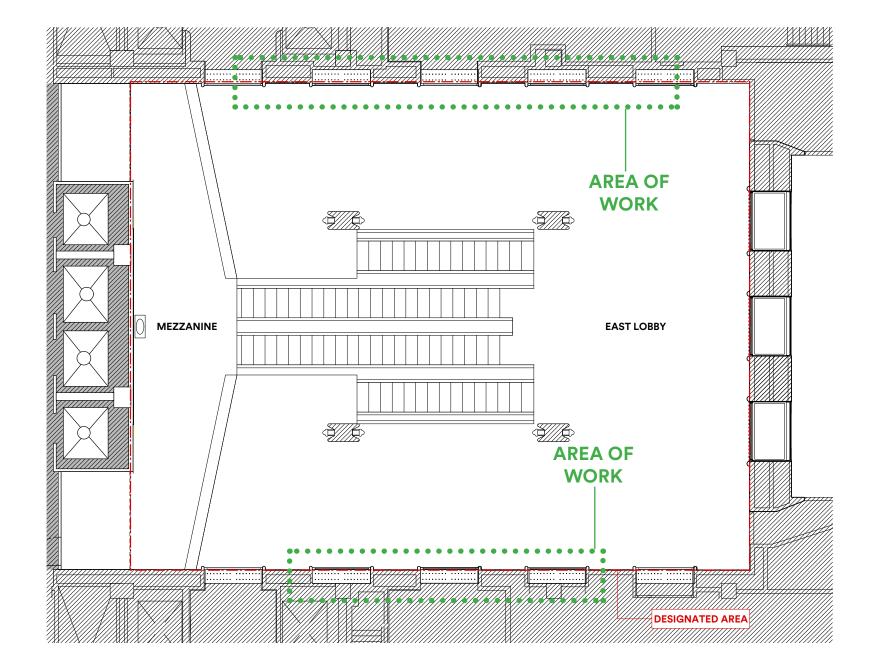








EXISTING @ VENTILATION LOUVERS SCALE: NTS

GABELLINI SHEPPARD COOLEY MONATO STUDIO COOLEY MONATO STUDIO COOLEY MONATO STUDIO COPYright 2020 Gabellini Sheppard Associates, LLP 665 Broadway Suite 706 New York, NY 10012



PROPOSED NEW LIGHTING @ VENTILATION LOUVERS SCALE: NTS



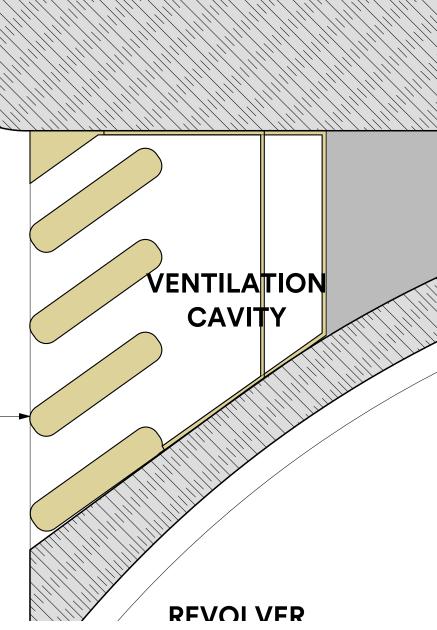

EAST LOBBY

EXISTING ANGLED VENTILATION GRILLE TO REMAIN



EXISTING DETAIL @ VENTILATION LOUVERS SCALE: NTS

NEW LINEAR LED LENSED FIXTURE MOUNTED VERTICALLY, MAGNETIC MOUTNING AND REMOVE POWER SUPPLY REQUIRED


EAST LOBBY


DECORATIVE METAL MESH TO BLOCK VIEW OF CAVITY BEYOND


KEY PLAN


SCALE: NTS

3

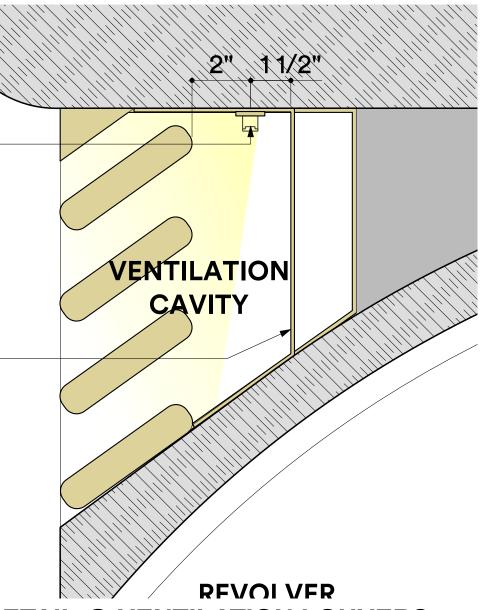


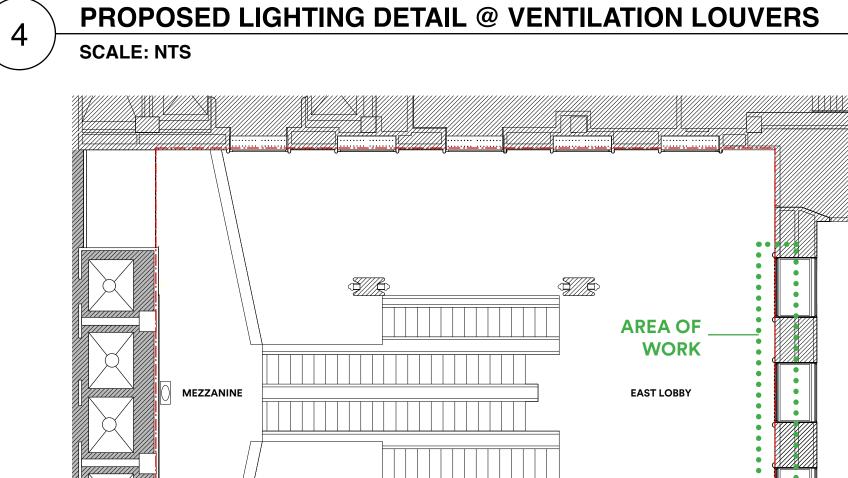

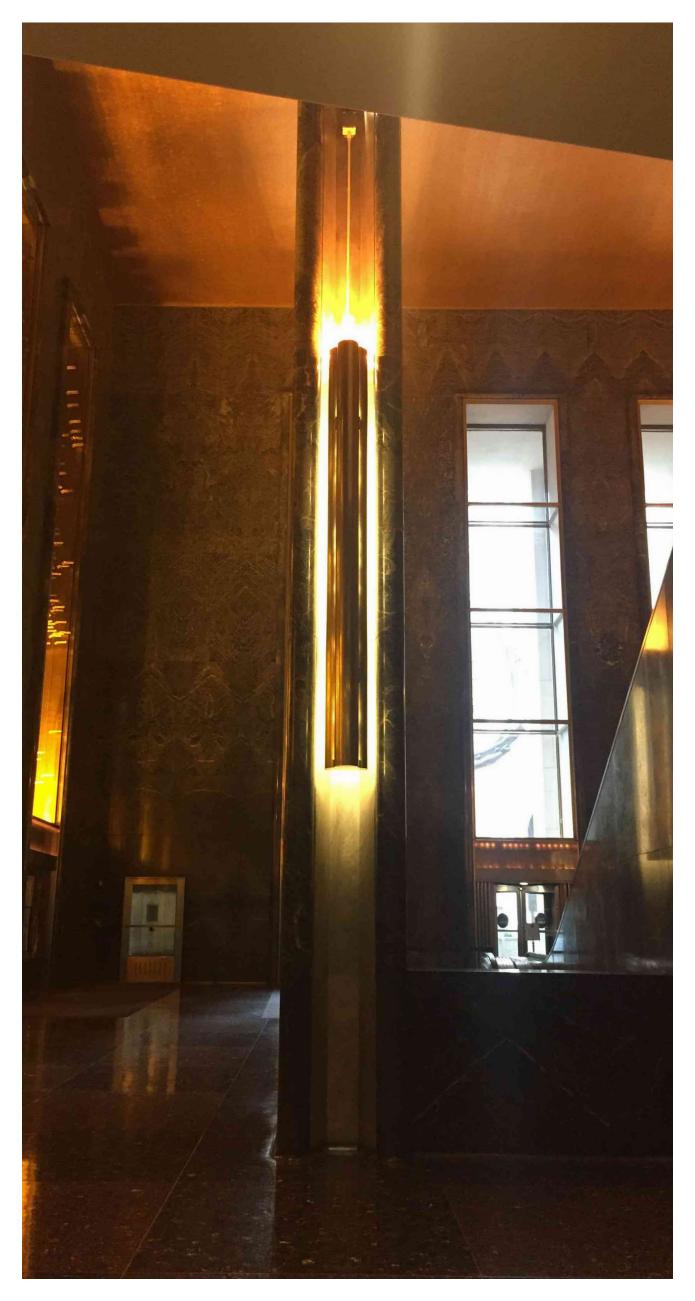

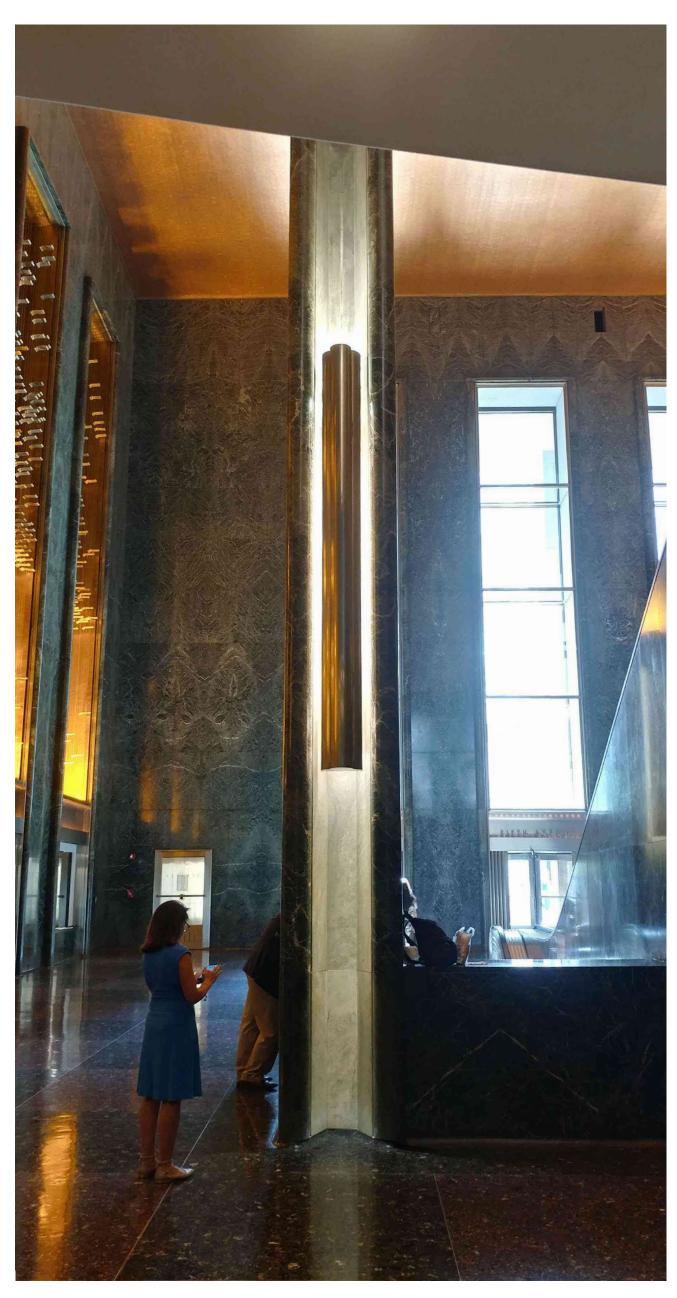

EXISTING LIGHTING @ COLUMN LEFT COLUMN: EXISTING FIXTURE

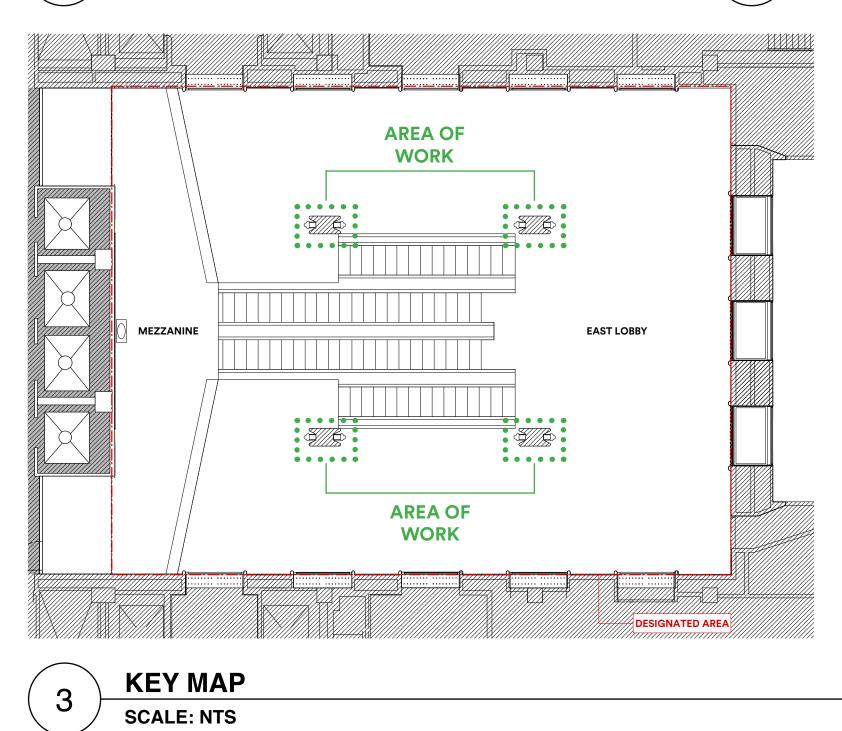


PROPOSED LIGHTING @ COLUMN

2


 GABELLINI
 SHEPPARD
 Context Monato Studio
 Copyright 2020 Gabellini Sheppard Associates, LLP

 665 Broadway Suite 706 New York, NY 10012

EXISTING STONE RETURN @ COLUMN NICHE			
EXISTING COLUMN			
EXISTING SCONCE			

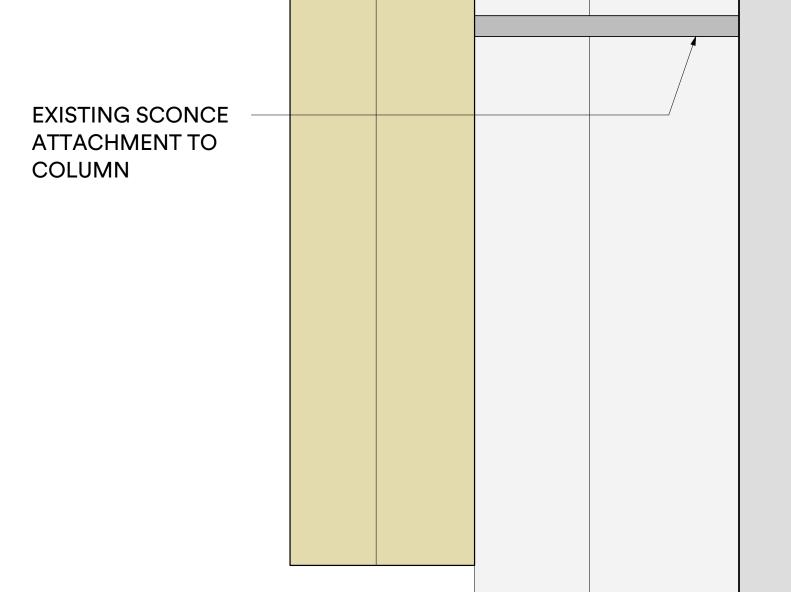


RIGHT COLUMN: PROPOSED FIXTURE (RENDERING)

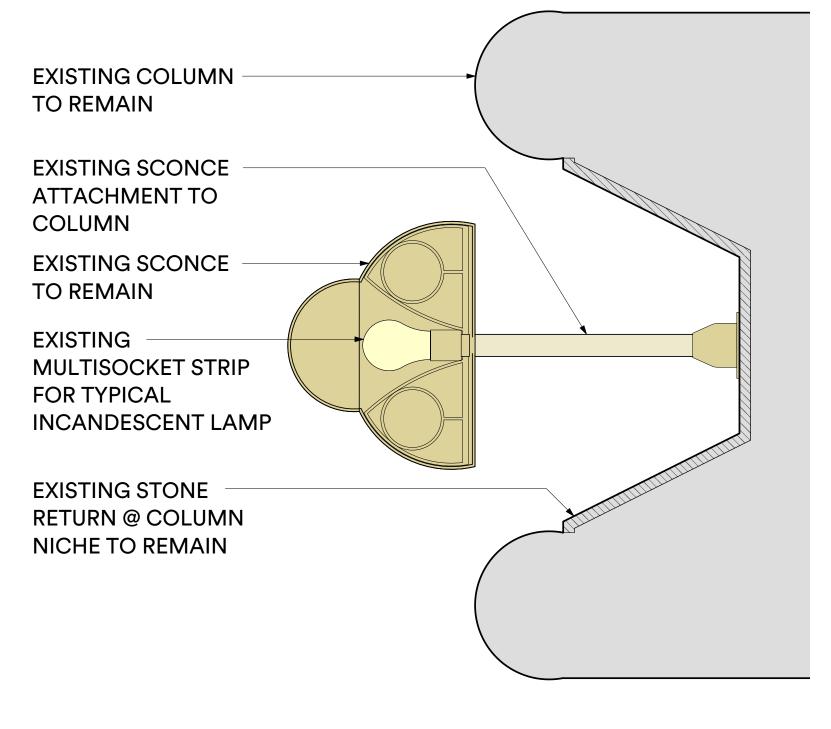



EXISTING & PROPOSED LIGHTING ELEMENTS: COLUMNS

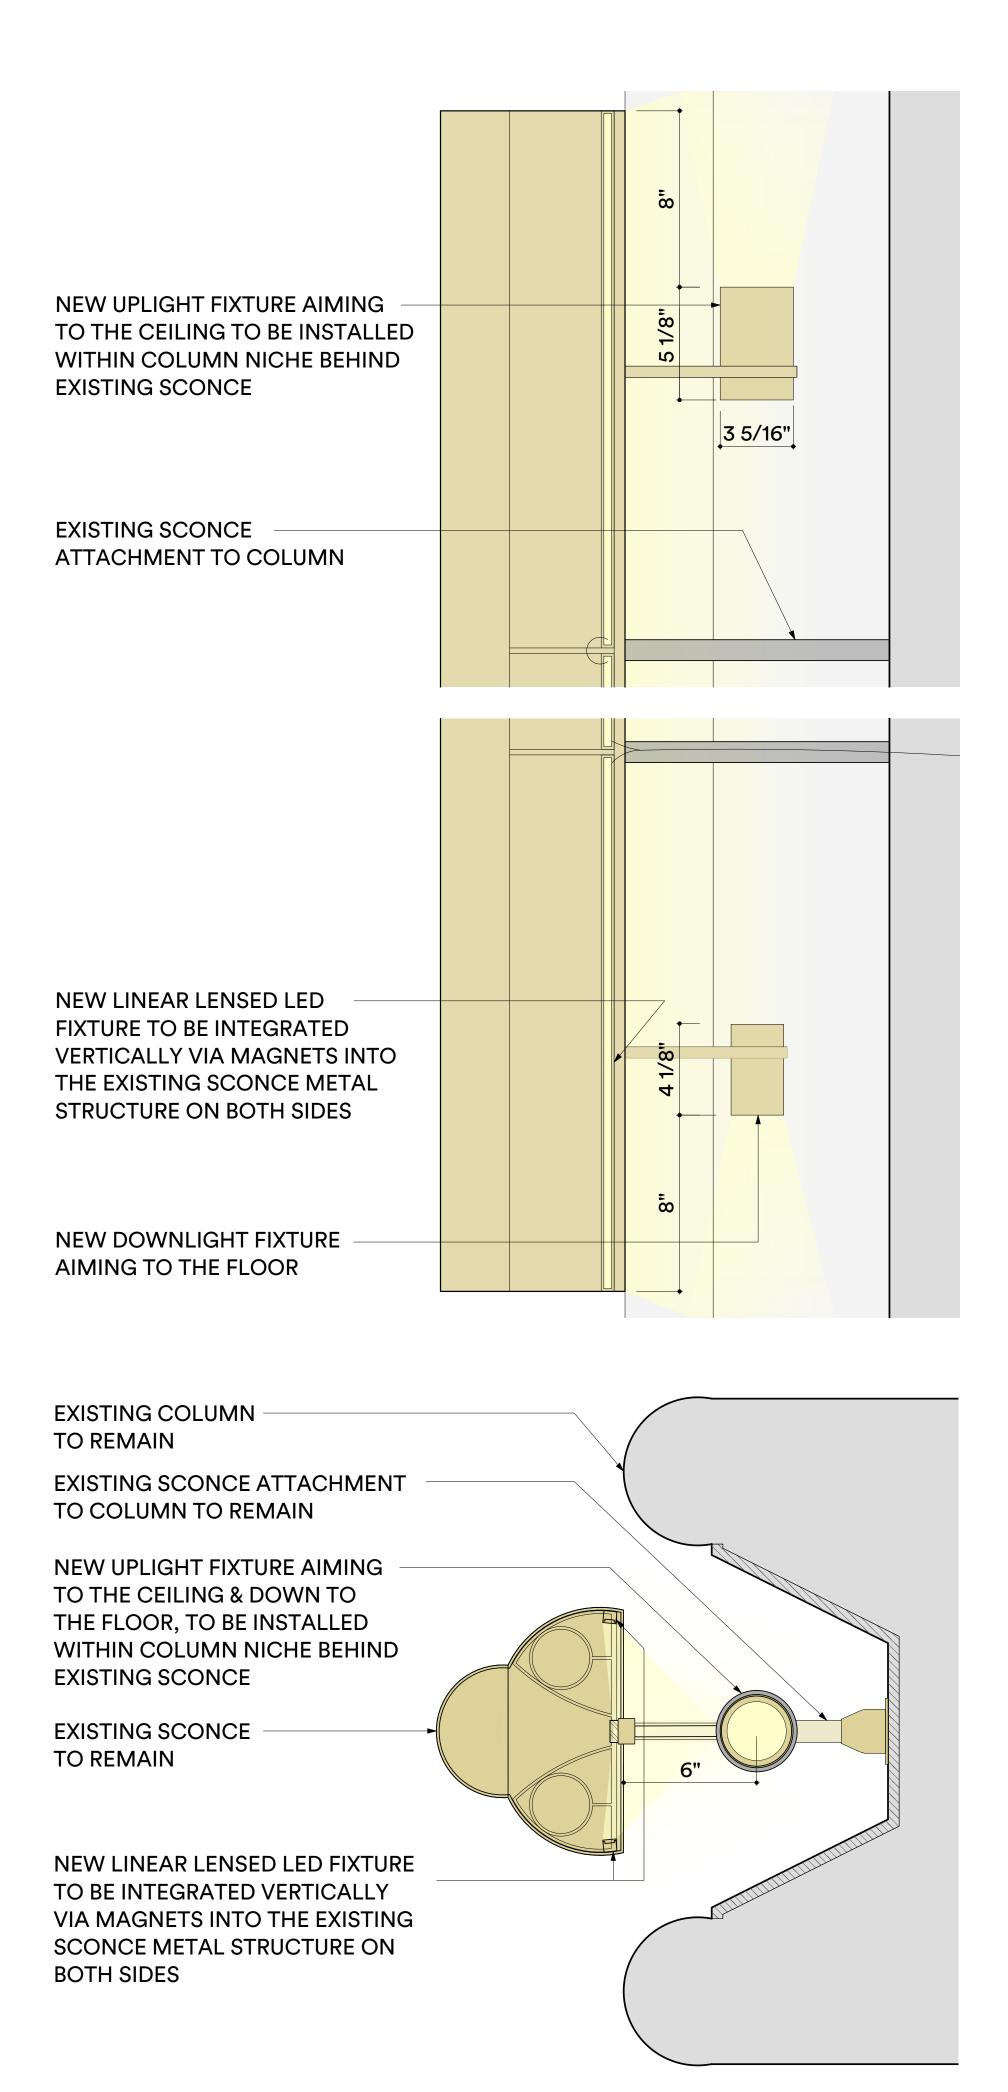





PROPOSED LIGHTING DETAIL @ COLUMNS

SCALE: NTS



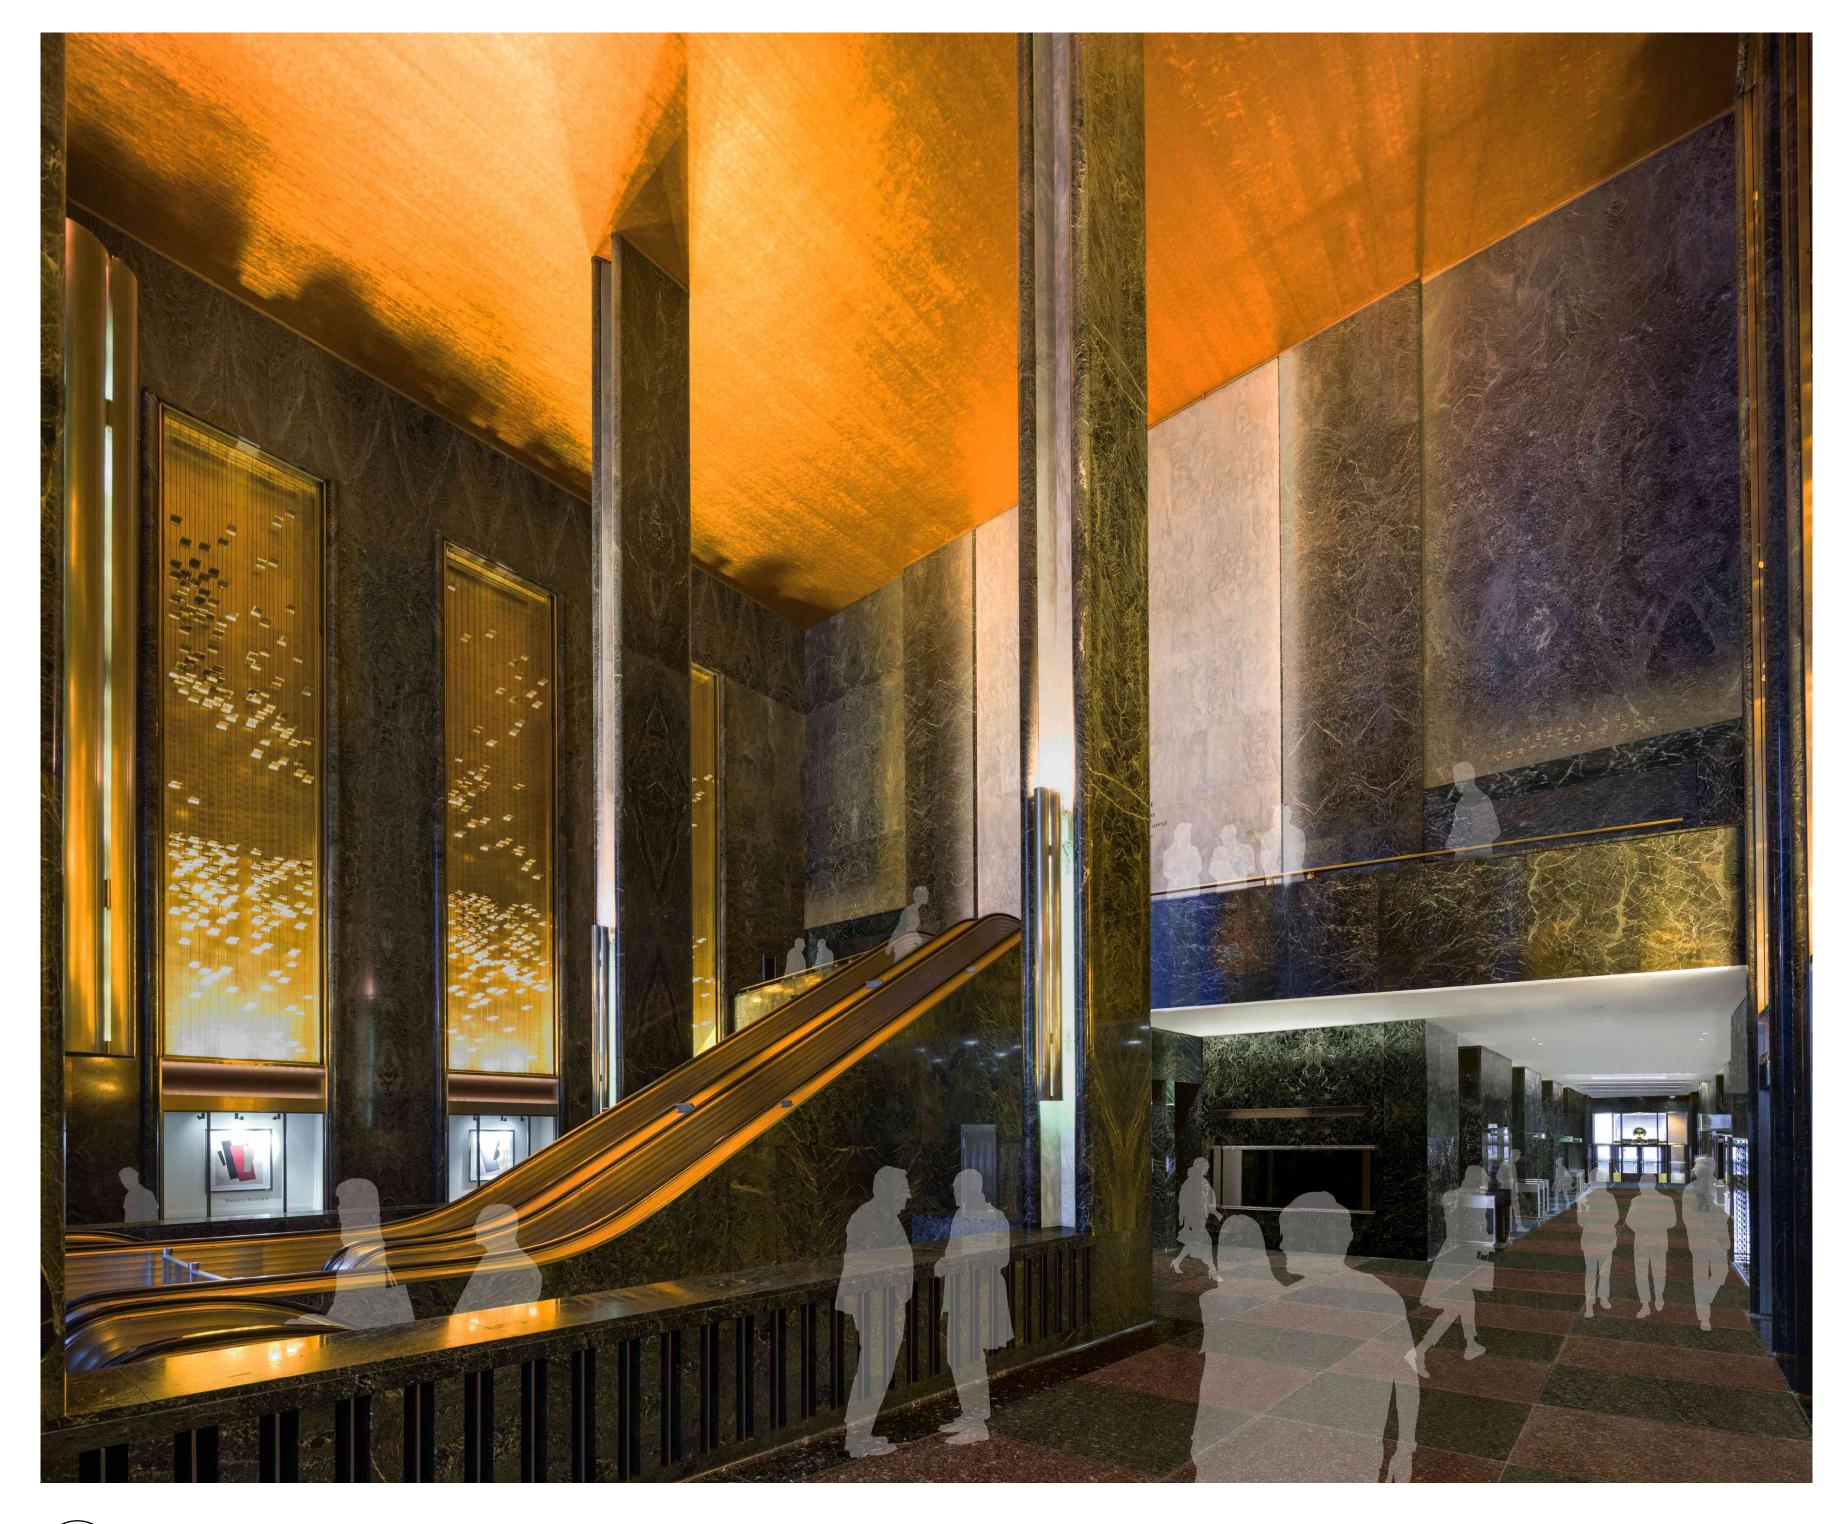

45 ROCKEFELLER PLAZA - PROPOSED EAST LOBBY VIEW LOOKING WEST SCALE: NTS

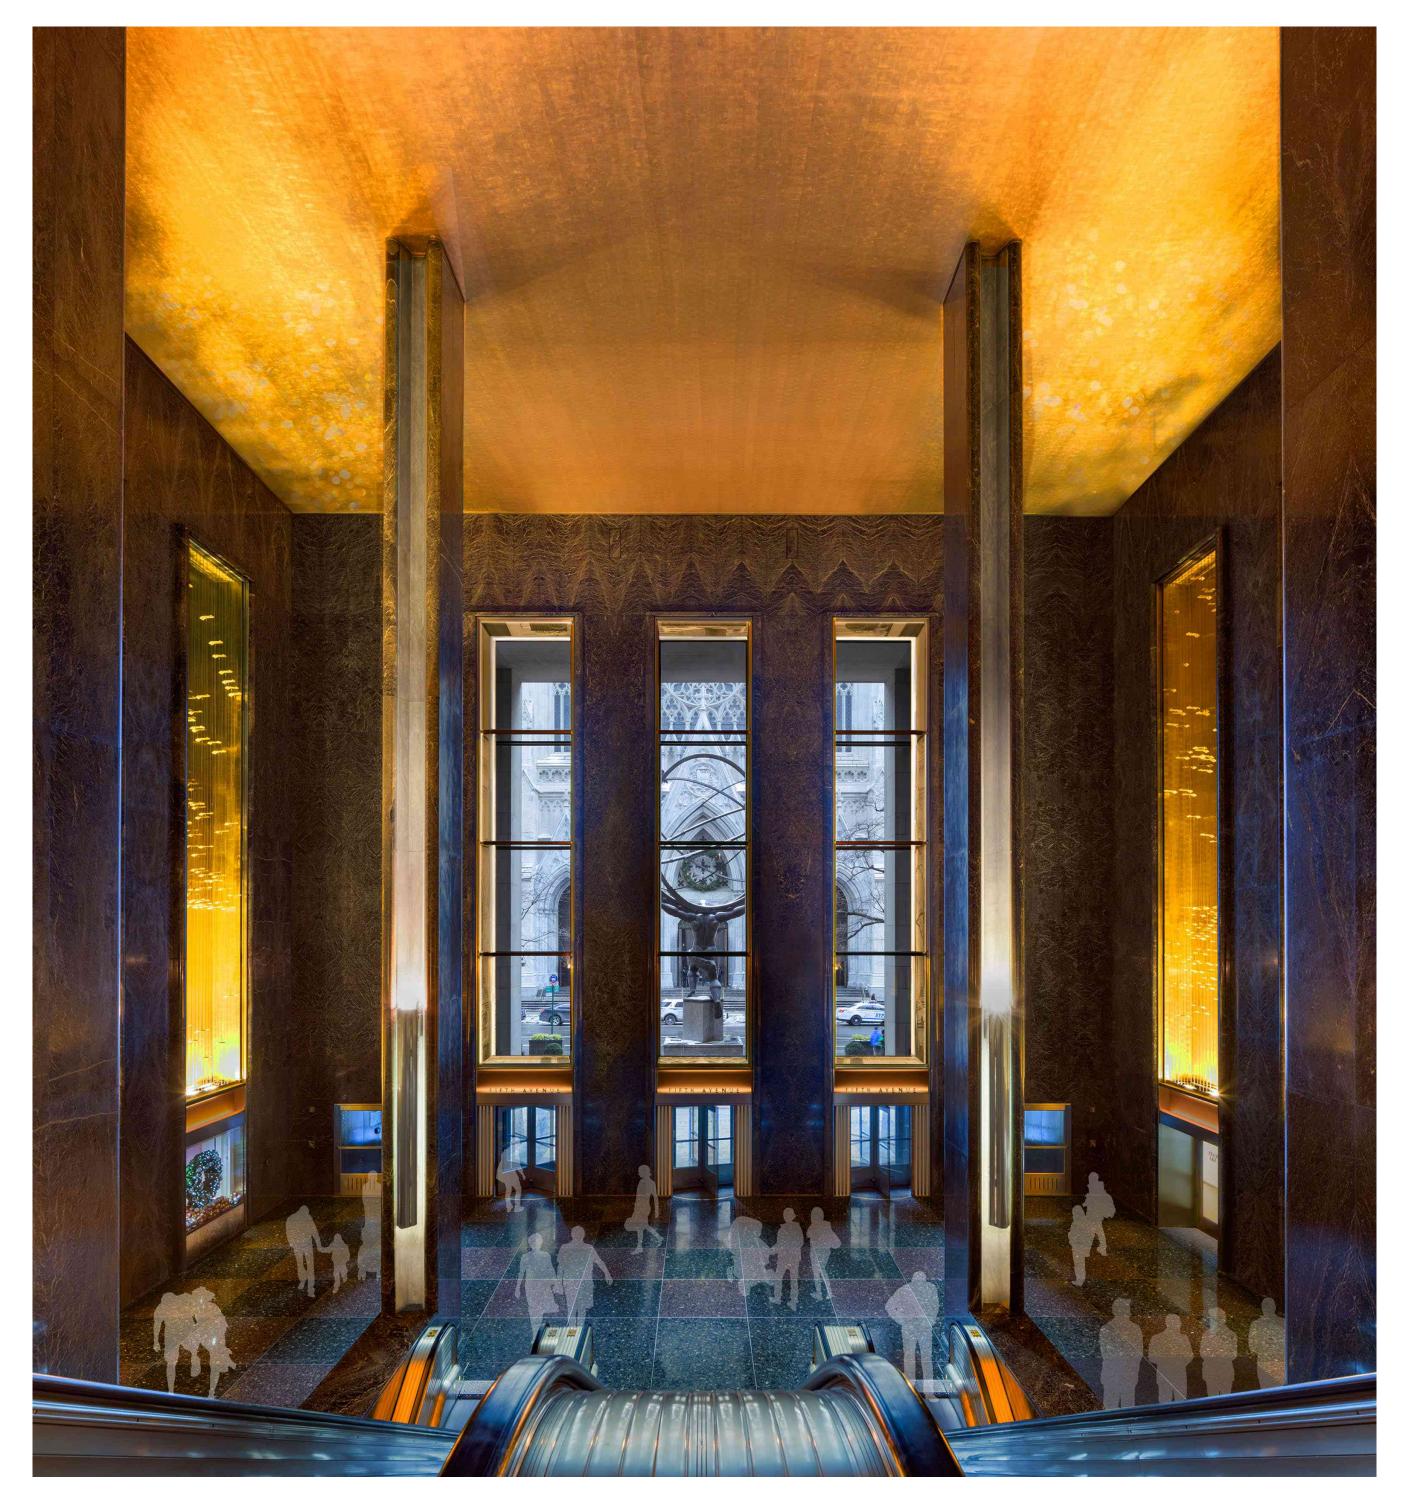




45 ROCKEFELLER PLAZA - PROPOSED EAST LOBBY VIEW LOOKING EAST

PROPOSED MATERIALS

- **1**. MEDIUM STATUARY BRONZE

EXISTING MATERIALS

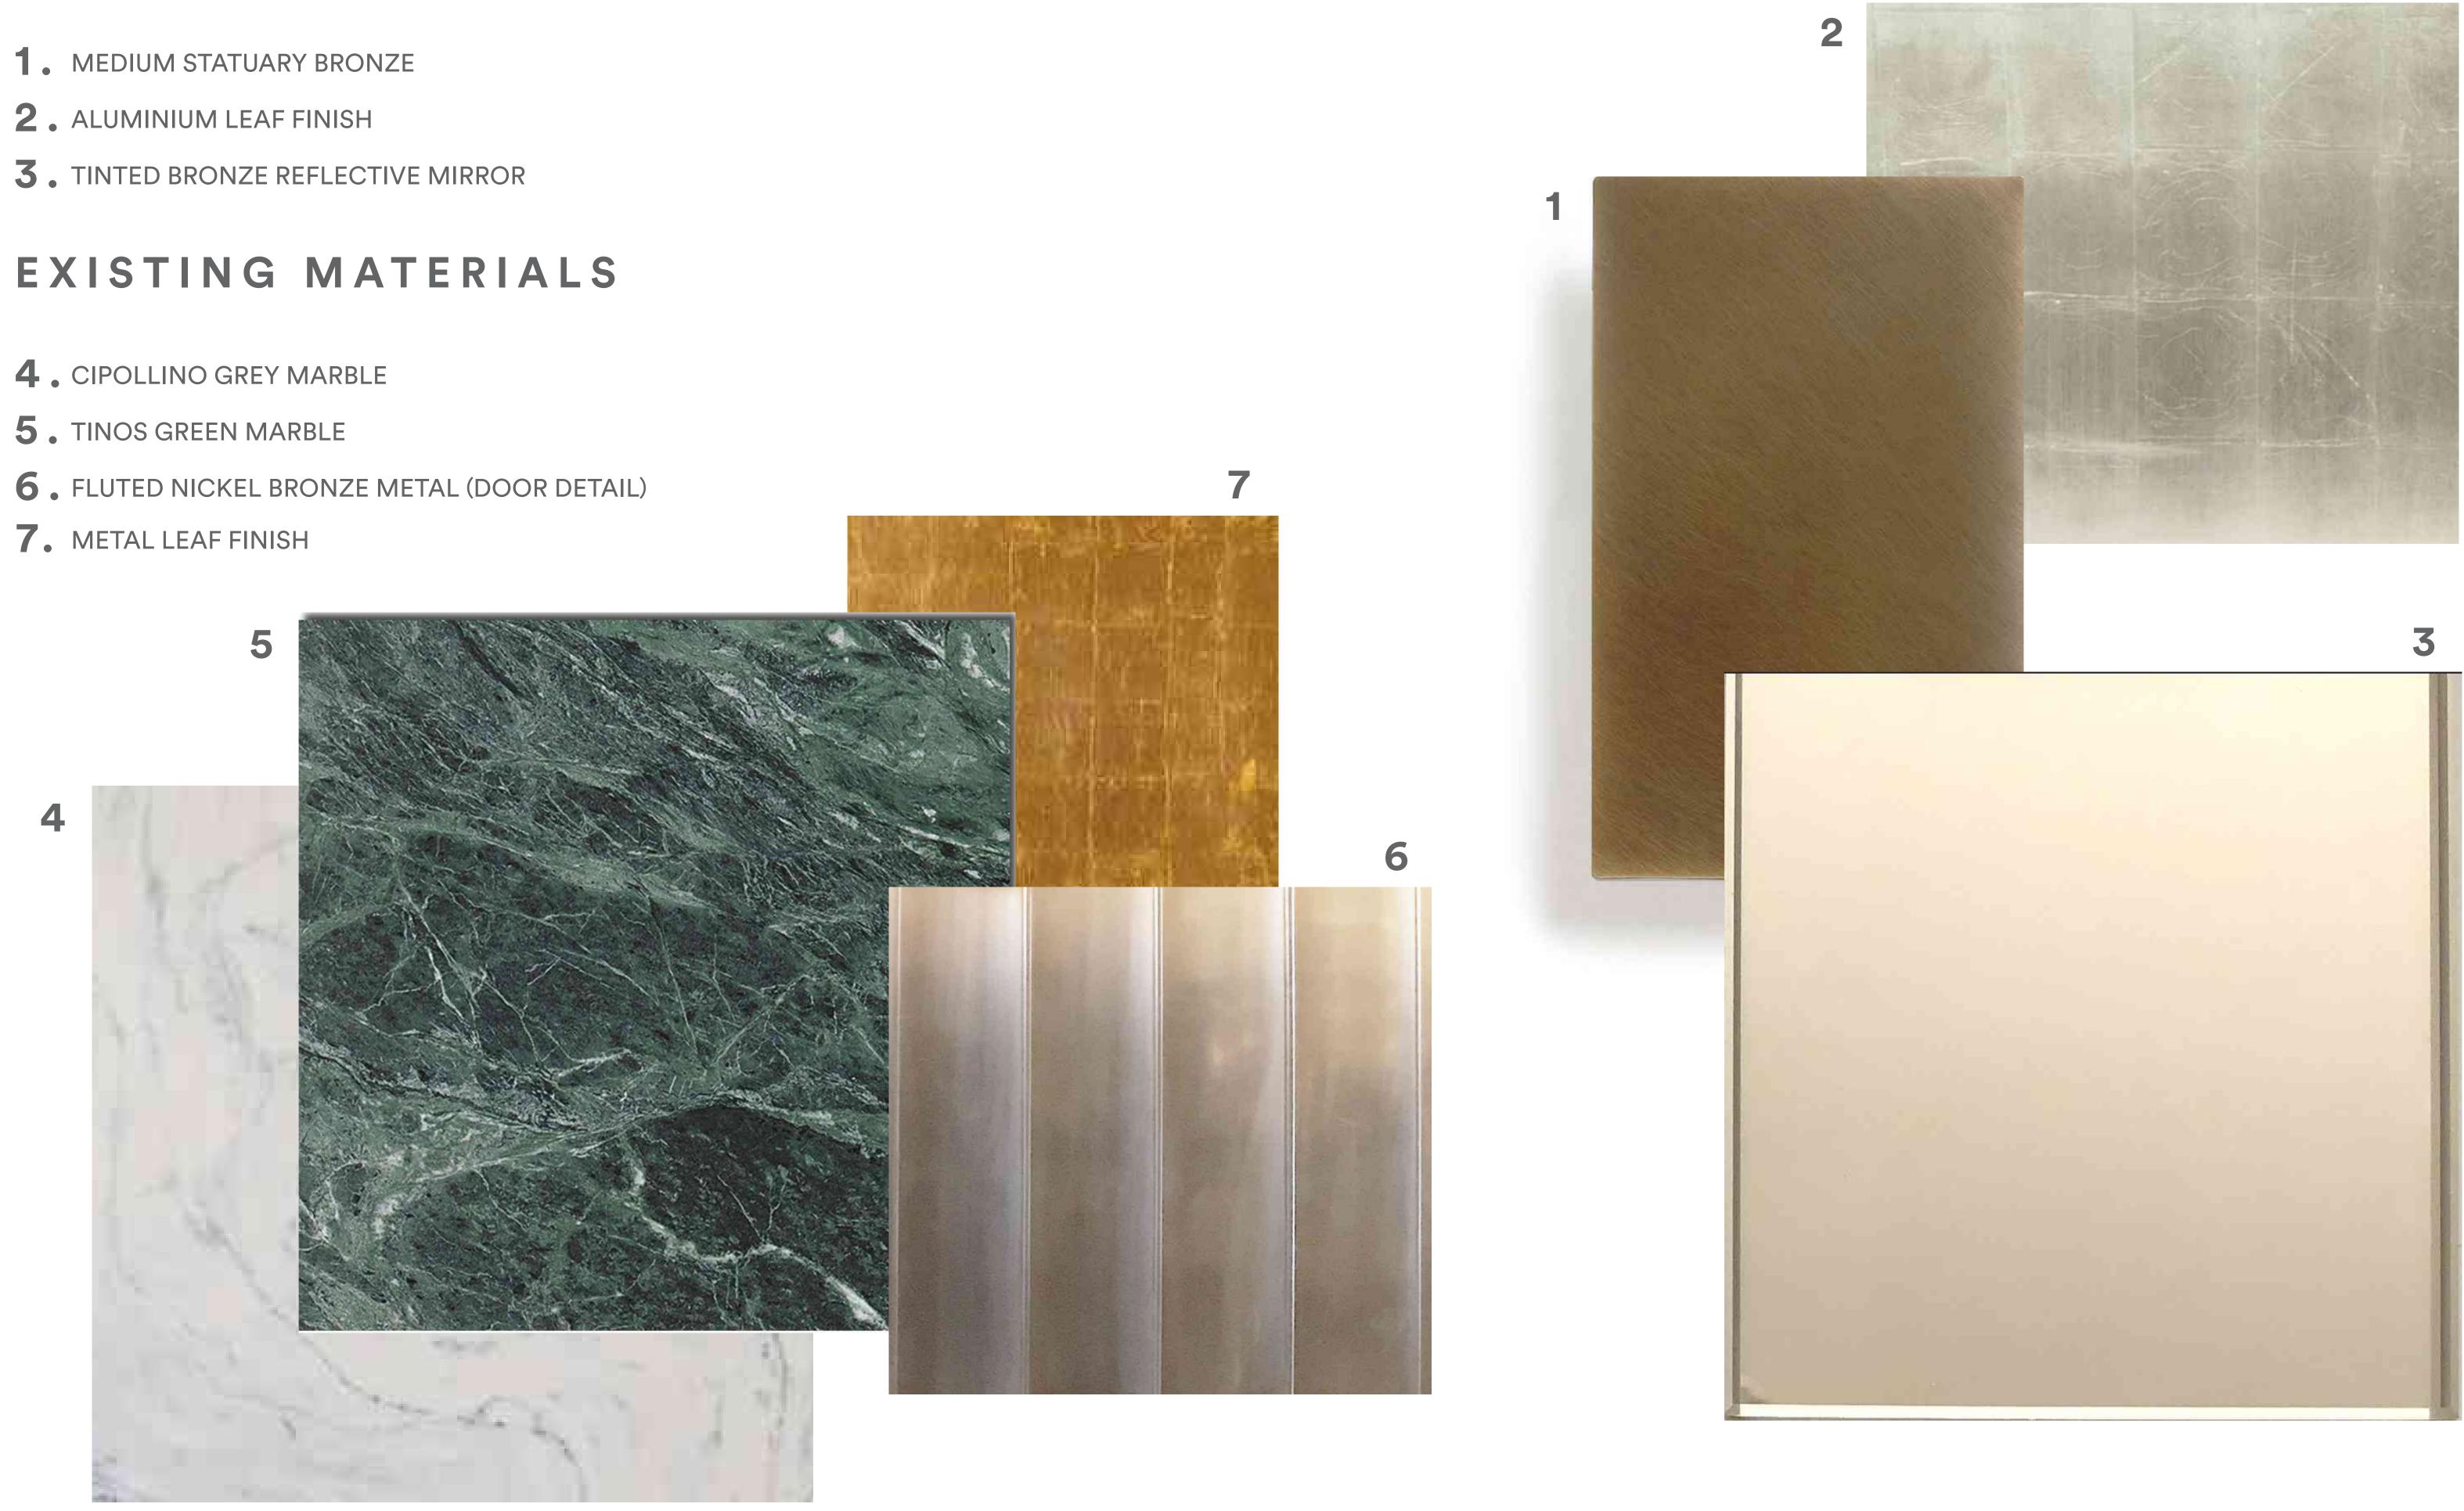


 GABELLINI
 SHEPPARD
 Content of the studies
 <thContent of the studies</th>
 Contentof the studies

GABELLINI SHEPPARD

APPENDIX



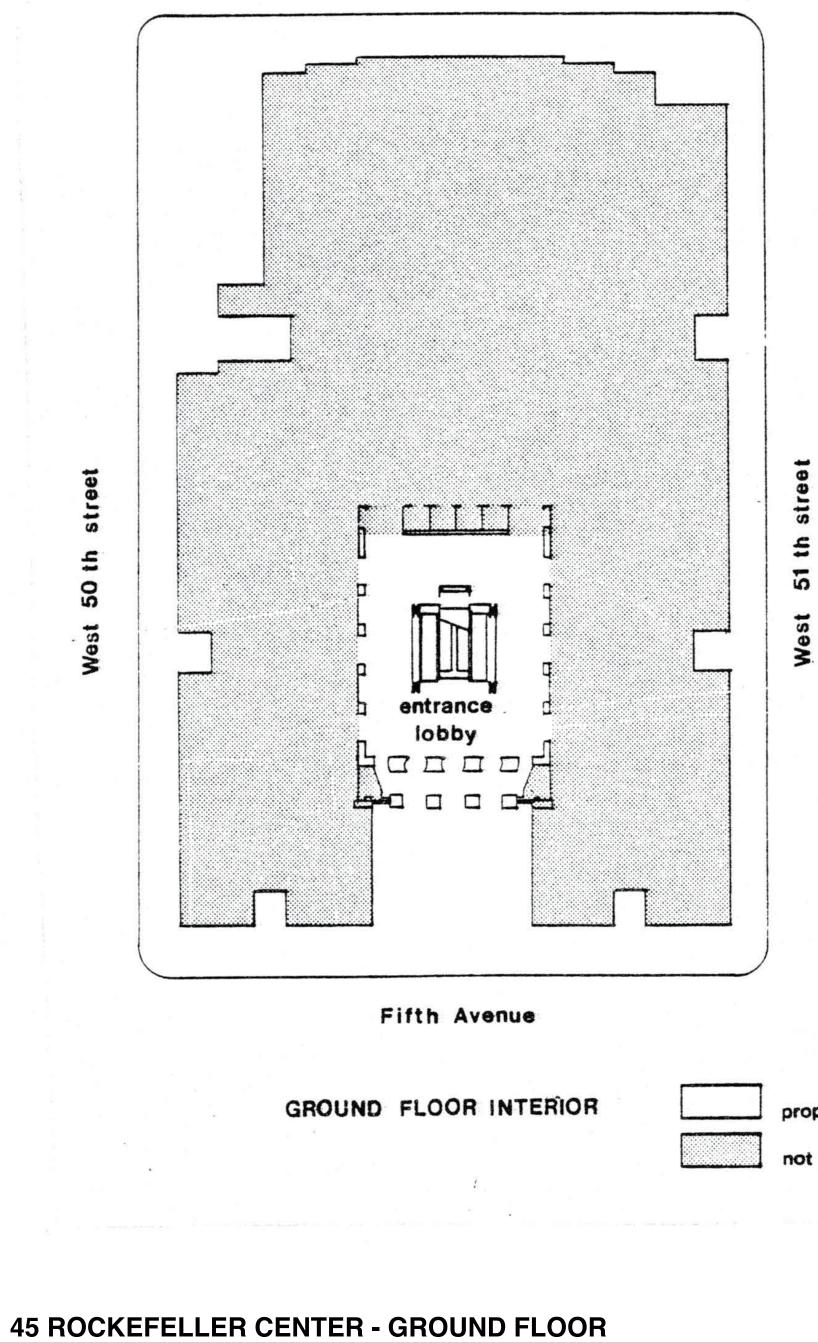

SCALE: NTS

1

50

key

N

proposed for designation


not proposed for designation

40






630 FIFTH AVENUE

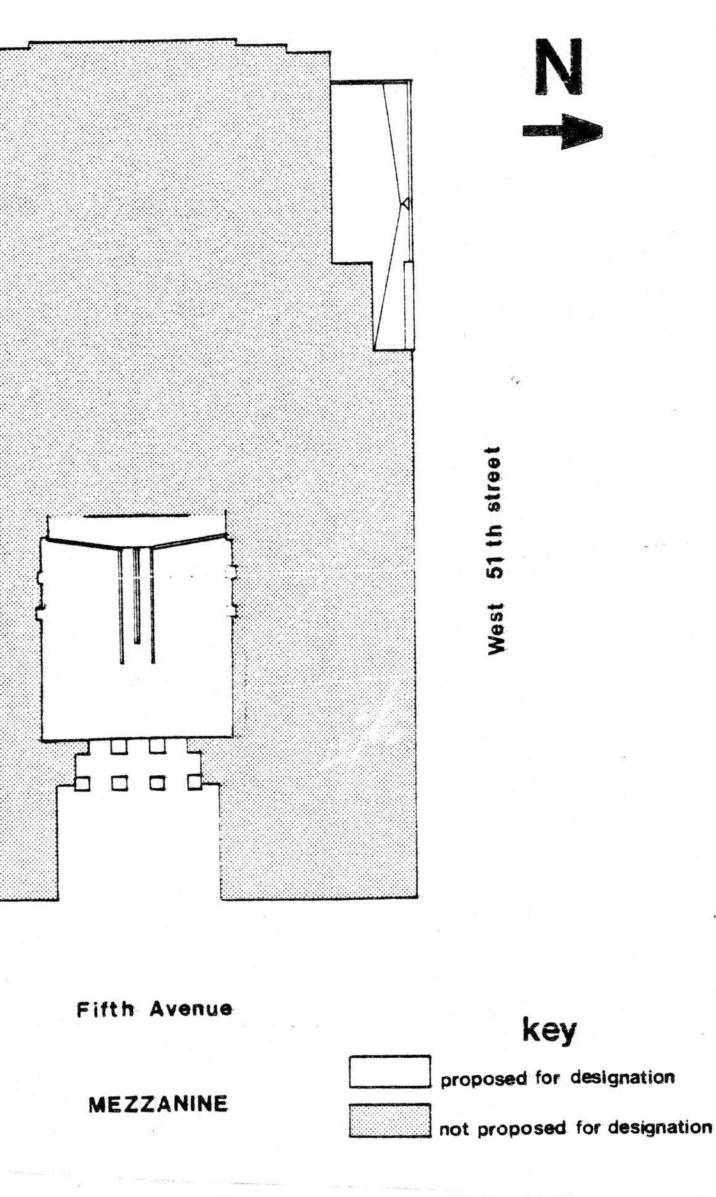



 

 GABELLINI
 SHEPPARD
 Context Monato Studio
 Copyright 2020 Gabellini Sheppard Associates, LLP

 665 Broadway Suite 706 New York, NY 10012




SCALE: NTS

2


5

SCALE: NTS

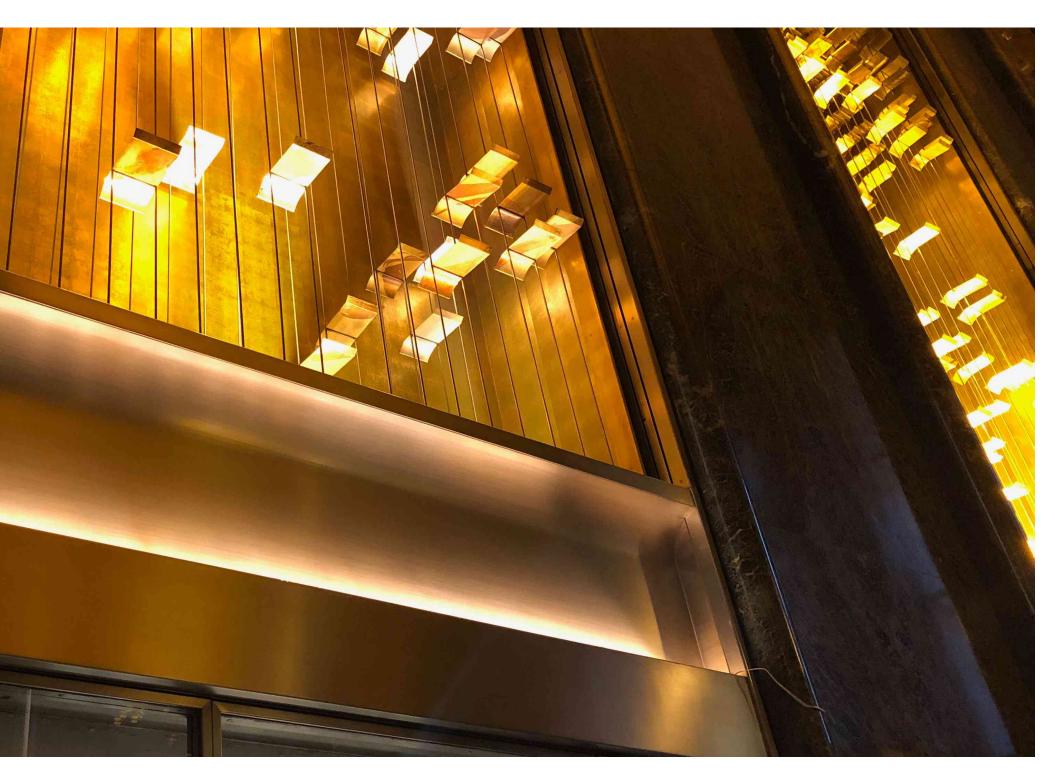

LIGHTING MOCK-UP @ CURVED BRASS NICHE




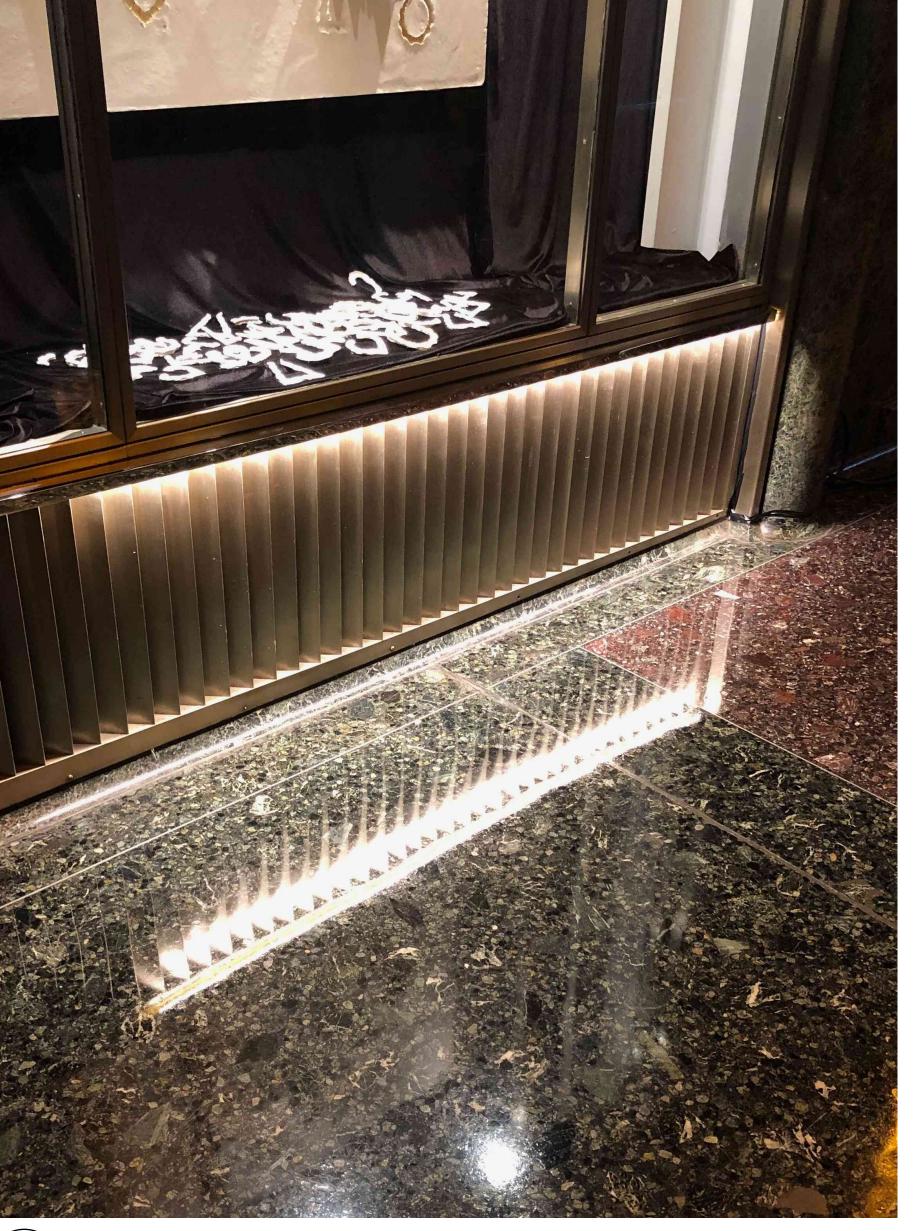

LIGHTING MOCK-UP @ LOUVERS UNDER DISPLAY WINDOWS



LIGHTING MOCK-UP @ VENTILATION LOUVERS SCALE: NTS

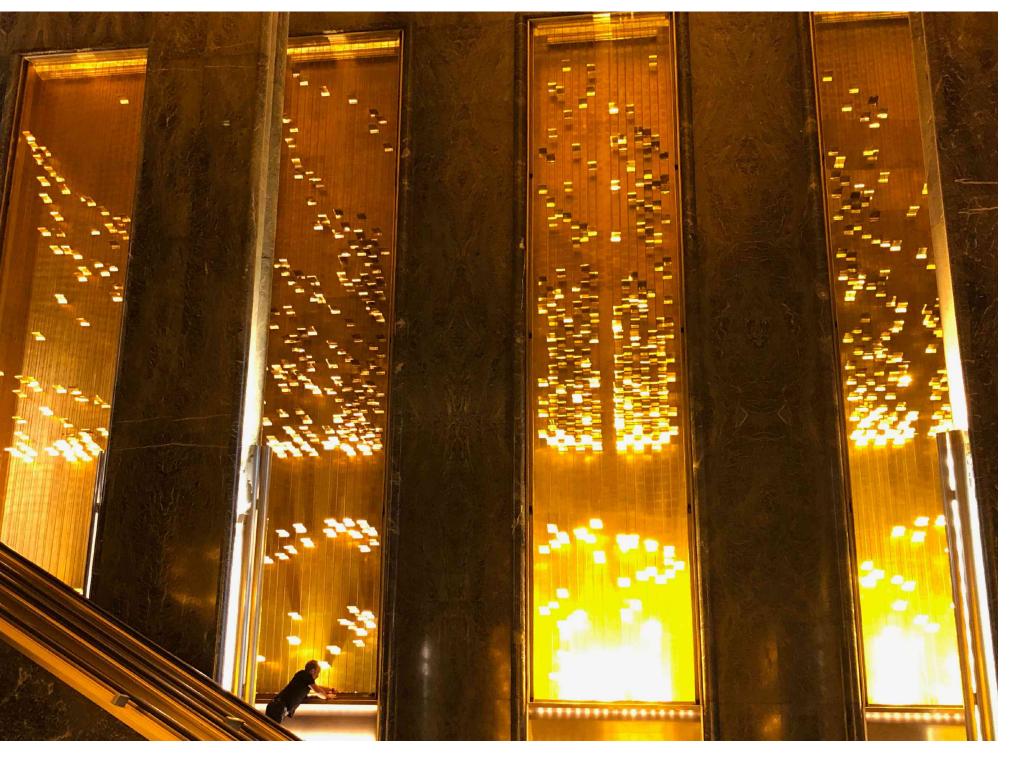

LIGHTING MOCK-UP @ NORTH WALL NICHE SCALE: NTS

6



LIGHTING MOCK-UP @ MEZZANINE WALLS SCALE: NTS





1

EXISTING 45 ROCKEFELLER BUILDING ENTRANCE 9 WEST 51ST STREET ENTRANCE CONTEXT VIEW





EXISTING 45 ROCKEFELLER BUILDING ENTRANCE





PROPOSED VESTIBULE LIGHTING: MOCKUP 20 WEST 51ST STREET ENTRANCE CONTEXT VIEW

 GABELLINI
 SHEPPARD
 Context Monato Studio
 Copyright 2020 Gabellini Sheppard Associates, LLP

 665 Broadway Suite 706 New York, NY 10012






20 WEST 51ST STREET ENTRANCE

PROPOSED VESTIBULE LIGHTING: MOCKUP




EXISTING SOUTH CORRIDOR VIEW LOOKING WEST SCALE: NTS



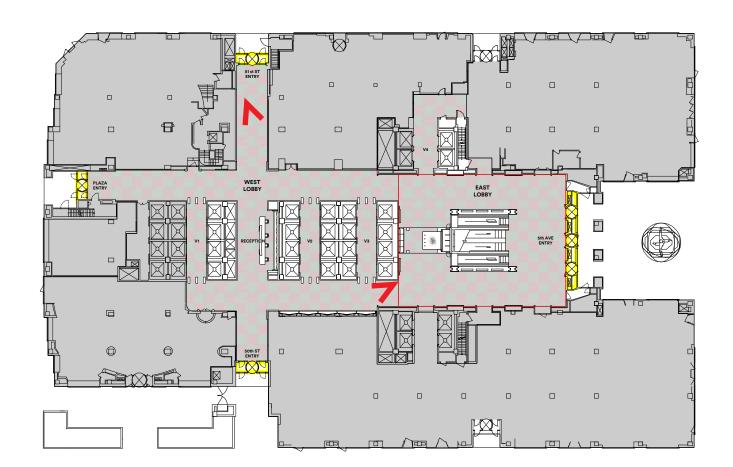




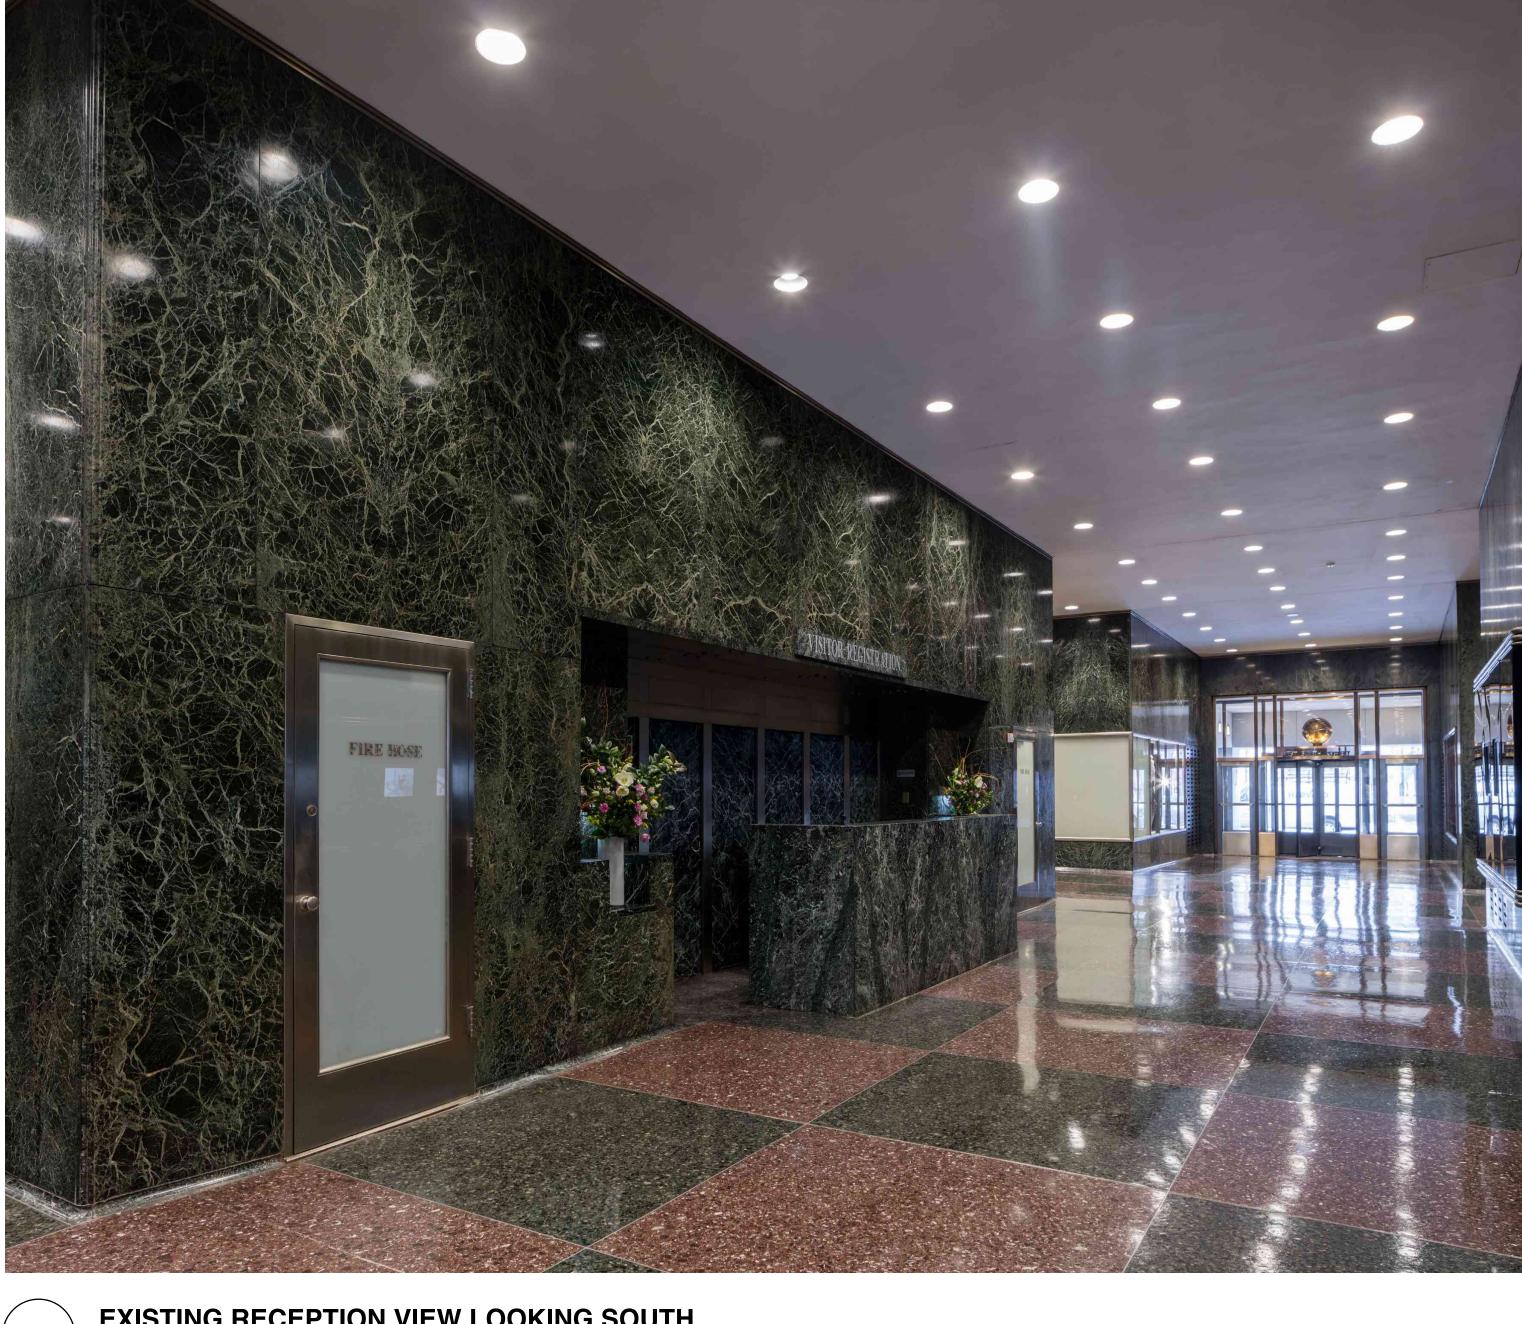


EXISTING RECEPTION VIEW LOOKING SOUTH SCALE: NTS

2

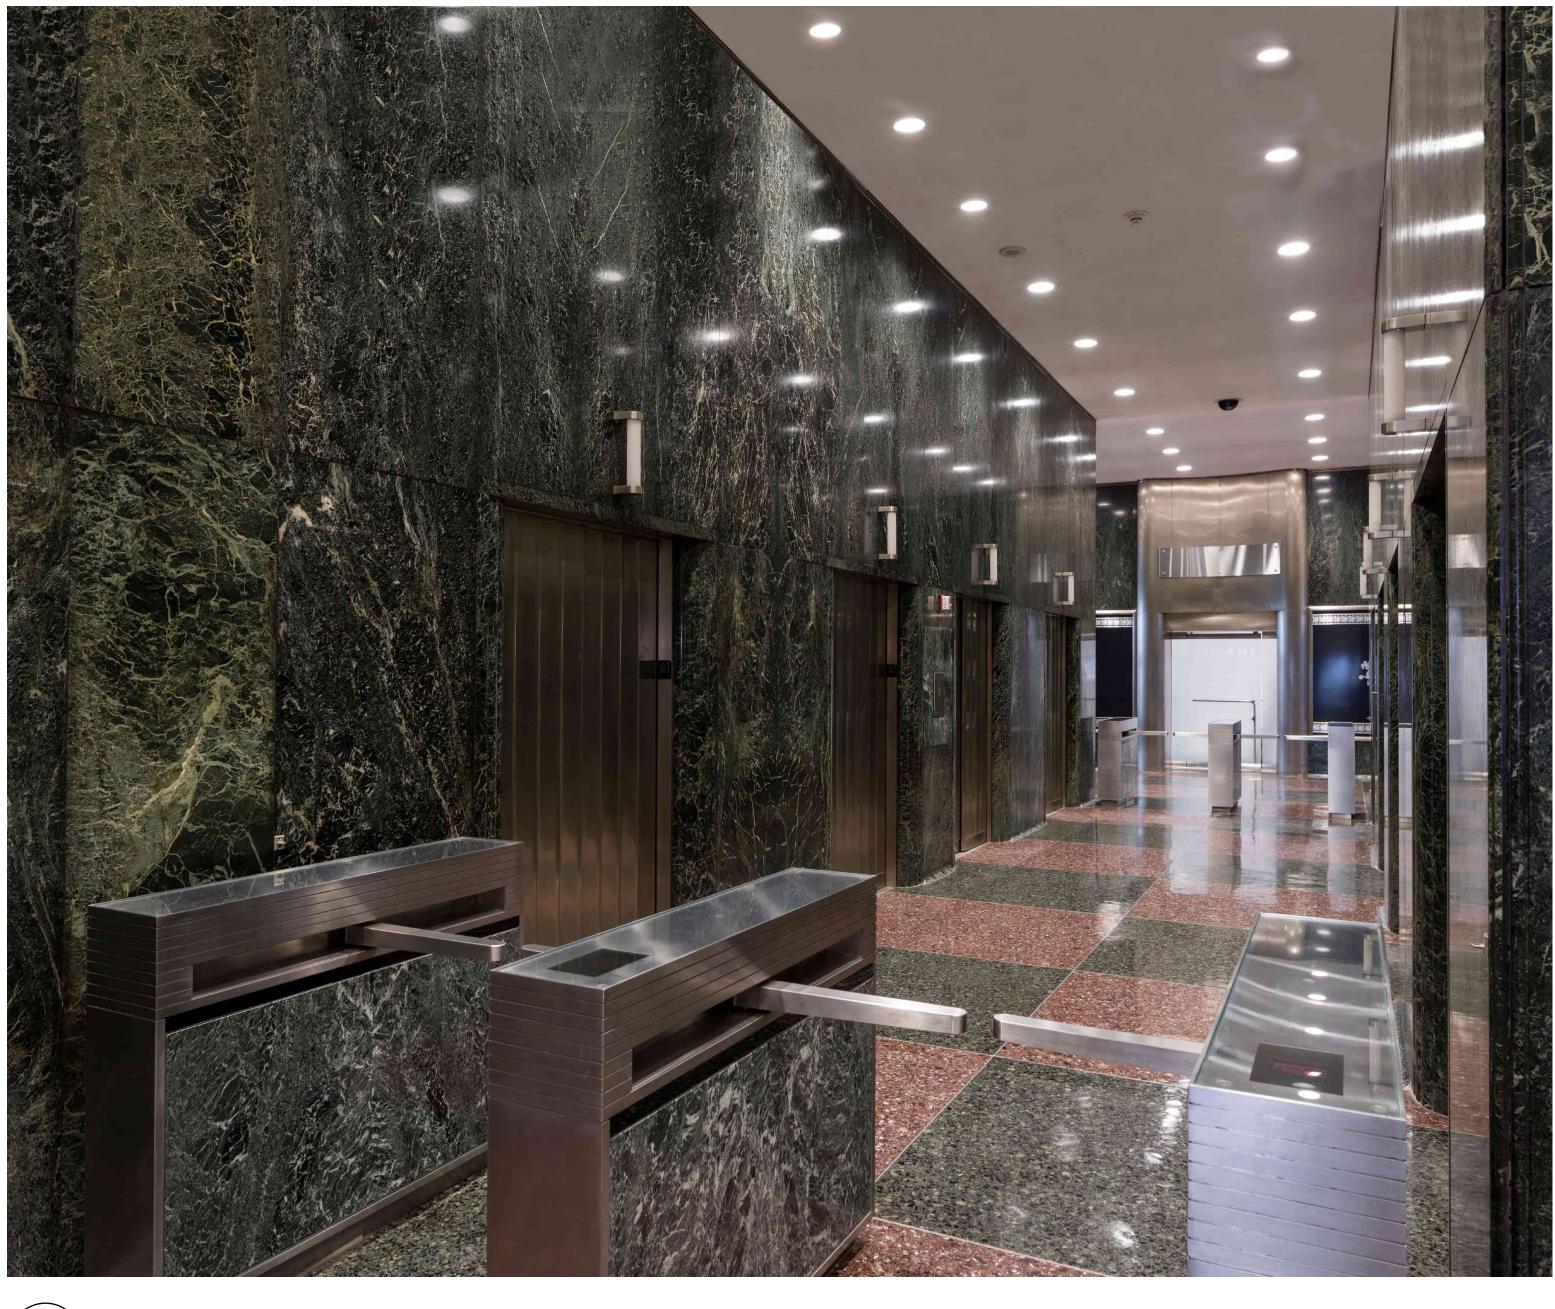


EXISTING ELEVATOR LOBBY VIEW LOOKING NORTH SCALE: NTS

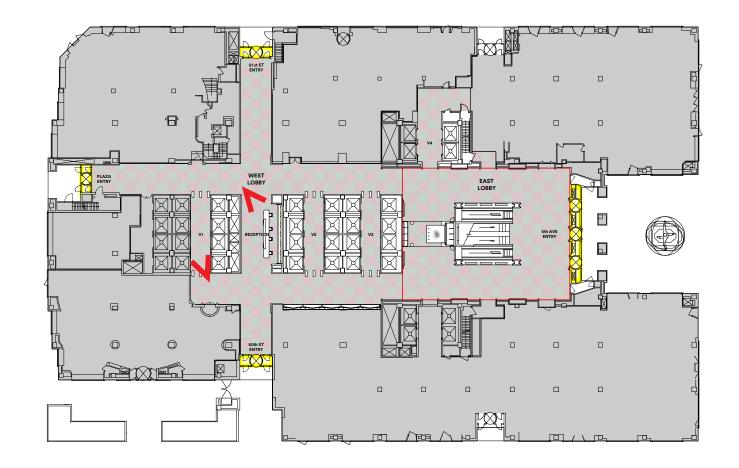






EXISTING NORTH CORRIDOR VIEW LOOKING NORTH EAST SCALE: NTS

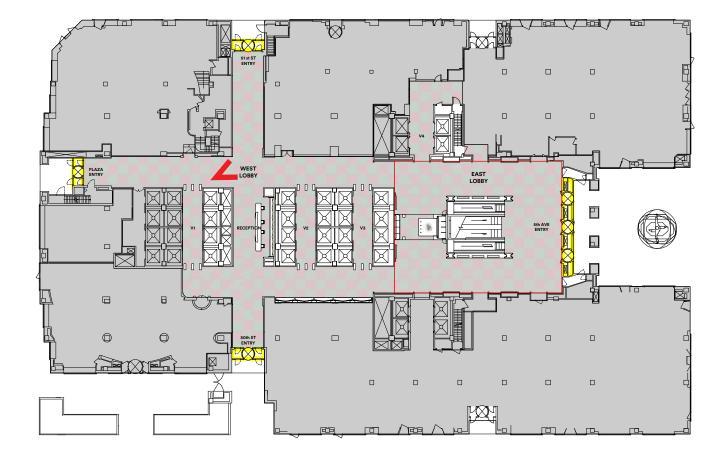



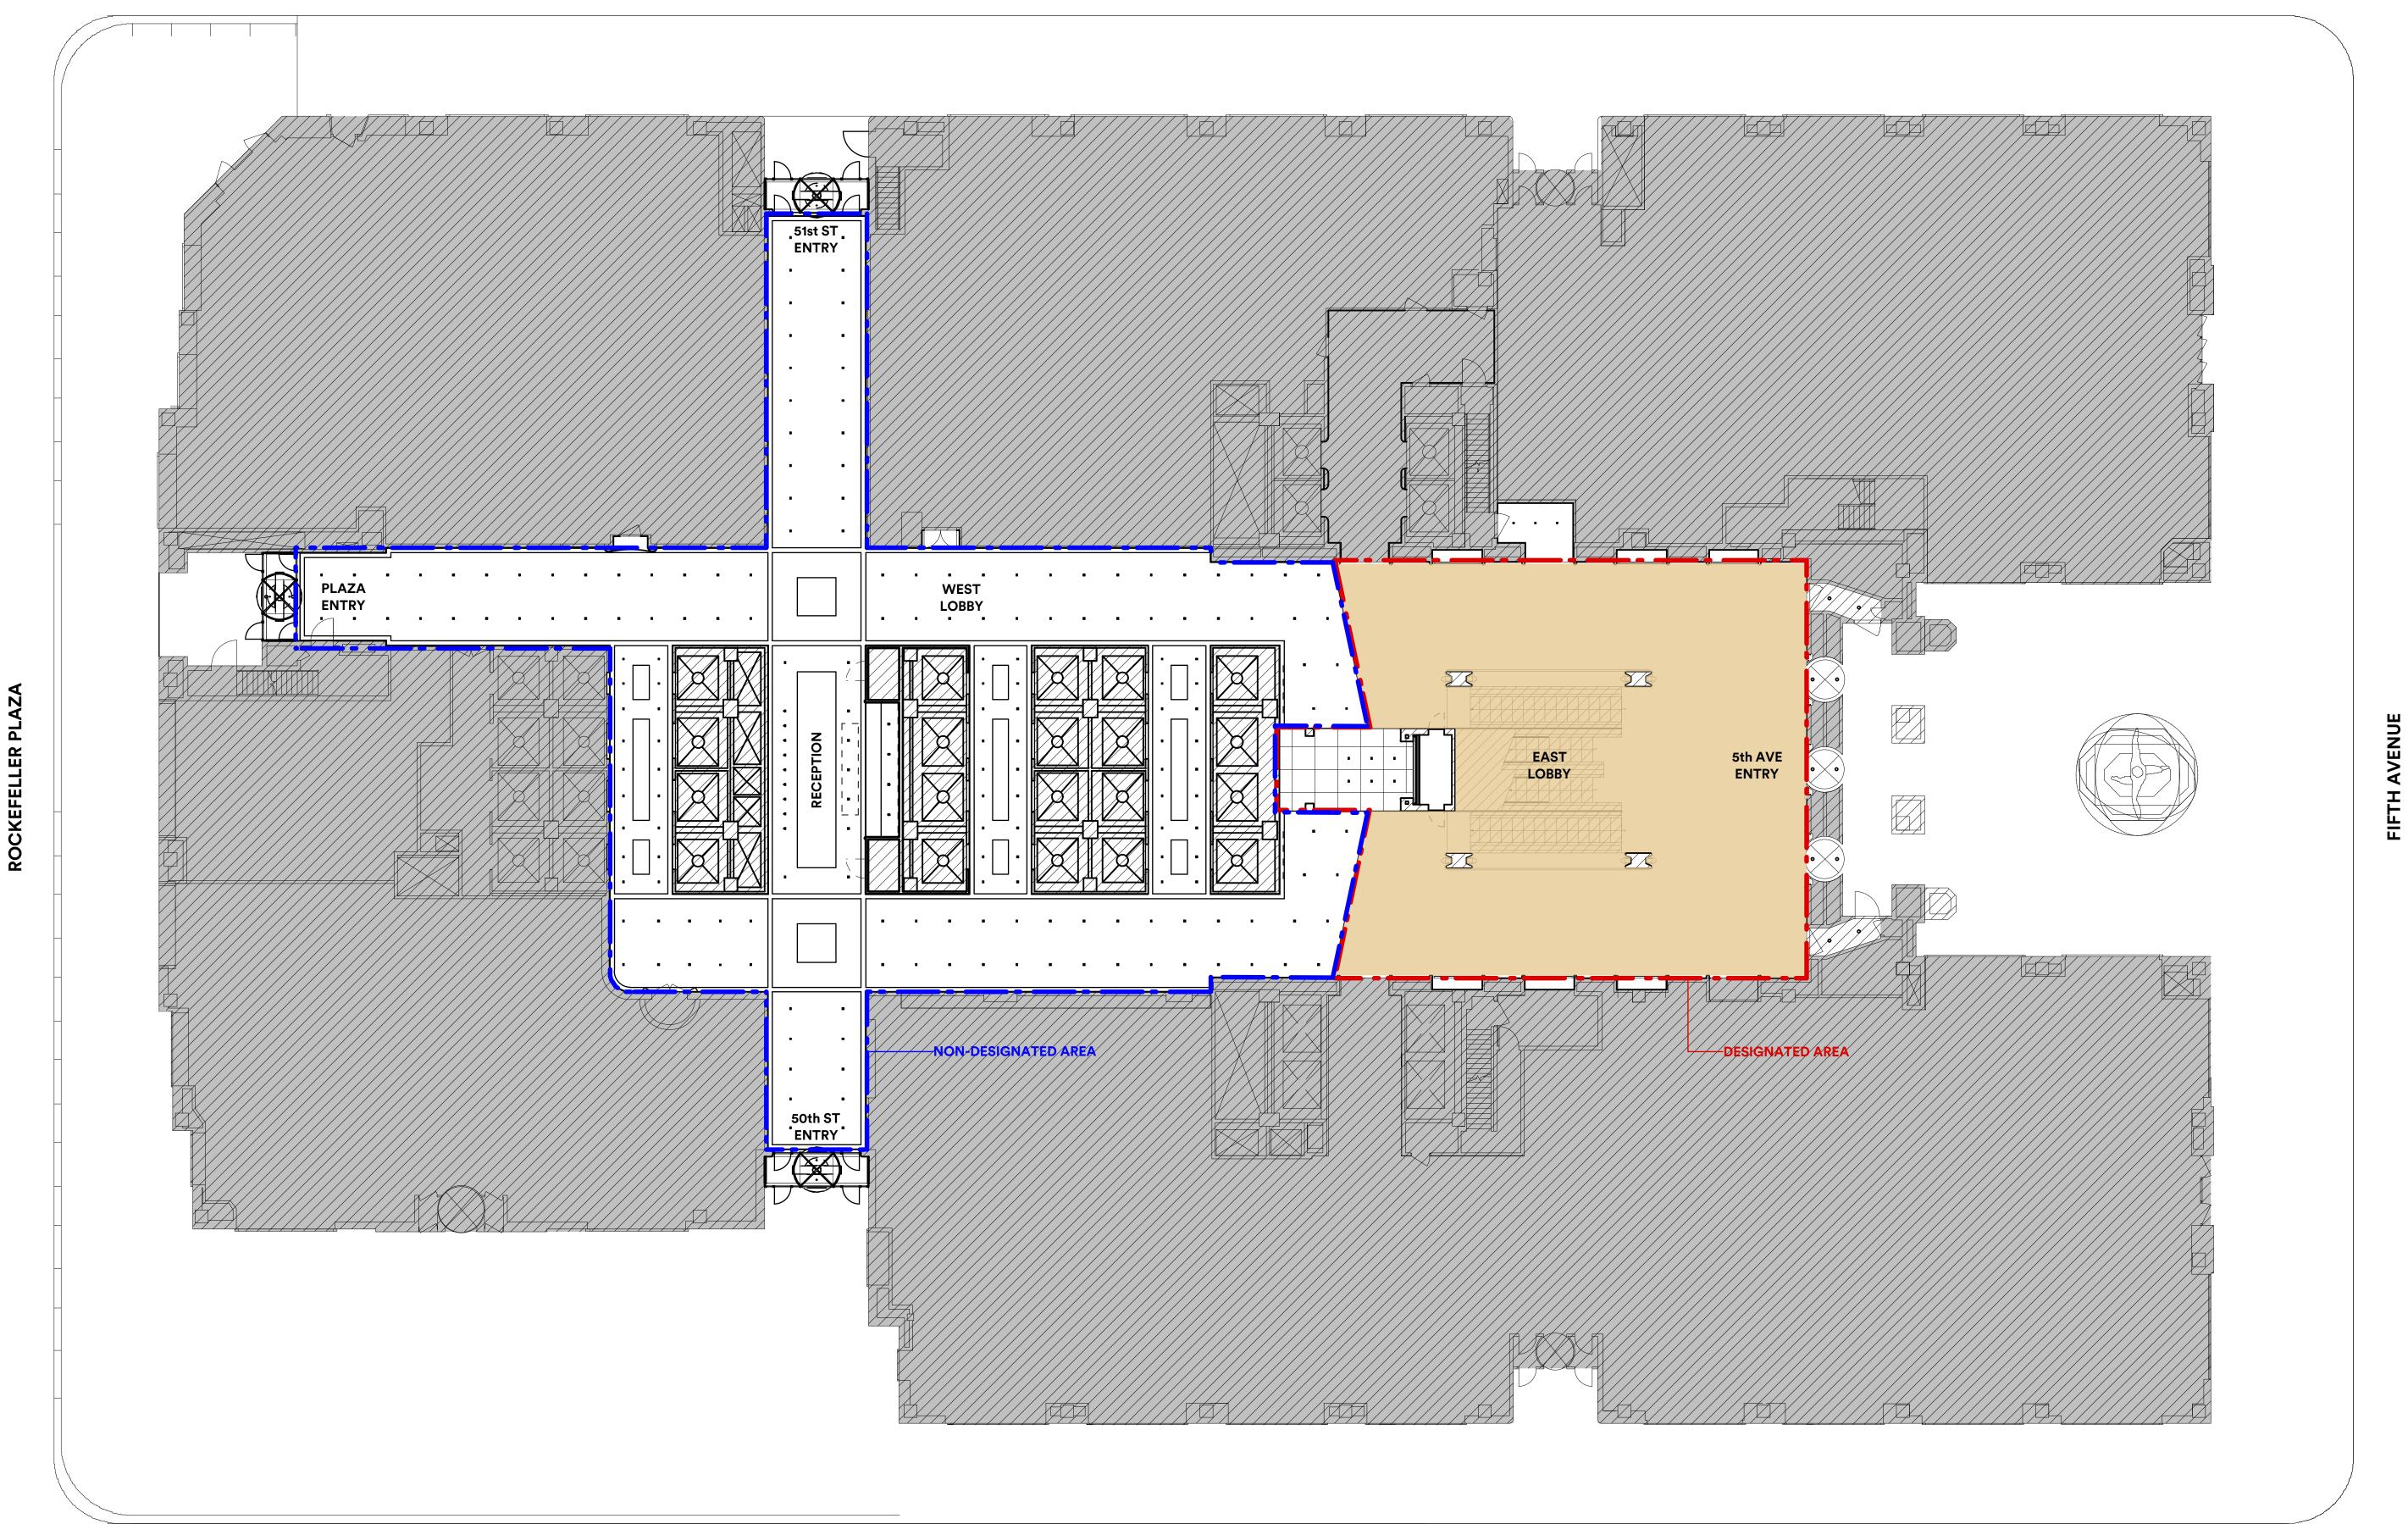

 GABELLINI
 SHEPPARD
 Content of the studio
 Content of the studio
 Copyright 2020 Gabellini Sheppard Associates, LLP


 665 Broadway Suite 706 New York, NY 10012

WEST 51st STREET




PLAZA ENTRY

1. ELEVATION: WEST LOBBY PASSAGE LOOKING NORTH

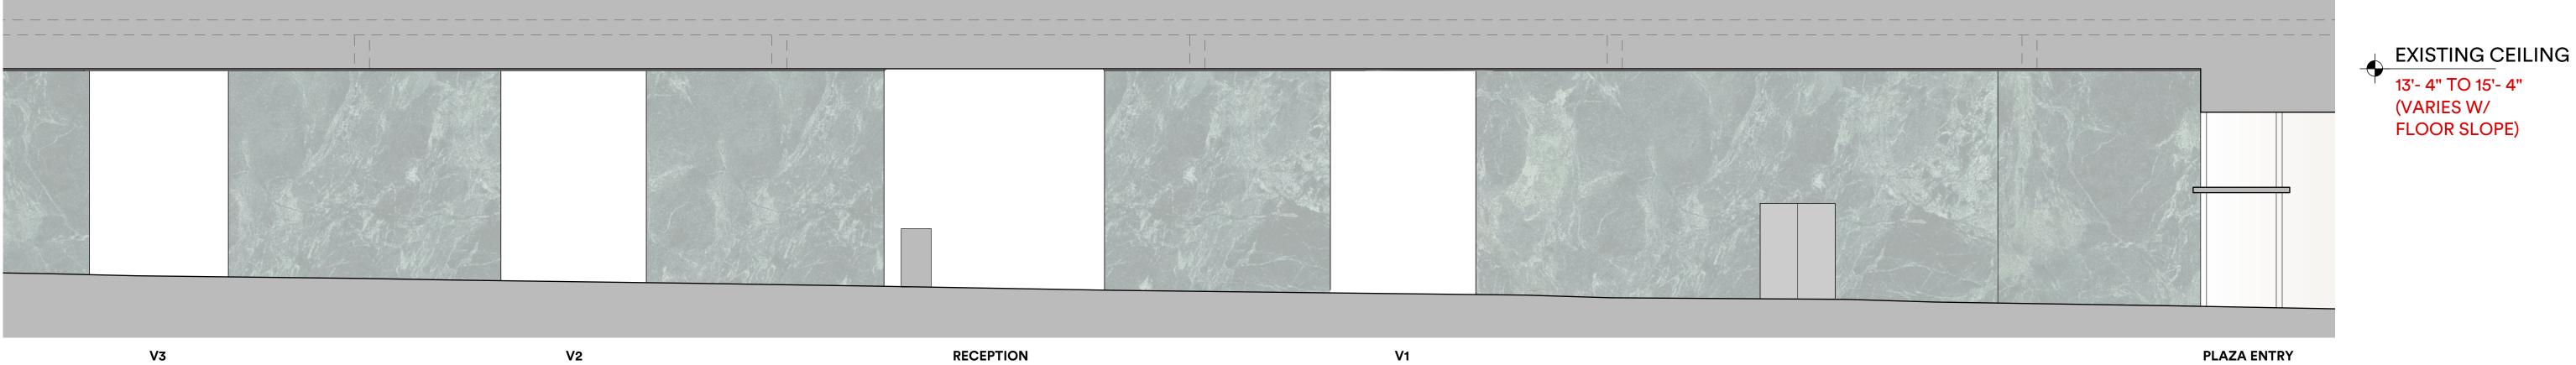

2. ELEVATION: WEST LOBBY PASSAGE LOOKING SOUTH

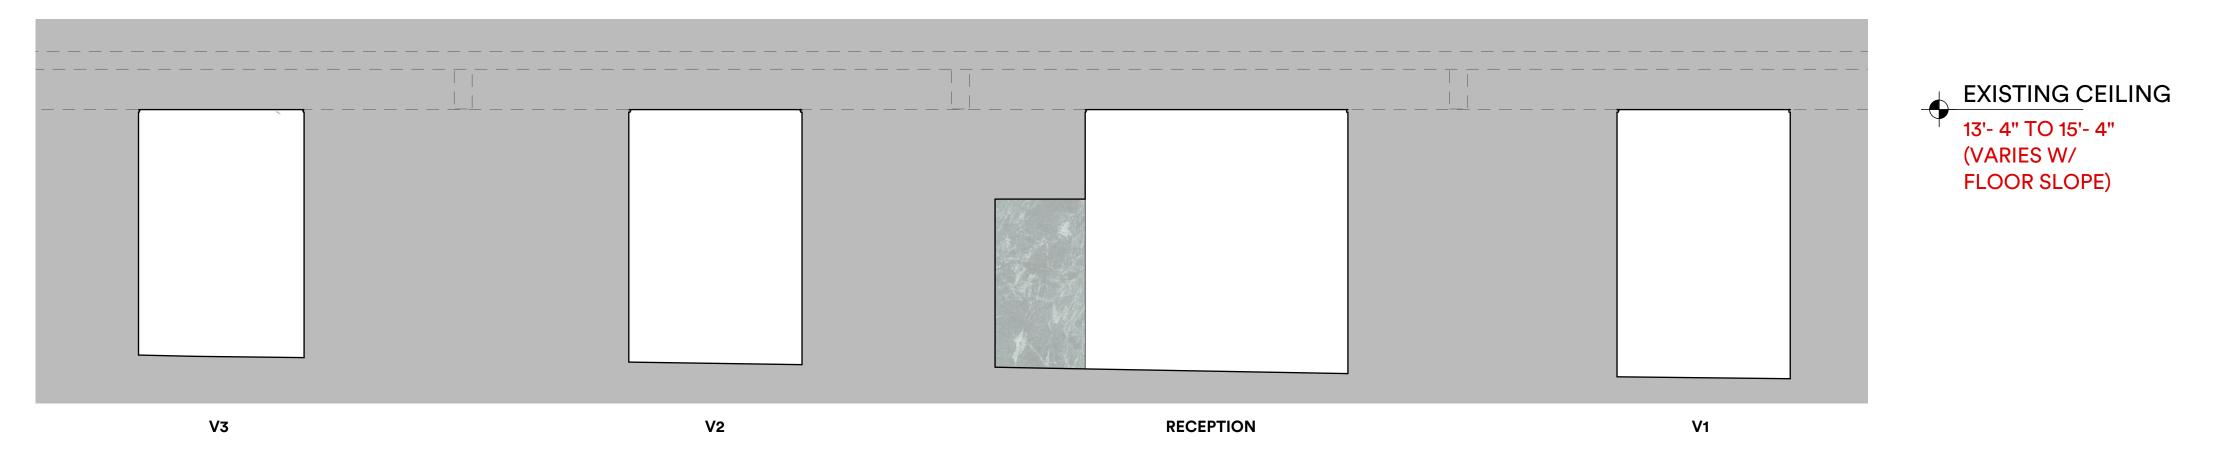

3. SECTION: WEST LOBBY ELEVATOR VESTIBULES LOOKING SOUTH

51st ST ENTRY

RECEPTION

V1

PLAZA ENTRY

