

**May 23, 2023**  
Public Hearing

The current proposal is:

**Preservation Department – Item 7, LPC-23-08564**

**134-138 East 74th Street – Upper East Side Historic District**  
**Borough of Manhattan**

**To Testify Please Join Zoom**

**Webinar ID:** 858 3658 7352

**Passcode:** 972533

By Phone: 1 646-558-8656 US (New York)

877-853-5257 (Toll free) US

888 475 4499 (Toll free)

**Note:** If you want to testify on an item, join the Zoom webinar at the agenda's "Be Here by" time (about an hour in advance). When the Chair indicates it's time to testify, "raise your hand" via the Zoom app if you want to speak (\*9 on the phone). Those who signed up in advance will be called first.

NEW YORK CITY  
LANDMARKS PRESERVATION COMMISSION  
ARCHITECTURAL DRAWINGS & DOCUMENTS

for proposed Restoration & Alteration of:  
134-138 East 74th Street  
Upper East Side Historic District  
New York, NY 10021



PETER PENNOYER ARCHITECTS

PETER PENNOYER  
ARCHITECTS


136 Madison Ave, 11th Flr, NYC 10016  
Telephone 212 779 9765

ISSUED TO LPC 5/8/2023  
PRELIMINARY LPC REVIEW 5/5/2023  
PRELIMINARY LPC REVIEW 4/6/2023  
ISSUE: DATE:

Project:  
134-138 E 74TH ST  
NEW YORK, NY  
10021

TITLE SHEET

Seal and Signature:	Date:	05/08/2023
	Scale:	N/A
	Drawn By:	LPH
	Drawing No.	LC-00
	Project No.	3710
		01 of 19

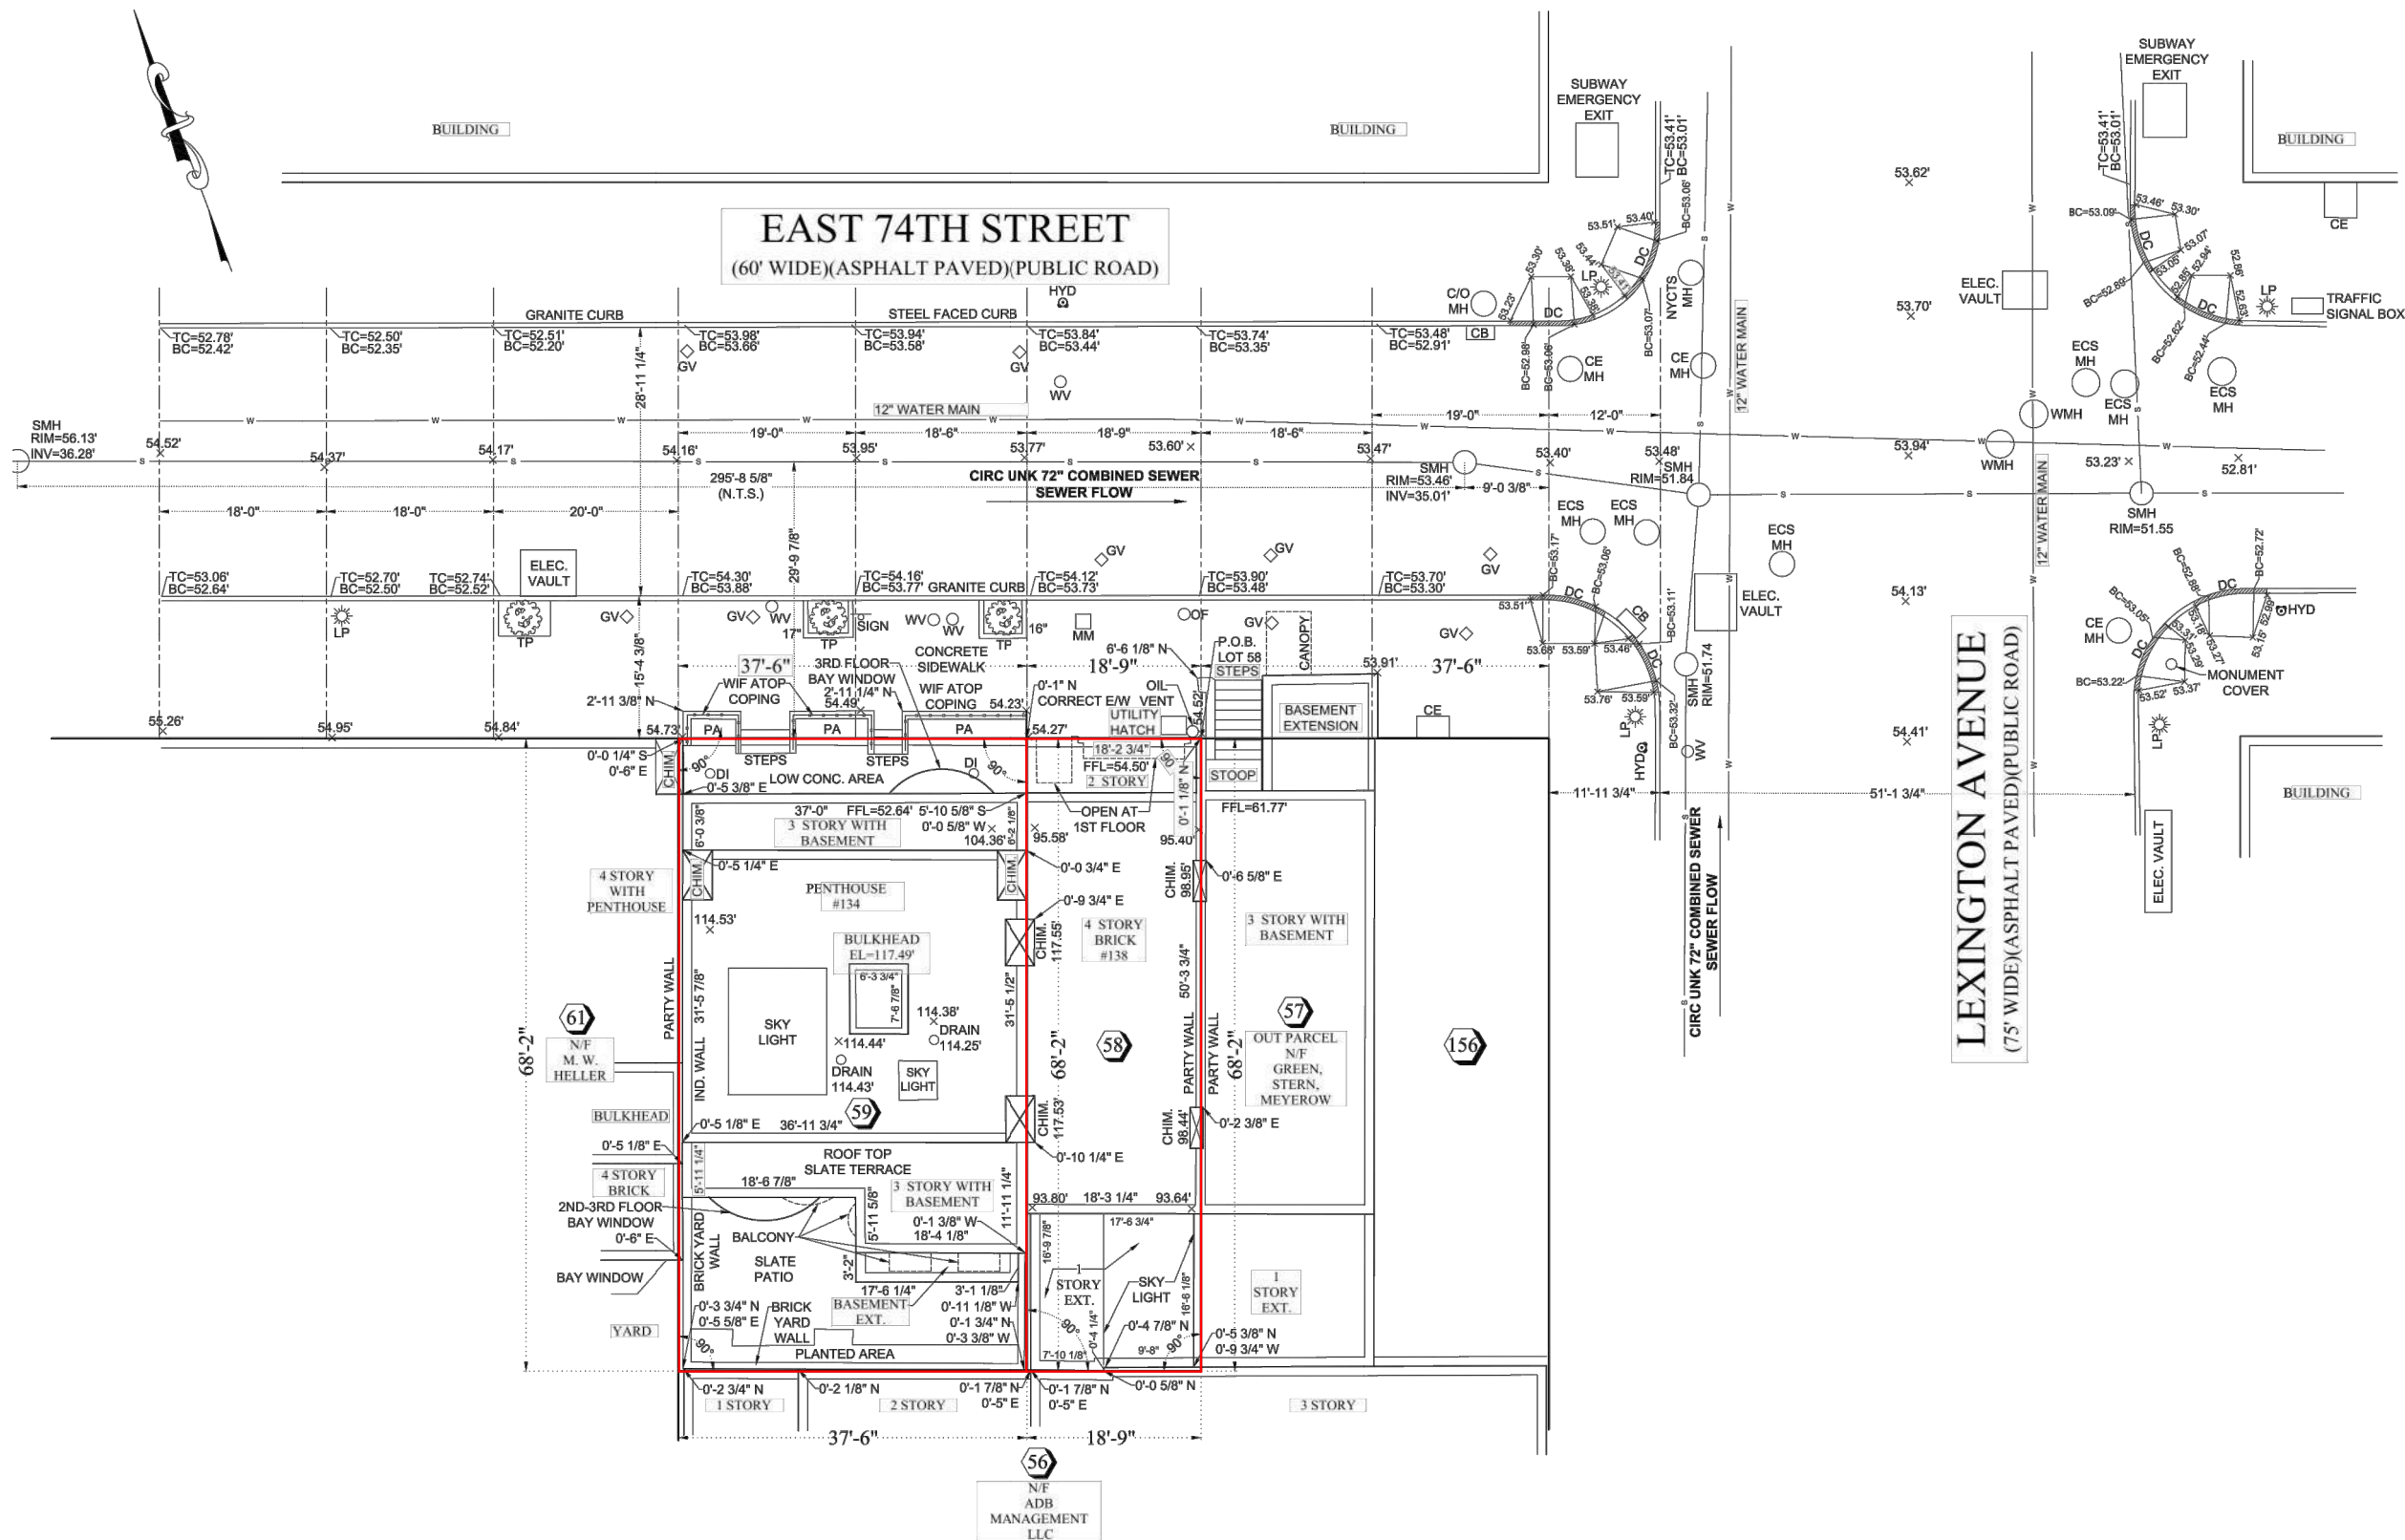

ISSUED TO LPC 5/8/2023  
PRELIMINARY LPC REVIEW 5/5/2023  
PRELIMINARY LPC REVIEW 4/6/2023  
ISSUE: DATE:

Project:  
134-138 E 74TH ST  
NEW YORK, NY  
10021

PROPERTY SURVEY

Seal and Signature:	Date:	04/06/23
	Scale:	N/A
	Drawn By:	LPH
	Drawing No.	LC-01
	Project No.	3710 02 of 19





140 EAST 74TH STREET - 1940S TAX PHOTO



138 EAST 74TH STREET - 1940S TAX PHOTO



134 EAST 74TH STREET - 1940S TAX PHOTO



LOOKING WEST FROM LEXINGTON AVE.  
DOWN 74TH STREET - MARCH 1912



LOOKING EAST FROM 134 E  
74TH STREET STOOP - MAY 1913

PETER PENNOYER  
ARCHITECTS

136 Madison Ave, 11th Flr, NYC 10016  
Telephone 212 779 9765


ISSUED TO LPC 5/8/2023  
PRELIMINARY LPC REVIEW 5/5/2023  
PRELIMINARY LPC REVIEW 4/6/2023  
ISSUE: DATE:

Project:  
134-138 E 74TH ST  
NEW YORK, NY  
10021

HISTORIC PHOTOGRAPHS

Seal and Signature:	Date:	05/08/2023
	Scale:	N/A
	Drawn By:	LPH
	Drawing No.	LC-02
Project No.		3710
		03 of 19



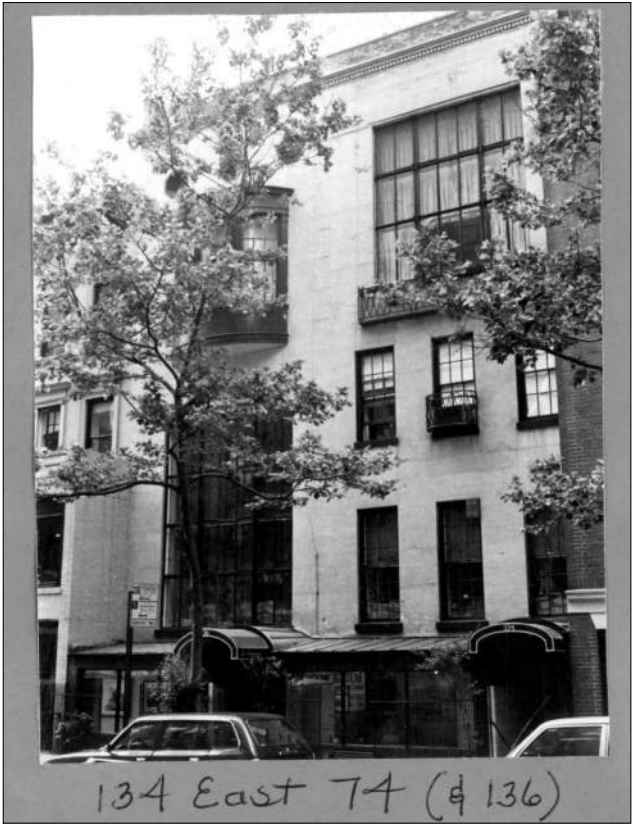

134-136 EAST 74TH STREET - DESIGNATION PHOTO



138 & 140 EAST 74TH STREET - DESIGNATION PHOTO

EAST 74TH STREET South Side			
No. 134 (1408/59)			
	Date	Architect	Owner
Erected	1871-75 by	John G. Prague for	Warren Beeman
Present Facade	1928 & 1930	W. & W. F. Crockett and E. P. Mellon & W. L. Smith	Lucian Hamilton Tyng and Tethell Realty Corp.
ARCHITECTURE			
Original Style	Italianate		
Present Style	Modern		
Elements	Two four-story (originally three-story and basement) buildings that have been combined on the interior and have a uniform facade; large rectangular studio window on fourth floor of No. 134, large segmental-arched studio window on second floor of No. 136; oriel and three small octagonal openings above studio window of No. 136; extension at ground floor out to building line.		
Alterations	1920 - stoop removed at No. 134.  1928 - front facade altered, studio added to third floor at No. 134.  1930 - front facade of No. 136 altered and buildings combined on interior.		
HISTORY	Houses originally built as two of a group of 28 Italianate residences.		
References:	New York City, Department of Buildings, Manhattan, Plans, Permits and Dockets.		

EAST 74TH STREET South Side			
No. 138 (1408/58)			
	Date	Architect	Owner
Erected	1871-75 by	John G. Prague for	Warren Beeman
ARCHITECTURE			
Style	Italianate		
Elements	Four-story building; brownstone facing; upper stories retain original lintels and sills at windows; bracketed roof cornice.		
Alterations	1928 - two-story brick commercial extension added to front by William A. Giesen for Lingren Realty Corp.		
HISTORY	Built as one of a group of 28 Italianate houses		
References:	New York City, Department of Buildings, Manhattan, Plans, Permits and Dockets.		

134, 136 & 138 PROPERTY REPORT

PETER PENNOYER  
ARCHITECTS

136 Madison Ave, 11th Flr, NYC 10016  
Telephone 212 779 9765

ISSUED TO LPC 5/8/2023

PRELIMINARY LPC REVIEW 5/5/2023

ISSUE: DATE:

Project:  
134-138 E 74TH ST  
NEW YORK, NY  
10021

DESIGNATION PHOTOGRAPHS &  
PROPERTY REPORT

Seal and Signature:	Date:	
	05/08/2023	
	Scale:	
	N/A	
	Drawn By:	
	LPH	
	Drawing No.	
	LC-03	
	Project No.	
	3710	04 of 19





1034 LEXINGTON AVE.

140 E. 74th ST.

138 E. 74th ST.

134 E. 74th ST.

132 E. 74th ST.

130 E. 74th ST.

PROPERTIES TO BE CONSIDERED IN THIS SUBMISSION



1034 LEXINGTON AVE.

140 E. 74th ST.

138 E. 74th ST.

134 E. 74th ST.

132 E. 74th ST.

130 E. 74th ST.

128 E. 74th ST.

126 E. 74th ST.

124 E. 74th ST.

120 E. 74th ST.

01

EXISTING BLOCK ELEVATION - NORTH FACADES

LC-04

1/16" = 1'-0"

PETER PENNOYER  
ARCHITECTS

136 Madison Ave, 11th Flr, NYC 10016  
Telephone 212 779 9765

ISSUED TO LPC 5/8/2023  
PRELIMINARY LPC REVIEW 5/5/2023  
PRELIMINARY LPC REVIEW 4/6/2023  
ISSUE: DATE:

Project:  
134-138 E 74TH ST  
NEW YORK, NY  
10021

EXISTING STREET ELEVATION

Seal and Signature:	Date:	05/08/2023
	Scale:	AS NOTED
	Drawn By:	LPH
	Drawing No.	LC-04
Project No.		3710
		05 of 19

**NOTE:**  
THE FOLLOWING NYC BUILDING CODE SECTION APPLIES TO 138 EAST 74TH STREET, REQUIRING STAIR ACCESS TO THE ROOF LEVEL VIA A BULKHEAD:


**1009.13: STAIRWAY TO ROOF AND ROOF ACCESS.**  
IN BUILDINGS FOUR OR MORE STORIES OR MORE THAN 40 FEET IN HEIGHT ABOVE GRADE, ONE STAIRWAY SHALL EXTEND TO THE ROOF SURFACE THROUGH A STAIRWAY BULKHEAD COMPLYING WITH SECTION 1509.2, UNLESS THE ROOF HAS A SLOPE STEEPER THAN 20 DEGREES. ACCESS TO SETBACK AND ROOF AREAS MAY BE THROUGH A DOOR OR WINDOW OPENING TO THE ROOF. STAIRS TERMINATING AT THE LEVEL OF A SETBACK SHALL PROVIDE ACCESS TO THE SETBACK ROOF AREAS EXCEPT WHERE THE SETBACK IS LESS THAN 4 FEET IN WIDTH AND 10 FEET IN LENGTH, MEASURED FROM THE INSIDE OF THE PARAPET WALL.

ISSUED TO LPC 5/8/2023  
PRELIMINARY LPC REVIEW 5/5/2023  
PRELIMINARY LPC REVIEW 4/6/2023  
ISSUE: DATE:

Project:  
134-138 E 74TH ST  
NEW YORK, NY  
10021

EXISTING & PROPOSED FRONT  
ELEVATIONS

Seal and Signature:	Date:	05/08/2023
	Scale:	3/32" = 1'-0"
	Drawn By:	LPH
	Drawing No.	LC-05
	Project No.	3710
		06 of 19

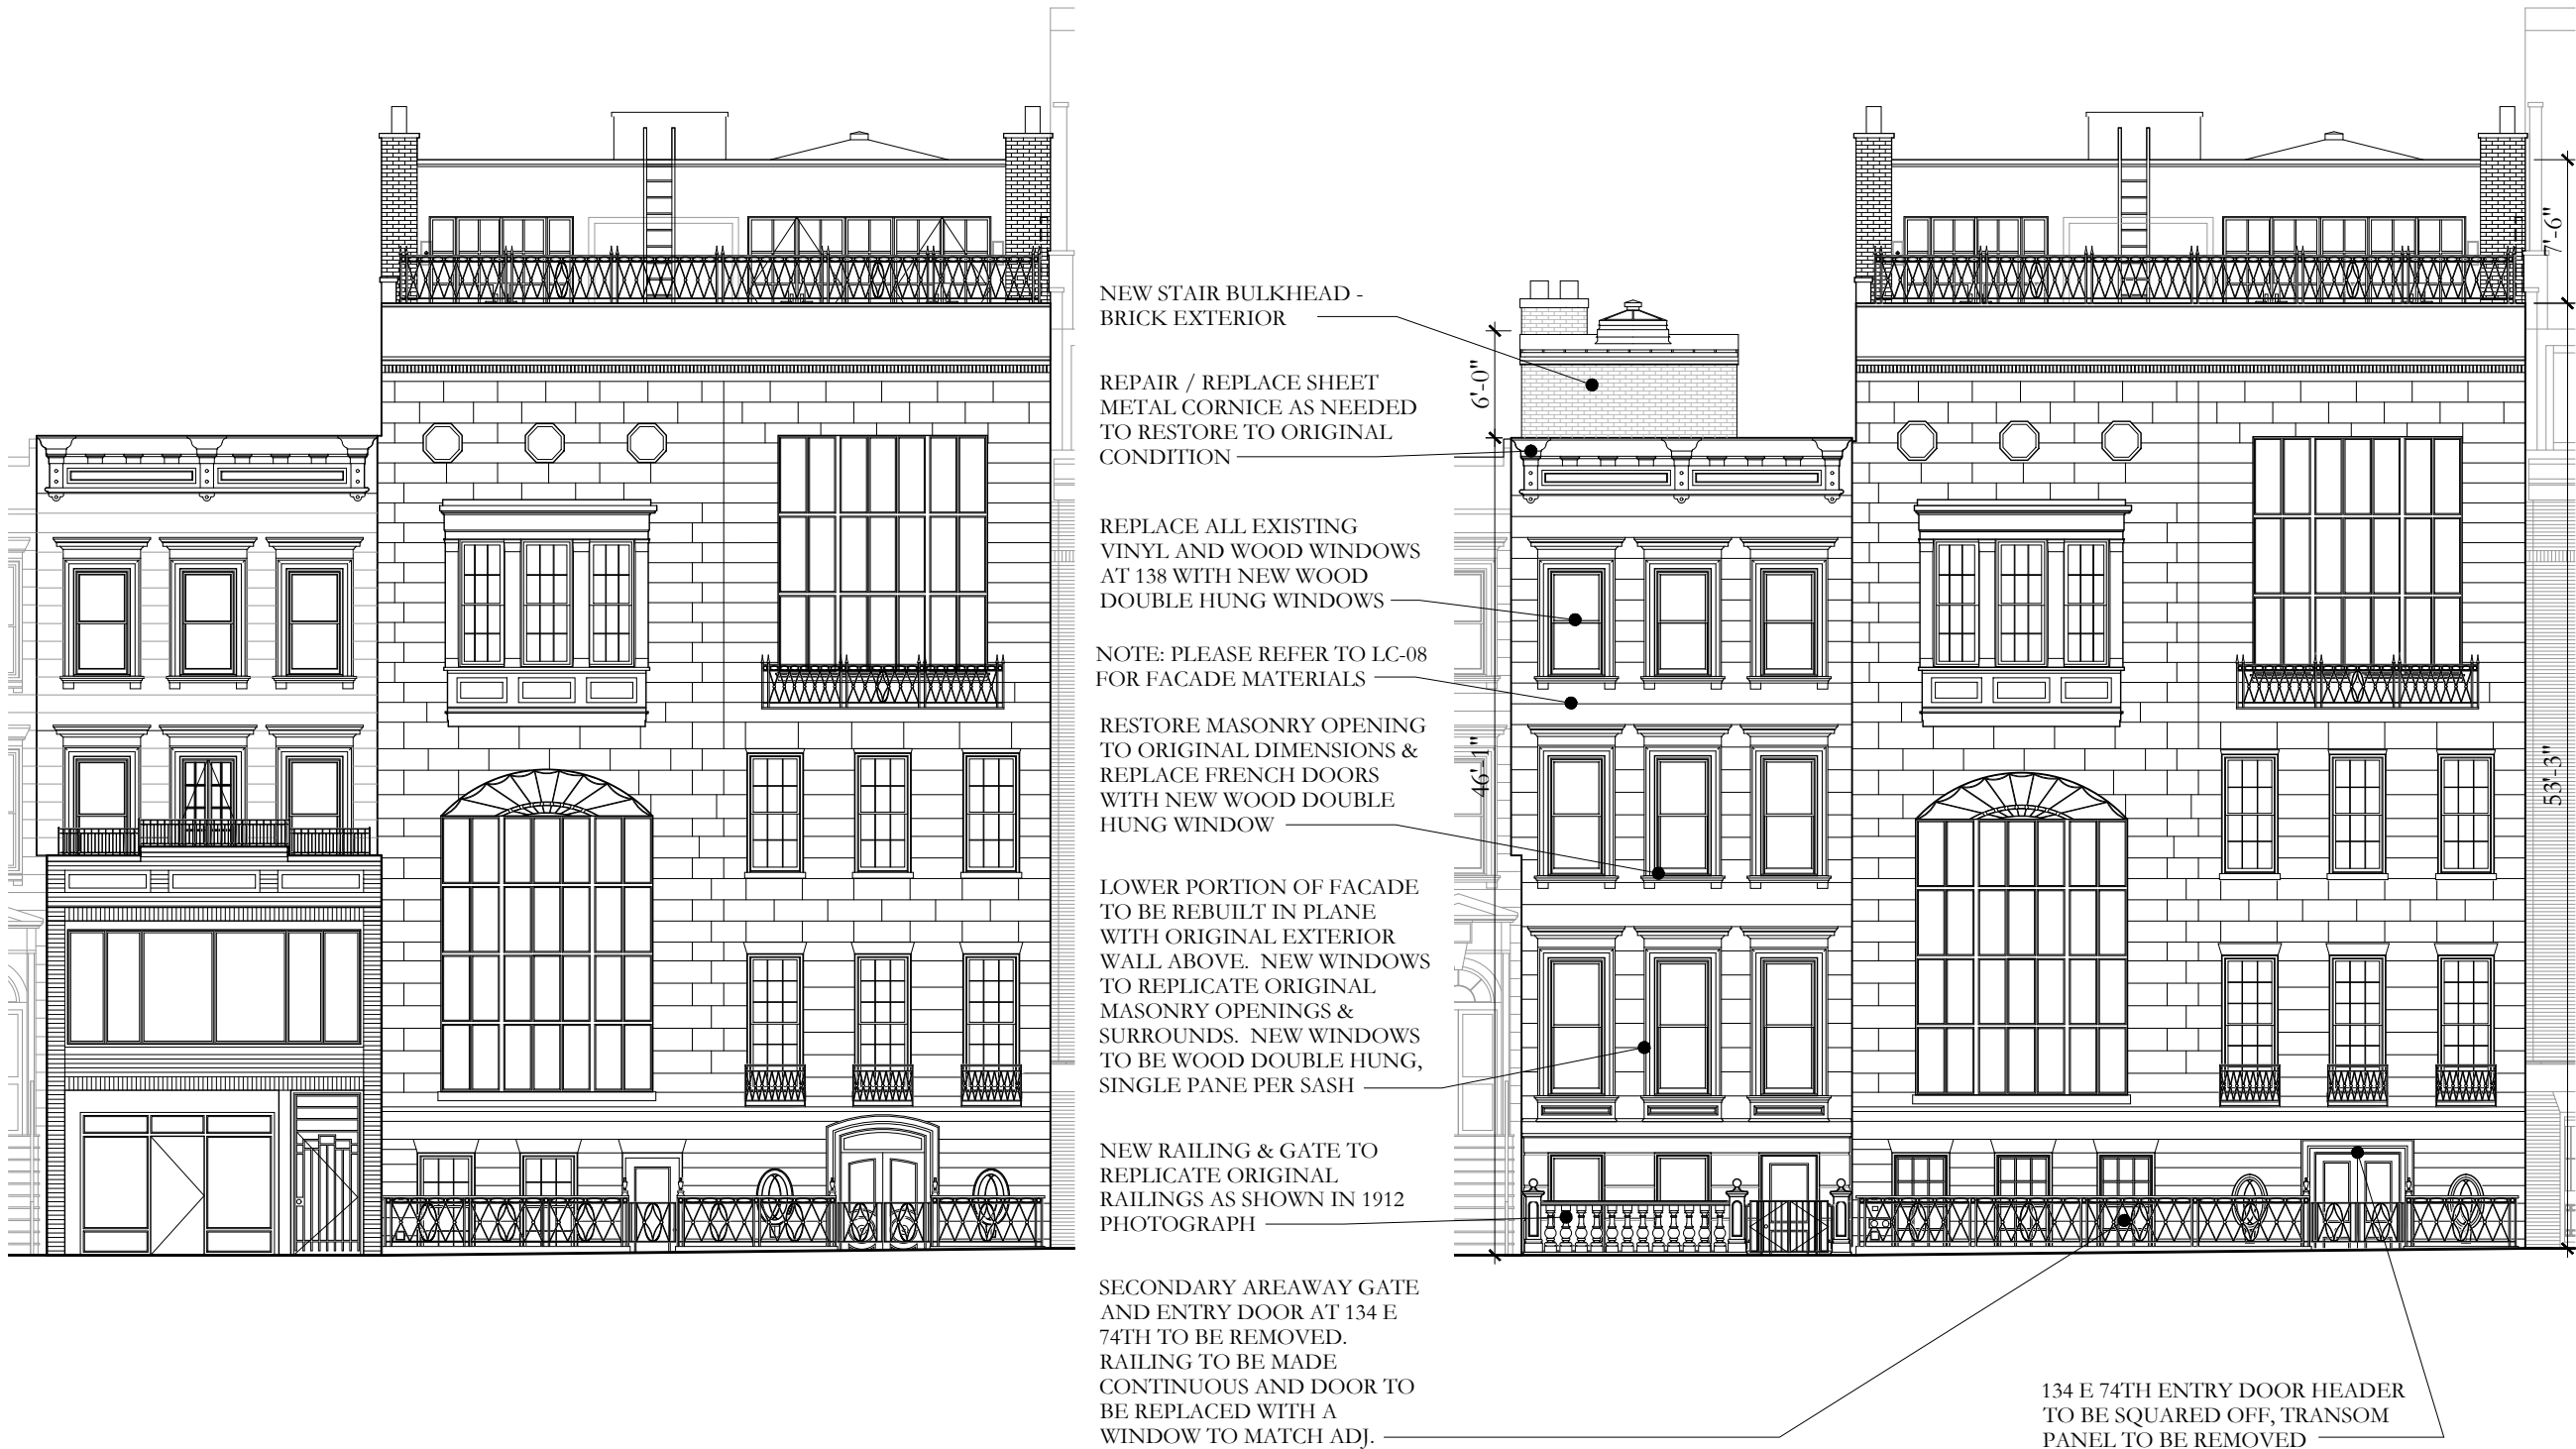

01  
LC-05  
EXISTING FRONT ELEVATIONS - 134-138 E 74TH  
3/32" = 1'-0"

02  
LC-05  
PROPOSED FRONT ELEVATIONS - 134-138 E 74TH  
3/32" = 1'-0"



ISSUED TO LPC 5/8/2023  
PRELIMINARY LPC REVIEW 5/5/2023  
PRELIMINARY LPC REVIEW 4/6/2023  
ISSUE: DATE:

Project:  
134-138 E 74TH ST  
NEW YORK, NY  
10021

FRONT FACADE PHOTOS

Seal and Signature:	Date:
	05/08/2023
	Scale:
	N/A
Drawn By:	LPH
	Drawing No.
LC-06	
Project No.	3710
07 of 19	



CORNICE TO BE  
RESTORED/REPLACED AS  
NEEDED

VINYL WINDOWS AT 138 TO BE  
REPLACED WITH WOOD  
DOUBLE-HUNG SINGLE PANE  
PER SASH WINDOWS


NON-ORIGINAL EXTENSION  
AT GROUND FLOOR & ABOVE  
TO BE REMOVED, LOWER  
PORTION OF FACADE TO BE  
RESTORED MINUS STOOP

ENTRY DOOR AT 134 TO BE  
SQUARED OFF AT THE HEAD -  
SEE PROPOSED ELEVATION &  
DETAILS

SECONDARY ENTRANCE AT  
134 TO BE CHANGED TO A  
WINDOW, GATE AND STEPS  
DOWN TO AREAWAY TO BE  
REMOVED - RAILING TO  
CONTINUE ACROSS AT THIS  
LOCATION





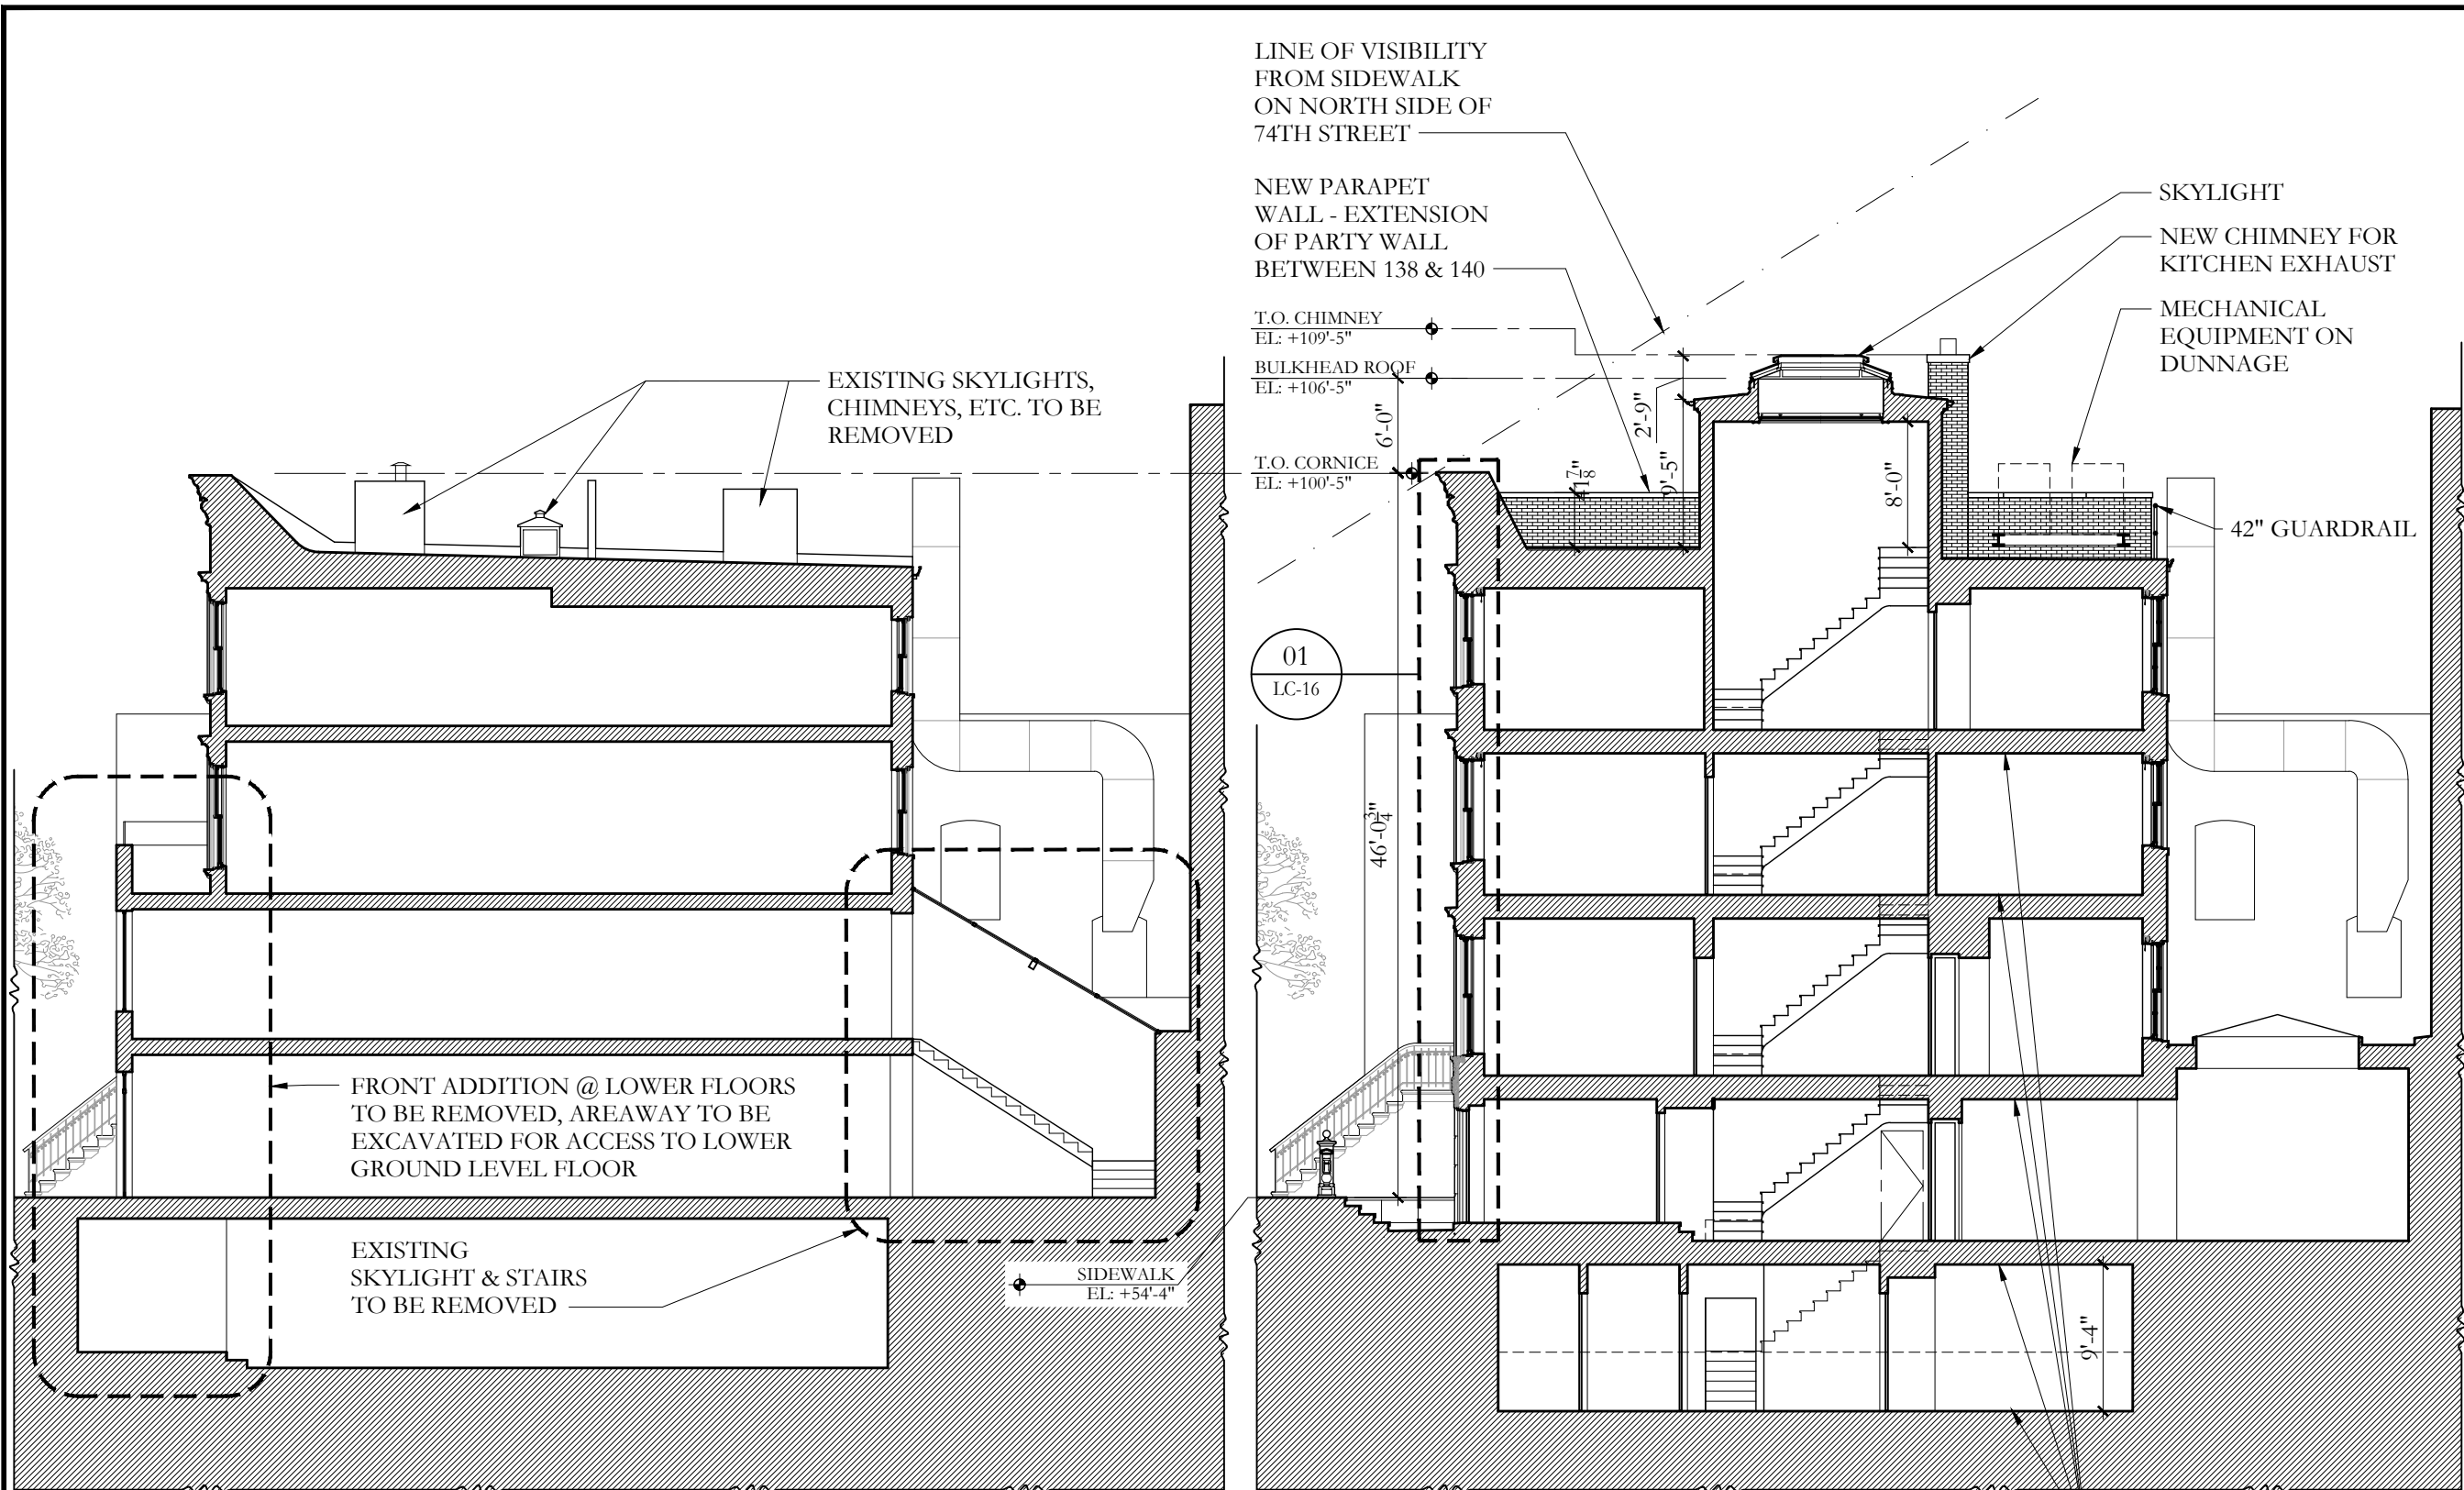

ISSUED TO LPC 5/8/2023  
PRELIMINARY LPC REVIEW 5/5/2023  
PRELIMINARY LPC REVIEW 4/6/2023  
ISSUE: DATE:

Project:  
134-138 E 74TH ST  
NEW YORK, NY  
10021

EXISTING & PROPOSED 138  
BUILDING SECTIONS

Seal and Signature: Date: 05/08/2023  
Scale: AS NOTED  
Drawn By: LPH  
Drawing No. LC-07  
Project No. 3710 08 of 19

01 EXISTING 138 BUILDING SECTION FACING EAST  
LC-07


3/32" = 1'-0"

02 PROPOSED 138 BUILDING SECTION FACING EAST  
LC-07

3/32"=1'-0"



02 EXISTING GROUND FLOOR ELEVATION  
LC-08 3/16" = 1'-0"

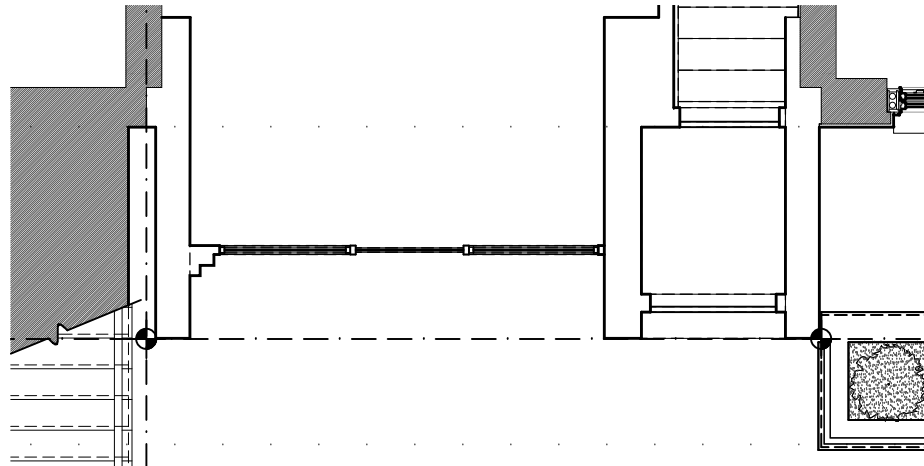

01 EXISTING PLAN @ 138 E 74TH - SIDEWALK LEVEL  
LC-08 3/16" = 1'-0"

01 LC-14  
BM-1476 TO MATCH ORIG. DORCHESTER STONE


FACADE COLOR  
BM-1476 TO MATCH ORIG. DORCHESTER STONE

SURROUNDS COLOR  
BM HC-190

WINDOW FRAME & DOOR COLOR



04 PROPOSED 138 E 74TH AREAWAY ELEVATION  
LC-08 3/16" = 1'-0"

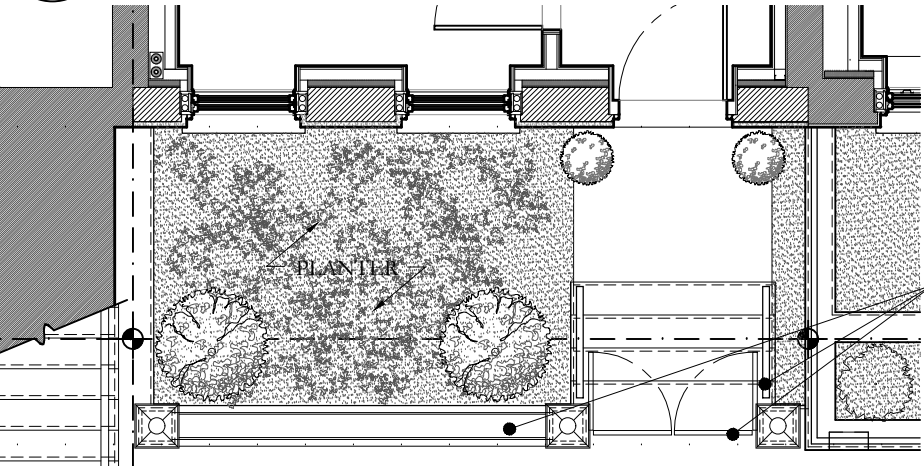

03 PROPOSED 138 E 74TH AREAWAY PLAN  
LC-08 3/16" = 1'-0"

01 LC-15  
EXG. DORCHESTER STONE ABOVE SECOND FLR. TO BE CLEANED. THOROCOAT & PAINT TO BE REMOVED, PATCH AND REPAIR ALL AREAS WITH HEAVY DAMAGE. ENTIRE FACADE TO BE RE-PAINTED TO MATCH EXISTING COLOR.

01 LC-15 SIM.  
LOWER PORTION OF FACADE TO BE REBUILT IN PLANE WITH ORIGINAL EXTERIOR WALL ABOVE. NEW WINDOWS TO REPLICATE ORIGINAL MASONRY OPENINGS & SURROUNDS. NEW WINDOWS TO BE WOOD DOUBLE HUNG, SINGLE PANE PER SASH

NEW WOOD DOOR & WINDOW WITHIN PUNCHED OPENINGS - PAINTED MODIFIED LOWER ENTRY

01 LC-17  
NORTH JAY GRANITE

WATER TABLE MATERIAL

PETER PENNOYER  
ARCHITECTS

136 Madison Ave, 11th Flr, NYC 10016  
Telephone 212 779 9765



EXISTING DORCHESTER STONE

ISSUED TO LPC 5/8/2023  
PRELIMINARY LPC REVIEW 5/5/2023  
PRELIMINARY LPC REVIEW 4/6/2023  
ISSUE: DATE:

Project:  
134-138 E 74TH ST  
NEW YORK, NY  
10021

EXISTING & PROPOSED 138 LOWER FACADE & AREAWAY

Seal and Signature:	Date:	05/08/2023
	Scale:	3/16" = 1'-0"
	Drawn By:	LPH
	Drawing No.	LC-08
	Project No.	3710
		09 of 19





131 EAST 74TH STREET



128 EAST 74TH STREET



124 EAST 74TH STREET



154 EAST 74TH STREET

PETER PENNOYER  
ARCHITECTS

136 Madison Ave, 11th Flr, NYC 10016  
Telephone 212 779 9765


ISSUED TO LPC 5/8/2023  
PRELIMINARY LPC REVIEW 5/5/2023  
PRELIMINARY LPC REVIEW 4/6/2023  
ISSUE: DATE:

Project:  
134-138 E 74TH ST  
NEW YORK, NY  
10021

AREAWAY (SANS STOOP)  
PRECEDENTS

Seal and Signature:	Date:	05/08/2023
	Scale:	N/A
	Drawn By:	LPH
	Drawing No.	LC-09
	Project No.	3710
		10 of 19




 

BM-1476



BM HC-190

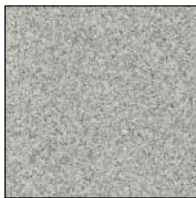

NORTH JAY GRANITE

ISSUED TO LPC	5/8/2023
PRELIMINARY LPC REVIEW	5/5/2023
PRELIMINARY LPC REVIEW	4/6/2023
ISSUE:	DATE:


Project:  
134-138 E 74TH ST  
NEW YORK, NY  
10021

AREAWAY RAILING DETAILS

Seal and Signature:	Date:	05/08/2023
	Scale:	AS NOTED
	Drawn By:	LPH
	Drawing No.	LC-10
	Project No.	3710
		11 of 19



ENLARGEMENT OF 1912 PHOTOGRAPH  
SHOWING CAST IRON RAILINGS AT STOOPS  
ALONG 74TH STREET

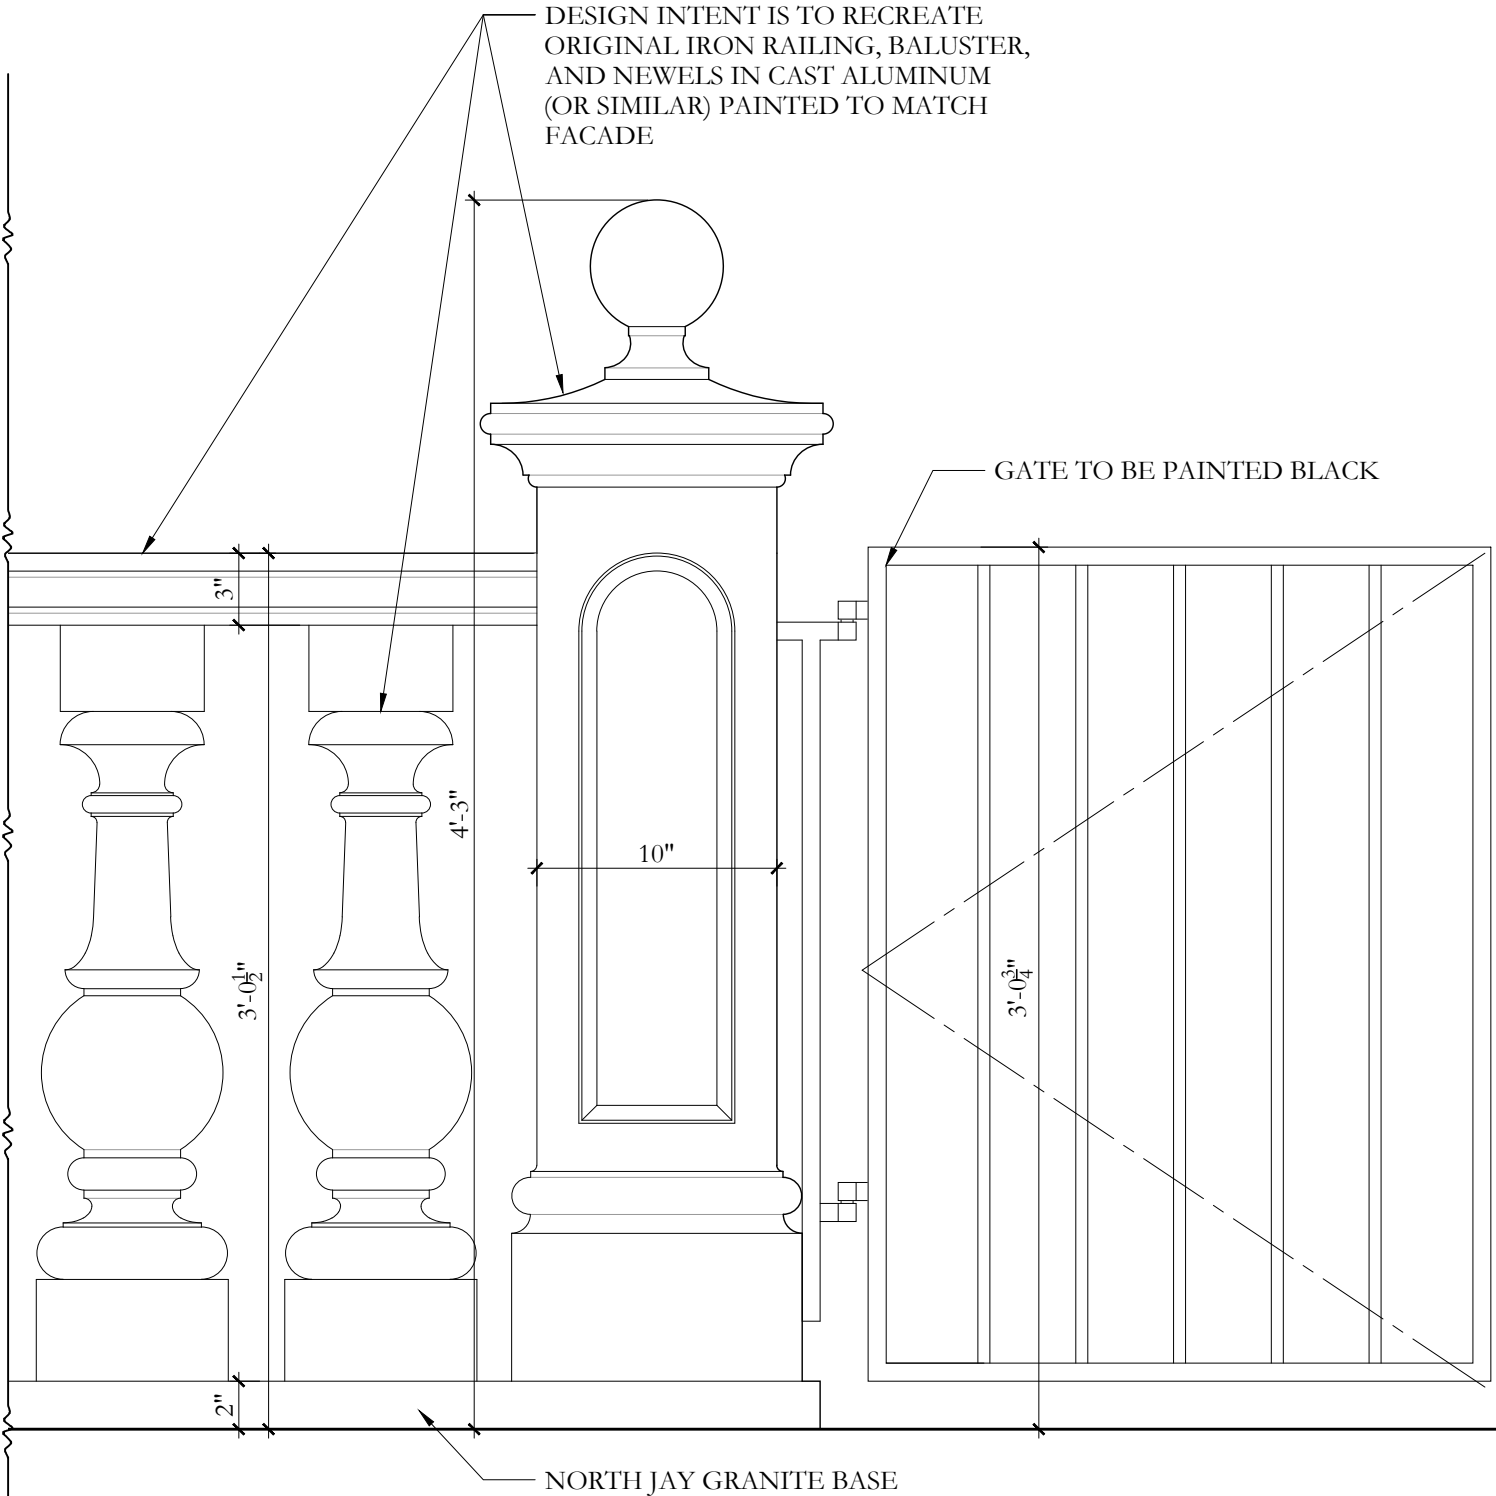

01  
LC-10


ENLARGED CAST METAL RAILING DETAIL  
@ AREAWAY

1 1/2" = 1'-0"





EXISTING VIEW FROM ACROSS 74TH STREET LOOKING SOUTH

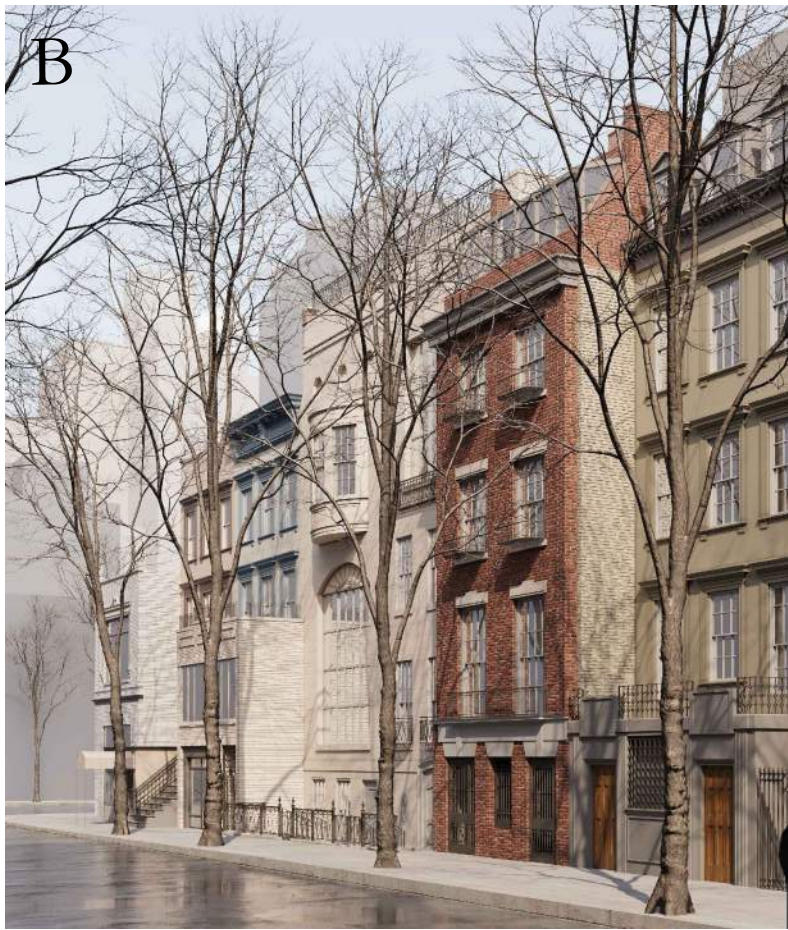


EXISTING VIEW FROM 74TH STREET LOOKING EAST



EXISTING VIEW FROM ACROSS LEXINGTON AVE. LOOKING WEST



PROPOSED VIEW FROM ACROSS 74TH STREET LOOKING SOUTH

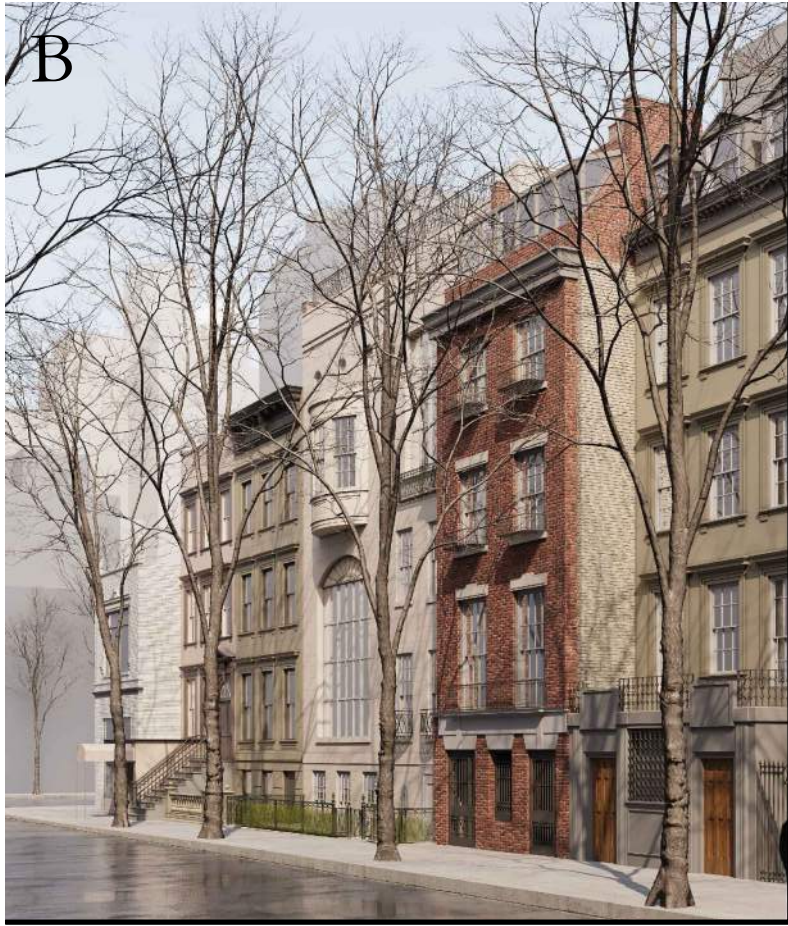

PROPOSED VIEW FROM 74TH STREET LOOKING EAST



PROPOSED VIEW FROM ACROSS LEXINGTON AVE. LOOKING WEST

PETER PENNOYER  
ARCHITECTS

136 Madison Ave, 11th Flr, NYC 10016  
Telephone 212 779 9765



NEW BULKHEAD  
BRICK TO MATCH  
EXISTING BRICK



EXISTING  
DORCHESTER STONE

ISSUED TO LPC	5/8/2023
PRELIMINARY LPC REVIEW	5/5/2023
PRELIMINARY LPC REVIEW	4/6/2023
ISSUE:	DATE:

Project:  
134-138 E 74TH ST  
NEW YORK, NY  
10021

EXISTING & PROPOSED 3D  
STREET VIEWS

Seal and Signature:	Date:	05/08/2023
	Scale:	N/A
	Drawn By:	LPH
	Drawing No.	LC-11
Project No.		3710
		12 of 19



A



EXISTING VIEW WITH MOCKUP IN PLACE  
FROM ACROSS 74TH STREET LOOKING SOUTH

B



EXISTING VIEW WITH MOCKUP IN PLACE  
FROM 74TH STREET LOOKING EAST

C

NEIGHBORING (#140)  
BUILDING MOCK UP  
(NOT PART OF 134-138  
APPLICATION)

138 STAIR BULKHEAD AND  
PARAPET MOCK UP



EXISTING VIEW WITH MOCKUP IN PLACE FROM  
ACROSS LEXINGTON AVE. LOOKING WEST

PETER PENNOYER  
ARCHITECTS

136 Madison Ave, 11th Flr, NYC 10016  
Telephone 212 779 9765



NEW BULKHEAD  
BRICK TO MATCH  
EXISTING BRICK

NEIGHBORING (140)  
BUILDING MOCK UP  
(NOT PART OF 134-138  
APPLICATION)

138 PARAPET MOCK UP



EXISTING VIEW WITH MOCKUP IN PLACE  
FROM ROOFTOP OF 138 LOOKING EAST (ENLARGED)

138 BULKHEAD AND  
CHIMNEY



EXISTING VIEW WITH MOCKUP IN PLACE  
FROM ROOFTOP OF 138 LOOKING NORTH EAST

138 PARAPET AND  
BULKHEAD  
(EXISTING CHIMNEY TO  
BE REMOVED)



EXISTING VIEW WITH MOCKUP IN PLACE  
FROM ROOFTOP OF 138 LOOKING EAST (ENLARGED)

ISSUED TO LPC 5/8/2023

PRELIMINARY LPC REVIEW 5/5/2023

ISSUE: DATE:

Project:  
134-138 E 74TH ST  
NEW YORK, NY  
10021

ROOFTOP MOCKUP IMAGES

Seal and Signature:

Date:  
05/08/2023

Scale:  
N/A


Drawn By:  
LPH

Drawing No.  
LC-12

Project No.  
3710

13 of 19



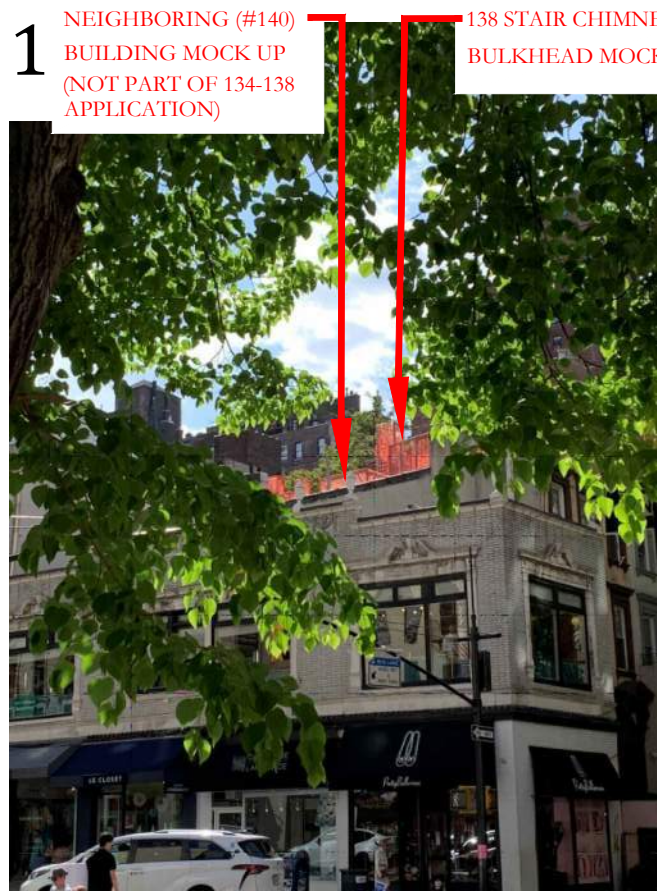

EXISTING VIEW WITH MOCKUP IN PLACE FROM ACROSS LEXINGTON AVE. LOOKING WEST





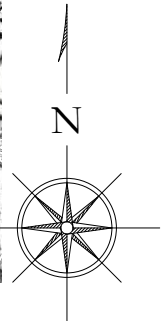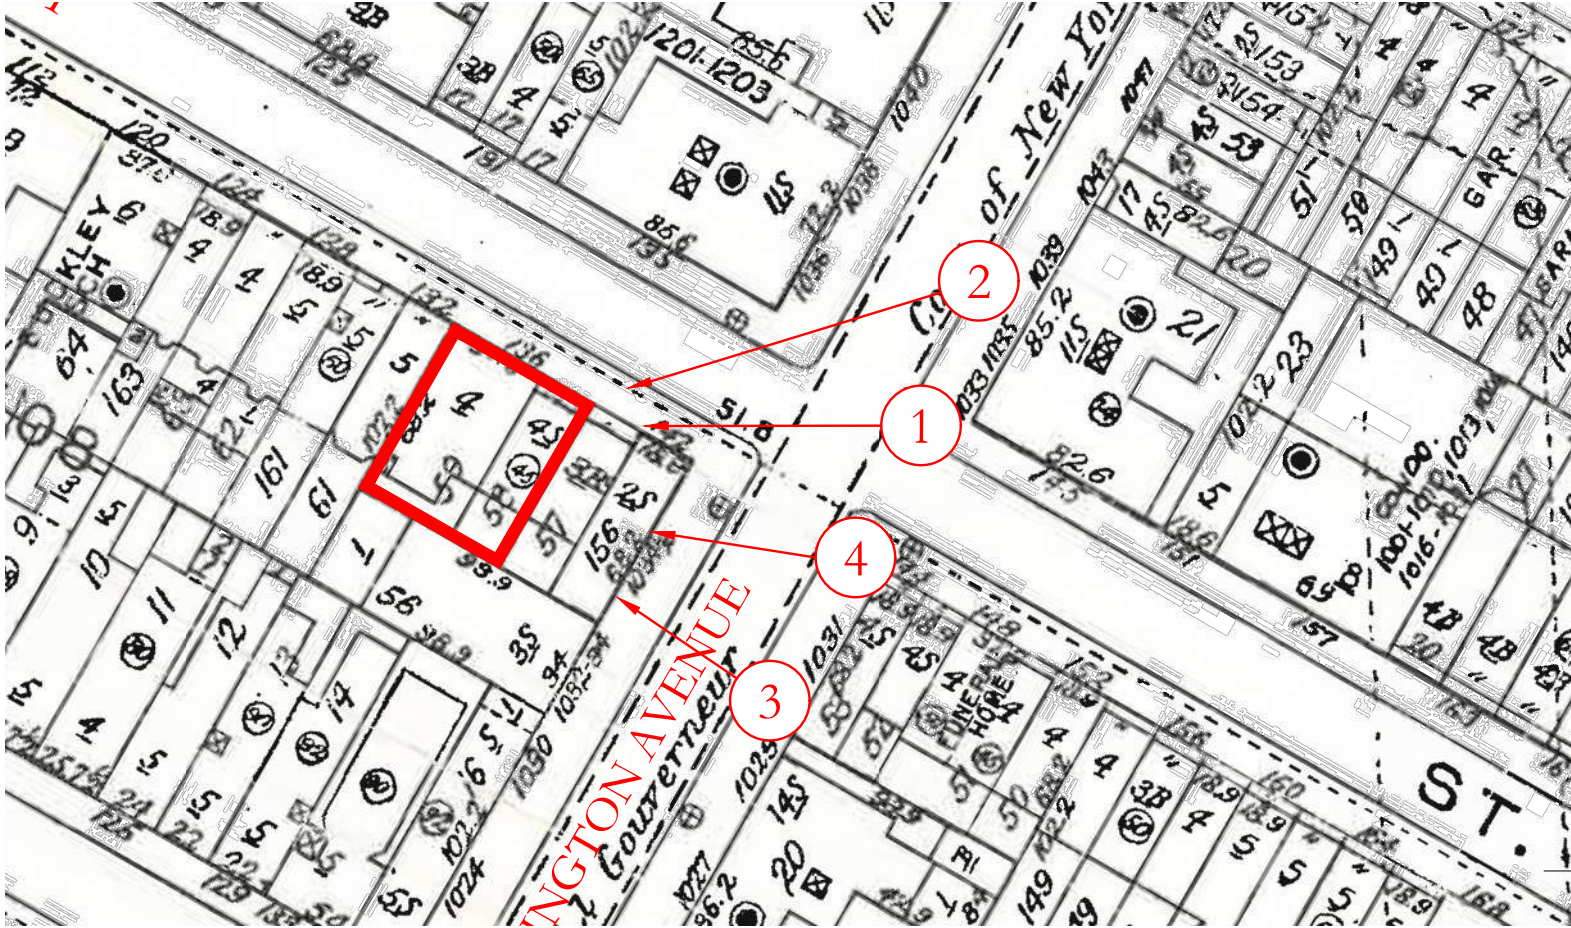

PETER PENNOYER  
ARCHITECTS

136 Madison Ave, 11th Flr, NYC 10016  
Telephone 212 779 9765



NEW BULKHEAD  
BRICK TO MATCH  
EXISTING BRICK

ISSUED TO LPC 5/8/2023



ISSUE: DATE:

Project:  
134-138 E 74TH ST  
NEW YORK, NY  
10021

ROOFTOP MOCKUP IMAGES

Seal and Signature:	Date:	05/08/2023
	Scale:	VARIES
	Drawn By:	AUTHOR
	Drawing No.	LC-12A
Project No.		3710
# of #		



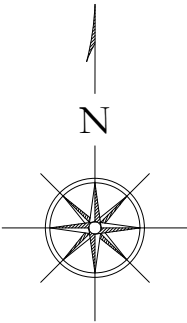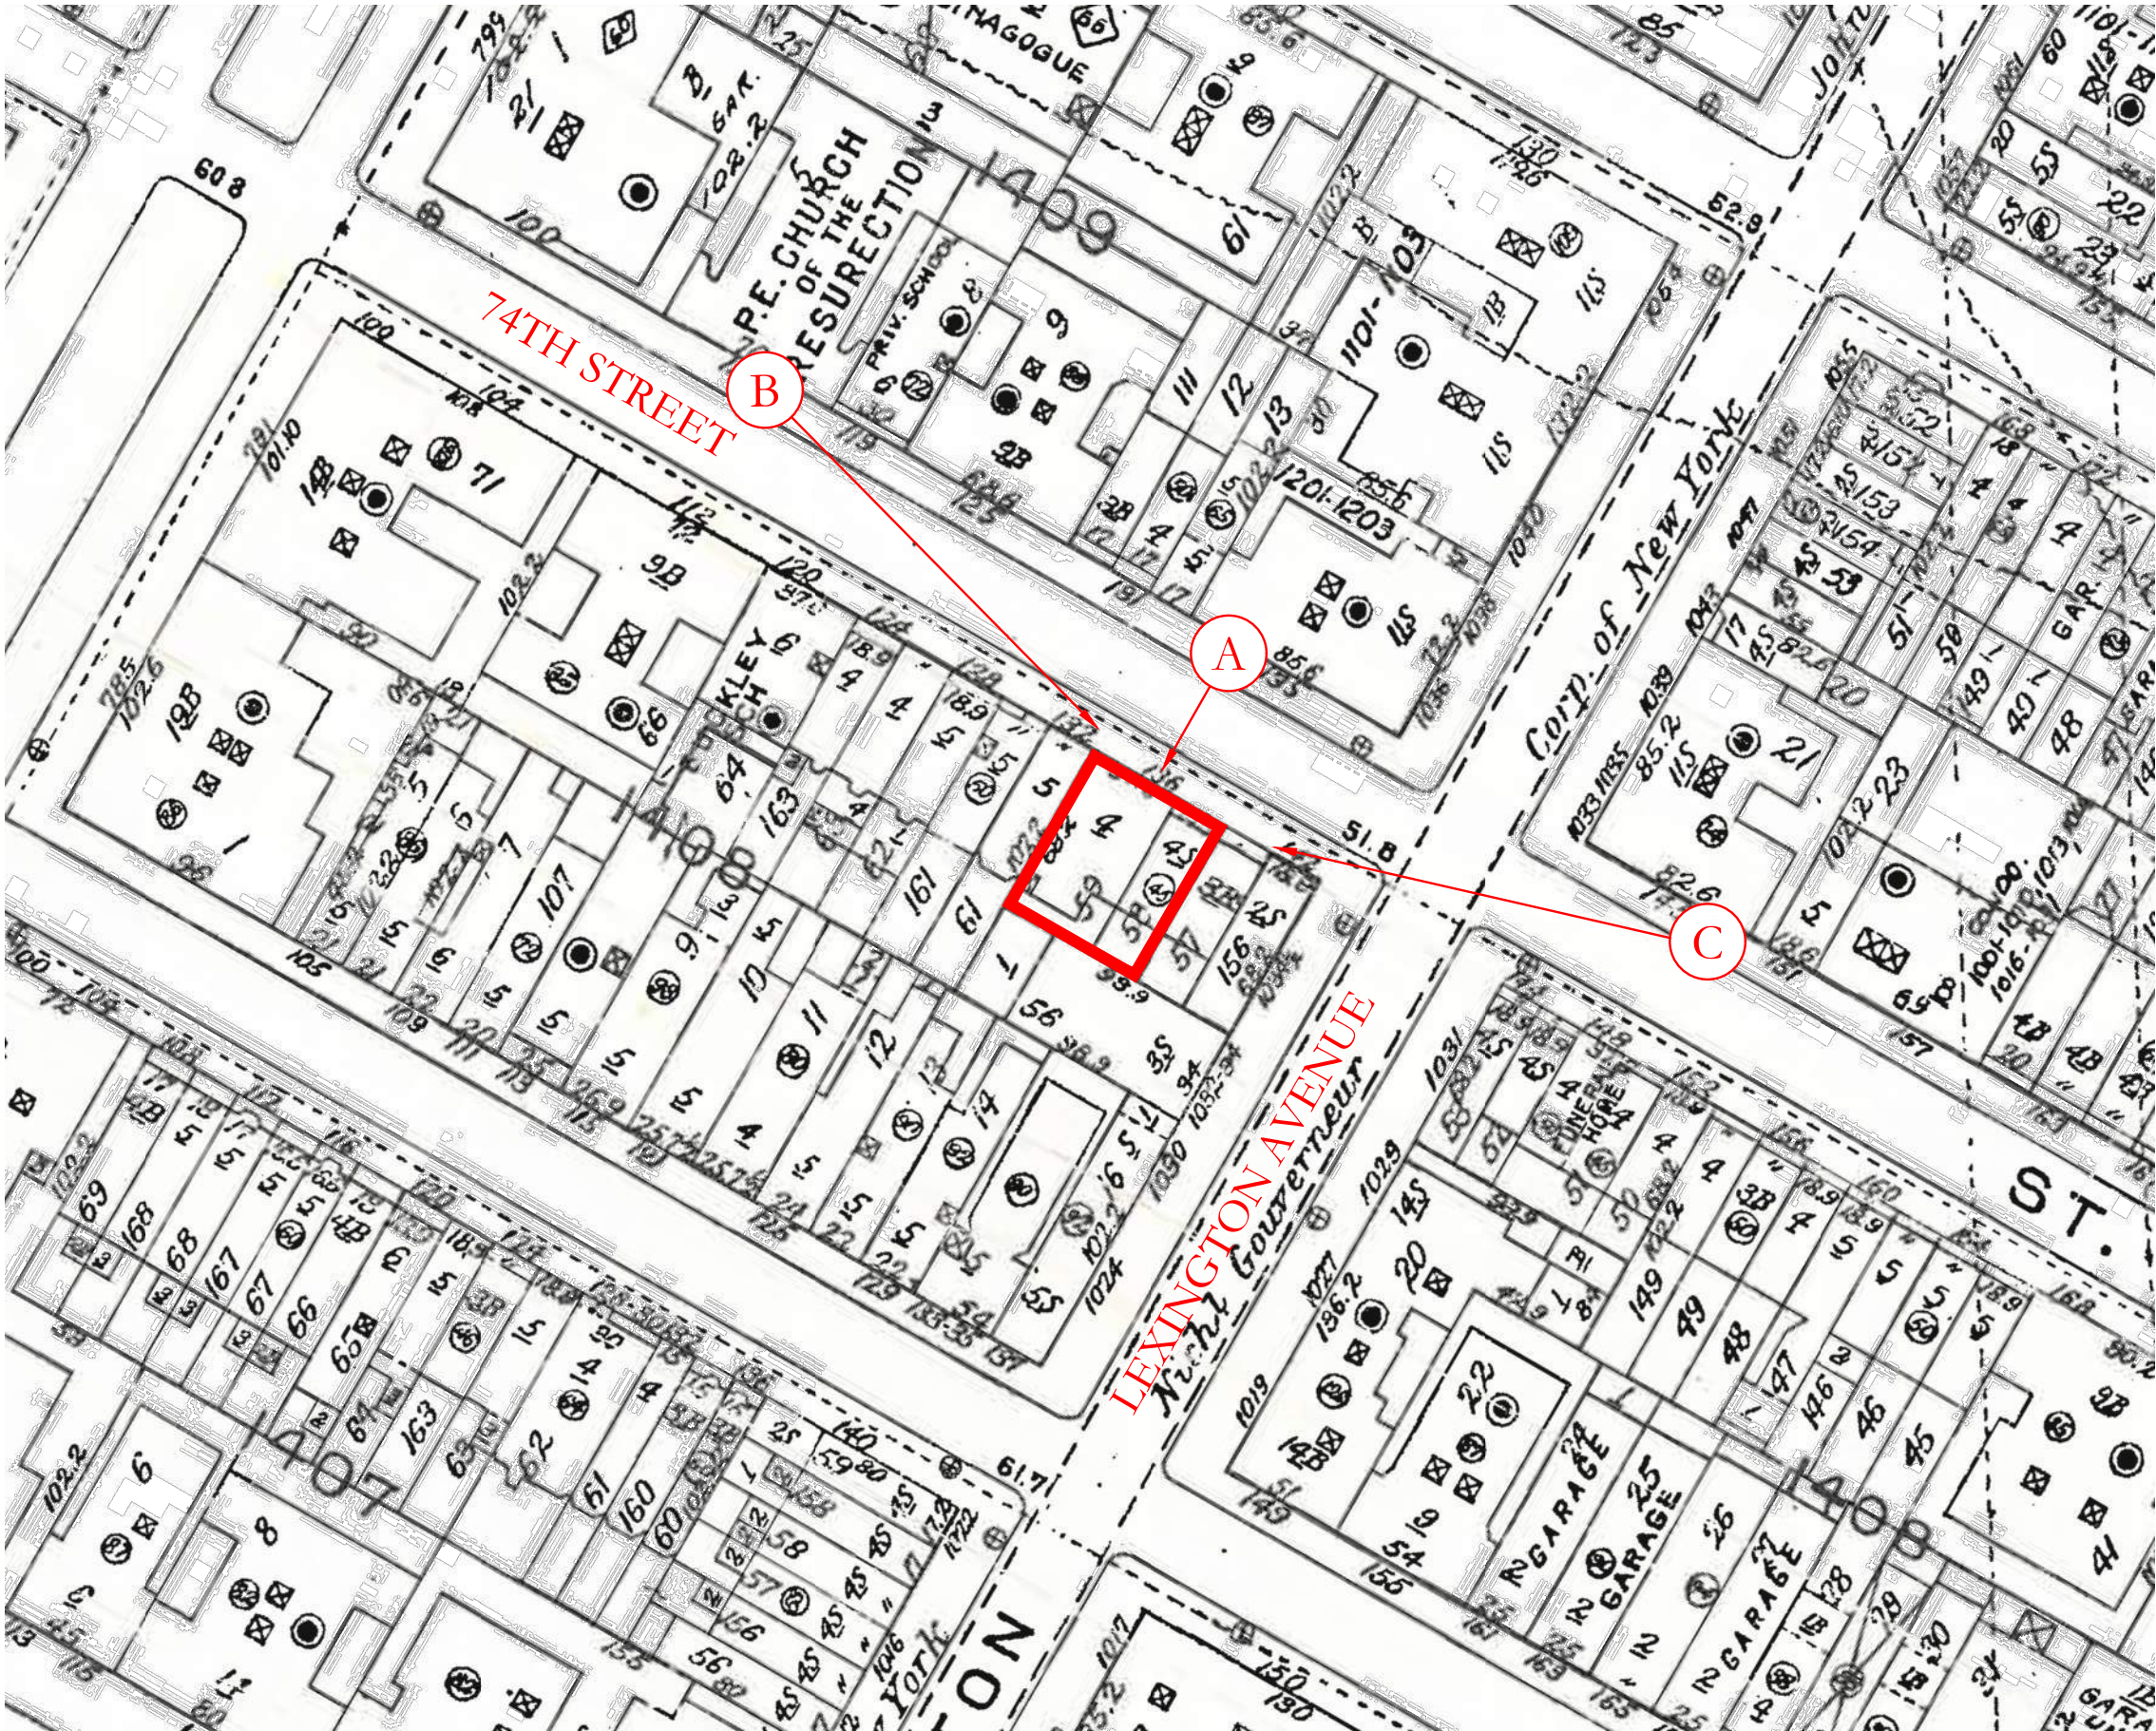

PETER PENNOYER  
ARCHITECTS

136 Madison Ave, 11th Flr, NYC 10016  
Telephone 212 779 9765


ISSUED TO LPC 5/8/2023  
PRELIMINARY LPC REVIEW 5/5/2023  
PRELIMINARY LPC REVIEW 4/6/2023  
ISSUE: DATE:

Project:  
134-138 E 74TH ST  
NEW YORK, NY  
10021

SANBORN MAP WITH 3D VIEW  
KEY

Seal and Signature:	Date:	05/08/2023
	Scale:	VARIES
	Drawn By:	LPH
	Drawing No.	LC-13
Project No.		3710
		14 of 19



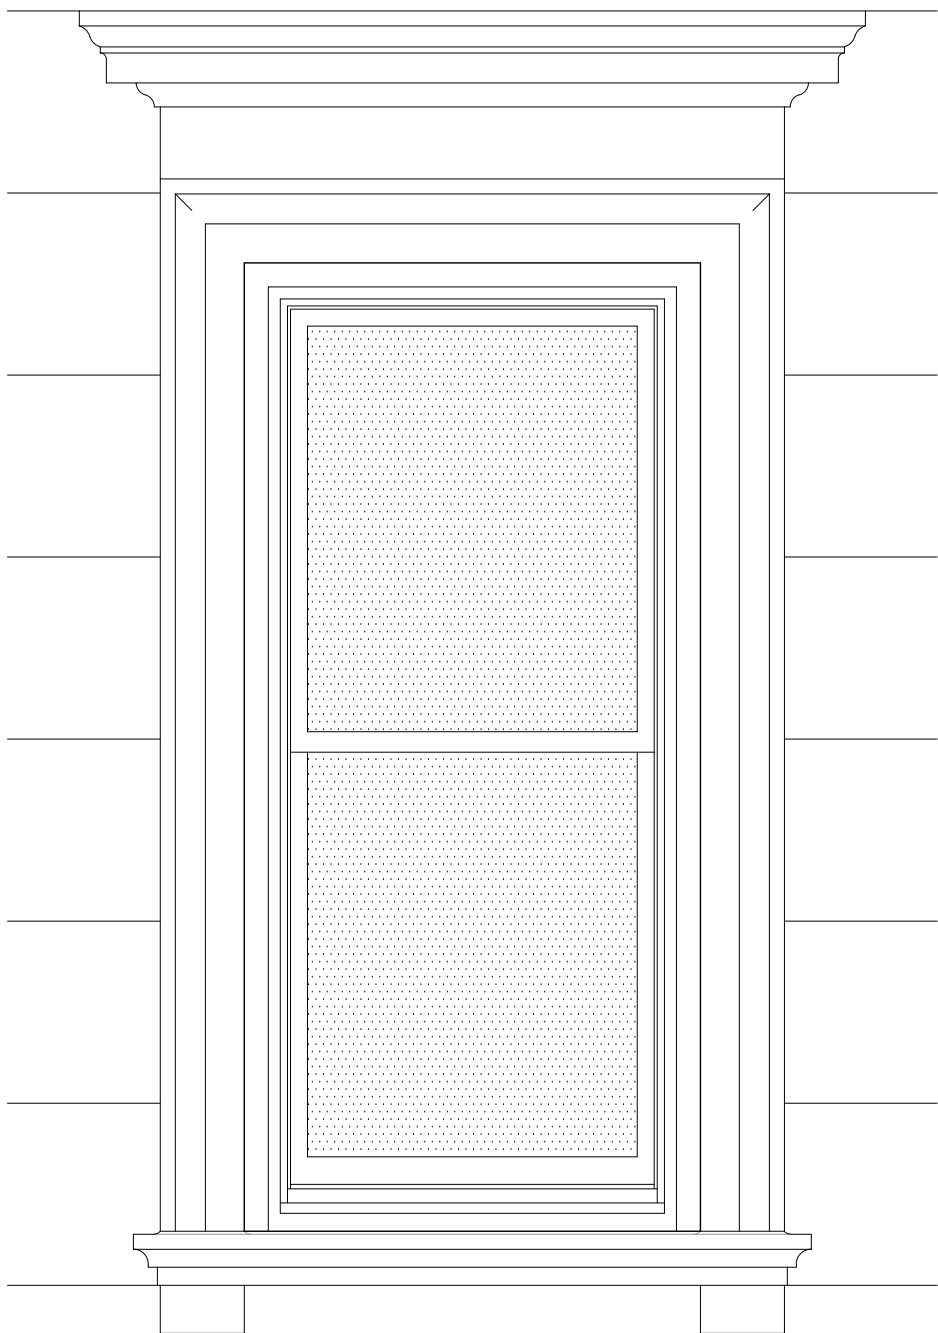

DEPTH OF MASONRY  
OPENING TO BRICK MOULD  
TO BE MAINTAINED IN NEW  
WINDOW INSTALLATION

EXISTING VINYL WINDOW  
TO BE REMOVED

EXISTING STONE  
SURROUND TO REMAIN  
IN PLACE

CONFIGURATION OF  
INTERIOR FINISHES VARIES


NEW MASONRY OPENINGS  
& SURROUNDS ON 1ST &  
2ND FLOORS TO  
REPLICATE EXISTING  
OPENINGS & SURROUNDS  
ON THOSE ABOVE

4 1/4"

1 1/4"

1 1/2"

1 1/2"

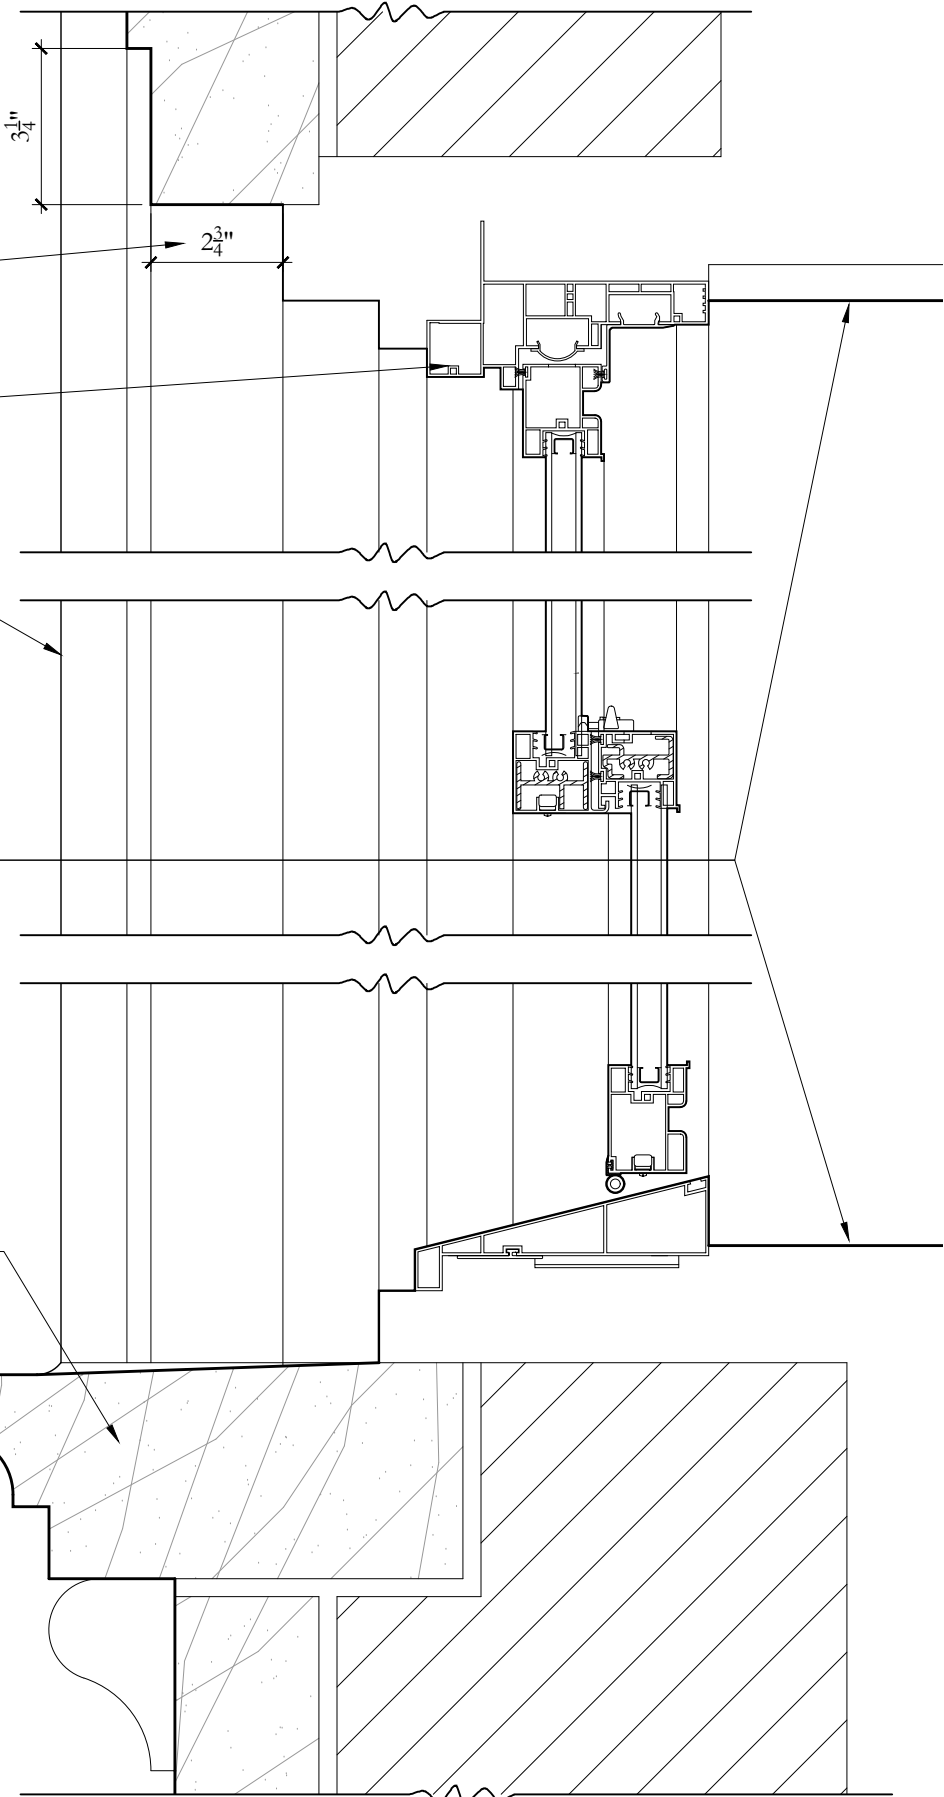

ISSUED TO LPC 5/8/2023  
PRELIMINARY LPC REVIEW 5/5/2023  
PRELIMINARY LPC REVIEW 4/6/2023  
ISSUE: DATE:

Project:  
134-138 E 74TH ST  
NEW YORK, NY  
10021

EXISTING FRONT FACADE  
WINDOW DETAILS

Seal and Signature:	Date:	05/08/2023
	Scale:	VARIES
	Drawn By:	LPH
	Drawing No.	LC-14
	Project No.	3710


15 of 19

ISSUED TO LPC 5/8/2023  
PRELIMINARY LPC REVIEW 5/5/2023  
PRELIMINARY LPC REVIEW 4/6/2023  
ISSUE: DATE:

Project:  
134-138 E 74TH ST  
NEW YORK, NY  
10021

PROPOSED FRONT FACADE  
WINDOW DETAILS

Seal and Signature:	Date:
	05/08/2023
	Scale:
	AS NOTED
	Drawn By:
LPH	Drawing No.
LC-15	Project No.
3710	16 of 19

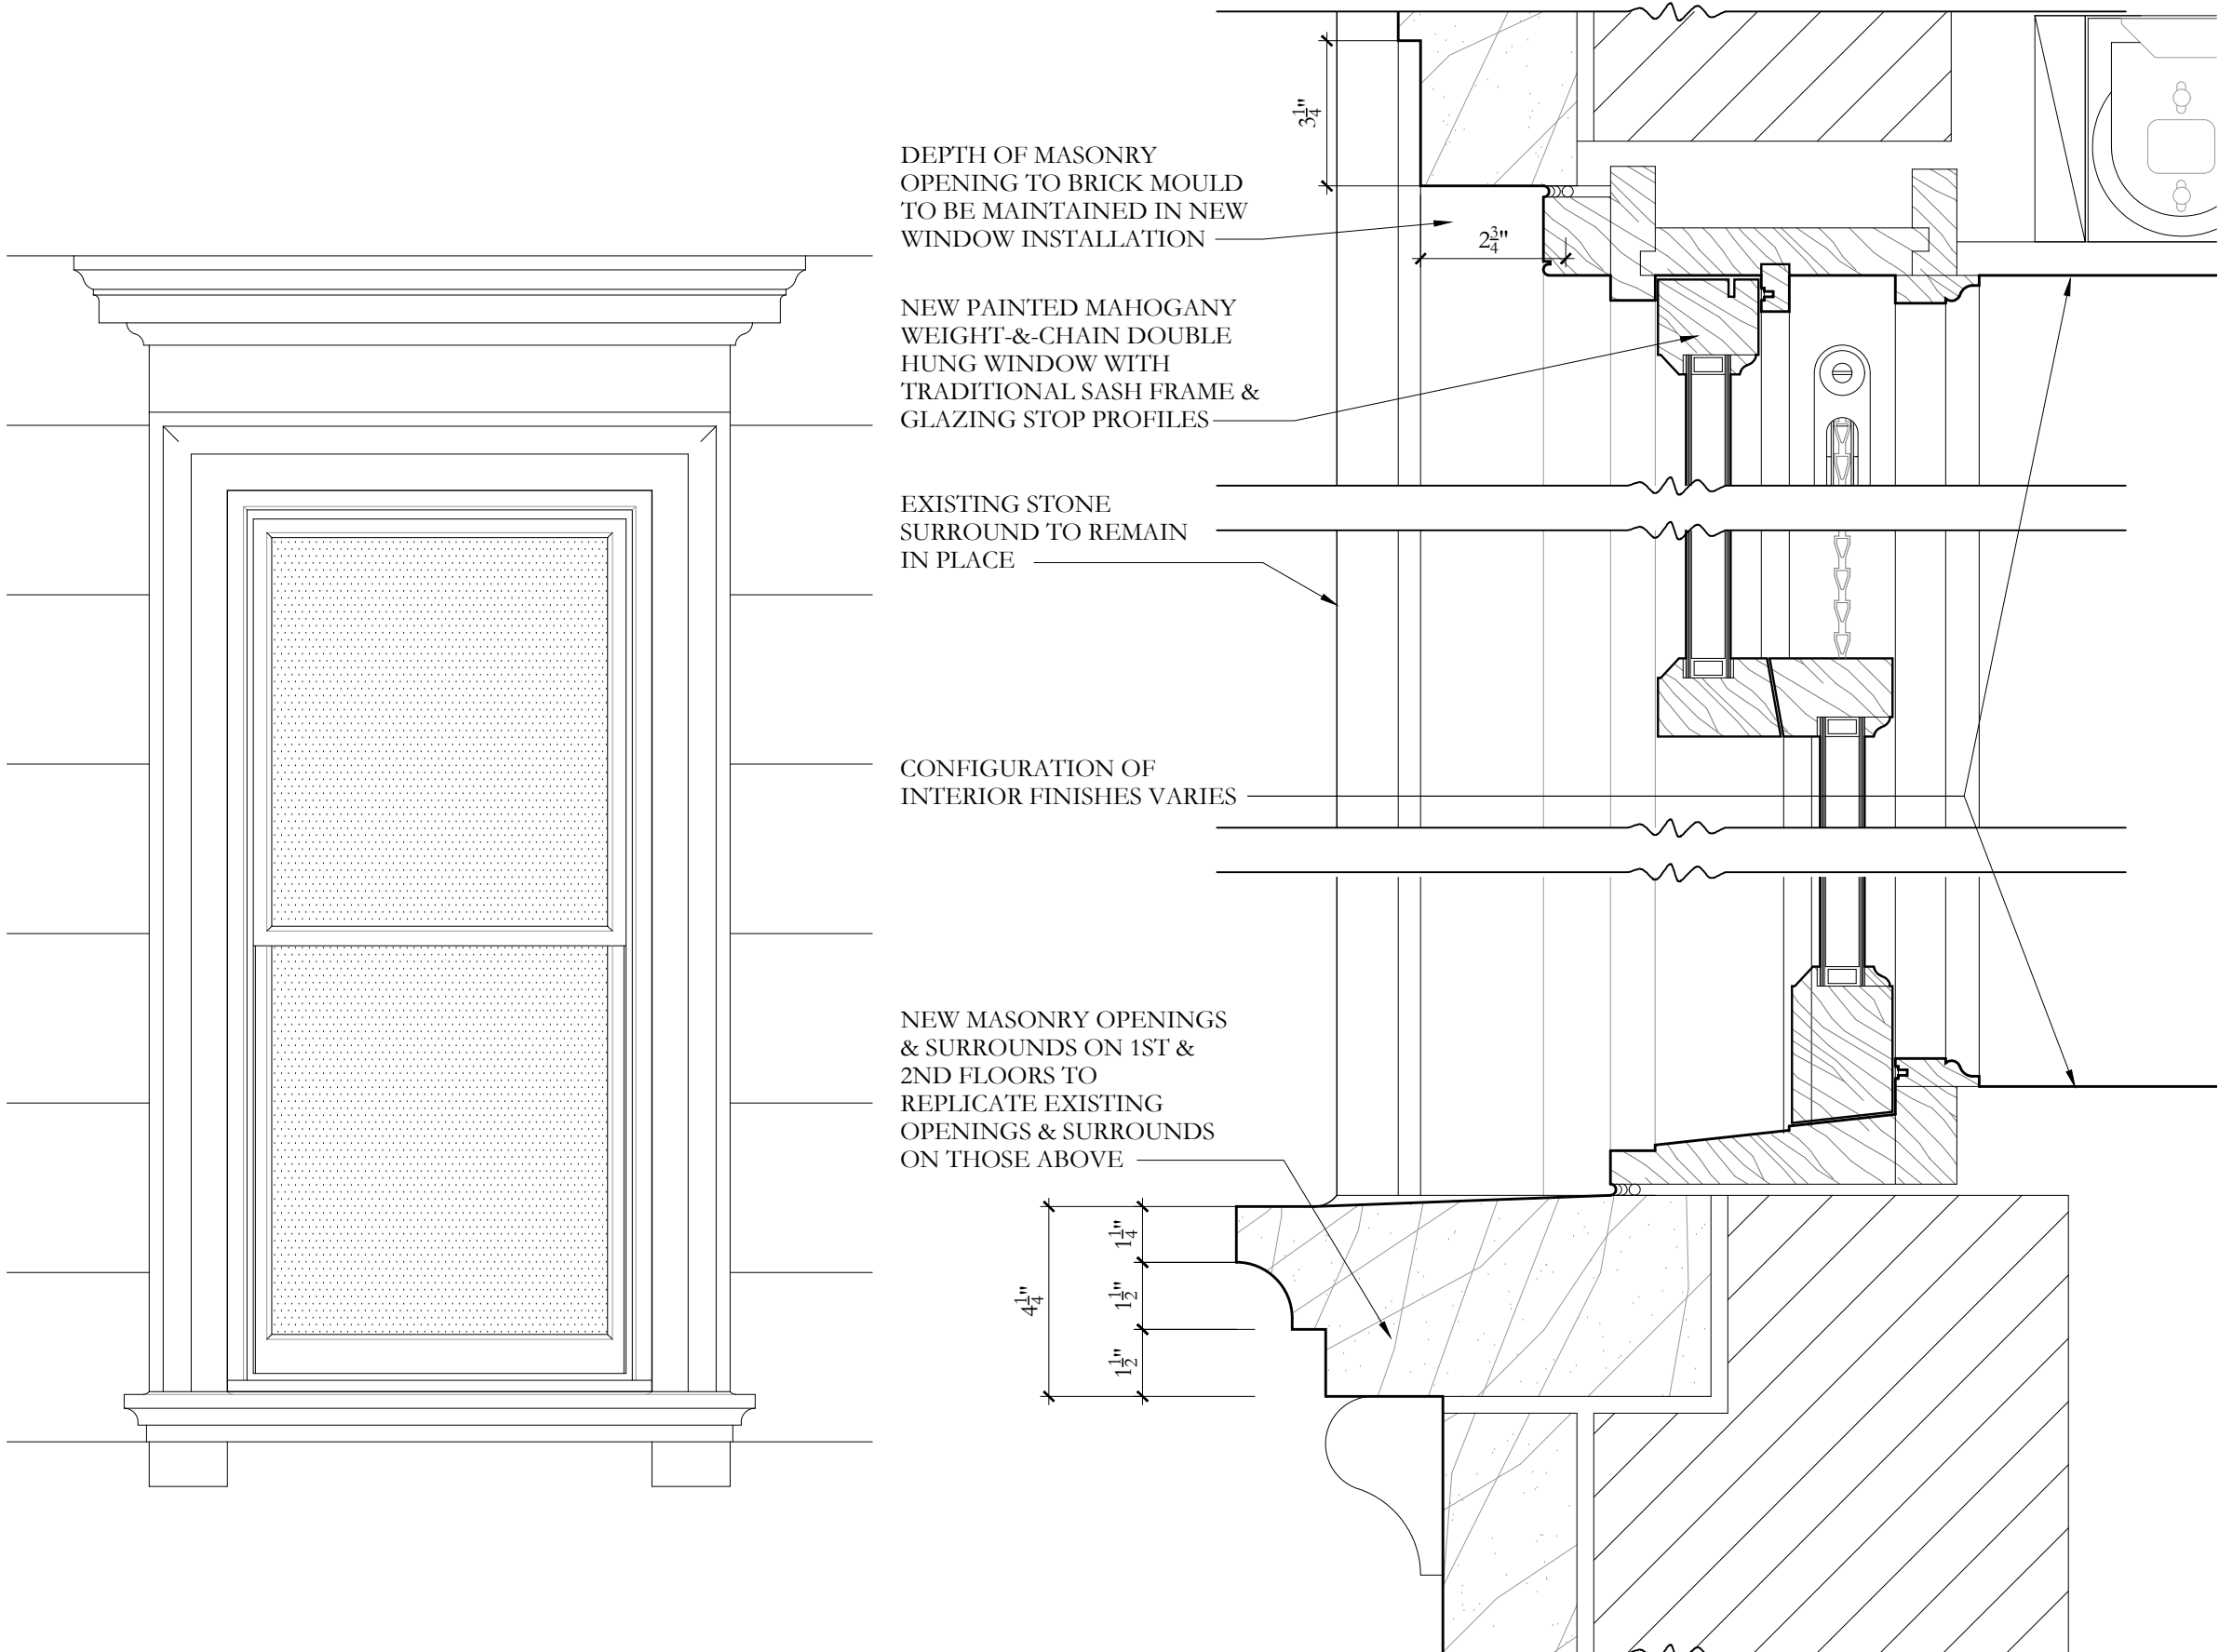

01 138 E 74TH - PROPOSED NORTH FACADE WINDOW ELEVATION  
LC-15 3/4\" = 1'-0\"

02 PROPOSED WINDOW SECTION DETAIL  
LC-15 3\" = 1'-0\"



136 Madison Ave, 11th Flr, NYC 10016  
Telephone 212 779 9765

ISSUED TO LPC	5/8/2023
PRELIMINARY LPC REVIEW	5/5/2023
ISSUE:	DATE:


Project:  
134-138 E 74TH ST  
NEW YORK, NY  
10021

## PROPOSED 138 E 74 FACADE SECTION AND DETAILS


<i>Seal and Signature:</i>	<i>Date:</i> 05/08/2023	
	<i>Scale:</i> AS NOTED	
	<i>Drawn By:</i> PPA	
	<i>Drawing No.</i>  LC-16	
	<i>Project No.</i> 3710	17 of 19




EXISTING STONE  
WINDOW ENTABLATURE  
TO REMAIN. RESTORE TO  
ORIGINAL CONDITION

 

NEW STONE WINDOW  
ENTABLATURE TO MATCH-  
EXISTING ORIGINALS

 

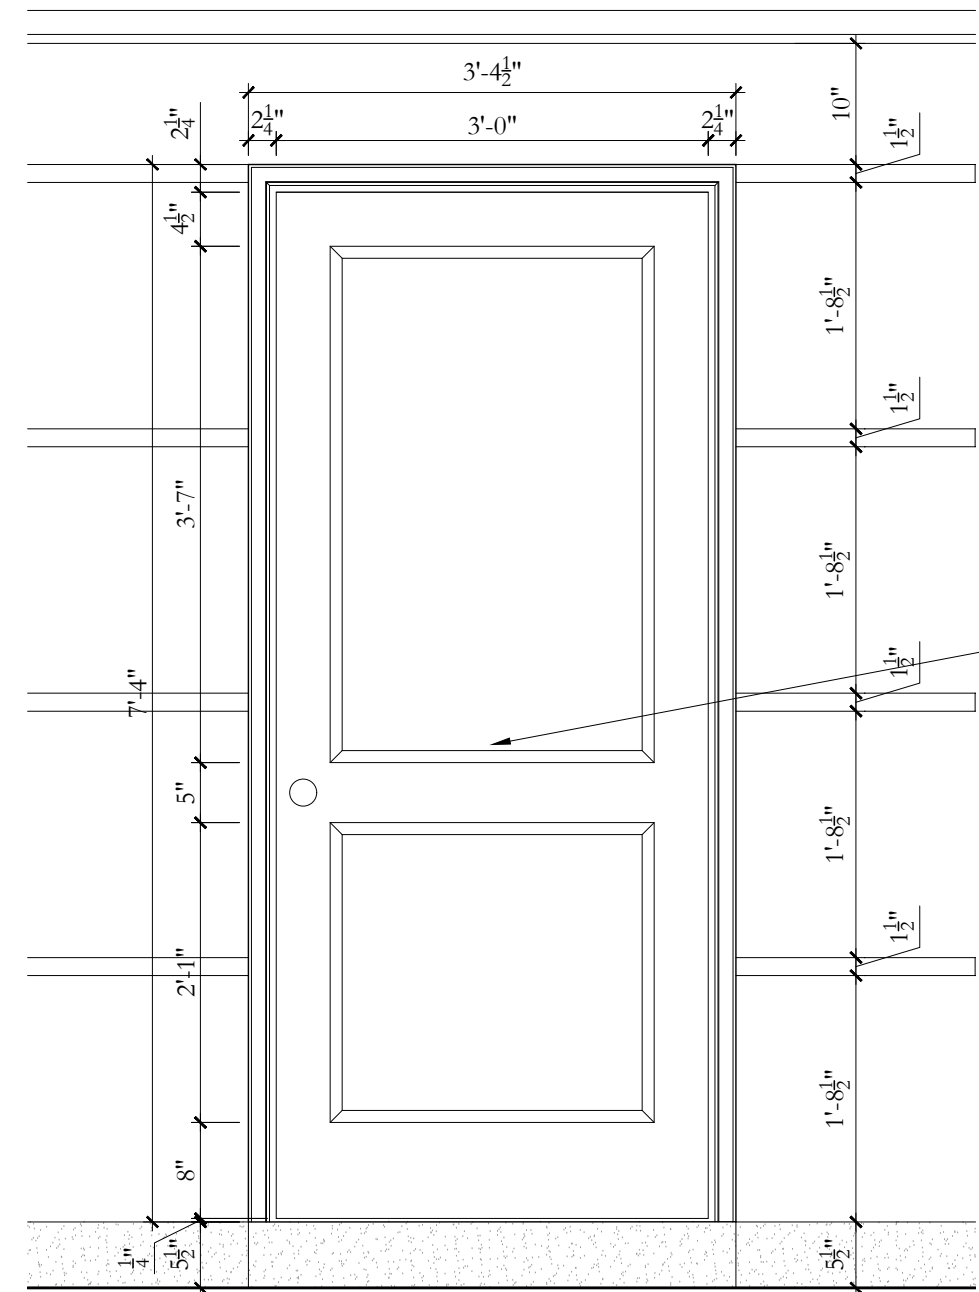


CONFIGURATION OF  
INTERIOR FINISHES VARIES


NEW PAINTED WOOD  
PANELED DOOR

DOOR SET IN PUNCHED  
OPENING WITHOUT  
ENFRAMEMENT. SEE  
PRECEDENT IMAGE OF  
124 E. 74TH ST.


NORTH JAY GRANITE  
EXTERIOR SILL AND  
WATER TABLE

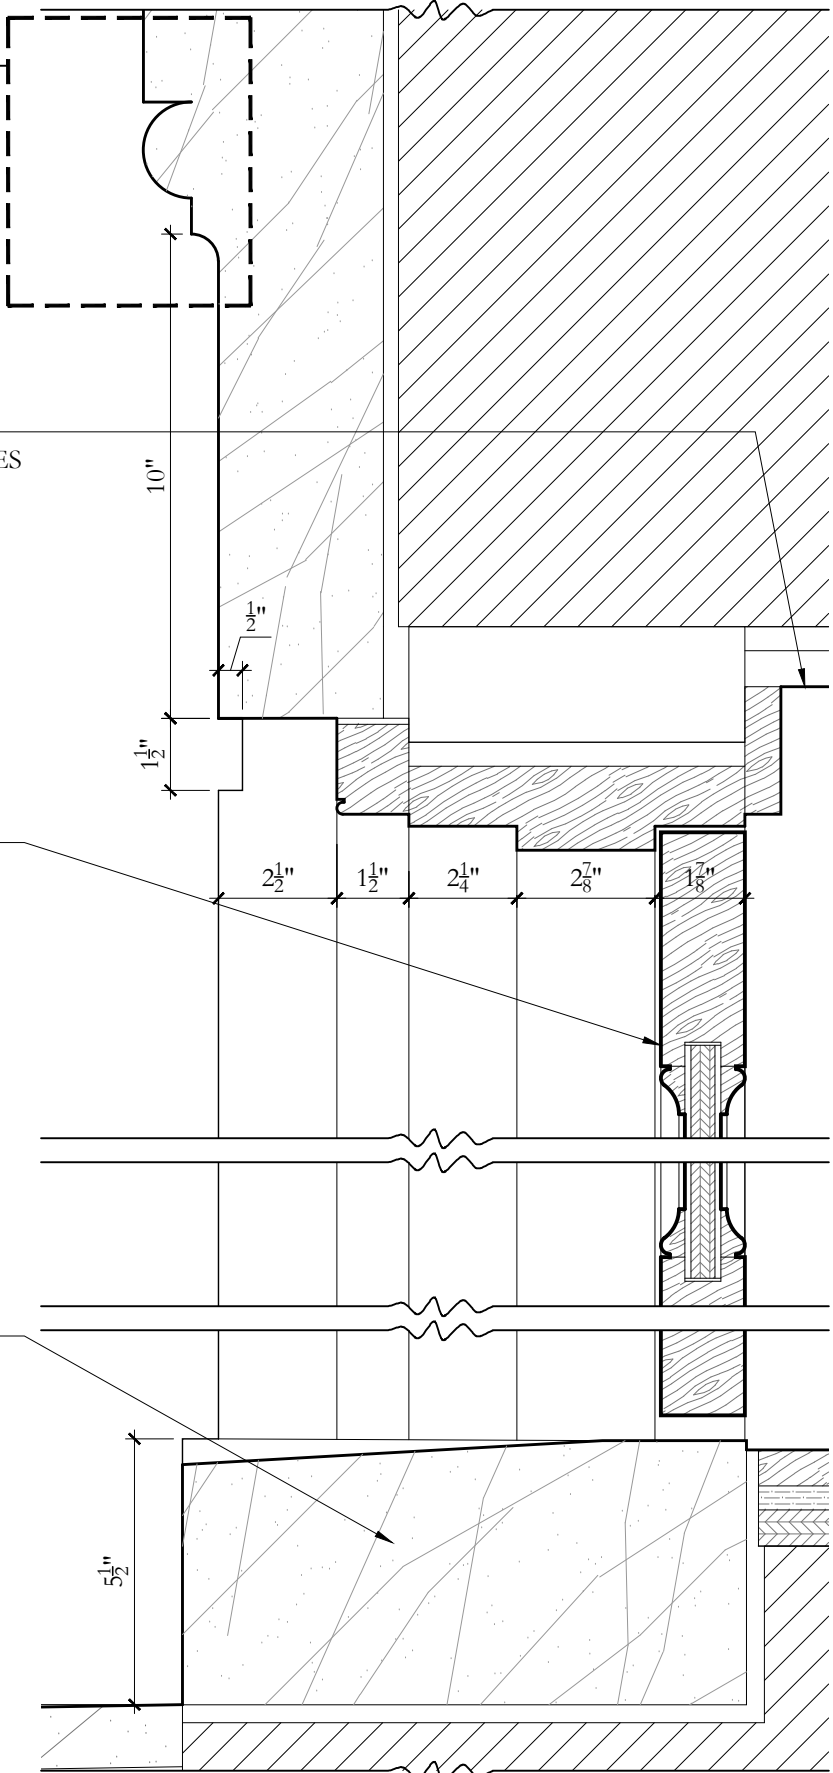




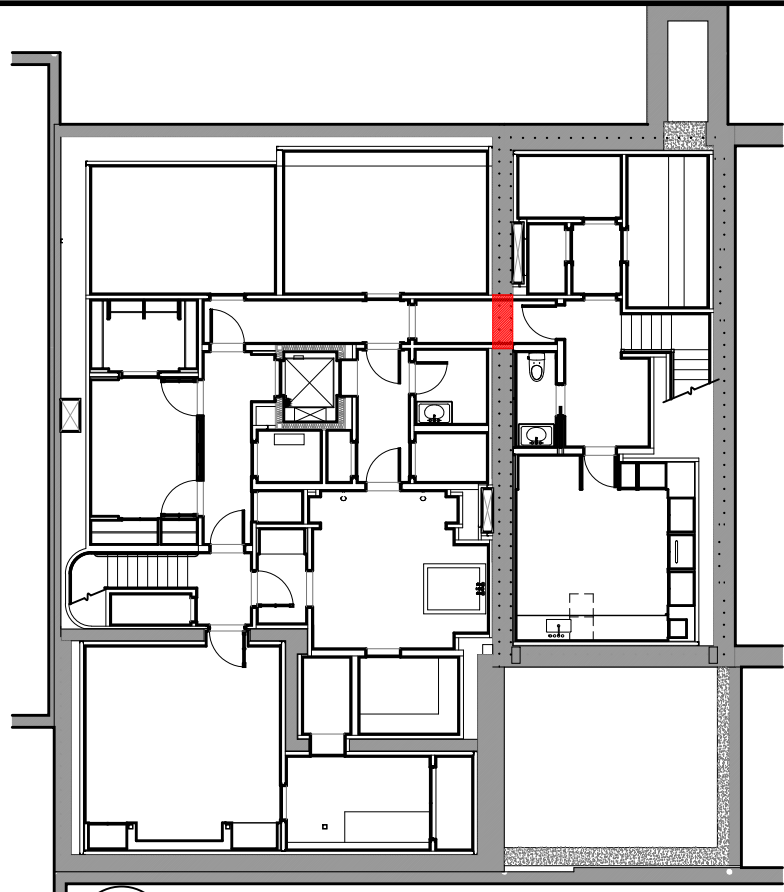


01 CELLAR - NEW PARTY WALL OPENINGS  
LC-18 1/16" = 1'-0"

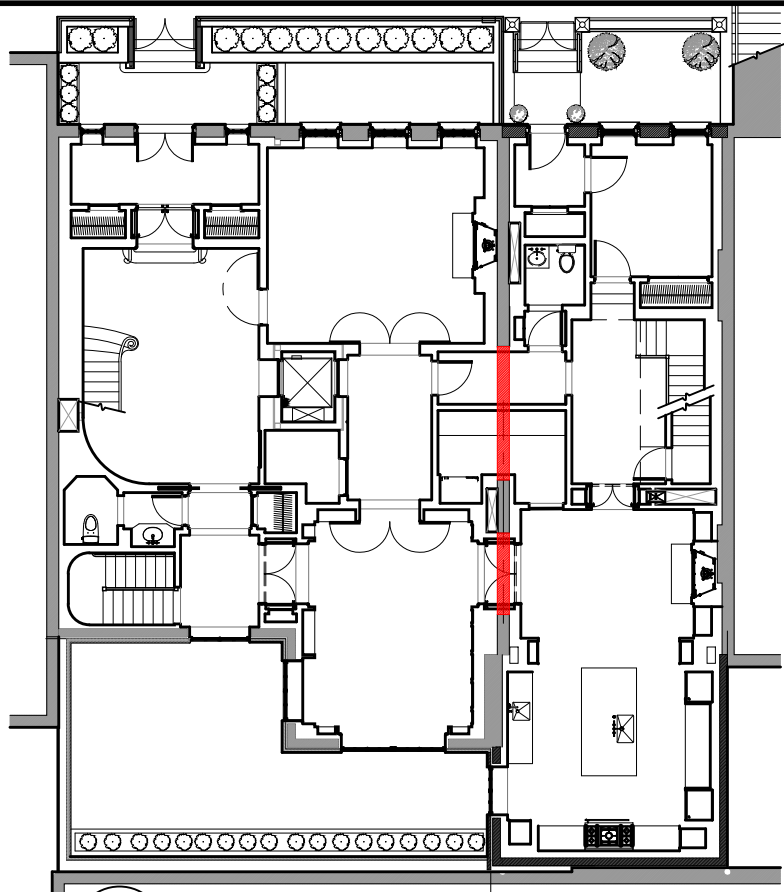


02 GROUND FLOOR - PARTY WALL OPENINGS  
LC-18 1/16" = 1'-0"

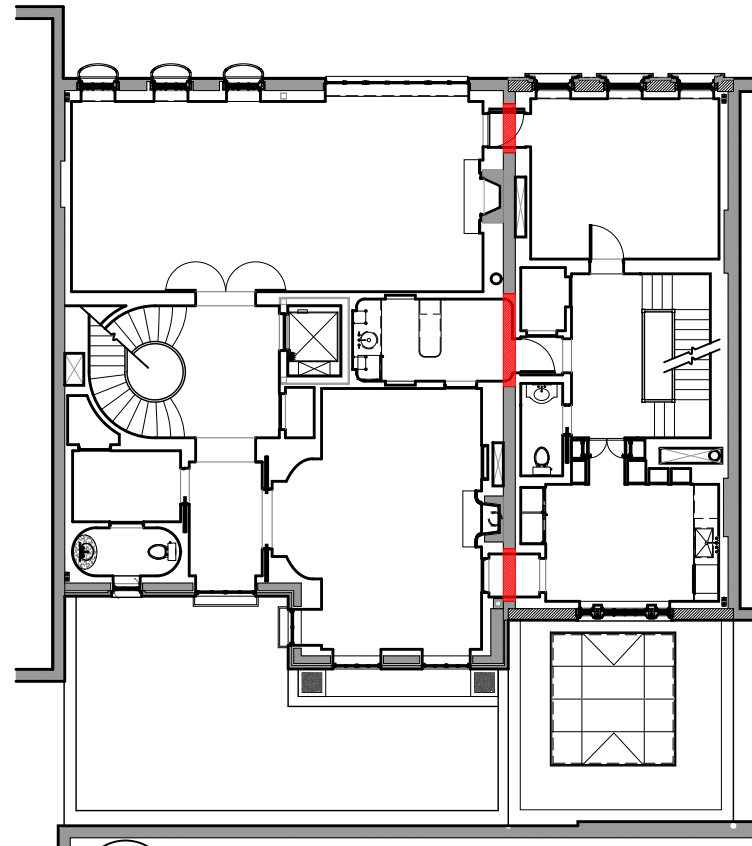


03 1ST FLOOR - PARTY WALL OPENINGS  
LC-18 1/16" = 1'-0"

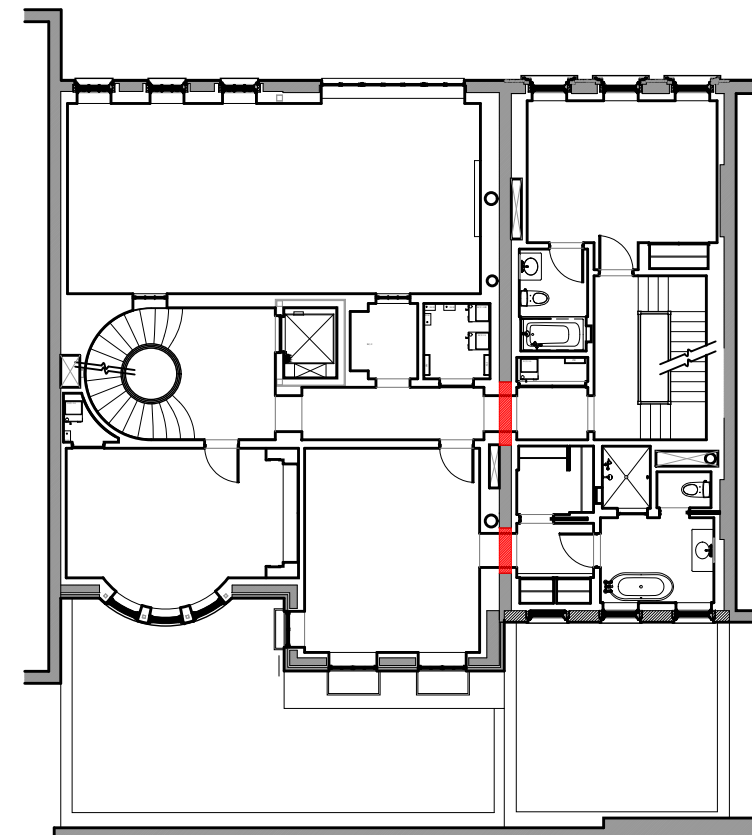

04 2ND FLOOR - PARTY WALL OPENINGS  
LC-18 1/16" = 1'-0"

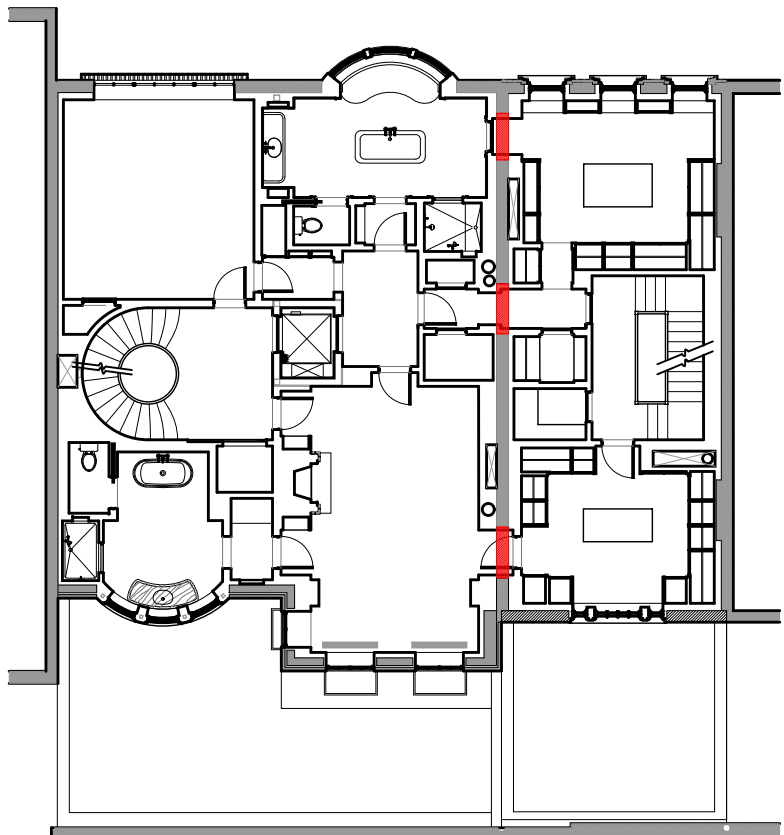

05 3RD FLOOR - PARTY WALL OPENINGS  
LC-18 1/16" = 1'-0"

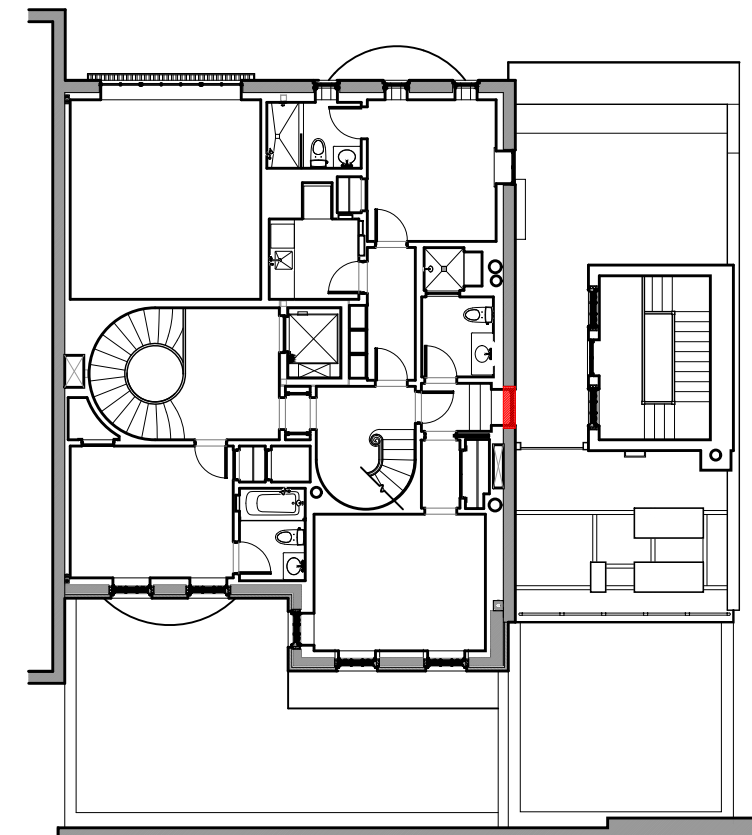

06 4TH FLOOR - PARTY WALL OPENINGS  
LC-18 1/16" = 1'-0"

PETER PENNOYER  
ARCHITECTS

136 Madison Ave, 11th Flr, NYC 10016  
Telephone 212 779 9765

NOTE:  
PROPOSED NEW  
OPENINGS IN EXISTING  
PARTY WALL BETWEEN  
134 & 138 E 74TH STREET  
ARE INDICATED ON  
FLOOR PLANS IN RED

PRELIMINARY LPC REVIEW 5/5/2023

PRELIMINARY LPC REVIEW 4/6/2023

ISSUE: DATE:

Project:  
134-138 E 74TH ST  
NEW YORK, NY  
10021

PARTY WALL PENETRATION  
PLANS

Seal and Signature:	Date:	04/06/23
	Scale:	1/16" = 1'-0"
	Drawn By:	LPH
	Drawing No.	LC-18
	Project No.	3710
		19 of 19

NEW YORK CITY  
LANDMARKS PRESERVATION COMMISSION

ARCHITECTURAL DRAWINGS & DOCUMENTS

for proposed Restoration & Alteration of:  
134-138 East 74th Street  
Upper East Side Historic District  
New York, NY 10021



PETER PENNOYER ARCHITECTS

PETER PENNOYER  
ARCHITECTS

136 Madison Ave, 11th Flr, NYC 10016  
Telephone 212 779 9765

ISSUED TO LPC 5/8/2023  
PRELIMINARY LPC REVIEW 5/5/2023  
PRELIMINARY LPC REVIEW 4/6/2023  
ISSUE: DATE:

Project:  
134-138 E 74TH ST  
NEW YORK, NY  
10021

FINAL SHEET

Seal and Signature:	Date:	05/08/2023
	Scale:	N/A
	Drawn By:	LPH
	Drawing No.	LC-00
	Project No.	3710
		01 of 19



**May 23, 2023**  
Public Hearing

The current proposal is:

**Preservation Department – Item 7, LPC-23-08564**

**134-138 East 74th Street – Upper East Side Historic District**  
**Borough of Manhattan**

**To Testify Please Join Zoom**

**Webinar ID:** 858 3658 7352

**Passcode:** 972533

By Phone: 1 646-558-8656 US (New York)

877-853-5257 (Toll free) US

888 475 4499 (Toll free)

**Note:** If you want to testify on an item, join the Zoom webinar at the agenda's "Be Here by" time (about an hour in advance). When the Chair indicates it's time to testify, "raise your hand" via the Zoom app if you want to speak (\*9 on the phone). Those who signed up in advance will be called first.