

The current proposal is:

Preservation Department – Item 2, LPC-23-07796

**972 Fifth Avenue – Payne Whitney House - Individual
Landmark – Metropolitan Museum Historic District
Borough of Manhattan**

To Testify Please Join Zoom

Webinar ID: 858 3658 7352

Passcode: 972533

By Phone: 1 646-558-8656 US (New York)

877-853-5257 (Toll free) US

888 475 4499 (Toll free)

Note: If you want to testify on an item, join the Zoom webinar at the agenda’s “Be Here by” time (about an hour in advance). When the Chair indicates it’s time to testify, “raise your hand” via the Zoom app if you want to speak (*9 on the phone). Those who signed up in advance will be called first.

PLOTTED: 5/19/2023 12:20 PM BY: ---- FILE NAME: I:\01_projects\01_architectural_preservation_studio\2023\23-005_fcs_public_hearings_sculture\02_drawings\02_current\23-005_presentation_lpc_exl_lighting.dwg

FRENCH CULTURAL SERVICES IN NEW YORK

PAYNE WHITNEY HOUSE

972 FIFTH AVENUE, NEW YORK, NY 10075

PROPOSED PROJECT

ARTISTIC LIGHTING INSTALLATION

INSTITUT FRANCAIS DES ETAS-UNIS - VILLA ALBERTINE
DESIGNED BY BOA LIGHT STUDIO,
USA: 417 LAFAYETTE ST FLOOR 6, NY, NY 10003
FR: 76 RUE DE FONTENAY 94300 VINCENNES



PRESERVATION CONSULTANTS



OWNER



EMBASSY OF FRANCE TO THE UNITED STATES OF AMERICA
REAL ESTATE AND PROPERTY MANAGEMENT
4101 RESERVOIR ROAD N.W.
WASHINGTON, DC 20007
TEL. 202.944.6000

CLIENTS




INSTITUT FRANCAIS DES ETATS-UNIS - VILLA ALBERTINE
972 FIFTH AVENUE, NEW YORK, NY 10075

LIGHTING DESIGNER



BOA LIGHT STUDIO
USA: 417 LAFAYETTE ST FLOOR 6, NY, NY 10003
FR: 76 RUE DE FONTENAY 94300 VINCENNES

LOCATION PLAN

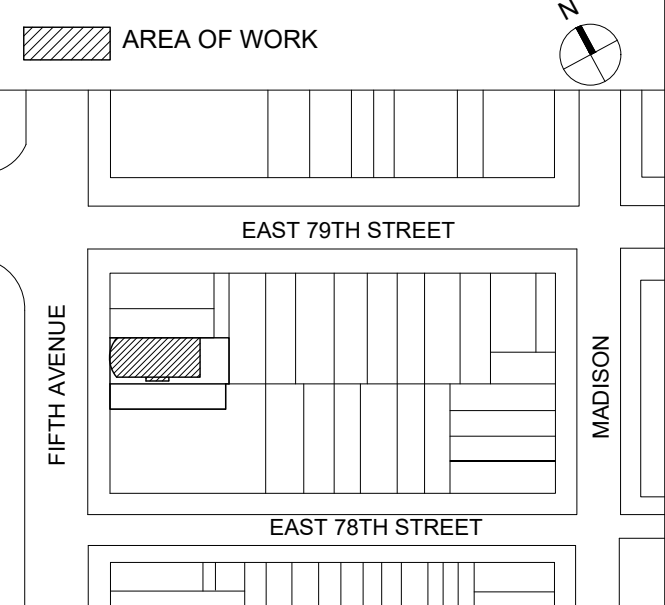

NO.	SUBMISSIONS/ REVISIONS	DATE
2	LPC PUBLIC HEARING	5.23.2023
1	CBB PUBLIC HEARING	3.13.2023

DOB STAMP AND SIGNATURE

PROJECTS
FRENCH CULTURAL SERVICES IN NEW YORK:
ARTISTIC LIGHTING INSTALLATION

972 FIFTH AVENUE
NEW YORK, NEW YORK 10075

DRAWING NAME
COVER PAGE

DATE:	3.28.2023
APS PROJECT No:	23-005 & 007
SCALE:	AS NOTED
DRAWING BY:	DC/SG
CHECKED BY:	DE/PJ
DWG No:	1
DWG COUNT:	1

PLOTTED: 5/19/2023 12:20 PM BY: FILE NAME: I:\01_projects\01_architectural_preservation_studio\2023\23-005_fcs_public_hearings\02_drawings\02_current\23-005_presentation_lpc_exl_lighting.dwg

ROOF LEVEL
± 89'-11"

6TH FLOOR
± 75'-11"

5TH FLOOR
± 68'-2"

4TH FLOOR
± 54'-10"

3RD FLOOR
± 37'-8"

2ND FLOOR
± 19'-8"

1ST FLOOR
± 2'-4"

GRADE
± 0'-0"



1 STREET ELEVATION
SCALE: 3/16" = 1'-0"

972 FIFTH AVENUE : BUILDING & COURTYARD

PROPOSED ARTISTIC LIGHTING INSTALLATION
INSTITUT FRANCAIS DES ETATS-UNIS - VILLA ALBERTINE

PRESERVATION CONSULTANTS

**ARCHITECTURAL
PRESERVATION
STUDIO, DPC**
Architecture, Historic Preservation, & Building Envelope Consulting
594 Broadway, Suite 919, New York, NY 10012
212.477.7976 / info@preservationstudio.com

OWNER



**EMBASSY OF FRANCE TO THE UNITED STATES OF AMERICA
REAL ESTATE AND PROPERTY MANAGEMENT**
4101 RESERVOIR ROAD N.W.
WASHINGTON, DC 20007
TEL. 202.944.6000

CLIENTS




INSTITUT FRANCAIS DES ETATS-UNIS - VILLA ALBERTINE
972 FIFTH AVENUE, NEW YORK, NY 10075

LIGHTING DESIGNER



BOA LIGHT STUDIO
USA: 417 LAFAYETTE ST FLOOR 6, NY, NY 10003
FR: 76 RUE DE FONTENAY 94300 VINCENNES

LOCATION PLAN

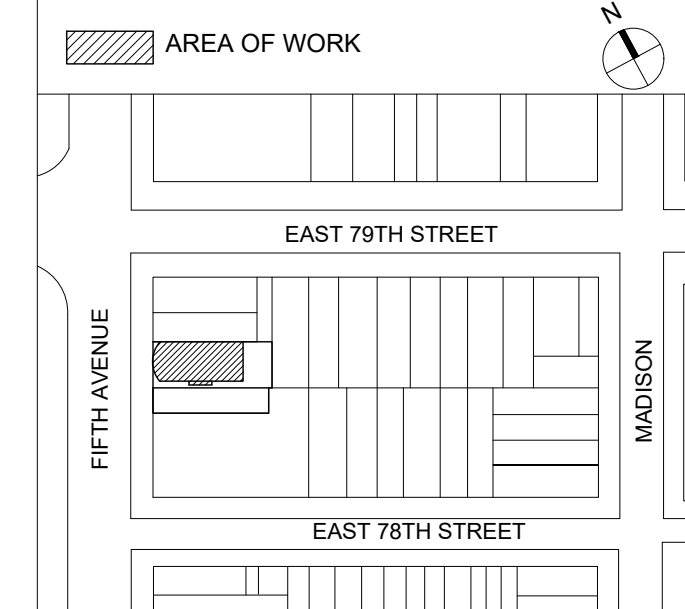

NO.	SUBMISSIONS/ REVISIONS	DATE
2	LPC PUBLIC HEARING	5.23.2023
1	CB8 PUBLIC HEARING	3.13.2023

DOB STAMP AND SIGNATURE

PROJECTS
**FRENCH CULTURAL SERVICES IN NEW YORK:
ARTISTIC LIGHTING INSTALLATION**

972 FIFTH AVENUE
NEW YORK, NEW YORK 10075

DRAWING NAME
**GENERAL INFORMATION:
OVERALL ELEVATION**

DATE:	3.28.2023
APR PROJECT No:	23-005 & 007
SCALE:	AS NOTED
DRAWING BY:	DC/SG
CHECKED BY:	DE/PJ
DWG No:	2
DWG COUNT:	2

VIDEO OF THE PROJECT: https://youtu.be/RJXtIU_Fy54



PRESERVATION CONSULTANTS

**ARCHITECTURAL
PRESERVATION
STUDIO, DPC**
Architecture, Historic Preservation, & Building Envelope Consulting
594 Broadway, Suite 919, New York, NY 10012
212.477.7976 / info@preservationstudio.com

OWNER



Liberté • Égalité • Fraternité
RÉPUBLIQUE FRANÇAISE
EMBASSY OF FRANCE
IN THE UNITED STATES

EMBASSY OF FRANCE TO THE UNITED STATES OF AMERICA
REAL ESTATE AND PROPERTY MANAGEMENT
4101 RESERVOIR ROAD N.W.
WASHINGTON, DC 20007
TEL. 202.944.6000

CLIENTS




INSTITUT FRANCAIS DES ETATS-UNIS - VILLA ALBERTINE
972 FIFTH AVENUE, NEW YORK, NY 10075

LIGHTING DESIGNER



BOA LIGHT STUDIO
USA: 417 LAFAYETTE ST FLOOR 6, NY, NY 10003
FR: 76 RUE DE FONTENAY 94300 VINCENNES

LOCATION PLAN

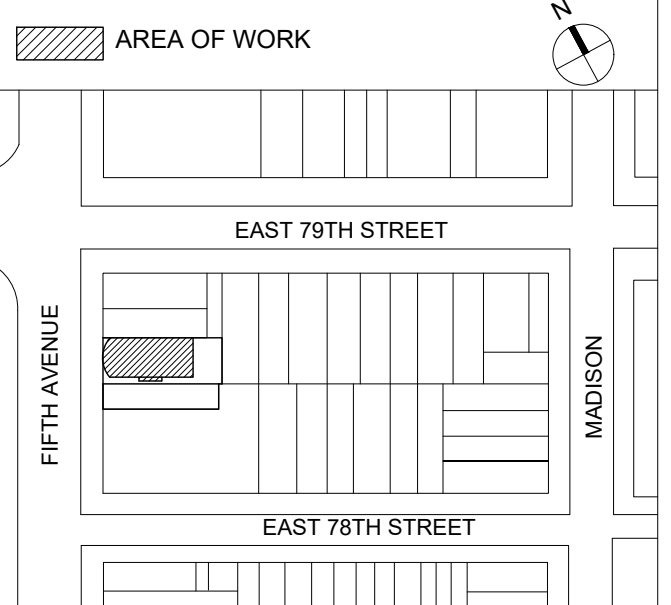

NO.	SUBMISSIONS/ REVISIONS	DATE
2	LPC PUBLIC HEARING	5.23.2023
1	CBB PUBLIC HEARING	3.13.2023

DOB STAMP AND SIGNATURE

PROJECTS
**FRENCH CULTURAL SERVICES IN NEW YORK:
ARTISTIC LIGHTING INSTALLATION**

972 FIFTH AVENUE
NEW YORK, NEW YORK 10075

DRAWING NAME
**SIMULATION OF THE LIGHTING
PROJECT**

SEAL & SIGNATURE	DATE: 3.28.2023
	APS PROJECT No: 23-005 & 007
	SCALE: AS NOTED
	DRAWING BY: DC/SG
	CHECKED BY: DE/PJ
	DWG No: 3
	DWG COUNT: 3

PLOTTED: 5/19/2023 12:20 PM BY: ---- FILE NAME: I:\01_projects\01_architectural_preservation_studio\2023\23-005_fcs_public_hearings_sculpture\0_drawings\02_current\23-005_presentation_ipc_exl_lighting.dwg

PLOTTED: 5/19/2023 12:20 PM BY: ---- FILE NAME: I:\01_projects\01_architectural_preservation_studio\2023\23-005_fos_public_hearings_sculpture\02_drawings\02_current\23-005_presentation_lpc_exl_lighting.dwg



PRESERVATION CONSULTANTS



Architecture, Historic Preservation, & Building Envelope Consulting
594 Broadway, Suite 919, New York, NY 10012
212.477.7976 / info@preservationstudio.com

OWNER



Liberté • Égalité • Fraternité
RÉPUBLIQUE FRANÇAISE
EMBASSY OF FRANCE
IN THE UNITED STATES

EMBASSY OF FRANCE TO THE UNITED STATES OF AMERICA
REAL ESTATE AND PROPERTY MANAGEMENT
4101 RESERVOIR ROAD N.W.
WASHINGTON, DC 20007
TEL. 202.944.6000

CLIENTS




INSTITUT FRANCAIS DES ETATS-UNIS - VILLA ALBERTINE
972 FIFTH AVENUE, NEW YORK, NY 10075

LIGHTING DESIGNER



BOA LIGHT STUDIO
USA: 417 LAFAYETTE ST FLOOR 6, NY, NY 10003
FR: 76 RUE DE FONTENAY 94300 VINCENNES

LOCATION PLAN

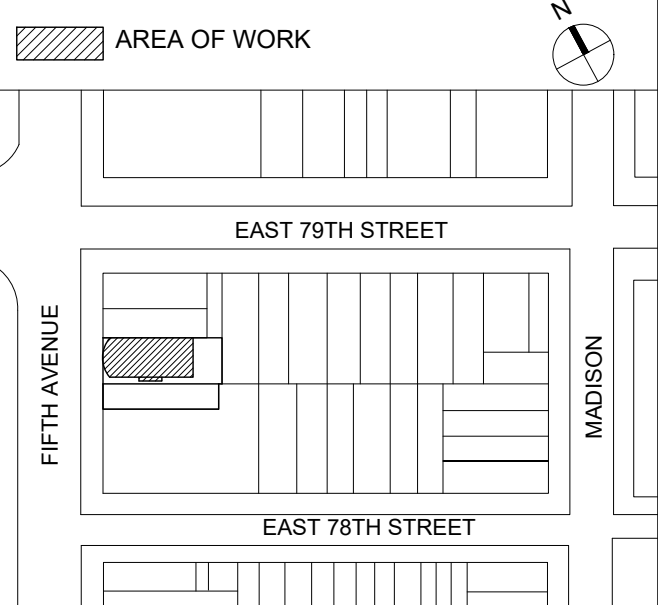

NO.	SUBMISSIONS/ REVISIONS	DATE
2	LPC PUBLIC HEARING	5.23.2023
1	CBB PUBLIC HEARING	3.13.2023

DOB STAMP AND SIGNATURE


PROJECTS
FRENCH CULTURAL SERVICES IN NEW YORK:
ARTISTIC LIGHTING INSTALLATION

972 FIFTH AVENUE
NEW YORK, NEW YORK 10075

DRAWING NAME
SIMULATION OF THE LIGHTING
PROJECT - BY NIGHT

DATE:	3.28.2023
APS PROJECT No:	23-005 & 007
SCALE:	AS NOTED
DRAWING BY:	DC/SG
CHECKED BY:	DE/PJ
DWG No:	4
DWG COUNT:	4

PROJECT ORGANIZATIONAL CHART

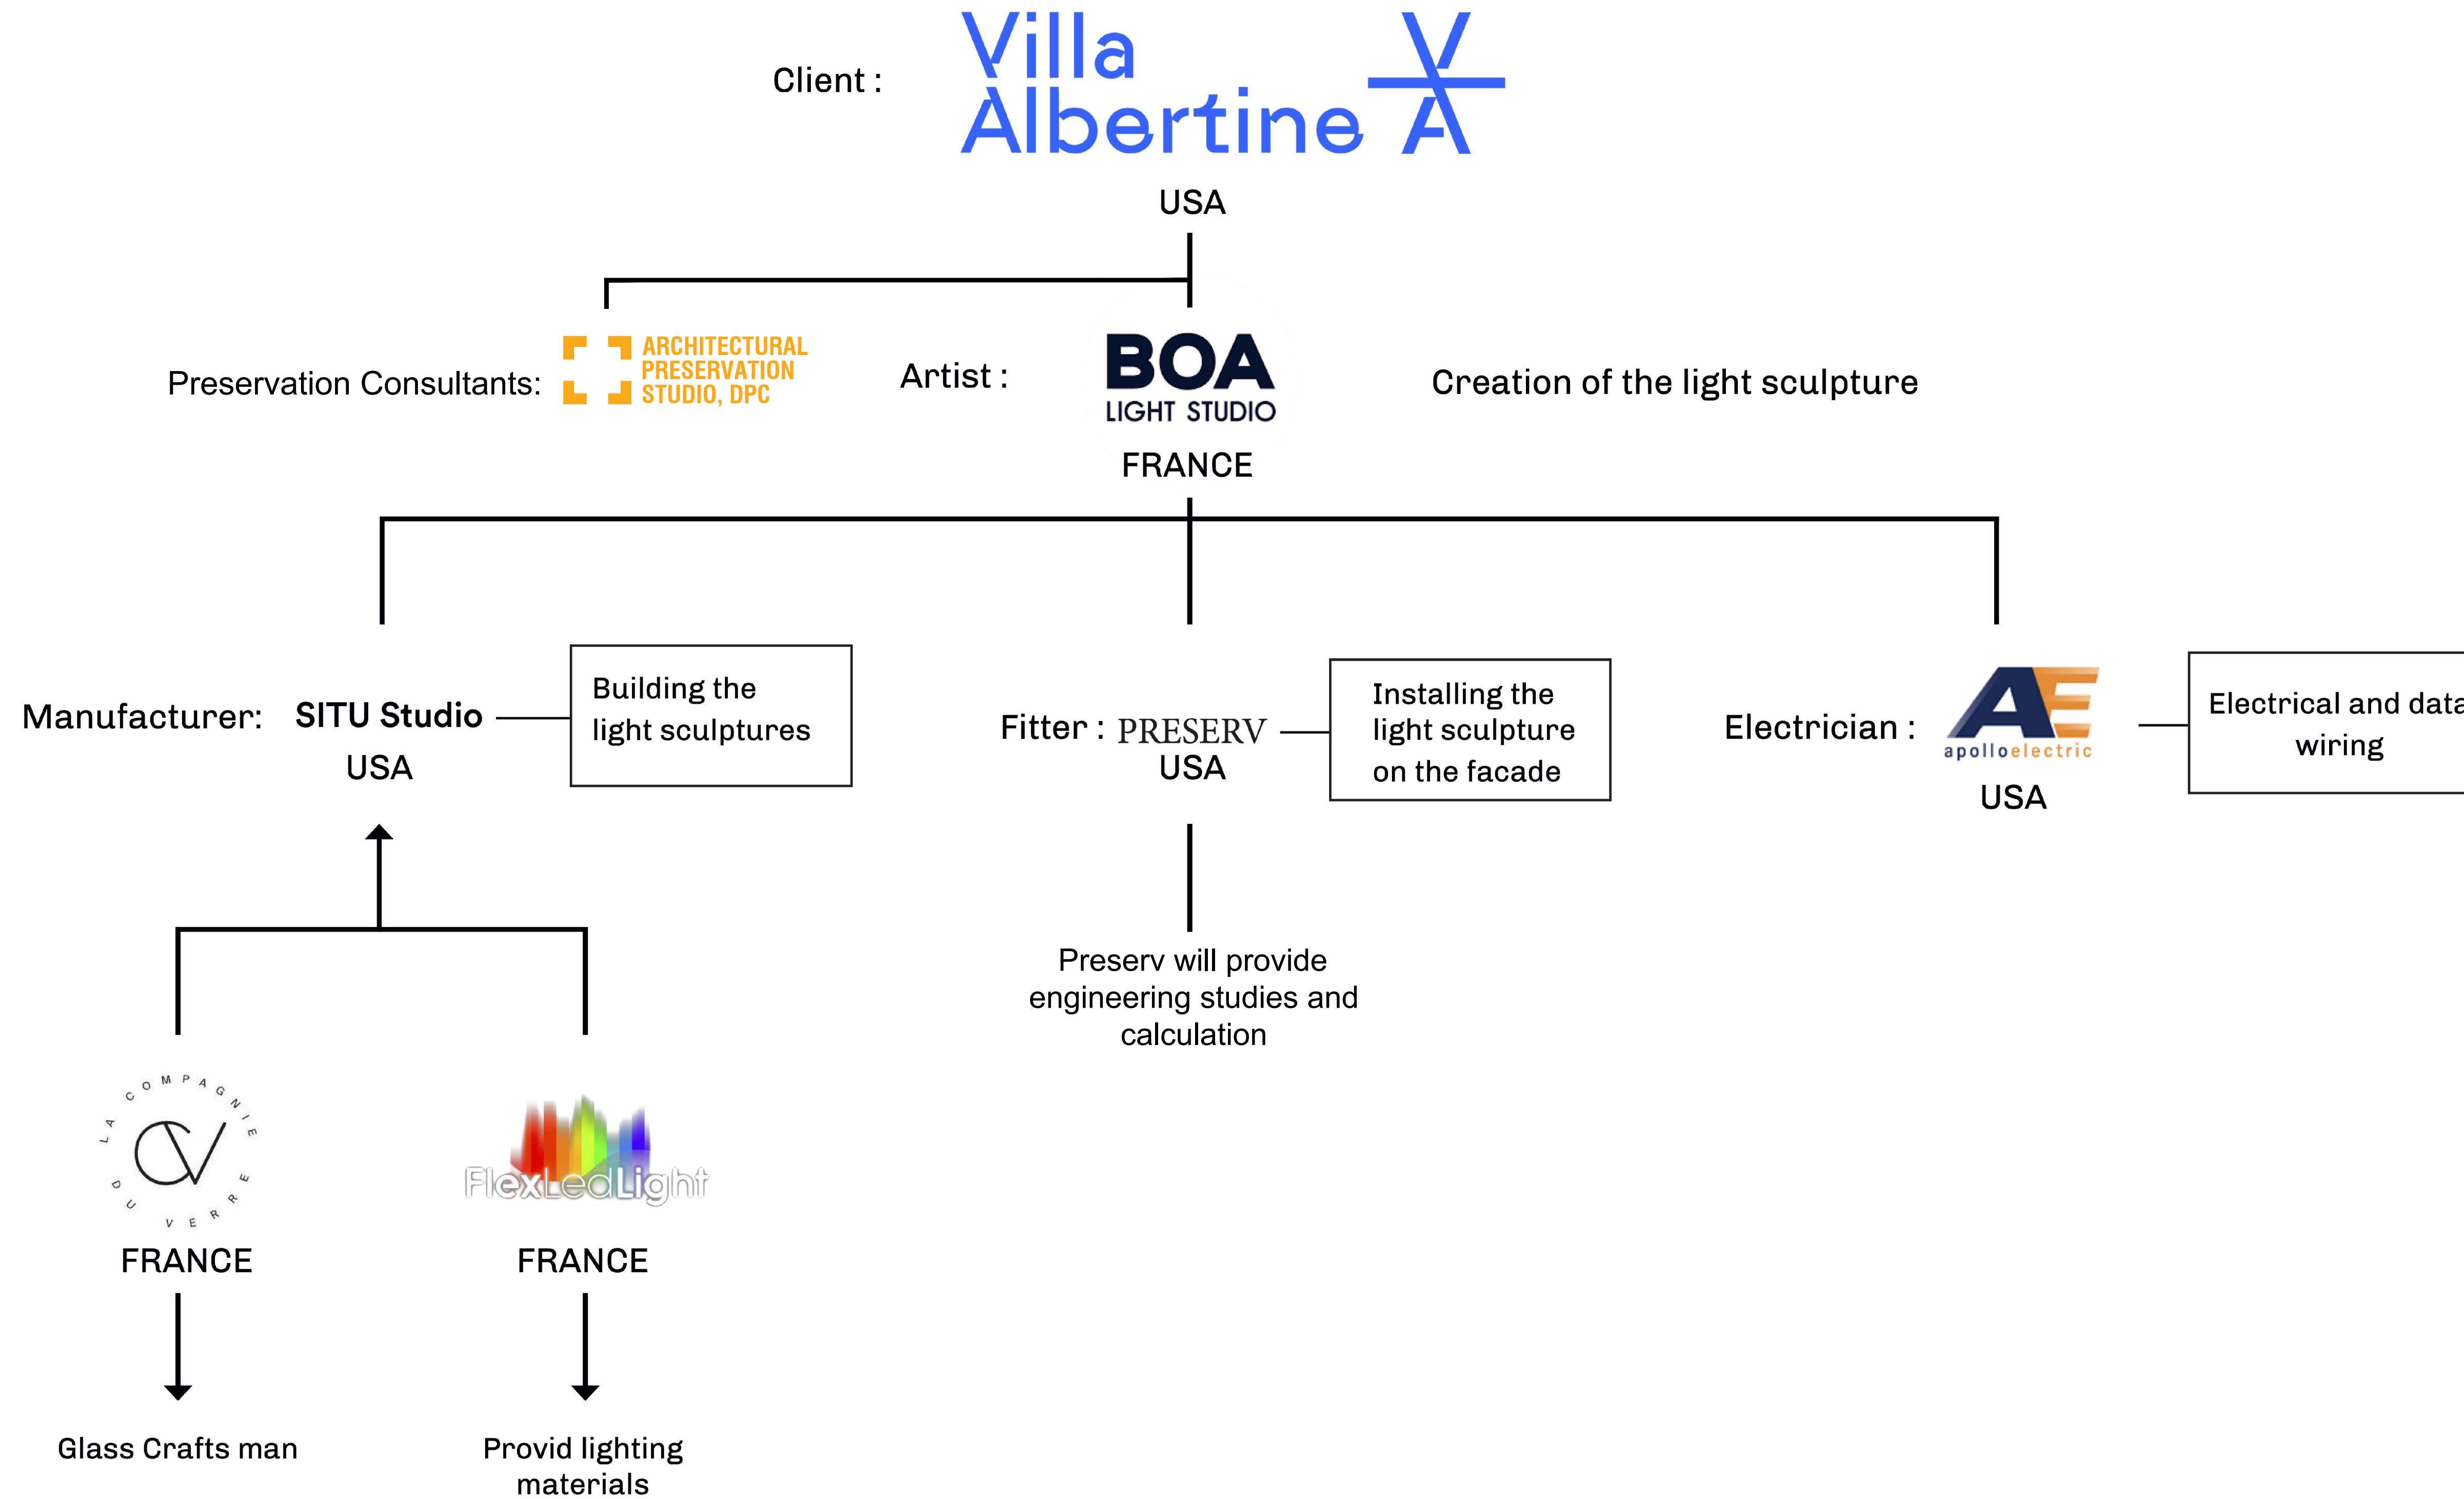

PRESERVATION CONSULTANTS

ARCHITECTURAL PRESERVATION STUDIO, DPC
Architecture, Historic Preservation, & Building Envelope Consulting
594 Broadway, Suite 919, New York, NY 10012
212.477.7976 / info@preservationstudio.com

OWNER

Liberté • Égalité • Fraternité
RÉPUBLIQUE FRANÇAISE
EMBASSY OF FRANCE
IN THE UNITED STATES

EMBASSY OF FRANCE TO THE UNITED STATES OF AMERICA
REAL ESTATE AND PROPERTY MANAGEMENT
4101 RESERVOIR ROAD N.W.
WASHINGTON, DC 20007
TEL. 202.944.6000


CLIENTS

INSTITUT FRANCAIS DES ETATS-UNIS - VILLA ALBERTINE
972 FIFTH AVENUE, NEW YORK, NY 10075

LIGHTING DESIGNER

BOA LIGHT STUDIO
USA: 417 LAFAYETTE ST FLOOR 6, NY, NY 10003
FR: 76 RUE DE FONTENAY 94300 VINCENNES

LOCATION PLAN

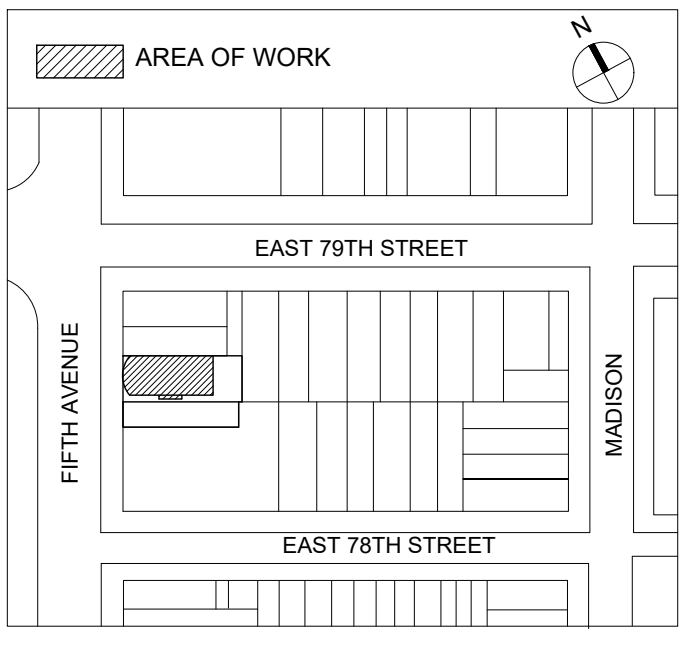

NO.	SUBMISSIONS/ REVISIONS	DATE
2	LPC PUBLIC HEARING	5.23.2023
1	CBB PUBLIC HEARING	3.13.2023

DOB STAMP AND SIGNATURE

PROJECTS
FRENCH CULTURAL SERVICES IN NEW YORK: ARTISTIC LIGHTING INSTALLATION

972 FIFTH AVENUE
NEW YORK, NEW YORK 10075

DRAWING NAME
PROJECT ORGANIZATIONAL CHART


DATE:	3.28.2023
APS PROJECT No:	23-005 & 007
SCALE:	AS NOTED
DRAWING BY:	DC/SG
CHECKED BY:	DE/PJ
DWG No:	5
DWG COUNT:	5

PLOTTED: 5/19/2023 12:20 PM BY: FILE NAME: I:\01_projects\01_architectural_preservation_studio\2023\23-005_fcs_public_hearings_sculpture\02_drawings\02_current\23-005_presentation_lpc_exl_lighting.dwg

FRENCH EMBASSY

New-York City

DIALOGUE COLD WHITE WARM WHITE | AN ECHO OF THE COURSE OF THE SUN

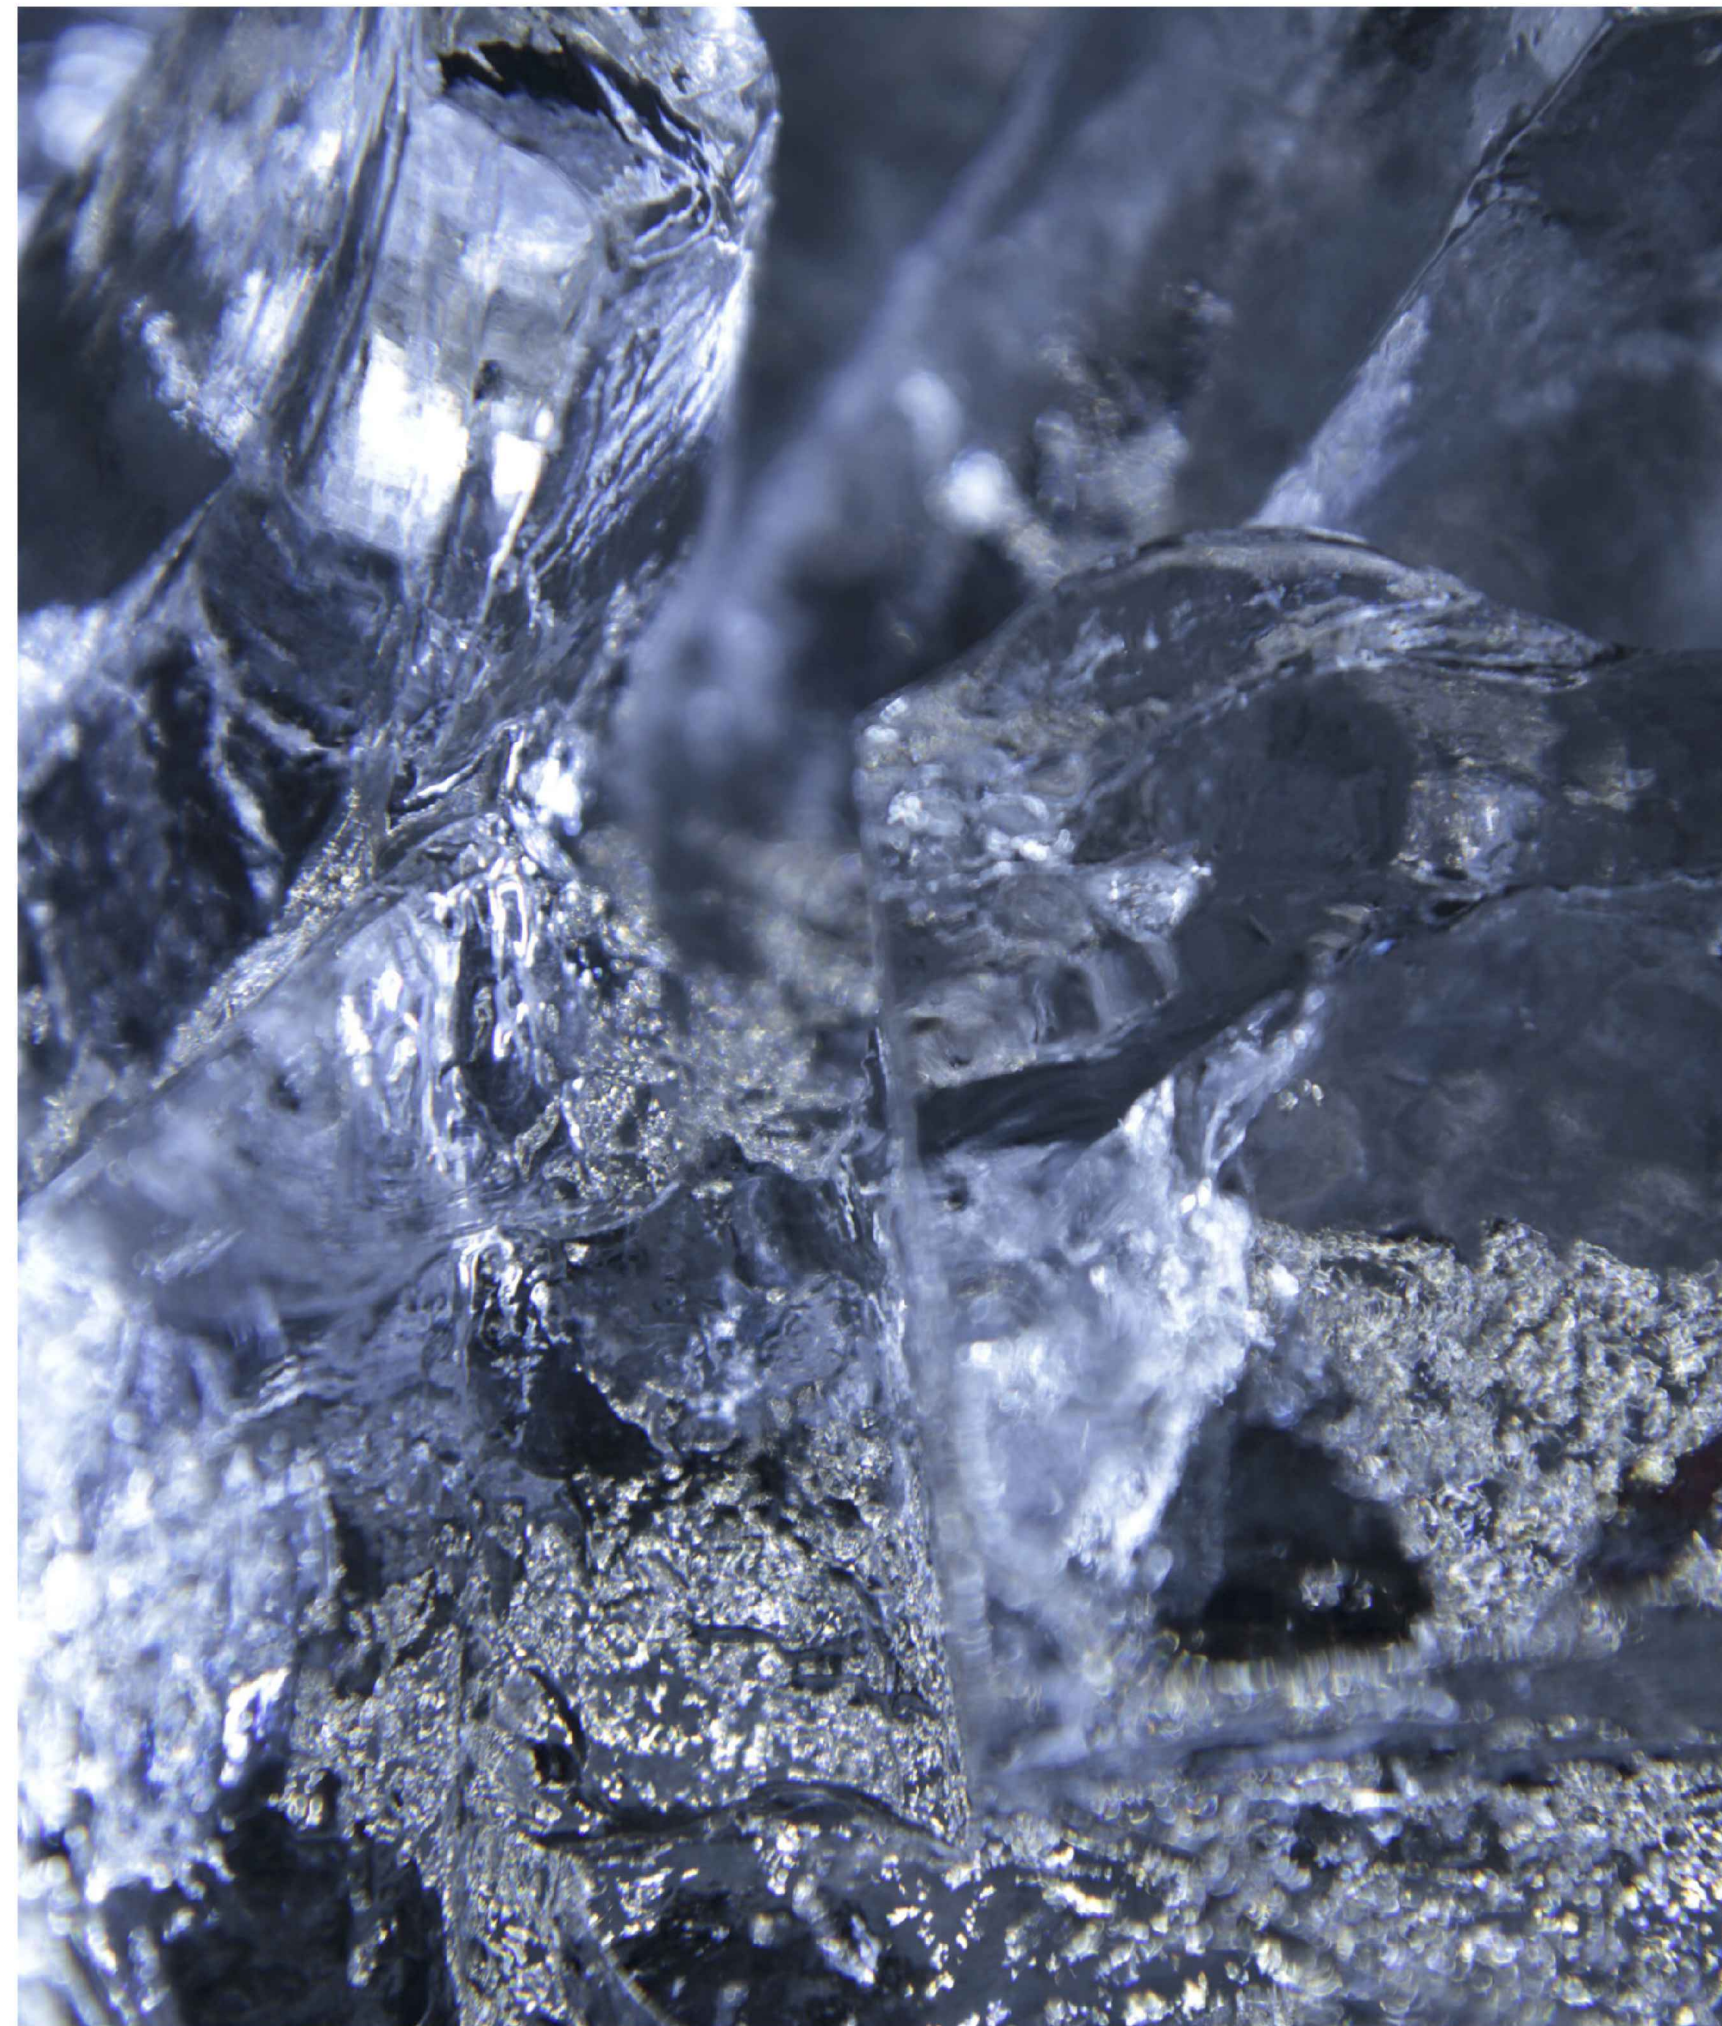

A light that varies between warm white and cold white creates a shimmer in the sculpted glass. This variation in shades of white energizes the lighting of the facade.

A new and original light is created by sculpting the glass by hand by a glass craftsman, in dialogue with BOA.

2022.04.07 | BOA Light Studio

PRESERVATION CONSULTANTS

**ARCHITECTURAL
PRESERVATION
STUDIO, DPC**

Architecture, Historic Preservation, & Building Envelope Consulting
594 Broadway, Suite 919, New York, NY 10012
212.477.7976 / info@preservationstudio.com

OWNER



RÉPUBLIQUE FRANÇAISE

EMBASSY OF FRANCE
IN THE UNITED STATES

**EMBASSY OF FRANCE TO THE UNITED STATES OF AMERICA
REAL ESTATE AND PROPERTY MANAGEMENT**
4101 RESERVOIR ROAD N.W.
WASHINGTON, DC 20007
TEL. 202.944.6000

CLIENTS

**Villa
Albertine**


INSTITUT FRANCAIS DES ETATS-UNIS - VILLA ALBERTINE
972 FIFTH AVENUE, NEW YORK, NY 10075

LIGHTING DESIGNER

**BOA
LIGHT STUDIO**

BOA LIGHT STUDIO
USA: 417 LAFAYETTE ST FLOOR 6, NY, NY 10003
FR: 76 RUE DE FONTENAY 94300 VINCENNES

LOCATION PLAN

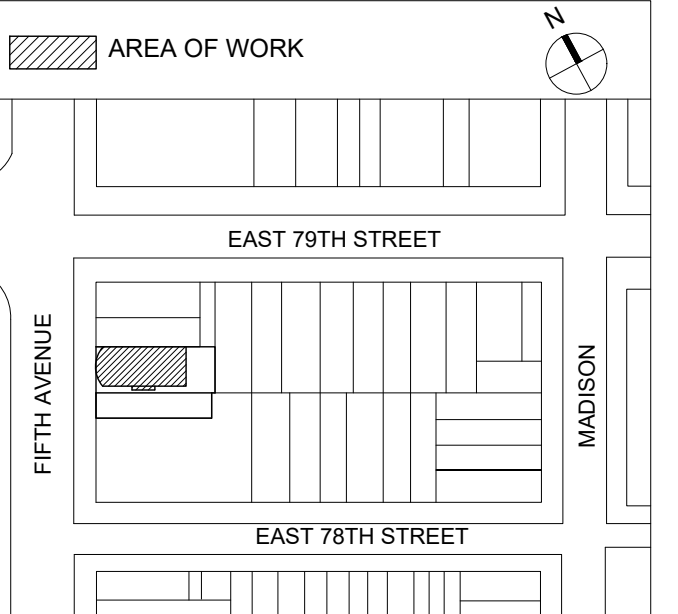

NO.	SUBMISSIONS/ REVISIONS	DATE
2	LPC PUBLIC HEARING	5.23.2023
1	CBB PUBLIC HEARING	3.13.2023

DOB STAMP AND SIGNATURE

PROJECTS
**FRENCH CULTURAL SERVICES IN NEW YORK:
ARTISTIC LIGHTING INSTALLATION**

972 FIFTH AVENUE
NEW YORK, NEW YORK 10075

DRAWING NAME

PROPOSED GLASS

DATE:	3.28.2023
APS PROJECT No:	23-005 & 007
SCALE:	AS NOTED
DRAWING BY:	DC/SG
CHECKED BY:	DE/PJ
DWG No:	6
DWG COUNT:	6

PLOTTED: 5/19/2023 12:20 PM BY: FILE NAME: I:\01_projects\01_architectural_preservation_studio\2023\23-005_fcs_public_hearings_sculpture\02_drawings\02_current\23-005_presentation_lpc_excl_lighting.dwg

LUMINOUS LINES | DESCRIPTION



The luminous lines create a dialogue between light and cut glass.

The materials used in the shaping of the light lines are the following:

- A profile in galvanized and thermo-lacquered steel in the same RAL as the railings on the front. This profile accommodates the LED luminaire and allows the glass elements to be fixed. Front fixing studs are welded to the back of this profile.

- A 30W/m 1 pixel / 10cm LED ribbon-type luminaire. DMX control, cold white warm white colors. This luminaire is pre-wired and resin-coated to achieve the IP67 degree of protection.


- A cut glass element 31mm thick, laminated safety glass 15, 15/2), extra-clear, split on one edge and one side.

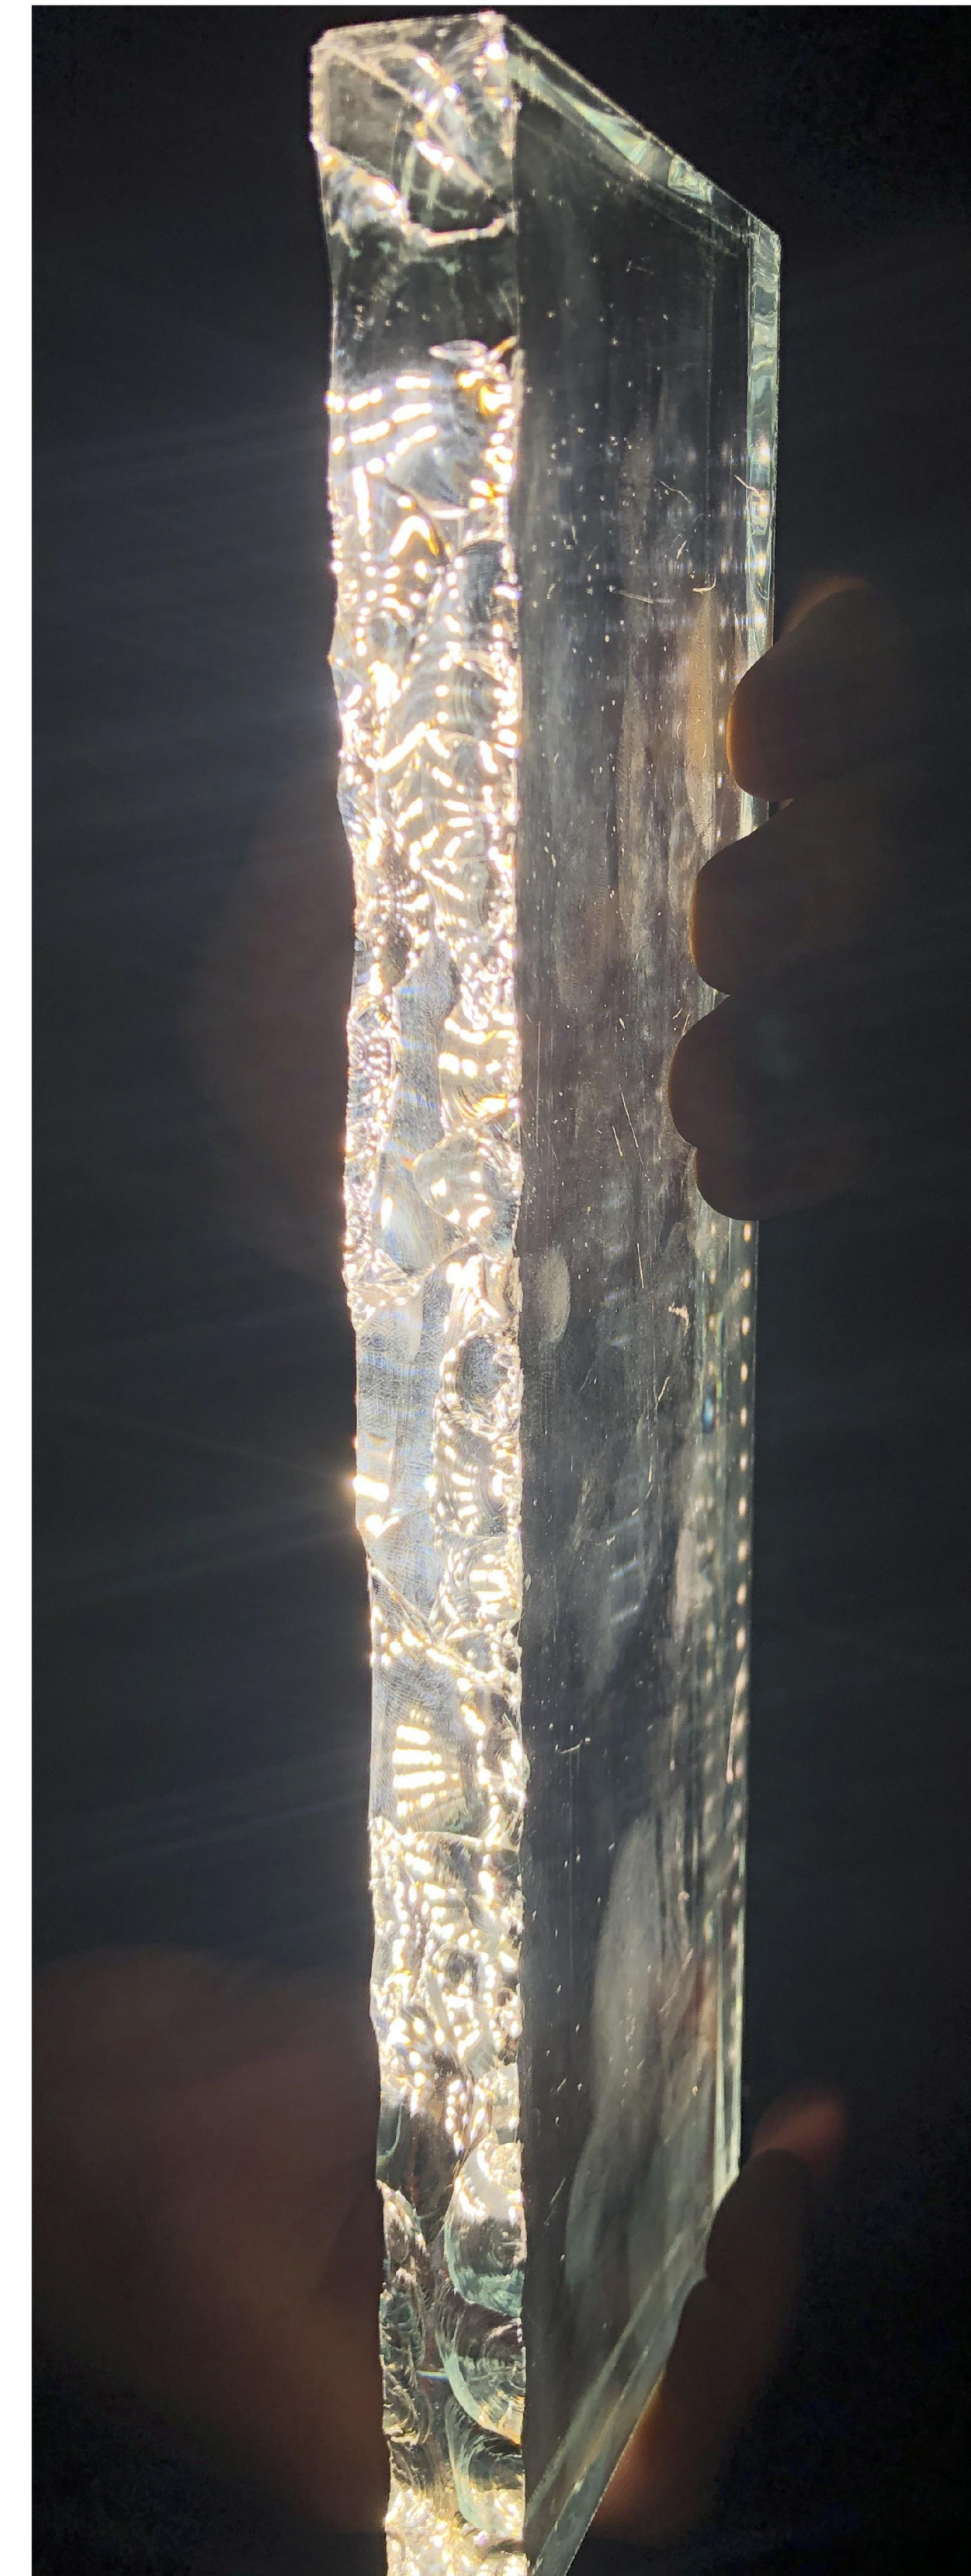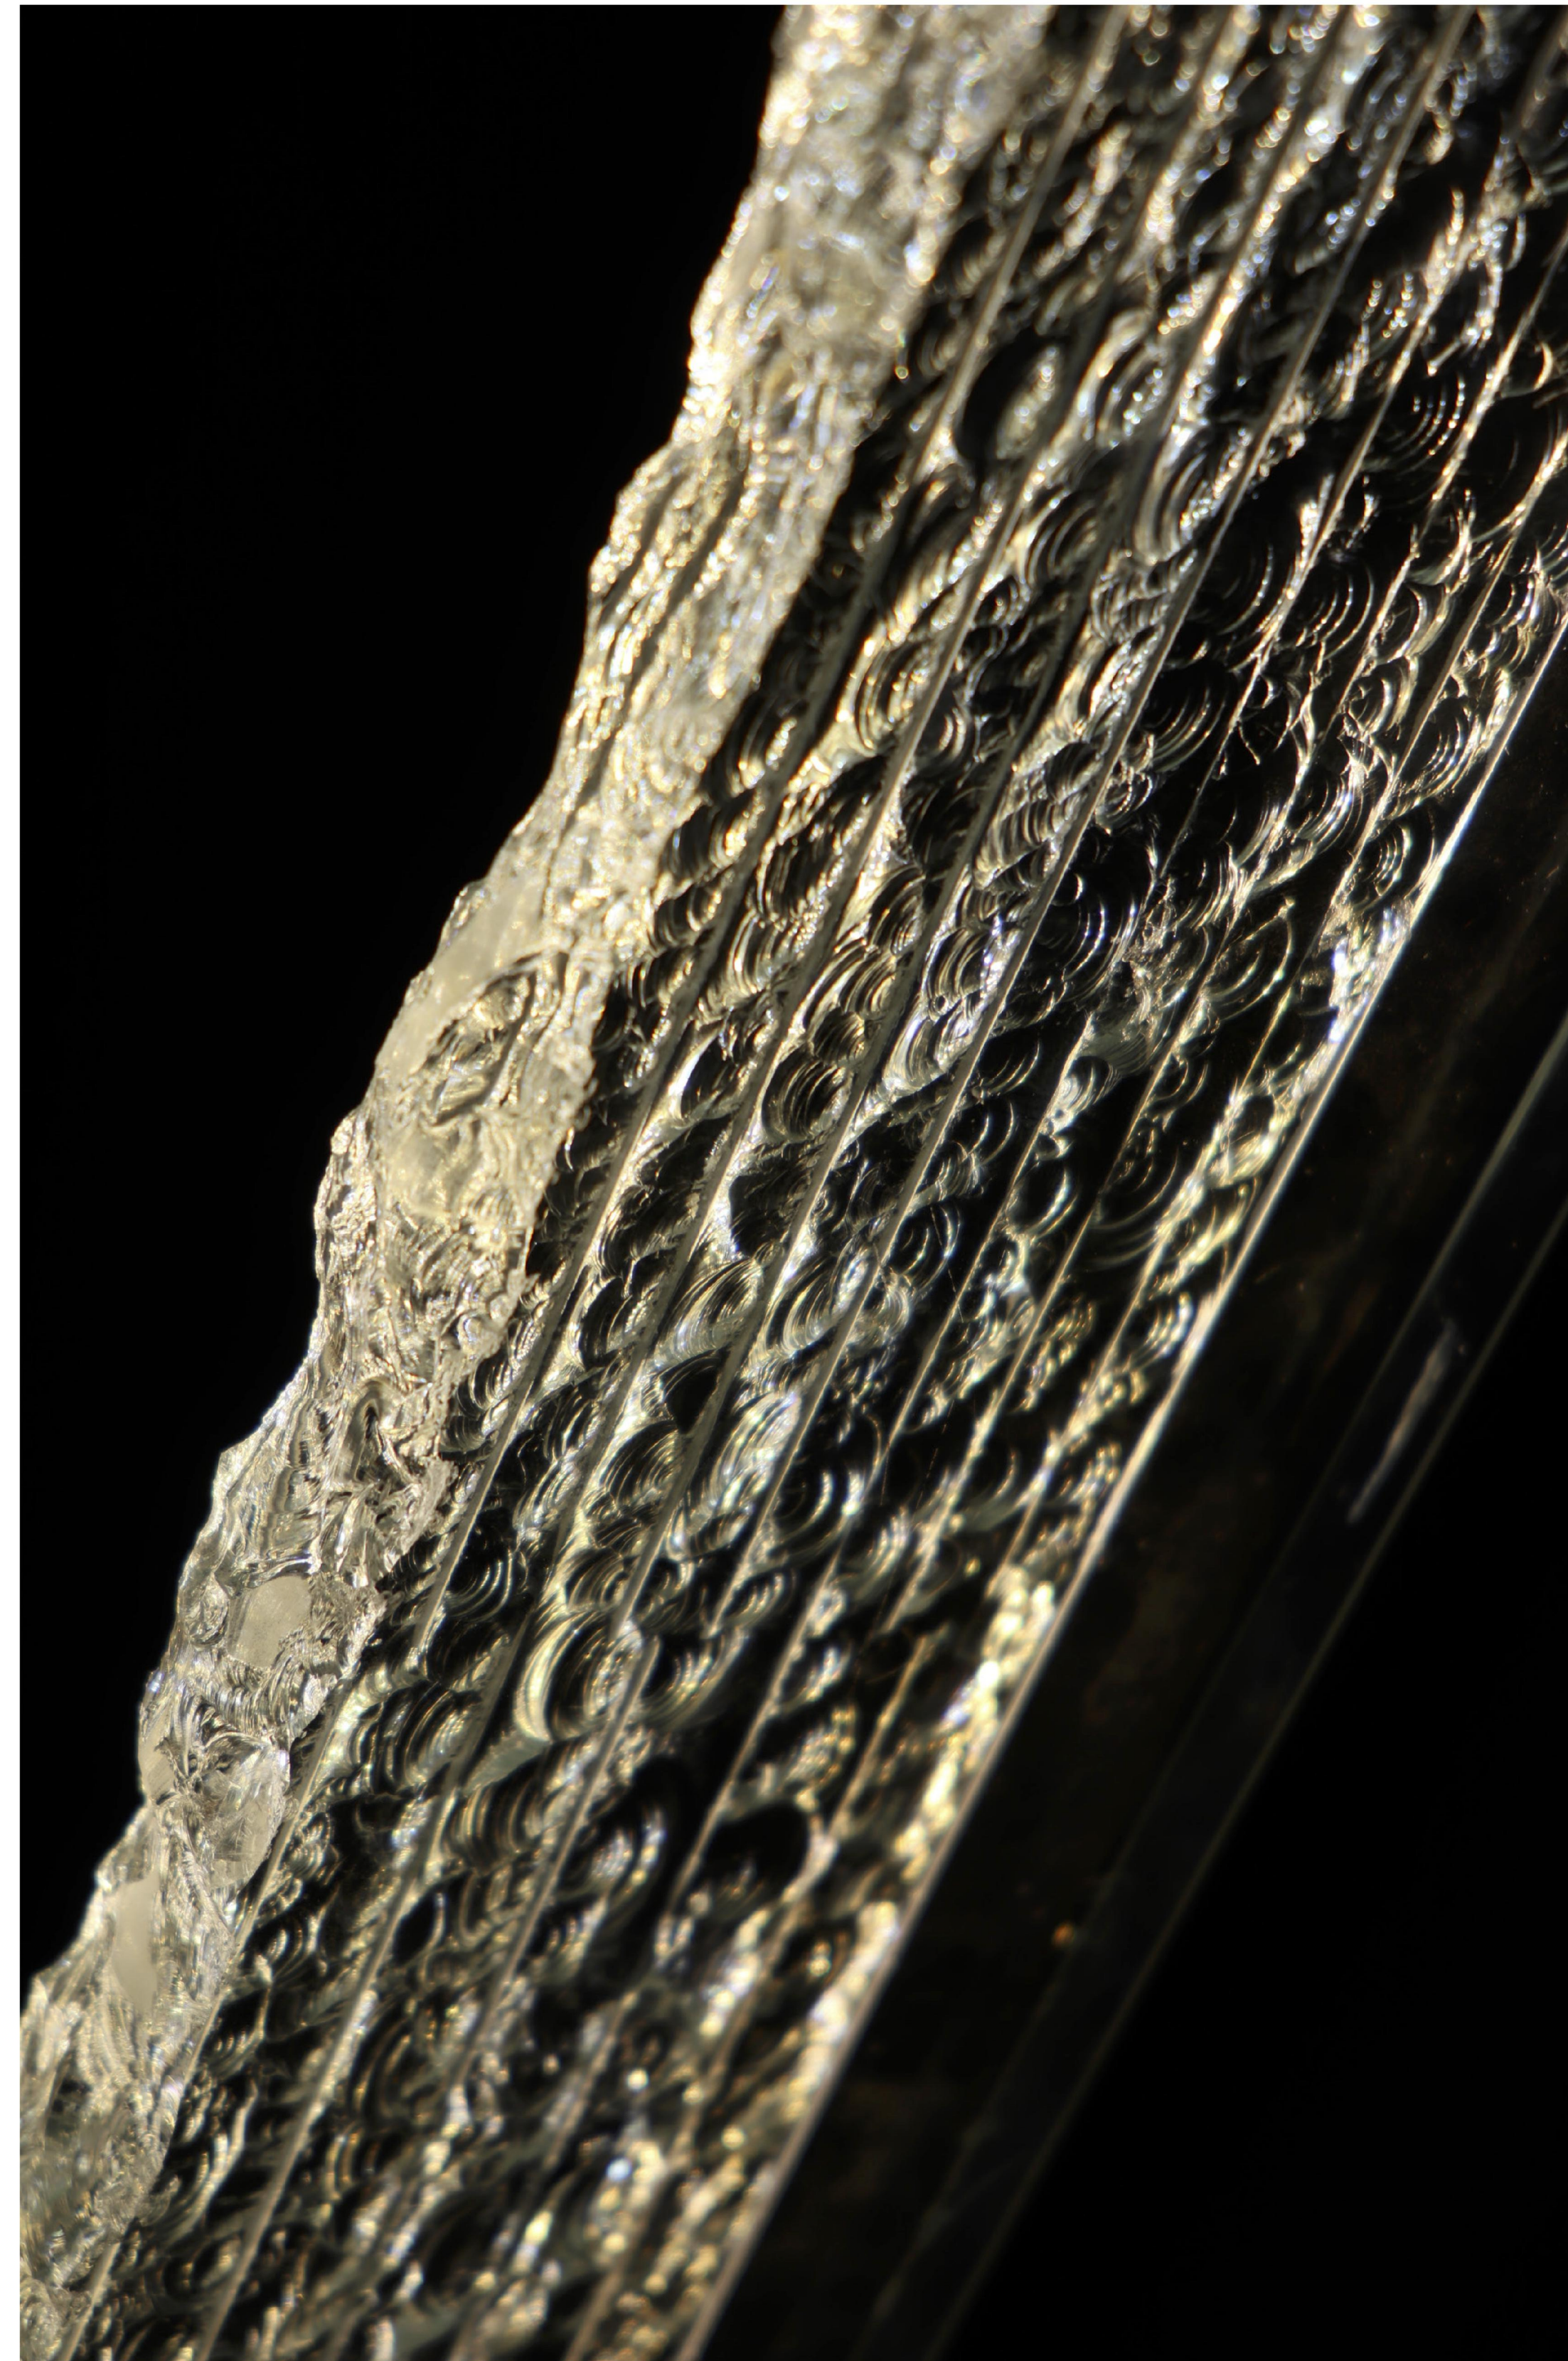

2022.04.07 | BOA Light Studio



LOCATION PLAN

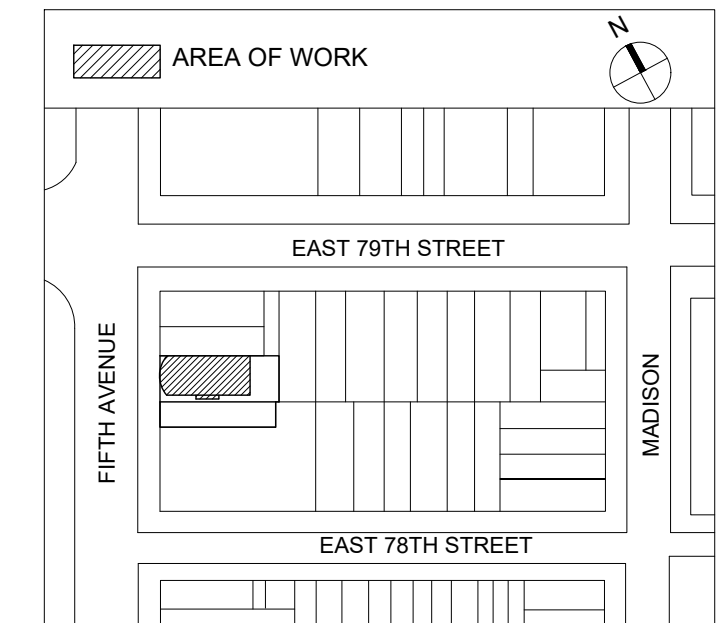

NO.	SUBMISSIONS/ REVISIONS	DATE
2	LPC PUBLIC HEARING	5.23.2023
1	CBB PUBLIC HEARING	3.13.2023

DOB STAMP AND SIGNATURE

PROJECTS
FRENCH CULTURAL SERVICES IN NEW YORK: ARTISTIC LIGHTING INSTALLATION

972 FIFTH AVENUE
NEW YORK, NEW YORK 10075

DRAWING NAME
PROPOSED GLASS

DATE:	3.28.2023
APS PROJECT No:	23-005 & 007
SCALE:	AS NOTED
DRAWING BY:	DC/SG
CHECKED BY:	DE/PJ
DWG No:	7
DWG COUNT:	7

PLOTTED: 5/19/2023 12:20 PM BY: FILE NAME: I:\01_projects\01_architectural_preservation_studio\2023\23-005_fcs_public_hearings_sculpture\02_current\23-005_presentation_lpc_excl_lighting.dwg

FRENCH EMBASSY

New-York City


POSITIONING OF LIGHT LINES ON THE FACADE



PRESERVATION CONSULTANTS

ARCHITECTURAL PRESERVATION STUDIO, DPC
 Architecture, Historic Preservation, & Building Envelope Consulting
 594 Broadway, Suite 919, New York, NY 10012
 212.477.7976 / info@preservationstudio.com

OWNER

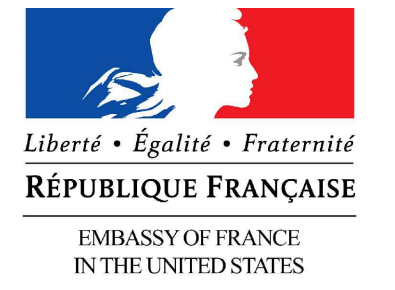

EMBASSY OF FRANCE TO THE UNITED STATES OF AMERICA
REAL ESTATE AND PROPERTY MANAGEMENT
 4101 RESERVOIR ROAD N.W.
 WASHINGTON, DC 20007
 TEL. 202.944.6000

CLIENTS




INSTITUT FRANCAIS DES ETATS-UNIS - VILLA ALBERTINE
 972 FIFTH AVENUE, NEW YORK, NY 10075

LIGHTING DESIGNER



BOA LIGHT STUDIO
 USA: 417 LAFAYETTE ST FLOOR 6, NY, NY 10003
 FR: 76 RUE DE FONTENAY 94300 VINCENNES

LOCATION PLAN

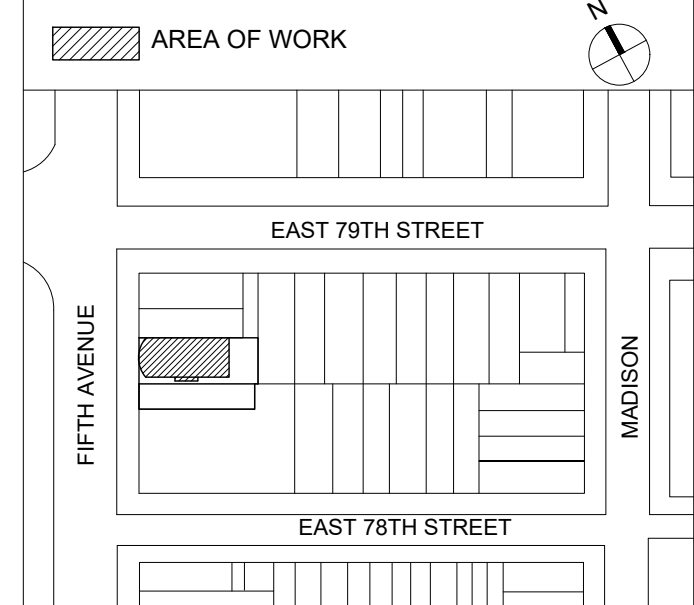

NO.	SUBMISSIONS/ REVISIONS	DATE
2	LPC PUBLIC HEARING	5.23.2023
1	CBB PUBLIC HEARING	3.13.2023

DOB STAMP AND SIGNATURE

PROJECTS
FRENCH CULTURAL SERVICES IN NEW YORK: ARTISTIC LIGHTING INSTALLATION

972 FIFTH AVENUE
 NEW YORK, NEW YORK 10075

DRAWING NAME
POSITIONING OF LIGHT LINES ON THE FACADE

DATE:	3.28.2023
APS PROJECT No:	23-005 & 007
SCALE:	AS NOTED
DRAWING BY:	DC/SG
CHECKED BY:	DE/PJ
DWG No:	8
DWG COUNT:	8

2022.04.07 | BOA Light Studio

PLOTTED: 5/19/2023 12:20 PM BY: FILE NAME: I:\01_projects\01_architectural_preservation_studio\2023\23-005_fcs_public_hearings_sculpture\02_drawings\02_current\23-005_presentation_lpc_exl_lighting.dwg


FRENCH EMBASSY

New-York City

HANGING PRINCIPLE

BOA Light Fixture

Hanging system

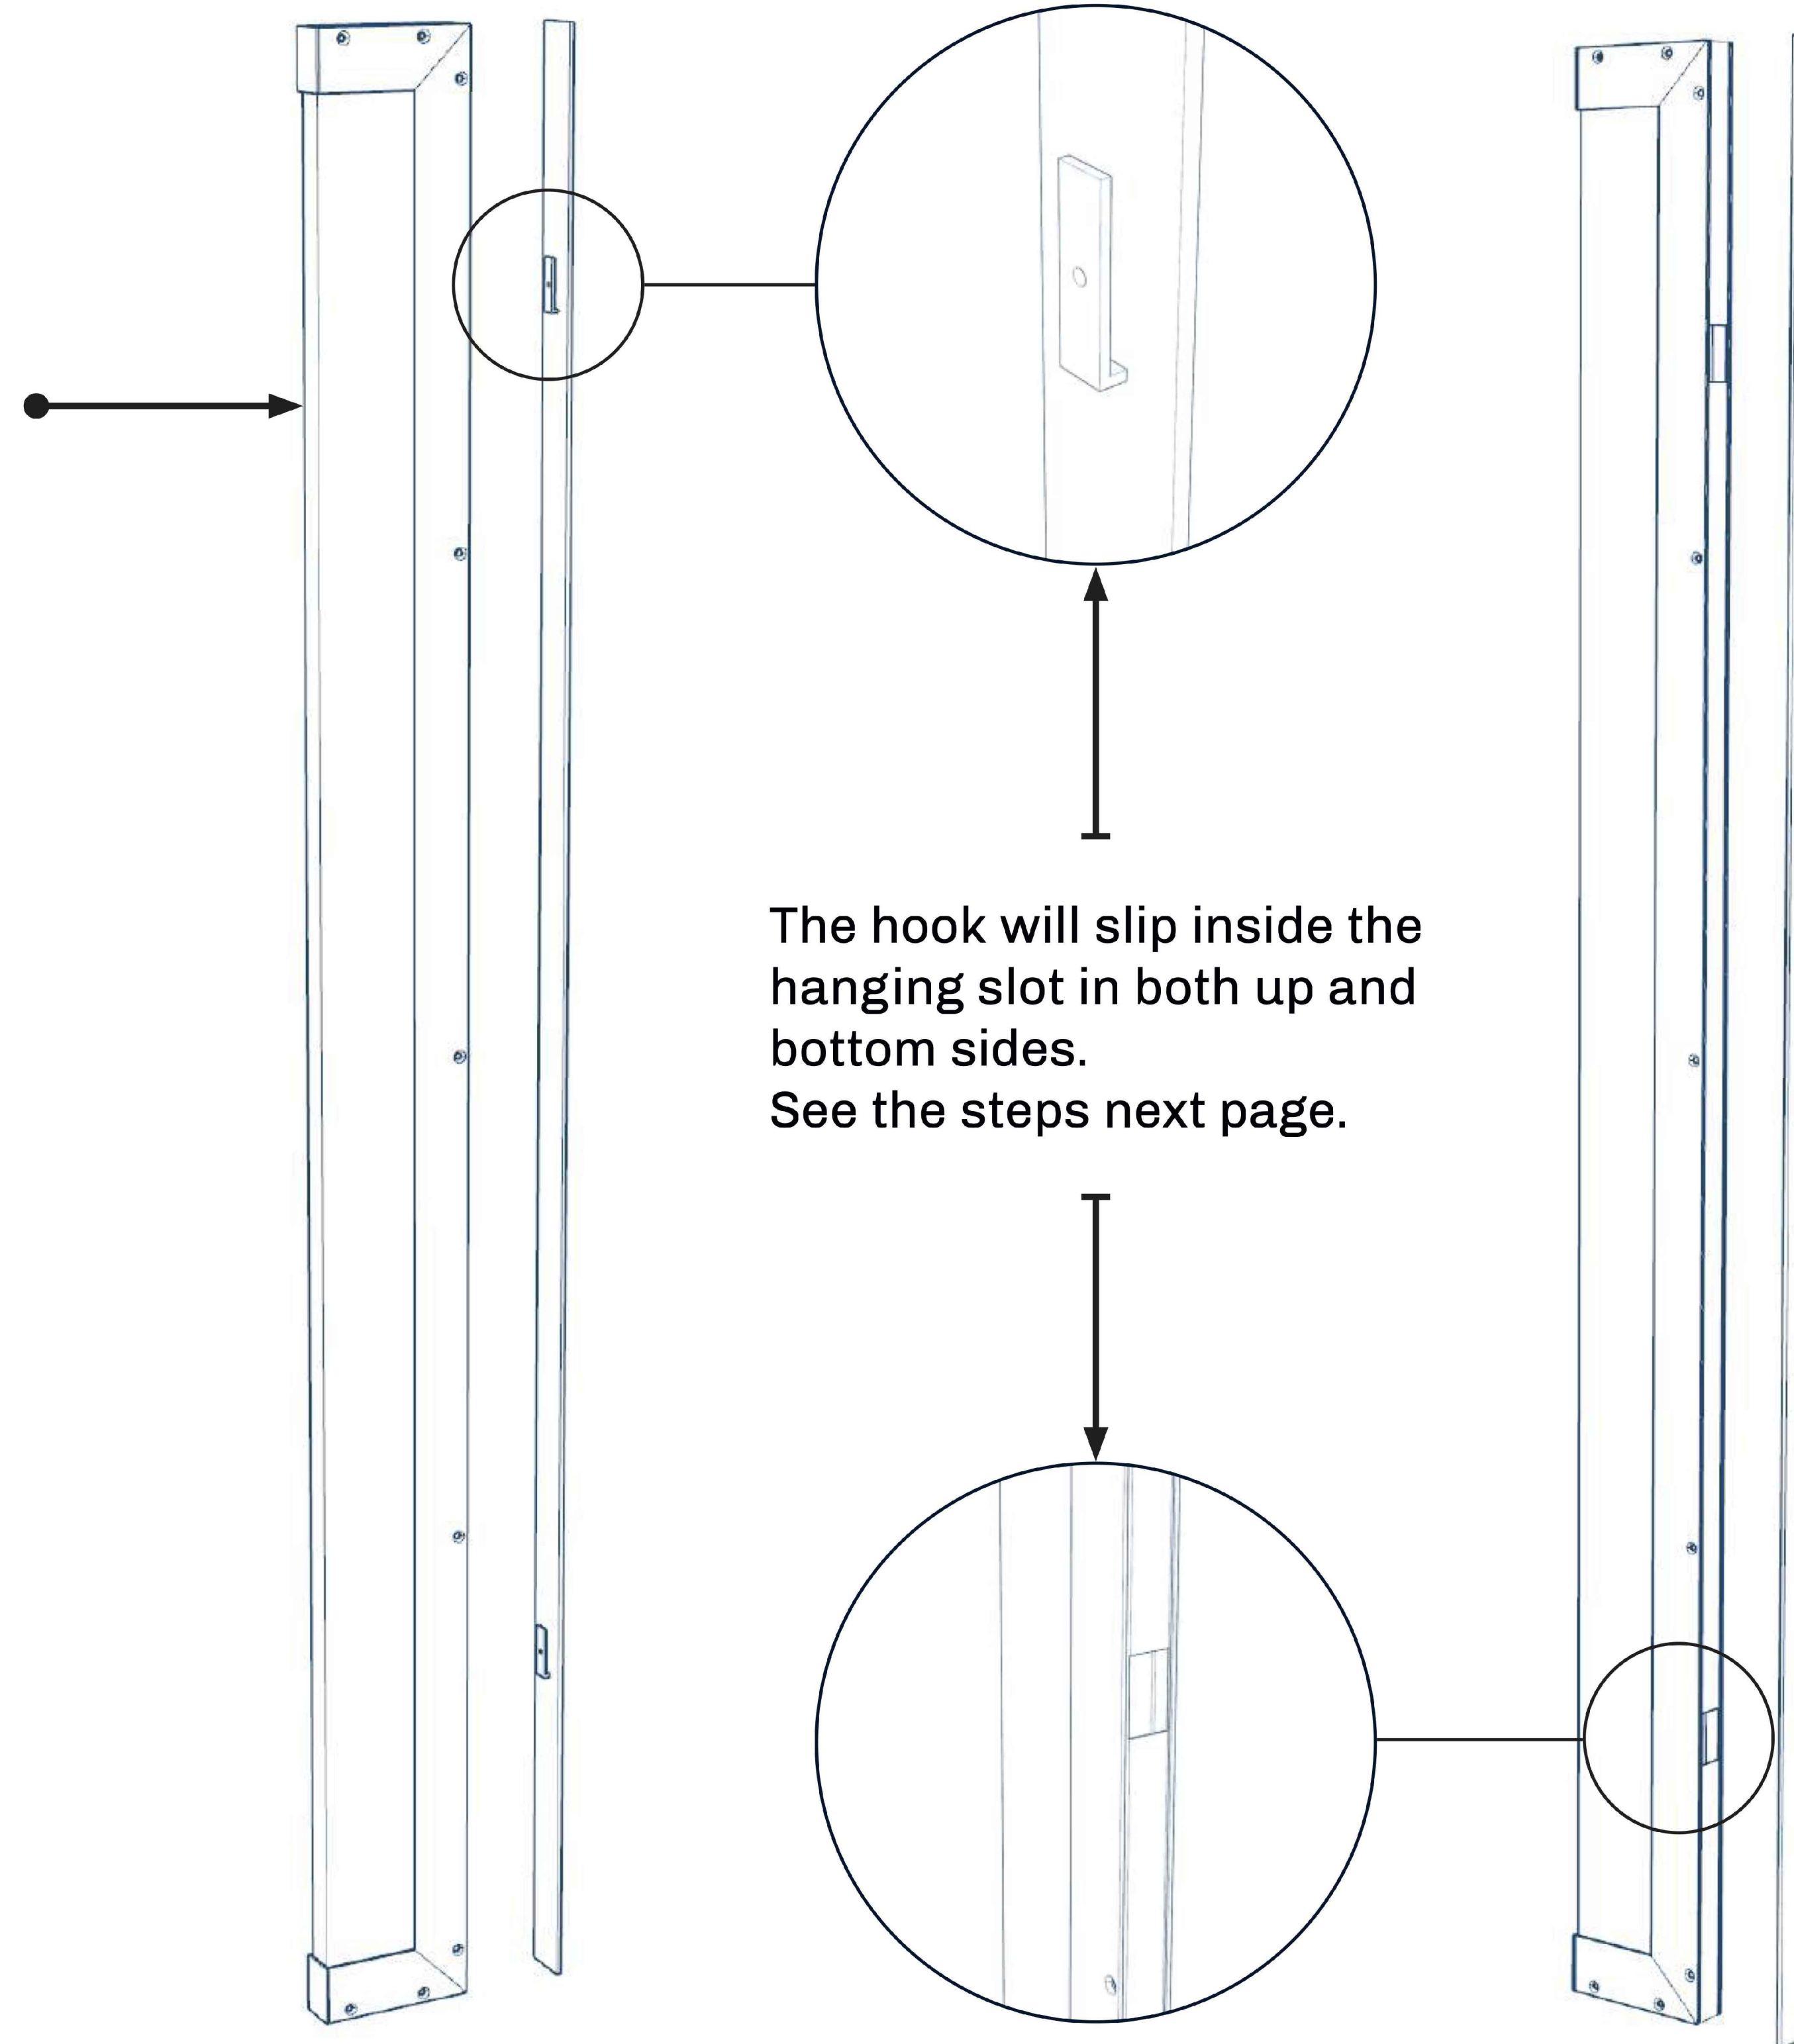

The hook will slip inside the hanging slot in both up and bottom sides.
See the steps next page.

axonometric front view

axonometric back view

PRESERVATION CONSULTANTS



Architecture, Historic Preservation, & Building Envelope Consulting
594 Broadway, Suite 919, New York, NY 10012
212.477.7976 / info@preservationstudio.com

OWNER



Liberté • Égalité • Fraternité
RÉPUBLIQUE FRANÇAISE
EMBASSY OF FRANCE
IN THE UNITED STATES

EMBASSY OF FRANCE TO THE UNITED STATES OF AMERICA
REAL ESTATE AND PROPERTY MANAGEMENT

4101 RESERVOIR ROAD N.W.
WASHINGTON, DC 20007
TEL. 202.944.6000

CLIENTS



INSTITUT FRANCAIS DES ETATS-UNIS - VILLA ALBERTINE


972 FIFTH AVENUE, NEW YORK, NY 10075

LIGHTING DESIGNER



BOA LIGHT STUDIO
USA: 417 LAFAYETTE ST FLOOR 6, NY, NY 10003
FR: 76 RUE DE FONTENAY 94300 VINCENNES

LOCATION PLAN

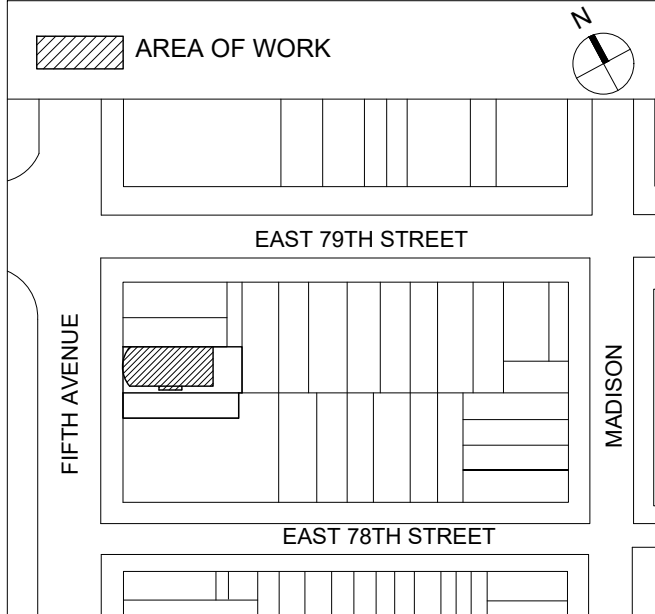

NO.	SUBMISSIONS/ REVISIONS	DATE
2	LPC PUBLIC HEARING	5.23.2023
1	CBB PUBLIC HEARING	3.13.2023

DOB STAMP AND SIGNATURE

PROJECTS

FRENCH CULTURAL SERVICES IN NEW YORK:
ARTISTIC LIGHTING INSTALLATION

972 FIFTH AVENUE
NEW YORK, NEW YORK 10075


DRAWING NAME
HANGING SYSTEM

SEAL & SIGNATURE	DATE: 3.28.2023
	APS PROJECT No: 23-005 & 007
	SCALE: AS NOTED
	DRAWING BY: DC/SG
	CHECKED BY: DE/PJ
	DWG No: 9
	DWG COUNT: 9

FRENCH EMBASSY

New-York City

HANGING PRINCIPLE / HANGING STEPS

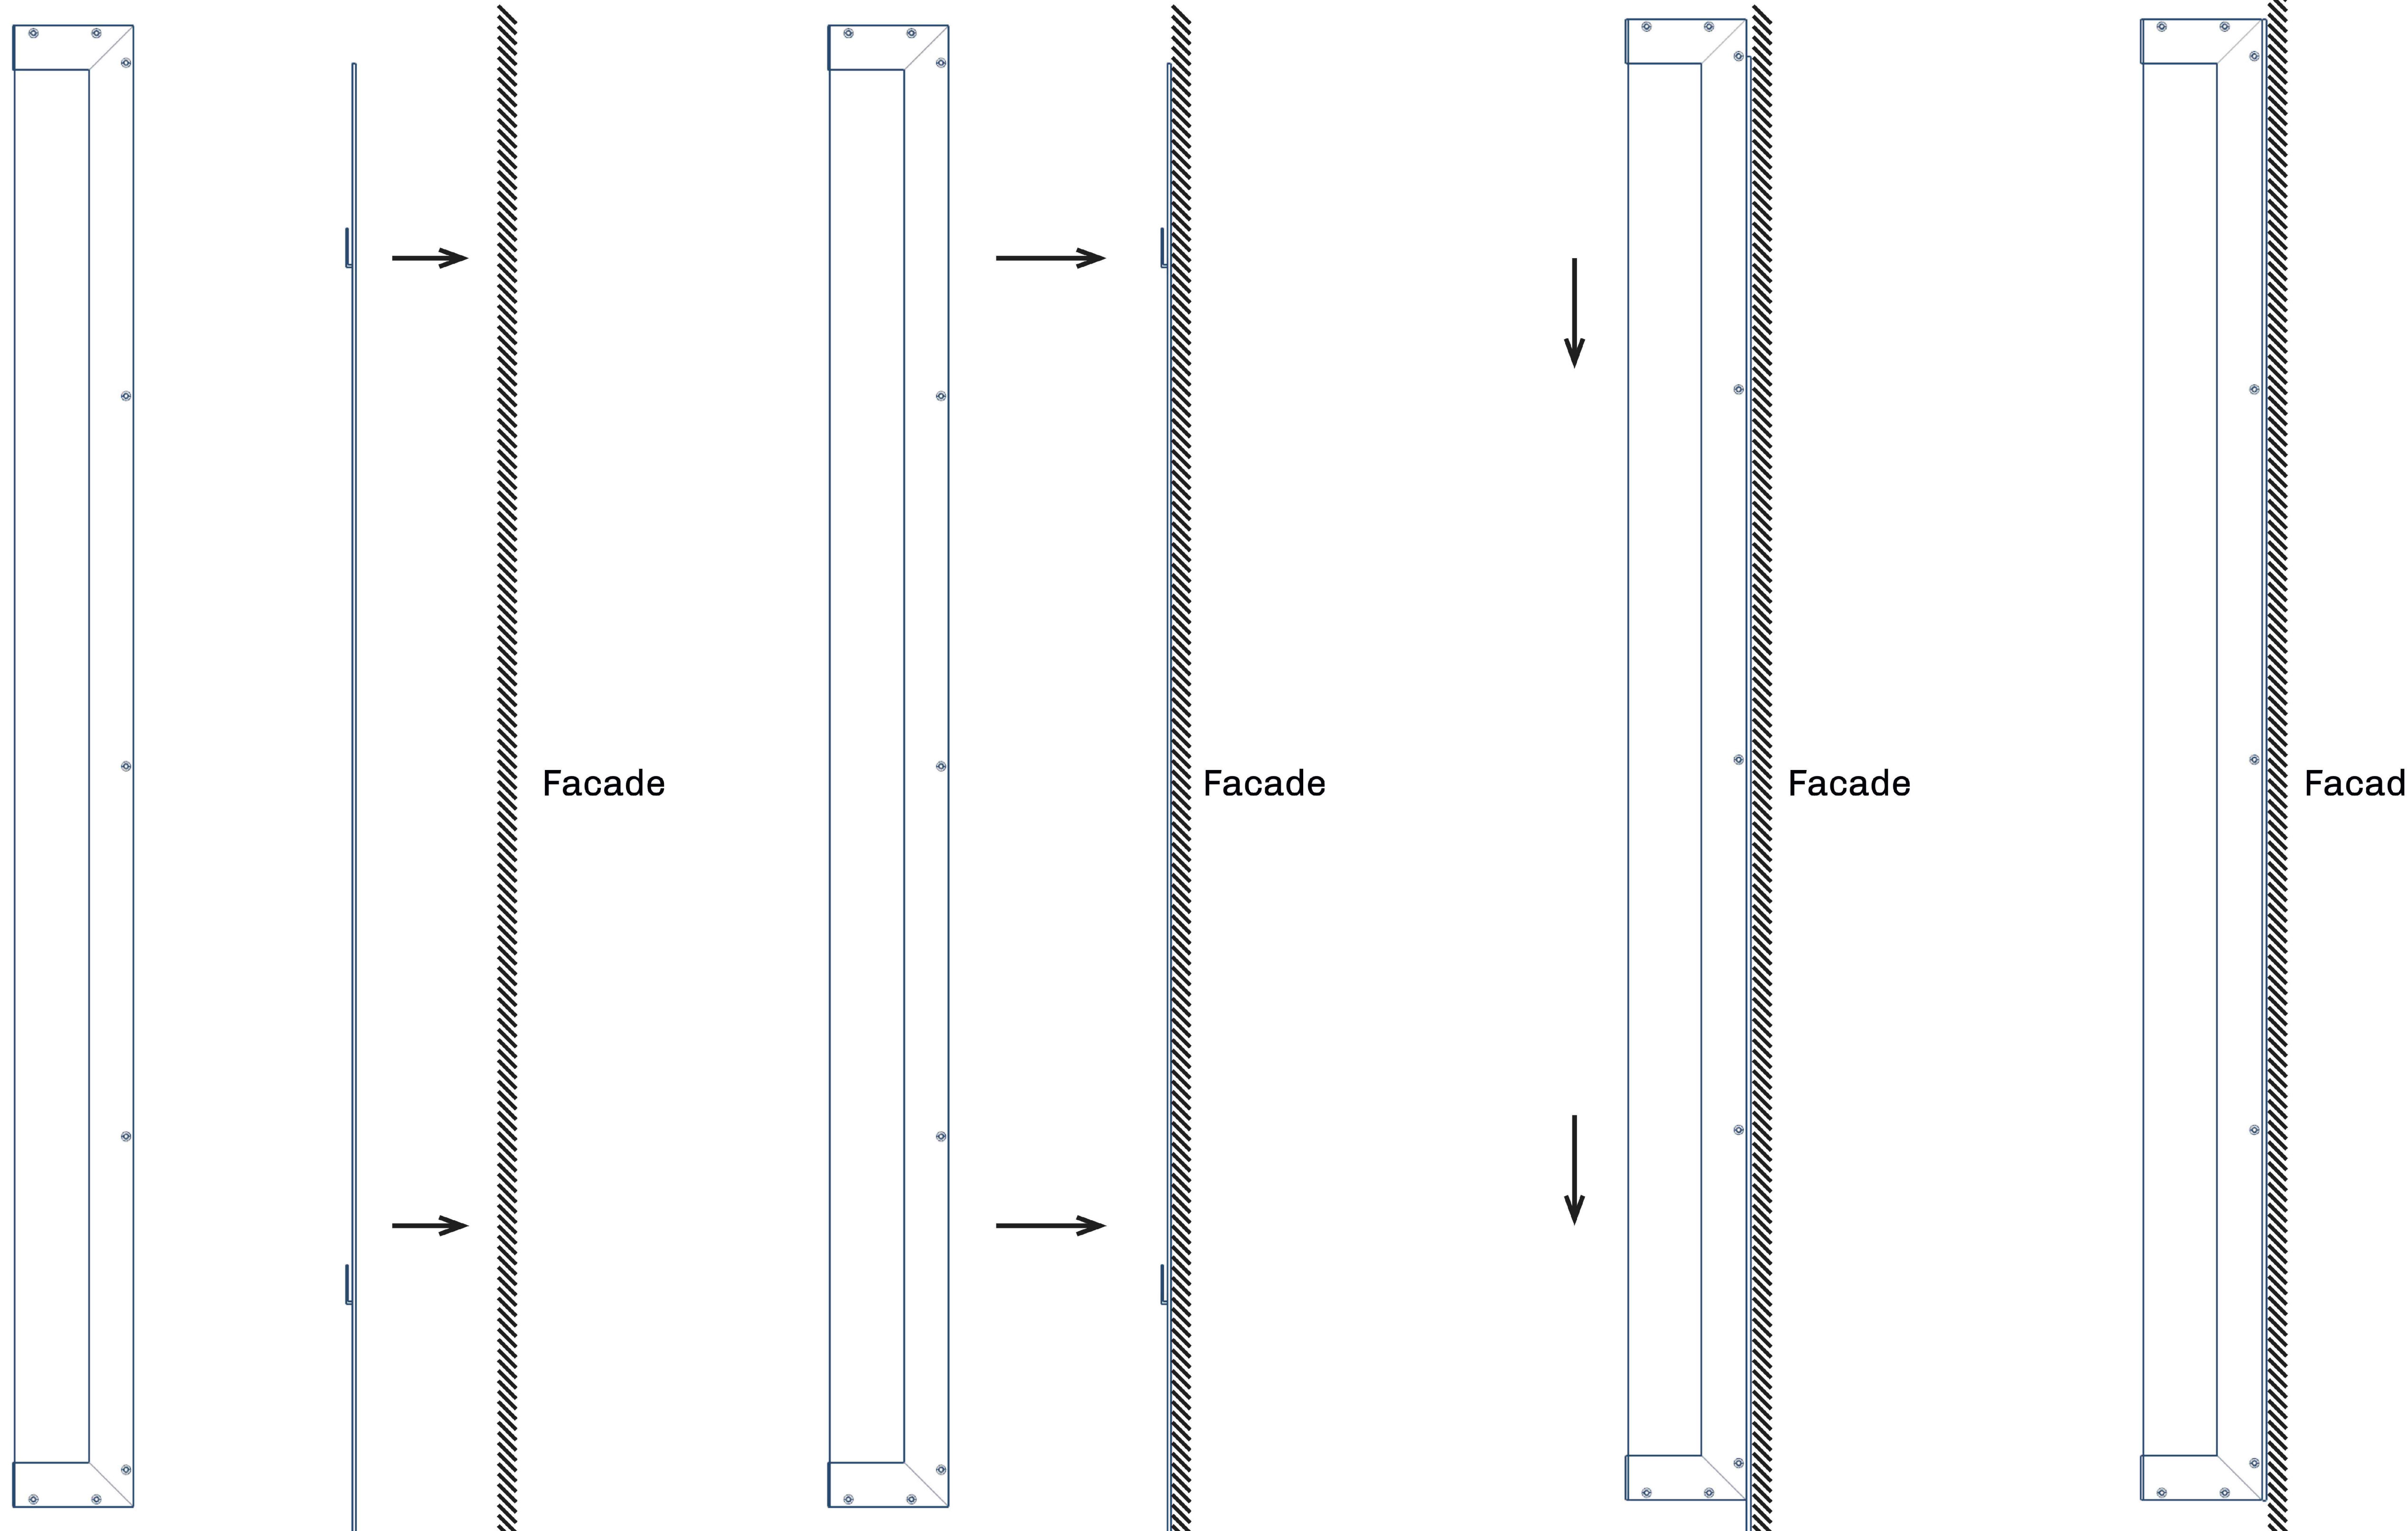

Step 1 : fixing the hanging system to the facade

Step 2 : Installing the luminaire to the hanging system

Step 3 : Sliding down the Light Fixture on the hanging system

Result

2022.04.07 | BOA Light Studio

PRESERVATION CONSULTANTS

ARCHITECTURAL PRESERVATION STUDIO, DPC
Architecture, Historic Preservation, & Building Envelope Consulting
594 Broadway, Suite 919, New York, NY 10012
212.477.7976 / info@preservationstudio.com

OWNER


Liberté • Égalité • Fraternité
RÉPUBLIQUE FRANÇAISE
EMBASSY OF FRANCE
IN THE UNITED STATES

EMBASSY OF FRANCE TO THE UNITED STATES OF AMERICA
REAL ESTATE AND PROPERTY MANAGEMENT
4101 RESERVOIR ROAD N.W.
WASHINGTON, DC 20007
TEL. 202.944.6000

CLIENTS


Villa Albertine

INSTITUT FRANCAIS DES ETATS-UNIS - VILLA ALBERTINE
972 FIFTH AVENUE, NEW YORK, NY 10075

LIGHTING DESIGNER

BOA LIGHT STUDIO
USA: 417 LAFAYETTE ST FLOOR 6, NY, NY 10003
FR: 76 RUE DE FONTENAY 94300 VINCENNES

LOCATION PLAN



NO.	SUBMISSIONS/ REVISIONS	DATE
2	LPC PUBLIC HEARING	5.23.2023
1	CBB PUBLIC HEARING	3.13.2023

DOB STAMP AND SIGNATURE

PROJECTS
FRENCH CULTURAL SERVICES IN NEW YORK: ARTISTIC LIGHTING INSTALLATION

972 FIFTH AVENUE
NEW YORK, NEW YORK 10075

DRAWING NAME
HANGING SYSTEM, STEP BY STEP



<small>SEAL & SIGNATURE</small>	<small>DATE:</small> 3.28.2023
	<small>APS PROJECT No:</small> 23-005 & 007
	<small>SCALE:</small> AS NOTED
	<small>DRAWING BY:</small> DC/SG
	<small>CHECKED BY:</small> DE/PJ
	<small>DWG No:</small> 10
	<small>DWG COUNT:</small> 10

PLOTTED: 5/19/2023 12:21 PM BY: FILE NAME: I:\01_projects\01_architectural_preservation_studio\2023\23-005_fcs_public_hearings_scripture\02_drawings\02_current\23-005_presentation_lpc_exl_lighting.dwg

FRENCH EMBASSY

New-York City

HANGING PRINCIPLE / DETAILS

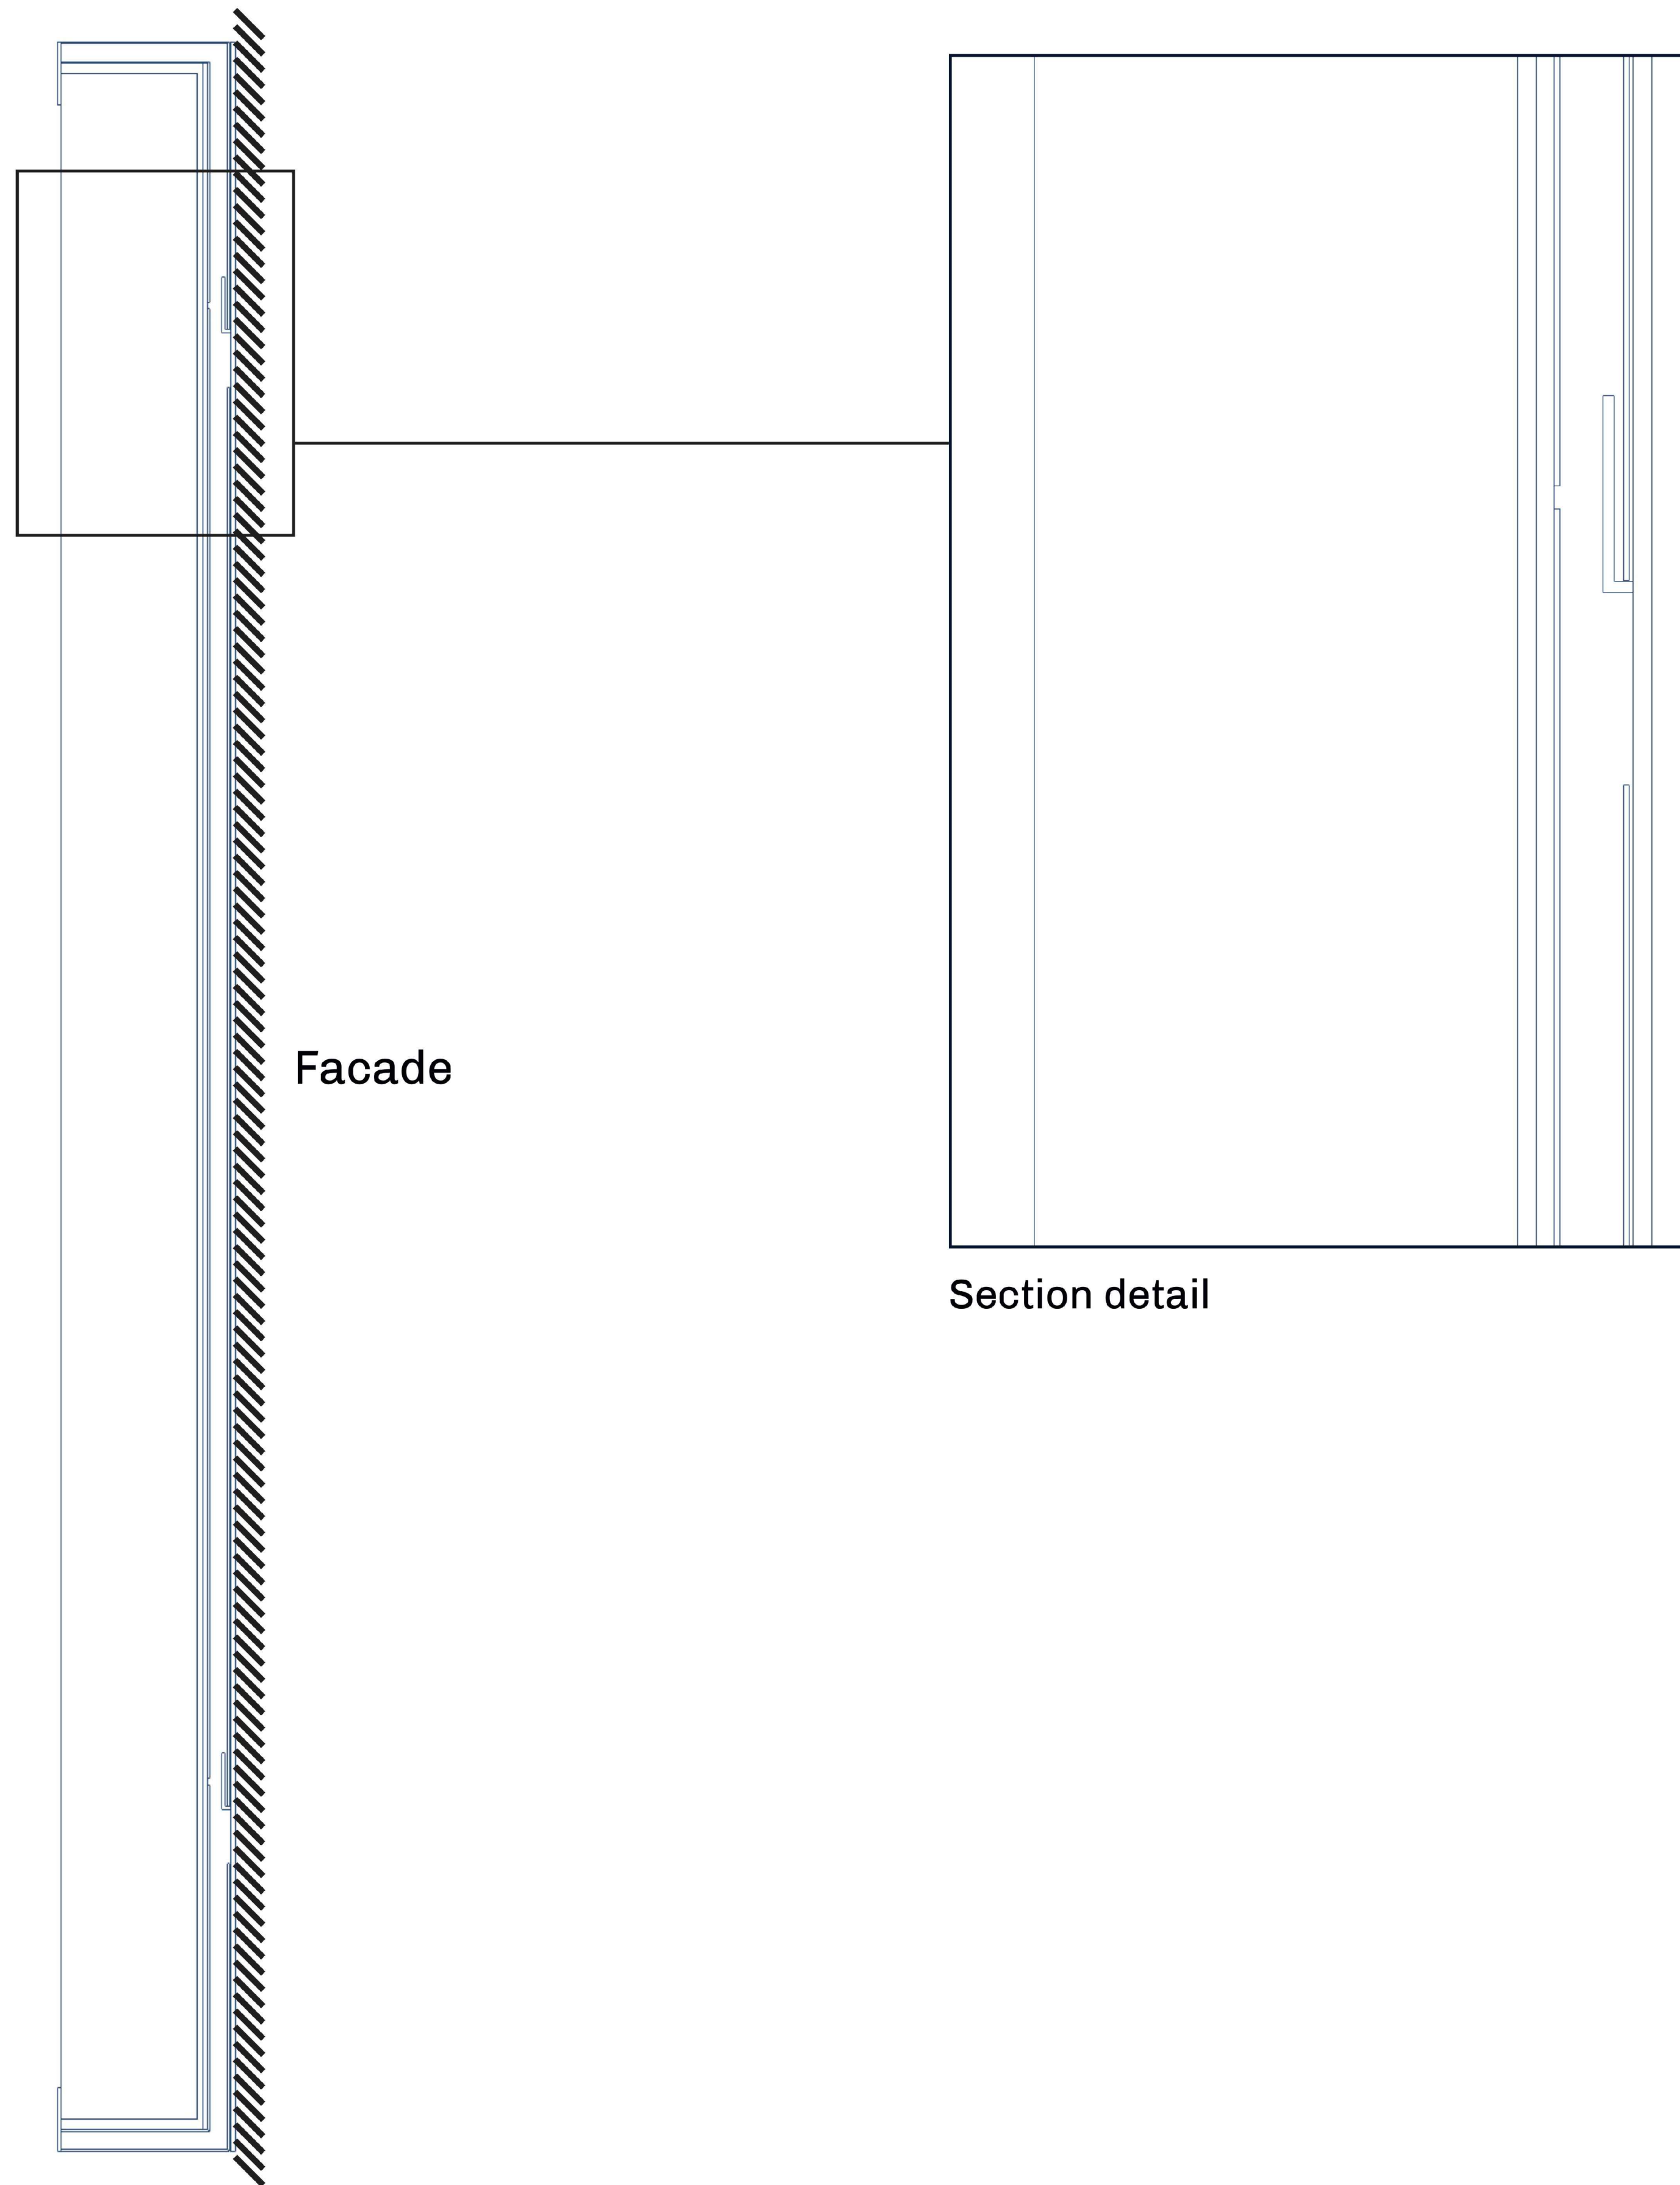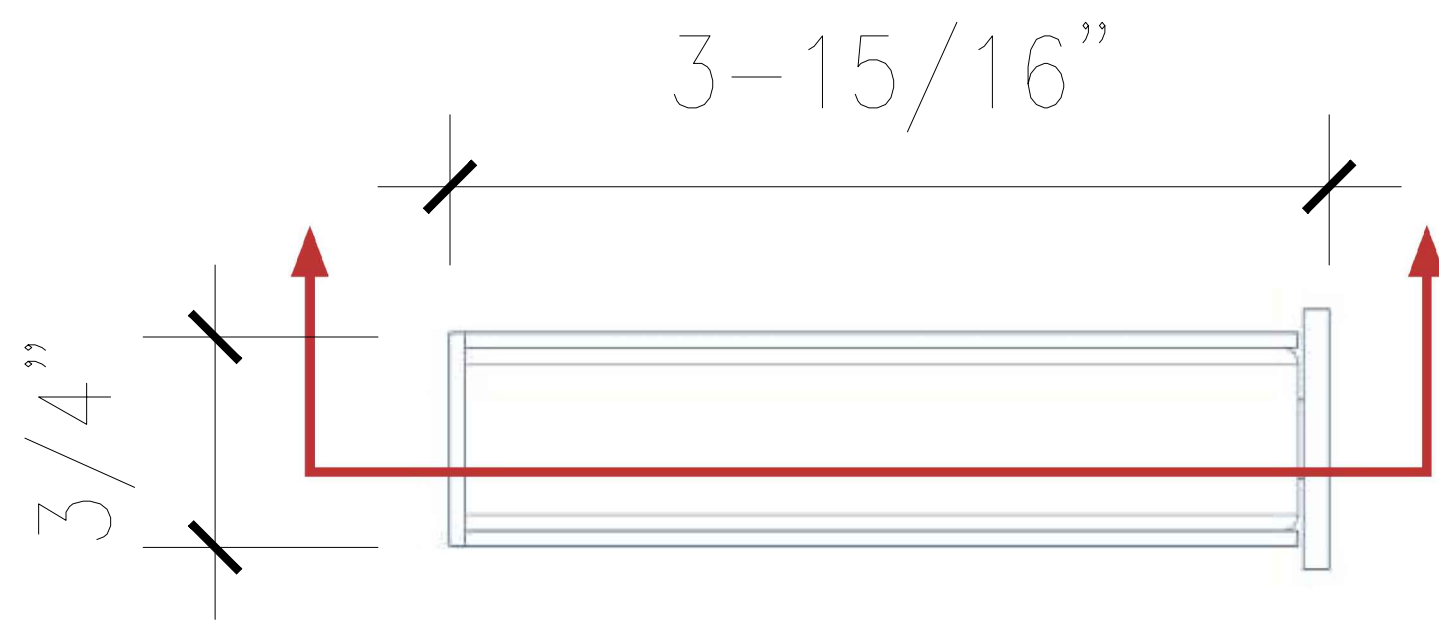

PRESERVATION CONSULTANTS


ARCHITECTURAL PRESERVATION STUDIO, DPC
 Architecture, Historic Preservation, & Building Envelope Consulting
 594 Broadway, Suite 919, New York, NY 10012
 212.477.7976 / info@preservationstudio.com

OWNER


 Liberté • Égalité • Fraternité
RÉPUBLIQUE FRANÇAISE
 EMBASSY OF FRANCE
 IN THE UNITED STATES

EMBASSY OF FRANCE TO THE UNITED STATES OF AMERICA
REAL ESTATE AND PROPERTY MANAGEMENT
 4101 RESERVOIR ROAD N.W.
 WASHINGTON, DC 20007
 TEL. 202.944.6000

CLIENTS


Villa Albertine

INSTITUT FRANCAIS DES ETATS-UNIS - VILLA ALBERTINE
 972 FIFTH AVENUE, NEW YORK, NY 10075

LIGHTING DESIGNER


BOA
 LIGHT STUDIO

BOA LIGHT STUDIO
 USA: 417 LAFAYETTE ST FLOOR 6, NY, NY 10003
 FR: 76 RUE DE FONTENAY 94300 VINCENNES

LOCATION PLAN



AREA OF WORK

EAST 79TH STREET

FIFTH AVENUE

MADISON

EAST 78TH STREET

NO.	SUBMISSIONS/ REVISIONS	DATE
2	LPC PUBLIC HEARING	5.23.2023
1	CBB PUBLIC HEARING	3.13.2023

DOB STAMP AND SIGNATURE

PROJECTS

FRENCH CULTURAL SERVICES IN NEW YORK: ARTISTIC LIGHTING INSTALLATION

972 FIFTH AVENUE
 NEW YORK, NEW YORK 10075

DRAWING NAME

HANGING SYSTEM DETAIL


DATE:	3.28.2023
APS PROJECT No:	23-005 & 007
SCALE:	AS NOTED
DRAWING BY:	DC/SG
CHECKED BY:	DE/PJ
DWG No:	11
DWG COUNT:	11

2022.04.07 | BOA Light Studio

PLOTTED: 5/19/2023 12:21 PM BY: ---- FILE NAME: I:\01_projects\01_architectural_preservation_studio\2023\23-005_fcs_public_hearings_sculpture\02_current\23-005_preservation_ipc_exl_lighting.dwg


HANGING PRINCIPLE / WEIGHT OF THE GLASS

16 mm /
3/4 inch

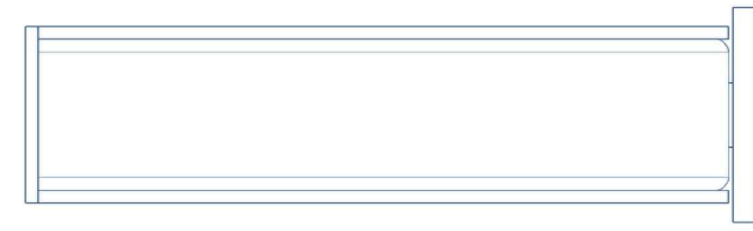

100 mm /
3 15/16 inches

0.9m - 3'-11"
8.77 kg - 17.63 Lbs

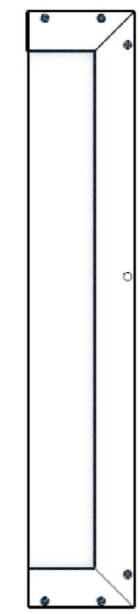


5th FLOOR
4e étage

2.45m - 8'-6 1/4"
23.9 Kg - 50.9 Lbs



4th FLOOR
3e étage

3m - 10'-7"
29.25 kg - 63.9 Lbs

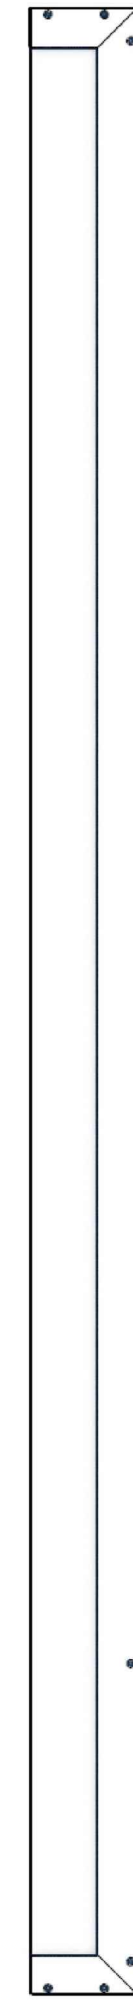



3d FLOOR
2e étage

0.9m - 3'-11"
8.77 kg - 17.63 Lbs



2nd FLOOR
1er étage

2.13m - 7'-7 3/4"
20.8 kg - 44.09 Lbs

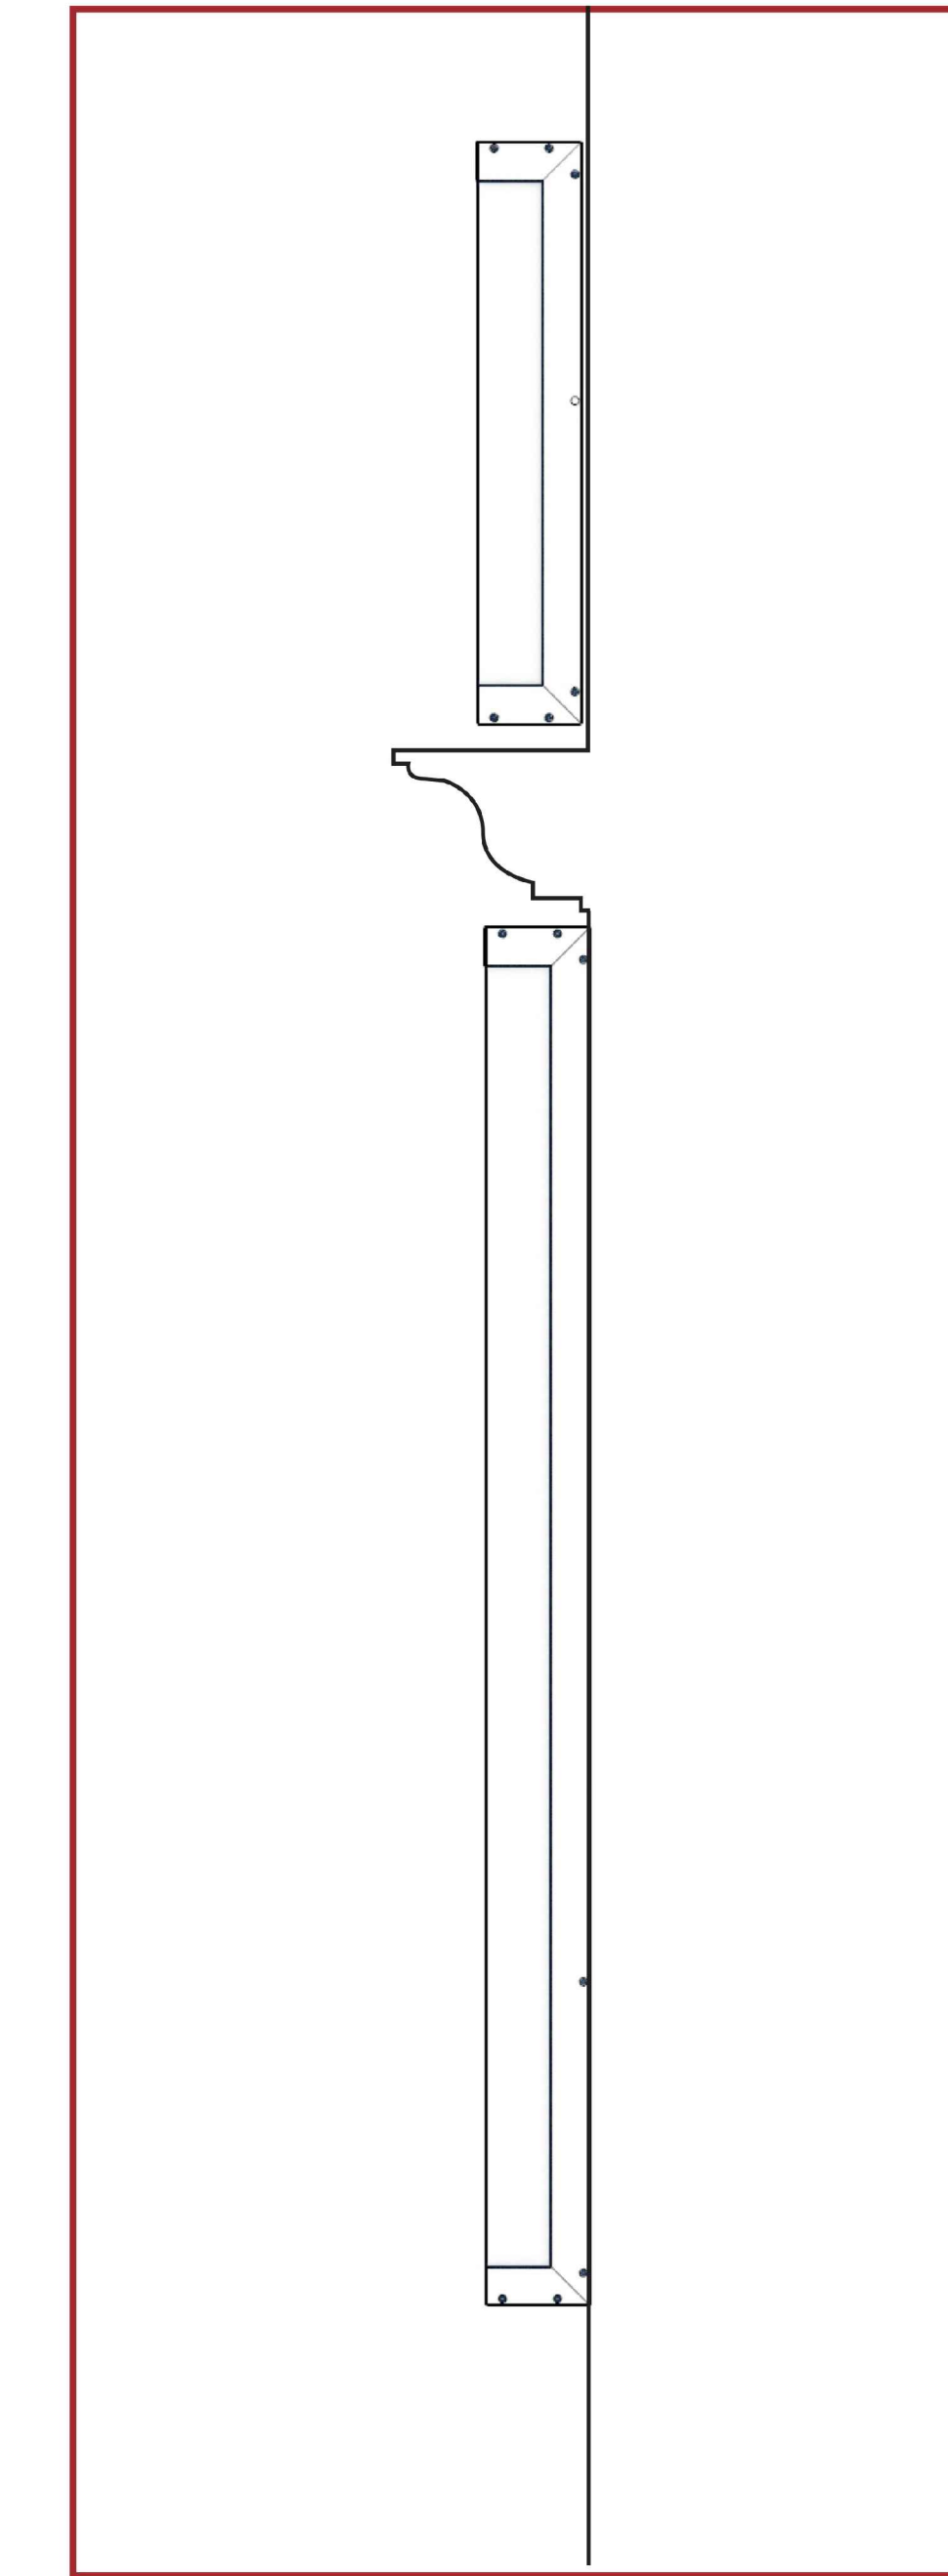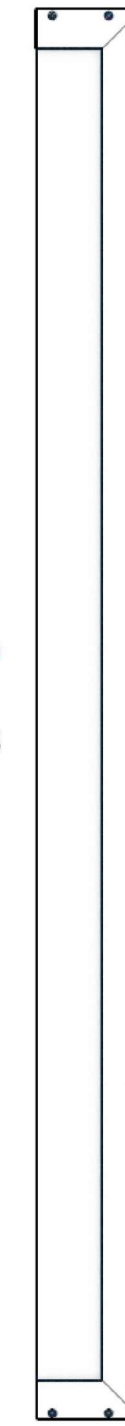

Detail of the 2nd FLOOR
with the Cornice.

Second floor facade integration

2022.04.07 | BOA Light Studio



Architecture, Historic Preservation, & Building Envelope Consulting
594 Broadway, Suite 919, New York, NY 10012
212.477.7976 / info@preservationstudio.com




EMBASSY OF FRANCE
IN THE UNITED STATES
EMBASSY OF FRANCE TO THE UNITED STATES OF AMERICA
REAL ESTATE AND PROPERTY MANAGEMENT
4101 RESERVOIR ROAD N.W.
WASHINGTON, DC 20007
TEL. 202.944.6000



INSTITUT FRANCAIS DES ETATS-UNIS - VILLA ALBERTINE
972 FIFTH AVENUE, NEW YORK, NY 10075



BOA LIGHT STUDIO
USA: 417 LAFAYETTE ST FLOOR 6, NY, NY 10003
FR: 76 RUE DE FONTENAY 94300 VINCENNES

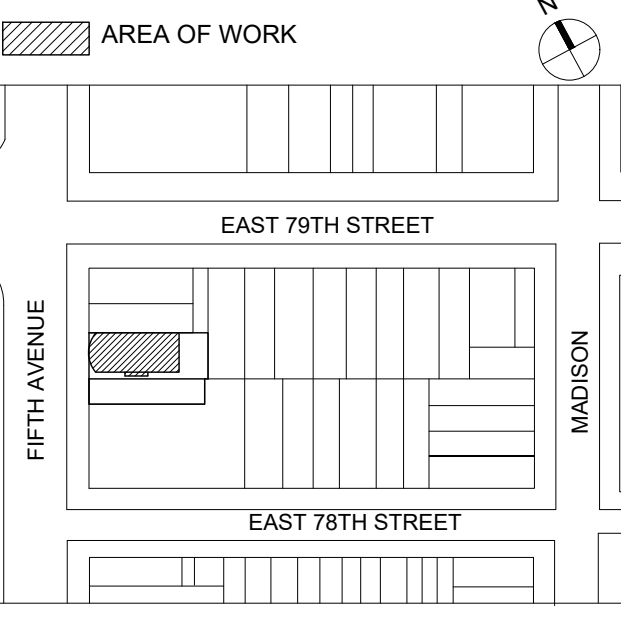

NO.	SUBMISSIONS/ REVISIONS	DATE
2	LPC PUBLIC HEARING	5.23.2023
1	CBB PUBLIC HEARING	3.13.2023

DOB STAMP AND SIGNATURE


FRENCH CULTURAL SERVICES IN NEW YORK: ARTISTIC LIGHTING INSTALLATION
972 FIFTH AVENUE
NEW YORK, NEW YORK 10075

EXTERIOR LIGHTING, WEIGHT AND SIZE


SEAL & SIGNATURE	DATE:	3.28.2023
	APS PROJECT No:	23-005 & 007
	SCALE:	AS NOTED
	DRAWING BY:	DC/SG
	CHECKED BY:	DE/PJ
	DWG No:	12
	DWG COUNT:	12

PLOTTED: 5/19/2023 12:21 PM BY: FILE NAME: I:\01_projects\01_architectural_preservation_studio\2023\23-005_fcs_public_hearings_sculpture\02_current\23-005_presentation_lpc_exl_lighting.dwg

FACADE FIXATION / CHEMICAL SEALING IN JOINTS

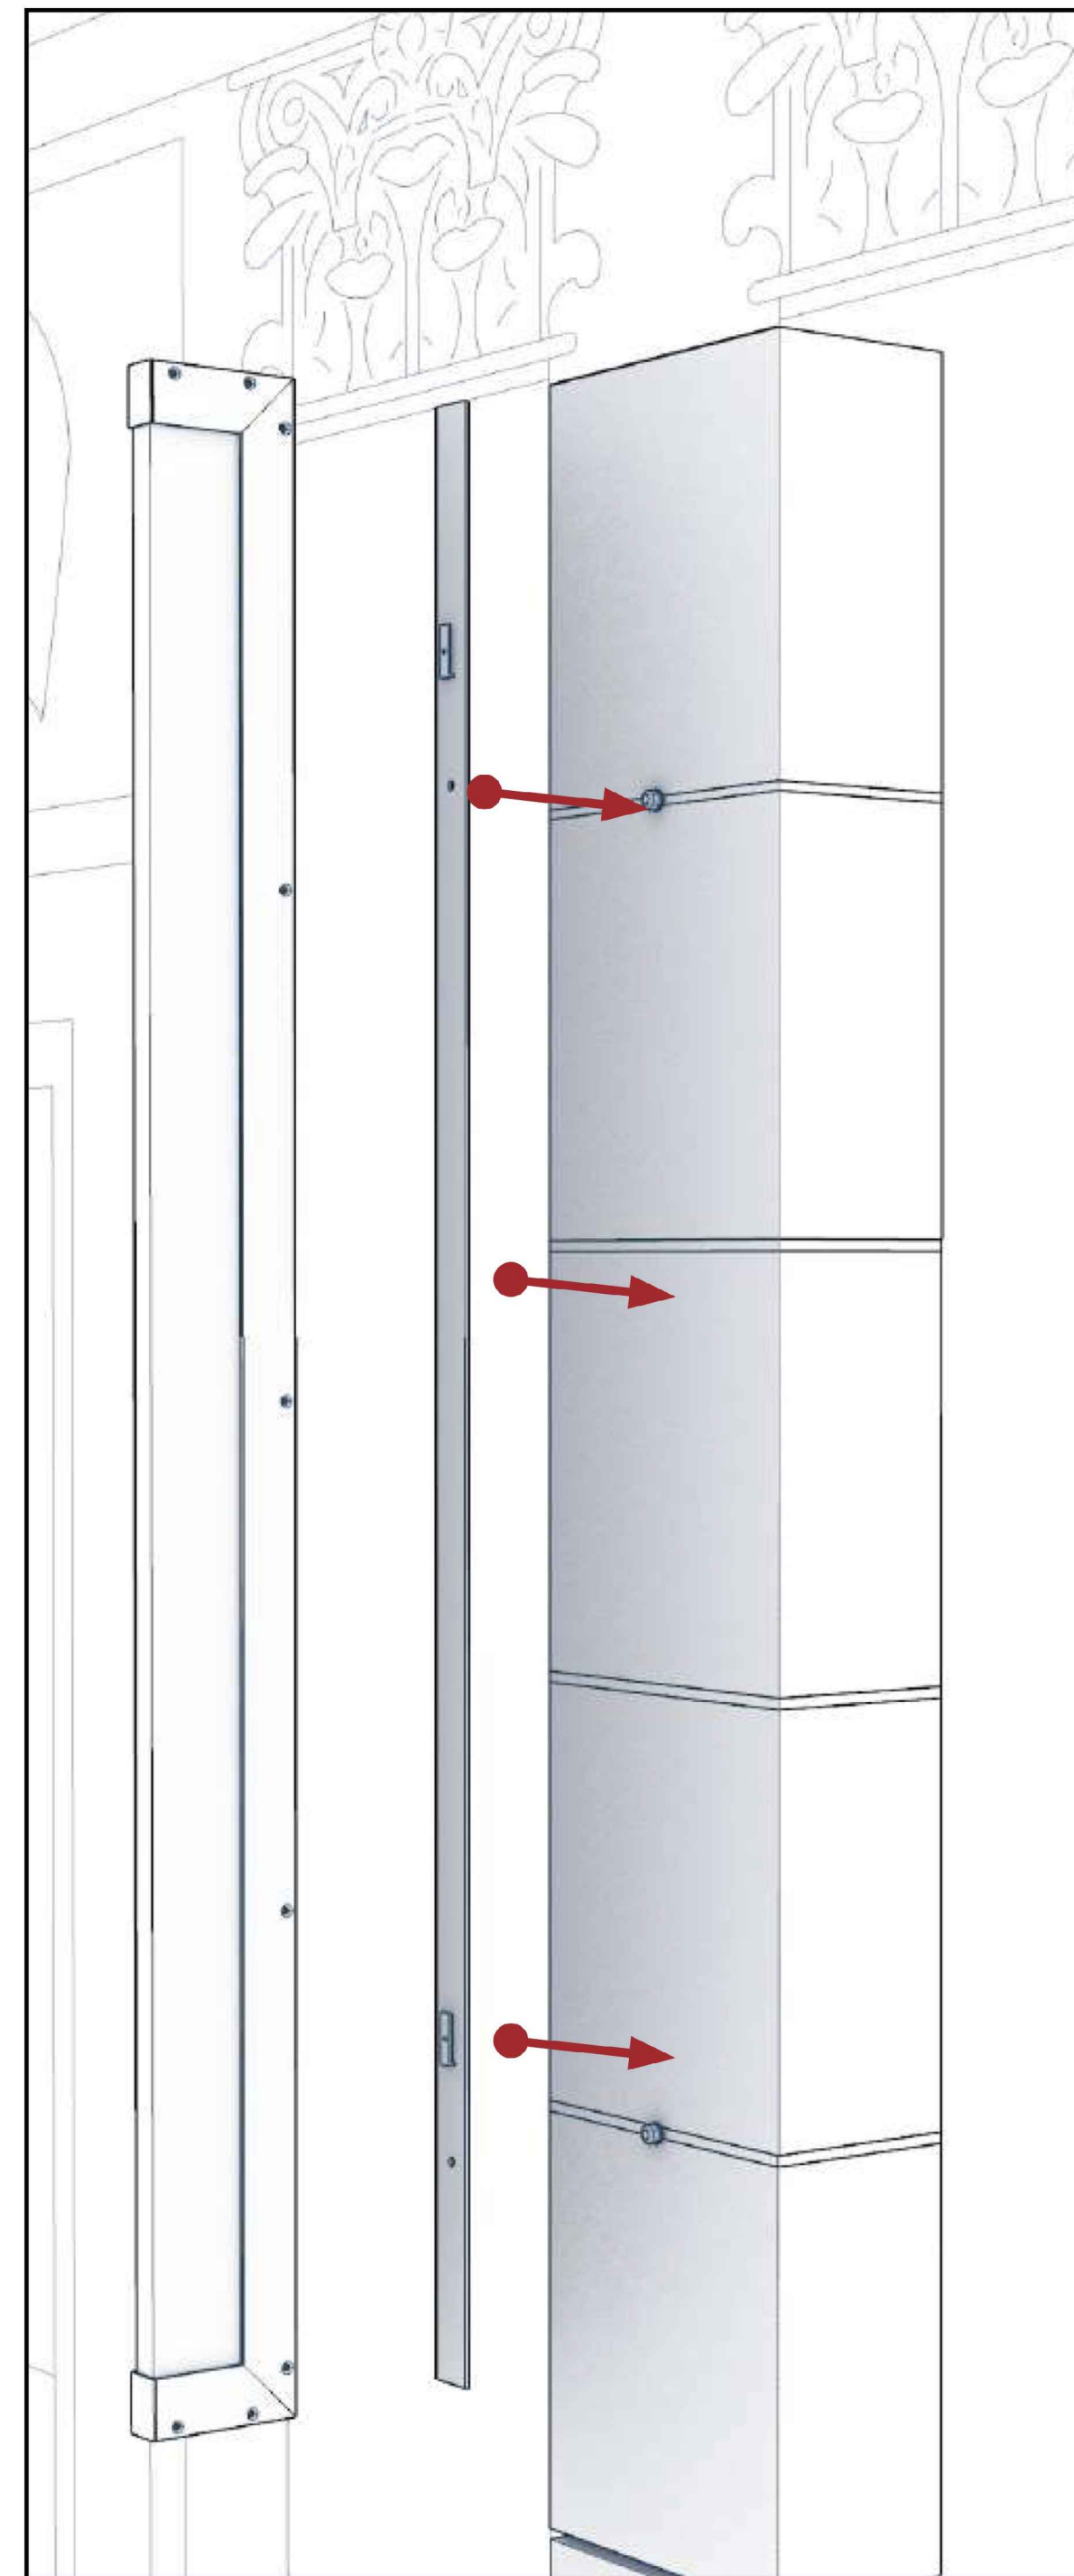


Fixing the hanging system to the facade with chemical sealing

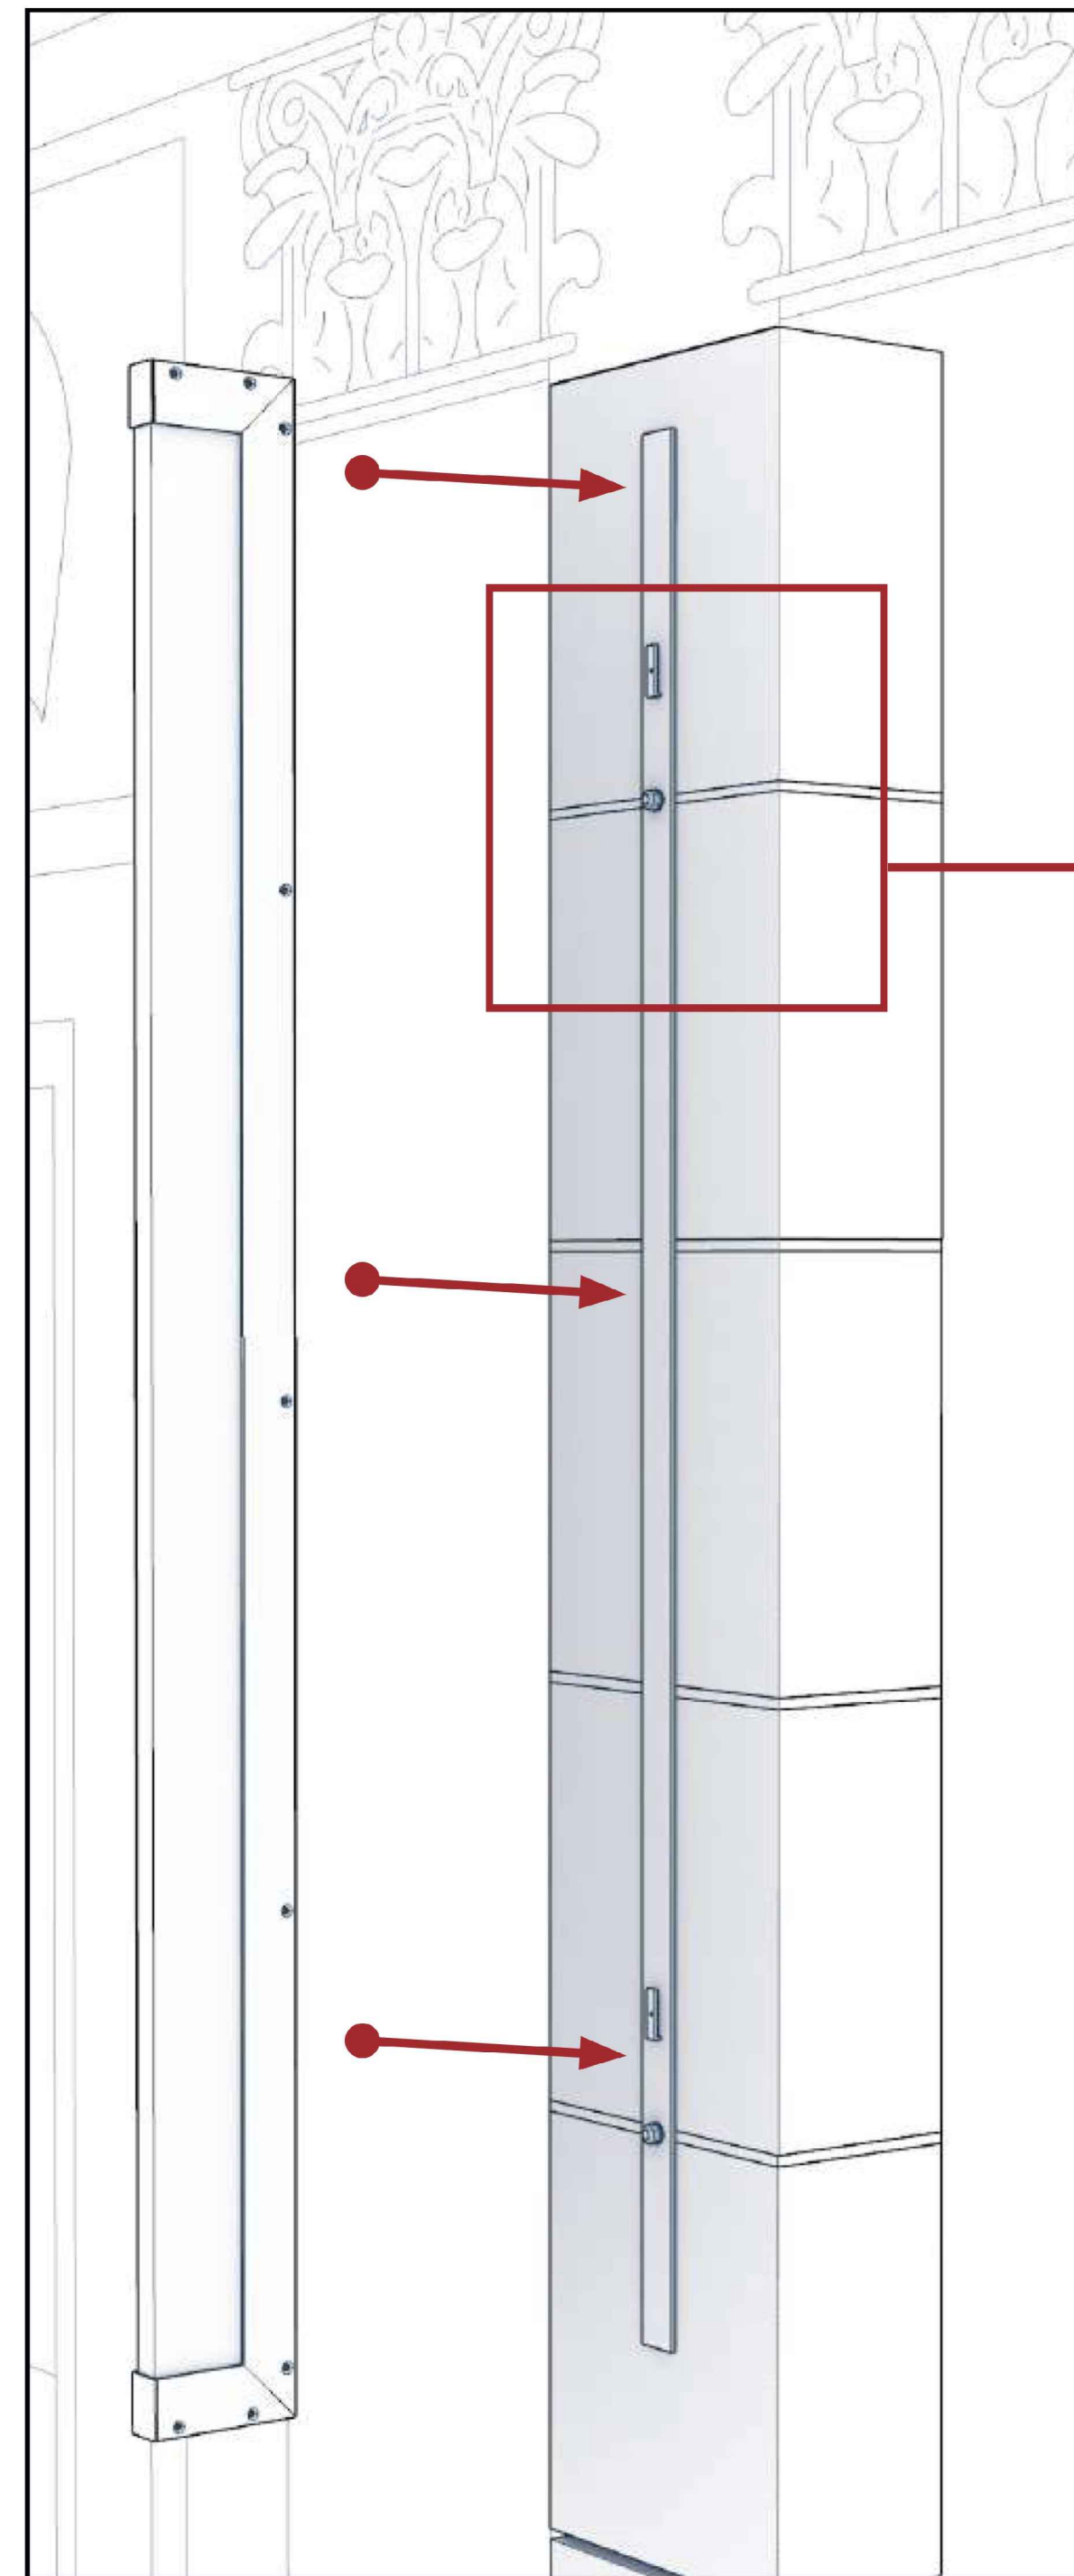


Installing the luminaires to the hanging system



Detail of the hanging system after install with chemical sealing.

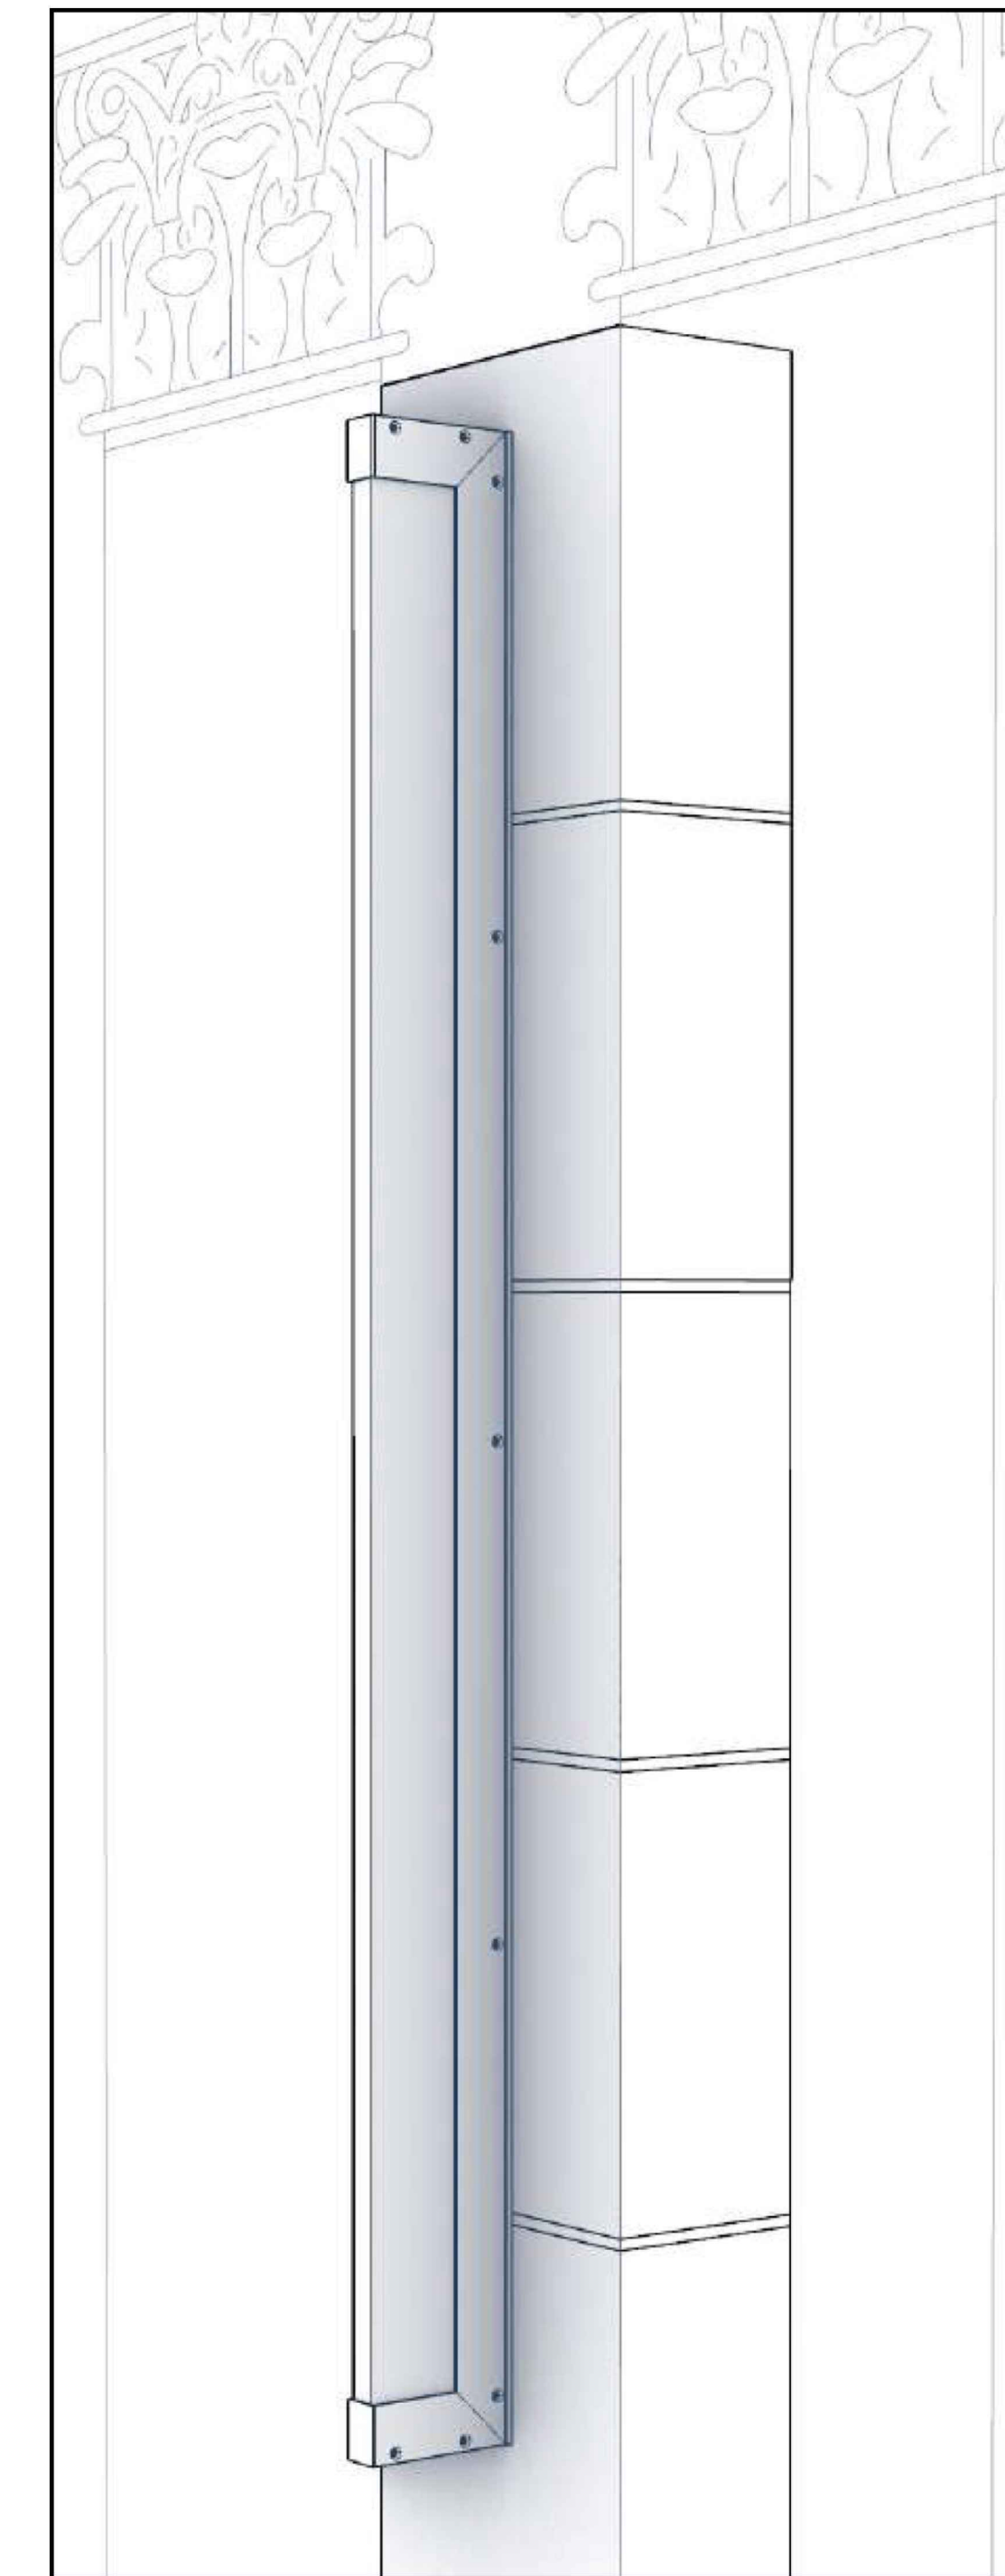

LOCATION PLAN

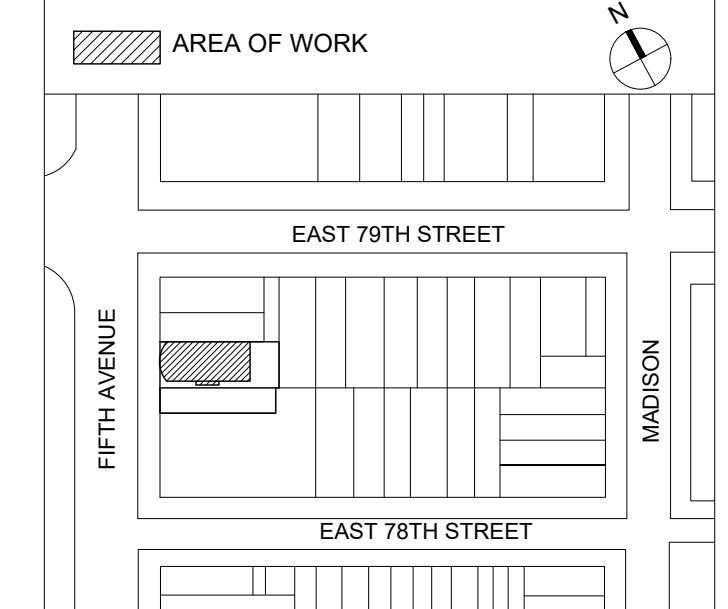

NO.	SUBMISSIONS/ REVISIONS	DATE
2	LPC PUBLIC HEARING	5.23.2023
1	CBB PUBLIC HEARING	3.13.2023

DOB STAMP AND SIGNATURE

PROJECTS
FRENCH CULTURAL SERVICES IN NEW YORK: ARTISTIC LIGHTING INSTALLATION



972 FIFTH AVENUE
 NEW YORK, NEW YORK 10075

DRAWING NAME
ANCHORAGE DETAIL


DATE:	3.28.2023
APS PROJECT No:	23-005 & 007
SCALE:	AS NOTED
DRAWING BY:	DC/SG
CHECKED BY:	DE/PJ
DWG No:	13
DWG COUNT:	13

PLOTTED: 5/19/2023 12:21 PM BY: FILE NAME: I:\01_projects\01_architectural_preservation_studio\2023\23-005_fcs_public_hearings_sculpture\02_drawings\02_current\23-005_preservation_lpc_exl_lighting.dwg

FACADE FIXATION / CHEMICAL SEALING IN JOINTS

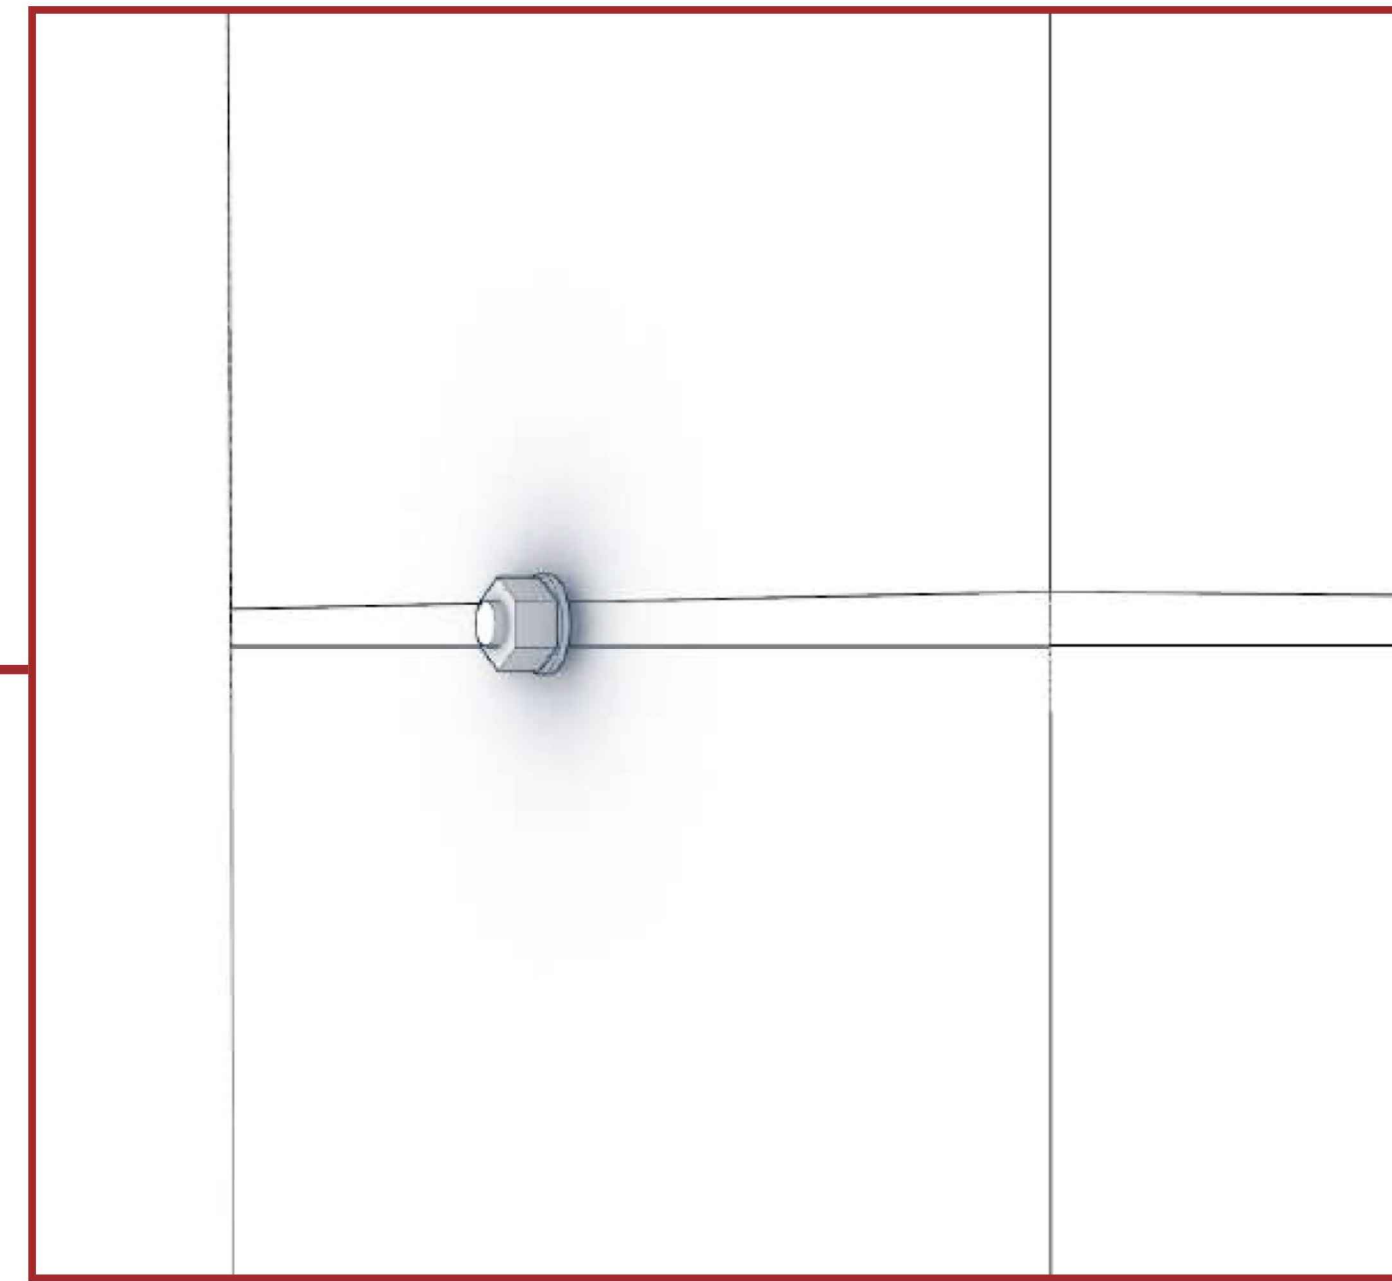
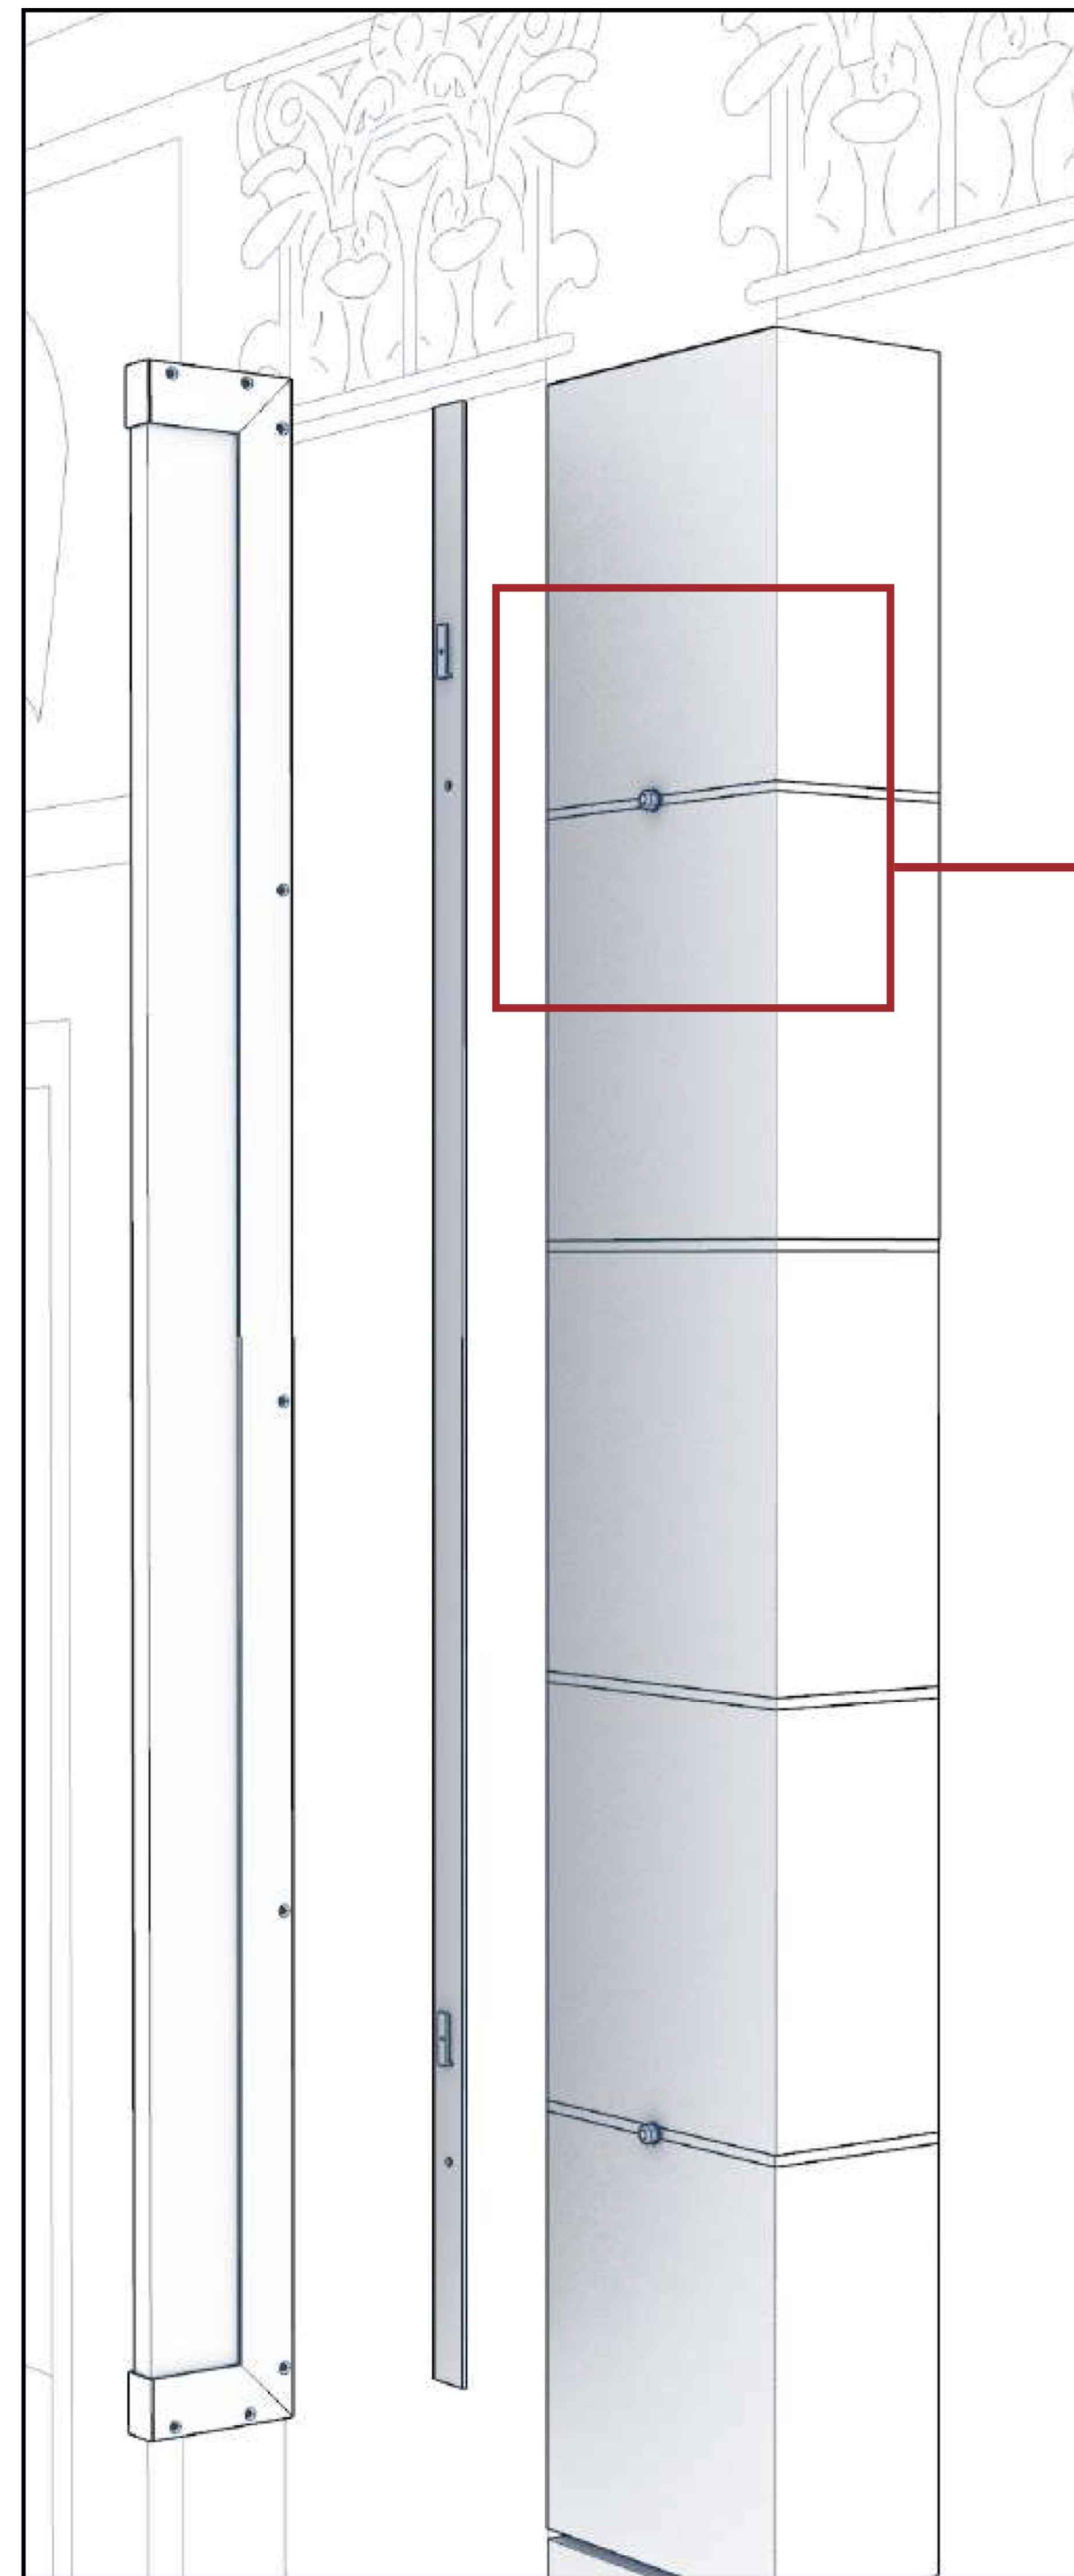


chemical sealing detail

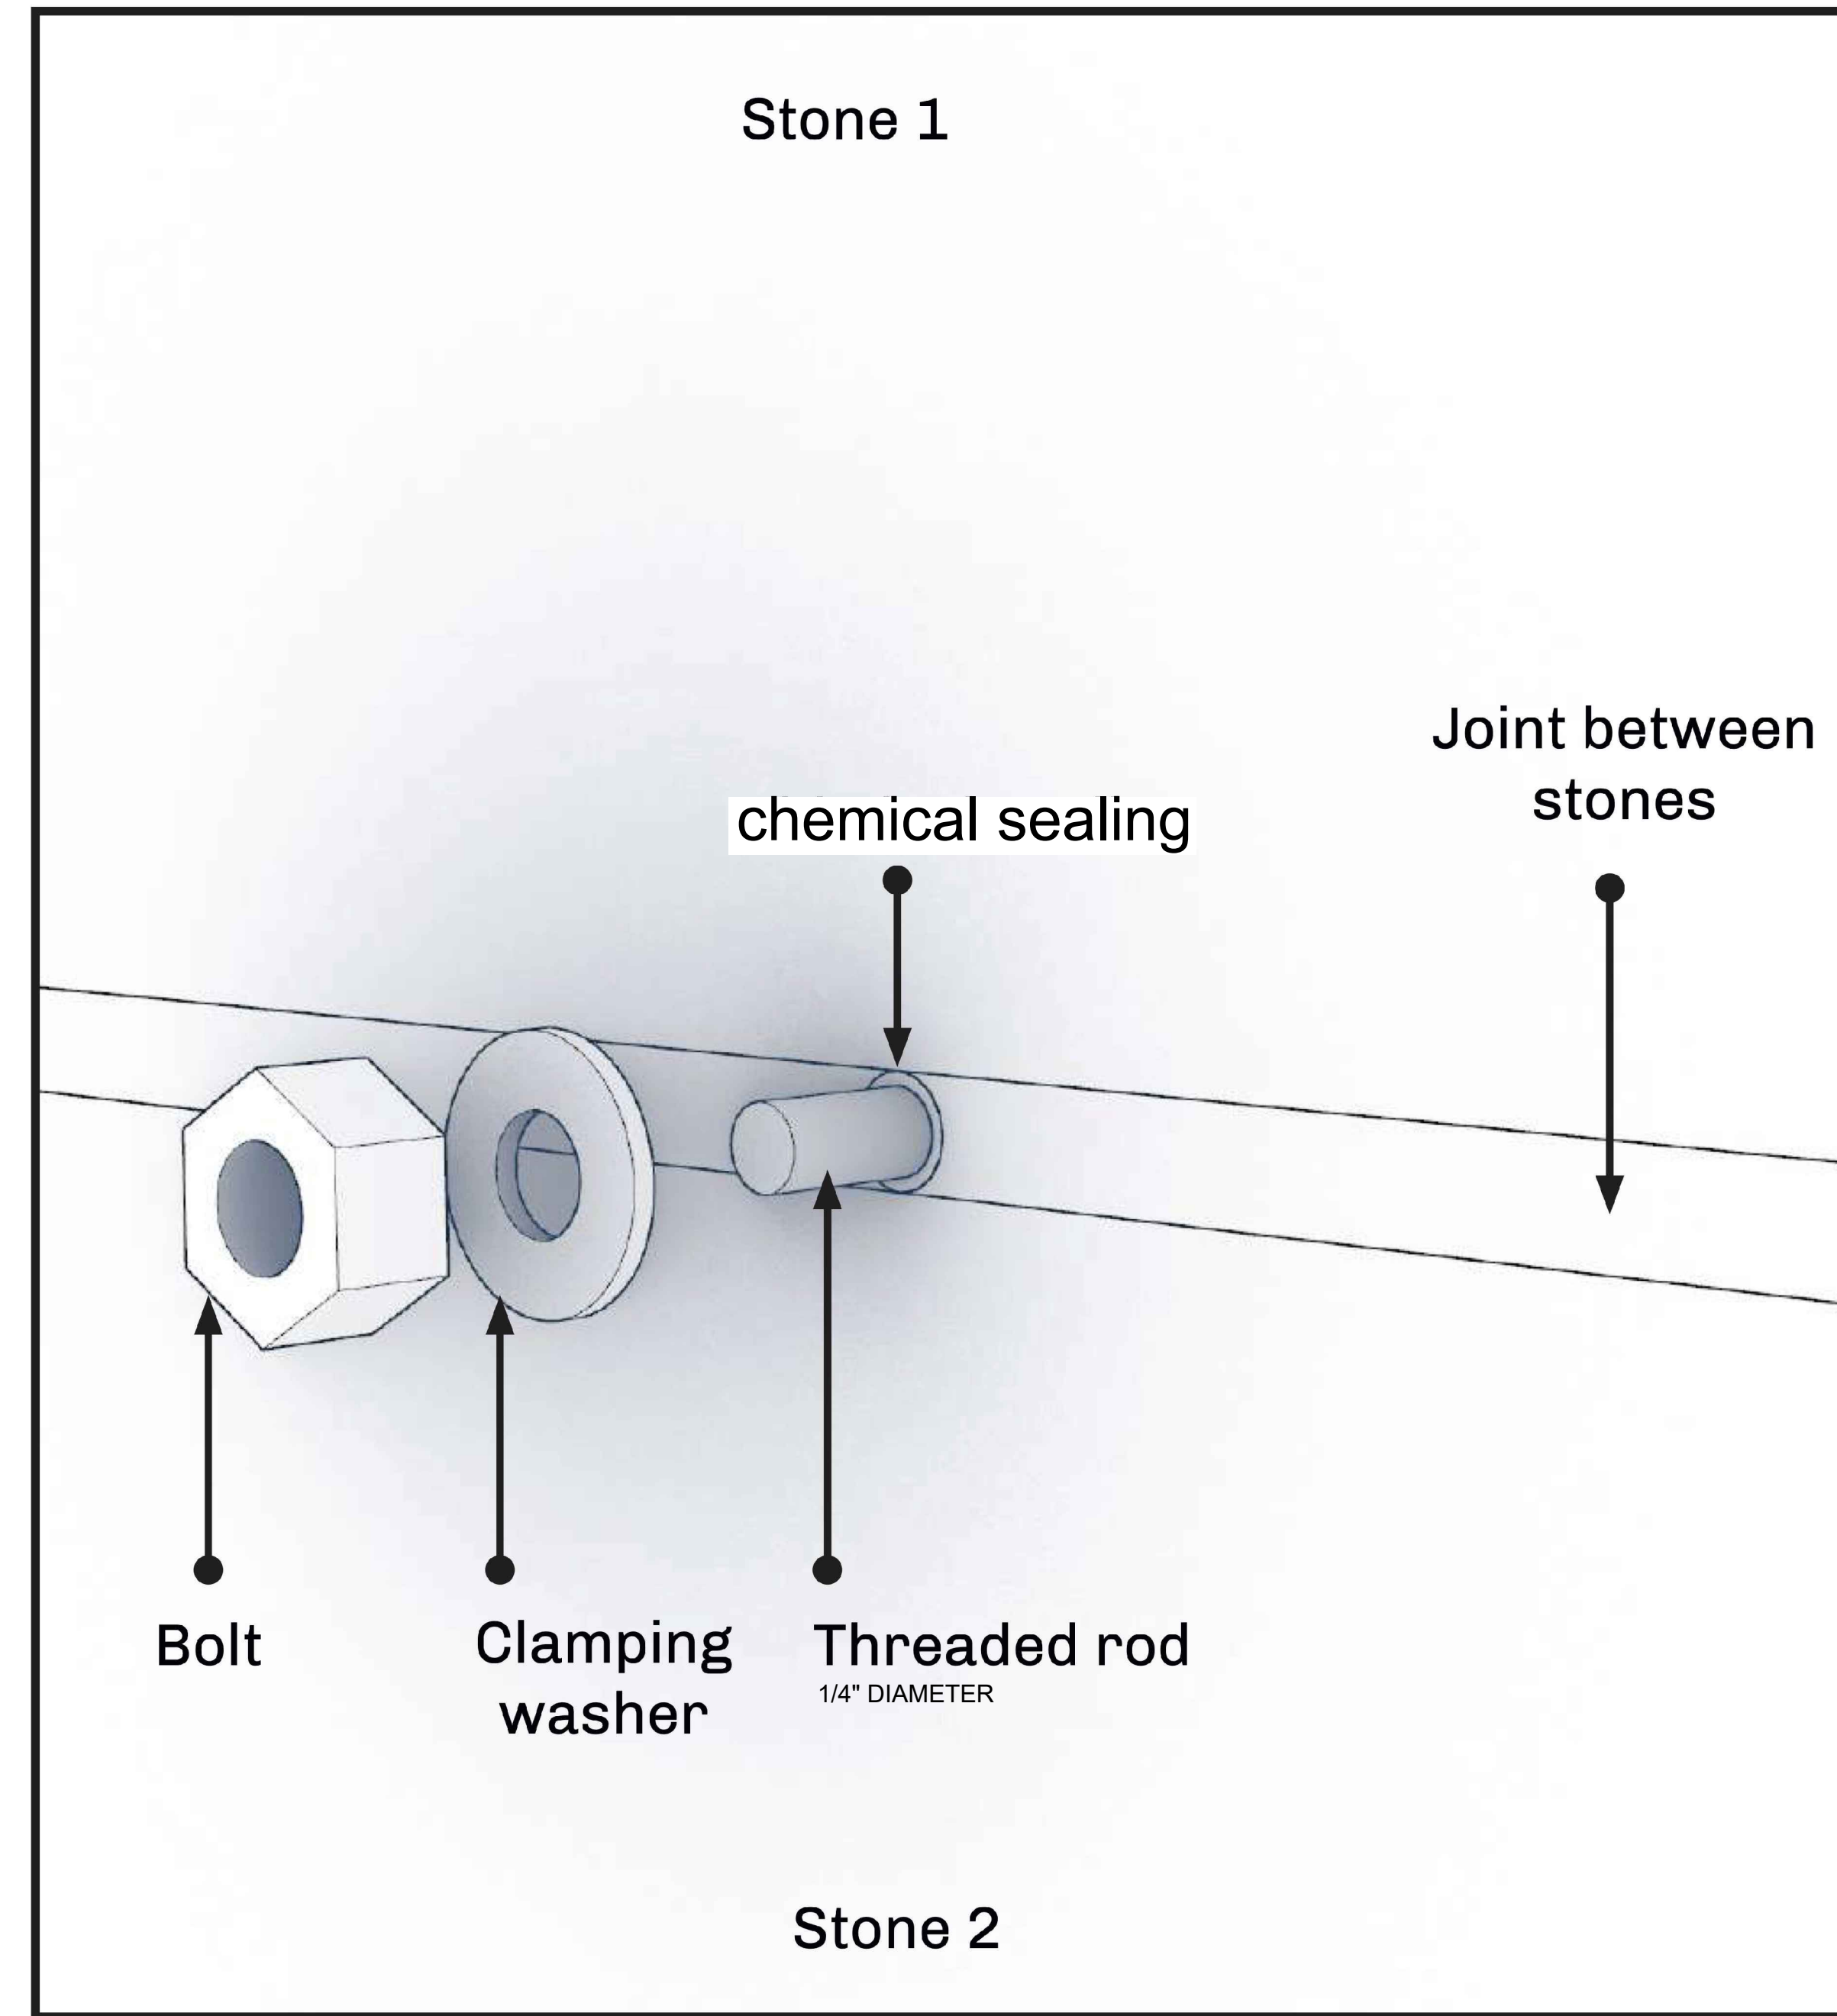

chemical sealing in joints between 2 stones

2022.04.07 | BOA Light Studio

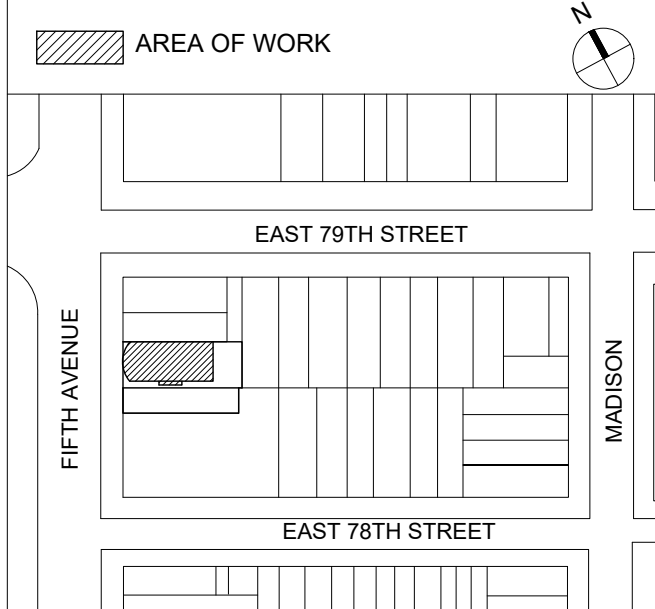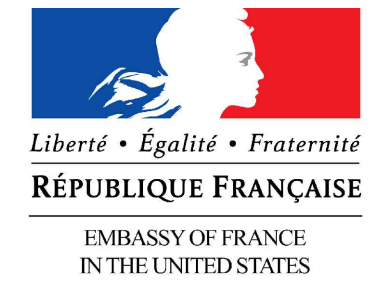

NO.	SUBMISSIONS/ REVISIONS	DATE
2	LPC PUBLIC HEARING	5.23.2023
1	CBB PUBLIC HEARING	3.13.2023

DATE:	3.28.2023
APS PROJECT No:	23-005 & 007
SCALE:	AS NOTED
DRAWING BY:	DC/SG
CHECKED BY:	DE/PJ
DWG No:	14
DWG COUNT:	14

PLOTTED: 5/19/2023 12:21 PM BY: ---- FILE NAME: I:\01_projects\01_architectural_preservation_studio\2023\23-005_fcs_public_hearings_sculpture\02_drawings\02_current\23-005_presentation_lpc_exl_lighting.dwg

FRENCH EMBASSY

New-York City

ELECTRICAL WIRING

- Legends :
- Electrical and DMX wiring
 - LED sculptural glass bars



2022.04.07 | BOA Light Studio

PRESERVATION CONSULTANTS


ARCHITECTURAL PRESERVATION STUDIO, DPC
Architecture, Historic Preservation, & Building Envelope Consulting
594 Broadway, Suite 919, New York, NY 10012
212.477.7976 / info@preservationstudio.com

OWNER


Liberté • Égalité • Fraternité
RÉPUBLIQUE FRANÇAISE
EMBASSY OF FRANCE
IN THE UNITED STATES

EMBASSY OF FRANCE TO THE UNITED STATES OF AMERICA
REAL ESTATE AND PROPERTY MANAGEMENT
4101 RESERVOIR ROAD N.W.
WASHINGTON, DC 20007
TEL. 202.944.6000

CLIENTS


Villa Albertine

INSTITUT FRANCAIS DES ETATS-UNIS - VILLA ALBERTINE
972 FIFTH AVENUE, NEW YORK, NY 10075

LIGHTING DESIGNER

BOA LIGHT STUDIO

BOA LIGHT STUDIO
USA: 417 LAFAYETTE ST FLOOR 6, NY, NY 10003
FR: 76 RUE DE FONTENAY 94300 VINCENNES

LOCATION PLAN

AREA OF WORK

EAST 79TH STREET

FIFTH AVENUE

EAST 78TH STREET

MADISON

NO.	SUBMISSIONS/ REVISIONS	DATE
2	LPC PUBLIC HEARING	5.23.2023
1	CBB PUBLIC HEARING	3.13.2023

DATE: 3.28.2023

APR PROJECT No: 23-005 & 007

SCALE: AS NOTED

DRAWING BY: DC/SG


CHECKED BY: DE/PJ

DWG No: 15

DWG COUNT: 15


PLOTTED: 5/19/2023 12:21 PM BY: FILE NAME: I:\01_projects\01_architectural_preservation_studio\2023\23-005_fcs_public_hearings\sculpture\02_drawings\02_current\23-005_presentation_ipc_exl_lighting.dwg

ELECTRICAL WIRING / NO VISIBILITY OF CABLES

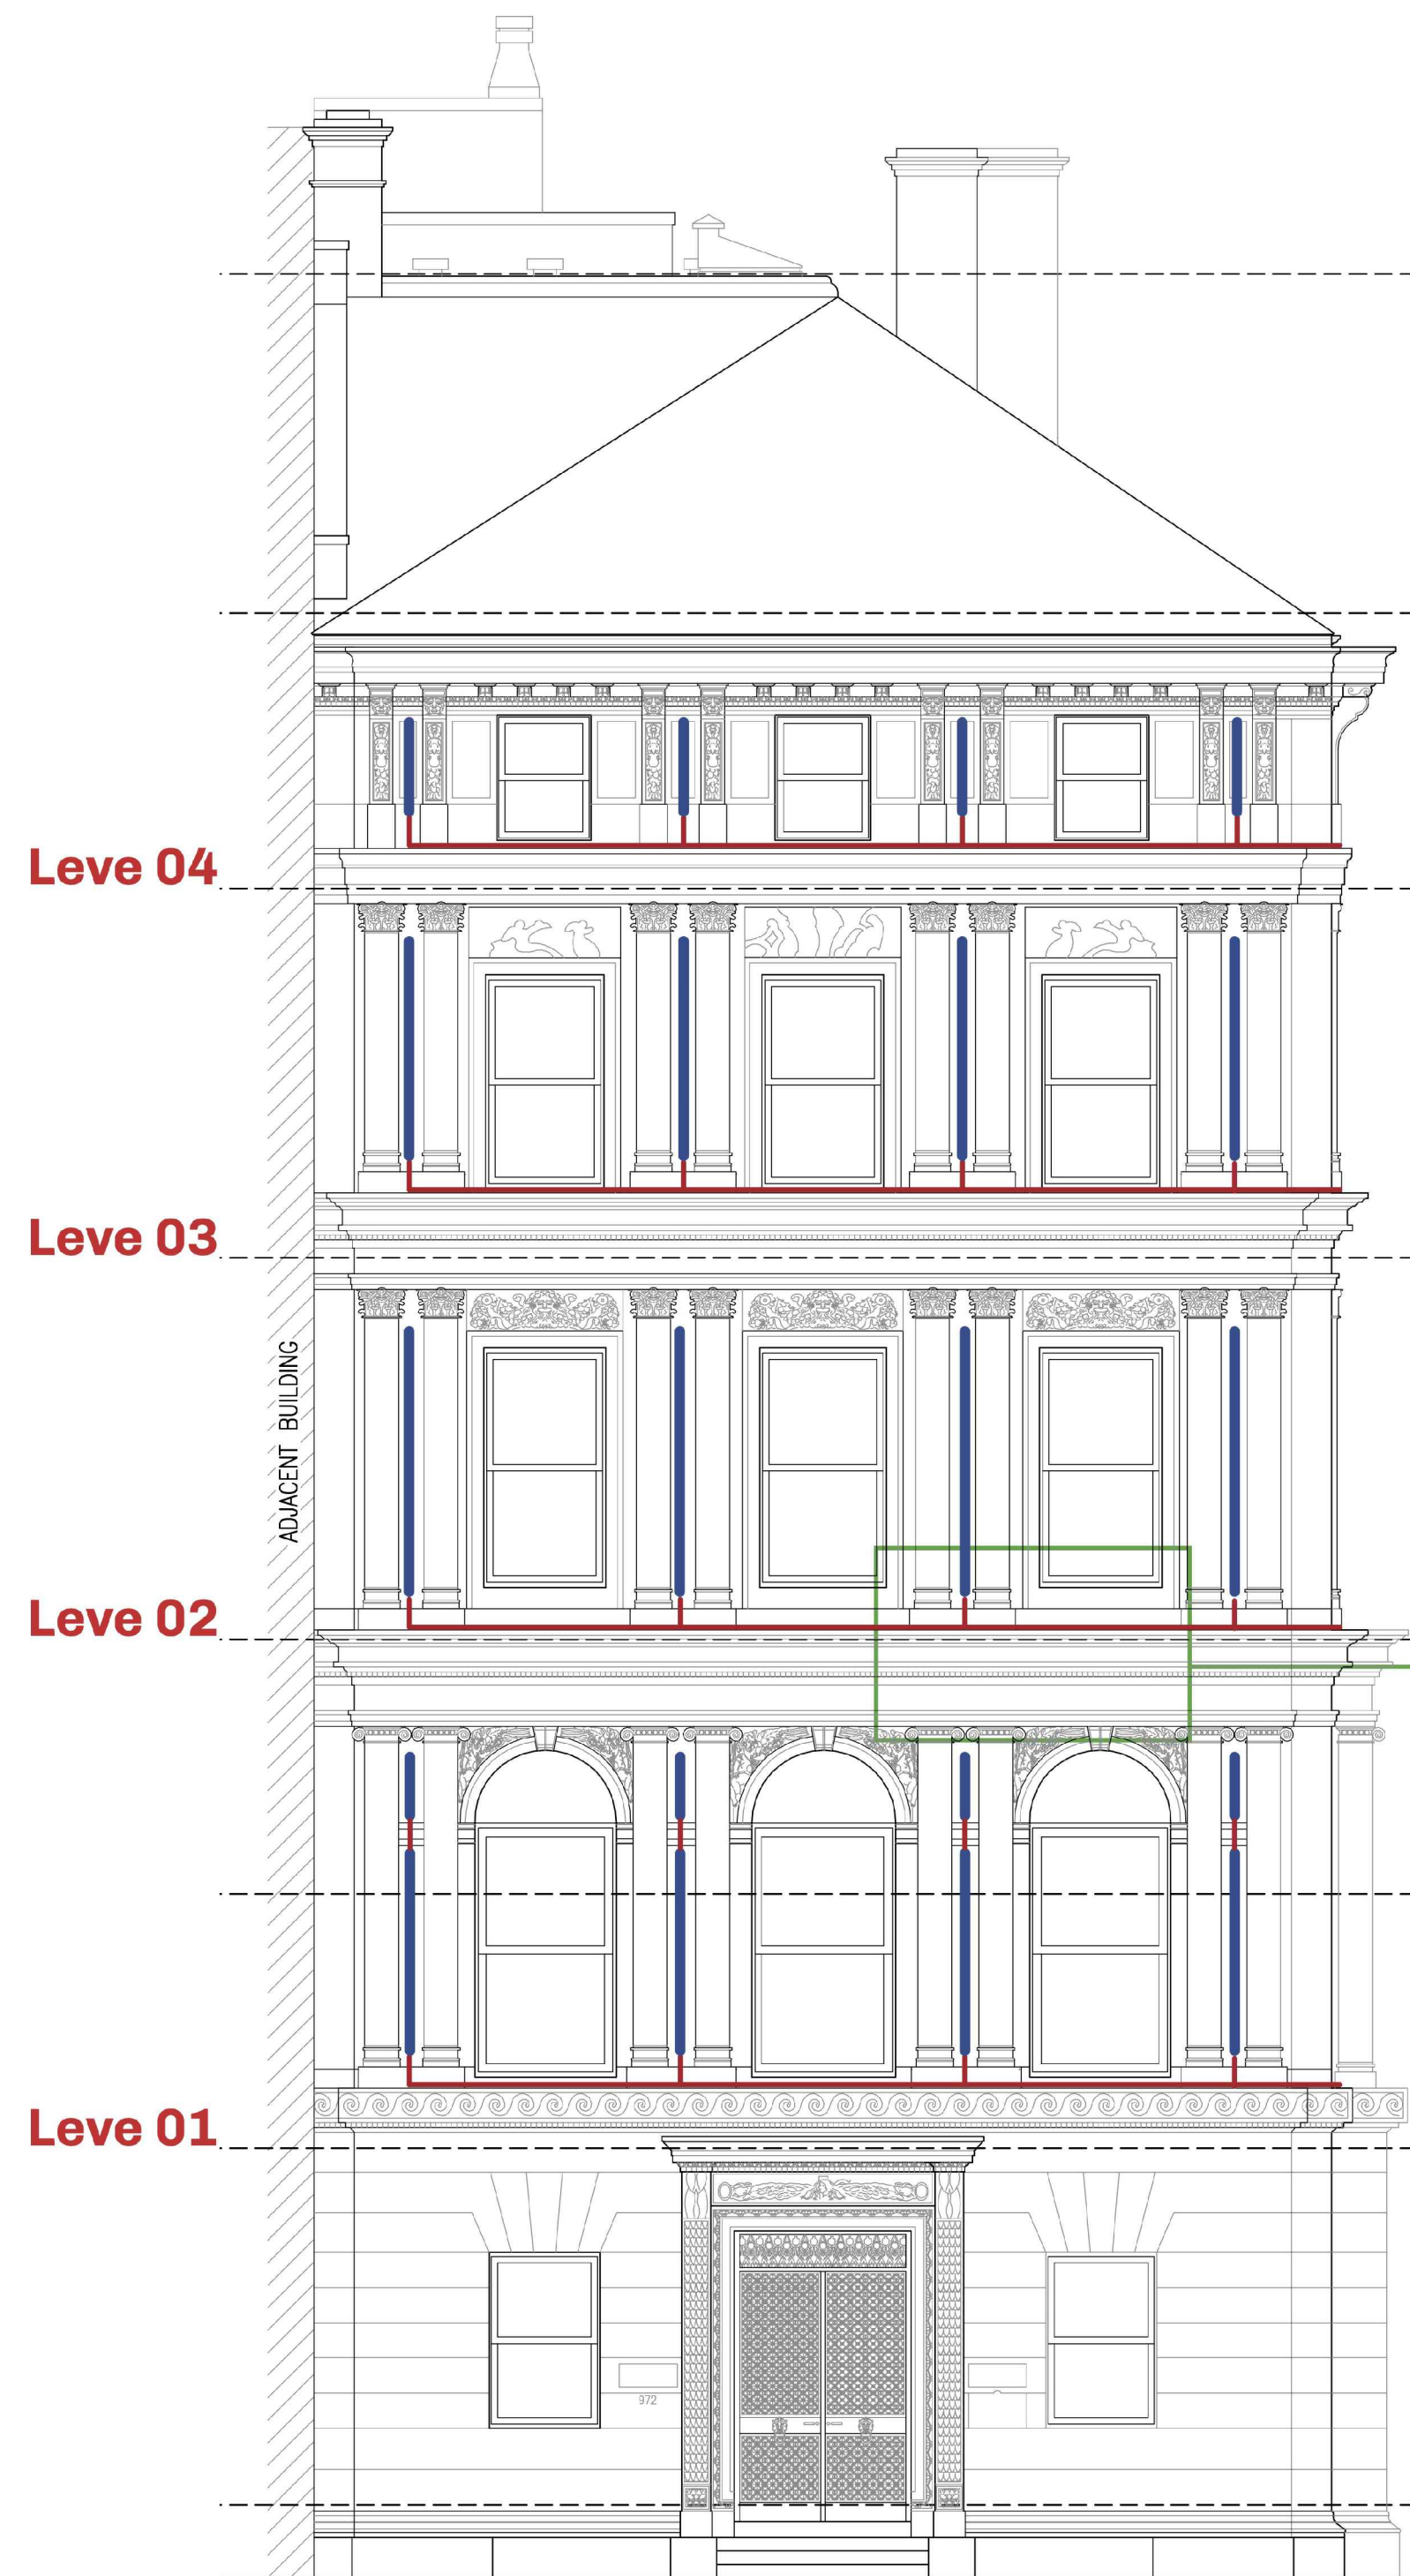


West elevation


West elevation

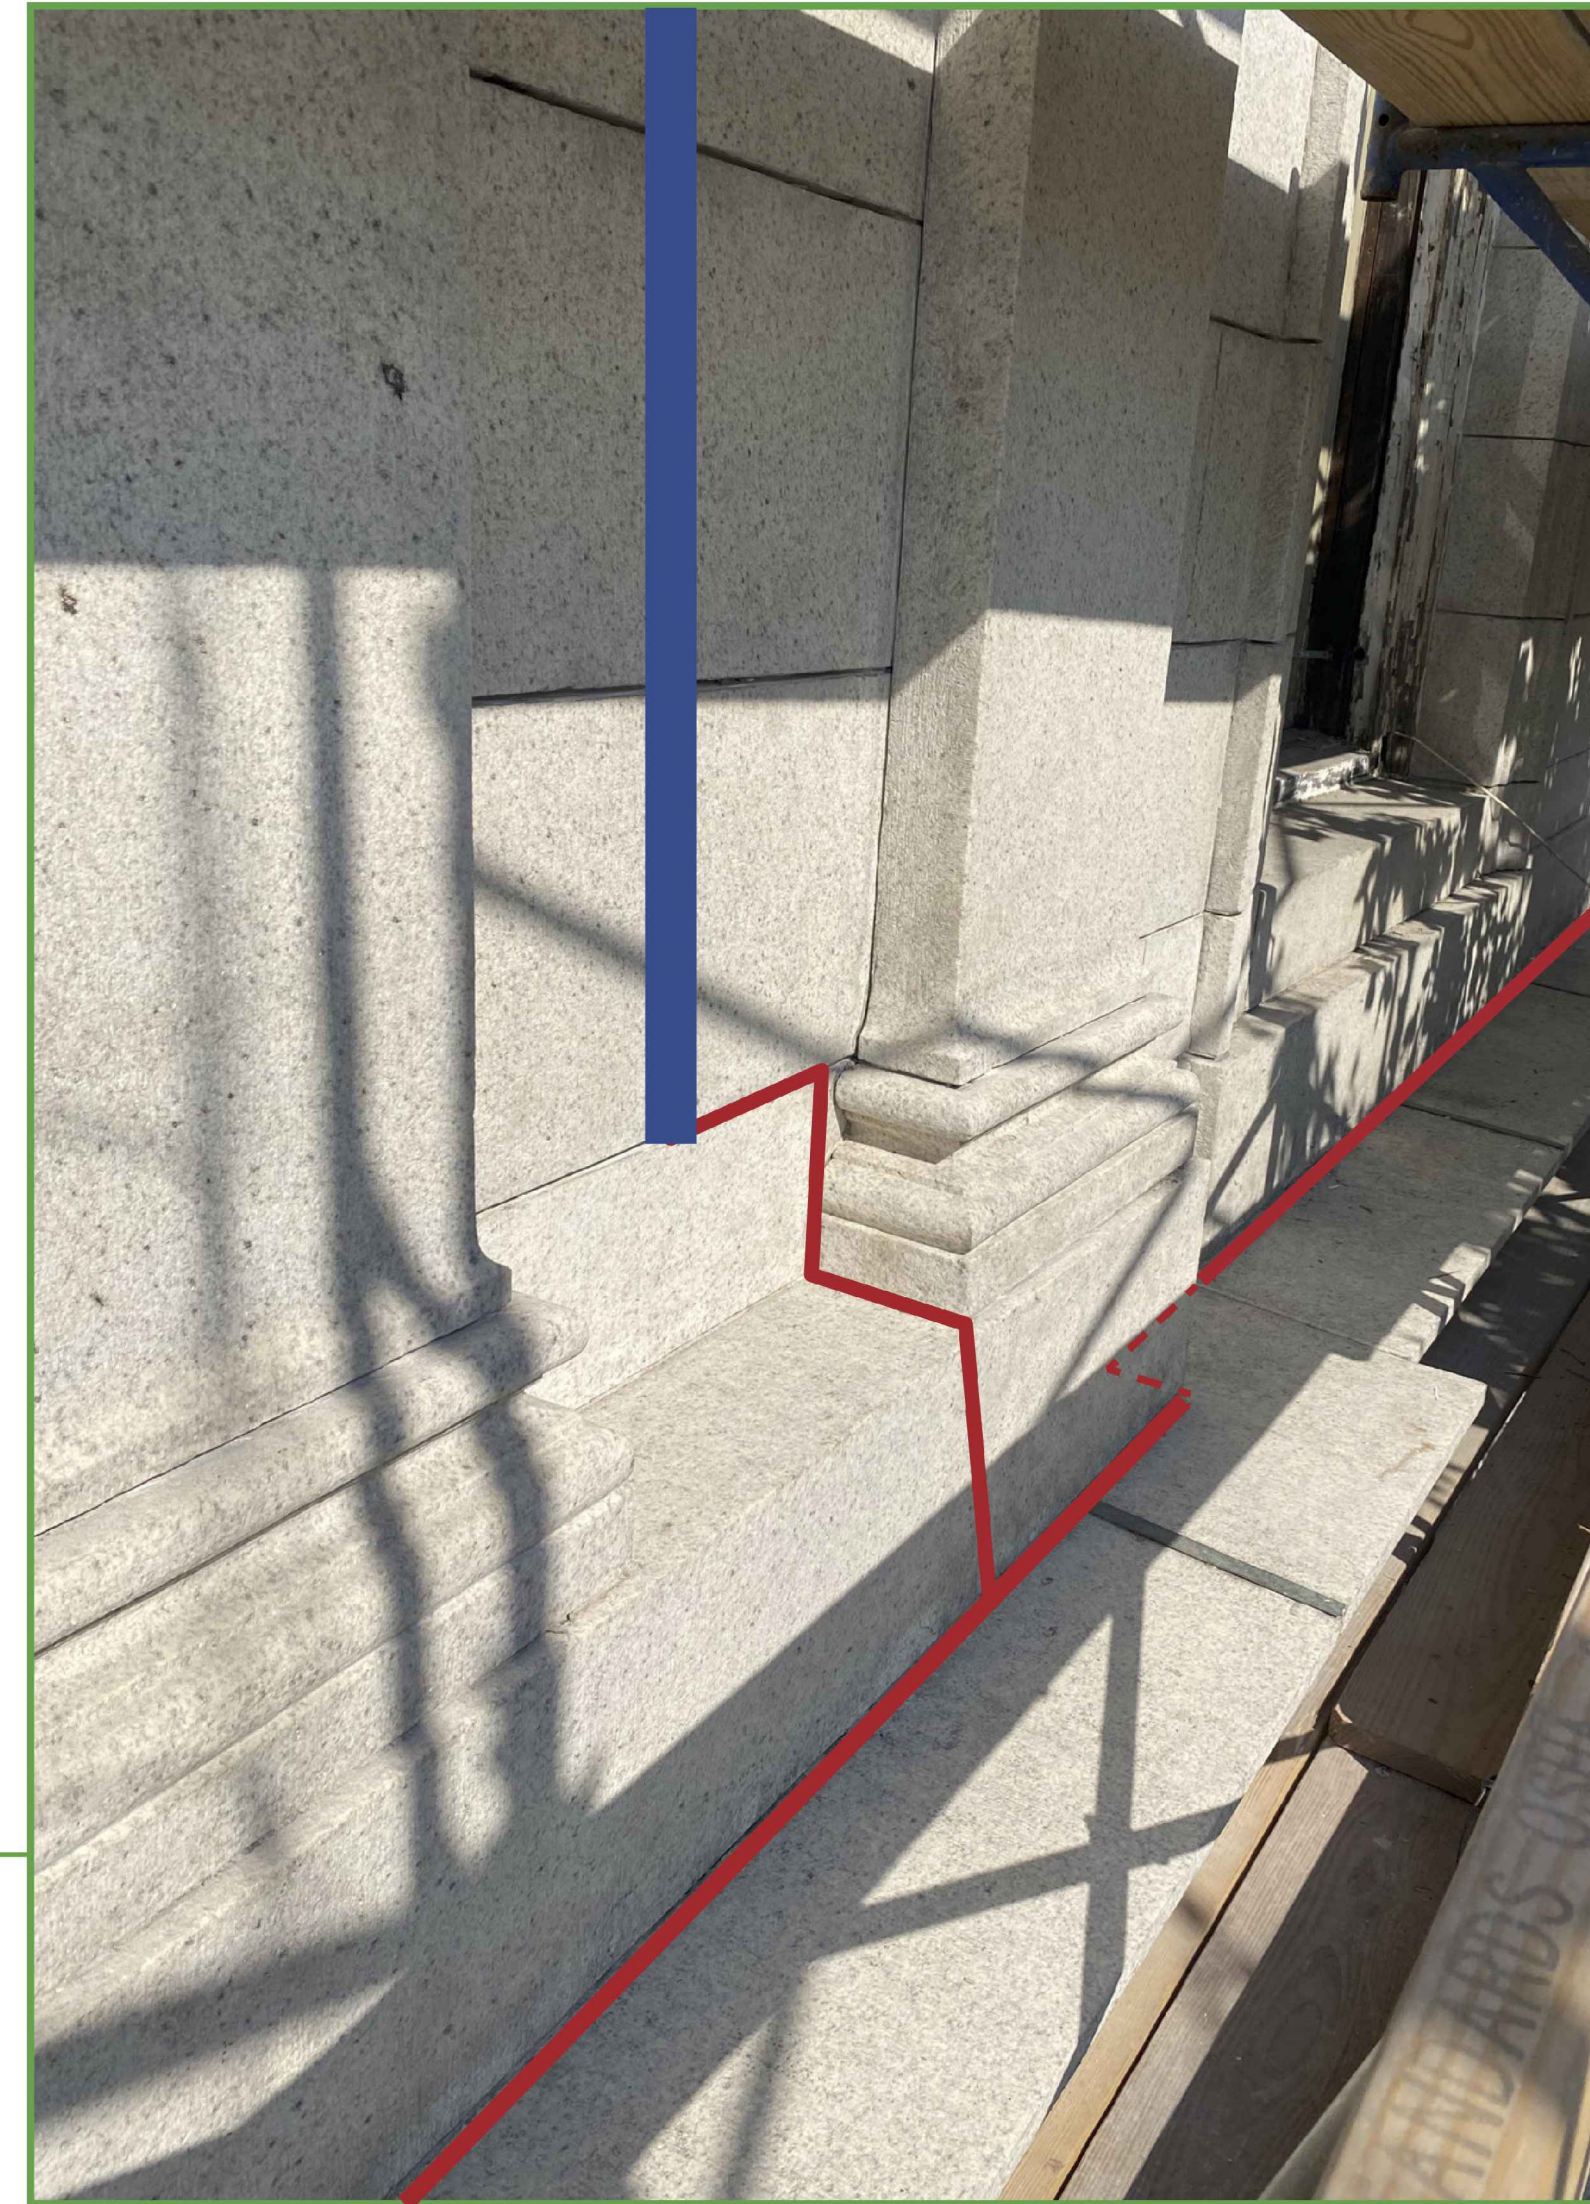


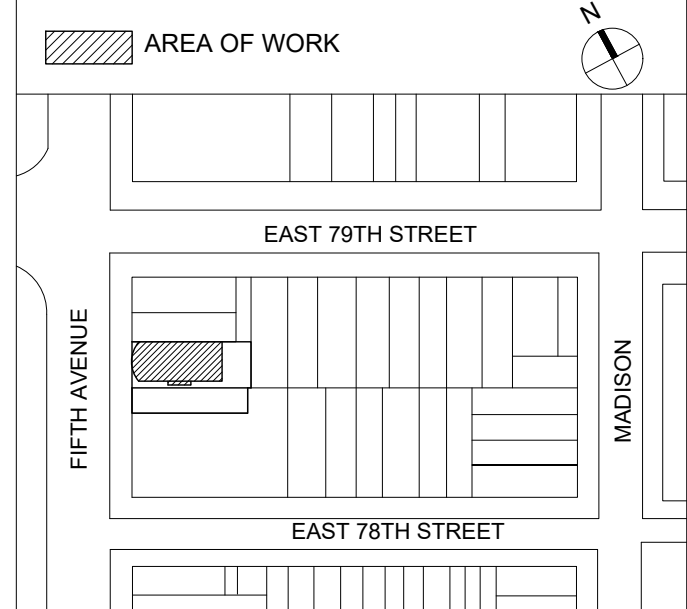
The cables will run along the cornice close to the facade.

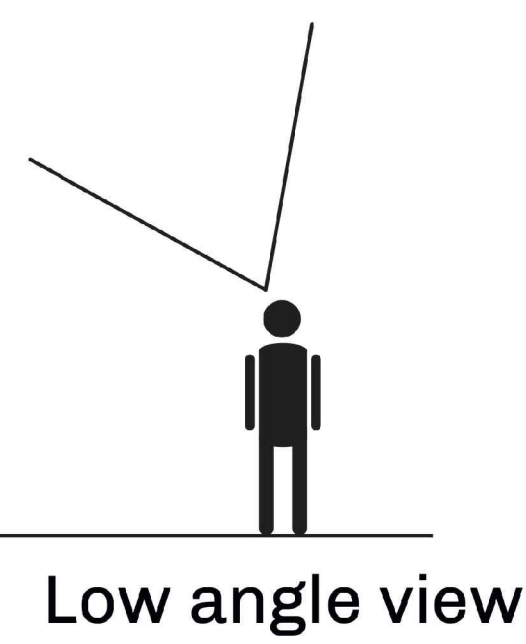

Low angle view

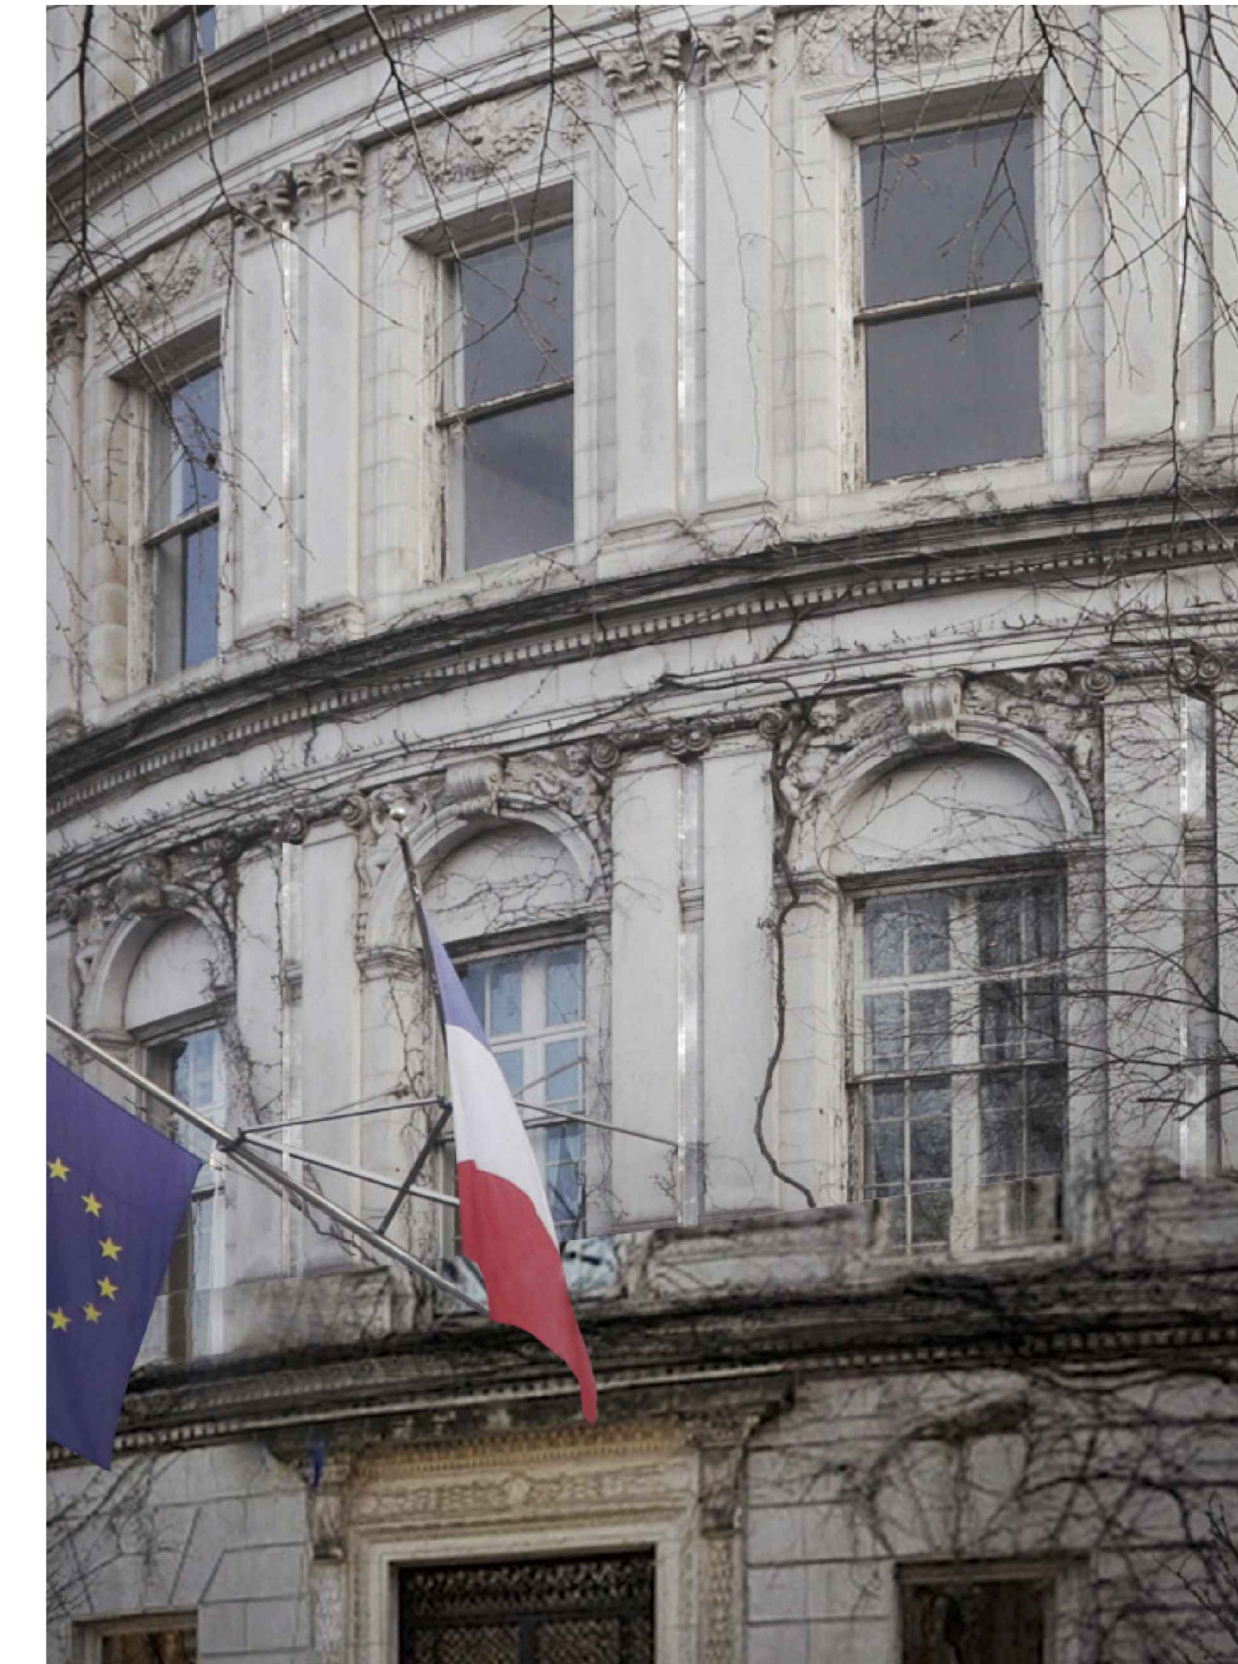

 The cables will not be visible from the sidewalk at the bottom and in front of the building because of the cornice where the cables will run and the low angle view.



NO.	SUBMISSIONS/ REVISIONS	DATE
2	LPC PUBLIC HEARING	5.23.2023
1	CBB PUBLIC HEARING	3.13.2023

SEAL & SIGNATURE	DATE: 3.28.2023
	APS PROJECT No: 23-005 & 007
	SCALE: AS NOTED
	DRAWING BY: DC/SG
	CHECKED BY: DE/PJ
	DWG No: 16
	DWG COUNT: 16



PHOTO 01 • CARNEGIE HALL, 881 7TH AVE, NYC

INDIVIDUAL LANDMARK



PHOTO 02 • DARYL ROTH THEATRE, 101 E 15TH ST, NYC

INDIVIDUAL LANDMARK



PHOTOS 03 & 04 • THE JEWISH MUSEUM, 1109 5TH AVE, NYC

INDIVIDUAL LANDMARK



PHOTO 05 • SAKS FIFTH AVENUE, 611 5TH AVE, NYC

INDIVIDUAL LANDMARK

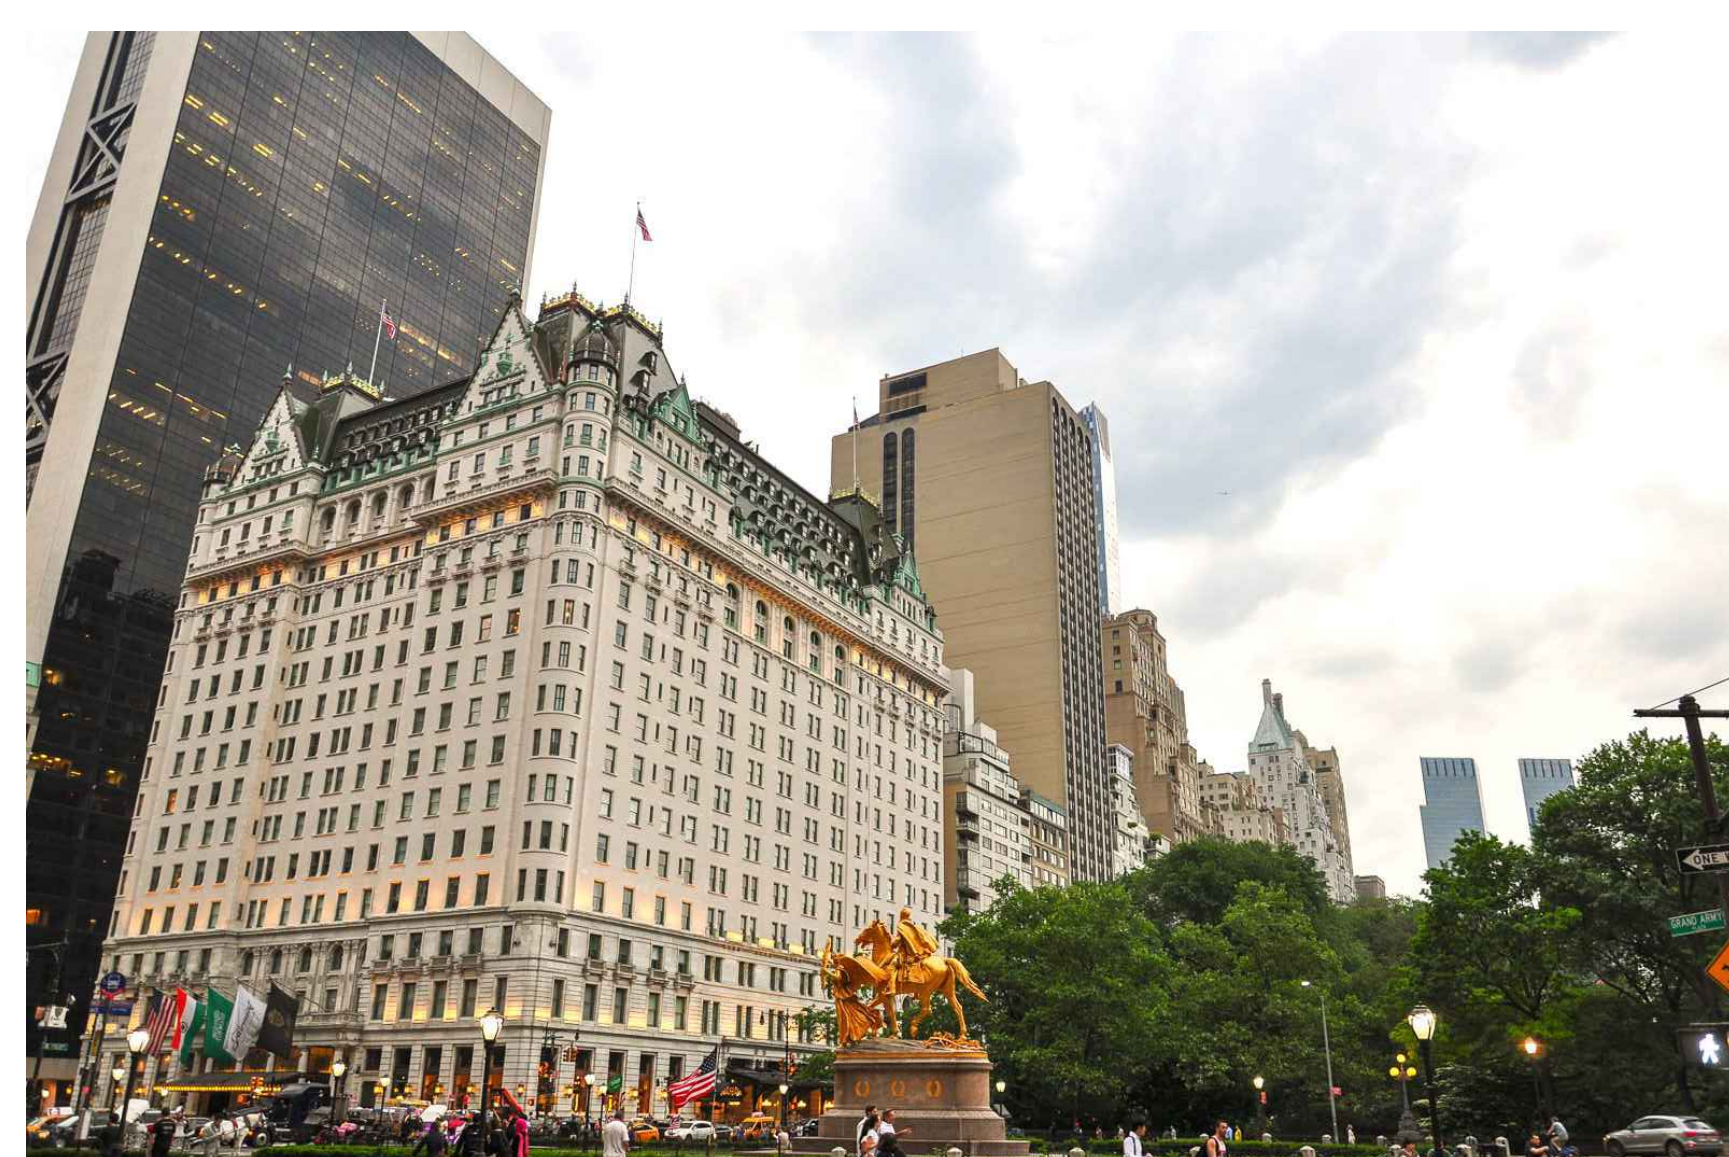


PHOTO 06 • THE PLAZA HOTEL, 768 5TH AVE, NYC

INDIVIDUAL LANDMARK

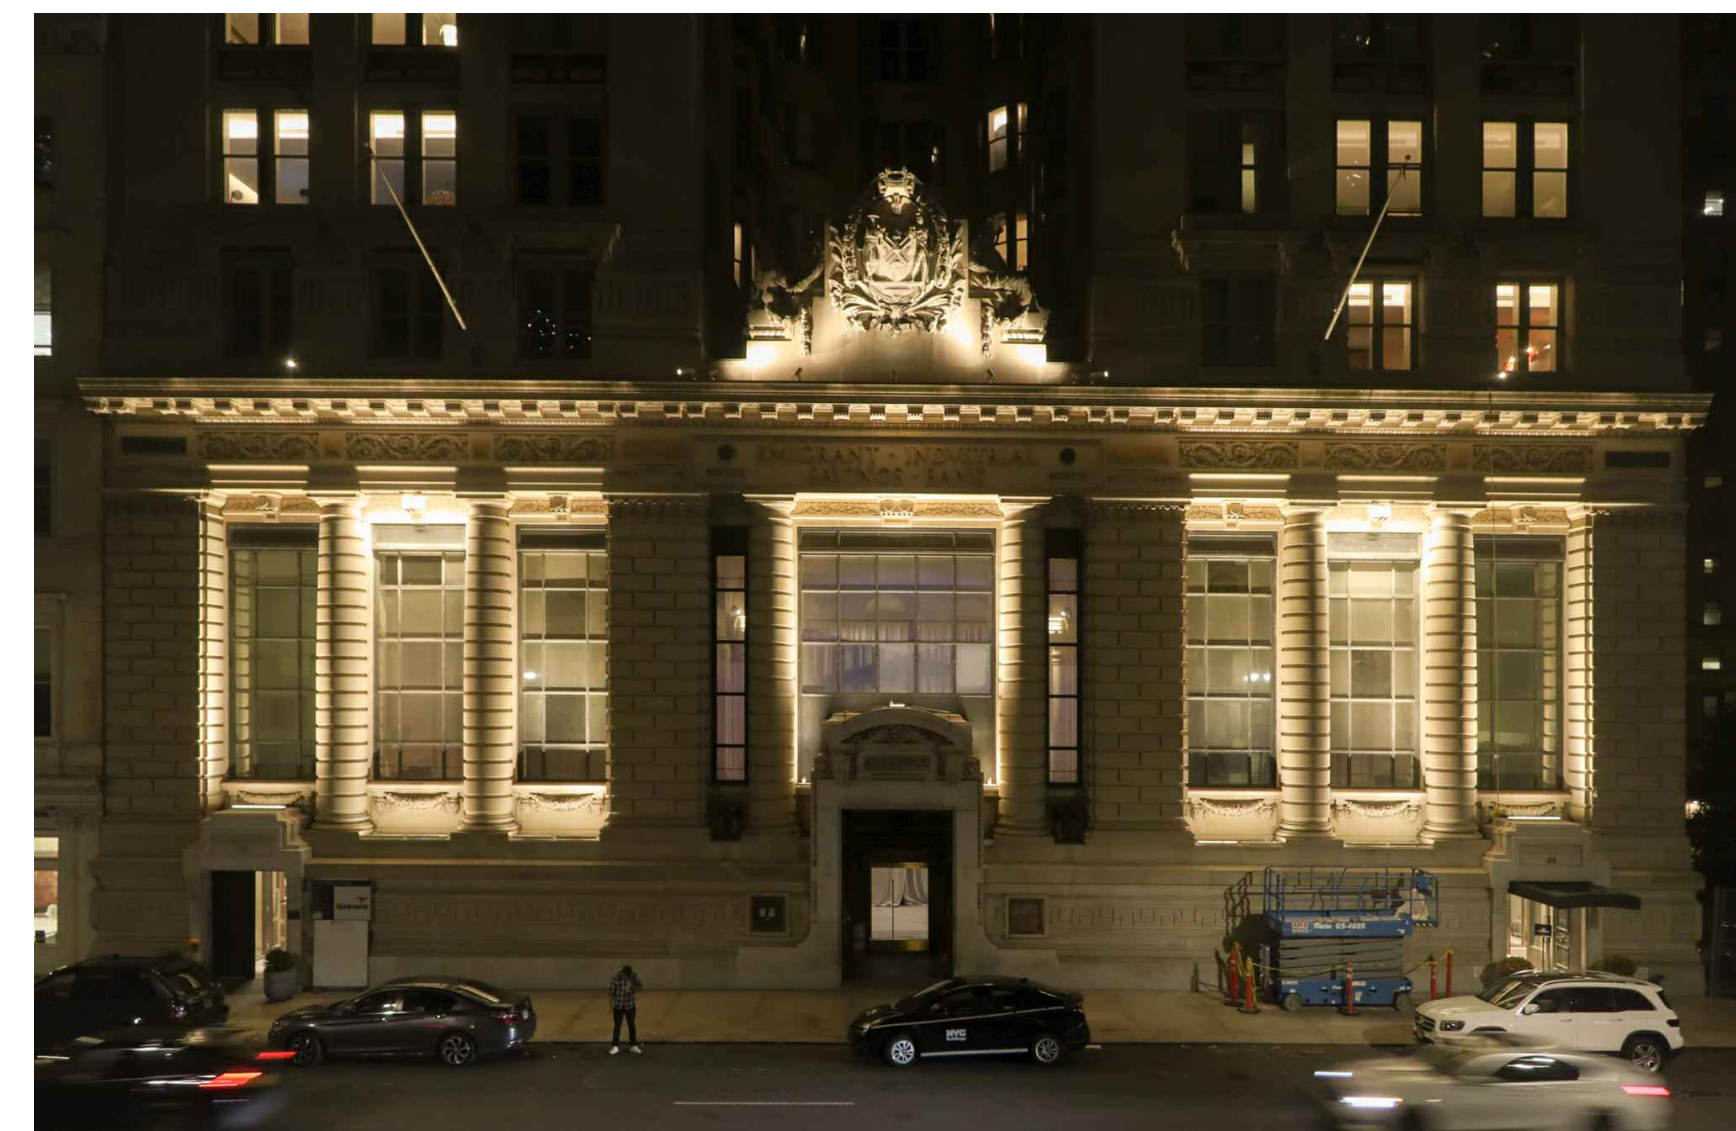


PHOTO 07 • HALL DES LUMIERES, 49 CHAMBER ST, NYC

INDIVIDUAL LANDMARK


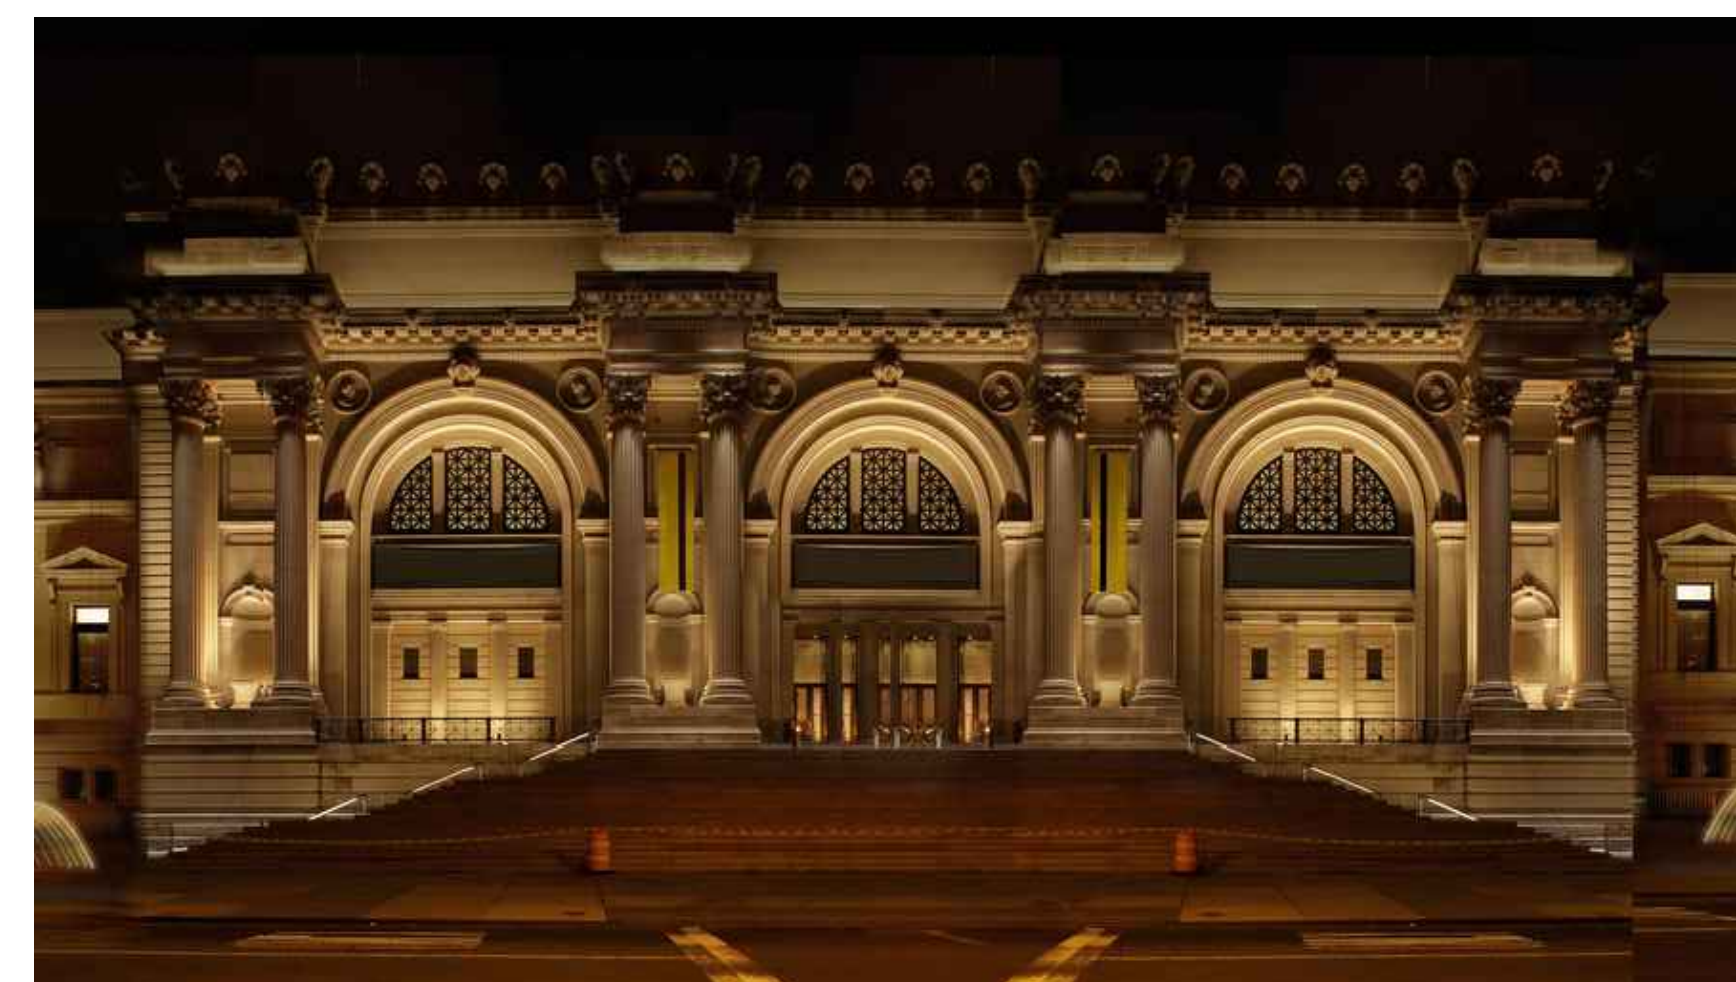




PHOTO 08 • 1000 5TH AVE, NYC

INDIVIDUAL LANDMARK

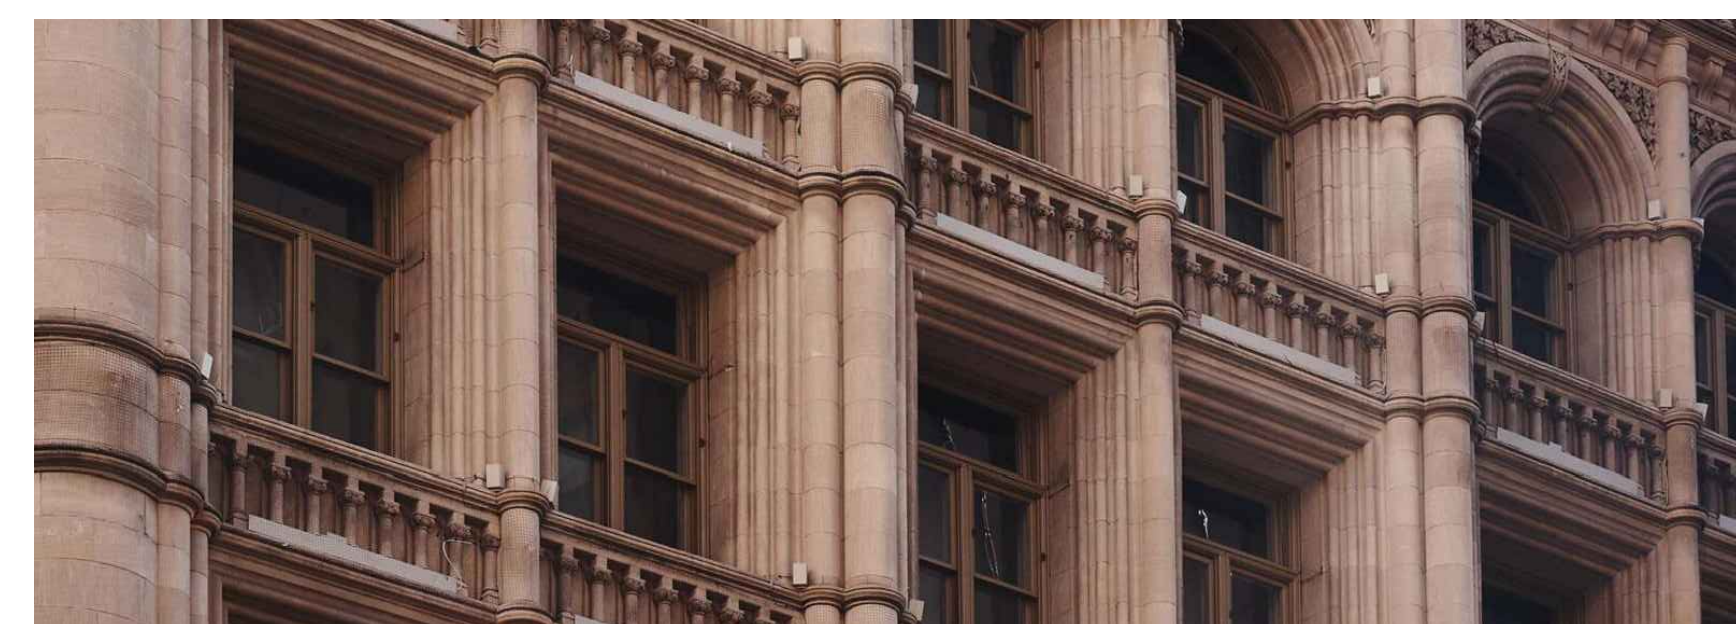

PHOTOS 09 & 10 • 281 PARK AVE, NYC

INDIVIDUAL LANDMARK

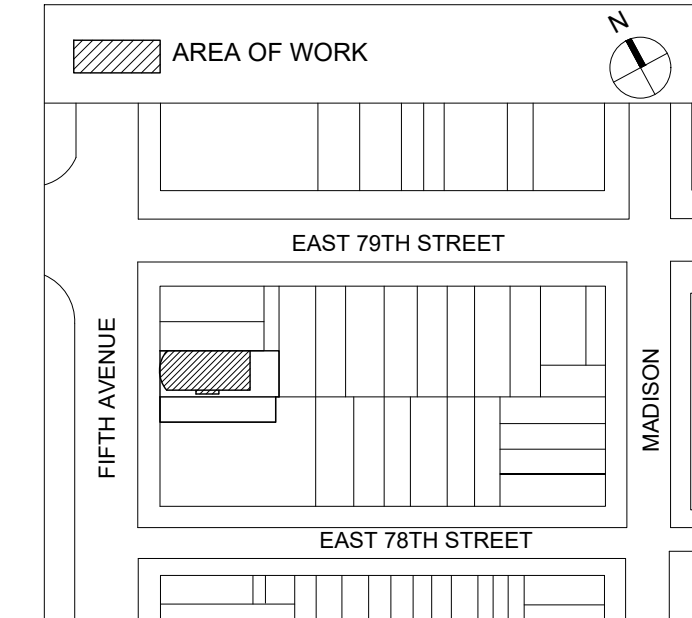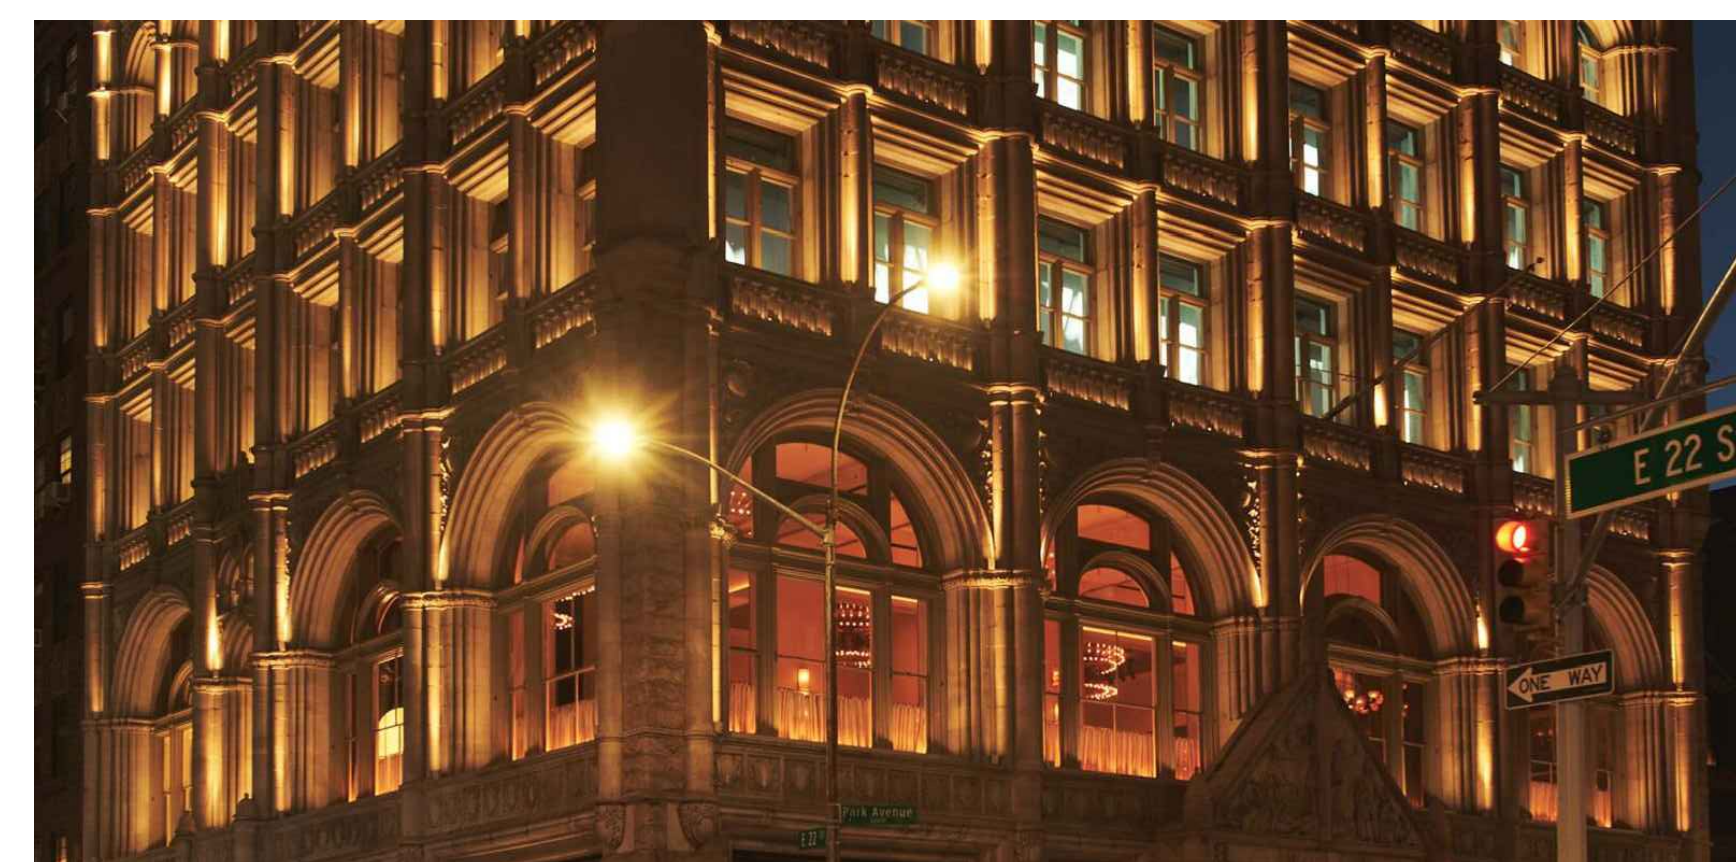

NO.	SUBMISSIONS/ REVISIONS	DATE
2	LPC PUBLIC HEARING	5.23.2023
1	CBB PUBLIC HEARING	3.13.2023

DATE:	3.28.2023
APS PROJECT No:	23-005 & 007
SCALE:	AS NOTED
DRAWING BY:	DC/SG
CHECKED BY:	DE/PJ
DWG No:	17
DWG COUNT:	17

The current proposal is:

Preservation Department – Item 2, LPC-23-07796

**972 Fifth Avenue – Payne Whitney House - Individual
Landmark – Metropolitan Museum Historic District
Borough of Manhattan**

To Testify Please Join Zoom

Webinar ID: 858 3658 7352

Passcode: 972533

By Phone: 1 646-558-8656 US (New York)

877-853-5257 (Toll free) US

888 475 4499 (Toll free)

Note: If you want to testify on an item, join the Zoom webinar at the agenda’s “Be Here by” time (about an hour in advance). When the Chair indicates it’s time to testify, “raise your hand” via the Zoom app if you want to speak (*9 on the phone). Those who signed up in advance will be called first.