



# THE CITY OF NEW YORK MANHATTAN COMMUNITY BOARD 3

59 East 4th Street - New York, NY 10003

Phone: (212) 533-5300 - Fax: (212) 533-3659

www.cb3manhattan.org - info@cb3manhattan.org

Gigi Li, Board Chair

Susan Stetzer, District Manager

## Sidewalk Café License Application Questionnaire

**Fill out completely or application will not be considered.**

Bring 6 copies (double sided) of this questionnaire to the SLA & DCA Licensing Committee meeting to be considered. Otherwise the Committee will write to the DCA notifying the agency of your failure to cooperate with the community review process. This application must also be completed and returned to the Community Board office as soon as possible.

For maximum public notification of your application, display the enclosed poster in a visible location on the outside of your establishment and adjacent buildings for 7 DAYS prior to the meeting

Check which you are applying for:  a new sidewalk café license for an  enclosed  unenclosed café.  
 an alteration of an existing sidewalk license  
 a renewal of an existing sidewalk license

When you return this form, you must include the following attachments:

- Photographs of the inside and outside of your establishment
- Schematics/floor plans of the inside of your establishment and sidewalk café schematics
- Petition signatures from residents in surrounding buildings

Name of Corporation: Saigon NYC LTD DBA: An Choi  
Address: 85 Orchard St Cross Streets: Broome & Grand St's

Applicant's Name on DCA Documents: TUAN BUI  
Applicant's Address: 261 Broome St NY, NY 10002  
Telephone: (212) 226-3700 E-Mail: \_\_\_\_\_

Describe nature of alteration, if applicable: \_\_\_\_\_

Is this establishment handicap accessible?  Yes  No

Hours of Operation (indicate if different for sidewalk or backyard): sidewalk cafe Sun-Thur 12<sup>PM</sup>-11<sup>PM</sup> & Fri-Sat 12<sup>PM</sup>-12<sup>AM</sup>

Seating Capacity Inside	Tables: <u>13</u>	Chairs: <u>27</u>	Bar Stools: <u>7</u>
Seating Capacity Sidewalk	Tables: <u>3</u>	Chairs: <u>8</u>	Bar Stools: <u>0</u>
Seating Capacity Backyard	Tables: _____	Chairs: _____	Bar Stools: _____
TOTALS	<u>16</u>	<u>35</u>	<u>7</u>

Has this corporation or any principal been licensed previously?  Yes  No

If yes, please indicate name of establishment: NOT FOR A SIDEWALK CAFE

Address: \_\_\_\_\_ Community Board #: \_\_\_\_\_

Cross Street: \_\_\_\_\_ Dates: \_\_\_\_\_

Two Bike's LLC DBA Dudley's 85 Orchard St  
Norman Cay Group LLC DBA Spur Tree 74 Orchard St

How many sidewalk cafés are within 1 block? 2 Please use the schematic below to indicate the location and total number of sidewalk cafés within this one block area.





	A				
	V				
	E				
	STREET				

Please see the Community Board website to find block associations or tenant associations in the immediate vicinity of your location for community outreach. Applicants are encouraged to reach out to community groups. Also use provided petitions, which clearly state the name, address, license for which you are applying, and the hours and method of operation of your establishment at the top of each page. (Attach additional sheets of paper as necessary).

**PLEASE NOTE:**

Community Board 3 requests that Sidewalk Cafés cease operation no later than midnight on weekends and 11 p.m. on weekdays. We urge you to consider closing at 11 p.m. and 10 p.m. respectively. Unenclosed sidewalk cafés (railings, chairs, and tables) must be removable and put away at the end of each night. Until you receive your license from the city, you are not licensed to operate your sidewalk café and may be fined for doing so.

For full regulations governing sidewalk cafés, please consult the City Code, Article 1, Chapter 4, Sections 14-11 through 14-43. (Available from the Department of Consumer Affairs.)

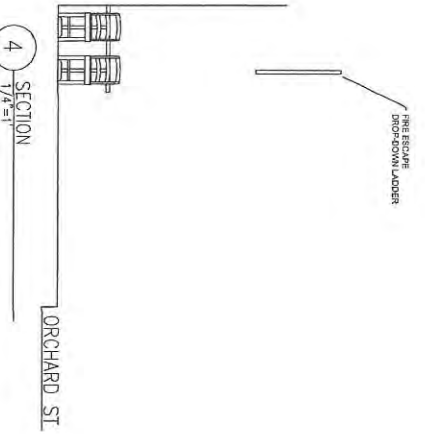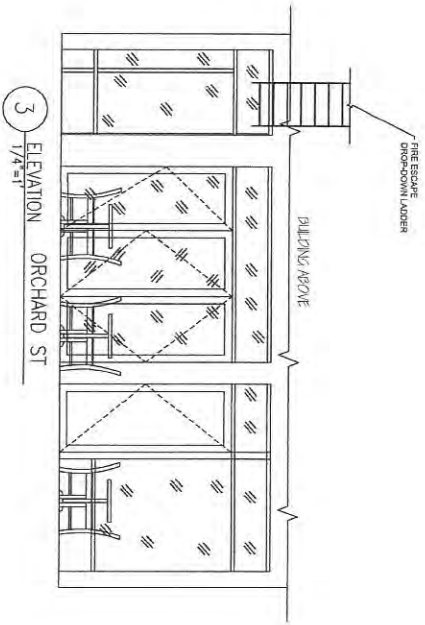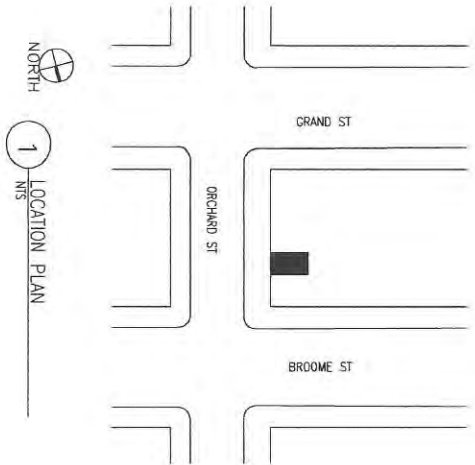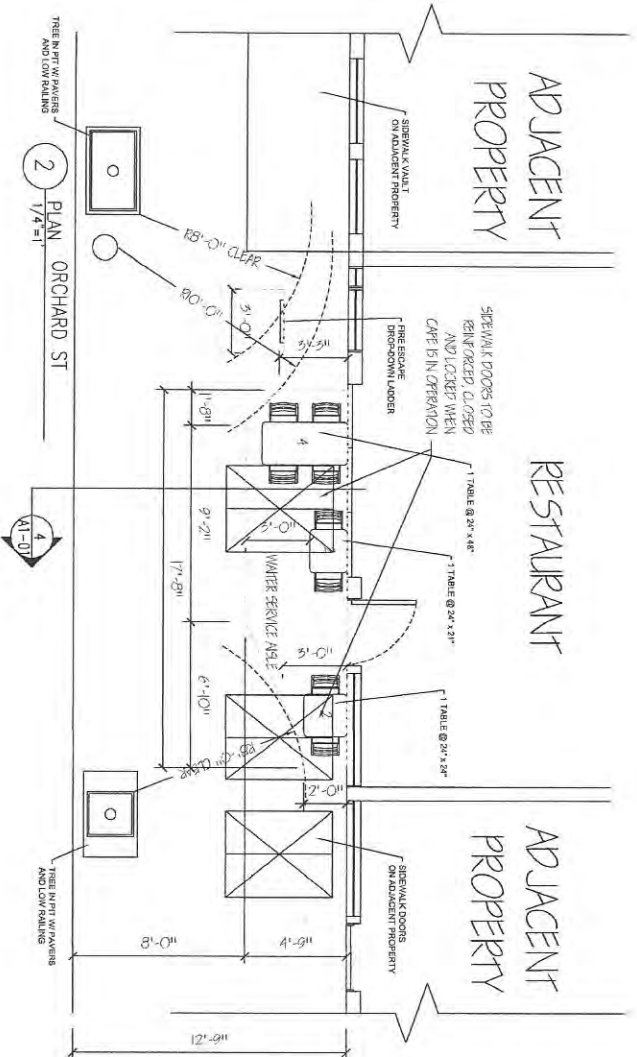

DRAWING NAME	
SITE AND PLAN VIEW OF SMALL UNENCLOSED SW CAFE SAGONNYG LTD 85 ORCHARD ST NEW YORK, NY 10002	
APPLICATION DATA	
COMMUNITY BOARD # 3	LOT # 43
BLOCK # 413	LOT # 43
# OF TABLES: 3	# OF SEATS: 8
CAFE AREA: 72 SQ. FT.	
DRAWING NUMBER	
<b>A1.0</b>	
SCALE	
1/4" = 1'-0"	
DATE	
01.08.16	
E.M. CONSULTING, 70 JEFFERSON AVE 8TH FL PRINCETON, NJ 08542 609-275-5745	



