

LEGEND

ADDRESS — 258
LOT WIDTH — 42
NO. OF STORIES — VI
USE TYPE — D/S
LOT NUMBER — ②

DWELLING — D
STORE, STORES — S
GARAGE — G

SITE PHOTO LOCATION — ② →

NOTE: ALL BUILDINGS
DRAWN ARE OF
MASONRY.




COOPER SQUARE
SITE 1B
BLOCK PLAN

SCALE: 1" = 100'-0"
DRAWN: JN
DATE: DEC. 29, 1981

Cumming Associates Architects

32 West 20th Street
New York, N.Y. 10011
212 929 0164

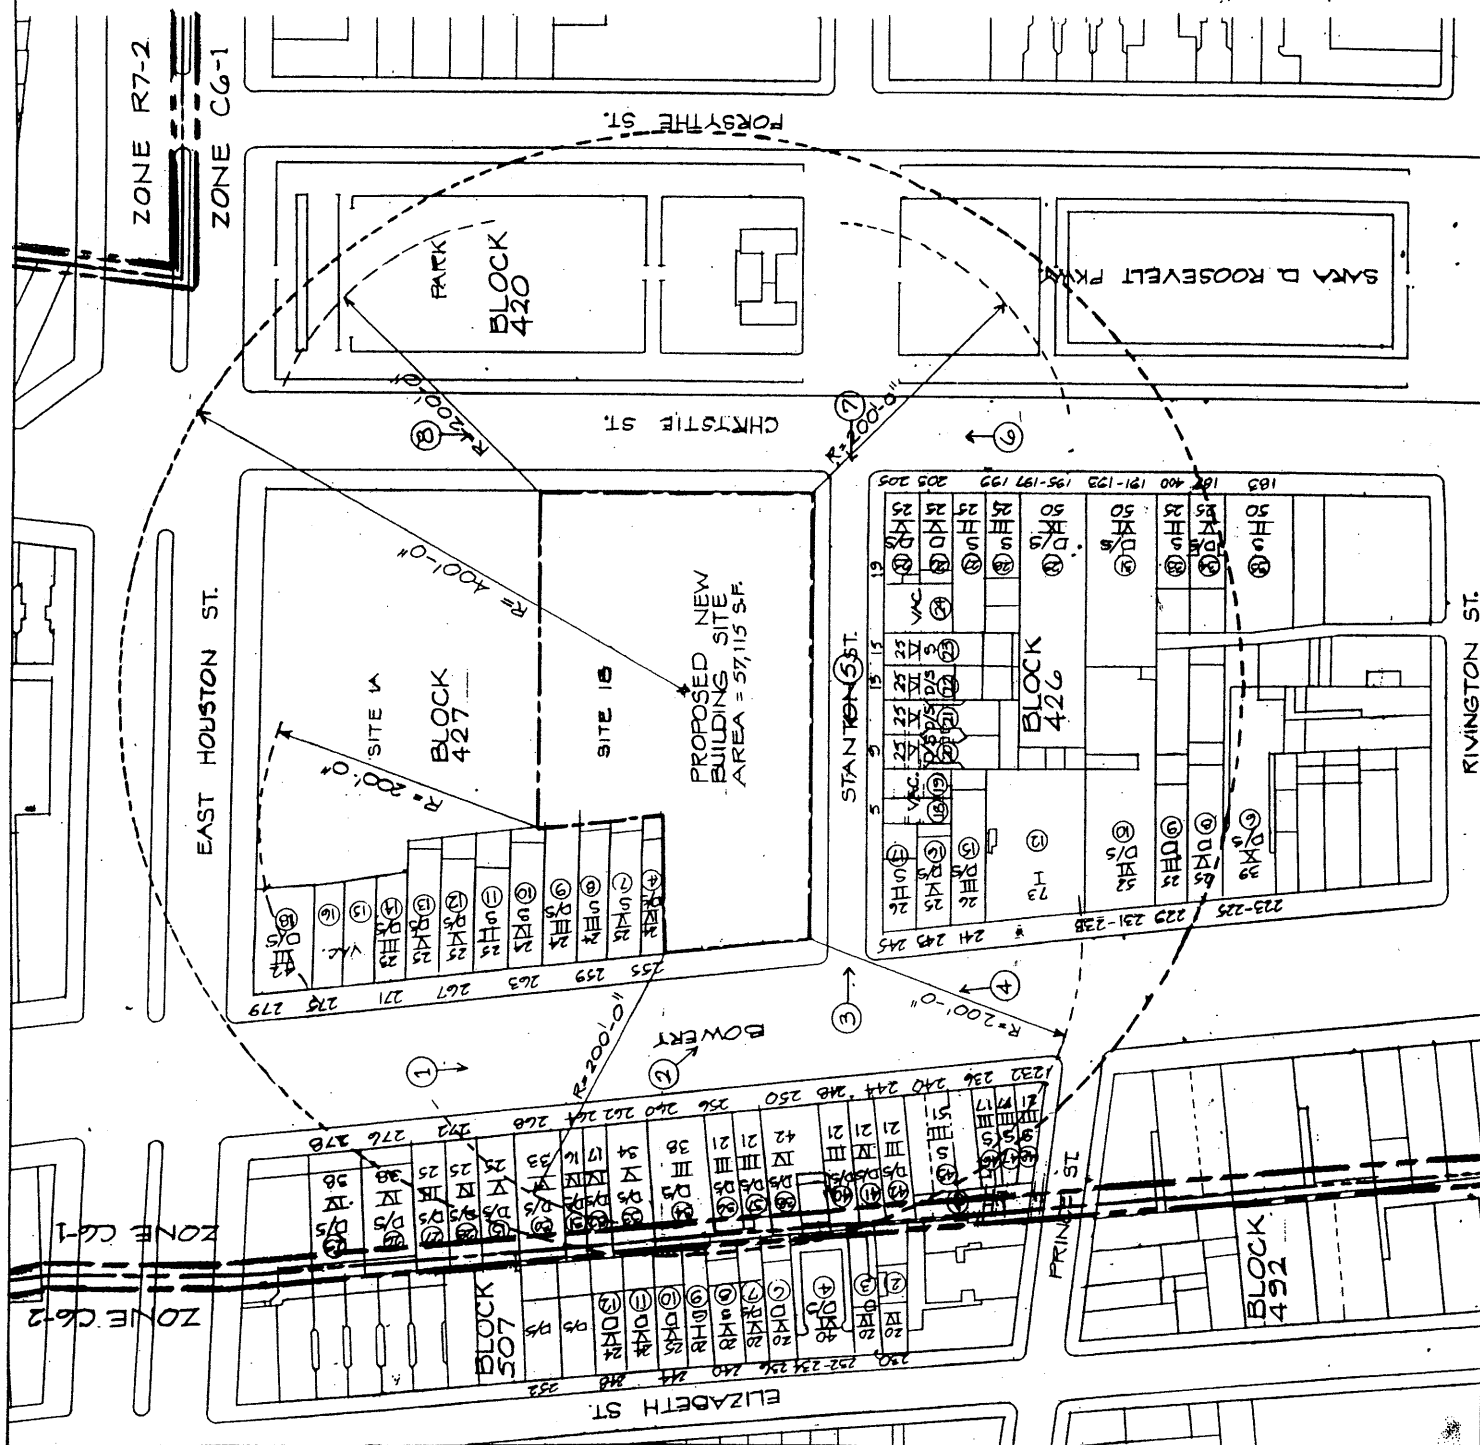

STANTON

CUMMING ASSOCIATES ARCHITECTS

COOPER SQUARE SITE I
BOWERY, STANTON STREET, CHRISTY STREET
BOROUGH OF MANHATTAN
NEW YORK



PREPARED BY:
MANUEL ELKEN CO., P.C.
432 PARK AVE. SOUTH
NEW YORK, N.Y. 10048

MANUEL ELKEN RE. L. B. NY 68 34280


[illegible]

LEGEND

[illegible]

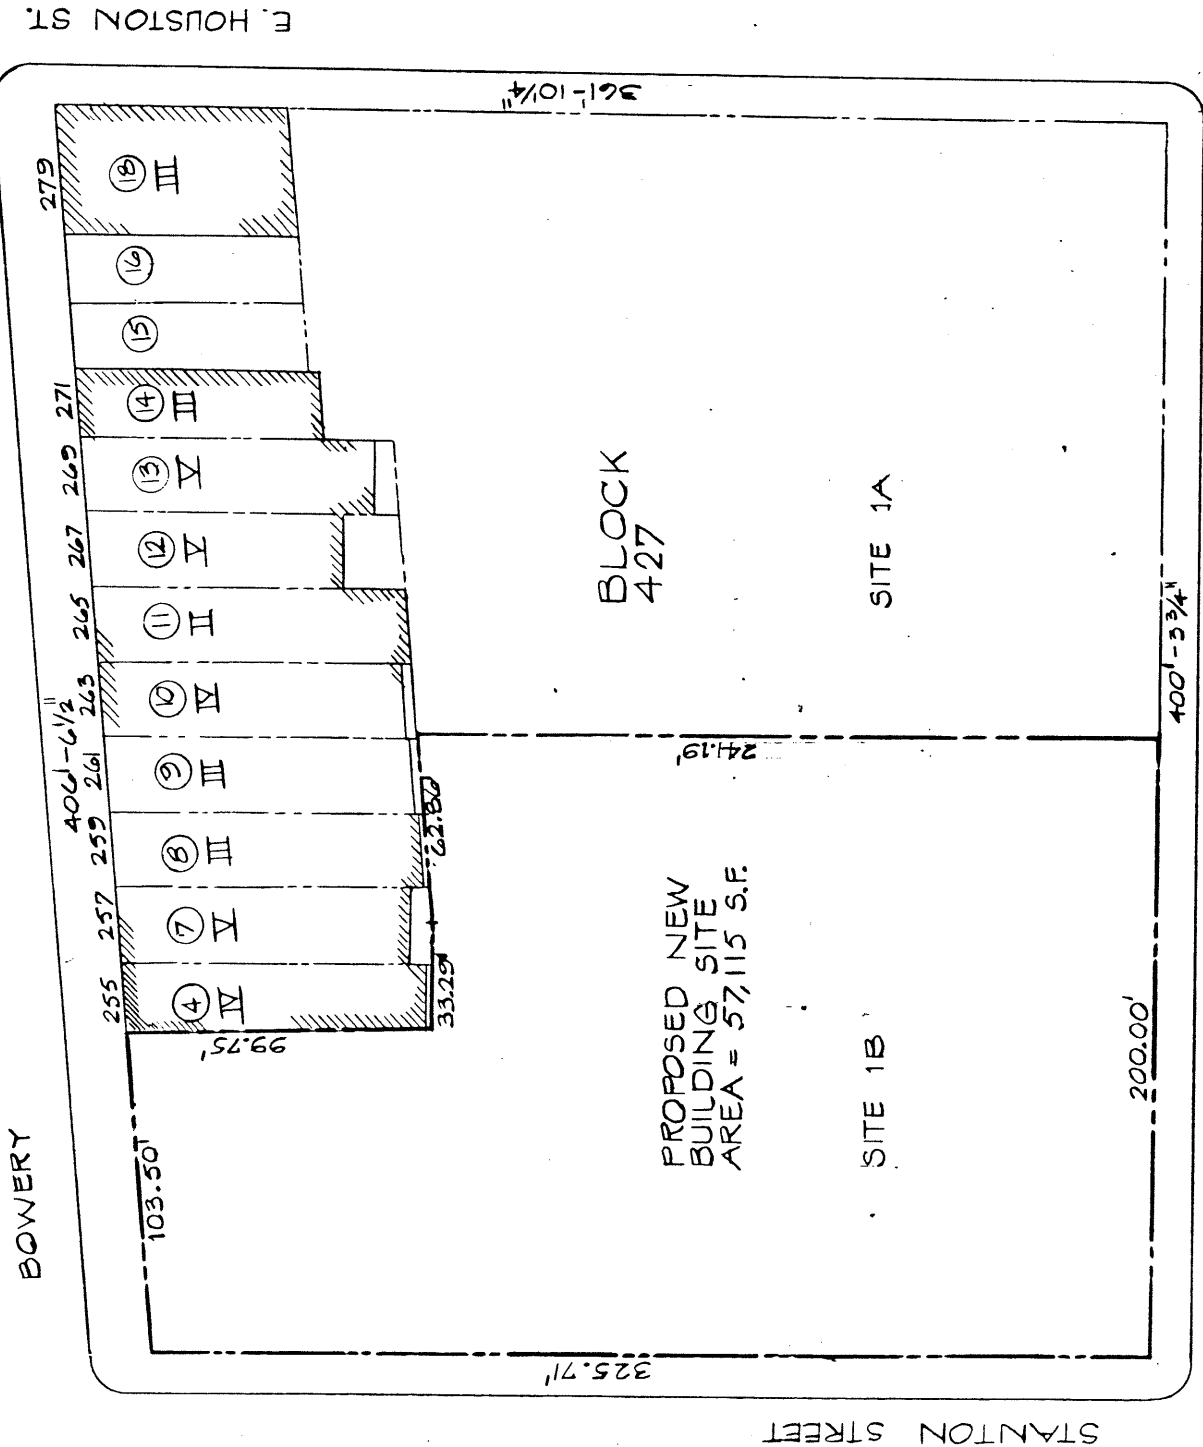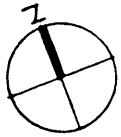

COOPER SQUARE SITE 1B PLOT PLAN		
SCALE: 1/4" = 1'-0"	DRAWN: JN	DATE: DEC. 29, 1981
Cumming Associates Architects 32 West 20th Street New York, NY 10011 212 929 0164		

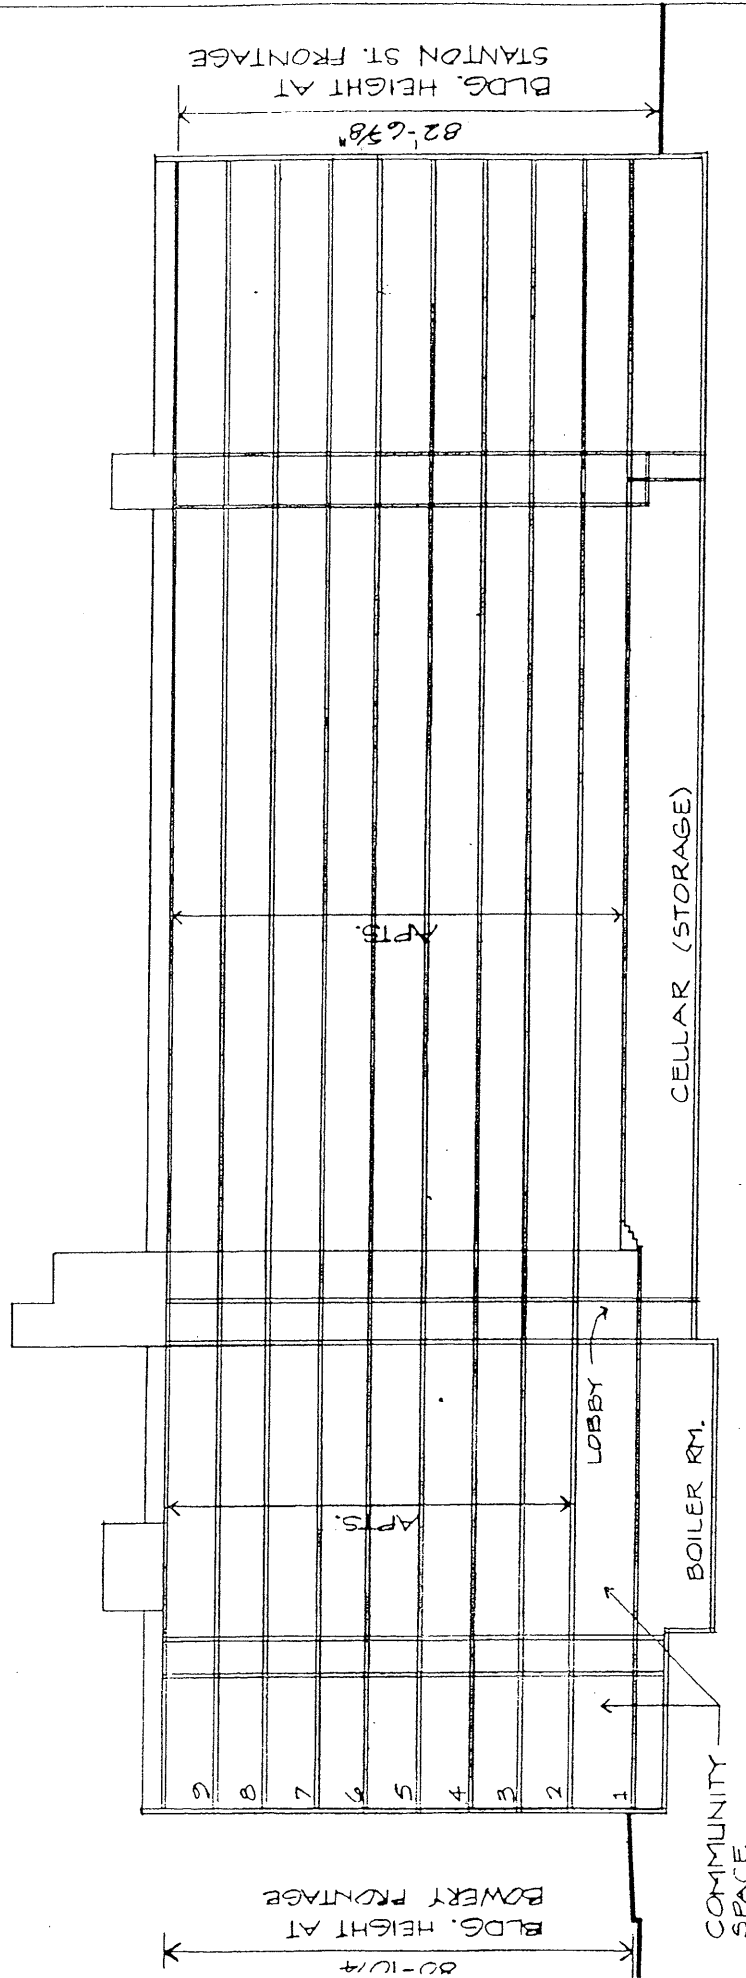



LONGITUDINAL SECTION A-A



COOPER SQUARE
SITE 1B
SECTION

SCALE: 1/32"=1'-0"	DRAWN: JN	DATE: DEC. 29, 1981
-----------------------	--------------	------------------------

Cumming Associates Architects
32 West 20th Street
New York, NY 10011
212 929 0164

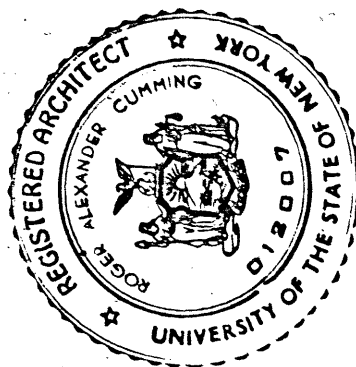 

COOPER SQUARE
SITE 10



SECTION 1. STANTON (EAST)

SCALE 1/16" = 1'-0"	DRAWN DS	DATE 25 JUNE '84
------------------------	-------------	---------------------

Cumming Associates Architects-

32 West 20th Street
New York, NY 10011
212.929.0164

SECTION 1-STANTON STREET (EAST)

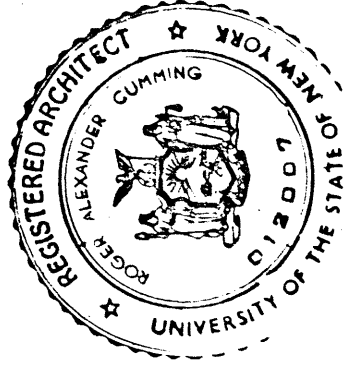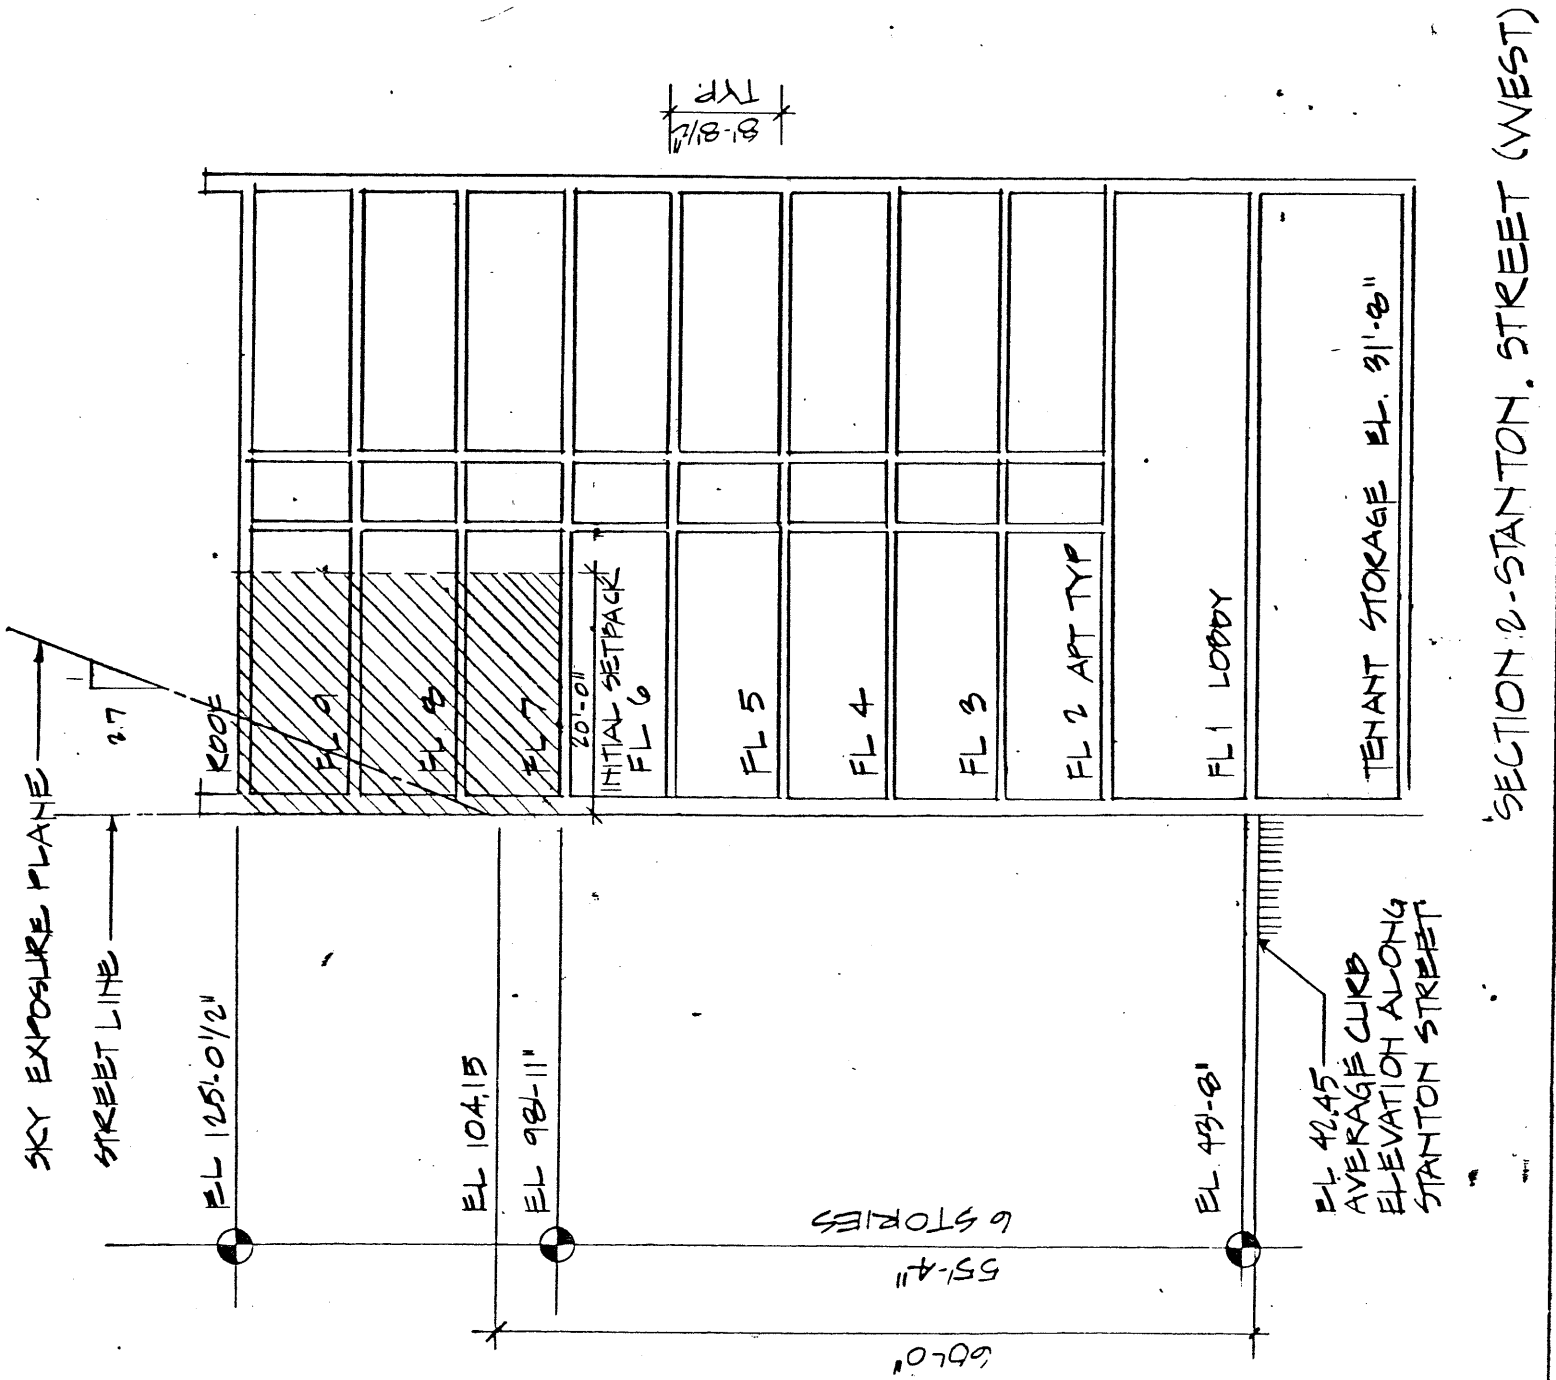

COOPER SQUARE
SITE 1B

SECTION 2 - STANTON (WEST)


SCALE	DRAWN	DATE
1/16" = 1'-0"	DS	25 JUL 1962

Cumming Associates Architects

32 West 20th Street
New York, N.Y. 10011
212 929 0164

SECTION 2 - STANTON, STREET (WEST)

SKY EXPOSURE PLANE
STREET LINE

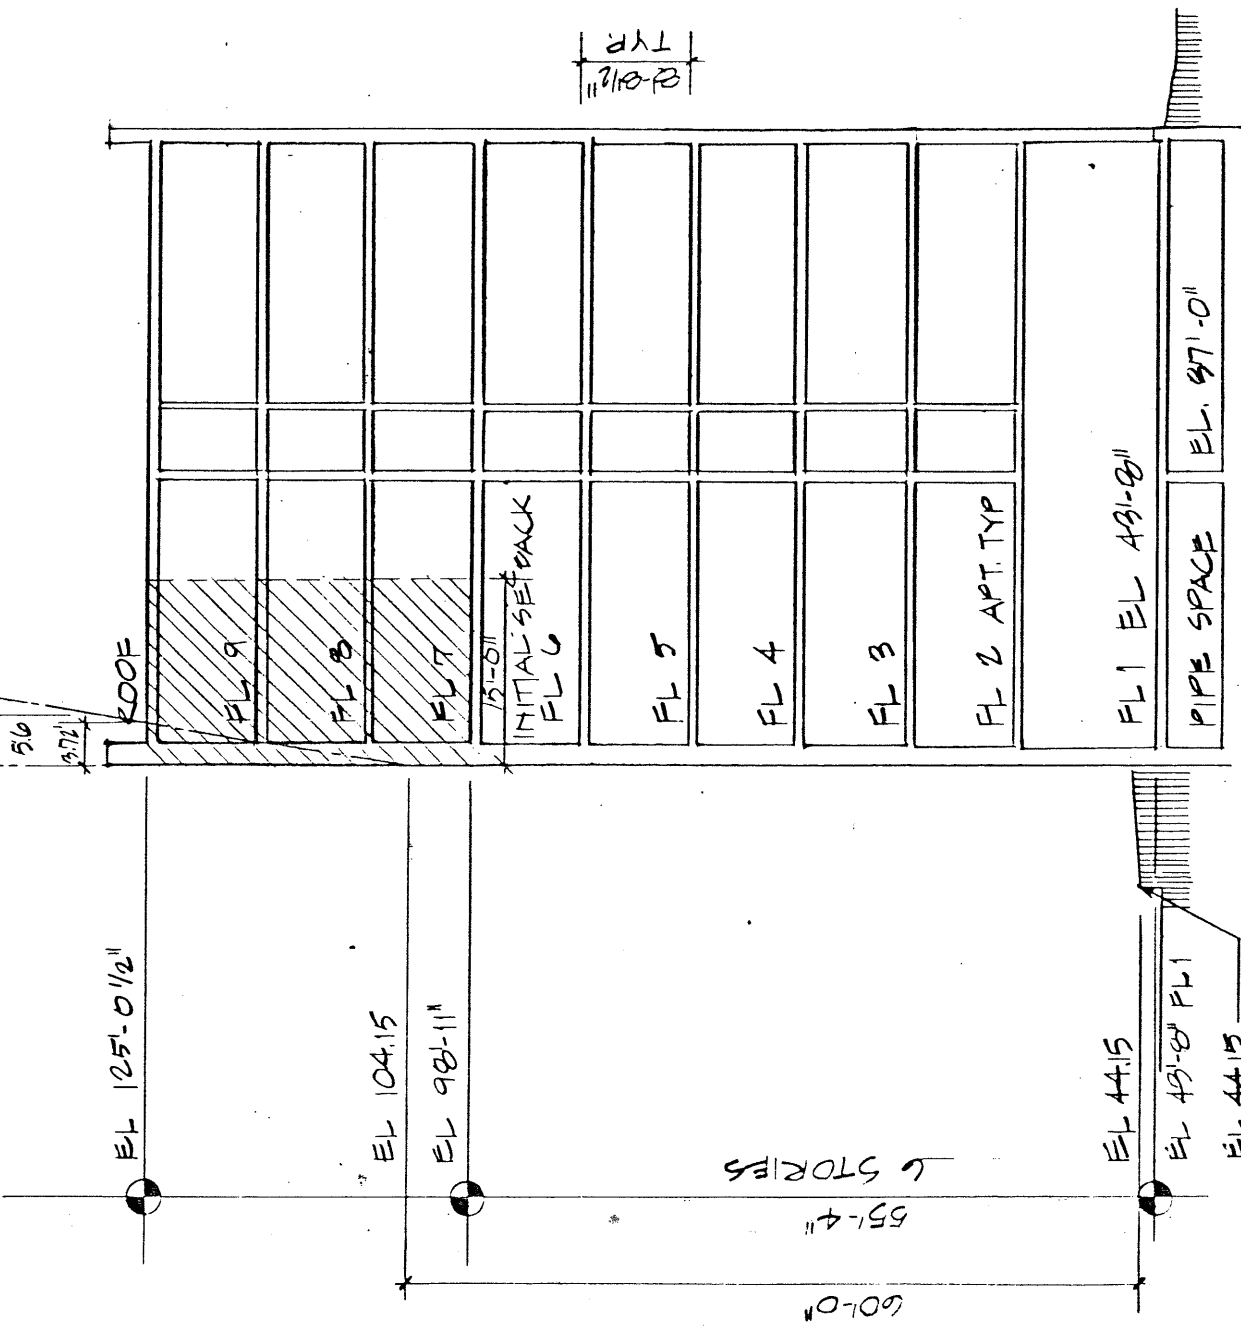

COOPER SQUARE
SITE 1B

SECTION 3 - BOWERY

SCALE	DRAWN	DATE
1/16" = 1'-0"	DS	25 JUL '82

Cumming Associates Architects


32 West 20th Street
New York, NY 10011
212 929 0164

SECTION 3 - BOWERY

PORTION OF BUILDING
OCCUPYING INITIAL
SETBACK DISTANCE


1' ↙

2' ↙

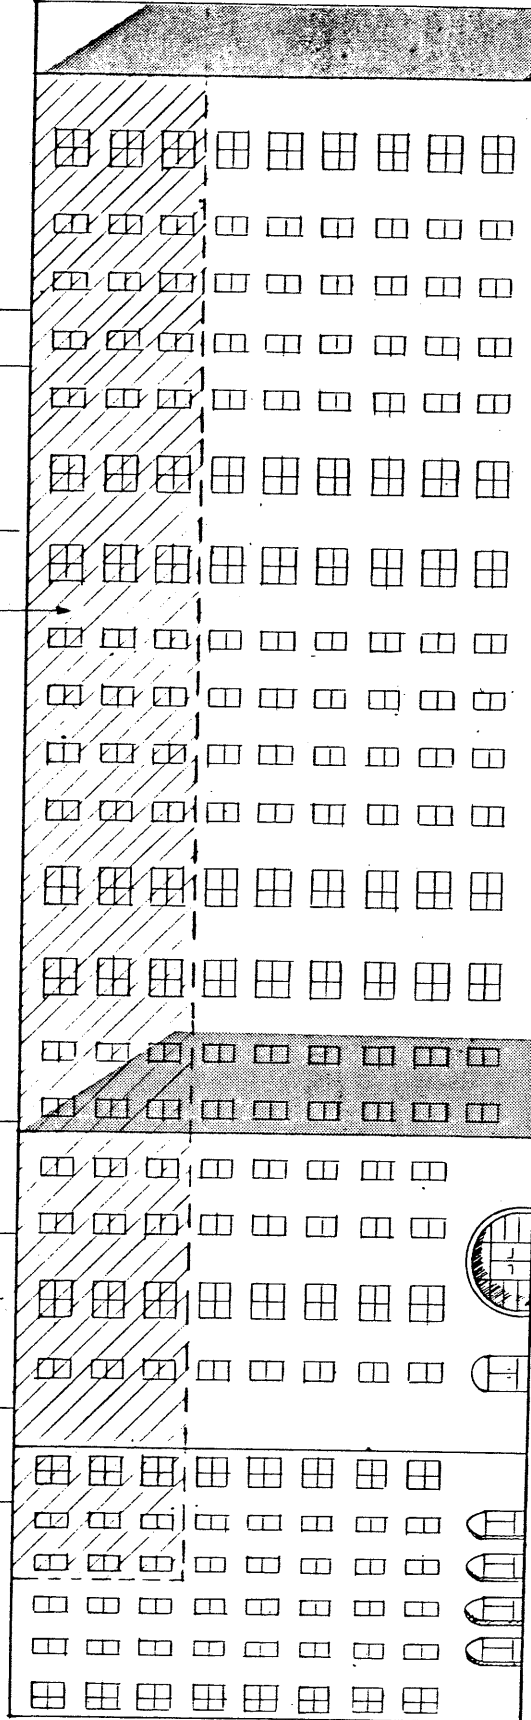


STANTON STREET 2' ↙ ENTRANCE

1' ↙

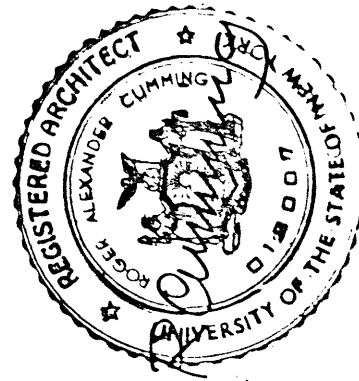

PORTION OF BUILDING
OCCUPYING INITIAL
SETBACK DISTANCE

3' ↙

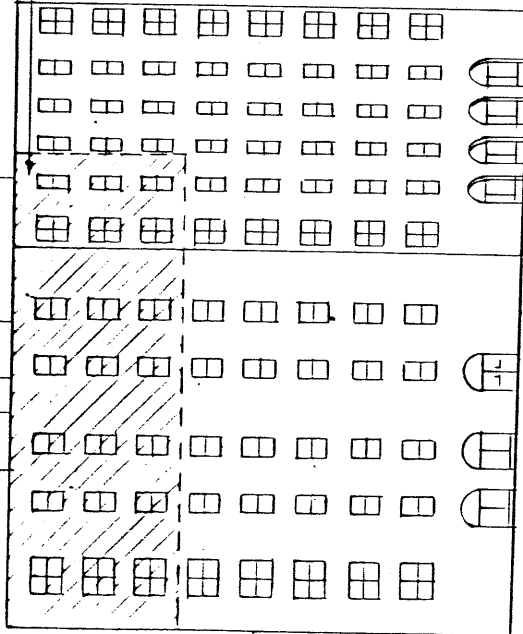


BOWERY 3' ↙

COOPER SQUARE
SITE 1B
ELEVATIONS

SCALE: 1/32" = 1'-0"	DRAWN: JN	DATE: DEC. 29, 1981
-------------------------	--------------	------------------------


Cumming Associates Architects
32 West 20th Street
New York, NY 10011
212 929 0164

REV.-25 JULY 1982

 

PARKING - 20 SPACES

CHRISTIE STREET

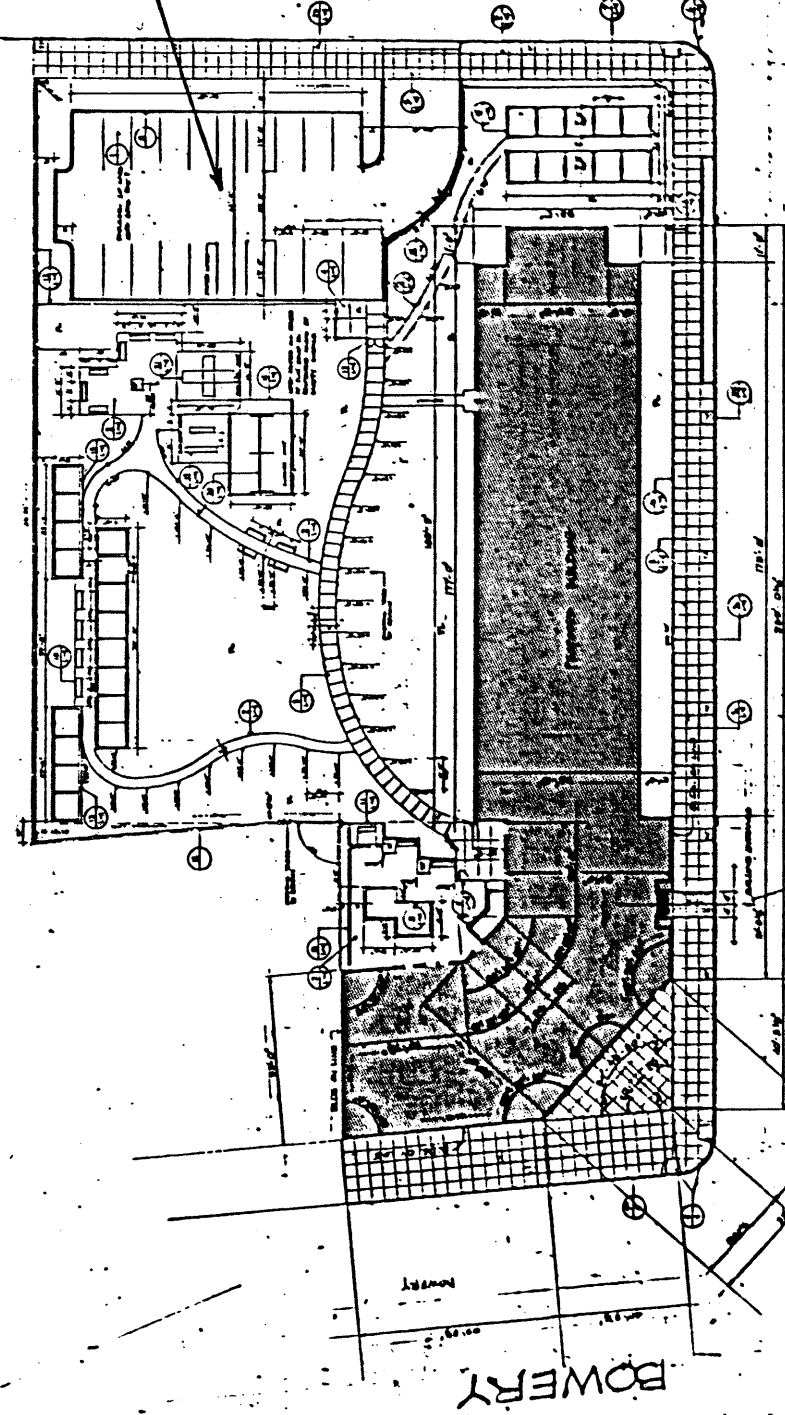

STANTON STREET

STANTON STREET

NOTES:
1. The building is to be constructed of brick and concrete.
2. The building is to be constructed of brick and concrete.
REVISED
GROUND FLOOR PLAN



COOPER SO
STEP 415

DATE	1/1/1911
BY	A. CUMMING
CHECKED BY	
APPROVED BY	
REVISIONS	
NO.	1
DATE	1/1/1911
BY	A. CUMMING
CHECKED BY	
APPROVED BY	

LAYOUT PLAN

NO.	1
DATE	1/1/1911
BY	A. CUMMING
CHECKED BY	
APPROVED BY	