

The current proposal is:

Preservation Department – Item 8, LPC-20-02758

**1109 Fifth Avenue,
Borough of Manhattan**

How to Testify

Via Zoom: <https://us02web.zoom.us/j/84227613554?pwd=R1IDV3g5UkhmQldiMmRnd0xPRzd3QT09>

Meeting ID: 842 2761 3554

Password: 248257

By Phone: 1 646-558-8656

US (New York) 877-853-5257 (Toll free)

US 888 475 4499 (Toll free)

Note: If you are providing testimony, please **only join Zoom** when the item you are testifying on is currently being presented. Thank you.

PROPOSED TEMPORARY ARTWORK

THE JEWISH MUSEUM | 1109 FIFTH AVENUE (FIFTH AVE & E 92ND STREET)



IMAGES BY LAWRENCE WEINER'S STUDIO VIA MARIAN GOODMAN GALLERY

NINETY (90) DAYS DURATION (120 DAYS IF EXTENSION IS APPROVED BY DOB)
ARTIST: LAWRENCE WEINER (b. 1942, New York City)
TITLE: ALL THE STARS IN THE SKY HAVE THE SAME FACE, 2011

97' 7"



28' 1/2"

ELEVATION OF ARTWORK FACING FIFTH AVENUE

PRECEDENTS SIMILAR INSTALLATIONS

THE BREUER BUILDING | MADISON AVE & 75TH ST

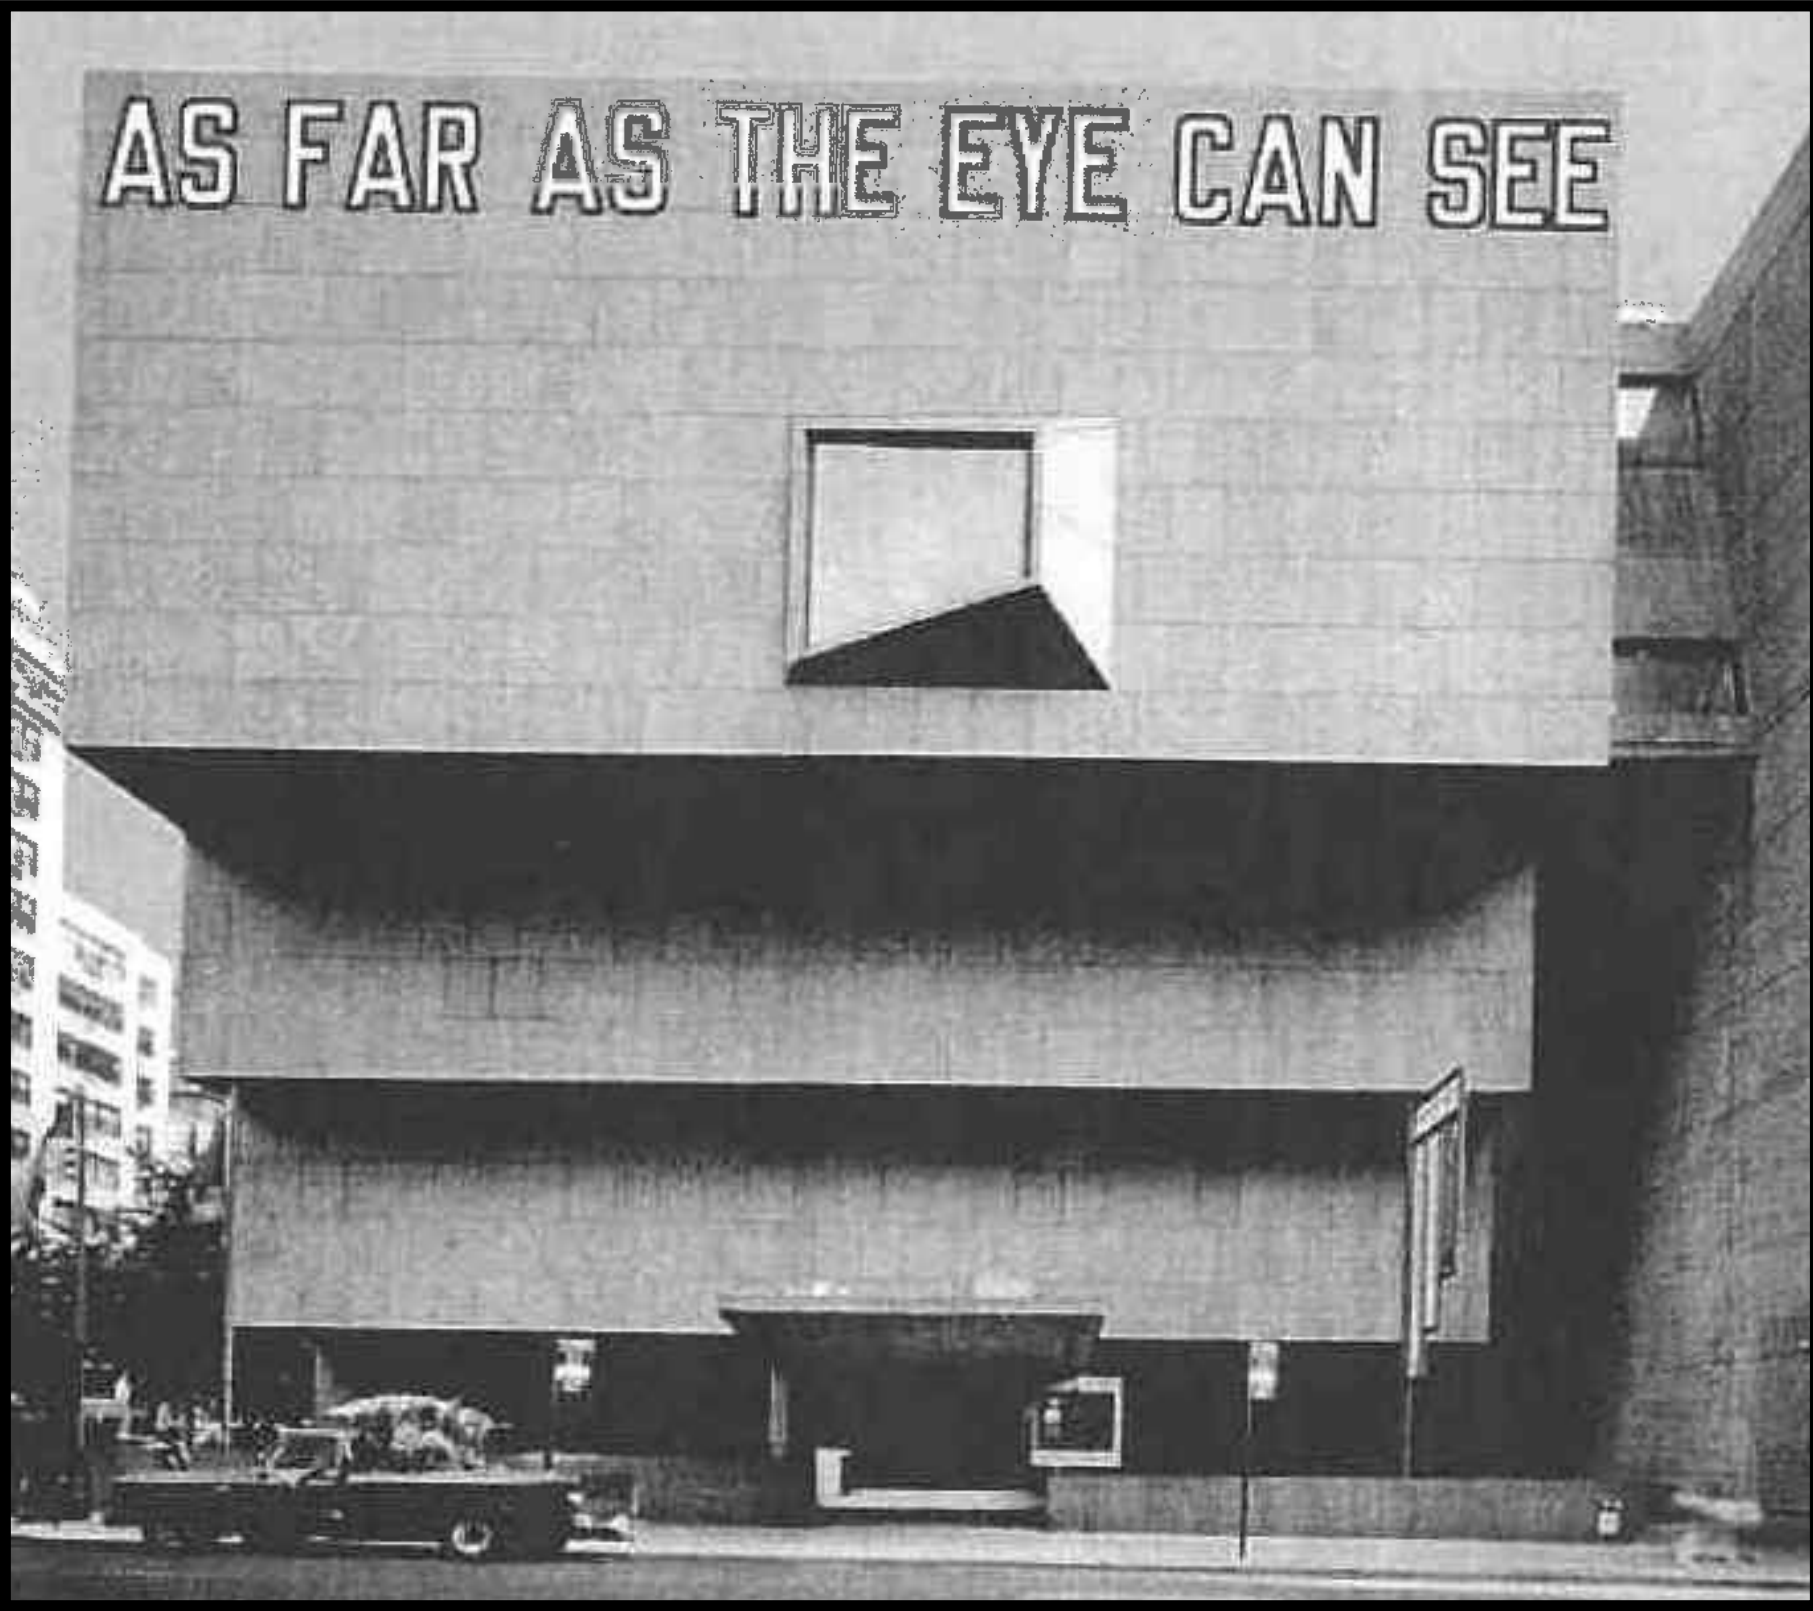


PHOTO FROM 2007 NYC LPC PERMIT APPLICATION BY THE WHITNEY MUSEUM OF AMERICAN ART

2007
ARTIST: LAWRENCE WEINER
TITLE: AS FAR AS THE EYE CAN SEE, 2007

NEW YORK HISTORICAL SOCIETY MUSEUM & LIBRARY | 170 CENTRAL PARK WEST



PHOTO TAKEN FROM LPC PERMIT APPLICATION BY MANHATTAN SIGNS FOR NEW YORK HISTORICAL SOCIETY MUSEUM & LIBRARY. APPLICATION FOR TEMPORARY EXHIBITION SIGNAGE FOR "CHINESE/AMERICAN INCLUSION" APPROVED BY NYC LPC 9/10/2014

9/10/2004 - 2/28/2005
TEMPORARY EXHIBITION SIGNAGE: ALEXANDER HAMILTON: THE MAN WHO MADE MODERN AMERICA, 2004

WALTER B. MELVIN ARCHITECTS, LLC
118 WEST 22ND STREET
NEW YORK, NY 10011
WBMA@WBMEVLIN.COM
(212) 679-9393 TEL (646) 786-4296 FAX
DATE 05/12/2020
PAGE 2
DESCRIPTION LPC PUBLIC HEARING

THE JEWISH MUSEUM: 1109 FIFTH AVE, NY, NY
WEINER BANNER INSTALLATION

SCALE AS NOTED
PROJECT NO. 039821
DRAWN BY DATE
CV/SDO 3/5/2020
TITLE
TEMP. ARTWORK: RENDERINGS AND PRECEDENTS
SEAL & SIGNATURE
ALL DRAWINGS AND WRITTEN MATERIAL APPEARING HEREIN CONSTITUTE ORIGINAL AND UNPUBLISHED WORK OF THE ARCHITECT AND MAY NOT BE REPRODUCED OR TRANSMITTED IN ANY FORM OR BY ANY MEANS, ELECTRONIC OR MECHANICAL, INCLUDING PHOTOCOPYING, RECORDING, OR BY ANY INFORMATION STORAGE AND RETRIEVAL SYSTEM, WITHOUT THE WRITTEN CONSENT OF THE ARCHITECT.
DRAWING NO. A002.00
02_OF_07

THE JEWISH MUSEUM: 1109 FIFTH AVE, NY, NY
WEINER BANNER INSTALLATION

PROJECT

SCALE	PROJECT NO.
AS NOTED	039821
DRAWN BY	DATE
CV/SDO	3/5/2020
TITLE	


SOUTH ELEVATION



SEAL & SIGNATURE

ALL DRAWINGS AND WRITTEN MATERIAL APPEARING HEREIN CONSTITUTE
ORIGINAL AND UNPUBLISHED WORK OF THE ARCHITECT AND MAY NOT BE
REPRODUCED, COPIED OR DISCLOSED WITHOUT WRITTEN CONSENT OF THE ARCHITECT.
DRAWING NO.

A200.00

03_OF_07

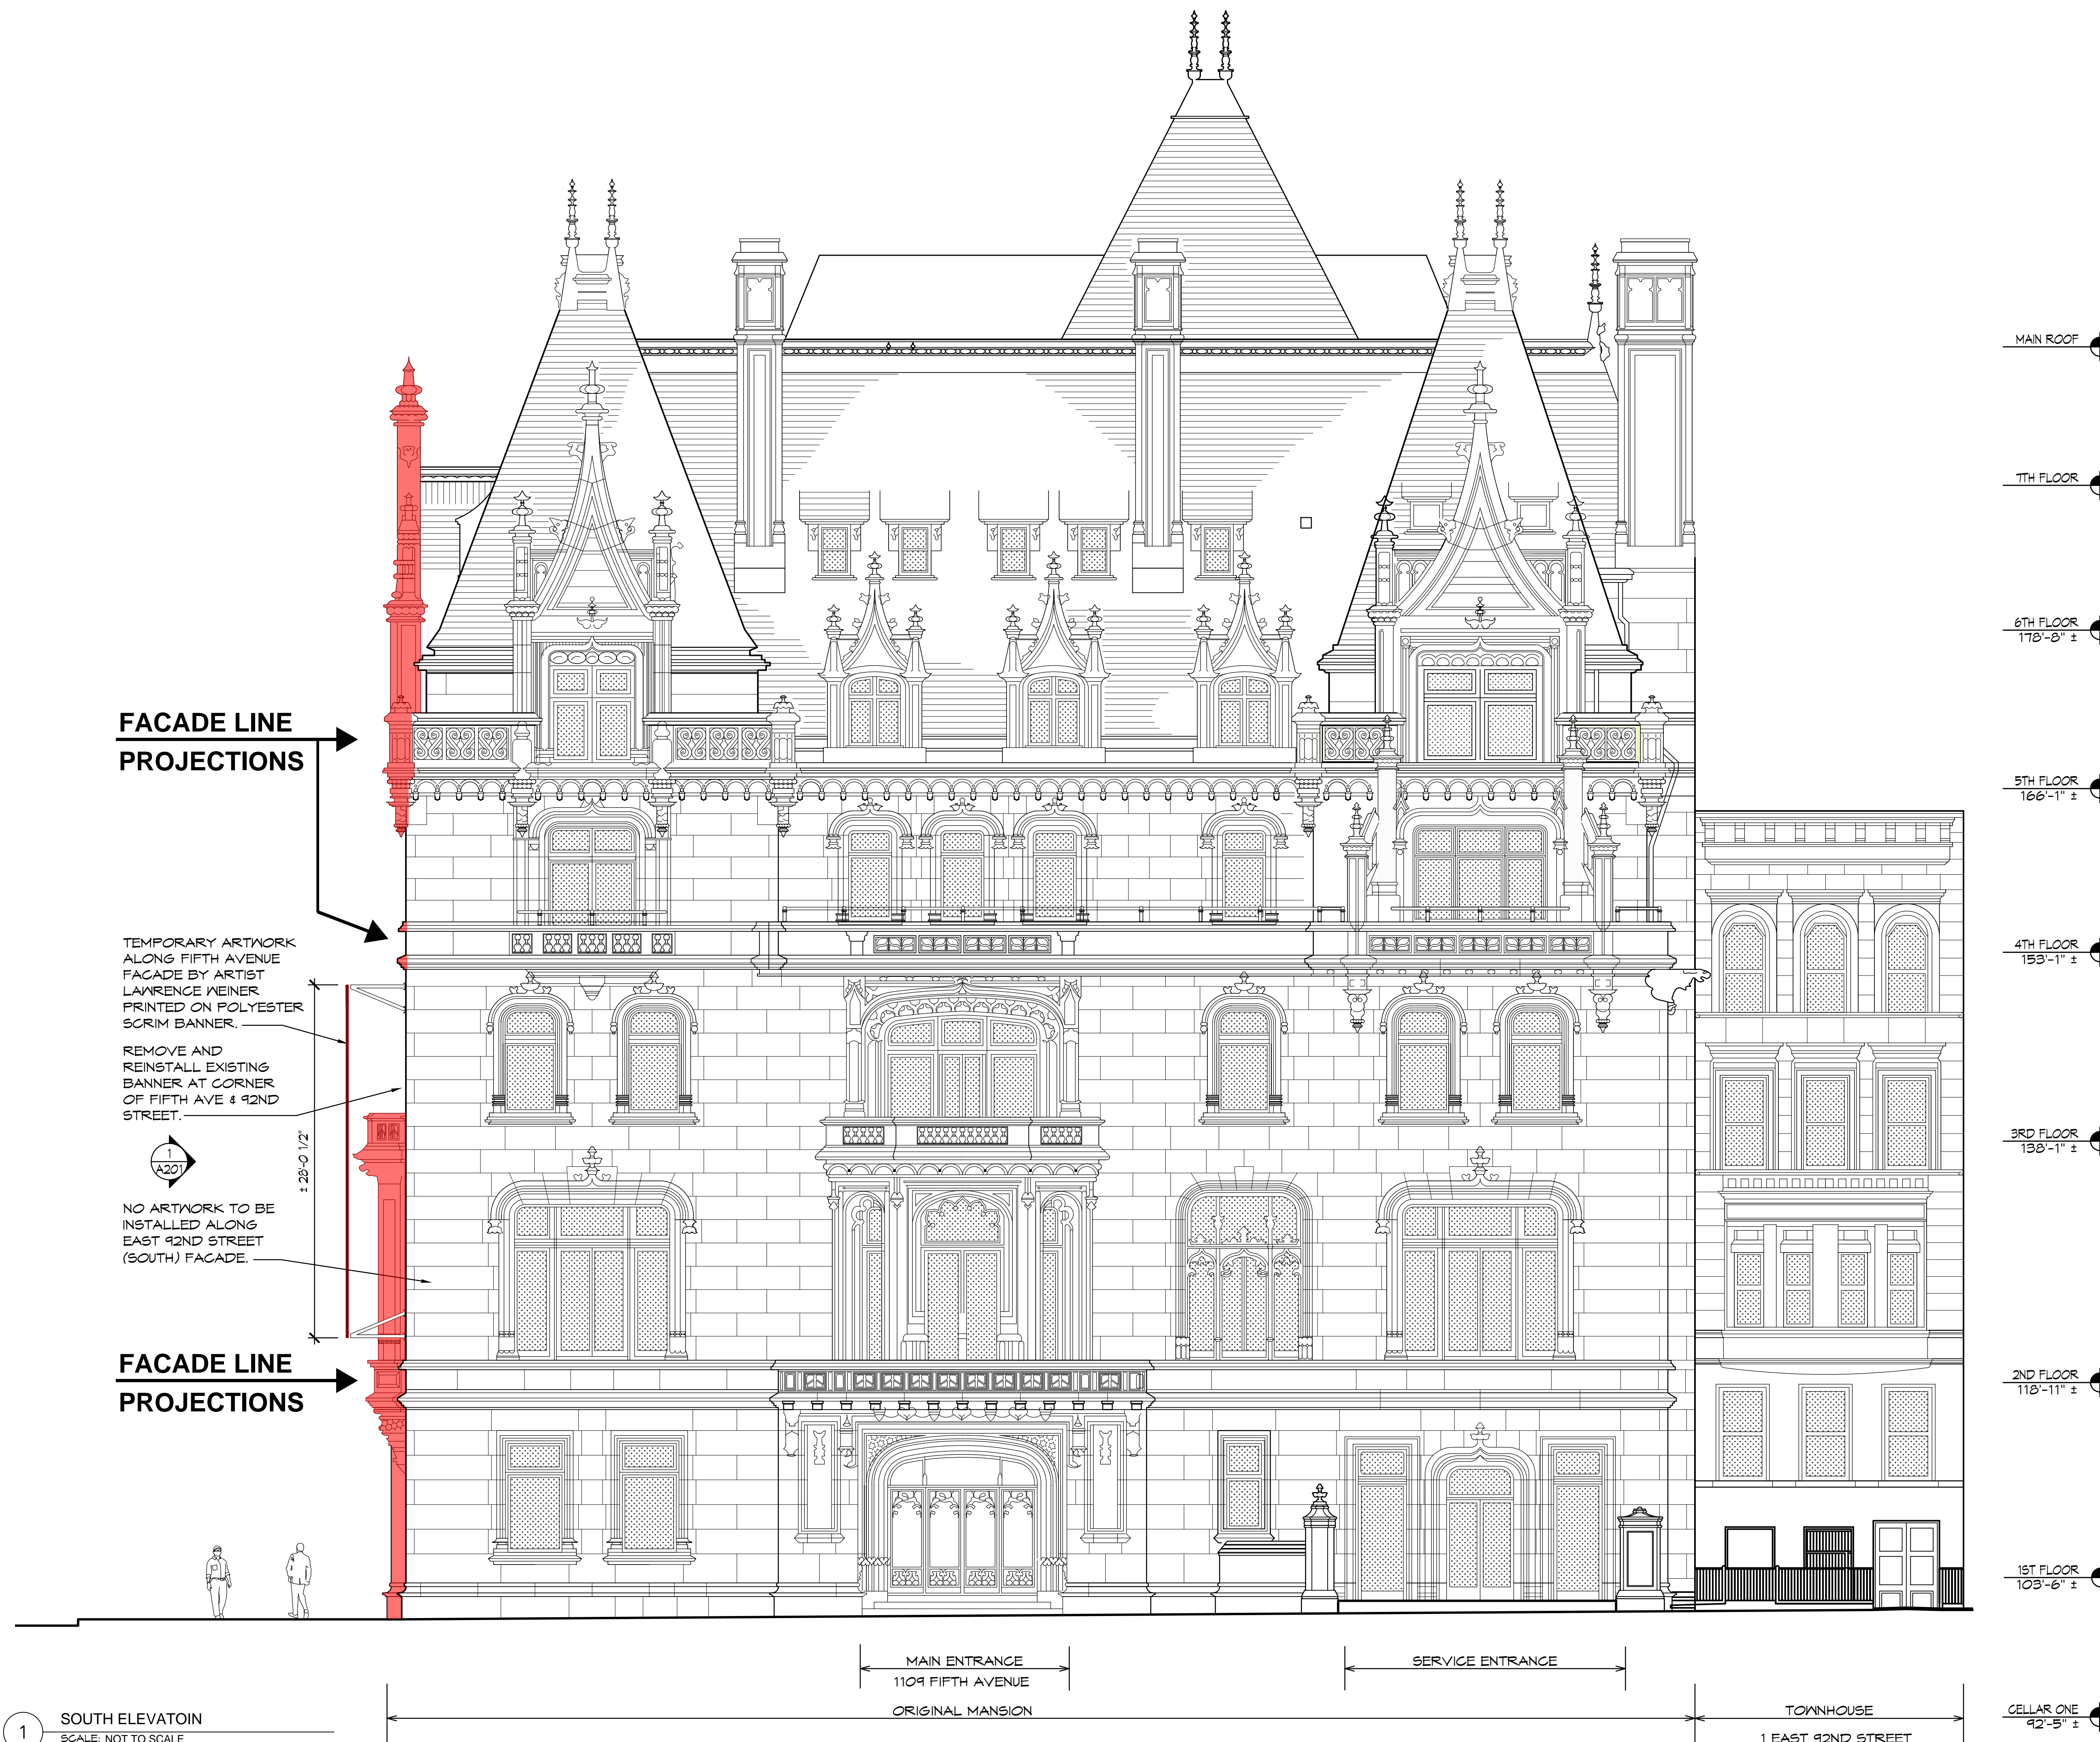

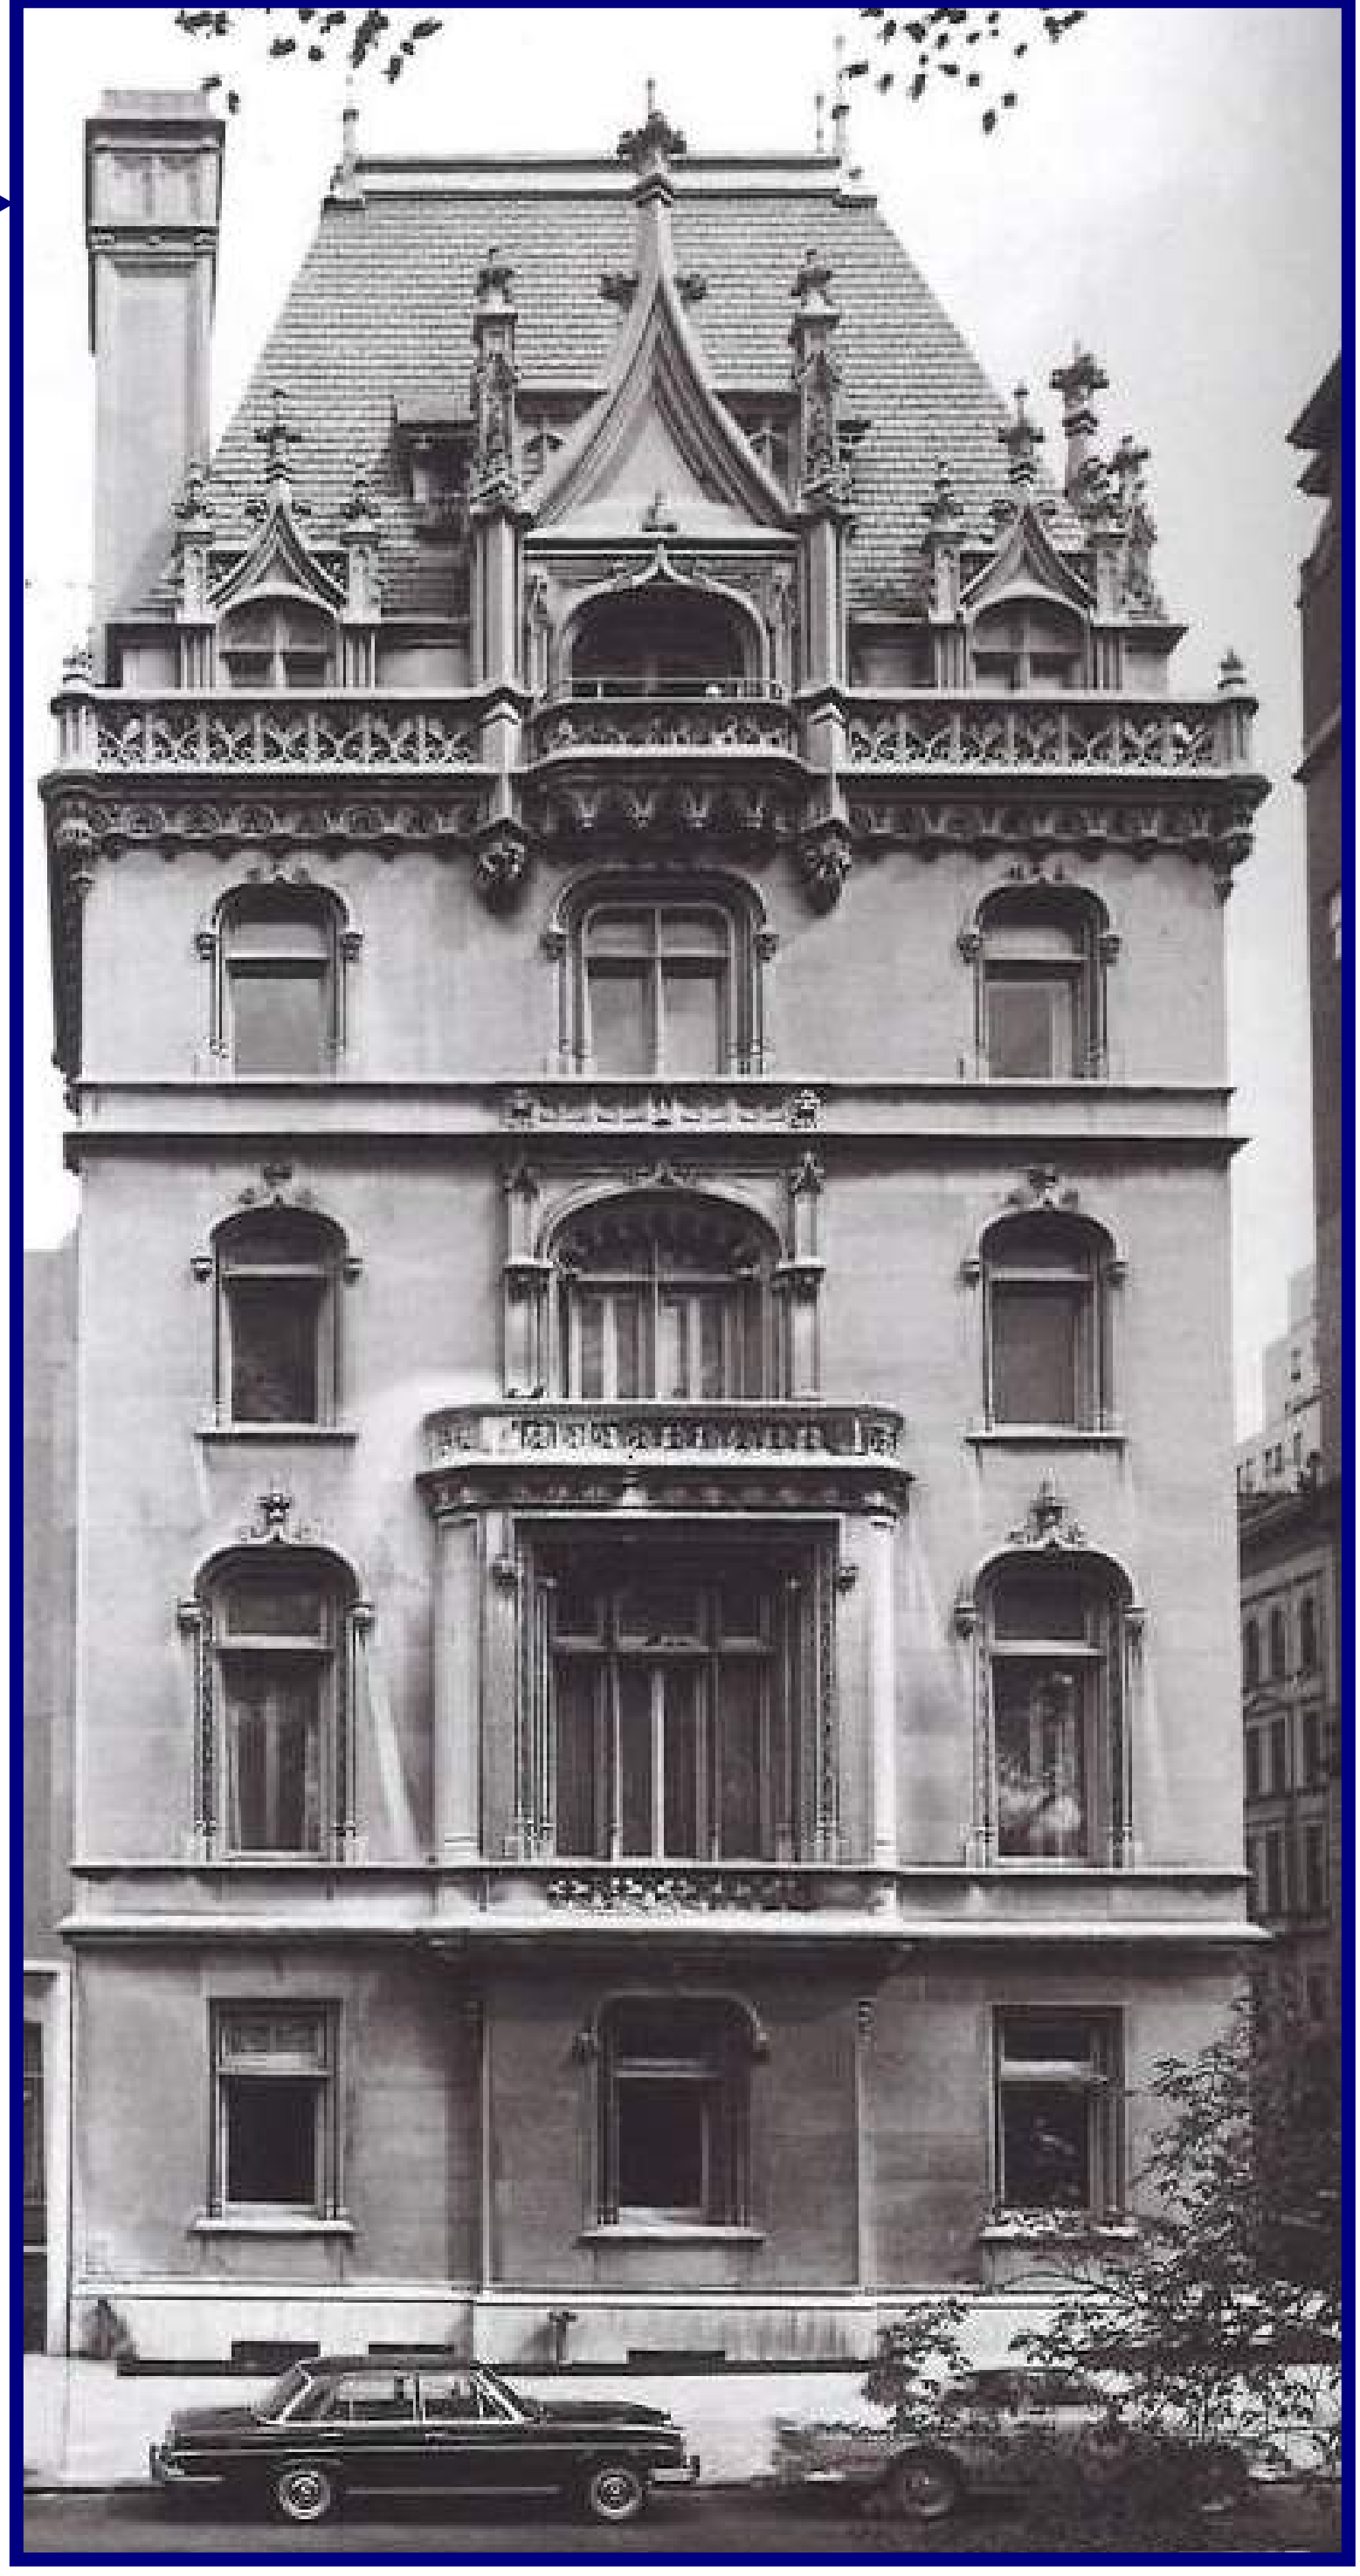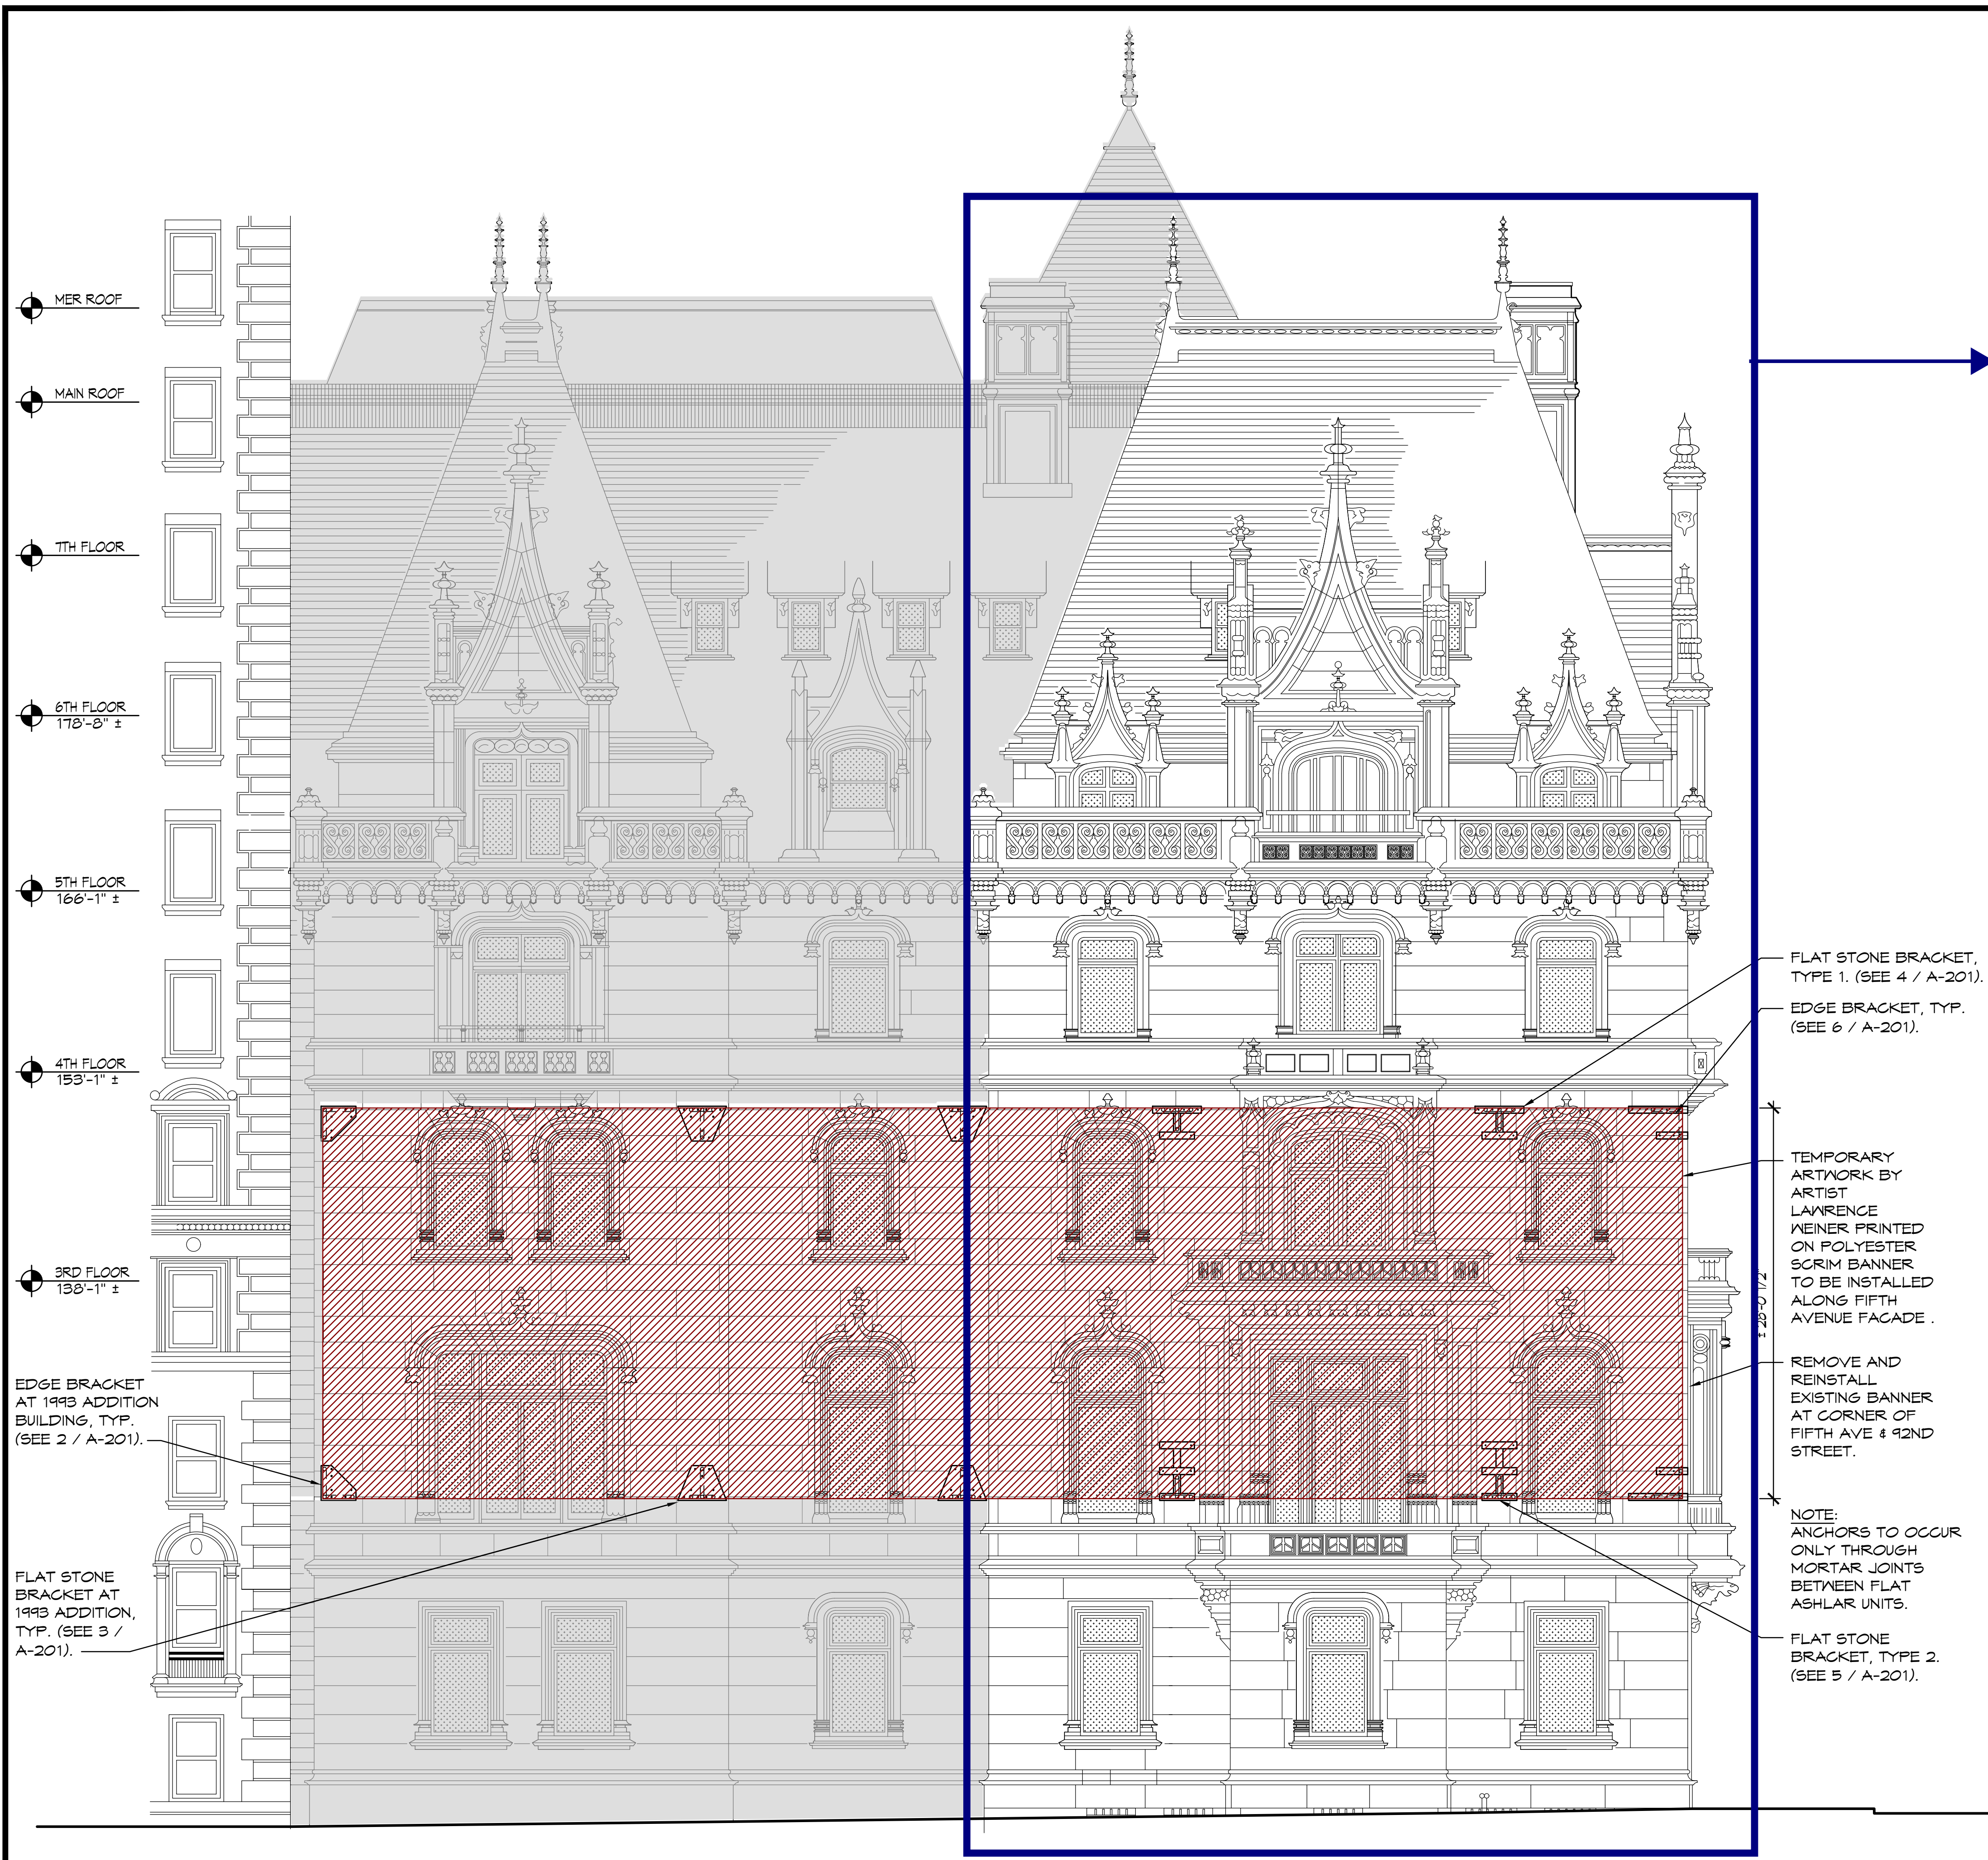

TAKEN c.1967: The original Felix and Frieda S. Warburg House from 1906-08.

THE JEWISH MUSEUM: 1109 FIFTH AVE, NY, NY

WEINER BANNER INSTALLATION

SCALE: PROJECT NO.
AS NOTED 039821
DRAWN BY: DATE
CV/SDO 3/5/2020
TITLE
WEST ELEVATION AND
HISTORIC PHOTOGRAPH

SEAL & SIGNATURE


ALL DRAWINGS AND WRITTEN MATERIAL APPEARING HEREIN CONSTITUTE ORIGINAL AND UNPUBLISHED WORK OF THE ARCHITECT AND MAY NOT BE REPRODUCED OR TRANSMITTED IN ANY FORM OR BY ANY MEANS, ELECTRONIC OR MECHANICAL, WITHOUT THE WRITTEN CONSENT OF THE ARCHITECT.

DRAWING NO.

THE JEWISH MUSEUM: 1109 FIFTH AVE, NY, NY
WEINER BANNER INSTALLATION

SCALE AS NOTED
PROJECT NO. 039821
DRAWN BY CV/SDO
DATE 3/5/2020
TITLE
BRACKET DETAIL
ELEVATIONS & ANCHOR
SCHEDULE


SEAL & SIGNATURE

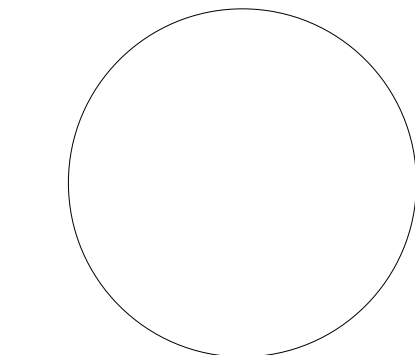


ALL DRAWINGS AND WRITTEN MATERIAL APPEARING HEREIN CONSTITUTE
ORIGINAL AND UNPUBLISHED WORK OF THE ARCHITECT AND MAY NOT BE
DUPLICATED, USED OR DISCLOSED WITHOUT WRITTEN CONSENT OF THE ARCHITECT.
DRAWING NO.

A202.00

05_OF_07

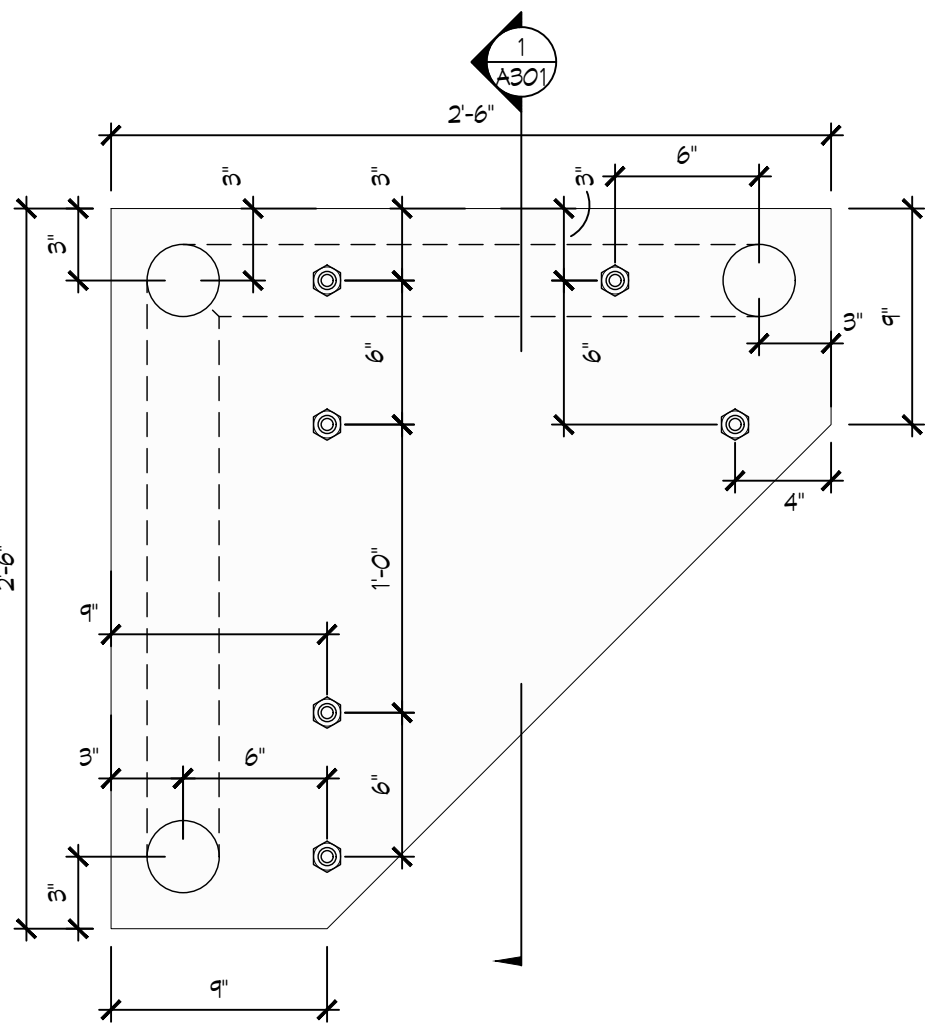

2 EDGE BRACKET (AT ADDITION)
SCALE: 1-1/2" = 1'-0"

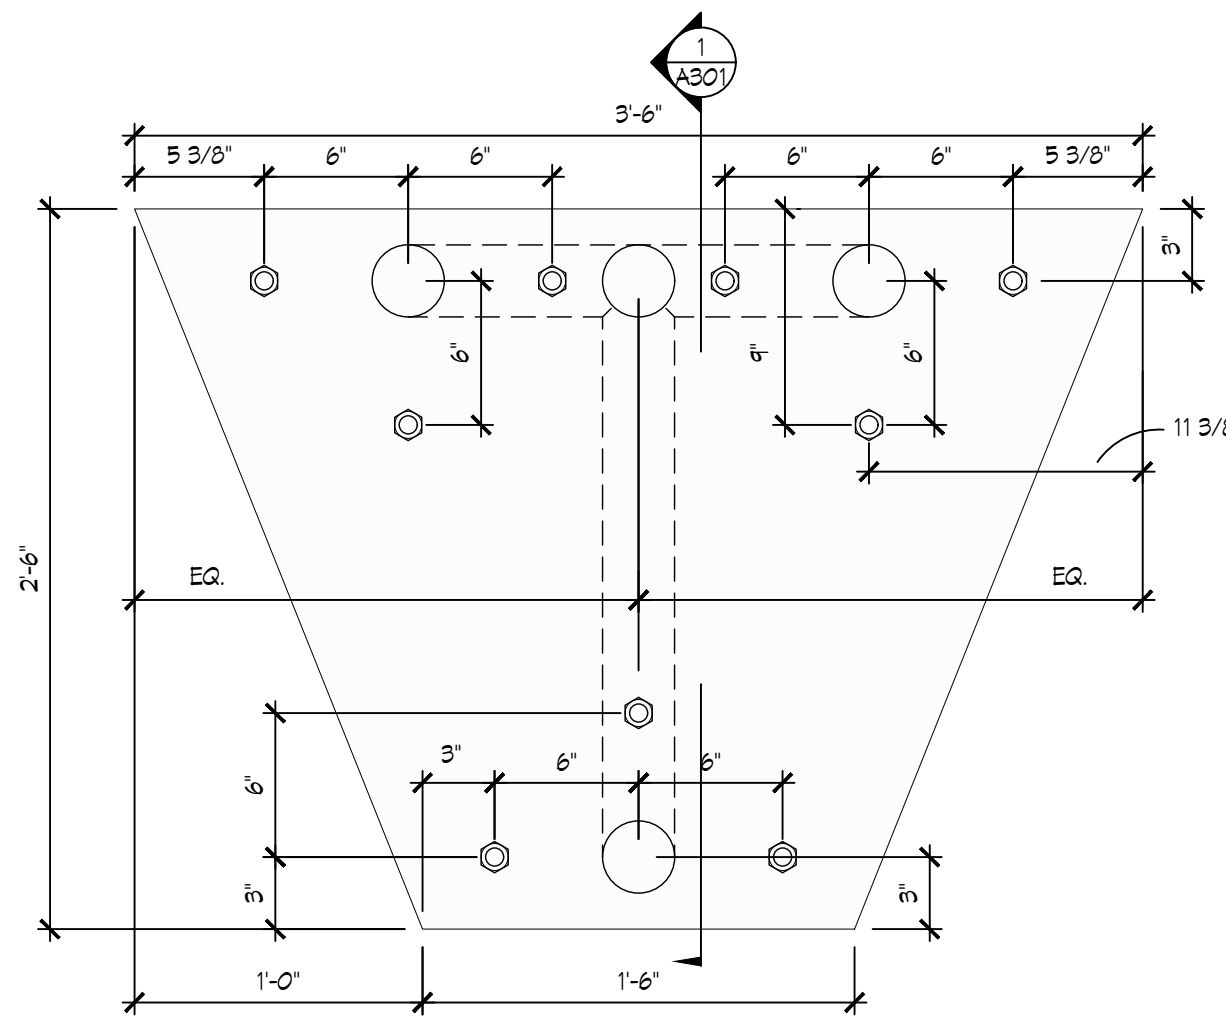

3 FLAT STONE BRACKET (AT ADDITION)
SCALE: 1-1/2" = 1'-0"

BRACKETS & ANCHORS SCHEDULE

AT 1993 ADDITION BUILDING - NORTH HALF OF FIFTH AVENUE (WEST) FACADE

48 ANCHORS TOTAL

BRACKET TYPE	BRACKETS QUANTITY	ANCHOR DIAMETER	ANCHORS PER BRACKET	ANCHORS SUB-TOTALS
EDGE BRACKET	2 BRACKETS	3/4" DIAMETER	6 ANCHORS	12 ANCHORS
FLAT STONE BRACKET	4 BRACKETS	3/4" DIAMETER	9 ANCHORS	36 ANCHORS

20 ANCHORS TO BE INSTALLED
ALONG MORTAR JOINTS

28 IN THE BODY OF THE LIMESTONE
UNITS AT 1993 ADDITION BUILDING ONLY

AT ORIGINAL MANSION BUILDING - SOUTH HALF OF FIFTH AVENUE (WEST) FACADE


38 ANCHORS TOTAL

BRACKET TYPE	BRACKETS QUANTITY	ANCHOR DIAMETER	ANCHORS PER BRACKET	ANCHORS SUB-TOTALS
EDGE BRACKET	2 BRACKETS	1/2" DIAMETER	5 ANCHORS	10 ANCHORS
FLAT STONE TYPE 1	2 BRACKETS	1/2" DIAMETER	7 ANCHORS	14 ANCHORS
FLAT STONE TYPE 2	2 BRACKETS	1/2" DIAMETER	7 ANCHORS	14 ANCHORS


38 ANCHORS TO BE INSTALLED
ALONG MORTAR JOINTS

NONE IN THE BODY OF THE
LIMESTONE UNITS


TOTAL NUMBER OF ANCHORS: 86 ANCHORS

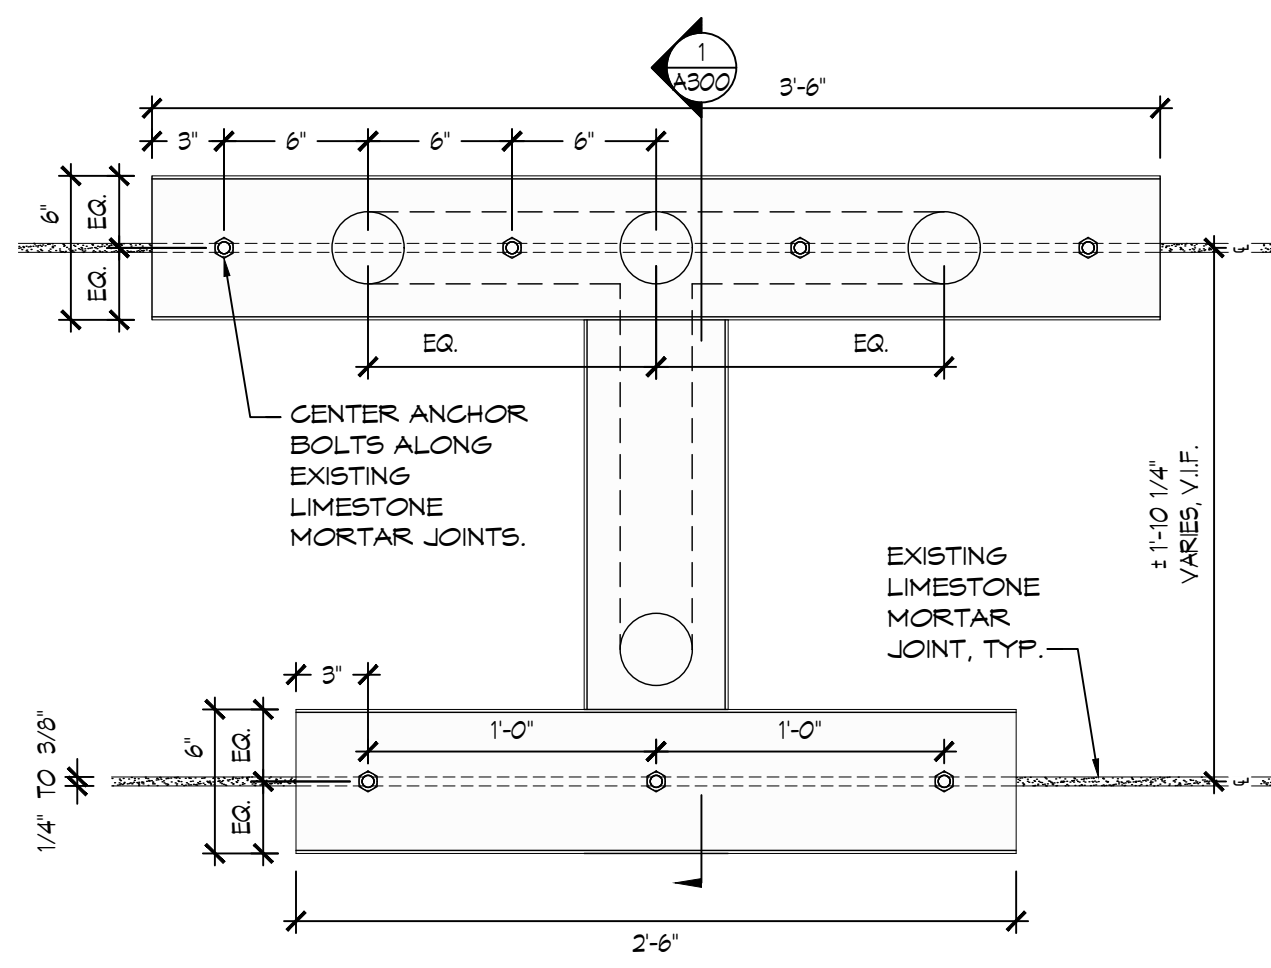

4 FLAT STONE BRACKET TYPE 1 (ORIGINAL BUILDING)
SCALE: 1-1/2" = 1'-0"

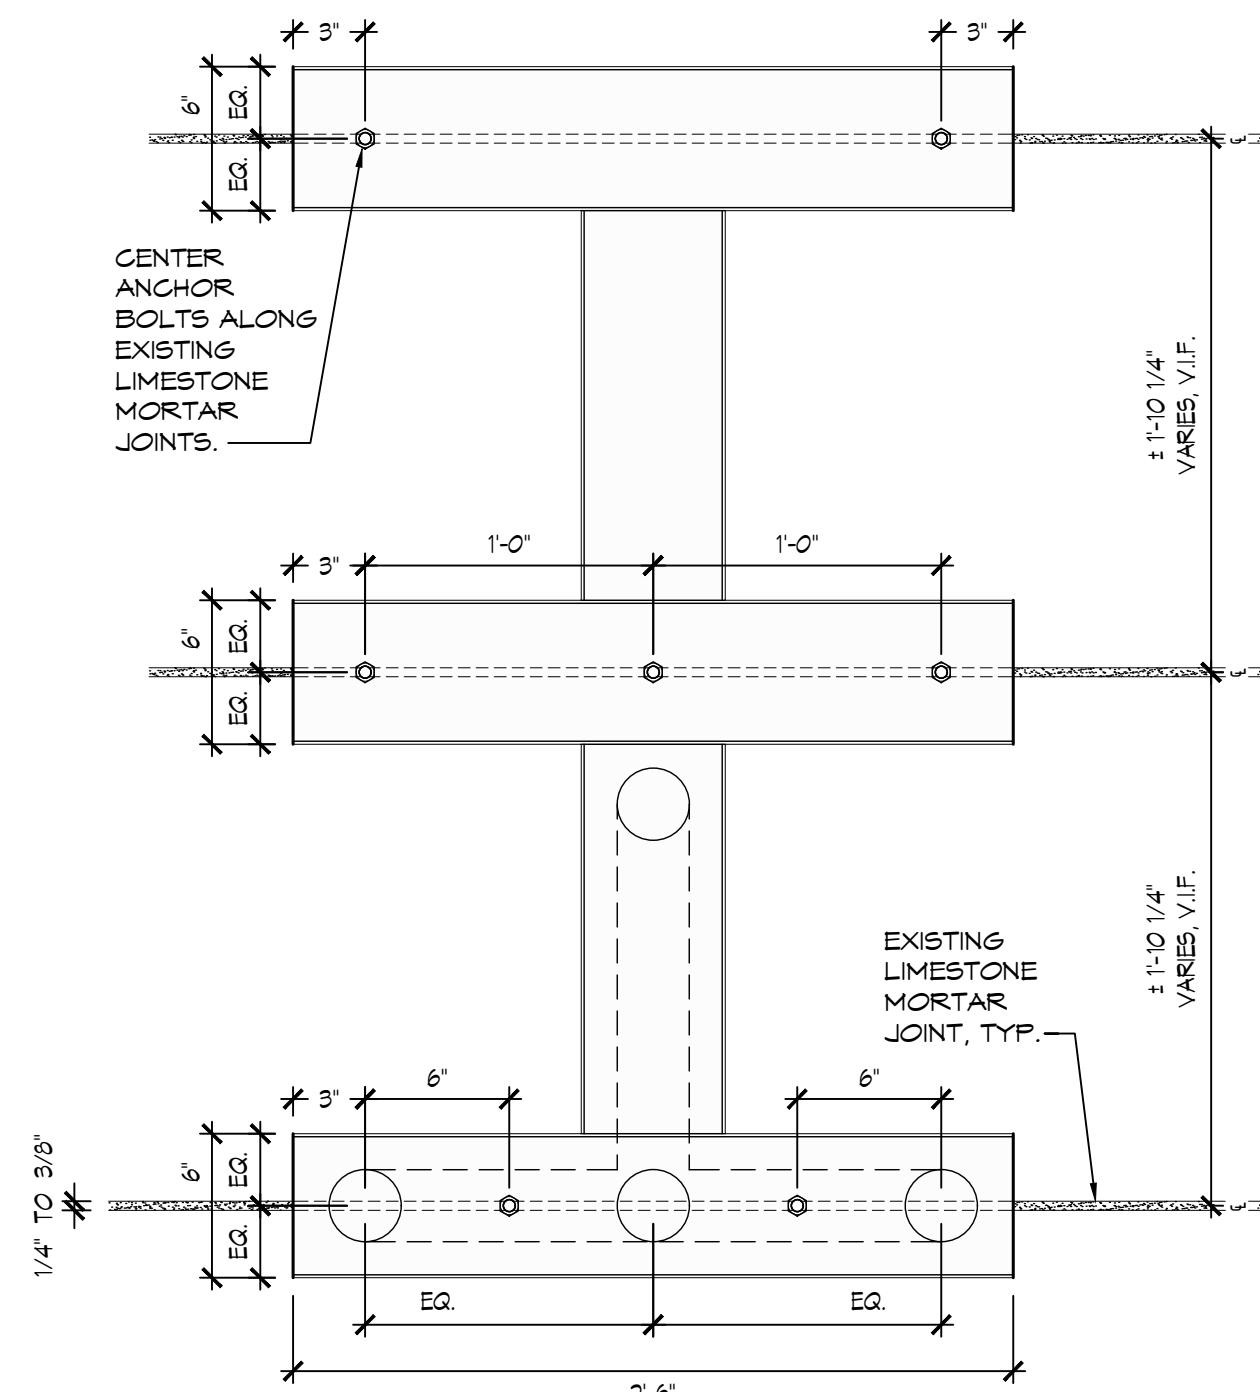


5 FLAT STONE BRACKET TYPE 2 (ORIGINAL BUILDING)
SCALE: 1-1/2" = 1'-0"

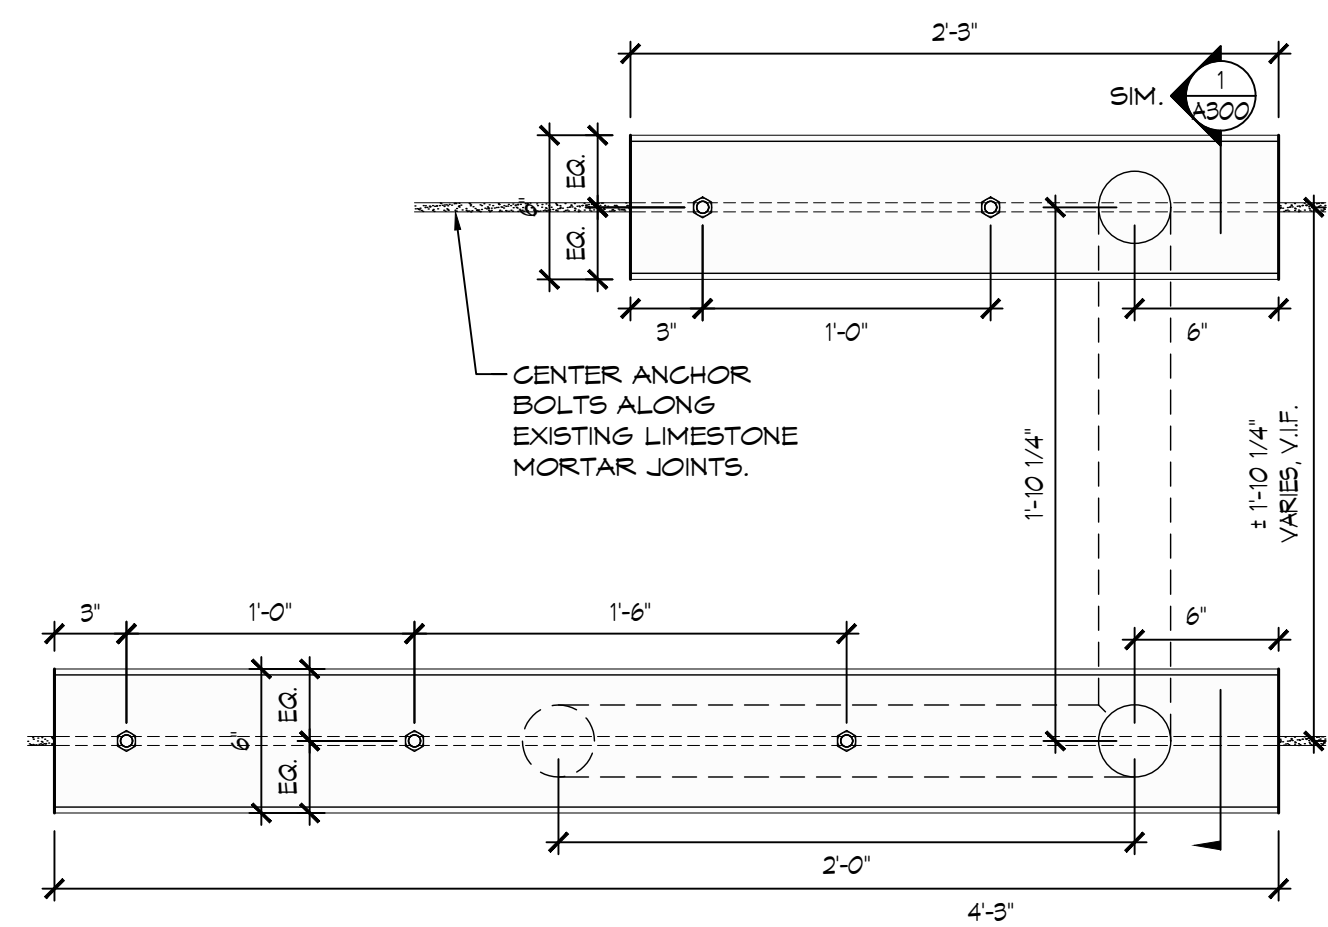


6 EDGE BRACKET (ORIGINAL BUILDING)
SCALE: 1-1/2" = 1'-0"

NOTE:
DIMENSIONS TO BE CONFIRMED BY STRUCTURAL
ENGINEER PRIOR TO COMMENCEMENT OF THE WORK.

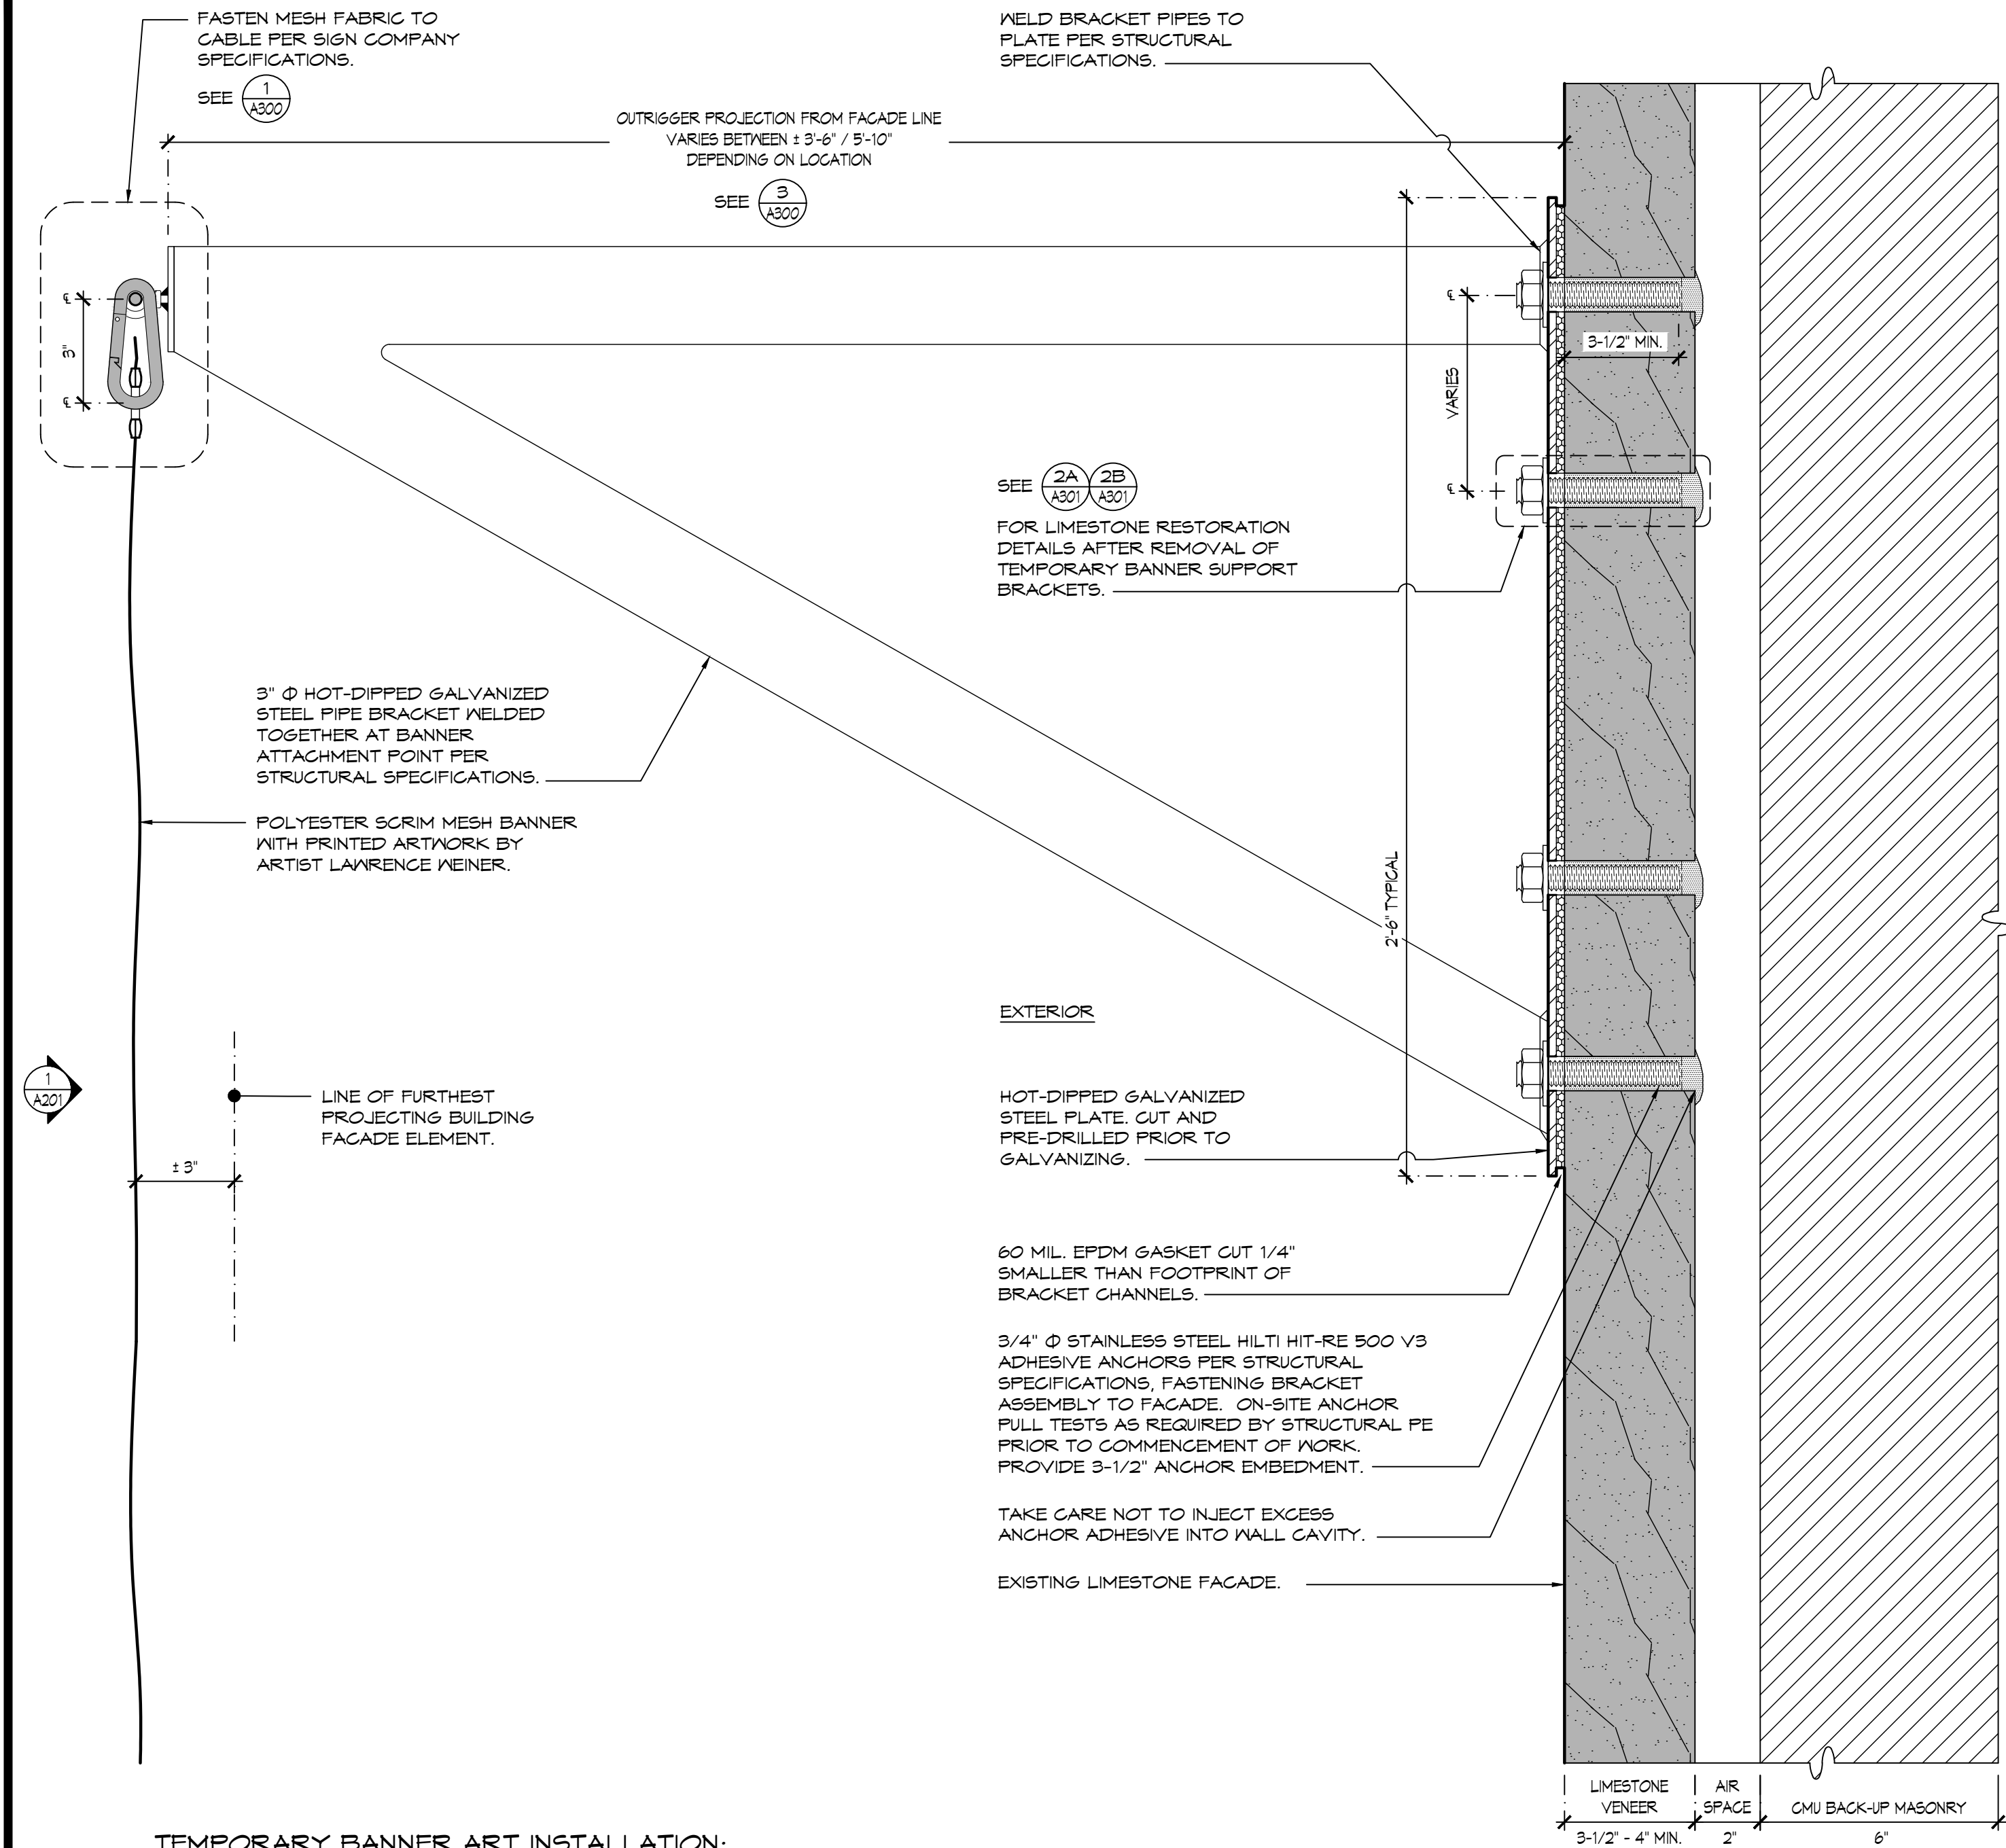

1 TEMPORARY BANNER ART INSTALLATION: TEMPORARY SUPPORT BRACKET AT 1991 ADDITION BUILDING
SCALE: 3" = 1'-0"

TYPICAL
1993
ADDITION
BUILDING FACADE

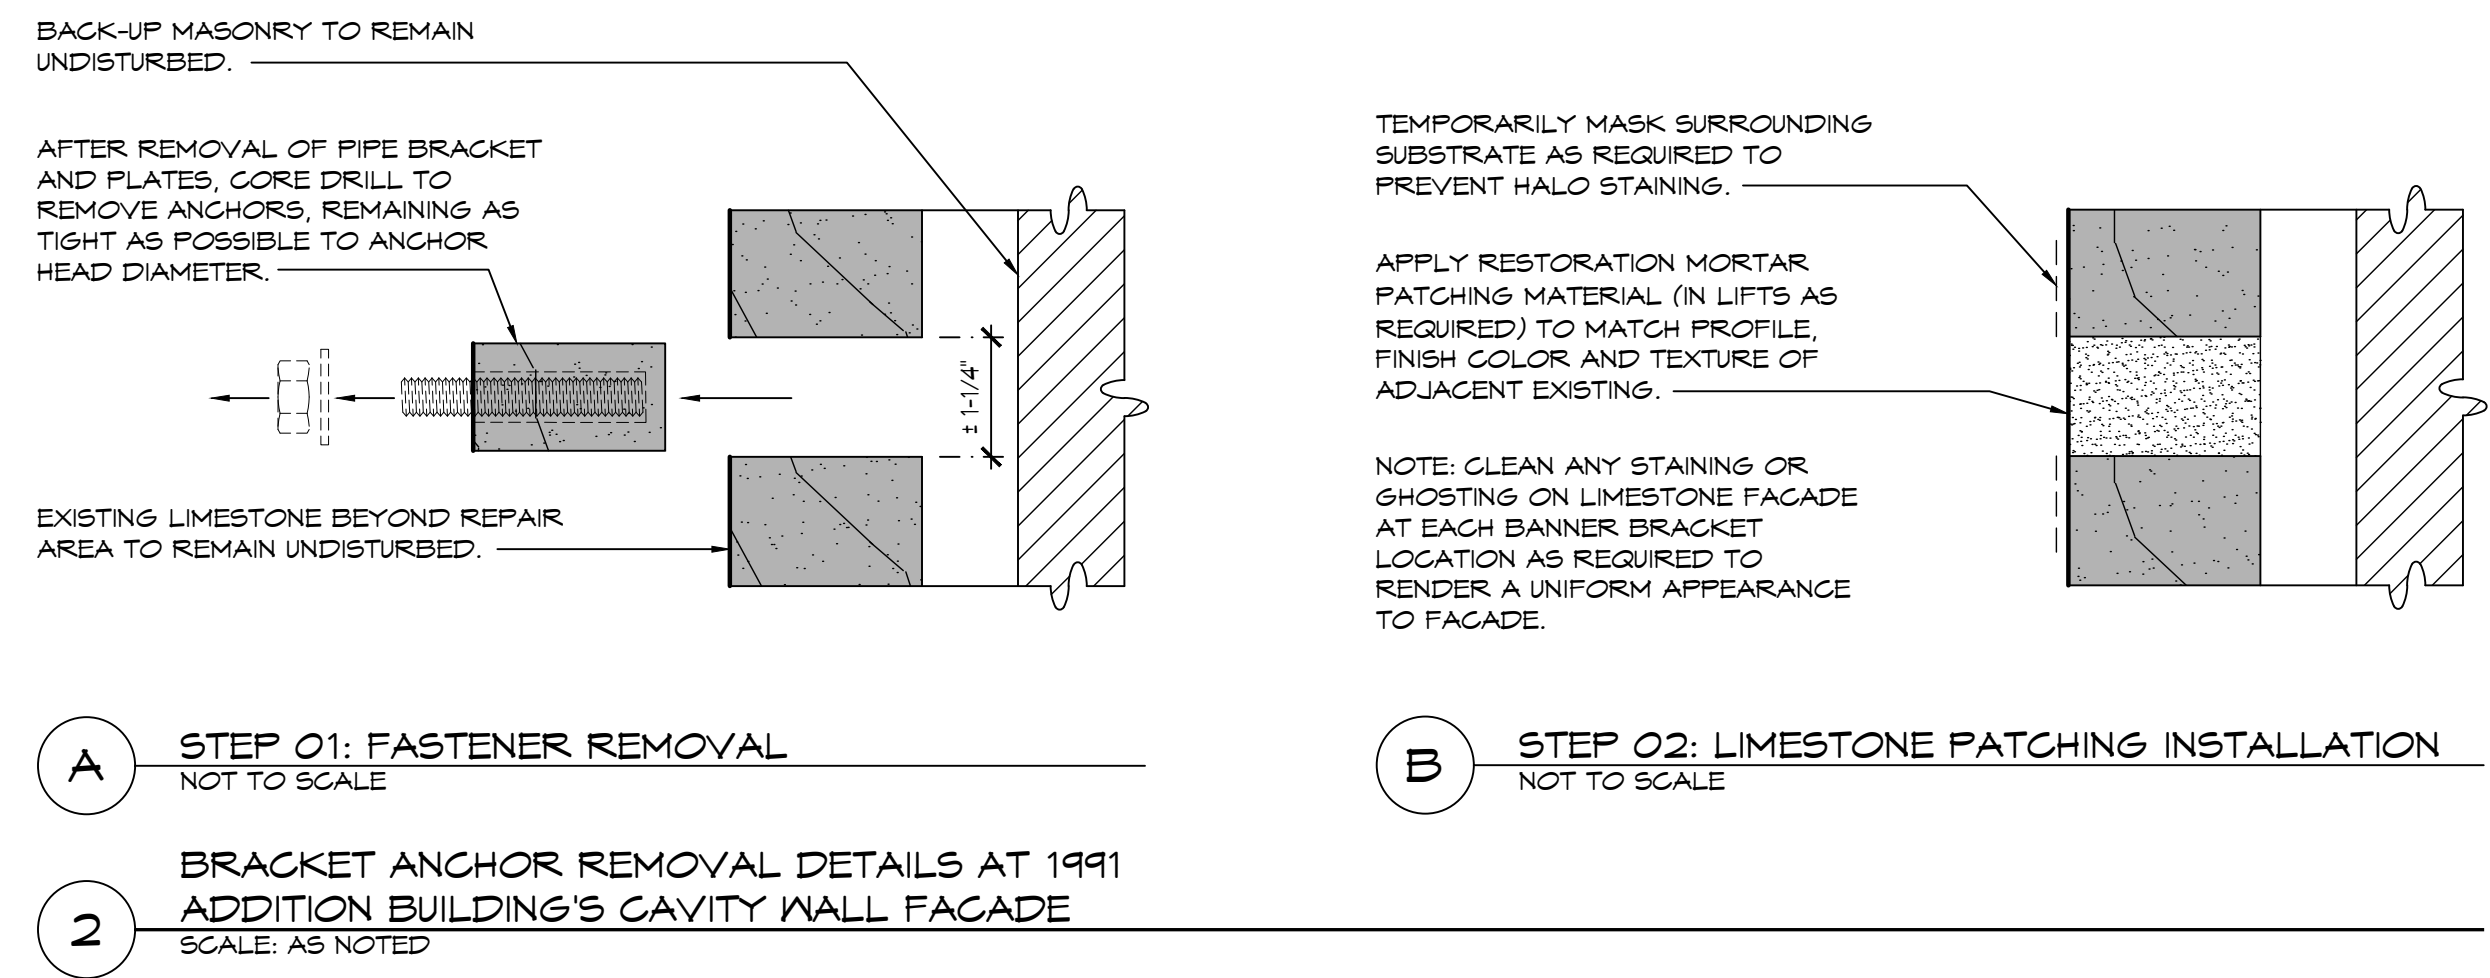

3 CONTEMPORARY VIEW OF THE 1993 ADDITION BUILDING FACADE AT GROUND LEVEL, LOOKING NORTHEAST

WALTER B. MELVIN
ARCHITECTS, LLC

118 WEST 22ND STREET
NEW YORK, NY 10011
WBMA@WBMELVIN.COM

(212) 679-9193 TEL (646) 786-4396 FAX

DATE	ISSUE	DESCRIPTION
05/12/2020	2	LPC PUBLIC HEARING

PROJECT

THE JEWISH MUSEUM: 1109 FIFTH AVE, NY, NY

WEINER BANNER INSTALLATION

SCALE PROJECT NO.

AS NOTED 039821

DRAWN BY DATE

CV,TR,SDO 12/18/2019

TITLE

DETAILS: TEMPORARY BRACKET INSTALLATION AT ADDITION

SEAL & SIGNATURE

ALL DRAWINGS AND WRITTEN MATERIAL APPEARING HEREIN CONSTITUTE ORIGINAL AND UNPUBLISHED WORK OF THE ARCHITECT AND MAY NOT BE REPRODUCED, COPIED OR DISCLOSED WITHOUT WRITTEN CONSENT OF THE ARCHITECT.

DRAWINGS NO.

A301.00

07_OF_07

The current proposal is:

Preservation Department – Item 8, LPC-20-02758

**1109 Fifth Avenue,
Borough of Manhattan**

How to Testify

Via Zoom: <https://us02web.zoom.us/j/84227613554?pwd=R1IDV3g5UkhmQldiMmRnd0xPRzd3QT09>

Meeting ID: 842 2761 3554

Password: 248257

By Phone: 1 646-558-8656

US (New York) 877-853-5257 (Toll free)

US 888 475 4499 (Toll free)

Note: If you are providing testimony, please **only join Zoom** when the item you are testifying on is currently being presented. Thank you.