

BLUEPRINT DESIGNS
 22 Reade St
 New York, NY 10007
 212.777.9999 TEL

SUNNY GARDENS


Borough: Queens
 Block: 168
 Lots: 25&26
 ULURP: 001

UPPER FLOOR PLANS

Date Prepared: June 13, 2012
 Last revised: June 15, 2012
 Sheet No.

Z-03

Notes:

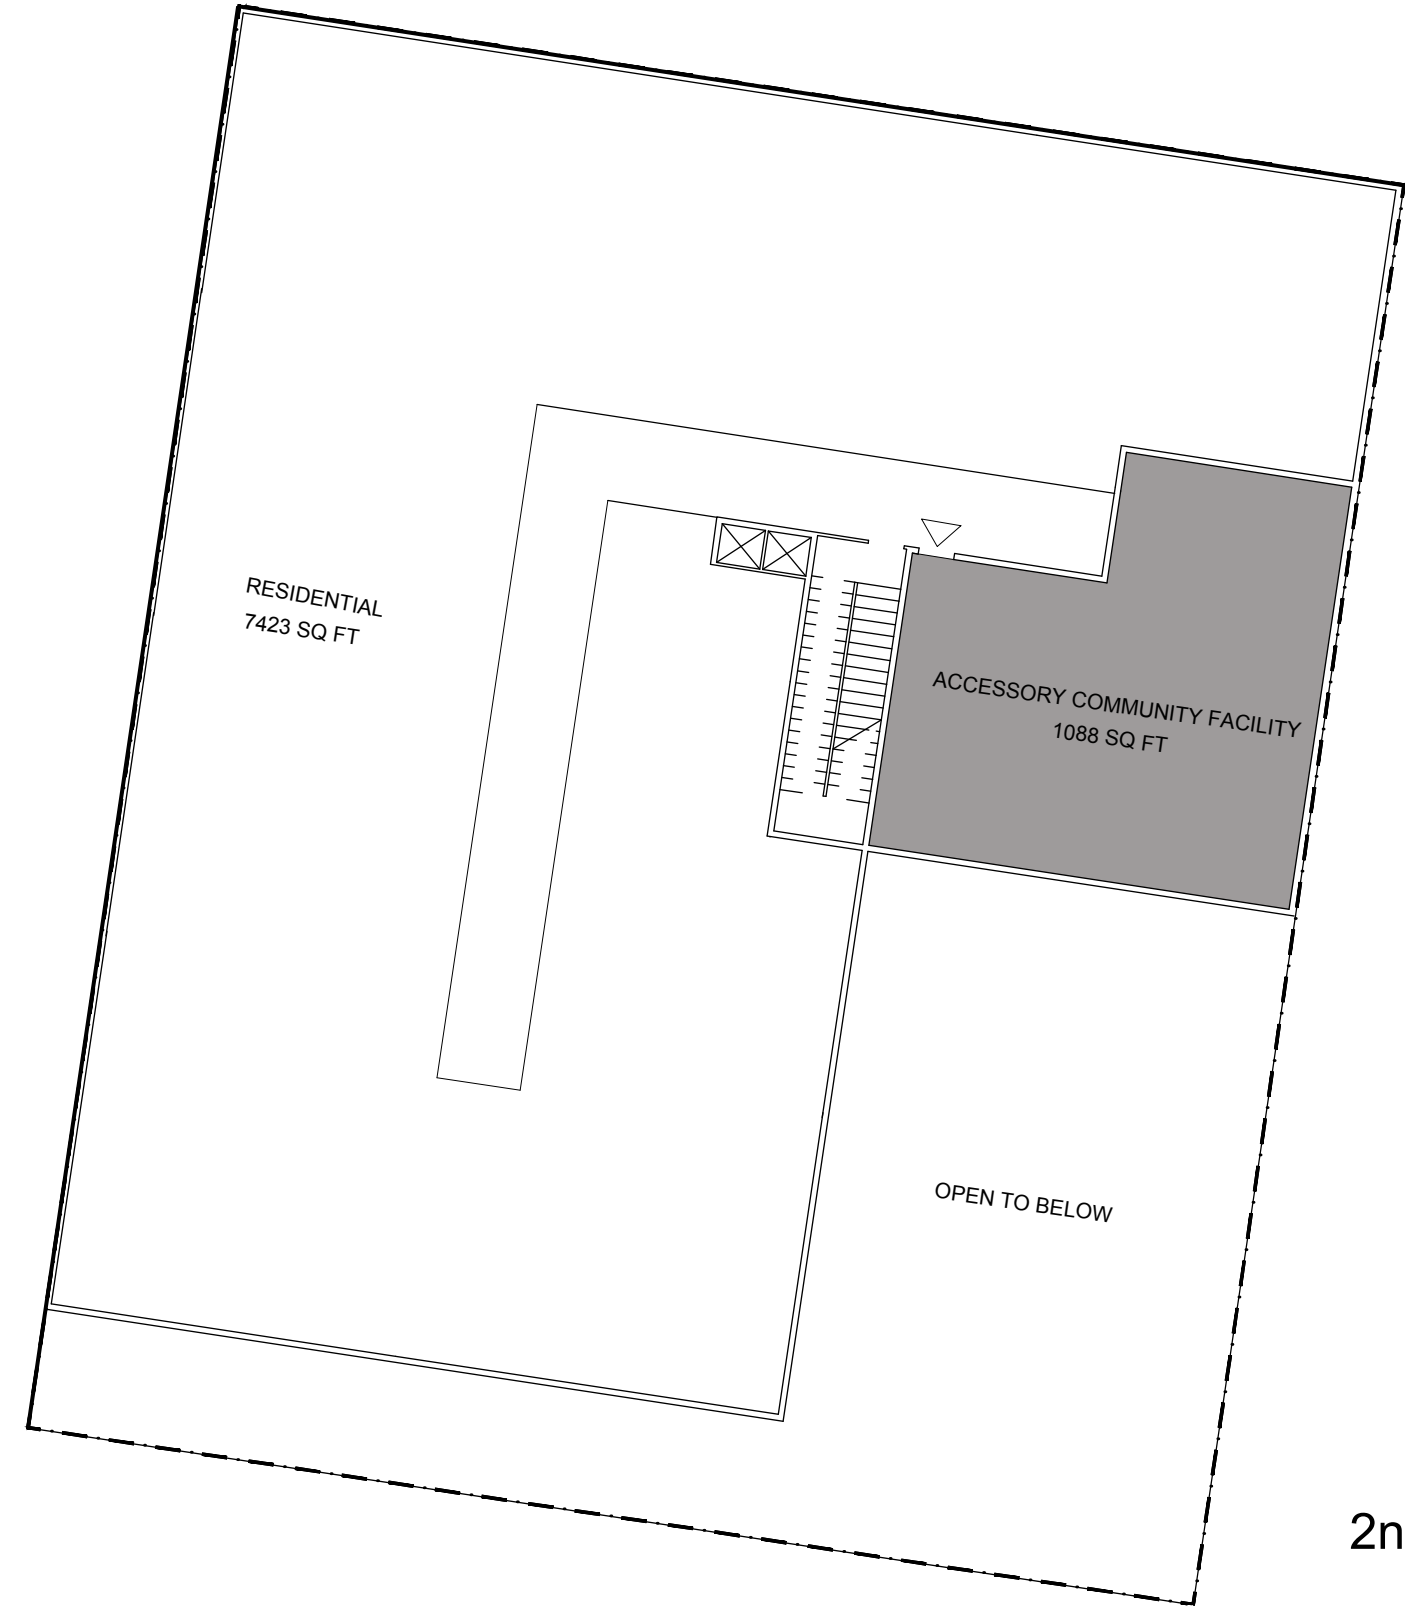

Note: Information outside of the boundaries of the zoning lot is for illustrative purposes only, and may not be exact. The architect bears no responsibility for inexact information on surrounding properties.

LEGEND

- ENTRANCE
(SUBJECT TO CHANGE)
- ZONING LOT

