



THE CITY OF NEW YORK  
 MANHATTAN COMMUNITY BOARD 3  
 59 East 4th Street - New York, NY 10003  
 Phone: (212) 533-5300 - Fax: (212) 533-3659  
 www.cb3manhattan.org - info@cb3manhattan.org

Gigi Li, Board Chair

Susan Stetzer, District Manager

**Sidewalk Café License Application Questionnaire**

Fill out completely or application will not be considered.

Bring 6 copies (double sided) of this questionnaire to the SLA & DCA Licensing Committee meeting to be considered. Otherwise the Committee will write to the DCA notifying the agency of your failure to cooperate with the community review process. This application must also be completed and returned to the Community Board office as soon as possible.

For maximum public notification of your application, display the enclosed poster a in a visible location on the outside of your establishment and adjacent buildings for 7 DAYS prior to the meeting

Check which you are applying for:

- a new sidewalk café license for an  enclosed  unenclosed café.  
 an alteration of an existing sidewalk license  
 a renewal of an existing sidewalk license

When you return this form, you must include the following attachments:

- Photographs of the inside and outside of your establishment
- Schematics/floor plans of the inside of your establishment and sidewalk café schematics
- Petition signatures from residents in surrounding buildings

Name of Corporation: Atlas Hugged Incorporated DBA: Burden  
 Address: 213 2<sup>nd</sup> Ave Cross Streets: E 13<sup>th</sup> & E 14<sup>th</sup> St.

Applicant's Name on DCA Documents: Edward Sherman

Applicant's Address: 227 E 12<sup>th</sup> St

Telephone: (212) 473-1155 E-Mail: \_\_\_\_\_

Describe nature of alteration, if applicable: \_\_\_\_\_

Is this establishment handicap accessible?  Yes  No If "Yes" please attach photo.

\* Side walk Café → Hours of Operation (indicate if different for sidewalk or back yard):  
4 pm to 4 am Mon-Fri, Sat 12 pm to 12:50 pm, Sun 12 to 12  

Seating Capacity Inside	Tables: <u>12</u>	Chairs: <u>36</u>	Bar Stools: <u>15</u>
Seating Capacity Sidewalk	Tables: <u>12</u>	Chairs: <u>24</u>	Bar Stools: <u>-</u>
Seating Capacity Backyard	Tables: <u>-</u>	Chairs: <u>-</u>	Bar Stools: <u>-</u>
TOTALS	<u>24</u>	<u>60</u>	<u>15</u>

(Less than originally asked for)

Has this corporation or any principal been licensed previously?  Yes  No

If yes, please indicate name of establishment: See attached

Address: \_\_\_\_\_ Community Board #: \_\_\_\_\_

Cross Street: \_\_\_\_\_ Dates: \_\_\_\_\_

Principal's Experience

Ed Sherman

Looking Glass

108 3rd Avenue

New York, New York 10003

1996 -2002 Owner Community Board 3

129 East Bar Corp.

d/b/a/ Revival

129 East 15th Street

New York New York 10003

2000-2011 Owner Community Board 3

DSW LLC Corp

Union Bar

200 Park Avenue South

New York New York 10003

2004-2011 Partner Community Board 5

E Brothers Inc.

Forum

127 4th Avenue

New York New York 10003

2006-2007 Owner Community Board 3

Shoolbreds 197 2<sup>nd</sup> Ave

How many sidewalk cafés are within 1 block? 1 <sup>?</sup> Please use the schematic below to indicate the location and total number of sidewalk cafés within this one block area.

Shoolbreds	A V E - applicant STREET				


If there are block associations or merchant associations or tenant associations in the immediate vicinity of your location, you must contact them. **Please attach proof (copy of letter or poster) that you have advised these groups of your application. Petitions should clearly state the name, address, license for which you are applying, the hours and method of operation of your establishment at the top of each page.**

Attach additional sheets of paper for any additional information.

**PLEASE NOTE:**


Community Board 3 requests that Sidewalk Cafés cease operation no later than midnight on weekends and 11 p.m. on weekdays. We urge you to consider closing at 11 p.m. and 10 p.m. respectively. Unenclosed sidewalk cafés (railings, chairs, and tables) must be removable and put away at the end of each night. Until you receive your license from the city, you are not licensed to operate your sidewalk café and may be fined for doing so.

For full regulations governing sidewalk cafés, please consult the City Code, Article 1, Chapter 4, Sections 14-11 through 14-43. (Available from the Department of Consumer Affairs.)

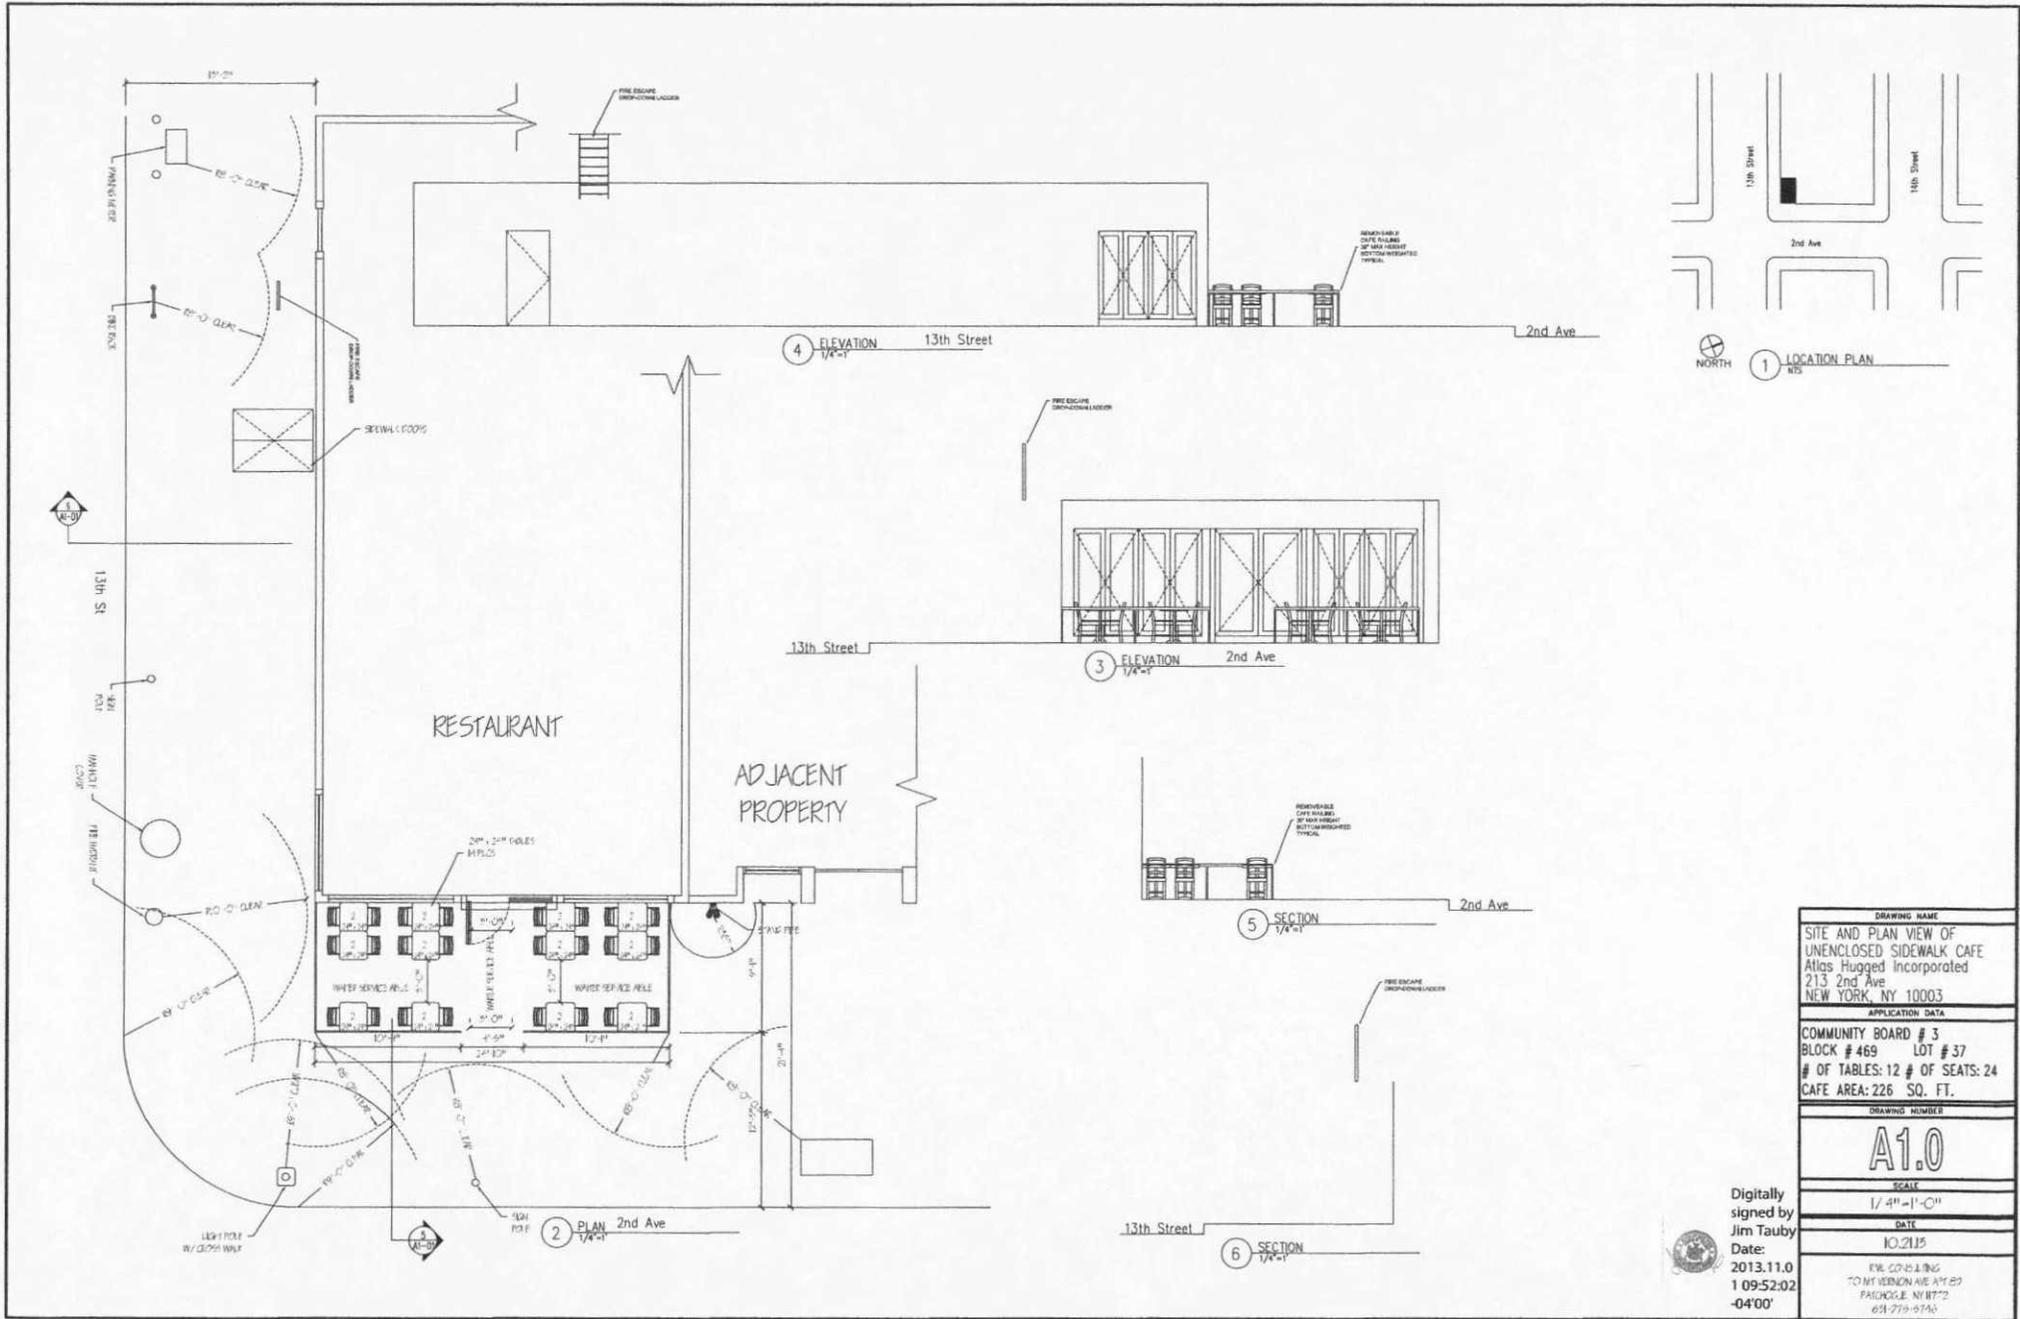

DRAWING NAME	
SITE AND PLAN VIEW OF UNENCLOSED SIDEWALK CAFE	
Atlas Hugged Incorporated	
213 2nd Ave	
NEW YORK, NY 10003	
APPLICATION DATA	
COMMUNITY BOARD # 3	LOT # 37
BLOCK # 469	# OF TABLES: 12 # OF SEATS: 24
CAFE AREA: 226 SQ. FT.	
DRAWING NUMBER	
<b>A1.0</b>	
SCALE	
1/4" = 1'-0"	
DATE	
10.21.15	
Digitally signed by Jim Tauby	
Date: 2013.11.0 10:52:02 -0400	
FIRE CONSULTING TO NY VERSION ARE PART 22 PASADENA, NY NY 11772 631-779-9740	

ATLAS HUGGED INC.  
 213 2ND AVENUE  
 NEW YORK, NY 10003

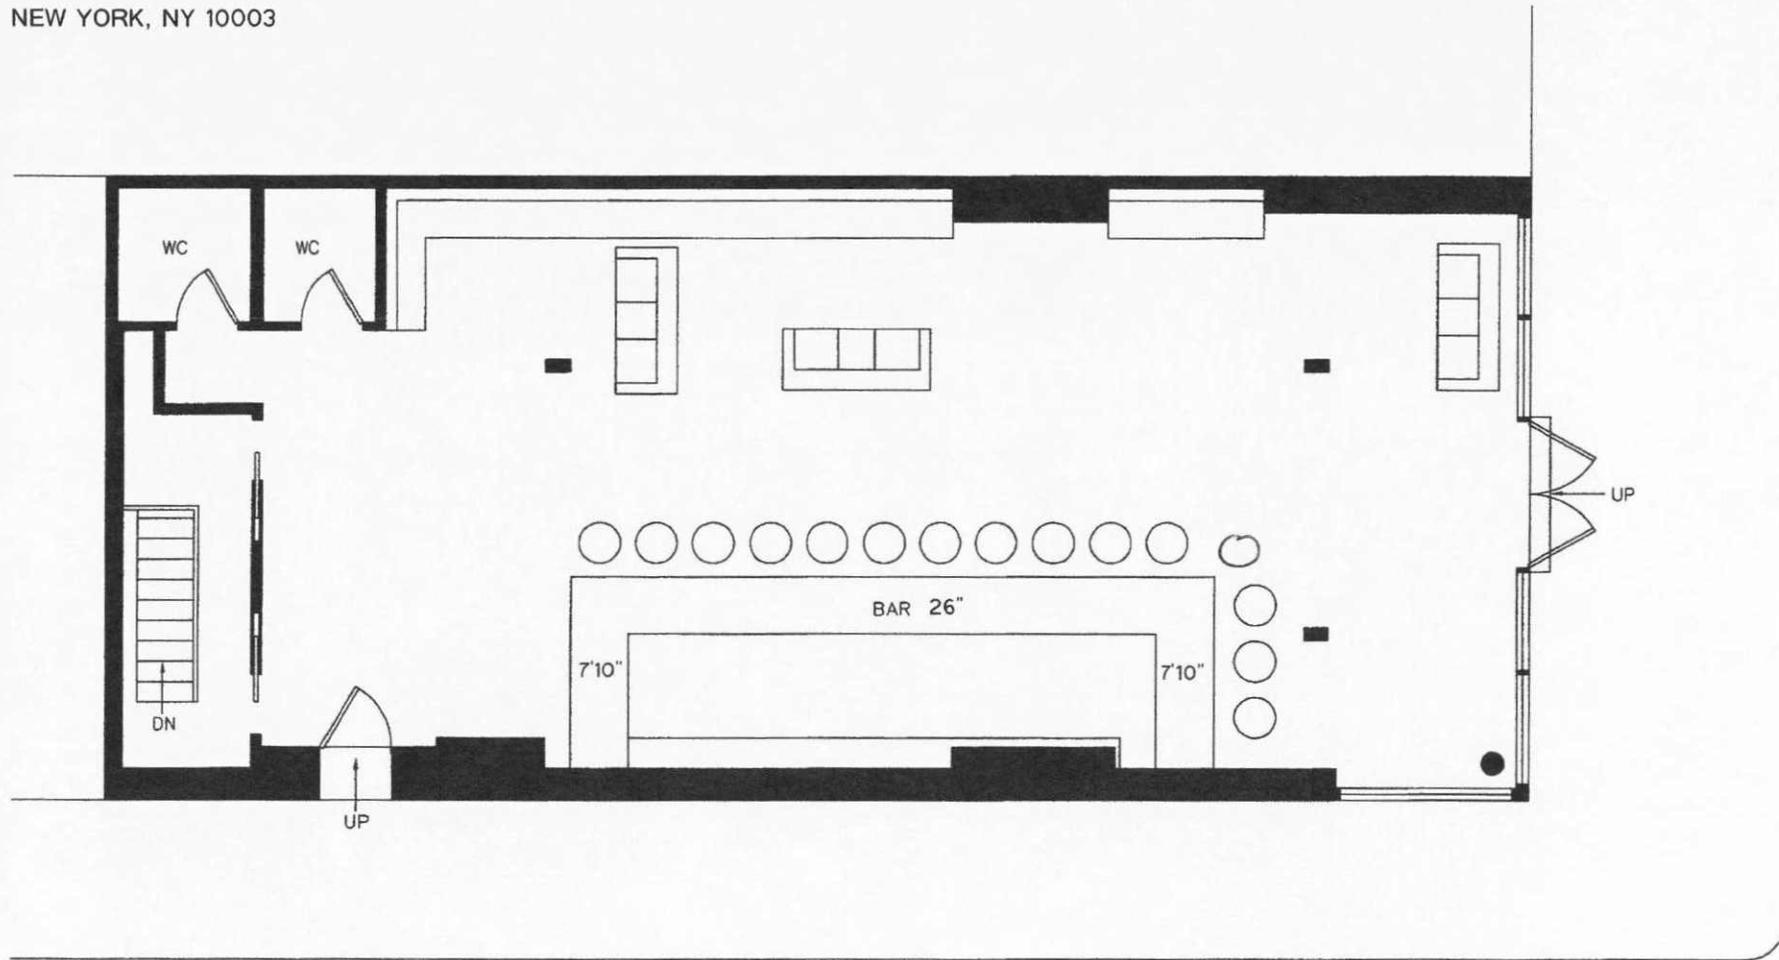


Second Avenue

13th Street

JOB:	213 Second Avenue NEW YORK N. Y.	
TITLE:	EXISTING 1ST FLOOR LAYOUT	
SCALE:	NTS	DATE: 05-06-13
DWN BY:	HC	I.A.#: 13001
FLOOR	JOB No.	DWG No.
1st Floor	13-001	A-1

ATLAS HUGGED INC.  
 213 2ND AVENUE  
 NEW YORK, NY 10003

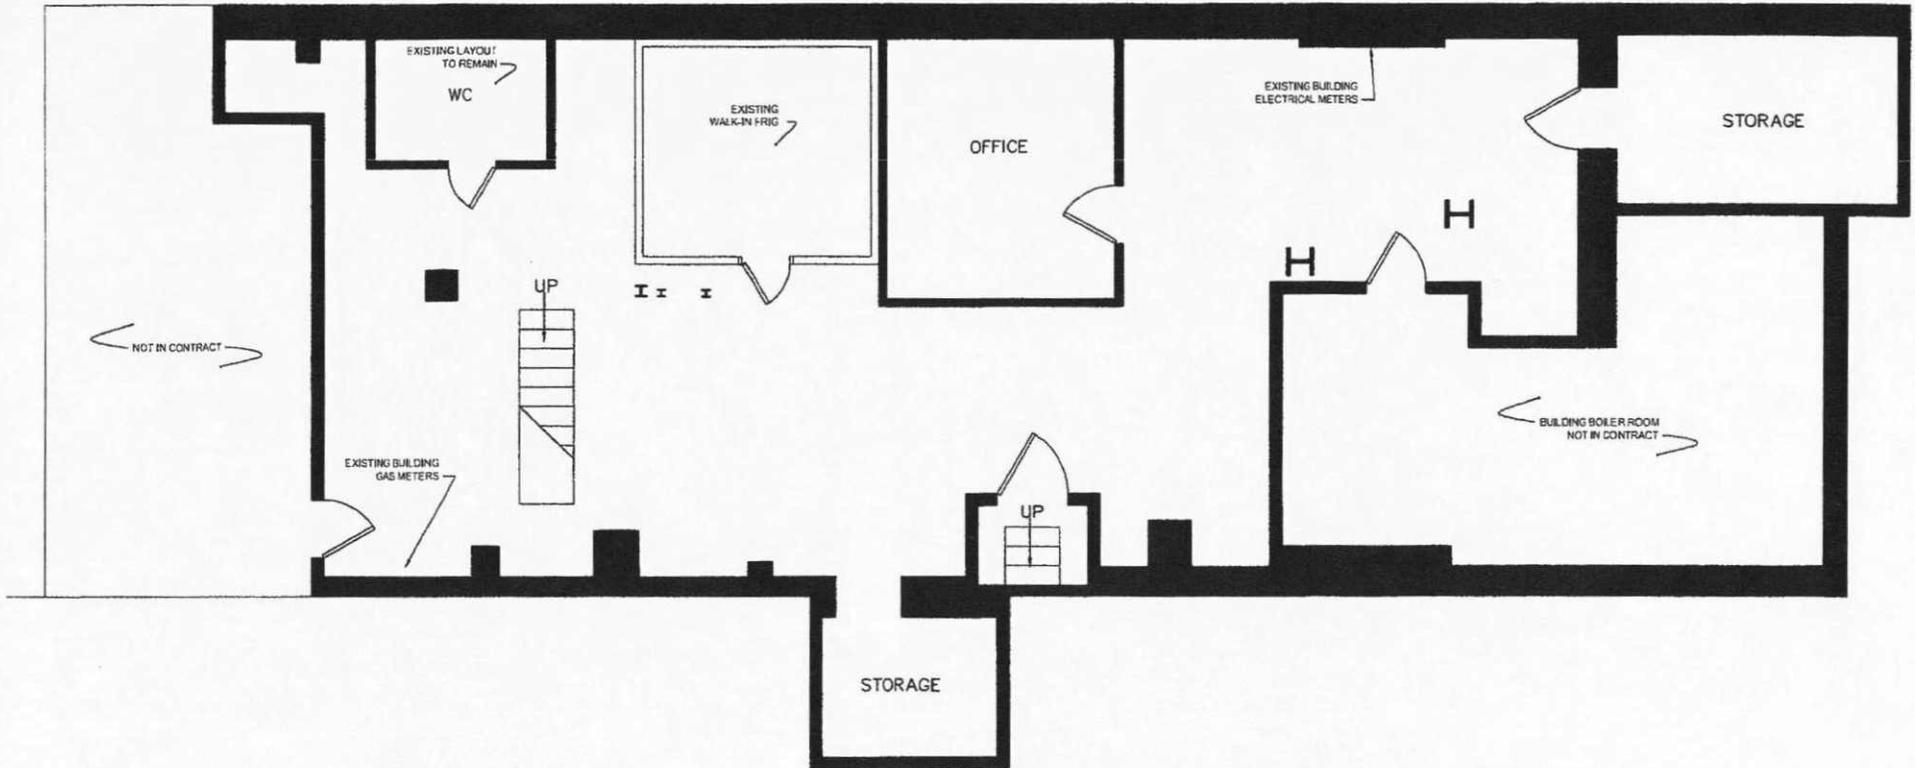

13th Street

JOB:	213 Second Avenue NEW YORK N. Y.	
TITLE:	EXISTING CELLAR FLOOR LAYOUT	
SCALE:	NTS	DATE: 06-17-13
DWN BY:	HC	I.A.#: 13001
FLOOR	JOB No.	DWG No.
Cellar	13-001	A-0