




2 EXISTING BROADWAY LOBBY ENTRANCE IMAGE
NTS

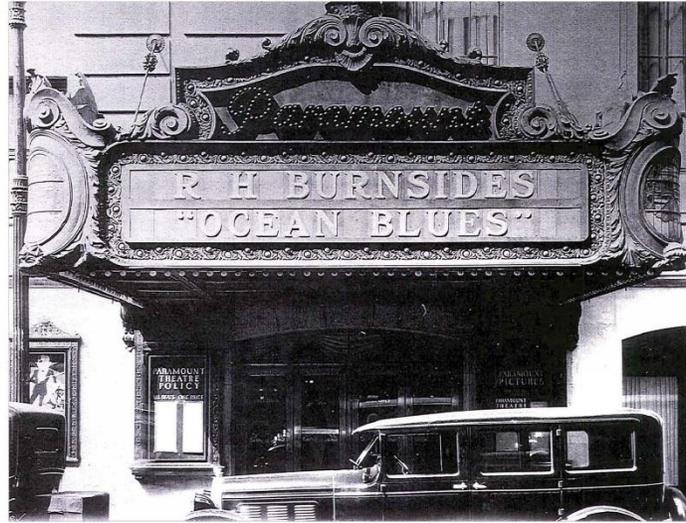

1 ORIGINAL 43RD ST STOREFRONT IMAGE
NTS



3 ORIGINAL 43RD ST STOREFRONT IMAGE
NTS



4 EXISTING BROADWAY ENTRANCE DOOR DETAIL IMAGE
NTS

FIFIELD | PIAKER | ELMAN
ARCHITECTS, PC
740 Broadway
New York, New York 10003
tel: 212 978 9272
fax: 212 979 9276
www.fpe-architects.com

NO USE, REPRODUCTION OR
DISSEMINATION MAY BE MADE OF THIS
DRAWING & CONCEPTS SET FORTH
HEREIN WITHOUT THE PRIOR WRITTEN
CONSENT OF
FIFIELD PIAKER ELMAN
ARCHITECTS P.C.
COPYRIGHT © 2015

No.	Description	Date
1	ISSUED TO LPC	01.04.16


Project:
1501 BROADWAY
NEW YORK, NY 10036

Sheet Title:
HISTORICAL
IMAGES

Project No.: 2014010.02
Scale: AS SHOWN
Date: 01.04.16
Drawn By: DB, JD, XC, LB

Seal:

Sheet No.:
A-200.00

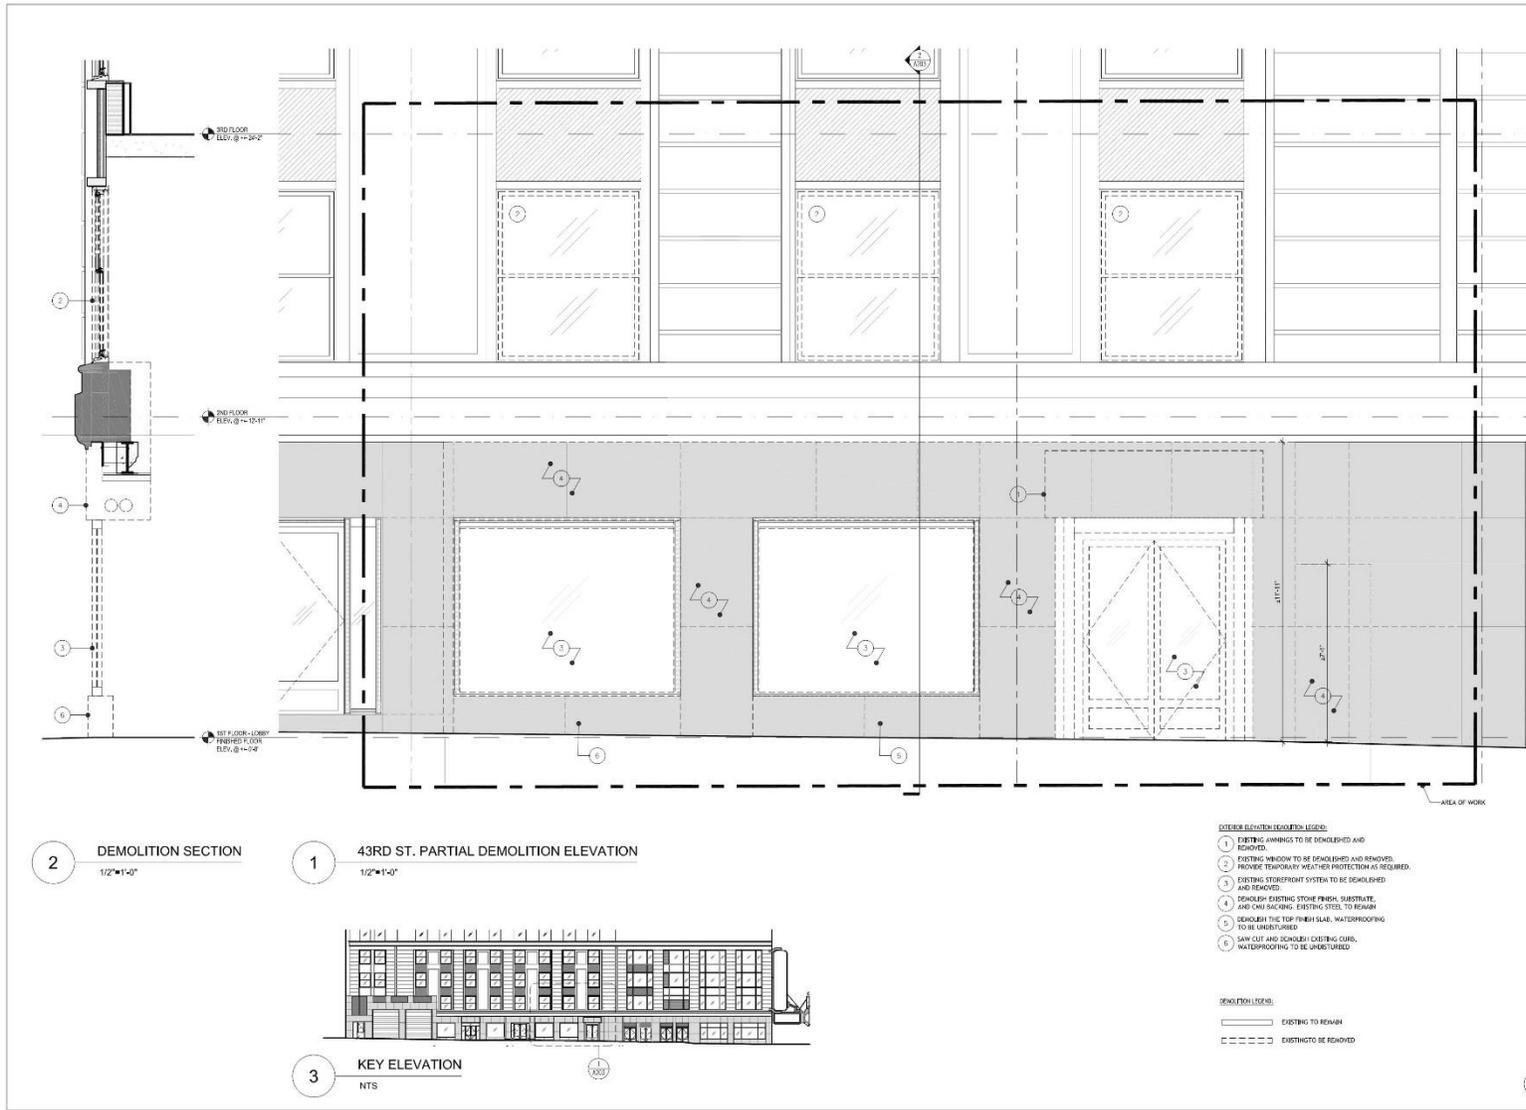

FIFIELD | PIAKER | ELMAN
 ARCHITECTS, PC
 740 Broadway
 New York, New York 10003
 tel: 212 979 9272
 fax: 212 979 9276
 www.fpe-architects.com


NO USE, REPRODUCTION OR
 DISSEMINATION MAY BE MADE OF THIS
 DRAWING & CONCEPTS SET FORTH
 HEREIN WITHOUT THE WRITTEN
 CONSENT OF
 FIFIELD PIAKER ELMAN
 ARCHITECTS P.C.
 COPYRIGHT © 2015

Issued To	Date
1 ISSUED TO LPC	01.04.16
No: Description	Date

Project:
1501 BROADWAY
 NEW YORK, NY 10036

Sheet Title:
 DEMOLITION ELEVATION

Project No.: 2014010.02
 Scale: AS SHOWN
 Date: 01.04.16
 Drawn By: DB, JD, XC, LB

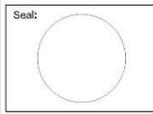


Sheet No.:
A-203.00

1501 Broadway – New 43rd St. Entrance 43rd St. Partial Demolition Elevation



1 EXISTING 43RD ST EXTERIOR ELEVATION
1/8" = 1'-0"

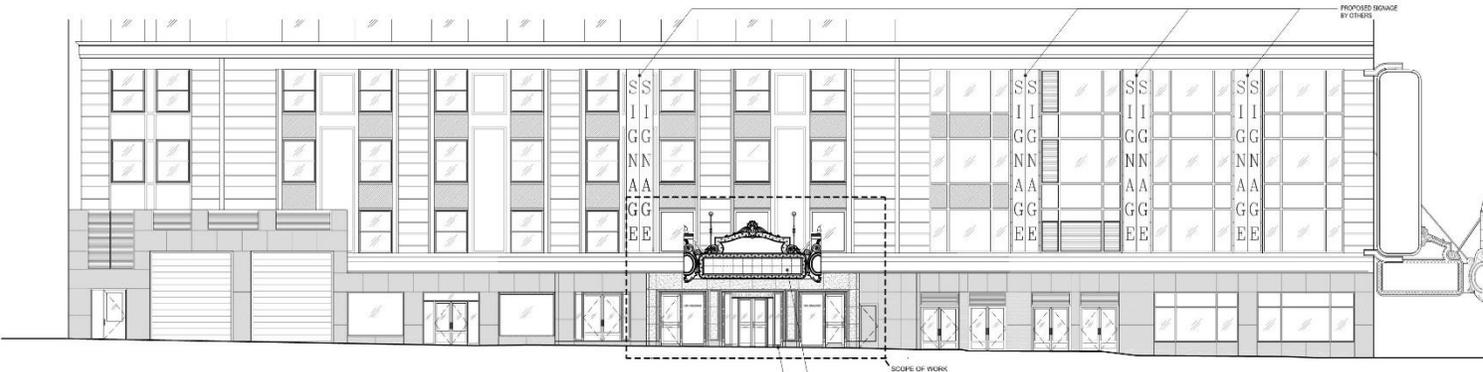

2 PROPOSED 43RD ST EXTERIOR ELEVATION
1/8" = 1'-0"

FIFIELD | PIAKER | ELMAN
ARCHITECTS, PC
740 Broadway
New York, New York 10003
tel: 212 979 9272
fax: 212 979 9276
www.fpe-architects.com

NO USE, REPRODUCTION OR
DISSEMINATION MAY BE MADE OF THIS
DRAWING & CONCEPTS SET FORTH
HEREIN WITHOUT THE WRITTEN
CONSENT OF
FIFIELD PIAKER ELMAN
ARCHITECTS, P.C.
COPYRIGHT © 2015

ISSUED TO LPC	PL 04.16	
No.	Description	Date
1	ISSUED TO LPC	01.04.16


Revisions:

Project:

1501 BROADWAY
NEW YORK, NY 10036

Sheet Title:
EXISTING AND PROPOSED
43RD ST ELEVATION

Project No.: 2014010.02
Scale: AS SHOWN
Date: 01.04.16
Drawn By: DB, JD, XC, LB

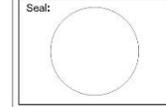

Sheet No.:
A-201.00





43rd St Conceptual Exterior Signage
West View 01.29.16

All new signage shown in this conceptual rendering is subject to Landmarks Preservation Commission approval and may be modified or be denied entirely. Both new marquee signs shown on this rendering have been approved in the configuration and sizes shown.

TOBIN | PARNES

304 Hudson St, Suite 500 | NY, NY 10013
T 212.462.4200 tobinparnes.com

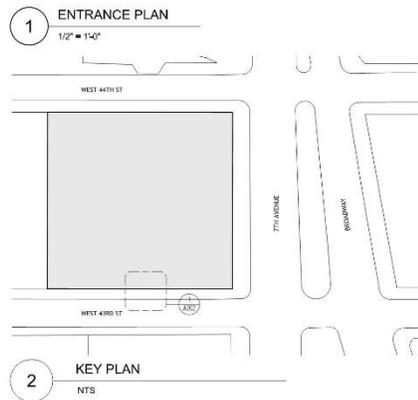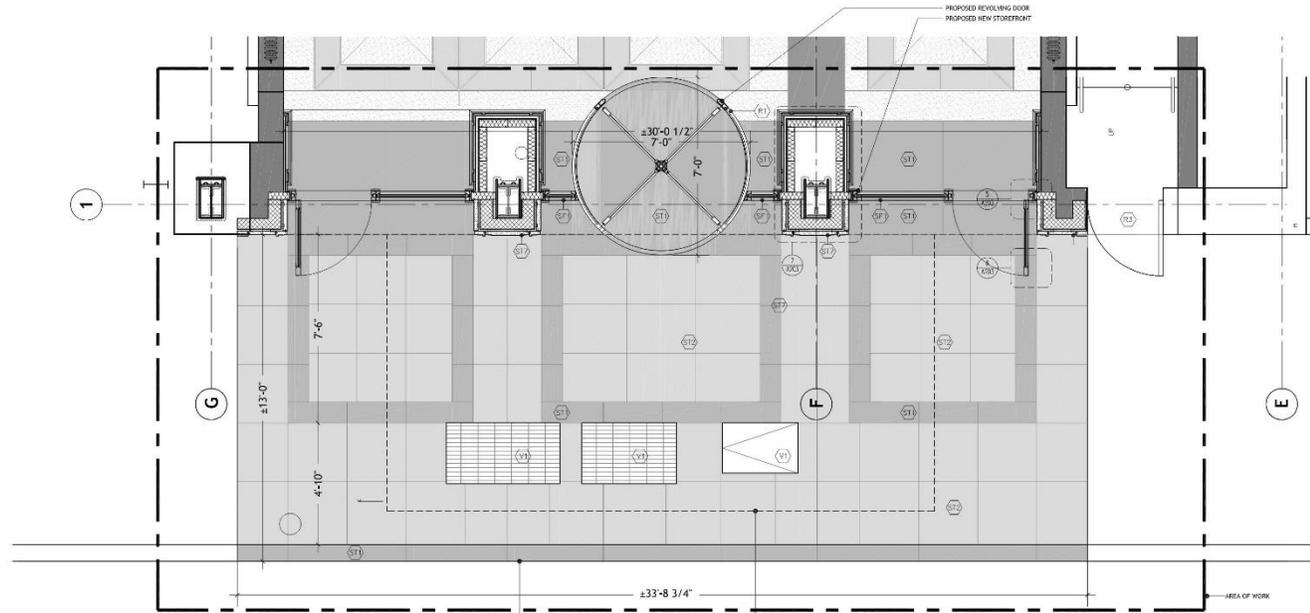

- LEGEND:**
- (M) 4\"/>
 - (S) DECORATIVE CAST BRONZE DOOR FINISH/FULL BY HISTORICAL ARTS AND CASTING OR EQ. @ STOREFRONT
 - (T) 3 1/2\"/>
 - (L) CLEAR INSULATED GLASS W/ 1501 BROADWAY CTOING @ STOREFRONT
 - (H) HISTORICAL MARQUEE BY OTHERS APPROVED UNDER LPC # 18428
 - (N) NEW SIGNAGE BY OTHERS APPROVED UNDER LPC # 44767
 - (R) 7-\"/>
 - (E) EXTERIOR EGRESS HAS FIRE RATED DOOR AND FRAME @ STAIR ESCAPE FTS. SLACK
 - (P) NEW INSULATED HEMTZ 44 BRONZE CLAD STOREFRONT AND DOORS BY KAMMEER OR APP. EQ.
 - (I) GRANITE - \"CAMDEN BLACK\" @ SIDEWALK, ENTRANCE, LOBBY, AND EXTERIOR BALCONY
 - (J) GRANITE - \"PATAKA CLAY\" (CREAMY PINK) @ SIDEWALK
 - (K) LINGSTONE - \"BOBANA LINGSTONE\" @ FACADE ENTRANCE
 - (V) EXISTING WTA VAULT ACCESS
 - (W) BRZO 6-\"/>
- NOTES:**
1. LOBBY FACADE LINGSTONE CHOOSE TO MATCH ORIGINAL FACADE.
 2. LOBBY ENVIRONMENT CAST BRONZE CLADDING TO MATCH CLADDING AT EXISTING BROADWAY PORTALS.
 3. LOBBY FINISH AS ENTRANCE TO MATCH EXISTING FINISH PATTERN AND MATERIALS AT EXISTING BROADWAY LOBBY ENTRANCE.
 4. LOBBY MARQUEE BY OTHERS TO BE OBTAINED AS PER THE ORIGINAL TRAVELER WORKS, LPC # 18428.

FIFIELD | PIAKER | ELMAN
ARCHITECTS, PC
740 Broadway
New York, New York 10003
tel: 212 979 9272
fax: 212 979 9276
www.fpe-architects.com


NO USE, REPRODUCTION OR DISSEMINATION MAY BE MADE OF THIS DRAWING & CONCEPTS SET FORTH HEREIN WITHOUT THE PREVIOUS WRITTEN CONSENT OF
FIFIELD PIAKER ELMAN ARCHITECTS P.C.
COPYRIGHT © 2015

No.	Description	Date
1	ISSUED TO LPC	01.04.16

Project:
1501 BROADWAY
NEW YORK, NY 10036


Sheet Title:
TITLE

Project No.: 2014010.02
Scale: AS SHOWN
Date: 01.04.16
Drawn By: DB, JD, XC, LB

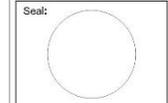

Sheet No.:
A-204.00



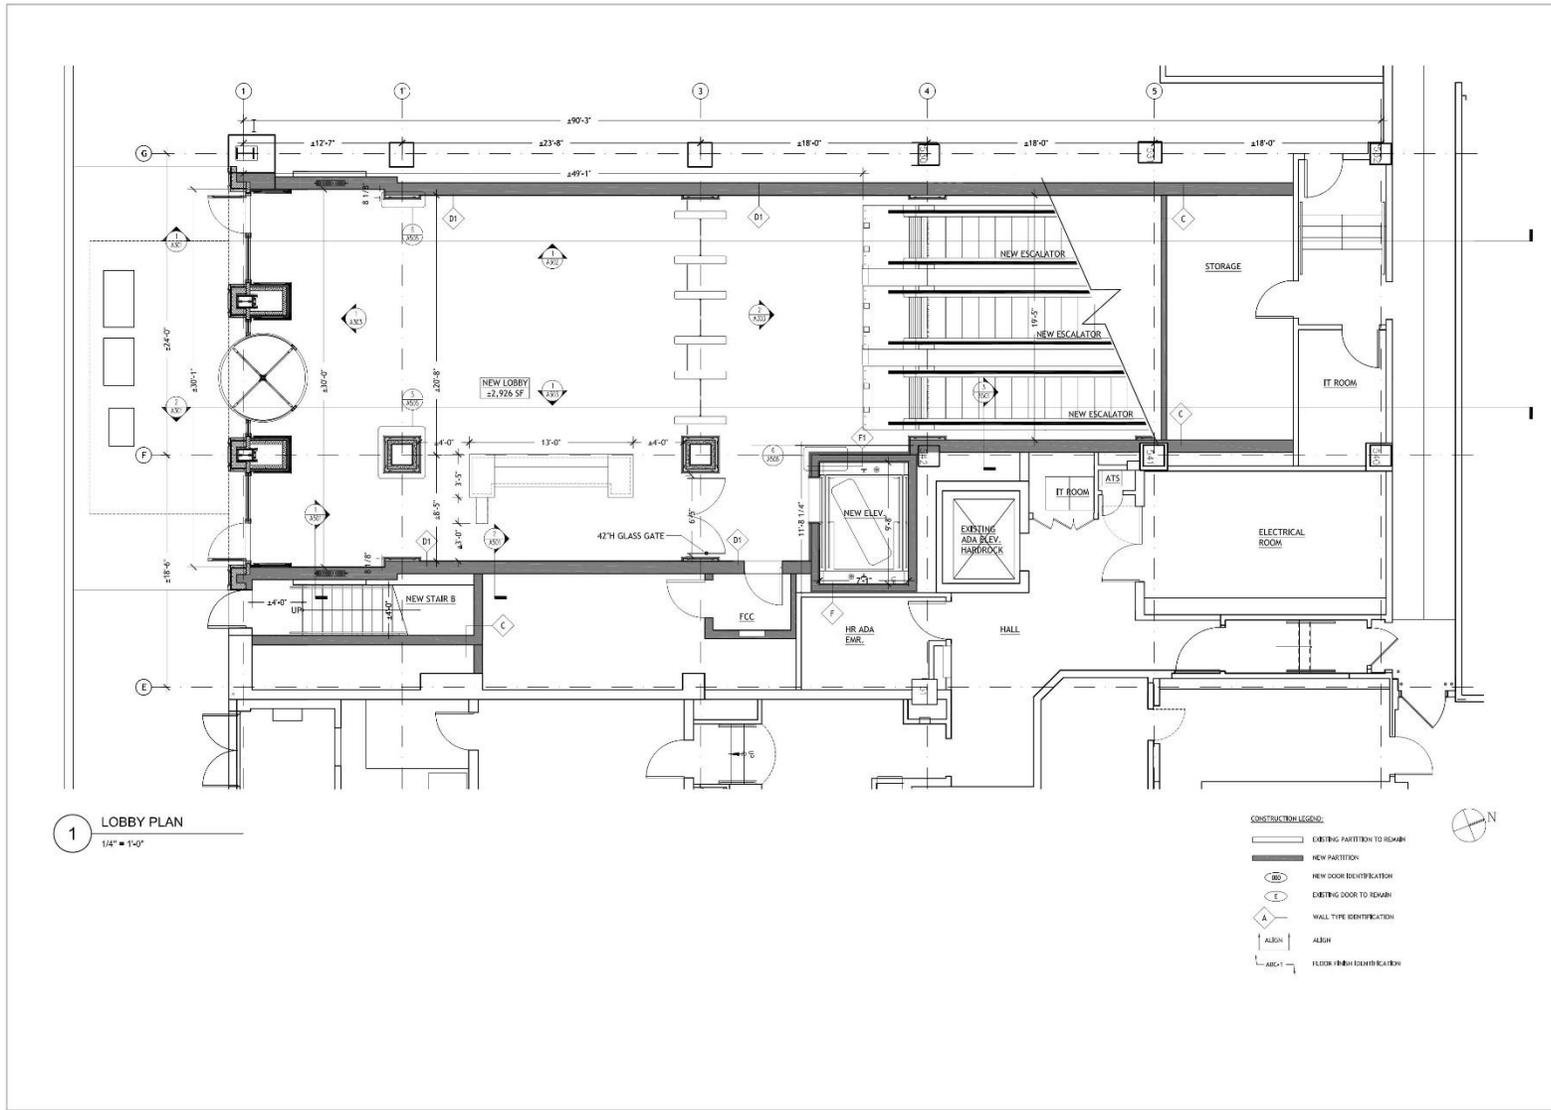

1 LOBBY PLAN
1/4" = 1'-0"

- CONSTRUCTION LEGEND:
- EXISTING PARTITION TO REMAIN
 - NEW PARTITION
 - ⊖ NEW DOOR IDENTIFICATION
 - ⊕ EXISTING DOOR TO REMAIN
 - ◇ WALL TYPE IDENTIFICATION
 - ↖ ALUM ALUM
 - ↗ FLOOR FINISH IDENTIFICATION

FIFIELD | PIAKER | ELMAN
ARCHITECTS, PC
740 Broadway
New York, New York 10003
tel: 212 979 9272
fax: 212 979 9276
www.fpe-architects.com

NO USE, REPRODUCTION OR
DISSEMINATION MAY BE MADE OF THIS
DRAWING & CONCEPTS SET FORTH
HEREIN WITHOUT THE WRITTEN
CONSENT OF
FIFIELD PIAKER ELMAN
ARCHITECTS, P.C.
COPYRIGHT © 2015


1	LPC	02.26.16
No.	Description:	Date:

Revisions:

Project:
1501 BROADWAY
NEW YORK, NY 10036


Sheet Title:
**LOBBY FIRST FLOOR
PLAN**

Project No.: 2014010.00
Scale:
Date: 01.14.16
Drawn By: JD, LB, VF

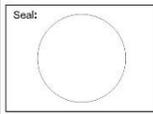

Sheet No.:
A-110.00

1501 Broadway – New 43rd St. Entrance Proposed 43rd St. Lobby Plan

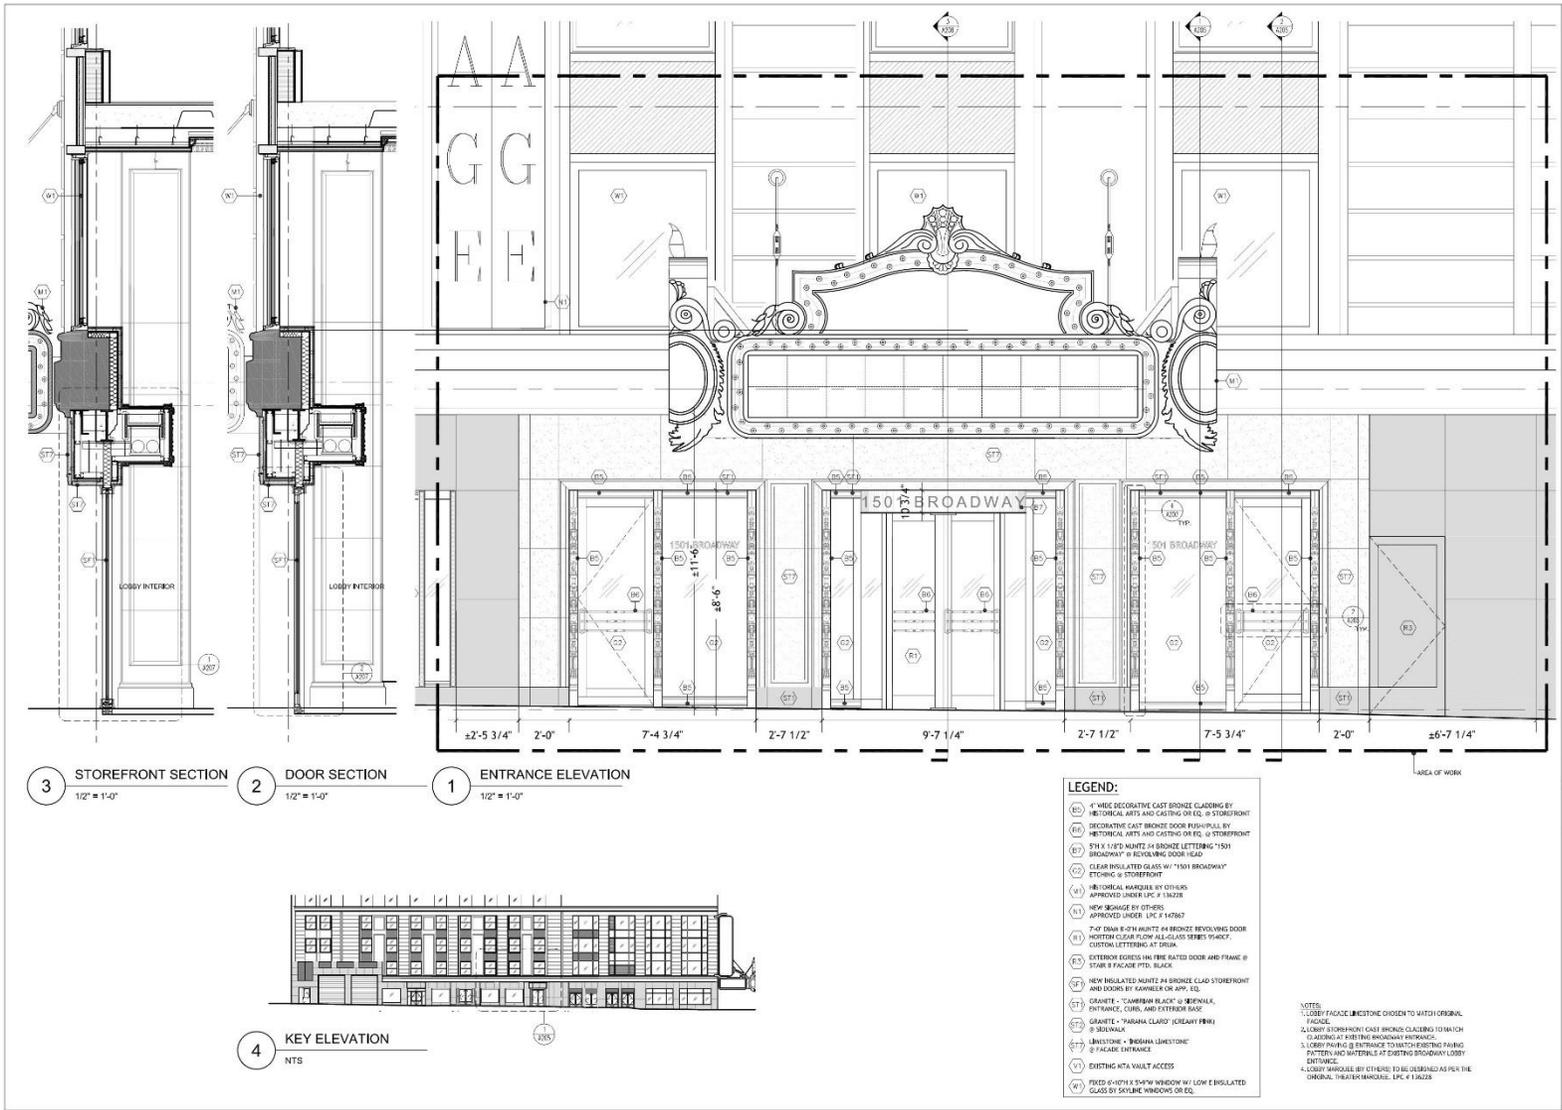

FIFIELD | PIAKER | ELMAN
 ARCHITECTS, PC
 740 Broadway
 New York, New York 10003
 Tel: 212 979 9272
 Fax: 212 979 9276
 www.fpe-architects.com


NO USE, REPRODUCTION OR
 DISSEMINATION MAY BE MADE OF THIS
 DRAWING & CONCEPTS SET FORTH
 HEREIN WITHOUT THE WRITTEN
 CONSENT OF
 FIFIELD PIAKER ELMAN
 ARCHITECTS P.C.
 COPYRIGHT © 2015

Issued To	Date
1 ISSUED TO LPC	01.04.16
Not Description	

Project:
1501 BROADWAY
 NEW YORK, NY 10036

Sheet Title:
**PROPOSED EXTERIOR
 ELEVATION AND SECTIONS**

Project No.: 201410.02
 Scale: AS SHOWN
 Date: 01.04.16
 Drawn By: DB, JD, XC, LB

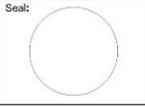

Sheet No.:
A-205.00

- LEGEND:**
- (B1) 4" WIDE DECORATIVE CAST BRONZE CLADDING BY HISTORICAL ARTS AND CASTING OR EQ. @ STOREFRONT
 - (B2) DECORATIVE CAST BRONZE DOOR FINISH-ALL BY HISTORICAL ARTS AND CASTING OR EQ. @ STOREFRONT
 - (B3) 5 1/4" X 1/2" ALUMINUM BRONZE LETTERING "1501 BROADWAY" IN REVOLVING DOOR HEAD
 - (B4) CLEAR INSULATED GLASS W/ "1501 BROADWAY" ETCHING @ STOREFRONT
 - (B5) HISTORICAL MARBLE BY OTHERS APPROVED UNDER LPC # 13028
 - (B6) NEW BRASSAGE BY OTHERS APPROVED UNDER LPC # 14267
 - (B7) 7'-0" DIA. 8'-0" H ALUMINUM BRONZE REVOLVING DOOR HORIZONTAL CLEAR FLOW ALL-GLASS SERIES 9140K, CUSTOM LETTERING AT DESK
 - (B8) EXTERIOR EGRESS INSULATED GLASS DOOR AND FRAME @ STAIR @ FACADE PFD. BLACK
 - (B9) NEW INSULATED ALUMINUM BRONZE LEAD STOREFRONT AND DOORS BY KAWNEER OR APP. EQL
 - (B10) GRANITE - "CAMBRIDGE BLACK" @ MENHANA, ENTRANCE, CORNICE, AND EXTERIOR SLOPE
 - (B11) GRANITE - "PARANA CLARO" (CREAMY PINK) @ BELMONT
 - (B12) LIMESTONE - "BERNINA LIMESTONE" @ FACADE ENTRANCE
 - (B13) EXISTING ADA VAULT ACCESS
 - (B14) FIXED 6'-0" H X 3'-0" W WINDOW W/ LOW E INSULATED GLASS BY SIKLARE WINDOWS OR EQ.

NOTES:
 1. LOBBY FACADE Limestone CHOSEN TO MATCH ORIGINAL FACADE.
 2. LOBBY STOREFRONT GLASS BRONZE CLADDING TO MATCH CLADDING @ EXISTING BRONZE DOOR FINISH.
 3. LOBBY FINISH @ ENTRANCE TO MATCH EXISTING FINISH. PUTTER AND MATERIALS AT EXISTING STOREFRONT LOBBY ENTRANCE.
 4. LOBBY MARBLE BY OTHERS TO BE DETERMINED AS PER THE ORIGINAL TREATMENT. LPC # 13028

1501 Broadway – New 43rd St. Entrance Proposed 43rd St. Entrance Elevation and Sections



43rd St Conceptual Exterior Signage
Close West View 01.29.16

All new signage shown in this conceptual rendering is subject to Landmarks Preservation Commission approval and may be modified or be denied entirely. Both new marquees shown on this rendering have been approved in the configuration and sizes shown.

TOBIN | PARNES

304 Hudson St, Suite 500 | NY, NY 10013
T 212.462.4200 tobinparnes.com