





extra bold  
bold  
mod bold  
extra wide  
wide  
medium  
thin  
fine  
bold  
extra bold  
mod bold  
extra wide  
wide  
medium  
thin  
fine  
thin scrn hvy  
fine

FIRM NAME AND ADDRESS  

**URBAN PIONEERING**  
 ARCHITECTURE  
 555 8th Avenue, Suite 2101  
 New York, NY 10018  
 T (646) 309-7259  
 F (866) 807-9278

PROJECT NAME AND ADDRESS  
**123 GATES RESIDENCE**  
 123 GATES AVE.  
 BROOKLYN, NY 11238  
 LPA Job #: 2014-05 PRINTED: 2/2/2015

GENERAL NOTES  
 DOB PROJECT #  
 1. CONTRACTOR TO NOTIFY ARCHITECT WHEN DEMOLITION SHALL BE COMPLETED. ARCHITECT SHALL INSPECT RESULTING CONDITIONS TO DETERMINE IF ANY PLAN ADJUSTMENTS ARE NECESSARY. CONTRACTOR SHALL NOT BEGIN FRAMING UNTIL ARCHITECT'S INSPECTION IS COMPLETE AND LAYOUT IS APPROVED.  
 2. CONTRACTOR TO LAY OUT ALL WALLS, FLOOR TRACKS ONLY, FOR ARCHITECT'S INSPECTION PRIOR TO COMPLETING ANY WALL FRAMING.

DOB APPROVAL STAMP  



NO.	REVISION/ISSUE	DATE

SHEET TITLE  
**DEMOLITION PLANS**  
 SCALE As noted DATE FEB 2, 2015

ARCHITECT'S SEAL  


 REGISTERED ARCHITECT  
 JAMES CHRISTIAN HALL  
 027386  
 STATE OF NEW YORK

SHEET **DM-01.00**  
 3 OF 8

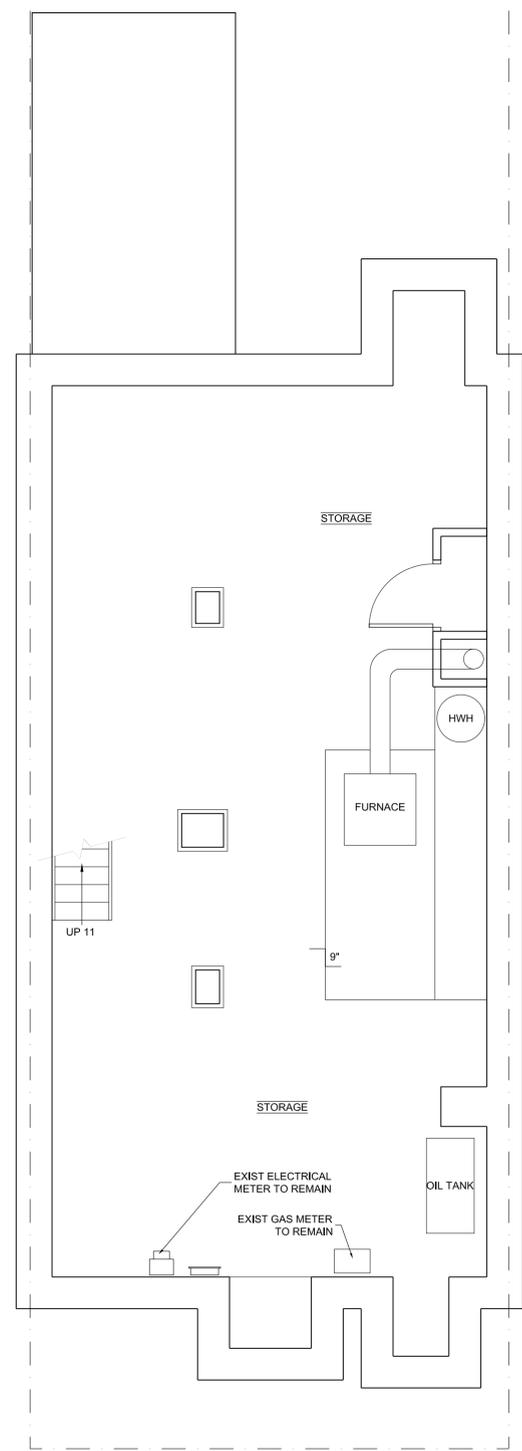


**1 CELLAR**  
 1/4" = 1'-0"


- GENERAL NOTES:
- CONTRACTOR TO EXPOSE EXISTING ROUGH PLUMBING, RE-USE EXIST RISERS & BRANCH PIPING WHERE POSSIBLE & IF IN GOOD CONDITION.
  - PROTECT ALL WALL & FLOOR SURFACES TO REMAIN
  - PROTECT STAIRS, HANDRAILS, & WD TRIM TO REMAIN
  - PROTECT & SAVE FOR REUSE ALL DOORS
  - NUMBERED DOORS ARE FOR REUSE, SEE DOOR SCHEDULE
  - ALL EXIST WALL FINISHES TO REMAIN U.O.N.

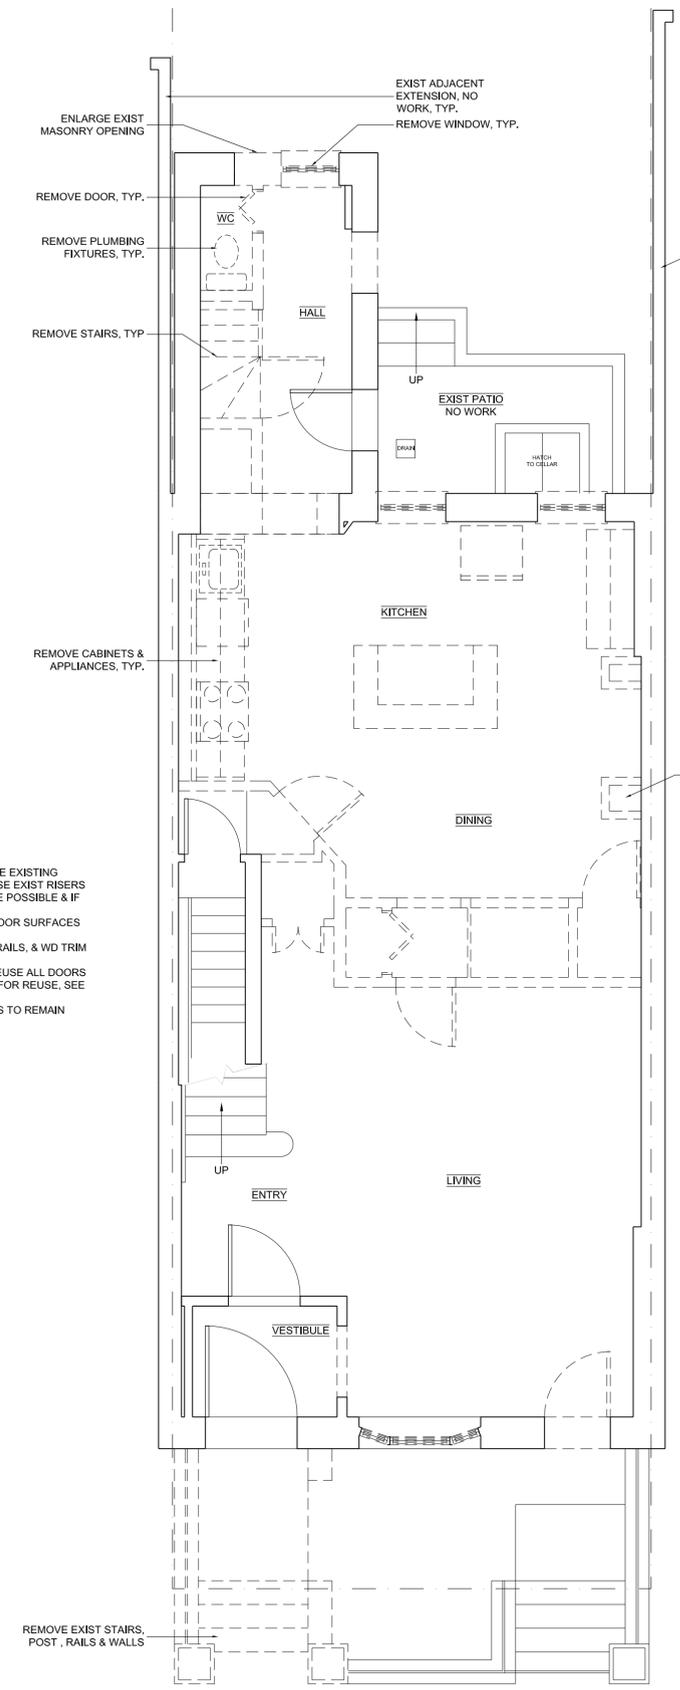

**2 BASEMENT**  
 1/4" = 1'-0"

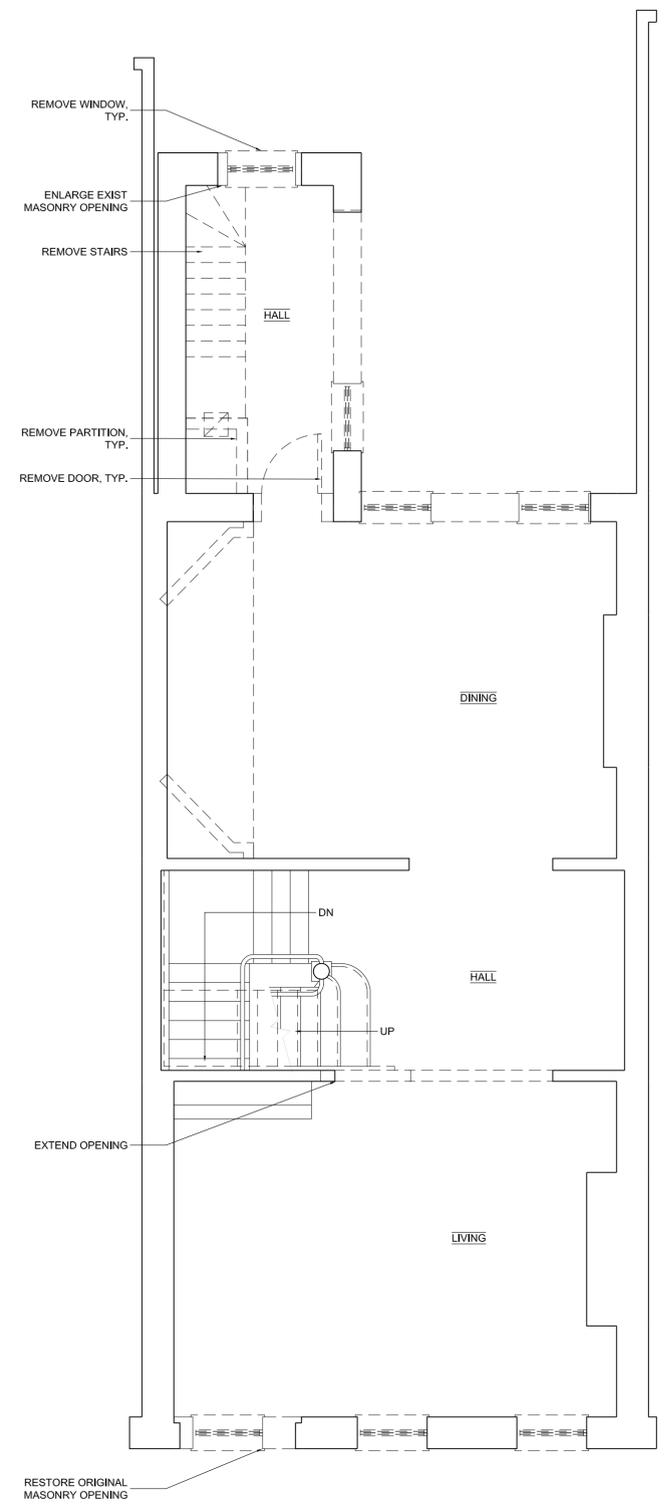

**3 FIRST FLOOR**  
 1/4" = 1'-0"

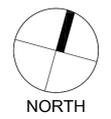

extra bold  
bold  
mod bold  
extra wide  
wide  
medium  
thin  
fine  
extra bold  
bold  
mod bold  
extra wide  
wide  
medium  
thin  
fine  
thin scrn hvy

FIRM NAME AND ADDRESS



**URBAN PIONEERING**  
ARCHITECTURE  
555 8th Avenue, Suite 2101  
New York, NY 10018  
T (646) 309-7259  
F (866) 807-9278

PROJECT NAME AND ADDRESS

**123 GATES RESIDENCE**  
123 GATES AVE.  
BROOKLYN, NY 11238


LPA Job #: 2014-05      PRINTED: 2/2/2015

GENERAL NOTES

DOB PROJECT #

- CONTRACTOR TO NOTIFY ARCHITECT WHEN DEMOLITION SHALL BE COMPLETED. ARCHITECT SHALL INSPECT RESULTING CONDITIONS TO DETERMINE IF ANY PLAN ADJUSTMENTS ARE NECESSARY. CONTRACTOR SHALL NOT BEGIN FRAMING UNTIL ARCHITECT'S INSPECTION IS COMPLETE AND LAYOUT IS APPROVED.
- CONTRACTOR TO LAY OUT ALL WALLS, FLOOR TRACKS ONLY, FOR ARCHITECT'S INSPECTION PRIOR TO COMPLETING ANY WALL FRAMING.

DOB APPROVAL STAMP

 

NO.	REVISION/ISSUE	DATE

SHEET TITLE

**DEMOLITION PLANS**


SCALE      As noted      DATE      FEB 2, 2015

ARCHITECT'S SEAL




REGISTERED ARCHITECT  
JAMES CHRISTIAN HALL  
027386  
STATE OF NEW YORK

SHEET **DM-02.00**  
4 of 8

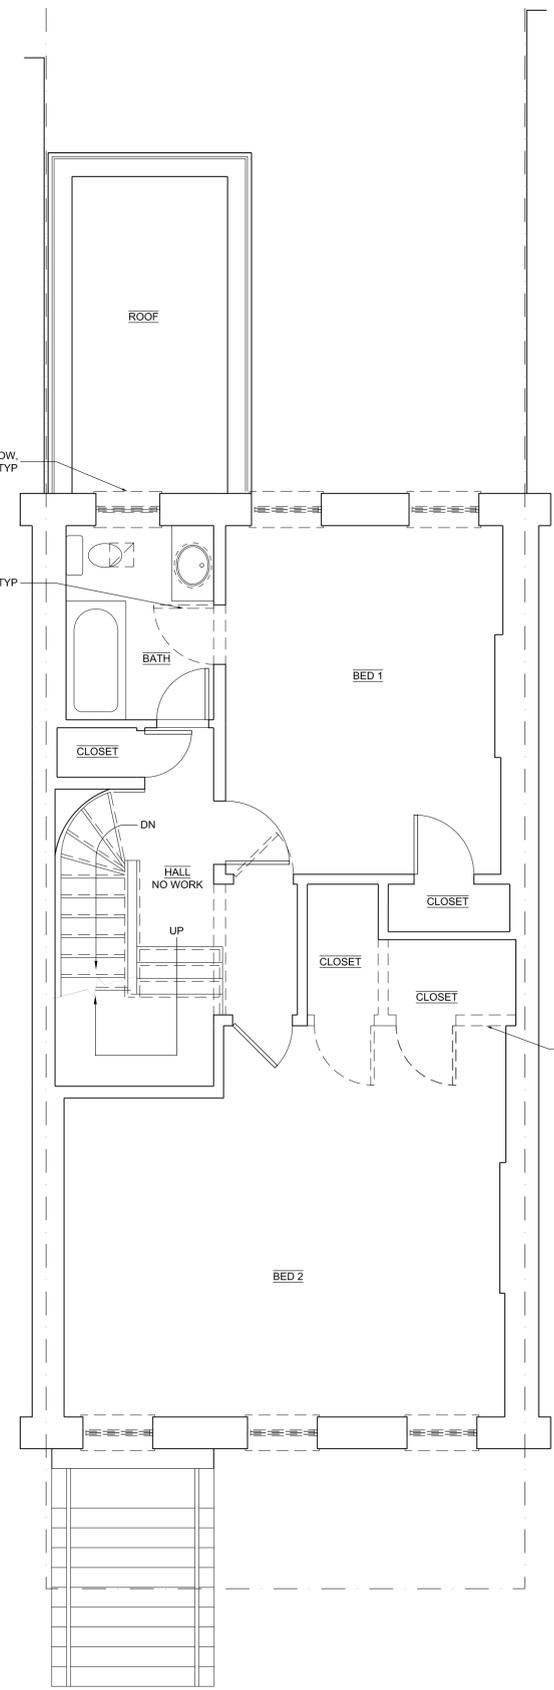


**1 SECOND FLOOR**  
1/4" = 1'-0"


- GENERAL NOTES:
- CONTRACTOR TO EXPOSE EXISTING ROUGH PLUMBING, RE-USE EXIST RISERS & BRANCH PIPING WHERE POSSIBLE & IF IN GOOD CONDITION.
  - PROTECT ALL WALL & FLOOR SURFACES TO REMAIN
  - PROTECT STAIRS, HANDRAILS, & WD TRIM TO REMAIN
  - PROTECT & SAVE FOR REUSE ALL DOORS NUMBERED DOORS ARE FOR REUSE, SEE DOOR SCHEDULE
  - ALL EXIST WALL FINISHES TO REMAIN U.O.N.

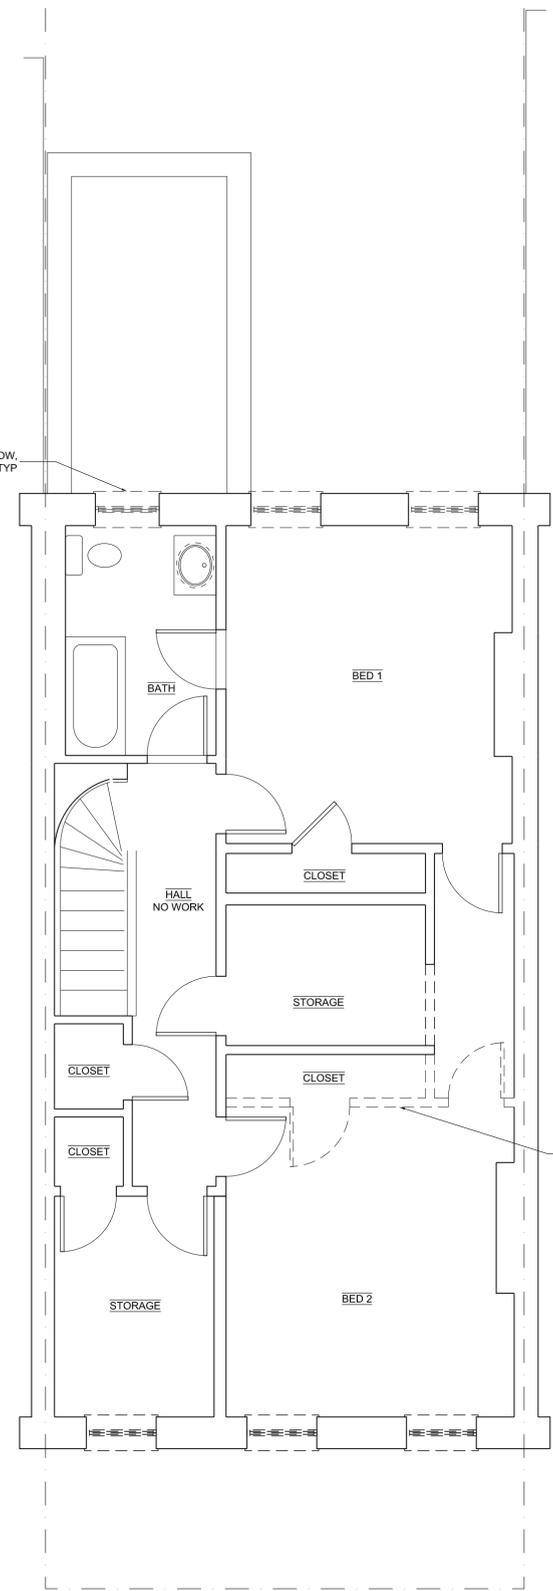

**2 THIRD FLOOR**  
1/4" = 1'-0"

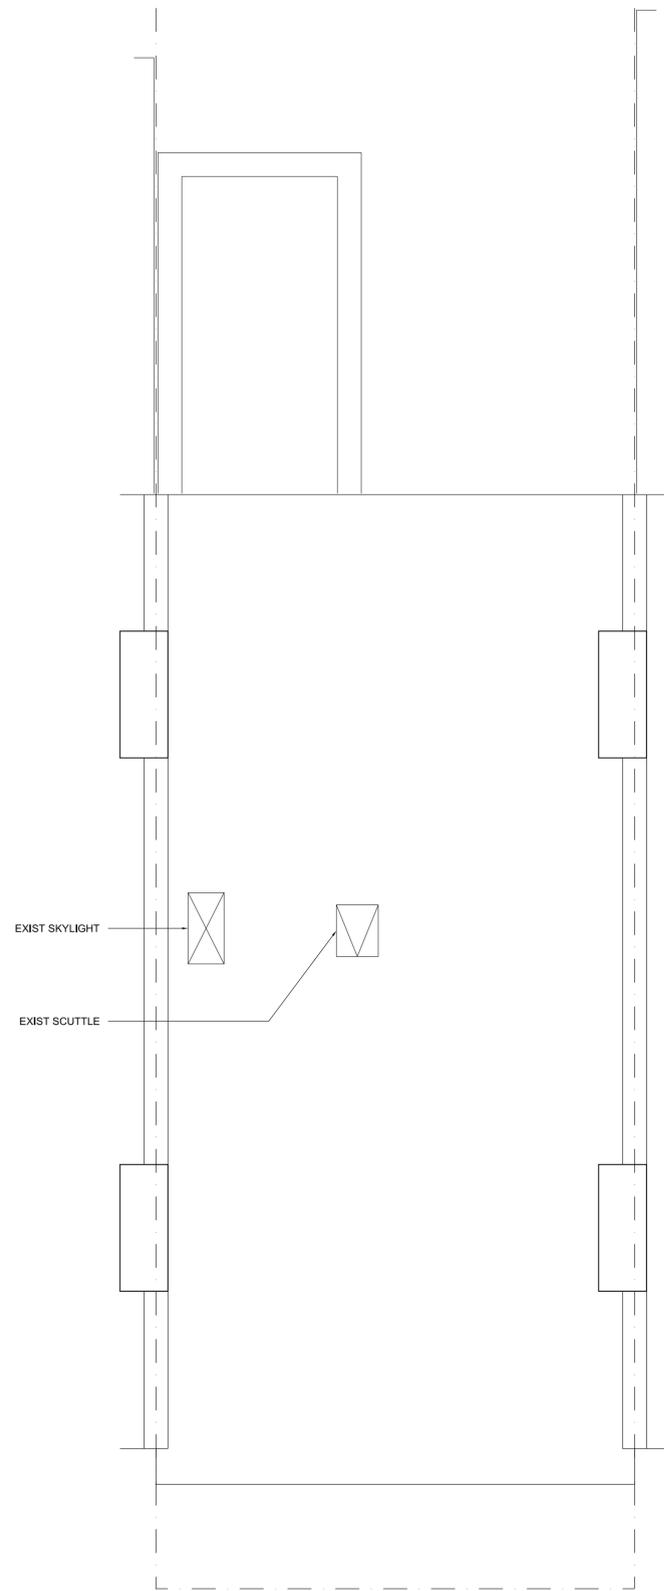


**3 ROOF**  
1/4" = 1'-0"

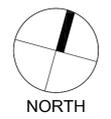





extra bold  
bold  
mod bold  
extra wide  
wide  
medium  
thin  
fine  
extra bold  
bold  
mod bold  
extra wide  
wide  
medium  
thin  
fine  
thin scrn hvy

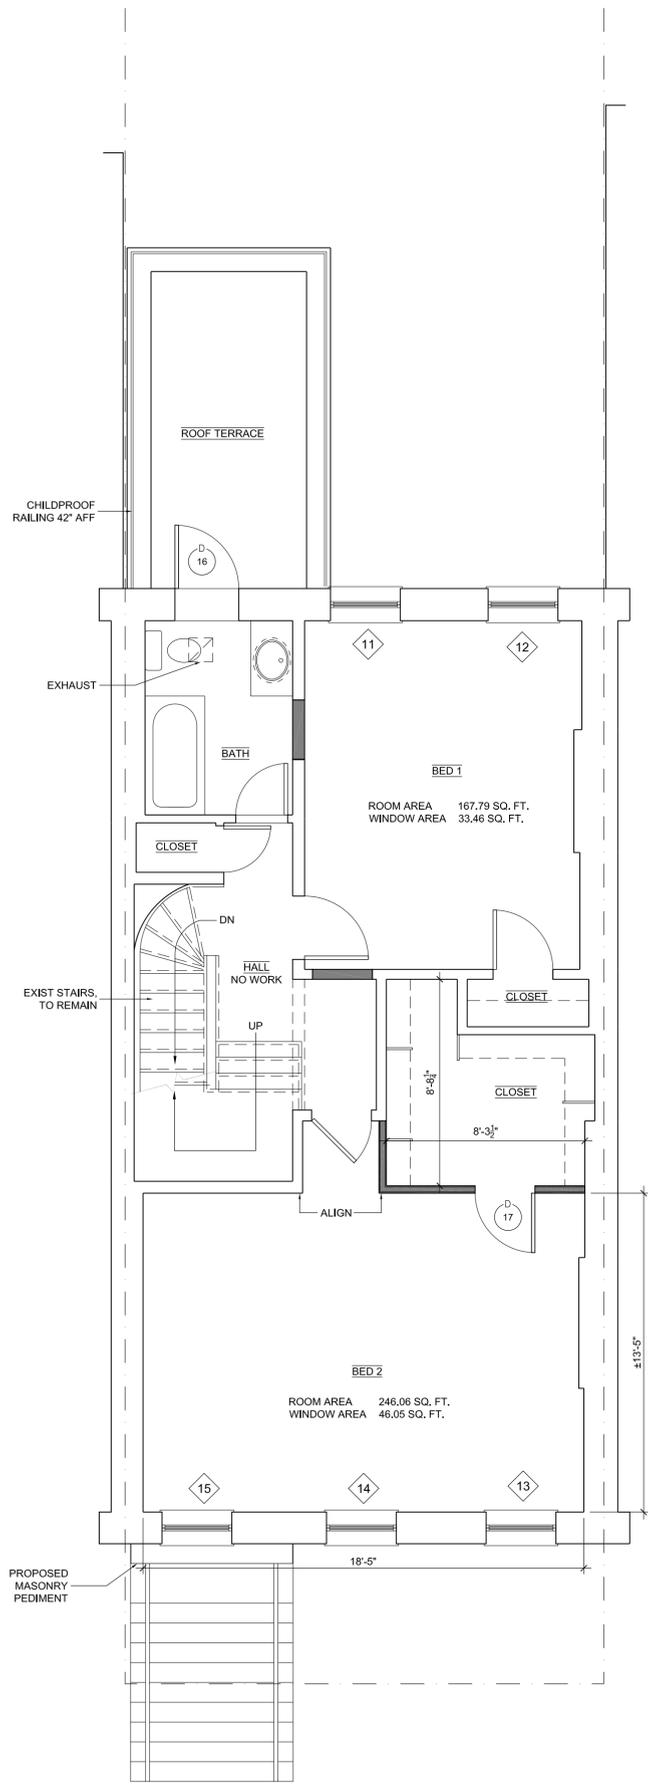

1 SECOND FLOOR  
1/4" = 1'-0"

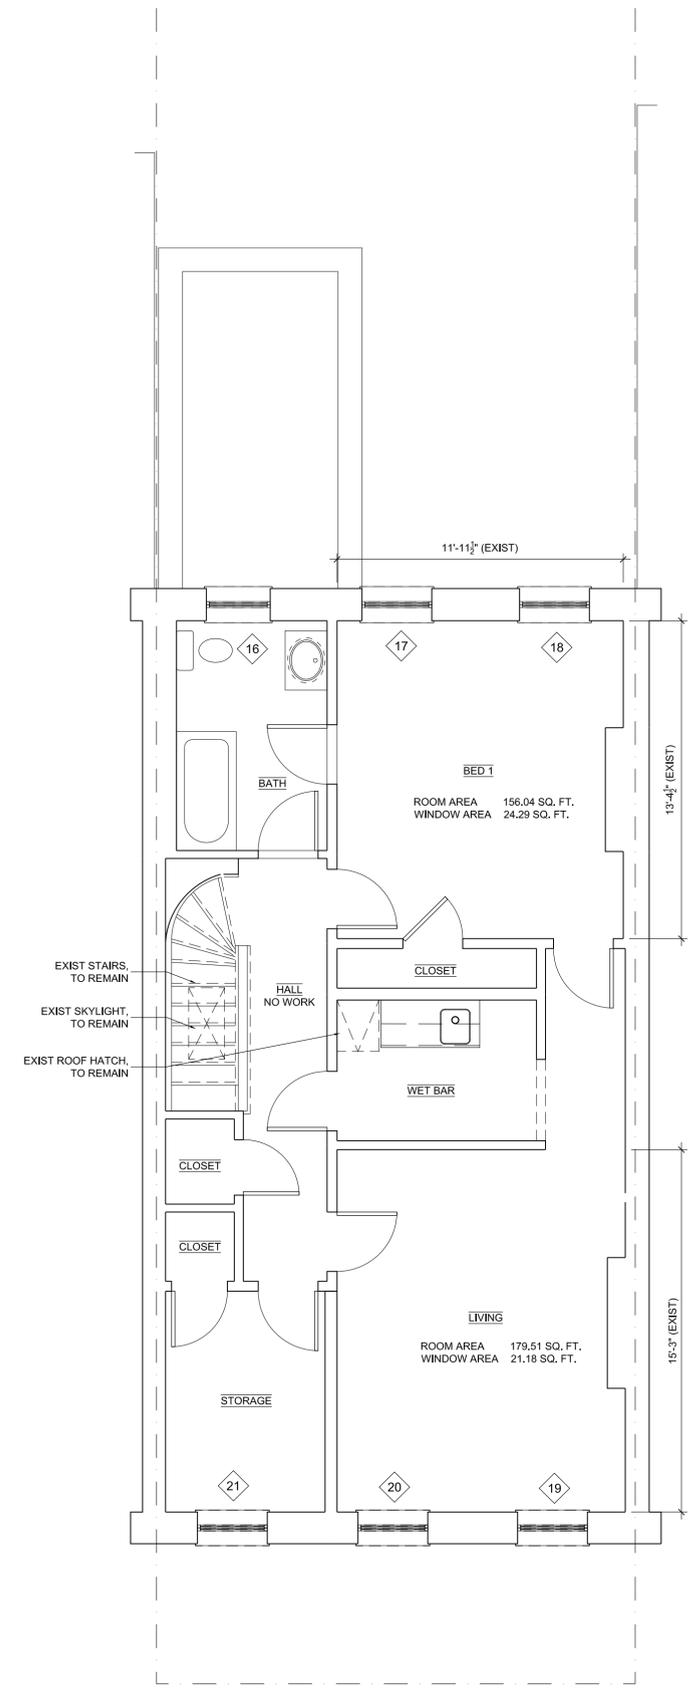

2 THIRD FLOOR  
1/4" = 1'-0"

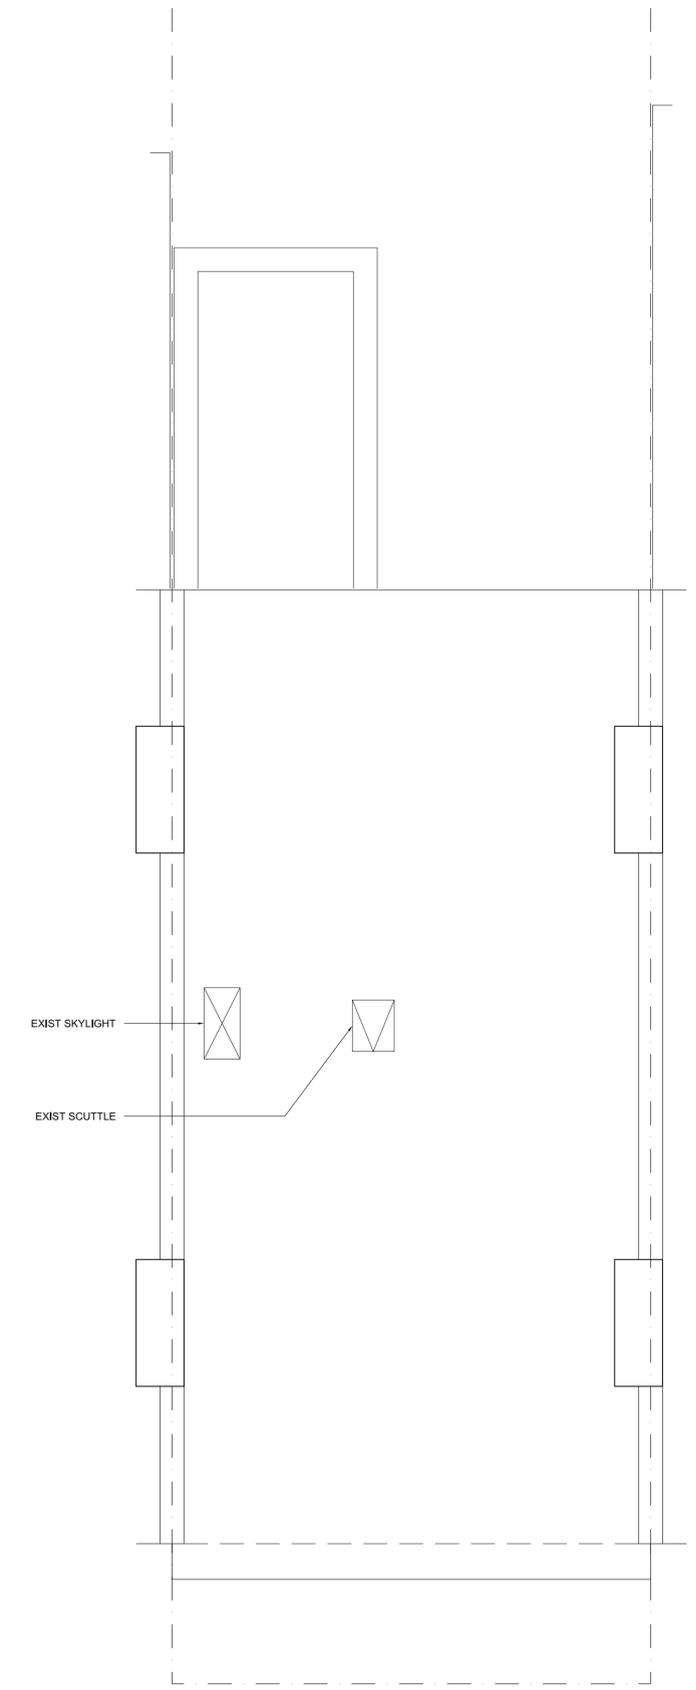

3 ROOF  
1/4" = 1'-0"



FIRM NAME AND ADDRESS  

**URBAN PIONEERING**  
 ARCHITECTURE  
 555 8th Avenue, Suite 2101  
 New York, NY 10018  
 T (646) 309-7259  
 F (866) 807-9278


PROJECT NAME AND ADDRESS  
**123 GATES RESIDENCE**  
 123 GATES AVE.  
 BROOKLYN, NY 11238  
 LPA Job #: 2014-05 PRINTED: 2/2/2015

- GENERAL NOTES  
 DOB PROJECT #
- CONTRACTOR TO NOTIFY ARCHITECT WHEN DEMOLITION SHALL BE COMPLETED. ARCHITECT SHALL INSPECT RESULTING CONDITIONS TO DETERMINE IF ANY PLAN ADJUSTMENTS ARE NECESSARY. CONTRACTOR SHALL NOT BEGIN FRAMING UNTIL ARCHITECT'S INSPECTION IS COMPLETE AND LAYOUT IS APPROVED.
  - CONTRACTOR TO LAY OUT ALL WALLS, FLOOR TRACKS ONLY, FOR ARCHITECT'S INSPECTION PRIOR TO COMPLETING ANY WALL FRAMING.



NO.	REVISION/ISSUE	DATE

SHEET TITLE  
**CONSTRUCTION PLANS**  
 SCALE As noted DATE FEB 2, 2015




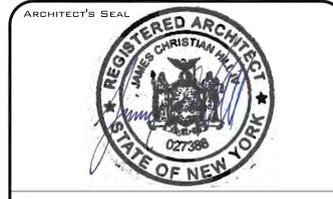








extra bold  
bold  
mod bold  
extra wide  
wide  
medium  
thin  
fine  
extra bold  
bold  
mod bold  
extra wide  
wide  
medium  
thin  
fine  
thin scrn hvy  
fine

NO.	REVISION/ISSUE	DATE

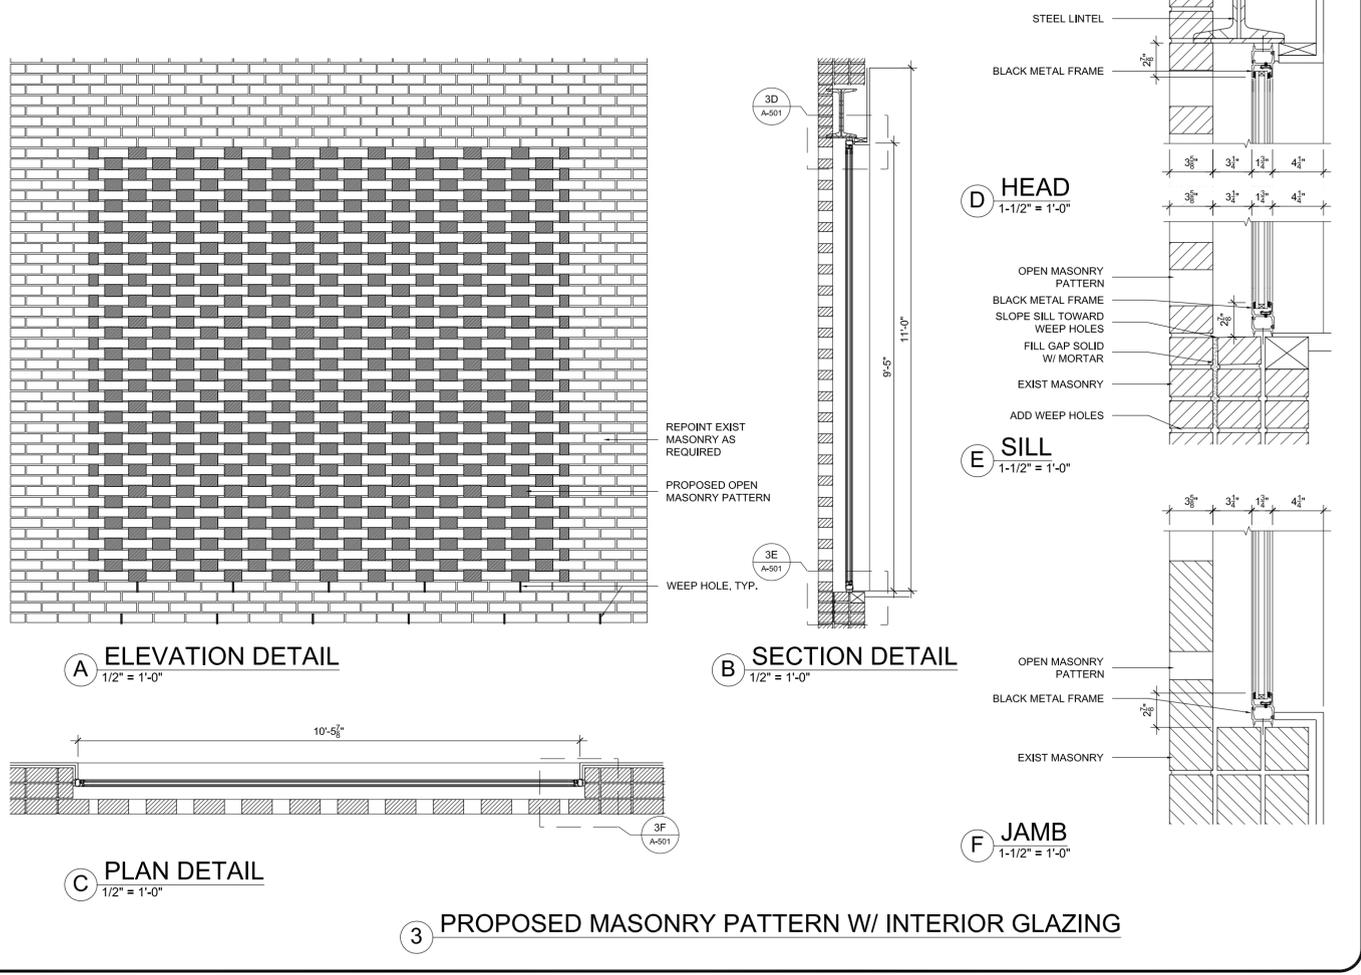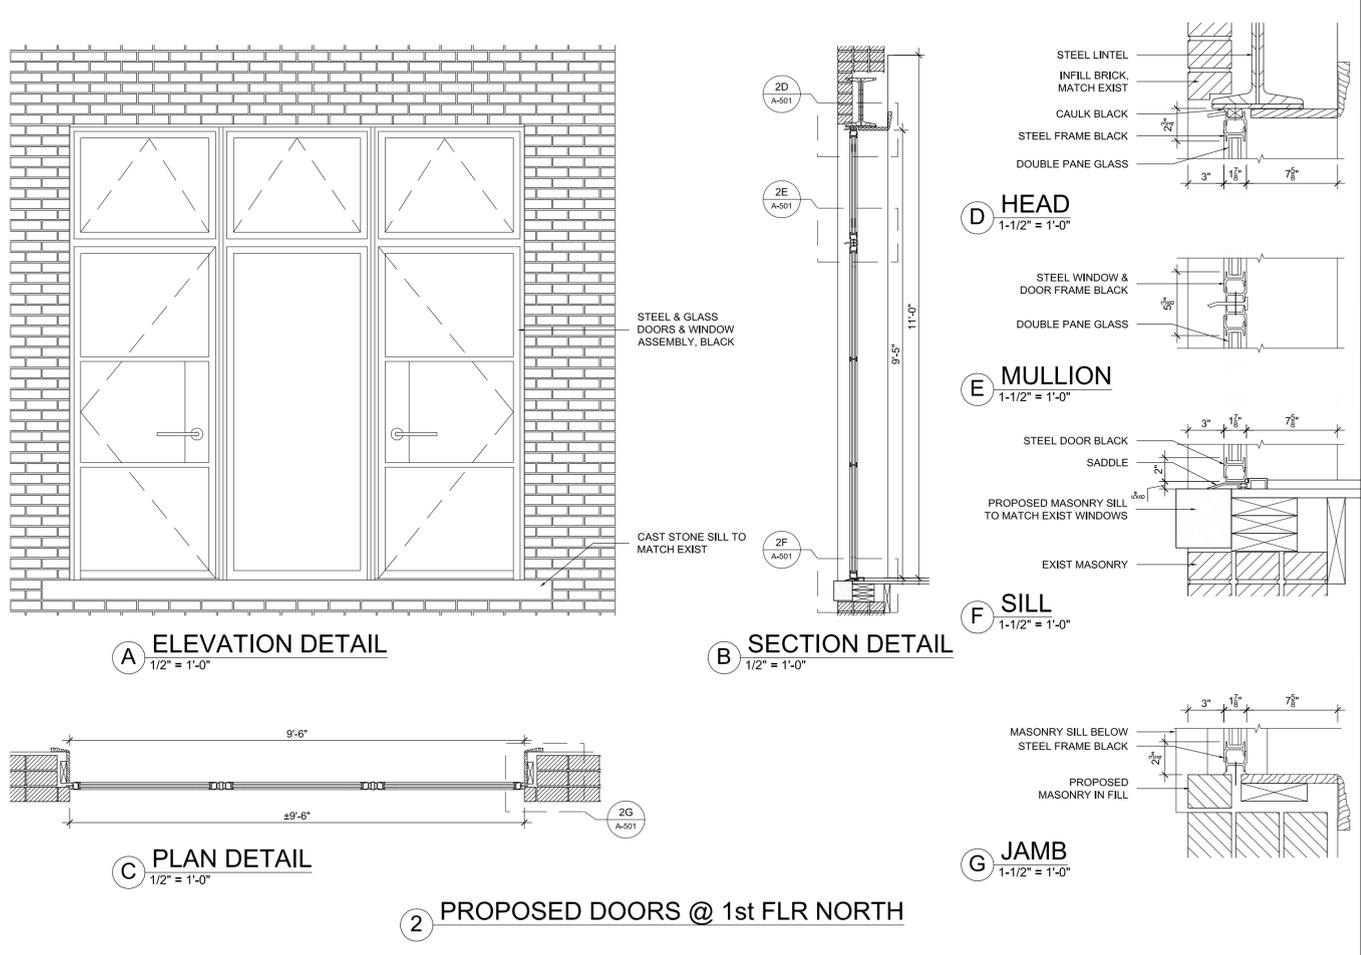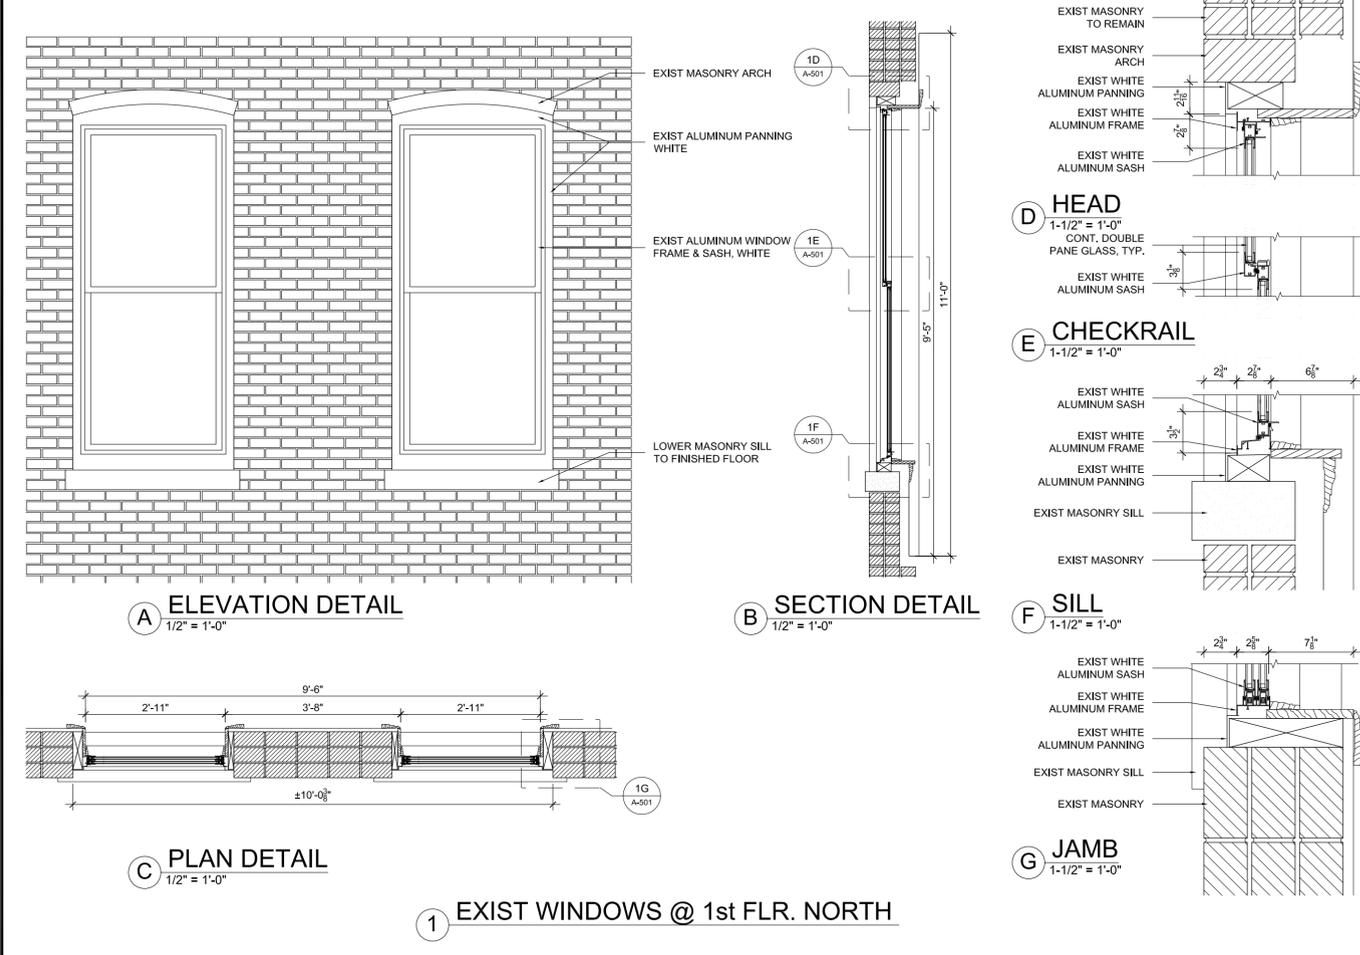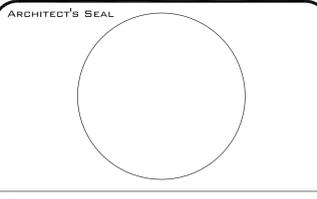


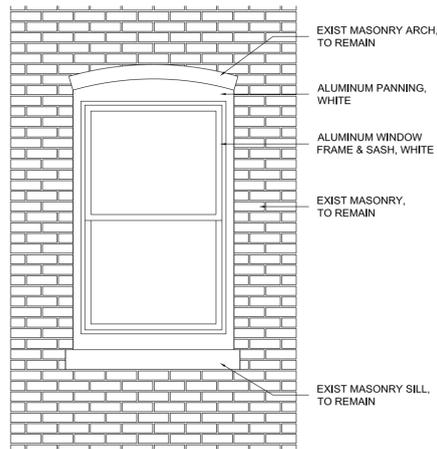

**A** ELEVATION DETAIL  
1/2" = 1'-0"

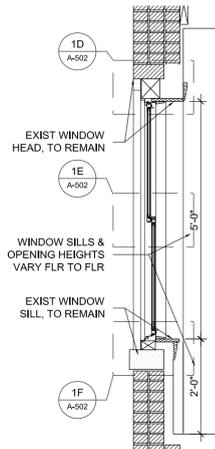


**B** SECTION DETAIL  
1/2" = 1'-0"

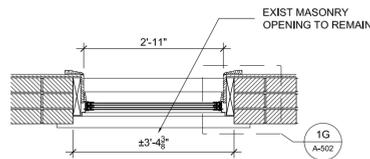


**C** PLAN DETAIL  
1/2" = 1'-0"


**1** EXISTING TYP. NORTH WINDOWS

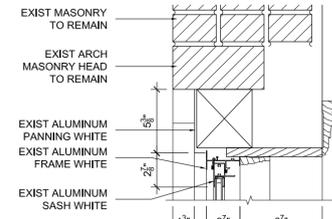


**D** HEAD  
1-1/2" = 1'-0"

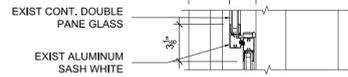


**E** CHECKRAIL  
1-1/2" = 1'-0"

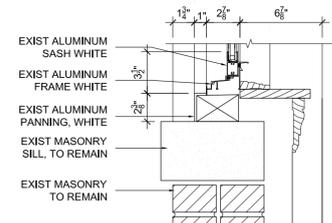


**F** SILL  
1-1/2" = 1'-0"

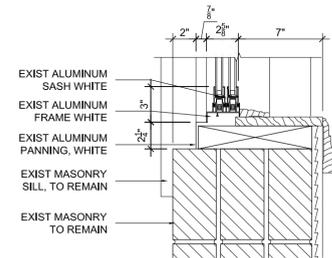


**G** JAMB  
1-1/2" = 1'-0"

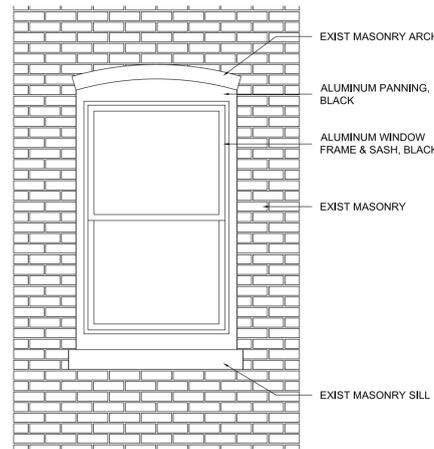

**A** ELEVATION DETAIL  
1/2" = 1'-0"

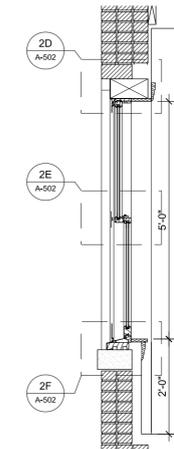


**B** SECTION DETAIL  
1/2" = 1'-0"

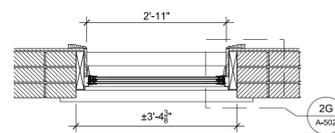


**C** PLAN DETAIL  
1/2" = 1'-0"


**2** PROPOSED TYP. NORTH WINDOWS (1-4,7,11,12,16-18)

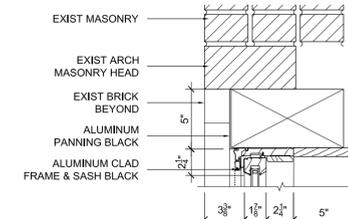


**D** HEAD  
1-1/2" = 1'-0"

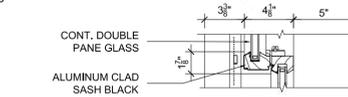

**E** CHECKRAIL  
1-1/2" = 1'-0"

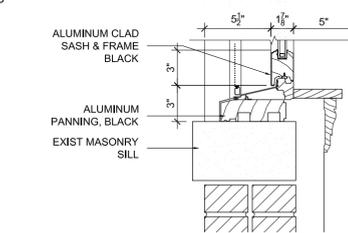

**F** SILL  
1-1/2" = 1'-0"

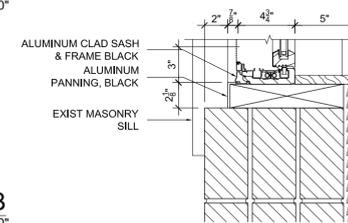

**G** JAMB  
1-1/2" = 1'-0"




PROJECT NAME AND ADDRESS  
**123 GATES RESIDENCE**  
123 GATES AVE.  
BROOKLYN, NY 11238  
LPA Job #: 2014-05 PRINTED: 2/2/2015

GENERAL NOTES

DOB PROJECT #

NO.	REVISION/ISSUE	DATE

SHEET TITLE  
**EXTERIOR WINDOW DETAILS**  
SCALE: As noted DATE: FEB 2, 2015

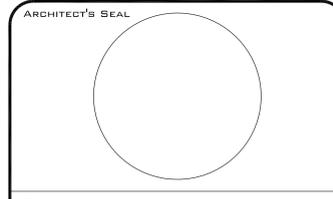

SHEET  
**A-502.00**

extra bold bold mod bold extra wide wide medium thin fine extra bold bold mod bold extra wide wide medium thin fine thin scrn hvy













