


# SL GREEN REALTY CORP.

**FACADE RENOVATION**  
104-110 GREENE STREET  
NEW YORK, NY 10012

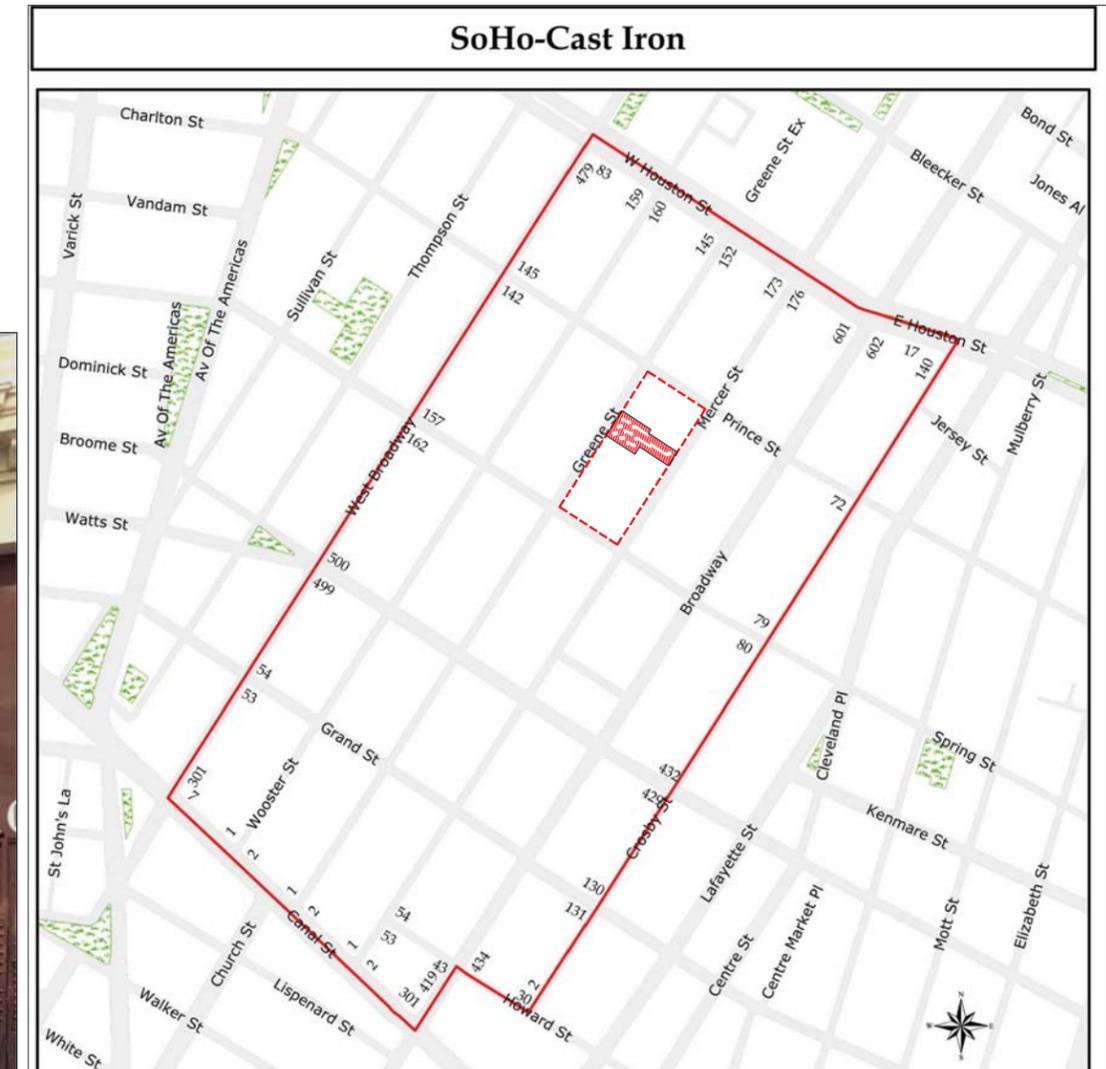

SoHo-Cast Iron  
Historic District  
Manhattan  
Designated: August 14, 1973


Historic District Boundaries



**TPG**Architecture

TPG ARCHITECTURE, LLP  
31 PENN PLAZA  
132 WEST 31ST STREET, 5TH FLOOR, NEW YORK, NY 10001  
212.768.0800 | TPGARCHITECTURE.COM

**PLOT PLAN**

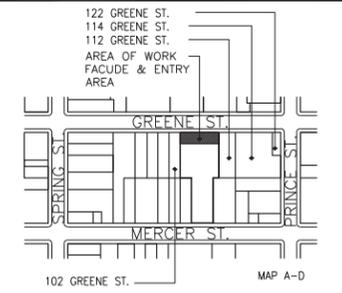

ADDRESS: 104-110 GREENE STREET  
NEW YORK CITY 10012  
BLOCK No. 499  
LOT No. 7 M1-5A ZONING  
Lot Area: 13,750 sq ft (87.5' x 200')

**FOR REFERENCE ONLY**

No.	Revision	Date	By

IN CONSIDERATION OF RECEIVING DRAWINGS FROM TPG ARCHITECTURE LLP, THE RECIPIENT AGREES TO THE FULLEST EXTENT PERMITTED BY LAW, TO HOLD HARMLESS AND INDEMNIFY TPG ARCHITECTURE LLP FROM AND AGAINST ALL CLAIMS, LIABILITIES, LOSSES, DAMAGES, AND COSTS, INCLUDING BUT NOT LIMITED TO ATTORNEY'S FEES, ARISING OUT OF, OR IN ANY WAY CONNECTED WITH THE USE, RE-USE, MISUSE, MODIFICATION, OR MISINTERPRETATION OF THE INFORMATION PROVIDED BY TPG ARCHITECTURE LLP.

**TPG Architecture**

**TPG ARCHITECTURE, LLP**  
31 PENN PLAZA  
132 WEST 31ST STREET, 5TH FLOOR, NEW YORK, NY 10001  
212.768.0800 | TPGARCHITECTURE.COM


ALL DRAWINGS AND WRITTEN MATERIAL APPEARING HEREIN CONSTITUTE ORIGINAL AND UNPUBLISHED WORK OF THE ARCHITECT AND MAY NOT BE DUPLICATED, USED OR DISCLOSED WITHOUT WRITTEN CONSENT OF THE ARCHITECT.

**SL GREEN REALTY CORP.**  
**FACADE RENOVATION**  
104-110 GREENE STREET  
NEW YORK, NY 10012


Drawing Title:  
**EXISTING CONDITIONS**

Date: 02/11/16	
Project No: 1515770.04	
Scale: AS NOTED	
Drawing By: RSH	
CAD File No: 4001-0006	DOB Page: 2 OF 14
DWG No: <b>R-01.00</b>	

NYC DOB Number:

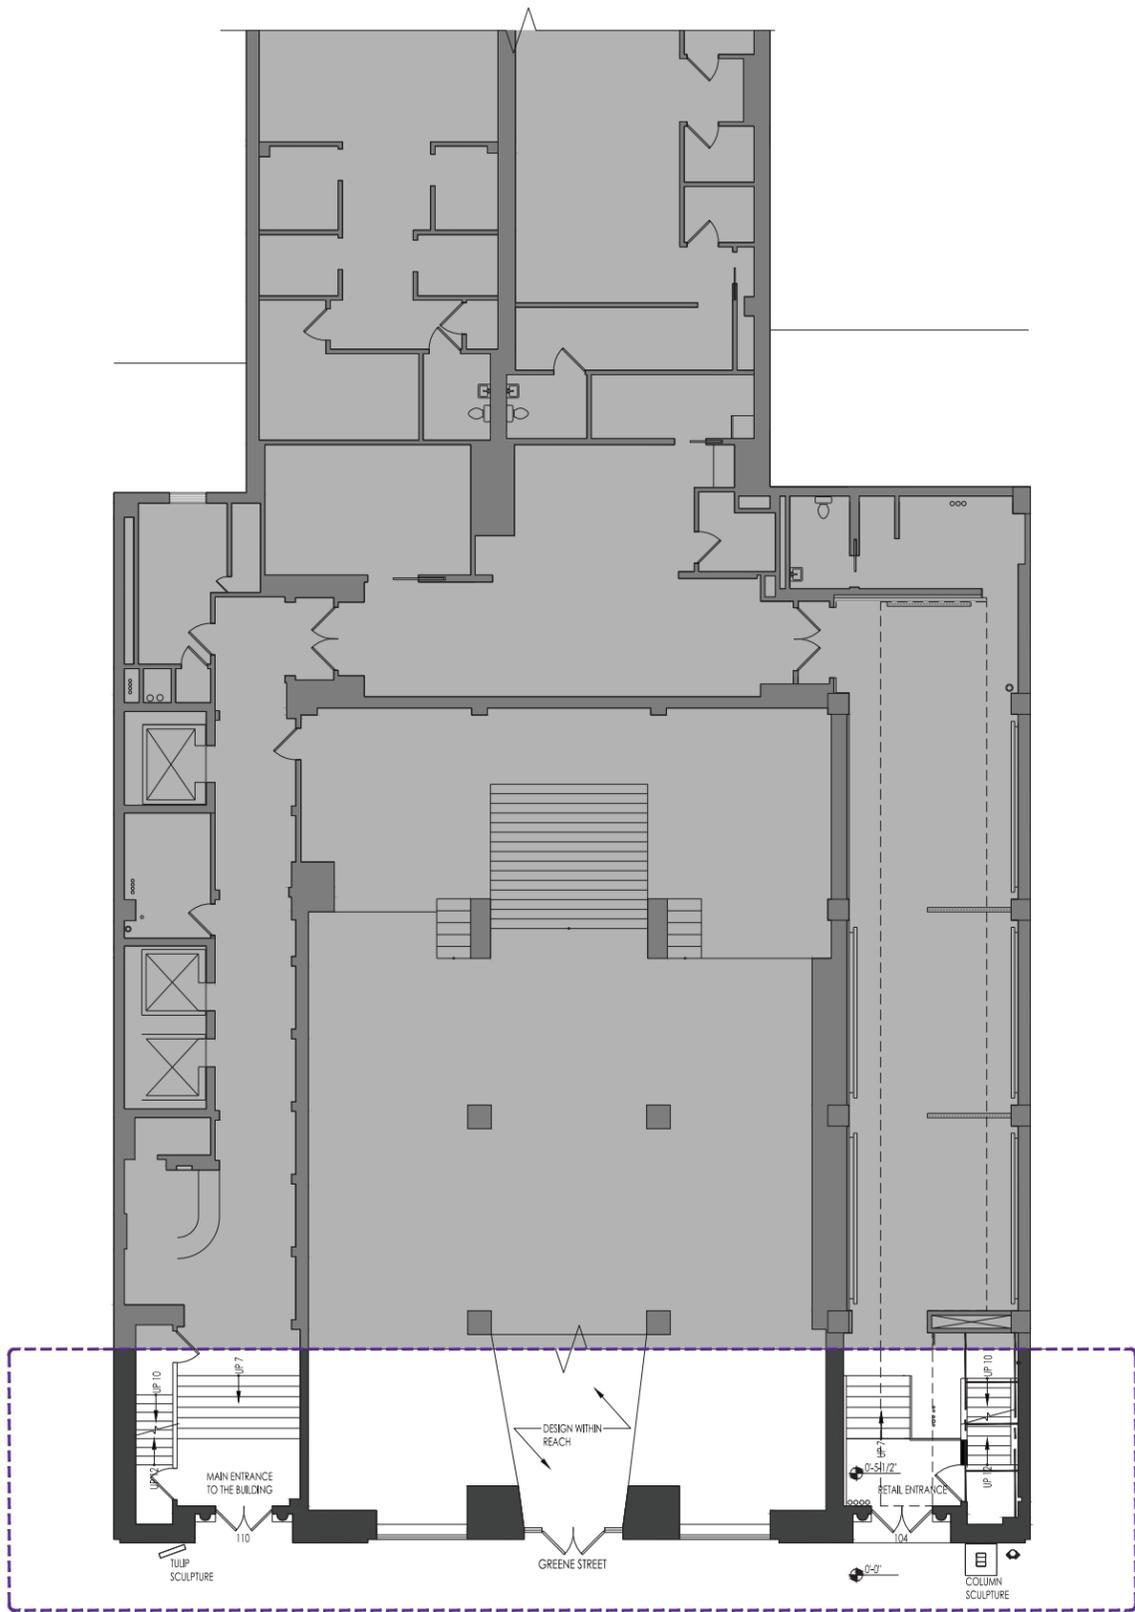


**1** EXISTING 104-110 GREENE STREET PARTIAL PLAN  
1/8" = 1'-0"

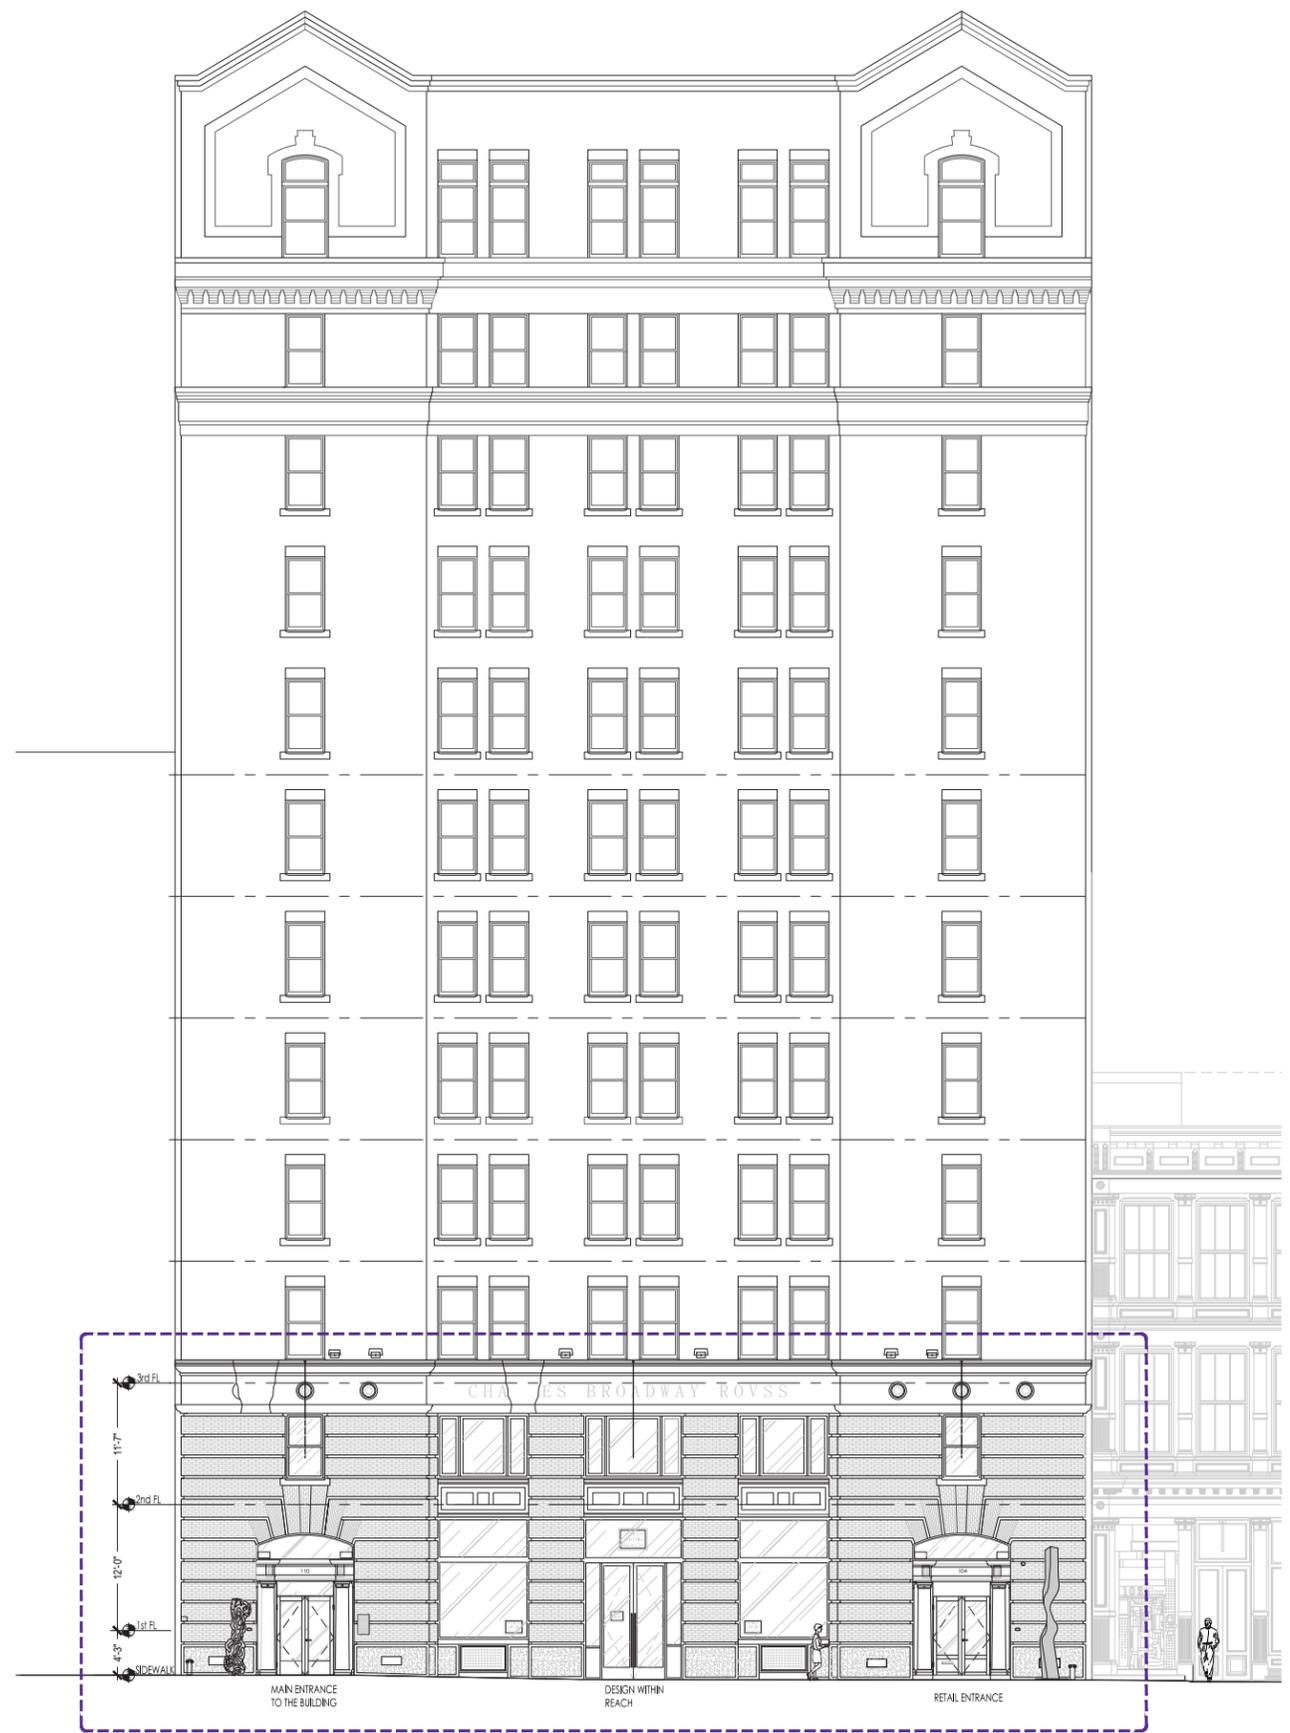

**2** EXISTING 104-110 GREENE STREET FACADE EXISTING ELEVATION  
1/8" = 1'-0"

**PLOT PLAN**

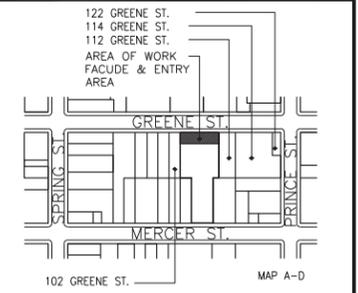

ADDRESS: 104-110 GREENE STREET  
NEW YORK CITY 10012  
BLOCK No. 499  
LOT No. 7 M1-5A ZONING  
Lot Area: 13,750 sq ft (87.5' x 200')

**FOR REFERENCE ONLY**

No.	Revision	Date	By

IN CONSIDERATION OF RECEIVING DRAWINGS FROM TPG ARCHITECTURE LLP, THE RECIPIENT AGREES TO THE FULLEST EXTENT PERMITTED BY LAW, TO HOLD HARMLESS AND INDEMNIFY TPG ARCHITECTURE LLP FROM AND AGAINST ALL CLAIMS, LIABILITIES, LOSSES, DAMAGES, AND COSTS, INCLUDING BUT NOT LIMITED TO ATTORNEY'S FEES, ARISING OUT OF OR IN ANY WAY CONNECTED WITH THE USE, RE-USE, MISUSE, MODIFICATION, OR MISINTERPRETATION OF THE INFORMATION PROVIDED BY TPG ARCHITECTURE LLP.

**TPG Architecture**

**TPG ARCHITECTURE, LLP**  
31 PENN PLAZA  
132 WEST 31ST STREET, 5TH FLOOR, NEW YORK, NY 10001  
212.768.0800 | TPGARCHITECTURE.COM


ALL DRAWINGS AND WRITTEN MATERIAL APPEARING HEREIN CONSTITUTE ORIGINAL AND UNPUBLISHED WORK OF THE ARCHITECT AND MAY NOT BE DUPLICATED, USED OR DISCLOSED WITHOUT WRITTEN CONSENT OF THE ARCHITECT.

Project  
**SL GREEN REALTY CORP.**  
**FACADE RENOVATION**  
104-110 GREENE STREET  
NEW YORK, NY 10012


Drawing Title:  
**EXISTING CONDITIONS**

Seal	Date: 02/11/16
	Project No: 1515770.04
	Scale: AS NOTED
	Drawing By: RSH
	CAD File No: 1001-0006
	DOB Page: 2 OF 14
	DWG No: <b>R-02.00</b>

NYC DOB Number:

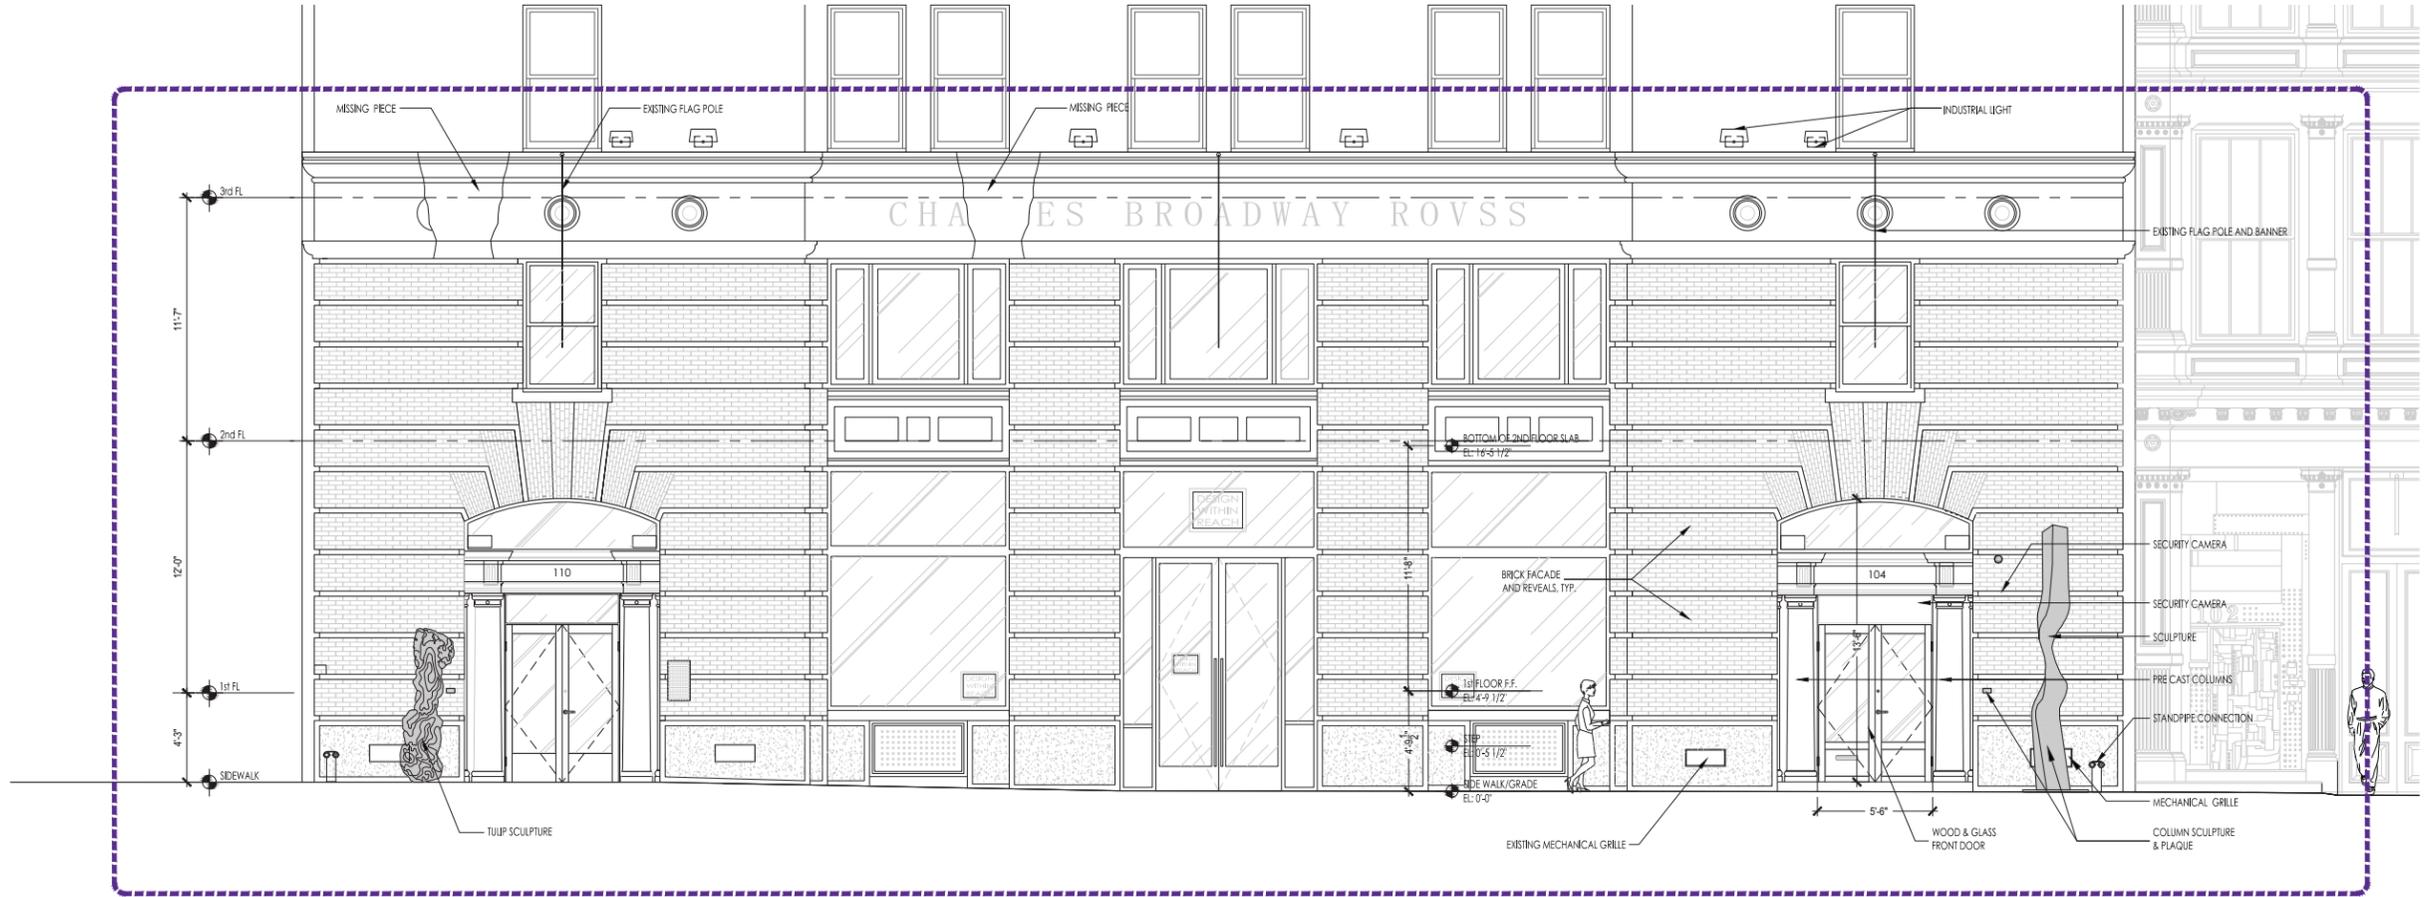

**2 EXISTING 104-110 GREENE STREET FACADE ELEVATION**  
1/4" = 1'-0"

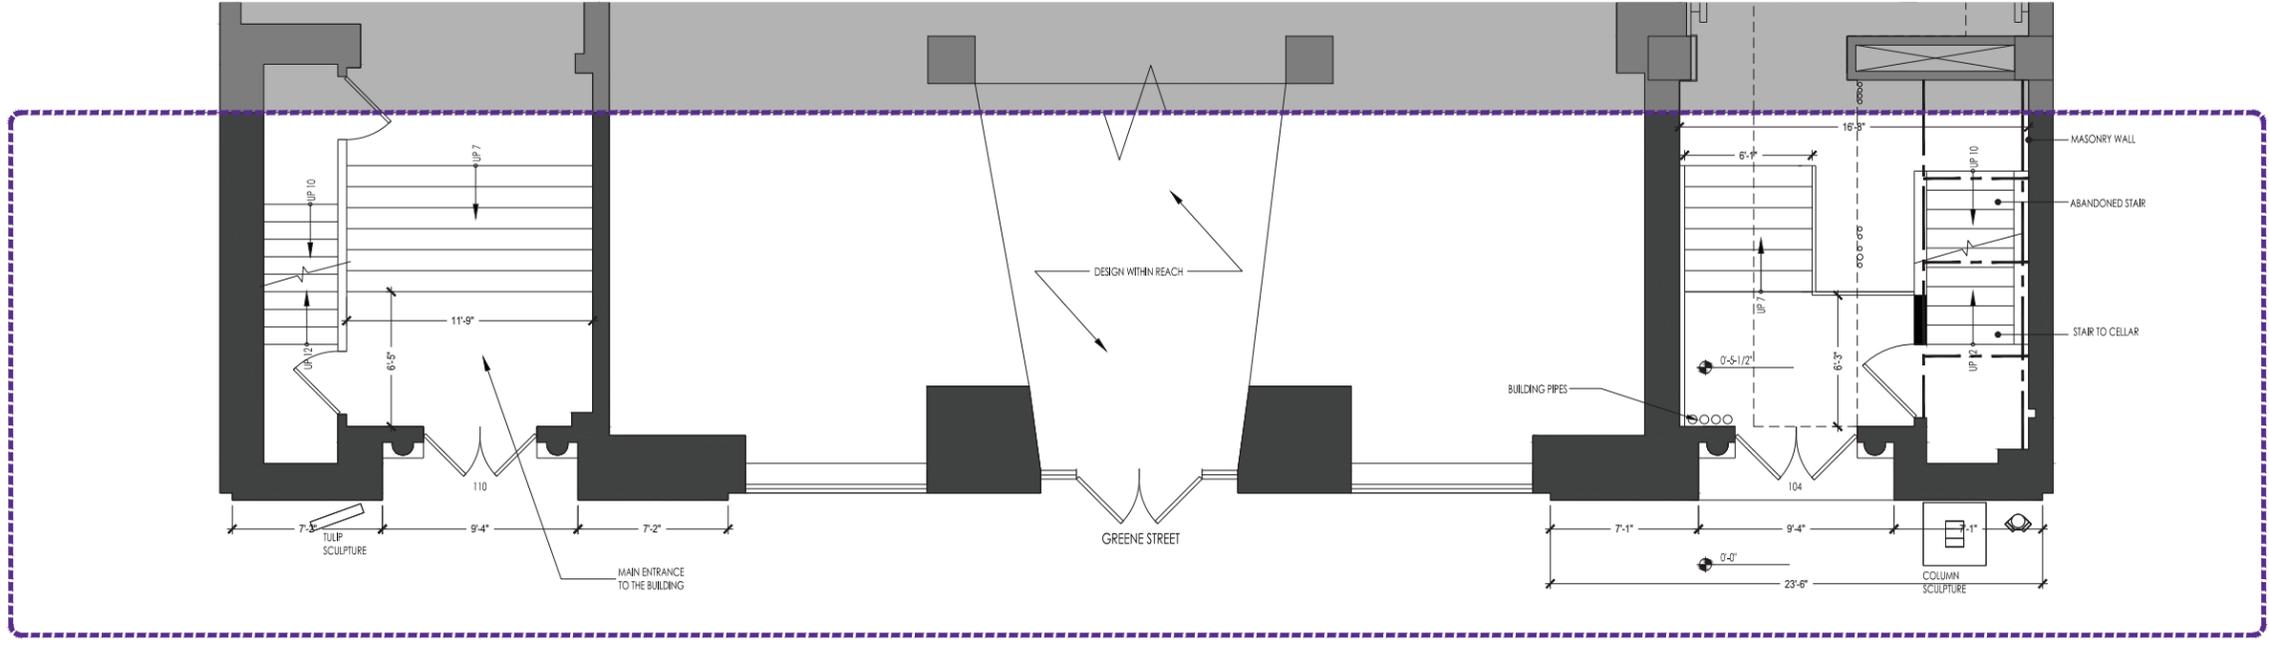

**1 EXISTING 104-110 GREENE STREET FACADE PLAN**  
1/4" = 1'-0"






EXISTING ENTRANCE 110 GREENE STREET



EXISTING ENTRANCE 110 GREENE STREET



EXISTING ENTRANCE TOP

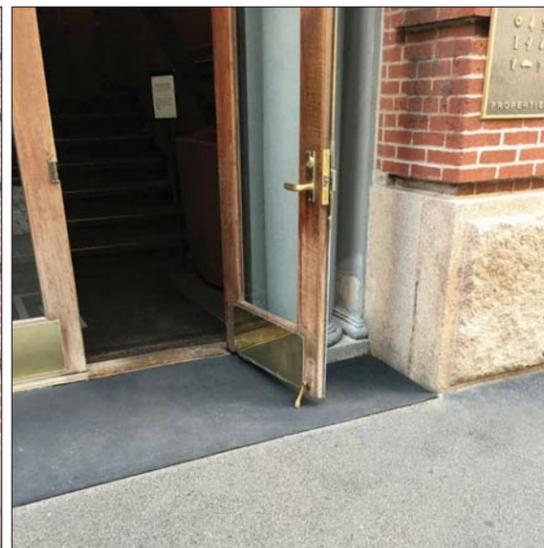

EXISTING ENTRANCE DOOR




EXISTING ENTRANCE ARCH



EXISTING ENTRANCE AND SCULPTURE

**PLOT PLAN**

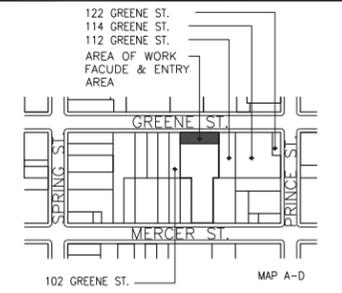

ADDRESS: 104-110 GREENE STREET  
NEW YORK CITY 10012  
BLOCK No. 499  
LOT No. 7 M1-5A ZONING  
Lot Area: 13,750 sq ft (87.5' x 200')

No.	Revision	Date	By

IN CONSIDERATION OF RECEIVING DRAWINGS FROM TPG ARCHITECTURE LLP, THE RECIPIENT AGREES TO THE FULLEST EXTENT PERMITTED BY LAW, TO HOLD HARMLESS AND INDEMNIFY TPG ARCHITECTURE LLP FROM AND AGAINST ALL CLAIMS, LIABILITIES, LOSSES, DAMAGES, AND COSTS, INCLUDING BUT NOT LIMITED TO ATTORNEY'S FEES, ARISING OUT OF, OR IN ANY WAY CONNECTED WITH THE USE, RE-USE, MISUSE, MODIFICATION, OR MISINTERPRETATION OF THE INFORMATION PROVIDED BY TPG ARCHITECTURE LLP.

**TPG Architecture**

**TPG ARCHITECTURE, LLP**  
31 PENN PLAZA  
132 WEST 31ST STREET, 5TH FLOOR, NEW YORK, NY 10001  
212.768.0800 | TPGARCHITECTURE.COM

ALL DRAWINGS AND WRITTEN MATERIAL APPEARING HEREIN CONSTITUTE ORIGINAL AND UNPUBLISHED WORK OF THE ARCHITECT AND MAY NOT BE DUPLICATED, USED OR DISCLOSED WITHOUT WRITTEN CONSENT OF THE ARCHITECT.


Project  
**SL GREEN REALTY CORP.**  
**FACADE RENOVATION**  
104-110 GREENE STREET  
NEW YORK, NY 10012

Drawing Title:  
**PHOTOS**  
EXISTING CONDITION 2

Date:	02/11/16
Project No.:	1515770.04
Scale:	AS NOTED
Drawing By:	RSH
CAD File No.:	1001-0000
DOB Page:	5 OF 14
DWG No.:	<b>A-02.00</b>

NYC DOB Number:

**PLOT PLAN**

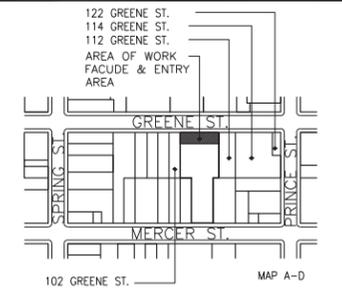

ADDRESS: 104-110 GREENE STREET  
NEW YORK CITY 10012  
BLOCK No. 499  
LOT No. 7 M1-5A ZONING  
Lot Area: 13,750 sq ft (87.5' x 200')

No.	Revision	Date	By

IN CONSIDERATION OF RECEIVING DRAWINGS FROM TPG ARCHITECTURE LLP, THE RECIPIENT AGREES TO THE FULLEST EXTENT PERMITTED BY LAW, TO HOLD HARMLESS AND INDEMNIFY TPG ARCHITECTURE LLP FROM AND AGAINST ALL CLAIMS, LIABILITIES, LOSSES, DAMAGES, AND COSTS, INCLUDING BUT NOT LIMITED TO ATTORNEY'S FEES, ARISING OUT OF, OR IN ANY WAY CONNECTED WITH THE USE, RE-USE, MISUSE, MODIFICATION, OR MISINTERPRETATION OF THE INFORMATION PROVIDED BY TPG ARCHITECTURE LLP.

**TPG Architecture**

**TPG ARCHITECTURE, LLP**  
31 PENN PLAZA  
132 WEST 31ST STREET, 5TH FLOOR, NEW YORK, NY 10001  
212.768.0800 | TPGARCHITECTURE.COM

ALL DRAWINGS AND WRITTEN MATERIAL APPEARING HEREIN CONSTITUTE ORIGINAL AND UNPUBLISHED WORK OF THE ARCHITECT AND MAY NOT BE DUPLICATED, USED OR DISCLOSED WITHOUT WRITTEN CONSENT OF THE ARCHITECT.

**Project**  
**SL GREEN REALTY CORP.**  
**FACADE RENOVATION**  
104-110 GREENE STREET  
NEW YORK, NY 10012

Drawing Title:  
**PHOTOS**  
**EXISTING CONDITION 3**

Seal	Date: 02/11/16
	Project No: 1515770.04
	Scale: AS NOTED
	Drawing By: RSH
	CAD File No: 4001-0000
	DOB Page: 4 OF 14
	DWG No: <b>A-03.00</b>

NYC DOB Number:



EXISTING 104 GREENE STREET ENTRANCE



EXISTING COLUMN TOP



EXISTING TRANSOM



EXISTING ENTRANCE STEP




EXISTING WOODEN DOORS



EXISTING COLUMN BASE

**PLOT PLAN**

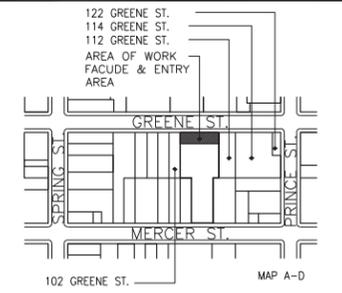

122 GREENE ST.  
114 GREENE ST.  
112 GREENE ST.  
AREA OF WORK  
FACADE & ENTRY  
AREA

GREENE ST.  
SPRING ST.  
PRINCE ST.  
MERCER ST.  
102 GREENE ST.

MAP A-D

N

ADDRESS: 104-110 GREENE STREET  
NEW YORK CITY 10012  
BLOCK No. 499  
LOT No. 7 - M1-5A ZONING  
Lot Area: 13,750 sq ft (87.5' x 200')

No.	Revision	Date	By

IN CONSIDERATION OF RECEIVING DRAWINGS FROM TPG ARCHITECTURE LLP, THE RECIPIENT AGREES TO THE FULLEST EXTENT PERMITTED BY LAW, TO HOLD HARMLESS AND INDEMNIFY TPG ARCHITECTURE LLP FROM AND AGAINST ALL CLAIMS, LIABILITIES, LOSSES, DAMAGES, AND COSTS, INCLUDING BUT NOT LIMITED TO ATTORNEY'S FEES, ARISING OUT OF, OR IN ANY WAY CONNECTED WITH THE USE, RE-USE, MISUSE, MODIFICATION, OR MISINTERPRETATION OF THE INFORMATION PROVIDED BY TPG ARCHITECTURE LLP.

**TPG Architecture**

**TPG ARCHITECTURE, LLP**  
31 PENN PLAZA  
132 WEST 31ST STREET, 5TH FLOOR, NEW YORK, NY 10001  
212.768.0800 | TPGARCHITECTURE.COM


ALL DRAWINGS AND WRITTEN MATERIAL APPEARING HEREIN CONSTITUTE ORIGINAL AND UNPUBLISHED WORK OF THE ARCHITECT AND MAY NOT BE DUPLICATED, USED OR DISCLOSED WITHOUT WRITTEN CONSENT OF THE ARCHITECT.

Project  
**SL GREEN REALTY CORP.**  
**FACADE RENOVATION**  
104-110 GREENE STREET  
NEW YORK, NY 10012

Drawing Title:  
**GENERAL OVERVIEW  
HISTORIC CONDITION  
PHOTOS**

Seal	Date: 02/11/16
	Project No: 1515770.04
	Scale: AS NOTED
	Drawing By: RSH
	CAD File No: 4001-00206
	DOB Page: 1 OF 14
	DWG No: <b>A-04.00</b>

NYC DOB Number:

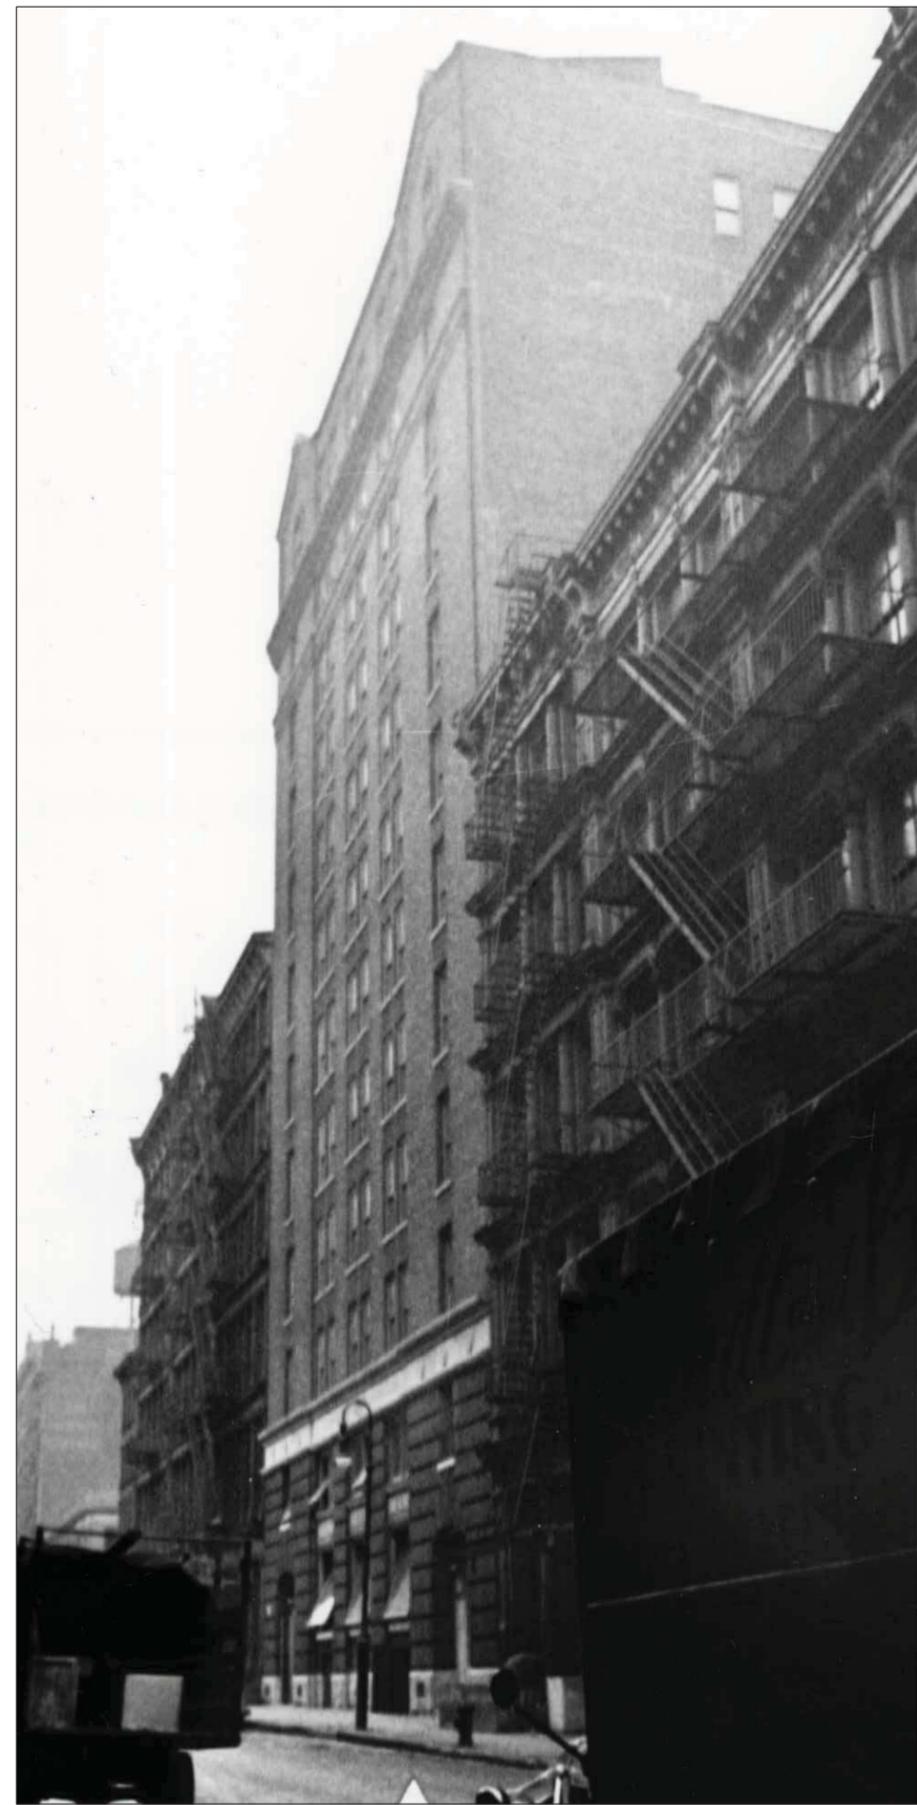

HISTORICAL PHOTO - 110-104 GREENE - ENTIRE BUILDING



HISTORICAL PHOTO - 110 GREENE STREET




HISTORICAL PHOTO



HISTORICAL PHOTO BUILDING FACADE



**PLOT PLAN**

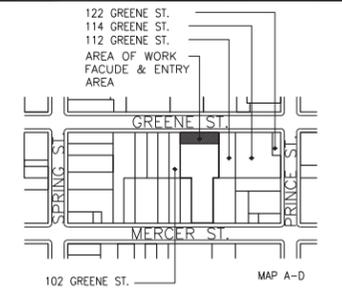

ADDRESS: 104-110 GREENE STREET  
NEW YORK CITY 10012  
BLOCK No. 499  
LOT No. 7 M1-5A ZONING  
Lot Area: 13,750 sq ft (87.5' x 200')



**1** EXISTING FACADE ELEVATION  
N.T.S.



**2** PROPOSED FACADE ELEVATION  
N.T.S.

No.	Revision	Date	By

IN CONSIDERATION OF RECEIVING DRAWINGS FROM TPG ARCHITECTURE LLP, THE RECIPIENT AGREES TO THE FULLEST EXTENT PERMITTED BY LAW, TO HOLD HARMLESS AND INDEMNIFY TPG ARCHITECTURE LLP FROM AND AGAINST ALL CLAIMS, LIABILITIES, LOSSES, DAMAGES, AND COSTS, INCLUDING BUT NOT LIMITED TO ATTORNEY'S FEES, ARISING OUT OF, OR IN ANY WAY CONNECTED WITH THE USE, RE-USE, MISUSE, MODIFICATION, OR MISINTERPRETATION OF THE INFORMATION PROVIDED BY TPG ARCHITECTURE LLP.

**TPG Architecture**

**TPG ARCHITECTURE, LLP**  
31 PENN PLAZA  
132 WEST 31ST STREET, 5TH FLOOR, NEW YORK, NY 10001  
212.768.0800 | TPGARCHITECTURE.COM


ALL DRAWINGS AND WRITTEN MATERIAL APPEARING HEREIN CONSTITUTE ORIGINAL AND UNPUBLISHED WORK OF THE ARCHITECT AND MAY NOT BE DUPLICATED, USED OR DISCLOSED WITHOUT WRITTEN CONSENT OF THE ARCHITECT.

Project  
**SL GREEN REALTY CORP.**  
**FACADE RENOVATION**  
104-110 GREENE STREET  
NEW YORK, NY 10012


Drawing Title:  
**PROPOSED AND EXISTING  
RENDERING ELEVATION**

Seal	Date: 02/11/16
	Project No: 1515770.04
	Scale: AS NOTED
	Drawing By: RSH
	CAD File No: 4001-0026
	DOB Page: 10 of 14
	DWG No: <b>A-06.00</b>


NYC DOB Number:

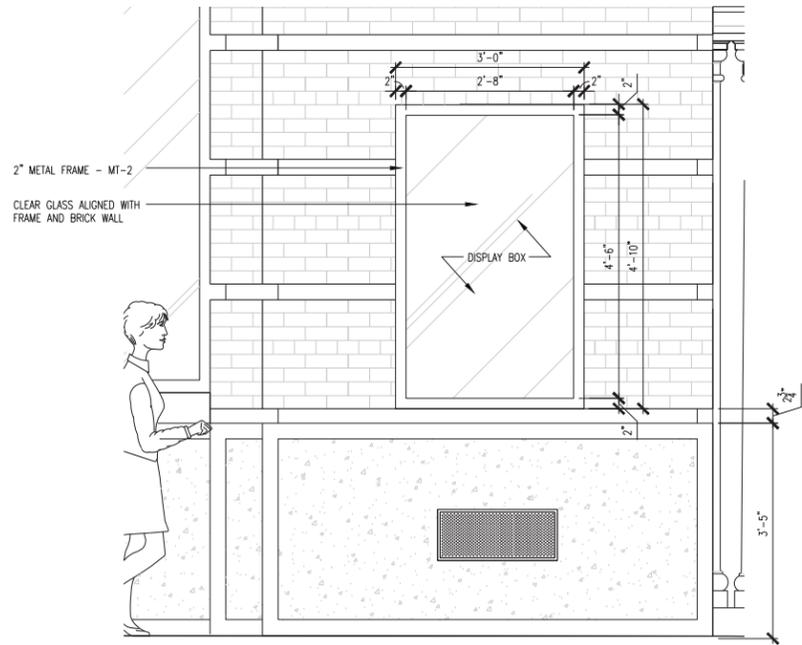

**1** DISPLAY BOX - ELEVATION  
3/4" = 1'-0"

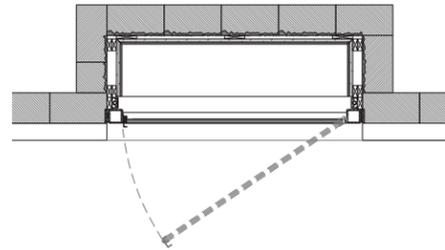


**2** DISPLAY BOX - PLAN VIEW  
3/4" = 1'-0"

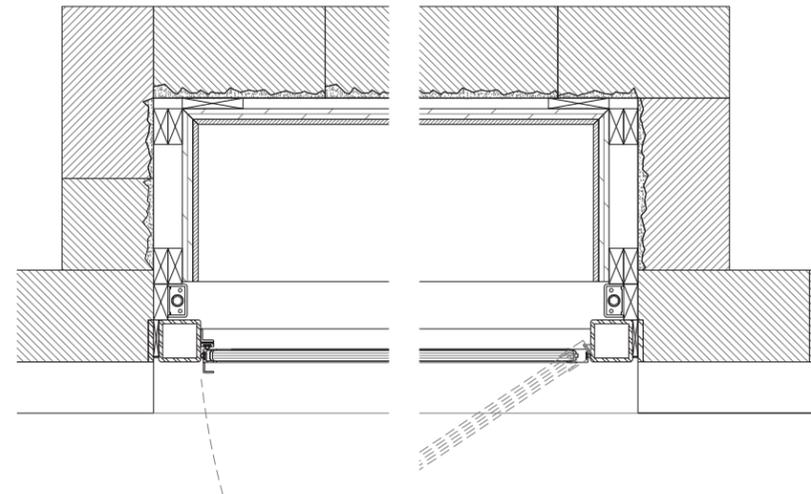


**3** DISPLAY BOX - DETAIL  
3/4" = 1'-0"


**4** DISPLAY BOX - DETAIL  
3/4" = 1'-0"

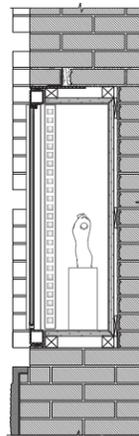


**5** DISPLAY BOX - SECTION  
3/4" = 1'-0"

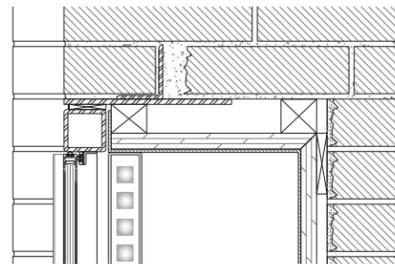


**6** DISPLAY BOX - DETAIL  
3/4" = 1'-0"

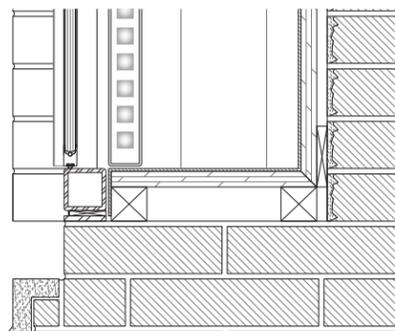

**7** DISPLAY BOX - DETAIL  
3/4" = 1'-0"

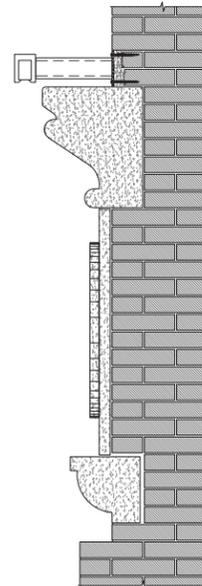


**8** LIGHT FIXTURE CONNECTION TO FRIEZE - SECTION  
3/4" = 1'-0"

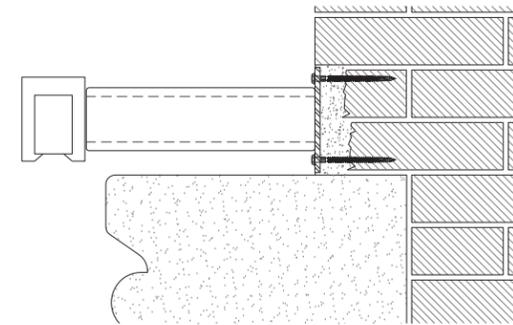

**9** LIGHT FIXTURE CONNECTION TO FRIEZE - DETAIL  
3/4" = 1'-0"

**PLOT PLAN**

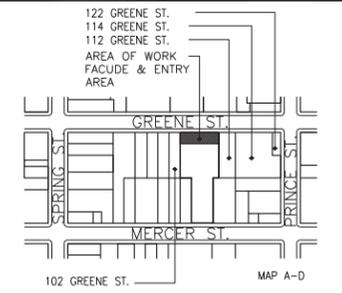

ADDRESS: 104-110 GREENE STREET  
NEW YORK CITY 10012  
BLOCK No. 499  
LOT No. 7 M1-5A ZONING  
Lot Area: 13,750 sq ft (87.5' x 200')

No.	Revision	Date	By

IN CONSIDERATION OF RECEIVING DRAWINGS FROM TPG ARCHITECTURE LLP, THE RECIPIENT AGREES TO THE FULLEST EXTENT PERMITTED BY LAW, TO HOLD HARMLESS AND INDEMNIFY TPG ARCHITECTURE LLP FROM AND AGAINST ALL CLAIMS, LIABILITIES, LOSSES, DAMAGES, AND COSTS, INCLUDING BUT NOT LIMITED TO ATTORNEY'S FEES, ARISING OUT OF, OR IN ANY WAY CONNECTED WITH THE USE, RE-USE, MISUSE, MODIFICATION, OR MISINTERPRETATION OF THE INFORMATION PROVIDED BY TPG ARCHITECTURE LLP.

**TPG Architecture**

**TPG ARCHITECTURE, LLP**  
31 PENN PLAZA  
132 WEST 31ST STREET, 5TH FLOOR, NEW YORK, NY 10001  
212.768.0800 | TPGARCHITECTURE.COM

ALL DRAWINGS AND WRITTEN MATERIAL APPEARING HEREIN CONSTITUTE ORIGINAL AND UNPUBLISHED WORK OF THE ARCHITECT AND MAY NOT BE DUPLICATED, USED OR DISCLOSED WITHOUT WRITTEN CONSENT OF THE ARCHITECT.

Project  
**SL GREEN REALTY CORP.**  
**FACADE RENOVATION**  
104-110 GREENE STREET  
NEW YORK, NY 10012

Drawing Title:  
**DETAILS**

Seal	Date: 02/11/16
	Project No: 1515770.04
	Scale: AS NOTED
	Drawing By: RSH
CAD File No: 4001-0026	DOB Page: 10 of 14
DWG No:	<b>A-07.00</b>

NYC DOB Number:






1 EXISTING FACADE  
N.T.S.



2 PROPOSED FACADE RENDERING  
N.T.S.

**PLOT PLAN**

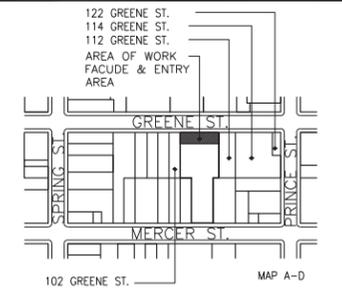

ADDRESS: 104-110 GREENE STREET  
NEW YORK CITY 10012  
BLOCK No. 499  
LOT No. 7 M1-5A ZONING  
Lot Area: 13,750 sq ft (87.5' x 200')

No.	Revision	Date	By

IN CONSIDERATION OF RECEIVING DRAWINGS FROM TPG ARCHITECTURE LLP, THE RECIPIENT AGREES, TO THE FULLEST EXTENT PERMITTED BY LAW, TO HOLD HARMLESS AND INDEMNIFY TPG ARCHITECTURE LLP FROM AND AGAINST ALL CLAIMS, LIABILITIES, LOSSES, DAMAGES, AND COSTS, INCLUDING BUT NOT LIMITED TO ATTORNEY'S FEES, ARISING OUT OF, OR IN ANY WAY CONNECTED WITH THE USE, RE-USE, MISUSE, MODIFICATION, OR MISINTERPRETATION OF THE INFORMATION PROVIDED BY TPG ARCHITECTURE LLP.

**TPG Architecture**

**TPG ARCHITECTURE, LLP**  
31 PENN PLAZA  
132 WEST 31ST STREET, 5TH FLOOR, NEW YORK, NY 10001  
212.768.0800 | TPGARCHITECTURE.COM

ALL DRAWINGS AND WRITTEN MATERIAL APPEARING HEREIN CONSTITUTE ORIGINAL AND UNPUBLISHED WORK OF THE ARCHITECT AND MAY NOT BE DUPLICATED, USED OR DISCLOSED WITHOUT WRITTEN CONSENT OF THE ARCHITECT.


Project  
**SL GREEN REALTY CORP.**  
**FACADE RENOVATION**  
104-110 GREENE STREET  
NEW YORK, NY 10012

Drawing Title:  
**EAST INTERIOR WALL**  
PROPOSED AND EXISTING RENDERING/  
PHOTO 1

Seal	Date: 02/11/16
	Project No: 1515770.04
	Scale: AS NOTED
	Drawing By: RSH
	CAD File No: 4001-00206
	DOB Page: 10 of 14
	DWG No: <b>A-09.00</b>

NYC DOB Number:

**PLOT PLAN**

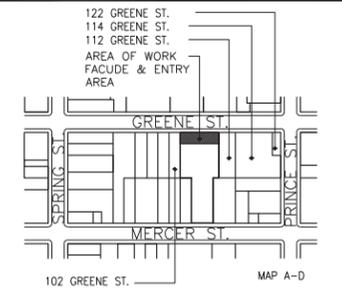

ADDRESS: 104-110 GREENE STREET  
NEW YORK CITY 10012  
BLOCK No. 499  
LOT No. 7 M1-5A ZONING  
Lot Area: 13,750 sq ft (87.5' x 200')



**1** PROPOSED FACADE EXTERIOR ELEVATION  
N.T.S.

No.	Revision	Date	By

IN CONSIDERATION OF RECEIVING DRAWINGS FROM TPG ARCHITECTURE LLP, THE RECIPIENT AGREES TO THE FULLEST EXTENT PERMITTED BY LAW, TO HOLD HARMLESS AND INDEMNIFY TPG ARCHITECTURE LLP FROM AND AGAINST ALL CLAIMS, LIABILITIES, LOSSES, DAMAGES, AND COSTS, INCLUDING BUT NOT LIMITED TO ATTORNEY'S FEES, ARISING OUT OF, OR IN ANY WAY CONNECTED WITH THE USE, RE-USE, MISUSE, MODIFICATION, OR MISINTERPRETATION OF THE INFORMATION PROVIDED BY TPG ARCHITECTURE LLP.

**TPG Architecture**

**TPG ARCHITECTURE, LLP**  
31 PENN PLAZA  
132 WEST 31ST STREET, 5TH FLOOR, NEW YORK, NY 10001  
212.768.0800 | TPGARCHITECTURE.COM

ALL DRAWINGS AND WRITTEN MATERIAL APPEARING HEREIN CONSTITUTE ORIGINAL AND UNPUBLISHED WORK OF THE ARCHITECT AND MAY NOT BE DUPLICATED, USED OR DISCLOSED WITHOUT WRITTEN CONSENT OF THE ARCHITECT.

Project  
**SL GREEN REALTY CORP.**  
**FACADE RENOVATION**  
104-110 GREENE STREET  
NEW YORK, NY 10012

Drawing Title:  
**EXTERIOR  
PROPOSED ELEVATION & FINISHS**

Seal	Date: 02/11/16
	Project No: 1515770.04
	Scale: AS NOTED
	Drawing By: RSH
CAD File No: 1001-0000	DOB Page: 9 of 14
DWG No:	<b>A-10.00</b>


NYC DOB Number:

FINISH PLAN NOTES:


WALL:

-  STAINLESS STEEL, #4 BRUSHED FINISH
-  RAL 9004, SIGNAL BLACK POWDER COAT, SATIN FINISH
-  RAL 9003, SIGNAL WHITE POWDER COAT, MATTE FINISH

**PLOT PLAN**

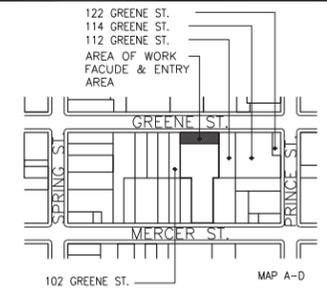

ADDRESS: 104-110 GREENE STREET  
NEW YORK CITY 10012  
BLOCK No. 499  
LOT No. 7 M1-5A ZONING  
Lot Area: 13,750 sq ft (87.5' x 200')

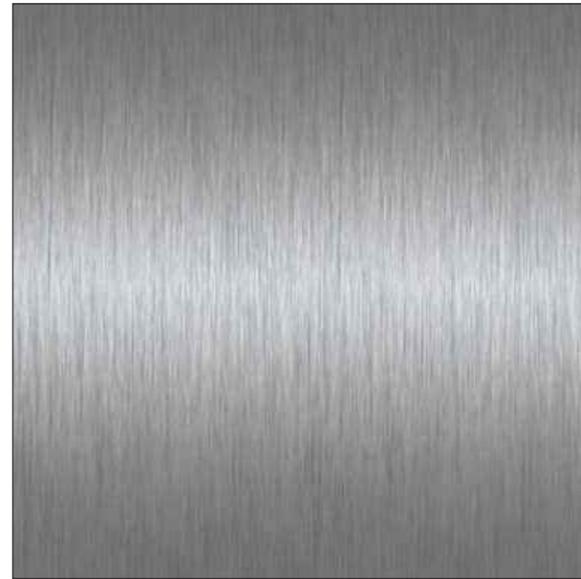


**STAINLESS STEEL, #4 BRUSHED FINISH**  
REFER TO A-XX.00 FOR LOCATION OF MT-1 FINISH.



**RAL 9004, SIGNAL BLACK POWDER COAT, SATIN FINISH**  
REFER TO A-XX.00 FOR LOCATION OF MT-2 FINISH.

RAL 9004 49/81950 • 38/80004

 

**RAL 9003, SIGNAL WHITE POWDER COAT, MATTE FINISH**  
REFER TO A-XX.00 FOR LOCATION OF MT-3 FINISH.

RAL 9003 49/11400 • 38/10003

No.	Revision	Date	By

IN CONSIDERATION OF RECEIVING DRAWINGS FROM TPG ARCHITECTURE LLP, THE RECIPIENT AGREES TO THE FULLEST EXTENT PERMITTED BY LAW, TO HOLD HARMLESS AND INDEMNIFY TPG ARCHITECTURE LLP FROM AND AGAINST ALL CLAIMS, LIABILITIES, LOSSES, DAMAGES, AND COSTS, INCLUDING BUT NOT LIMITED TO ATTORNEY'S FEES, ARISING OUT OF, OR IN ANY WAY CONNECTED WITH THE USE, RE-USE, MISUSE, MODIFICATION, OR MISINTERPRETATION OF THE INFORMATION PROVIDED BY TPG ARCHITECTURE LLP.

**TPG Architecture**

**TPG ARCHITECTURE, LLP**  
31 PENN PLAZA  
132 WEST 31ST STREET, 5TH FLOOR, NEW YORK, NY 10001  
212.768.0800 | TPGARCHITECTURE.COM

ALL DRAWINGS AND WRITTEN MATERIAL APPEARING HEREIN CONSTITUTE ORIGINAL AND UNPUBLISHED WORK OF THE ARCHITECT AND MAY NOT BE DUPLICATED, USED OR DISCLOSED WITHOUT WRITTEN CONSENT OF THE ARCHITECT.


Project  
**SL GREEN REALTY CORP.**  
**FACADE RENOVATION**  
104-110 GREENE STREET  
NEW YORK, NY 10012

Drawing Title:  
**FINISH BOARD**

Seal	Date: 02/11/16
	Project No: 1515770.04
	Scale: AS NOTED
	Drawing By: RSH
	CAD File No: 4001-0006
	DOB Page: 14 of 14
	DWG No: <b>A-11.00</b>

NYC DOB Number:

**PLOT PLAN**

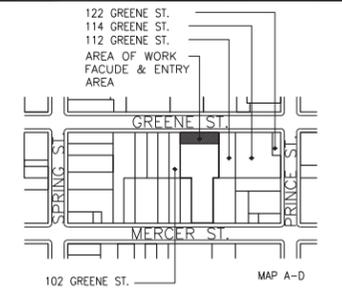

ADDRESS: 104-110 GREENE STREET  
BLOCK No. 499  
LOT No. 7 M1-5A ZONING  
Lot Area: 13,750 sq ft (87.5' x 200')



**1** LASER BLADE 15 REMOTE - DOWNLIGHT  
N.T.S.

No.	Revision	Date	By

IN CONSIDERATION OF RECEIVING DRAWINGS FROM TPG ARCHITECTURE LLP, THE RECIPIENT AGREES TO THE FULLEST EXTENT PERMITTED BY LAW, TO HOLD HARMLESS AND INDEMNIFY TPG ARCHITECTURE LLP FROM AND AGAINST ALL CLAIMS, LIABILITIES, LOSSES, DAMAGES, AND COSTS, INCLUDING BUT NOT LIMITED TO ATTORNEY'S FEES, ARISING OUT OF, OR IN ANY WAY CONNECTED WITH THE USE, RE-USE, MISUSE, MODIFICATION, OR MISINTERPRETATION OF THE INFORMATION PROVIDED BY TPG ARCHITECTURE LLP.

**TPG Architecture**

**TPG ARCHITECTURE, LLP**  
31 PENN PLAZA  
132 WEST 31ST STREET, 5TH FLOOR, NEW YORK, NY 10001  
212.768.0800 | TPGARCHITECTURE.COM

ALL DRAWINGS AND WRITTEN MATERIAL APPEARING HEREIN CONSTITUTE ORIGINAL AND UNPUBLISHED WORK OF THE ARCHITECT AND MAY NOT BE DUPLICATED, USED OR DISCLOSED WITHOUT WRITTEN CONSENT OF THE ARCHITECT.

Project  
**SL GREEN REALTY CORP.**  
**FACADE RENOVATION**  
104-110 GREENE STREET  
NEW YORK, NY 10012

Drawing Title:  
**PROPOSED LIGHTING**

Seal	Date: 02/11/16
	Project No: 1515770.04
	Scale: AS NOTED
	Drawing By: RSH
	CAD File No: 1001-0026
	DOB Page: 10 of 14
	DWG No: <b>A-012.00</b>

NYC DOB Number:

