




45 BOND STREET

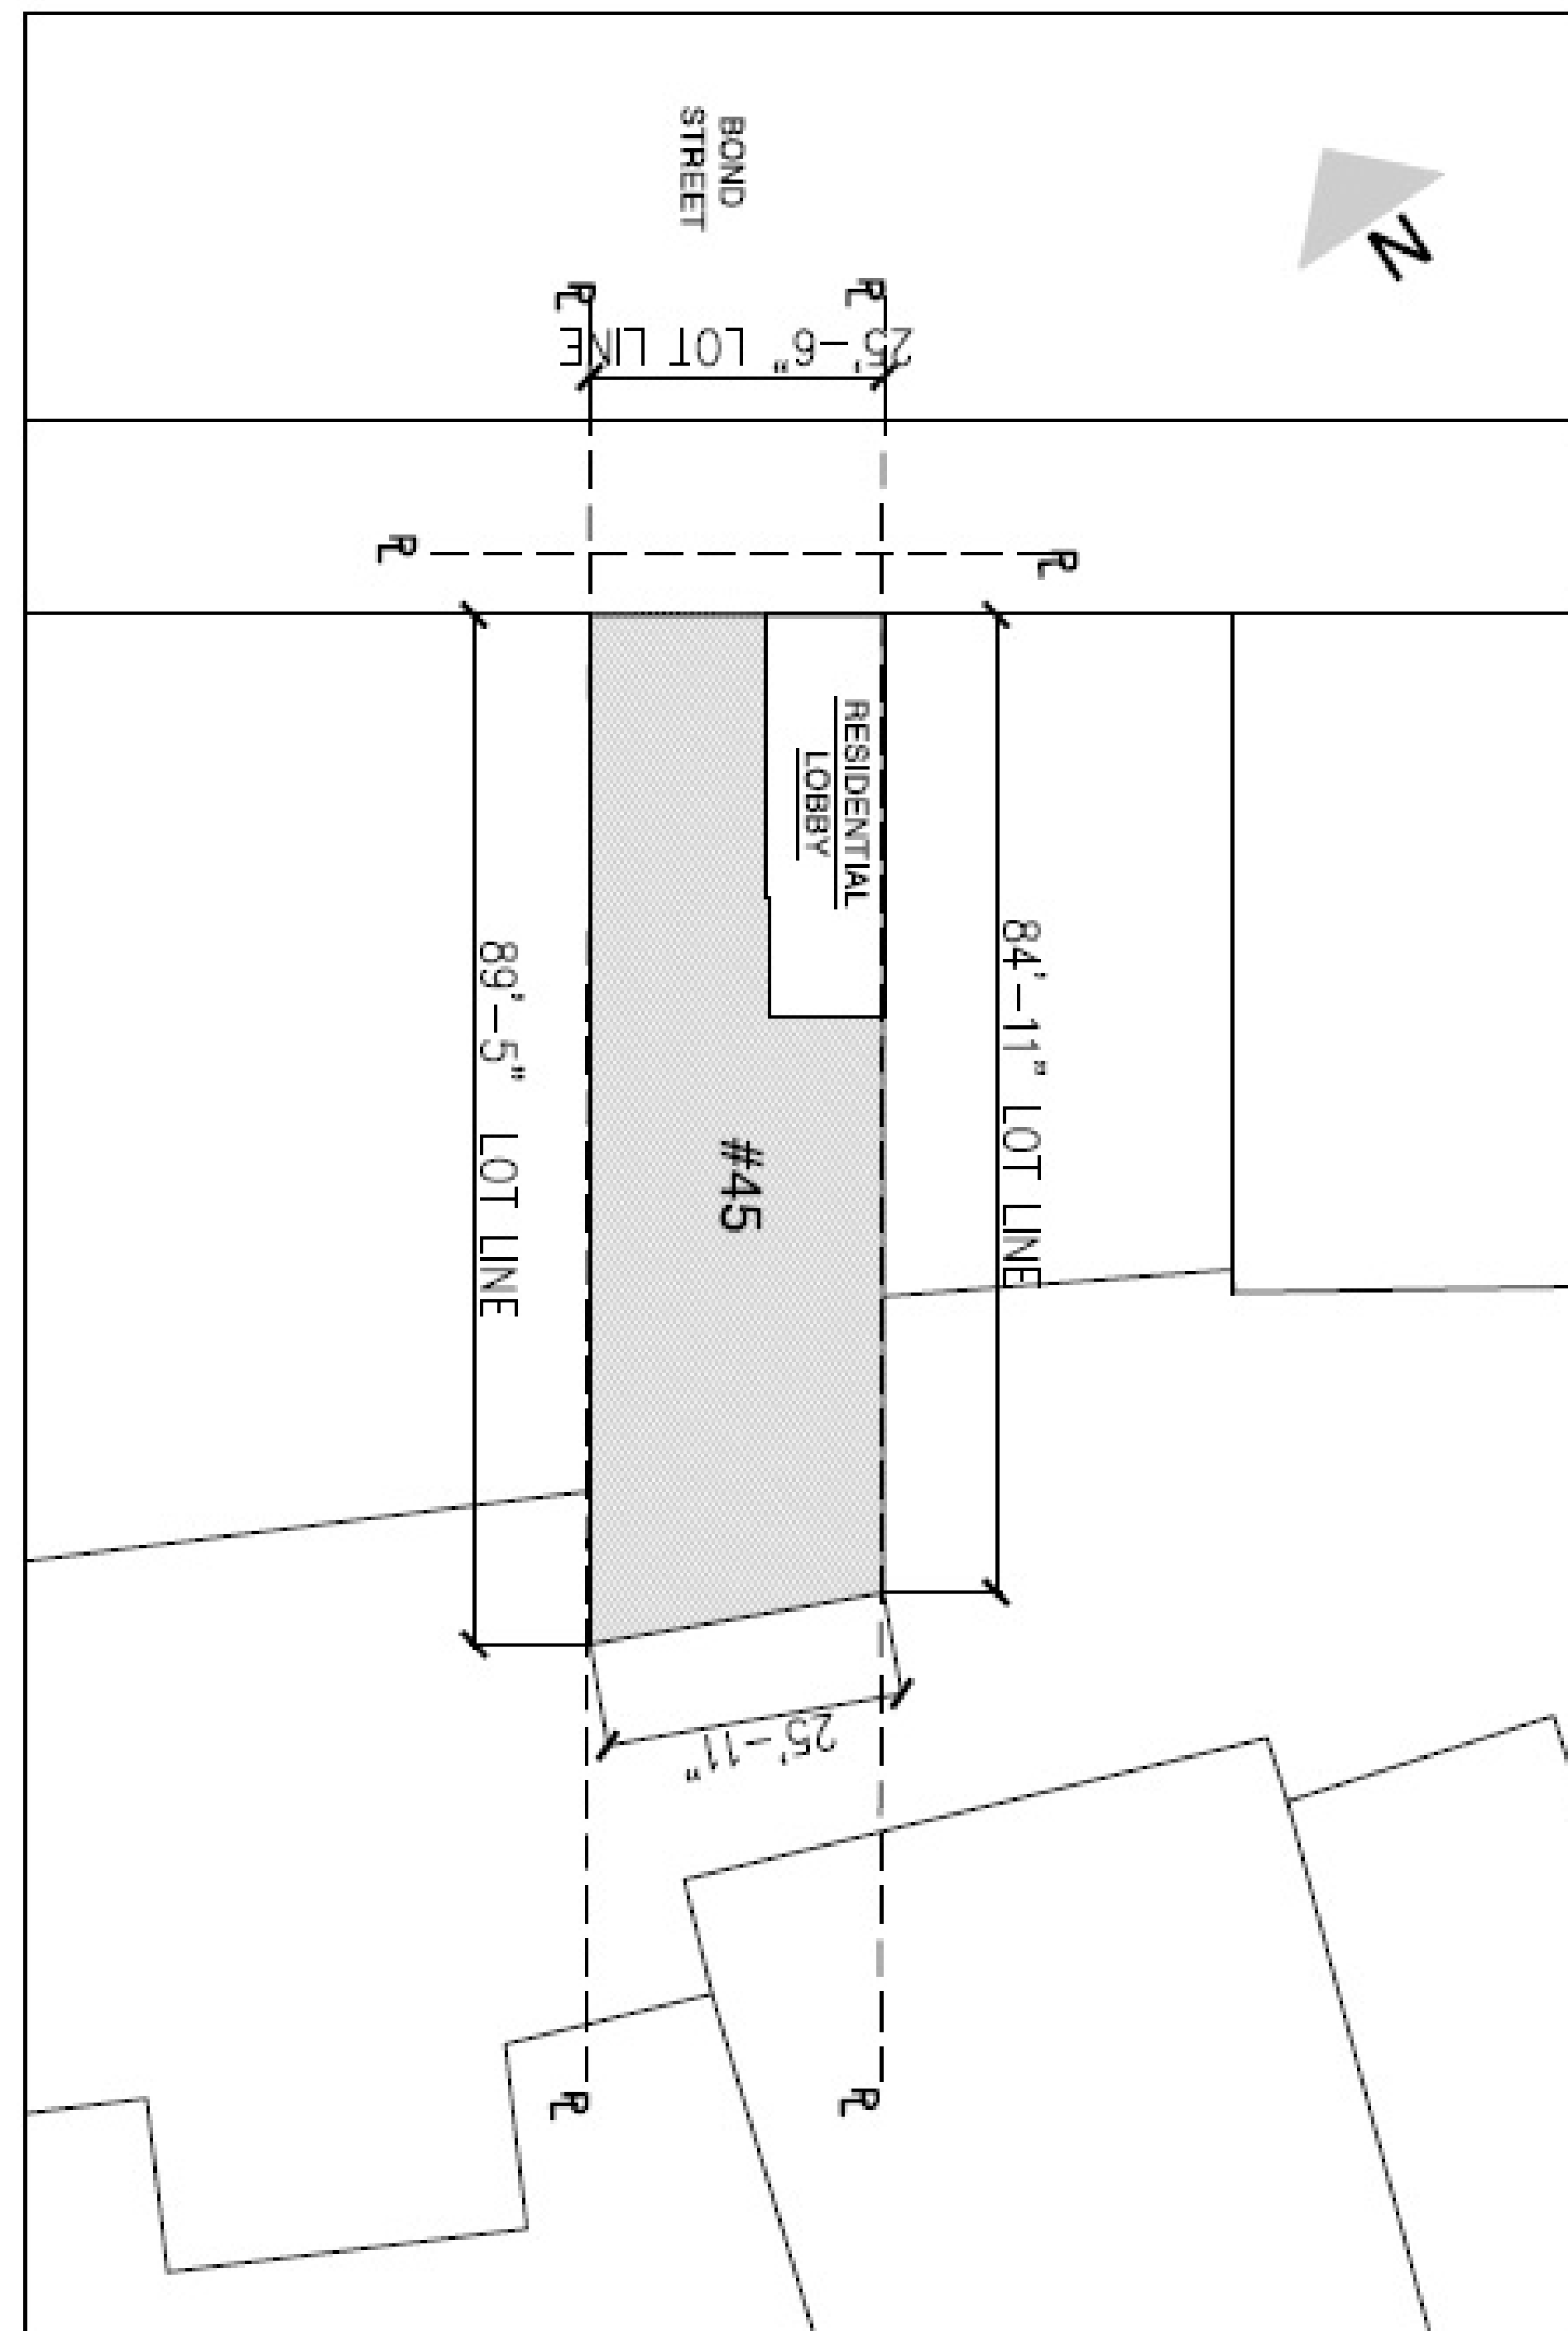

LOT INFORMATION

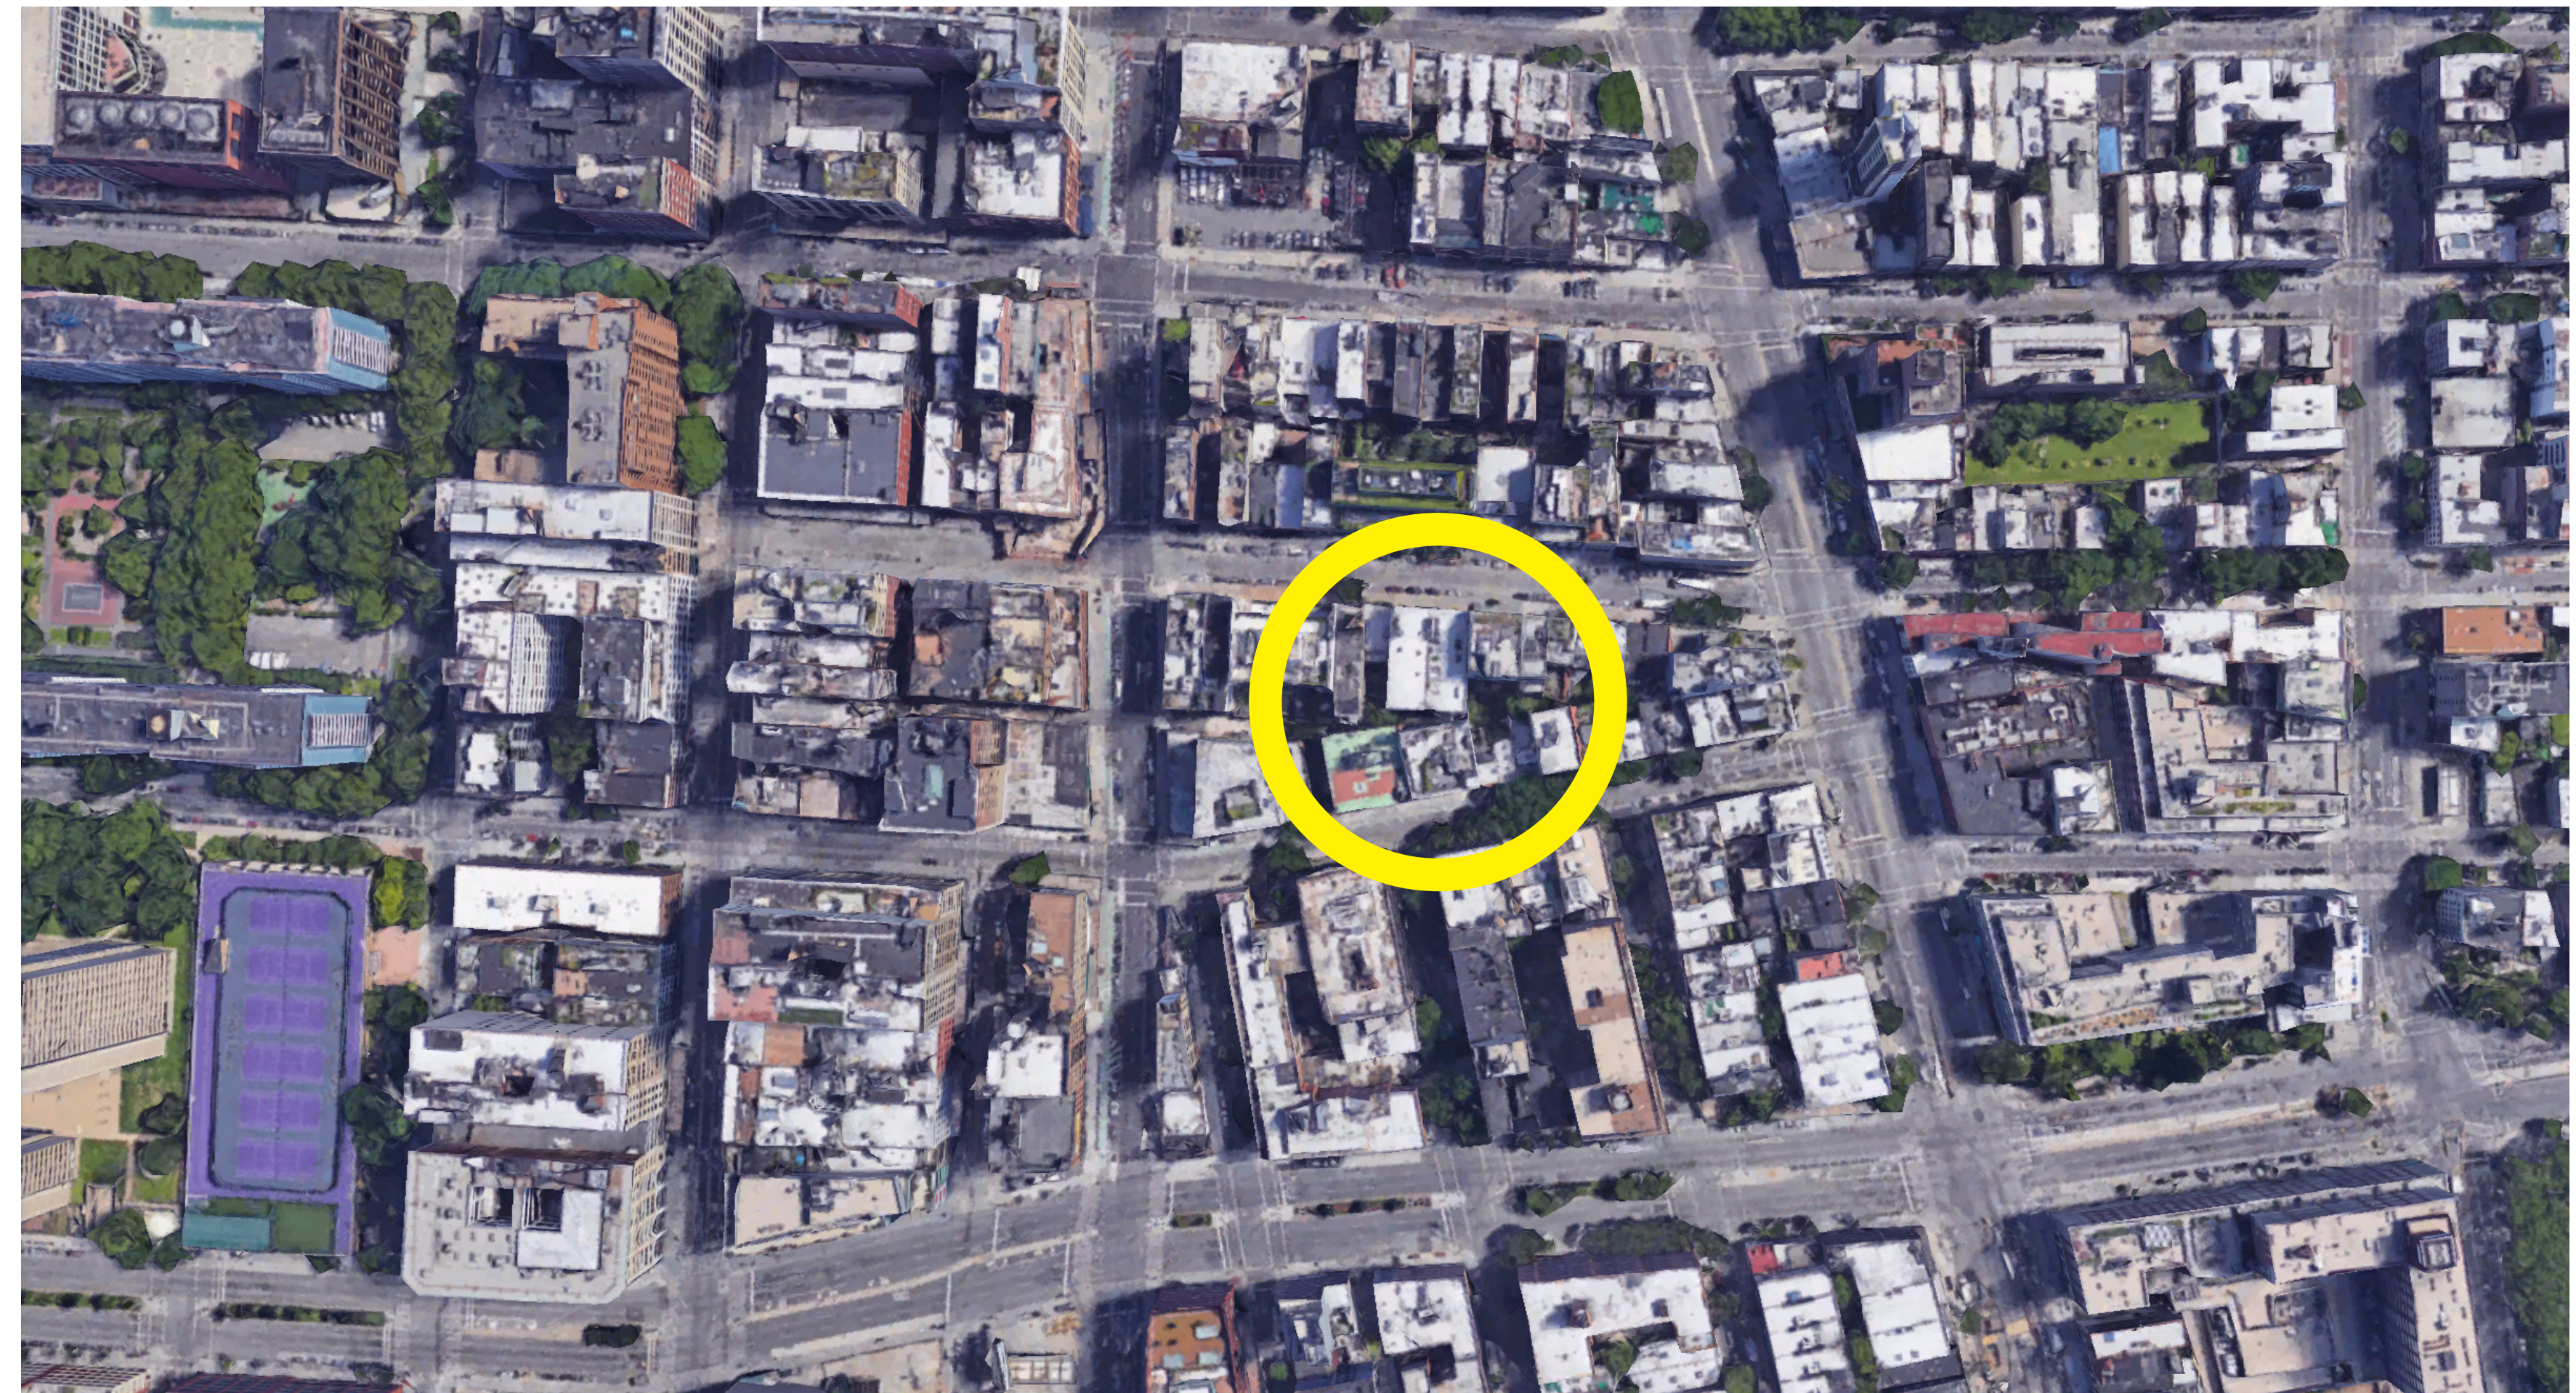

SITE LOCATION

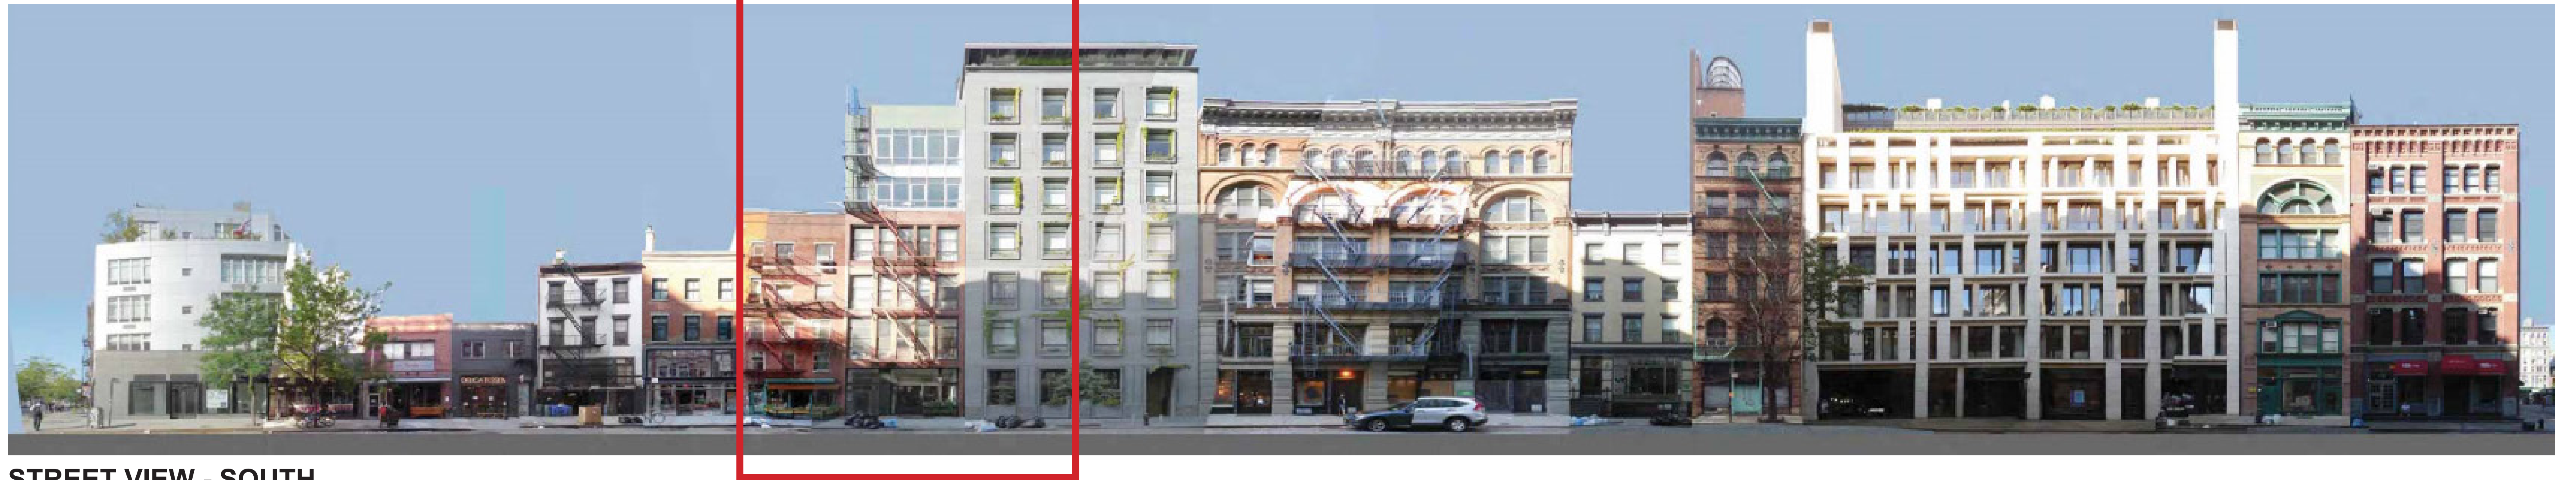

STREET VIEW - SOUTH



BUILDING AND CONTEXT






AREA OF WORK - EXISTING STORE FRONT





EXISTING FACADE





PROPOSED FACADE

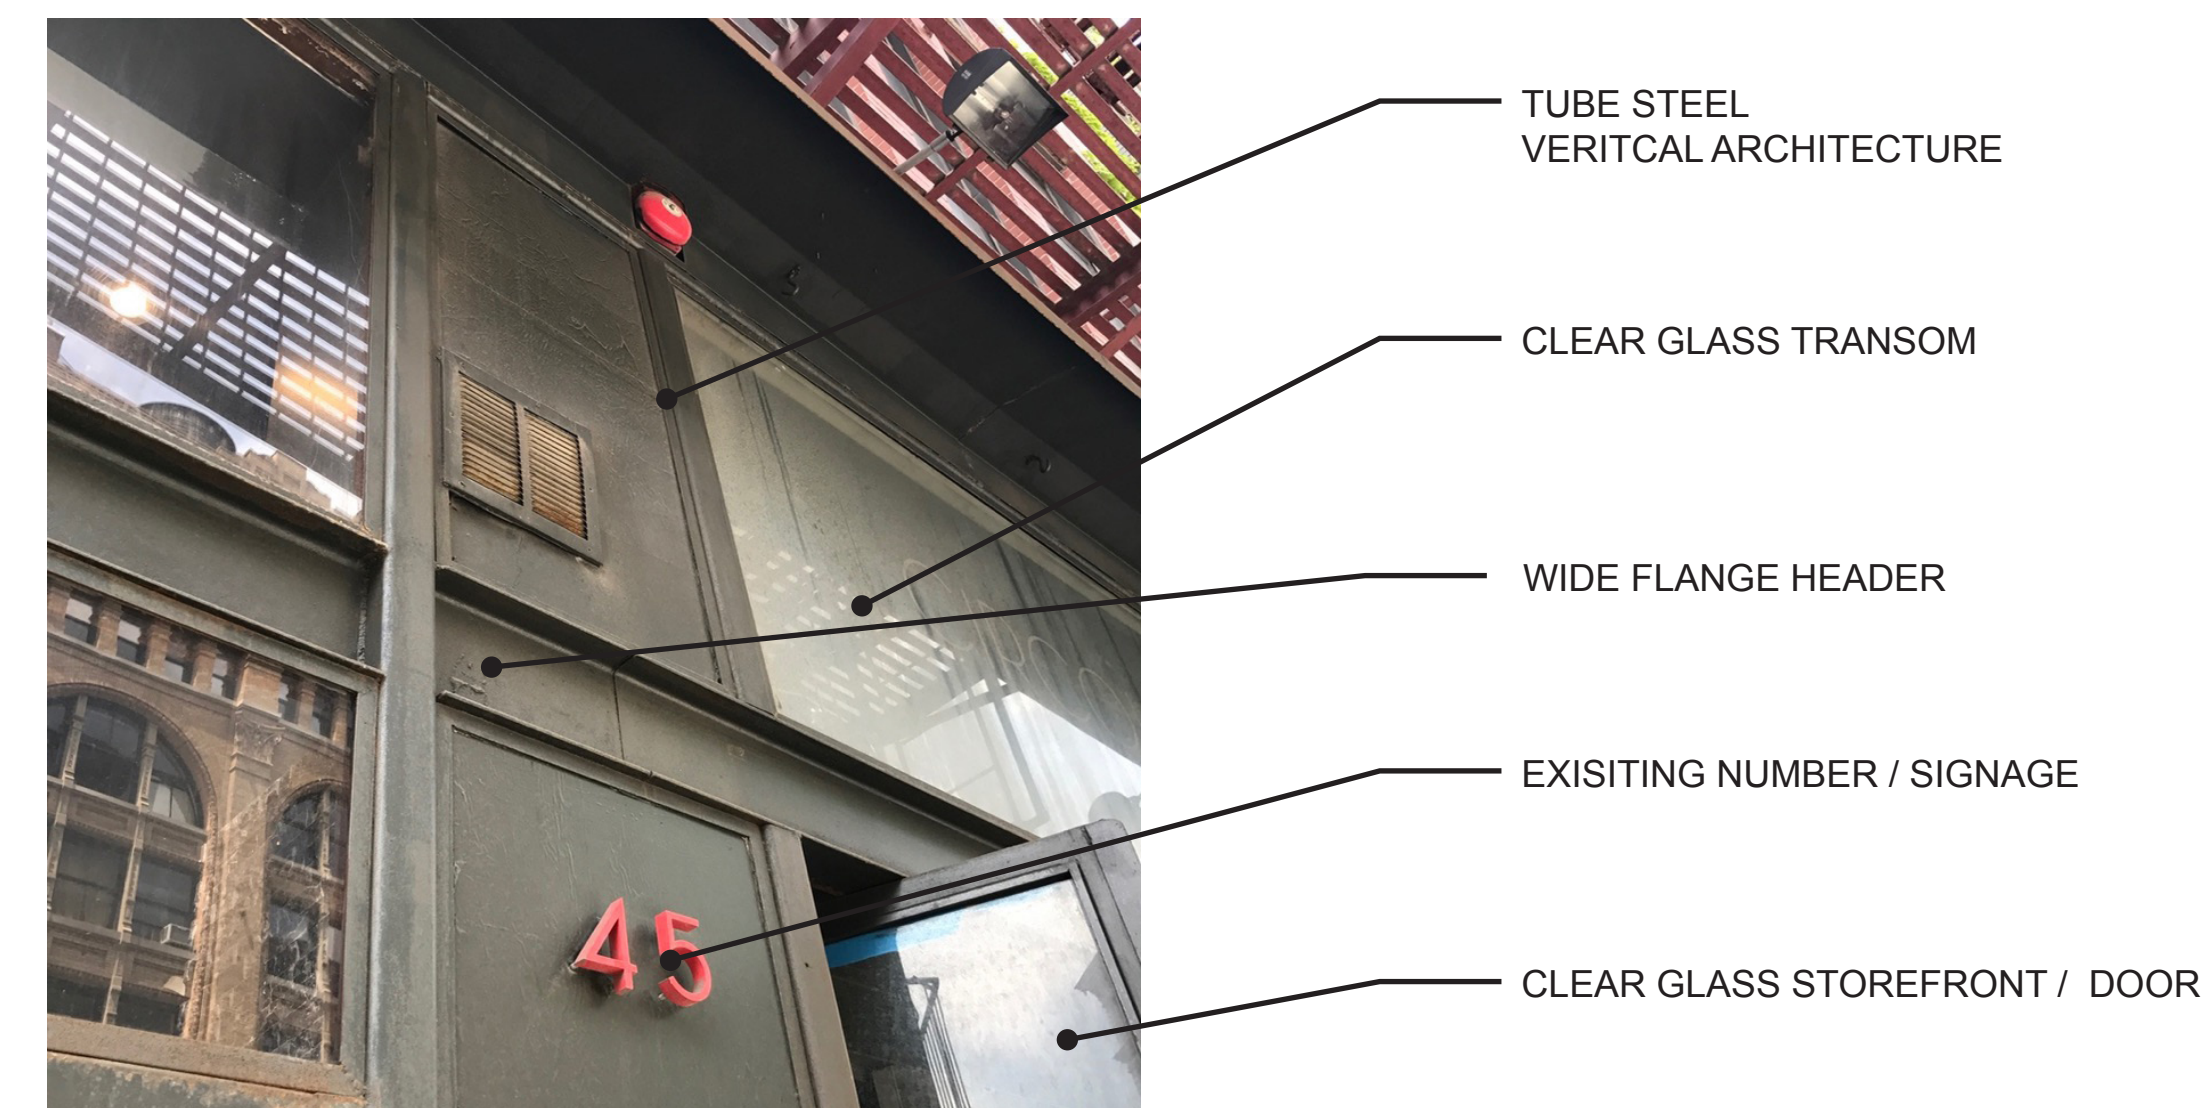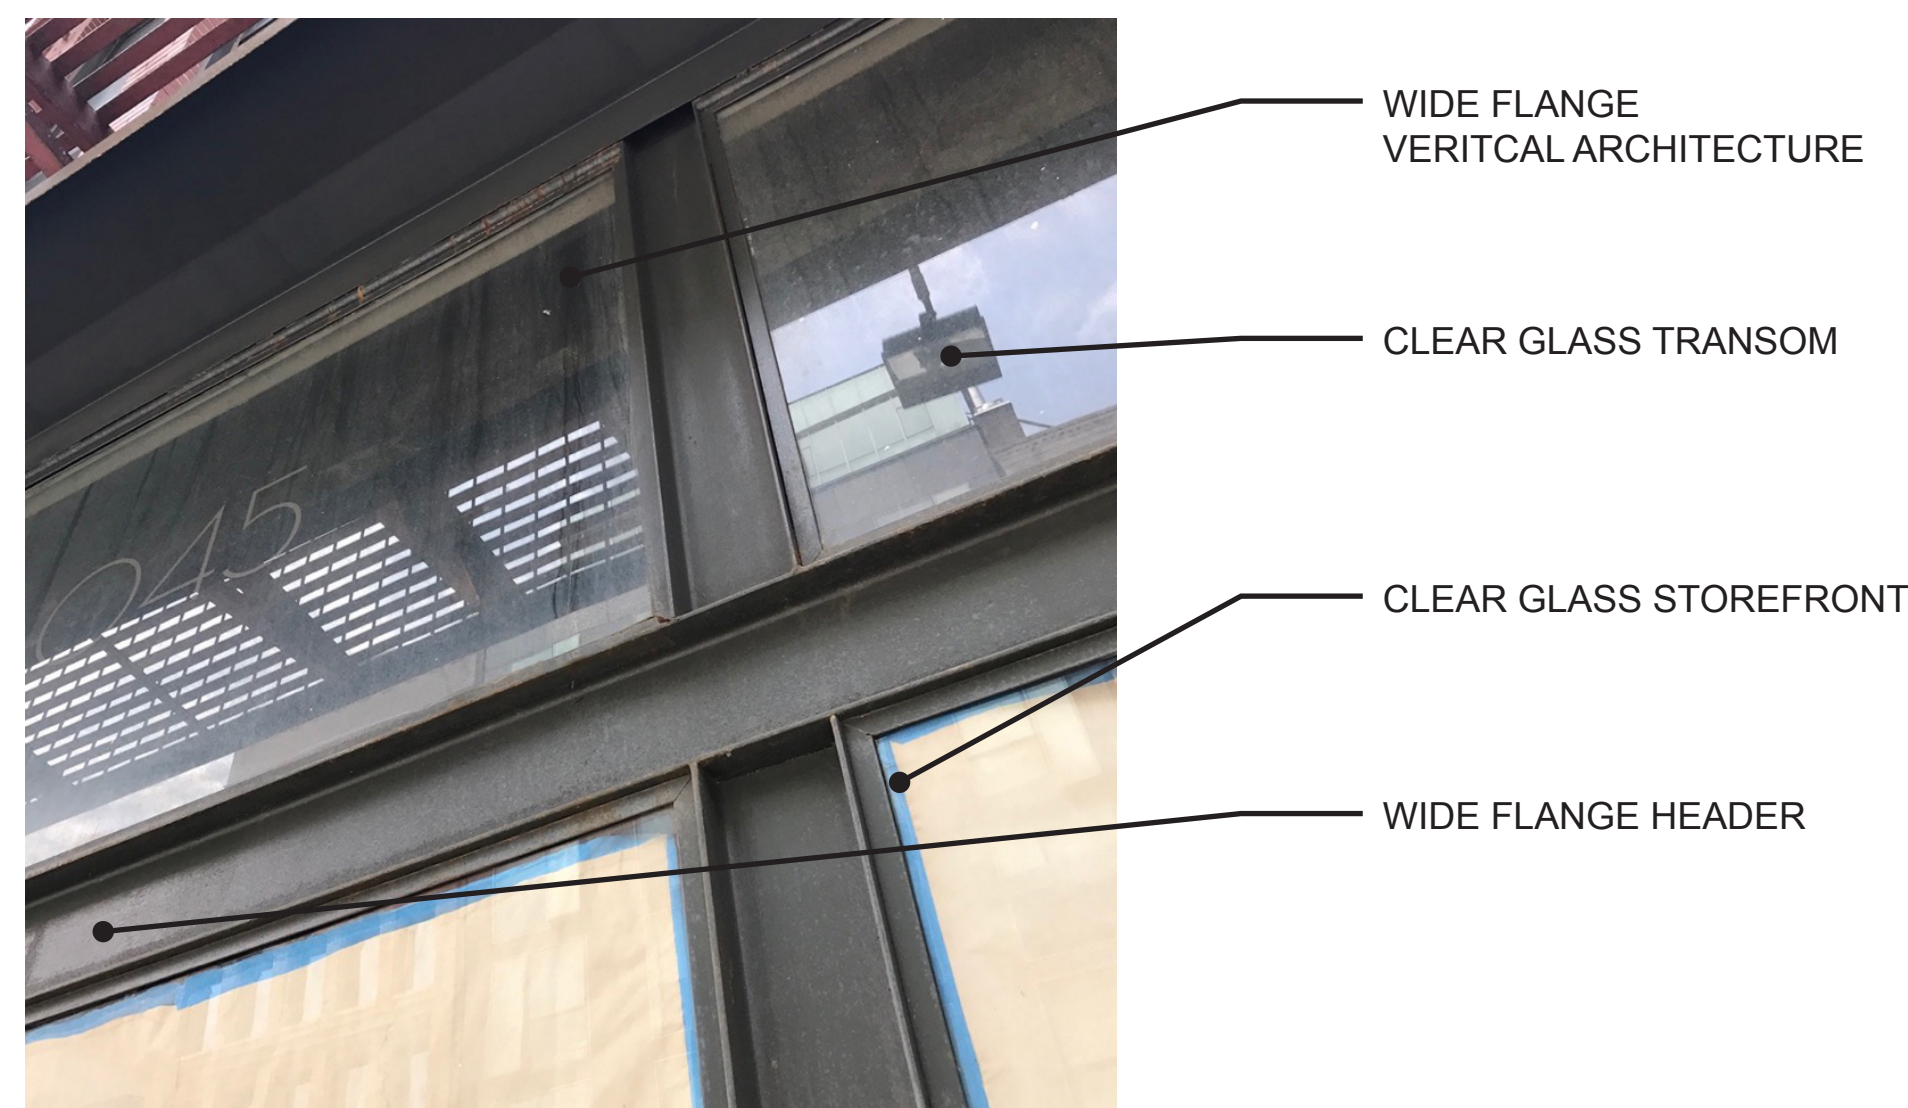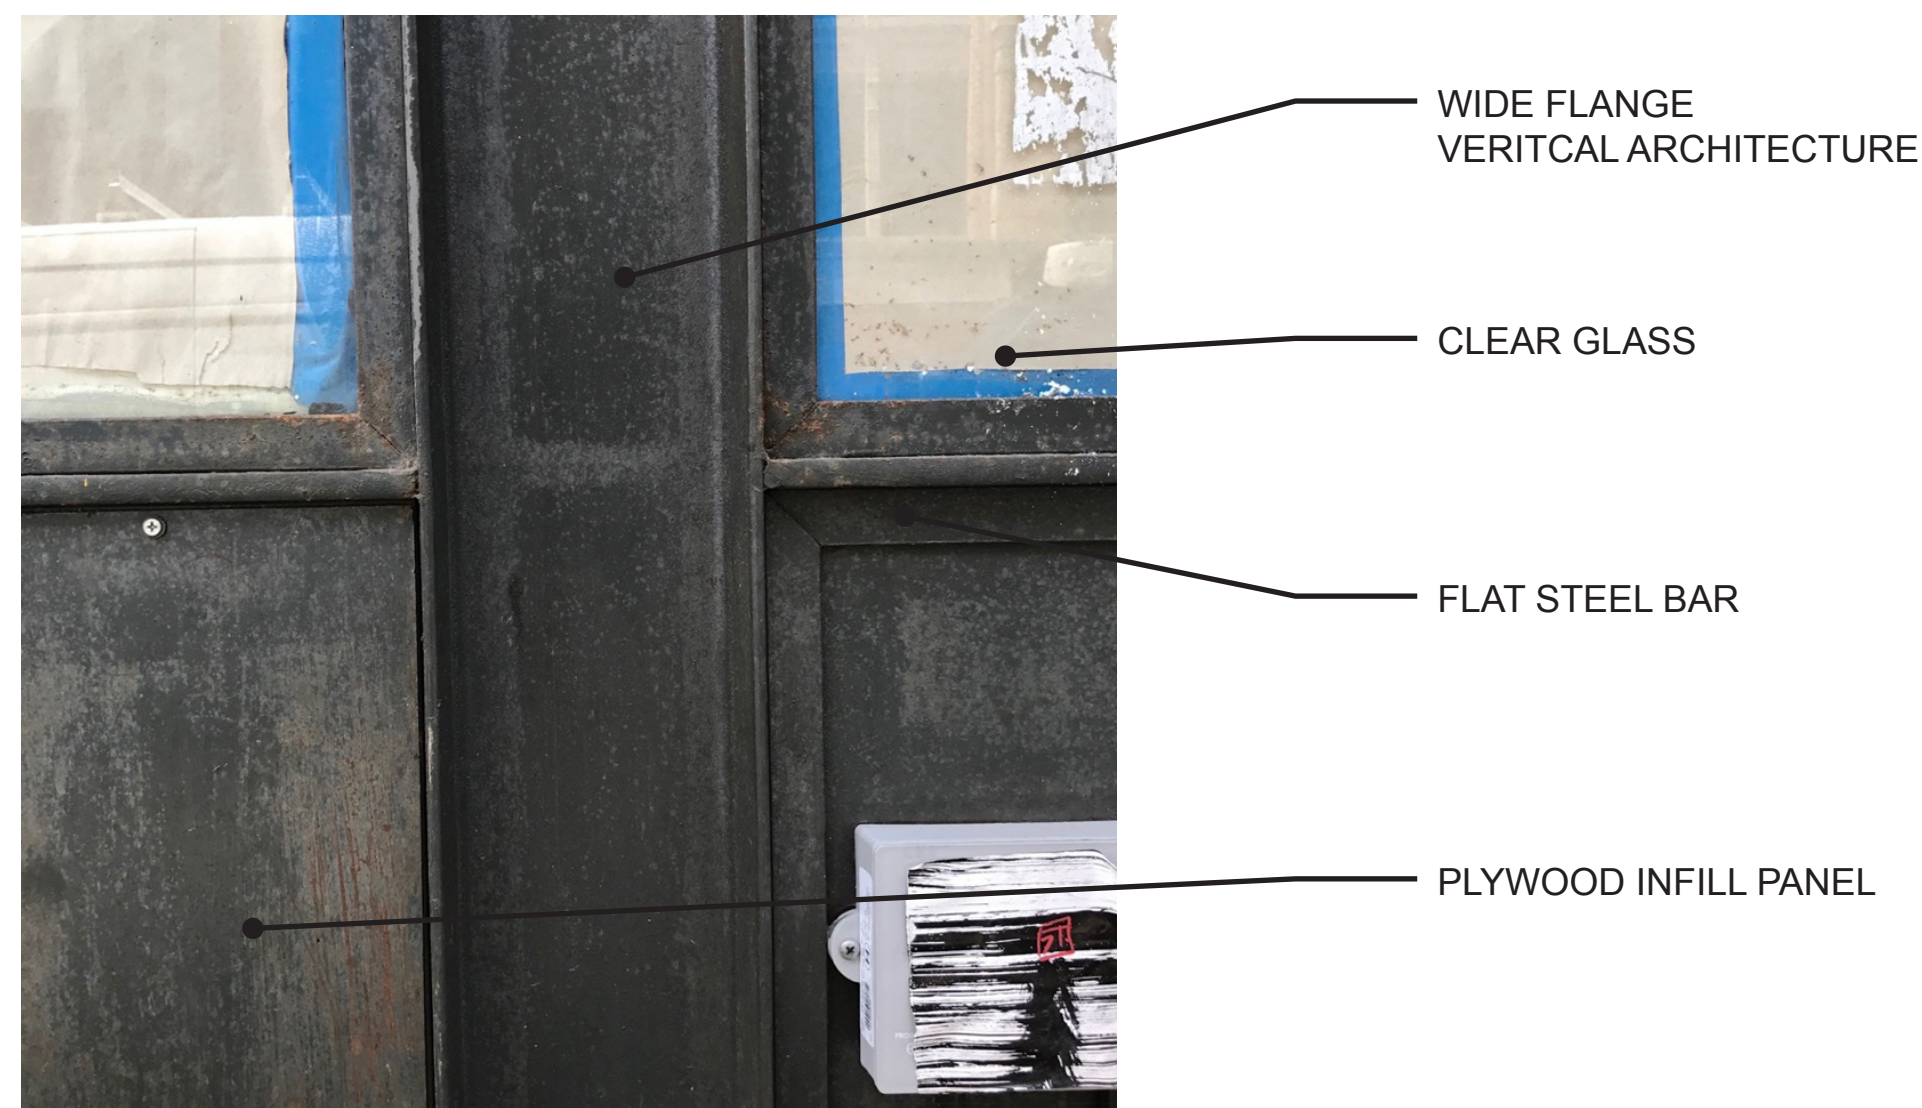

45 BOND STREET EXISTING STOREFRONT DETAILING

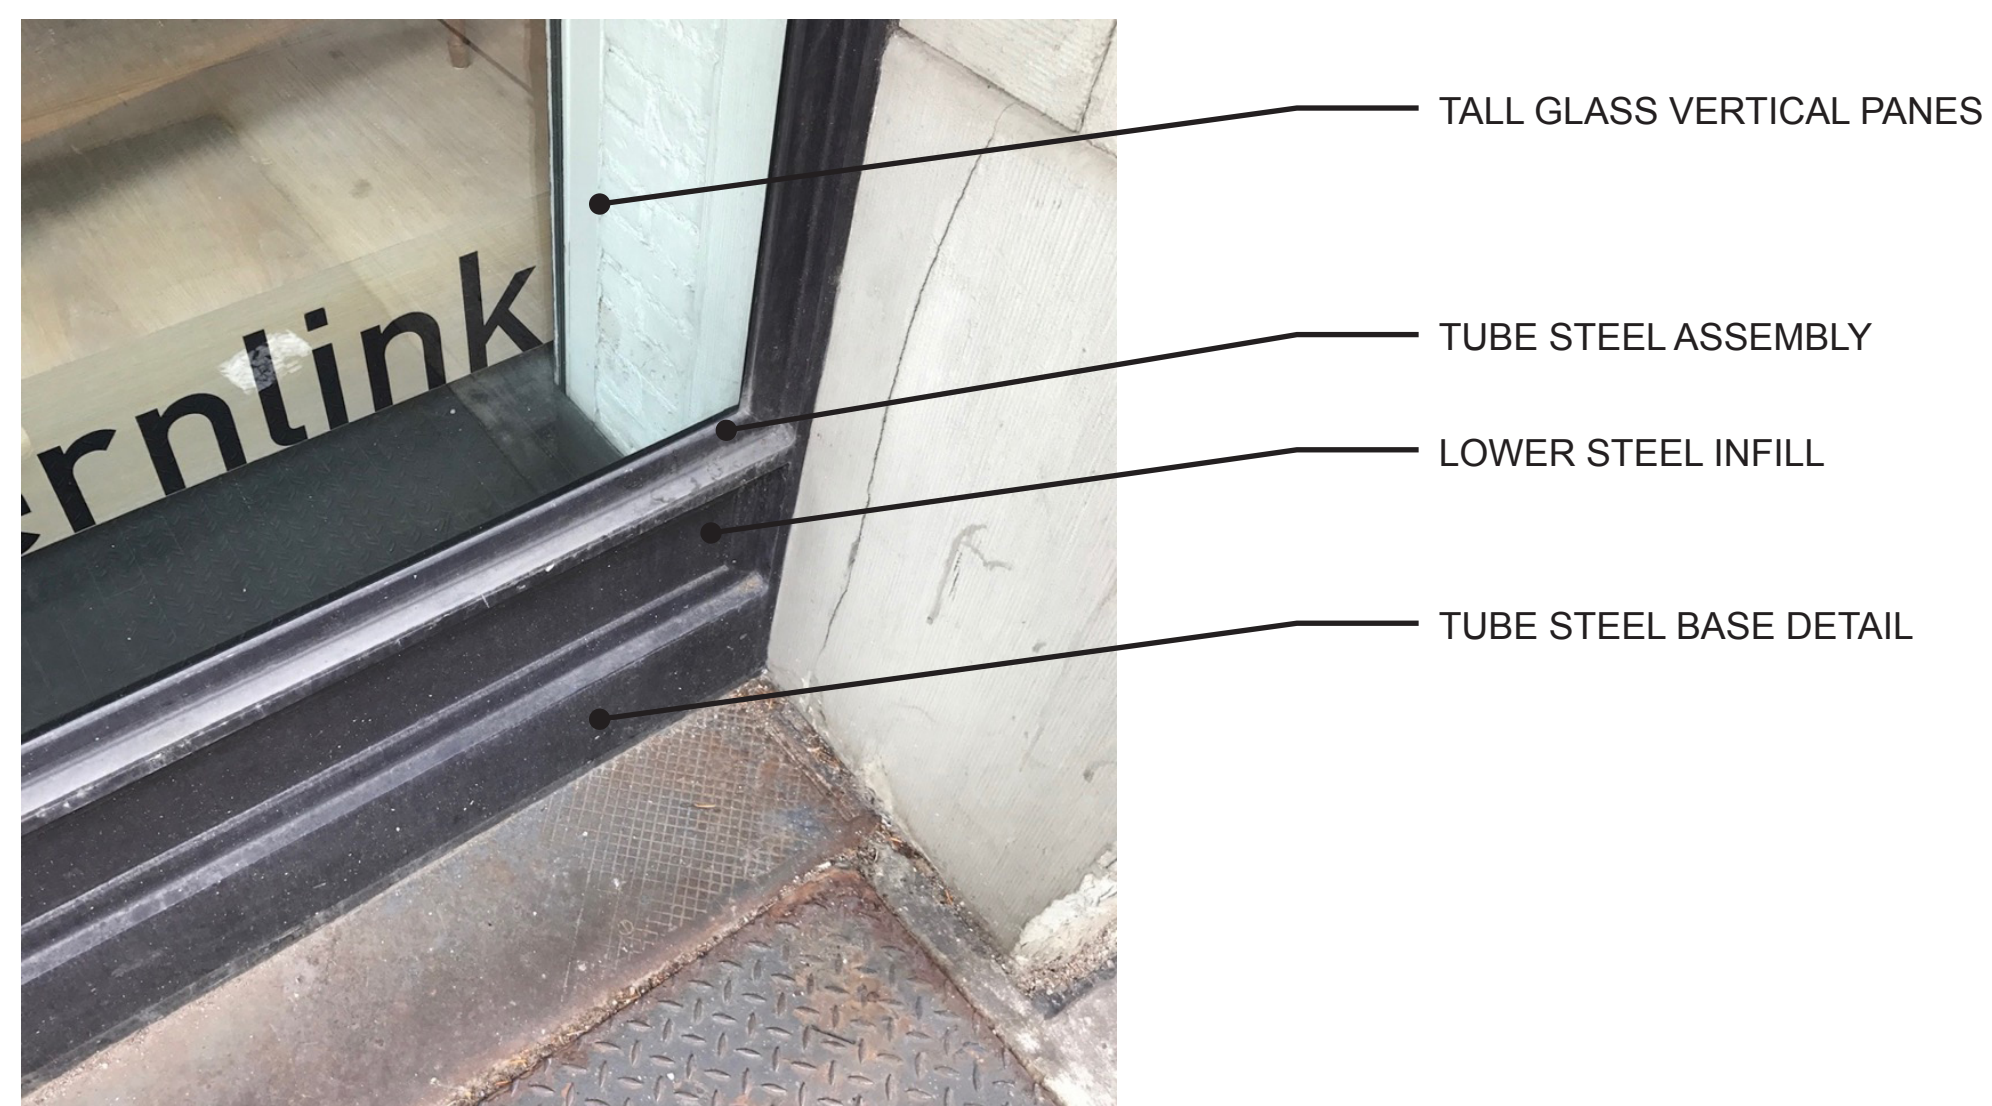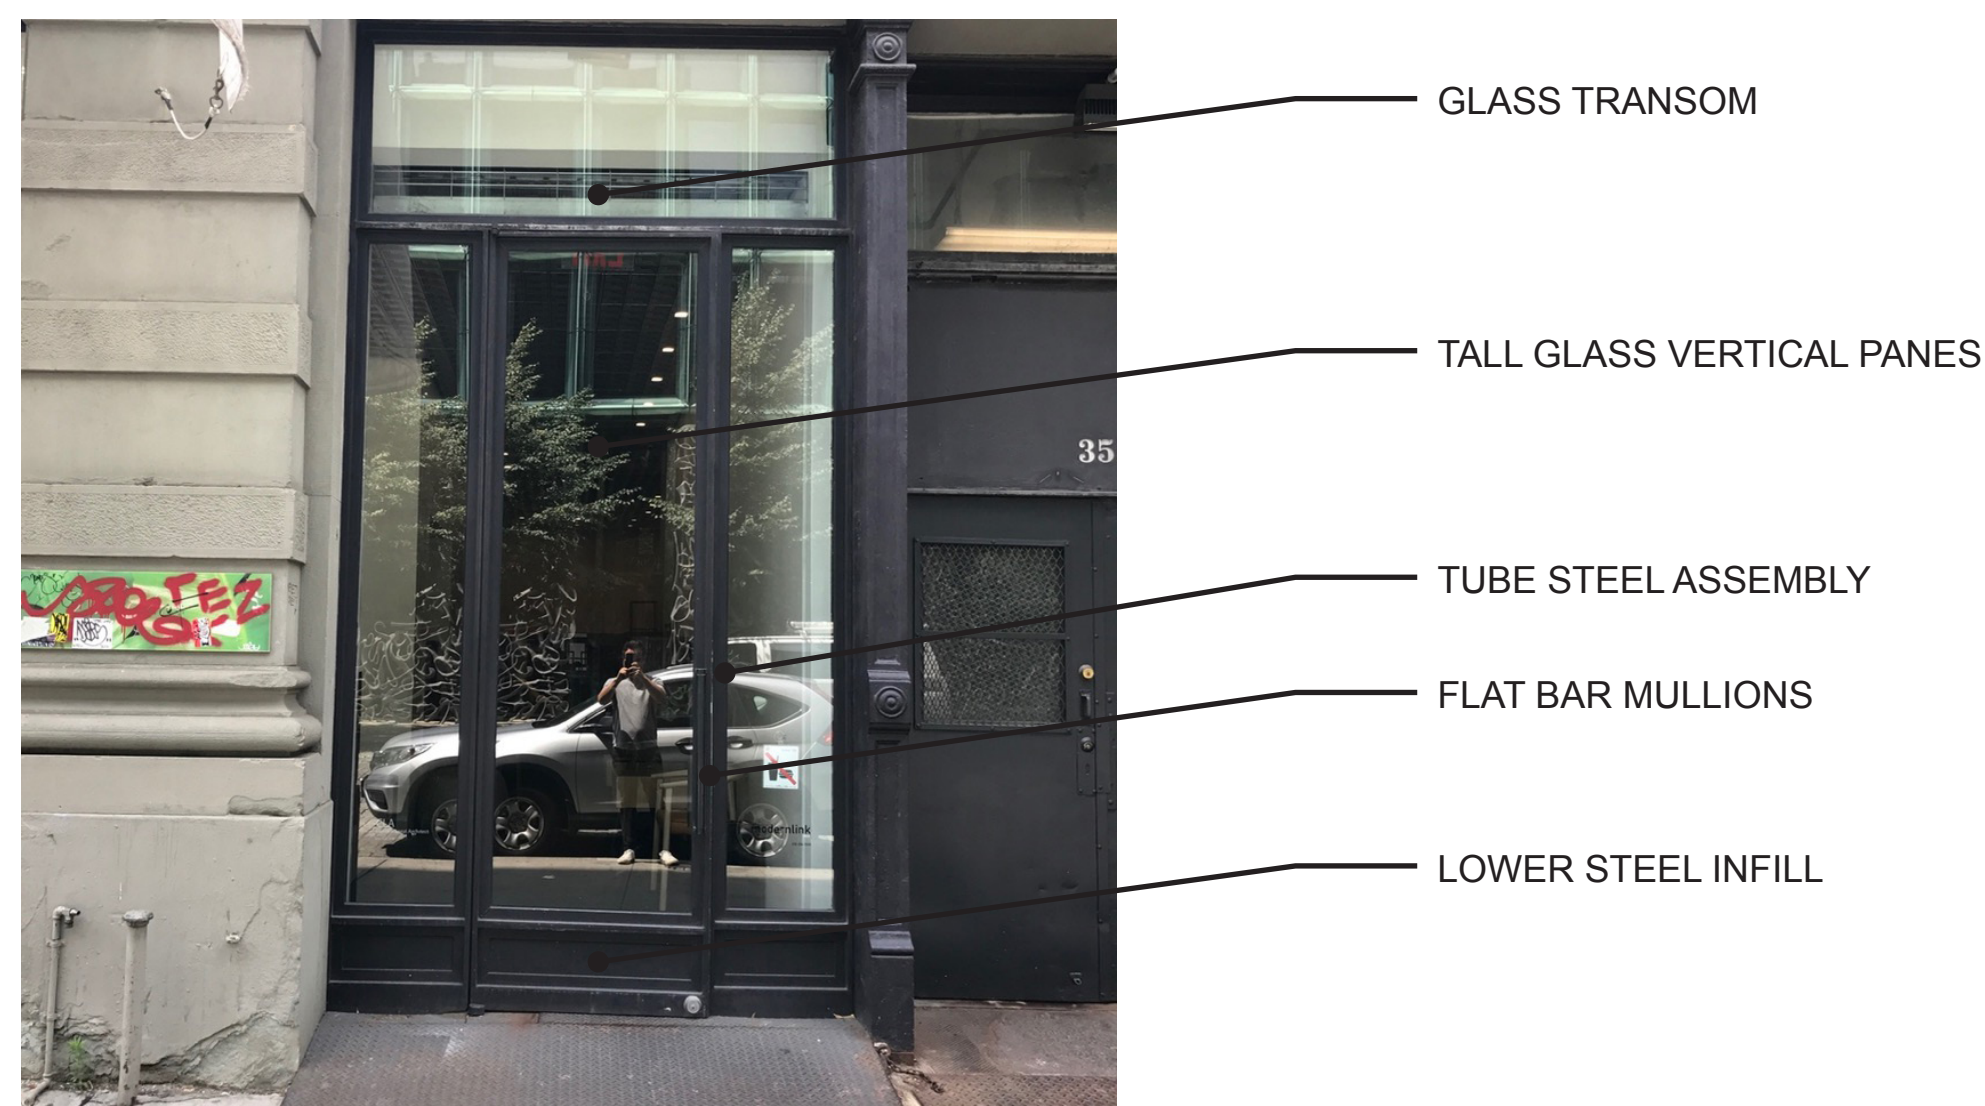

35 BOND STREET EXISTING DETAILING

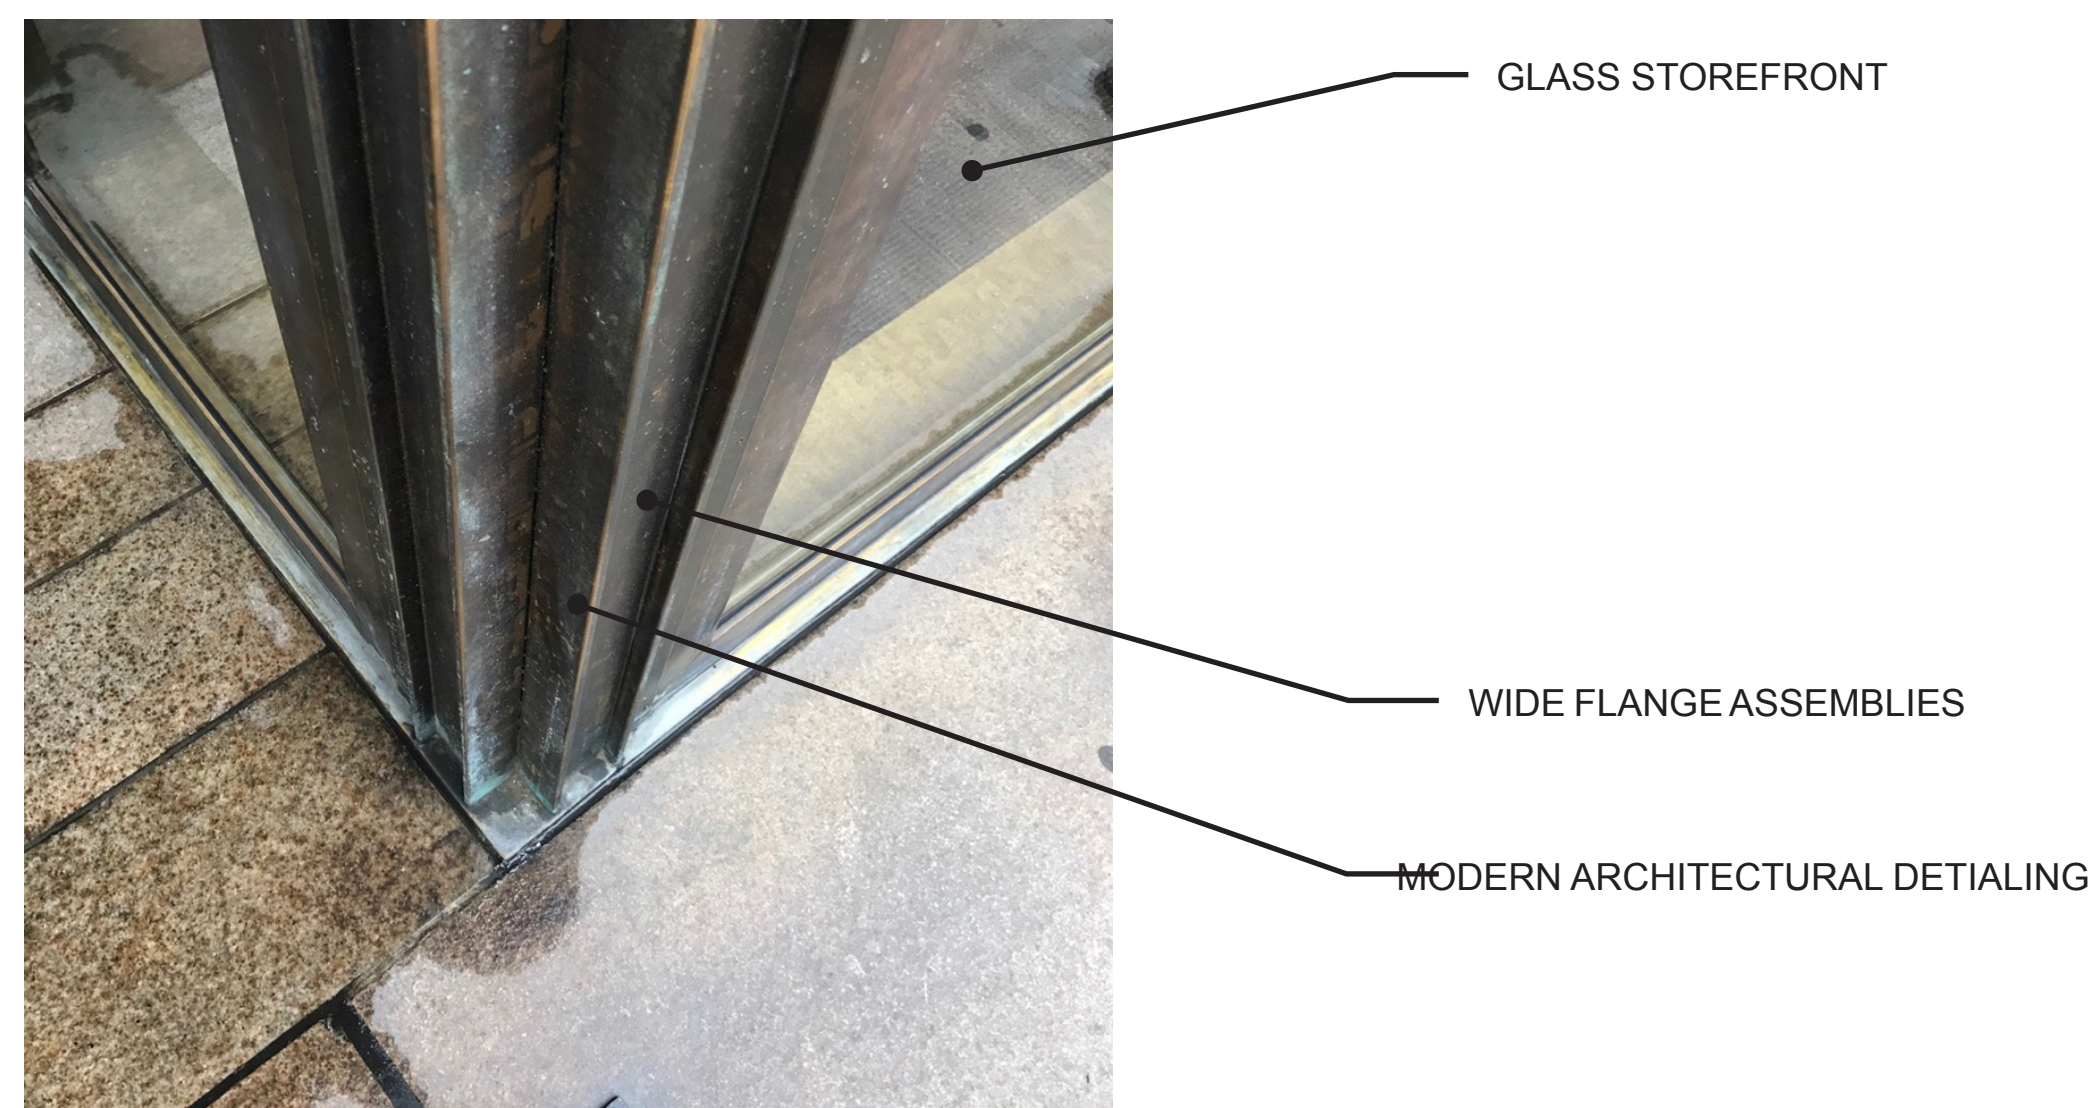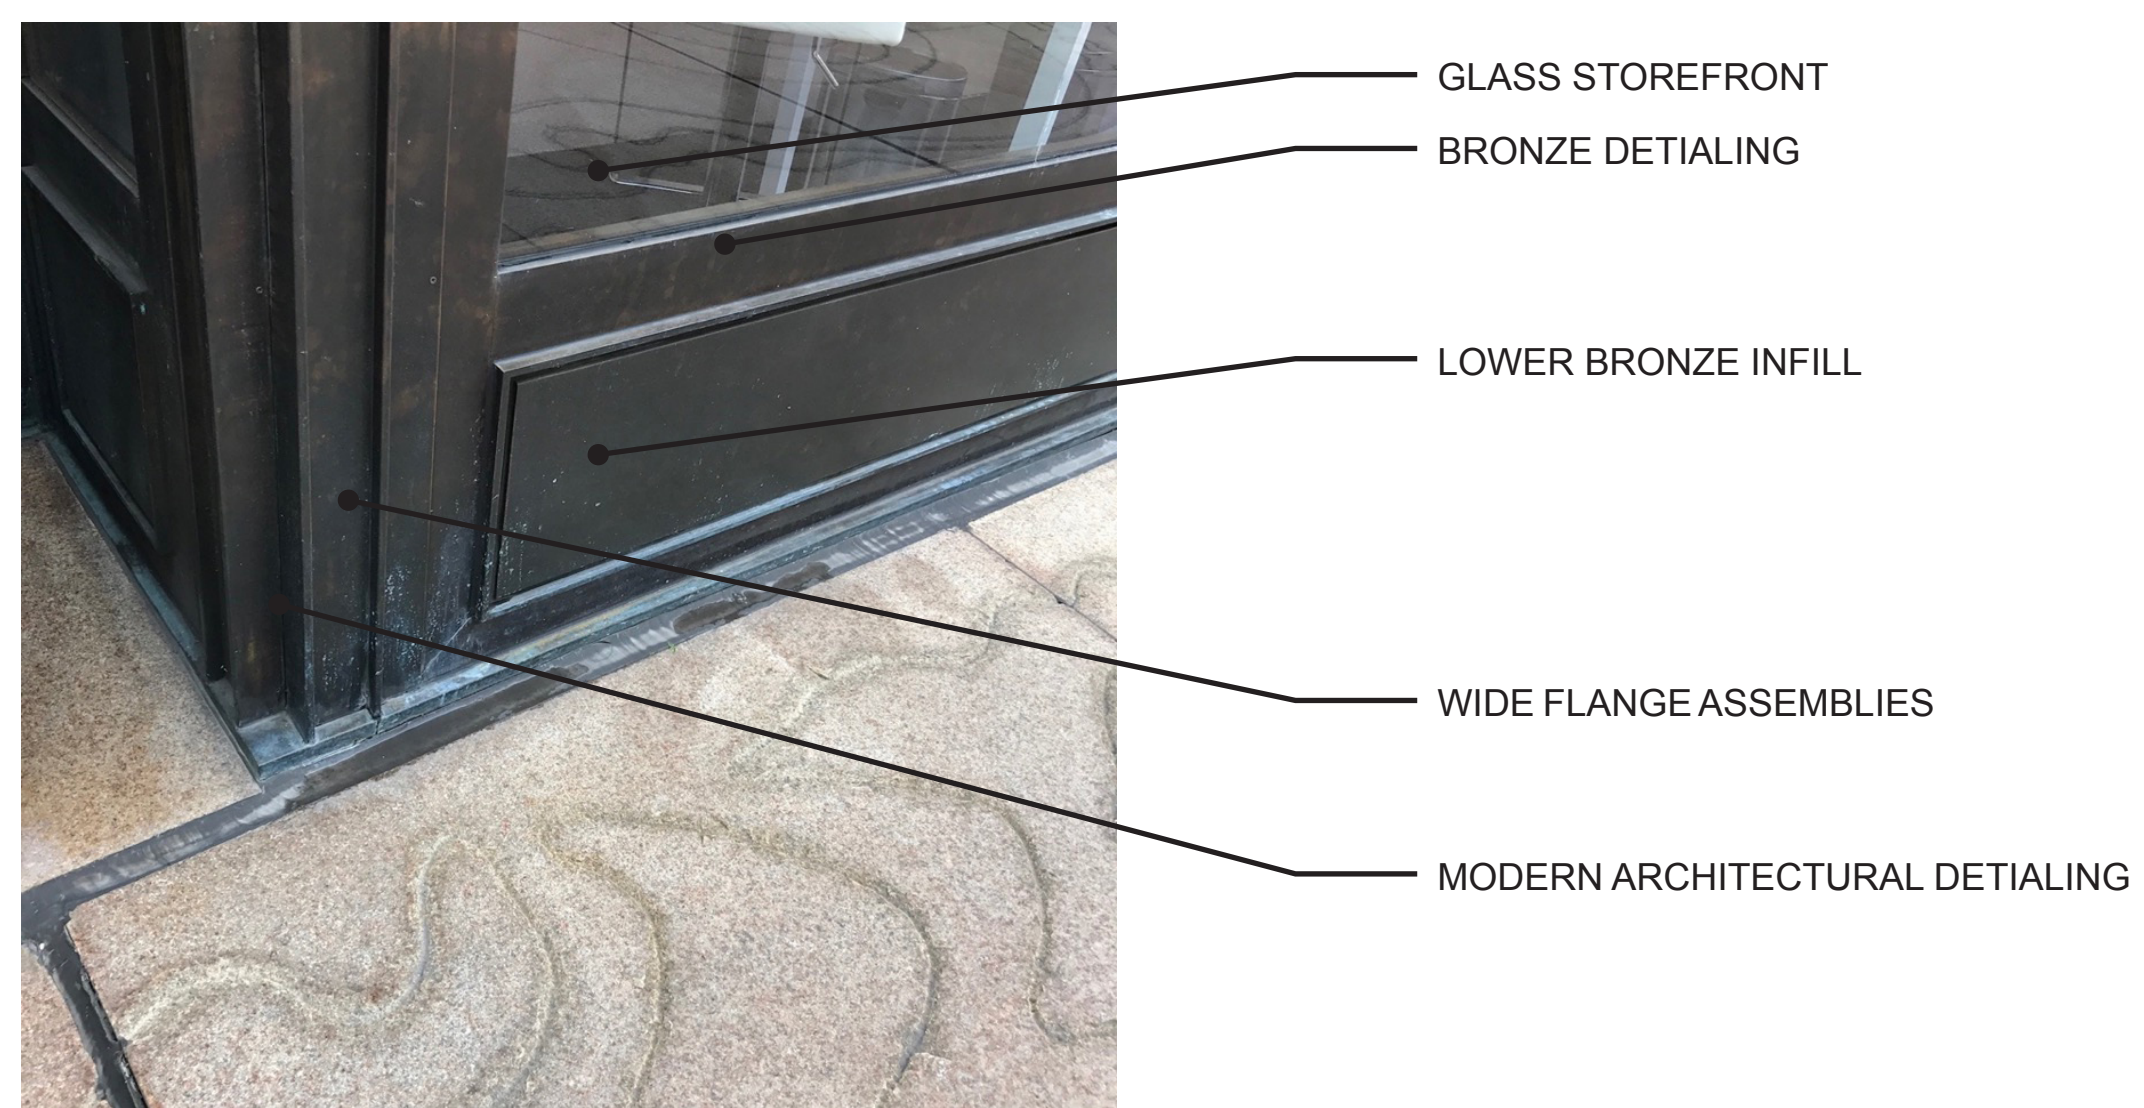


25 BOND STREET EXISTING DETAILING




PROPOSED ELEVATION

REFER TO SHEET A-200 FOR NEW PROPOSED LIGHTING AND SIGNAGE

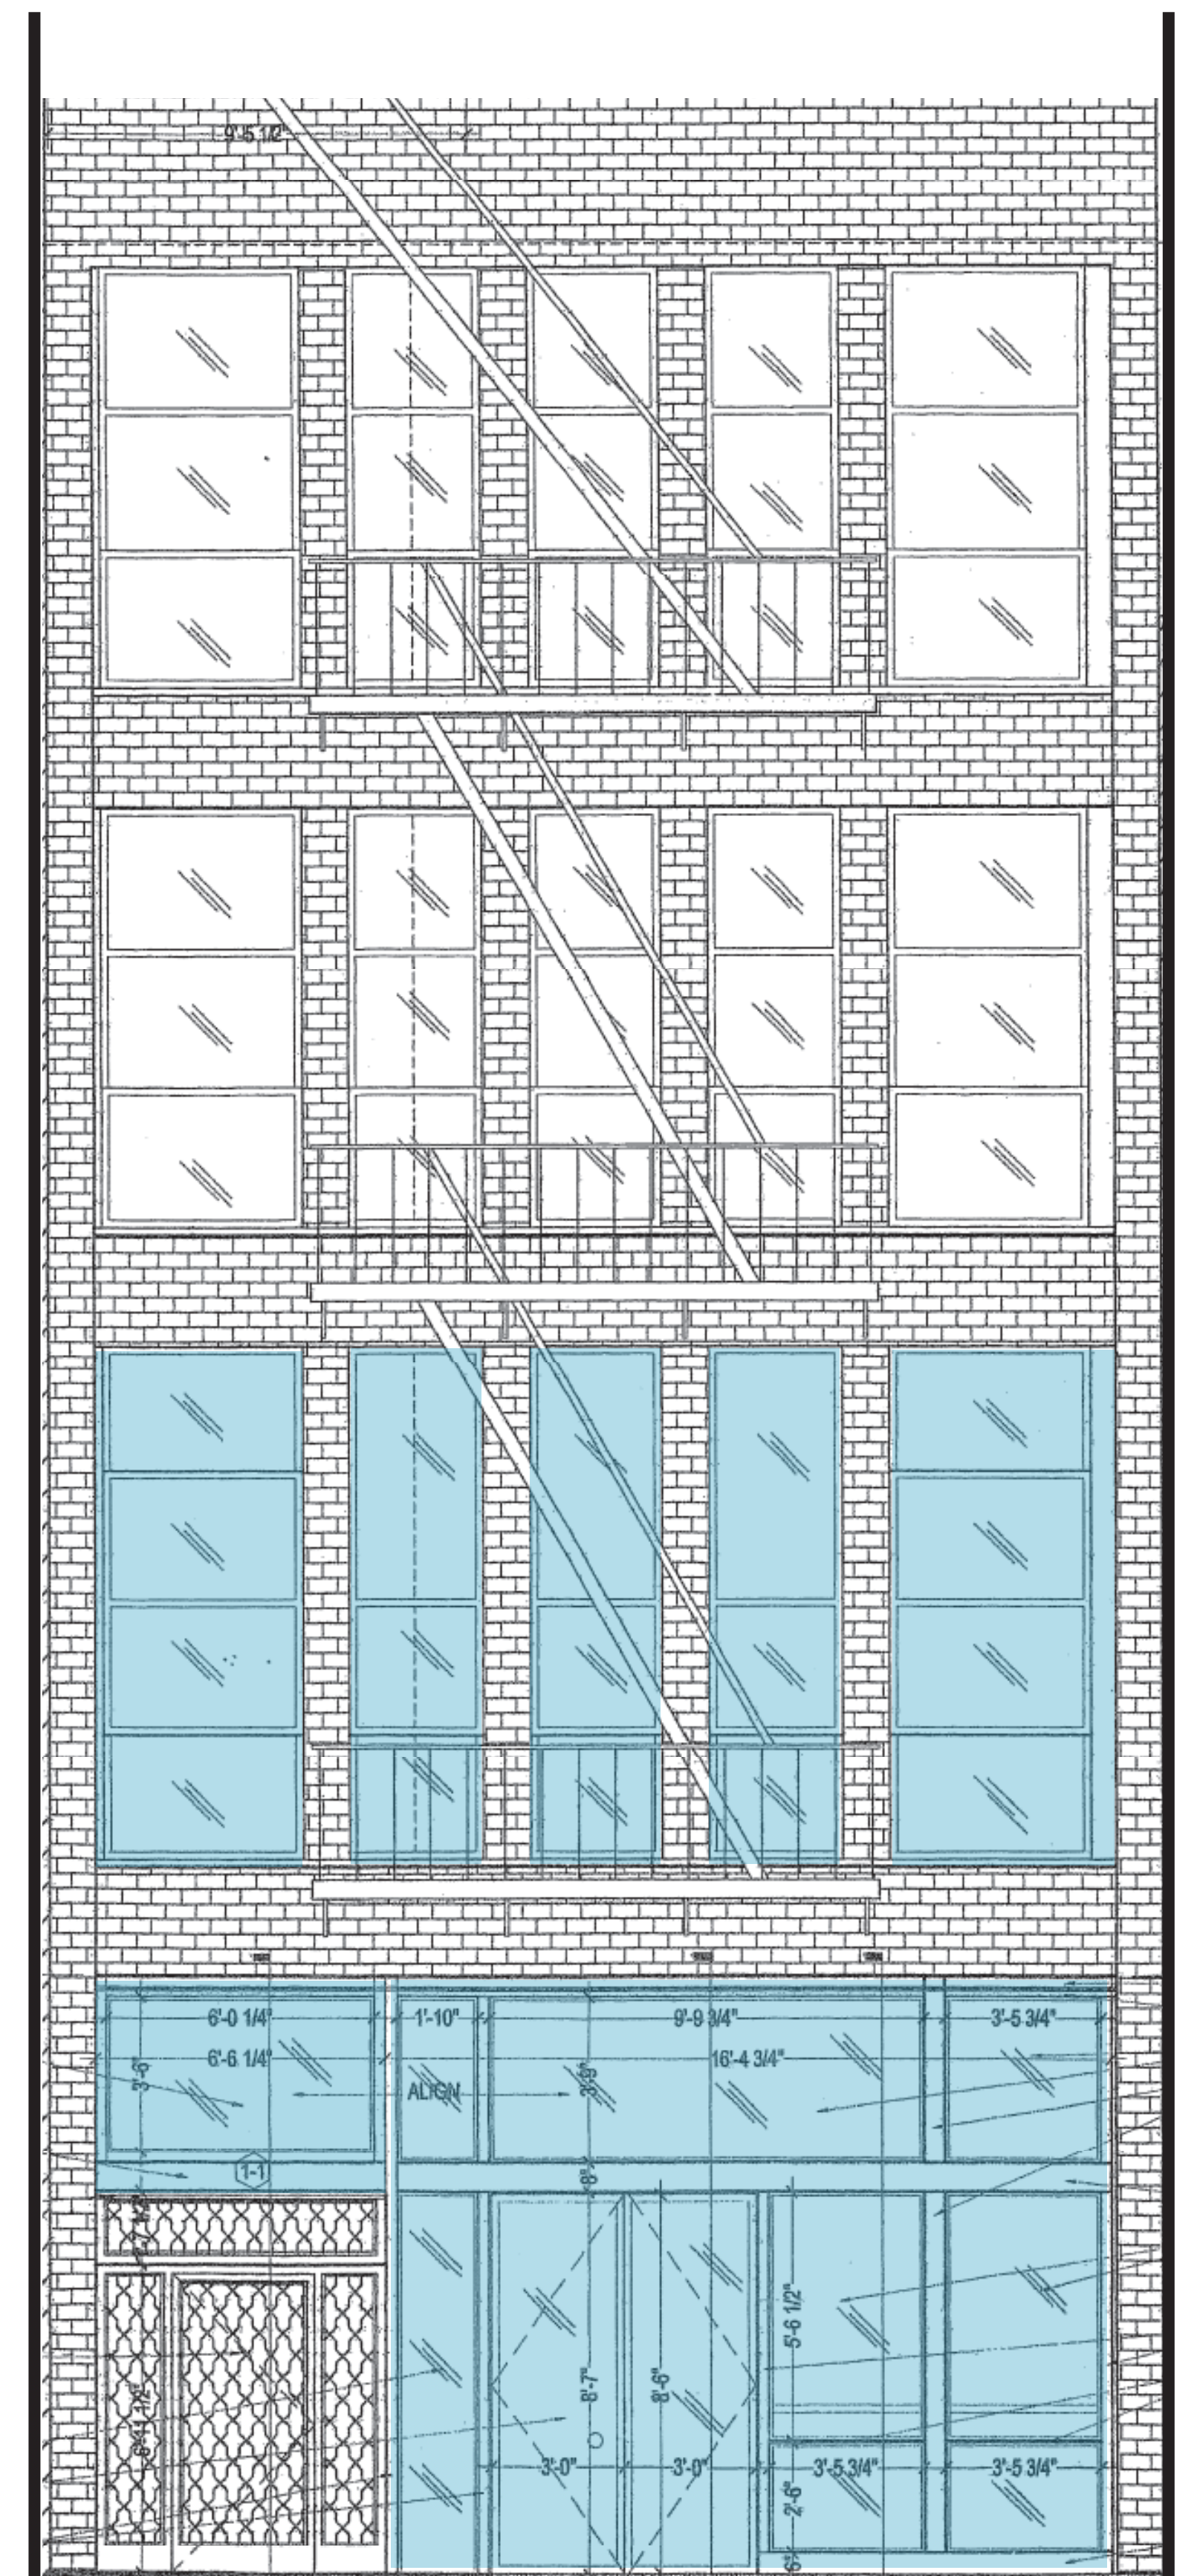

INTERVENTION AREA

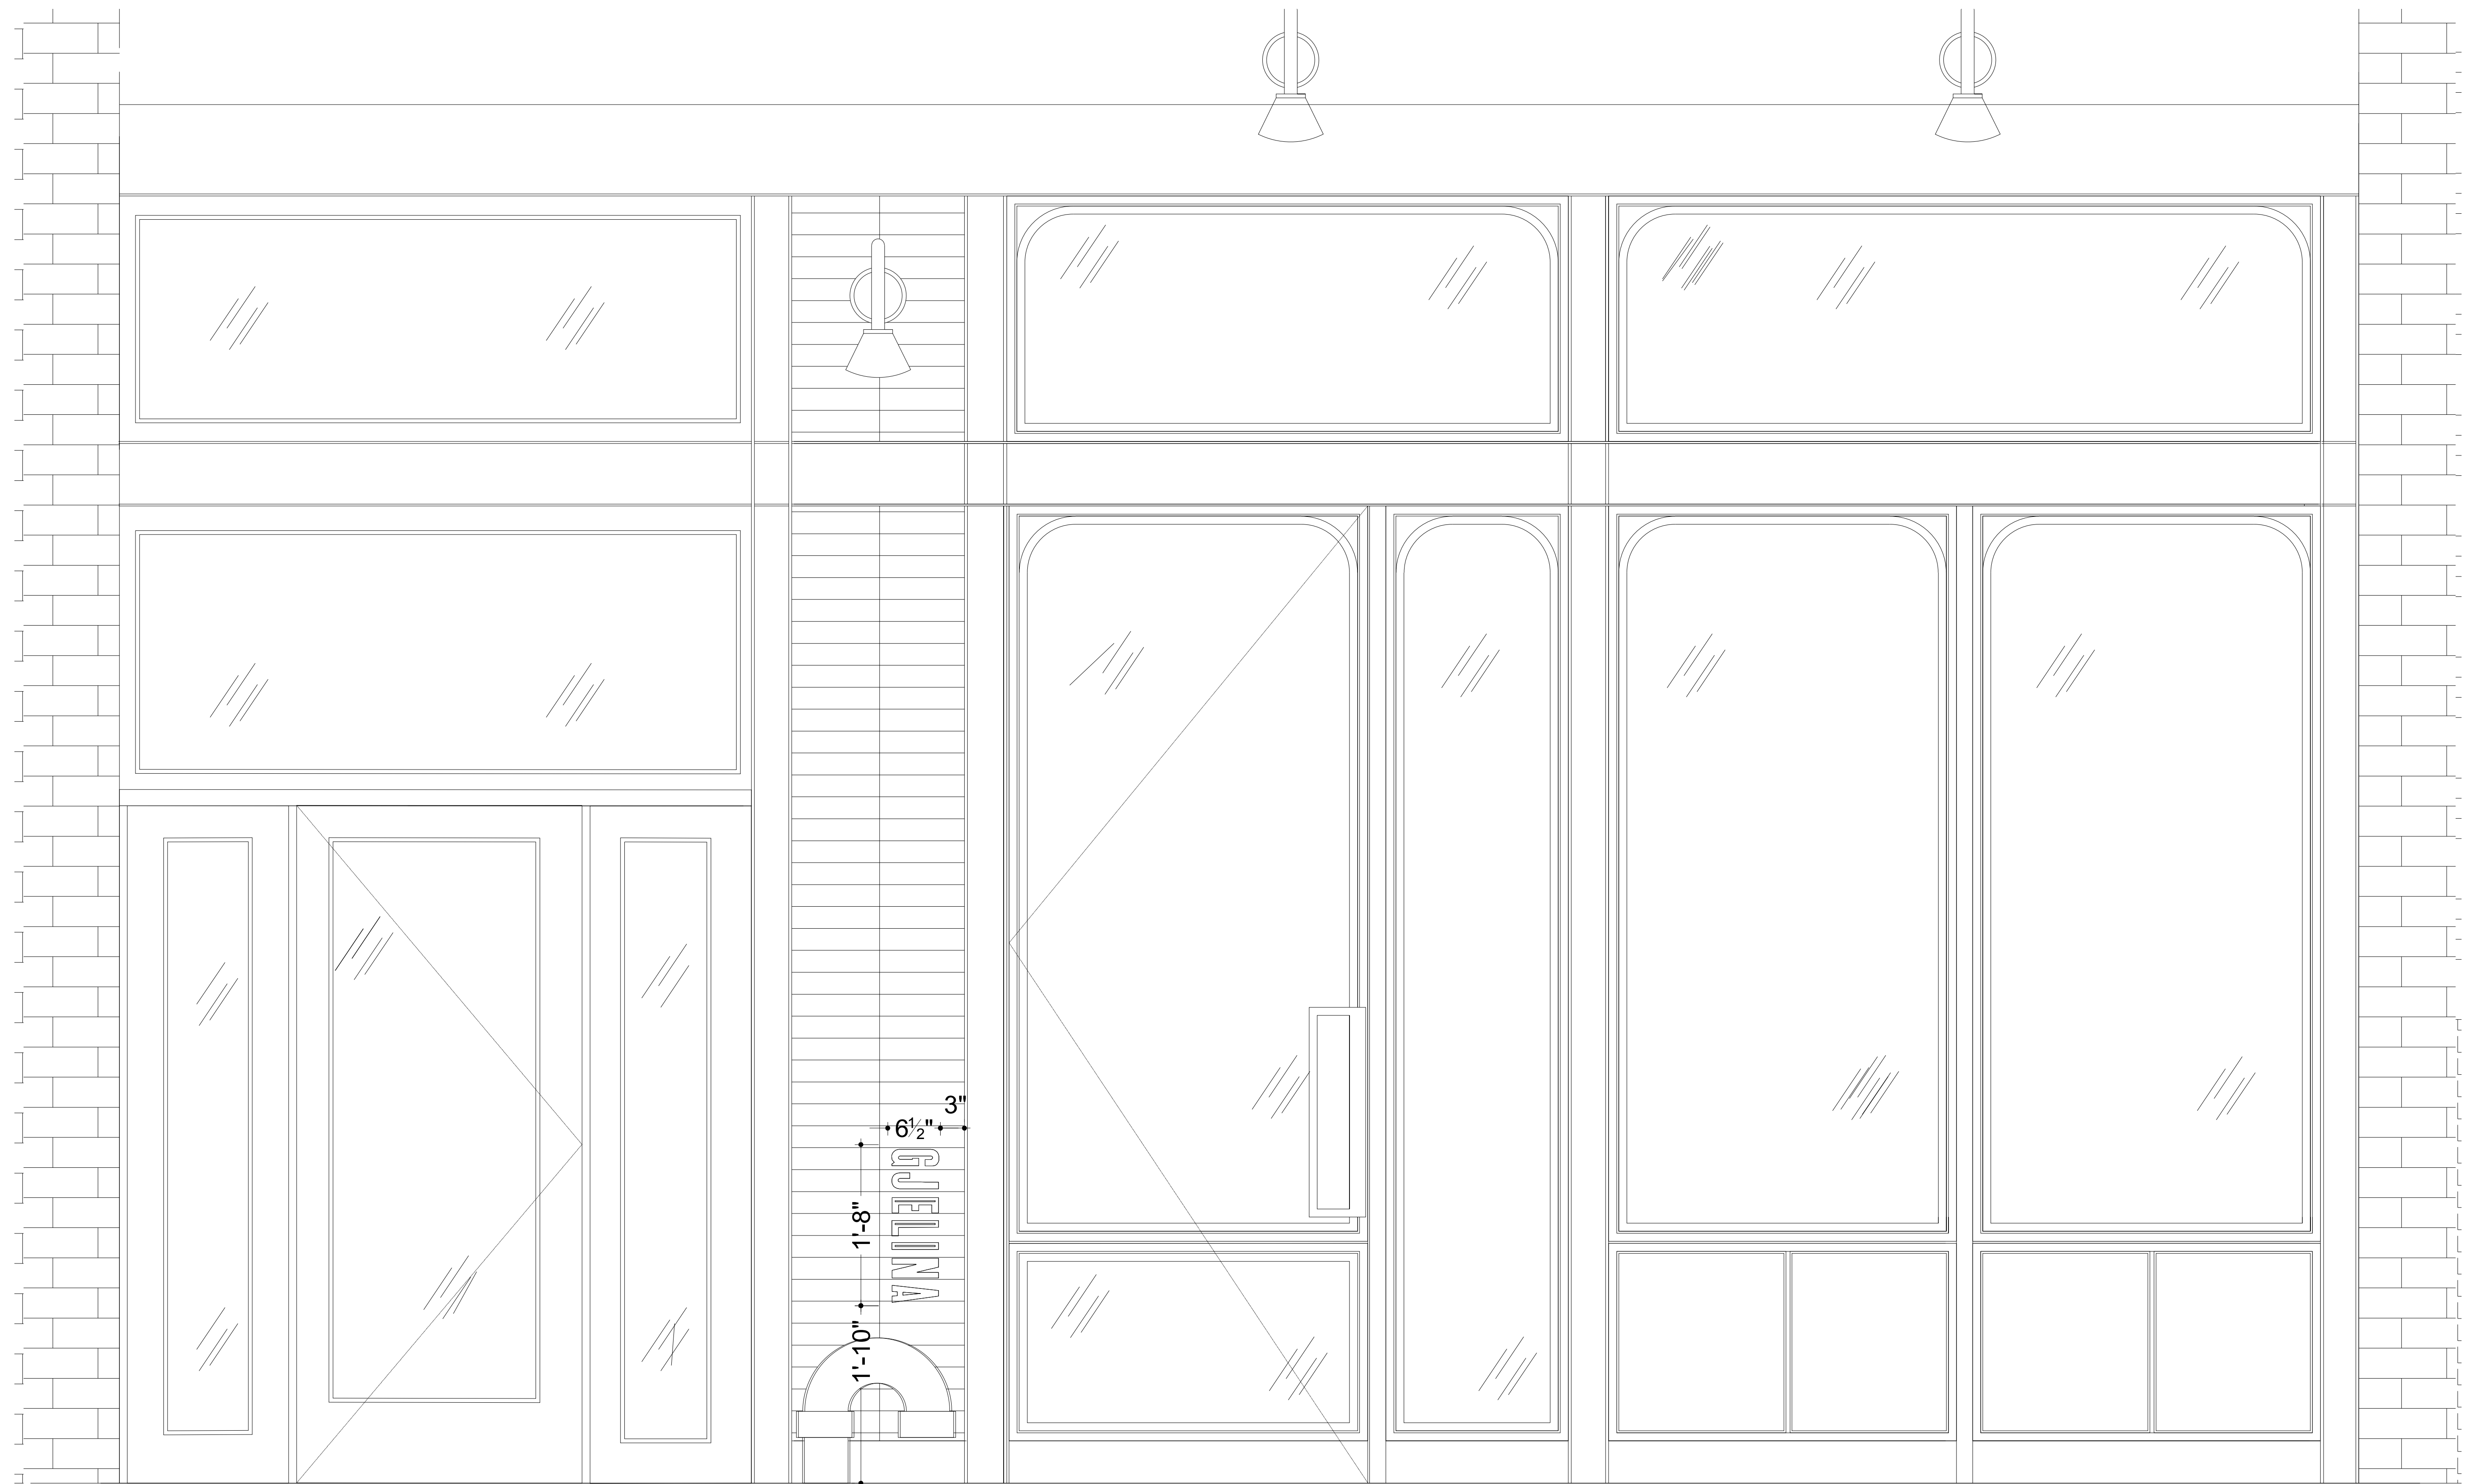



GJELINA

322 SUNSET AVE
VENICE, CA
90291

STORE FRONT ELEVATION


45 BOND STREET
NEW YORK, NY
10012

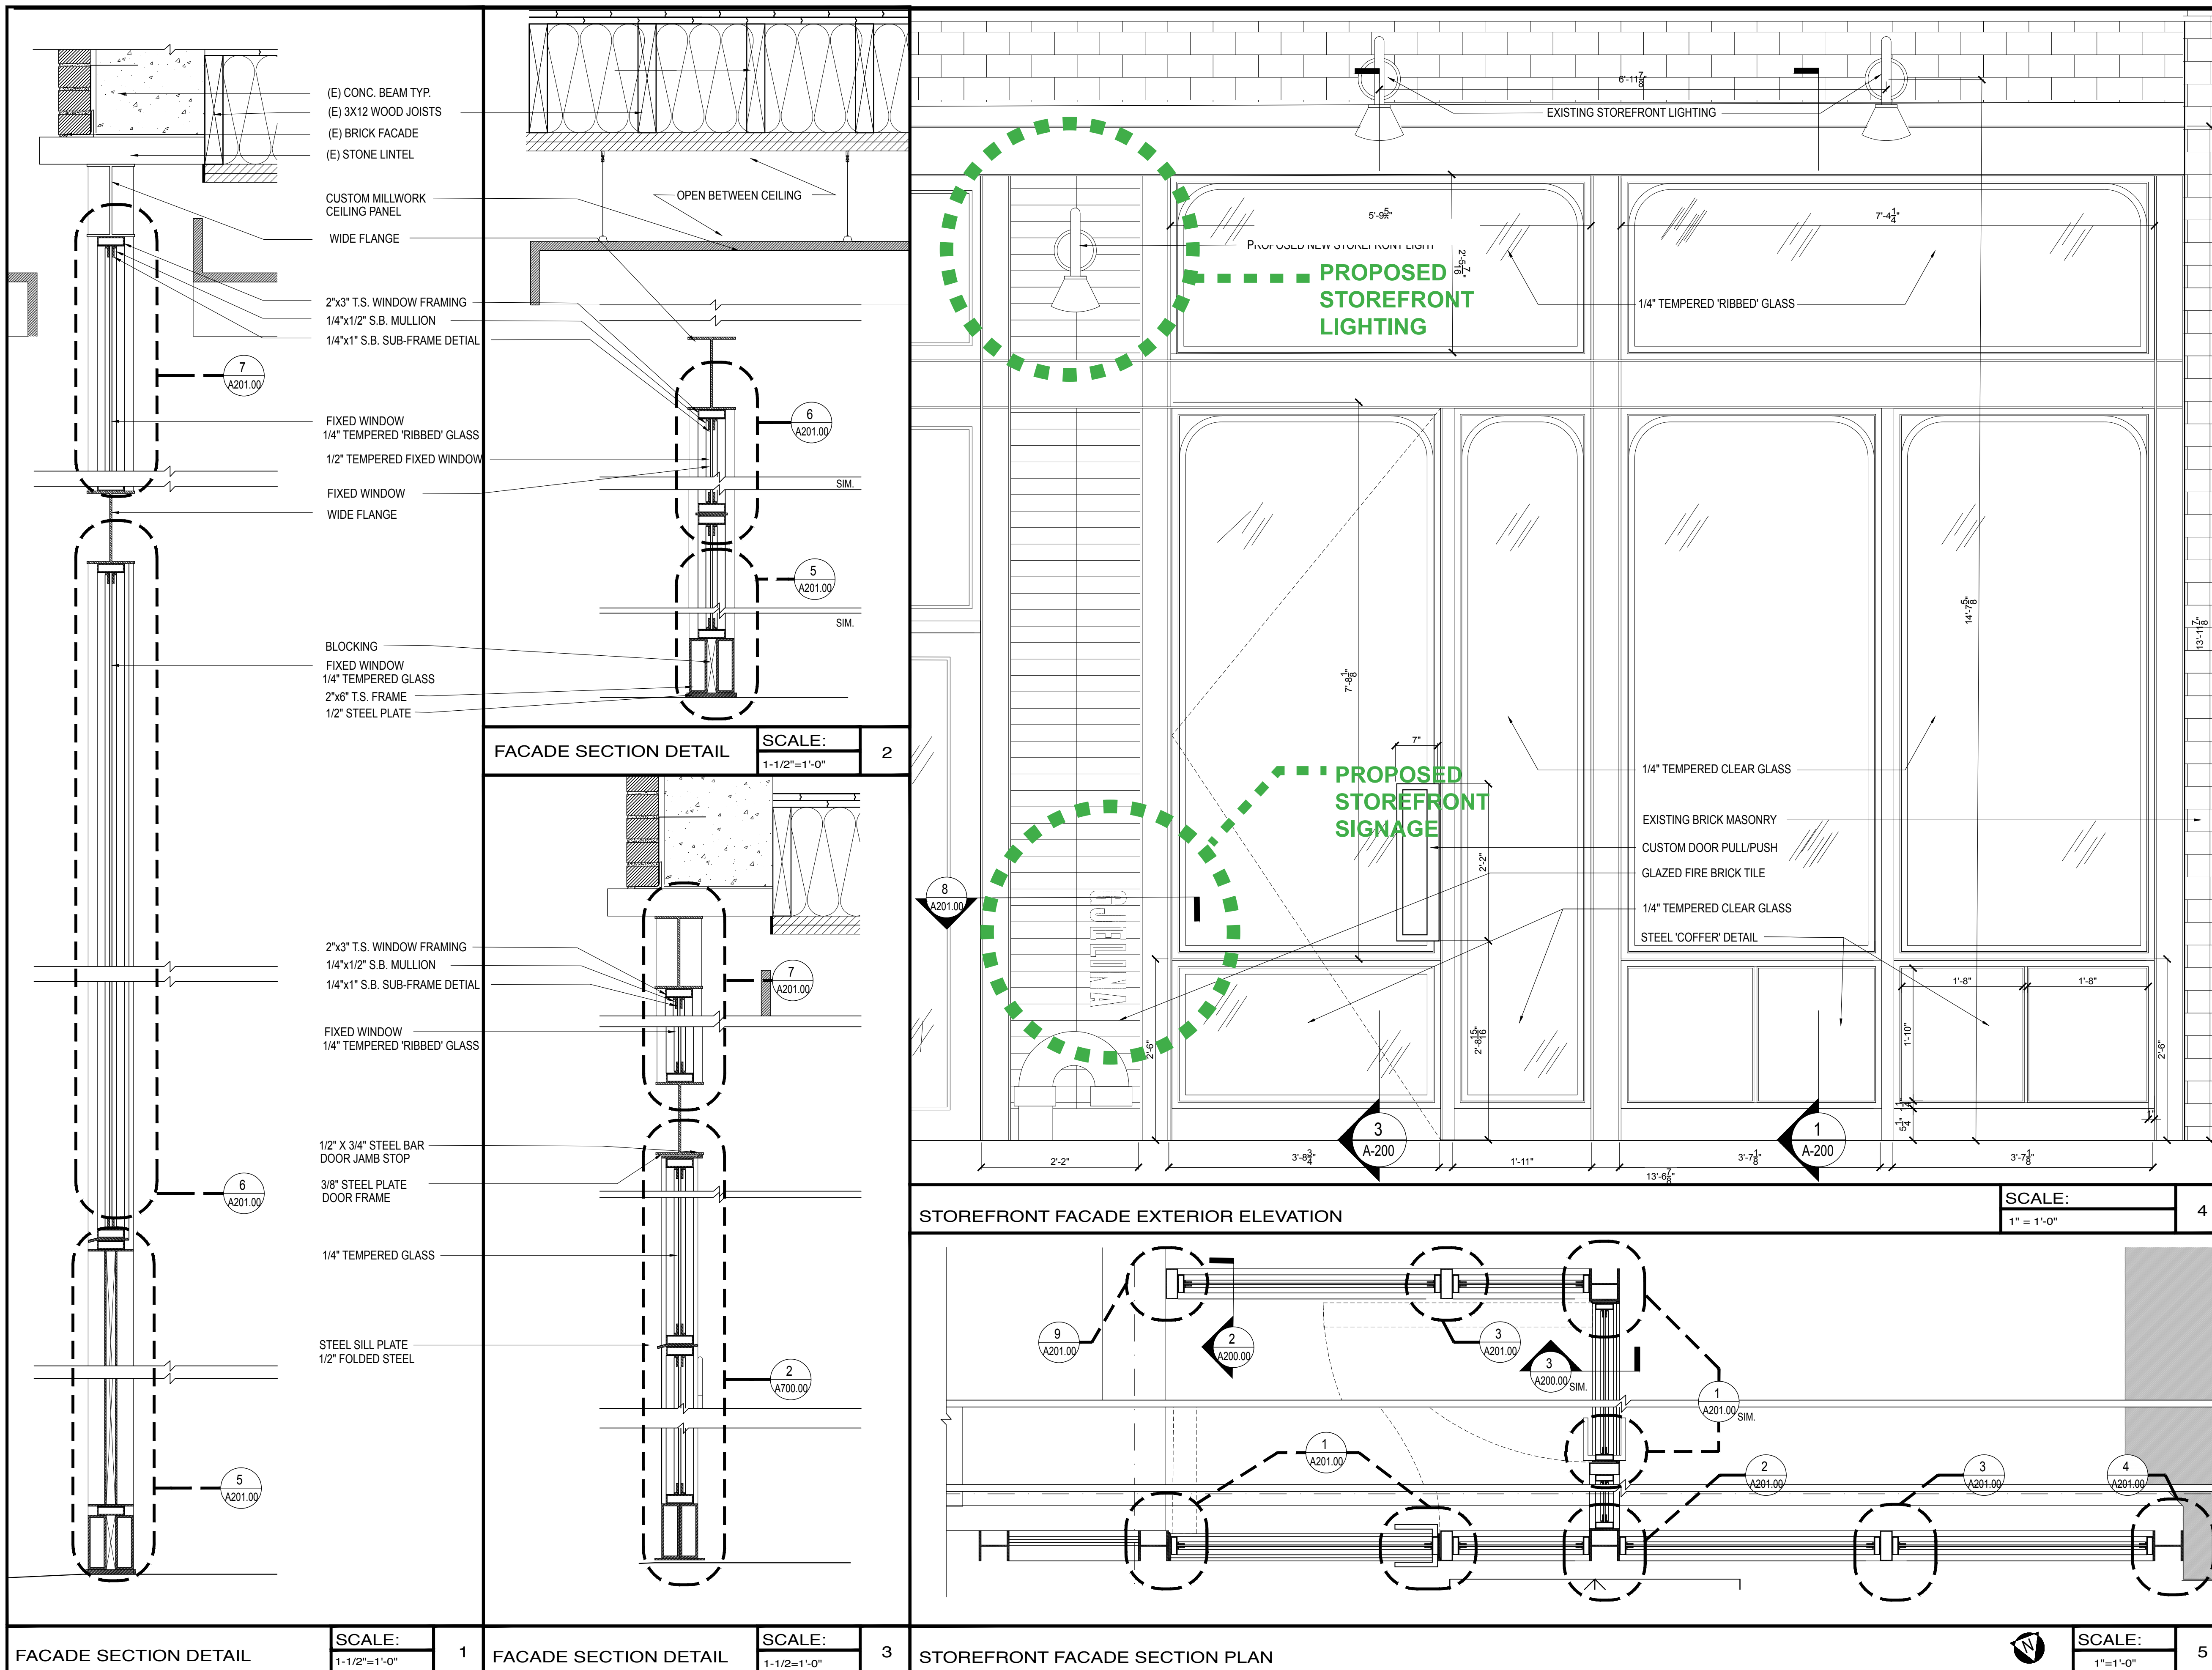

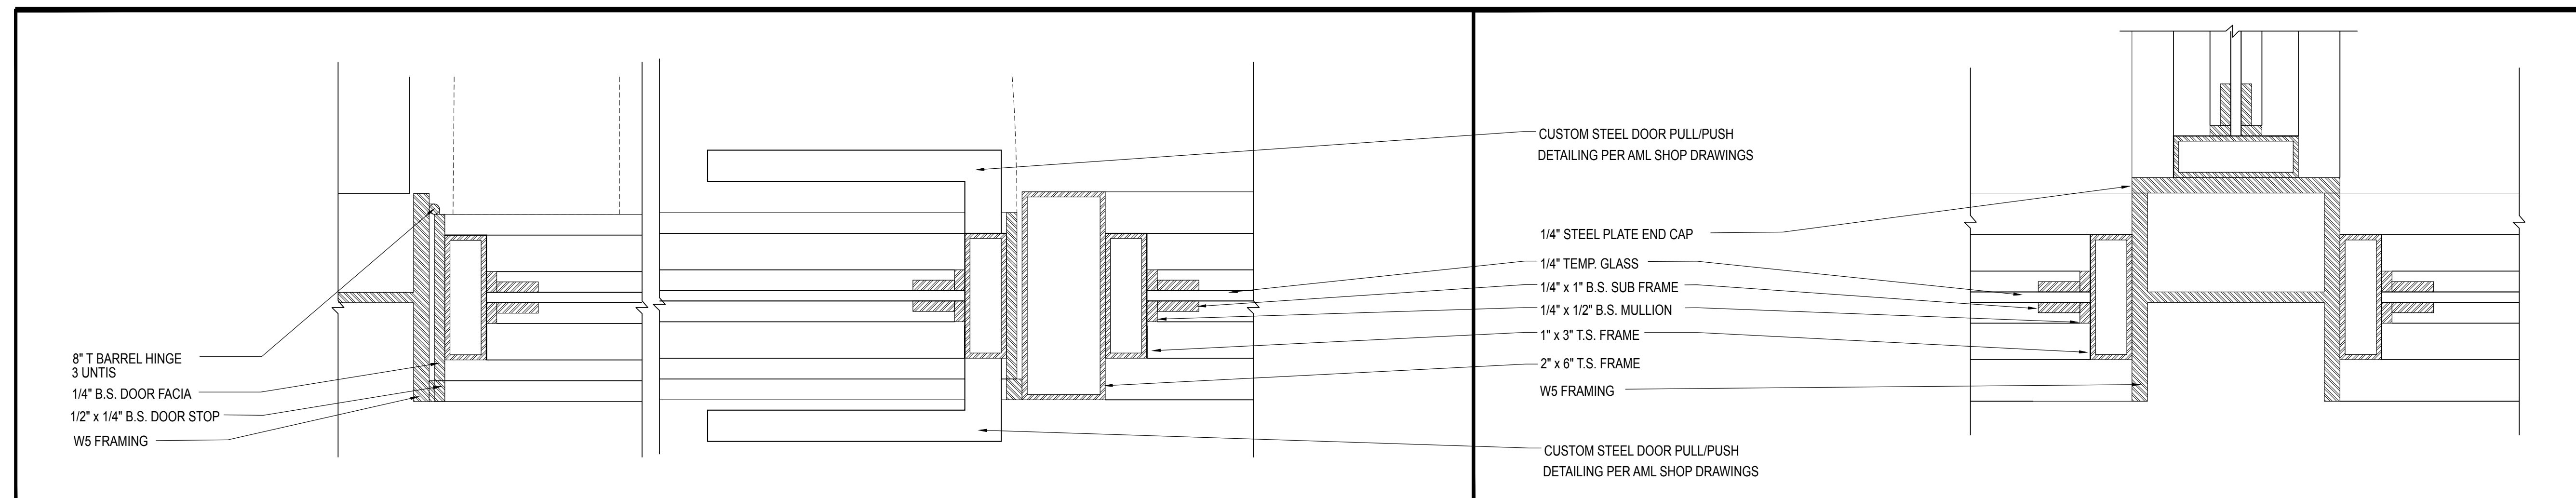


STOREFRONT DOOR DETAIL SCALE: 6" = 1'-0" 1


STOREFRONT DETAIL SCALE: 6" = 1'-0" 2

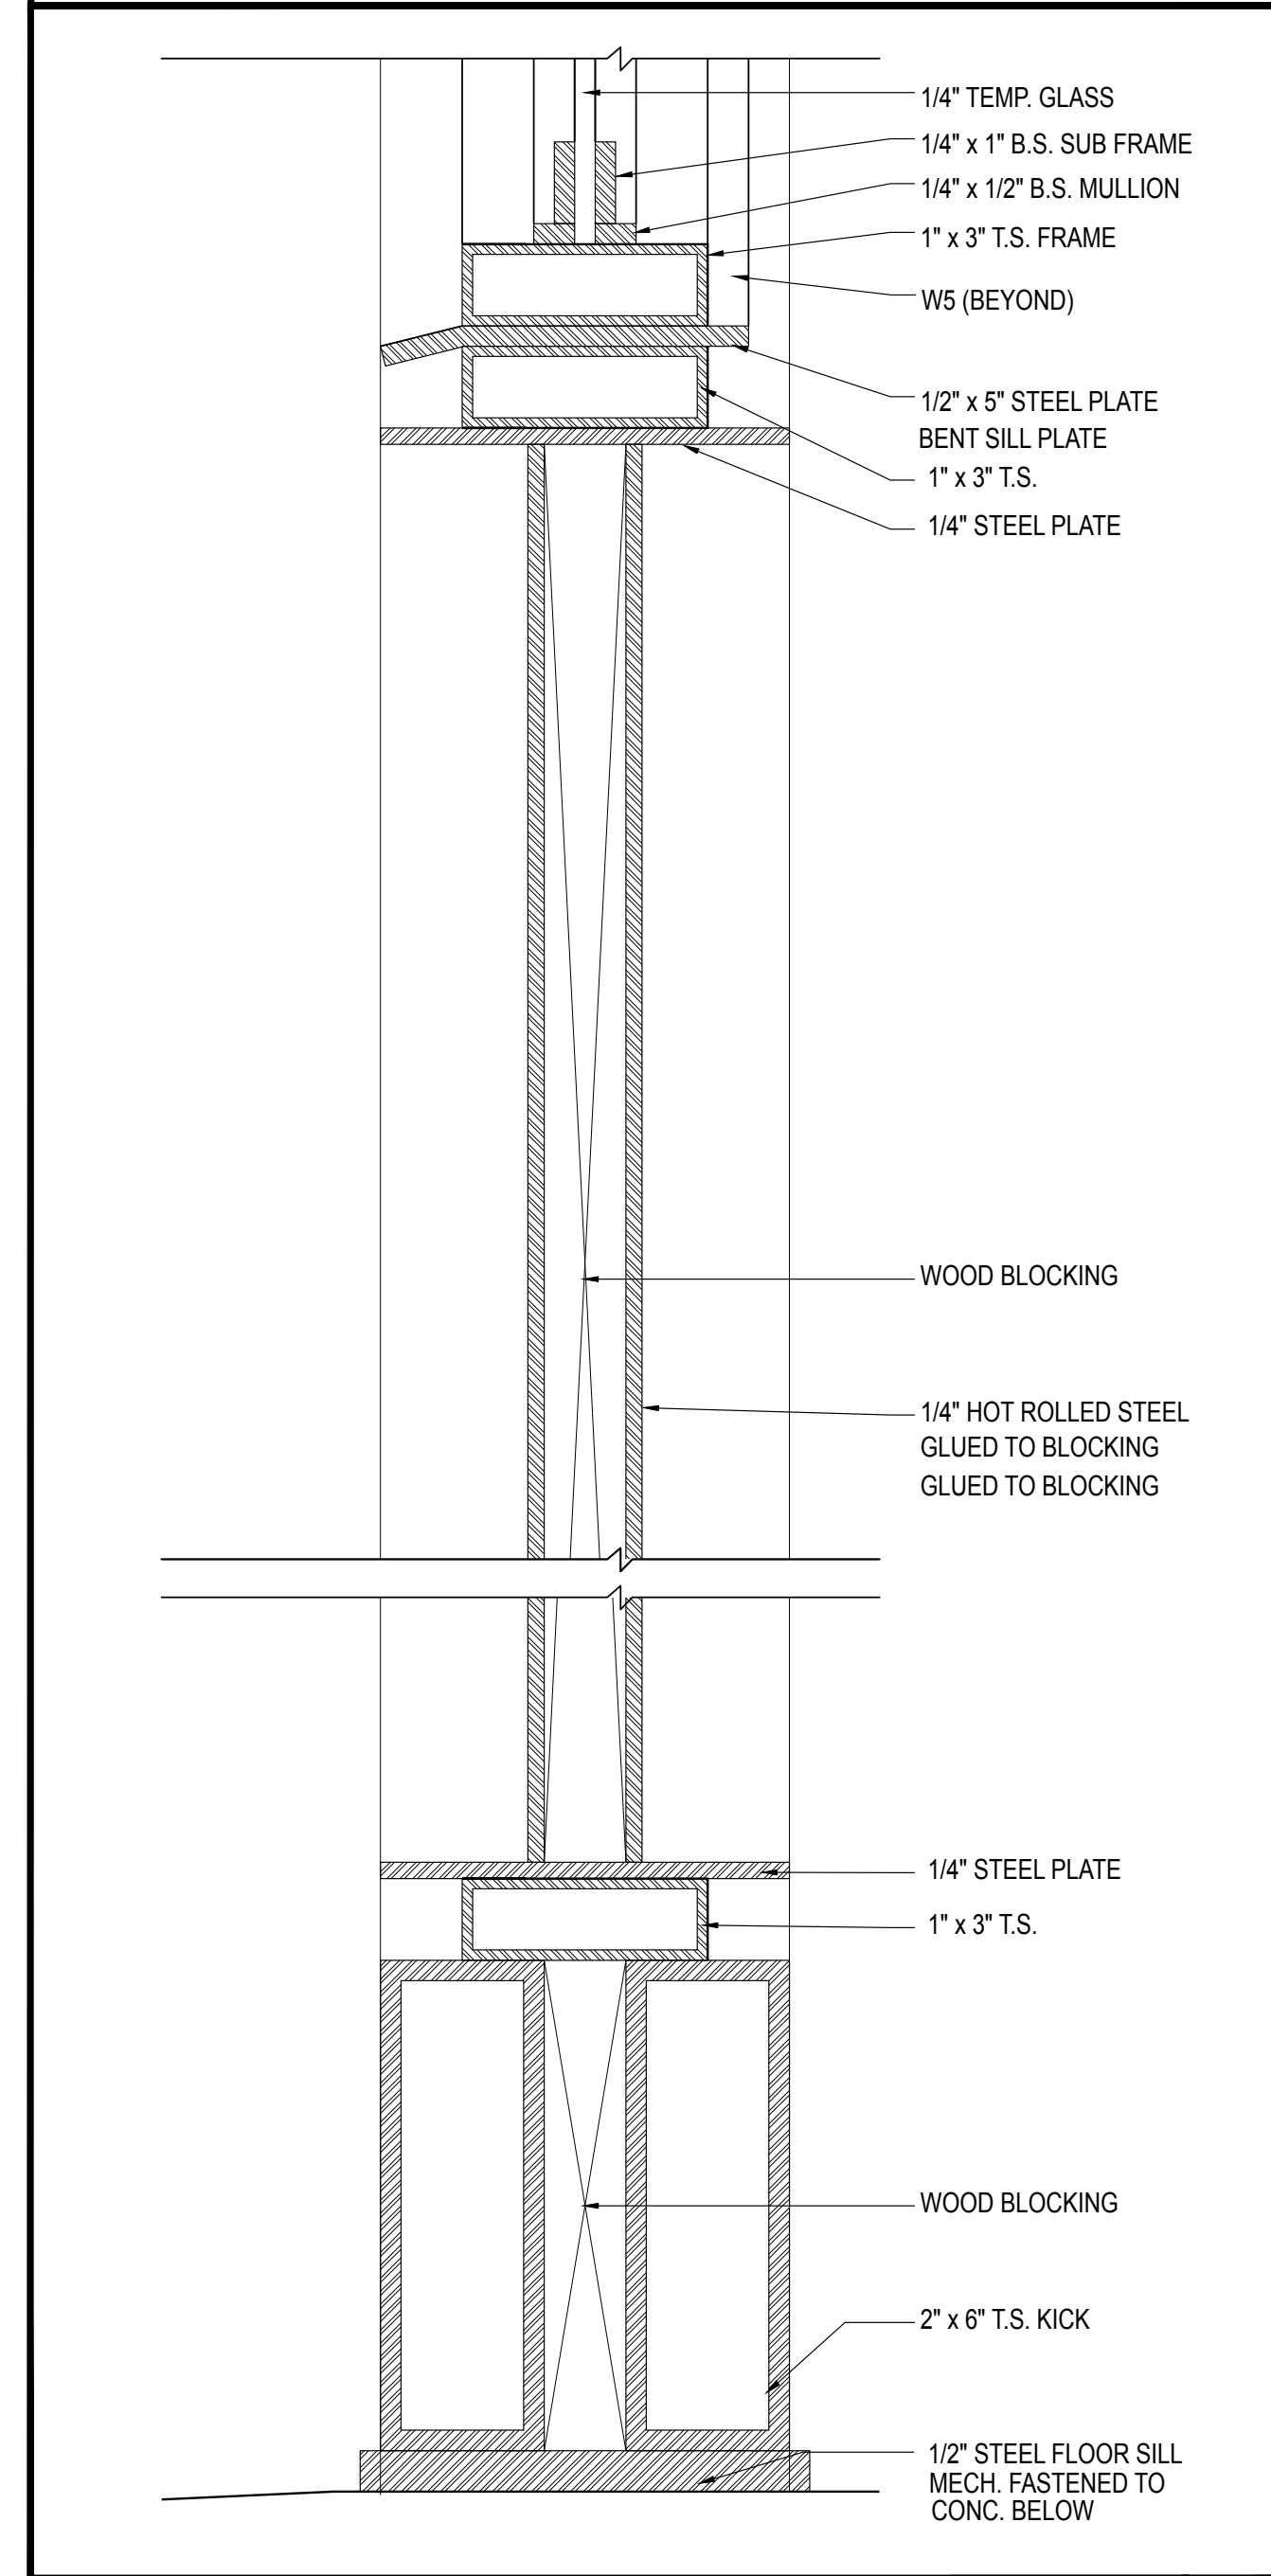


STOREFRONT DETAIL / COFFER SCALE: 6" = 1'-0" 5

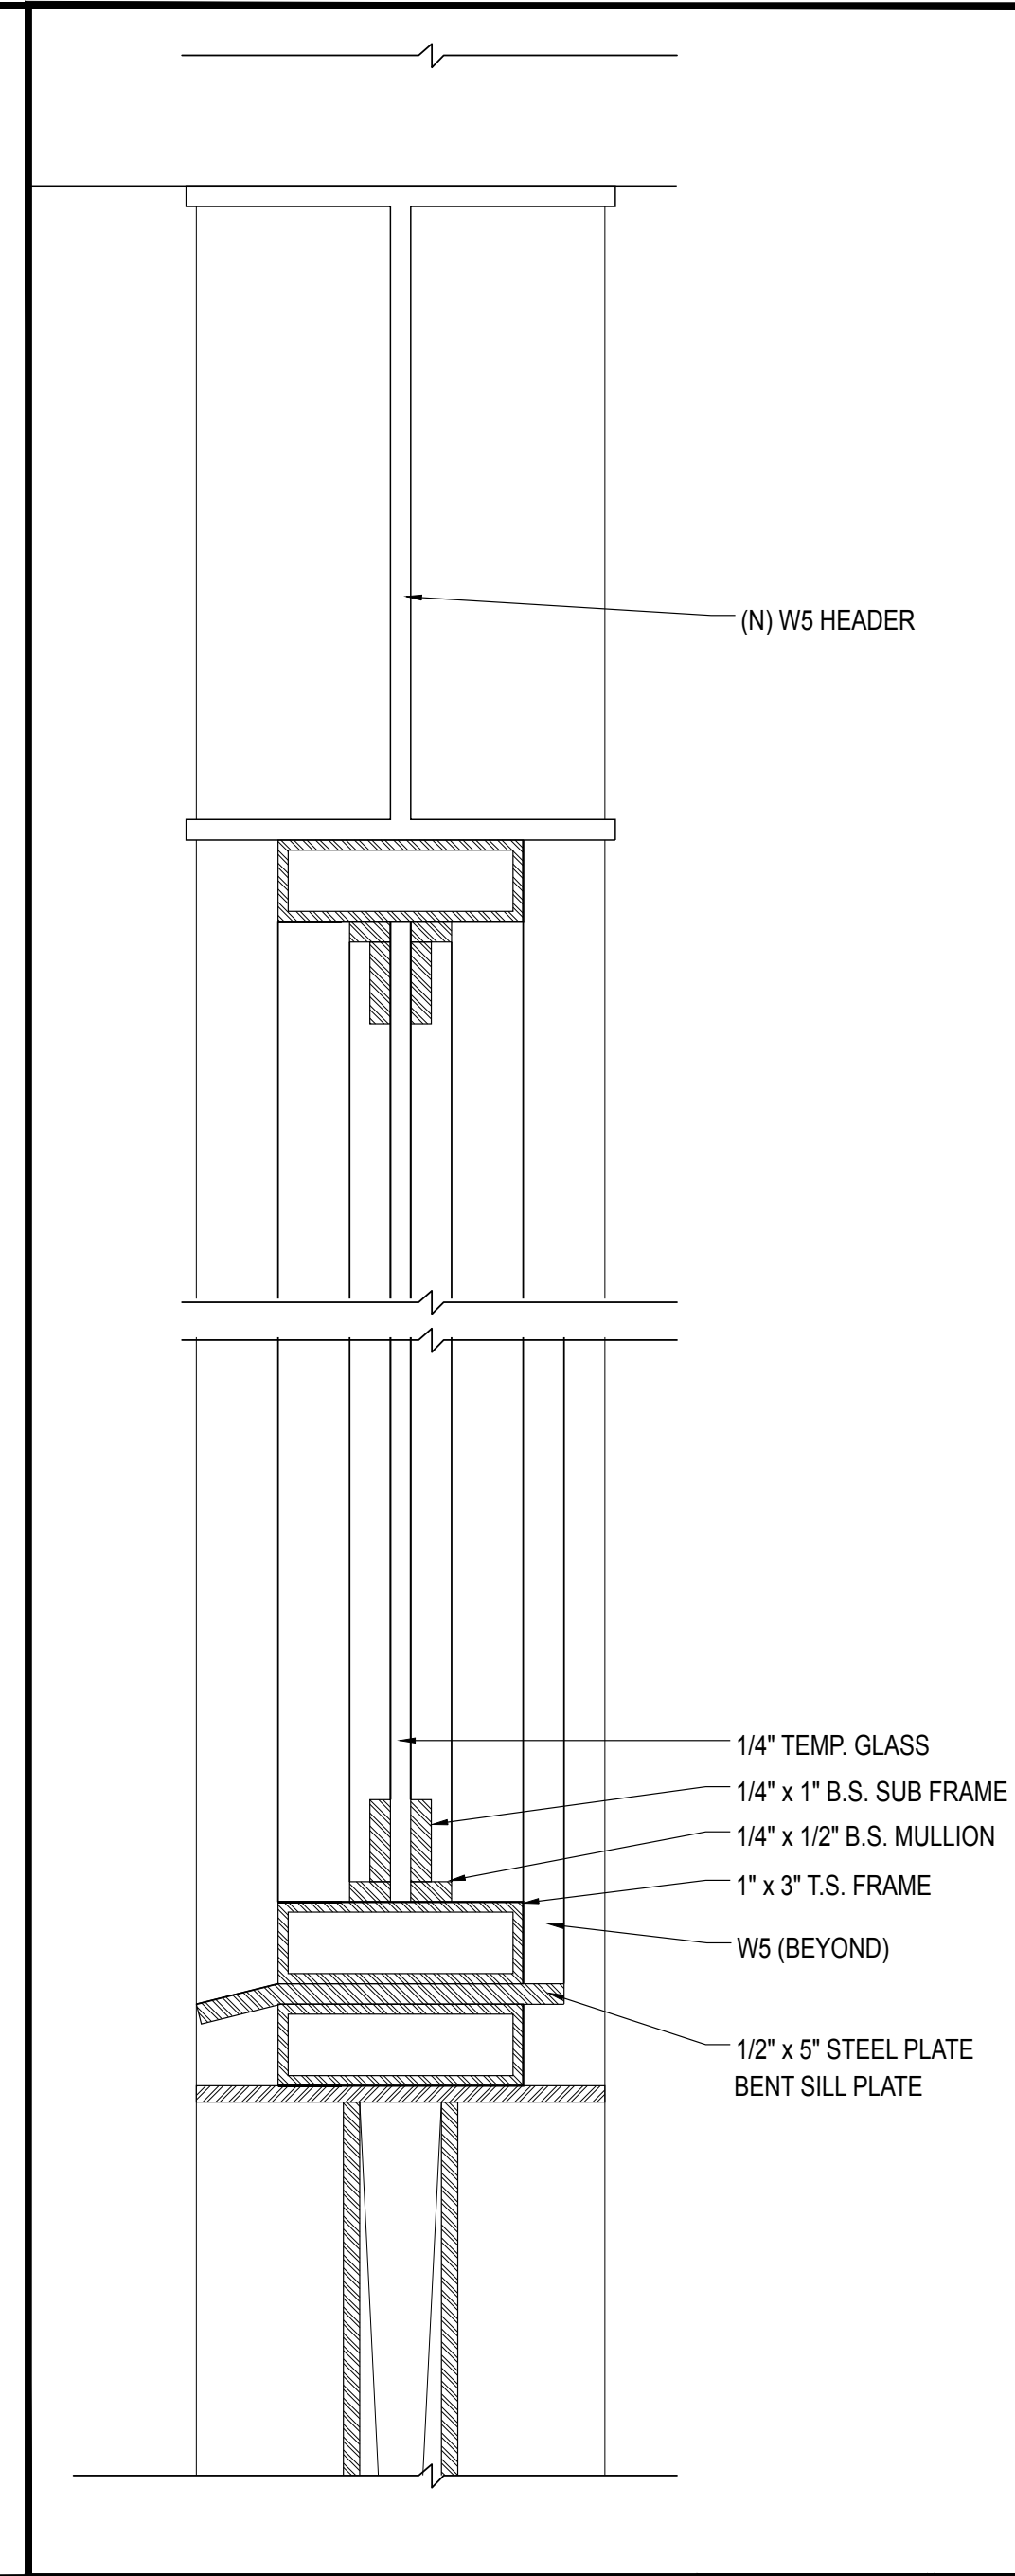


WINDOW DETAILS SCALE: 6" = 1'-0" 6

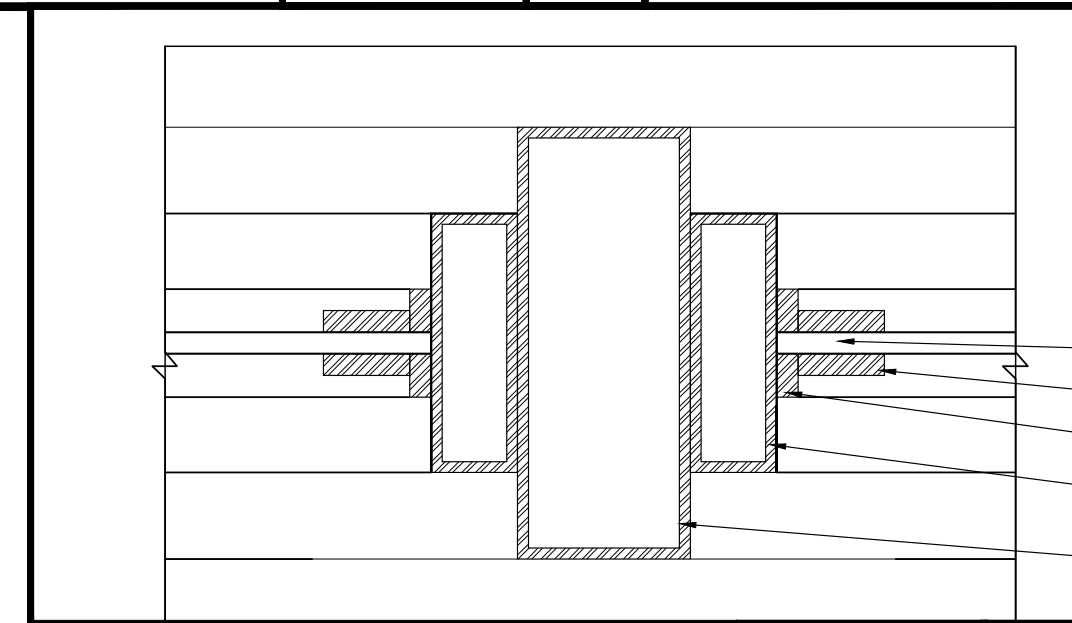


STOREFRONT DETAIL SCALE: 6" = 1'-0" 3

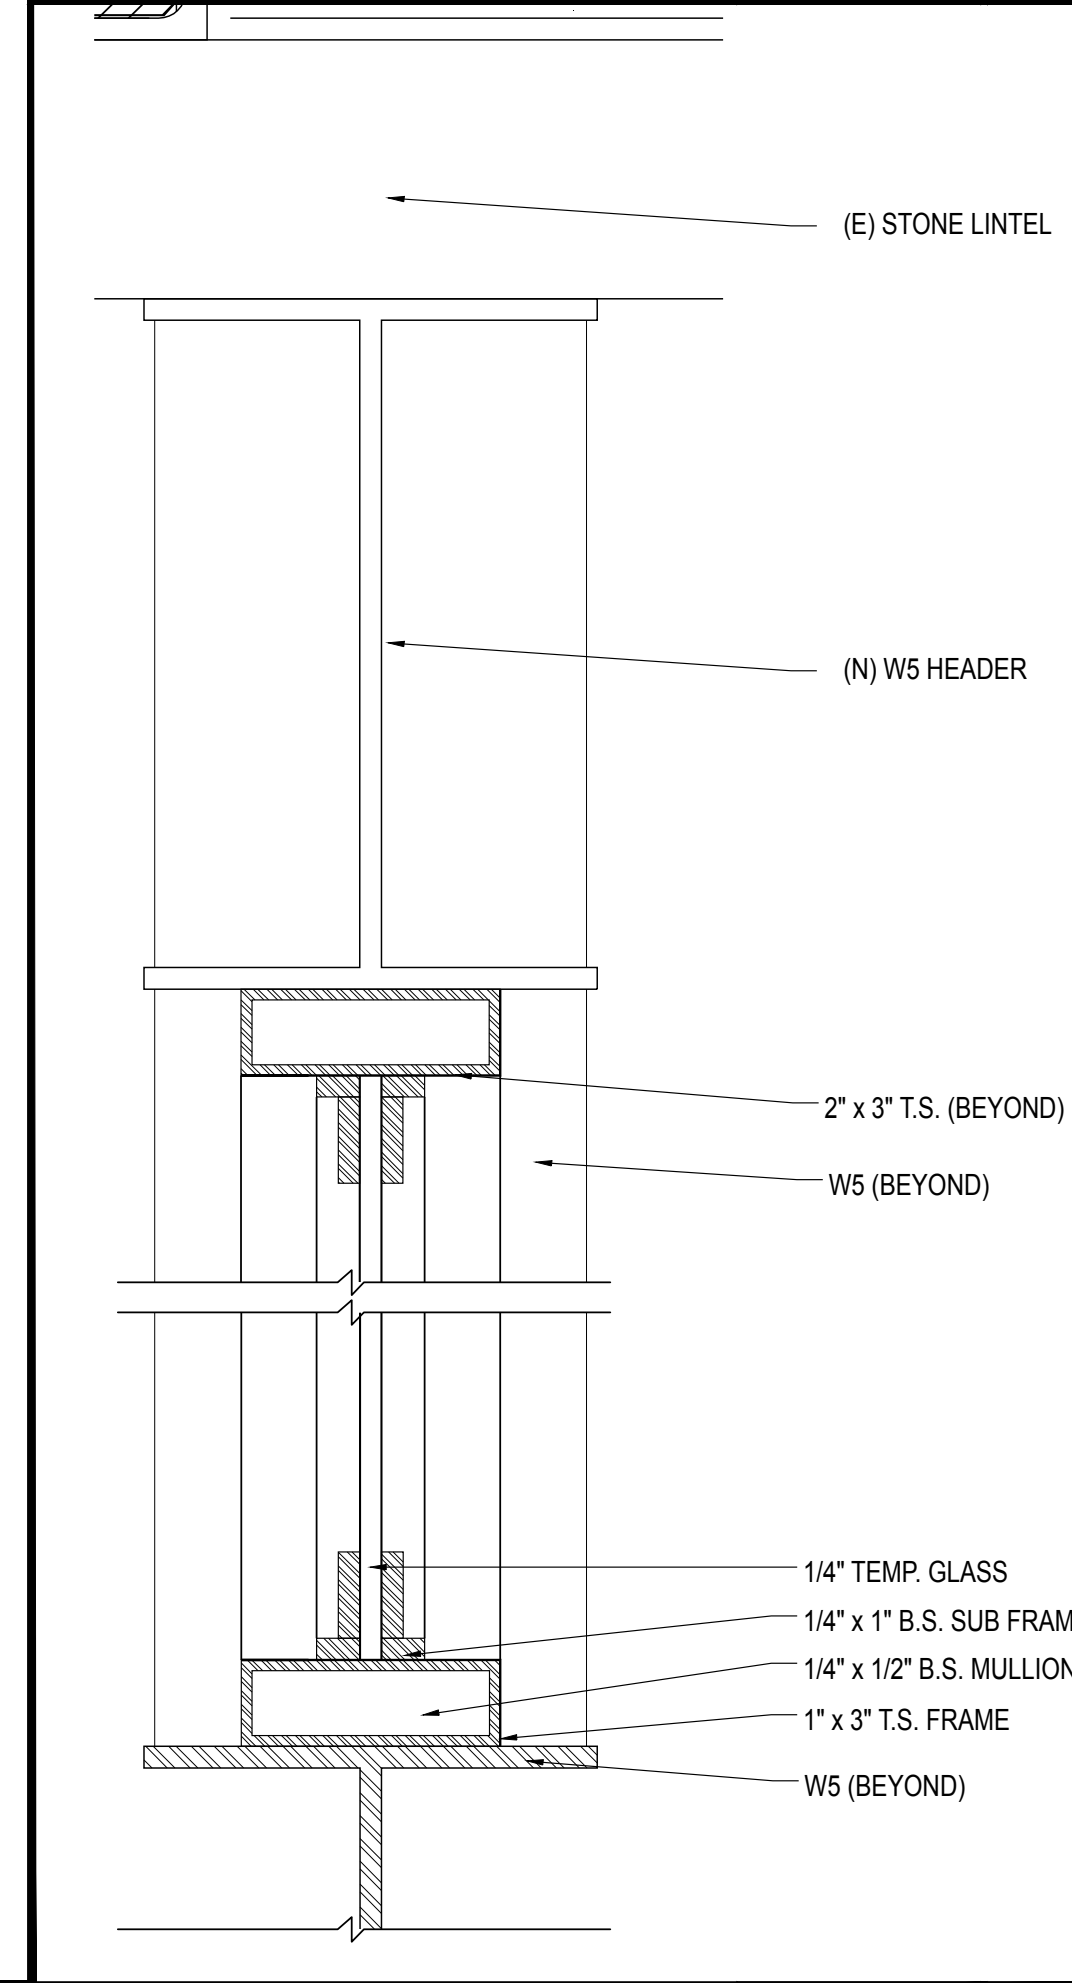


STOREFRONT DETAIL SCALE: 6" = 1'-0" 7

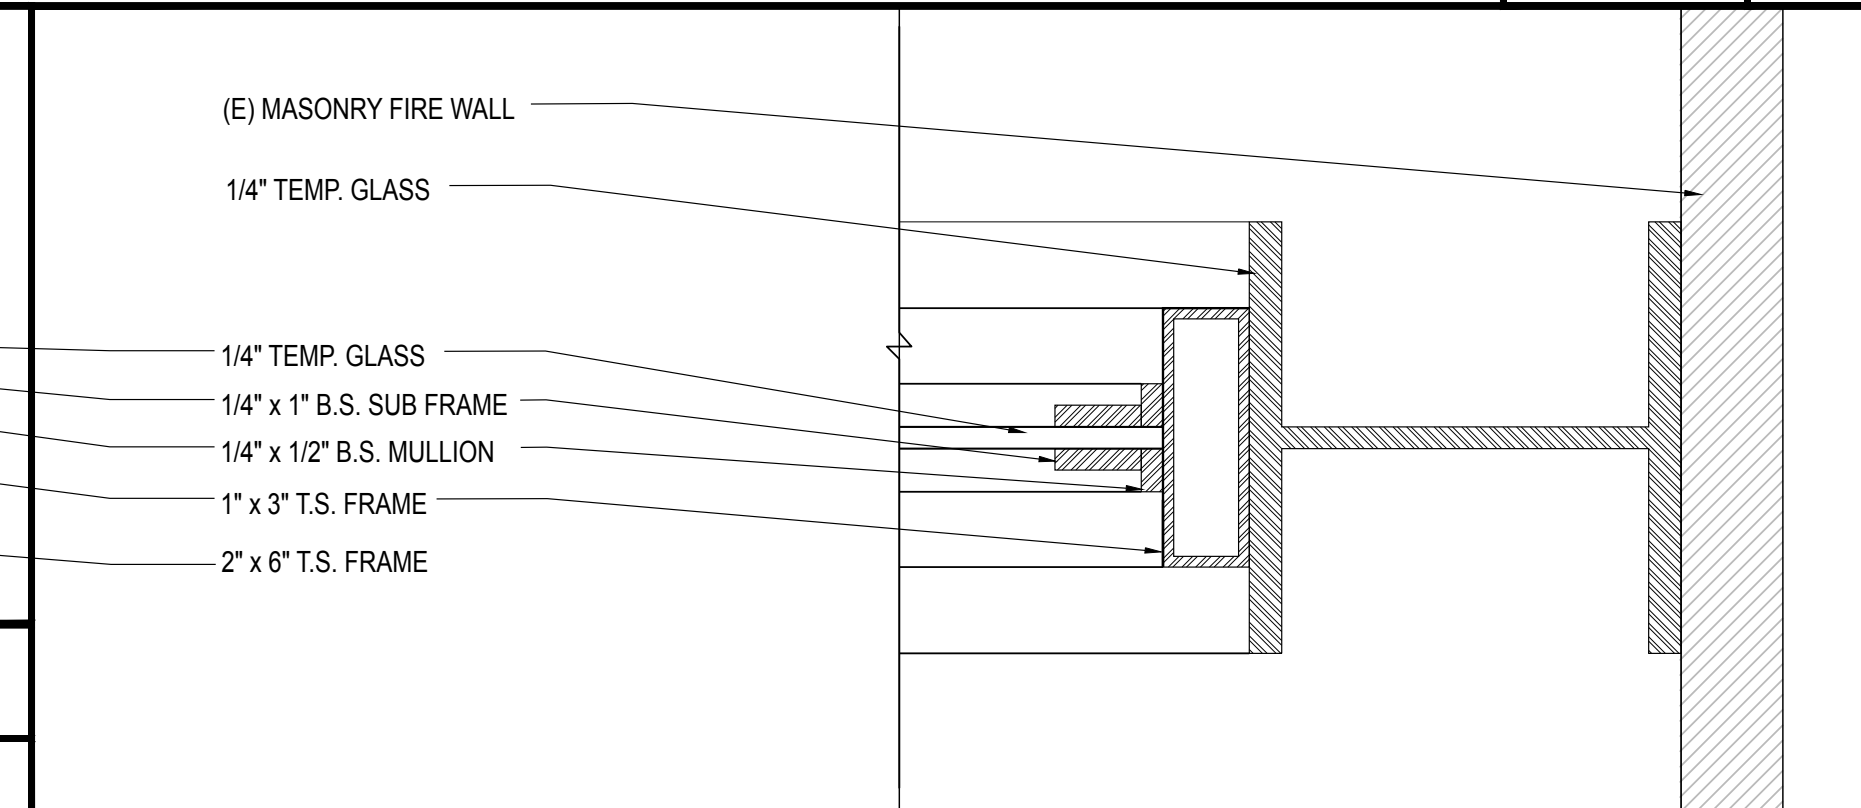


STOREFRONT DETAIL SCALE: 6" = 1'-0" 4

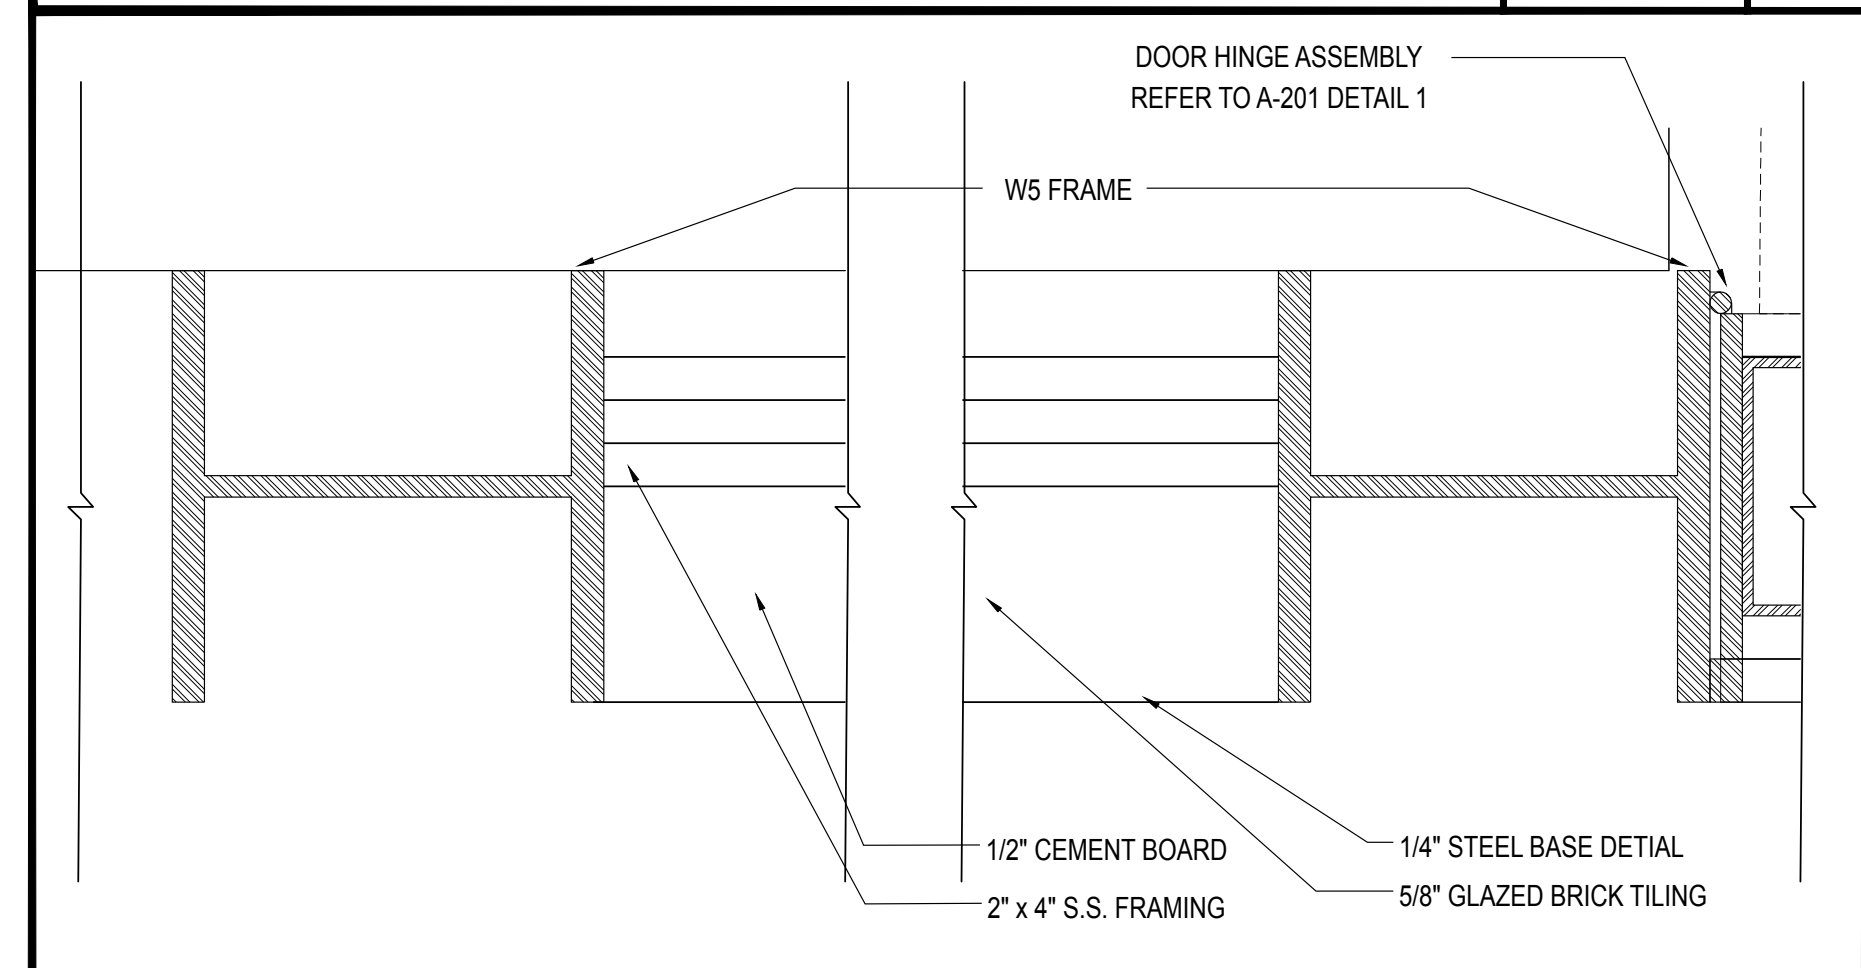


STOREFRONT PLAN DETAIL SCALE: 6" = 1'-0" 8

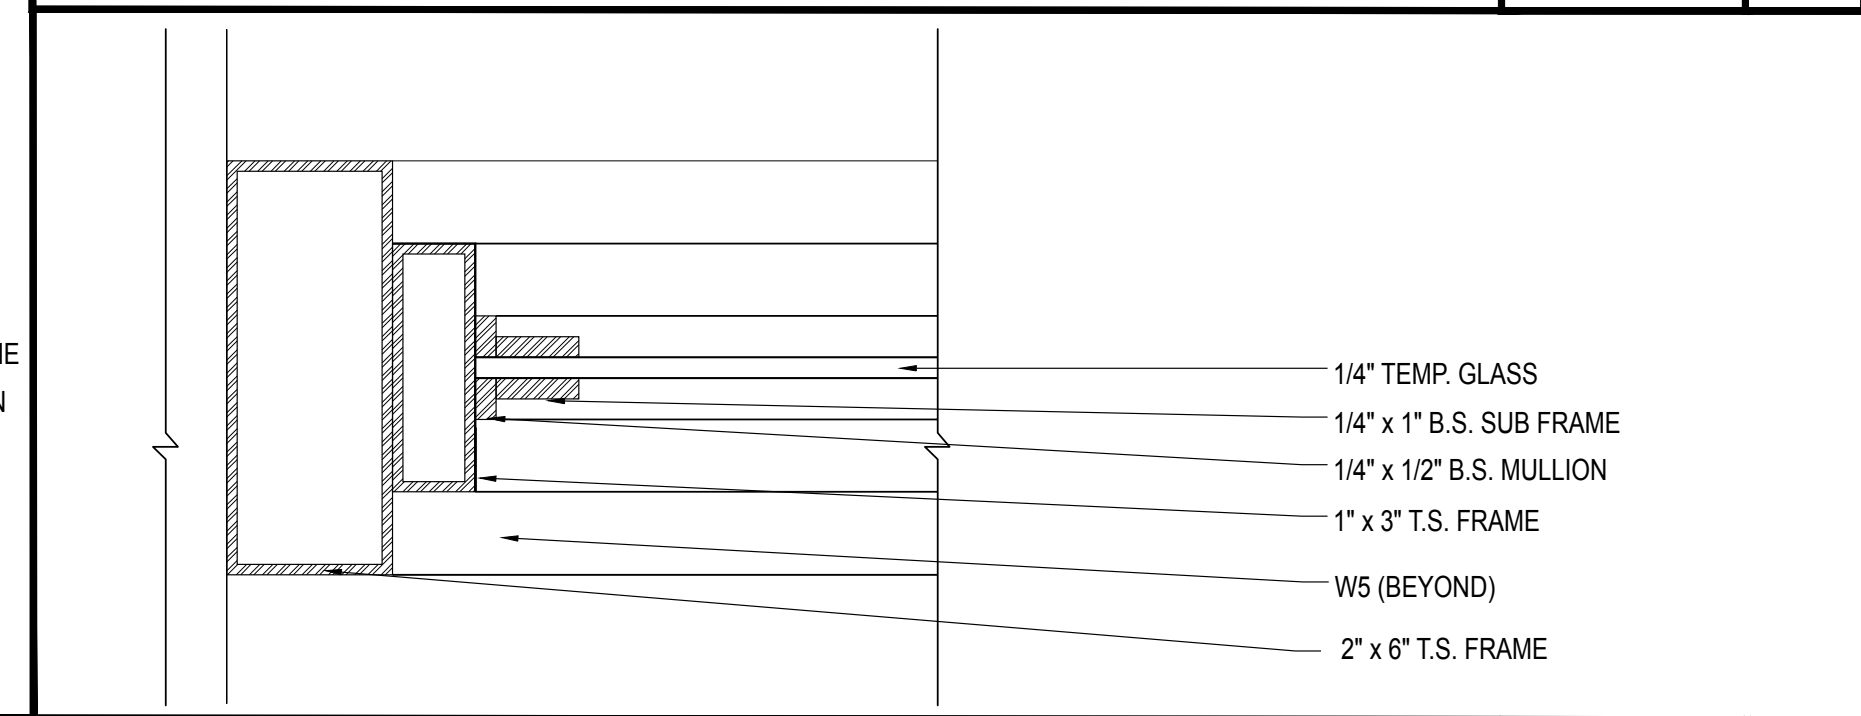


VESTIBULE WALL DETAIL SCALE: 6" = 1'-0" 9

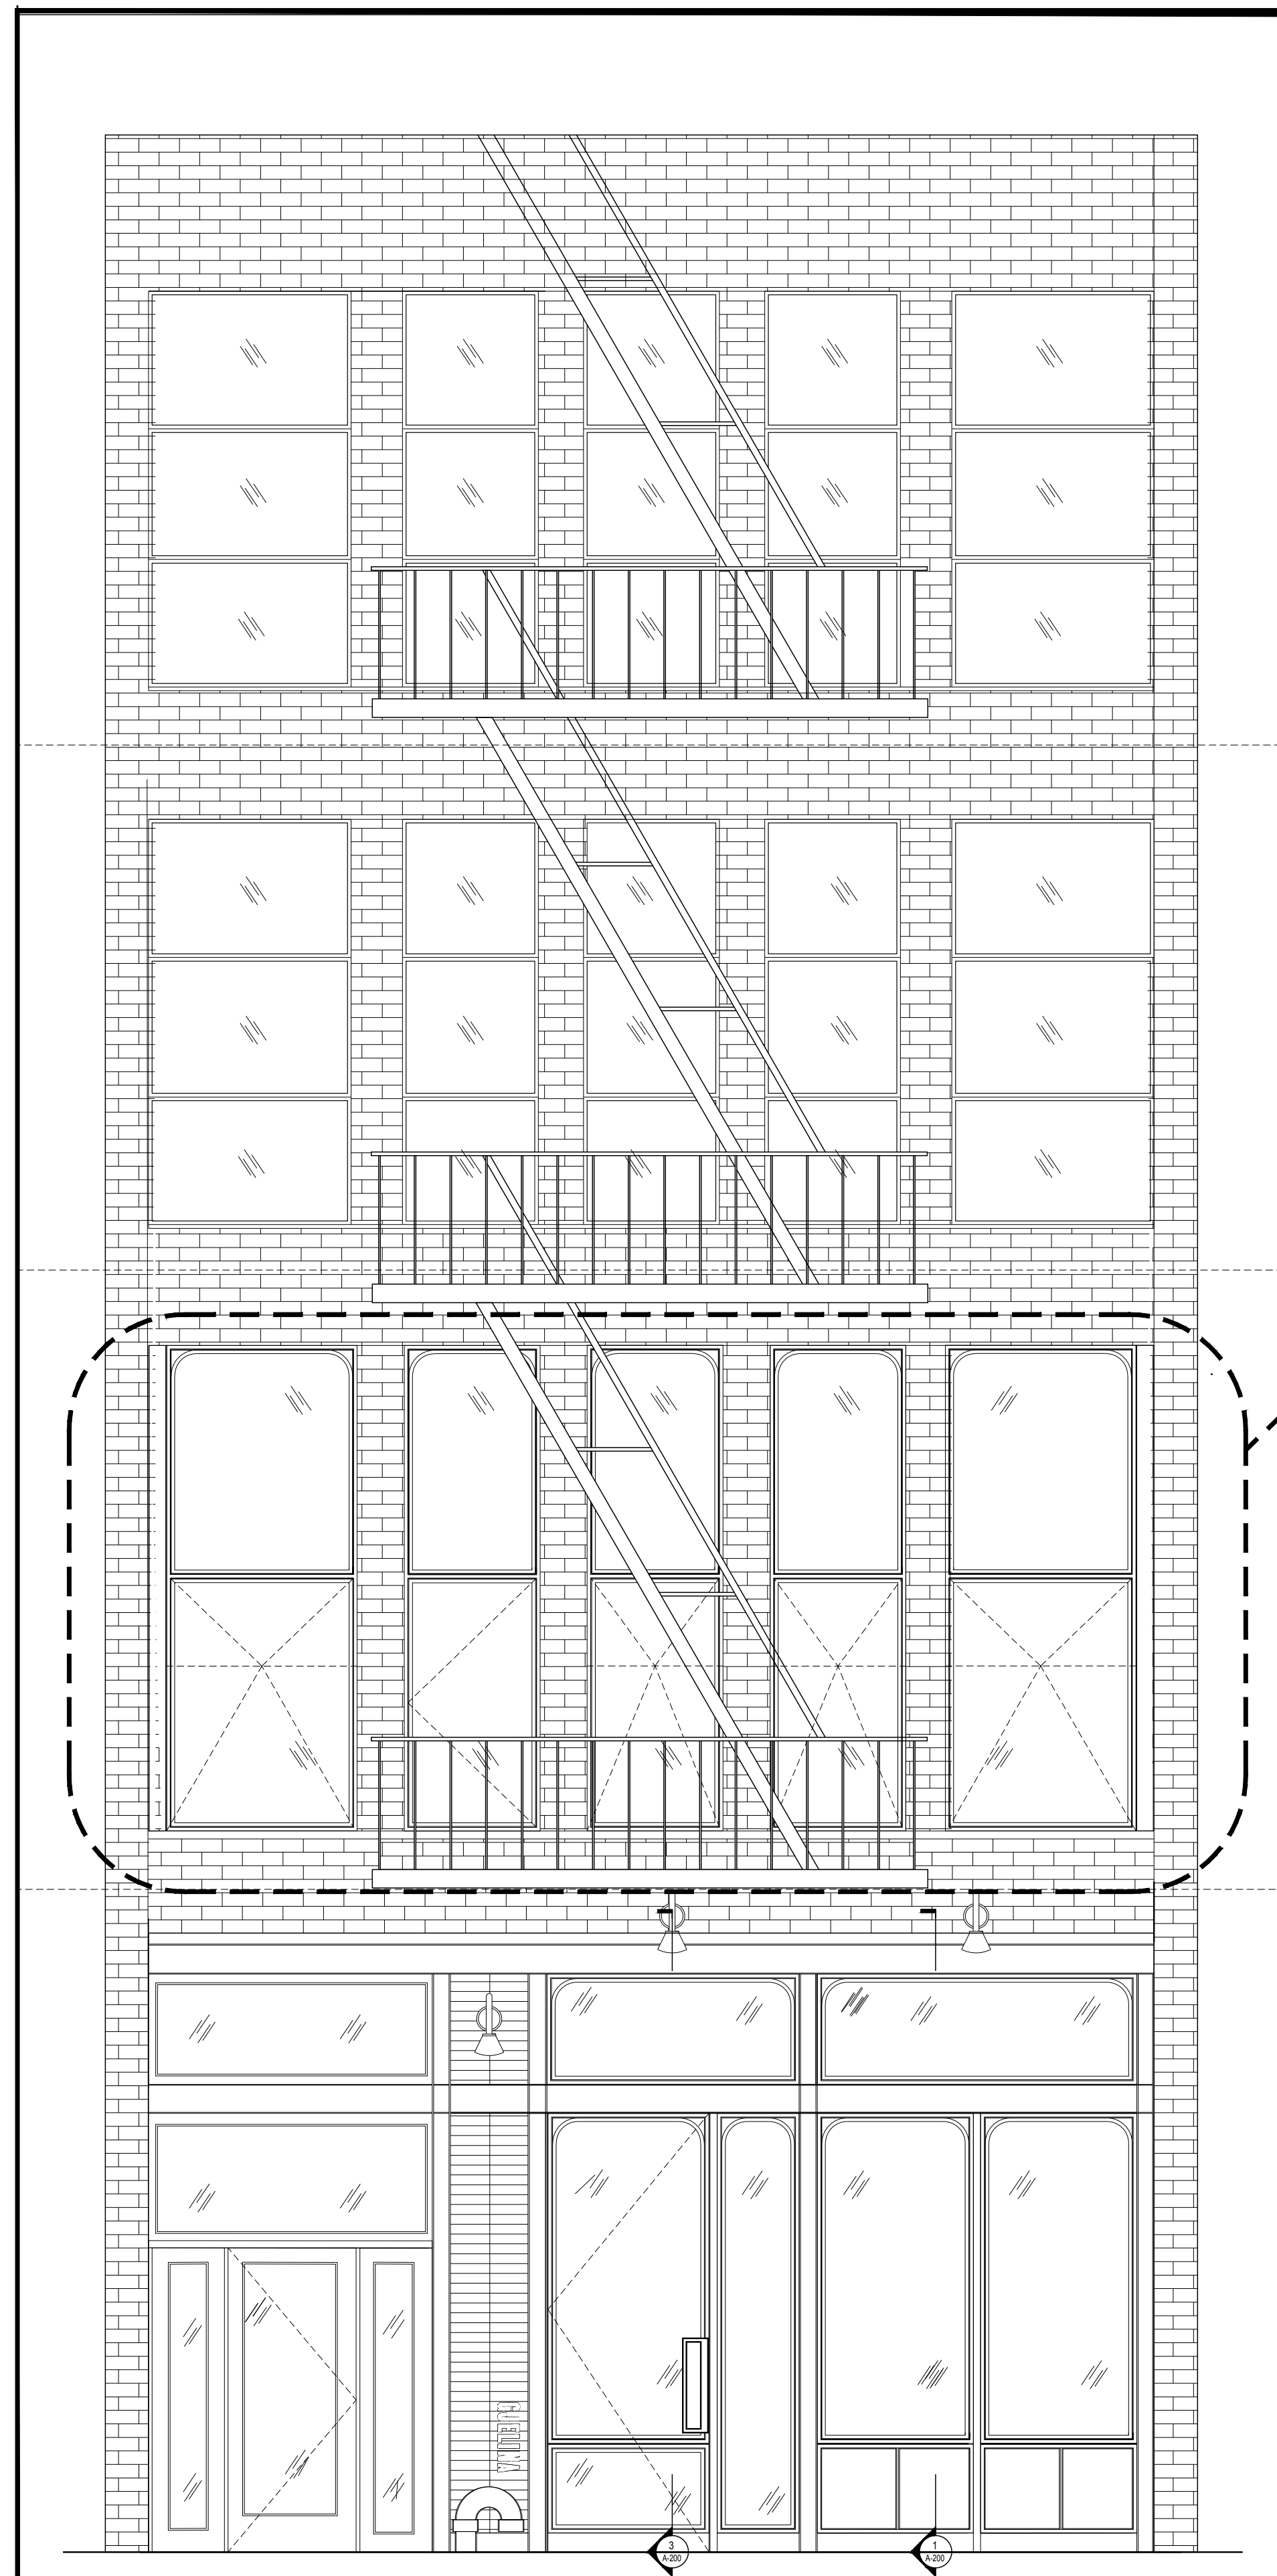

STOREFRONT AND 2ND FLOOR FENESTRATION
 SCALE: 3/8" = 1'-0"
 1

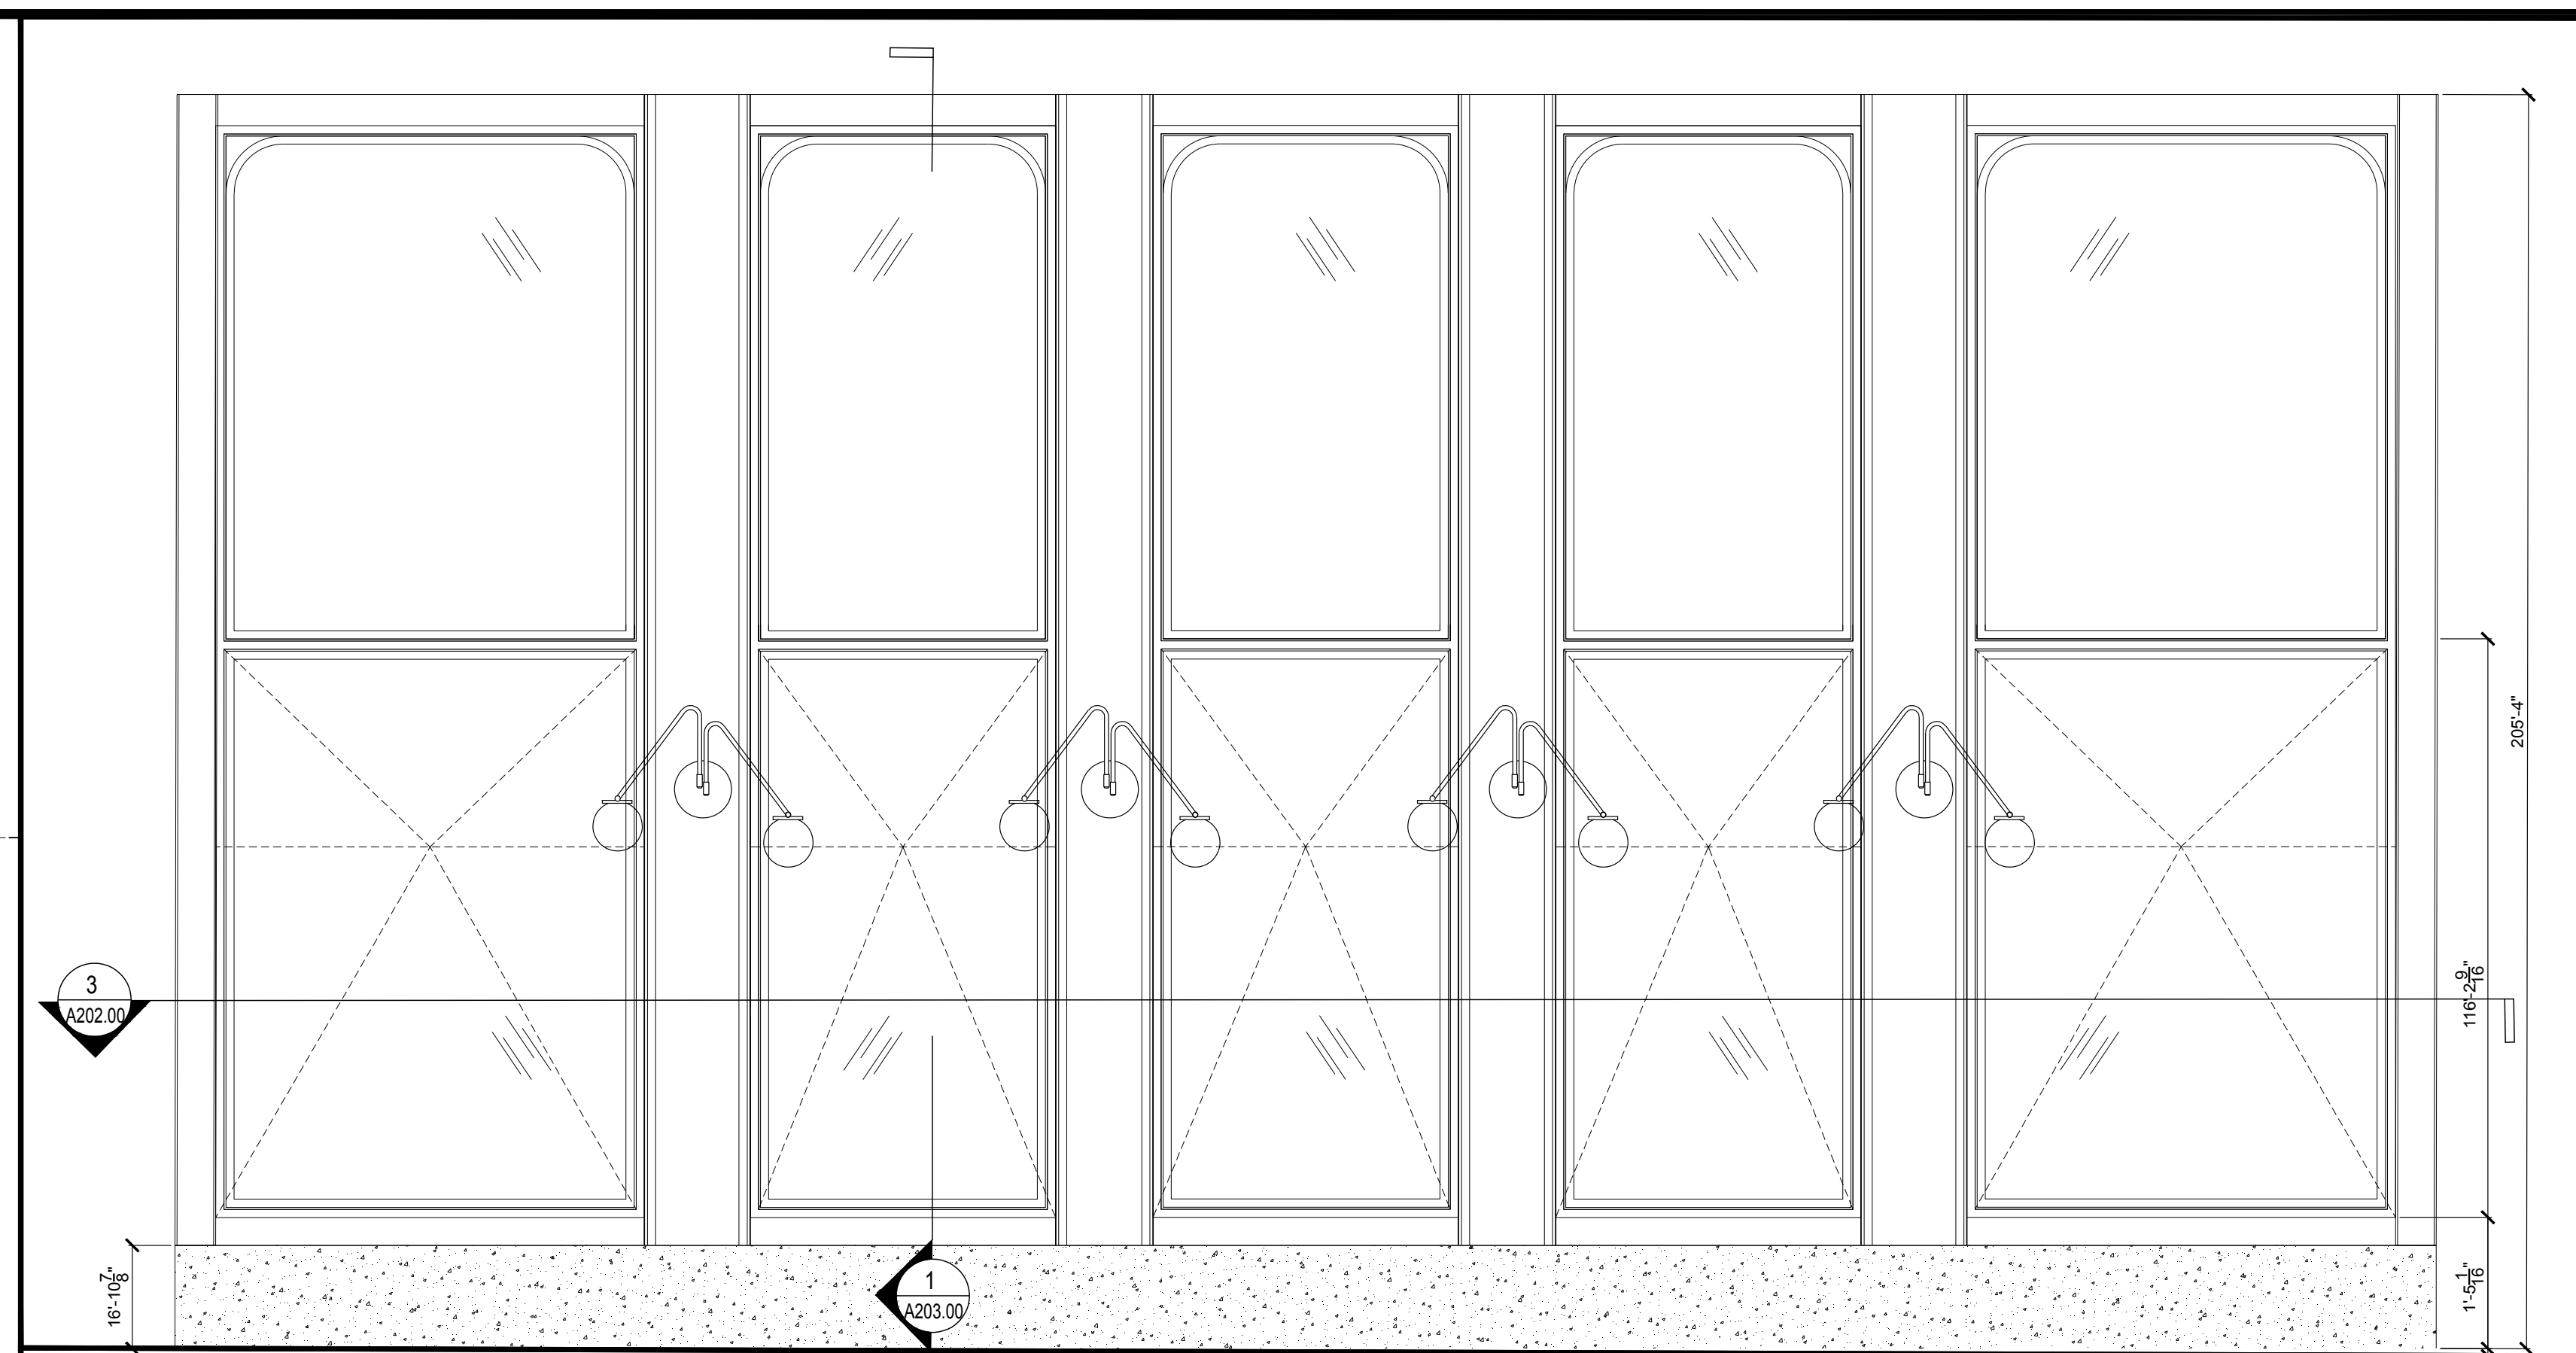

SECOND FLOOR INTERIOR FENESTRATION
 SCALE: 3/4" = 1'-0"
 2

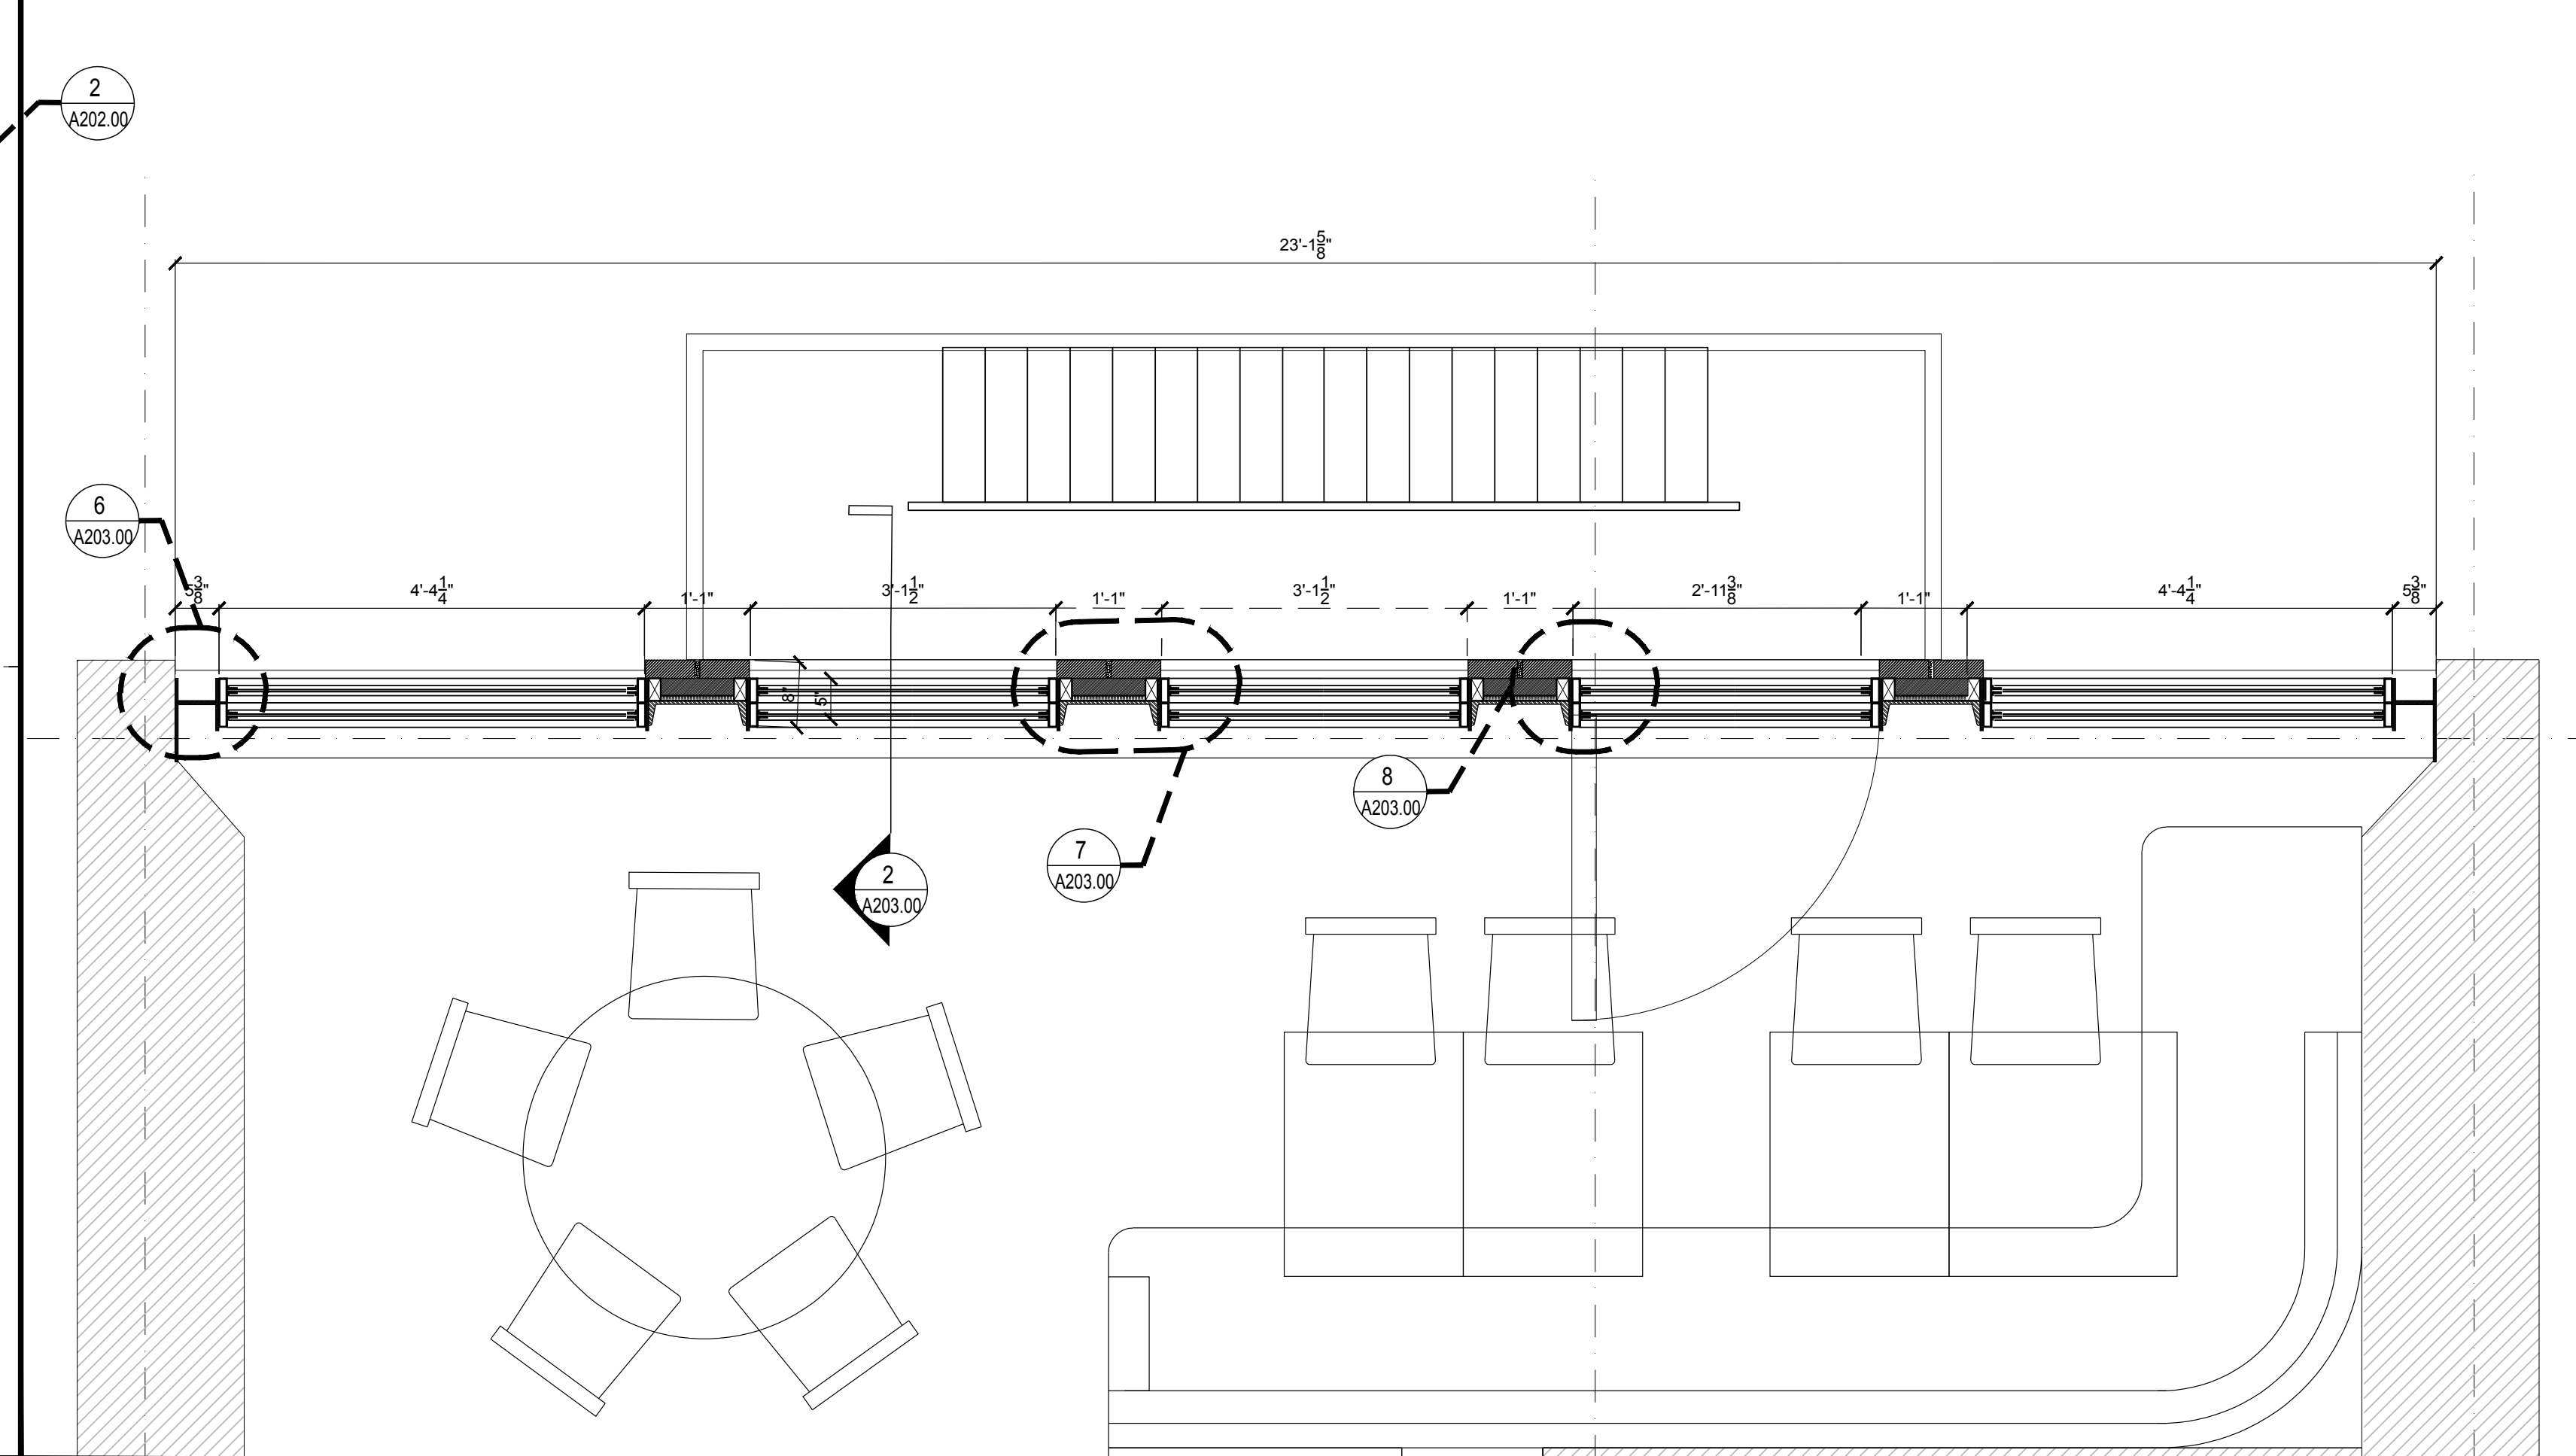

SECOND FLOOR WINDOW PLAN
 SCALE: 3/4" = 1'-0"
 3

