



.03	07.07.2015	LPC HEARING
.02	03.20.2015	LPC SUBMITTAL
.01	03.20.2015	DOB SUBMITTAL
▲	02.19.2015	LANDLORD SUBMITTAL
▲	01.15.2015	LANDLORD SUBMITTAL
▲	09.18.2014	LANDLORD SUBMITTAL
.00	08.26.2014	LANDLORD SUBMITTAL

NO: DATE: ISSUE:

KEY PLAN:

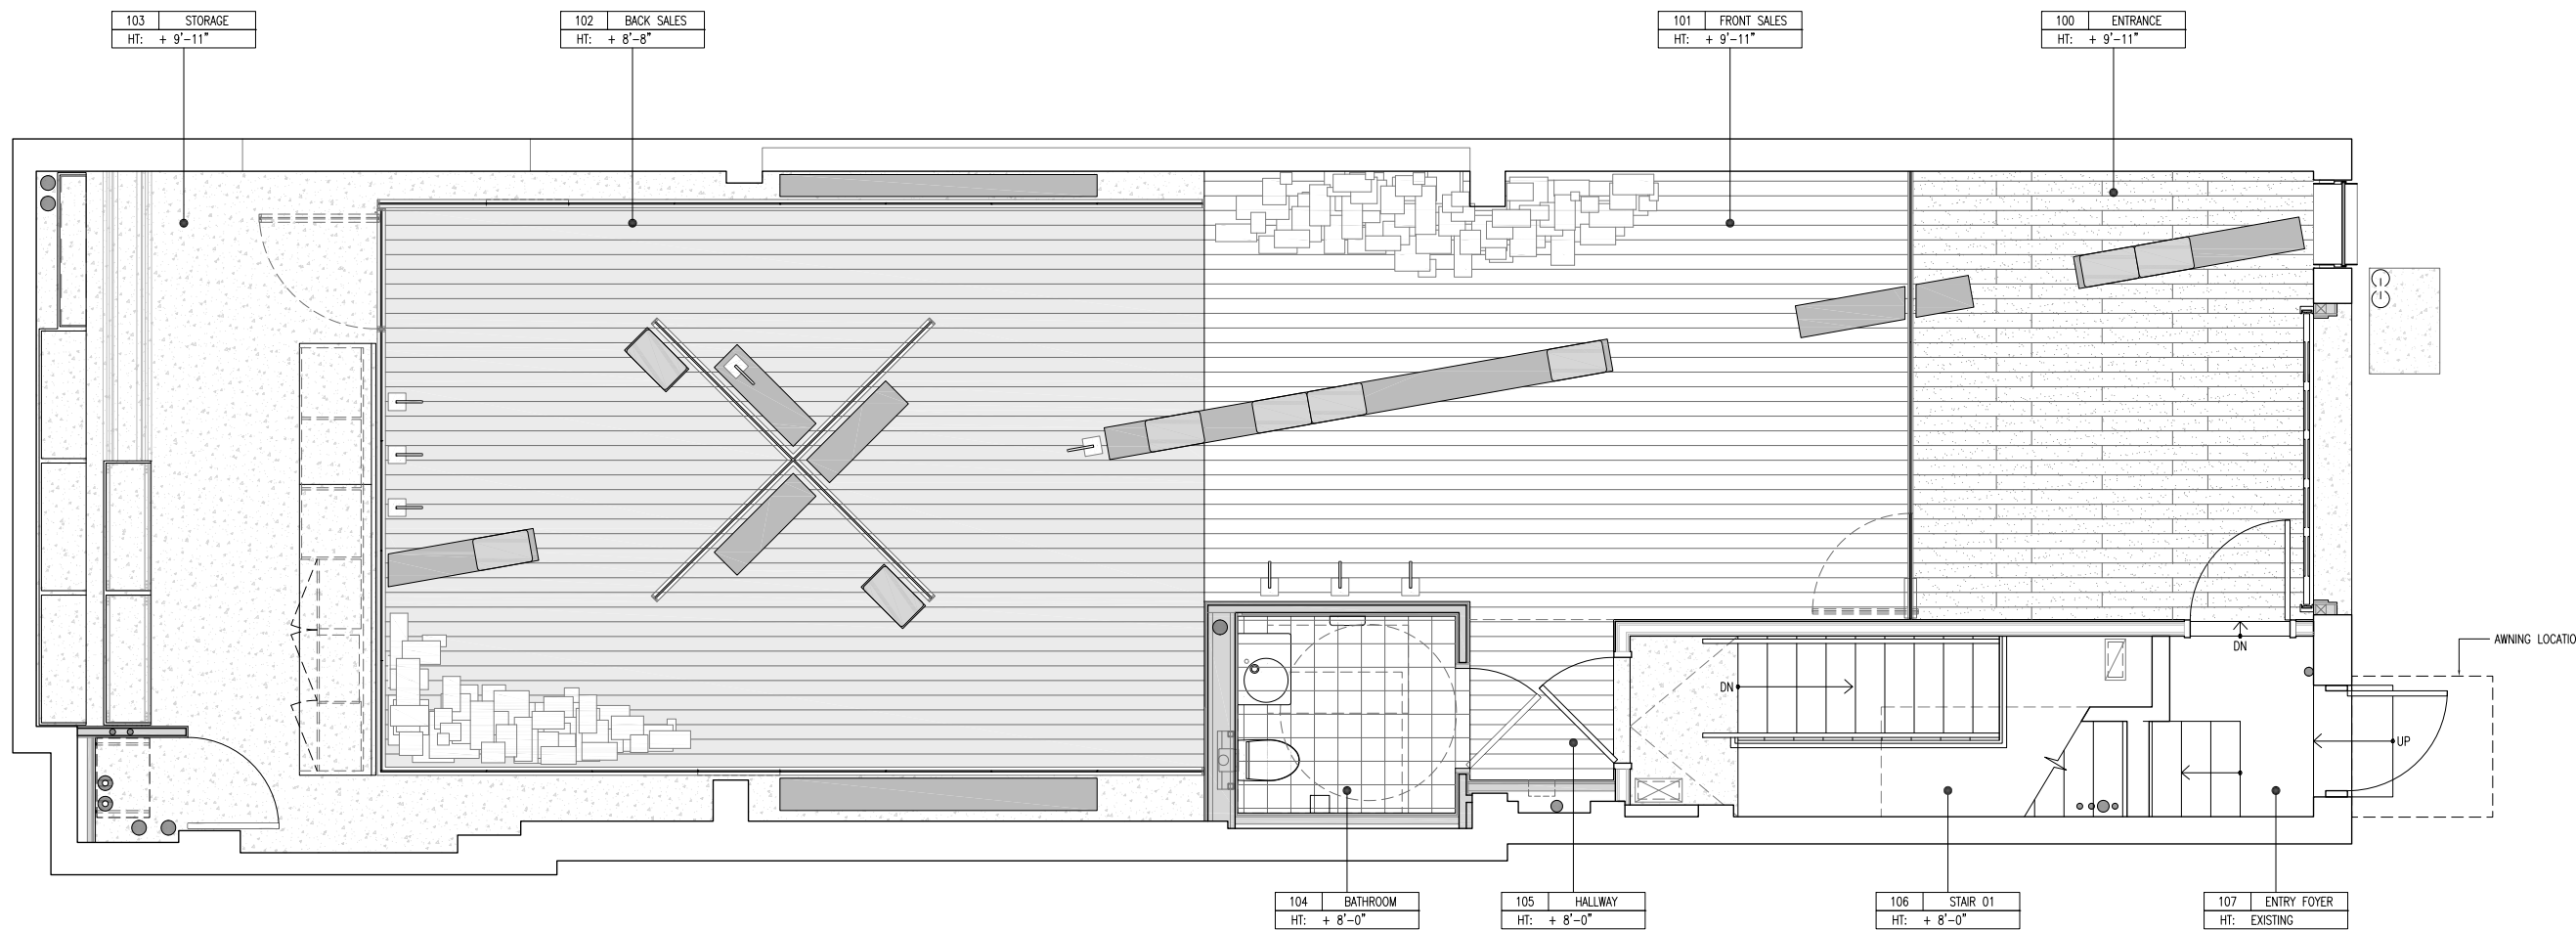

1 FIRST FLOOR FIXTURE / FINISH PLAN
SCALE: 3/8" = 1'-0"
0913_AWNING_PLAN.DWG

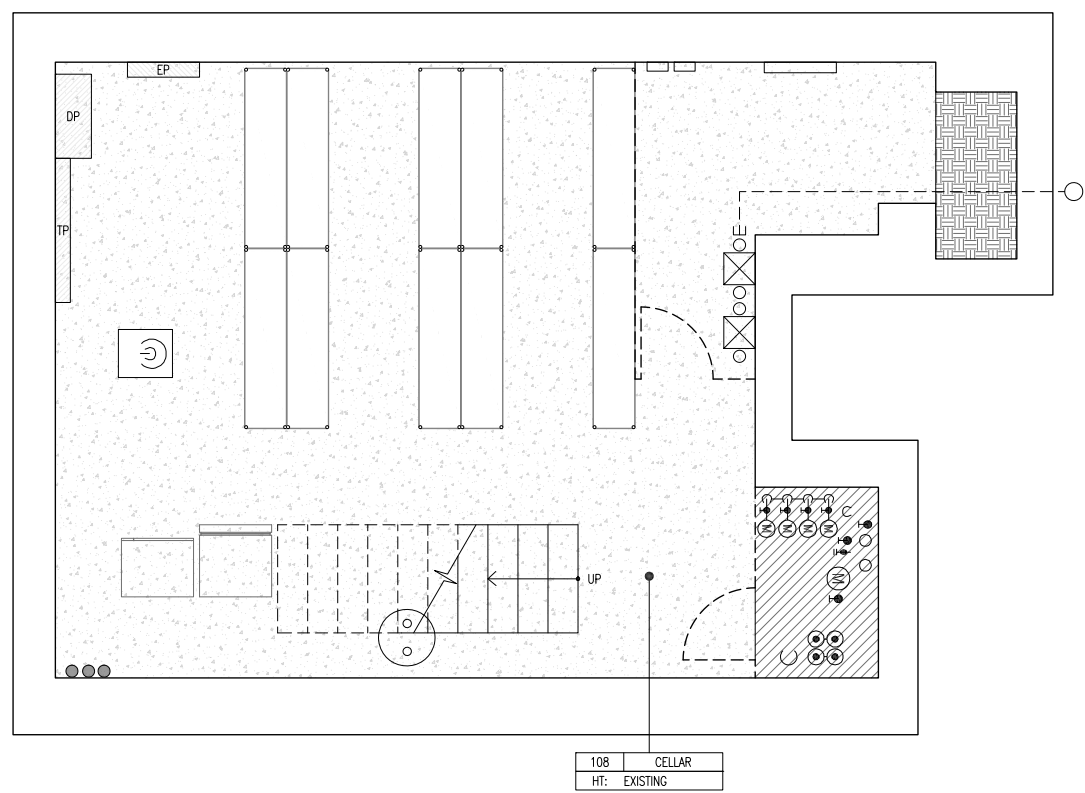

2 CELLAR FIXTURE / FINISH PLAN
SCALE: 3/8" = 1'-0"
0913_AWNING_PLAN.DWG

POWER / DATA PLAN LEGEND:

CR01 FLOORING AS SCHEDULED

FX01 EQUIPMENT/FIXTURE AS SCHEDULED

FIXTURE AND FINISH PLAN GENERAL NOTES:

1. ARCHITECT TO REVIEW ALL FIXTURE LAYOUTS IN FIELD PRIOR TO INSTALLATION.
2. SEE FLOOR TYPES A650 FOR ADDITIONAL INFORMATION.
3. SEE FIXTURE AND FINISH SCHEDULES A901 FOR ADDITIONAL INFORMATION.

LPC
PUBLIC HEARING

TITLE:
FIXTURE AND FINISH PLAN

PROJECT:
PIERRE HARDY
28-30 JANE STREET
NEW YORK, NY 10014

DATE: SEE ABOVE

SCALE: 3/8"=1'-0"

DRAWN: BS

JOB NO.: 2009.13

DWG FILE:
0913_AWNING_PLAN.DWG

SHEET:


A300.00



1 AWNING RENDERING
N.T.S.


0913_AWNING.DWG

SIGN LOCATION	SIGN DIMENSION	SIGN DIMENSION
FACING EAST	0'-4-5/8" X 4'-0"	1.54 SQ FT
FACING WEST	0'-4-5/8" X 4'-0"	1.54 SQ FT

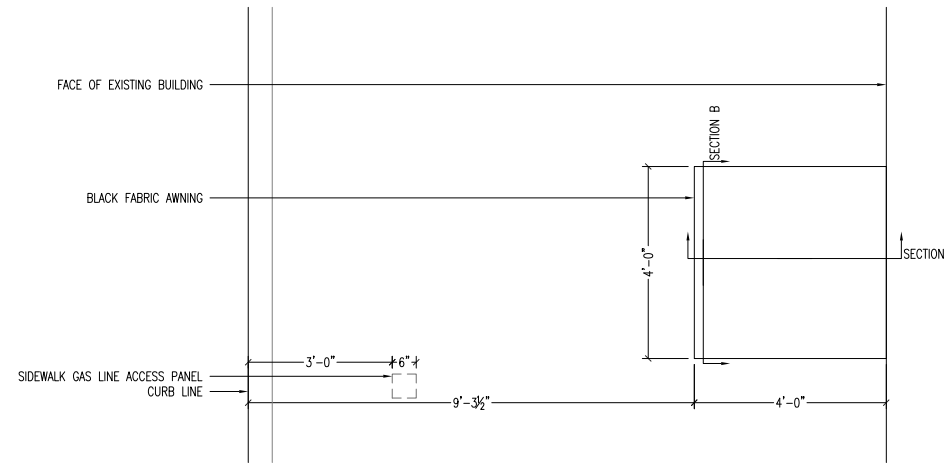

3 AWNING PLAN
1/2" = 1'-0"

0913_AWNING.DWG

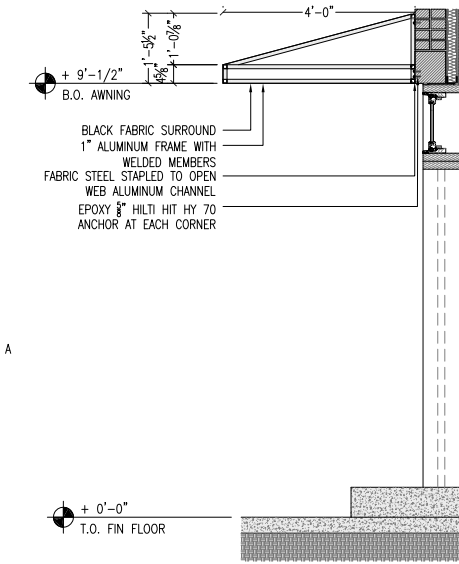


6 AWNING SECTION A
1/2" = 1'-0"

0913_AWNING.DWG




2 EXTERIOR ELEVATION
1/2" = 1'-0"

0913_AWNING.DWG

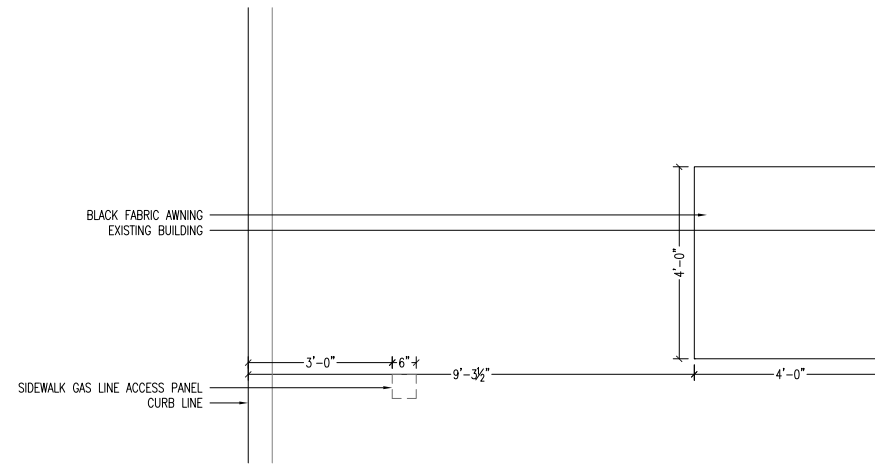


4 AWNING REFLECTED CEILING PLAN
1/2" = 1'-0"

0913_AWNING.DWG

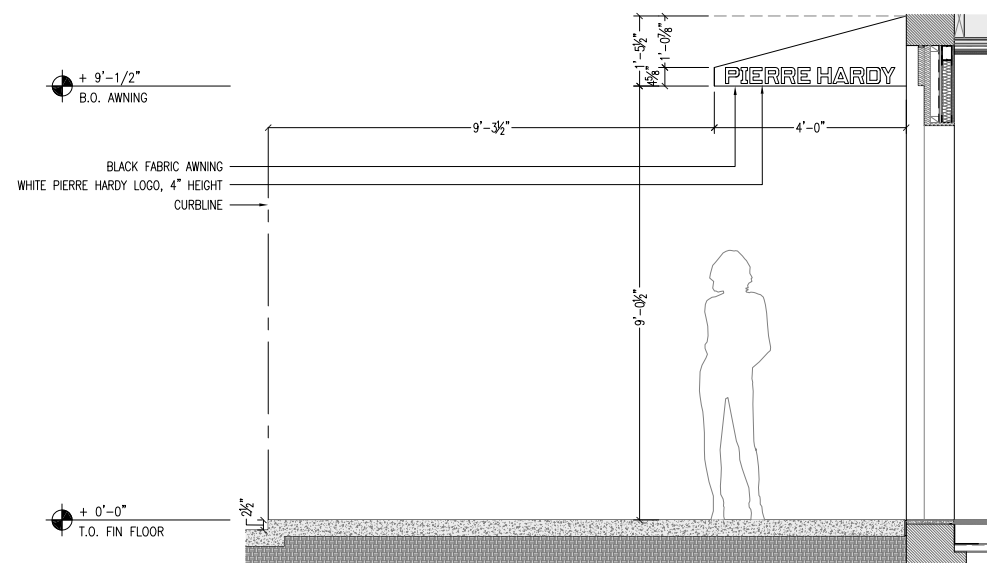


5 AWNING SIDE ELEVATION
1/2" = 1'-0"

0913_AWNING.DWG

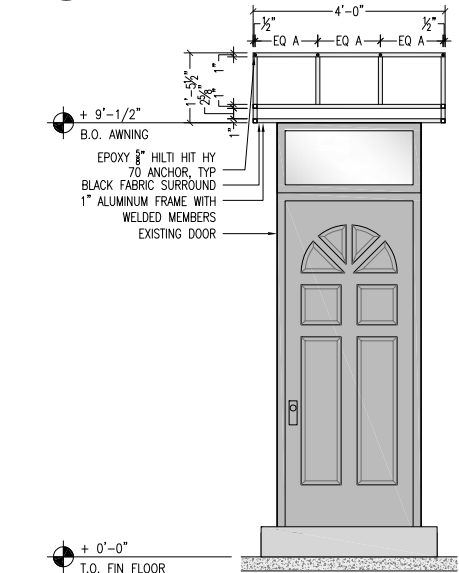

7 AWNING SECTION B
1/2" = 1'-0"

0913_AWNING.DWG

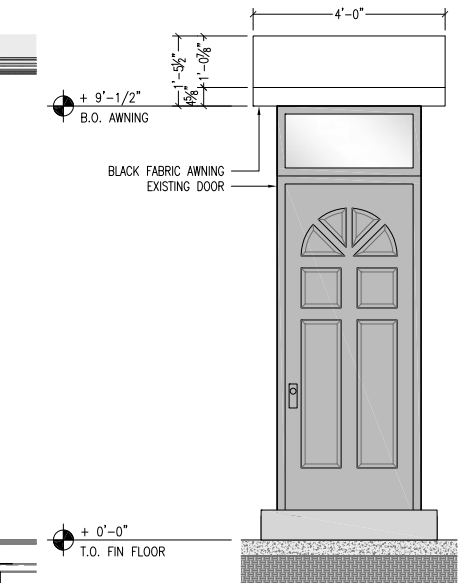

8 AWNING FRONT ELEVATION
1/2" = 1'-0"

0913_AWNING.DWG

.J03	07.07.2015	LPC HEARING
.J02	03.20.2015	LPC SUBMITTAL
.J01	03.20.2015	DOB SUBMITTAL
△	02.19.2015	LANDLORD SUBMITTAL
△	01.15.2015	LANDLORD SUBMITTAL
△	09.18.2014	LANDLORD SUBMITTAL
.00	08.26.2014	LANDLORD SUBMITTAL

NO: DATE: ISSUE:

KEY PLAN:

LPC PUBLIC HEARING

AWNING DETAILS

PROJECT:
PIERRE HARDY
28-30 JANE STREET
NEW YORK, NY 10014

DATE: SEE ABOVE

SCALE: AS NOTED

DRAWN: CHB

JOB NO.: 2009.13

DWG FILE:
0913_AWNING.DWG

SHEET:

A-670.00



1. 28-30 JANE STREET - EXISTING ELEVATION



2. 28-30 JANE STREET - SIDE APPROACH

MR

ARCHITECTURE + DECOR 245 WEST 29TH STREET
10TH FLOOR, NY NY 10001
P 212.989.9300 F 212.989.9430 MRARCH.COM

.03	07.07.2015	LPC HEARING
.02	03.20.2015	LPC SUBMITTAL
.01	03.20.2015	DOB SUBMITTAL
⚠	02.19.2015	LANDLORD SUBMITTAL
⚠	01.15.2015	LANDLORD SUBMITTAL
⚠	09.18.2014	LANDLORD SUBMITTAL
.00	08.26.2014	LANDLORD SUBMITTAL
NO:	DATE:	ISSUE:

KEY PLAN:

LPC PUBLIC HEARING

TITLE:
EXISTING ELEVATION

PROJECT:
**PIERRE HARDY
28-30 JANE STREET
NEW YORK, NY 10014**

DATE: SEE ABOVE
SCALE: AS NOTED
DRAWN: CHB
JOB NO.: 2009.13
DWG FILE: 0913_AWNING.DWG

SHEET:
A-700.00



1. 28-30 JANE STREET - PROPOSED ELEVATION



2. 28-30 JANE STREET - PROPOSED APPROACH

MR

ARCHITECTURE + DECOR 245 WEST 29TH STREET
10TH FLOOR, NY NY 10001
P 212.989.9300 F 212.989.9430 MRARCH.COM

.03	07.07.2015	LPC HEARING
.02	03.20.2015	LPC SUBMITTAL
.01	03.20.2015	DOB SUBMITTAL
△	02.19.2015	LANDLORD SUBMITTAL
△	01.15.2015	LANDLORD SUBMITTAL
△	09.18.2014	LANDLORD SUBMITTAL
.00	08.26.2014	LANDLORD SUBMITTAL
NO:	DATE:	ISSUE:

KEY PLAN:

LPC PUBLIC HEARING

TITLE:
PROPOSED ELEVATION

PROJECT:
PIERRE HARDY
28-30 JANE STREET
NEW YORK, NY 10014

DATE: SEE ABOVE
SCALE: AS NOTED
DRAWN: CHB
JOB NO.: 2009.13
DWG FILE: 0913_AWNING.DWG

SHEET:
A-701.00

MR

ARCHITECTURE + DECOR 245 WEST 29TH STREET
10TH FLOOR, NY NY 10001

P 212.989.9300
F 212.989.9430 MRARCH.COM

.03	07.07.2015	LPC HEARING
.02	03.20.2015	LPC SUBMITTAL
.01	03.20.2015	DOB SUBMITTAL
△	02.19.2015	LANDLORD SUBMITTAL
△	01.15.2015	LANDLORD SUBMITTAL
△	09.18.2014	LANDLORD SUBMITTAL
.00	08.26.2014	LANDLORD SUBMITTAL
NO:	DATE:	ISSUE:

KEY PLAN:



1 JANE ST. LOOKING NORTH
SCALE: N.T.S.

LPC
PUBLIC HEARING

TITLE:
ADJACENCY
STUDIES

PROJECT:
PIERRE HARDY
28-30 JANE STREET
NEW YORK, NY 10014

DATE: SEE ABOVE

SCALE: AS NOTED

DRAWN: CHB

JOB NO.: 2009.13

DWG FILE:
0913_AWNING.DWG

SHEET:

A-702.00



28-30 JANE ST.

2 JANE ST. LOOKING SOUTH
SCALE: N.T.S.

28-30 JANE ST.



1. INTERSECTION OF 8TH AVENUE, JANE STREET, AND WEST 4TH STREET - SOUTH



2. INTERSECTION OF 8TH AVENUE AND WEST 4TH STREET - NORTH



4. INTERSECTION OF JANE STREET AND GREENWICH AVENUE - SOUTH



PARTIAL MAP OF NYC. MANHATTAN COMMUNITY BOARD 2



3. INTERSECTION OF JANE STREET AND GREENWICH AVENUE - NORTH



MR

ARCHITECTURE + DECOR 245 WEST 29TH STREET 10TH FLOOR, NY NY 10001
P 212.989.9300 F 212.989.9430 MRARCH.COM

.03	07.07.2015	LPC HEARING
.02	03.20.2015	LPC SUBMITTAL
.01	03.20.2015	DOB SUBMITTAL
△	02.19.2015	LANDLORD SUBMITTAL
△	01.15.2015	LANDLORD SUBMITTAL
△	09.18.2014	LANDLORD SUBMITTAL
.00	08.26.2014	LANDLORD SUBMITTAL
NO:	DATE:	ISSUE:

KEY PLAN:

LPC
PUBLIC HEARING

TITLE:
ADJACENCY
STUDIES

PROJECT:
PIERRE HARDY
28-30 JANE STREET
NEW YORK, NY 10014

DATE: SEE ABOVE

SCALE: AS NOTED


DRAWN: CHB

JOB NO.: 2009.13

DWG FILE:
0913_AWNING.DWG

SHEET:

A-703.00

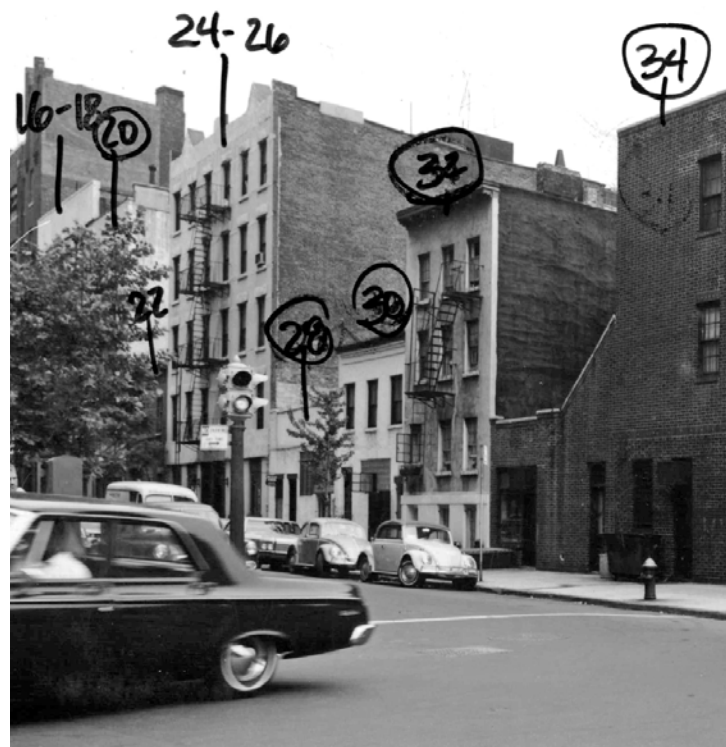

1. 28-30 JANE STREET - REGISTRATION PHOTOGRAPH




2. 31 JANE STREET



3. 46 8TH AVENUE



4. 28 JANE STREET

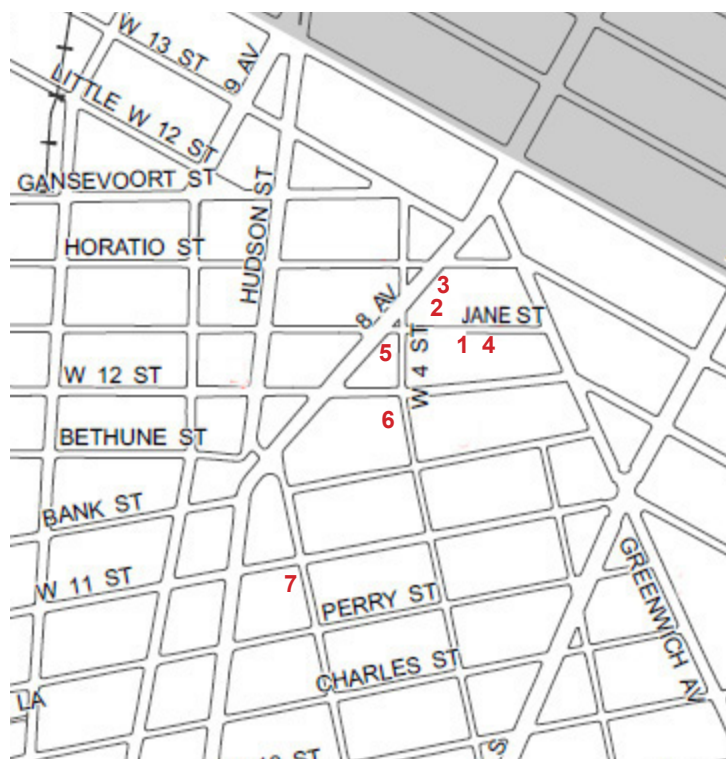

PARTIAL MAP OF NYC, MANHATTAN COMMUNITY BOARD 2



5. 40 8TH AVENUE



6. 310 WEST 4TH STREET



7. 400 BLEECKER STREET

MR

ARCHITECTURE + DECOR 245 WEST 29TH STREET 10TH FLOOR, NY NY 10001
P 212.989.9300 F 212.989.9430 MRARCH.COM

.03	07.07.2015	LPC HEARING
.02	03.20.2015	LPC SUBMITTAL
.01	03.20.2015	DOB SUBMITTAL
△	02.19.2015	LANDLORD SUBMITTAL
△	01.15.2015	LANDLORD SUBMITTAL
△	09.18.2014	LANDLORD SUBMITTAL
.00	08.26.2014	LANDLORD SUBMITTAL
NO:	DATE:	ISSUE:

KEY PLAN:

LPC PUBLIC HEARING

TITLE:
NEIGHBORHOOD PRECEDENTS

PROJECT:
PIERRE HARDY
28-30 JANE STREET
NEW YORK, NY 10014

DATE: SEE ABOVE

SCALE: AS NOTED

DRAWN: CHB

JOB NO.: 2009.13

DWG FILE: 0913_AWNING.DWG

SHEET:

A-704.00