

The current proposal is:

Preservation Department – Item 8, LPC-22-09472

**2211 Broadway – The Apthorp Apartments - Individual
Landmark – West End - Collegiate Historic District Extension
Borough of Manhattan**

To Testify Please Join Zoom

Webinar ID: 857 9328 6573

Passcode: 043215

By Phone: 1 646-558-8656 US (New York)

877-853-5257 (Toll free) US

888 475 4499 (Toll free)

Note: If you want to testify on an item, join the Zoom webinar at the agenda's "Be Here by" time (about an hour in advance). When the Chair indicates it's time to testify, "raise your hand" via the Zoom app if you want to speak (*9 on the phone). Those who signed up in advance will be called first.

THE APTHORP APARTMENTS


2211 BROADWAY NEW YORK, NY 10021

PROPOSED GRANITE STAIR INSTALLATION AT WEST 79TH STREET

THE PURPOSE OF THIS PRESENTATION IS FOR APPROVAL OF THE INSTALLATION OF NEW GRANITE STAIRS TO REPLACE EXISTING NON-HISTORIC CONCRETE STAIRS ON NORTH ELEVATION ALONG 79TH STREET.



1 | LOCATION PLAN
SCALE: NTS

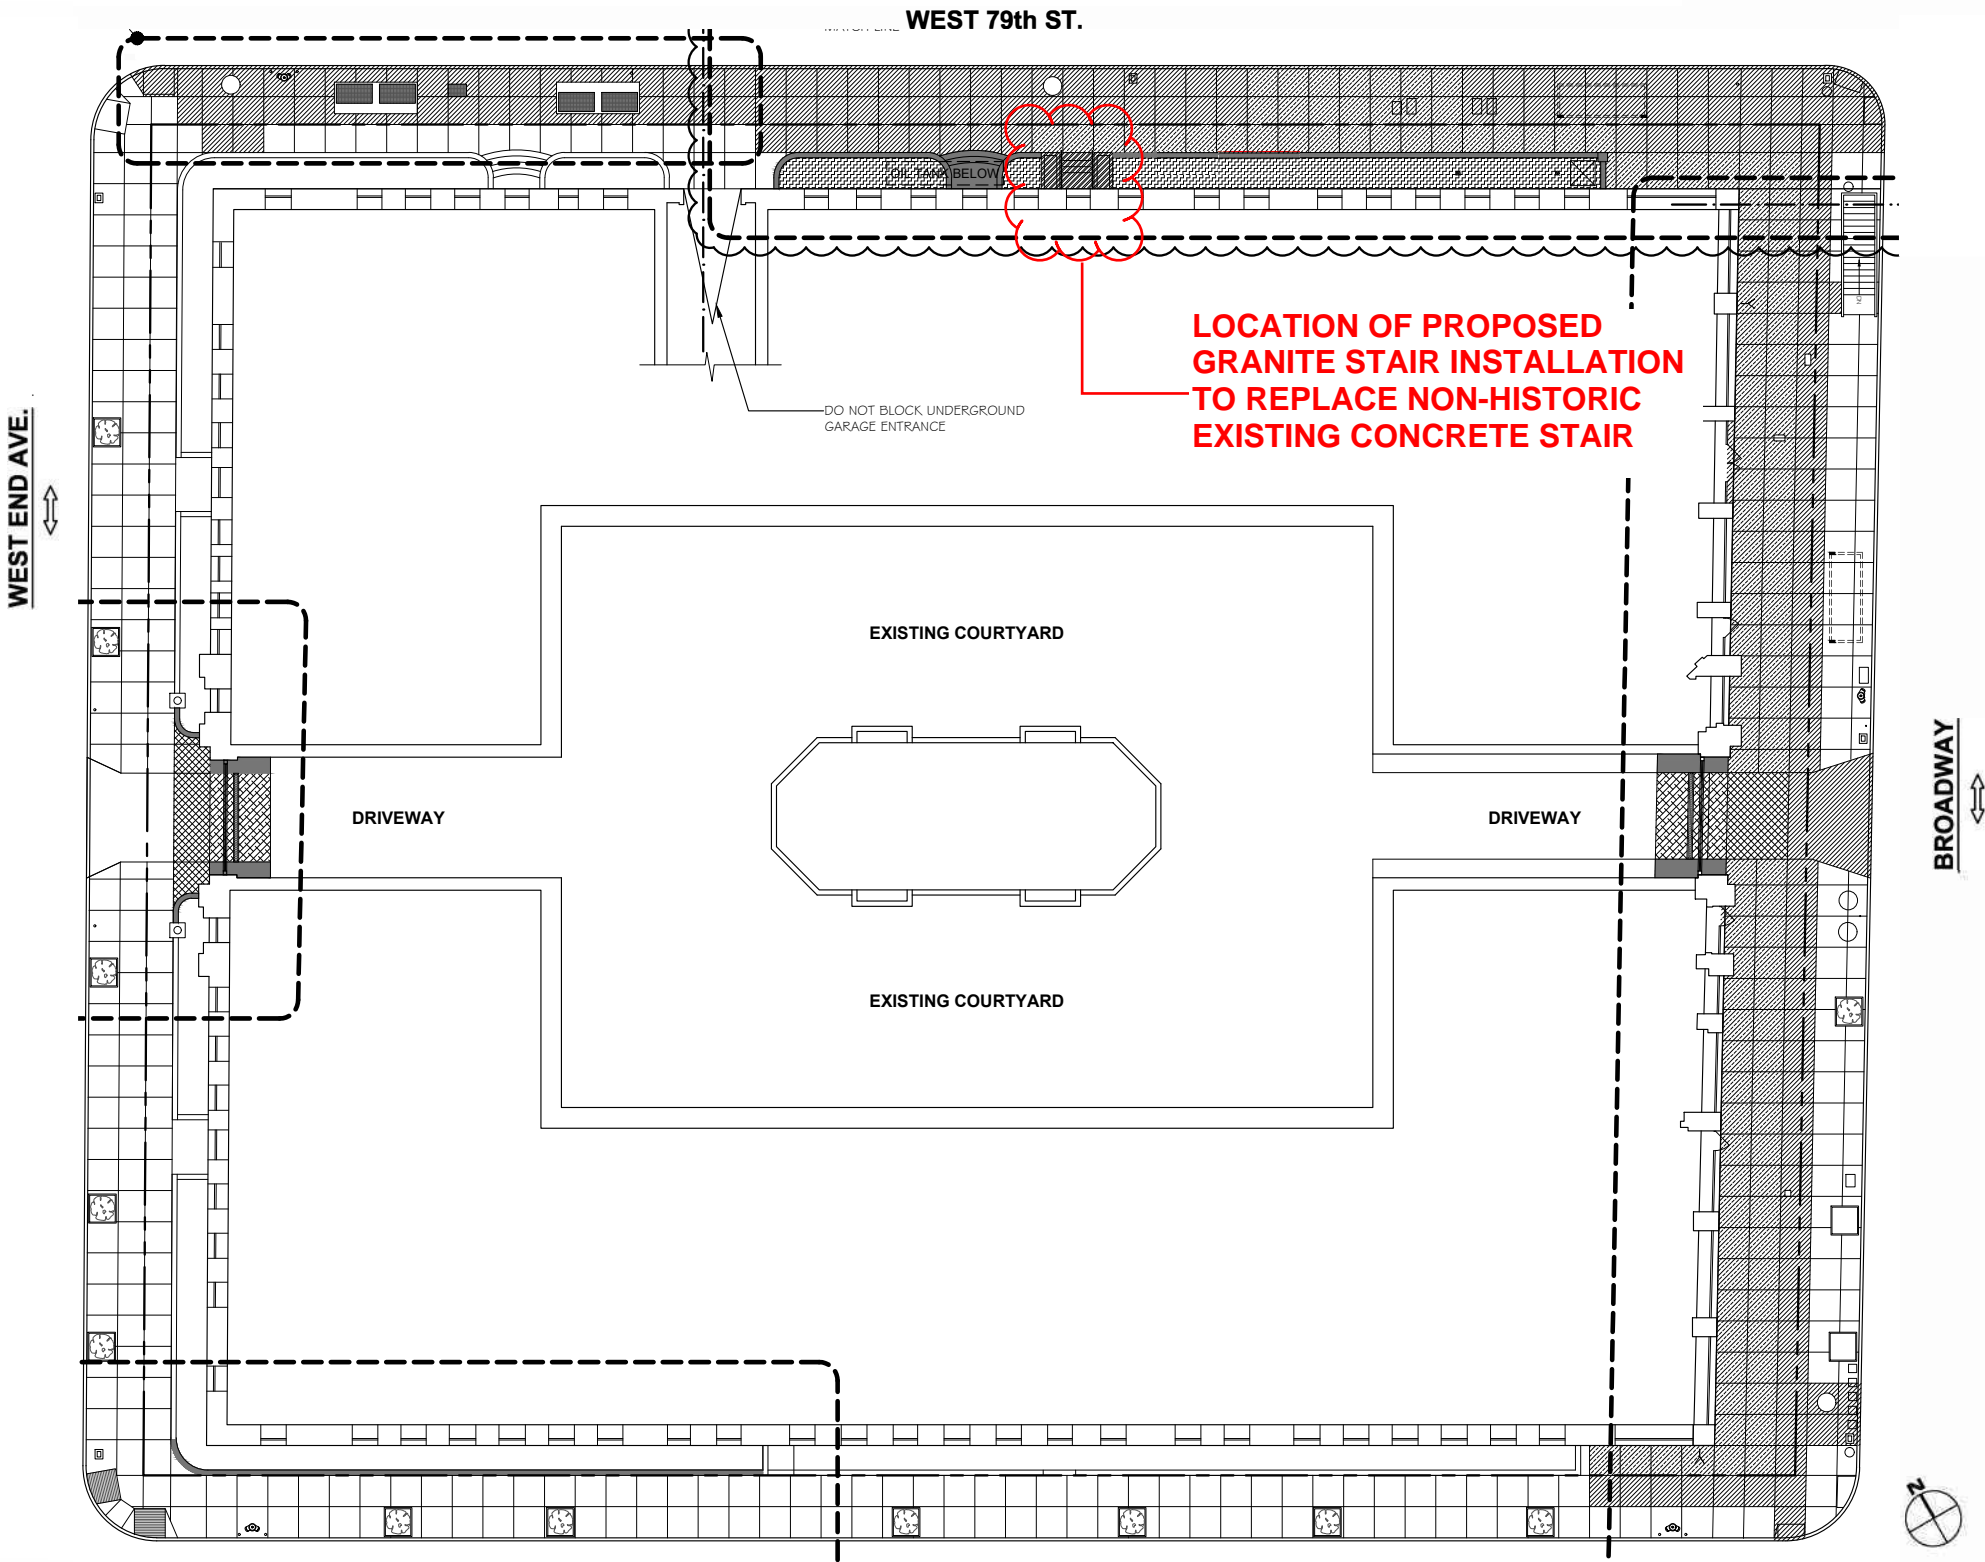

THE APTHORP APARTMENTS

2211 BROADWAY NEW YORK, NY 10021

PROPOSED GRANITE STAIR INSTALLATION AT WEST 79TH STREET




1 | VIEW OF BROADWAY AND WEST 79TH STREET FACADES IN 1910
THE WORLD'S NEW YORK APARTMENT HOUSE ALBUM, 1910

2 | VIEW OF BROADWAY AND WEST 79TH STREET FACADES IN 2020
VIDARIS PHOTO, SEPTEMBER 22, 2020


THE APTHORP APARTMENTS

2211 BROADWAY NEW YORK, NY 10021

PROPOSED GRANITE STAIR INSTALLATION AT WEST 79TH STREET

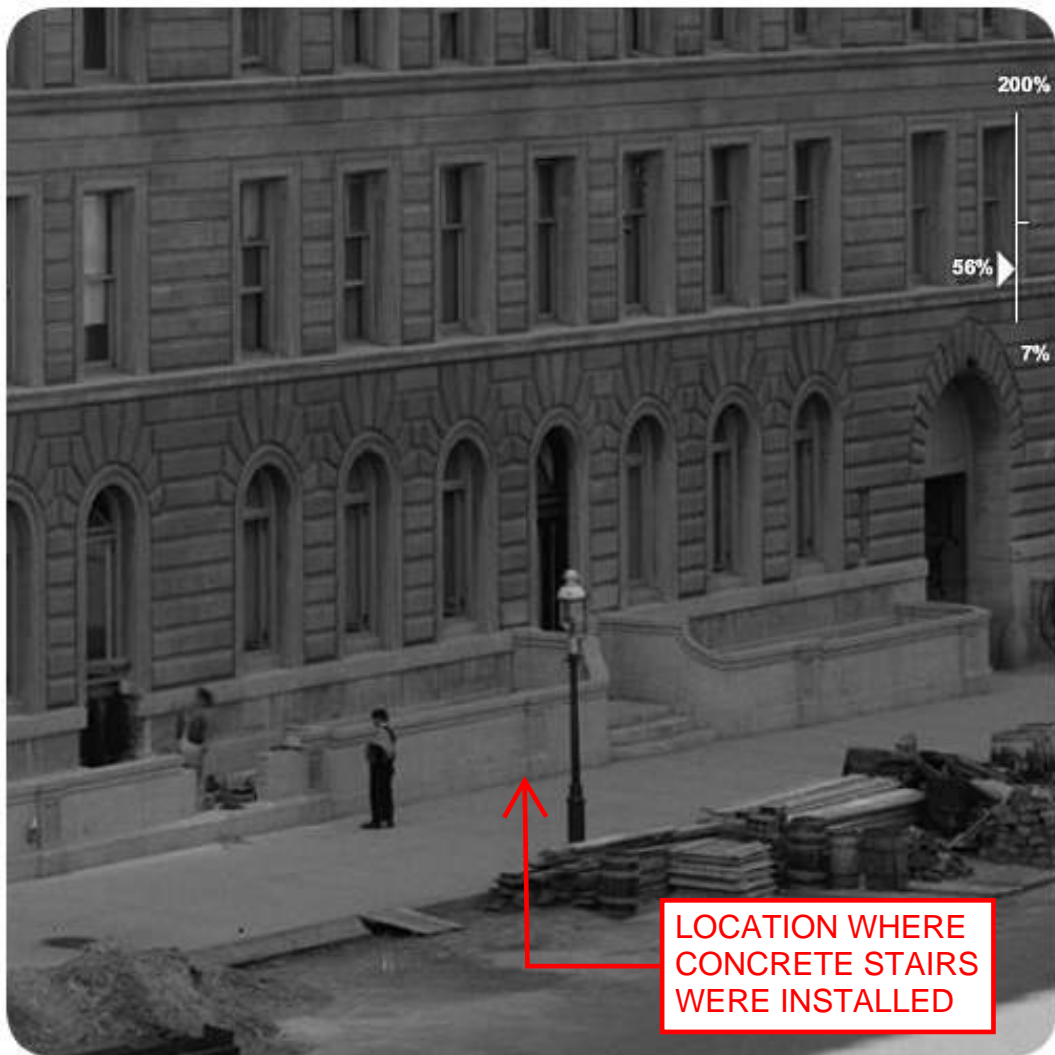

HISTORIC PHOTOGRAPH SHOWING LOCATION OF EXISTING CONCRETE STAIRS AND WHERE NEW GRANITE STAIRS WILL BE INSTALLED

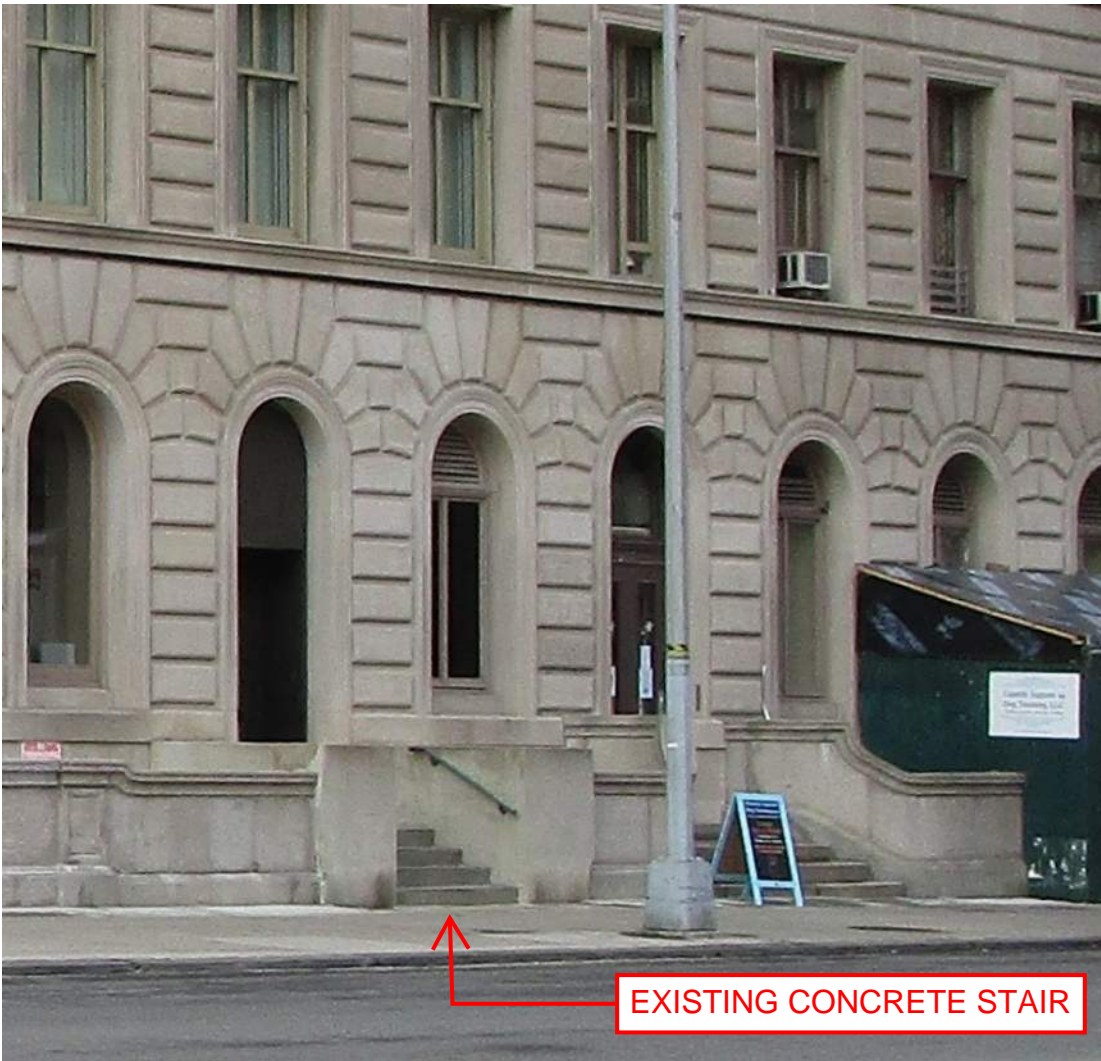


CURRENT PHOTOGRAPH SHOWING EXISTING CONCRETE STAIRS TO BE REMOVED AND REPLACED WITH NEW GRANITE STAIRS

THE APTHORP APARTMENTS

2211 BROADWAY NEW YORK, NY 10021





BUILDING EXTERIOR STAIR LOCATION PLAN

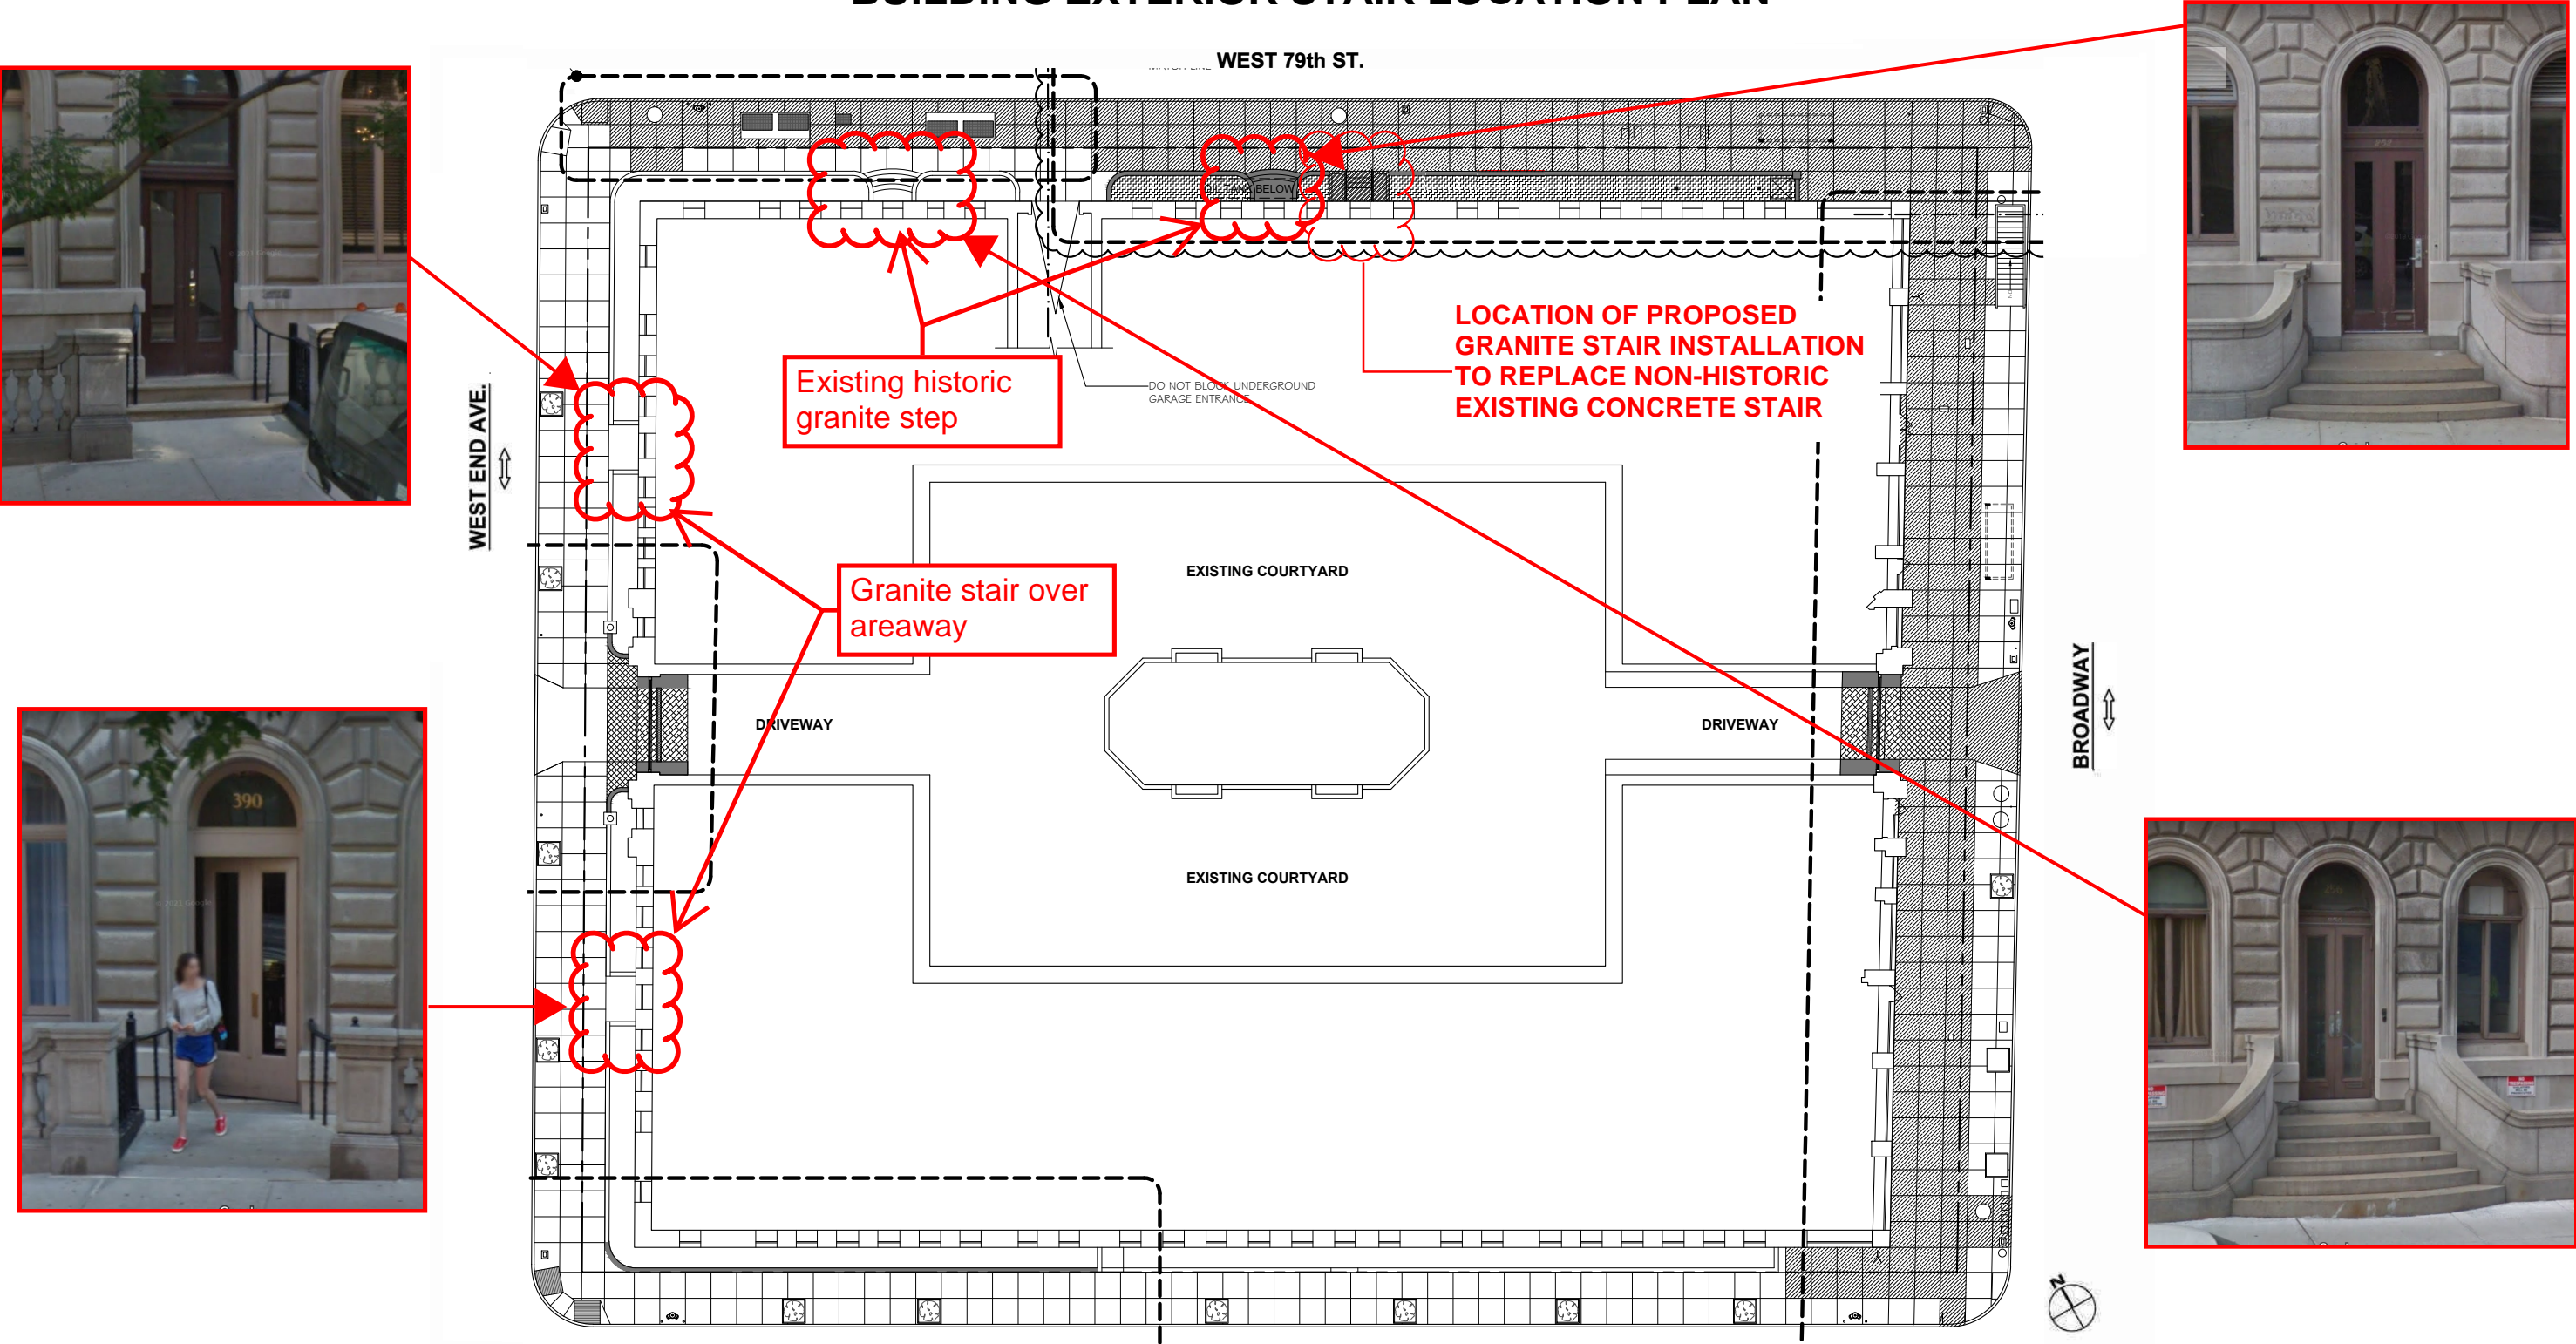

THE APTHORP APARTMENTS

2211 BROADWAY NEW YORK, NY 10021


PROPOSED GRANITE STAIR INSTALLATION AT WEST 79TH STREET

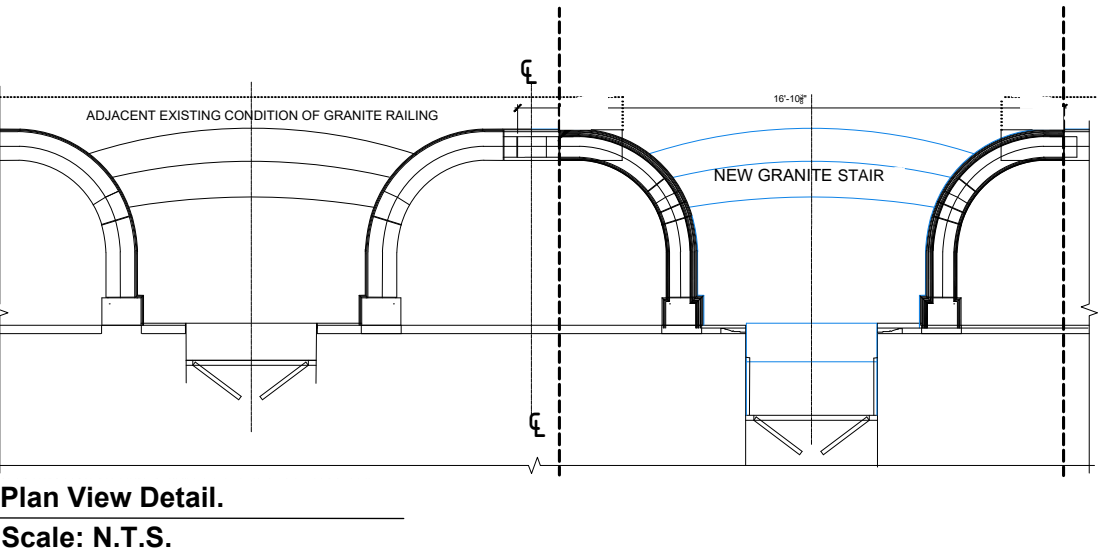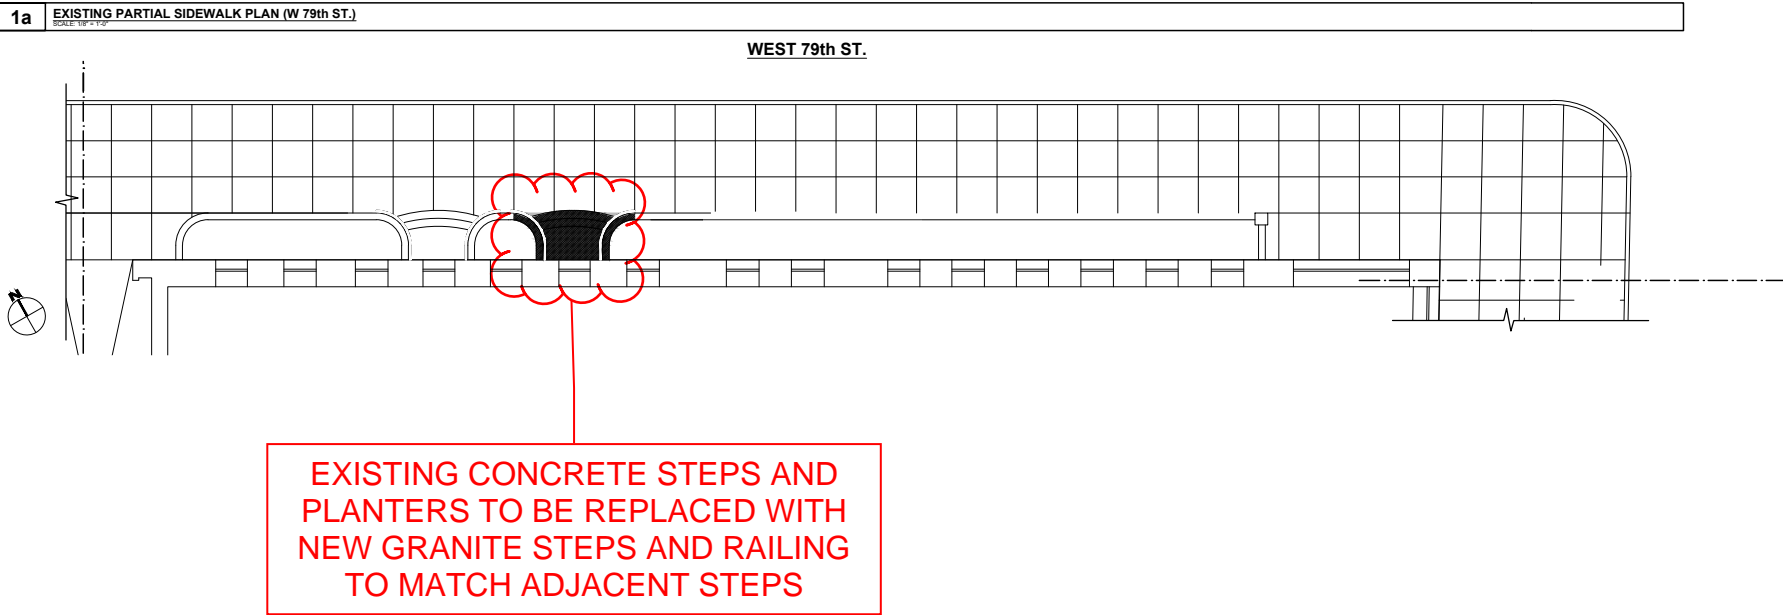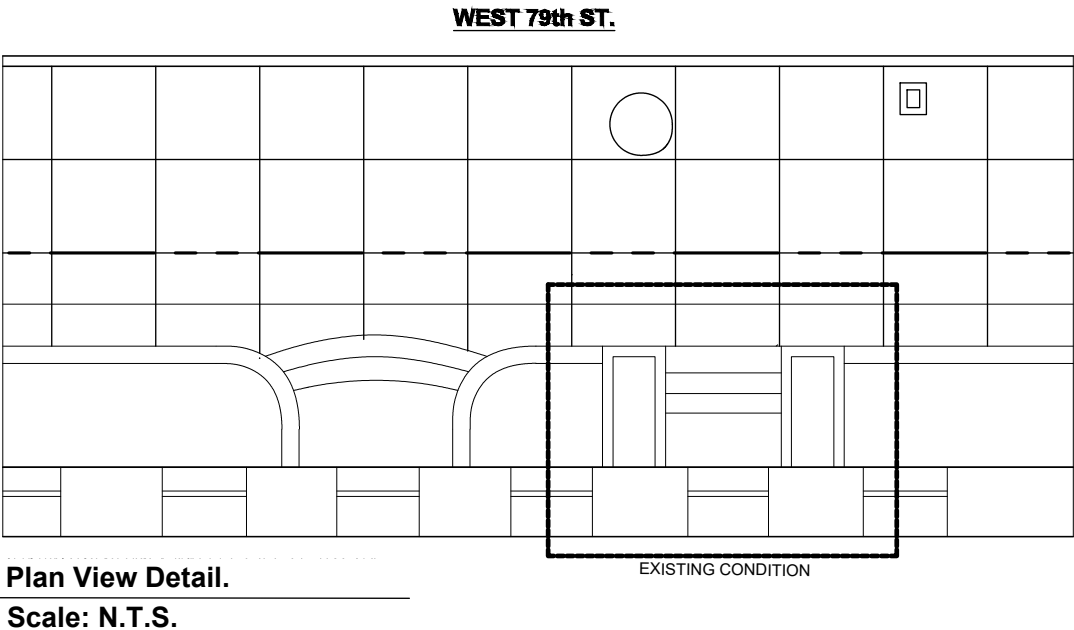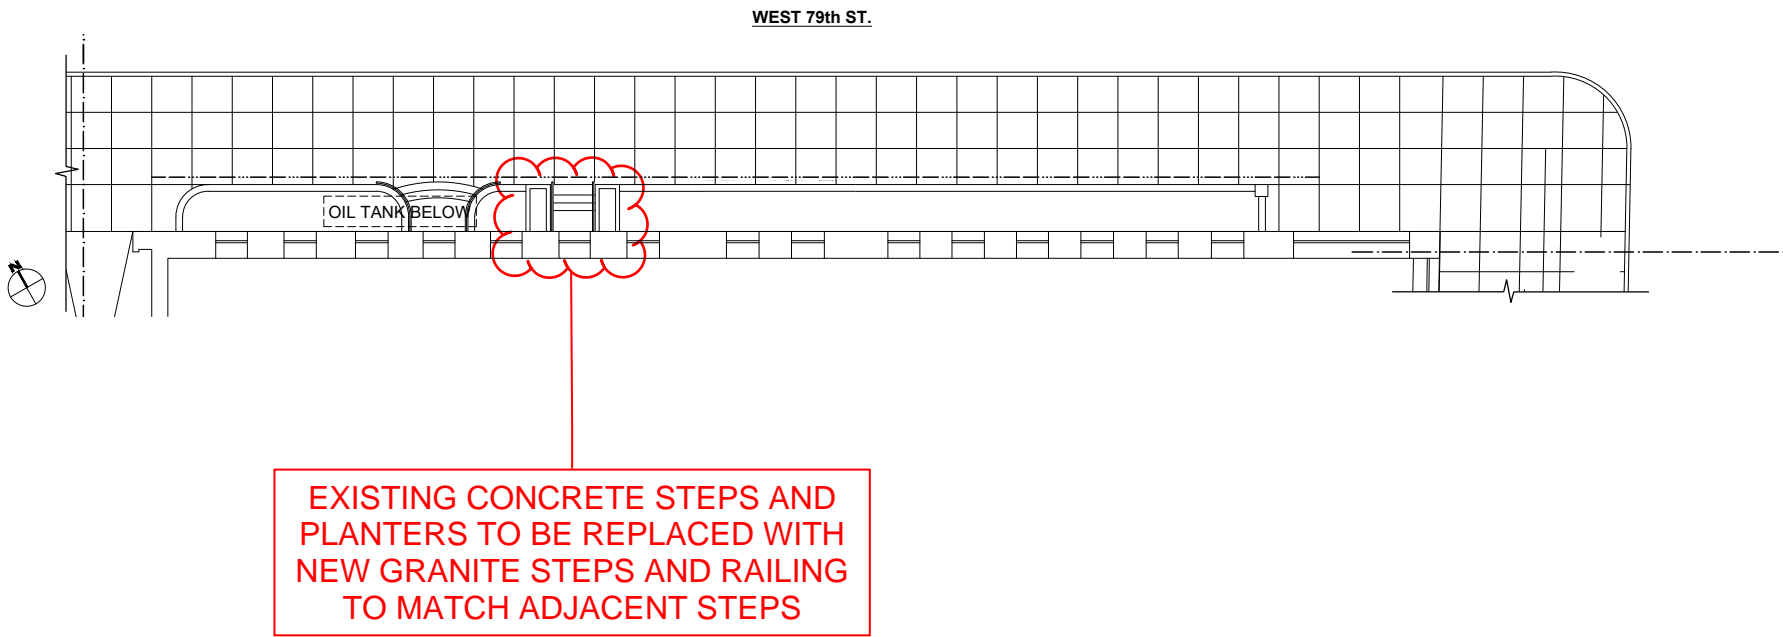

THE APTHORP APARTMENTS


2211 BROADWAY NEW YORK, NY 10021

PROPOSED GRANITE STAIR INSTALLATION AT WEST 79TH STREET

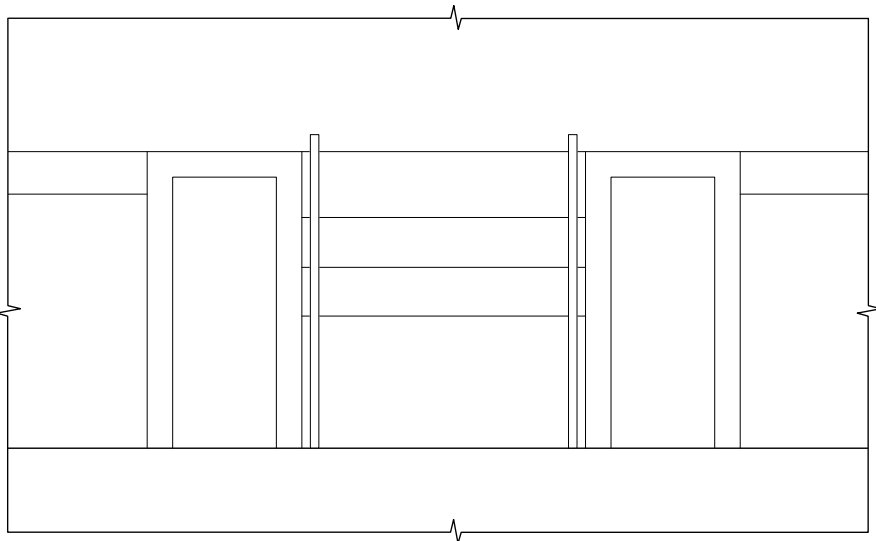

1a EXISTING STAIRS (W 79th ST.)

A EXISTING CONCRETE STAIR AND PLANTERS PROPOSED FOR REPLACEMENT

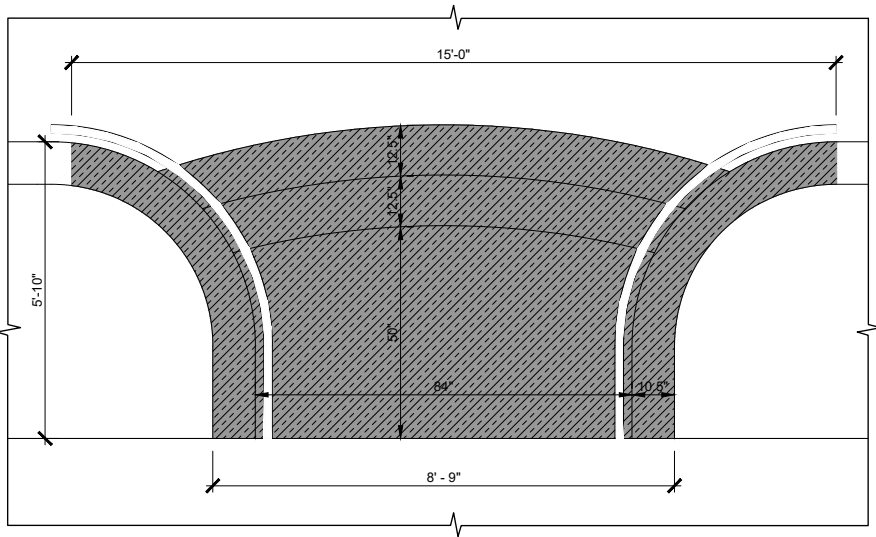

2a PROPOSED STAIR (GRANITE STAIR (W 79th ST.))

B EXISTING ADJACENT GRANITE STAIR AND RAILING




SOCOTEC, INC.
151 W 42ND STREET, 24TH FLOOR
NEW YORK, NY 10036
WWW.SOCOTEC.US

THE APTHORP APARTMENTS

2211 BROADWAY NEW YORK, NY 10021

PROPOSED GRANITE STAIR INSTALLATION AT WEST 79TH STREET

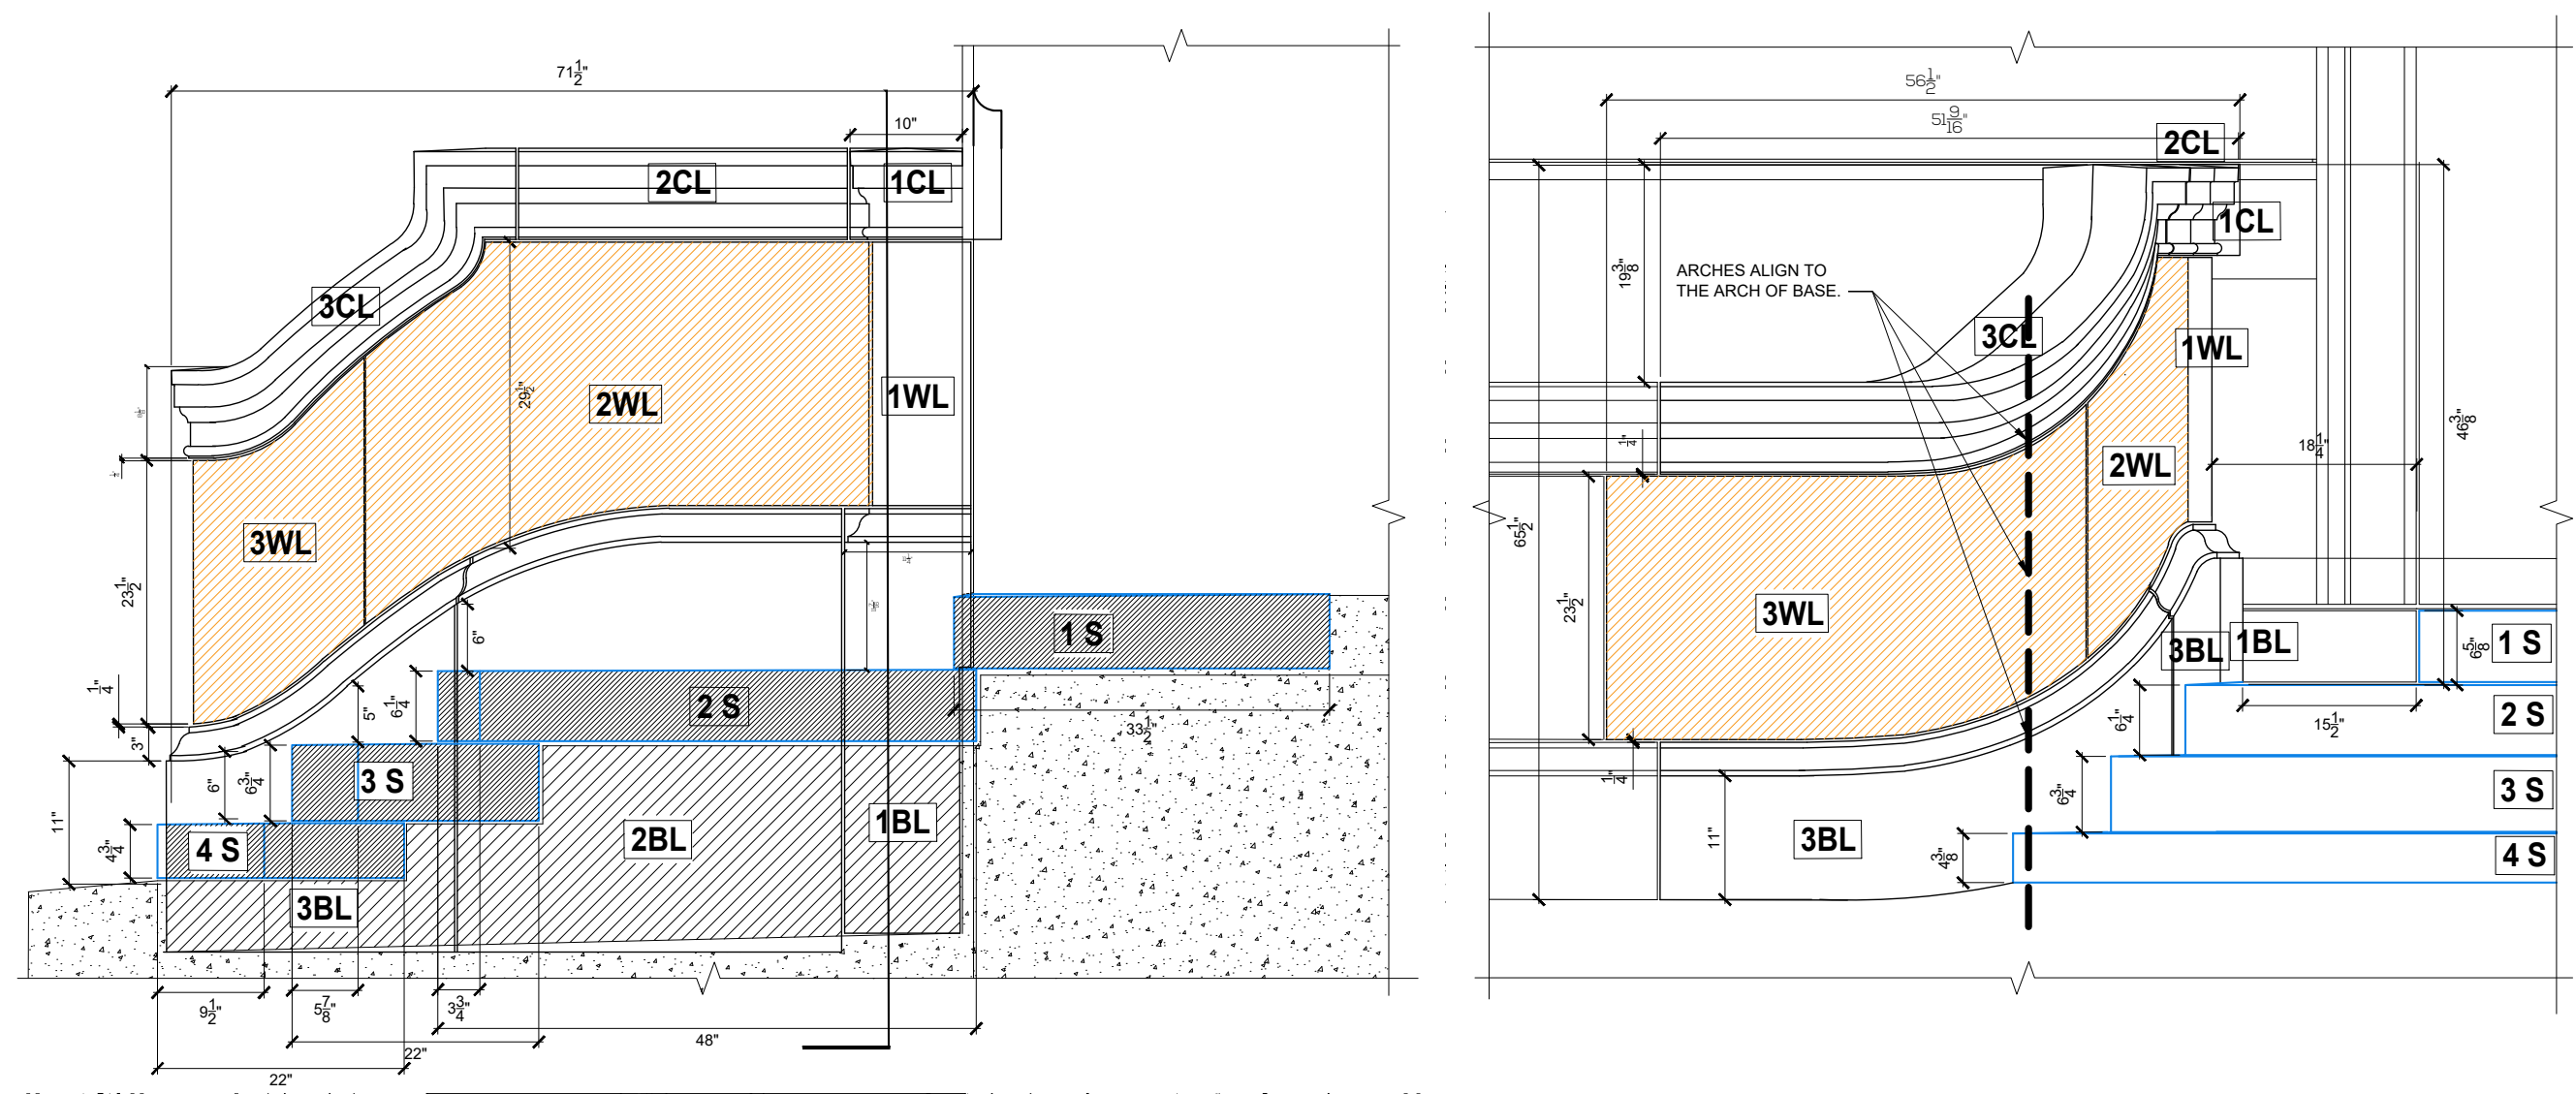


GRANITE STAIR ELEVATION AND SECTION DETAILS

THE APTHORP APARTMENTS

2211 BROADWAY NEW YORK, NY 10021

PROPOSED GRANITE STAIR INSTALLATION AT WEST 79TH STREET

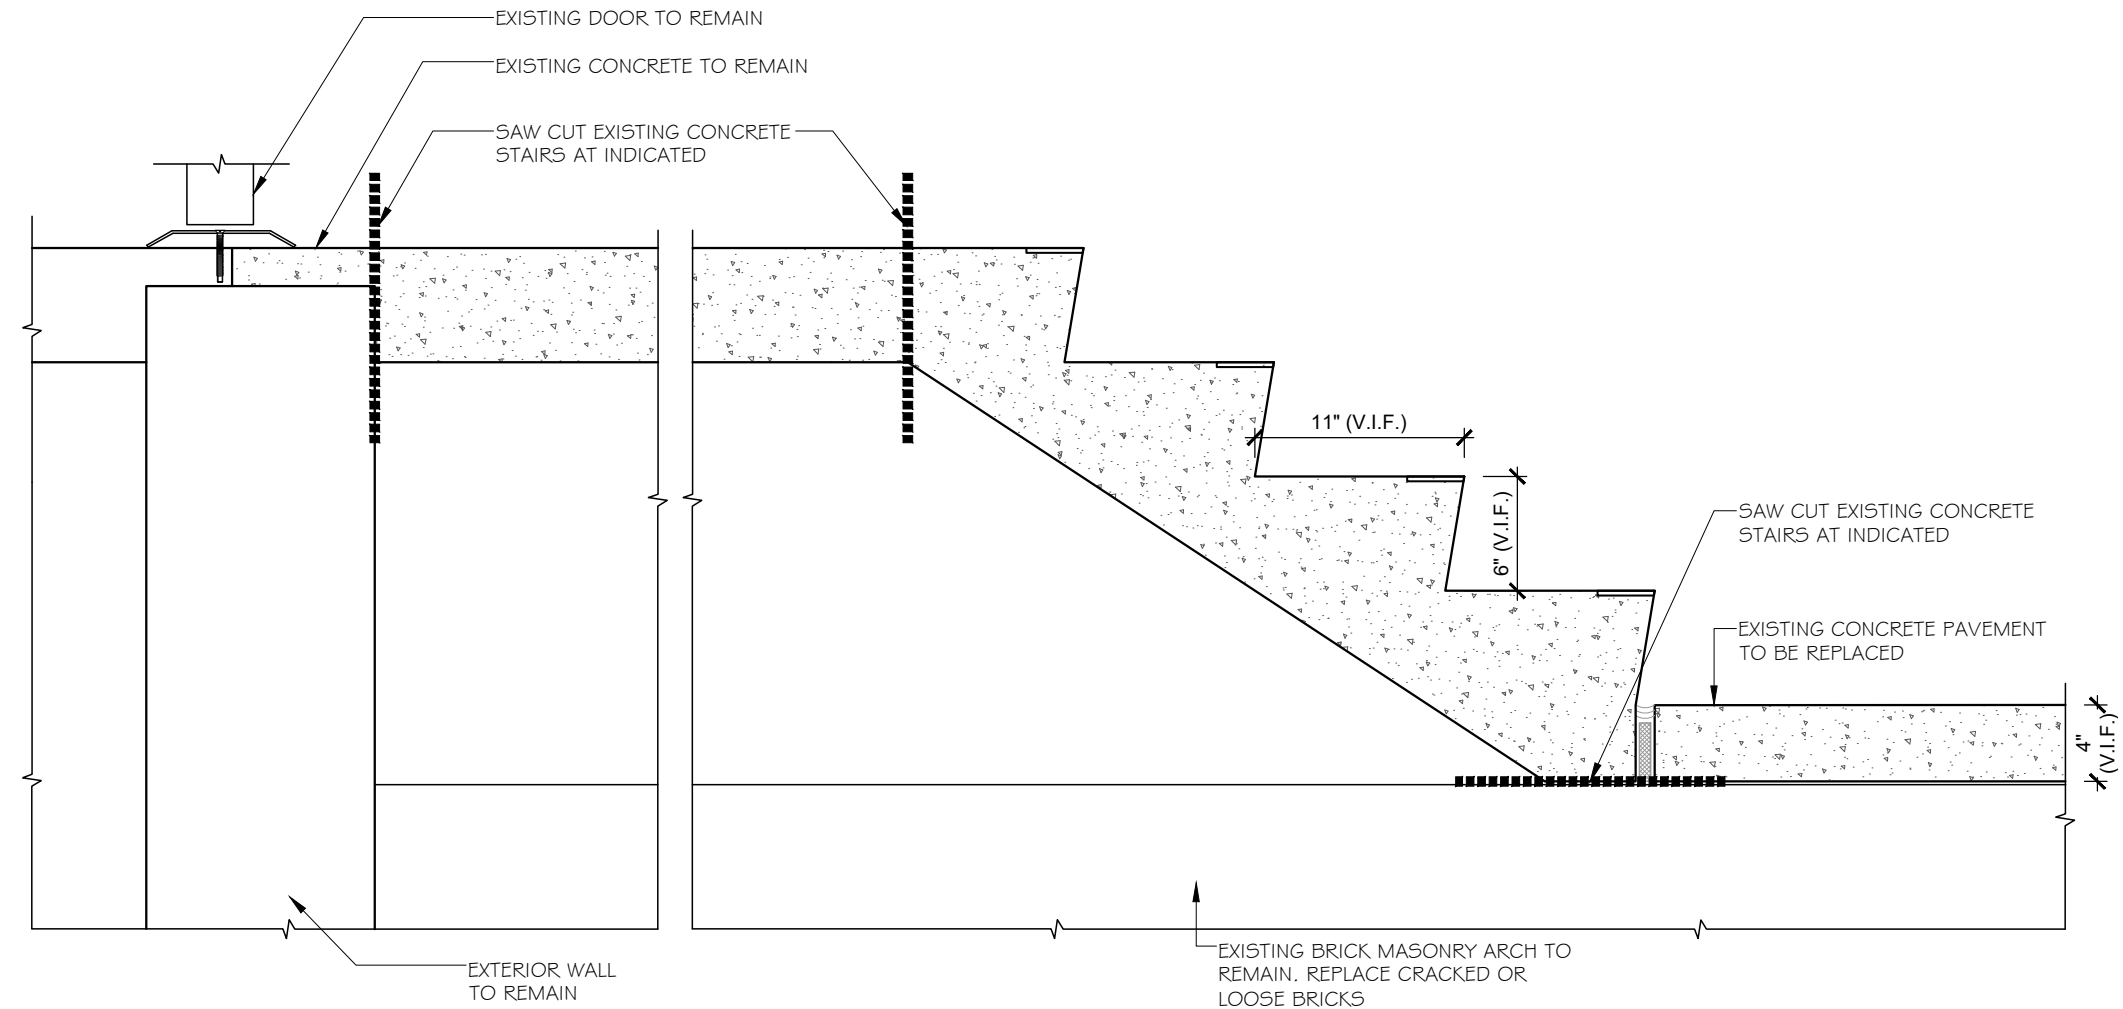


1a **EXISTING CONCRETE STAIRS REMOVAL**
SCALE: 1-1/2" = 1'-0"

THE APTHORP APARTMENTS

2211 BROADWAY NEW YORK, NY 10021

PROPOSED GRANITE STAIR INSTALLATION AT WEST 79TH STREET

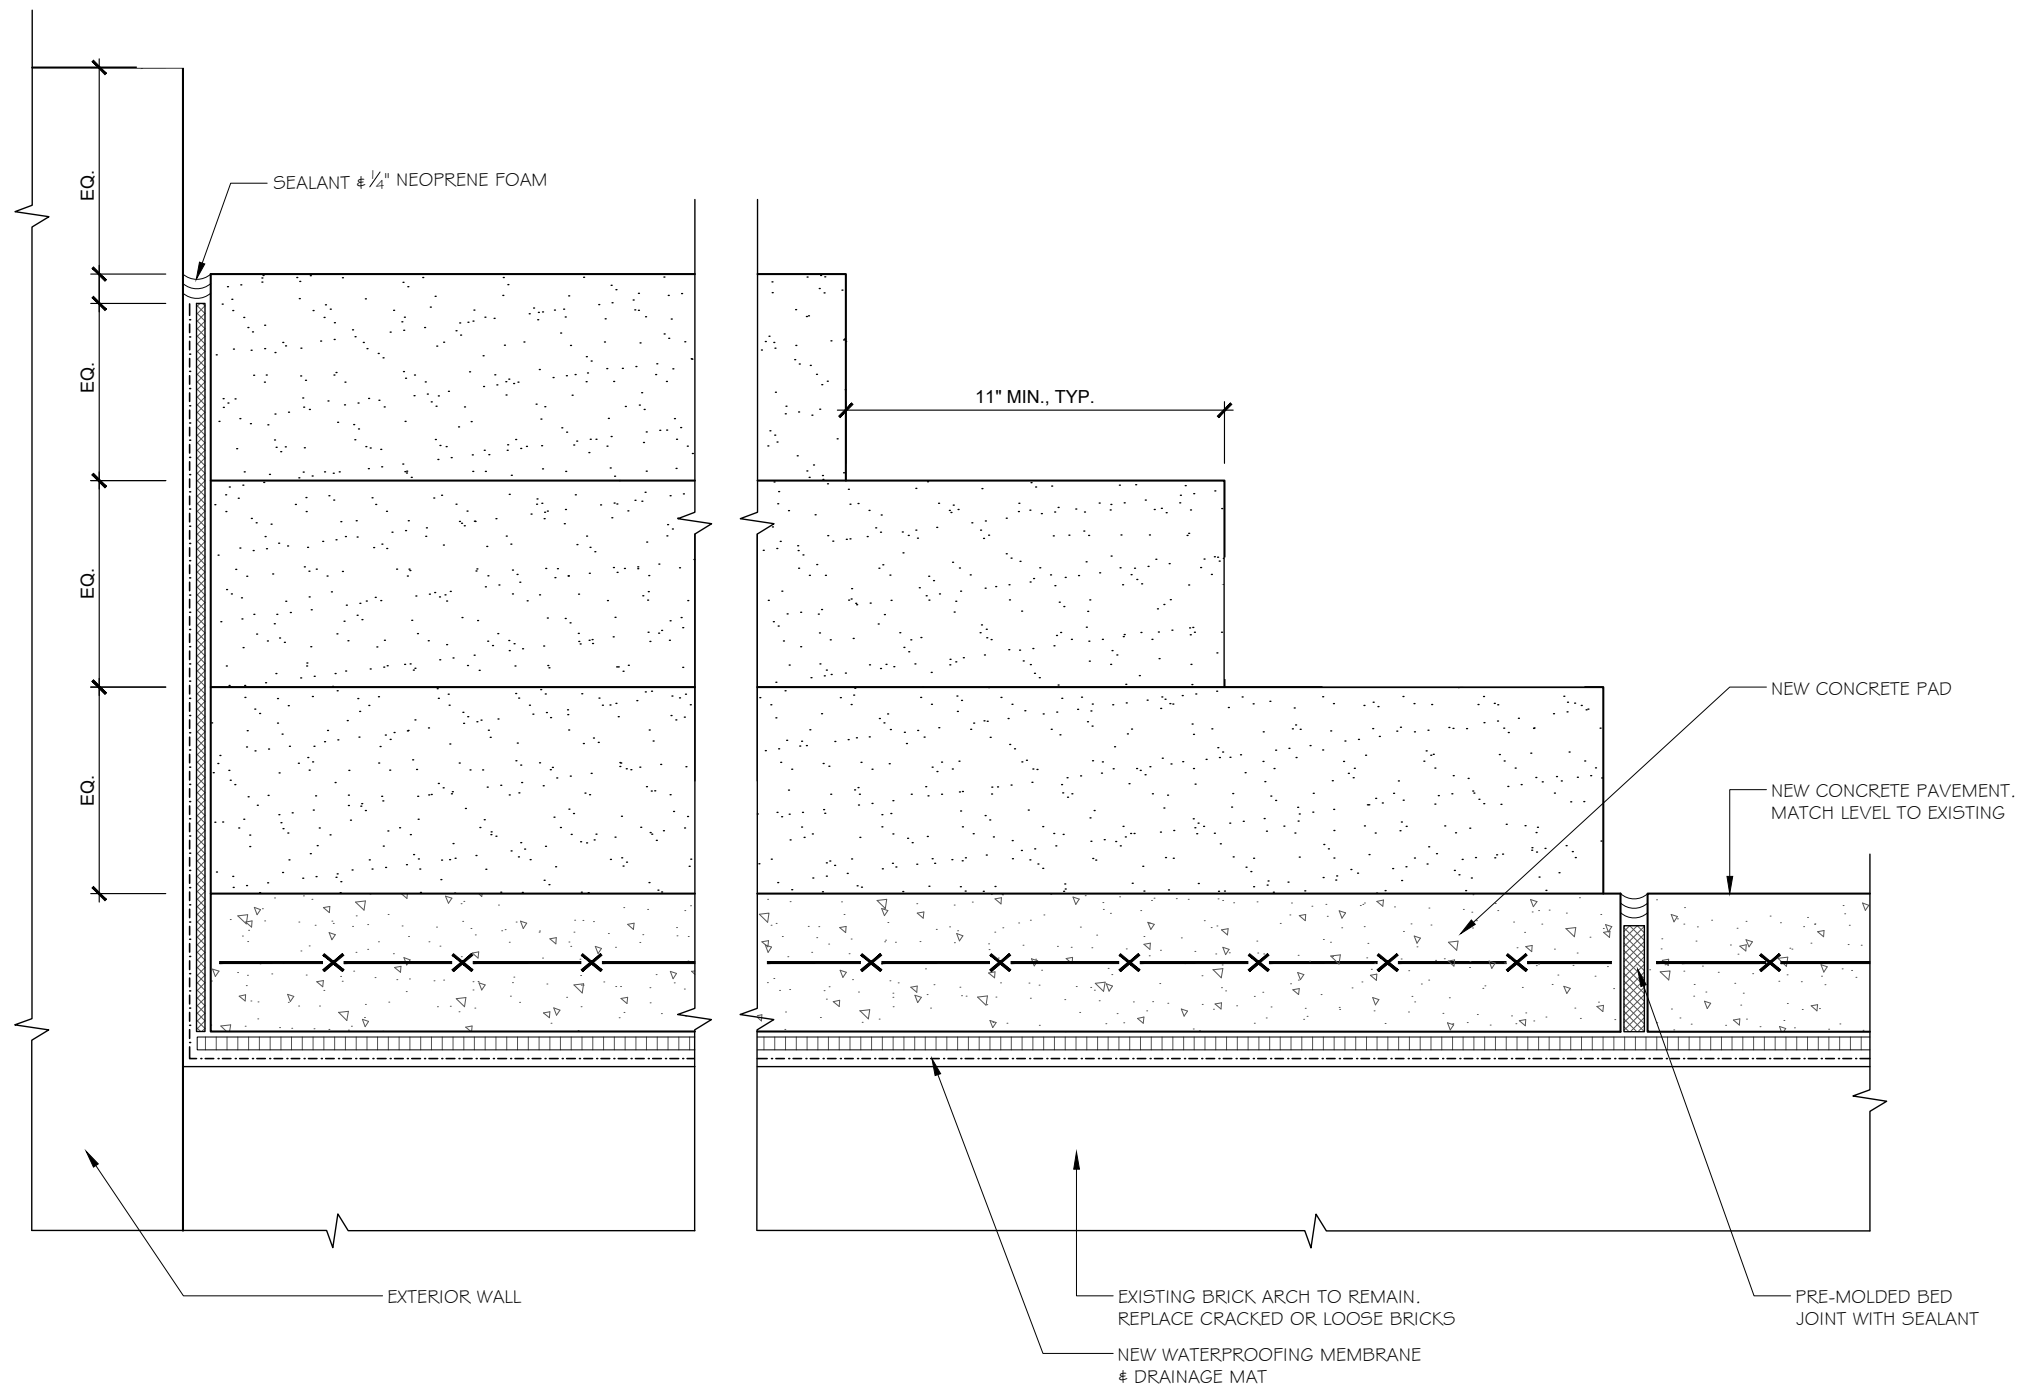


GRANITE STAIR INSTALLATION
SCALE: 3" = 1'-0"

THE APTHORP APARTMENTS

2211 BROADWAY NEW YORK, NY 10021

PROPOSED GRANITE STAIR INSTALLATION AT WEST 79TH STREET

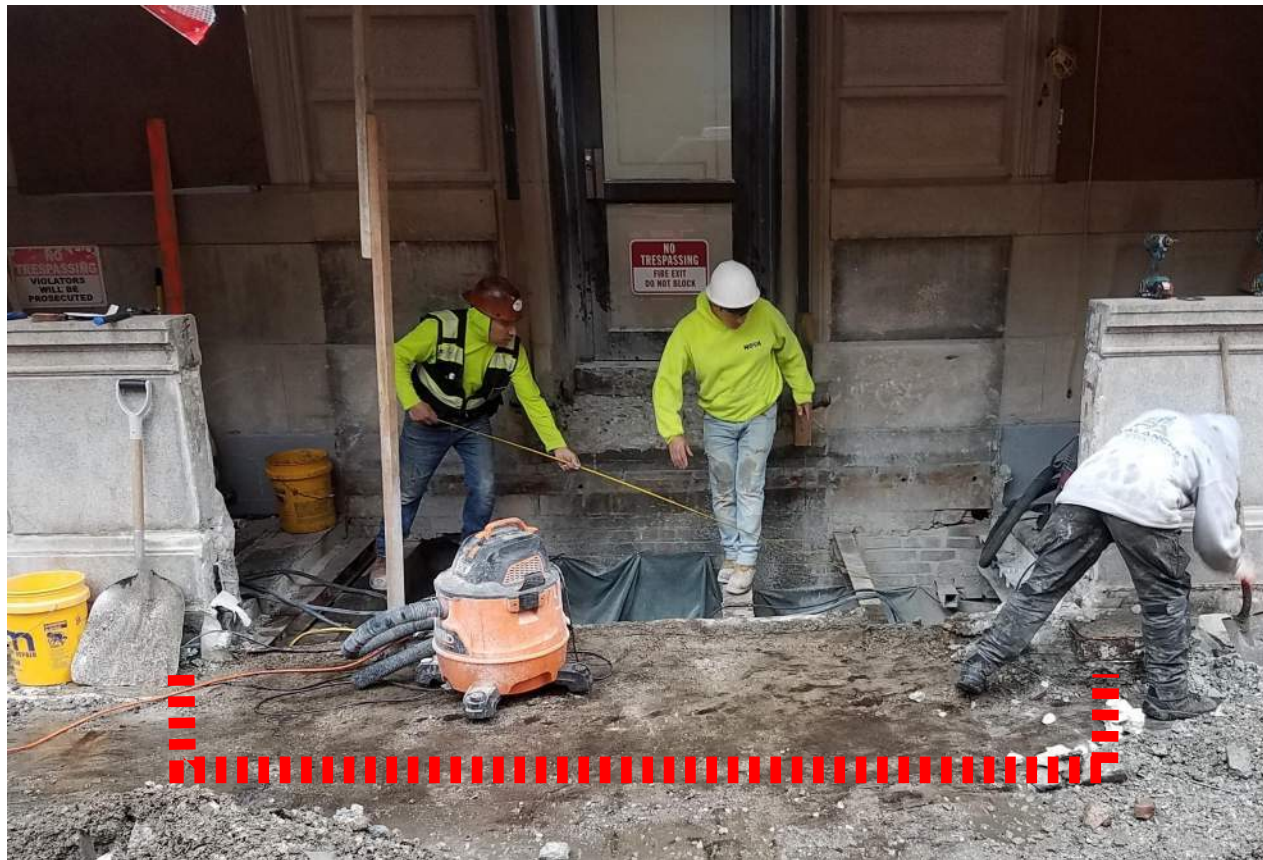

EXISTING CONDITION OF THE DEMOLISHED CONCRETE STAIR

THE APTHORP APARTMENTS

2211 BROADWAY NEW YORK, NY 10021

PROPOSED GRANITE STAIR INSTALLATION AT WEST 79TH STREET



VIEW WITH CONCRETE STAIR



PHOTO MOCK-UP WITH NEW GRANITE STAIR

The current proposal is:

Preservation Department – Item 8, LPC-22-09472

**2211 Broadway – The Apthorp Apartments - Individual
Landmark – West End - Collegiate Historic District Extension
Borough of Manhattan**

To Testify Please Join Zoom

Webinar ID: 857 9328 6573

Passcode: 043215

By Phone: 1 646-558-8656 US (New York)

877-853-5257 (Toll free) US

888 475 4499 (Toll free)

Note: If you want to testify on an item, join the Zoom webinar at the agenda's "Be Here by" time (about an hour in advance). When the Chair indicates it's time to testify, "raise your hand" via the Zoom app if you want to speak (*9 on the phone). Those who signed up in advance will be called first.