

**April 1, 2025**  
Public Hearing

The current proposal is:

**Preservation Department – Item 1, LPC-25-07613**

**155 Warren Street and 14 Verandah Place – Cobble Hill**

**Historic District**

**Borough of Brooklyn**

**To testify virtually, please join Zoom**

**Webinar ID:** 160 977 4343

**Passcode:** 525077

By Phone: 646-828-7666 (NY)

833-435-1820 (Toll-free)




833-568-8864 (Toll-free)

**Note:** If you want to testify virtually on an item, join the Zoom webinar at the agenda's "Be Here by" time (about an hour in advance). When the Chair indicates it's time to testify, "raise your hand" via the Zoom app if you want to speak (\*9 on the phone). Those who signed up in advance will be called first.



# 155 Warren Trust Residence

155 Warren St & 14 Verandah Pl, Brooklyn, NY 11201

 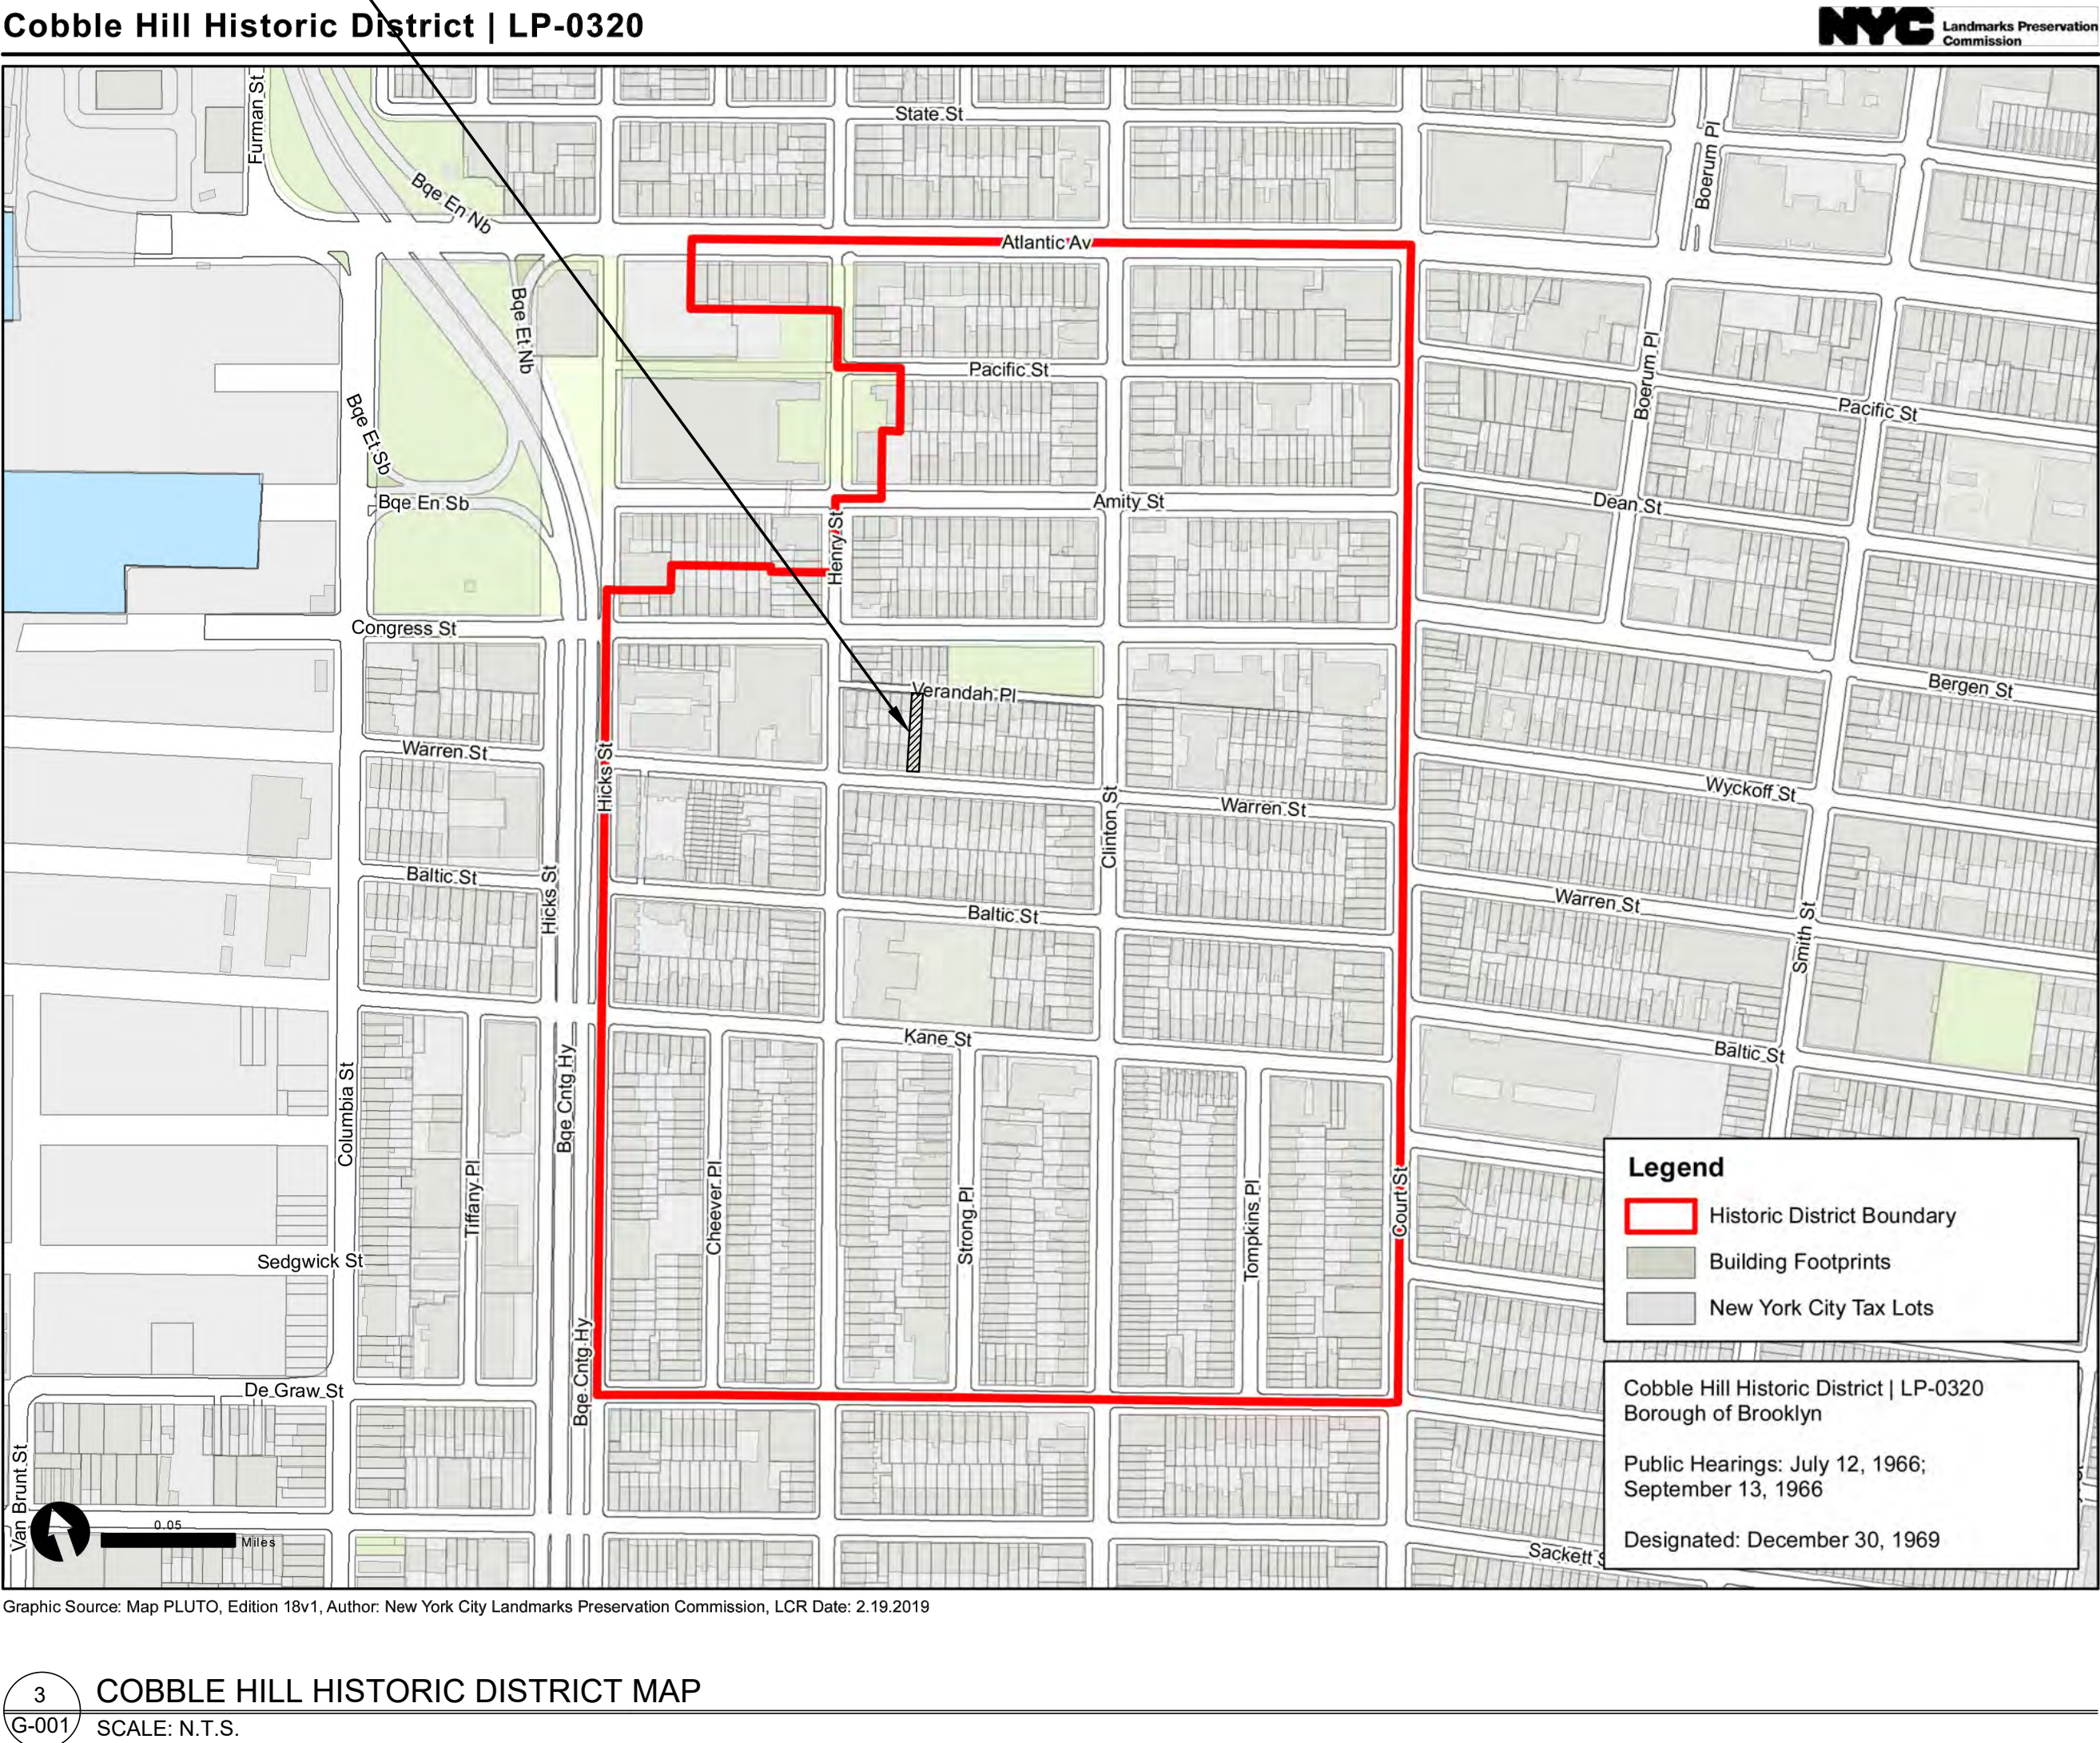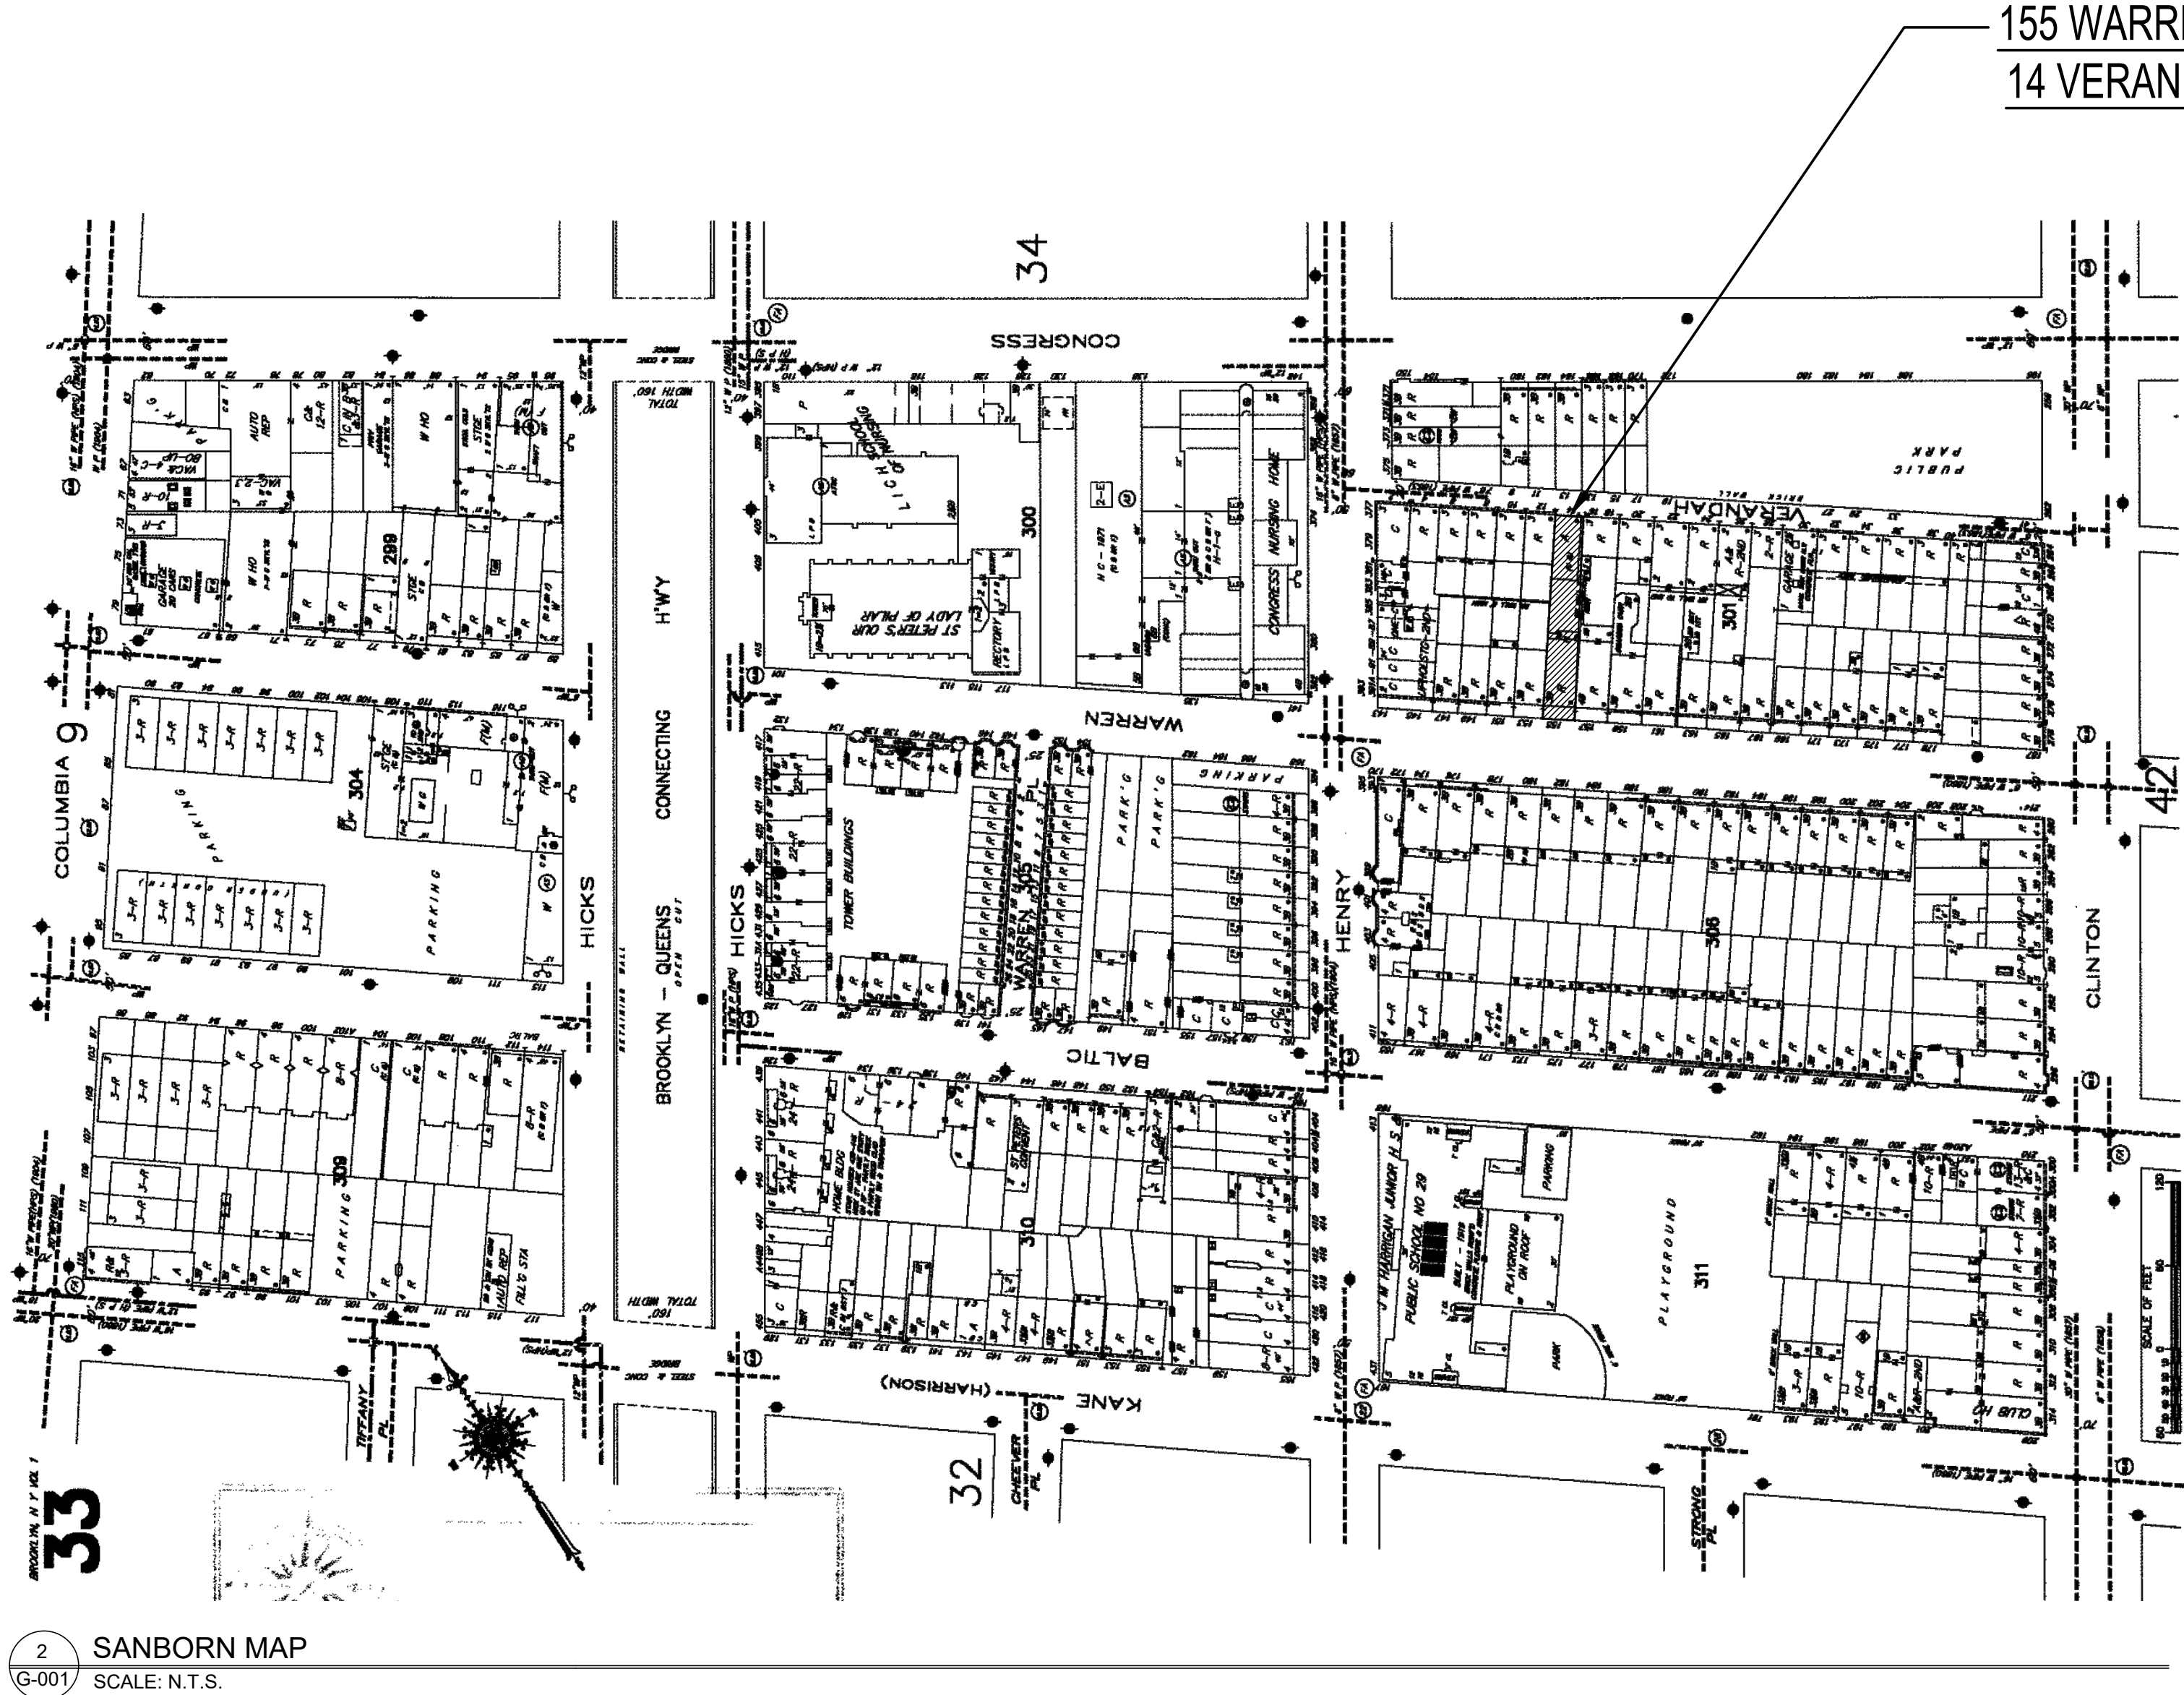

ingui  
ARCHITECTURE

20 Vesey Street Suite 900  
New York, New York 10007  
T: 212.233.6740  
© 2024

1 APRIL 2025  
LPC PUBLIC HEARING



Alterations to:

155 Warren Trust

155 Warren Street  
Brooklyn, NY 11201

LPC-01  
COVER PAGE





1 155 WARREN STREET - 1940 TAX PHOTO  
LPC-02 SCALE: NTS



2 EXISTING FRONT FACADE c.1838  
LPC-02 SCALE: NTS

ingui  
ARCHITECTURE

20 Vesey Street Suite 900  
New York, New York 10007  
T: 212.233.6740  
© 2024

1 APRIL 2025  
LPC PUBLIC HEARING

Alterations to:


155 Warren Trust

155 Warren Street  
Brooklyn, NY 11201

LPC-02

FRONT FACADE PHOTOS




 

ingui  
ARCHITECTURE

20 Vesey Street Suite 900  
New York, New York 10007  
T. 212.233.6740  
© 2024

1 APRIL 2025  
LPC PUBLIC HEARING

 


Alterations to:

155 Warren Trust

155 Warren Street  
Brooklyn, NY 11201

LPC-03  
FRONT FACADE  
EXTERIOR ELEVATIONS

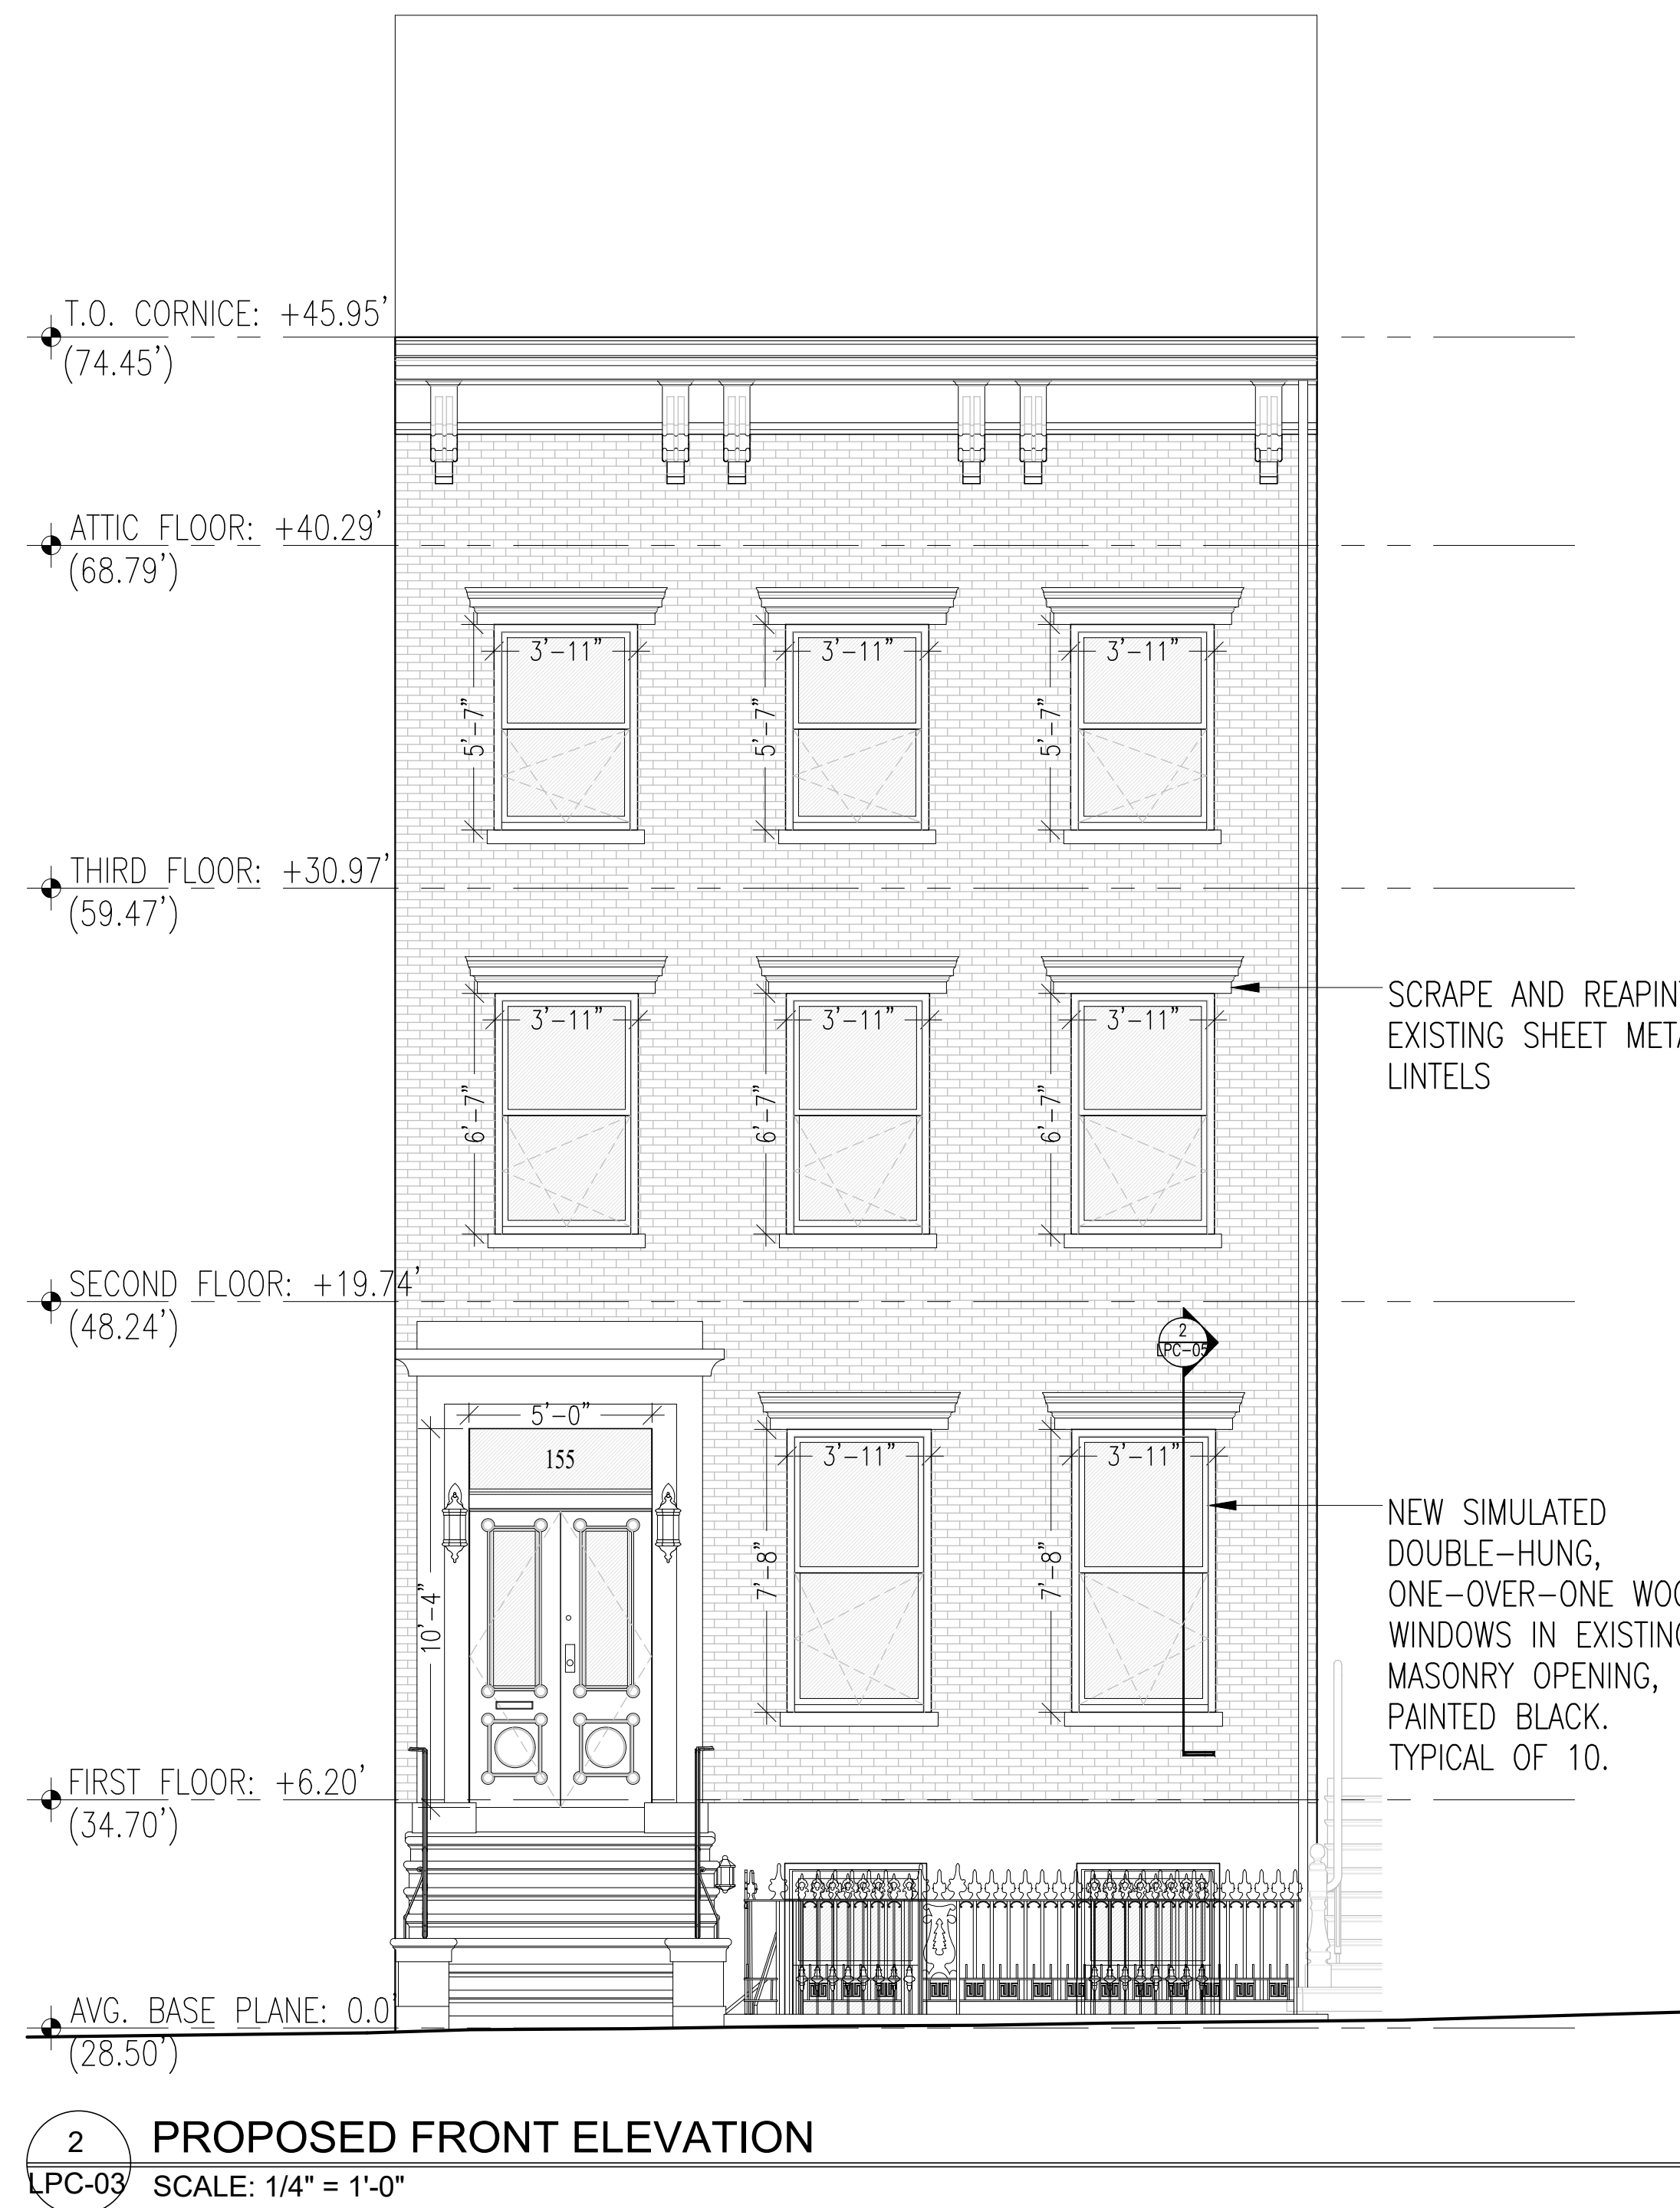





1 EXISTING FRONT FACADE  
LPC-04 SCALE: NTS



2 EXISTING BROWNSTONE DOOR SURROUND  
LPC-04 SCALE: NTS



3 EXISTING FRONT WINDOWS & LINTELS  
LPC-04 SCALE: NTS



4 EXISTING FRONT WINDOWS & LINTELS  
LPC-04 SCALE: NTS

EXISTING WOOD  
BRICKMOLD WITH  
PAINT CHIPPING  
AND VISIBLE  
DETERIORATION




5 EXISTING BRICKMOLD  
LPC-04 SCALE: NTS

EXISTING PAINTED  
SHEET METAL  
LINTELS WITH  
PAINT PEELING




6 EXISTING SHEET METAL LINTELS  
LPC-04 SCALE: NTS



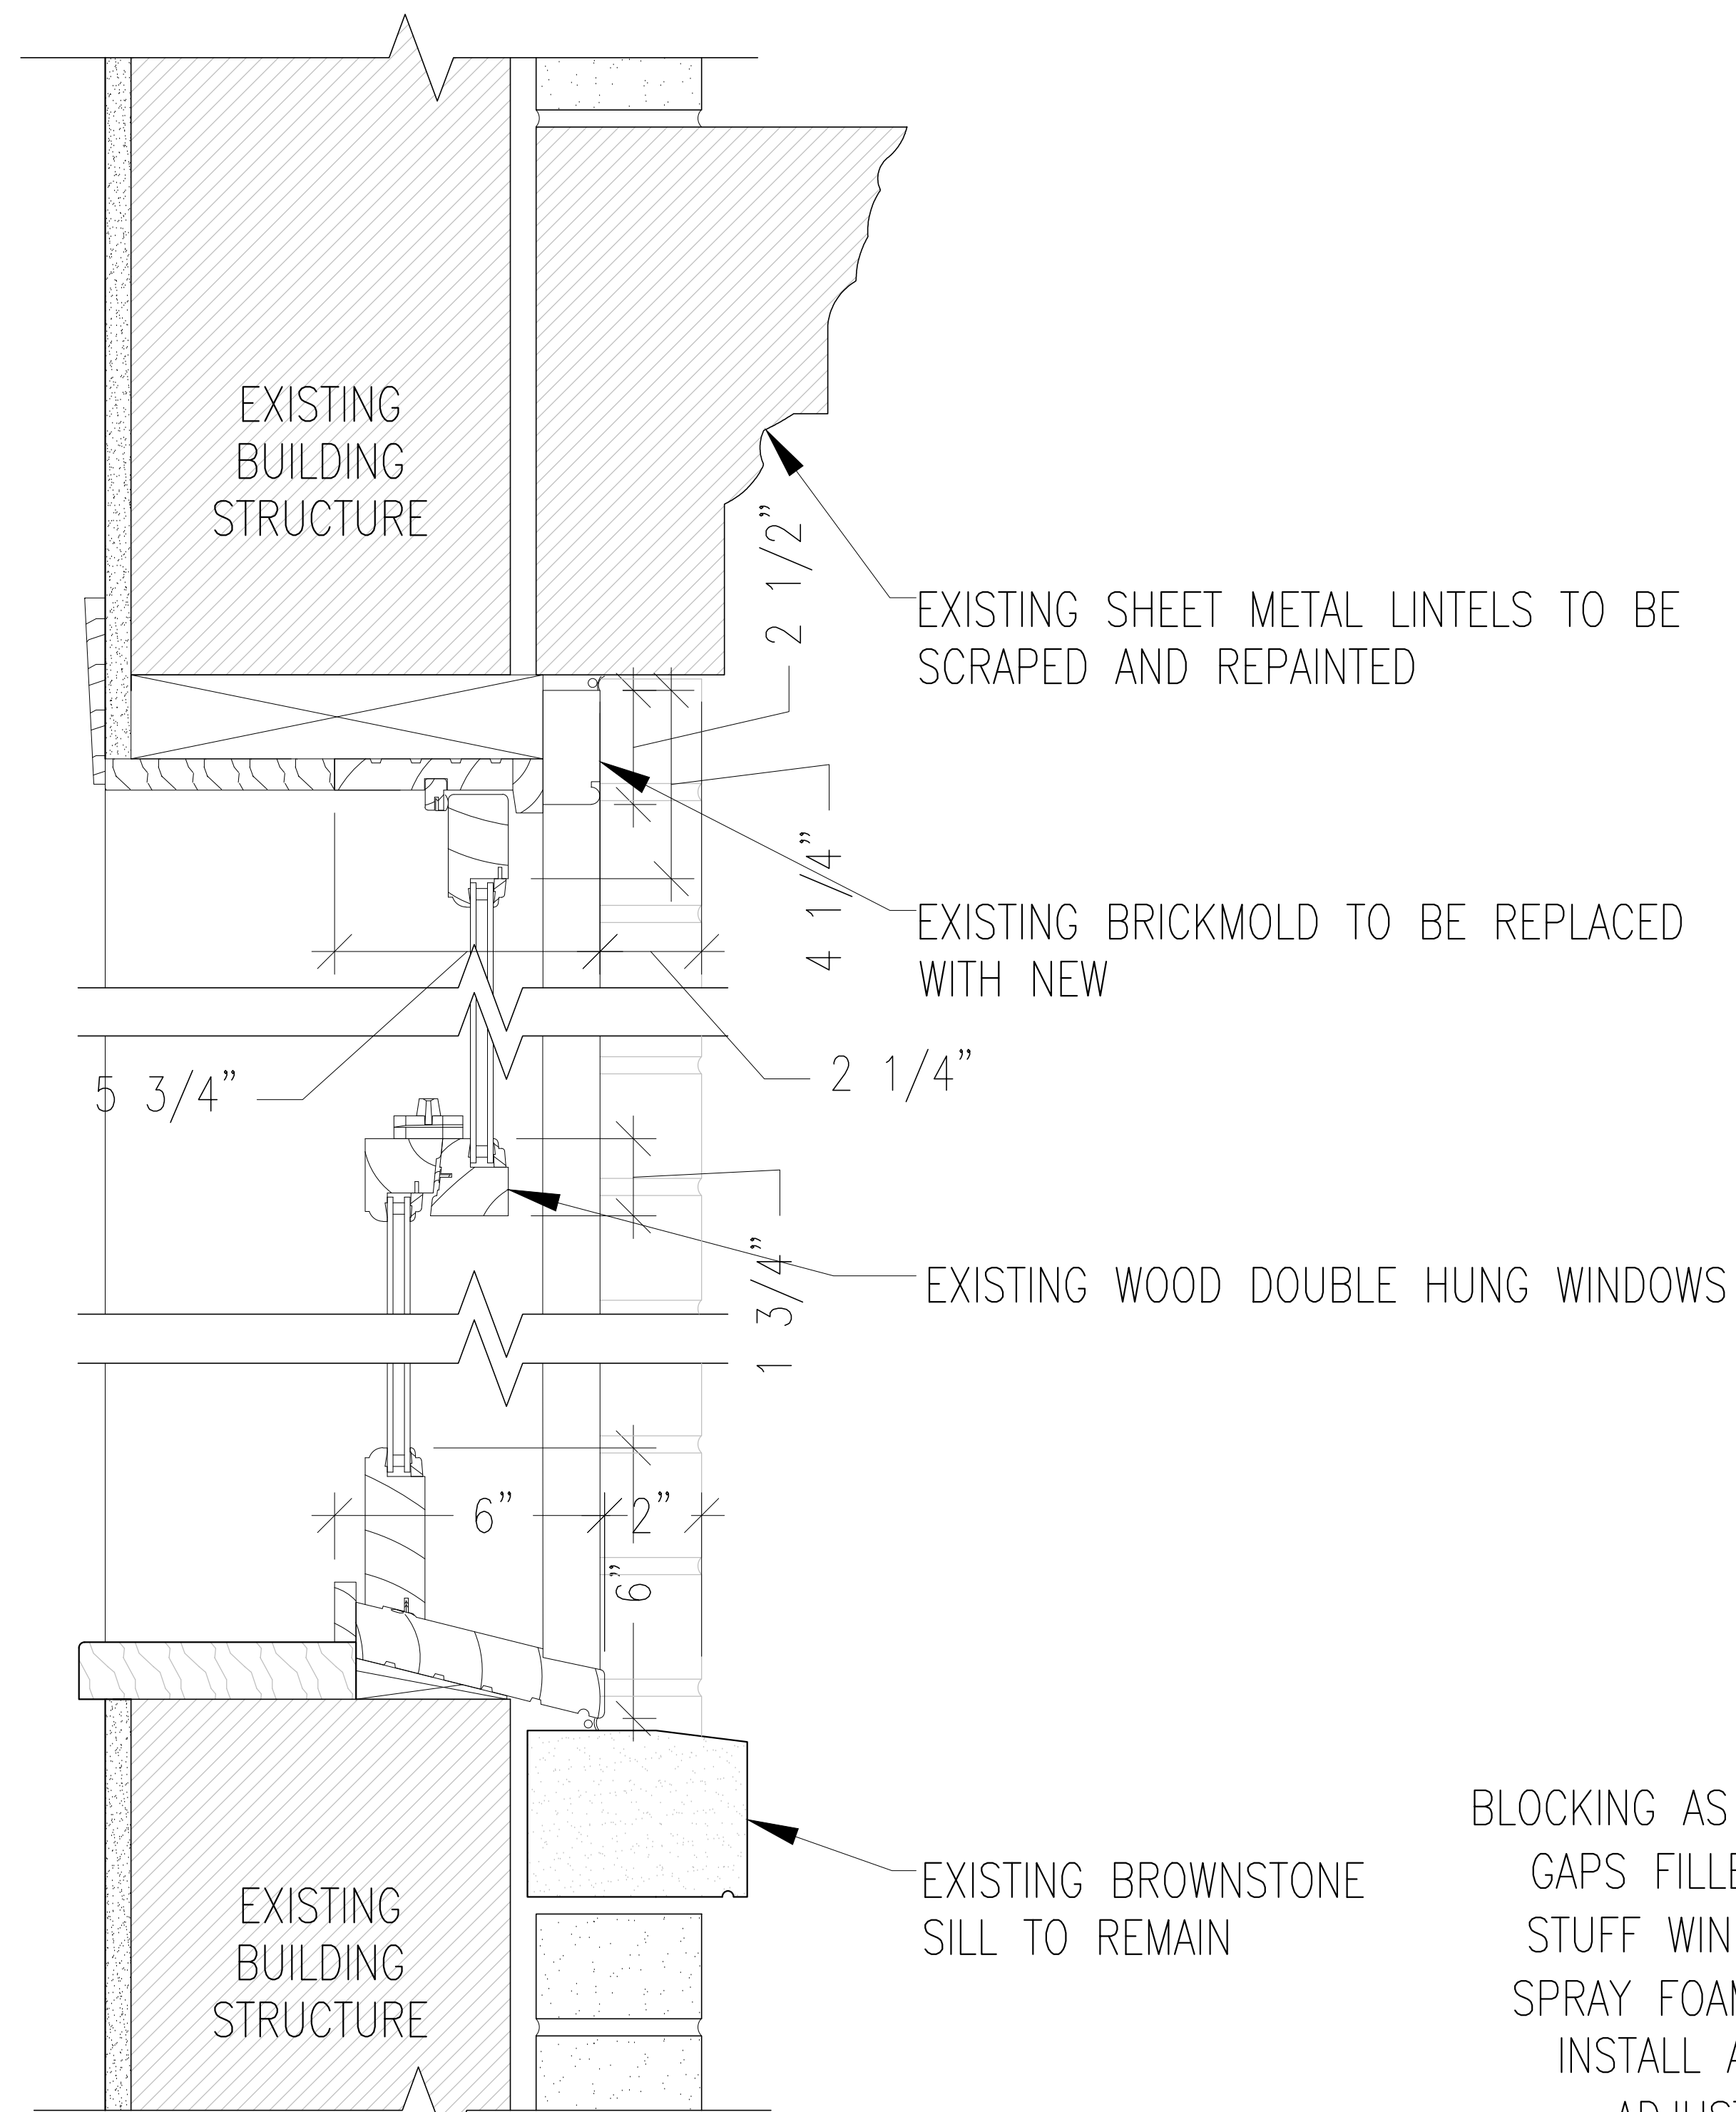

1  
LPC-5  
TYP. EXISTING WINDOW DETAIL  
SCALE: N.T.S.

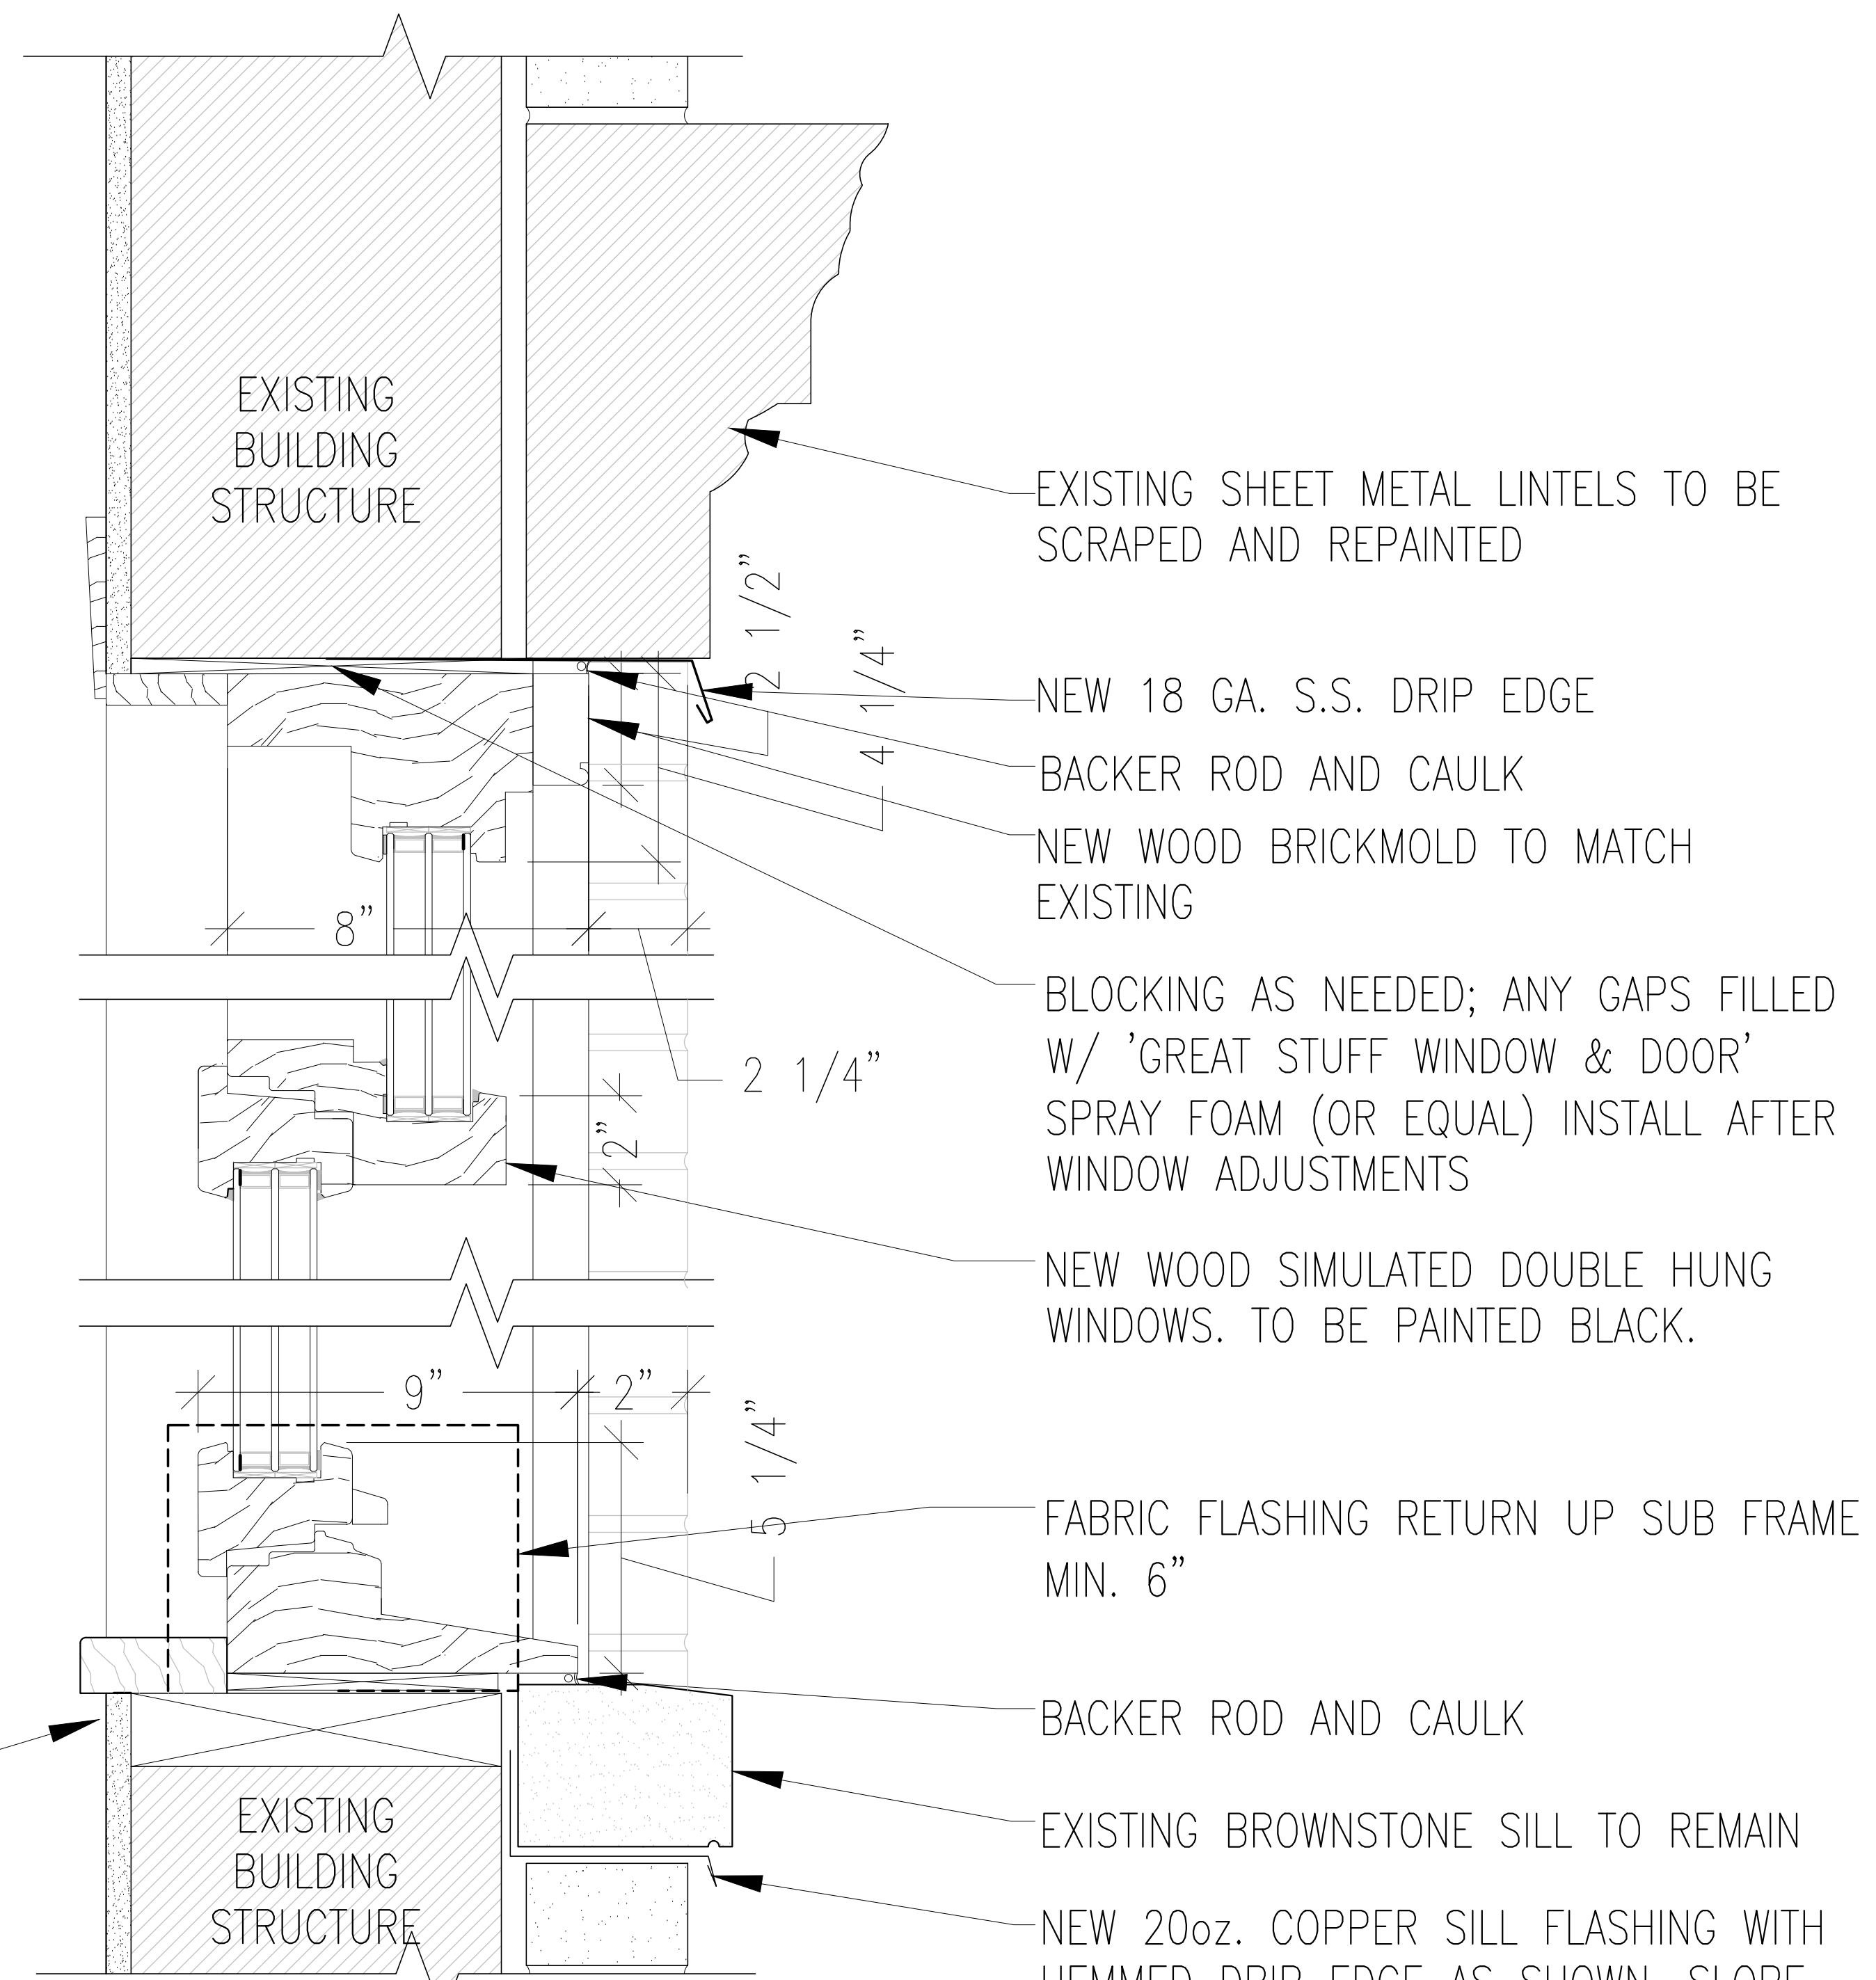

2  
LPC-5  
TYP. PROPOSED WINDOW DETAIL  
SCALE: N.T.S.

ingui

ARCHITECTURE

20 Vesey Street Suite 900  
New York, New York 10007  
T: 212.233.6740  
© 2024

1 APRIL 2025  
LPC PUBLIC HEARING

Alterations to:

155 Warren Trust

155 Warren Street  
Brooklyn, NY 11201

LPC-05

FRONT FACADE  
WINDOW DETAILS





179 WARREN STREET c.1865 - ONE-OVER-ONE WINDOWS



177 WARREN STREET c.1865 - TWO-OVER-TWO WINDOWS



175 WARREN STREET c.1865 - TWO-OVER-TWO WINDOWS



173 WARREN STREET c.1865 - TWO-OVER-TWO WINDOWS



171 WARREN STREET c.1865 - ONE-OVER-ONE WINDOWS



169 WARREN STREET c.1865 - TWO-OVER-TWO WINDOWS



167 WARREN STREET c.1847 - TWO-OVER-TWO WINDOWS



165 WARREN STREET - TWO-OVER-TWO WINDOWS



163 WARREN STREET - ONE-OVER-ONE WINDOWS



161 WARREN STREET - TWO-OVER-TWO WINDOWS



159 WARREN STREET - TWO-OVER-TWO WINDOWS



157 WARREN STREET - ONE-OVER-ONE WINDOWS



153 WARREN STREET c.1841-1855 - FOUR-OVER-FOUR WINDOWS



151 WARREN STREET c.1841-1855 - FOUR-OVER-FOUR WINDOWS



149 WARREN STREET c.1841-1855 - ONE-OVER-ONE WINDOWS



147 WARREN STREET c.1841-1855 - FOUR-OVER-FOUR WINDOWS

Alterations to:

155 Warren Trust

155 Warren Street  
Brooklyn, NY 11201

LPC-06

WARREN STREET –  
WINDOW PRECEDENT PHOTOS





204 WARREN STREET c.1853-1855 -  
FOUR-OVER-FOUR WINDOWS



202 WARREN STREET c.1853-1855 -  
TWO-OVER-TWO WINDOWS



200 WARREN STREET c.1853-1855 -  
ONE-OVER-ONE WINDOWS



198 WARREN STREET c.1853-1855 -  
FOUR-OVER-FOUR WINDOWS



196 WARREN STREET c.1853-1855 -  
ONE-OVER-ONE & TWO-OVER-TWO WINDOWS



194 WARREN STREET c.1853-1855 -  
FOUR-OVER-FOUR WINDOWS



190 WARREN STREET c.1841 -  
FOUR-OVER-FOUR WINDOWS



188 WARREN STREET c.1841 -  
TWO-OVER-TWO WINDOWS



186 WARREN STREET c.1840-1841 -  
TWO-OVER-TWO WINDOWS



184 WARREN STREET c.1840-1841 -  
ONE-OVER-ONE WINDOWS



182 WARREN STREET c.1840-1841 -  
ONE-OVER-ONE WINDOWS



180 WARREN STREET c.1840-1841 -  
TWO-OVER-TWO WINDOWS



178 WARREN STREET c.1840-1841 -  
ONE-OVER-ONE WINDOWS



176 WARREN STREET - ONE-OVER-ONE WINDOWS



174 WARREN STREET c.1851-1853 - TWO-OVER-TWO WINDOWS

ingui  
ARCHITECTURE

20 Vesey Street Suite 900  
New York, New York 10007  
T: 212.233.6740  
© 2024

1 APRIL 2025  
LPC PUBLIC HEARING

Alterations to:


155 Warren Trust

155 Warren Street  
Brooklyn, NY 11201

LPC-07

WARREN STREET -  
WINDOW PRECEDENT PHOTOS



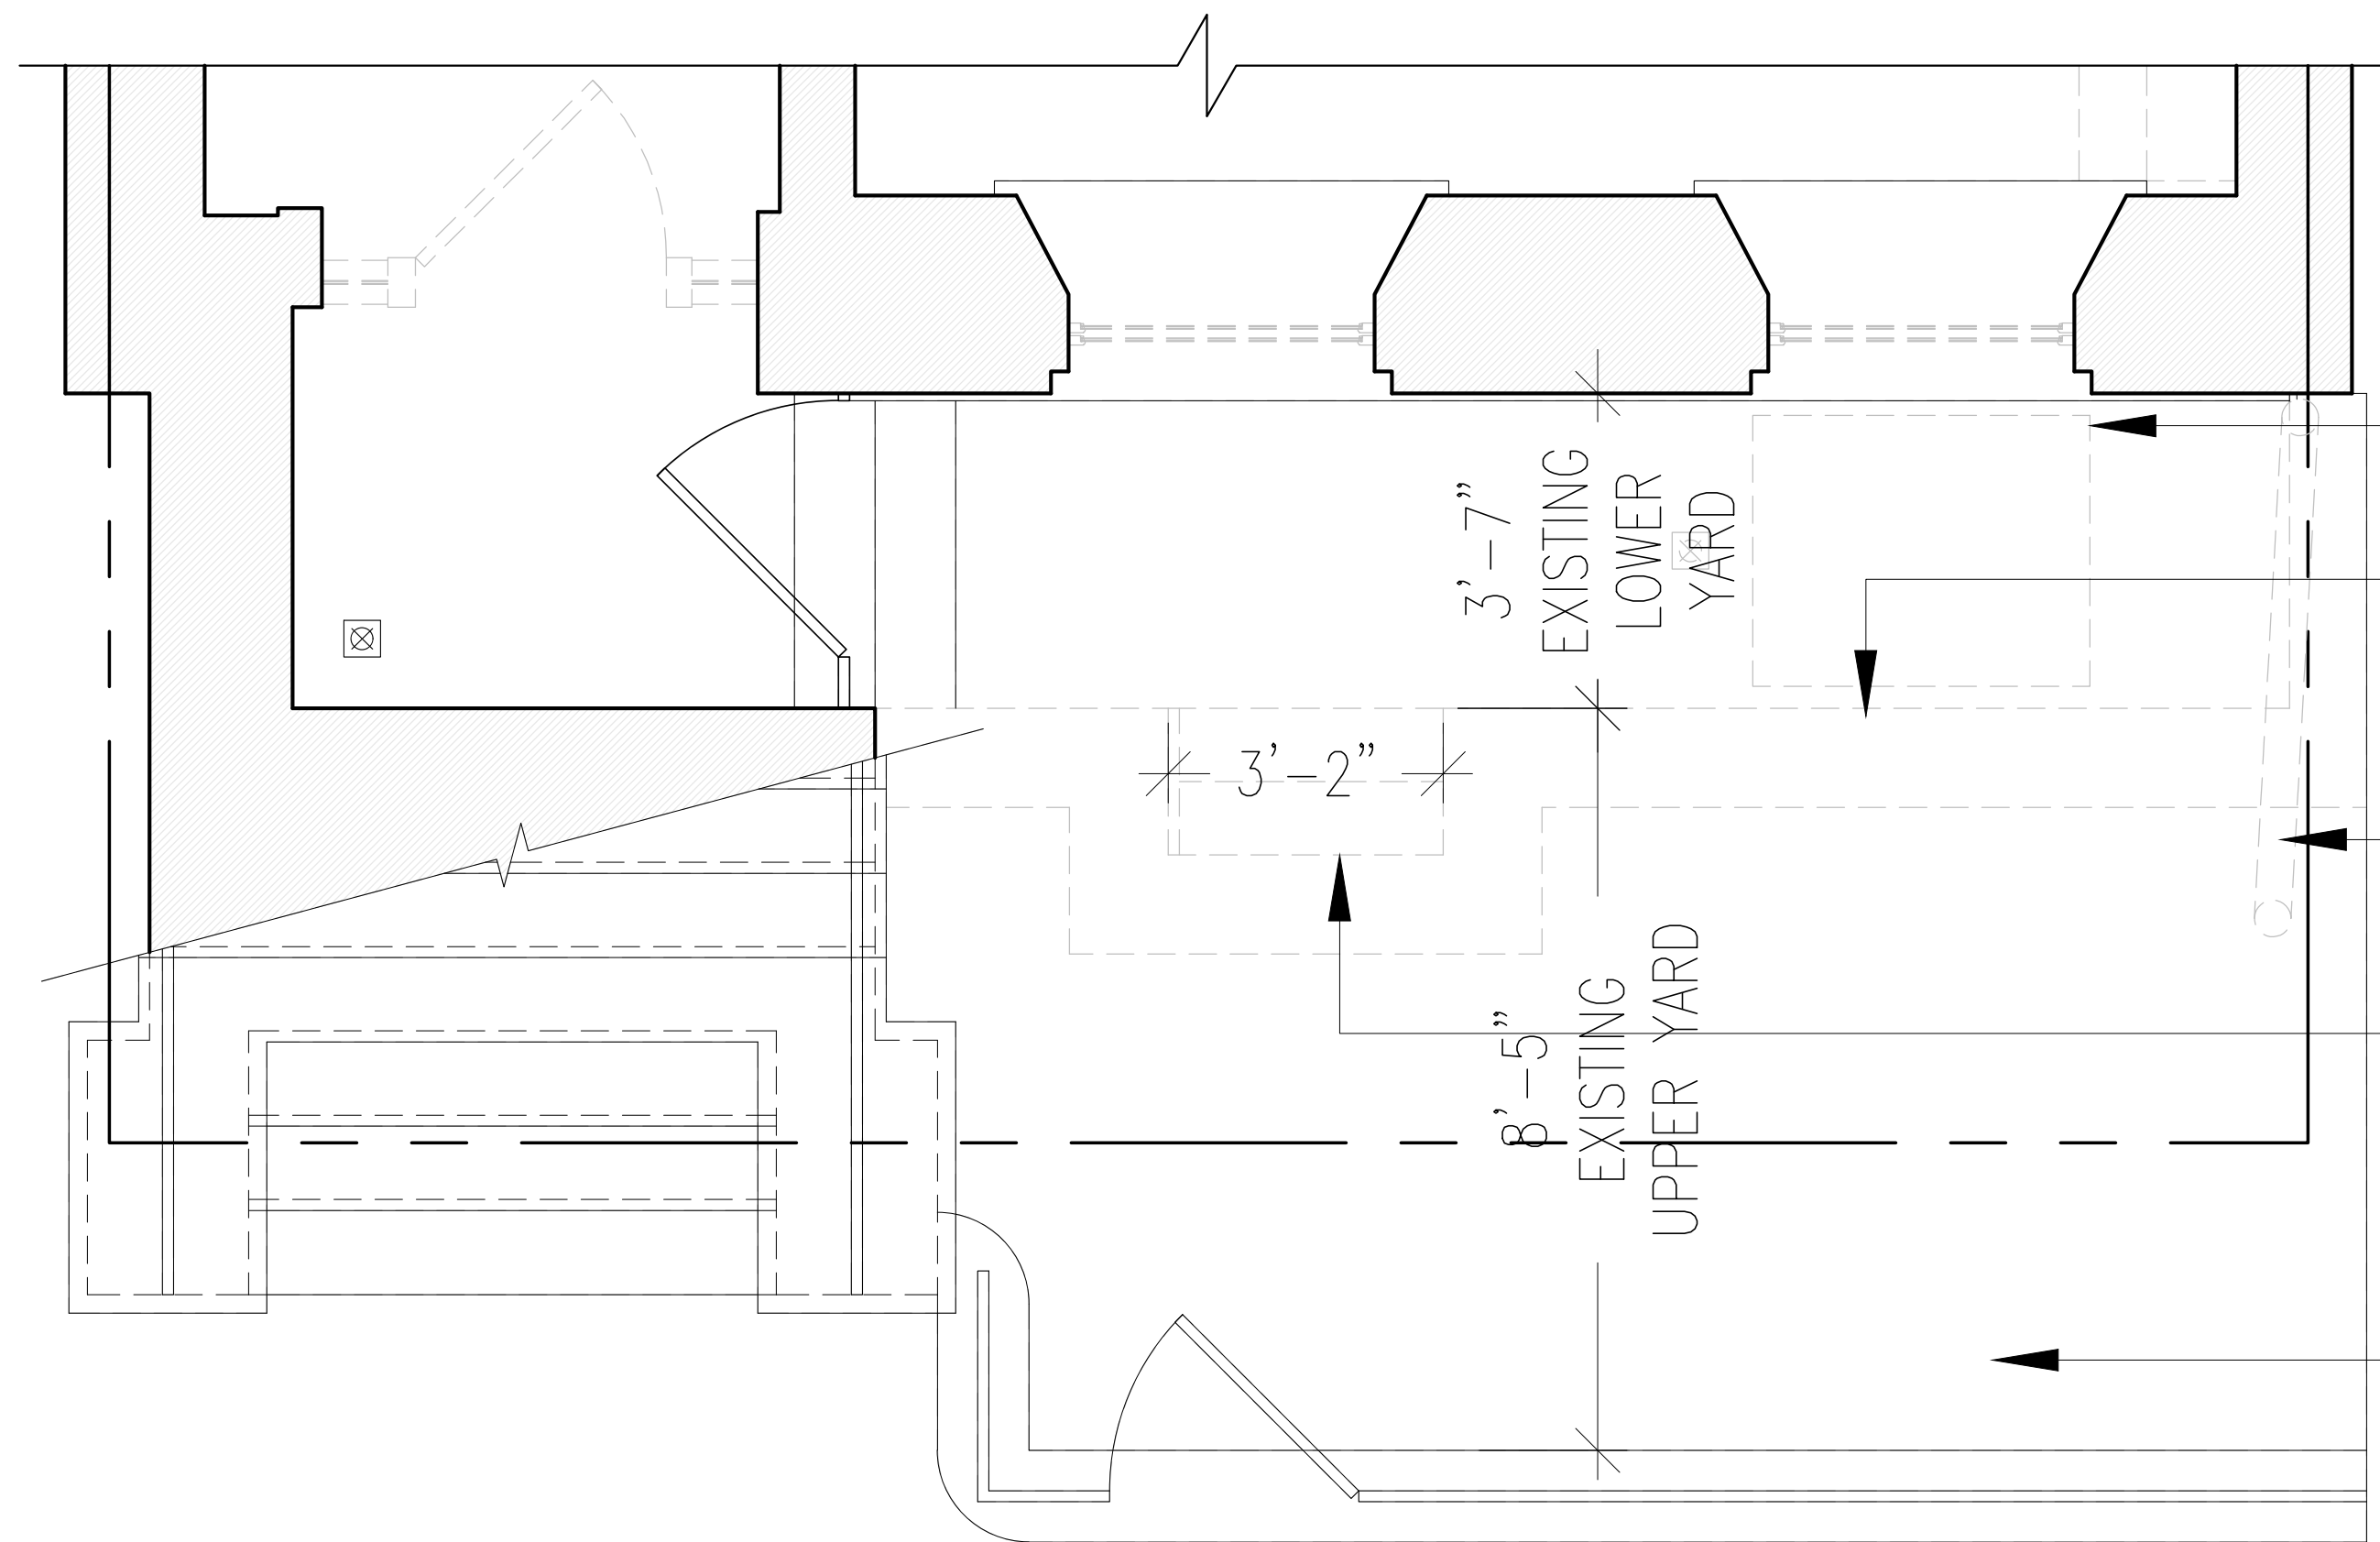


1 EXISTING/DEMOLITION AREAWAY PLAN  
LPC-08 SCALE: 1/2" = 1'-0"

BLUESTONE PAVER SETTING NOTES:

PAVERS AT FRONT AND REAR YARD BOTH TO BE 3'X3' BLUESTONE PAVERS.

NEW BLUESTONE PAVERS ARE TO BE WET-LAID IN 1" THICK MORTAR BED ON TOP OF 4-6" GRAVEL. PITCH  $\frac{1}{4}$ " PER FOOT TO DRAIN.

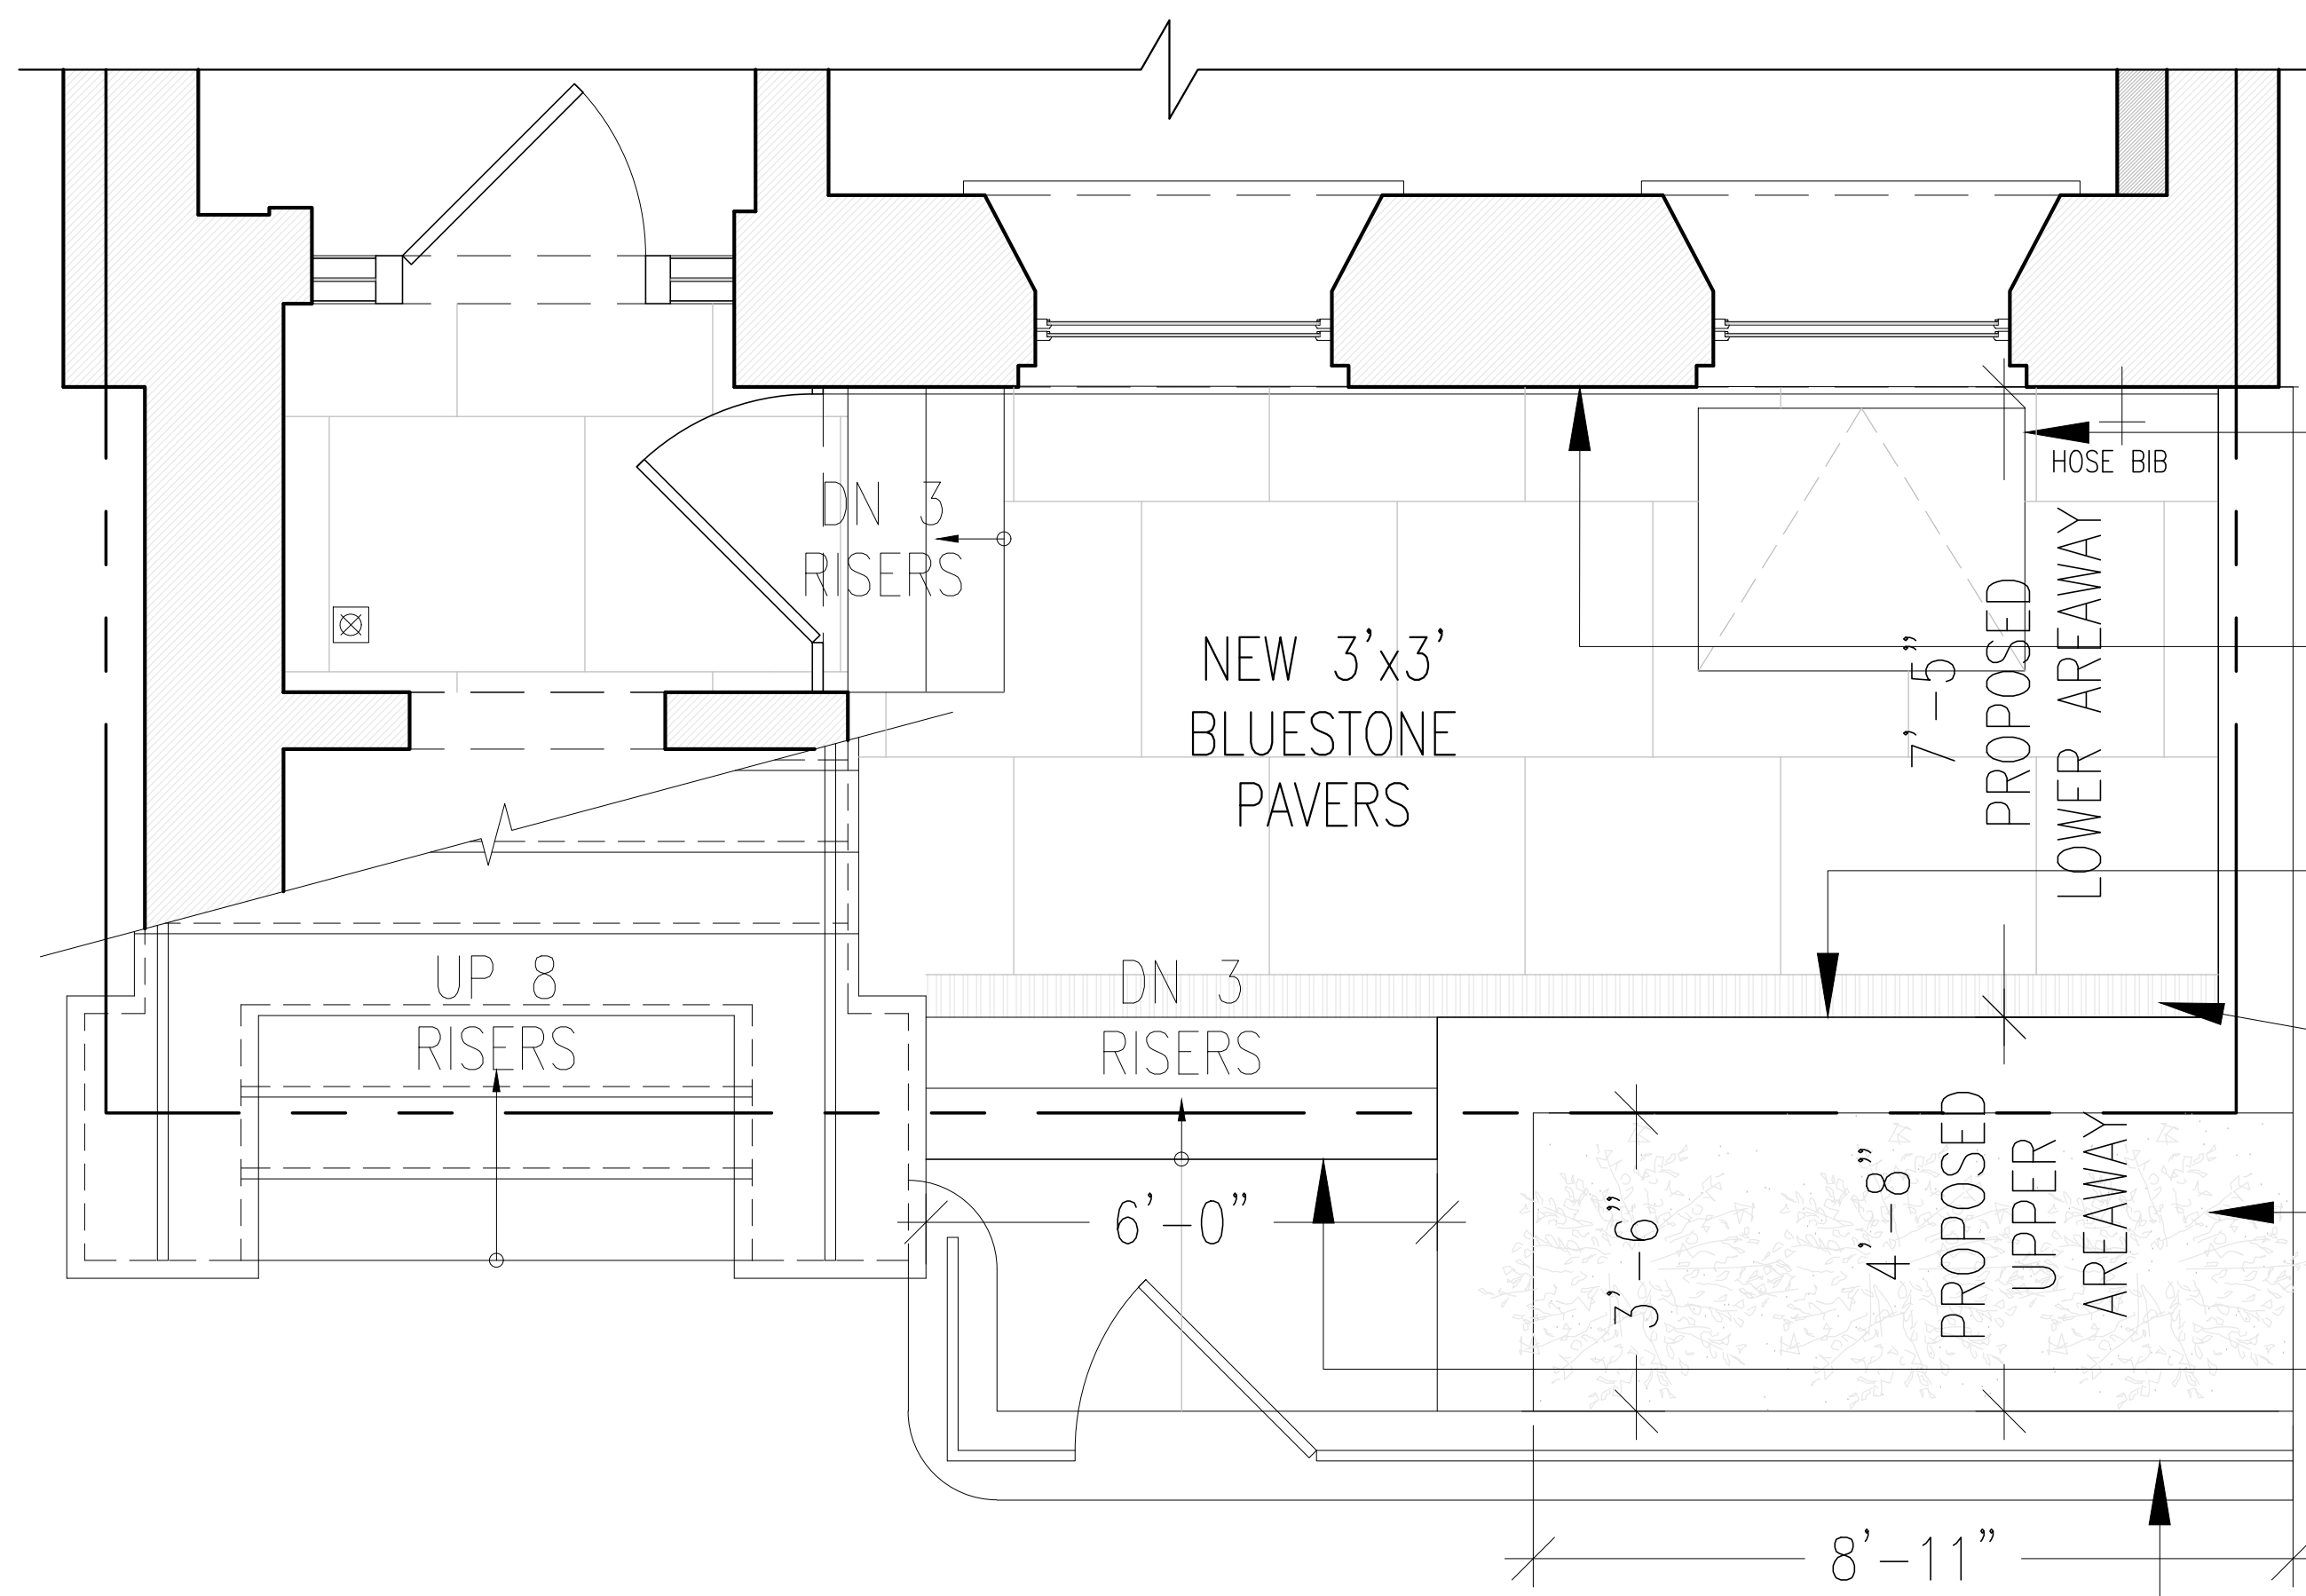

2 PROPOSED AREAWAY PLAN  
LPC-08 SCALE: 1/2" = 1'-0"





LOCATION OF  
PROPOSED  
AREAWAY  
RETAINING WALL


1 EXISTING FRONT YARD  
LPC-09 SCALE: NTS



2 EXISTING FRONT YARD  
LPC-09 SCALE: NTS



3 EXISTING FRONT YARD  
LPC-09 SCALE: NTS

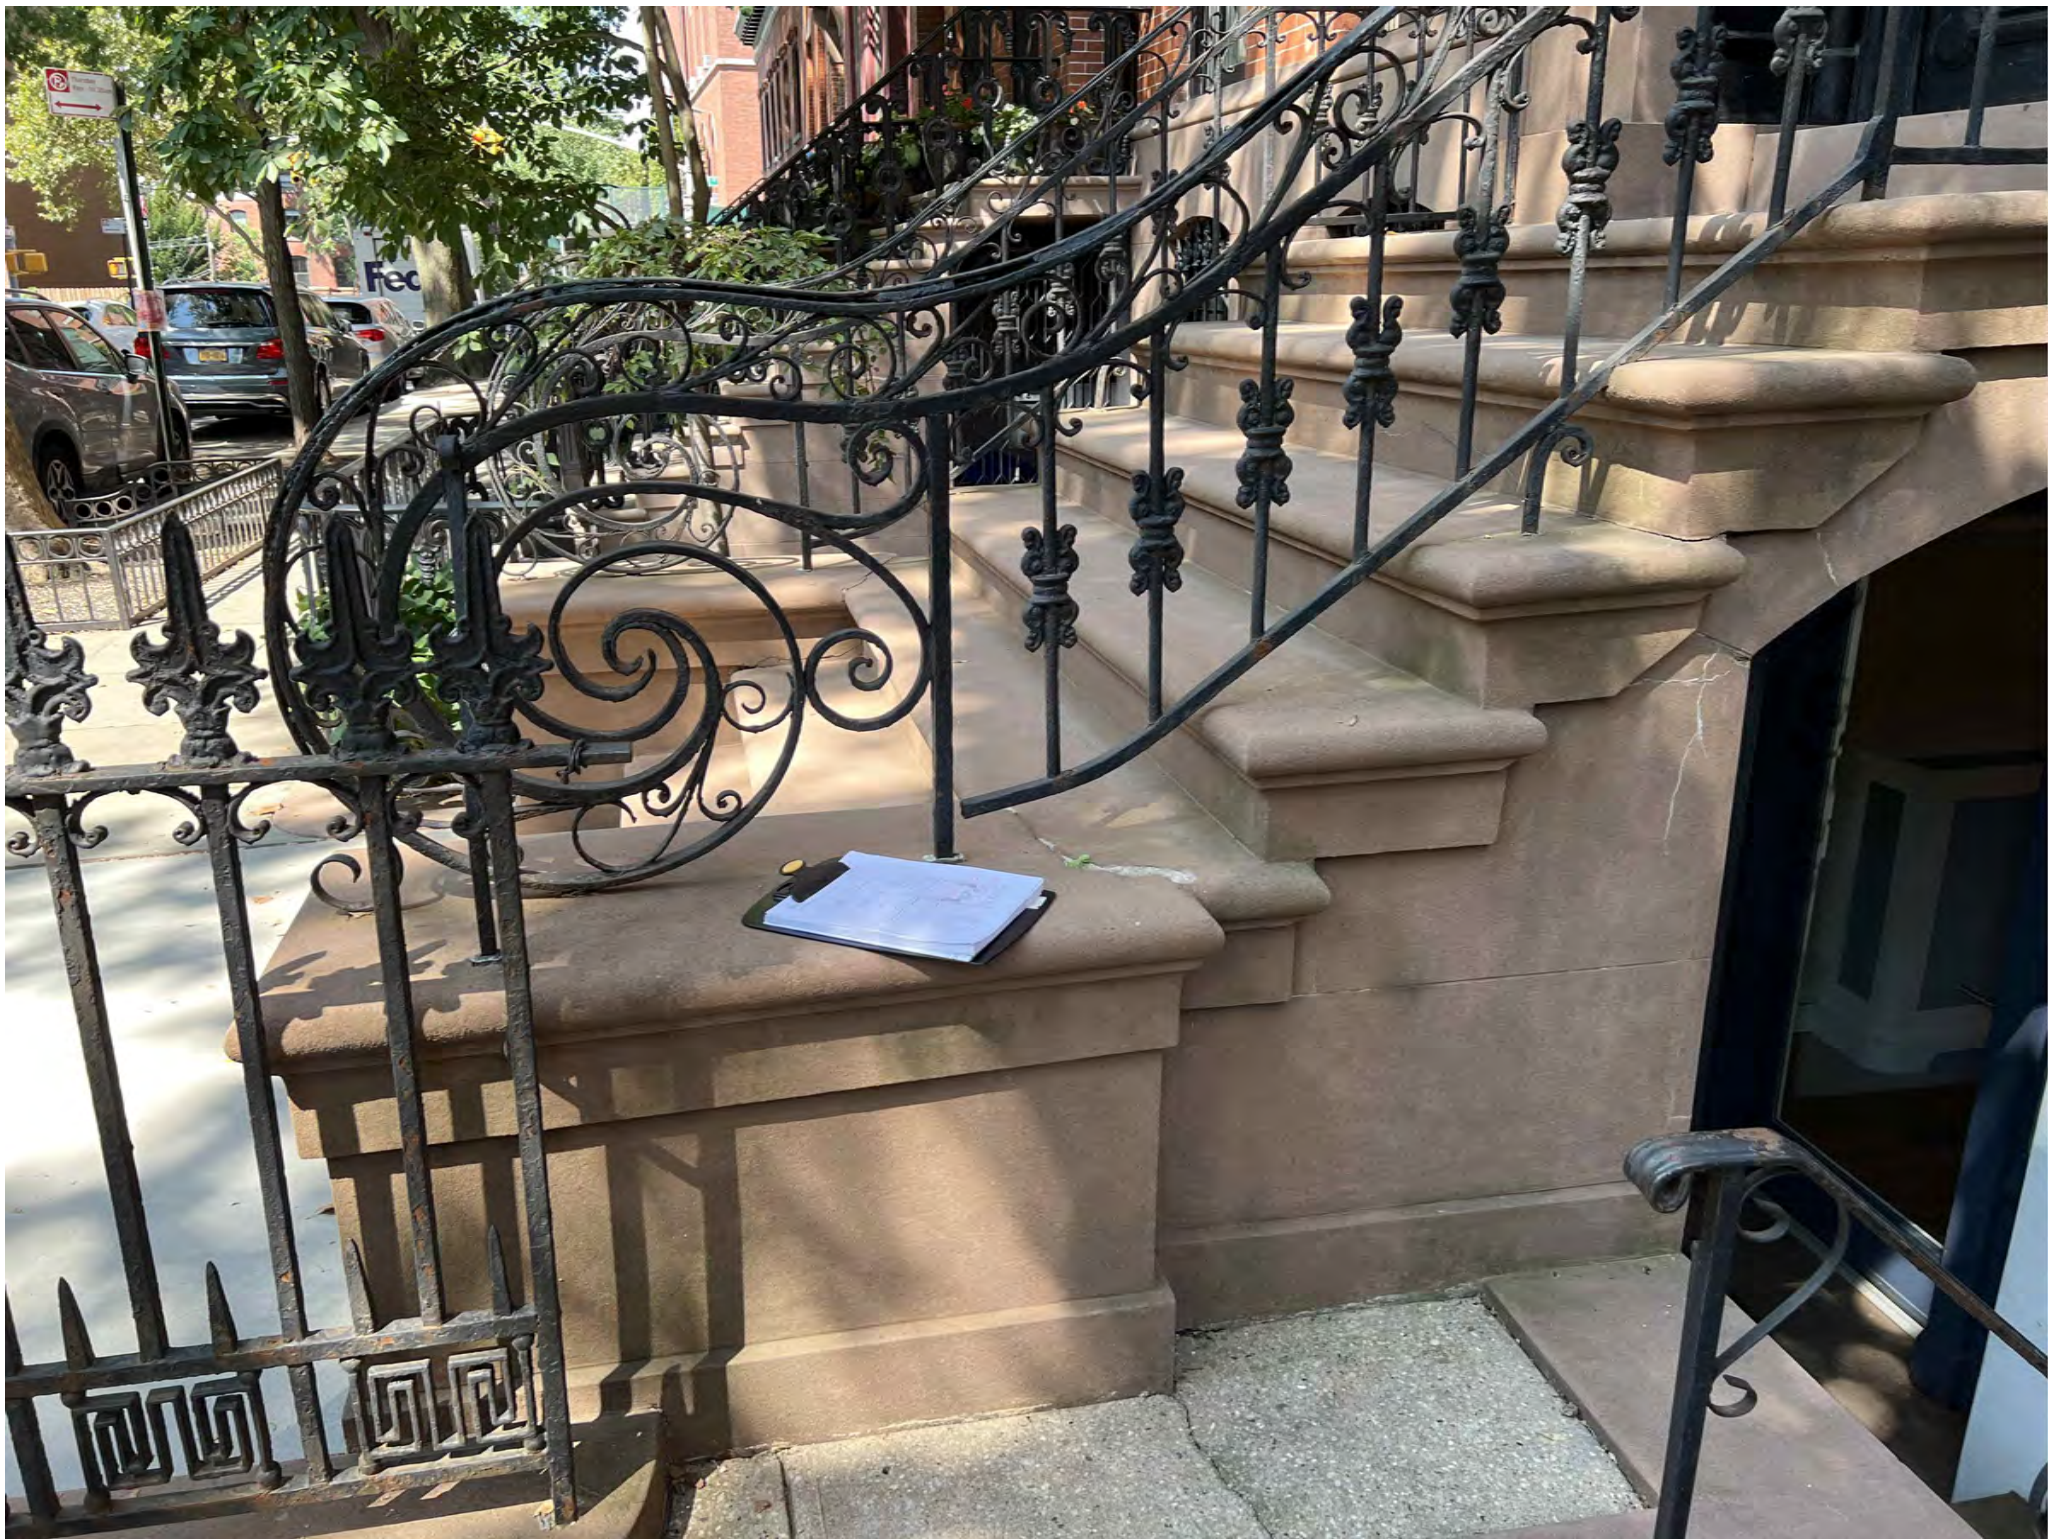

4 EXISTING FRONT YARD  
LPC-09 SCALE: NTS



5 EXISTING FRONT YARD  
LPC-09 SCALE: NTS

ingui  
ARCHITECTURE

20 Vesey Street Suite 900  
New York, New York 10007  
T: 212.233.6740  
© 2024

1 APRIL 2025  
LPC PUBLIC HEARING

Alterations to:  
155 Warren Trust

155 Warren Street  
Brooklyn, NY 11201

LPC-09

EXISTING FRONT AREAWAY  
PHOTOS





179 WARREN STREET c.1865



177 WARREN STREET c.1865



175 WARREN STREET c.1865



173 WARREN STREET c.1865 - EXCAVATED AREAWAY



171 WARREN STREET c.1865



169 WARREN STREET c.1865



167 WARREN STREET c.1847



165 WARREN STREET



163 WARREN STREET



161 WARREN STREET - EXCAVATED AREAWAY



159 WARREN STREET



157 WARREN STREET



153 WARREN STREET c.1841-1855



151 WARREN STREET c.1841-1855



149 WARREN STREET c.1841-1855



147 WARREN STREET c.1841-1855 - EXCAVATED AREAWAY





204 WARREN STREET c.1853-1855



202 WARREN STREET c.1853-1855



200 WARREN STREET c.1853-1855



198 WARREN STREET c.1853-1855



196 WARREN STREET c.1853-1855



194 WARREN STREET c.1853-1855



190 WARREN STREET c.1841



188 WARREN STREET c.1841



186 WARREN STREET c.1840-1841



184 WARREN STREET c.1840-1841



182 WARREN STREET c.1840-1841



180 WARREN STREET c.1840-1841



178 WARREN STREET c.1840-1841



176 WARREN STREET



174 WARREN STREET c.1851-1853

ingui  
ARCHITECTURE

20 Vesey Street Suite 900  
New York, New York 10007  
T. 212.233.6740  
© 2024

1 APRIL 2025  
LPC PUBLIC HEARING

Alterations to:  
155 Warren Trust

155 Warren Street  
Brooklyn, NY 11201

LPC-11

WARREN STREET – AREAWAY  
PRECEDENT PHOTOS





1 14 VERANDAH PLACE c.1928 - 1940 TAX PHOTO  
LPC-12 SCALE: NOT TO SCALE



2 14 VERANDAH PLACE c.1928 - CURRENT PHOTO  
LPC-12 SCALE: NOT TO SCALE

ingui  
ARCHITECTURE

20 Vesey Street Suite 900  
New York, New York 10007  
T: 212.233.6740  
© 2024

1 APRIL 2025  
LPC PUBLIC HEARING

Alterations to:


155 Warren Trust

155 Warren Street  
Brooklyn, NY 11201


LPC-12

GARAGE FRONT FACADE  
PHOTOS



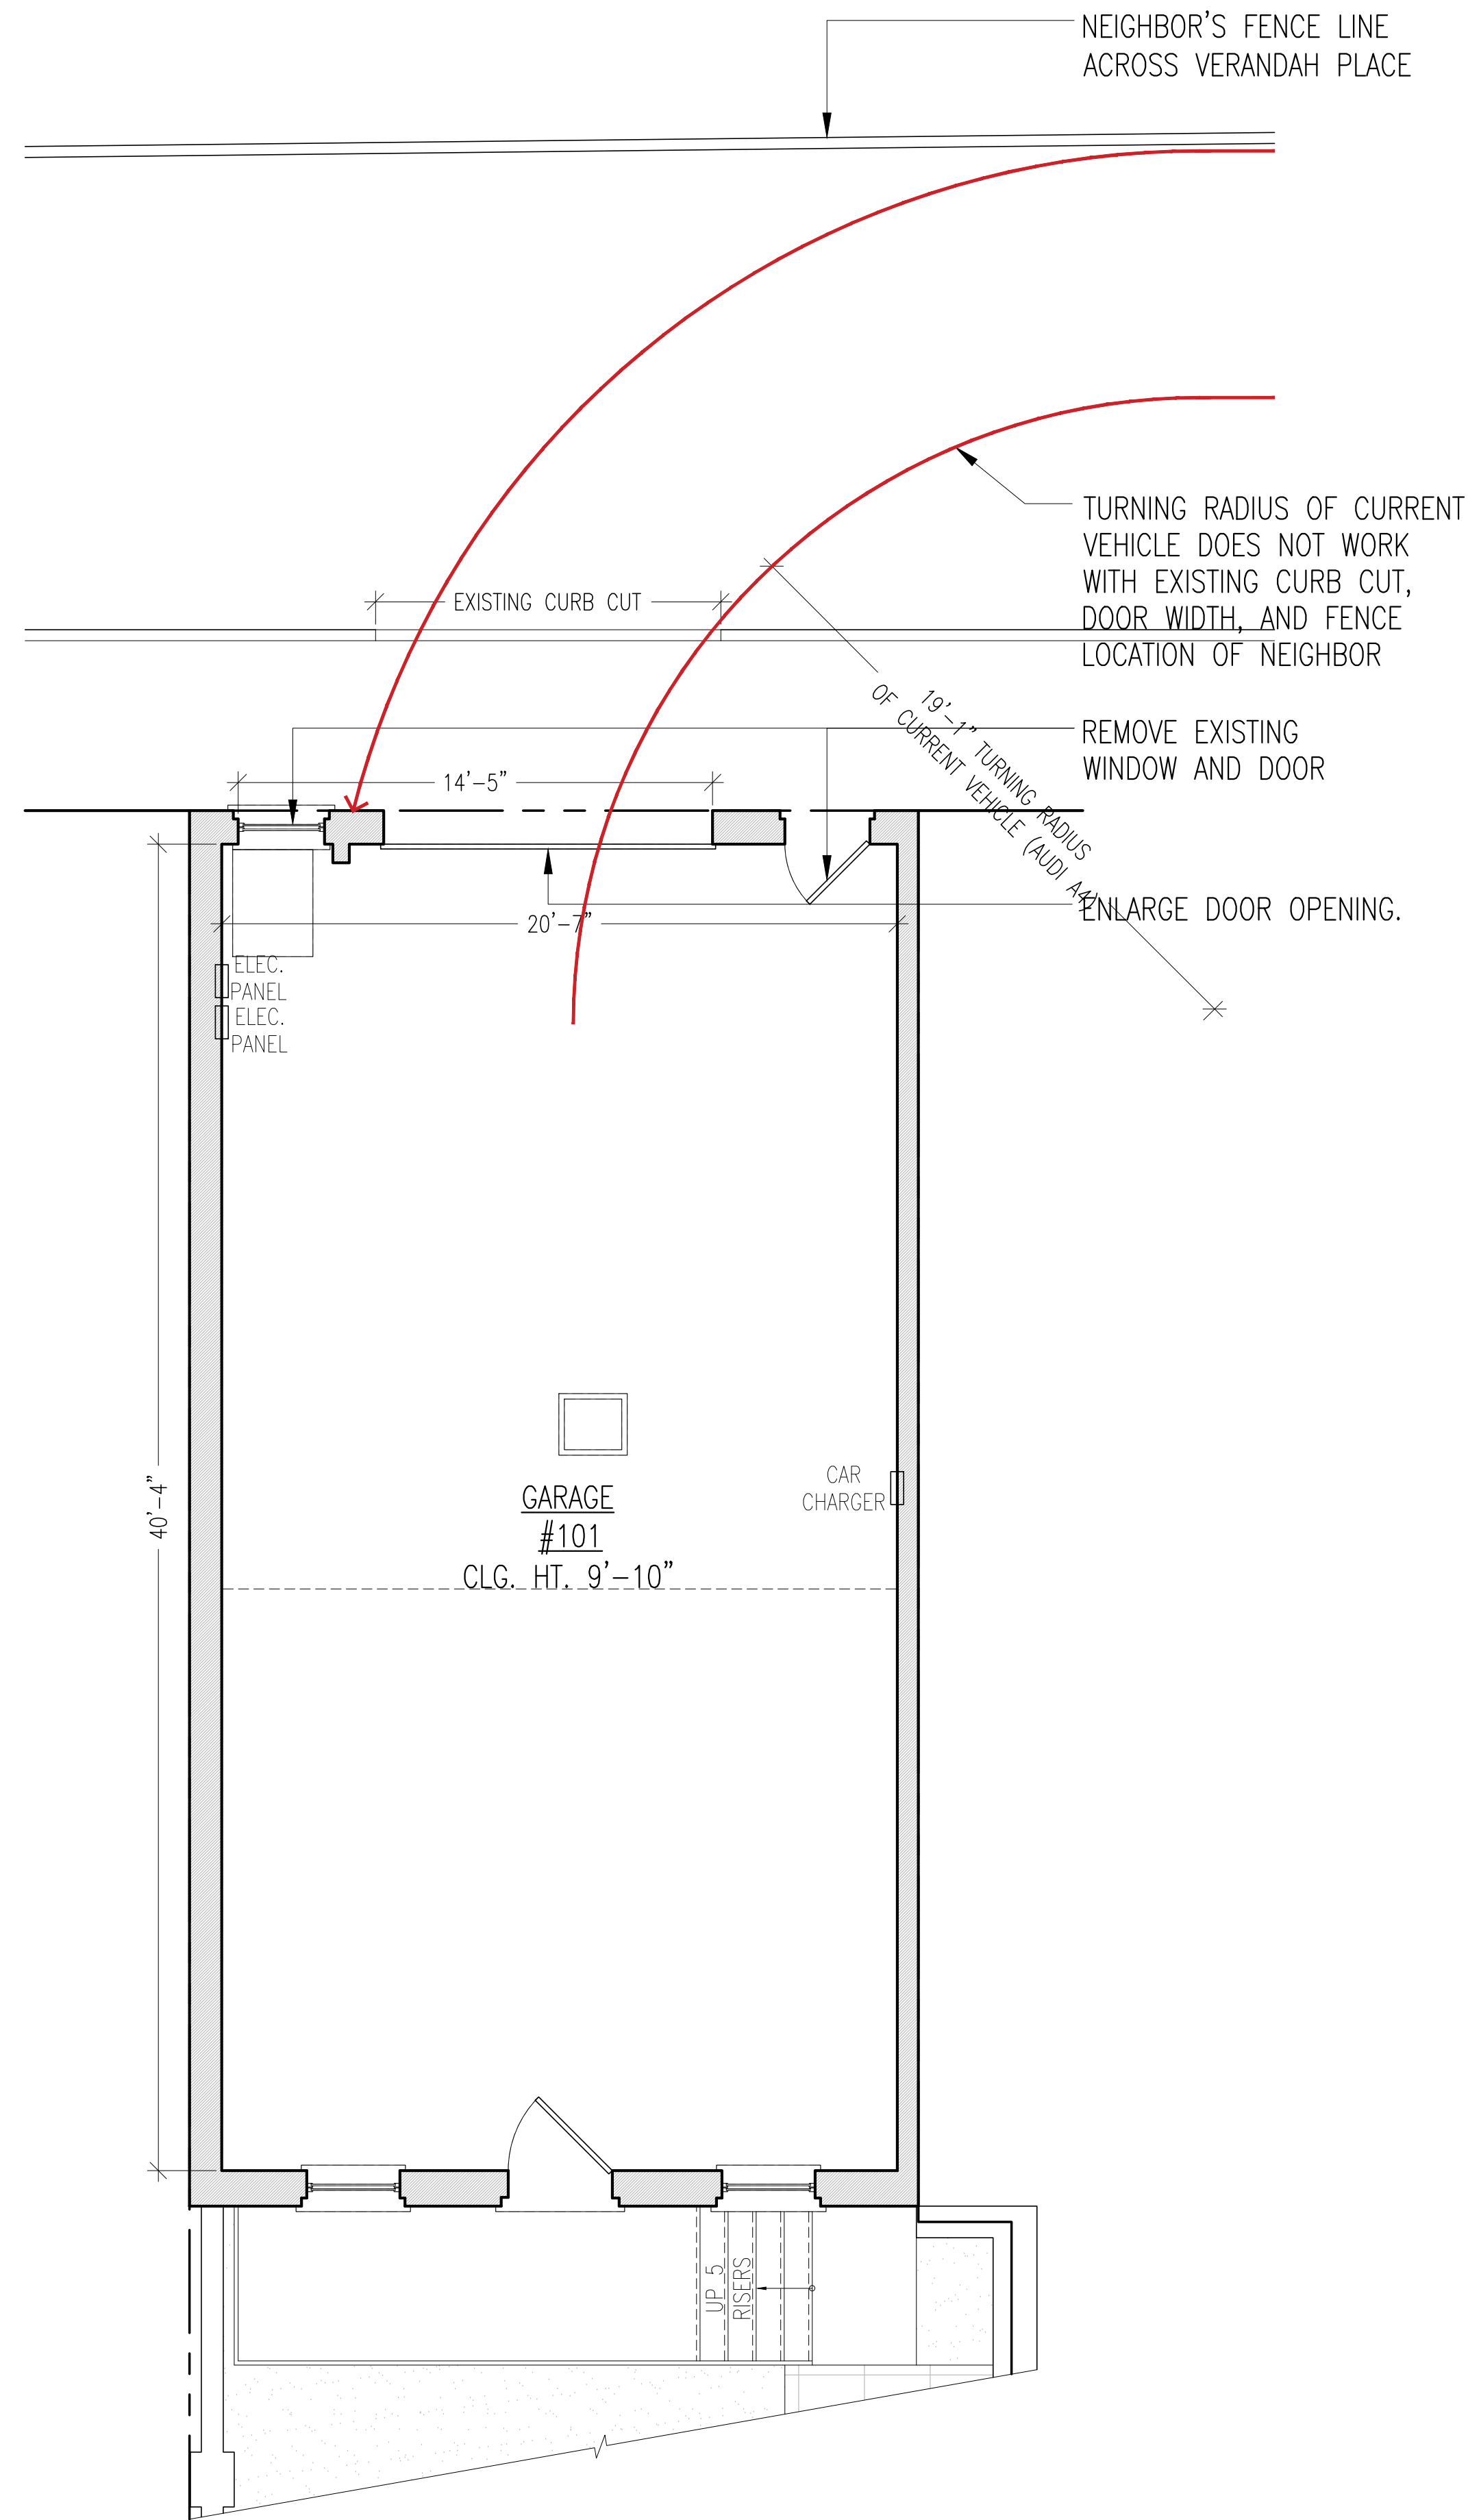

1 EXISTING GARAGE - 1ST FLOOR PLAN  
LPC-13 SCALE: 1/4" = 1'-0"

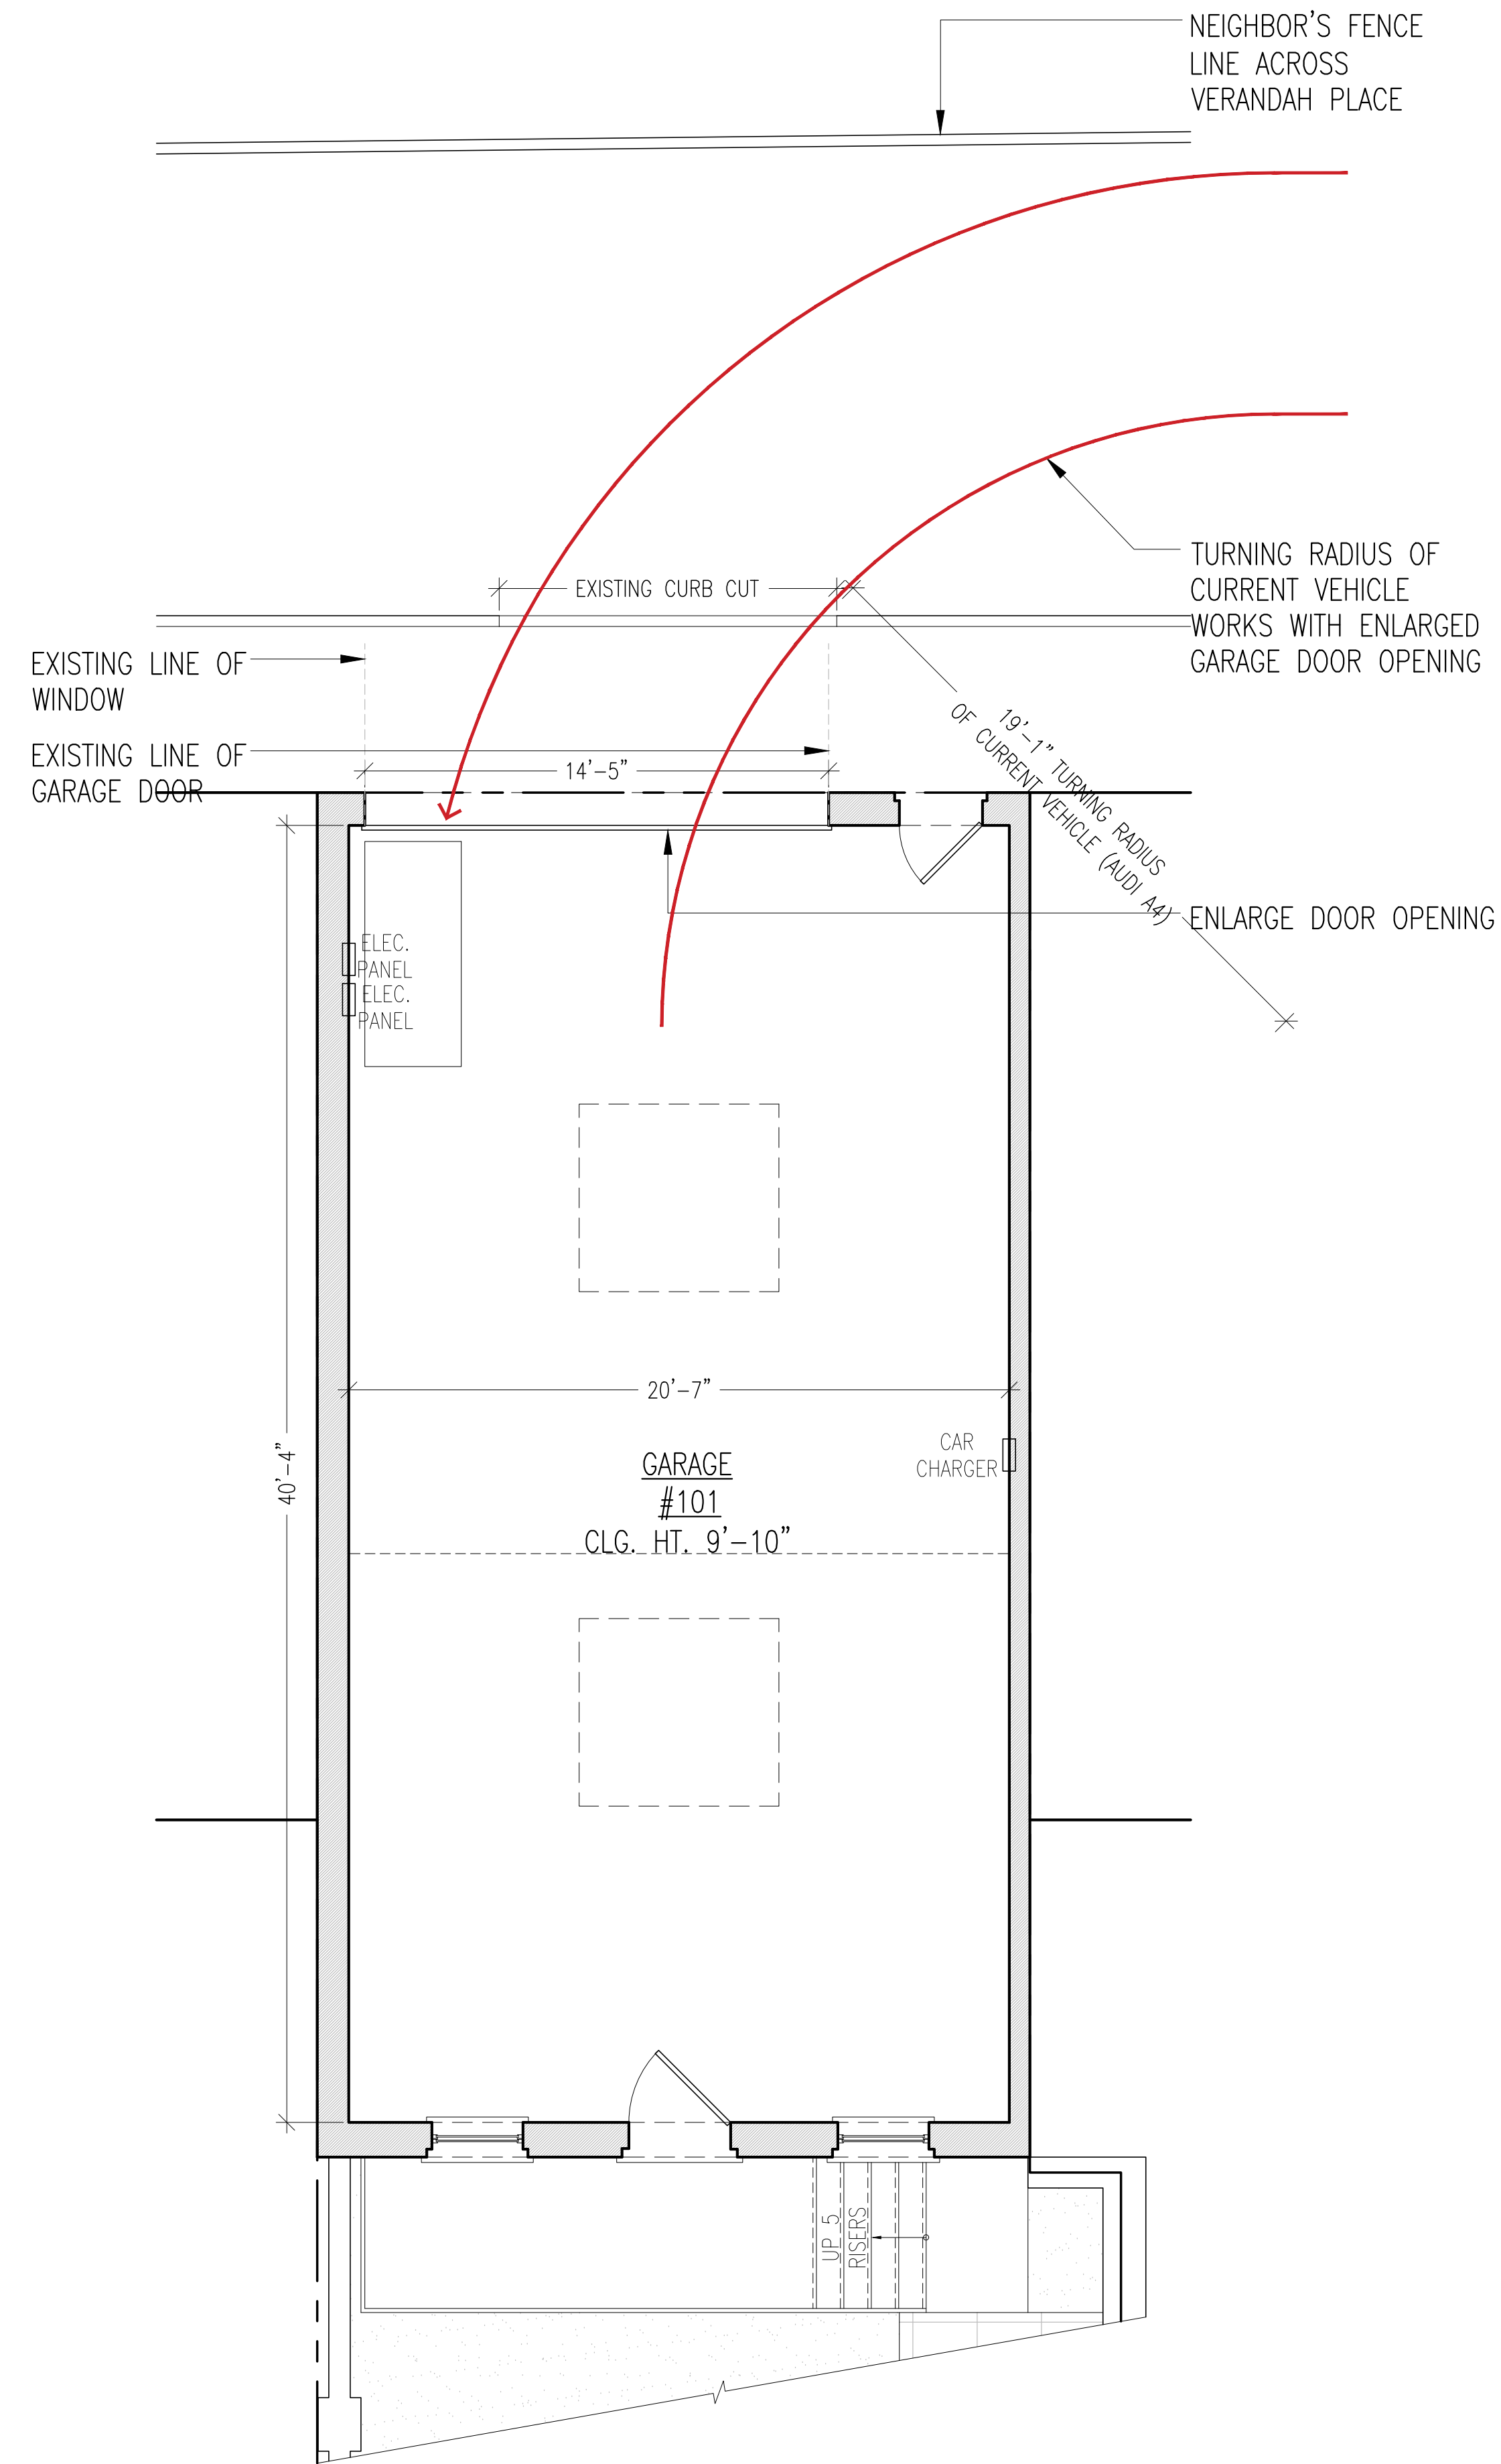


2 PROPOSED GARAGE - 1ST FLOOR PLAN  
LPC-13 SCALE: 1/4" = 1'-0"




3 PHOTO OF FENCE ACROSS VERANDAH PL  
LPC-13 SCALE: 1/4" = 1'-0"



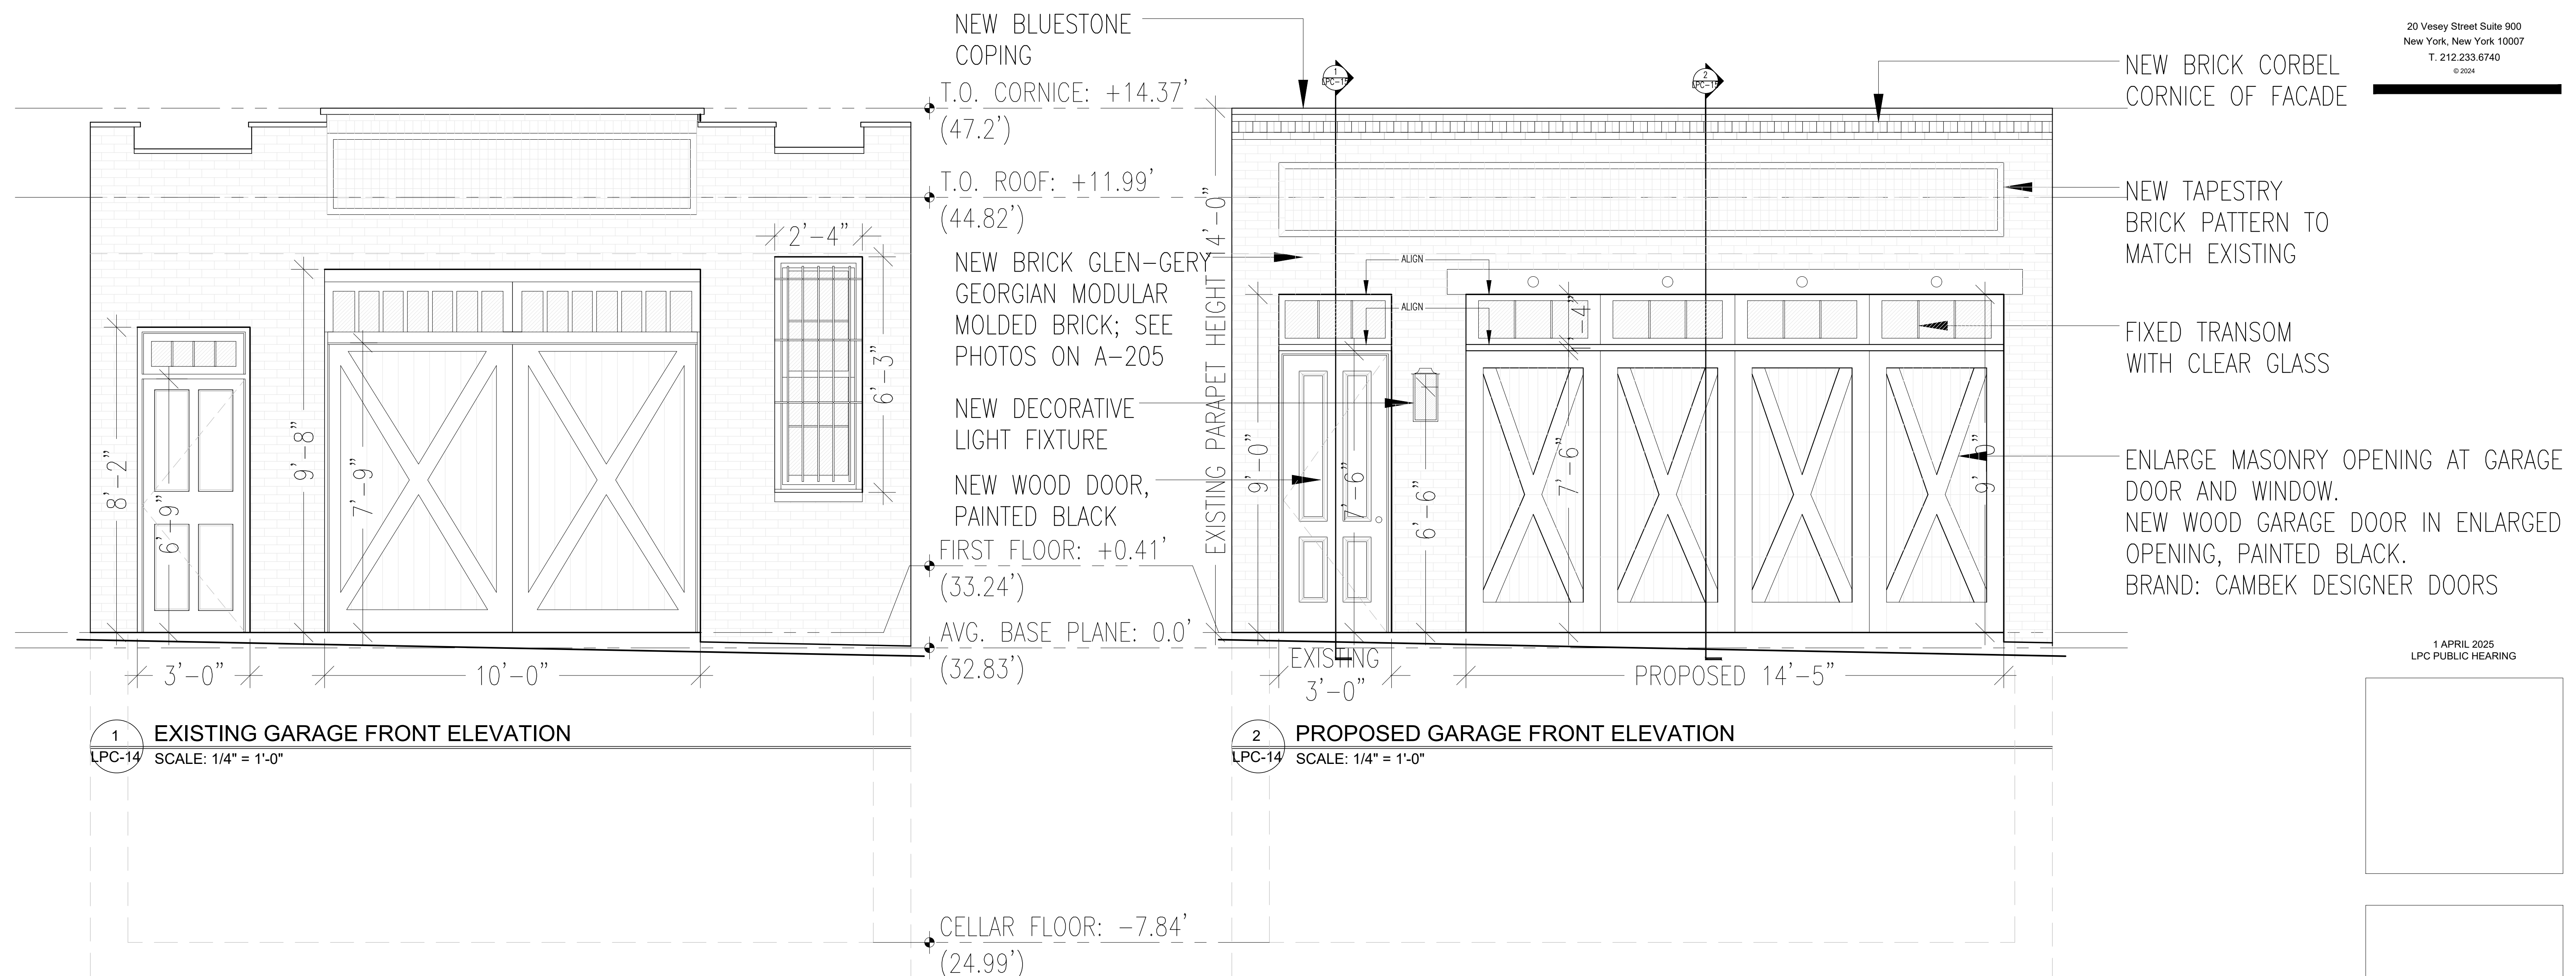

1 APRIL 2025  
LPC PUBLIC HEARING

 

Alterations to:




155 Warren Trust

155 Warren Street  
Brooklyn, NY 11201

LPC-14

EXTERIOR ELEVATIONS —  
GARAGE FRONT FACADE



 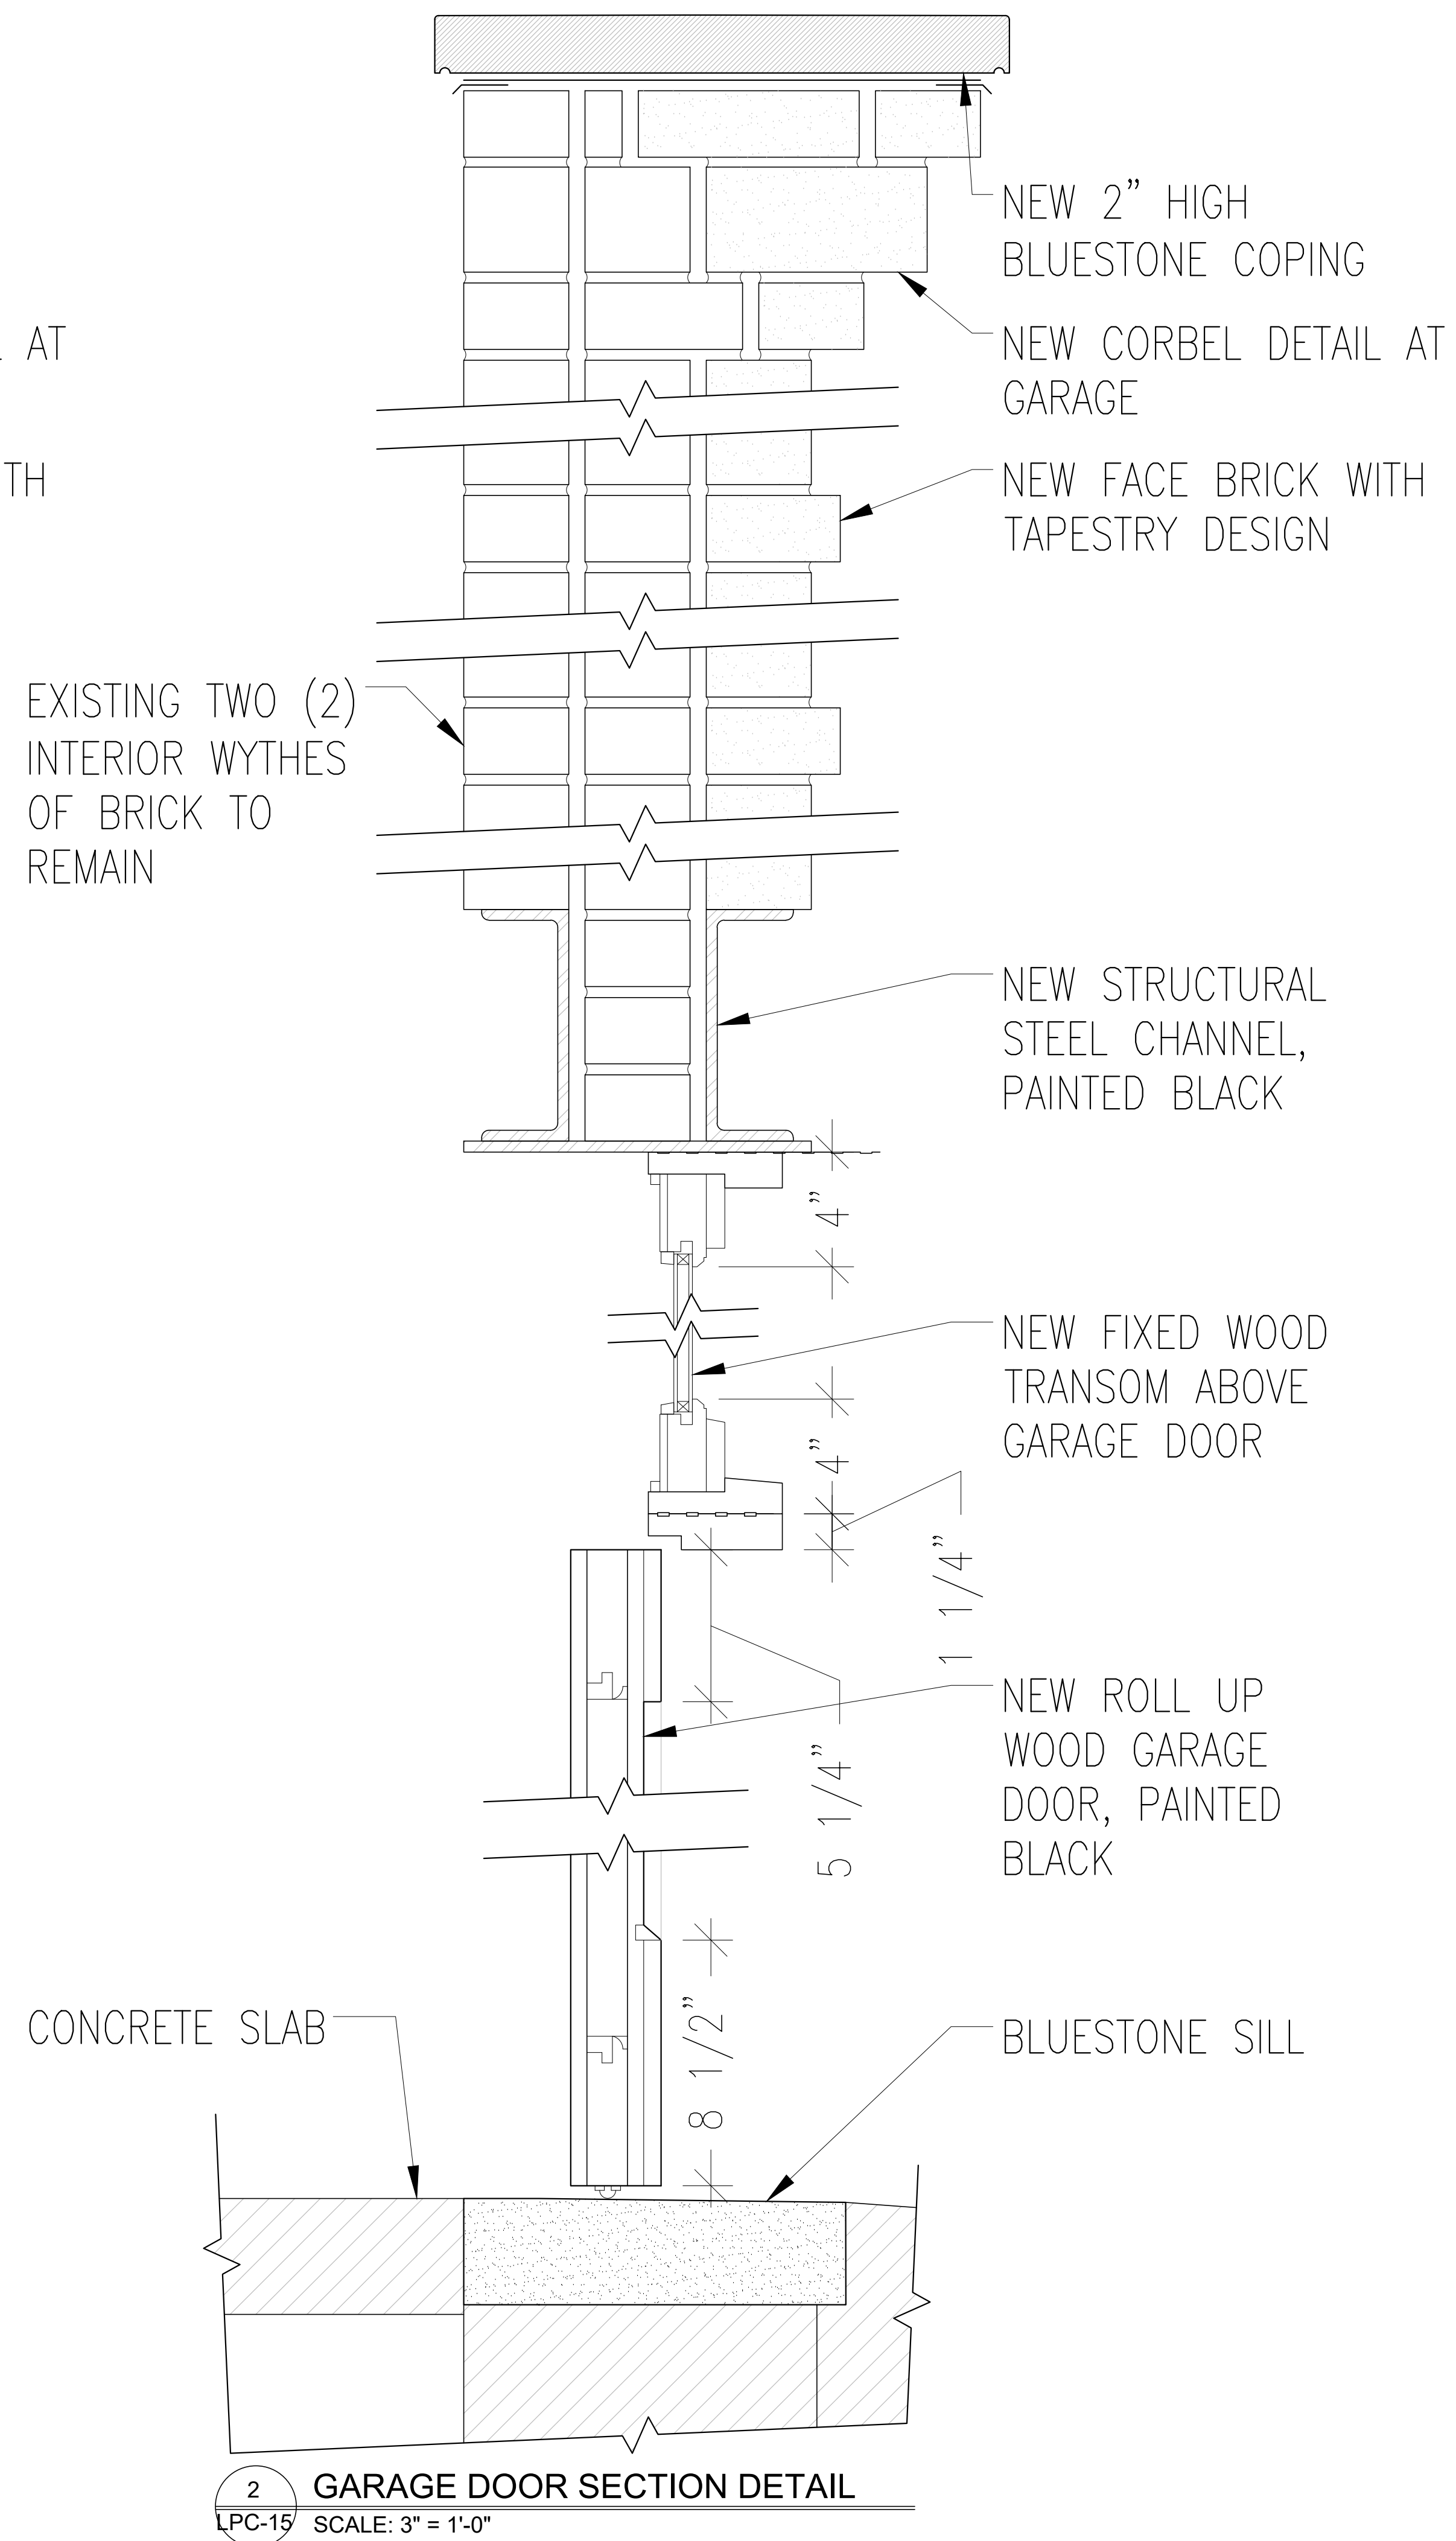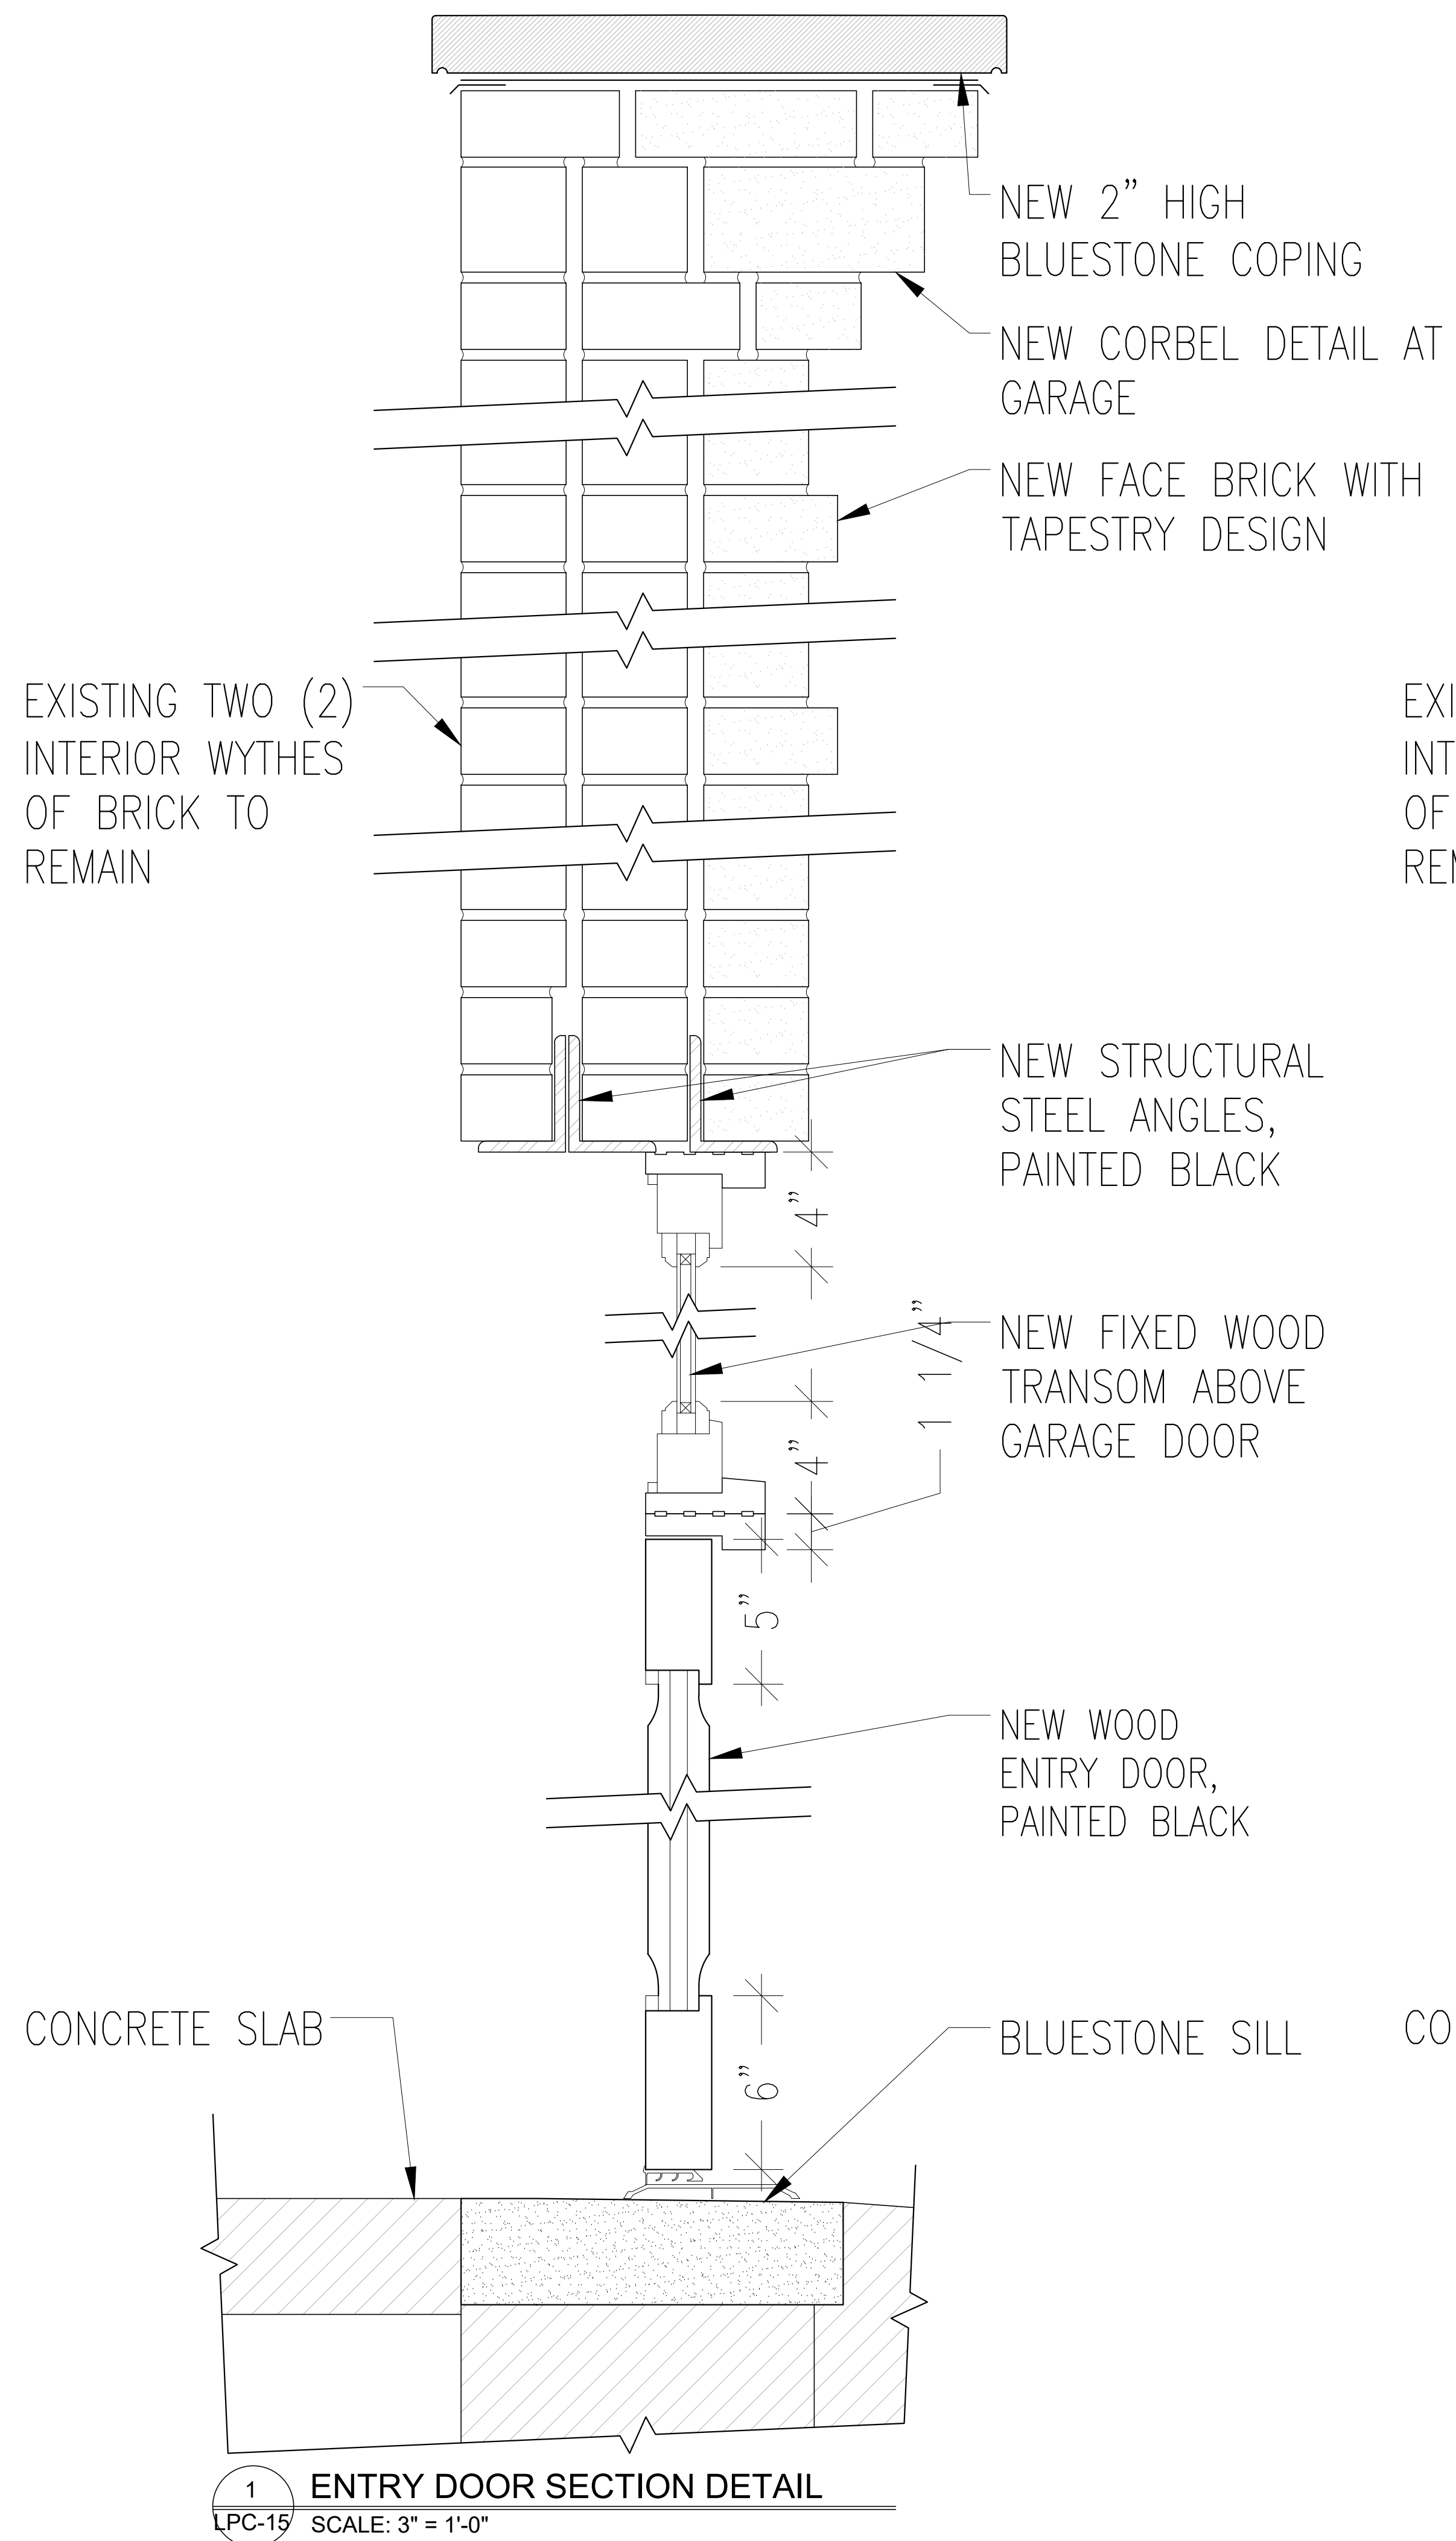

ingui  
ARCHITECTURE

20 Vesey Street Suite 900  
New York, New York 10007  
T: 212.233.6740  
© 2024

1 APRIL 2025  
LPC PUBLIC HEARING



Alterations to:

155 Warren Trust

155 Warren Street  
Brooklyn, NY 11201

LPC-15

GARAGE DOOR DETAILS






1 BRICK SELECTION PHOTO  
LPC-16 SCALE: NOT TO SCALE



2 EXISTING GARAGE FRONT FACADE - PHOTO  
LPC-16 SCALE: NOT TO SCALE



3 BRICK SELECTION PHOTO  
LPC-16 SCALE: NOT TO SCALE

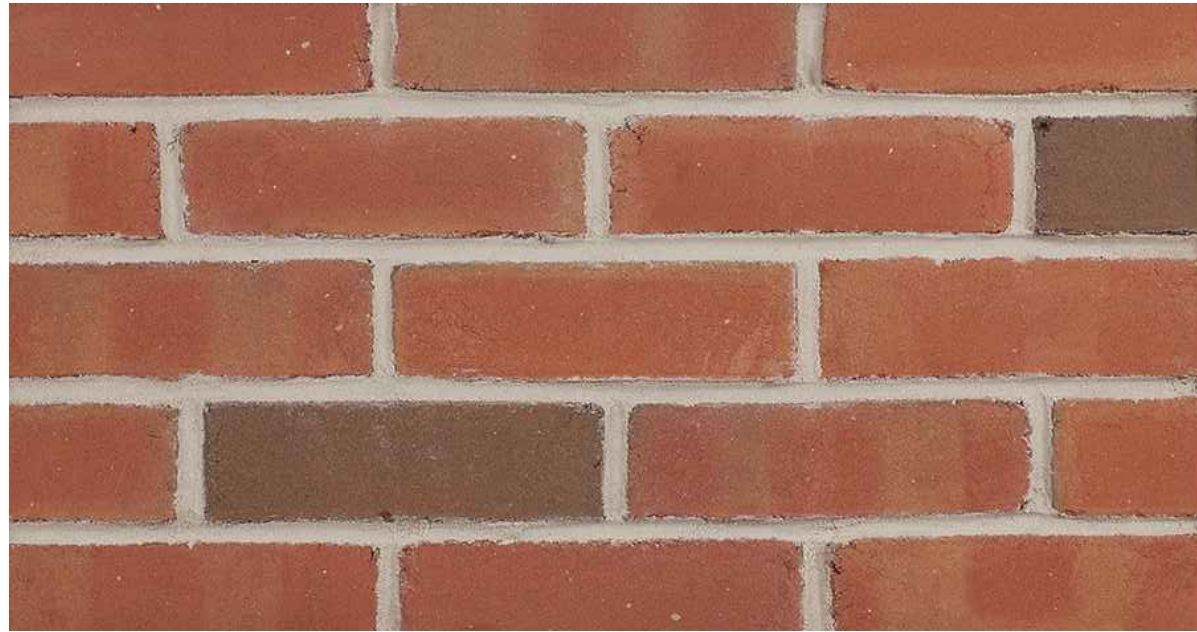

4 PROPOSED BRICK SAMPLE PHOTO  
LPC-16 SCALE: NOT TO SCALE



5 EXISTING STRIATED AND TAPESTRY BRICK PHOTO  
LPC-16 SCALE: NOT TO SCALE



6 EXISTING MISMATCHED BRICK  
LPC-16 SCALE: NOT TO SCALE



7 EXISTING STRIATED FACE BRICK  
LPC-16 SCALE: NOT TO SCALE



Alterations to:

155 Warren Trust

155 Warren Street  
Brooklyn, NY 11201





VERANDAH PL  
VIA BROOKLYN EAGLE c.1934



40 VERANDAH PL c.1847



38 VERANDAH PL c.1847



36 VERANDAH PL c.1847



34 VERANDAH PL c.1847



32 VERANDAH PL c.1847



30 VERANDAH PL c.1847 -  
WITH GARAGE DOOR



28 VERANDAH PL



26 VERANDAH PL c.1857-1862 -  
WITH GARAGE DOOR



24 VERANDAH PL



22 VERANDAH PL



20 VERANDAH PL c.1857



18-16 VERANDAH PL c.1857



14 VERANDAH PL c.1928



12 VERANDAH PL



10 VERANDAH PL



8 VERANDAH PL



6 VERANDAH PL



4 VERANDAH PL



379 HENRY STREET c.1847-1853



9 VERANDAH PL



17 VERANDAH PL

ingui  
ARCHITECTURE

20 Vesey Street Suite 900  
New York, New York 10007  
T. 212.233.6740  
© 2024

1 APRIL 2025  
LPC PUBLIC HEARING

Alterations to:

155 Warren Trust

155 Warren Street  
Brooklyn, NY 11201

LPC-17

VERANDAH PLACE  
PRECEDENT PHOTOS





1 14 VERANDAH PLACE c.1928 - FRONT FACADE PHOTO  
LPC-18 SCALE: NOT TO SCALE



2 16 GRACE COURT ALLEY - PREVIOUS GARAGE DOOR IN HISTORIC DISTRICT  
LPC-18 SCALE: NOT TO SCALE



3 217 KANE STREET - 1920'S GARAGE IN COBBLE HILL  
LPC-18 SCALE: NOT TO SCALE



4 218-220 BALTIC STREET - 1920'S GARAGE IN COBBLE HILL  
LPC-18 SCALE: NOT TO SCALE

ingui  
ARCHITECTURE

20 Vesey Street Suite 900  
New York, New York 10007  
T. 212.233.6740  
© 2024

1 APRIL 2025  
LPC PUBLIC HEARING

Alterations to:

155 Warren Trust

155 Warren Street  
Brooklyn, NY 11201

LPC-18

GARAGE PRECEDENT PHOTOS



April 1, 2025  
Public Hearing

The current proposal is:

Preservation Department – Item 1, LPC-25-07613

**155 Warren Street and 14 Verandah Place – Cobble Hill**

**Historic District**

**Borough of Brooklyn**

To testify virtually, please join Zoom

**Webinar ID:** 160 977 4343

**Passcode:** 525077

By Phone: 646-828-7666 (NY)

833-435-1820 (Toll-free)

833-568-8864 (Toll-free)

**Note:** If you want to testify virtually on an item, join the Zoom webinar at the agenda's "Be Here by" time (about an hour in advance). When the Chair indicates it's time to testify, "raise your hand" via the Zoom app if you want to speak (\*9 on the phone). Those who signed up in advance will be called first.