



THE CITY OF NEW YORK
 MANHATTAN COMMUNITY BOARD 3
 59 East 4th Street - New York, NY 10003
 Phone: (212) 533-5300 - Fax: (212) 533-3659
 www.cb3manhattan.org - info@cb3manhattan.org

Gigi Li, Board Chair

Susan Stetzer, District Manager

Sidewalk Café License Application Questionnaire

Fill out completely or application will not be considered.

Bring 6 copies (double sided) of this questionnaire to the SLA & DCA Licensing Committee meeting to be considered. Otherwise the Committee will write to the DCA notifying the agency of your failure to cooperate with the community review process. This application must also be completed and returned to the Community Board office as soon as possible.

For maximum public notification of your application, display the enclosed poster a in a visible location on the outside of your establishment and adjacent buildings for **7 DAYS** prior to the meeting

Check which you are applying for:

a new sidewalk café license for an enclosed unenclosed café.
 an alteration of an existing sidewalk license
 a renewal of an existing sidewalk license

When you return this form, you must include the following attachments:

- Photographs of the inside and outside of your establishment
- Schematics/floor plans of the inside of your establishment and sidewalk café schematics
- Petition signatures from residents in surrounding buildings

Name of Corporation: NYLA Cafe LLC DBA: SPITZER'S CORNER
 Address: 101 Rivington ST Cross Streets: Ludow ST. between Rivington + Essex

Applicant's Name on DCA Documents: Robert Shaulian
 Applicant's Address: 385 Grand ST Ny, Ny 10002
 Telephone: (212) 228-0027 E-Mail: _____

Describe nature of alteration, if applicable: _____

Is this establishment handicap accessible? Yes No If "Yes" please attach photo.


Hours of Operation (indicate if different for sidewalk or back yard): _____

Seating Capacity Inside	Tables: _____	Chairs: _____	Bar Stools: _____
Seating Capacity Sidewalk	Tables: <u>7</u>	Chairs: <u>14</u>	Bar Stools: <u>0</u>
Seating Capacity Backyard	Tables: _____	Chairs: _____	Bar Stools: _____
TOTALS	_____	_____	_____

Has this corporation or any principal been licensed previously? Yes No

If yes, please indicate name of establishment: applicant has an OP. License 10108
 Address: Project 6 - 167 Orchard ST 1113
Los Feliz 109 Ludlow ST 7110 Community Board #: 3
Mason Dixon 133 Essex ST 10107
 Cross Street: _____ Dates: _____

How many sidewalk cafés are within 1 block? 2 Please use the schematic below to indicate the location and total number of sidewalk cafés within this one block area.

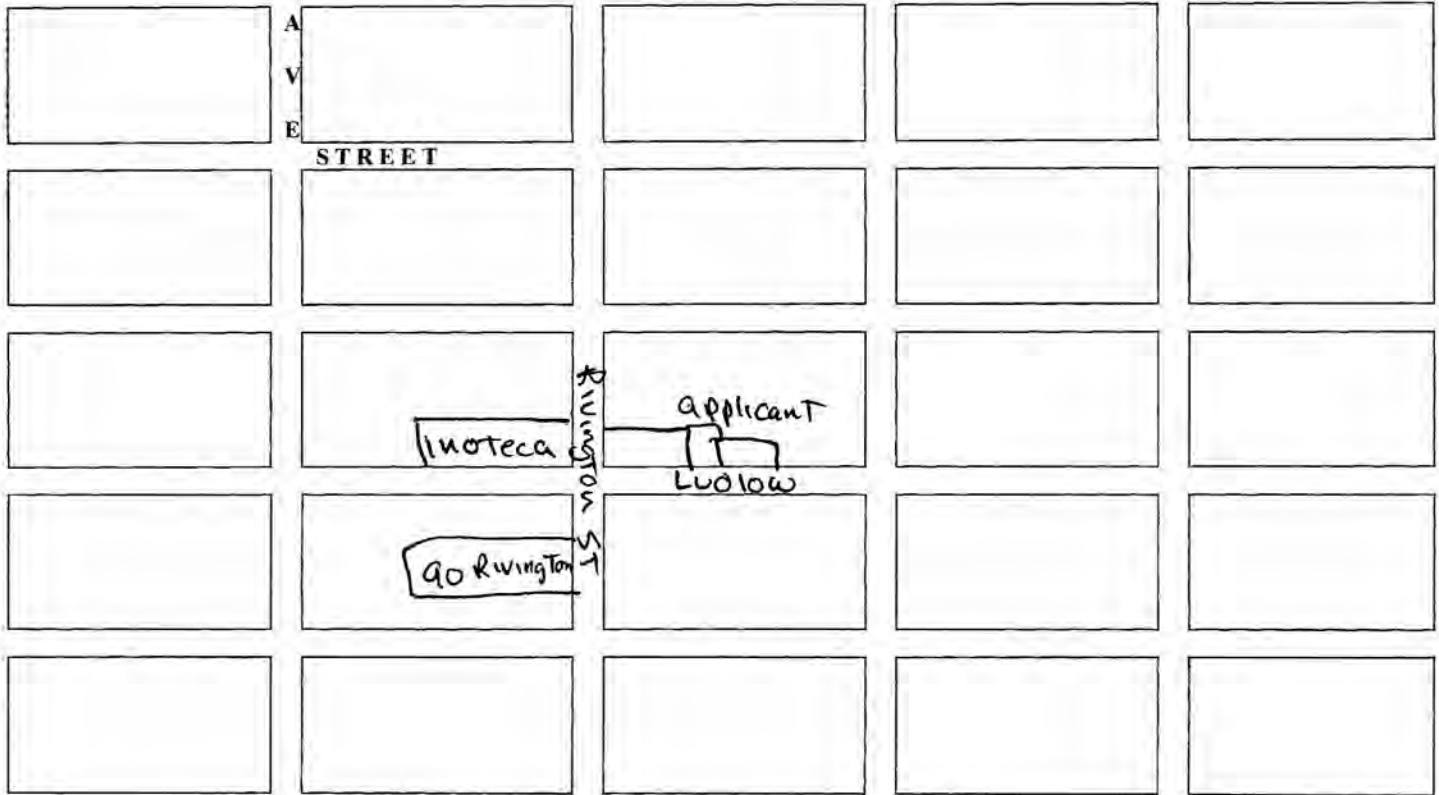





If there are block associations or merchant associations or tenant associations in the immediate vicinity of your location, you must contact them. **Please attach proof (copy of letter or poster) that you have advised these groups of your application. Petitions should clearly state the name, address, license for which you are applying, the hours and method of operation of your establishment at the top of each page.**

Attach additional sheets of paper for any additional information.

PLEASE NOTE:

Community Board 3 requests that Sidewalk Cafés cease operation no later than midnight on weekends and 11 p.m. on weekdays. We urge you to consider closing at 11 p.m. and 10 p.m. respectively. Unenclosed sidewalks cafés (railings, chairs, and tables) must be removable and put away at the end of each night. Until you receive your license from the city, you are not licensed to operate your sidewalk café and may be fined for doing so.

For full regulations governing sidewalk cafés, please consult the City Code, Article 1, Chapter 4, Sections 14-11 through 14-43. (Available from the Department of Consumer Affairs.)

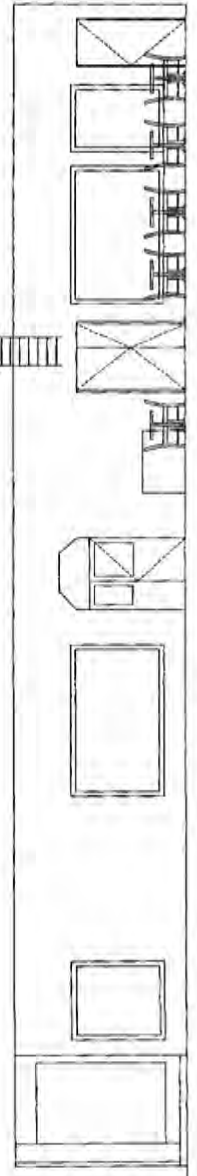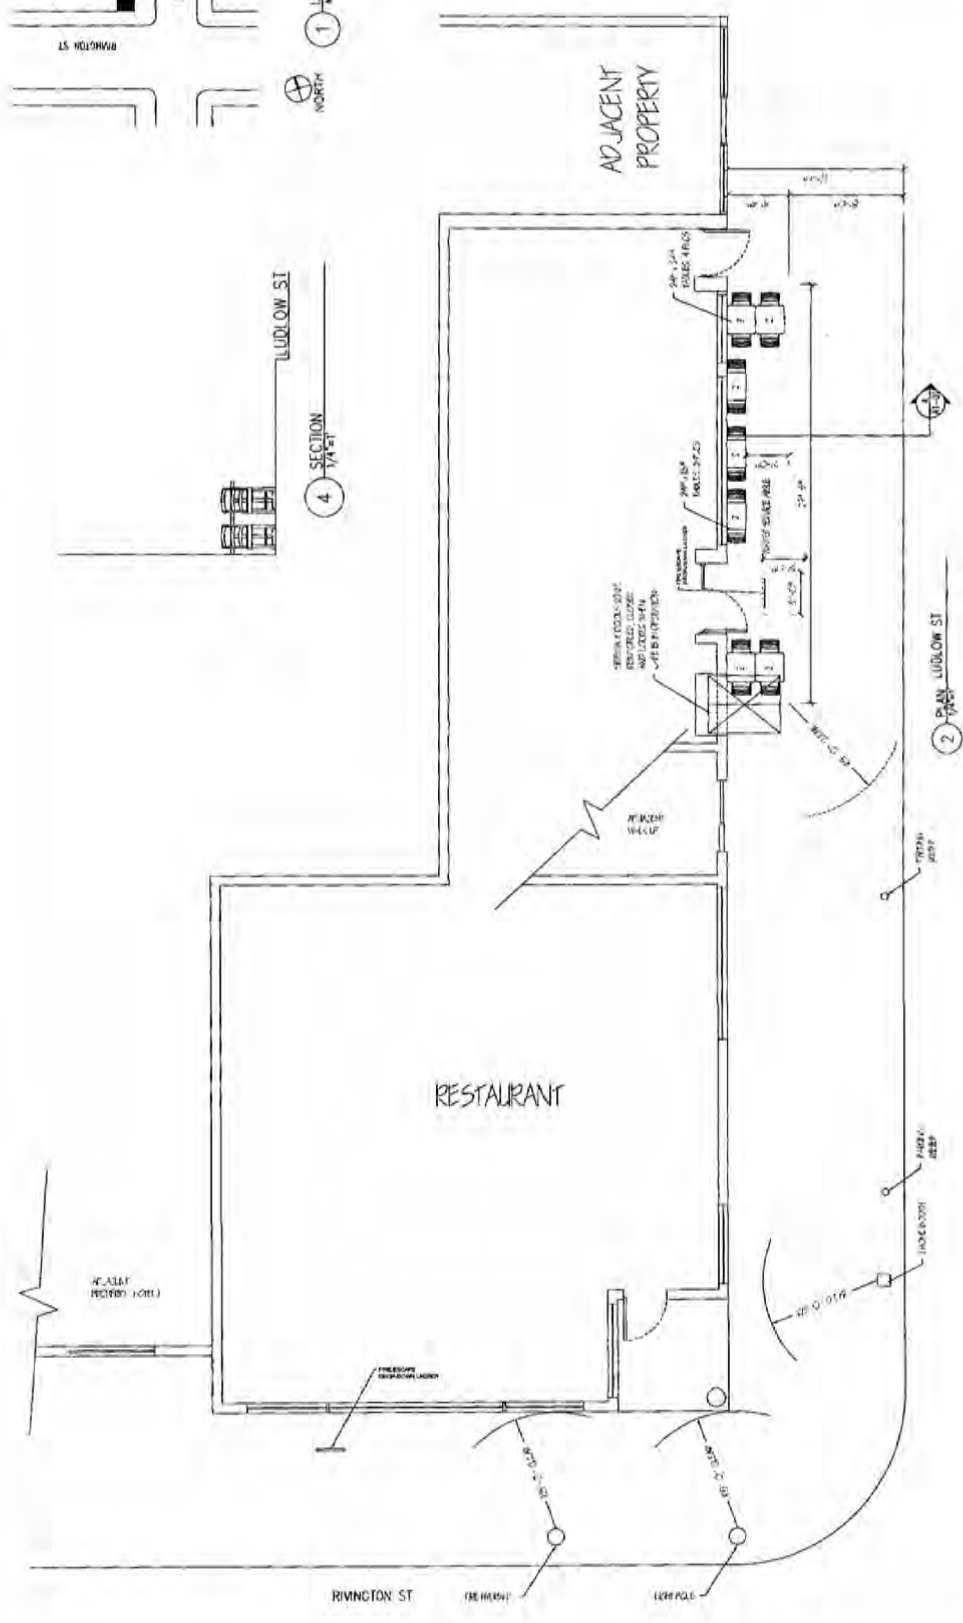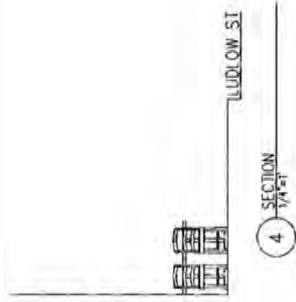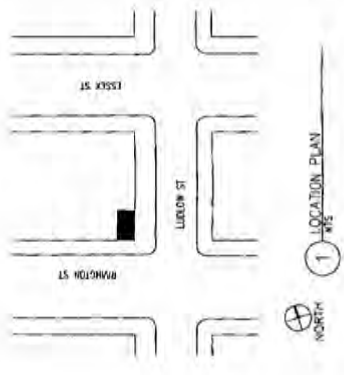

OWNER: JAMES TAUBY
 SITE AND PLAN VIEW OF UNENCLOSED SIDEWALK CAFE FOR NYLA LLC
 101 RIVINGTON ST NEW YORK, NY 10002
 APPLICATION DATE: 04/04/15
 COMMUNITY BOARD # 3 BLOCK # 410 LOT # 46
 # OF TABLES: 7 # OF SEATS: 14
 CAFE AREA: 128 SQ. FT.
 DRAWING NUMBER: A10
 SCALE: 1/4"=1'-0"
 DATE: 04/04/15
 PREPARED BY: JAMES TAUBY
 PROJECT NO: MBT-13
 A0275-2745

James Tauby
 2013.04.15
 10:25:44
 -04'00"



RIVINGTON ST