


DETAIL PLAN 'A' - TYPICAL PLAN OF TREATMENT ALONG RESERVOIR AVENUE

SCALE: 1" = 10'-0"

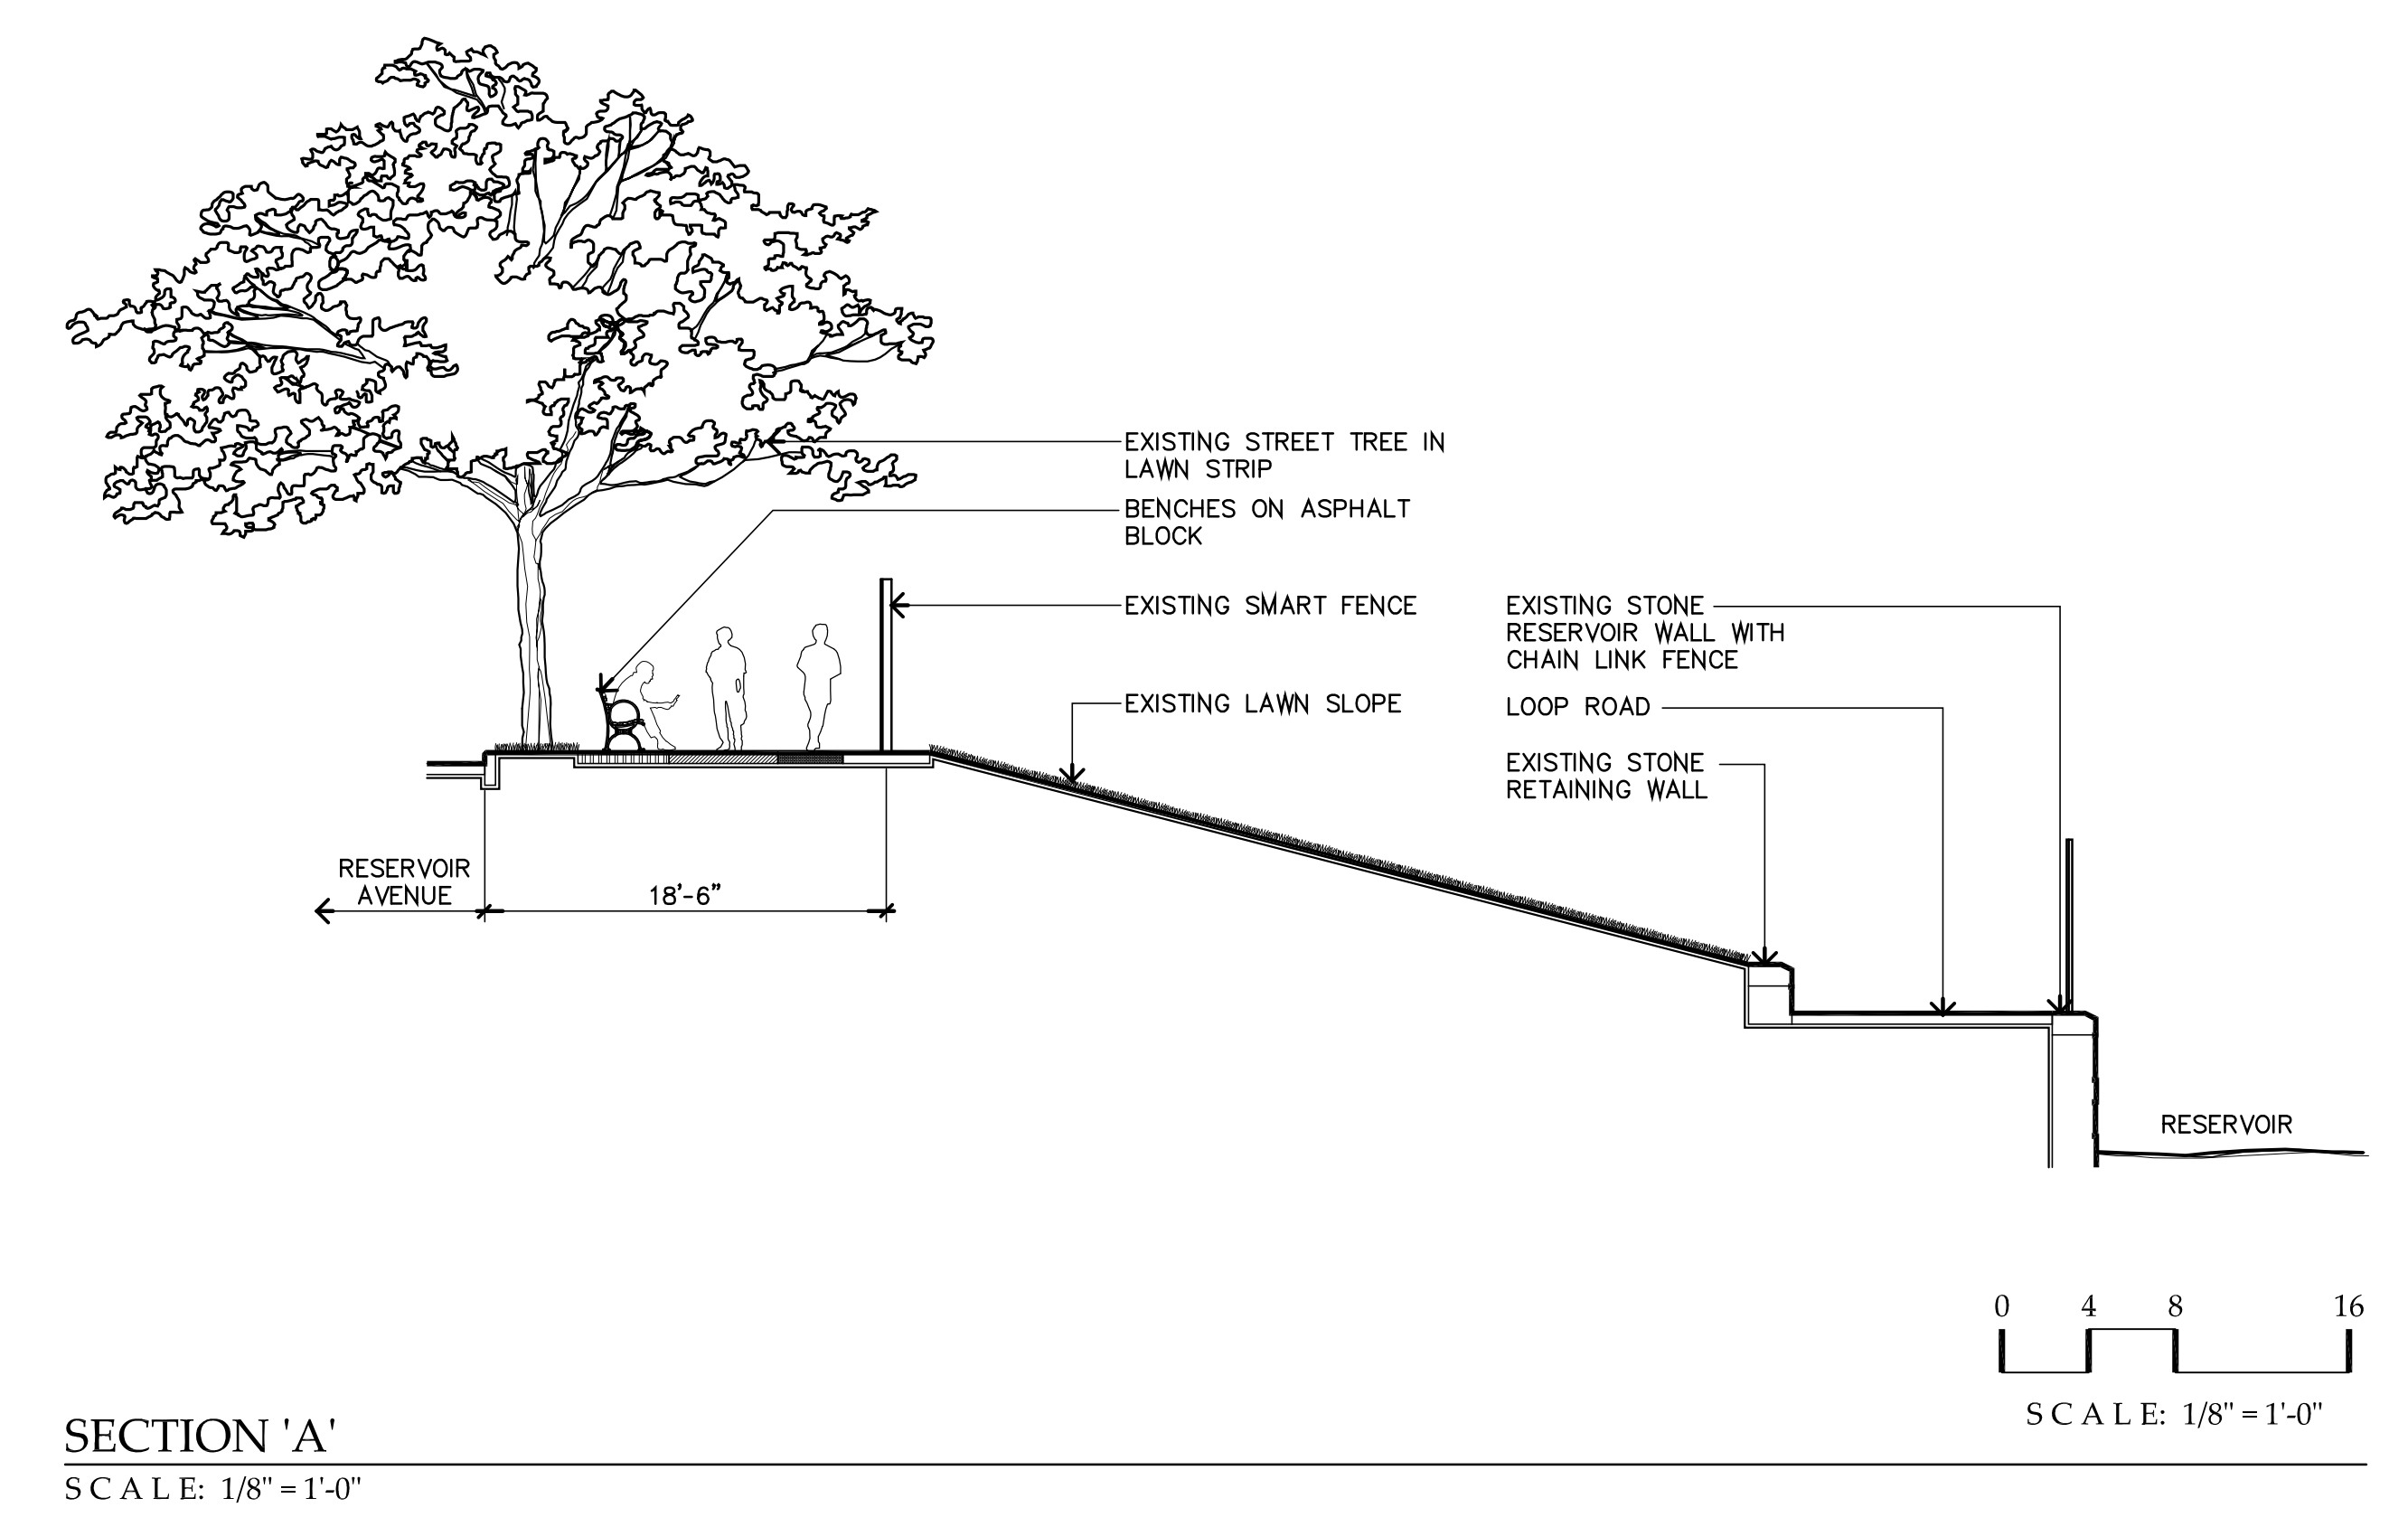


SECTION 'A'

SCALE: 1/8" = 1'-0"



EXISTING CONDITIONS PHOTO IN VICINITY OF RESERVOIR AVENUE PLAN 'A' WITH VIEW OF RESERVOIR

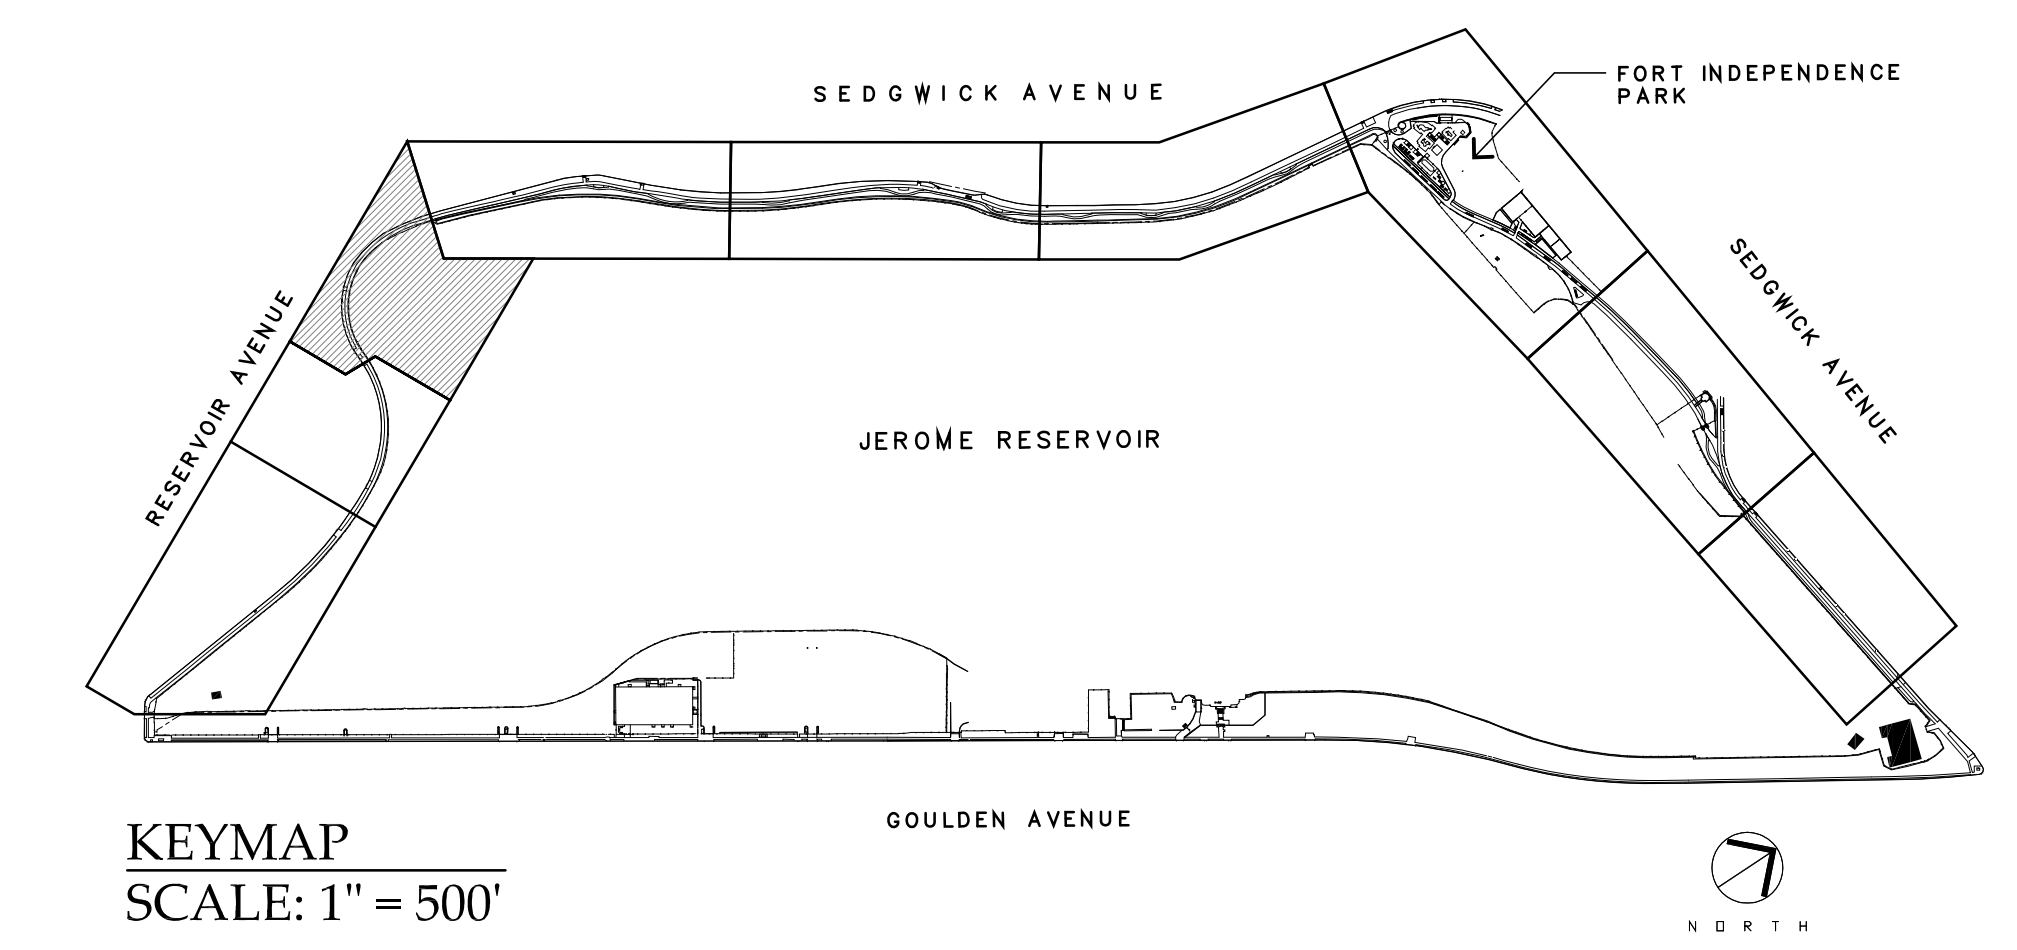

KEYMAP

SCALE: 1" = 500'