


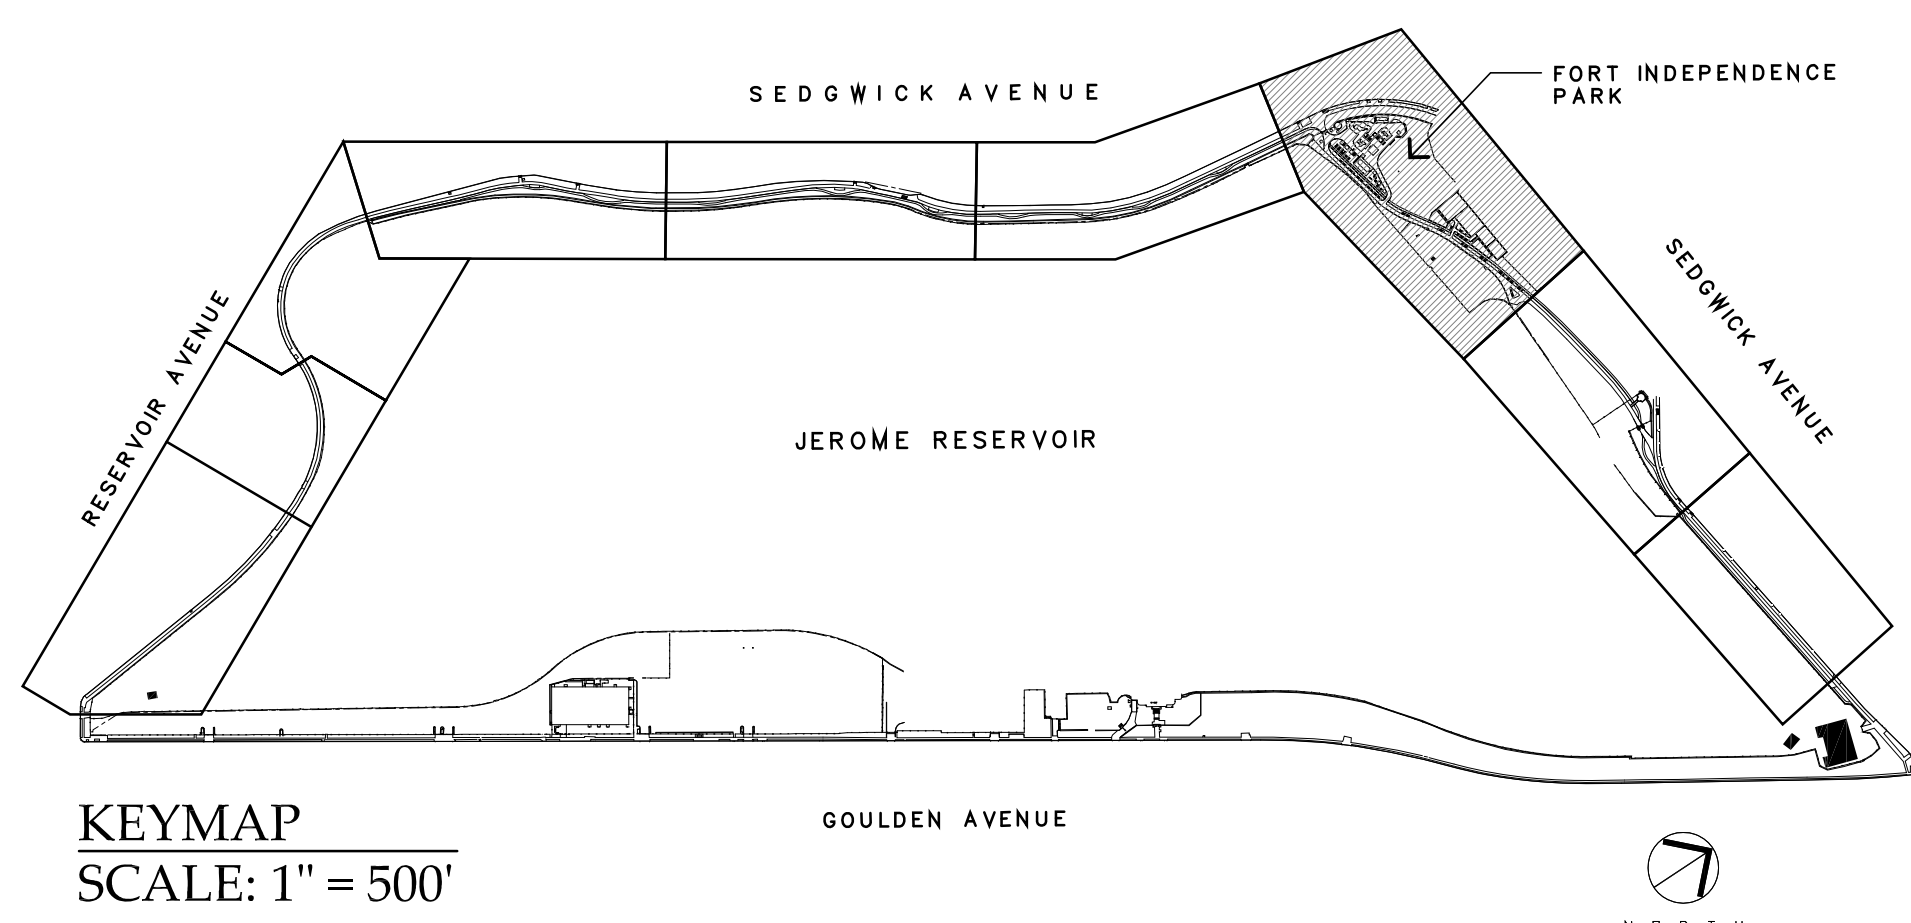

EXISTING CONDITIONS PHOTO IN VICINITY OF DETAIL PLAN 'C' & SECTION 'C'



EXISTING CONDITIONS PHOTO IN THE VICINITY OF SECTION 'C'



EXISTING CONDITIONS PHOTO IN VICINITY OF SECTION 'D'



EXISTING CONDITIONS PHOTO IN THE VICINITY OF SECTION 'D'