



NEW YORK CITY DEPARTMENT OF CORRECTION

Joseph Ponte, Commissioner

Ava B. Rice, Assistant Commissioner

Contracts and Procurement

Agency Chief Contracting Officer

75-20 Astoria Boulevard, Suite 160

East Elmhurst, NY 11370

Office: 718 546-0690

Fax: 718 278-6205

December 22, 2015

**ADDENDUM # 3**

**Re: PIN 072201603CPD** for Dorm "K" Elevator Replacement at Anna M. Kross Center (AMKC)

Dear Prospective Bidders:

Pursuant to Section 3-02 (i) and 3-03 (f)(2) of the Procurement Policy Board (PPB) Rules, the Department of Correction (DOC) is issuing **Addendum #3** to **072201603CPD**.

**QUESTIONS/CLARIFICATIONS**

**Question 1:** In the Drawing A-101 Detail 1-1 and Drawing A-102 Detail 2-2, the dimensions of the flashing are not legible, Please fax/ send by email a legible copy.

**Answer 1:** Please see attached additional drawings.

**BID DUE DATE**

The bid opening date is **Tuesday, January 5, 2016 @ 11:00am**. Please provide all bid packages to the NYC Department of Correction, 75-20 Astoria Blvd, Suite 160, East Elmhurst, New York 11370-Attention: Jeanette Cheung



Your bid submission must contain the following:

- Section B completed (pages B-1 to B-18)
- All Addendums with signature


**Please submit this addendum with your Bids.**

  
Agency Chief Contracting Officer



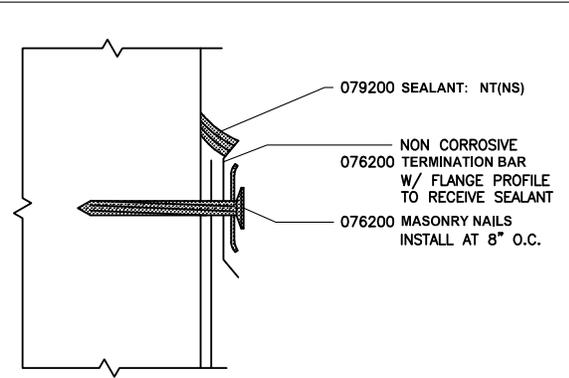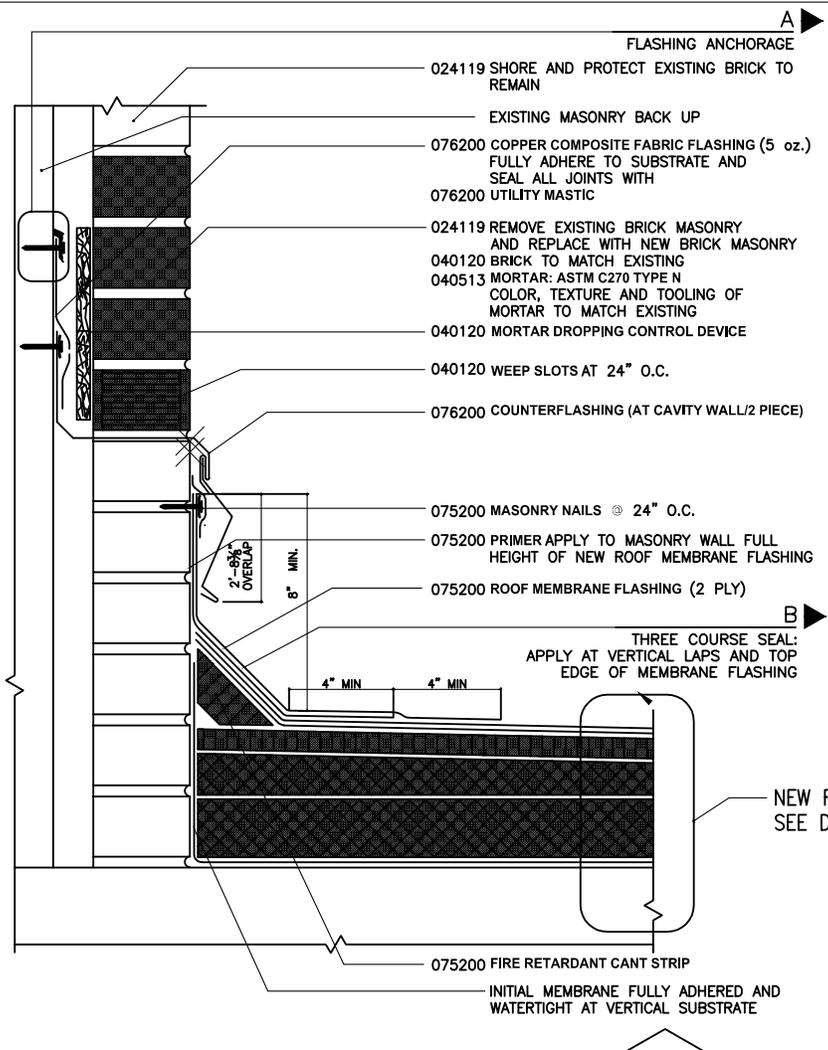


**FLASHING ANCHORAGE DETAIL**

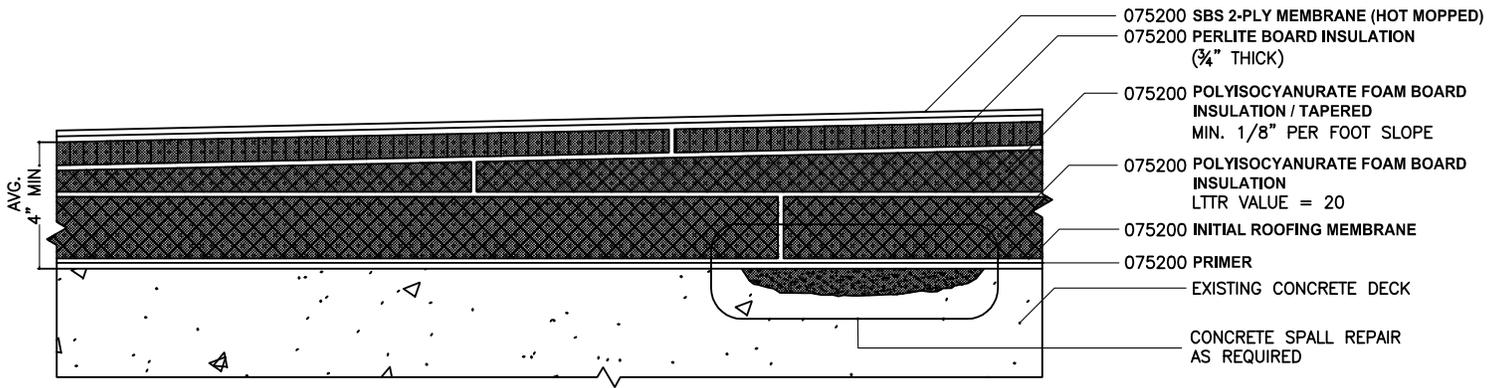

4  
A-102


**ROOF SYSTEM: SBS MODIFIED BITUMEN**

SCALE: NTS

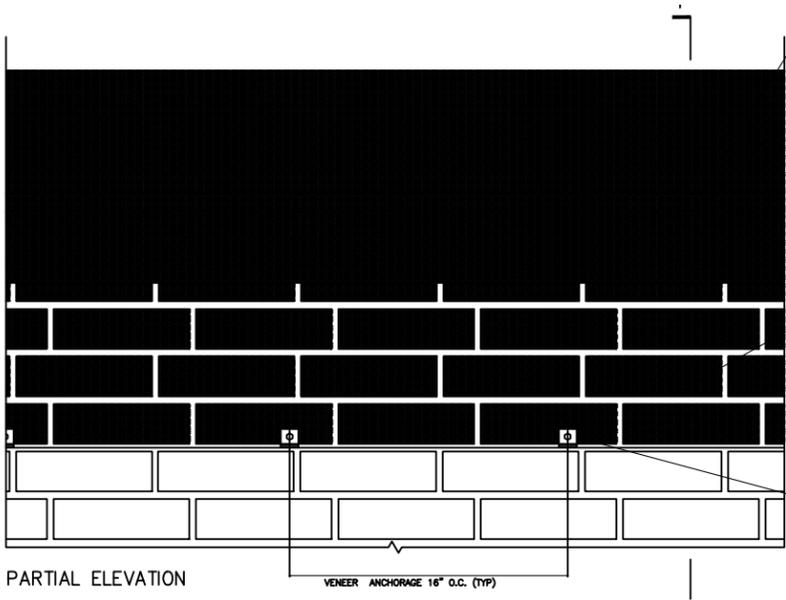

PARTIAL ELEVATION

VENEER ANCHORAGE 16" O.C. (TYP)

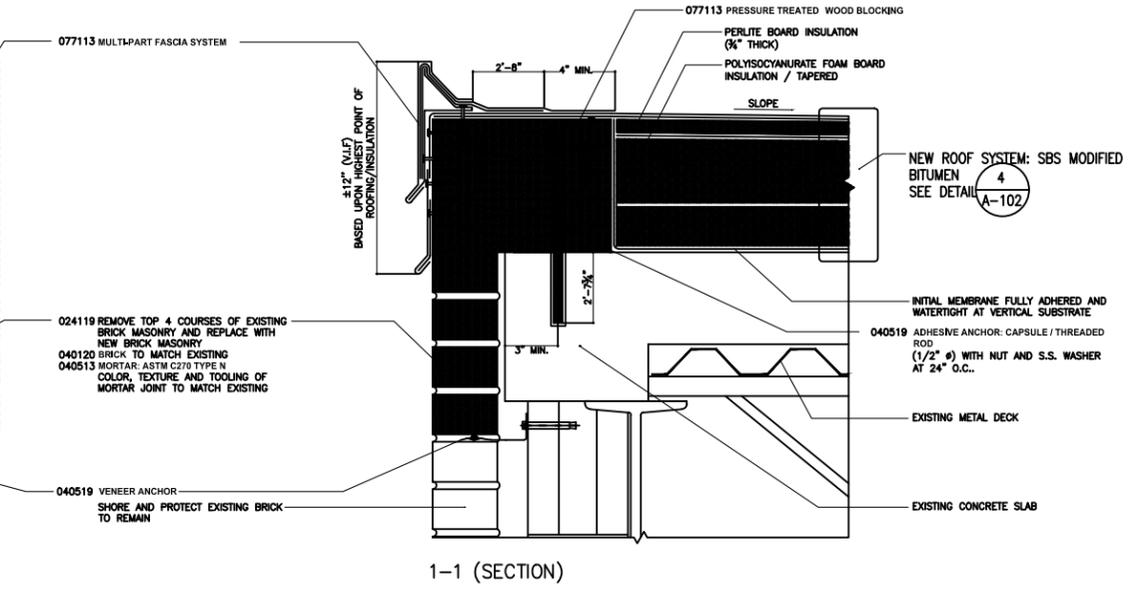

1-1 (SECTION)

**3** **ROOF EDGE FLASHING: FASCIA**  
**A-101** SCALE: NTS

- 024119 REMOVE TOP 4 COURSES OF EXISTING BRICK MASONRY AND REPLACE WITH NEW BRICK MASONRY
- 040120 BRICK TO MATCH EXISTING
- 040513 MORTAR: ASTM C270 TYPE N
- 040513 MORTAR: COLOR, TEXTURE, AND TOOLING OF MORTAR JOINT TO MATCH EXISTING
- 040519 VENEER ANCHOR SHORE AND PROTECT EXISTING BRICK TO REMAIN

- 077113 PRESSURE TREATED WOOD BLOCKING
- PERLITE BOARD INSULATION (3/4" THICK)
- POLYISOCYANURATE FOAM BOARD INSULATION / TAPERED
- SLOPE
- NEW ROOF SYSTEM: SBS MODIFIED BITUMEN SEE DETAIL **4** **A-102**
- INITIAL MEMBRANE FULLY ADHERED AND WATERTIGHT AT VERTICAL SUBSTRATE
- 040519 ADHESIVE ANCHOR: CAPSULE / THREADED ROD (1/2" Ø) WITH NUT AND S.S. WASHER AT 24" O.C.
- EXISTING METAL DECK
- EXISTING CONCRETE SLAB