


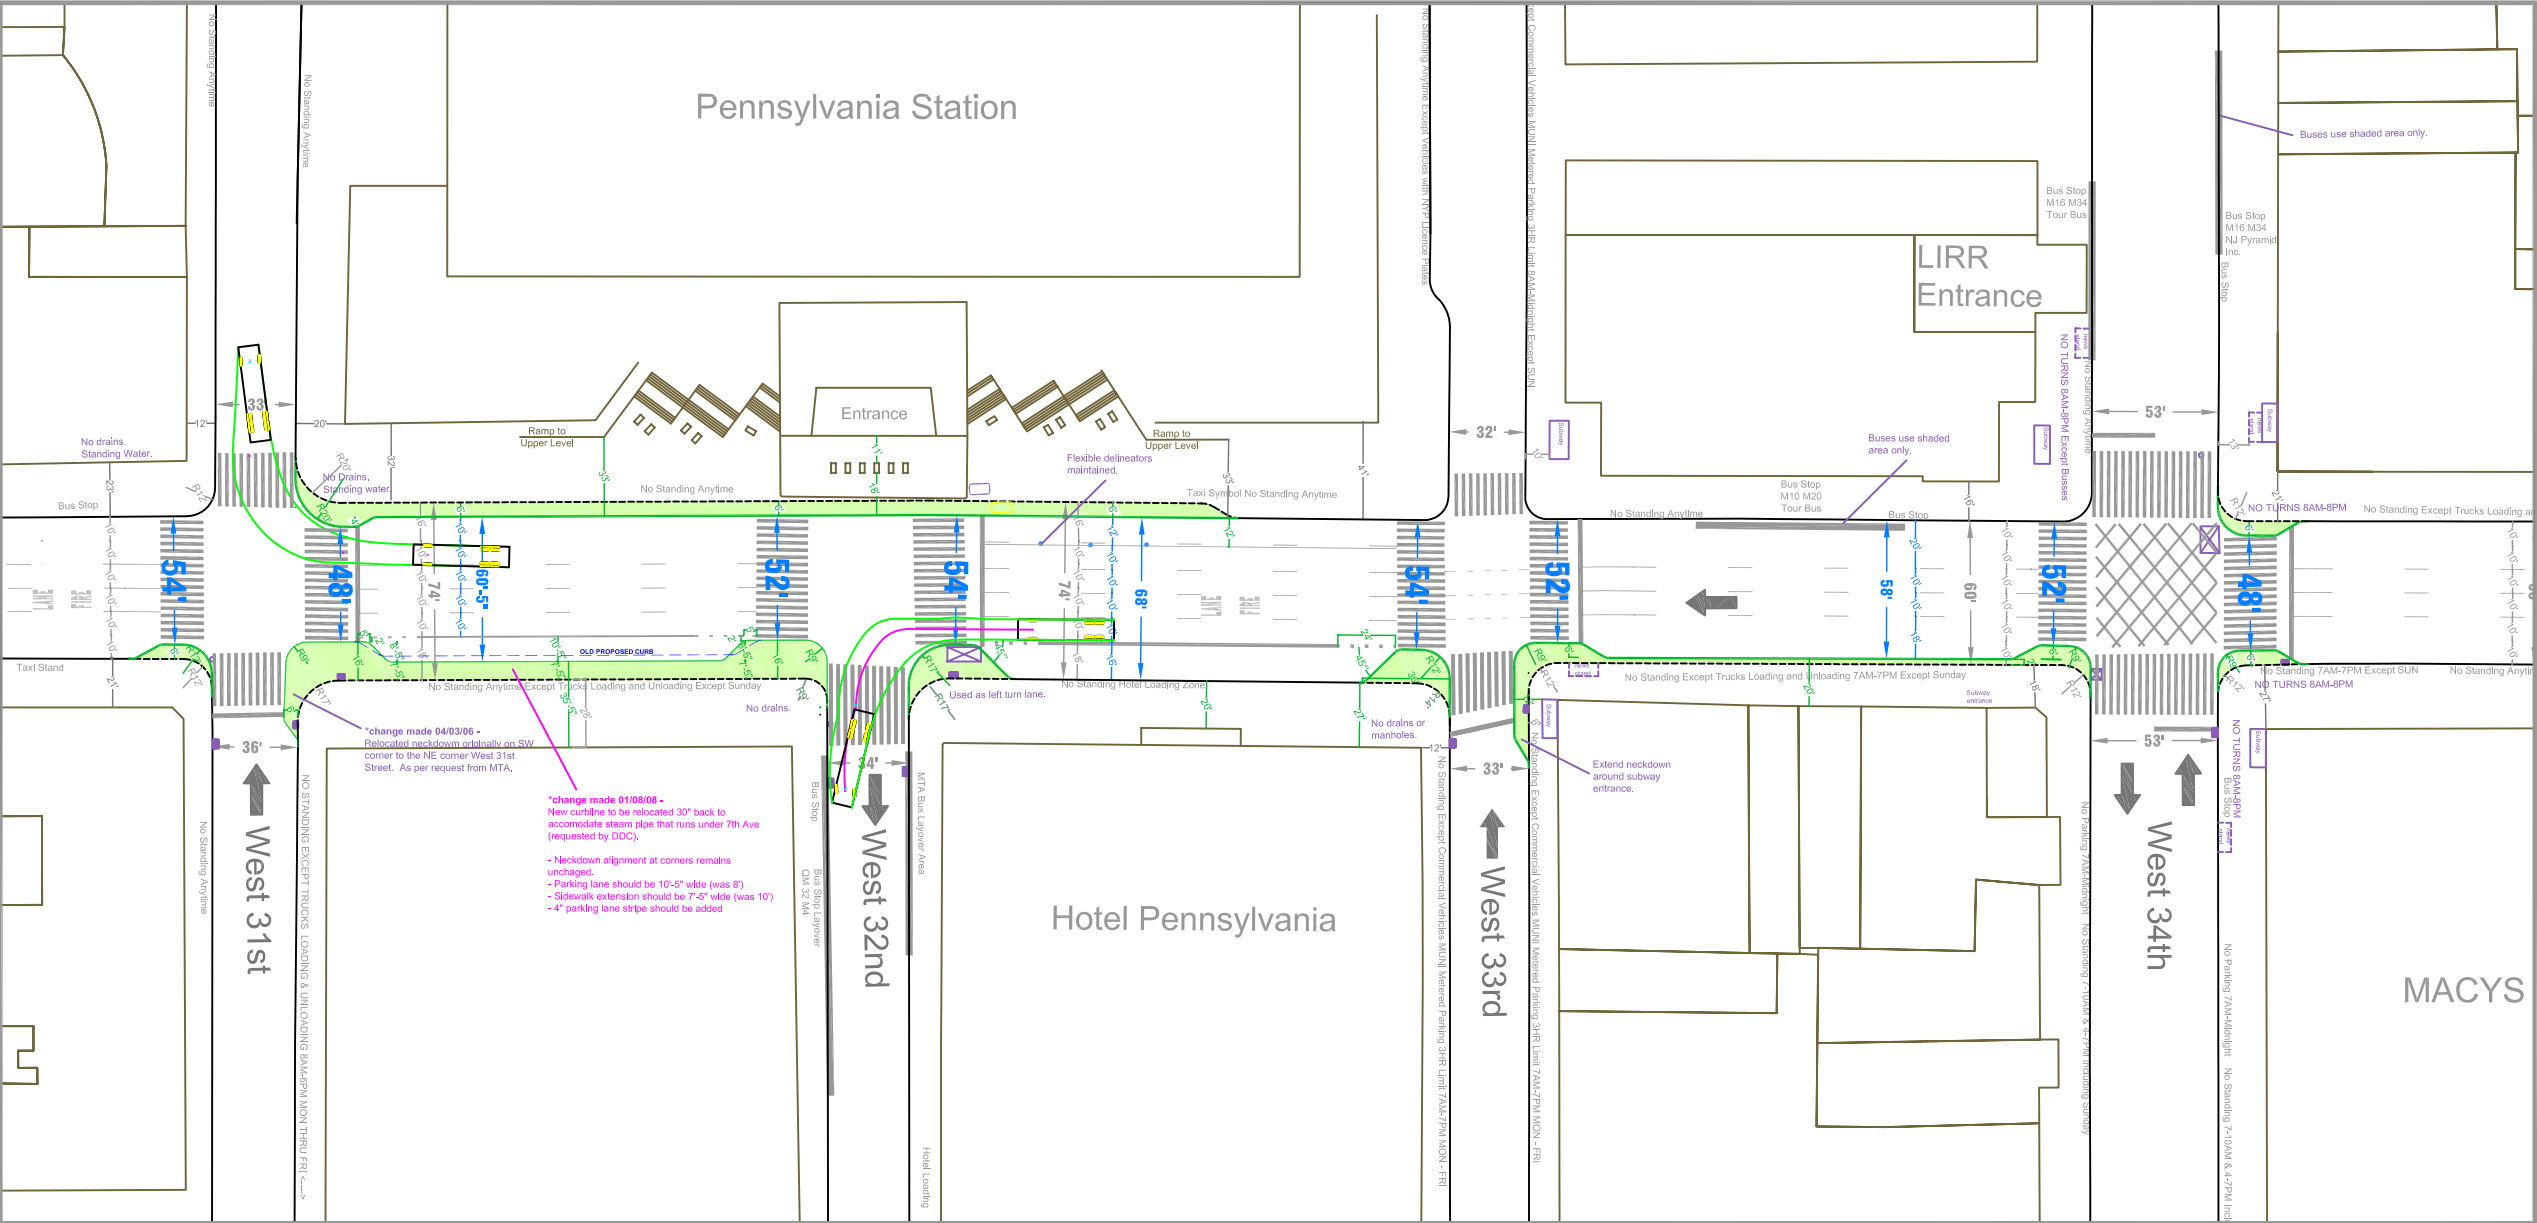

Seventh Avenue Pedestrian Safety Improvements

- Proposed Curb Expansion
- Proposed Street Dimensions
- Existing Street Dimensions

- Drain
- Metal Plates



1" = 80'-0"

February 2006