

PROSPECT PARK
Wellhouse Reconstruction - Amendment
Cistern Wall

September 13, 2016



--- SCOPE OF WORK




Prospect Park Alliance

Wellhouse Reconstruction - Amendment
09/13/2016

LOCATION
SCALE: NTS




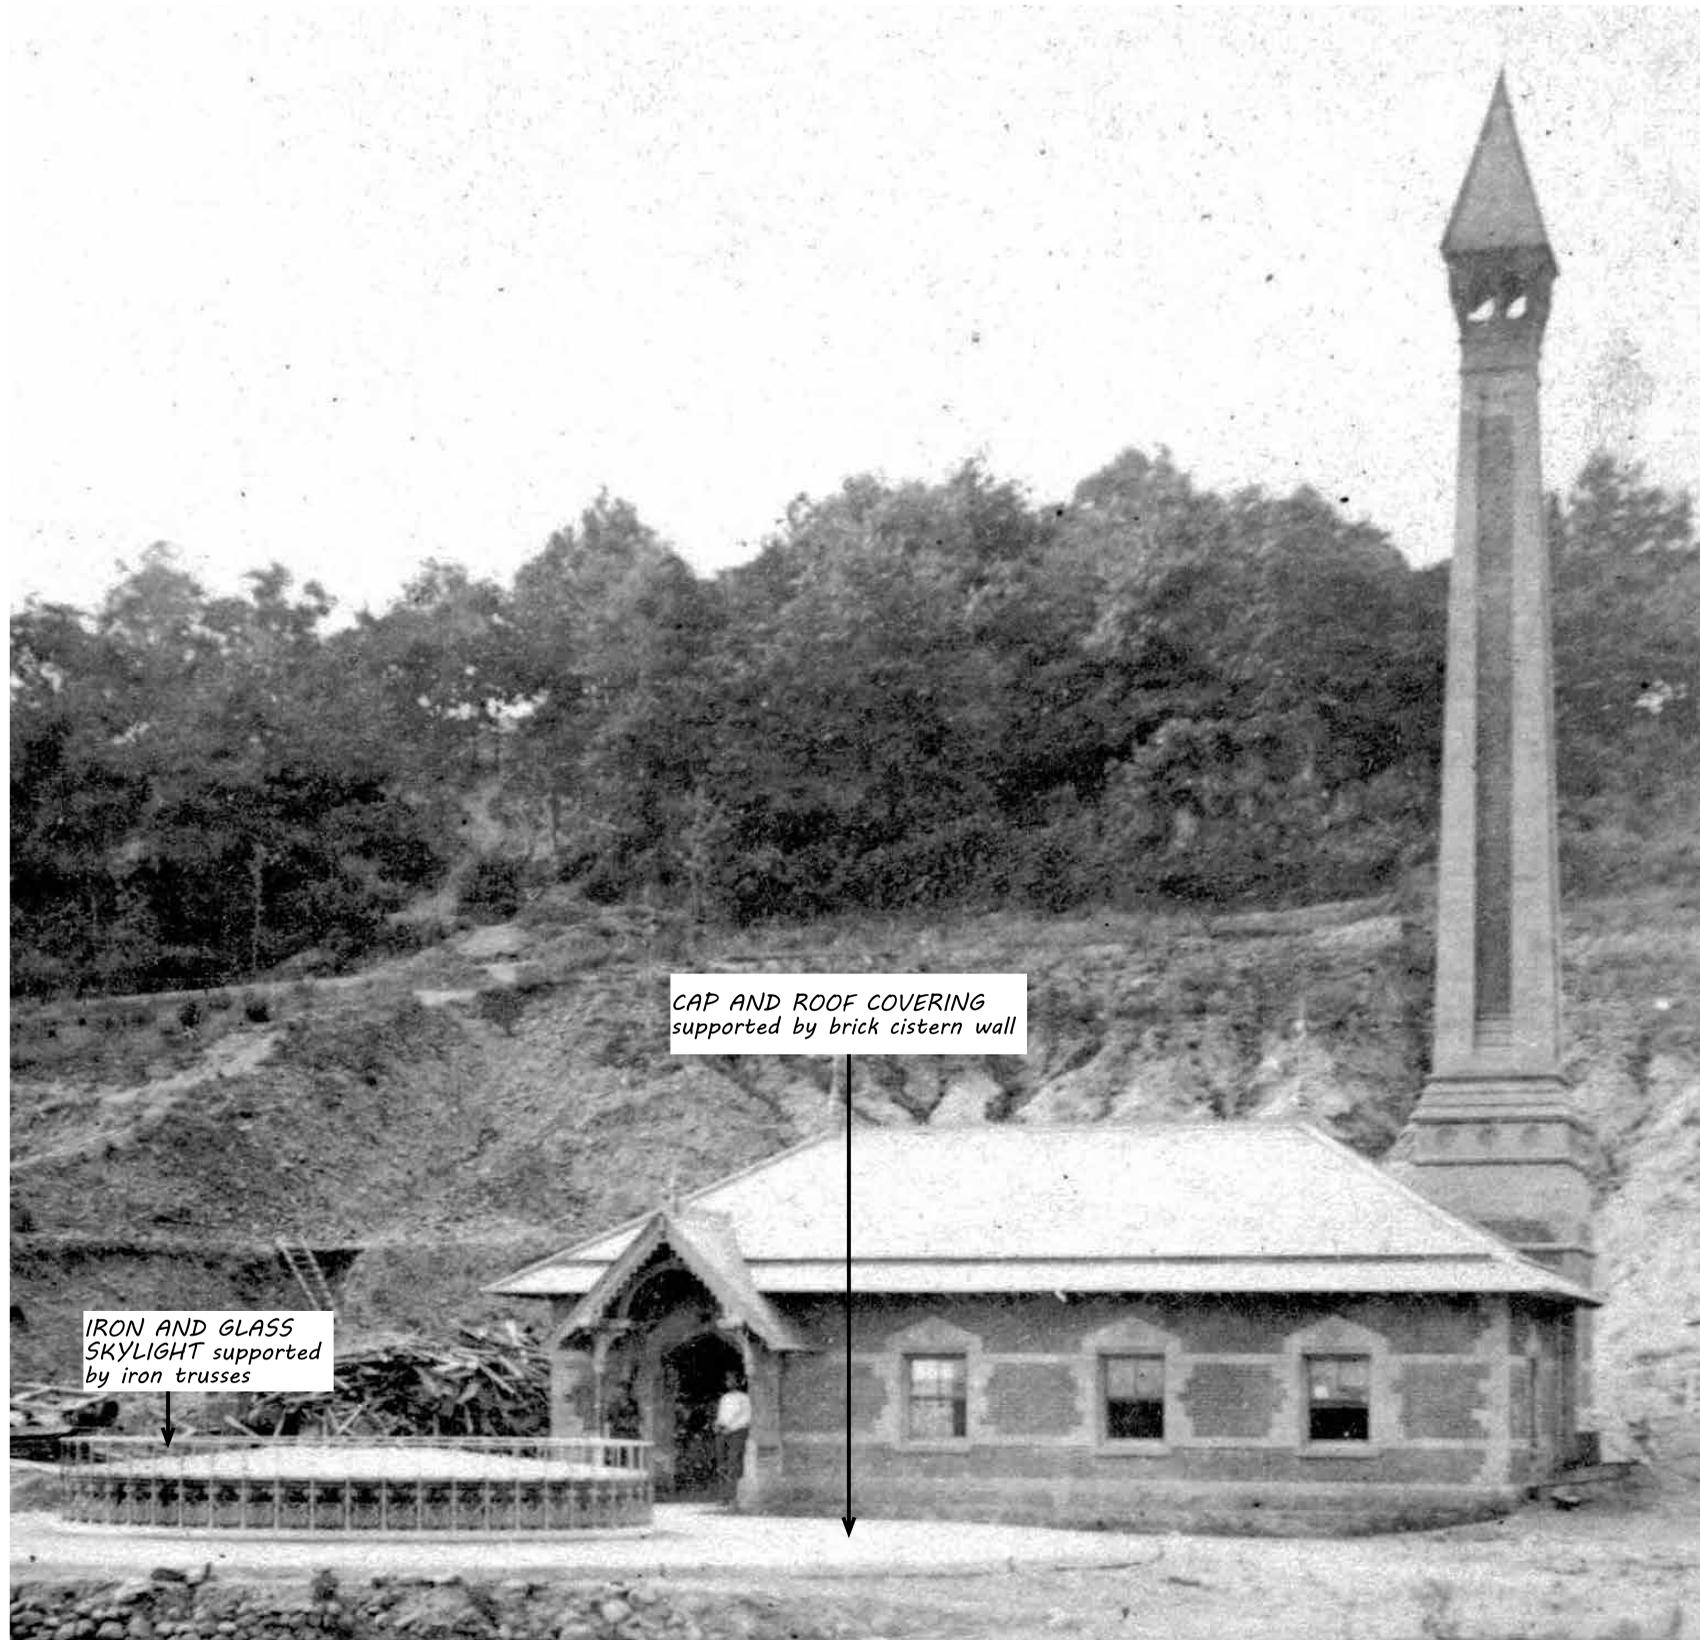

CAP AND ROOF COVERING supported by brick cistern wall

IRON AND GLASS SKYLIGHT supported by iron trusses

1870 PHOTOGRAPH

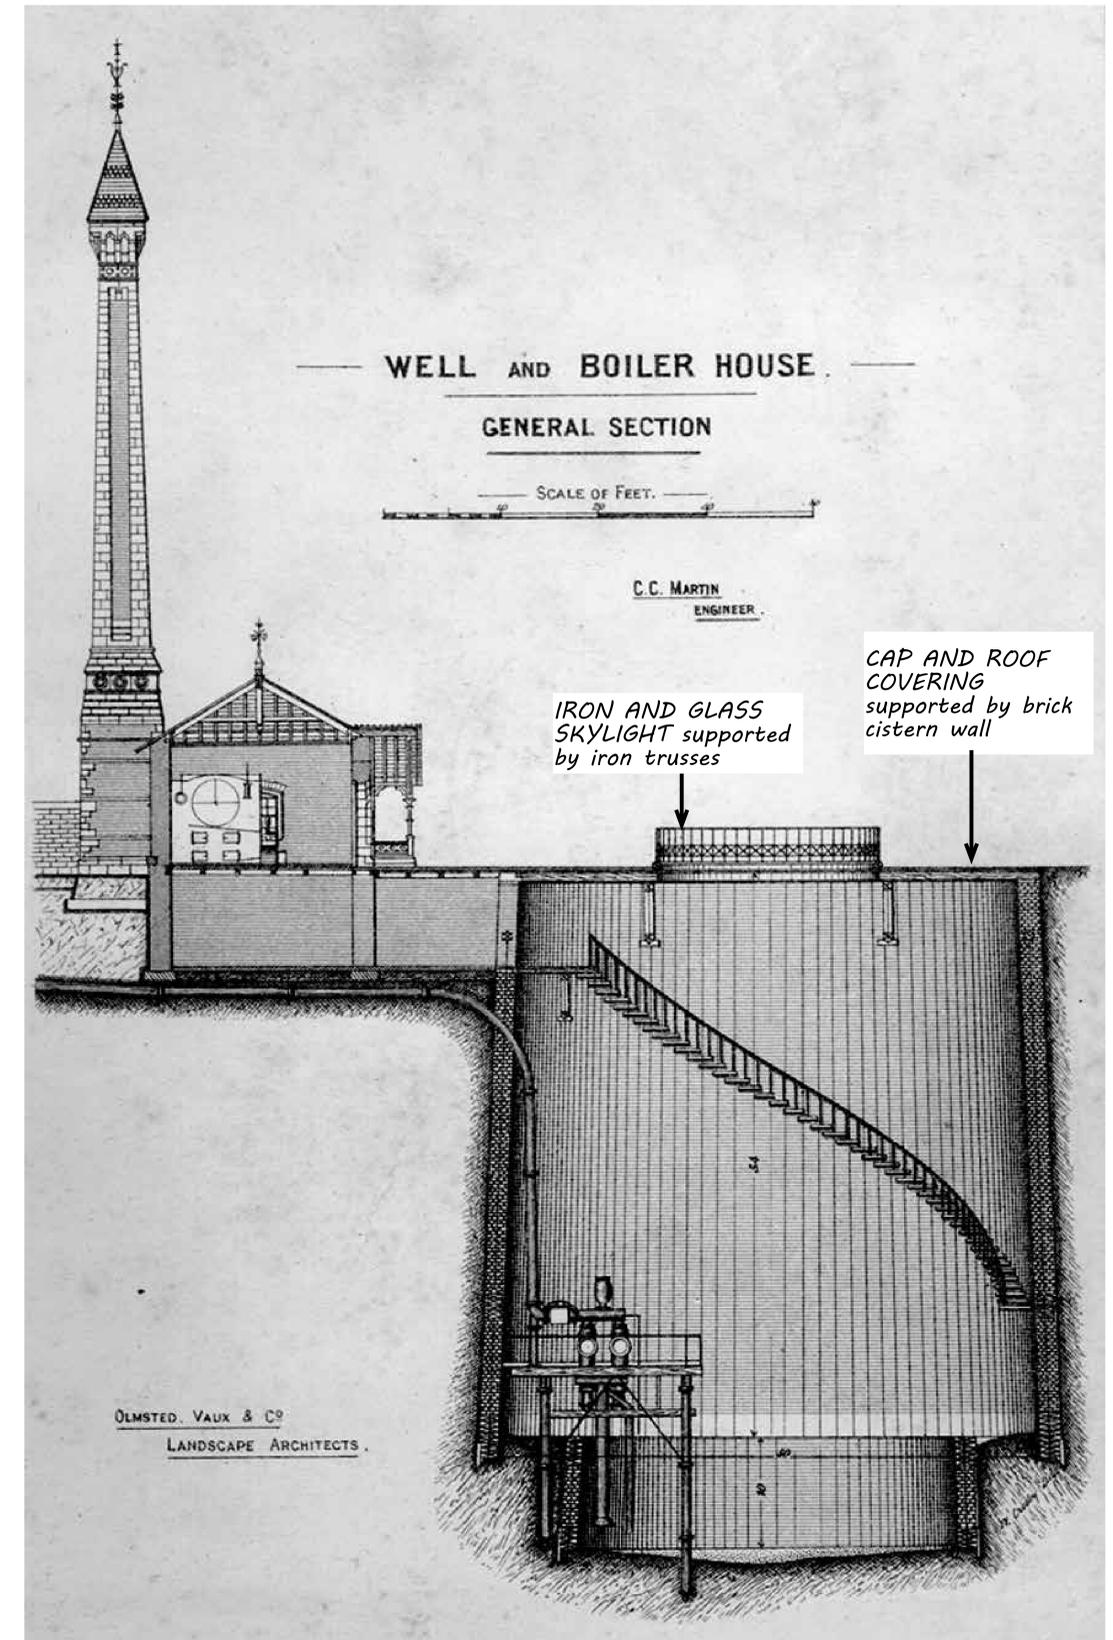

WELL AND BOILER HOUSE.

GENERAL SECTION

SCALE OF FEET.

C. C. MARTIN
ENGINEER.

IRON AND GLASS SKYLIGHT supported by iron trusses

CAP AND ROOF COVERING supported by brick cistern wall

OLMSTED, VAUX & CO
LANDSCAPE ARCHITECTS.

SECTION





EXISTING CONDITIONS OF CISTERN WALL IN FRONT OF WOMEN'S ENTRANCE



EXISTING CONDITIONS VIEW TOWARDS BUILDING




EXISTING CONDITIONS LOOKING NORTHEAST



EXISTING CONDITIONS VIEW TOWARDS NORTHEAST - FINISHED PATH






**PREVIOUSLY APPROVED
SECTION THROUGH CISTERN WALL,
NEW PATH, AND GREYWATER GARDEN**

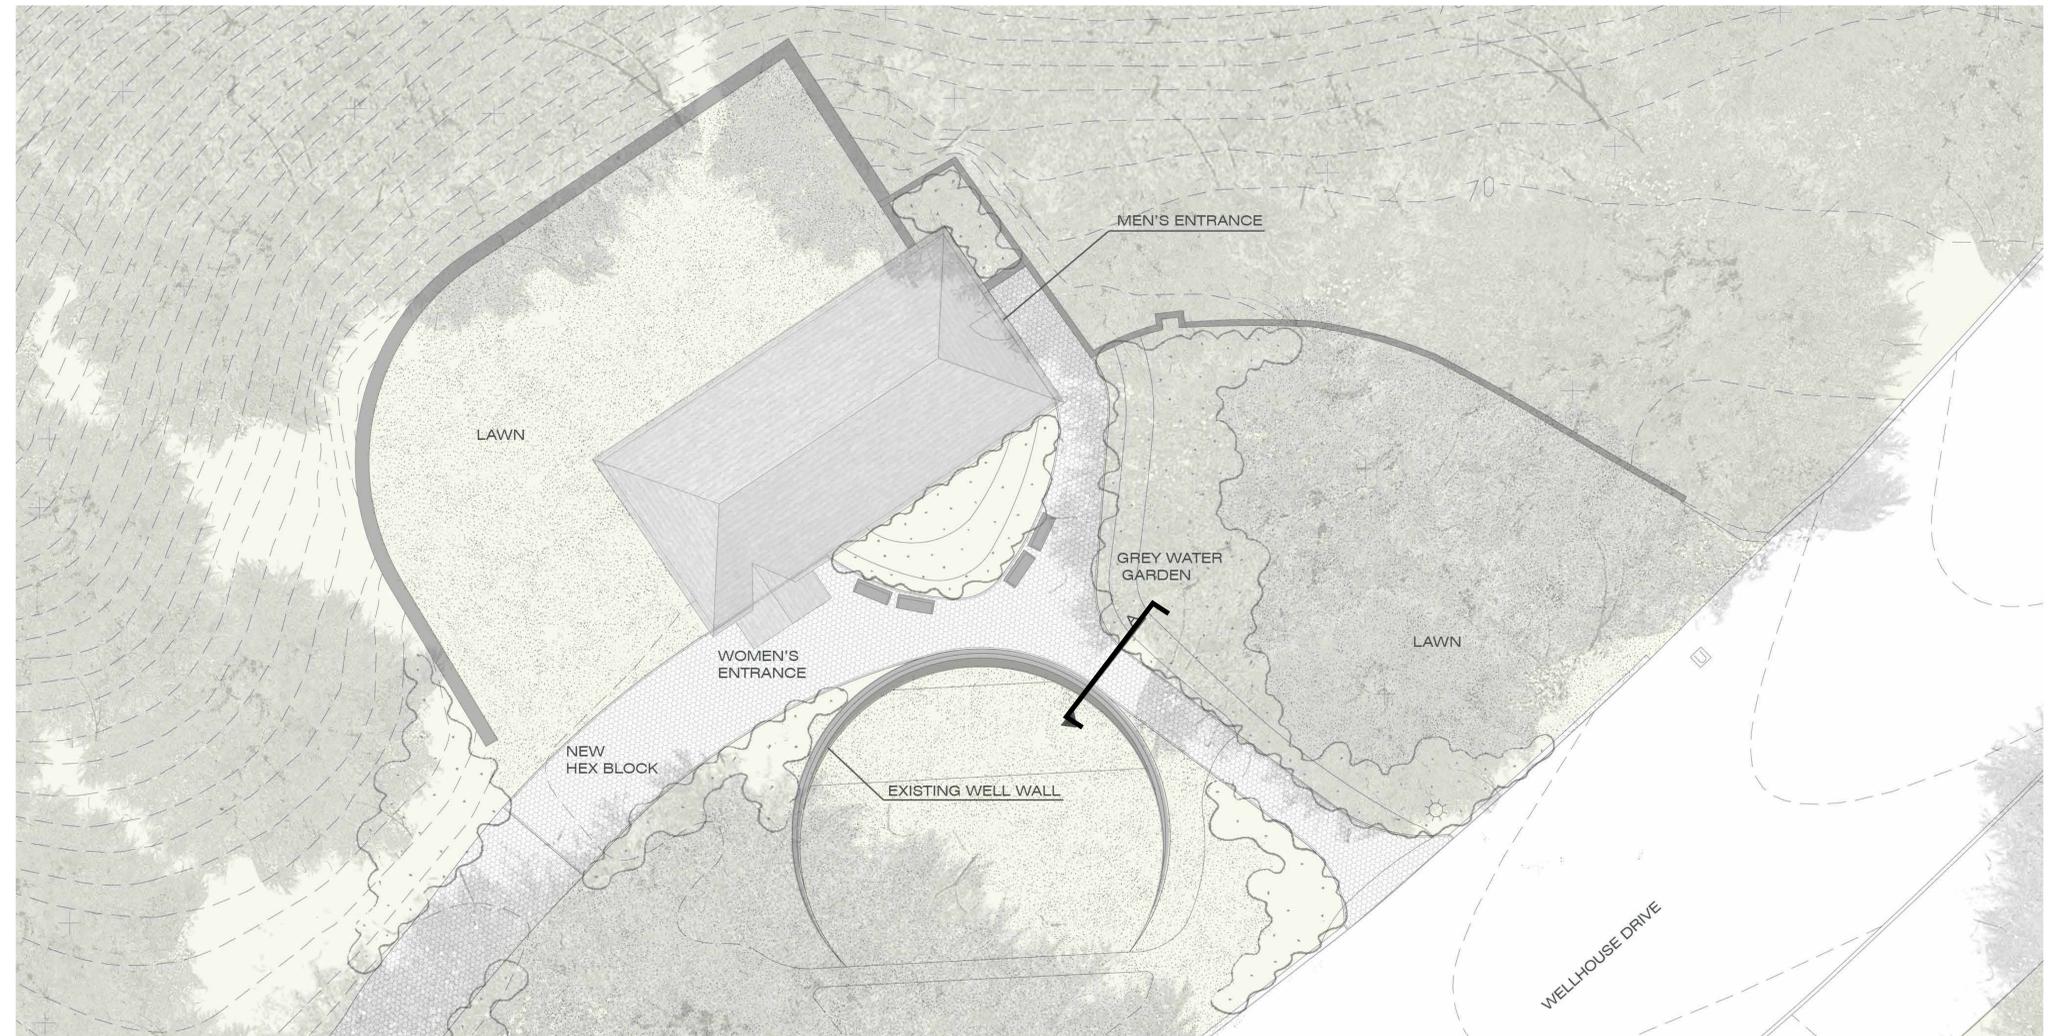

PROPOSED SECTION THROUGH CISTERN WALL AND NEW PATH

BLUESTONE COPING STONE
Thermal finish, square eased edge, drip line below reveal

ADJACENT PAVING

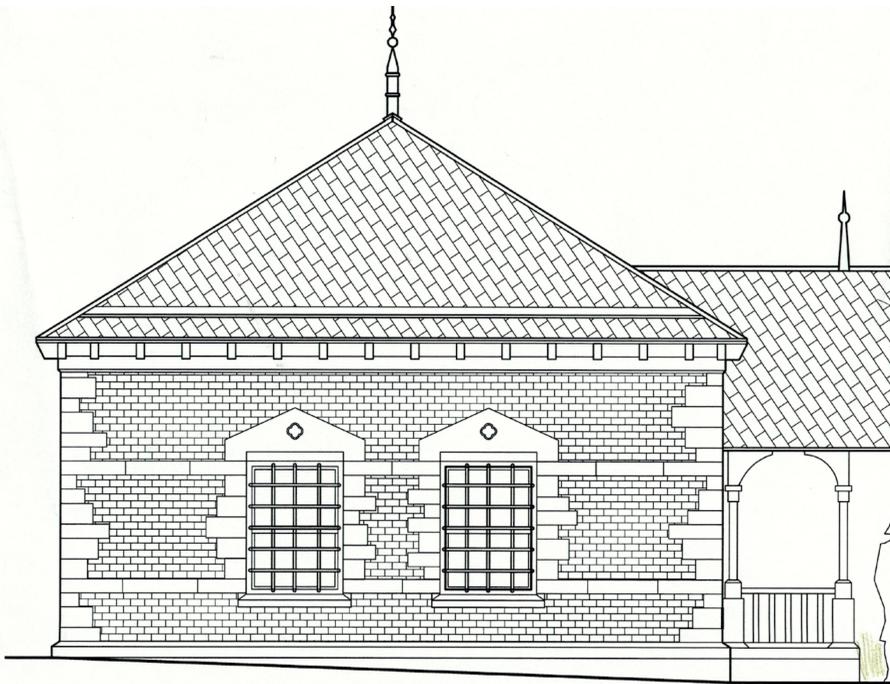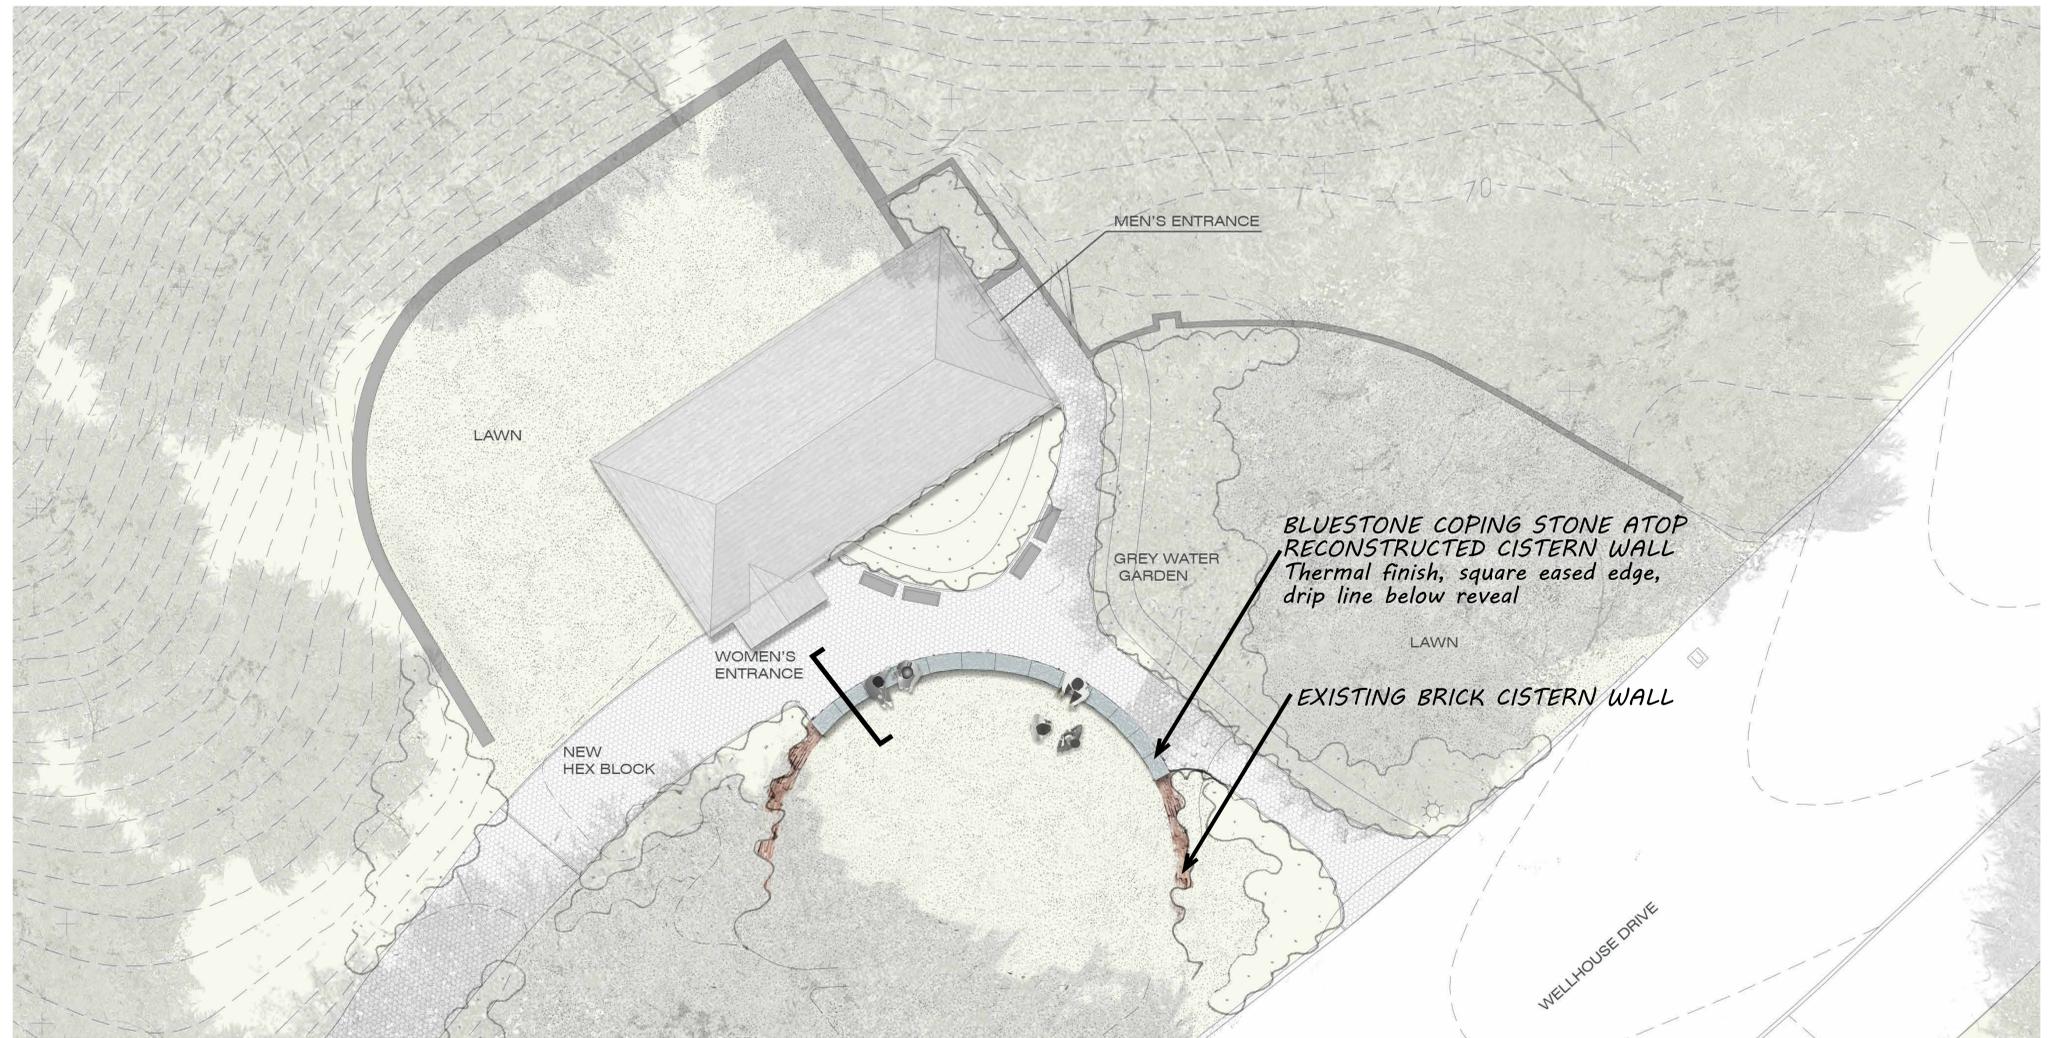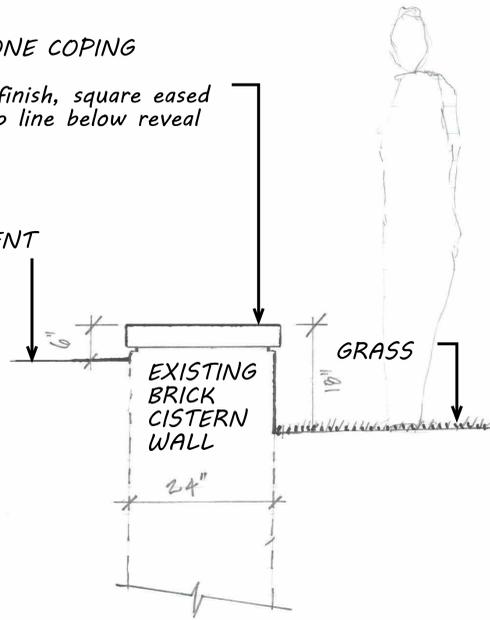



BLUESTONE COPING STONE ATOP
RECONSTRUCTED CISTERN WALL
Thermal finish, square eased edge,
drip line below reveal

EXISTING BRICK CISTERN WALL



Prospect
Park
Alliance

Wellhouse Reconstruction - Amendment
09/13/2016