





1 - SITE PLAN  
SCALE: 1" = 50'-0"

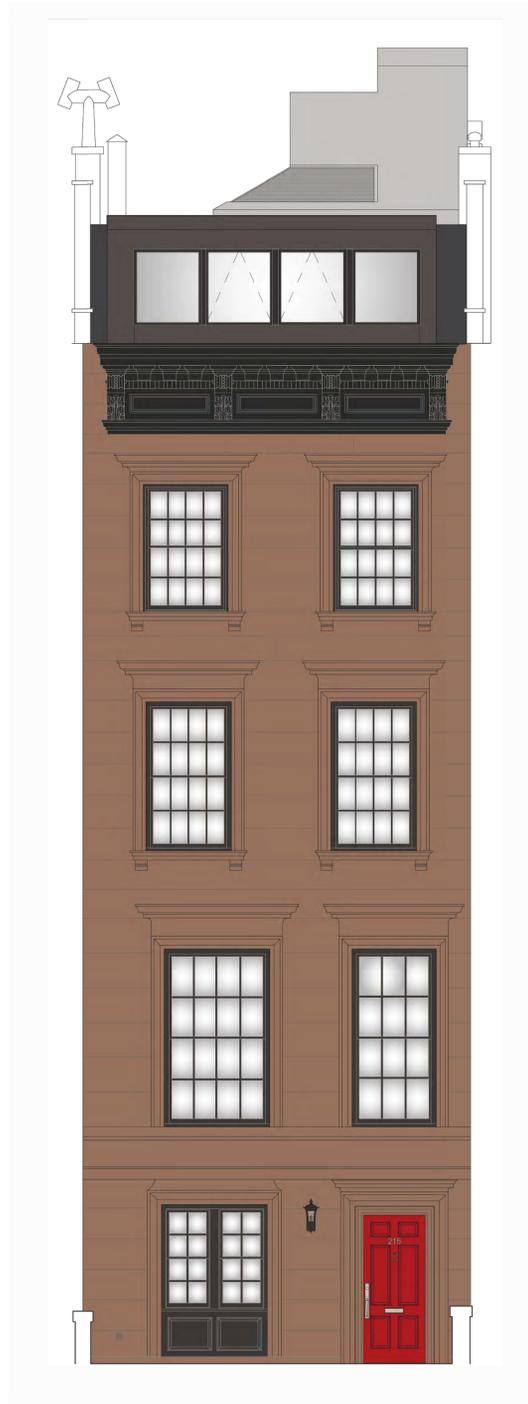

2 - EXISTING PHOTO + PROPOSED RENDERING  
NOT TO SCALE



• EXISTING METAL HOOD TO BE REMOVED

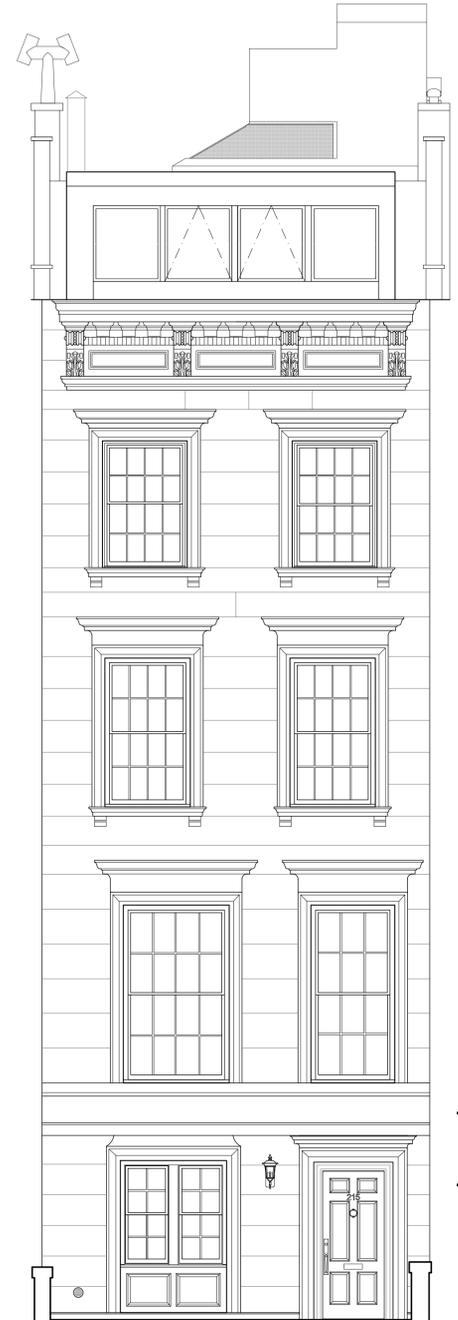

• PROPOSED NEW CORNICE + ENFRAMEMENT TO MATCH STYLE + PROFILE OF EXISTING CORNICE + ENFRAMEMENT AT ADJACENT WINDOWS  
• COLOR WILL MATCH THAT OF EXISTING STUCCO


3 - EXISTING + PROPOSED ELEVATIONS  
SCALE: 1/4" = 1'-0"




5 - EXISTING PARTIAL ELEVATION  
SCALE: 1/2" = 1'-0"




7 - PROPOSED PARTIAL ELEVATION  
SCALE: 1/2" = 1'-0"

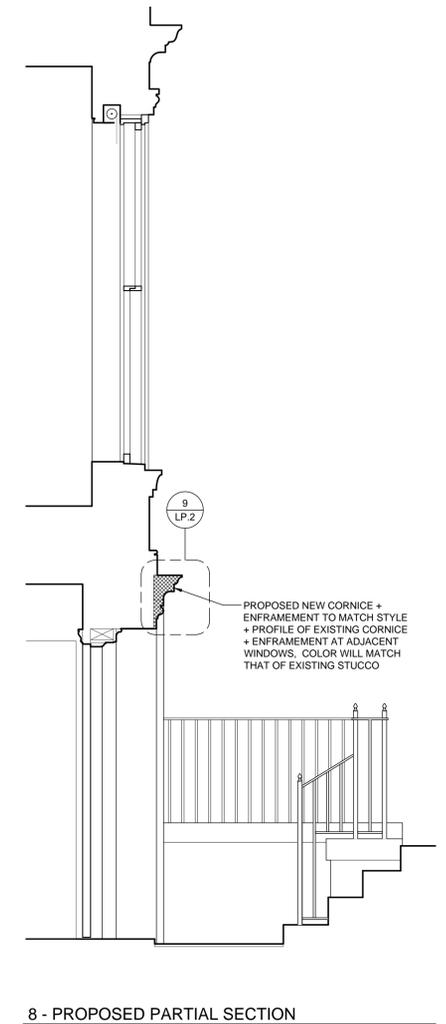


8 - PROPOSED PARTIAL SECTION  
SCALE: 1/2" = 1'-0"

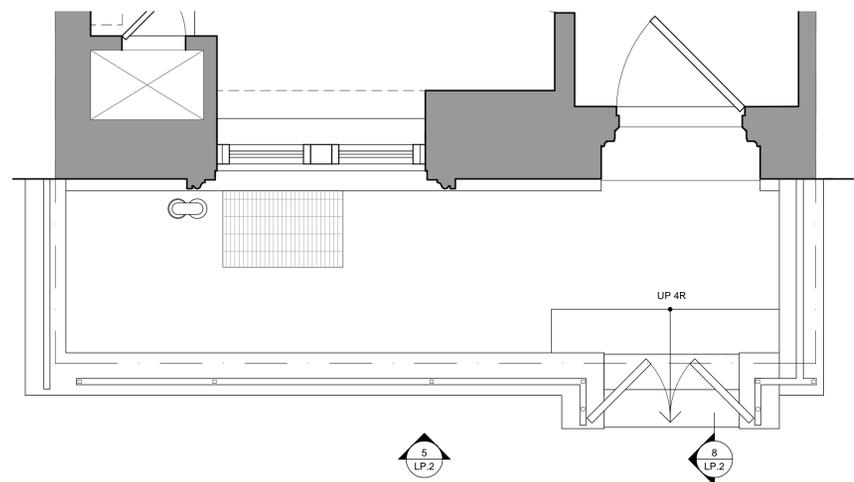

4 - EXISTING PLAN OF FRONT ENTRY  
SCALE: 1/2" = 1'-0"

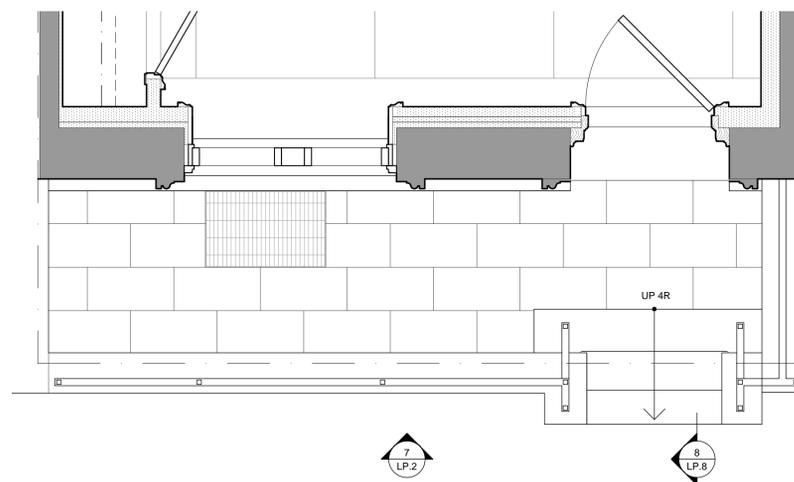

6 - PROPOSED PLAN OF FRONT ENTRY  
SCALE: 1/2" = 1'-0"

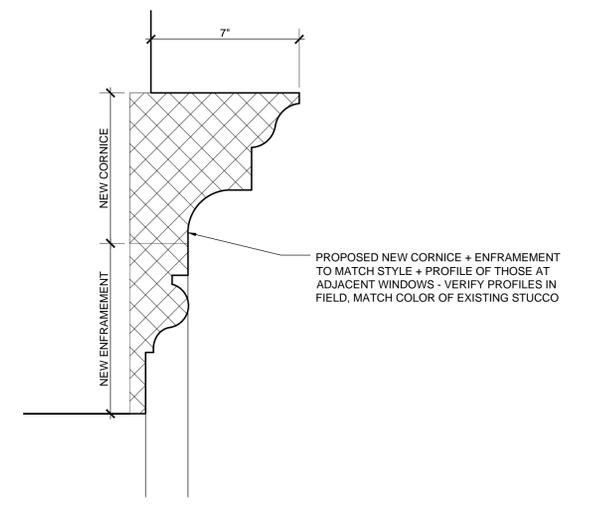

9 - DETAIL OF PROPOSED NEW CORNICE + ENFRAMEMENT  
SCALE: 3" = 1'-0"



VIEW OF THE NORTH SIDE OF 61st STREET BETWEEN 3rd + 2nd AVENUE



VIEW OF 215 + 217 EAST 61st STREET



VIEW OF 219 + 221 EAST 61st STREET



VIEW OF 235, 237 + 239 EAST 61st STREET



VIEW OF 243 EAST 61st STREET



VIEW OF 216 EAST 61st STREET ON THE SOUTH SIDE OF THE BLOCK



VIEW OF 220 EAST 61st STREET ON THE SOUTH SIDE OF THE BLOCK



VIEW OF THE ENTRANCE AT 215 EAST 61st STREET



VIEW OF THE ENTRANCE AT 217 EAST 61st STREET



VIEW OF THE ENTRANCE AT 221 EAST 61st STREET



VIEW OF THE ENTRANCE AT 235 EAST 61st STREET



VIEW OF THE ENTRANCE AT 237 EAST 61st STREET



VIEW OF THE ENTRANCE AT 239 EAST 61st STREET




VIEW OF THE ENTRANCE AT 243 EAST 61st STREET



VIEW OF THE ENTRANCE AT 216 EAST 61st STREET ON THE SOUTH SIDE OF THE BLOCK



VIEW OF THE ENTRANCE AT 220 EAST 61st STREET ON THE SOUTH SIDE OF THE BLOCK

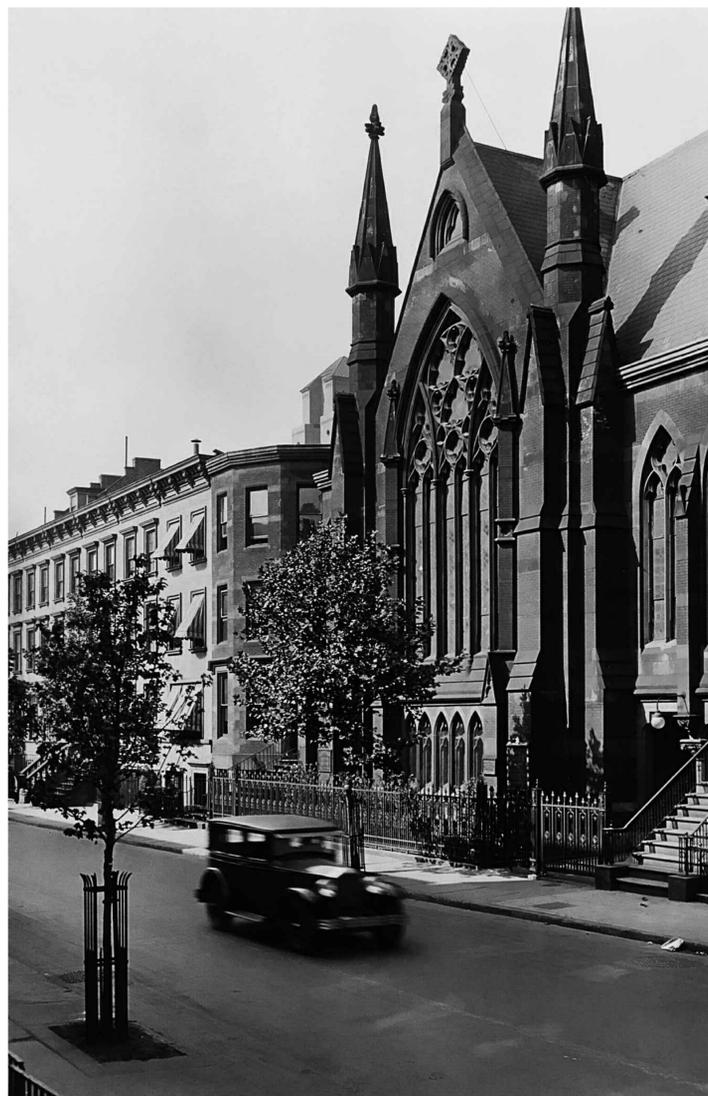

HISTORIC PHOTO: 215 EAST 61st STREET, CIRCA 1927



TAX PHOTO: 215 EAST 61st STREET IN THE 1940s



TAX PHOTO: 215 EAST 61st STREET IN THE 1980s