

# 801 Riverside Drive Front Entrance Project

Presented to the Landmarks  
Preservation Commission

September 2016

# Existing Conditions







801

801  
W. WASHINGTON ST.

# Previously Approved Design (2011)

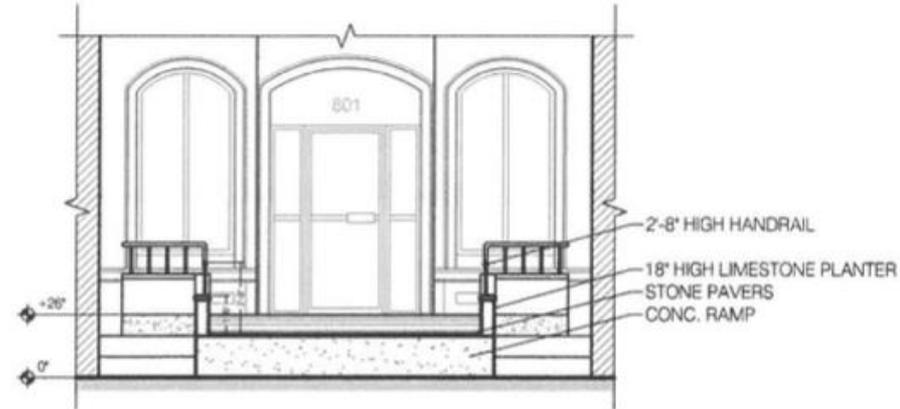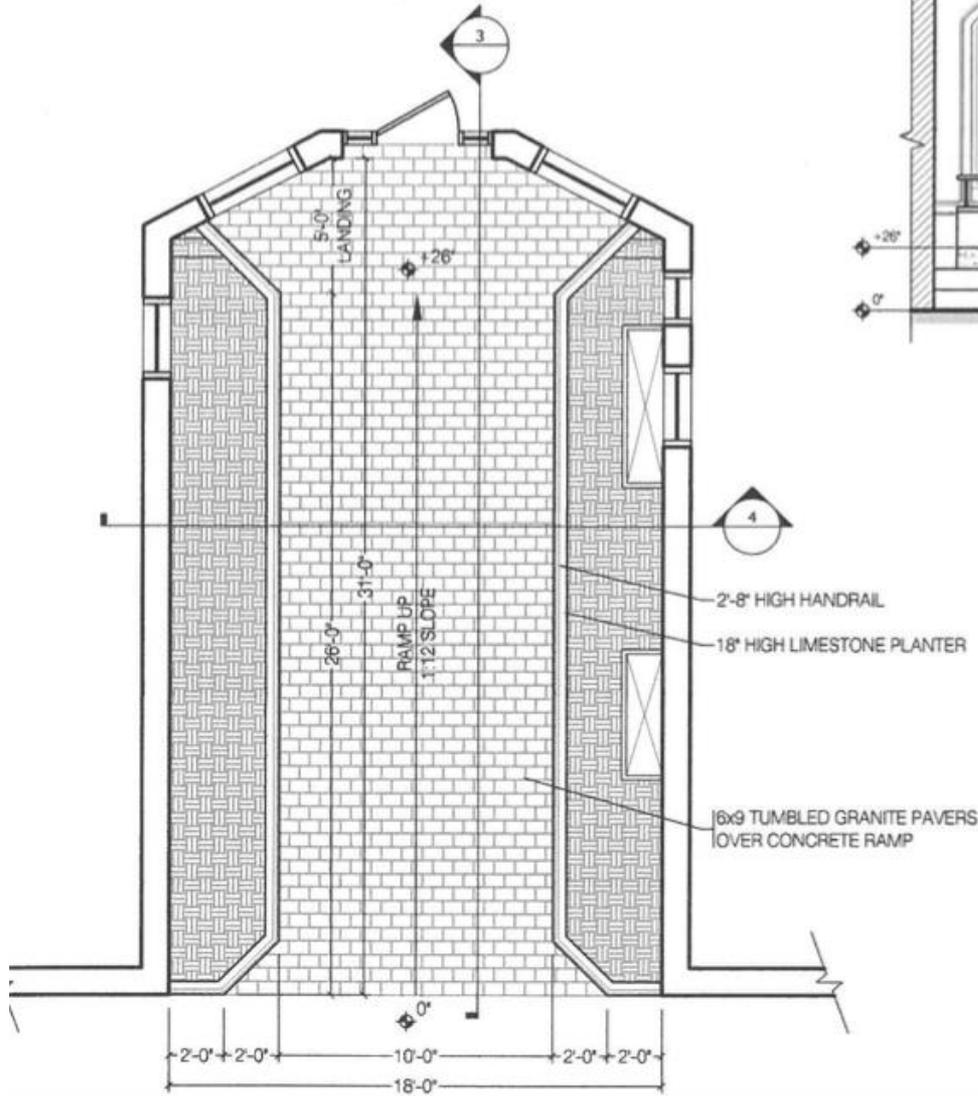

4 RAMP SECTION  
SCALE: 1/8" = 1'-0"


# Rendering of Previously Approved Design (2011 as proposed)




# Rendering of Proposed Entrance



# Elevations of Proposed Entrance

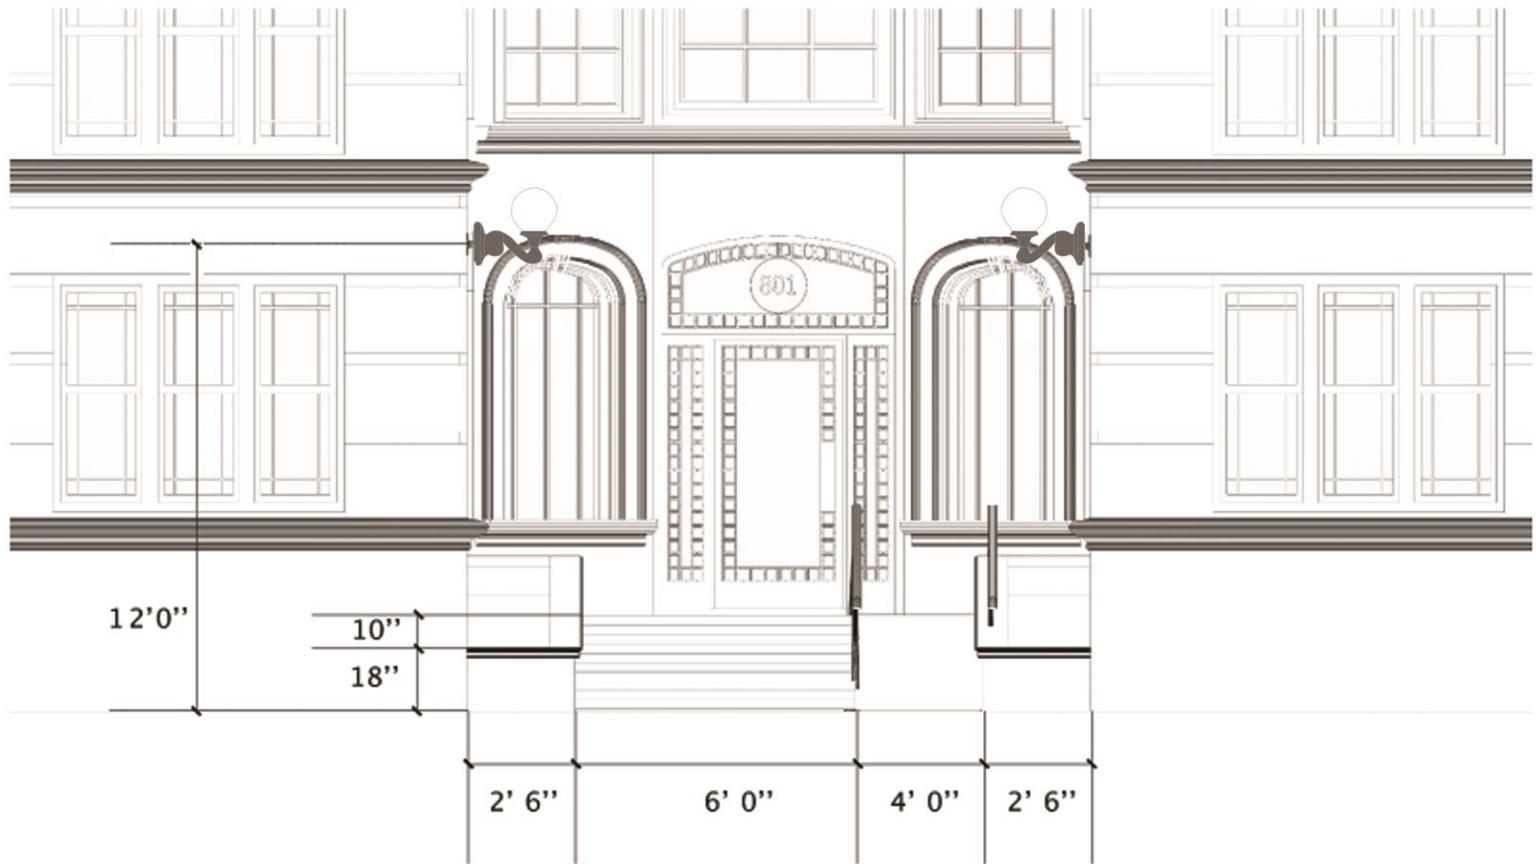

# Elevations of Proposed Entrance

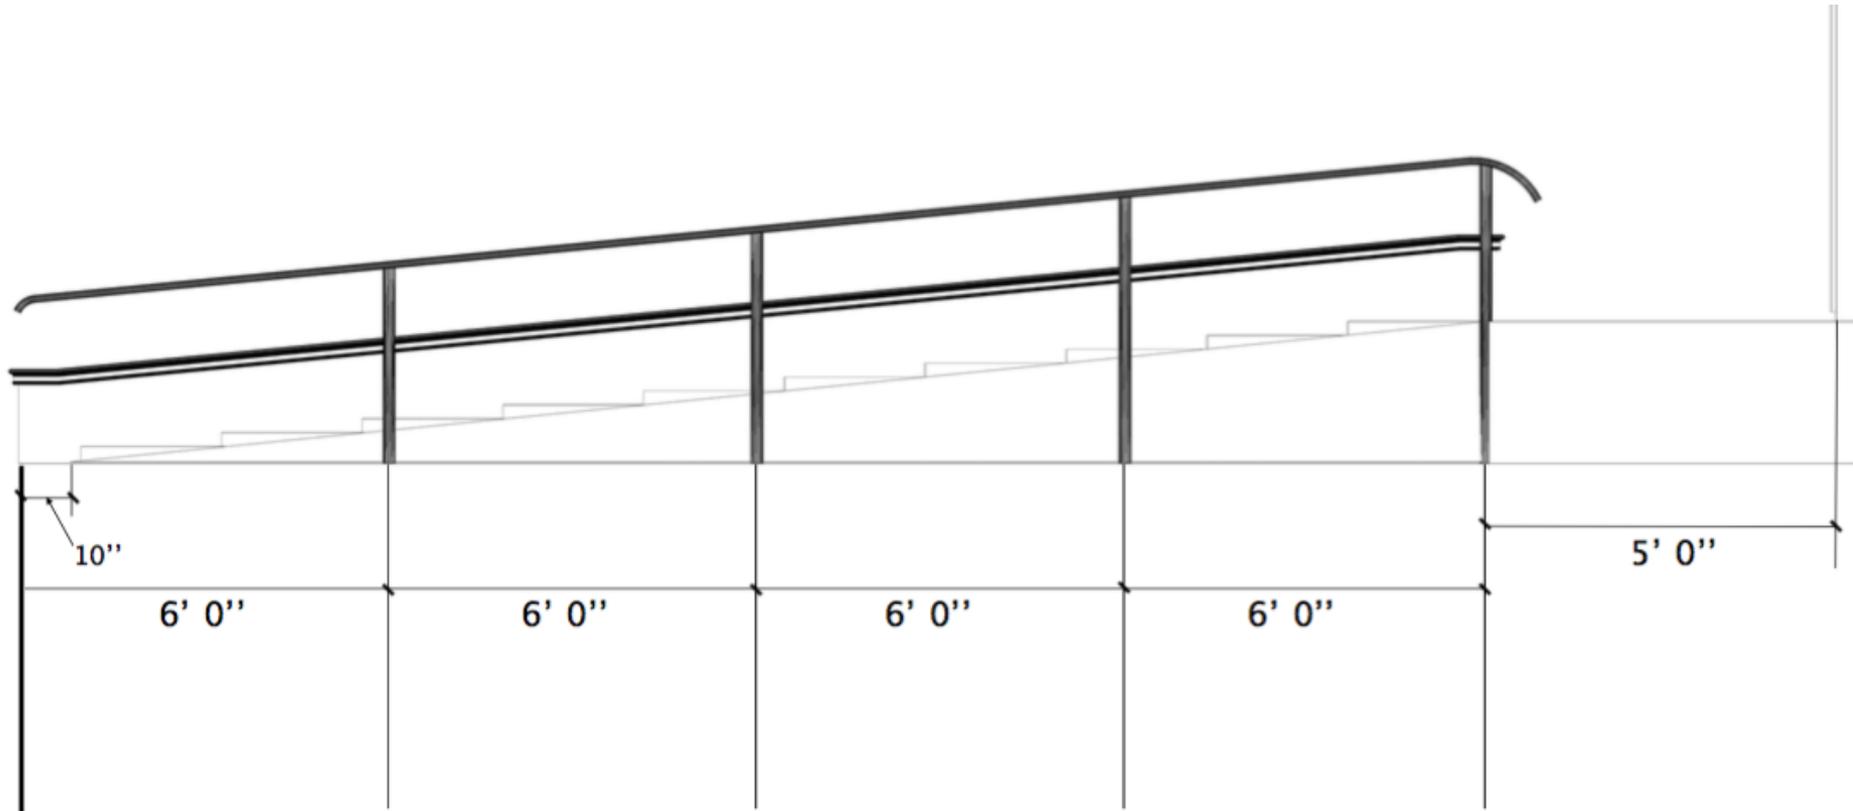

# Lighting Element



Rejuvenation Hardware  
1920 Cast Iron Sconce  
Height: 20.25"  
Width: 13"  
Projection: 22"  
Canopy Diameter: 5"


# Lighting Neighborhood Examples



# Lighting Neighborhood Examples



# Door Element

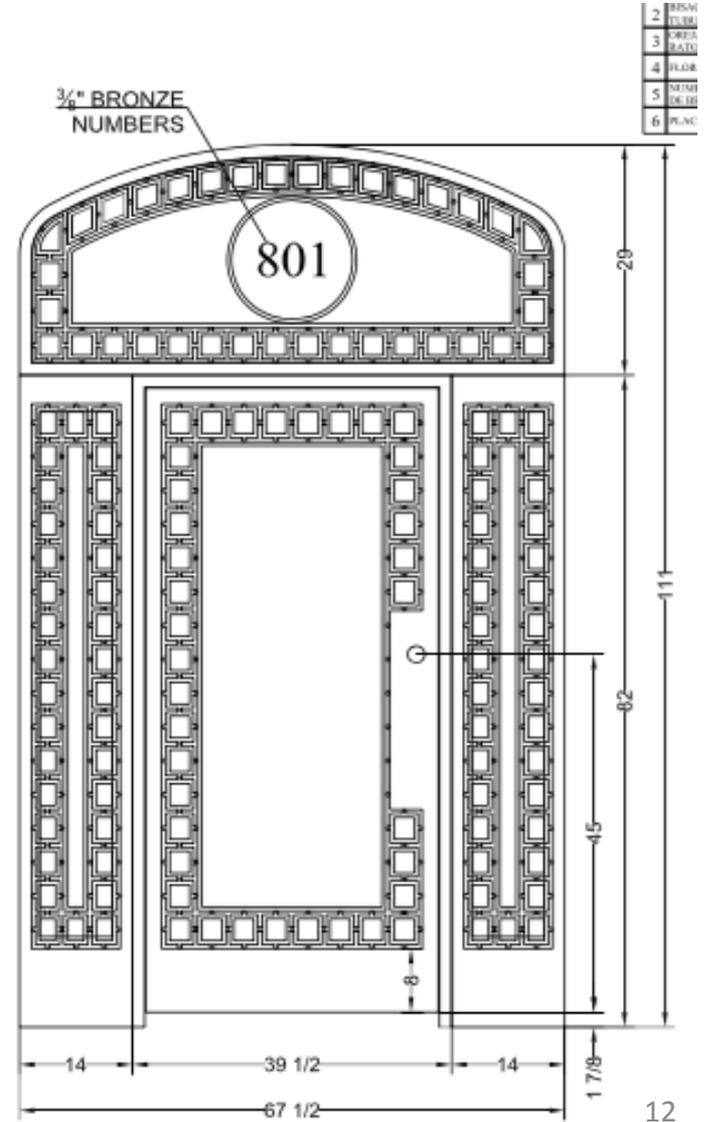


# Appendix

- Rejected Designs
- Homeowners Surveys Supporting Selected designs

# Rejected: Ramp Only



# Rejected: Equal Ramp/Stair

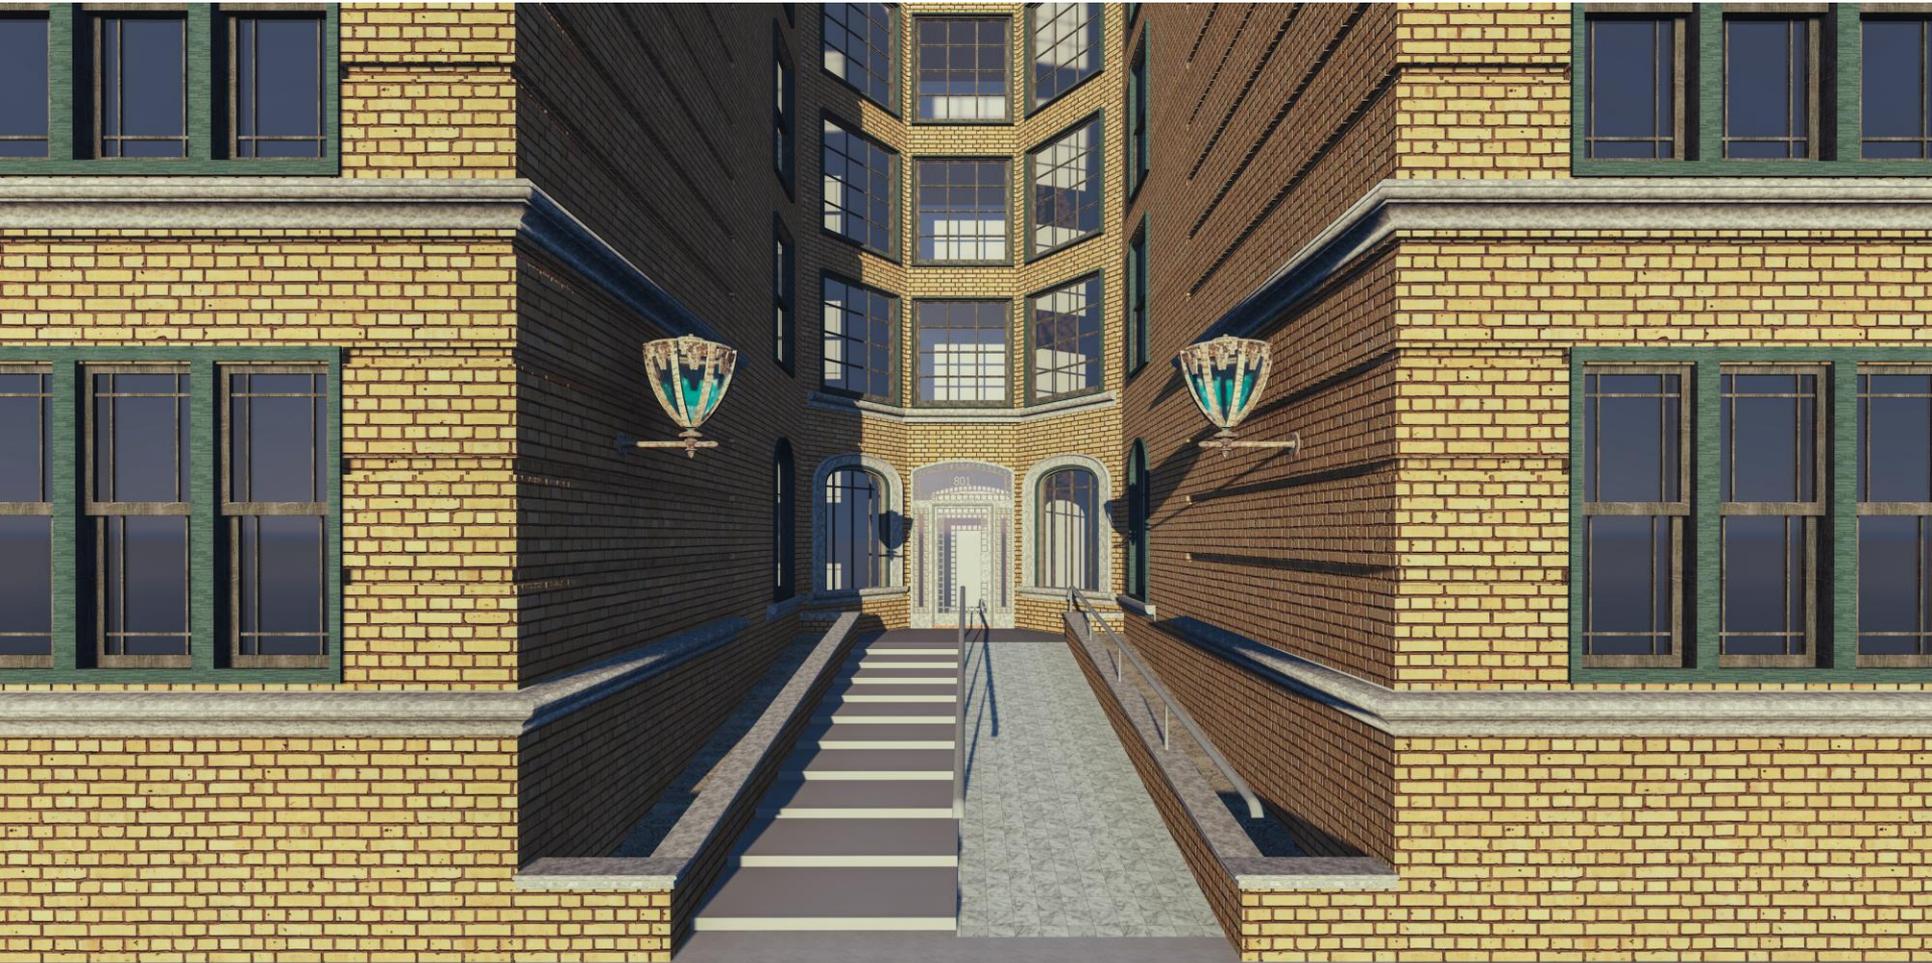

# Final Survey

## Selected Design v. symmetric Ramp/Stairs Design

