

**131-135 PRINCE STREET
SITE AND PROJECT INFORMATION**

131-135 PRINCE STREET - STOREFRONT SIGNAGE




HISTORIC 1940'S TAX PHOTO



HISTORIC 1970'S TAX PHOTO

ADDRESS: 131-133 PRINCE STREET, NEW YORK, NY 10012
MANHATTAN COMMUNITY BOARD: 2
BLOCK: 515
LOT: 39
ZONING: M1-5A, MAP 12C

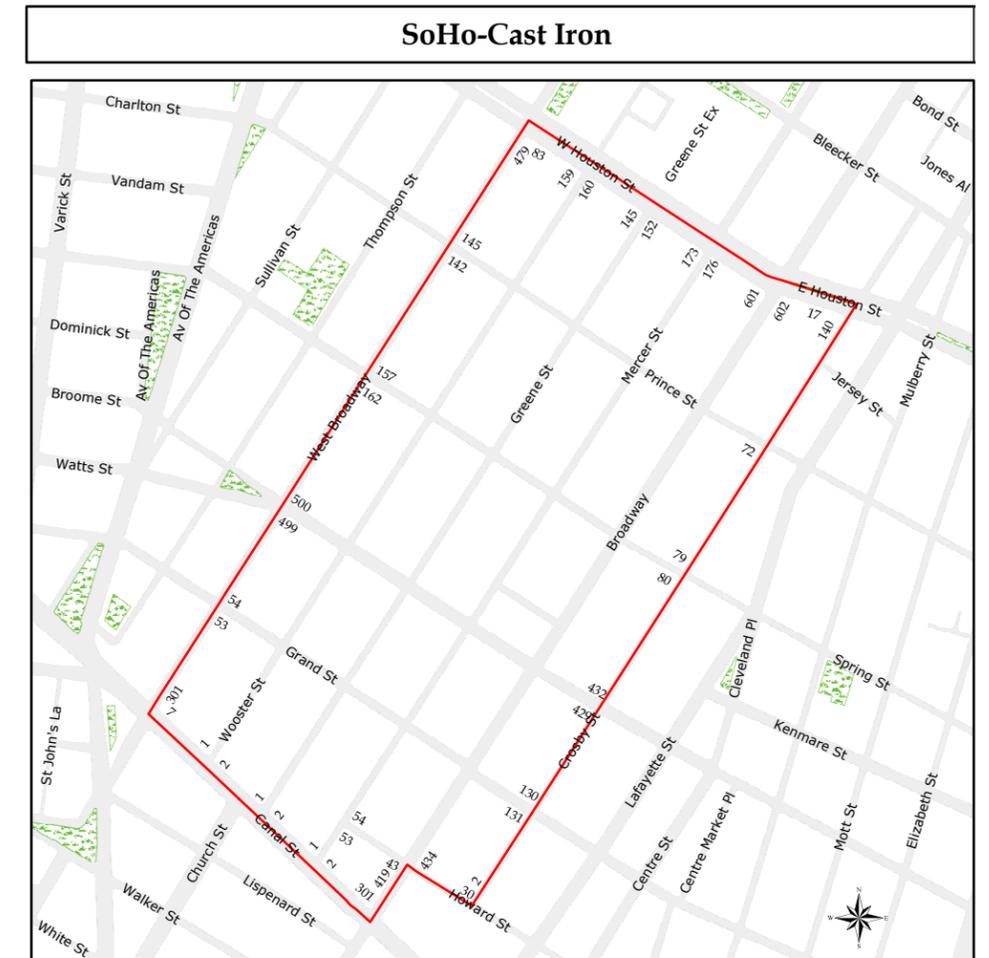

SoHo-Cast Iron
Historic District
Manhattan
Designated: August 14, 1973

 Historic District Boundaries



HISTORIC DISTRICT INFORMATION

**131-135 PRINCE STREET
HISTORIC AND EXISTING**



C. 1970 - TAX PHOTO, MUNICIPAL ARCHIVES OF THE CITY OF NEW YORK



PRESENT CONDITIONS

**131-135 PRINCE STREET
EXISTING CONDITIONS**




PRESENT CONDITION 135 PRINCE



PRESENT CONDITION 133 PRINCE




CURRENT HANGING SIGNAGE

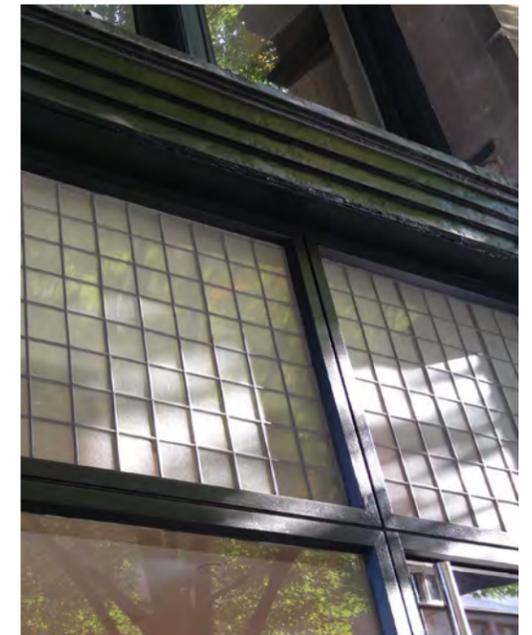


TRANSOM GLASS

**131-135 PRINCE STREET
HISTORIC REFERENCE**

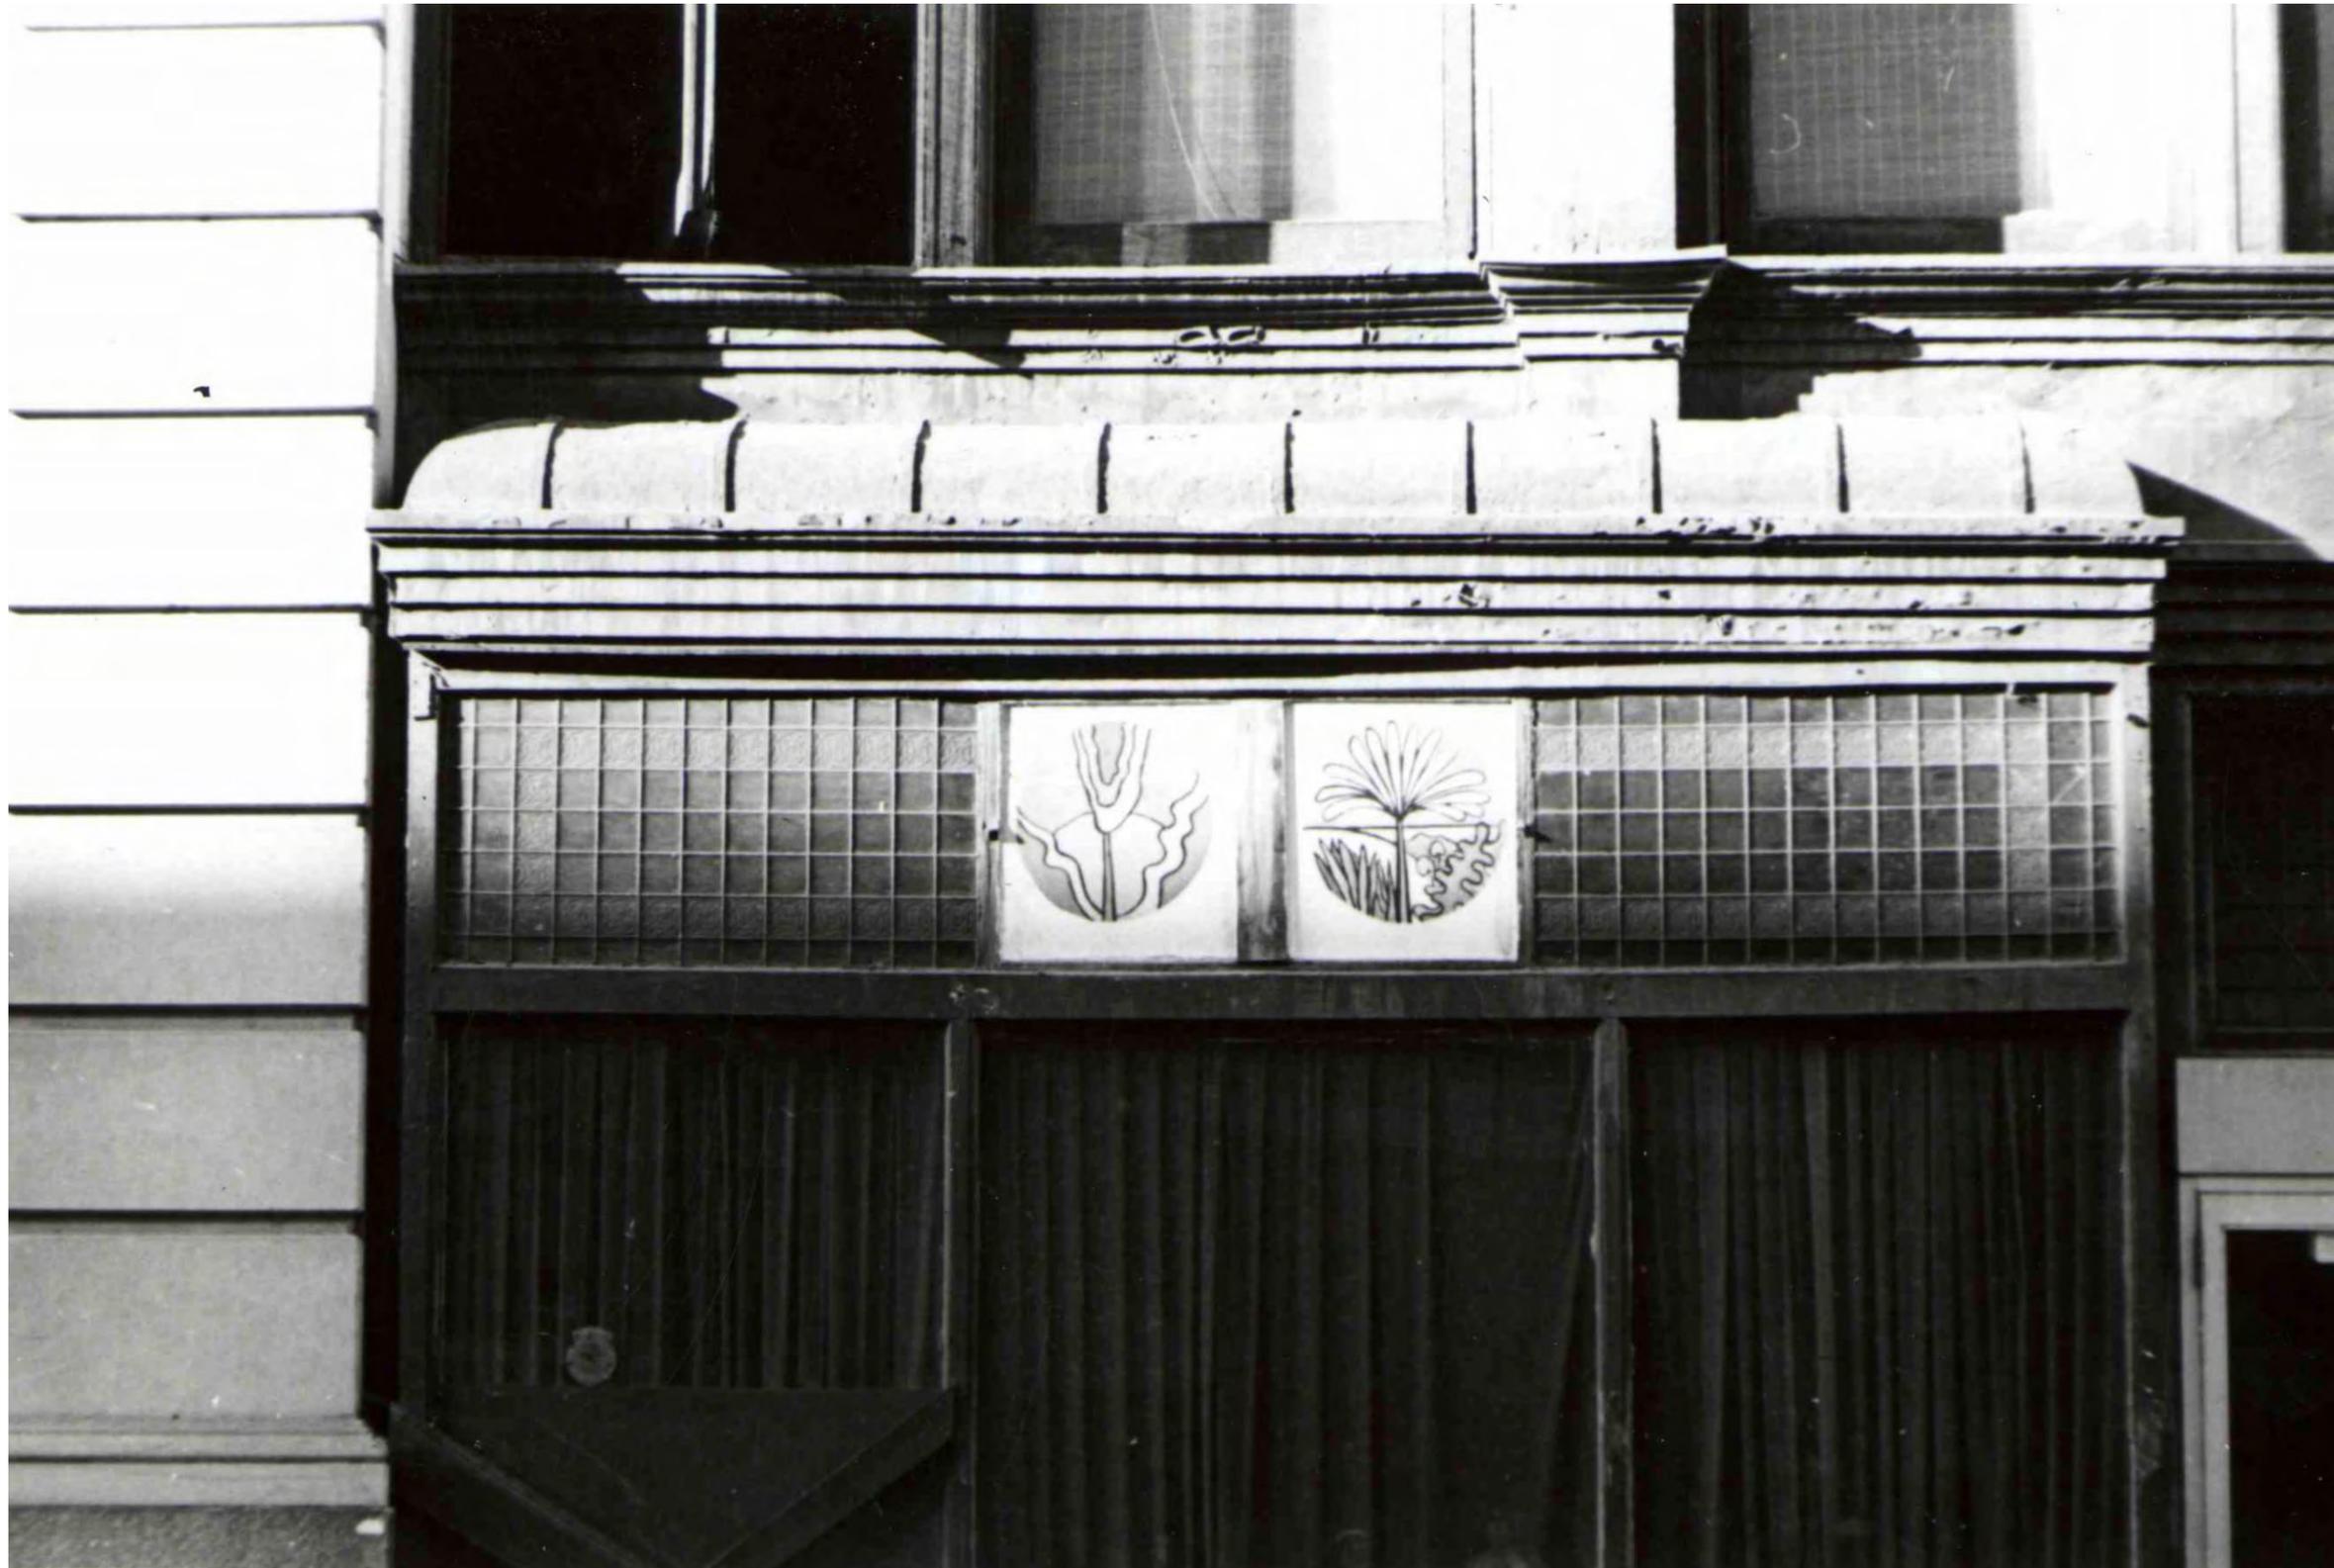


HISTORIC PHOTOGRAPH OF 133 PRINCE STOREFRONT

**131-135 PRINCE STREET
ANALYSIS OF ORIGINAL AND PRESENT STOREFRONTS**

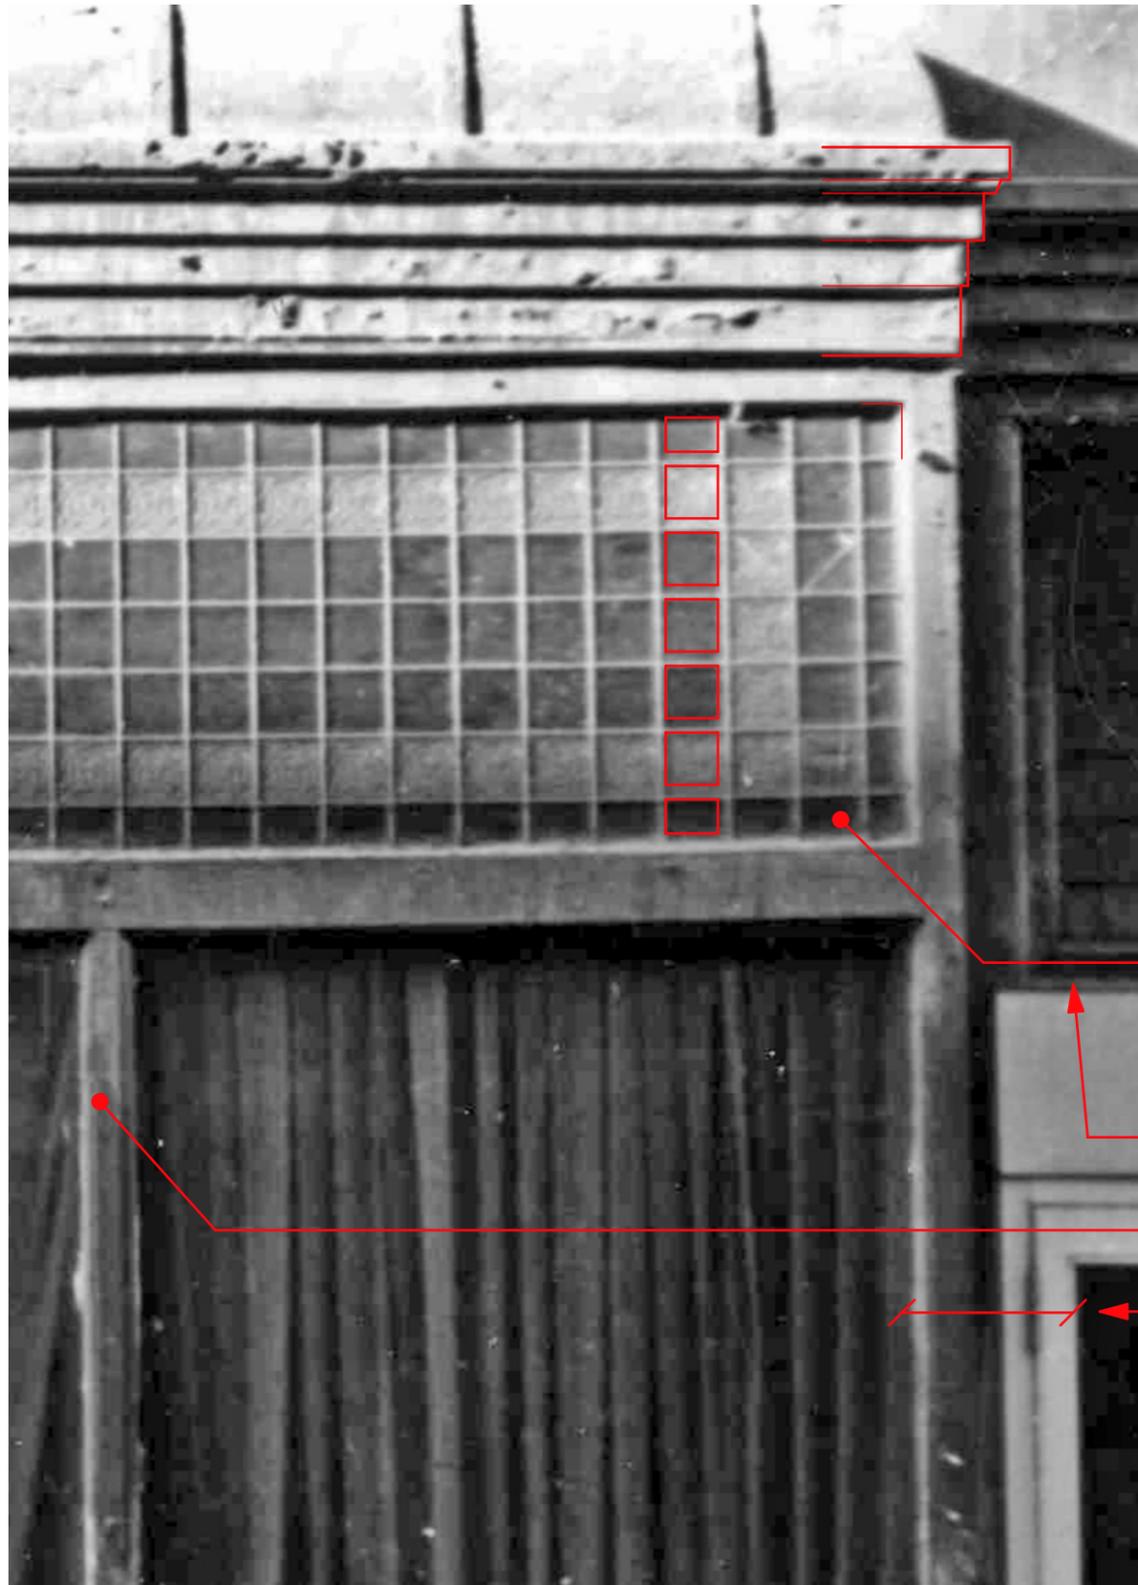

HISTORIC STOREFRONT

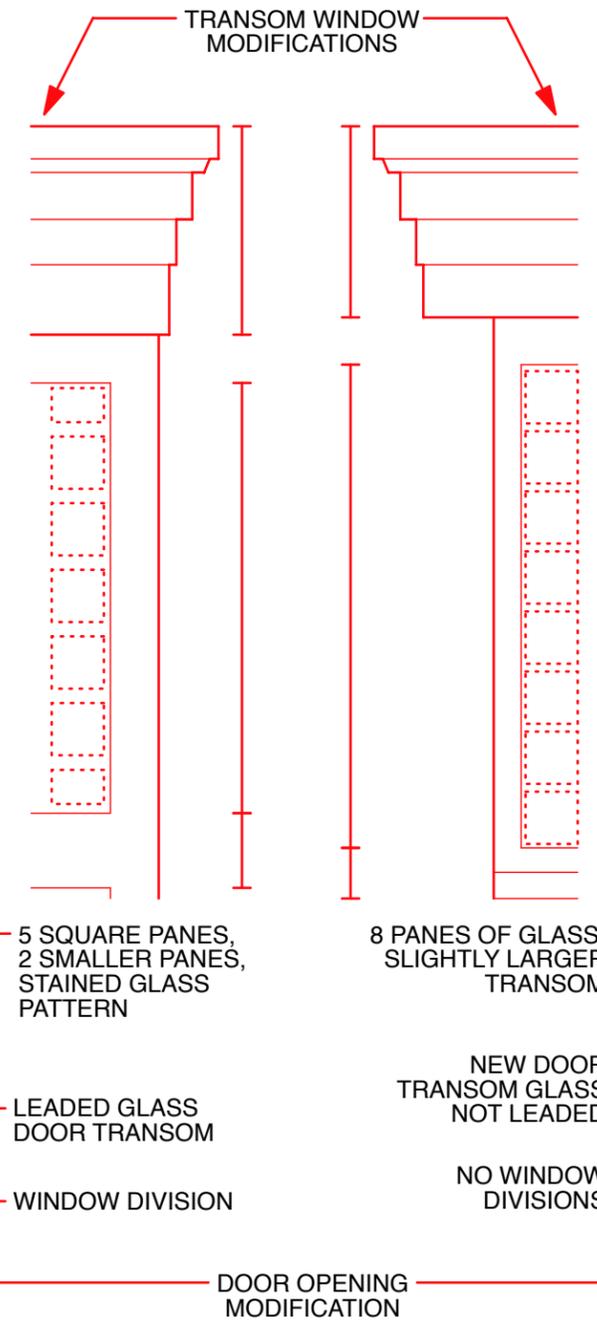

PRESENT DAY, MODIFIED STOREFRONT

**131-135 PRINCE STREET
EXISTING CONDITIONS AND PROPOSED SIGNAGE**



EXISTING SIGNAGE CONFIGURATIONS




PROPOSED TYPICAL CONFIGURATIONS: HANGING SIGNAGE AND TRANSOM SIGNAGE LETTERING

131-135 PRINCE STREET
EXISTING ELEVATION




1 PARTIAL ELEVATION - EXISTING
007 SCALE: 3/16" = 1' - 0"

**131-135 PRINCE STREET
PROPOSED ELEVATION**

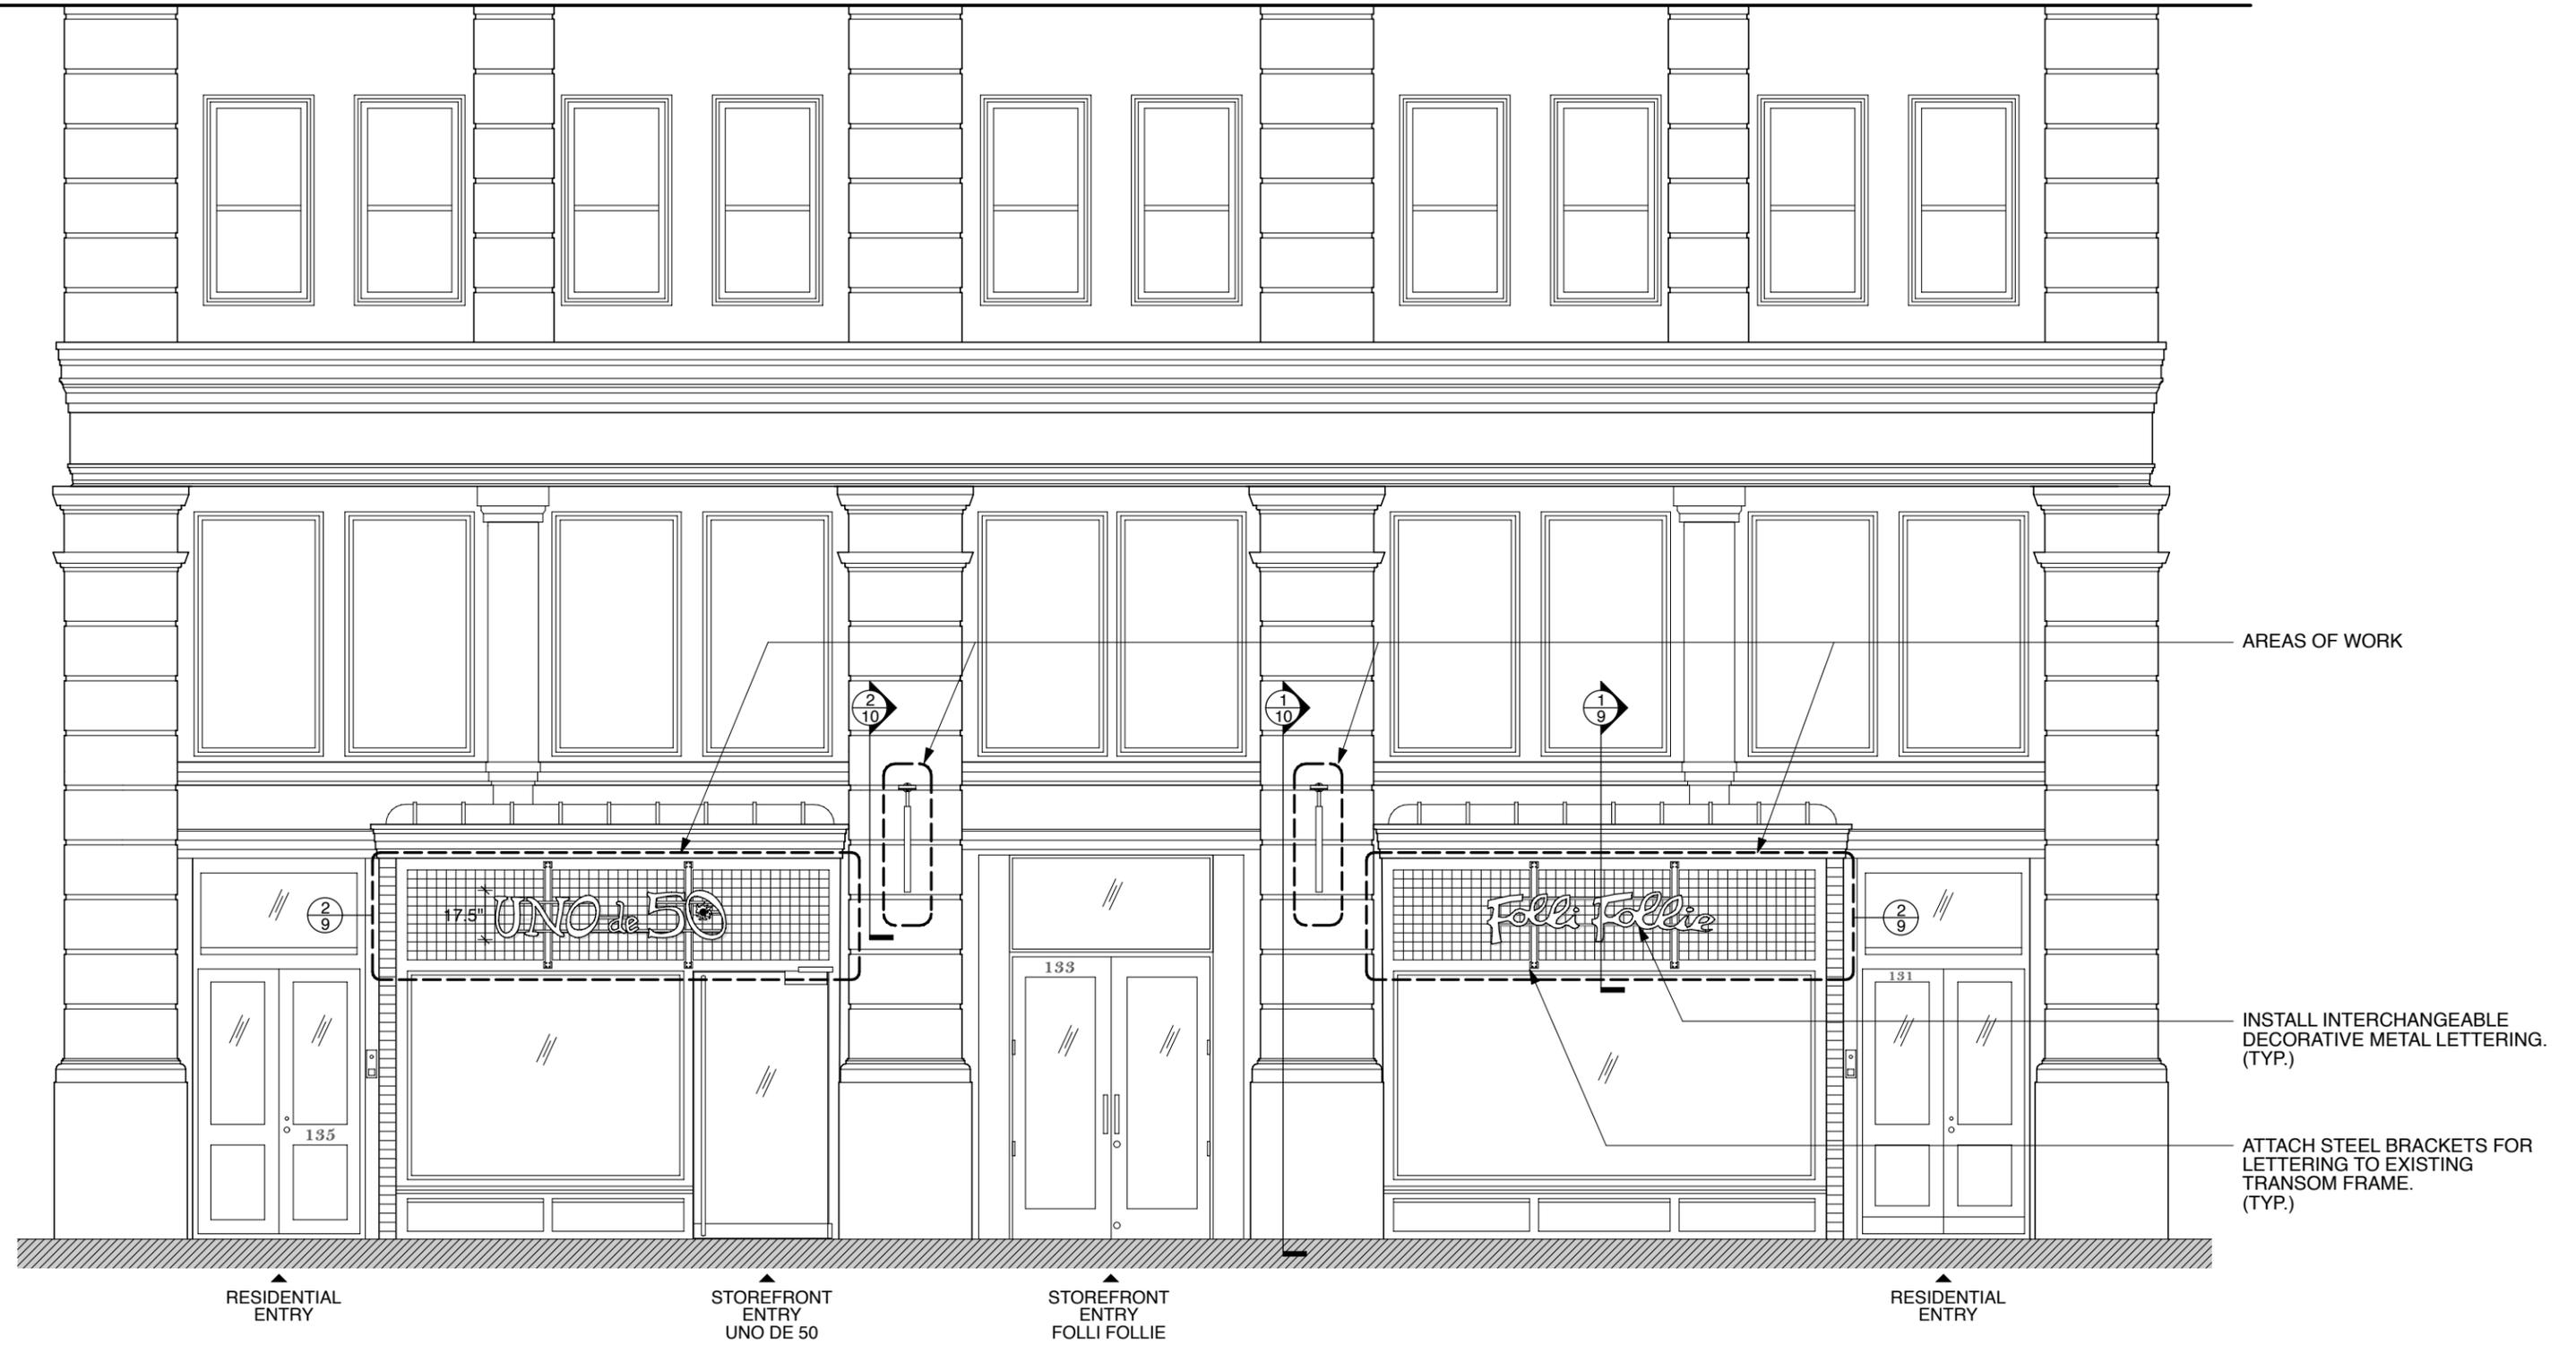

1
008 **PARTIAL ELEVATION - PROPOSED**
SCALE: 3/16" = 1' - 0"


131-135 PRINCE STREET
PROPOSED DETAILS: STOREFRONT SIGNAGE

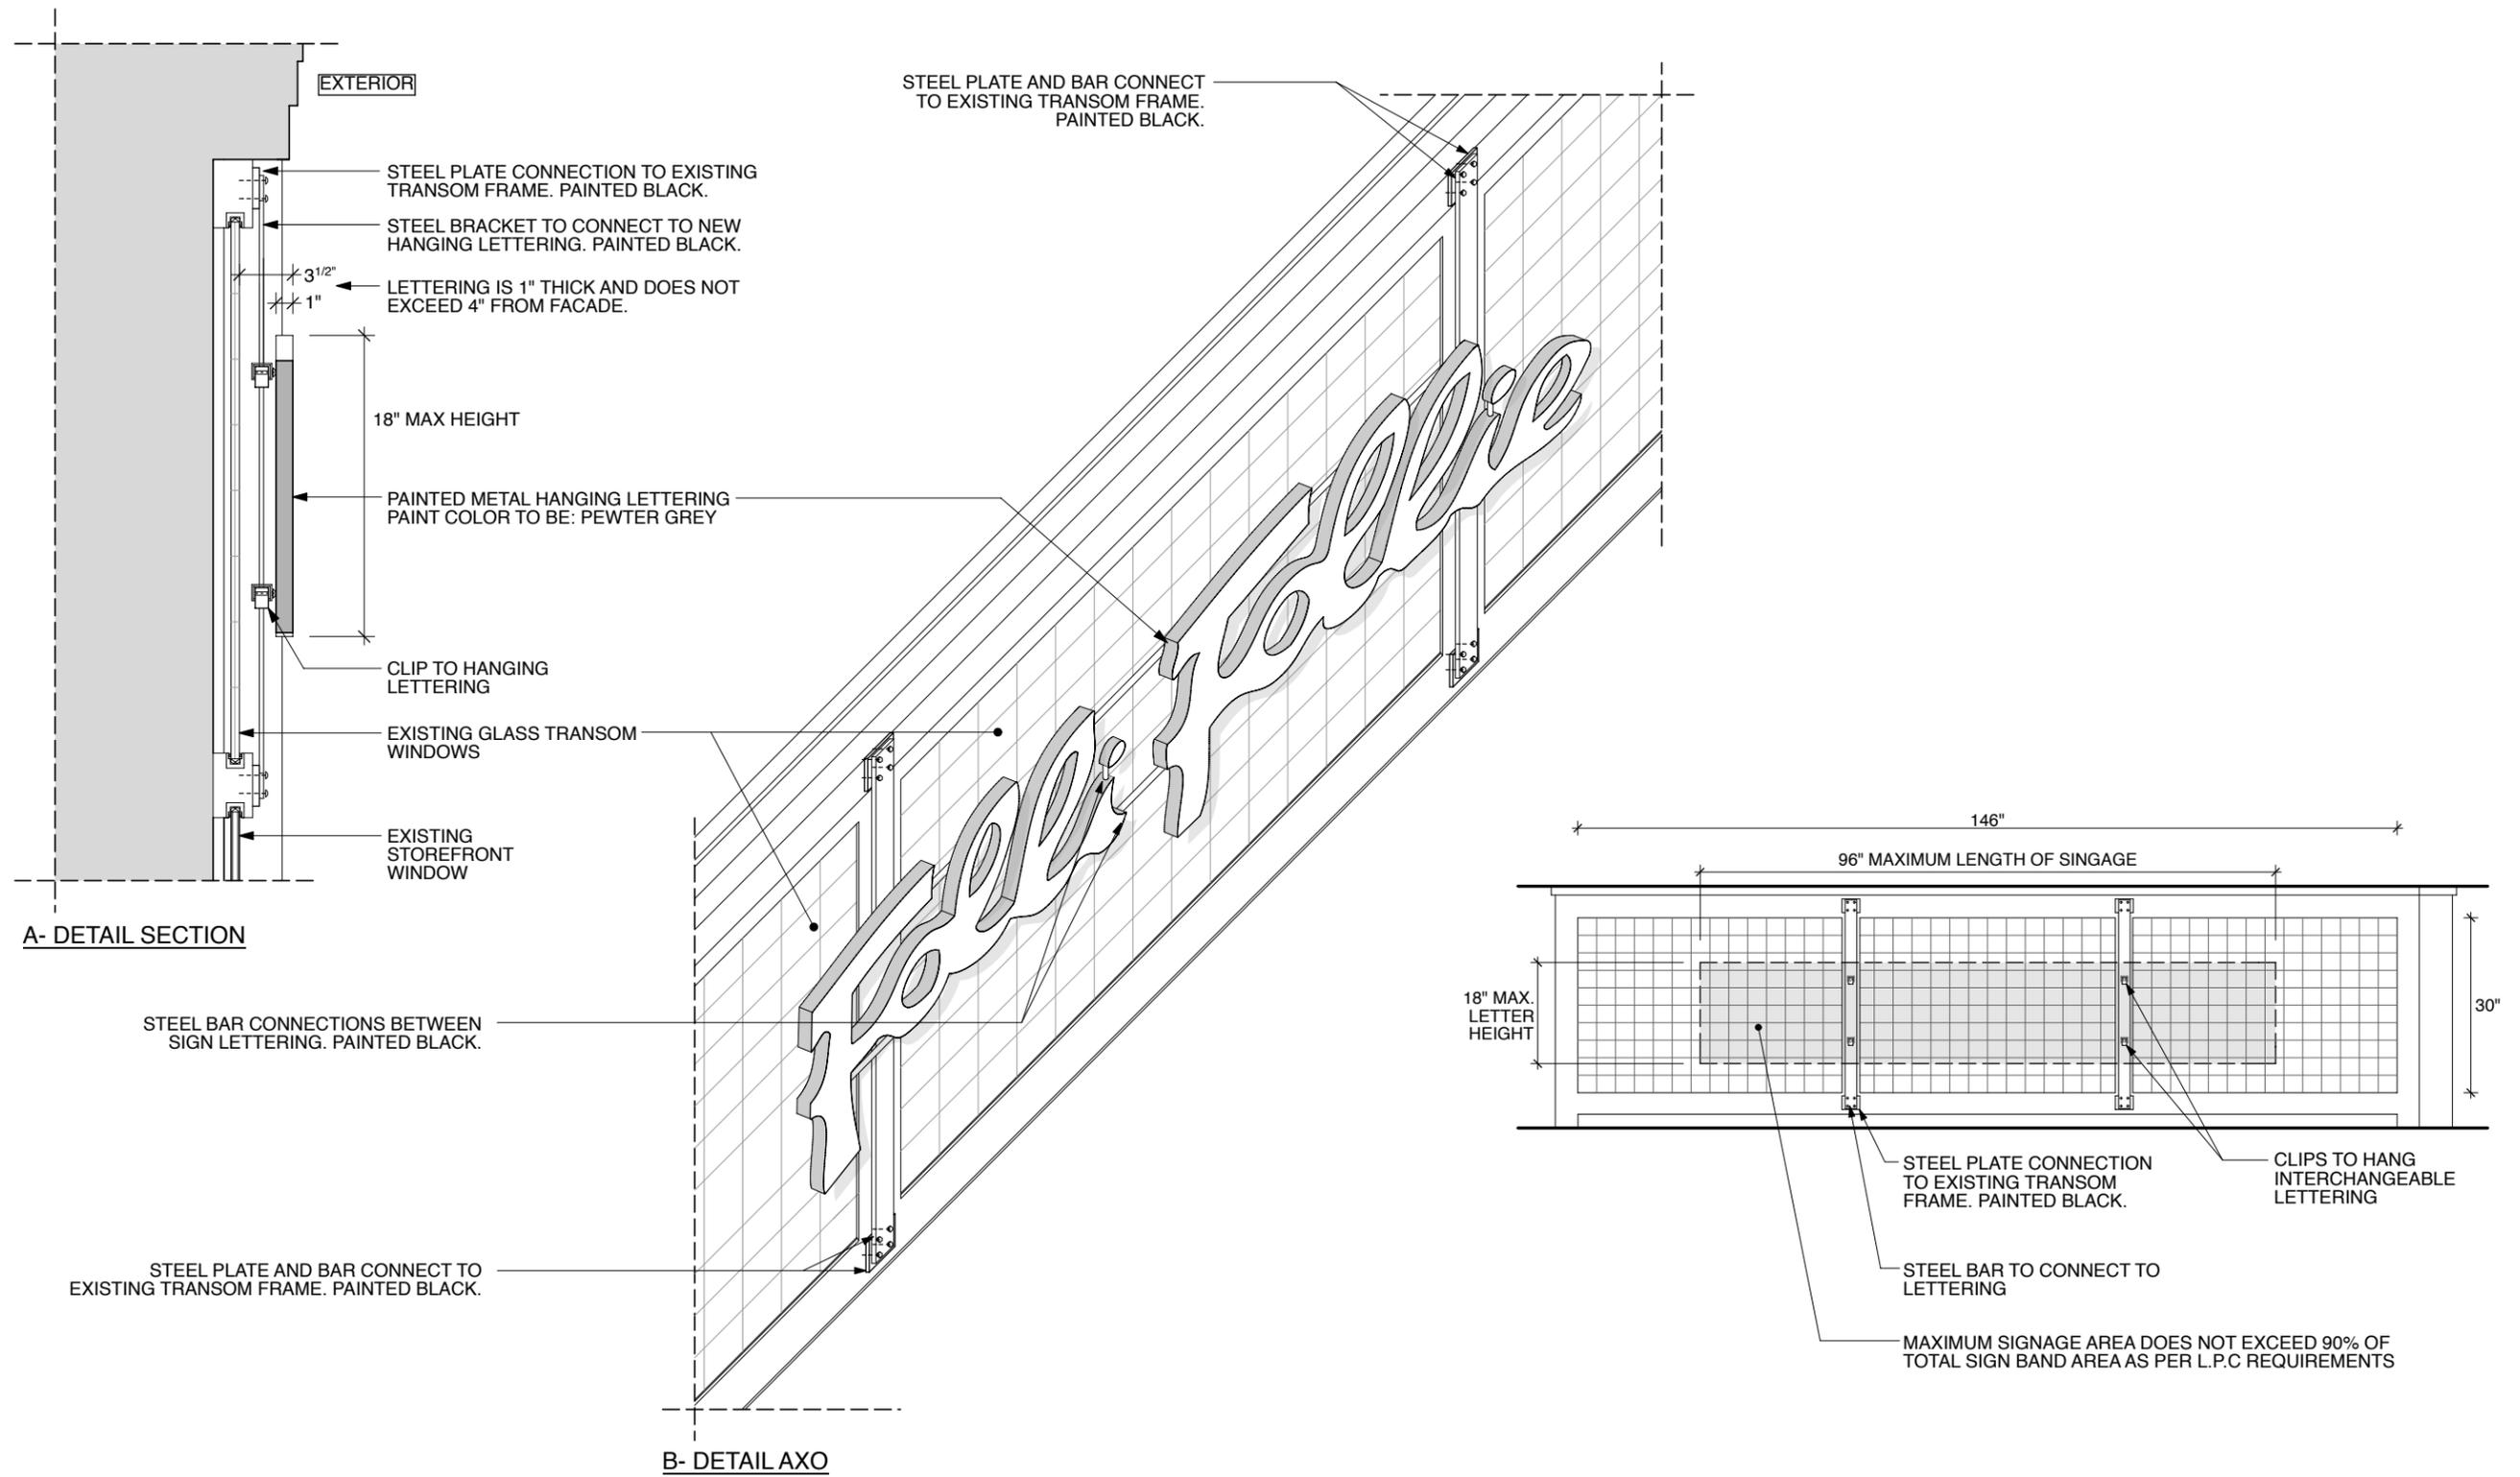


1 HANING METAL LETTERING OVER TRANSOM GLASS
 N.T.S.

2 PROPOSED SIGN BAND AREA FOR HANGING LETTERING
 SCALE: 1" = 1' - 0"

131-135 PRINCE STREET
PROPOSED DETAILS: HANGING/BRACKET SIGNAGE

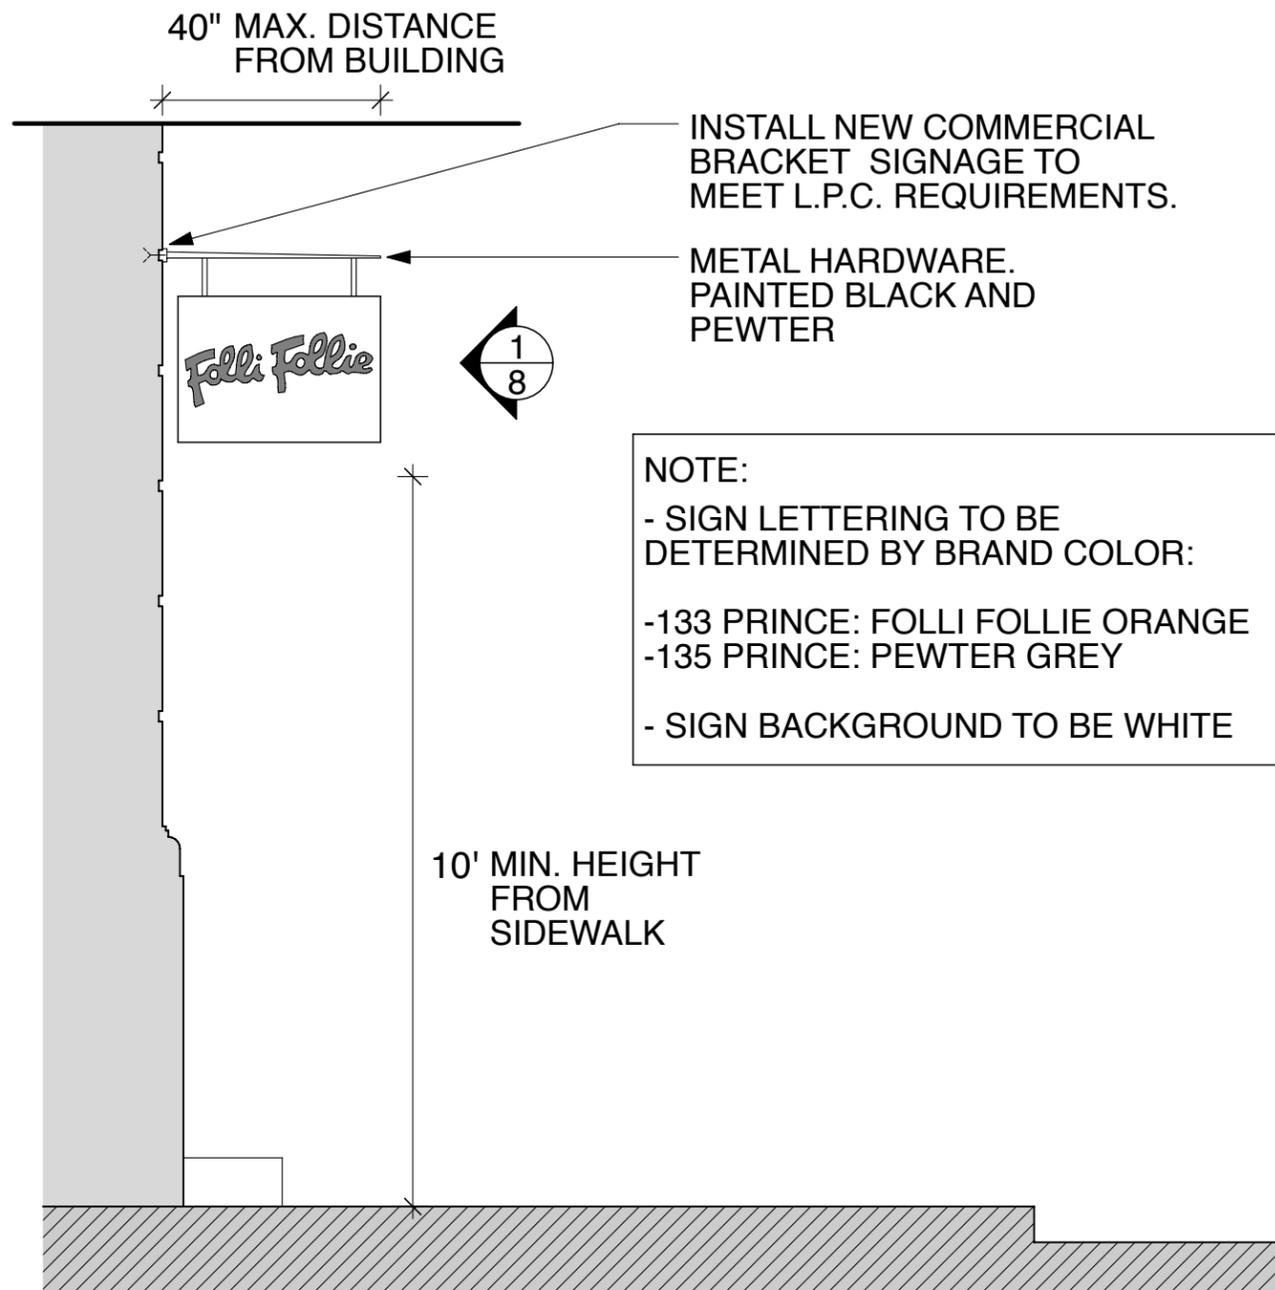

1 SECTION - BRACKET SIGN (TYP.)
 NOT TO SCALE

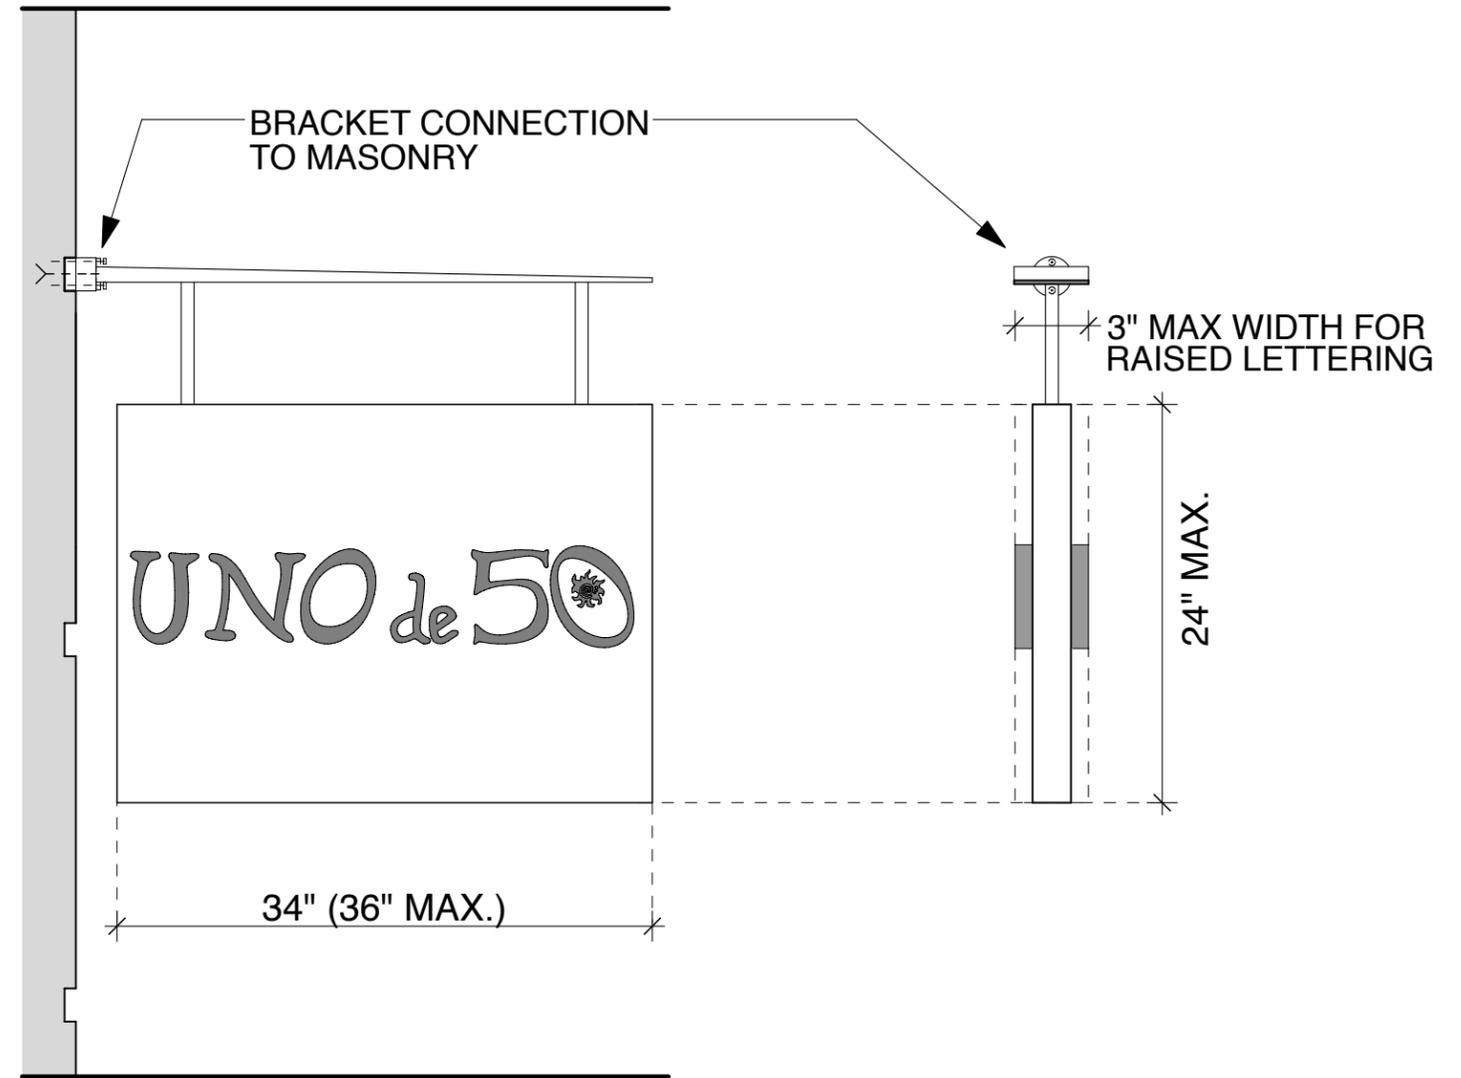

A- SIGN MEASUREMENTS

B- CROSS SECTION

2 DETAIL - SIGN DIMENSIONS (TYP.)
 NOT TO SCALE

**131-135 PRINCE STREET
NEIGHBORHOOD REFERENCES**



138 SPRING - SOHO CAST IRON DISTRICT - TRANSOM WINDOW SIGNAGE & HANGING SIGNAGE INTO MASONRY



42 WOOSTER - SOHO CAST IRON DISTRICT - HANGING SIGNAGE INTO MASONRY

**131-135 PRINCE STREET
NEIGHBORHOOD REFERENCES**



523 BROADWAY - SOHO CAST IRON DISTRICT - METAL LETTERING IN TRANSOM WINDOW



462 BROADWAY - SOHO CAST IRON DISTRICT - METAL LETTERING OVER HISTORIC STOREFRONT DETAILS

**131-135 PRINCE STREET
NEIGHBORHOOD REFERENCES**



486 BROADWAY - SOHO CAST IRON DISTRICT - METAL LETTERING ON TRANSOM



478 BROADWAY - SOHO CAST IRON DISTRICT - METAL LETTERING IN FRONT OF TRANSOM WINDOW

**131-135 PRINCE STREET
NEIGHBORHOOD REFERENCES**



488 BROADWAY - SOHO CAST IRON DISTRICT - LETTERING IN FRONT OF STOREFRONT WINDOW



515 BROADWAY - SOHO CAST IRON DISTRICT - LETTERING IN STOREFRONT WINDOW

**131-135 PRINCE STREET
NEIGHBORHOOD REFERENCES**



94 SPRING STREET - SOHO CAST IRON DISTRICT - LETTERING IN FRONT OF TRANSOM



524 BROADWAY - SOHO CAST IRON DISTRICT - LETTERING IN FRONT OF TRANSOM

**131-135 PRINCE STREET
NEIGHBORHOOD REFERENCES**



451 BROADWAY - SOHO CAST IRON DISTRICT - LETTERING IN FRONT OF TRANSOM



520 BROADWAY - SOHO CAST IRON DISTRICT - METAL LETTERING IN FRONT OF TRANSOM

**131-135 PRINCE STREET
NEIGHBORHOOD REFERENCES**



504 BROADWAY - SOHO CAST IRON DISTRICT - LETTERING IN FRONT OF TRANSOM



550 BROADWAY - SOHO CAST IRON DISTRICT - METAL LETTERING IN FRONT OF TRANSOM

**131-135 PRINCE STREET
NEIGHBORHOOD REFERENCES**



512 BROADWAY - SOHO CAST IRON DISTRICT - COMMERCIAL SIGN IN FRONT OF TRANSOM



510 BROADWAY - SOHO CAST IRON DISTRICT - COMMERCIAL SIGNAGE ON TRANSOM

**131-135 PRINCE STREET
NEIGHBORHOOD REFERENCES**



929 BROADWAY - LADIES'S MILE DISTRICT - METAL LETTERING ON TRANSOM WINDOW



**131-135 PRINCE STREET
PROPOSED DESIGN**

