


# 11 FIFTH AVE – ADDITION OF SERVICE DOOR

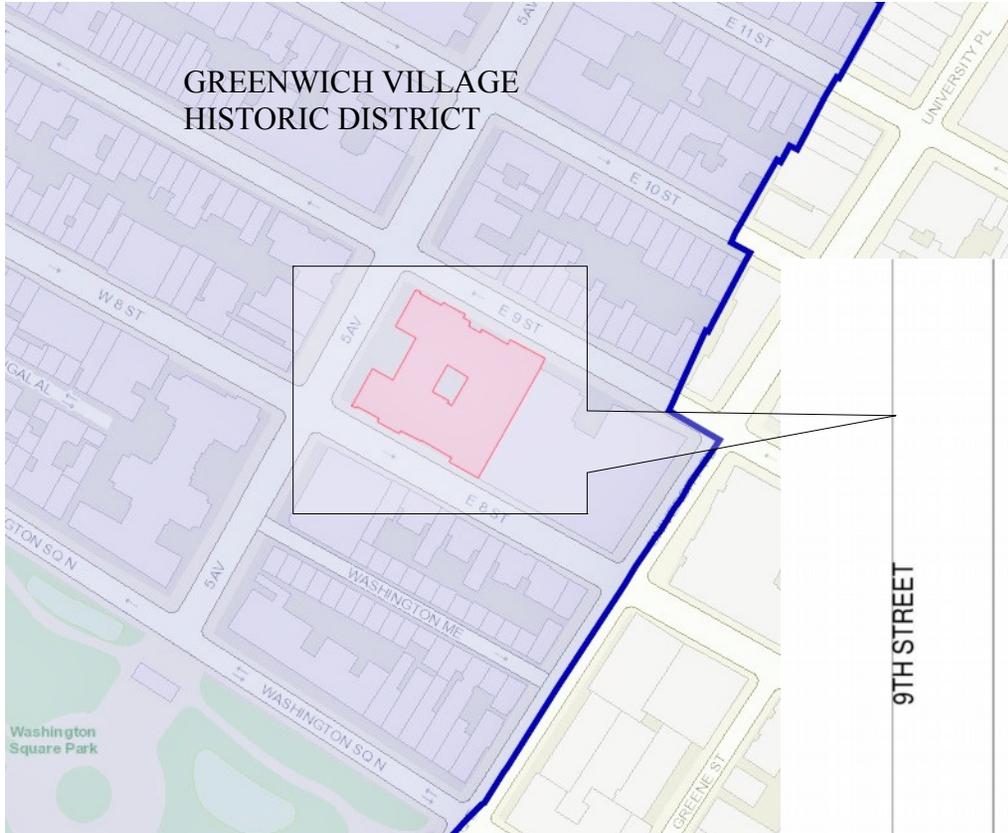

GREENWICH VILLAGE  
HISTORIC DISTRICT

## PROPERTY PROFILE:

BIN# 1009222


LOT# 1

BLOCK# 566

COMMUNITY BOARD# 102



LOCATION MAP

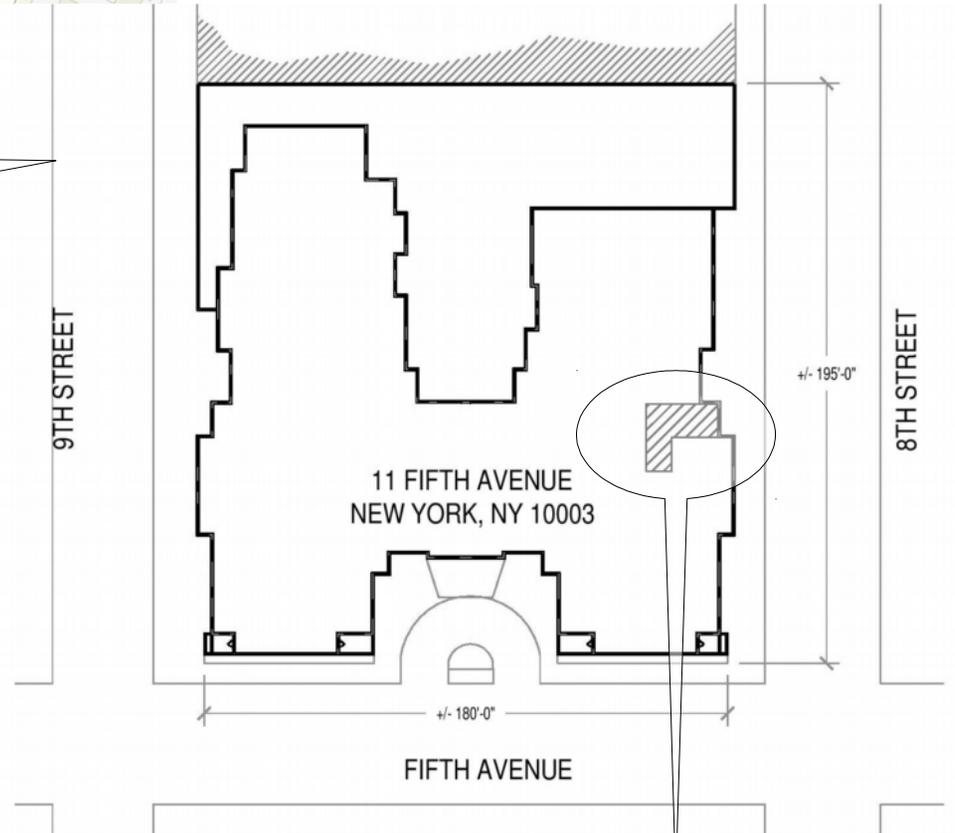

11 FIFTH AVENUE  
NEW YORK, NY 10003

FIFTH AVENUE

AREA OF WORK



---

**EXISTING CONDITIONS:**



**AREA OF WORK NOT VISIBLE FROM THE  
CORNER OF FIFTH AVE AND 8TH STREET**

---



VIEW LOOKING NORTH TOWARDS FIFTH AVE



LOCATION OF  
NEW SERVICE  
DOOR

EXISTING METAL FENCE  
TO BE REMOVED

3/30/2015


EXISTING GRANITE PLINTH TO REMAIN



### **SCOPE OF WORK:**

- THE PROJECT INVOLVES CONSTRUCTION OF NEW SERVICE ENTRANCE AT THE 8TH STREET FACADE OF THE BUILDING.
- A NEW 2/3'-0" x 7'-0" HOLLOW METAL 1.5 HRS FIRE RATED SERVICE DOOR WILL BE INSTALLED AT THE AREA INDICATED.
- **ALL EXISTING GREY PAINT WILL BE SCRAPED OFF TO EXPOSE THE LIMESTONE PANELS BEHIND AT THE 8TH STREET FACADE.**
- EXISTING LOUVERS TO REMAIN.
- EXISTING METAL FENCE TO BE REMOVED.
- GRAVEL SURFACE TO BE CLEANED. INFILL CONCRETE AT STONE TO CREATE A PAVED SURFACE.



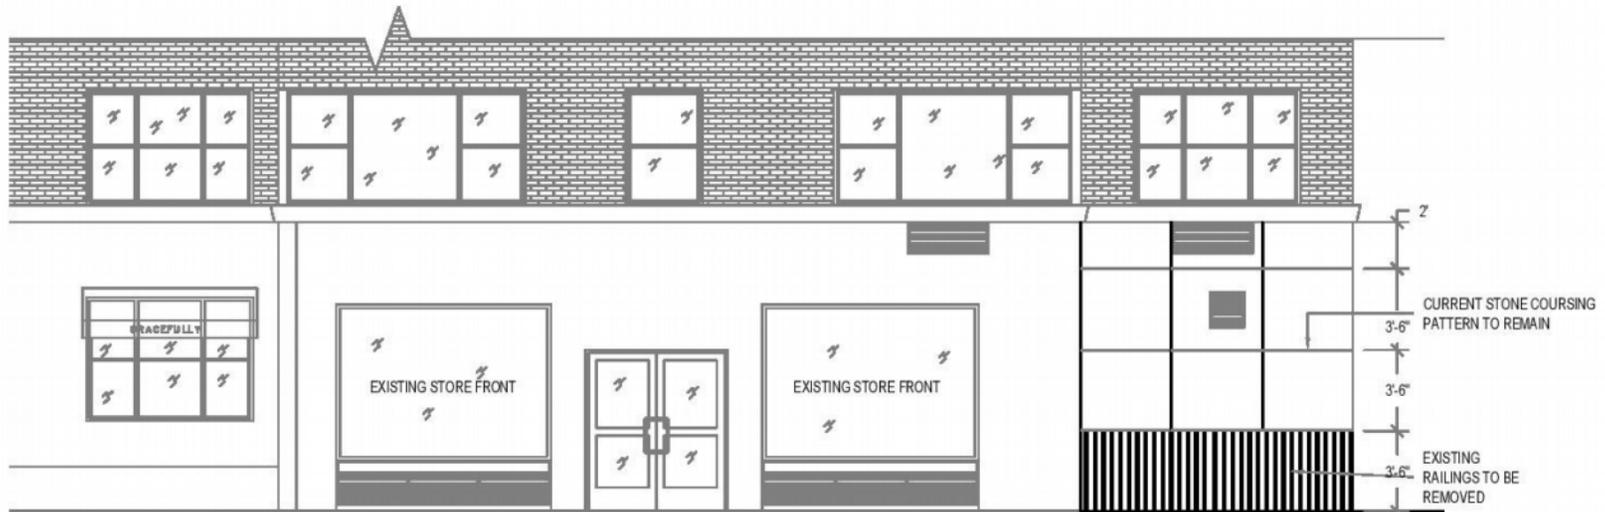


**1 PARTIAL WEST ELEVATION - EXISTING**

SCALE: 3/16"=1'-0"


\*NOTE: THE SCOPE OF WORK INVOLVES REMOVAL OF EXISTING GREY PAINT TO EXPOSE THE PANELS BEHIND. NO STONES WILL BE REPLACED.

HOWEVER, A DECISION WILL BE MADE ACCORDINGLY IF THE STONES ARE FOUND IN DETERIORATED CONDITION AFTER THE REMOVAL OF PAINT.

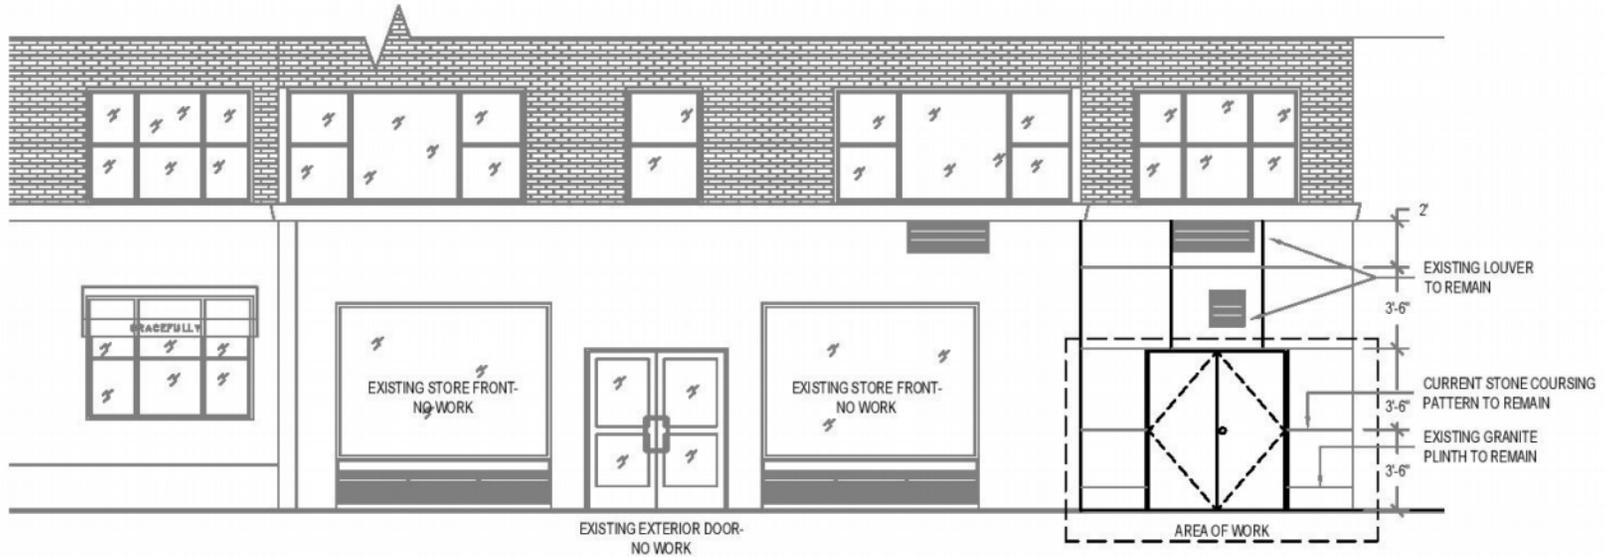

**2 PARTIAL WEST ELEVATION - PROPOSED**


SCALE: 3/16"=1'-0"

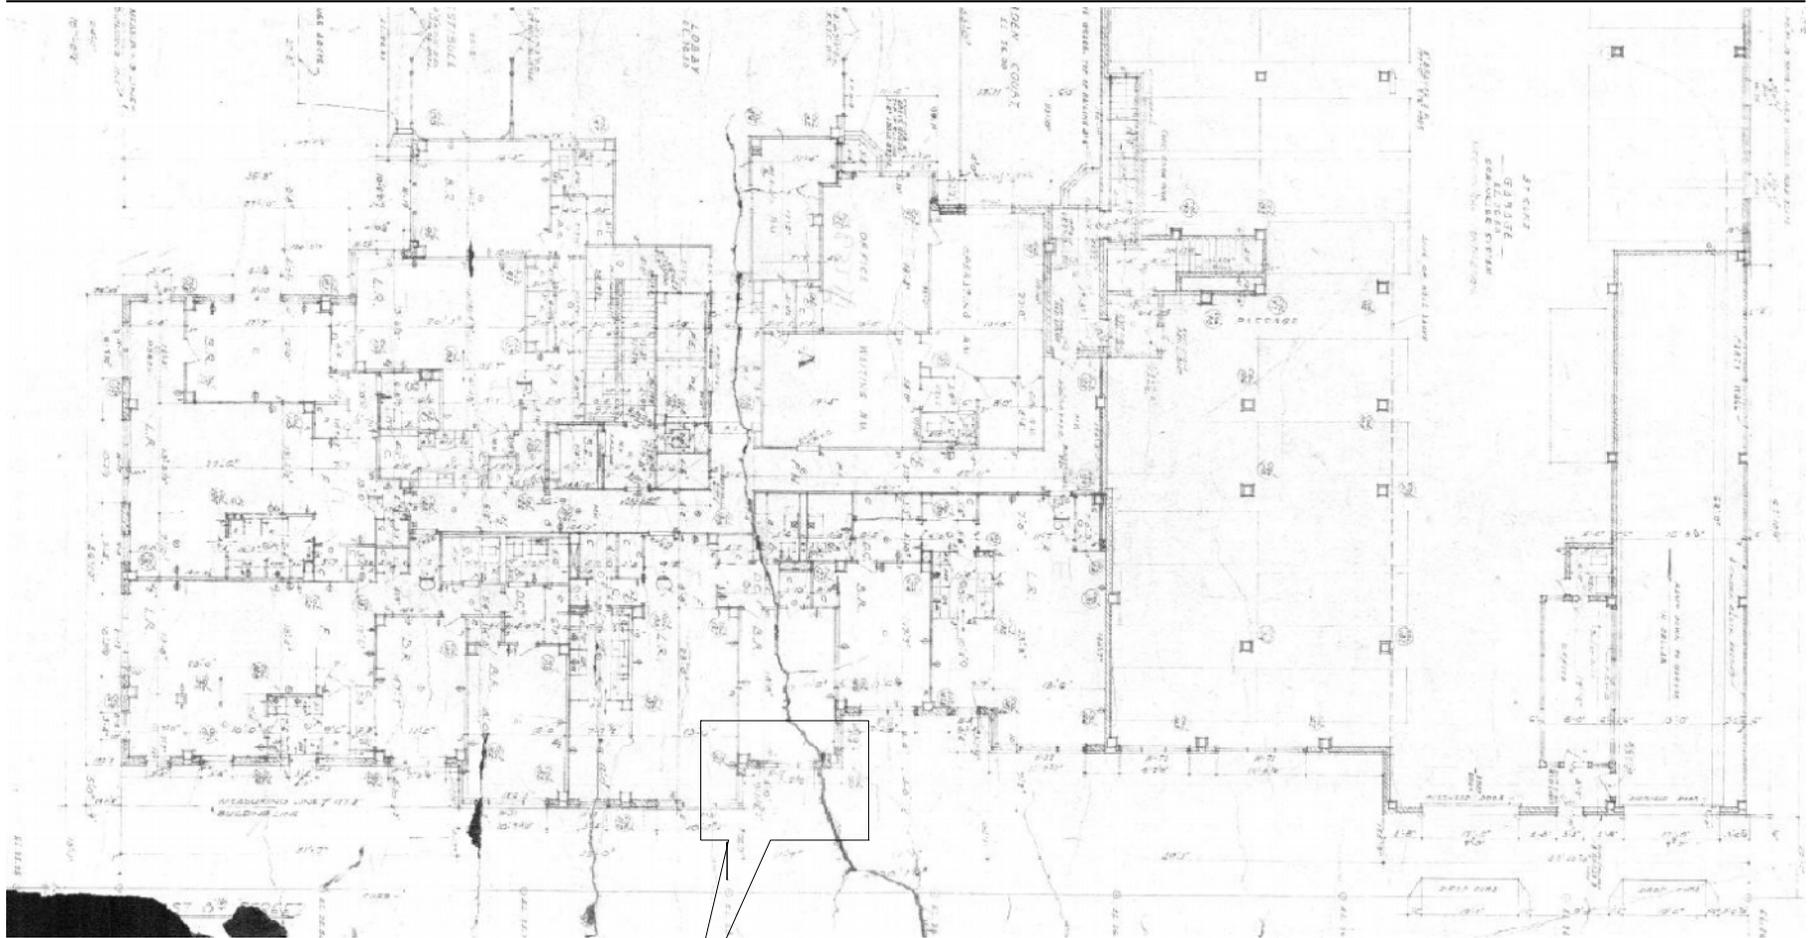

**LOCATION OF WORK**

THE ORIGINAL PROPOSED PLAN OF GROUND FLOOR FOR THE BUILDING INDICATES A WINDOW TO BE INSTALLED AT THE NEW DOOR LOCATION. PLEASE SEE THE ENLARGED VIEW.

**THE ACTUAL BUILT CONDITION DEVIATED FROM THIS DESIGN, BUT THIS WAS THE ORIGINAL INTENTION.**

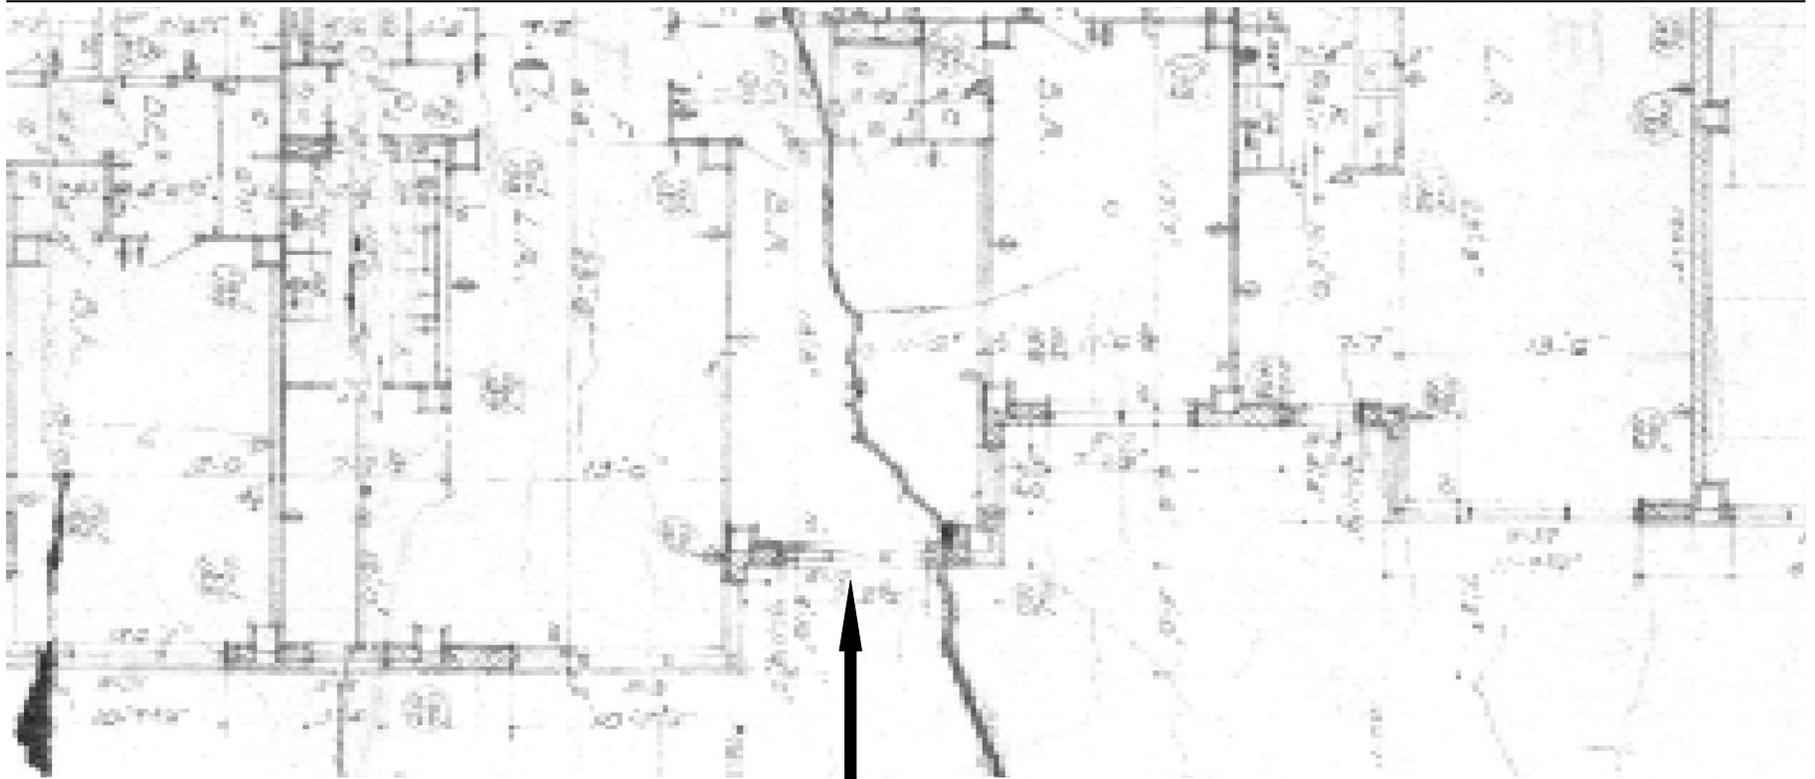

A WINDOW WAS INDICATED TO BE INSTALLED  
AT THE NEW DOOR LOCATION AS PER THE ORIGINAL  
APPROVED FLOOR PLAN.

**THE ACTUAL BUILT CONDITION DEVIATED FROM THIS  
DESIGN, BUT THIS WAS THE ORIGINAL INTENTION.**