



büro

Buro Koray Duman


**MARK TWAIN
LOBBY & HALLWAY**

LANDMARK REVIEW

02-11-16




SITE MAP

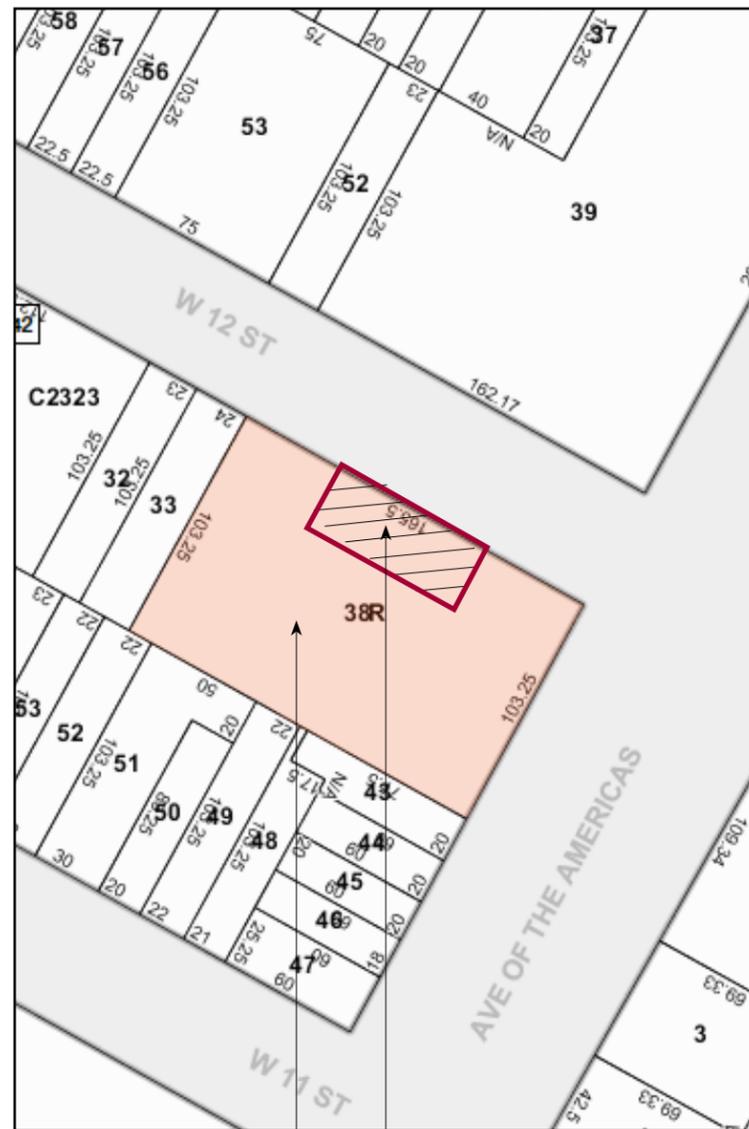

AREA OF WORK


100 WEST 12TH STREET
NY, NY 10011

LOCATION MAP

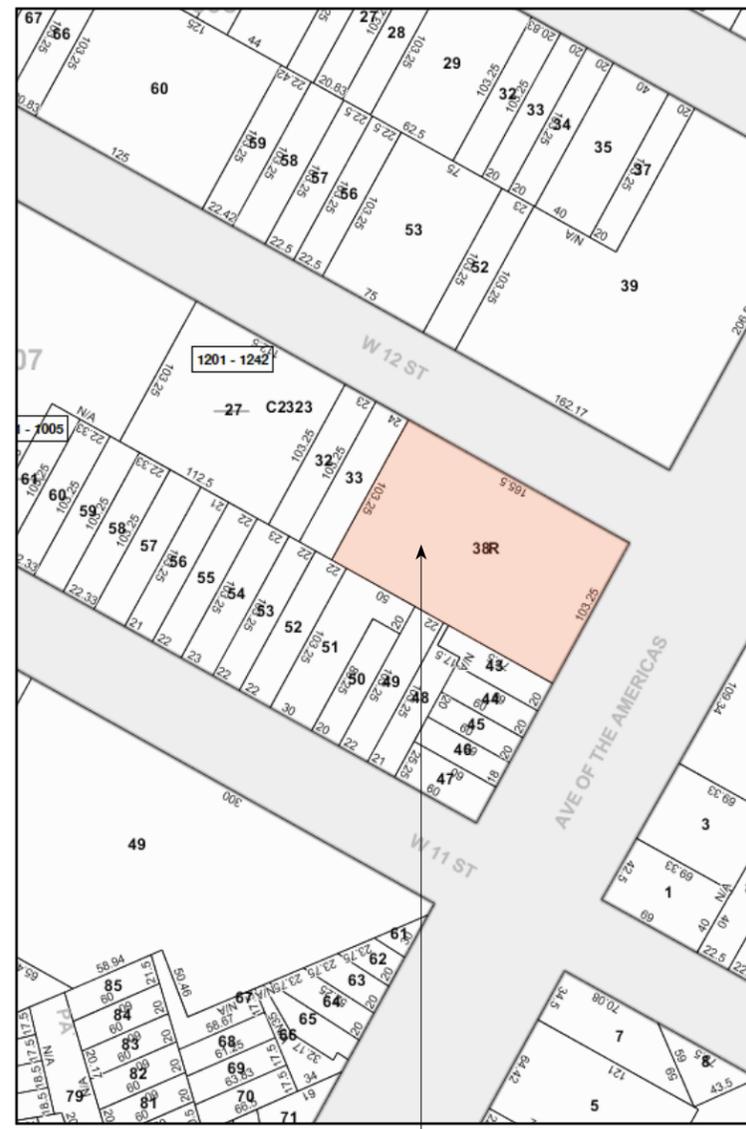

100 WEST 12TH STREET
NY, NY 10011

DISTRICT MAP

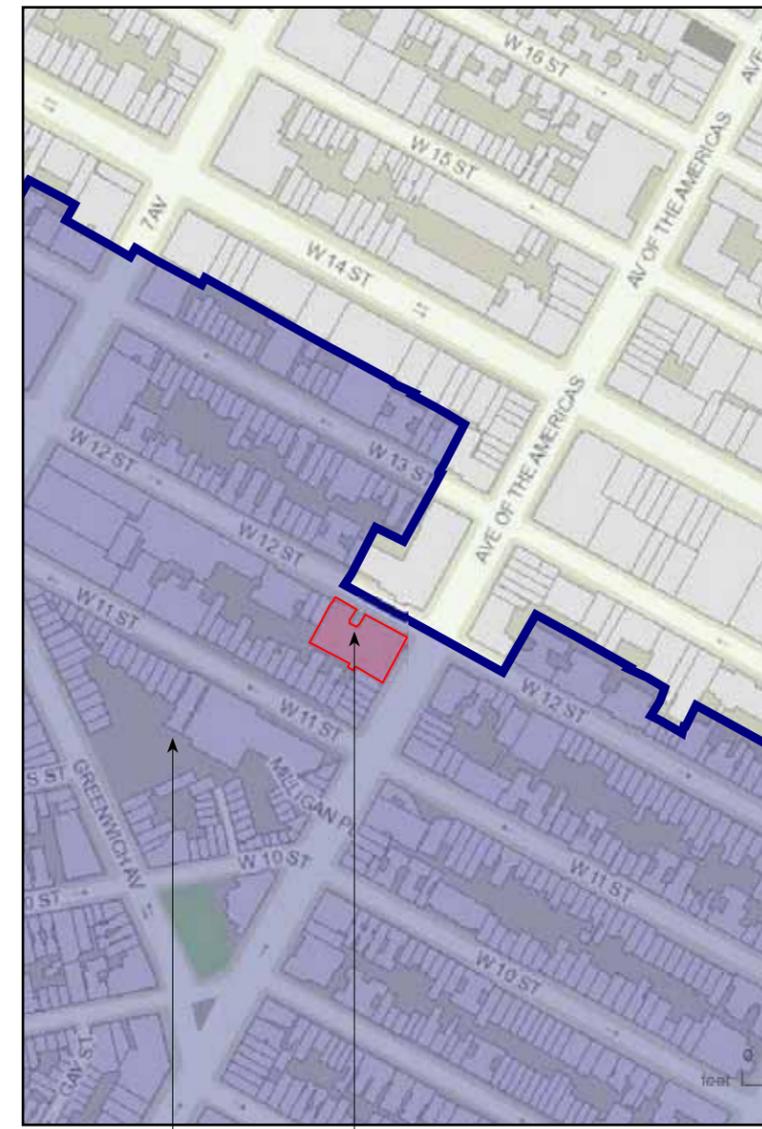

100 WEST 12TH STREET
NY, NY 10011

GREENWICH VILLAGE
HISTORIC DISTRICT



NOTE: NO TAX PHOTO AVAILABLE OF W 12TH STREET FACADCE



PROPOSED RENDERING - AREA OF WORK



CURRENT PHOTO - AREA OF WORK




PROPOSED RENDERING - FULL FAÇADE



CURRENT PHOTO - FULL FAÇADE




BUILDING ACROSS STREET

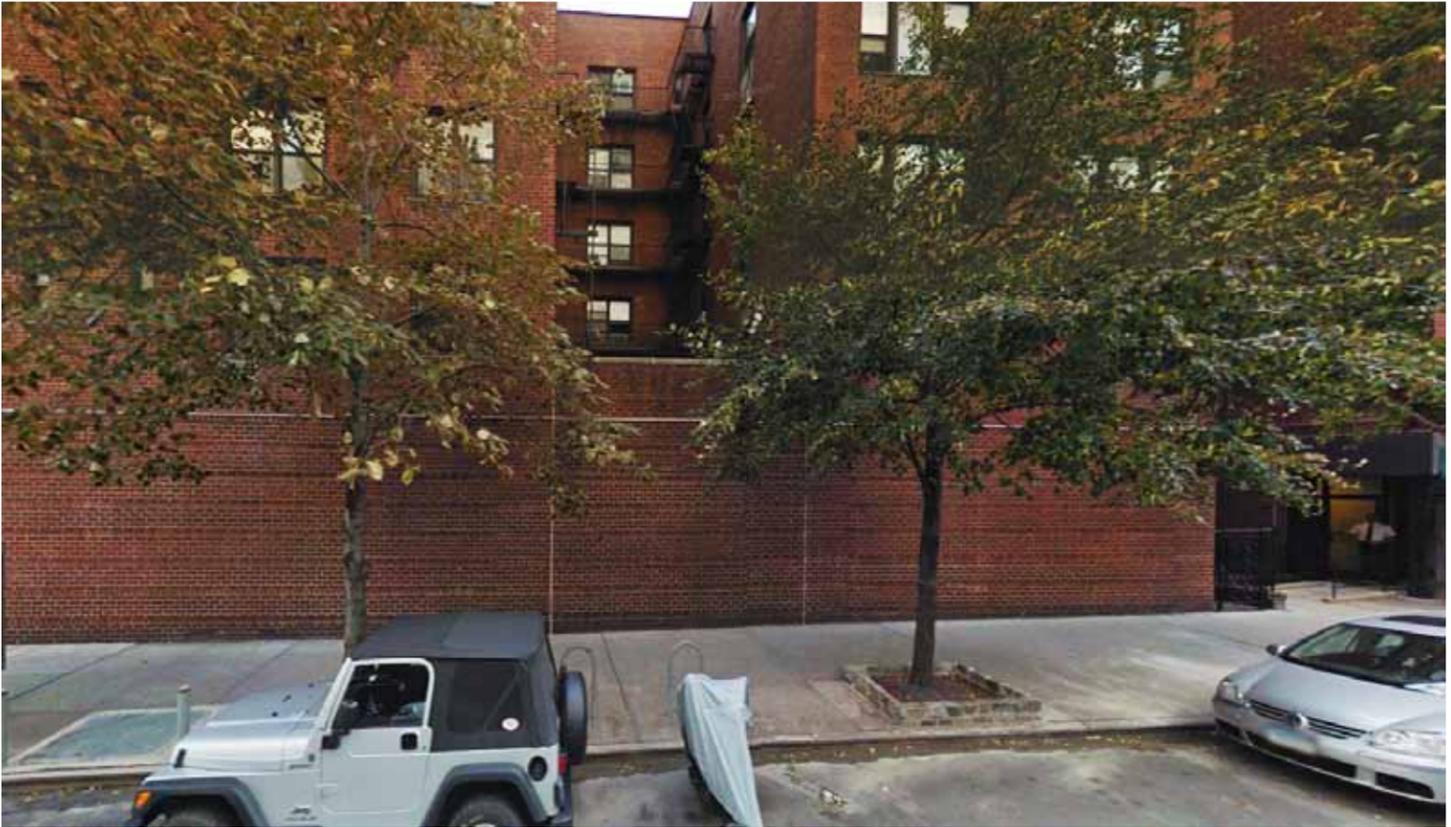

LEFT FAÇADE




RIGHT FAÇADE

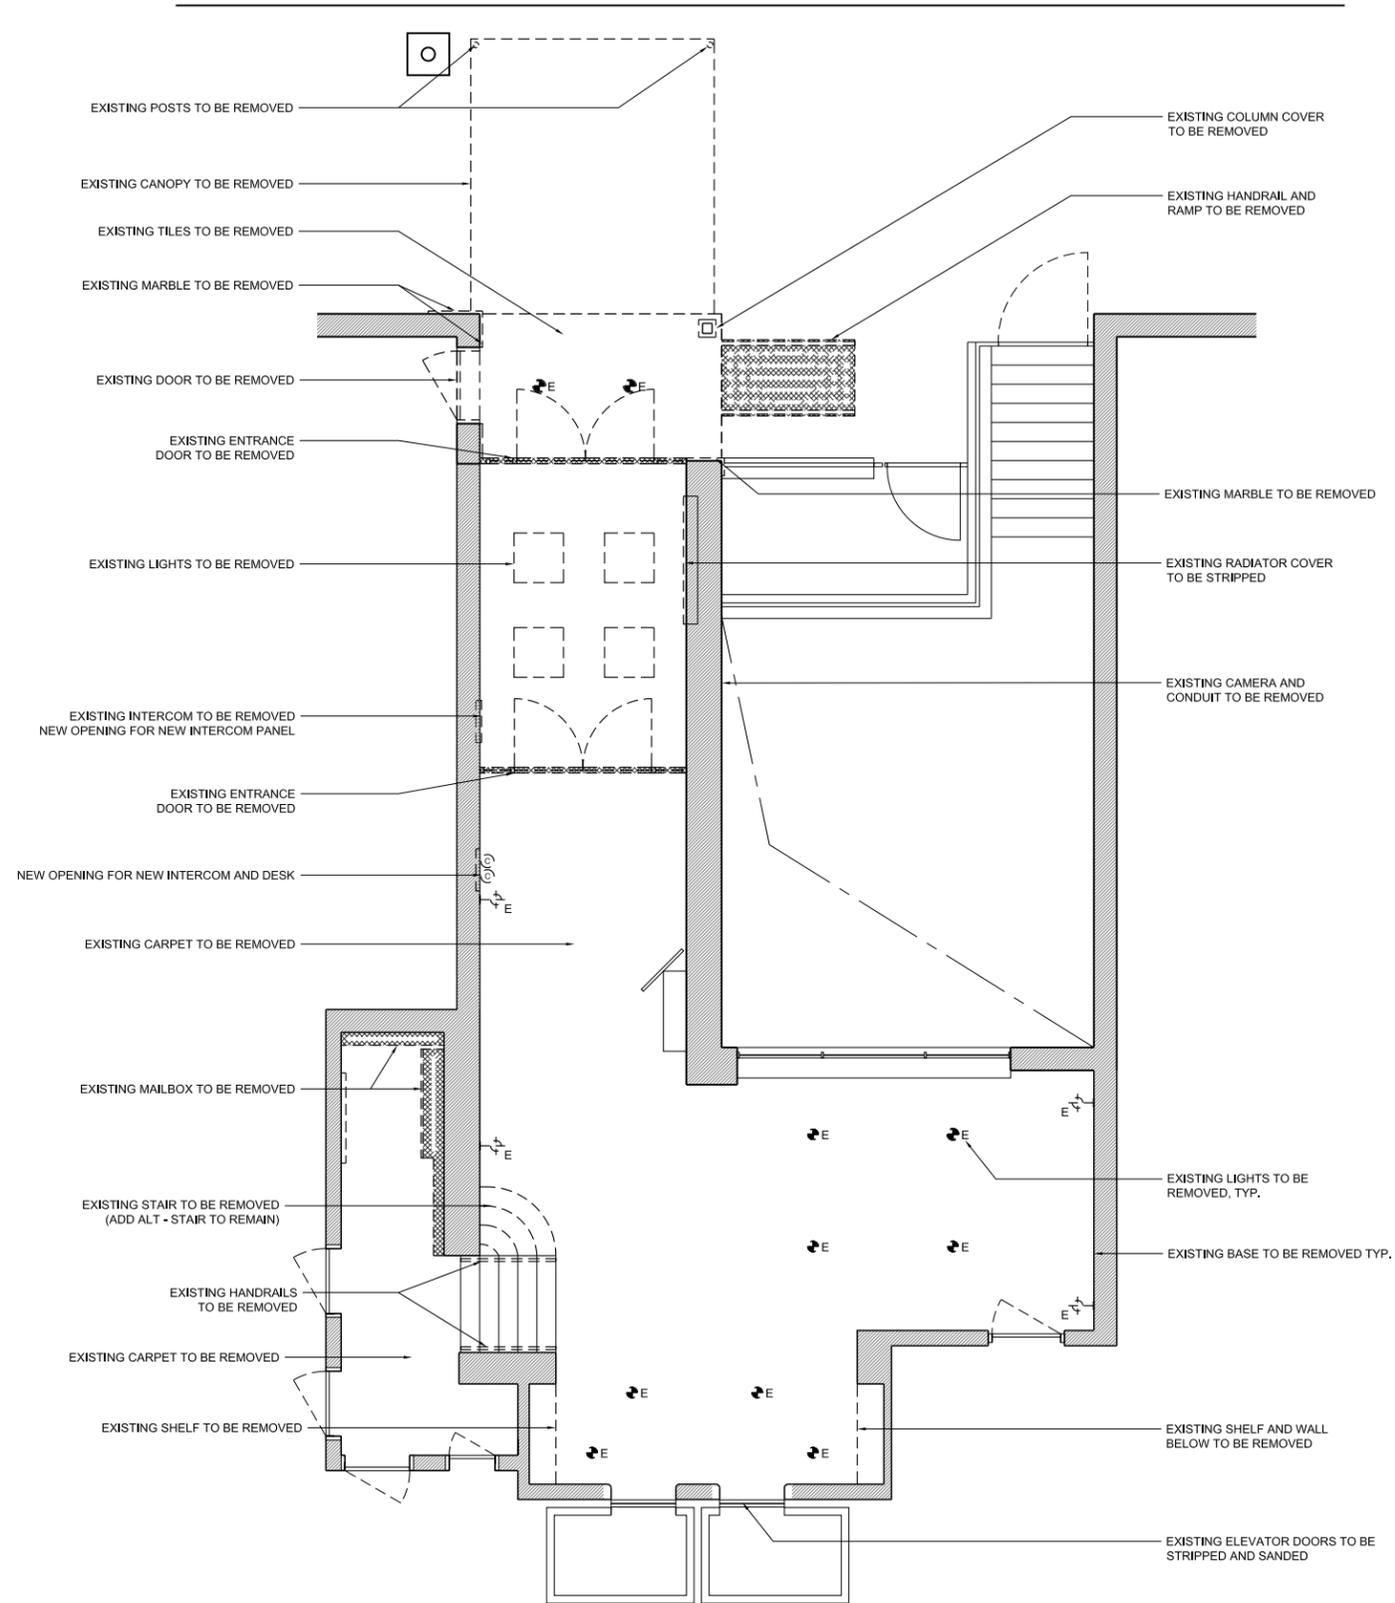


MATERIAL LEGEND:

- WD 01: BIRCH PLY WD, CLEAR MATTE FINISH
- C 01: BROOM FINISH CONCRETE
- T 01: BLACK PORCELAIN TILES
- T 02: BLACK GROUT
- MT 01: BLACKENED STEEL
- MT 02: ALUMINUM COMPOSITE MATERIAL
- MT 03: ANODIZED ALUMINUM, CLEAR MATTE FINISH
- MT 04: STAINLESS STEEL, SATIN FINISH
- MT 05: STRIPPED AND SANDED METAL
- MT 06: WHITE POWDER COATED METAL
- MT 07: BLACK POWDER COATED METAL
- PT 01: WHITE PAINT, EGGSHELL FINISH
- PT 02: WHITE PAINT, FLAT FINISH
- PT 03: GRAY PAINT, EGGSHELL FINISH
- PT 04: NEUTRAL PAINT, EGGSHELL FINISH COLOR TBD.
- PT 05: BLACK PAINT
- P 01: BLACK VINYL ENTRY MATT
- P 02: WHITE ACRYLIC
- P 03: WHITE VINYL
- G 01: 1/2" TEMPERED GLASS
- CP 01: GRAY CARPET

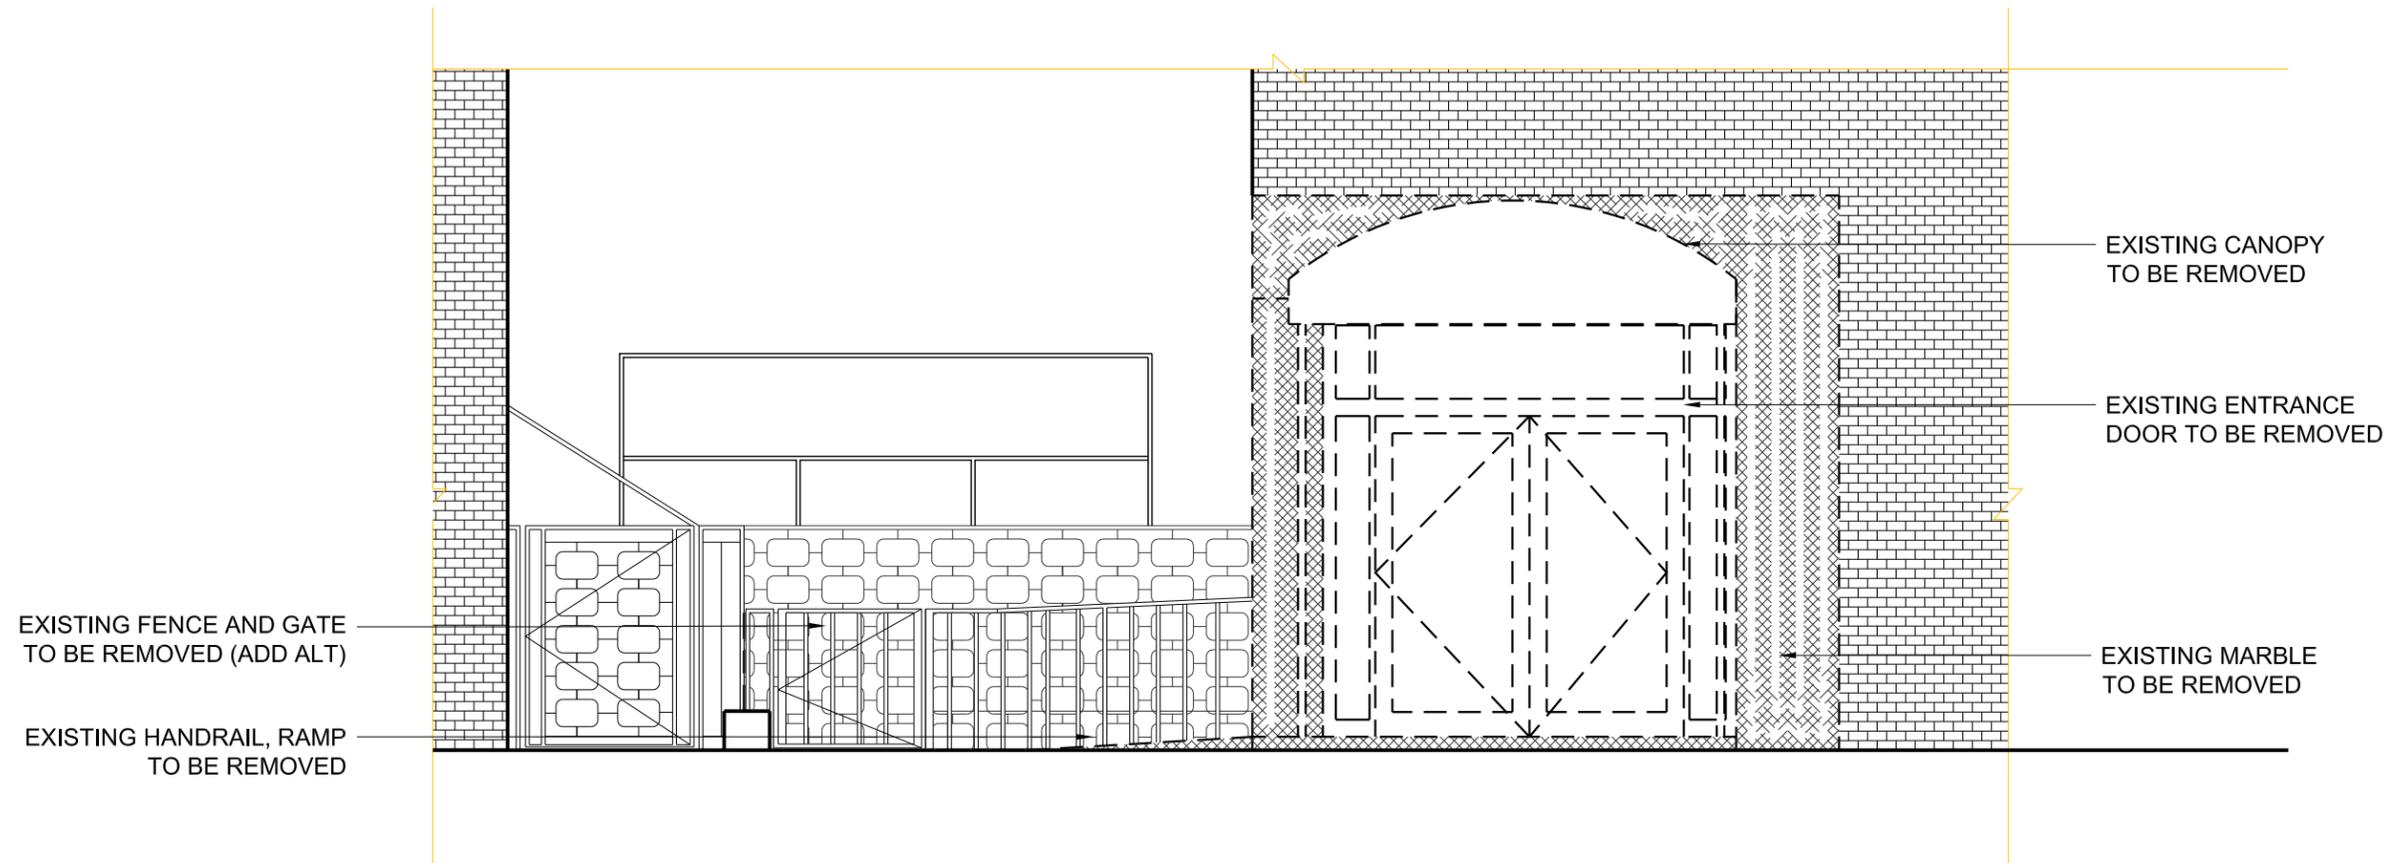





DEMOLITION ELEVATION
1/4" = 1'-0"

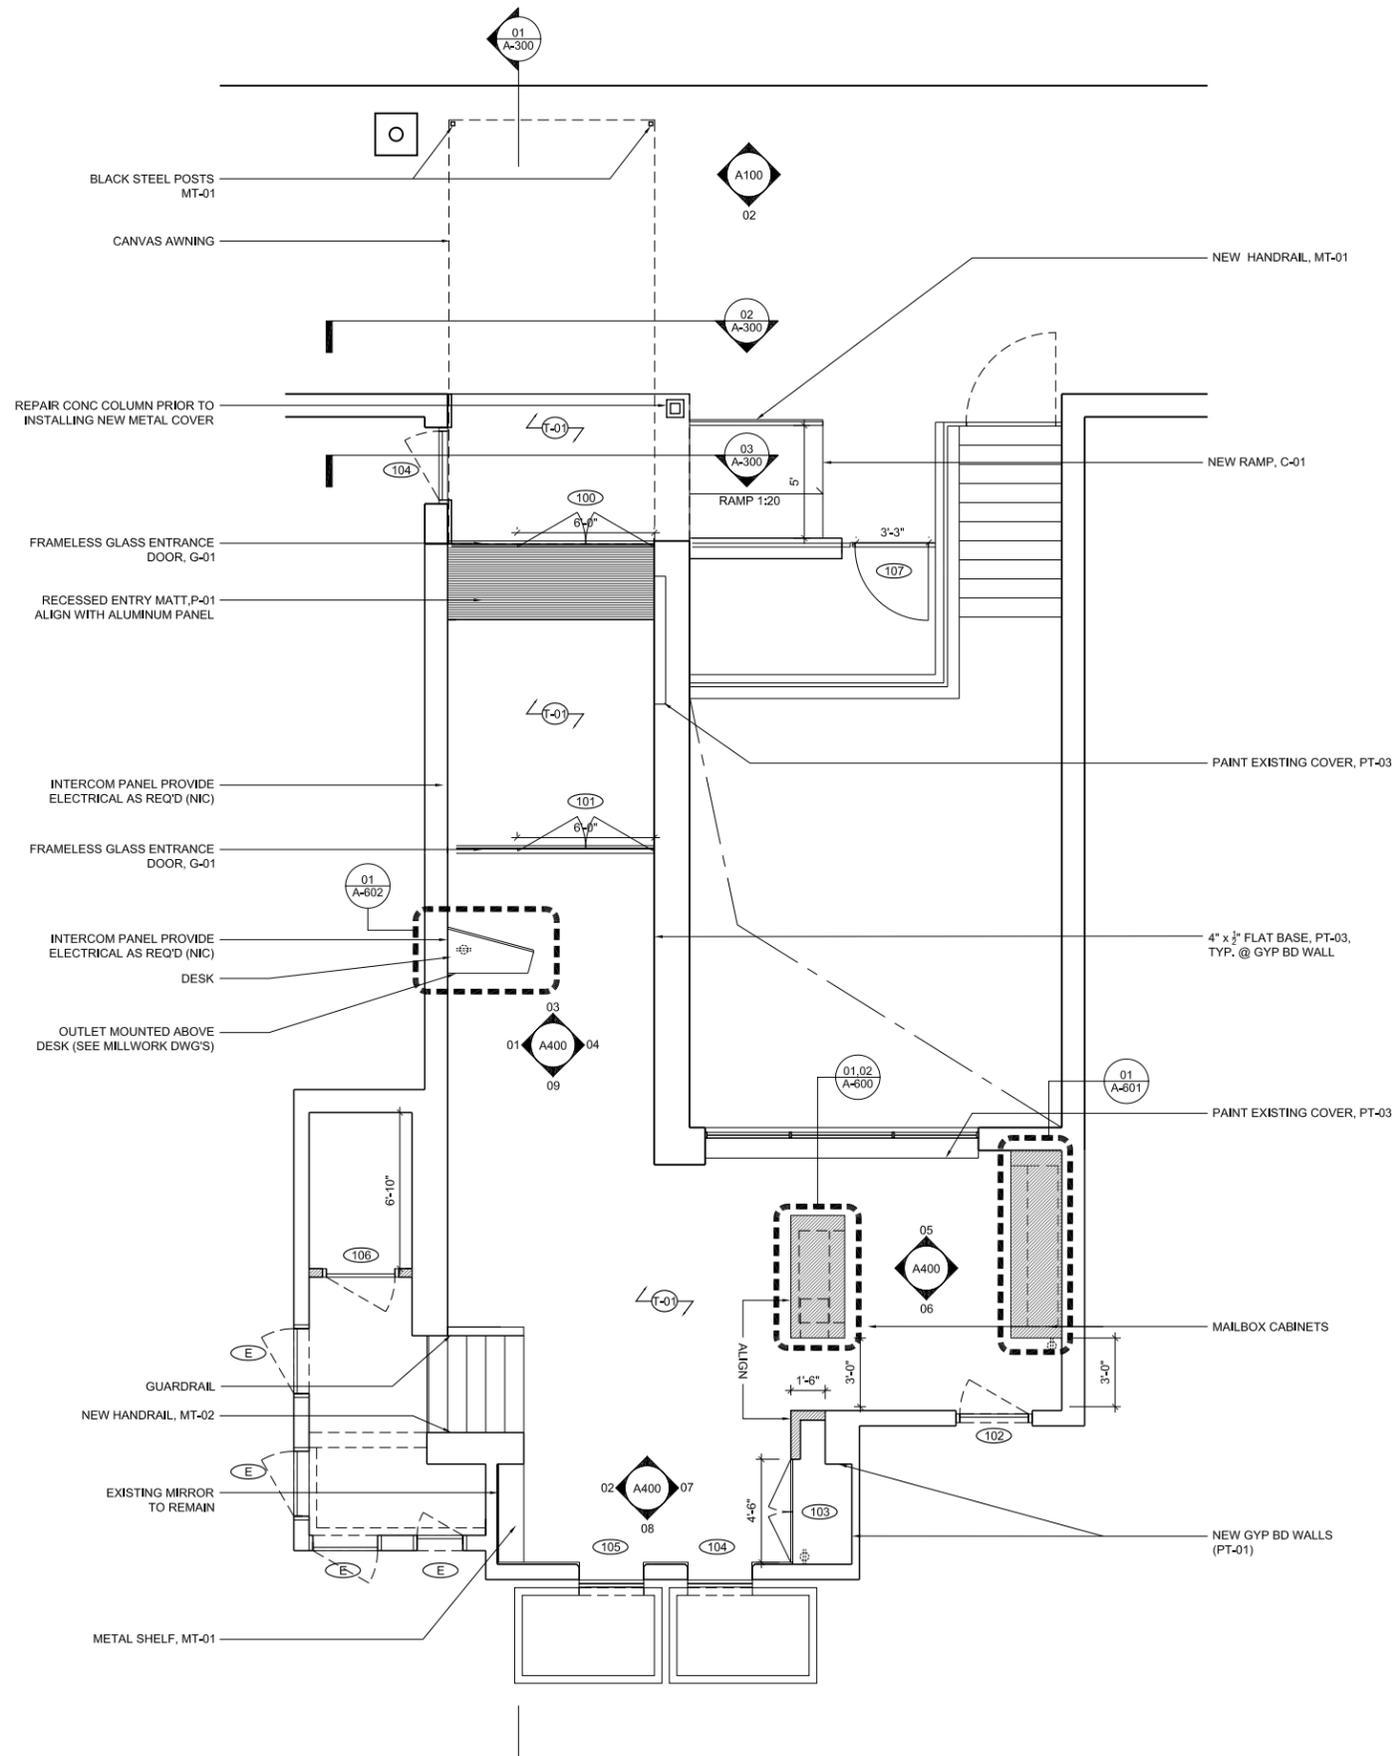


MATERIAL LEGEND:


- WD 01: BIRCH PLY WD, CLEAR MATTE FINISH
- C 01: BROOM FINISH CONCRETE
- T 01: BLACK PORCELAIN TILES
- T 02: BLACK GROUT
- MT 01: BLACKENED STEEL
- MT 02: ALUMINUM COMPOSITE MATERIAL
- MT 03: ANODIZED ALUMINUM, CLEAR MATTE FINISH
- MT 04: STAINLESS STEEL, SATIN FINISH
- MT 05: STRIPPED AND SANDED METAL
- MT 06: WHITE POWDER COATED METAL
- MT 07: BLACK POWDER COATED METAL
- PT 01: WHITE PAINT, EGGSHELL FINISH
- PT 02: WHITE PAINT, FLAT FINISH
- PT 03: GRAY PAINT, EGGSHELL FINISH
- PT 04: NEUTRAL PAINT, EGGSHELL FINISH
COLOR TBD.
- PT 05: BLACK PAINT
- P 01: BLACK VINYL ENTRY MATT
- P 02: WHITE ACRYLIC
- P 03: WHITE VINYL
- G 01: 1/2" TEMPERED GLASS
- CP 01: GRAY CARPET

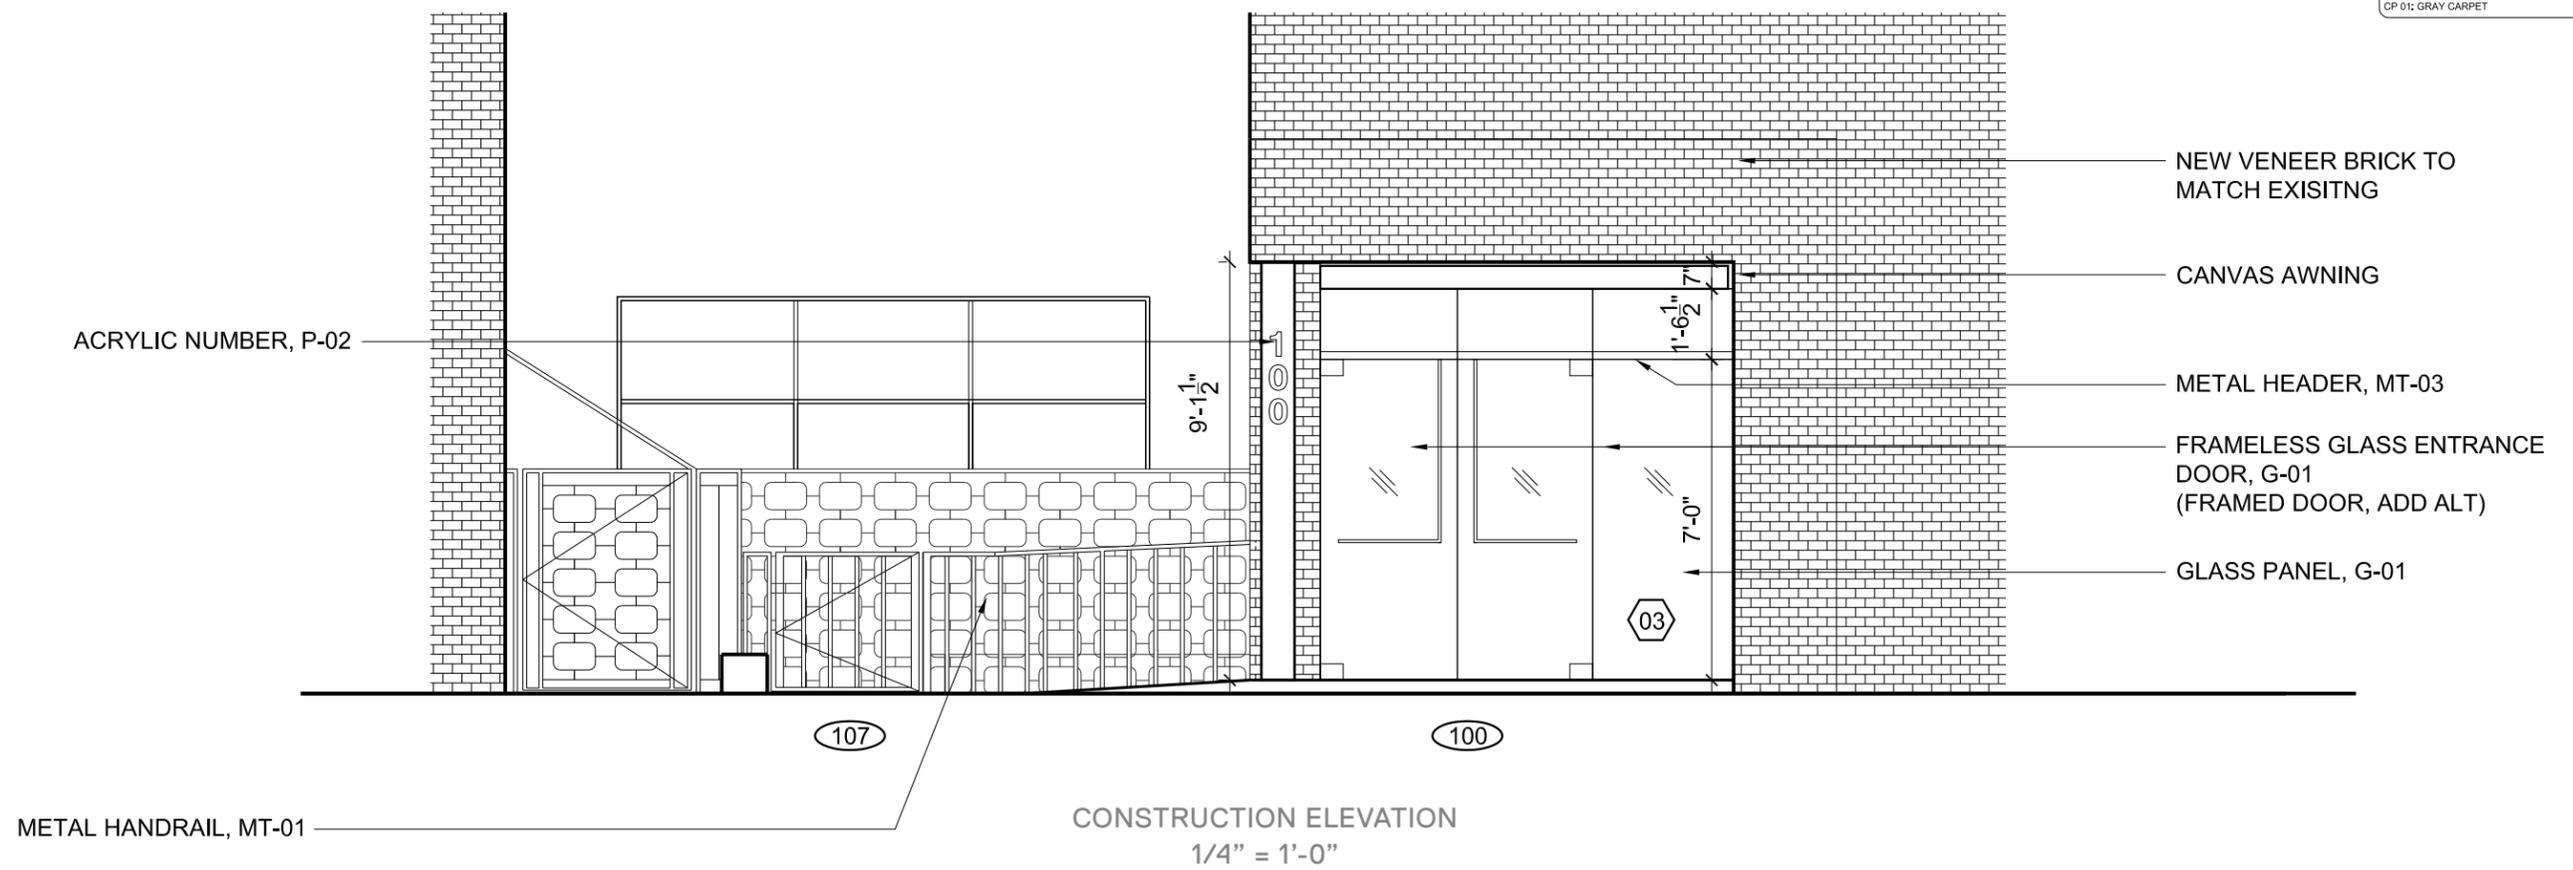

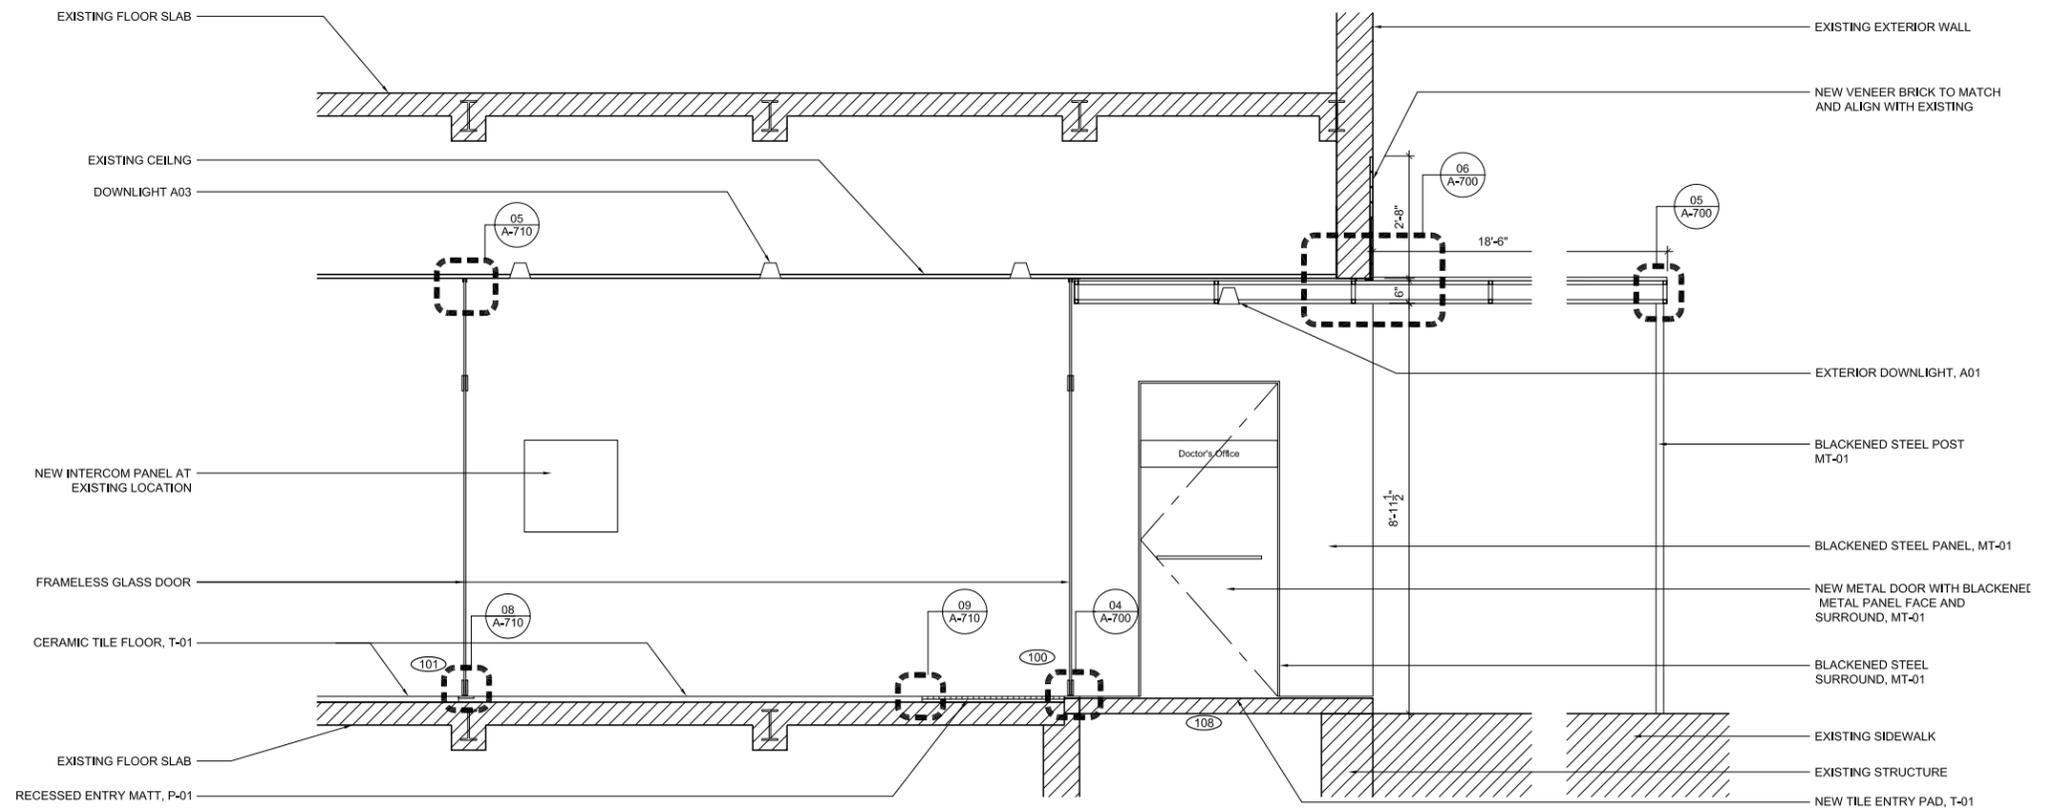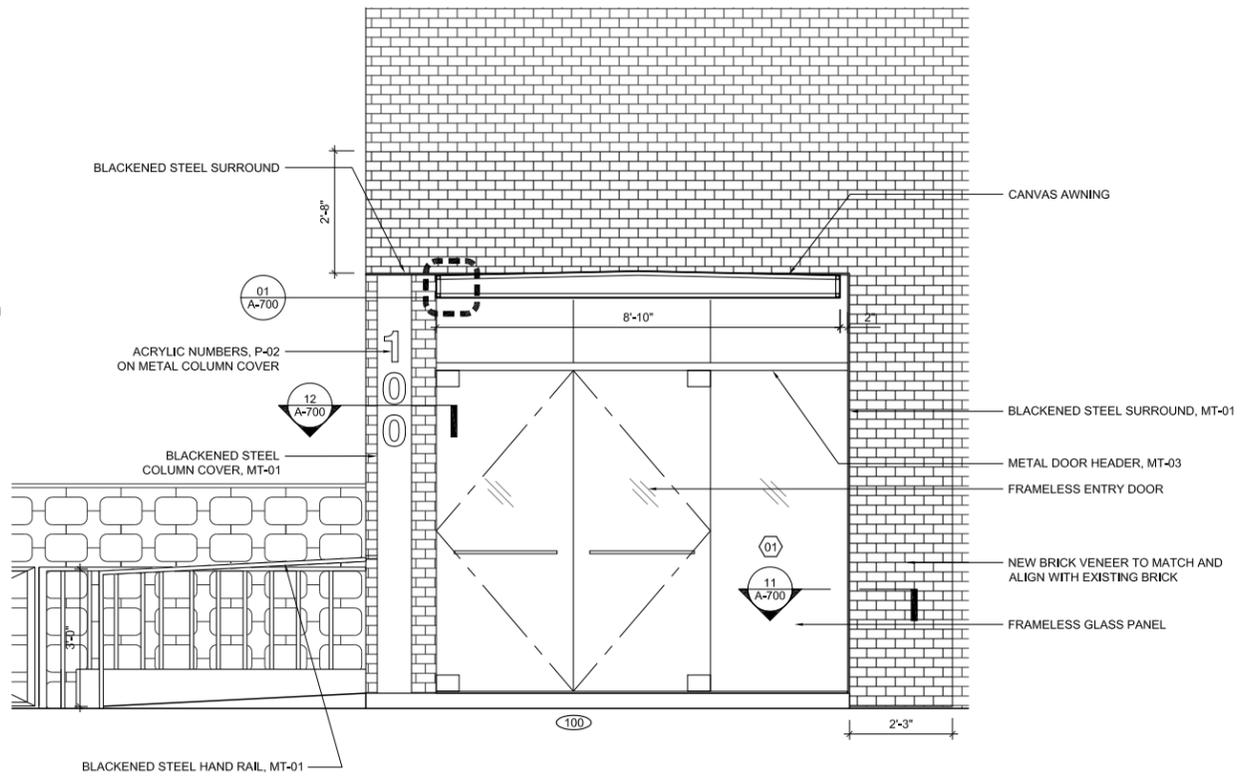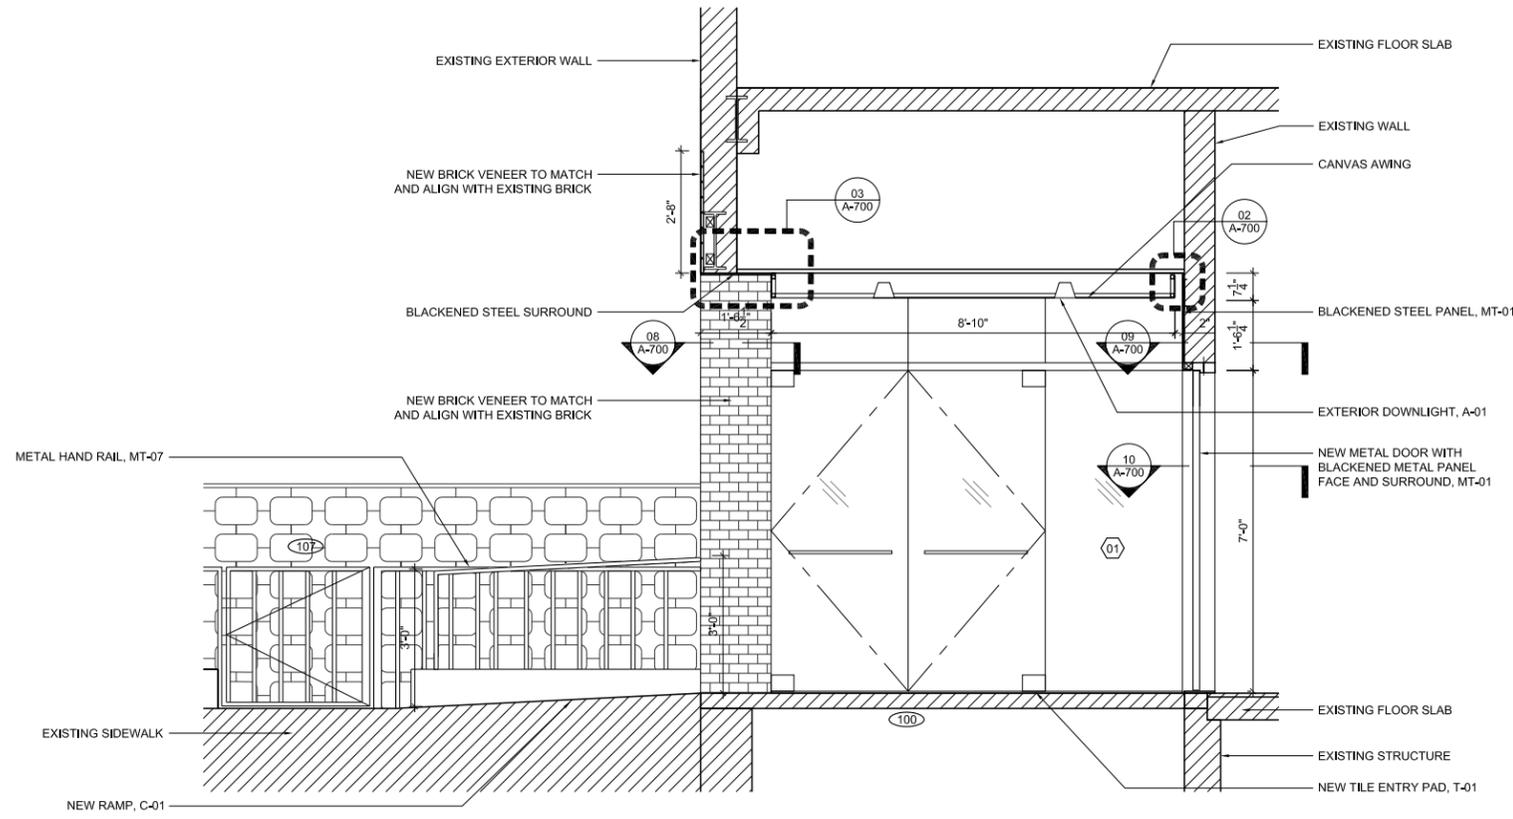


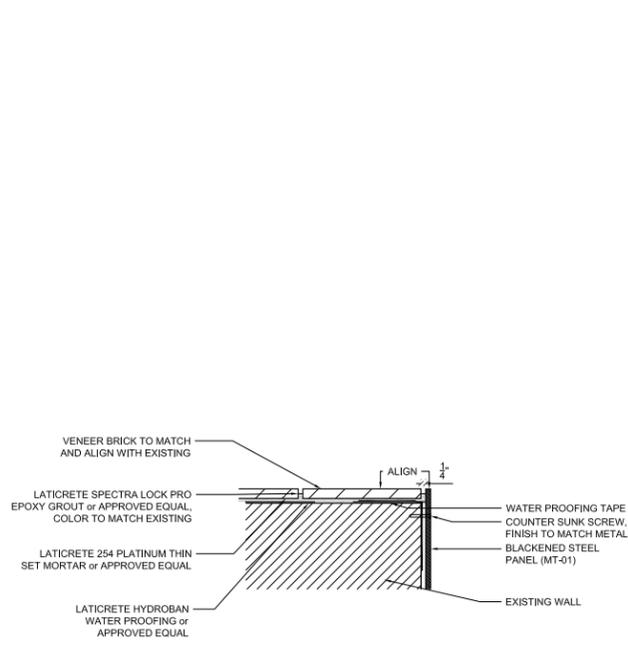


11 BLACKENED STEEL PANEL DETAIL
SCALE: 3" = 1'-0"

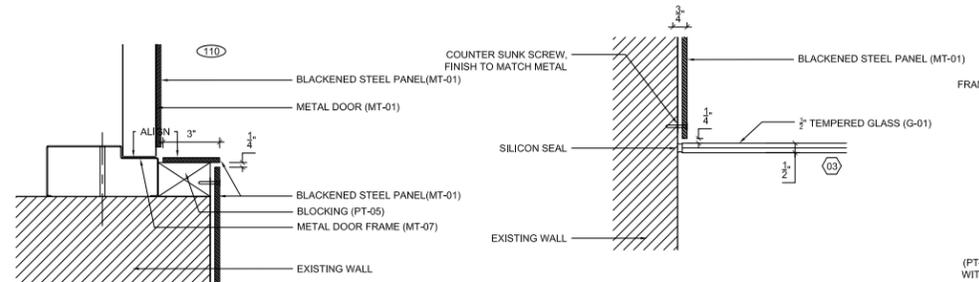


10 BLACKENED STEEL PANEL DETAIL
SCALE: 3" = 1'-0"

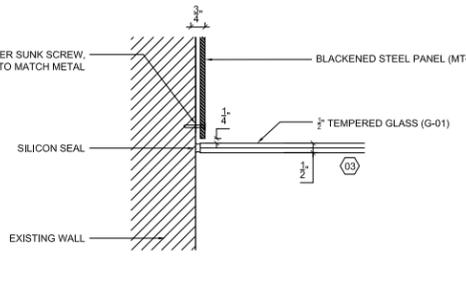


09 ENTRY DOOR DETAIL
SCALE: 3" = 1'-0"

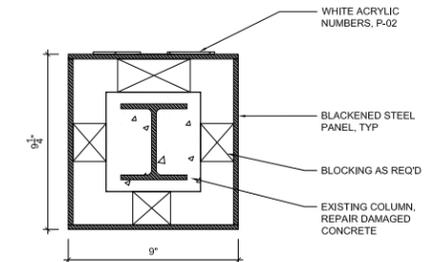


12 COLUMN DETAIL
SCALE: 3" = 1'-0"

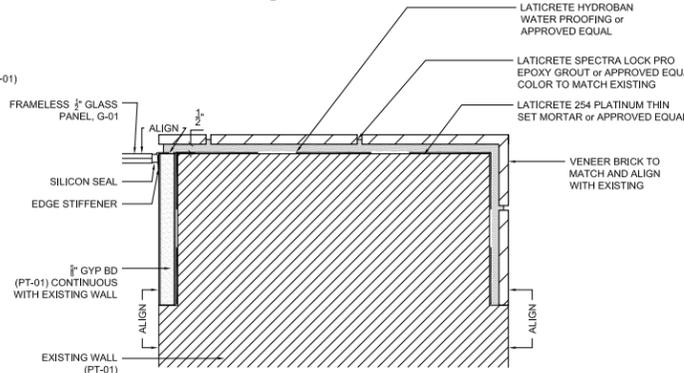


08 ENTRY DOOR DETAIL
SCALE: 3" = 1'-0"

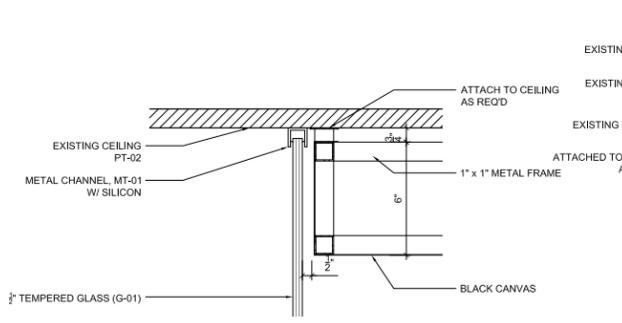


07 ENTRY DOOR DETAIL (ADD ALT)
SCALE: 3" = 1'-0"

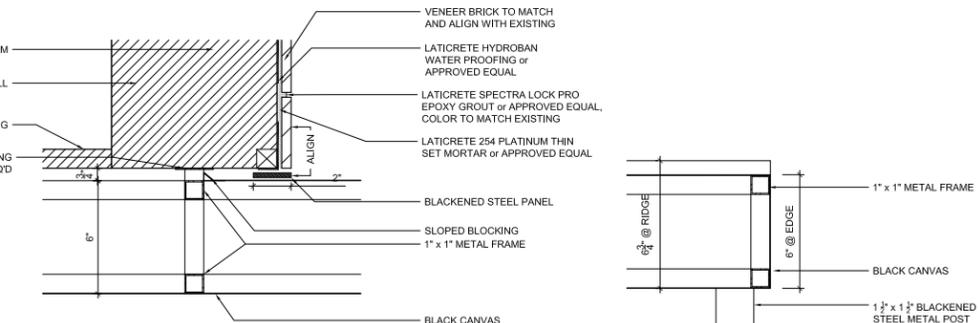


06 CANOPY DETAIL @ EXTERIOR WALL
SCALE: 3" = 1'-0"

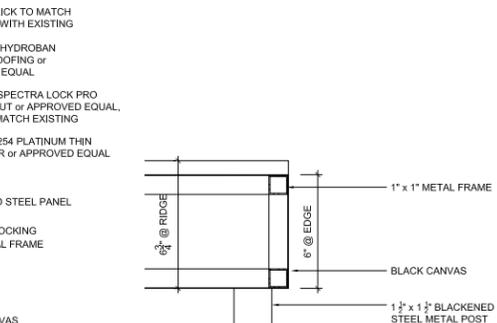


05 CANOPY FRONT EDGE DETAIL
SCALE: 3" = 1'-0"

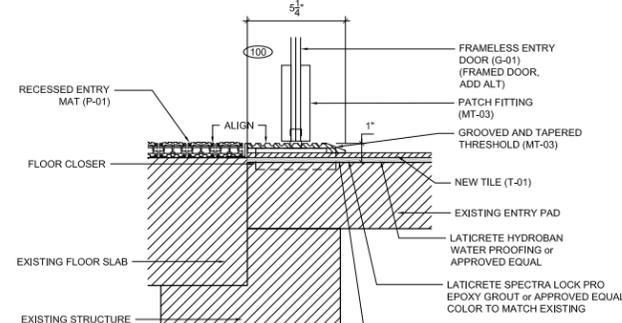


04 ENTRY DOOR DETAIL
SCALE: 3" = 1'-0"

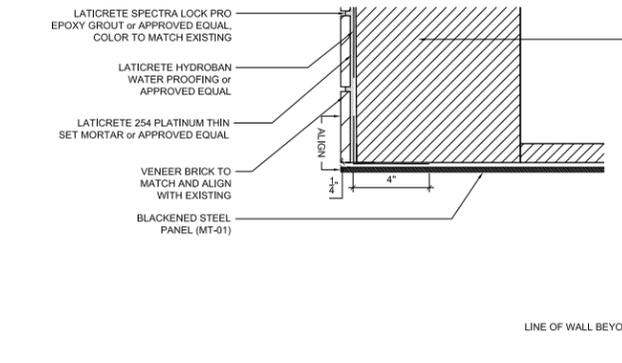

03 CANOPY EDGE DETAIL @ SOFFIT
SCALE: 3" = 1'-0"

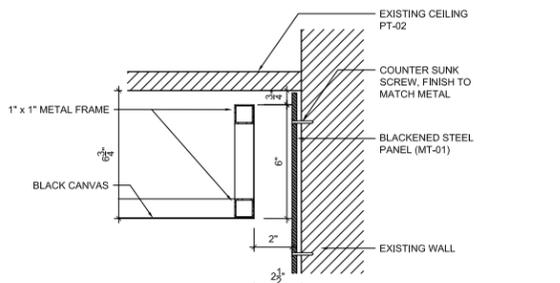

02 CANOPY INSIDE EDGE DETAIL
SCALE: 3" = 1'-0"

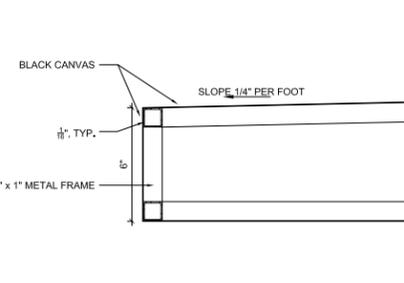

01 CANOPY SIDE EDGE DETAIL
SCALE: 3" = 1'-0"

MATERIAL LEGEND:

- WD 01: BIRCH PLY WD, CLEAR MATTE FINISH
- C 01: BROOM FINISH CONCRETE
- T 01: BLACK PORCELAIN TILES
- T 02: BLACK GROUT
- MT 01: BLACKENED STEEL
- MT 02: ALUMINUM COMPOSITE MATERIAL
- MT 03: ANODIZED ALUMINUM, CLEAR MATTE FINISH
- MT 04: STAINLESS STEEL, SATIN FINISH
- MT 05: STRIPPED AND SANDED METAL
- MT 06: WHITE POWDER COATED METAL
- MT 07: BLACK POWER COATED METAL
- PT 01: WHITE PAINT, EGGSHELL FINISH.
- PT 02: WHITE PAINT, FLAT FINISH
- PT 03: GRAY PAINT, EGGSHELL FINISH.
- PT 04: NEUTRAL PAINT, EGGSHELL FINISH COLOR TBD.
- PT 05: BLACK PAINT
- P 01: BLACK VINYL ENTRY MATT
- P 02: WHITE ACRYLIC
- P 03: WHITE VINYL
- G 01: 1/2" TEMPERED GLASS
- CP 01: GRAY CARPET

- 1. PORCELAIN TILE - GSTONE MINIMAL. NIGHT - NATURAL.
- 2. HOT ROLLED BLACKENED STEEL
- 3. BLACK CANVAS
- 4. WHITE ACRYLIC HOUSE NUMBERS
- 5. CRLAWRENCE ACCESS CONTROL HANDLE

