



COACH


143 PRINCE STREET
 (445 WEST BROADWAY)
 NEW YORK, NY 10012

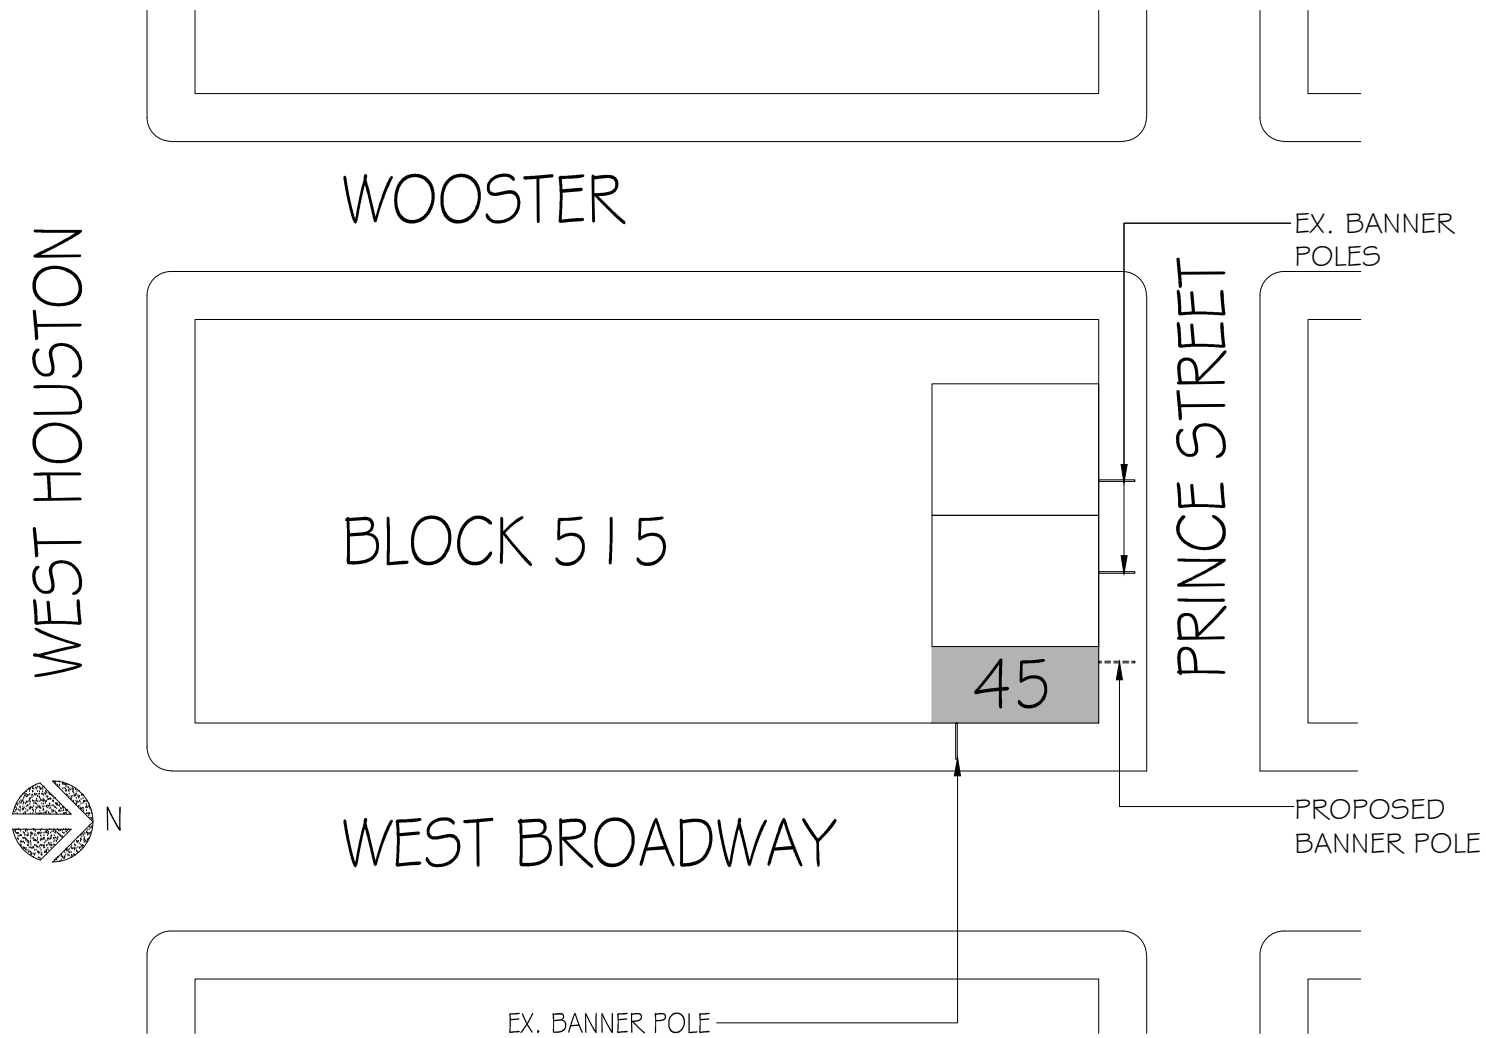


Landmarks Historic Map

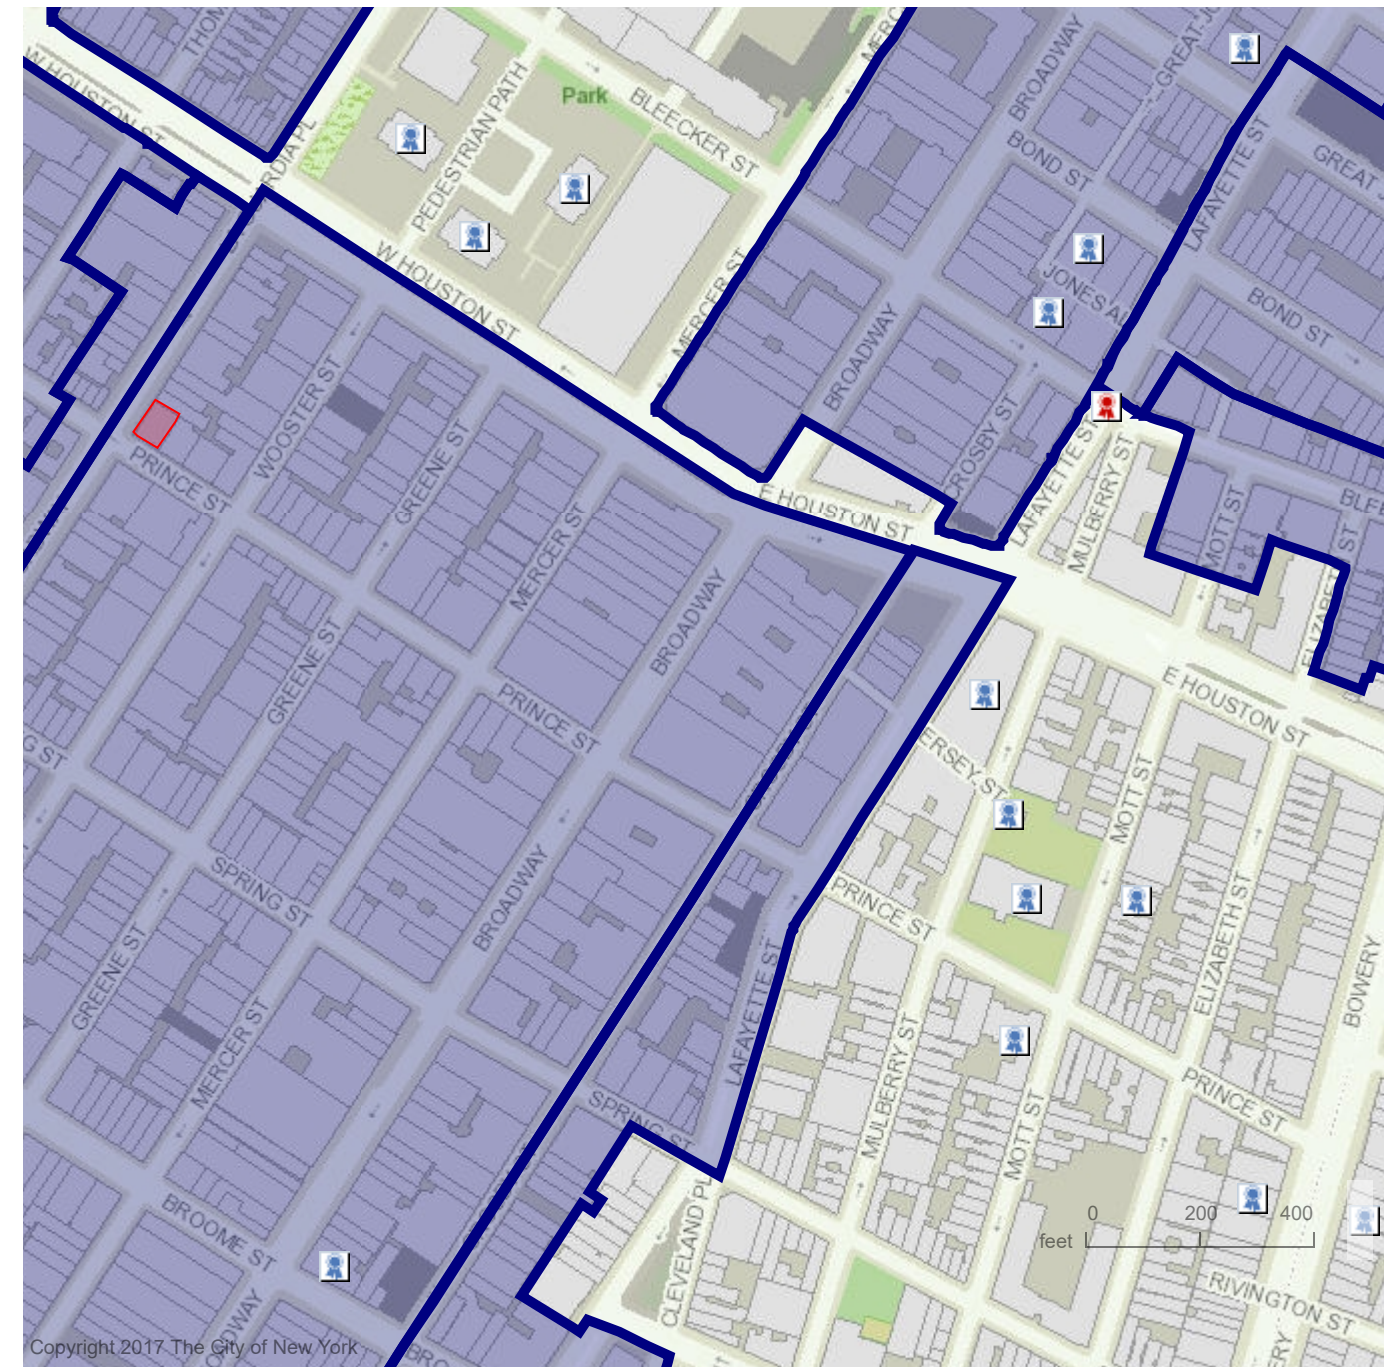

- Designated Historic District
- Landmark
- Landmark Interior

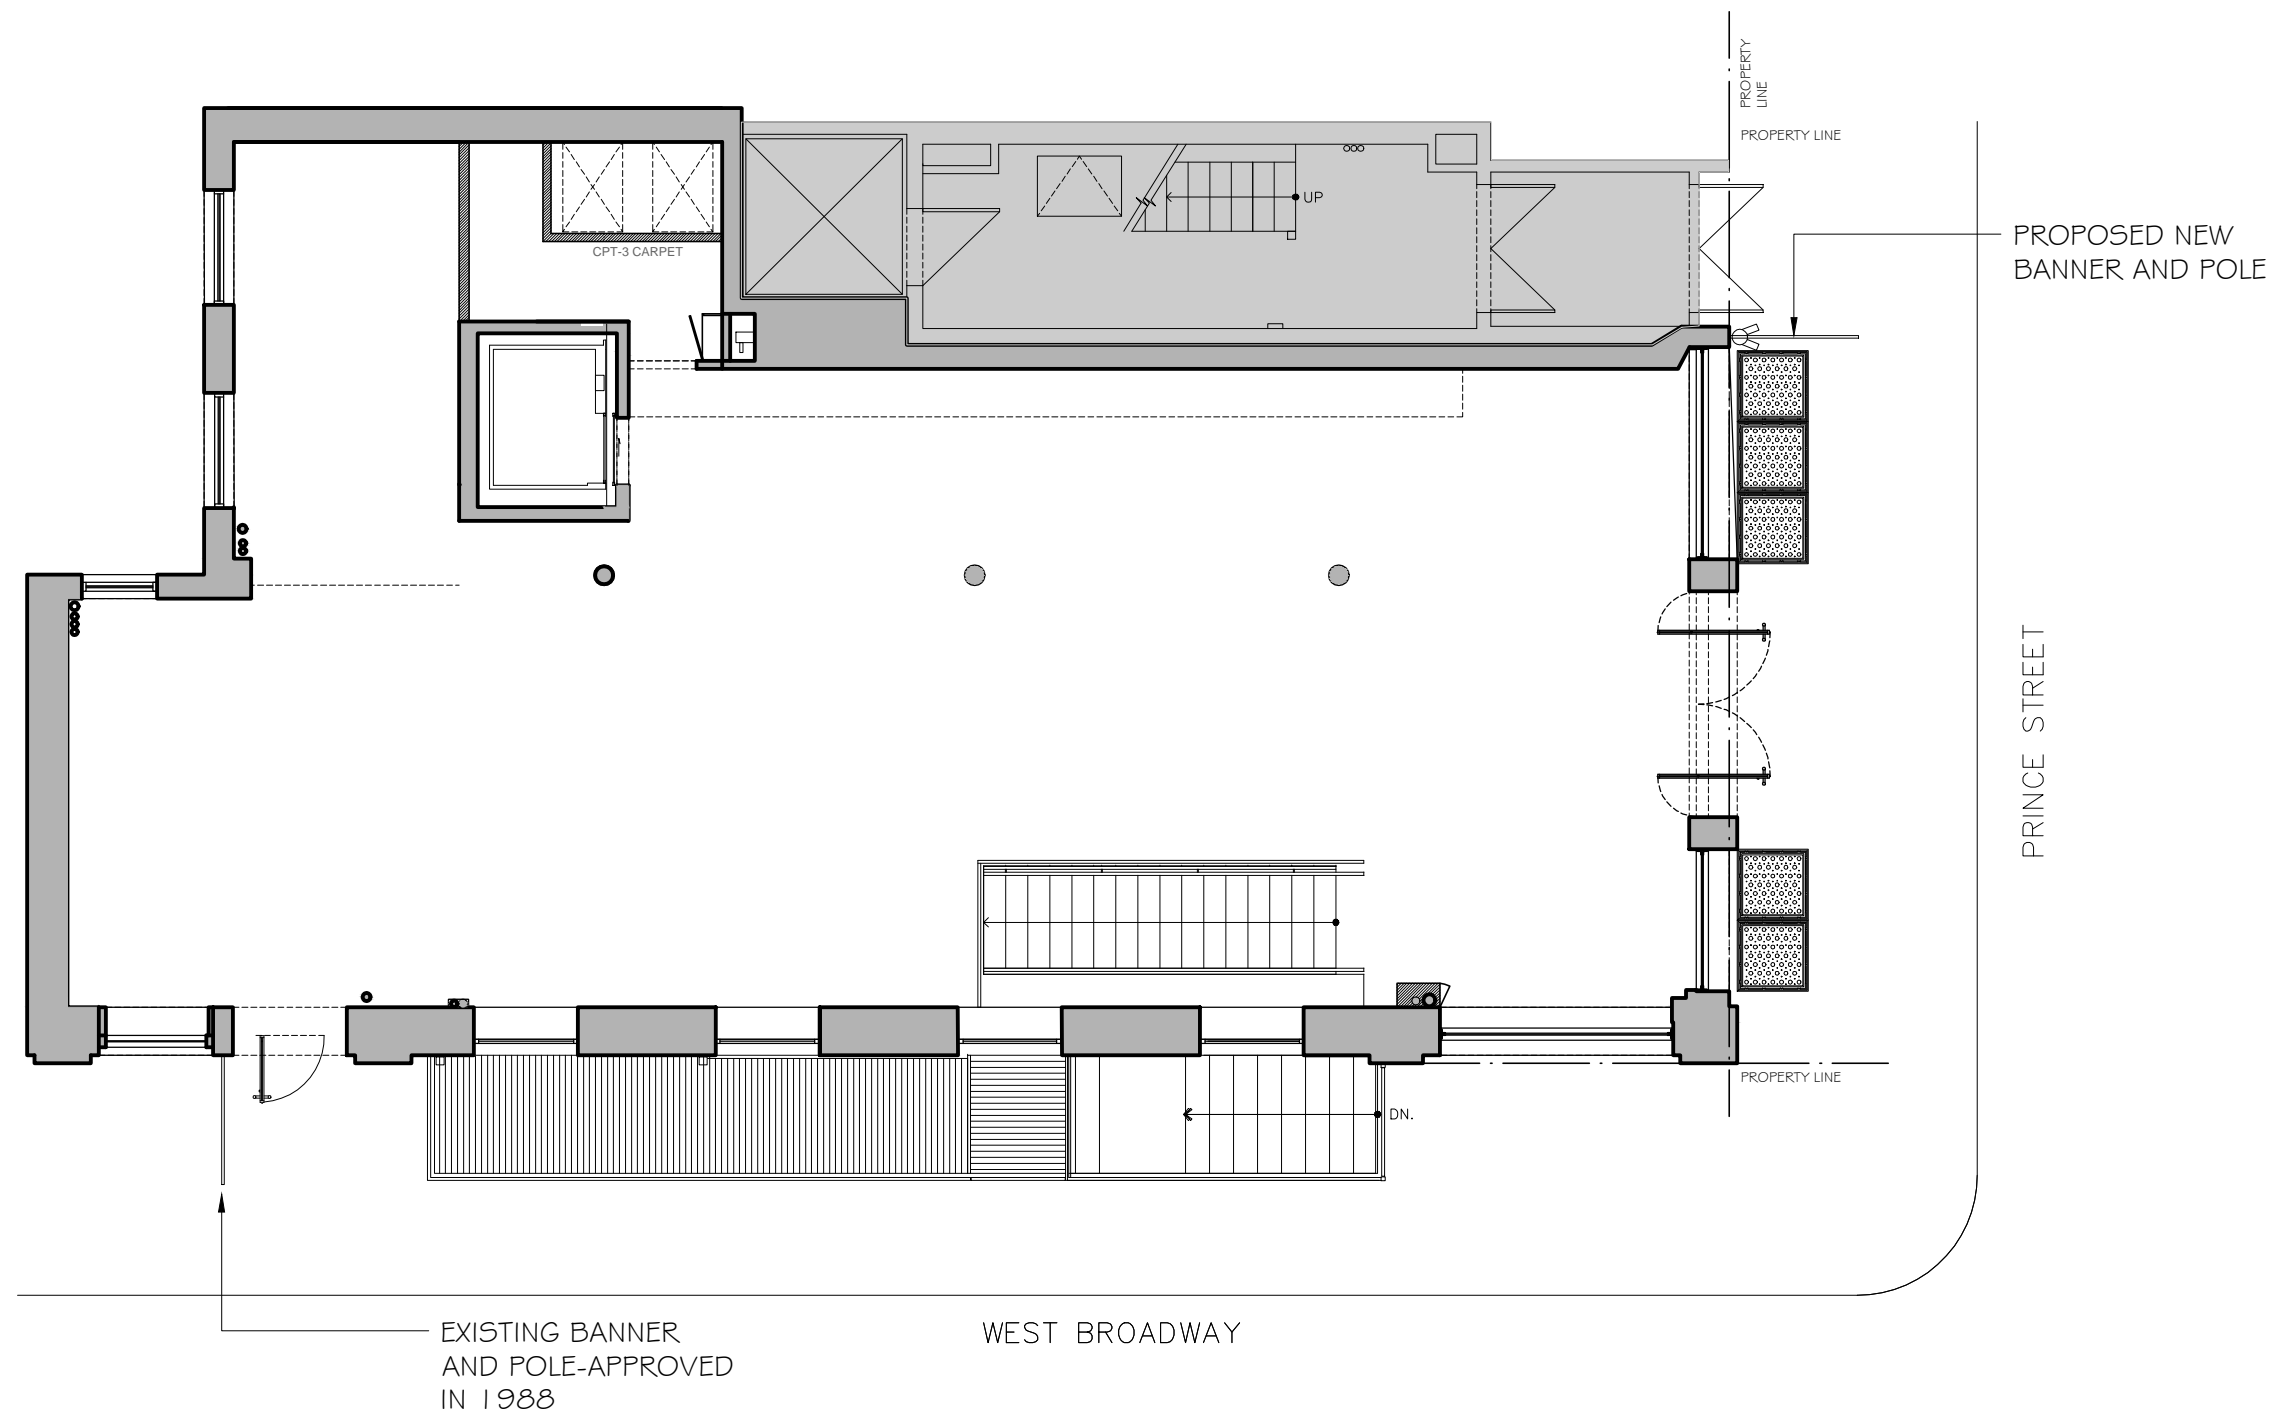



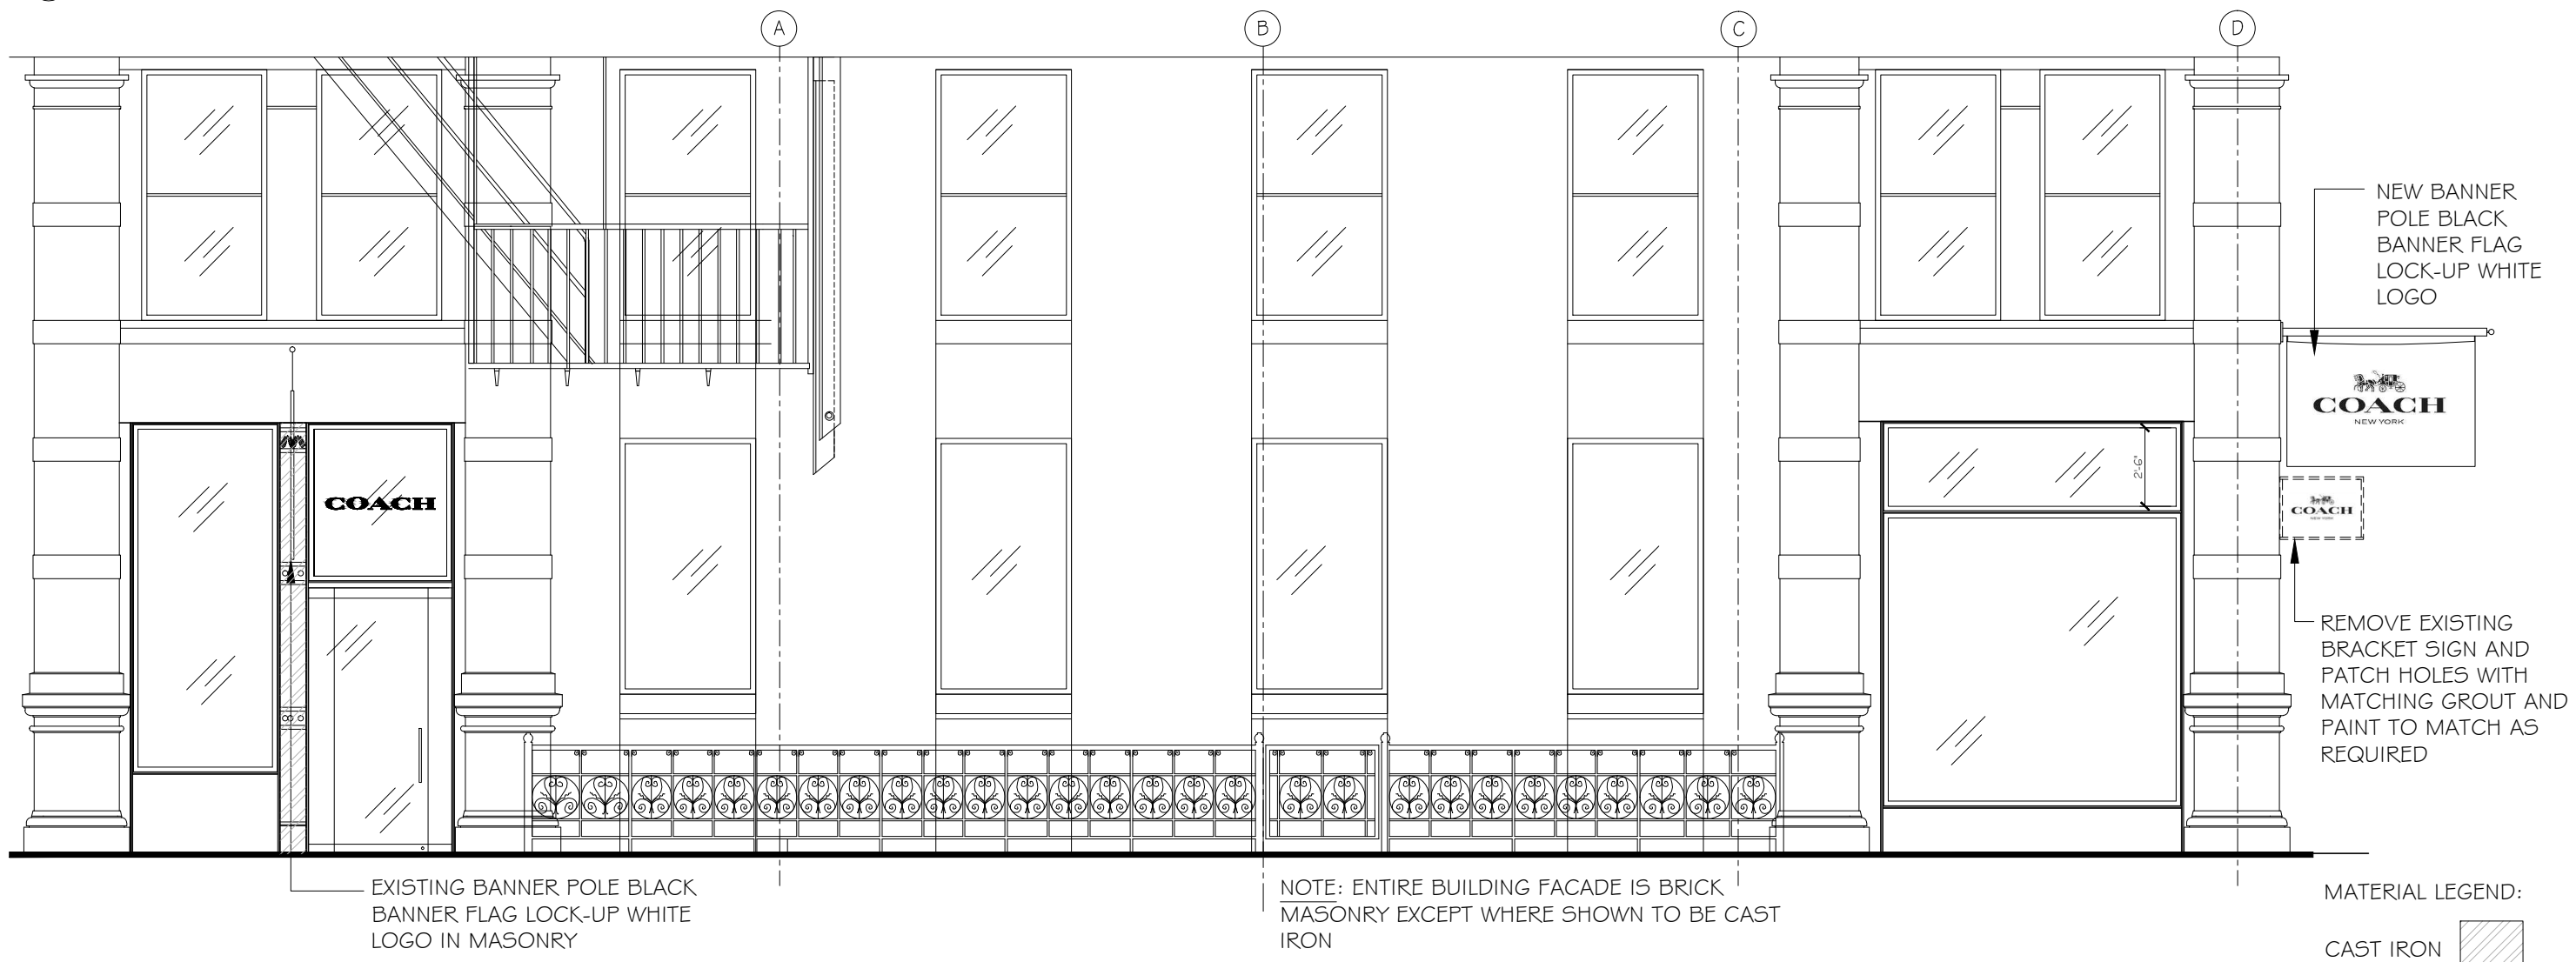


2 EXISTING BANNER POLE-W. BROADWAY
SCALE: 3/16" = 1'-0"


ARCHYTECX PLLC
 CYNTHIA M. ENG, AIA
 1 TIFFANY PLACE #3A
 BROOKLYN, NY 11231
 P: 718-858-9459
 C: 347-564-7587
 E: CYNTHIA.ENG@ARCHYTECX.COM

143 PRINCE STREET
 BANNER AND BANNER POLE PROPOSAL
 WEST BROADWAY
 ELEVATION
 AS NOTED

P-100
 16-1005 11.01.17

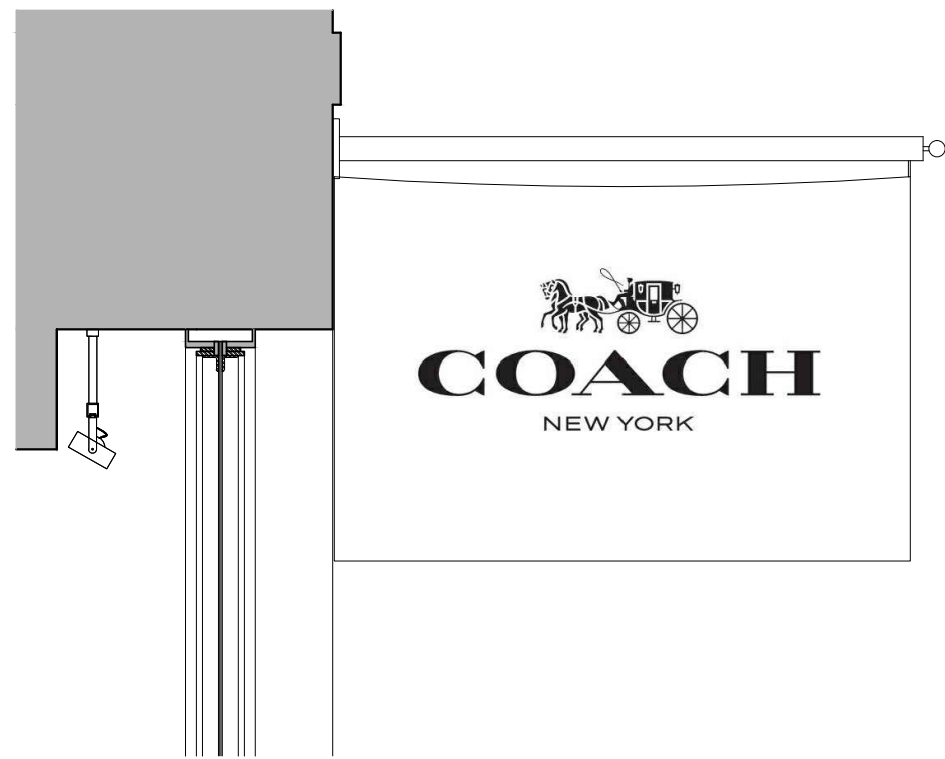

3 ELEVATION AT BANNER POLE
SCALE: 1/2" = 1'-0"

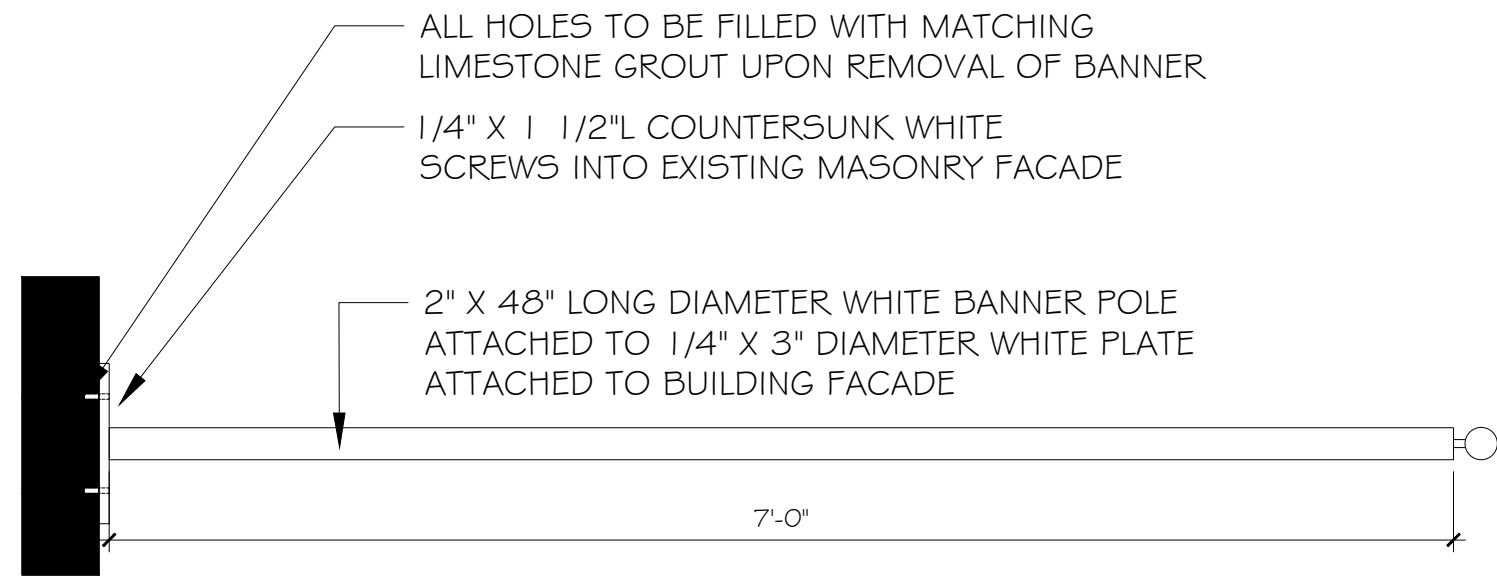

4 DETAIL AT BANNER POLE ATTACHMENT
SCALE: 1" = 1'-0"

EXISTING BANNER
AND POLE
APPROVED IN 1988



EXISTING BANNER
AND POLE
APPROVED IN 1988
EXISTING BRACKET
SIGN TO BE
REMOVED



EXISTING BRACKET
SIGN TO BE
REMOVED



ARCHYTECX PLLC
CYNTHIA M. ENG, AIA
1 TIFFANY PLACE #3A
BROOKLYN, NY 11231
P: 718-858-9459
C: 347-564-7587
E: CYNTHIA.ENG@ARCHYTECX.COM

143 PRINCE STREET
BANNER AND BANNER POLE PROPOSAL
PRINCE STREET
EXISTING
PHOTOS

P-500

16-1005 11.01.17

PROPOSED
BANNER AND POLE
IN MASONRY



ARCHYTECX PLLC
CYNTHIA M. ENG, AIA
1 TIFFANY PLACE #3A
BROOKLYN, NY 11231
P: 718-858-9459
C: 347-564-7587
E: CYNTHIA.ENG@ARCHYTECX.COM

143 PRINCE STREET
BANNER AND BANNER POLE PROPOSAL
PROPOSED
PHOTO RENDERING

P-600

16-1005 11.01.17



ARCHYTECX PLLC
 CYNTHIA M. ENG, AIA
 1 TIFFANY PLACE #3A
 BROOKLYN, NY 11231
 P: 718-858-9459
 C: 347-564-7587
 E: CYNTHIA.ENG@ARCHYTECX.COM

143 PRINCE STREET
 BANNER AND BANNER POLE PROPOSAL
 EXISTING CLOSE UP
 PHOTOS

P-700

16-1005 11.01.17



ARCHYTECX PLLC
CYNTHIA M. ENG, AIA
1 TIFFANY PLACE #3A
BROOKLYN, NY 11231
P: 718-858-9459
C: 347-564-7587
E: CYNTHIA.ENG@ARCHYTECX.COM

143 PRINCE STREET
BANNER AND BANNER POLE PROPOSAL
HISTORIC
PHOTO

P-800

16-1005 11.01.17



ARCHYTECX PLLC
 CYNTHIA M. ENG, AIA
 1 TIFFANY PLACE #3A
 BROOKLYN, NY 11231
 P: 718-858-9459
 C: 347-564-7587
 E: CYNTHIA.ENG@ARCHYTECX.COM

143 PRINCE STREET
 BANNER AND BANNER POLE PROPOSAL
 PRINCE STREETSCAPE
 MONTAGE

P-801

16-1005 11.01.17



ARCHYTECX PLLC
 CYNTHIA M. ENG, AIA
 1 TIFFANY PLACE #3A
 BROOKLYN, NY 11231
 P: 718-858-9459
 C: 347-564-7587
 E: CYNTHIA.ENG@ARCHYTECX.COM

143 PRINCE STREET
 BANNER AND BANNER POLE PROPOSAL
 W. BROADWAY STREETScape
 MONTAGE

P-802

16-1005 11.01.17