

ZONING ANALYSIS

ADDRESS: 33 HOWARD STREET
 BOROUGH: MANHATTAN
 BLOCK: 209
 LOT: 8
 LOT AREA: 2,500 S.F.
 ZONE: M1-5B
 ZONING MAP: 12C

PLOT PLAN (SCALE: 1/64" = 1'-0")



INDEX		
PG.	DWG. #	SHEET TITLE
1	A-000	COVERSHEET
2	A-100	EXISTING ENTRANCE
3	A-101	PROPOSED ENTRANCE WITH LIFT
4	A-200	ILLUSTRATION


WARNING: IT IS A VIOLATION OF THE LAW FOR ANY PERSON, UNLESS ACTING UNDER THE DIRECTION OF A LICENSED ARCHITECT, TO ALTER AN ITEM IN ANY WAY.

ALL COPYRIGHTS RESERVED IN THIS UNPUBLISHED WORK. COPYRIGHT © BY
ROBERT STRONG
 ARCHITECT
 120 EAST 34TH STREET, SUITE 153, NEW YORK, N.Y. 10016
 PHONE 212 689-7468 robertstrong@nyc.rr.com FAX 212 689-7296


PROJECT
 33 HOWARD ST
 NEW YORK, NY 10013

COVERSHEET

SCALE: AS NOTED
 DATE: 11/02/2016
 REVISIONS:
 PROJECT No:
 DRAWN BY: C.L.
 CHECKED BY: R.F.S.
 PAGE: 1 OF 4
 A-000.00
 CAD FILE No:
 \33 HOWARD HANDICAP

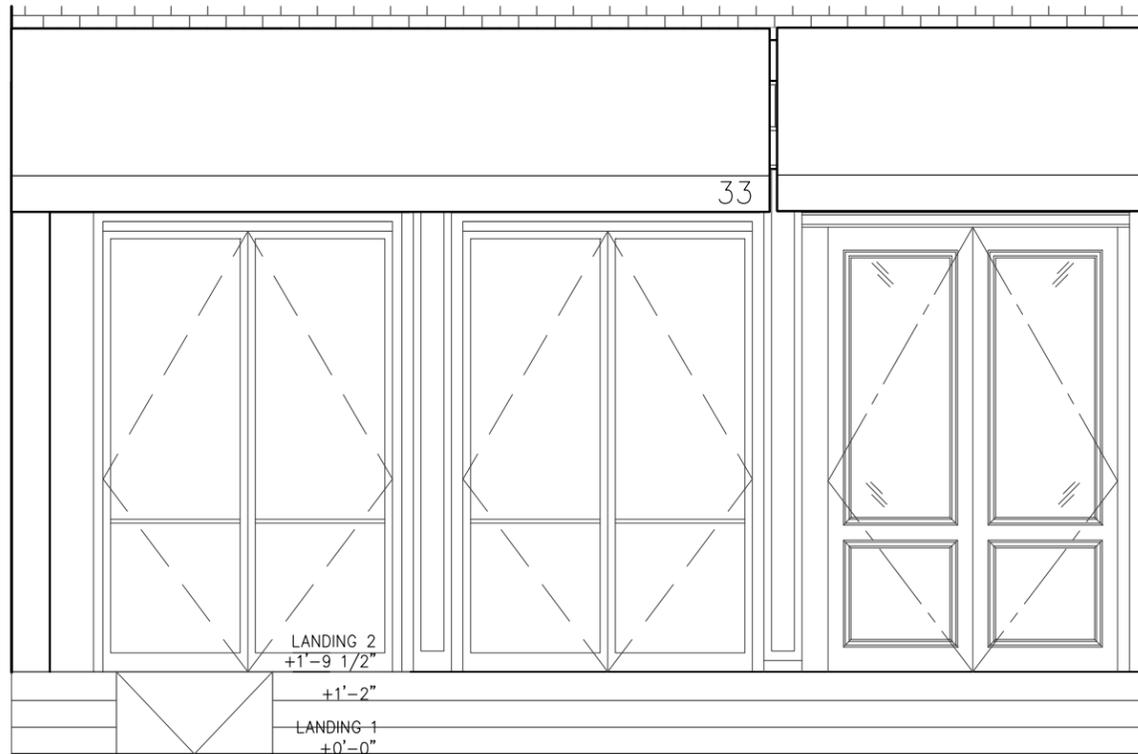

1 EXISTING SIDEWALK ELEVATION
SCALE: 1/4" = 1'-0"

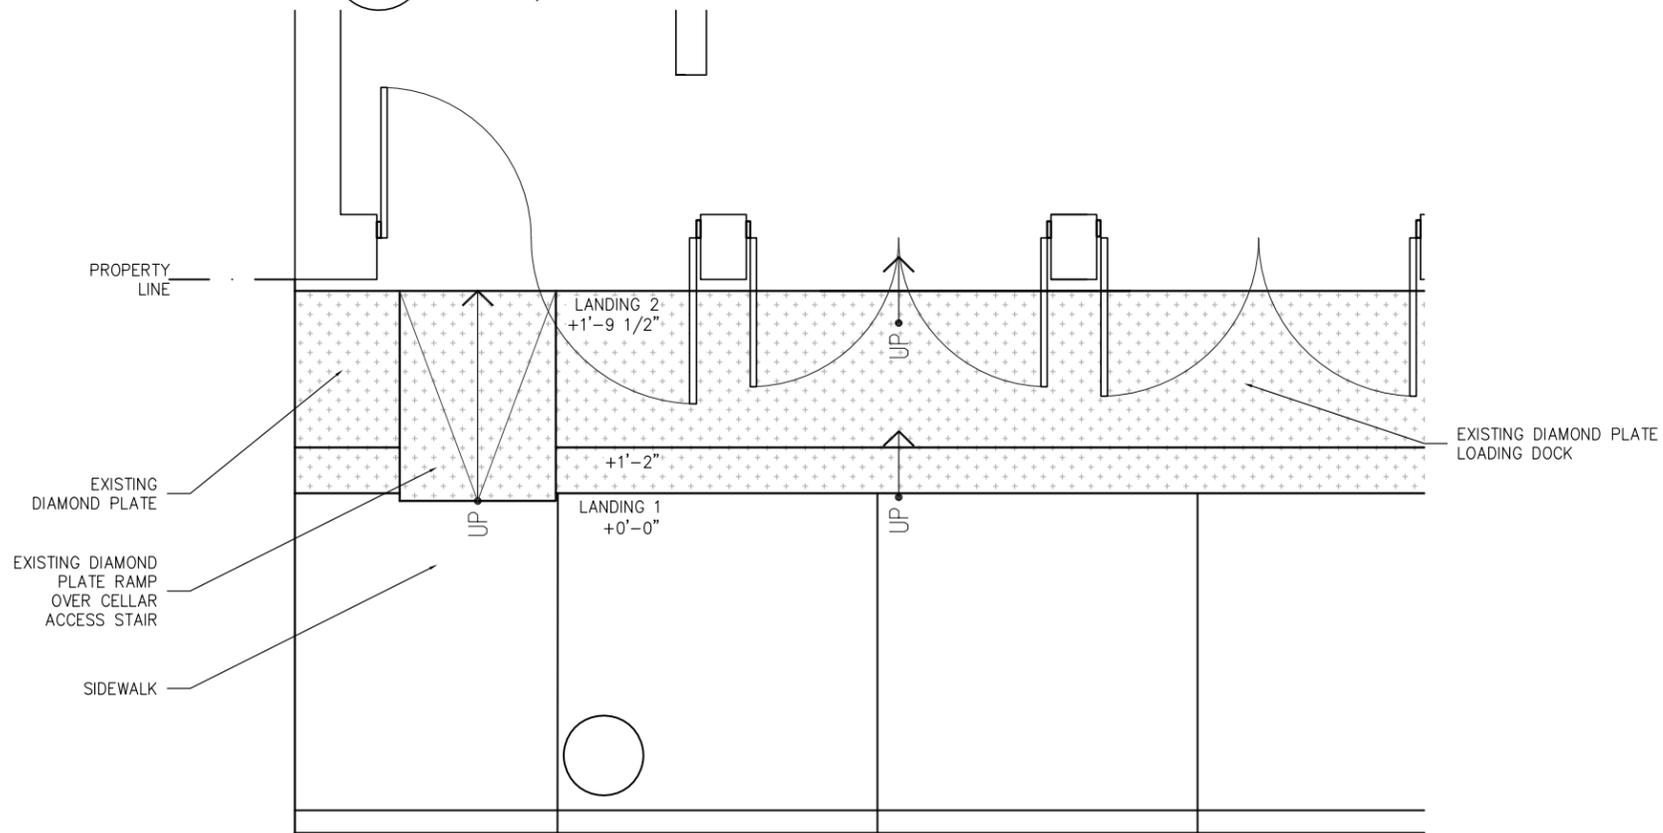

2 EXISTING SIDEWALK PLAN
SCALE: 1/4" = 1'-0"

INDEX		
PG.	DWG. #	SHEET TITLE
1	A-000	COVERSHEET
2	A-100	EXISTING ENTRANCE
3	A-101	PROPOSED ENTRANCE WITH LIFT
4	A-200	ILLUSTRATION

WARNING: IT IS A VIOLATION OF THE LAW FOR ANY PERSON, UNLESS ACTING UNDER THE DIRECTION OF A LICENSED ARCHITECT, TO ALTER AN ITEM IN ANY WAY.


ALL COPYRIGHTS RESERVED IN THIS UNPUBLISHED WORK. COPYRIGHT © BY
ROBERT STRONG
 ARCHITECT
 120 EAST 34TH STREET, SUITE 15J, NEW YORK, N.Y. 10016
 PHONE 212 689-7468 robertstrong@nyc.rr.com FAX 212 689-7296

PROJECT
 33 HOWARD ST
 NEW YORK, NY 10013


EXISTING ENTRANCE

SCALE: 1/8" = 1'-0"
 SEAL & SIGNATURE: [Circular Seal] DATE: 11/02/2016
 REVISED:


PROJECT No:
 DRAWN BY: C.L.
 CHECKED BY: R.F.S.
 PAGE: 2 OF 4
 A-100.00
 CAD FILE No:
 \33 HOWARD HANDICAP

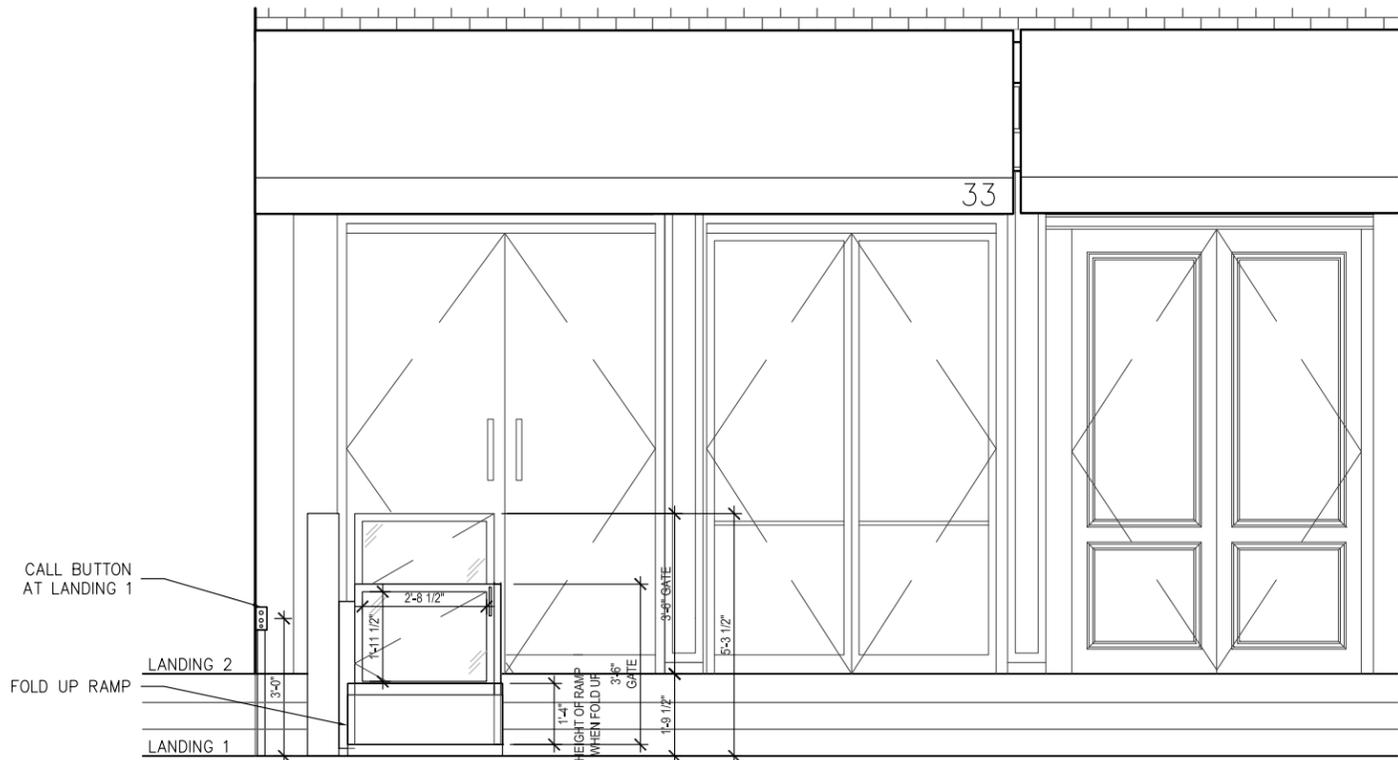


1 PROPOSED ELEVATION WITH LIFT
SCALE: 1/4" = 1'-0" RESIDES IN DOWN POSITION WITH RAMP FOLDED UP

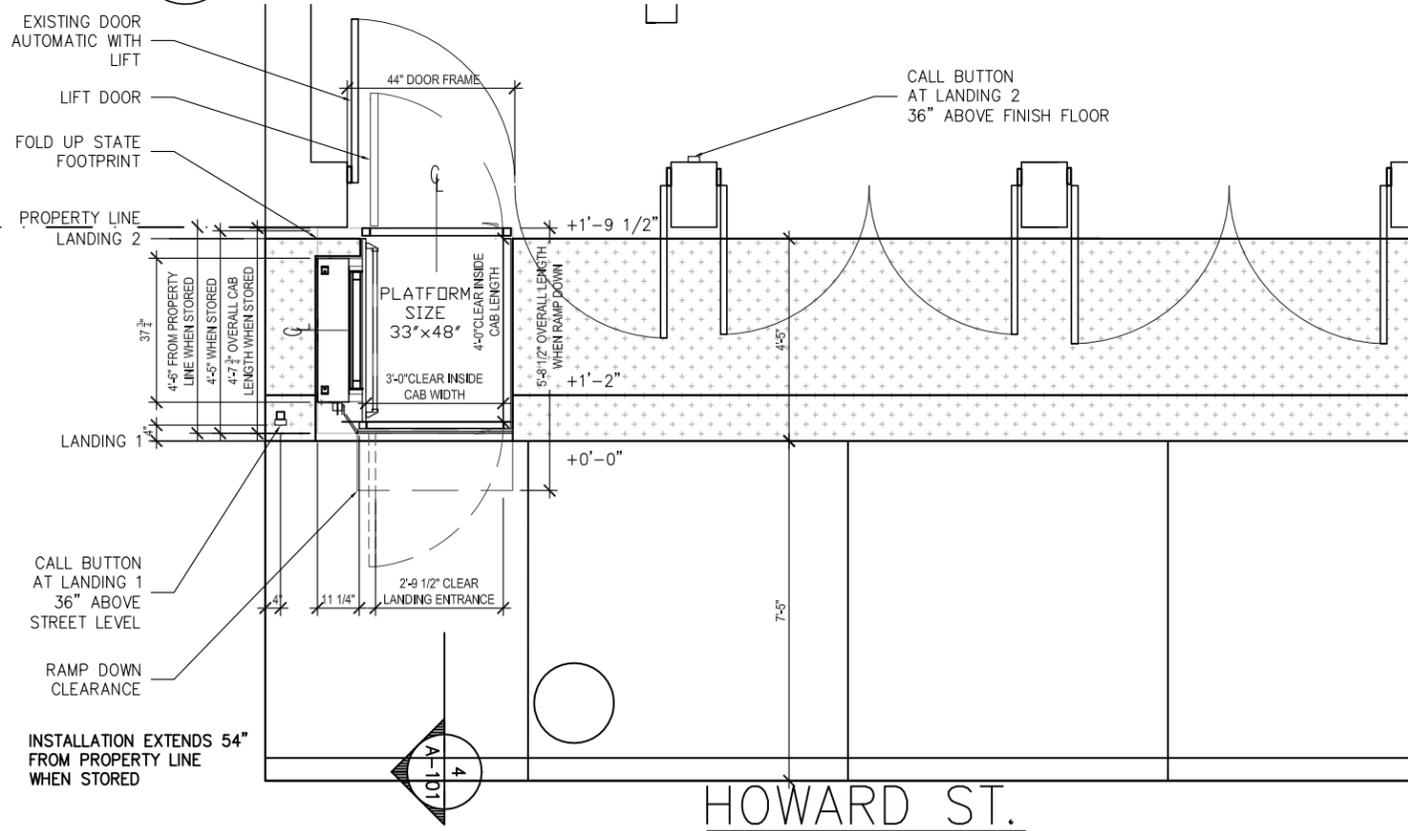

2 PROPOSED PLAN WITH LIFT
SCALE: 1/4" = 1'-0" RESIDES IN DOWN POSITION WITH RAMP FOLDED UP

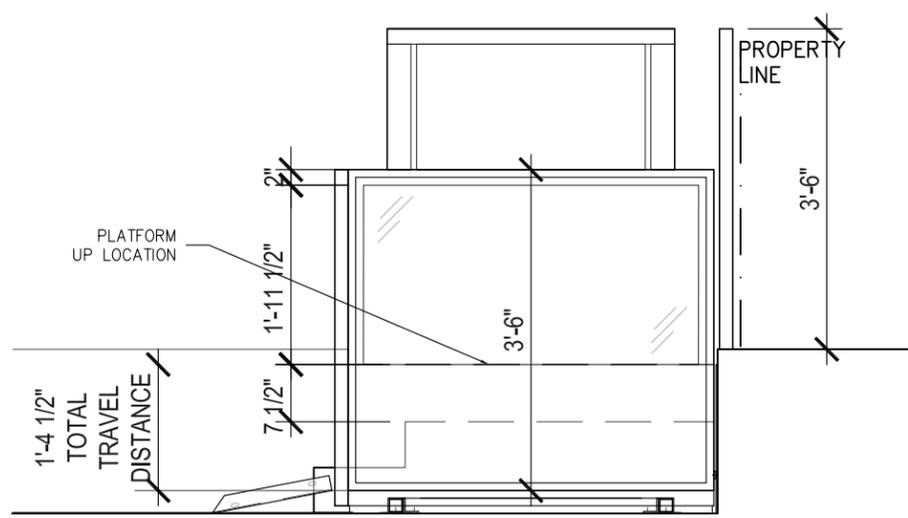

3 SIDE ELEVATION
SCALE: 1/2" = 1'-0"

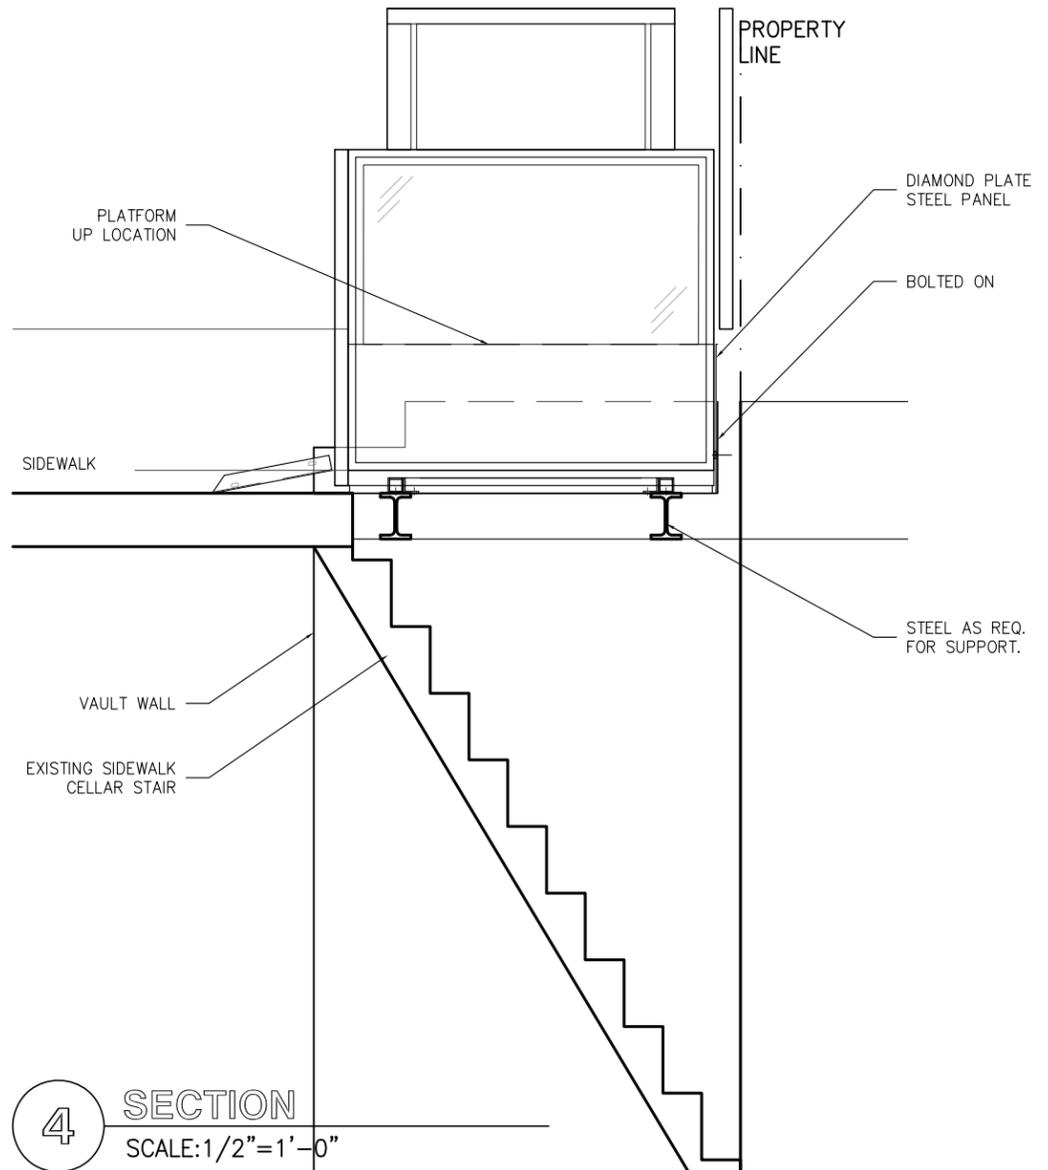

4 SECTION
SCALE: 1/2" = 1'-0"

INDEX		
PG.	DWG. #	SHEET TITLE
1	A-000	COVERSHEET
2	A-100	EXISTING ENTRANCE
3	A-101	PROPOSED ENTRANCE WITH LIFT
4	A-200	ILLUSTRATION

WARNING: IT IS A VIOLATION OF THE LAW FOR ANY PERSON, UNLESS ACTING UNDER THE DIRECTION OF A LICENSED ARCHITECT, TO ALTER AN ITEM IN ANY WAY.

ALL COPYRIGHTS RESERVED IN THIS UNPUBLISHED WORK. COPYRIGHT © BY
ROBERT STRONG
ARCHITECT
120 EAST 34TH STREET, SUITE 153, NEW YORK, N.Y. 10016
PHONE 212 689-7468 robertstrong@nyc.rr.com FAX 212 689-7296

PROJECT
33 HOWARD ST
NEW YORK, NY 10013

PROPOSED ENTRANCE WITH LIFT

SCALE: AS NOTED
DATE: 11/02/2016
REVISIONS:
PROJECT No:
DRAWN BY: C.L.
CHECKED BY: R.F.S.
PAGE: 3 OF 4
A-101.00
CAD FILE No:
33 HOWARD HANDICAP

INDEX		
PG.	DWG. #	SHEET TITLE
1	A-000	COVERSHEET
2	A-100	EXISTING ENTRANCE
3	A-101	PROPOSED ENTRANCE WITH LIFT
4	A-200	ILLUSTRATION



1 EXISTING ENTRANCE


2 PROPOSED ENTRANCE WITH LIFT

WARNING: IT IS A VIOLATION OF THE LAW FOR ANY PERSON, UNLESS ACTING UNDER THE DIRECTION OF A LICENSED ARCHITECT, TO ALTER AN ITEM IN ANY WAY.

ALL COPYRIGHTS RESERVED IN THIS UNPUBLISHED WORK COPYRIGHT © BY
ROBERT STRONG
 ARCHITECT
 120 EAST 34TH STREET, SUITE 15J, NEW YORK, N. Y. 10016
 PHONE 212 689-7468 robertstrong@nyc.rr.com FAX 212 689-7296

PROJECT
 33 HOWARD ST
 NEW YORK, NY 10013

ILLUSTRATION

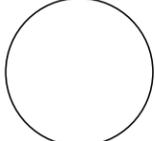SCALE: -
 SEAL & SIGNATURE: 
 DATE: 11/02/2016
 REVISED:
 PROJECT No:
 DRAWN BY: C.L.
 CHECKED BY: R.F.S.
 PAGE: 4 OF 4
 A-200.00
 CAD FILE No:
 \33 HOWARD HANDICAP