



RETAIL TENANT LOCATION



VIEW LOOKING WEST DOWN BOND STREET

RETAIL SIGNAGE INSTALLATION

54 BOND STREET, NEW YORK, NY
14 NOVEMBER 2016

SITE PHOTOS




EXISTING RETAIL SIGNAGE

RETAIL SIGNAGE INSTALLATION

54 BOND STREET, NEW YORK, NY
14 NOVEMBER 2016


SITE PHOTOS

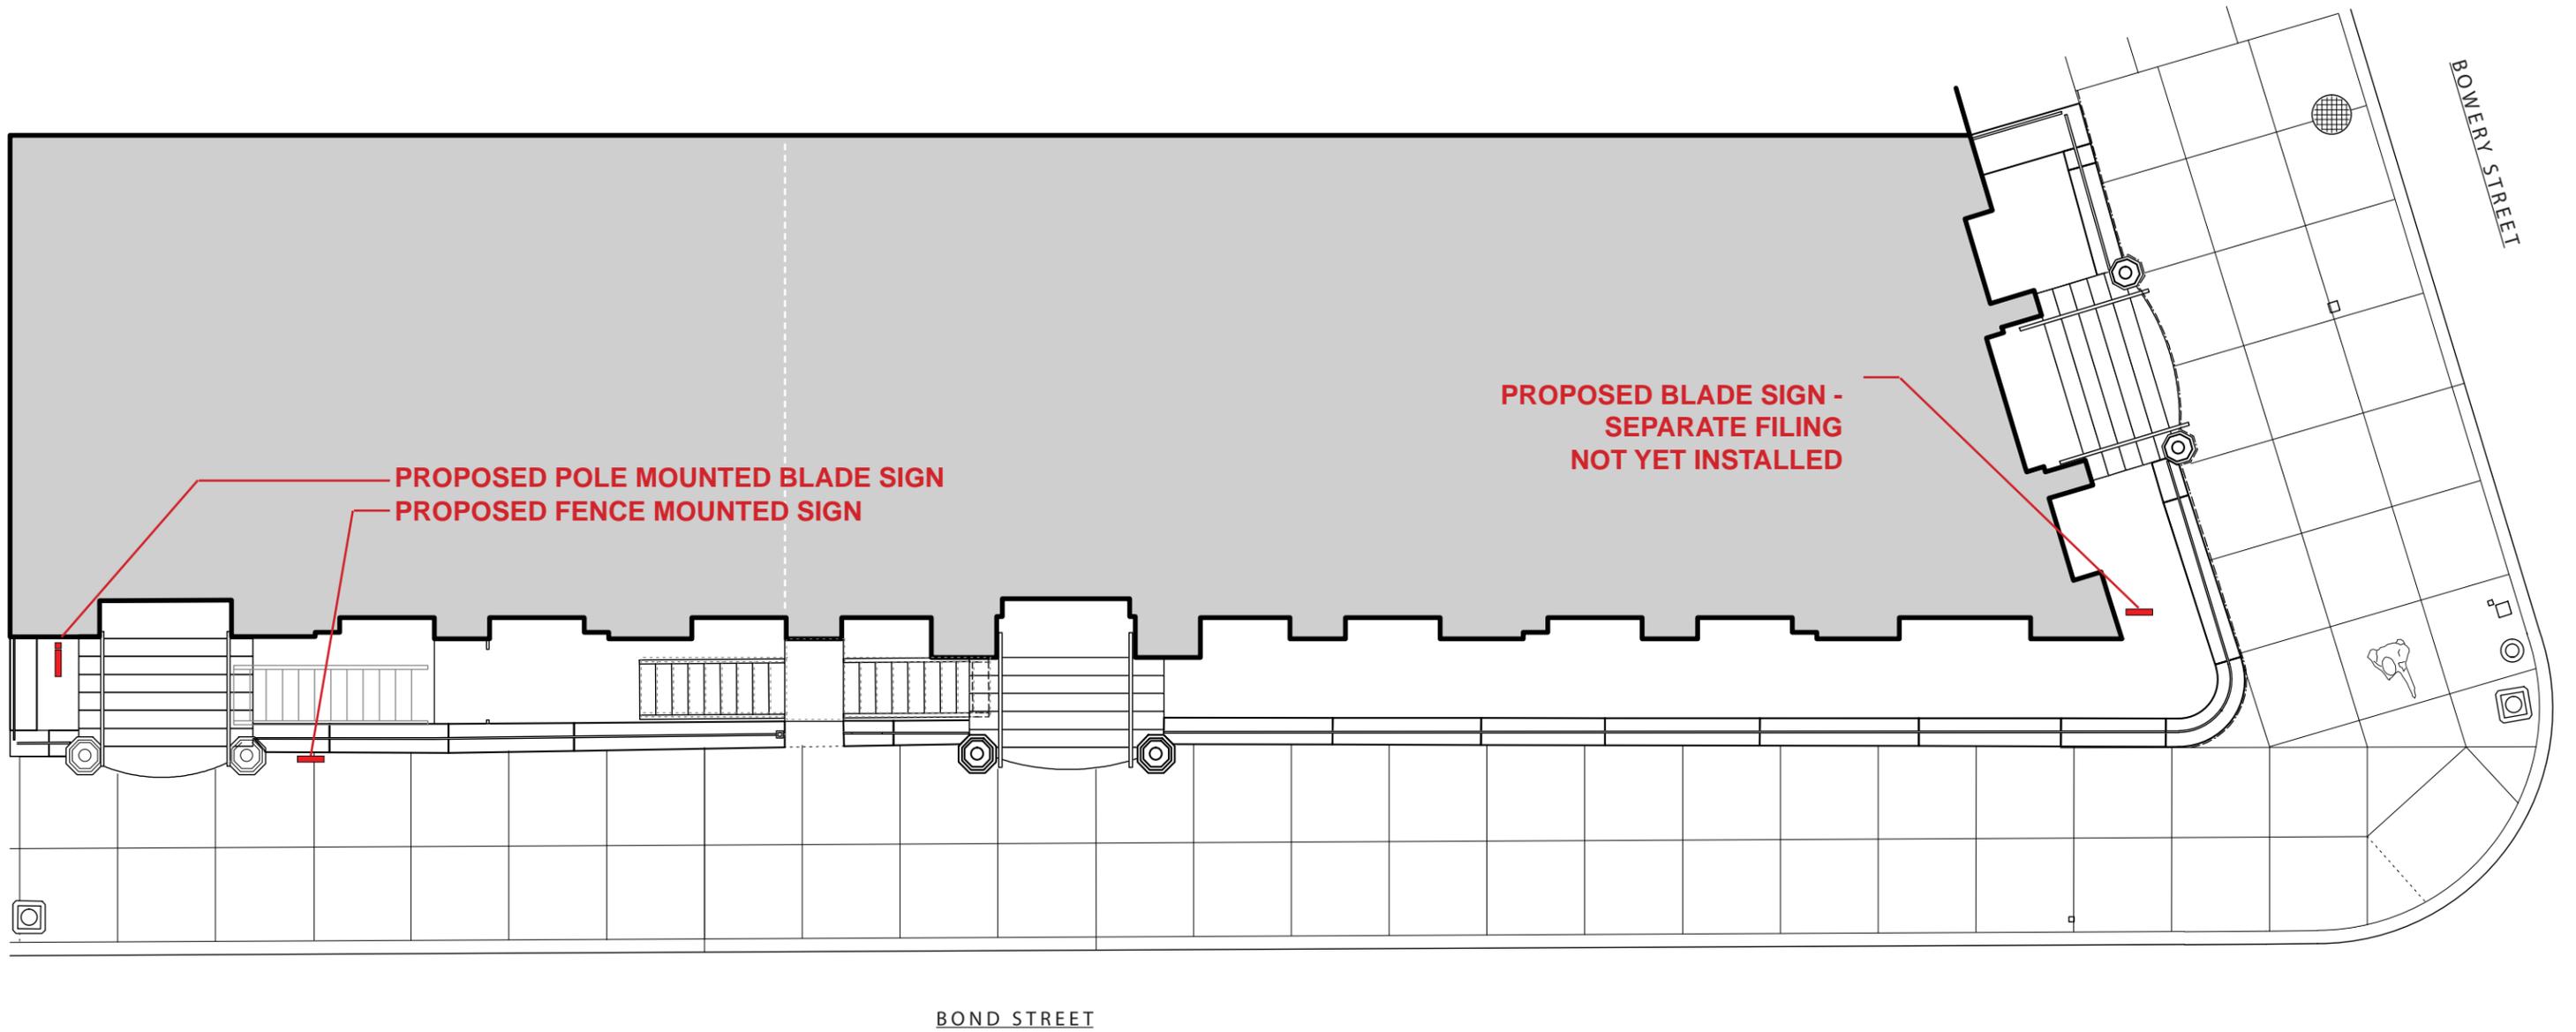

RETAIL SIGNAGE INSTALLATION


54 BOND STREET, NEW YORK, NY
14 NOVEMBER 2016

SITE PLAN

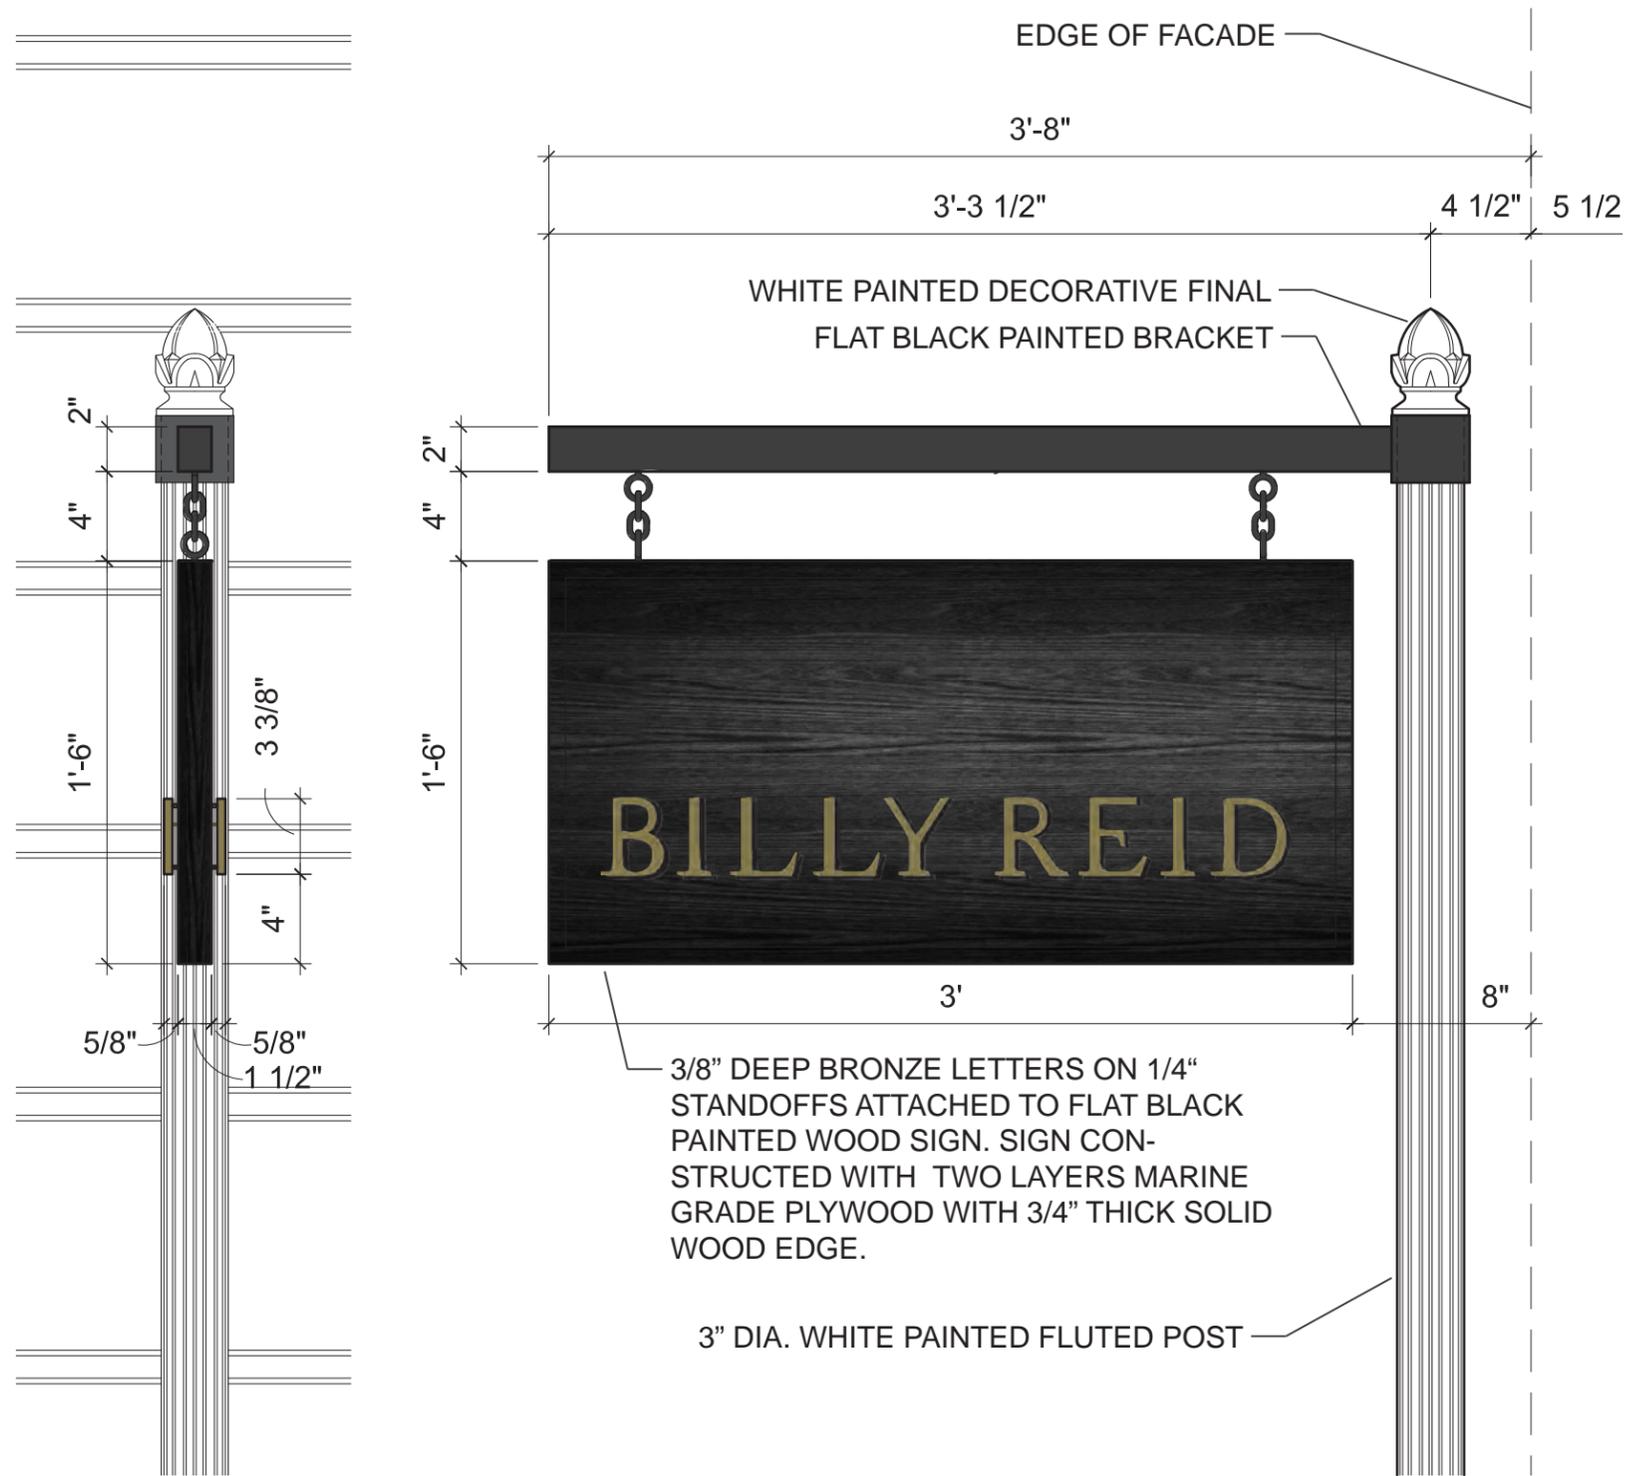

FRONT ELEVATION
1 1/2" = 1' - 0"

SIDE ELEVATION
1 1/2" = 1' - 0"

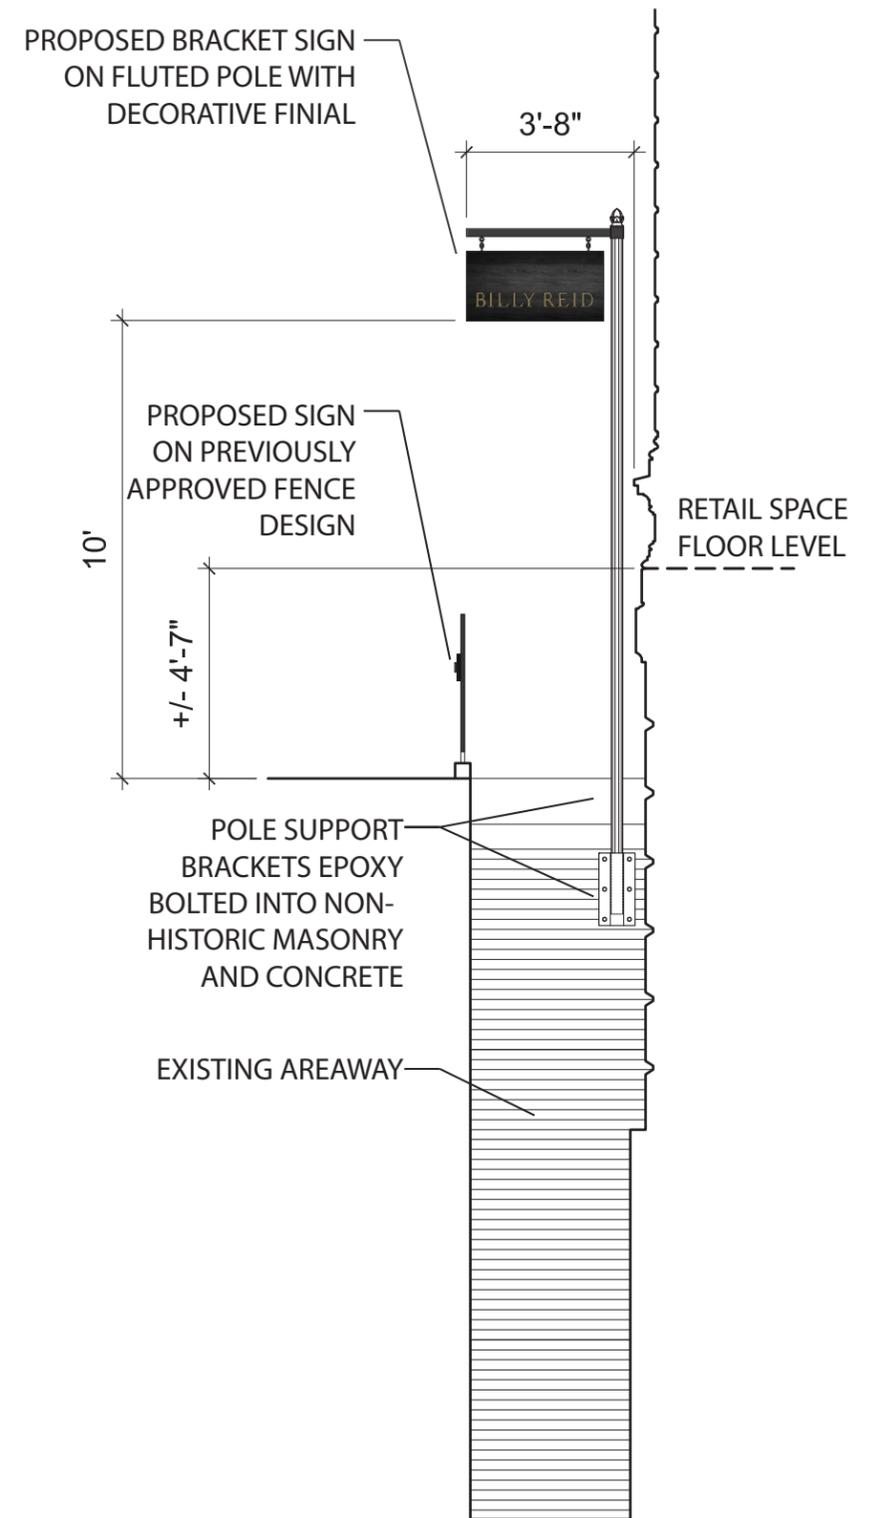


PARTIAL SECTION
1/4" = 1' - 0"

RETAIL SIGNAGE INSTALLATION

54 BOND STREET, NEW YORK, NY
14 NOVEMBER 2016


POLE MOUNTED BLADE SIGN

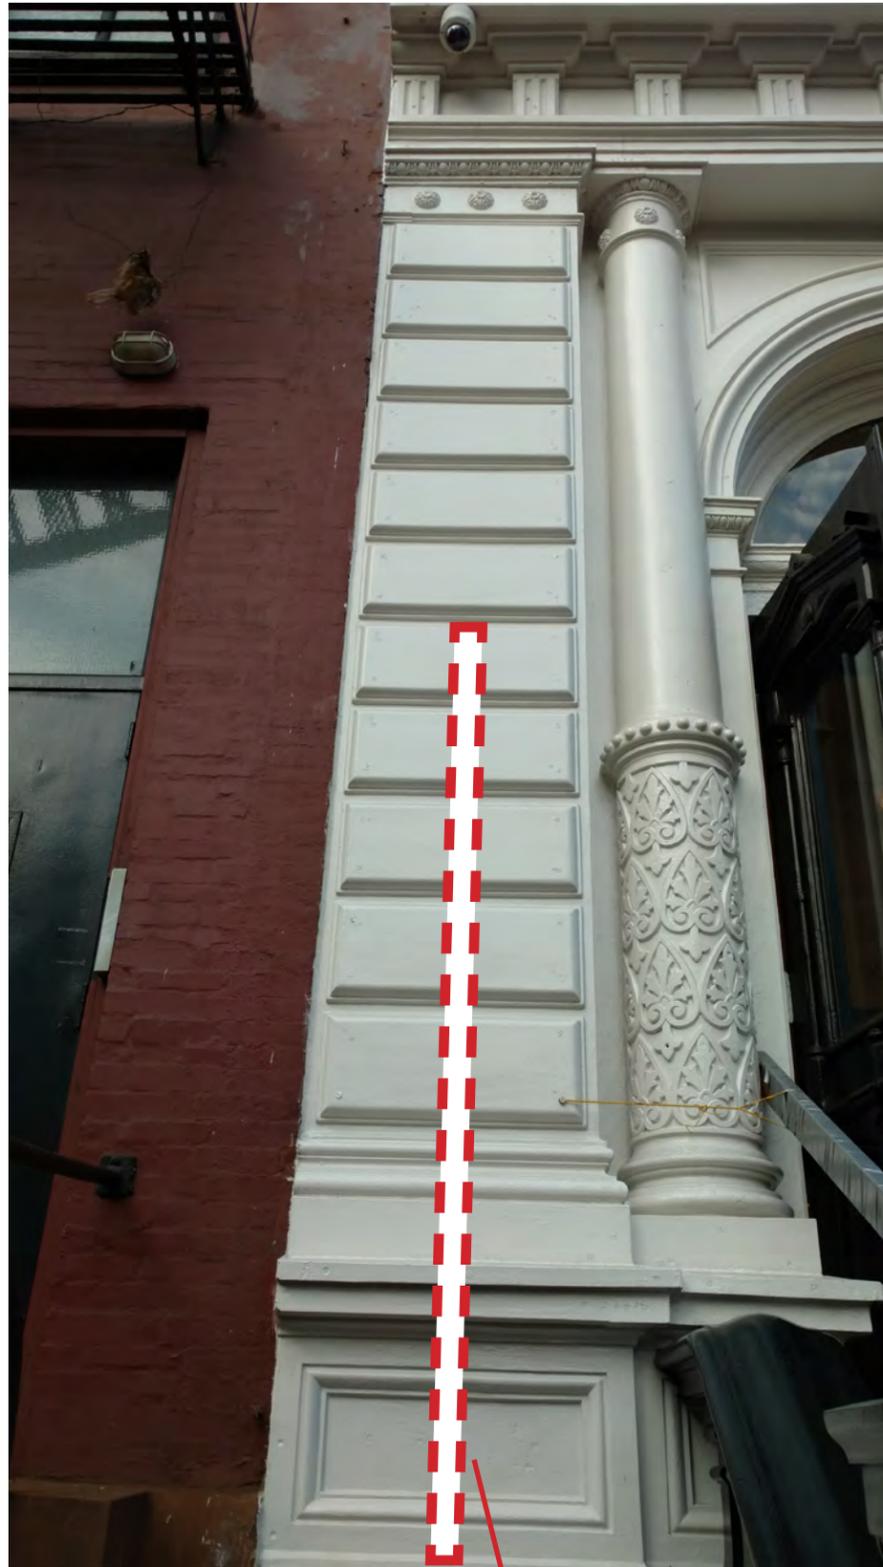

LOCATION OF PROPOSED
POLE MOUNTED BLADE SIGN



LOCATION OF POLE
SUPPORT BRACKETS

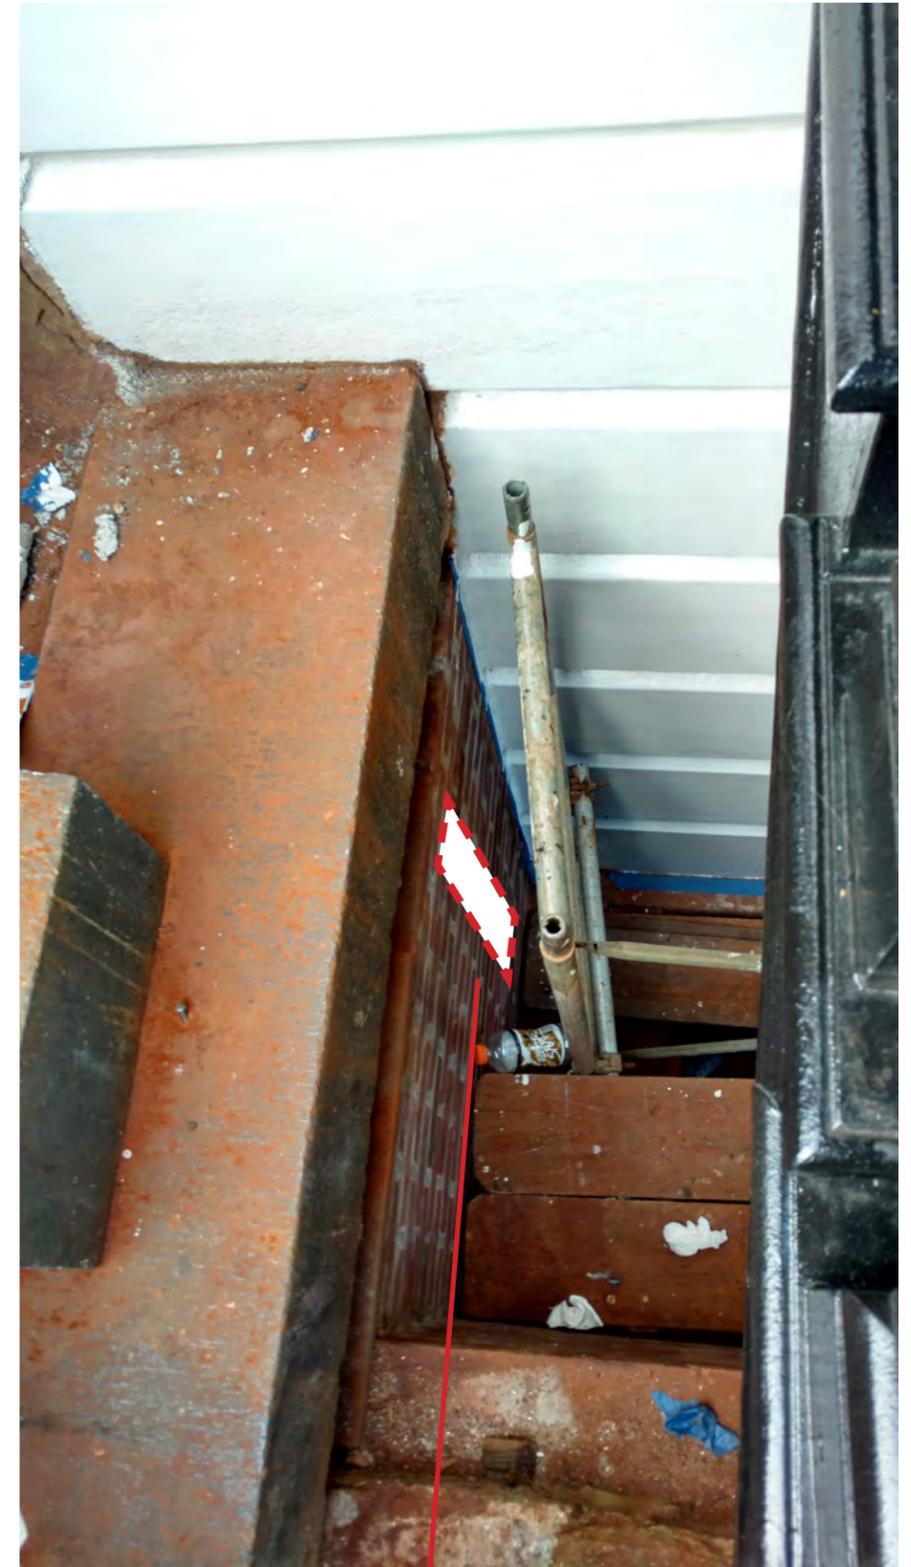

LOCATION OF POLE
SUPPORT BRACKET

RETAIL SIGNAGE INSTALLATION

54 BOND STREET, NEW YORK, NY
14 NOVEMBER 2016


POLE MOUNTED BLADE SIGN




Landmarks Preservation
Commission

S5

3/8" DEEP BRONZE LETTERS ON 1/4" STANDOFFS ATTACHED TO FLAT BLACK PAINTED WOOD SIGN. SIGN CONSTRUCTED WITH TWO LAYERS MARINE GRADE PLYWOOD WITH 3/4" THICK SOLID WOOD EDGE. SIGNAGE SECURED TO FENCE WITH RINGS ATTACHED TO REAR OF SIGN.

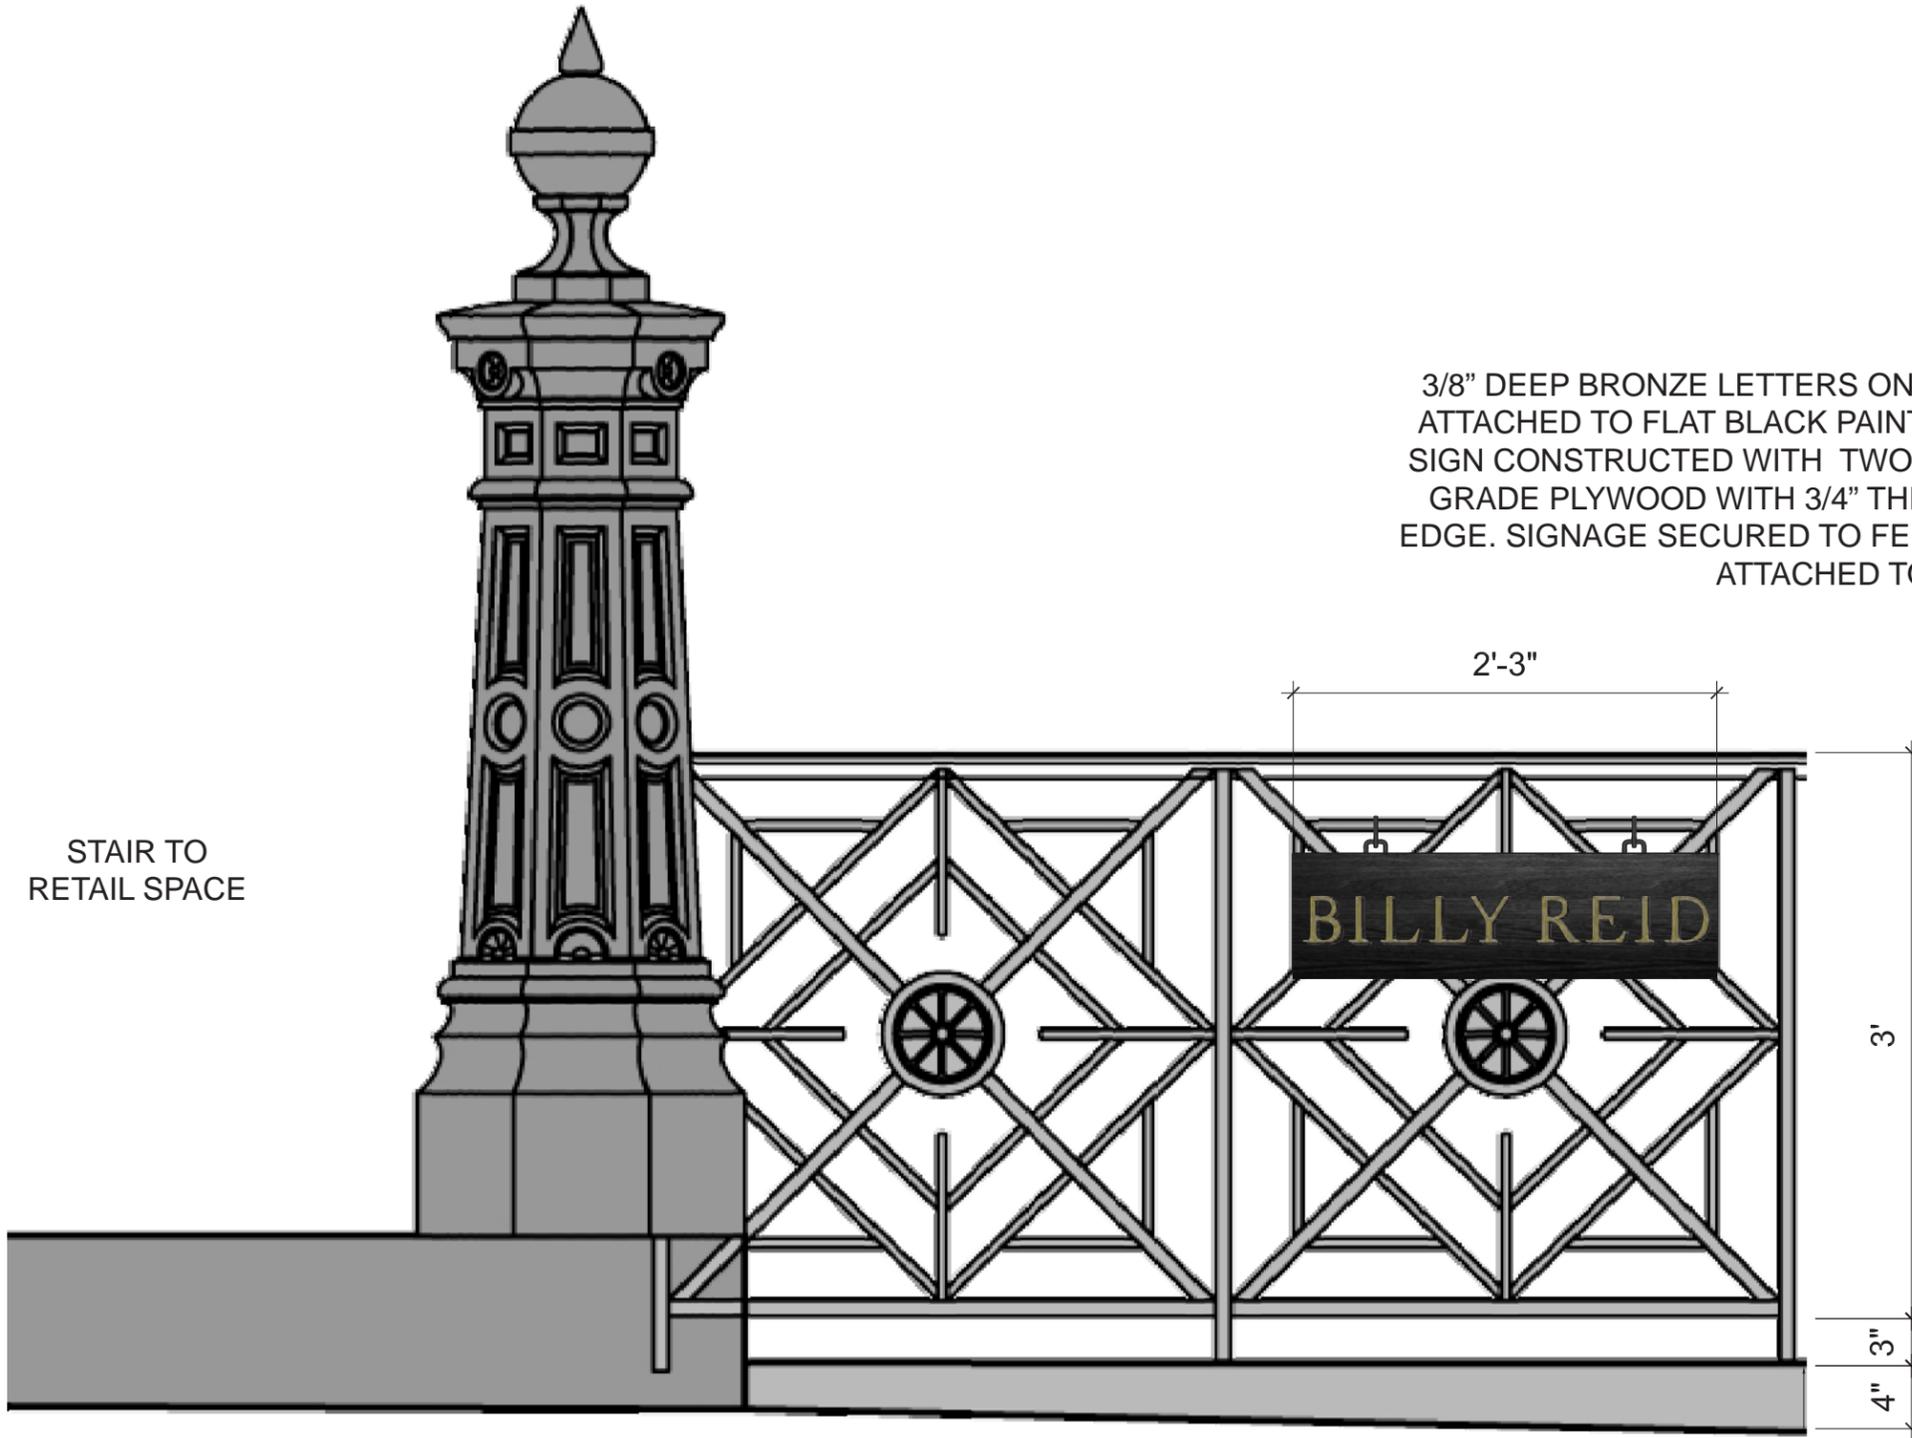

FRONT ELEVATION
1" = 1' - 0"

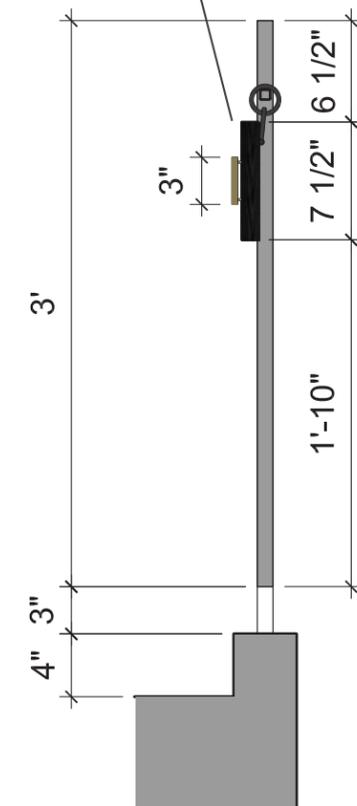


PARTIAL SECTION
1" = 1' - 0"

RETAIL SIGNAGE INSTALLATION


54 BOND STREET, NEW YORK, NY
14 NOVEMBER 2016

FENCE MOUNTED SIGN

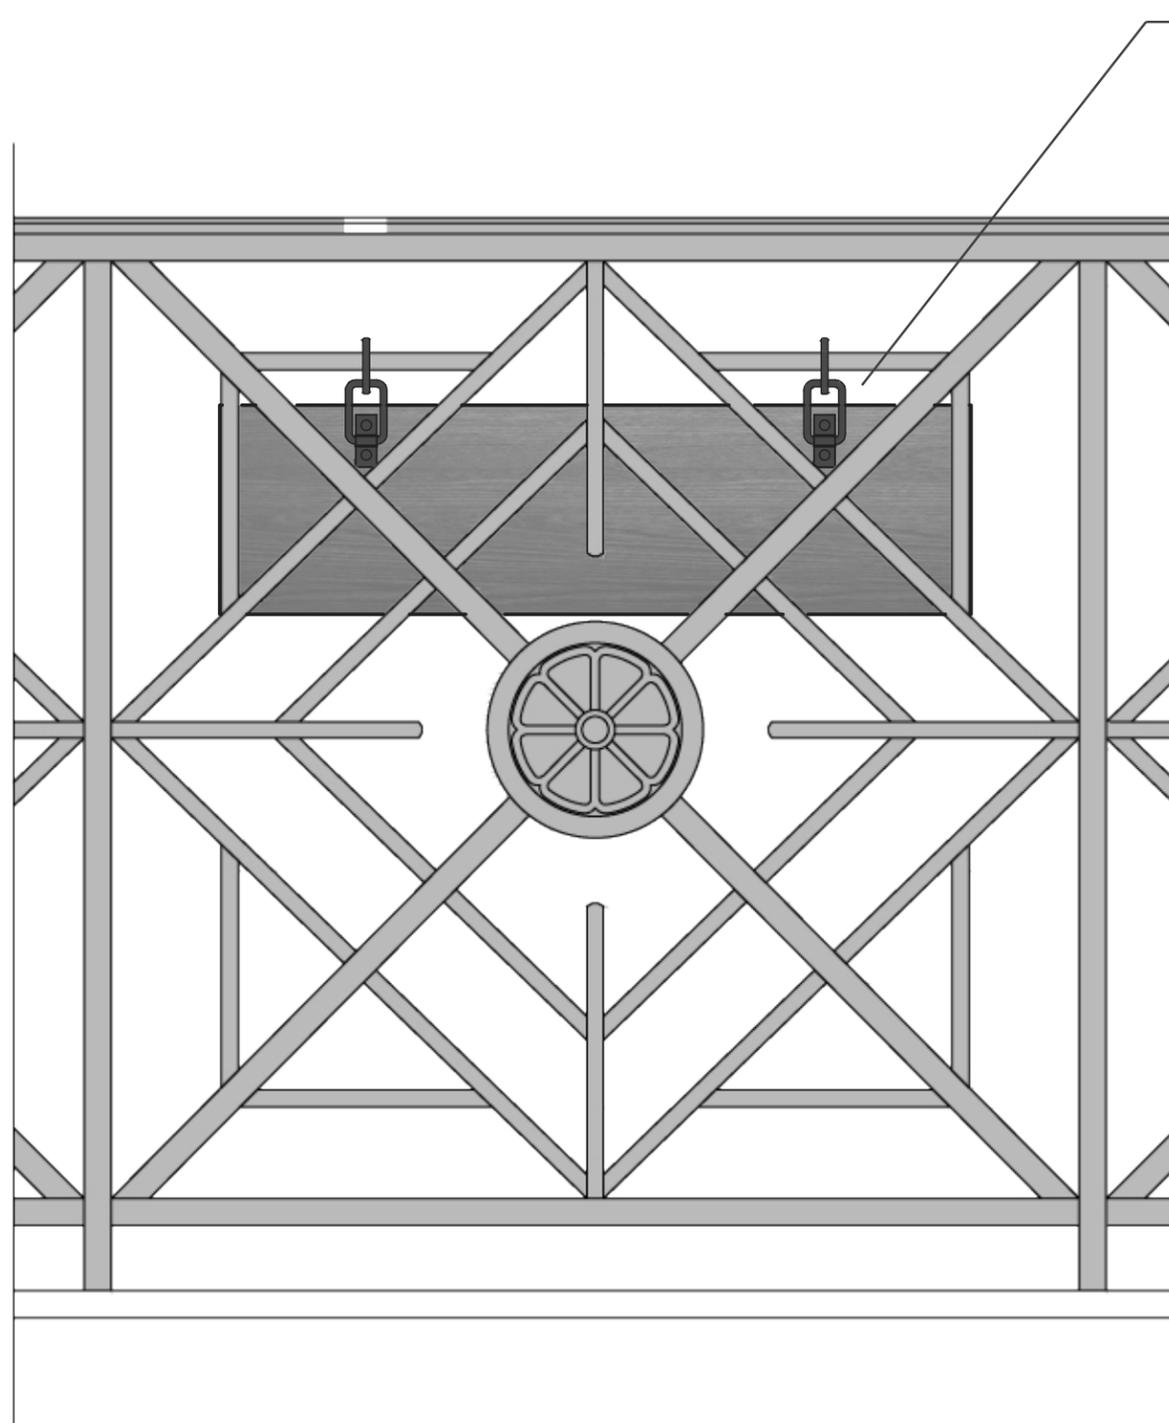

REAR ELEVATION
NTS

METAL RINGS SECURED TO METAL FENCE AND ATTACHED TO BACK OF WOOD SIGN

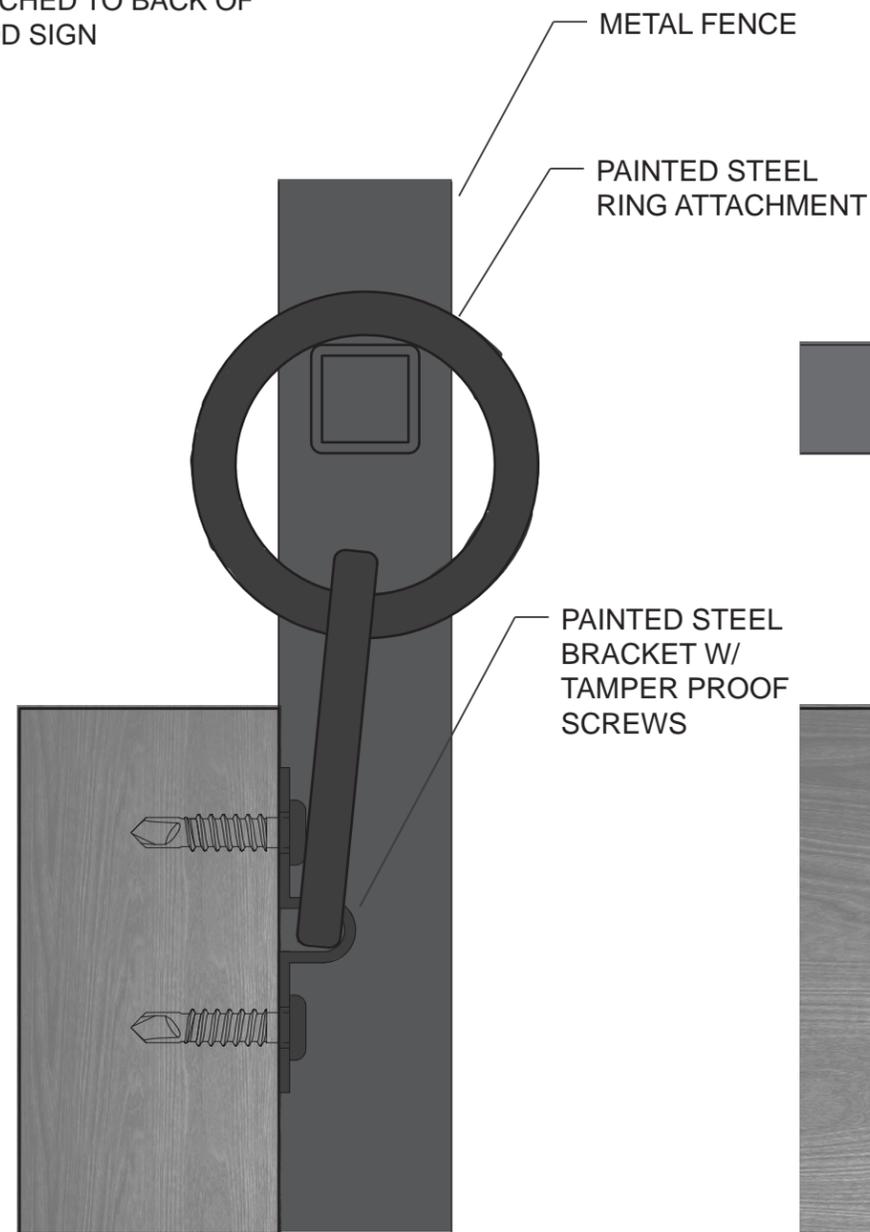


SECTION DETAIL AT MOUNTING BRACKET
NTS

METAL FENCE

PAINTED STEEL RING ATTACHMENT

PAINTED STEEL BRACKET W/ TAMPER PROOF SCREWS

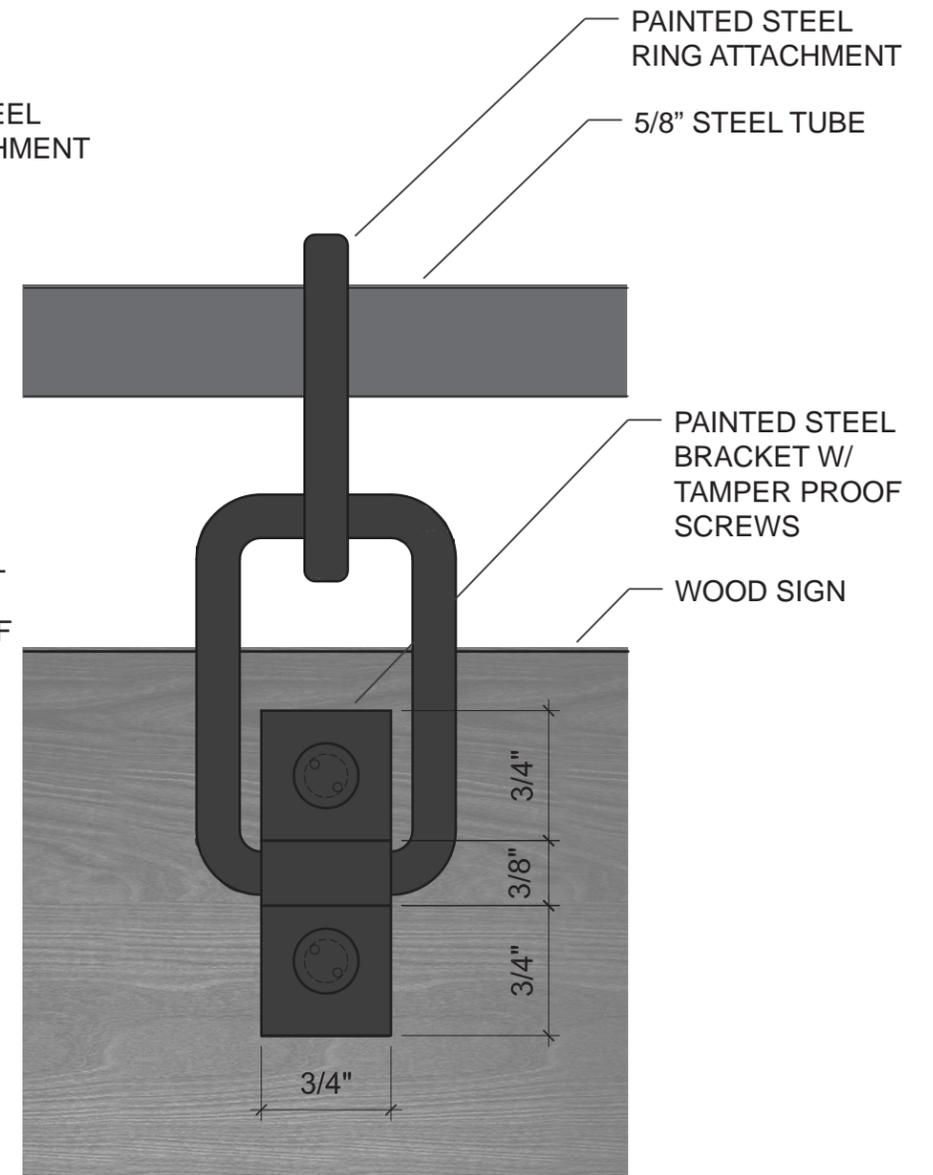

ELEVATION DETAIL AT MOUNTING BRACKET
NTS

PAINTED STEEL RING ATTACHMENT

5/8" STEEL TUBE

PAINTED STEEL BRACKET W/ TAMPER PROOF SCREWS

WOOD SIGN

RETAIL SIGNAGE INSTALLATION

54 BOND STREET, NEW YORK, NY
14 NOVEMBER 2016

FENCE MOUNTED SIGN



RETAIL SIGNAGE INSTALLATION

54 BOND STREET, NEW YORK, NY
14 NOVEMBER 2016

PHOTO MONTAGE BILLY REID SIGNAGE



RETAIL SIGNAGE INSTALLATION

54 BOND STREET, NEW YORK, NY
14 NOVEMBER 2016

PHOTO MONTAGE
ALL PROPOSED SIGNAGE