

- COMMUNITY BOARD PRESENTATION  
\*date

- LPC PUBLIC HEARING  
\*date

This drawing is the property of MARCH Architects, and has been prepared specifically for the owner of this project at this site and is not to be used for any other purpose, location or owner without written consent of MARCH ARCHITECTS, © 2017 MARCH ARCHITECTS

OWNER:

No.	Description	Date


PROJECT  
VIN SUR VINGT WINE BAR  
201 W 11TH ST  
NEW YORK, NY 10014  
Block: 614 Lot: 61  
**COVER SHEET**

Landmarks Docket # LPC-19-17948

DOB Job #

Regulatory Stamps

SEAL & SIGNATURE



DATE: / / 20  
PROJECT No: 14-  
DRAWING BY: Author  
CHK BY: Checker  
**L- 000 .00**  
CADO FILE No: of 2



4 EXISTING FACADE  
3/16" = 1'-0"



5 PROPOSED FACADE  
3/16" = 1'-0"


## PROJECT LOCATION

201 West 11th Street  
New York, NY 10014  
MIXED USE BUILDING

\* BUSINESS ESTABLISHMENT USE: BAR @ 1ST FLOOR

\* 65'-6" HEIGHT 6-STORY BUILDING

SUBMITTED TO LANDMARKS PRESERVATION COMMISSION

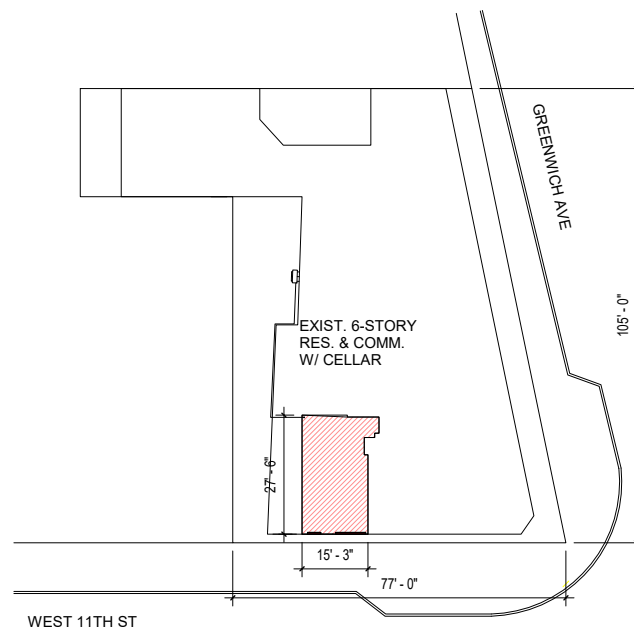


7 PLOT PLAN  
1" = 20'-0"

DRAWING LIST	
SHEET NUMBER	SHEET NAME
L-000	COVER SHEET
L-001	Title Page
L-002	EXISTING BUILDING CONDITION
L-004	PROPOSED STORE FRONT
L-005	PROPOSED NEW ELEVATION
L-006	DETAIL SECTION
L-007	STREET STOREFRONTS

Grand total: 7

### BUILDING INFORMATION

PROJECT ADDRESS:	201 WAST 11TH ST. NEW YORK, NY 10014
BLOCK:	614
LOT :	61
LOT AREA:	7,800 SQFT (77' x 107.58')
BIN# :	1010989
ZONING DISTRICT :	C2-6, C1-6
ZONING MAP :	12-A
OCCUPANCY:	RES, COM
OCCUPANCY GROUP:	F-4, J-2
CONSTRUCTION CLASS:	CLASS 3

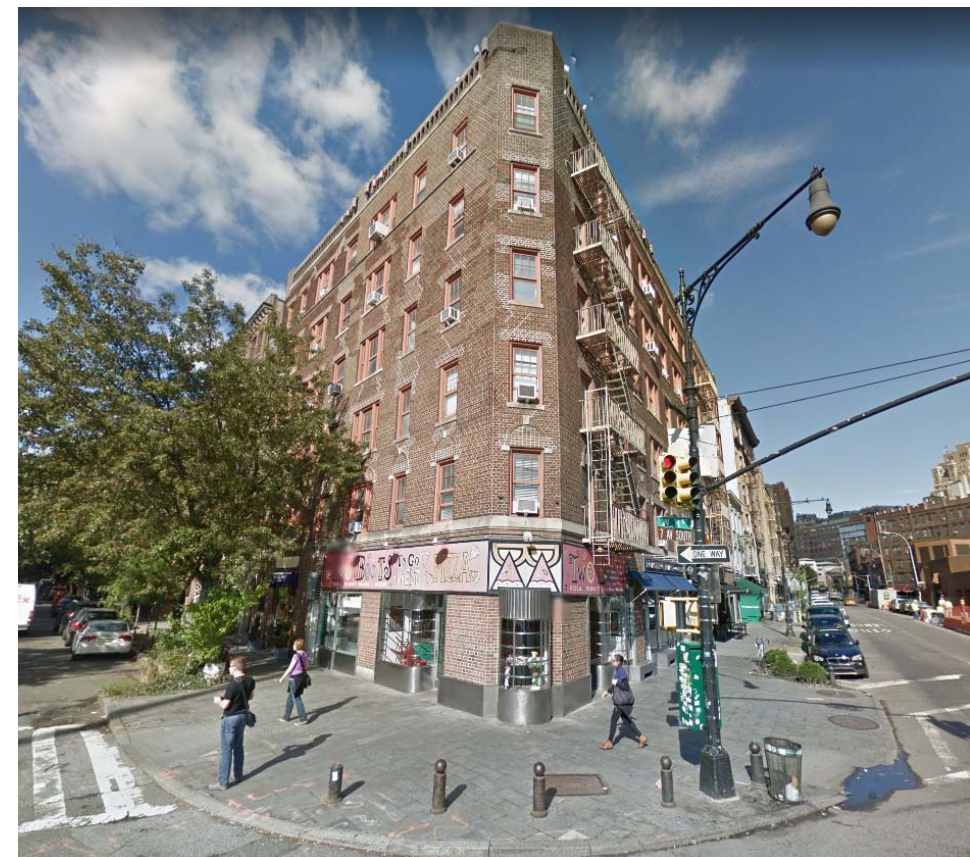

1 CORNER BUILDING  
1" = 30'-0"

This drawing is the property of MARCH Architects and has been prepared specifically for the owner of this project at this site and is not to be used for any other purpose, location or owner without written consent of M.A.R.C.H. ARCHITECTS.  
© 2017 MARCH ARCHITECTS

OWNER:

No.	Description	Date

PROJECT  
VIN SUR VINGT WINE BAR

201 W 11TH ST  
NEW YORK, NY 10014

Block: 614 Lot: 61

Title Page

Landmarks Docket# LPC-19-17948


DOB Job #

Regulatory Stamps

SEAL & SIGNATURE

DATE:	/ / 20
PROJECT No:	14-
DRAWING BY:	Author
CHK BY:	Checker
<b>L-001.00</b>	
CADO FILE No:	1 of 2

REGISTERED ARCHITECT  
MARCH W CHADWICK  
STATE OF NEW YORK  
021204

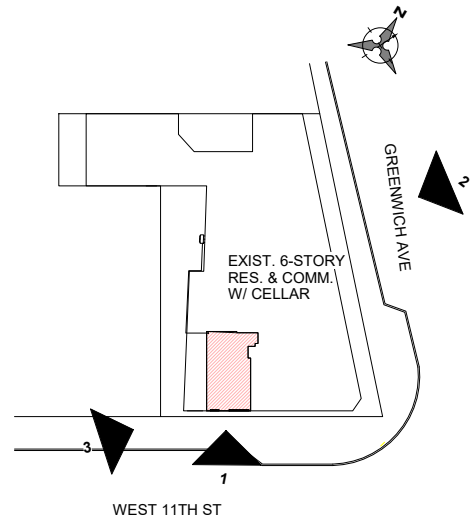

1 BLOCK PLAN  
1" = 30'-0"



4 VIEW FROM WEST 11TH STREET  
6" = 1'-0"



2 201 WEST 11TH STREET  
1" = 30'-0"



3 VIEW FROM CORNER OF GREENWICH AND 7TH AVENUE  
1" = 30'-0"

OWNER:

No.	Description	Date

PROJECT  
VIN SUR VINGT WINE BAR

201 W 11TH ST  
NEW YORK, NY 10014  
Block: 614 Lot: 61

**EXISTING BUILDING  
CONDITION**

Landmarks Docket # LPC-19-17948

DOB Job #

Regulatory Stamps

SEAL & SIGNATURE

DATE:        /     / 20  
 PROJECT No: 14-  
 DRAWING BY: Author  
 CHK BY:        Checker

**L- 002 .00**  
 CADO FILE No:        of 2



EXISTING  
TRANSOM  
WINDOW NOT  
PART OF SCOPE

EXISTING  
STOREFRONT  
DOOR NOT PART  
OF SCOPE

NEW PROPOSED  
OPERABLE  
DISPLAY WINDOW

NEW PROPOSED  
BULKHEAD

② EXISTING STOREFRONT  
1/4" = 1'-0"

① PROPOSED STOREFRONT  
1/4" = 1'-0"

OWNER:


No.	Description	Date

PROJECT  
VIN SUR VINGT WINE BAR  
  
201 W 11TH ST  
NEW YORK, NY 10014  
Block: 614 Lot: 61  
**PROPOSED STORE  
FRONT**


Landmarks Docket# LPC-19-17948  
DOB Job #  
Regulatory Stamps

SEAL & SIGNATURE  
REGISTERED ARCHITECT  
MARCH W CHADWICK  
021204  
STATE OF NEW YORK  
DATE: / /20  
PROJECT No: 14-  
DRAWING BY: R.E  
CHK BY: MWC  
**L- 004.00**  
CADO FILE No:  
of 2

OWNER:

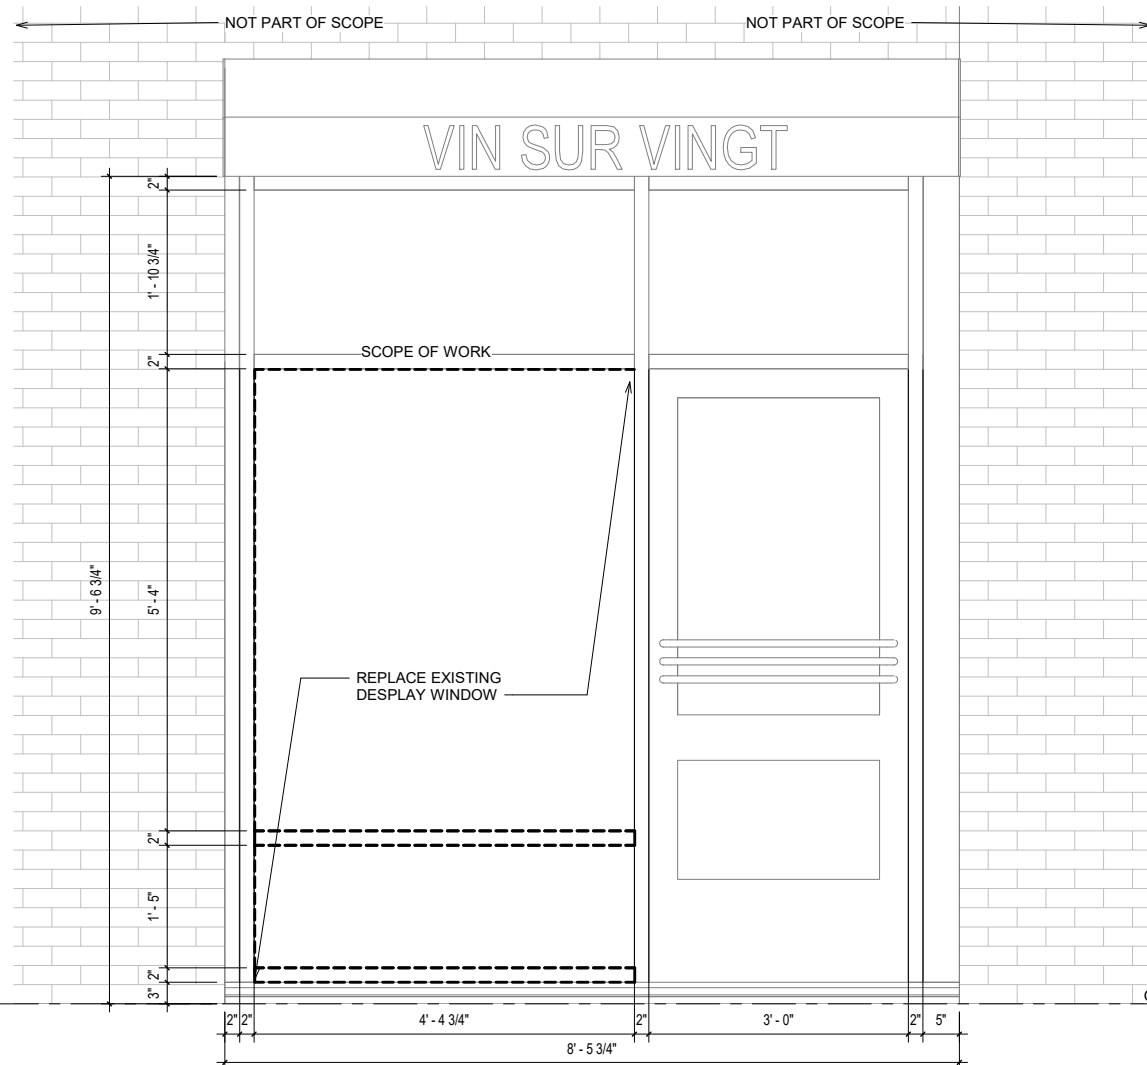

① EXISTING FACADE  
1" = 1'-0"

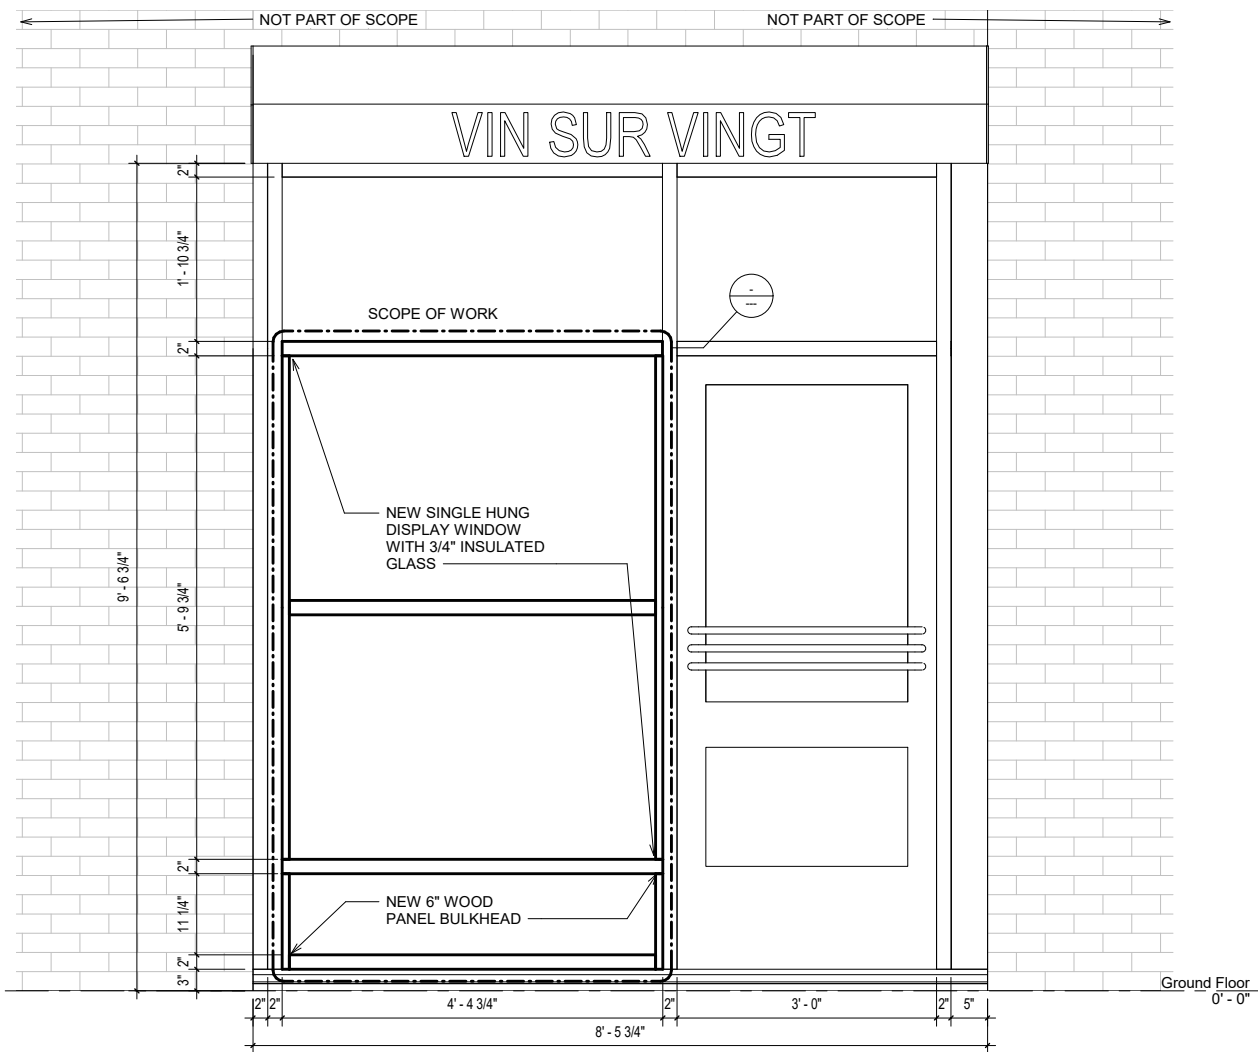

② PROPOSED FACADE  
1" = 1'-0"

No.	Description	Date

PROJECT  
VIN SUR VINGT WINE BAR

201 W 11TH ST  
NEW YORK, NY 10014

Block: 614 Lot: 61

**PROPOSED NEW  
ELEVATION**

Landmarks Docket # LPC-19-17948



DOB Job #

Regulatory Stamps

SEAL & SIGNATURE



DATE: / / 20  
 PROJECT No: 14-  
 DRAWING BY: Author  
 CHK BY: Checker  
**L- 005.00**  
 CADO FILE No: of 2

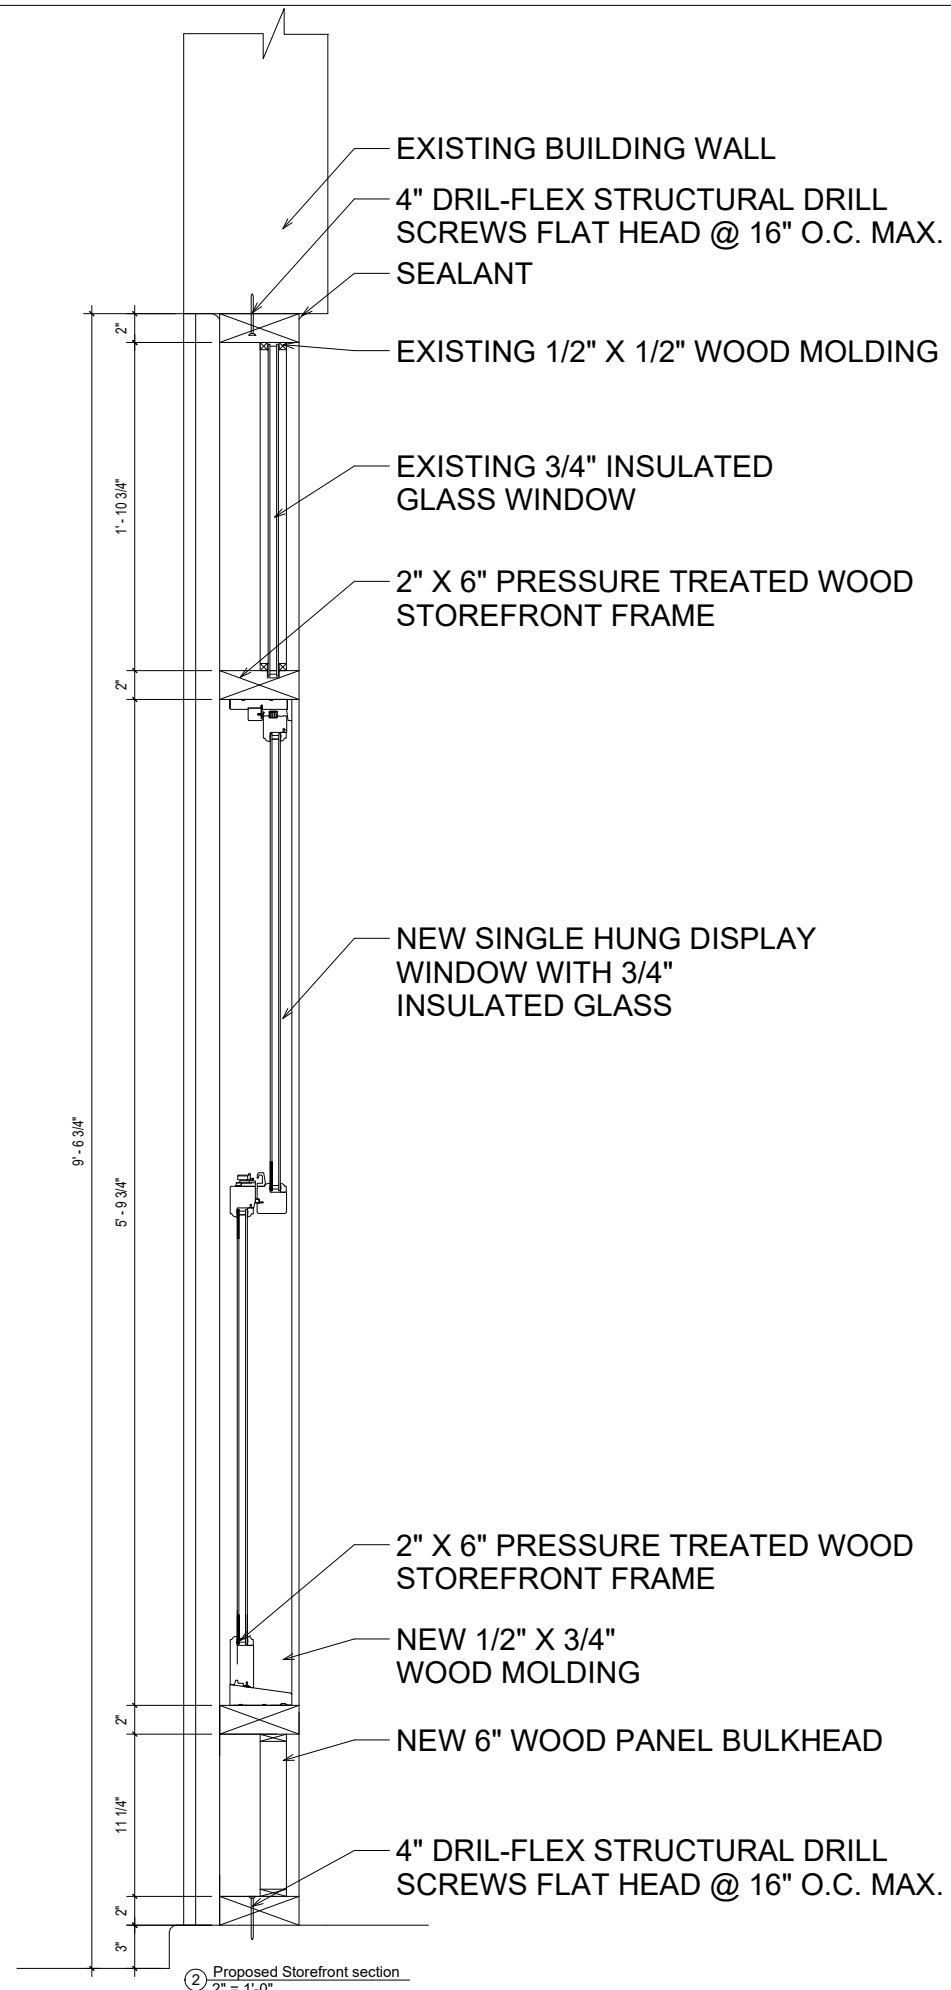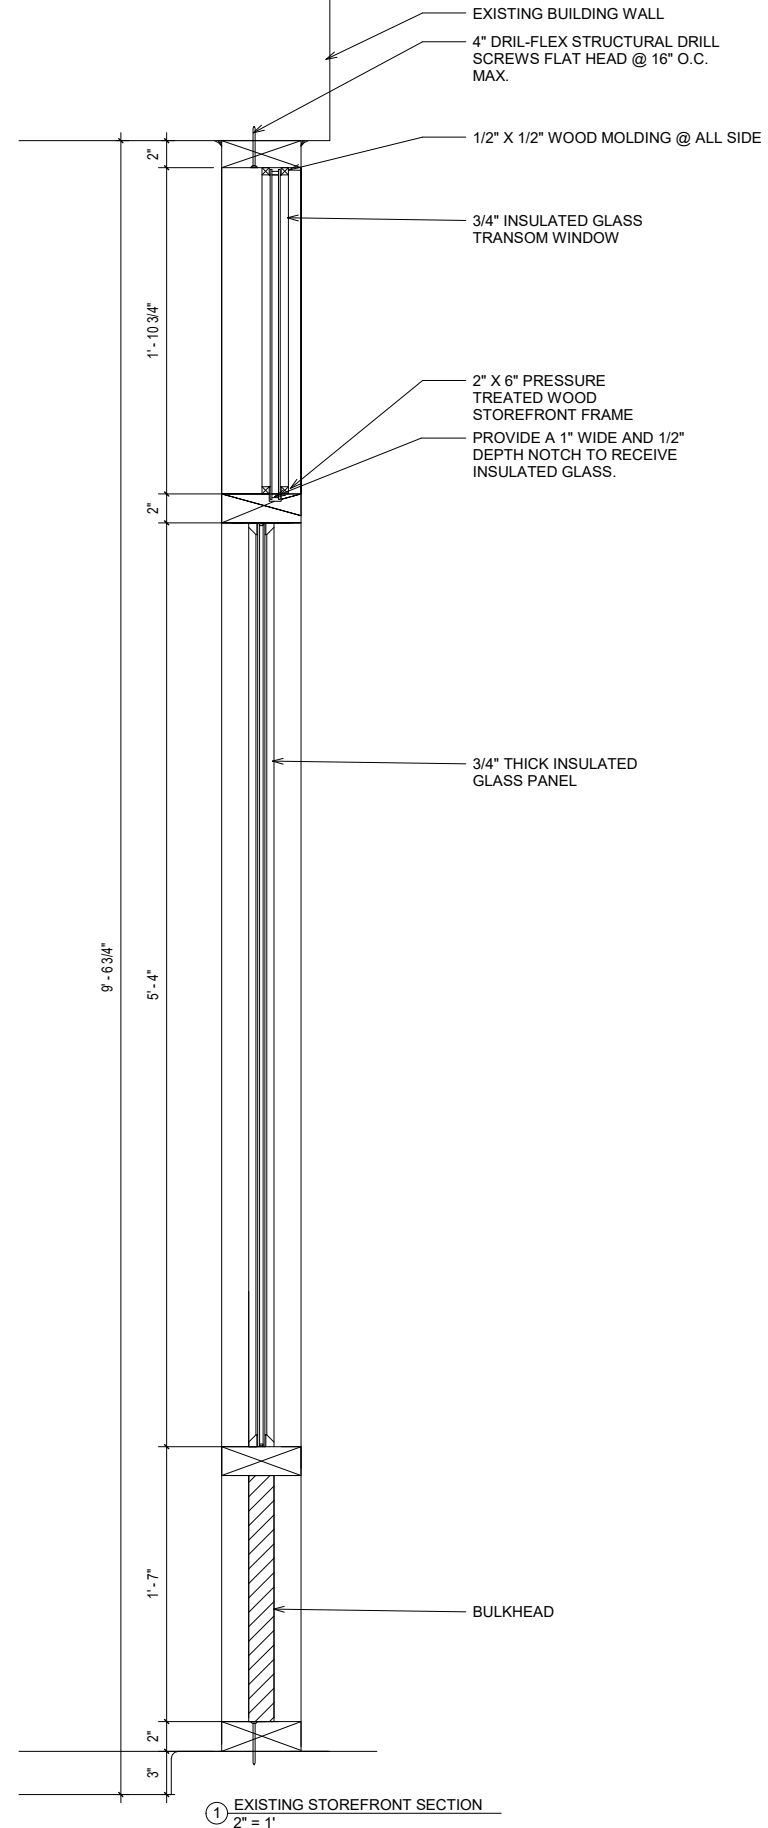


OWNER:

No.	Description	Date

PROJECT  
**VIN SUR VINGT WINE BAR**  
  
 201 W 11TH ST  
 NEW YORK, NY 10014  
 Block: 614 Lot: 61  
**DETAIL SECTION**

Landmarks Docket # LPC-19-17948  
 DOB Job #  
 Regulatory Stamps

SEAL & SIGNATURE: 

DATE: / / 20  
 PROJECT No: 14  
 DRAWING BY: MM / MWC  
 CHK BY: MWC  
**L- 006.00**  
 CADO FILE No: 2 of 2



90 GREENWICH AVENUE

SIMILAR OPERABLE STOREFRONT INFILL WITHIN THE SAME HISTORIC DISTRICT  
 ① 1" = 20'-0"




75 GREENWICH AVENUE

OPERABLE STOREFRONT INFILL WITHIN THE SAME HISTORIC DISTRICT  
 ③ 1" = 20'-0"



EXAMPLE OF STOREFRONT INFILL WITHIN THE SAME HISTORIC DISTRICT  
 ② 1" = 50'-0"




 Architecture  
 Interior Design  
 Const. Management  
 www.marcharch.com  
 48 Wall Street, 12th Floor, New York, NY 10005  
 phone 212-608-1511 email: info@marcharch.com


This drawing is the property of MARCH ARCHITECTS, and has been prepared specifically for the owner of this project at this site and is not to be used for any other purpose, location or owner without written consent of MARCH ARCHITECTS, © 2017 MARCH ARCHITECTS

OWNER:

No.	Description	Date

PROJECT  
**VIN SUR VINGT WINE BAR**  
 201 W 11TH ST  
 NEW YORK, NY 10014  
 Block: 614 Lot: 61  
**STREET STOREFRONTS**

Landmarks Docket # LPC-19-17948  
 DOB Job #  
 Regulatory Stamps

SEAL & SIGNATURE  


DATE: / / 20  
 PROJECT No: 14-  
 DRAWING BY: Author  
 CHK BY: Checker  
**L-007.00**  
 CADO FILE No: of 2