



EXISTING FAÇADE, PHOTO TAKEN FEBRUARY, 2016

422 HUDSON STREET
NEW YORK, NEW YORK 10014
LPC DOCKET #18-5114

Alta Indelman, Architect

451 Broome Street New York, N.Y. 10013
Tel. (212) 219-1774 Fax (212) 219-0084
www.altaindelmanarchitect.com



EXISTING CORNICE



EXISTING STOREFRONT

422 HUDSON STREET
NEW YORK, NEW YORK 10014
LPC DOCKET #18-5114

Alta Indelman, Architect

451 Broome Street New York, N.Y. 10013
Tel. (212) 219-1774 Fax (212) 219-0084
www.altaindelmanarchitect.com



PROPOSED FAÇADE (RENDERING)

422 HUDSON STREET
NEW YORK, NEW YORK 10014
LPC DOCKET #18-5114

Alta Indelman, Architect

451 Broome Street New York, N.Y. 10013
Tel. (212) 219-1774 Fax (212) 219-0084
www.altaindelmanarchitect.com




HISTORIC PHOTO, c.1939


422 HUDSON STREET
NEW YORK, NEW YORK 10014
LPC DOCKET #18-5114

Alta Indelman, Architect

451 Broome Street New York, N.Y. 10013
Tel. (212) 219-1774 Fax (212) 219-0084
www.altaindelmanarchitect.com

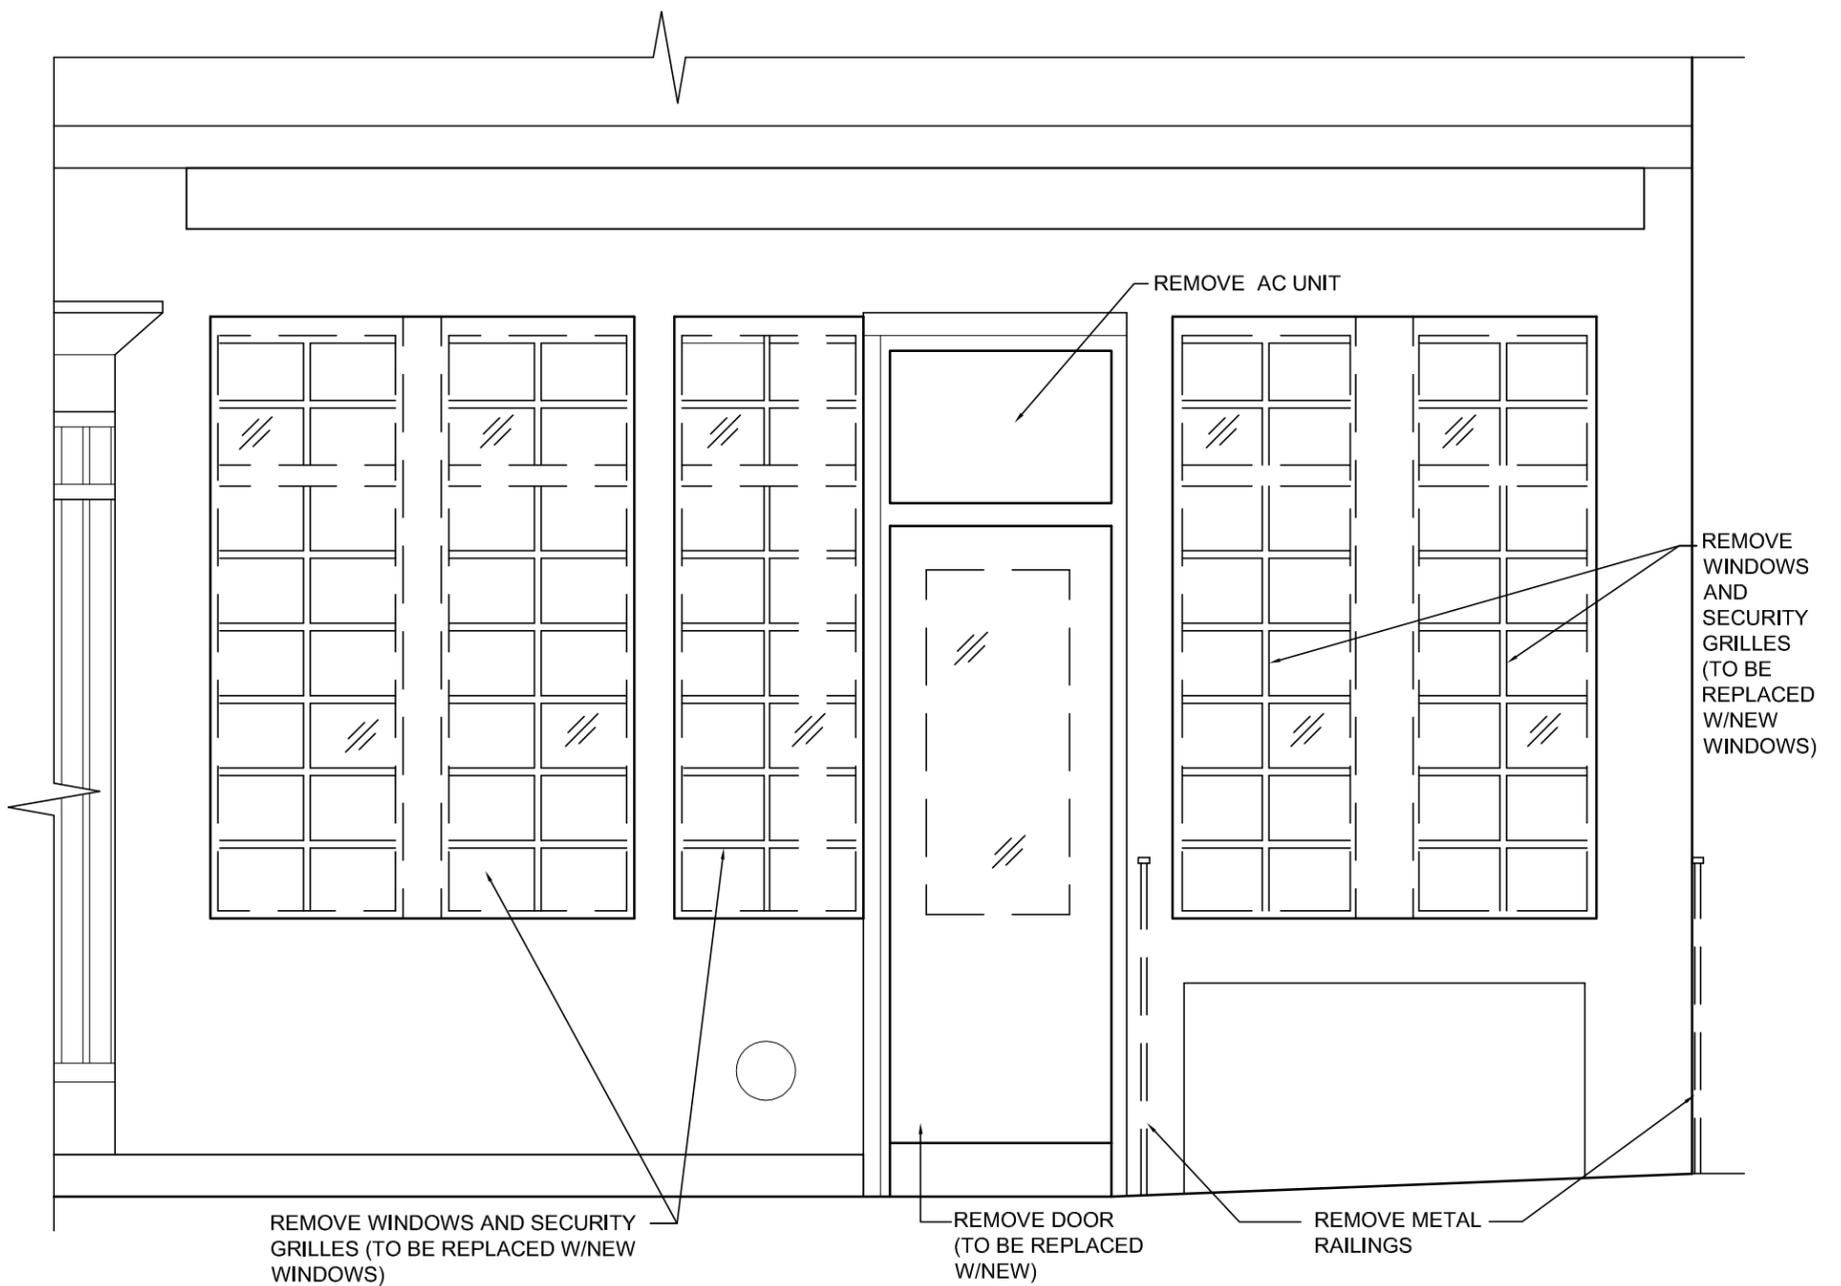


2 ELEVATION SHOWING DEMOLITION SCOPE
SCALE : 1/2" = 1'-0"

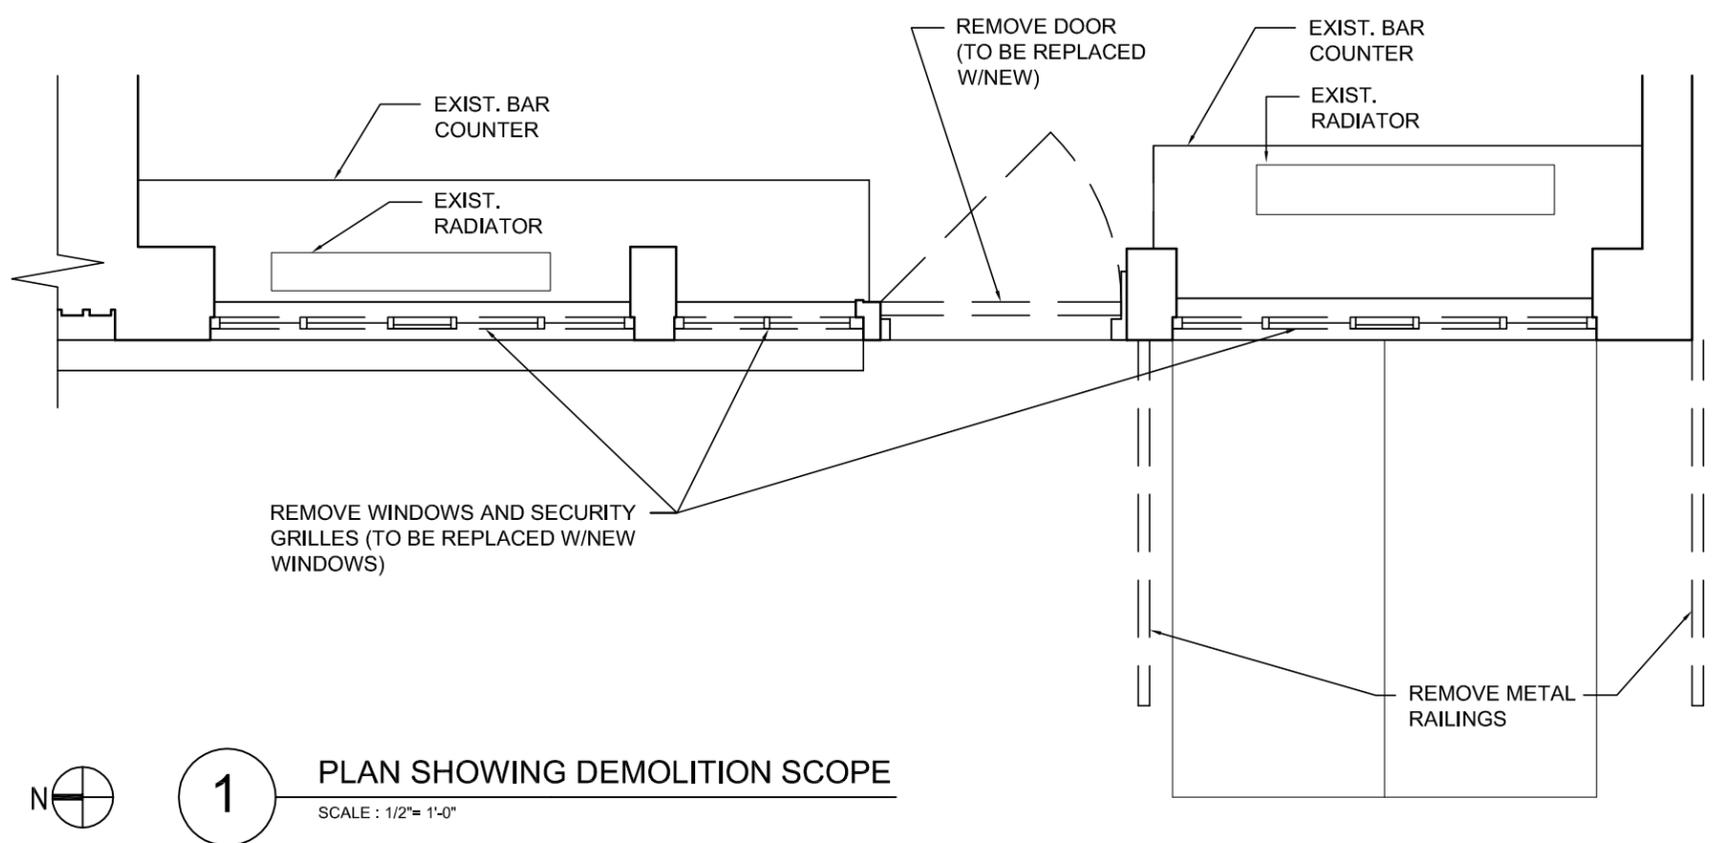


1 PLAN SHOWING DEMOLITION SCOPE
SCALE : 1/2" = 1'-0"

PROPOSED WINDOW/DOOR REPLACEMENT

D-1

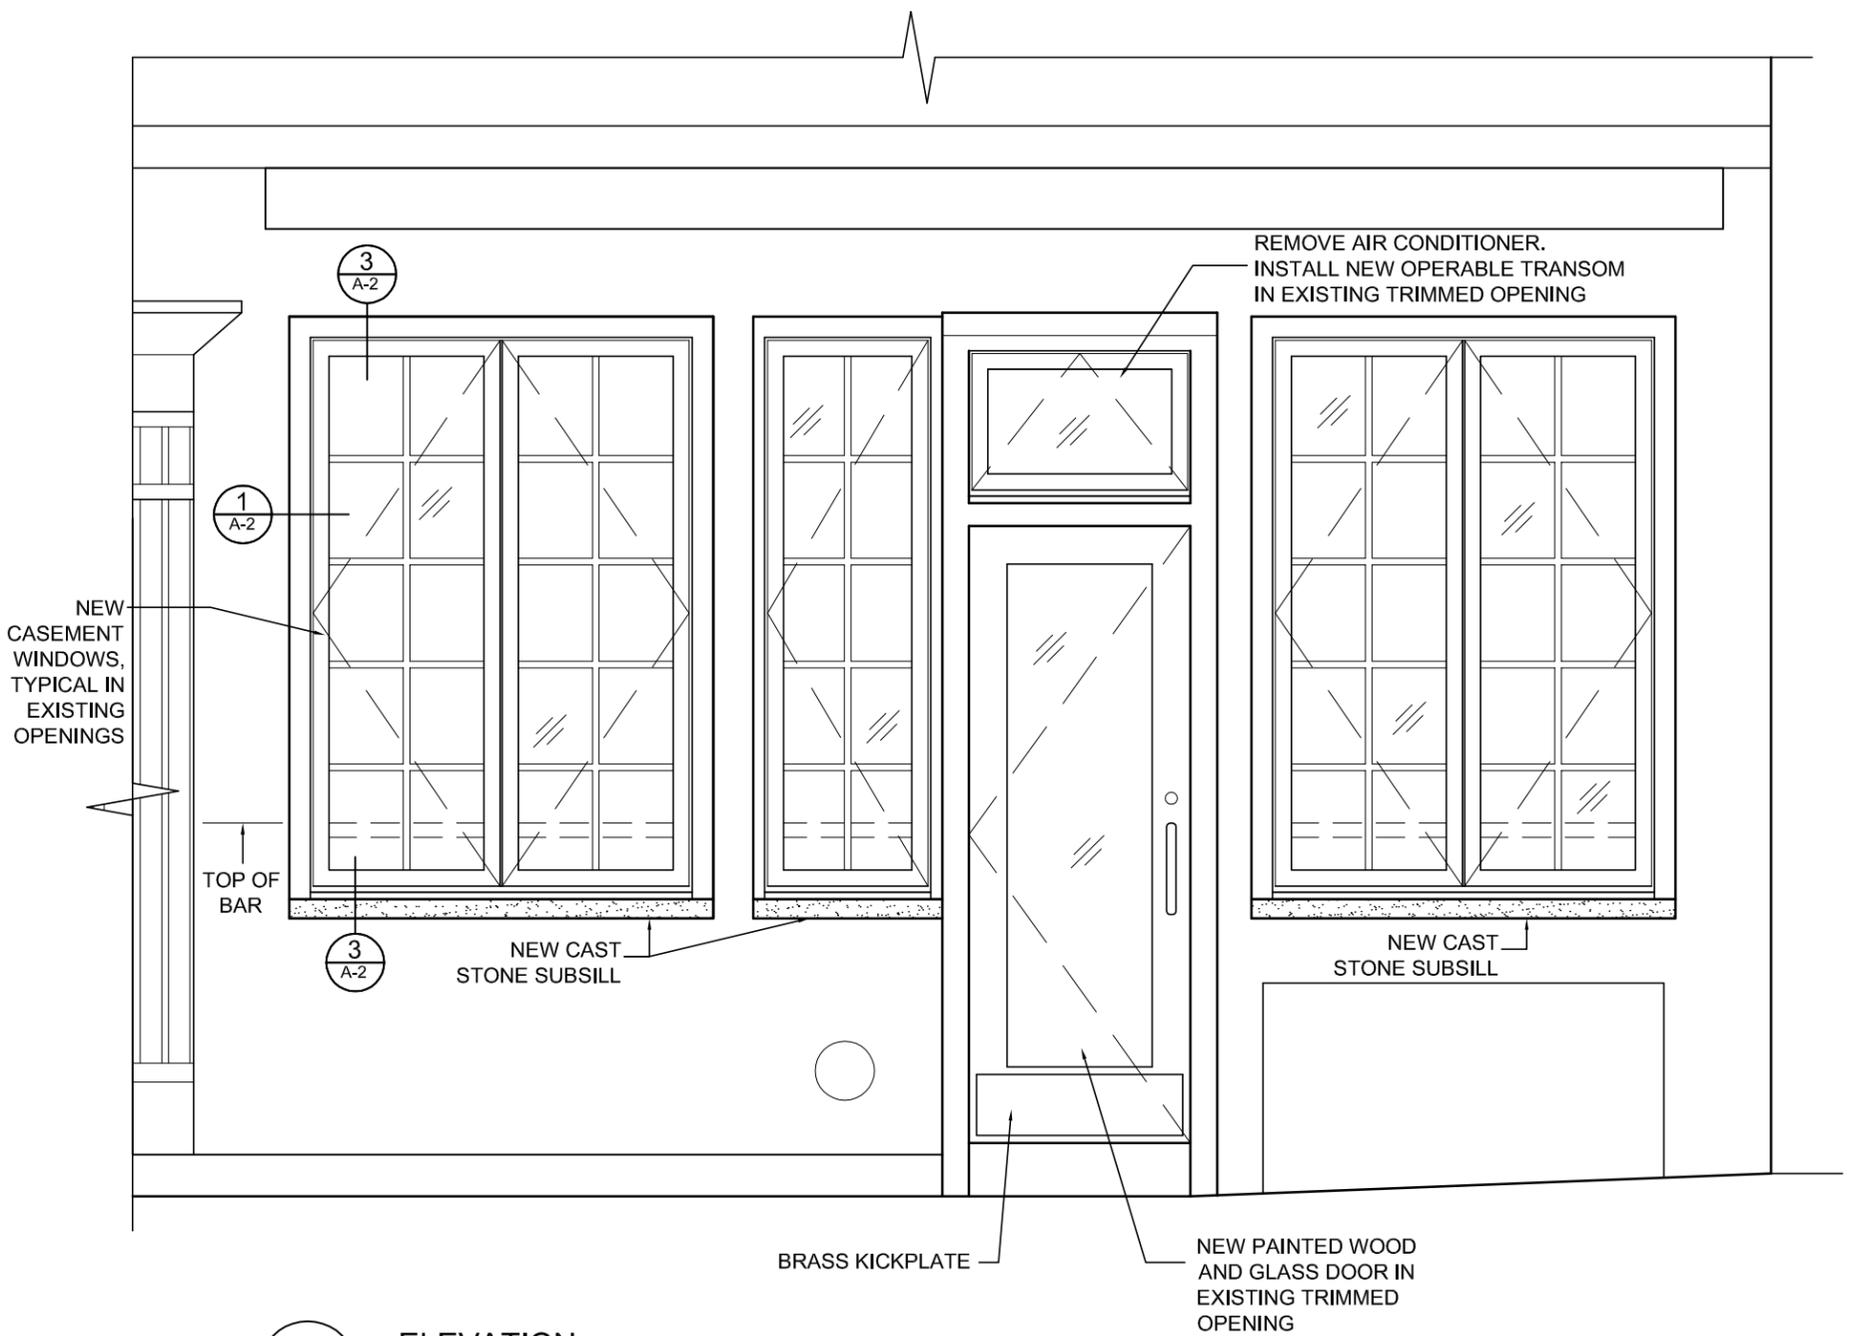

2 ELEVATION
SCALE : 1/2" = 1'-0"

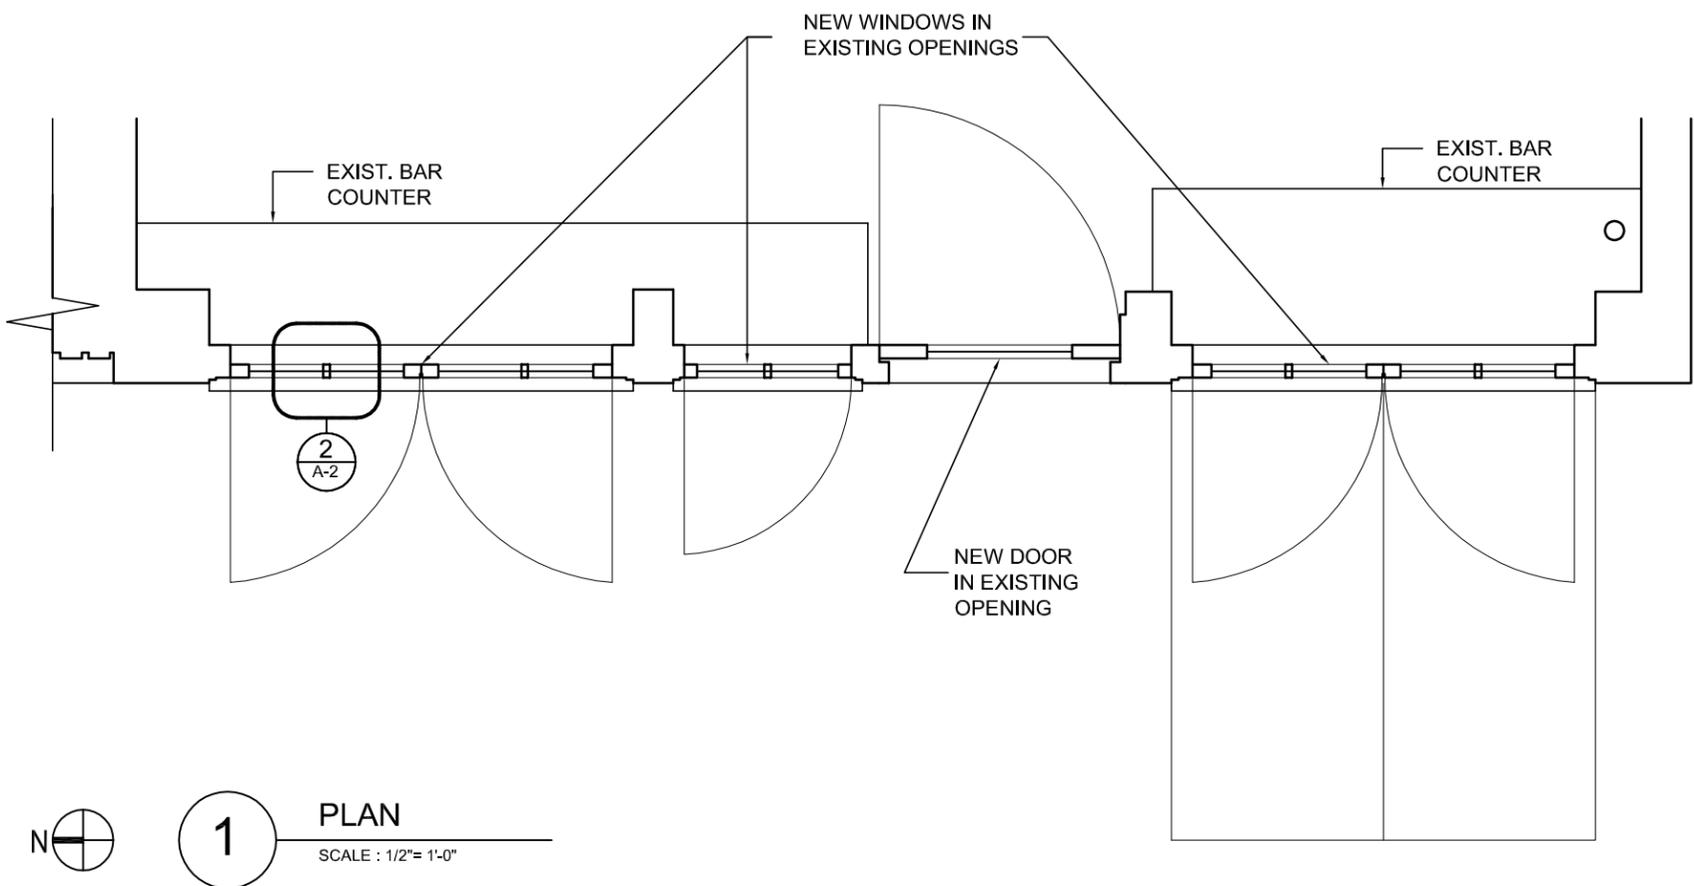


1 PLAN
SCALE : 1/2" = 1'-0"


NOTE: DOOR AND WINDOWS TO BE PAINTED "BLACK"

PROPOSED WINDOW/DOOR REPLACEMENT


A-1

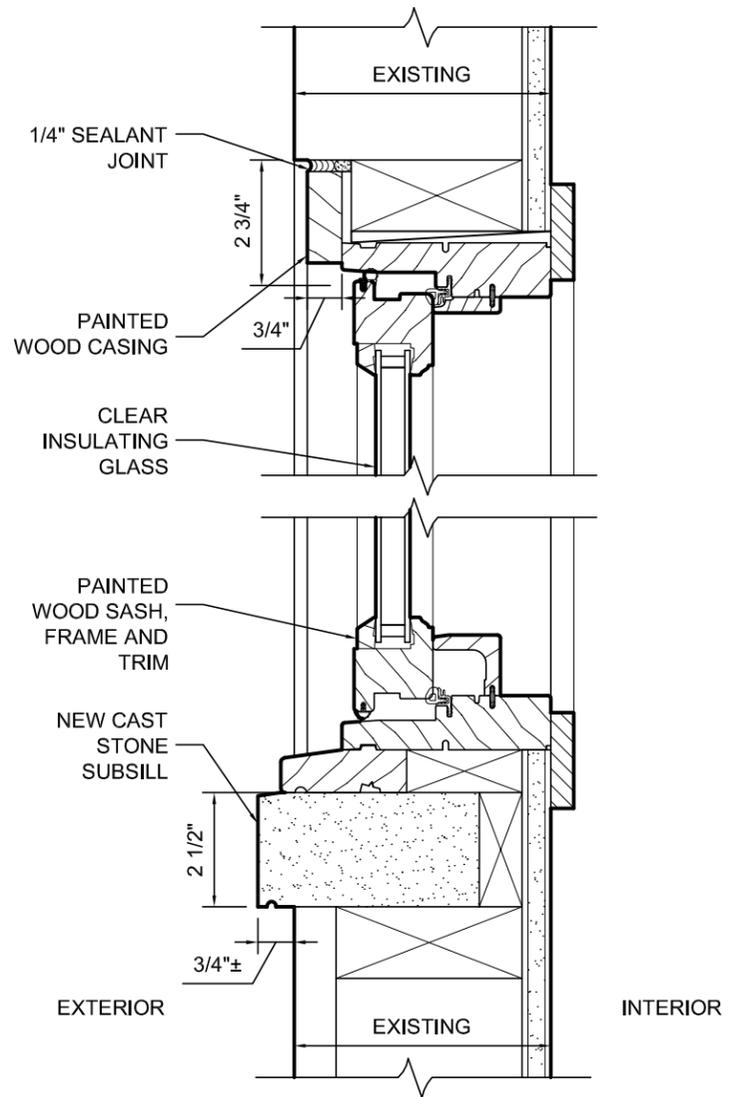

3 HEAD AND SILL DETAIL
SCALE : 3"= 1'-0"

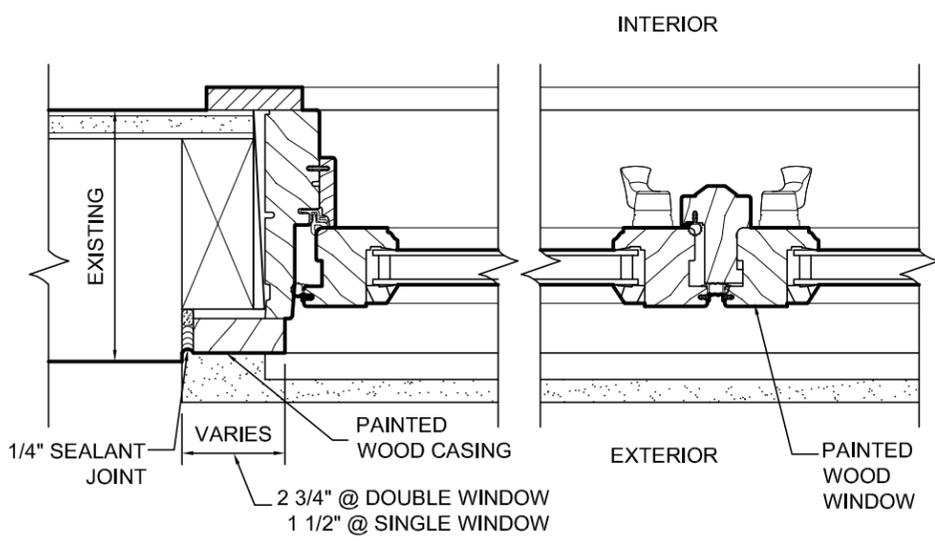

1 JAMB DETAIL
SCALE : 3"= 1'-0"

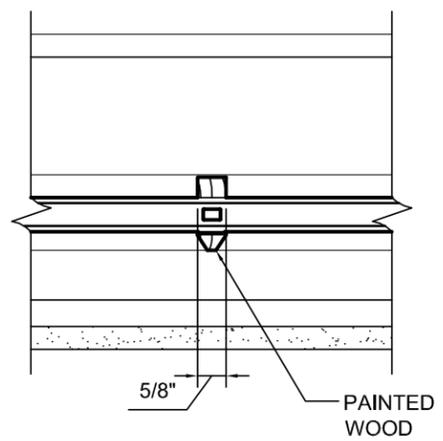

2 TYPICAL MUNTIN
SCALE : 3"= 1'-0"

PROPOSED WINDOW DETAILS