




# LIFETHYME NATURAL MARKET

408-410 Avenue of the Americas  
New York, New York 10011

May 12th, 2017  
REVISED June 26th, 2017


6TH AVE - AVENUE OF THE AMERICAS

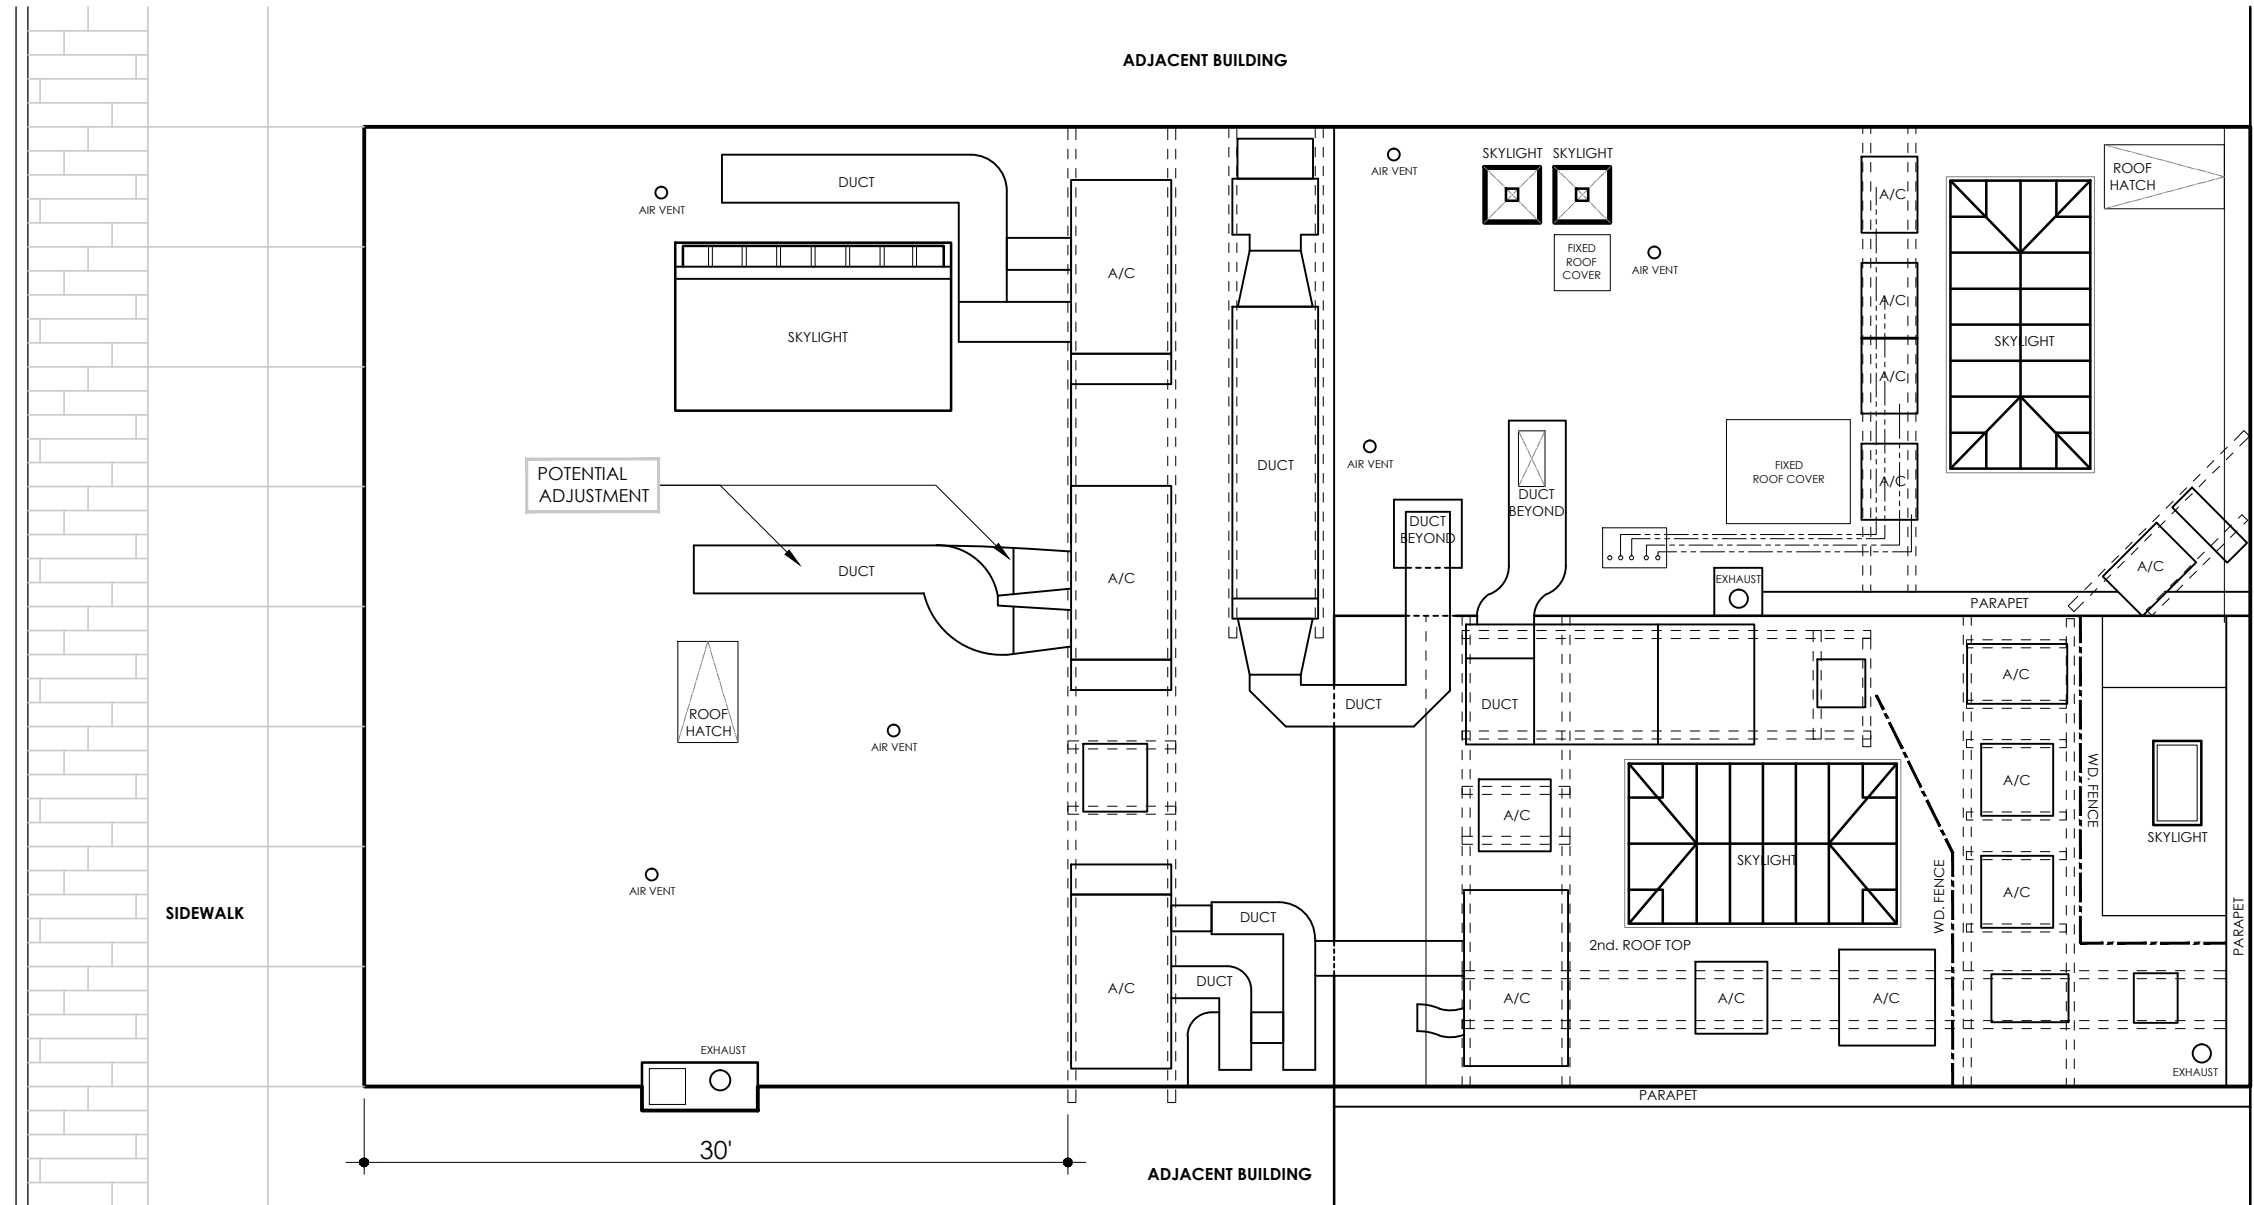


1 PLAN OF PROPOSED MECHANICAL EQUIPMENT ON ROOFTOP  
SCALE: 1/8" = 1'-0"

**SITE INFORMATION:**

ADDRESS	408-410 AVENUE OF THE AMERICAS
TAX BLOCK	572
TAX LOT	4 & 5
ZONING MAP	12C
ZONE	C4-5
SPECIAL DISTRICT	LC-LIMITED COMMERCIAL
LANDMARK	YES
HISTORIC DISTRICT	GREENWICH VILLAGE

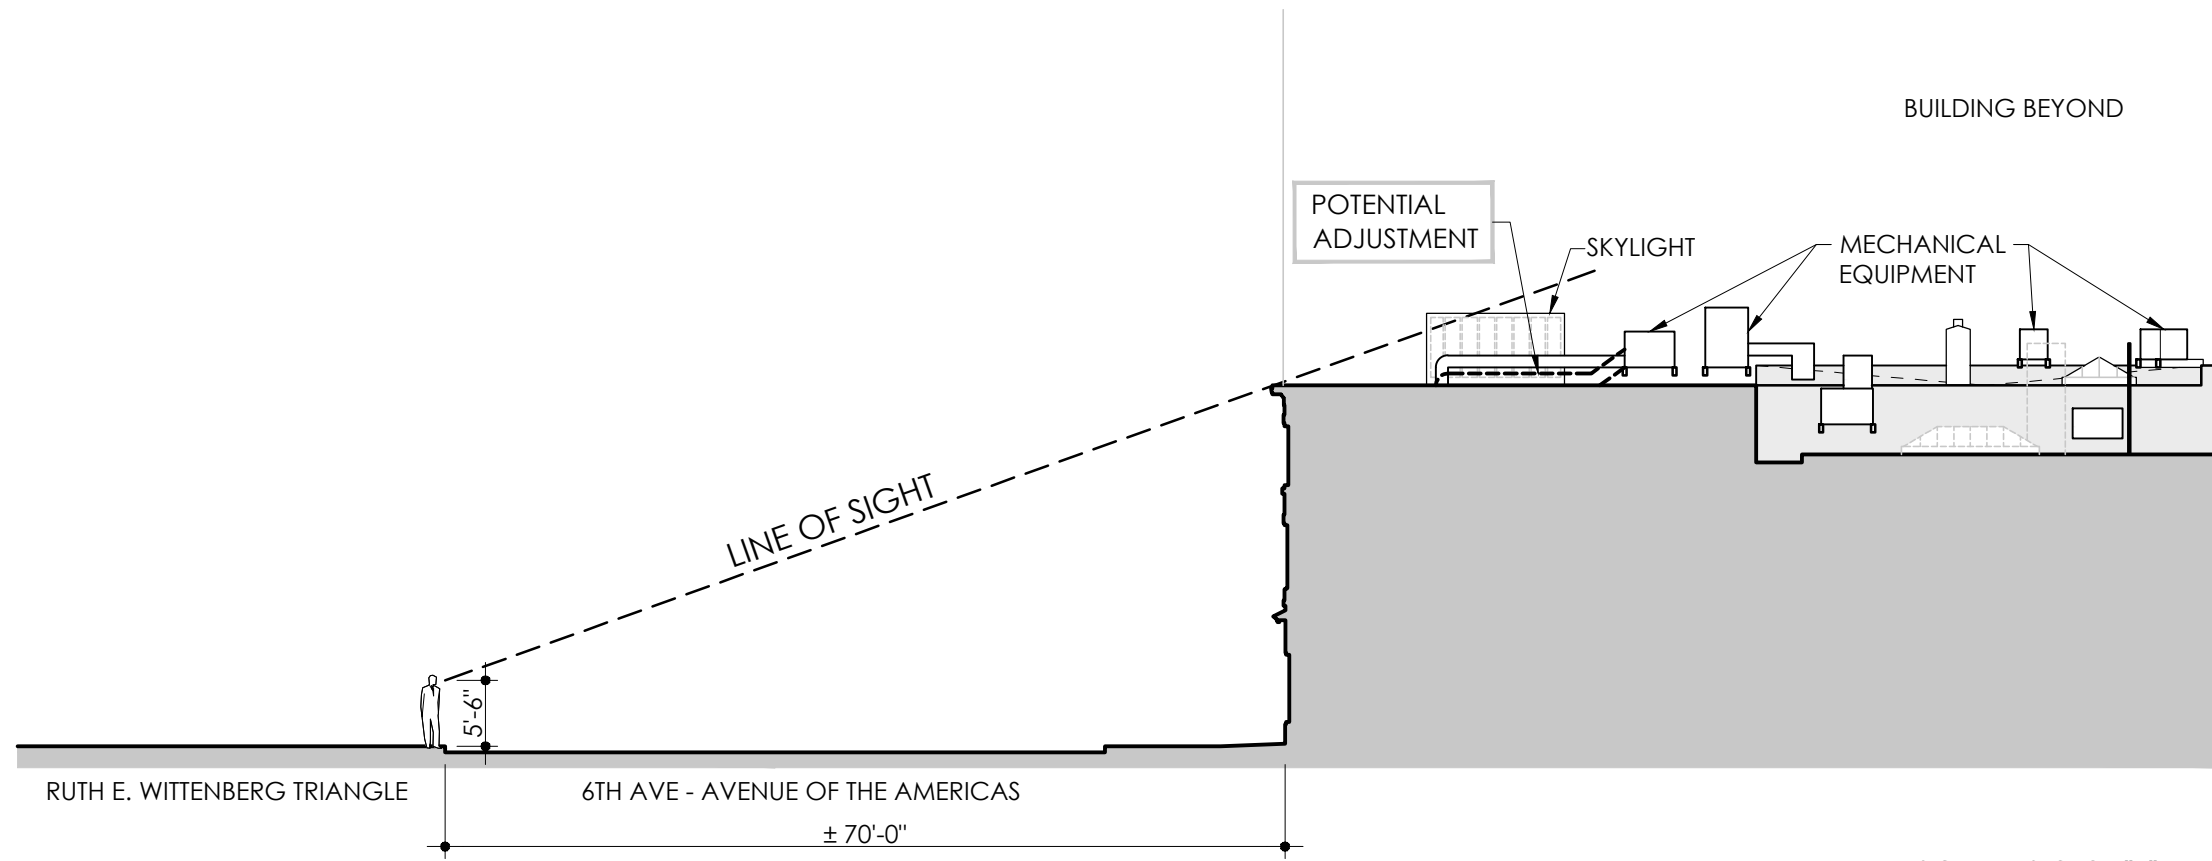

① SIGHTLINE SECTION "A"  
SCALE: 1/16" = 1'-0"

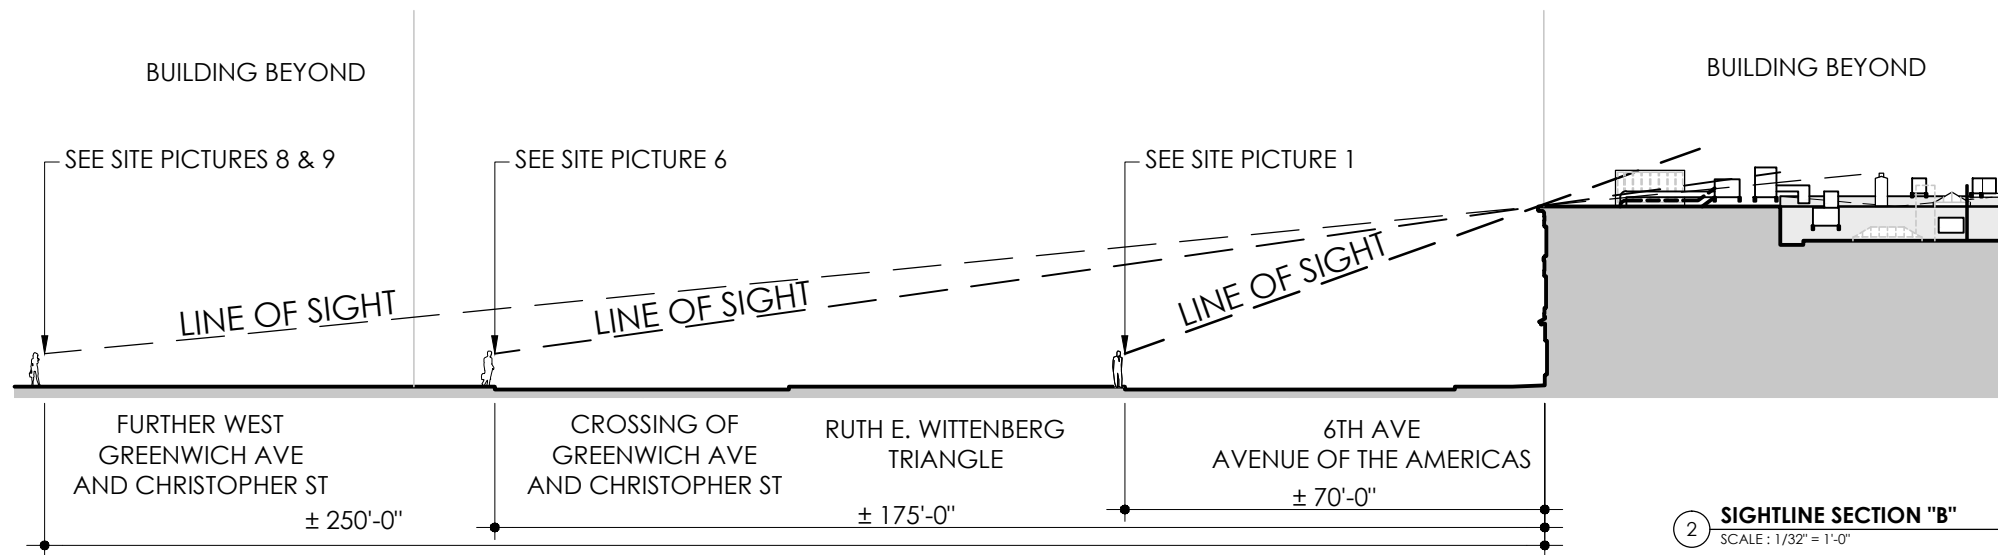

② SIGHTLINE SECTION "B"  
SCALE: 1/32" = 1'-0"



X: ROOF PHOTOS # 1 - 4



SITE PHOTO (1)




SITE PHOTO (2)



SITE PHOTO (3)




SITE PHOTO (4)

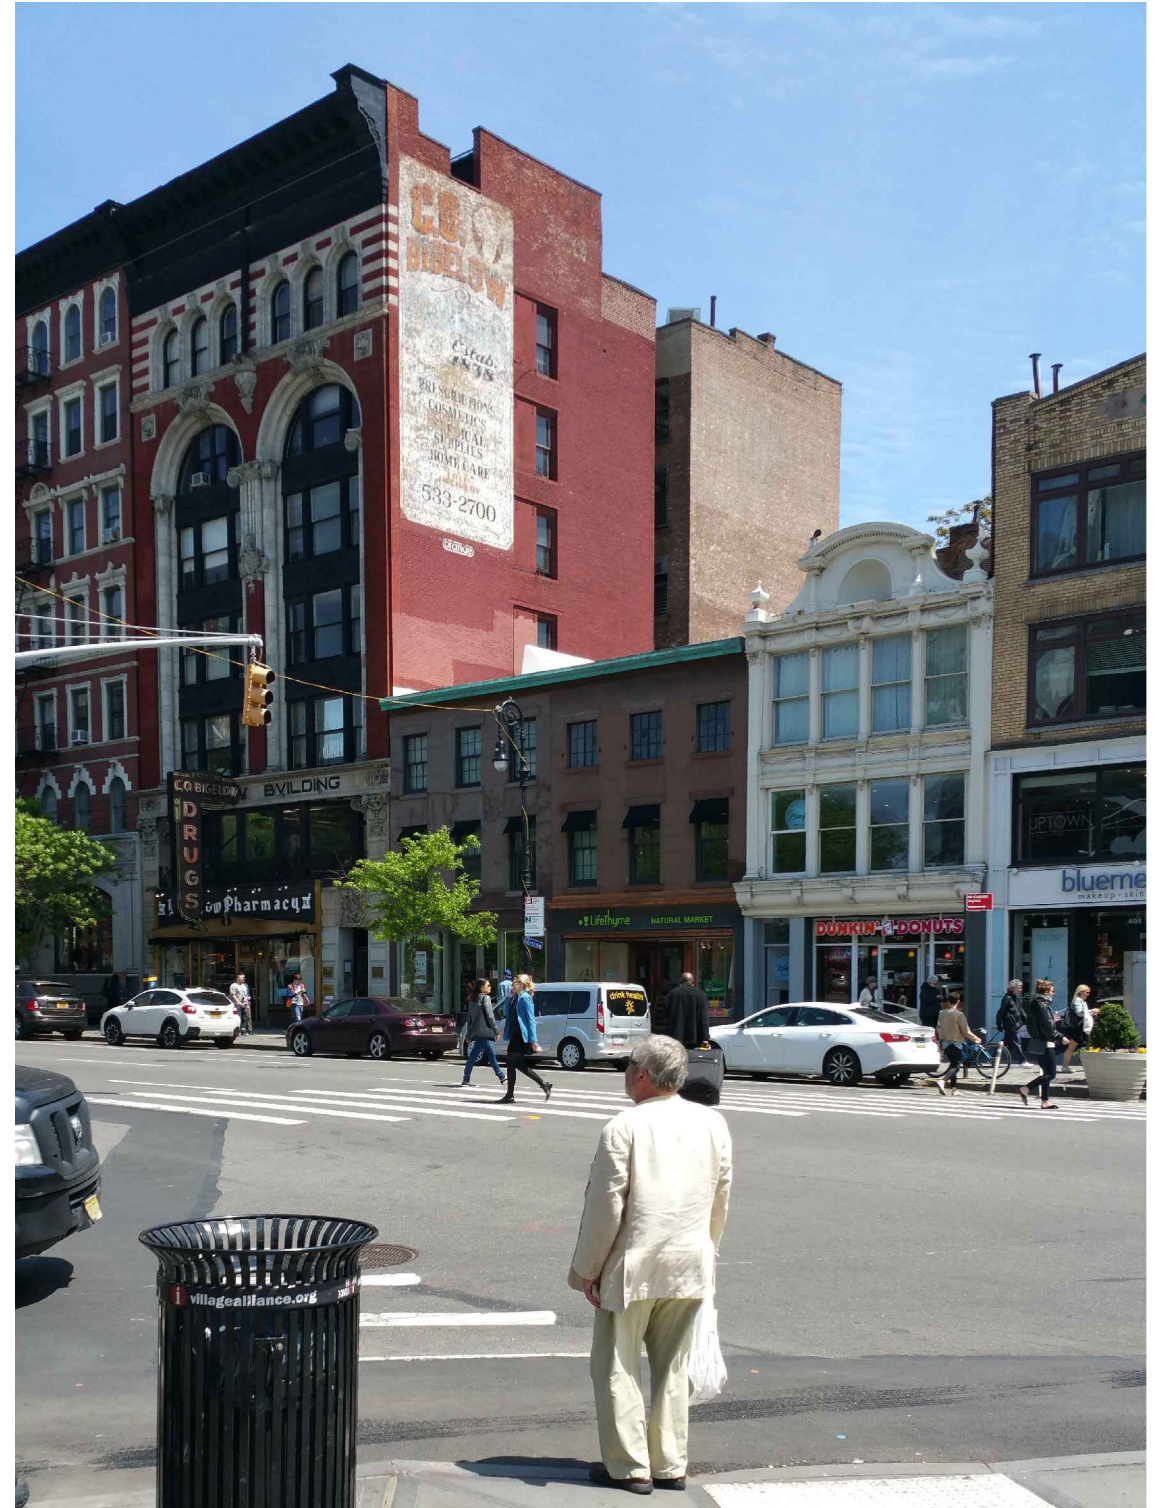

SITE PHOTO (5)



SITE PHOTO (6)

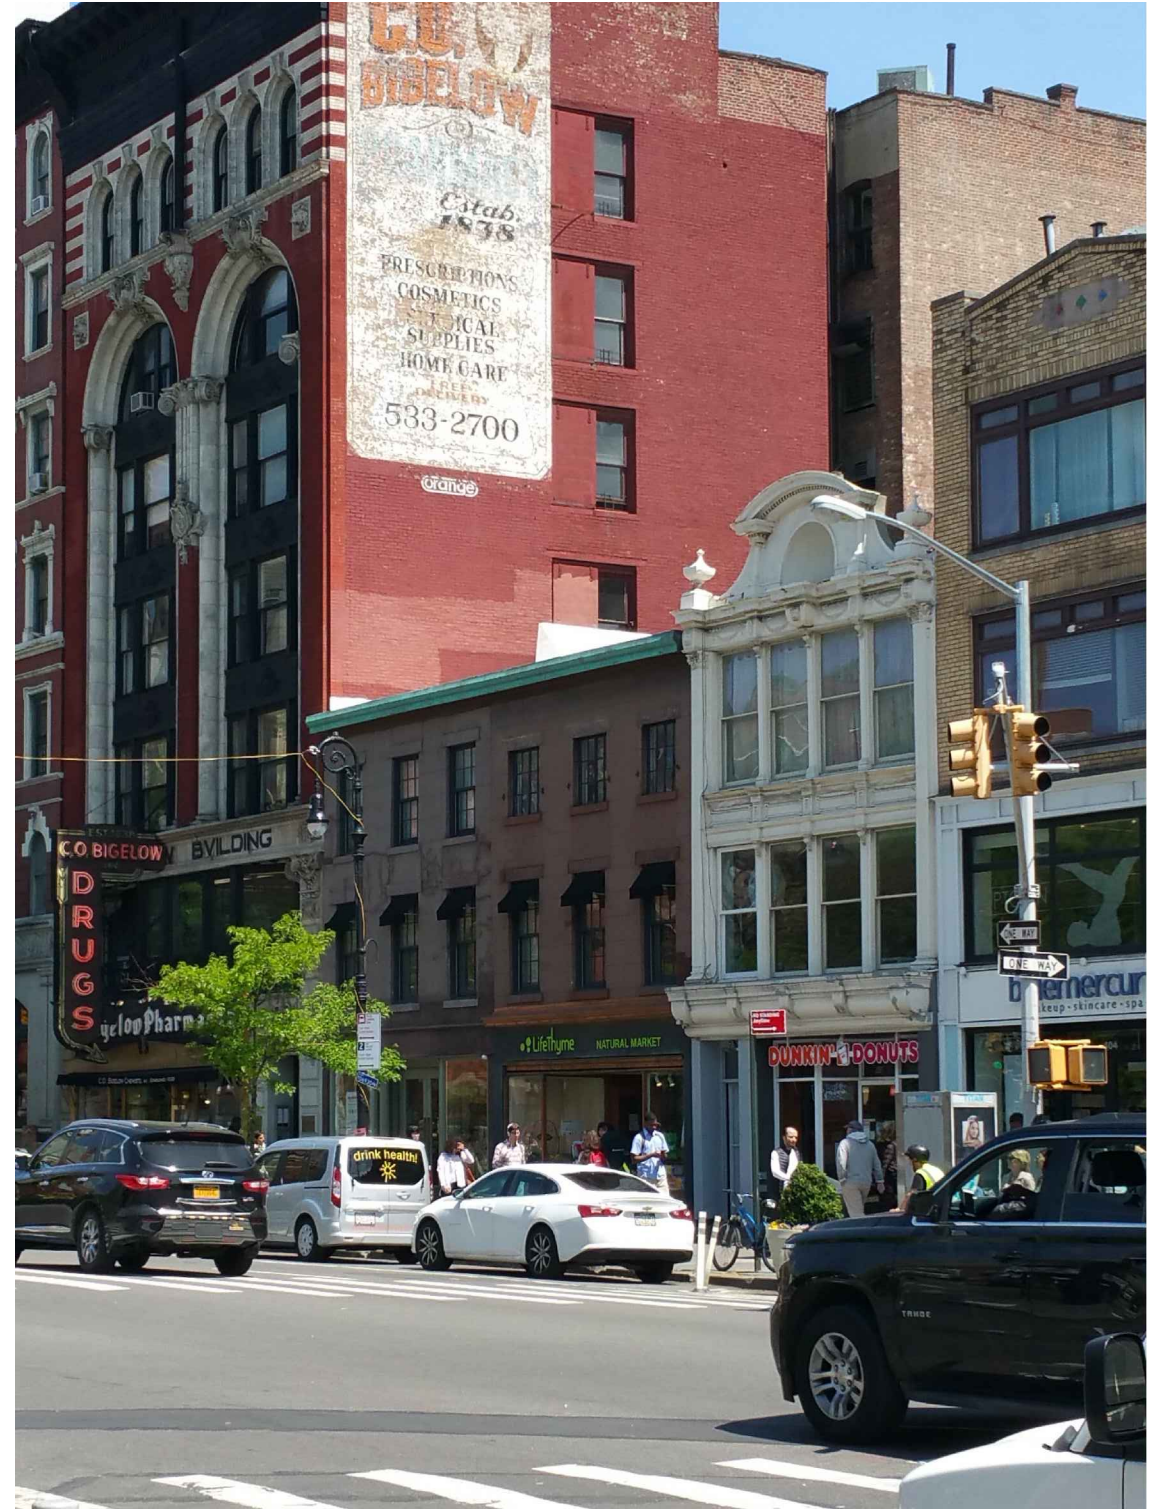

SITE PHOTO (7)





SITE PHOTO (8) (2X ZOOM)



SITE PHOTO (9) (2X ZOOM)



ROOF PHOTO #1

VIEW OF DUCTWORK THAT POTENTIALLY  
COULD BE LOWERED BELOW SIGHT LINE



ROOF PHOTO #2

VIEW OF DUCTWORK THAT POTENTIALLY  
COULD BE LOWERED BELOW SIGHT LINE



ROOF PHOTO #3

EQUIPMENT LINE - 30' BACK FROM BUILDING LINE



ROOF PHOTO #4

EQUIPMENT AT REAR OF BUILDING