

131-135 PRINCE STREET - STOREFRONT SIGNAGE



HISTORIC 1940'S TAX PHOTO



HISTORIC 1970'S TAX PHOTO

ADDRESS: 131-133 PRINCE STREET, NEW YORK, NY 10012
MANHATTAN COMMUNITY BOARD: 2
BLOCK: 515
LOT: 39
ZONING: M1-5A, MAP 12C



HISTORIC DISTRICT INFORMATION

131-135 PRINCE STREET DRAFT
HISTORIC AND EXISTING



C. 1970 - TAX PHOTO, MUNICIPAL ARCHIVES OF THE CITY OF NEW YORK



PRESENT CONDITIONS

131-135 PRINCE STREET DRAFT
EXISTING CONDITIONS




PRESENT CONDITION 133 PRINCE




PRESENT CONDITION 135 PRINCE



CURRENT HANGING SIGNAGE

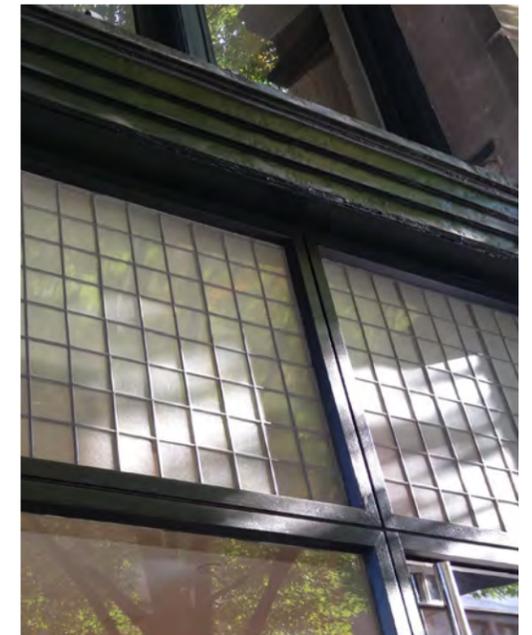


TRANSOM GLASS

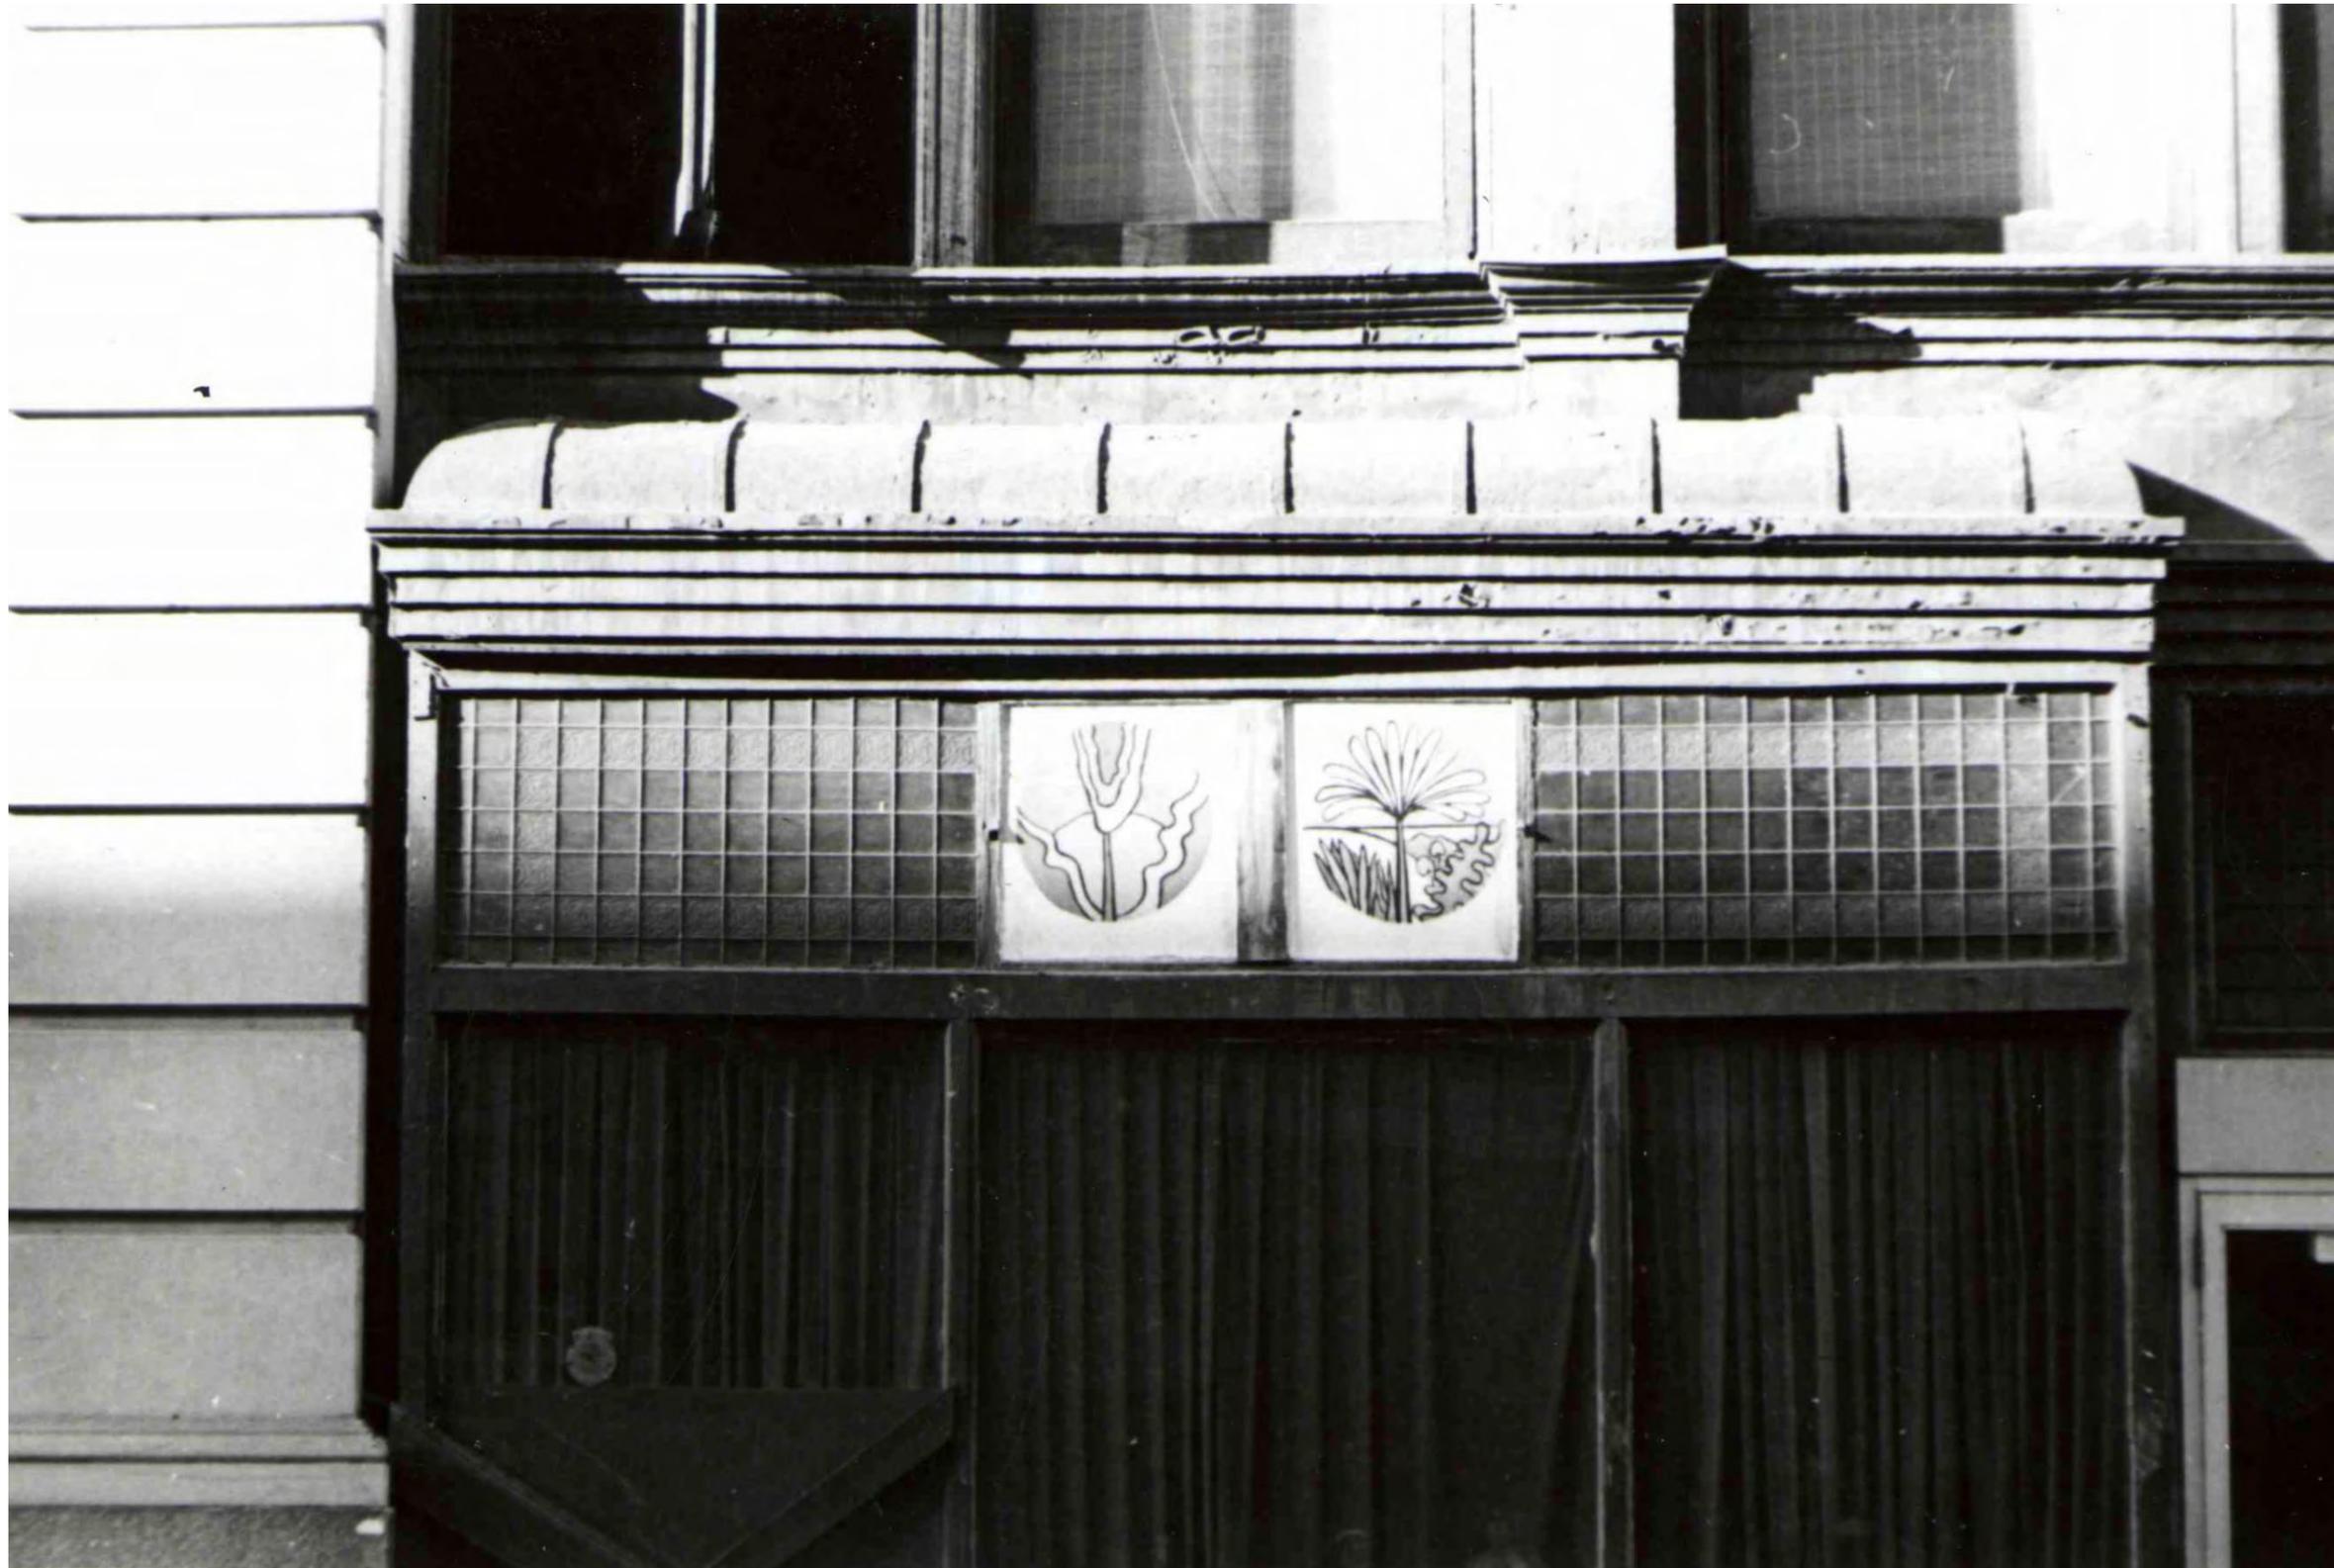


HISTORIC PHOTOGRAPH OF 133 PRINCE STOREFRONT

131-135 PRINCE STREET *DRAFT*
ANALYSIS OF ORIGINAL AND PRESENT STOREFRONTS

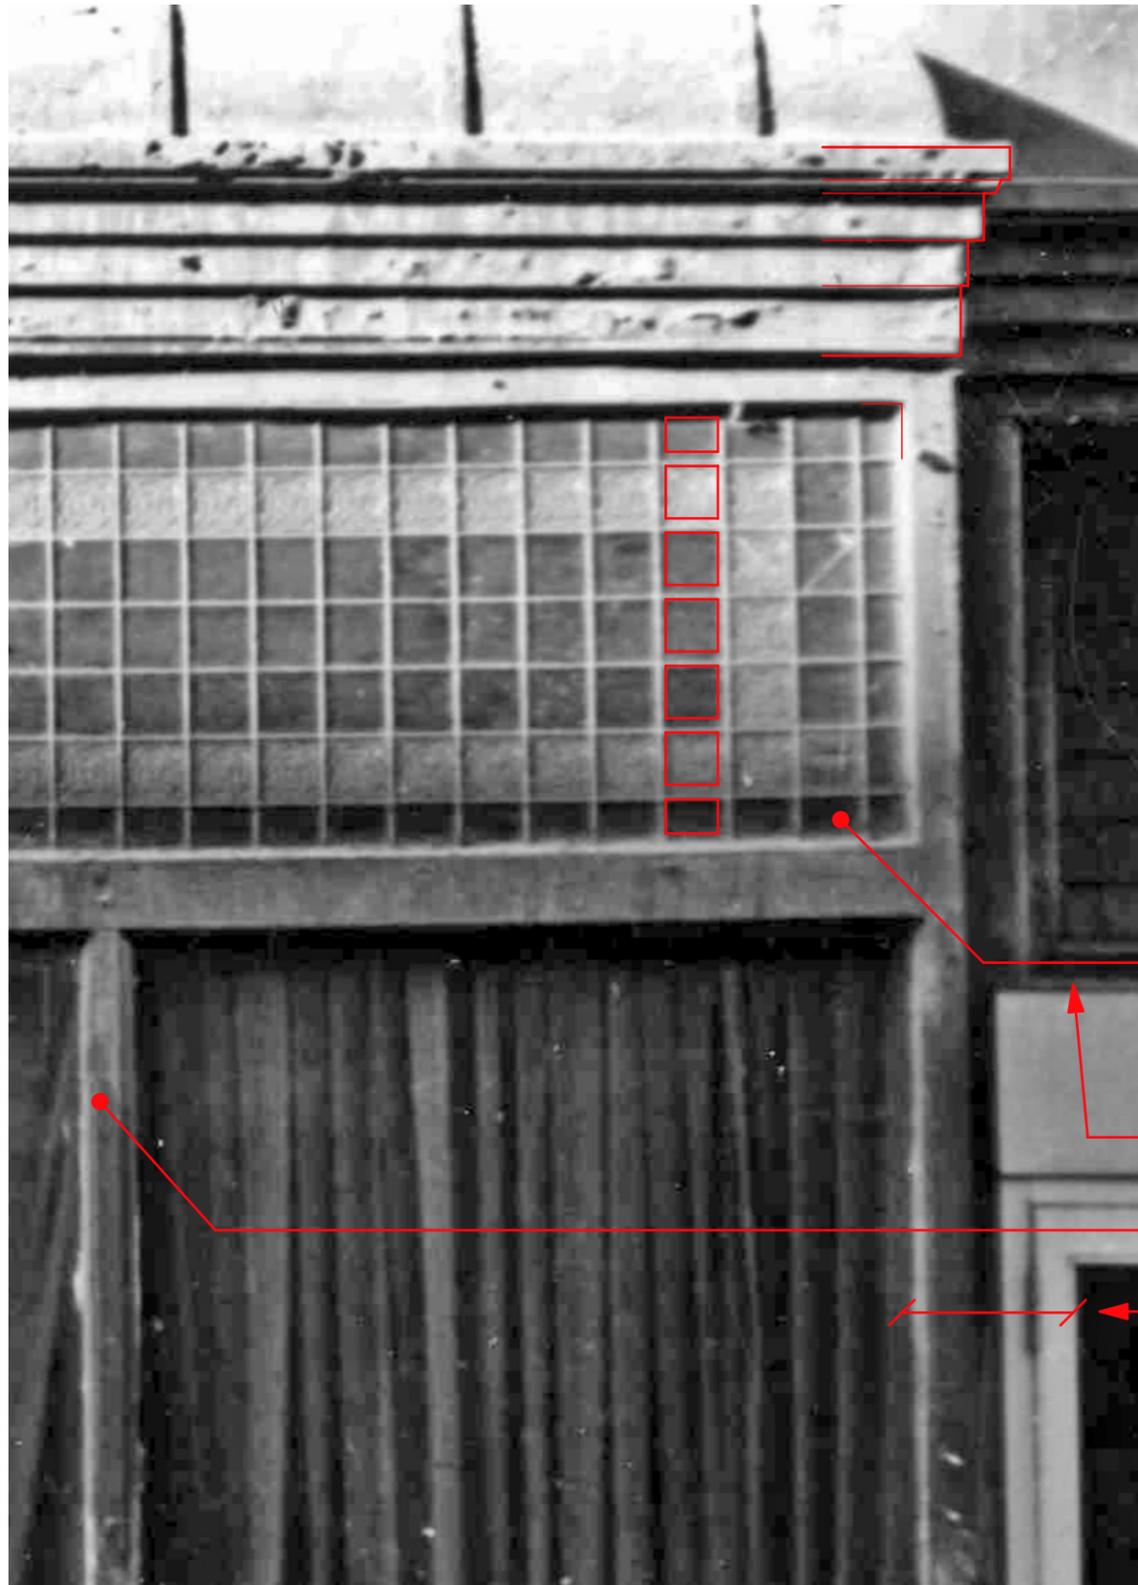

HISTORIC STOREFRONT

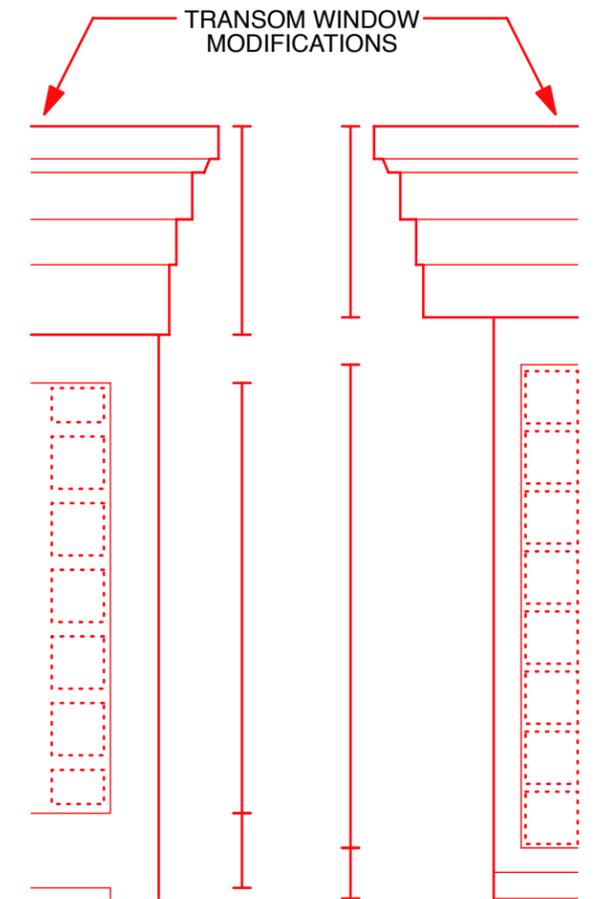

5 SQUARE PANES,
2 SMALLER PANES,
STAINED GLASS
PATTERN

8 PANES OF GLASS,
SLIGHTLY LARGER
TRANSOM


LEADED GLASS
DOOR TRANSOM

NEW DOOR
TRANSOM GLASS
NOT LEADED

WINDOW DIVISION

NO WINDOW
DIVISIONS

DOOR OPENING
MODIFICATION

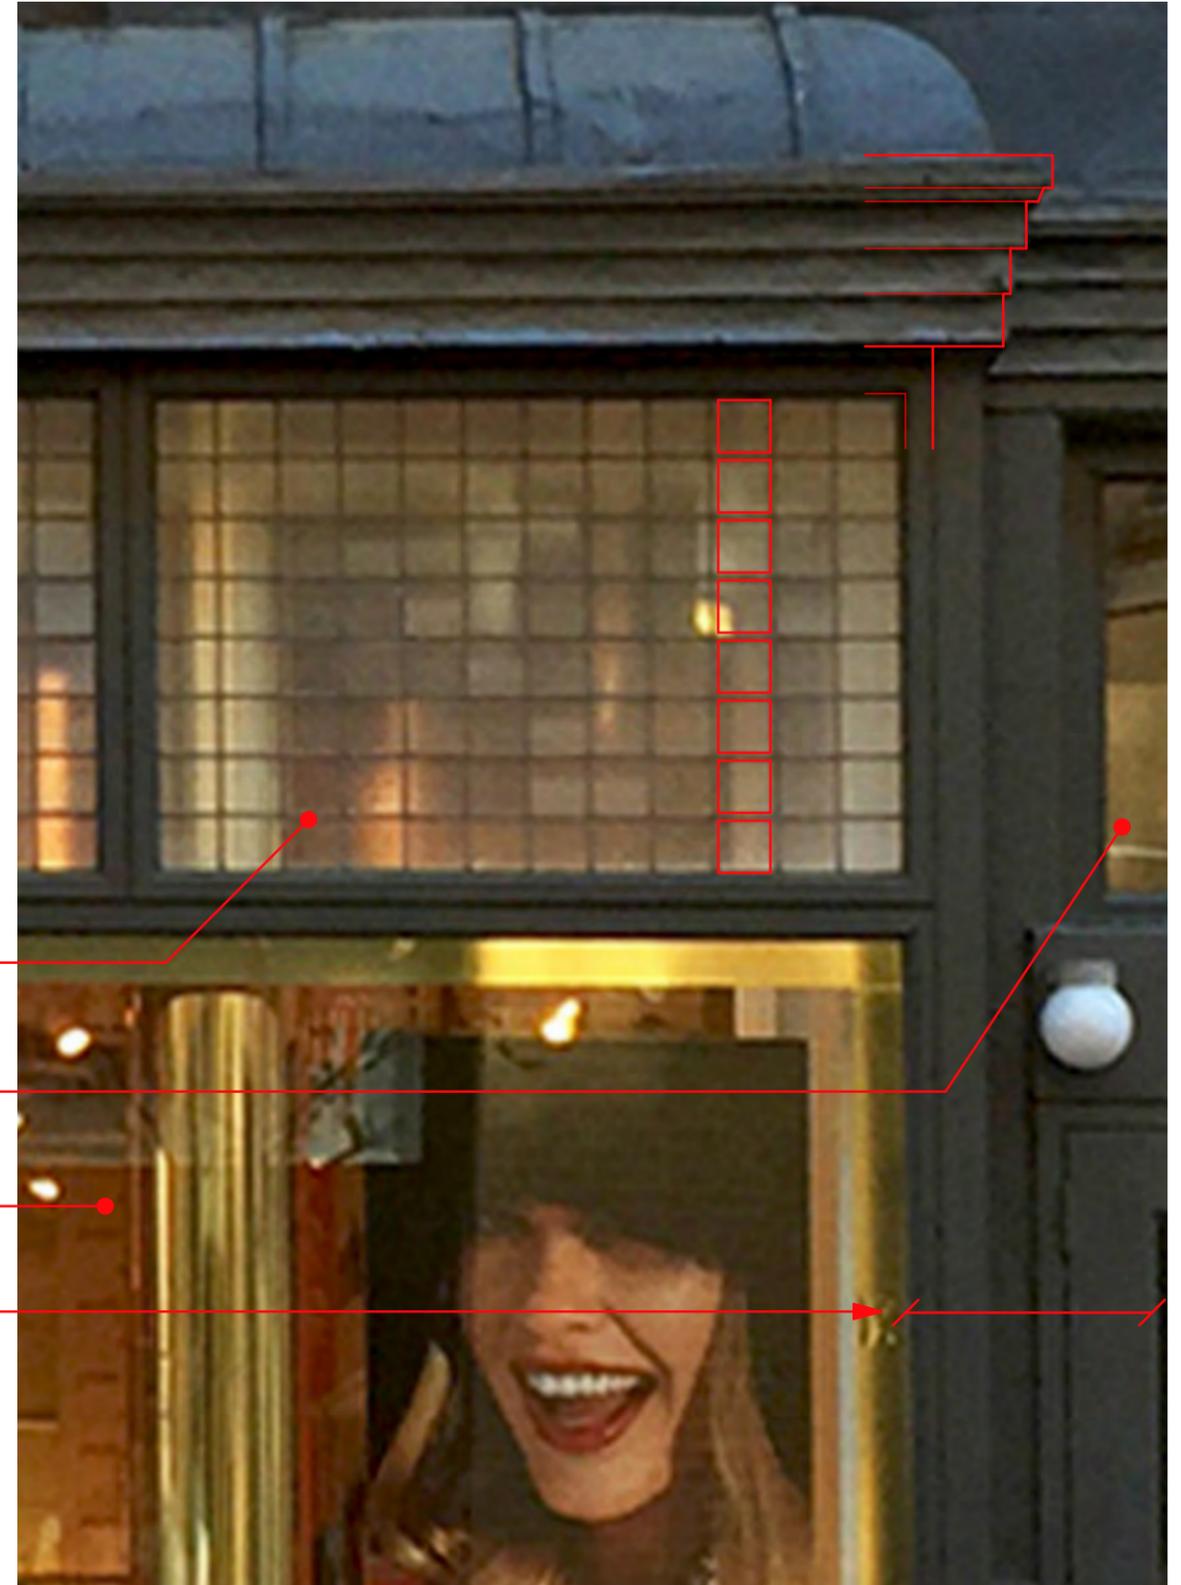

PRESENT DAY, MODIFIED STOREFRONT

131-135 PRINCE STREET DRAFT
EXISTING CONDITIONS AND PROPOSED SIGNAGE



EXISTING SIGNAGE CONFIGURATIONS



PROPOSED TYPICAL CONFIGURATIONS: HANGING SIGNAGE AND TRANSOM SIGNAGE LETTERING

131-135 PRINCE STREET *DRAFT*
EXISTING ELEVATION



1 PARTIAL ELEVATION - EXISTING
007 SCALE: 3/16" = 1' - 0"

131-135 PRINCE STREET *DRAFT*
PROPOSED ELEVATION A



1 PARTIAL ELEVATION - PROPOSED
 008 SCALE: 3/16" = 1' - 0"

131-135 PRINCE STREET *DRAFT*
PROPOSED ELEVATION B



1 PARTIAL ELEVATION - PROPOSED
 008 SCALE: 3/16" = 1' - 0"

**131-135 PRINCE STREET DRAFT
NEIGHBORHOOD REFERENCES**



138 SPRING - SOHO CAST IRON DISTRICT - TRANSOM WINDOW SIGNAGE & HANGING SIGNAGE INTO MASONRY



42 WOOSTER - SOHO CAST IRON DISTRICT - HANGING SIGNAGE INTO MASONRY

131-135 PRINCE STREET *DRAFT*
NEIGHBORHOOD REFERENCES



523 BROADWAY - SOHO CAST IRON DISTRICT - METAL LETTERING IN TRANSOM WINDOW



462 BROADWAY - SOHO CAST IRON DISTRICT - METAL LETTERING OVER HISTORIC STOREFRONT DETAILS

131-135 PRINCE STREET *DRAFT*
NEIGHBORHOOD REFERENCES



486 BROADWAY - SOHO CAST IRON DISTRICT - METAL LETTERING ON TRANSOM



478 BROADWAY - SOHO CAST IRON DISTRICT - METAL LETTERING IN FRONT OF TRANSOM WINDOW

**131-135 PRINCE STREET DRAFT
NEIGHBORHOOD REFERENCES**



488 BROADWAY - SOHO CAST IRON DISTRICT - LETTERING IN FRONT OF STOREFRONT WINDOW



515 BROADWAY - SOHO CAST IRON DISTRICT - LETTERING IN STOREFRONT WINDOW

**131-135 PRINCE STREET DRAFT
NEIGHBORHOOD REFERENCES**



94 SPRING STREET - SOHO CAST IRON DISTRICT - LETTERING IN FRONT OF TRANSOM



524 BROADWAY - SOHO CAST IRON DISTRICT - LETTERING IN FRONT OF TRANSOM

131-135 PRINCE STREET *DRAFT*
NEIGHBORHOOD REFERENCES



451 BROADWAY - SOHO CAST IRON DISTRICT - LETTERING IN FRONT OF TRANSOM



520 BROADWAY - SOHO CAST IRON DISTRICT - METAL LETTERING IN FRONT OF TRANSOM


131-135 PRINCE STREET *DRAFT*
NEIGHBORHOOD REFERENCES



929 BROADWAY - LADIES'S MILE DISTRICT - METAL LETTERING ON TRANSOM WINDOW




131-135 PRINCE STREET DRAFT
PROPOSED DETAILS: STOREFRONT SIGNAGE

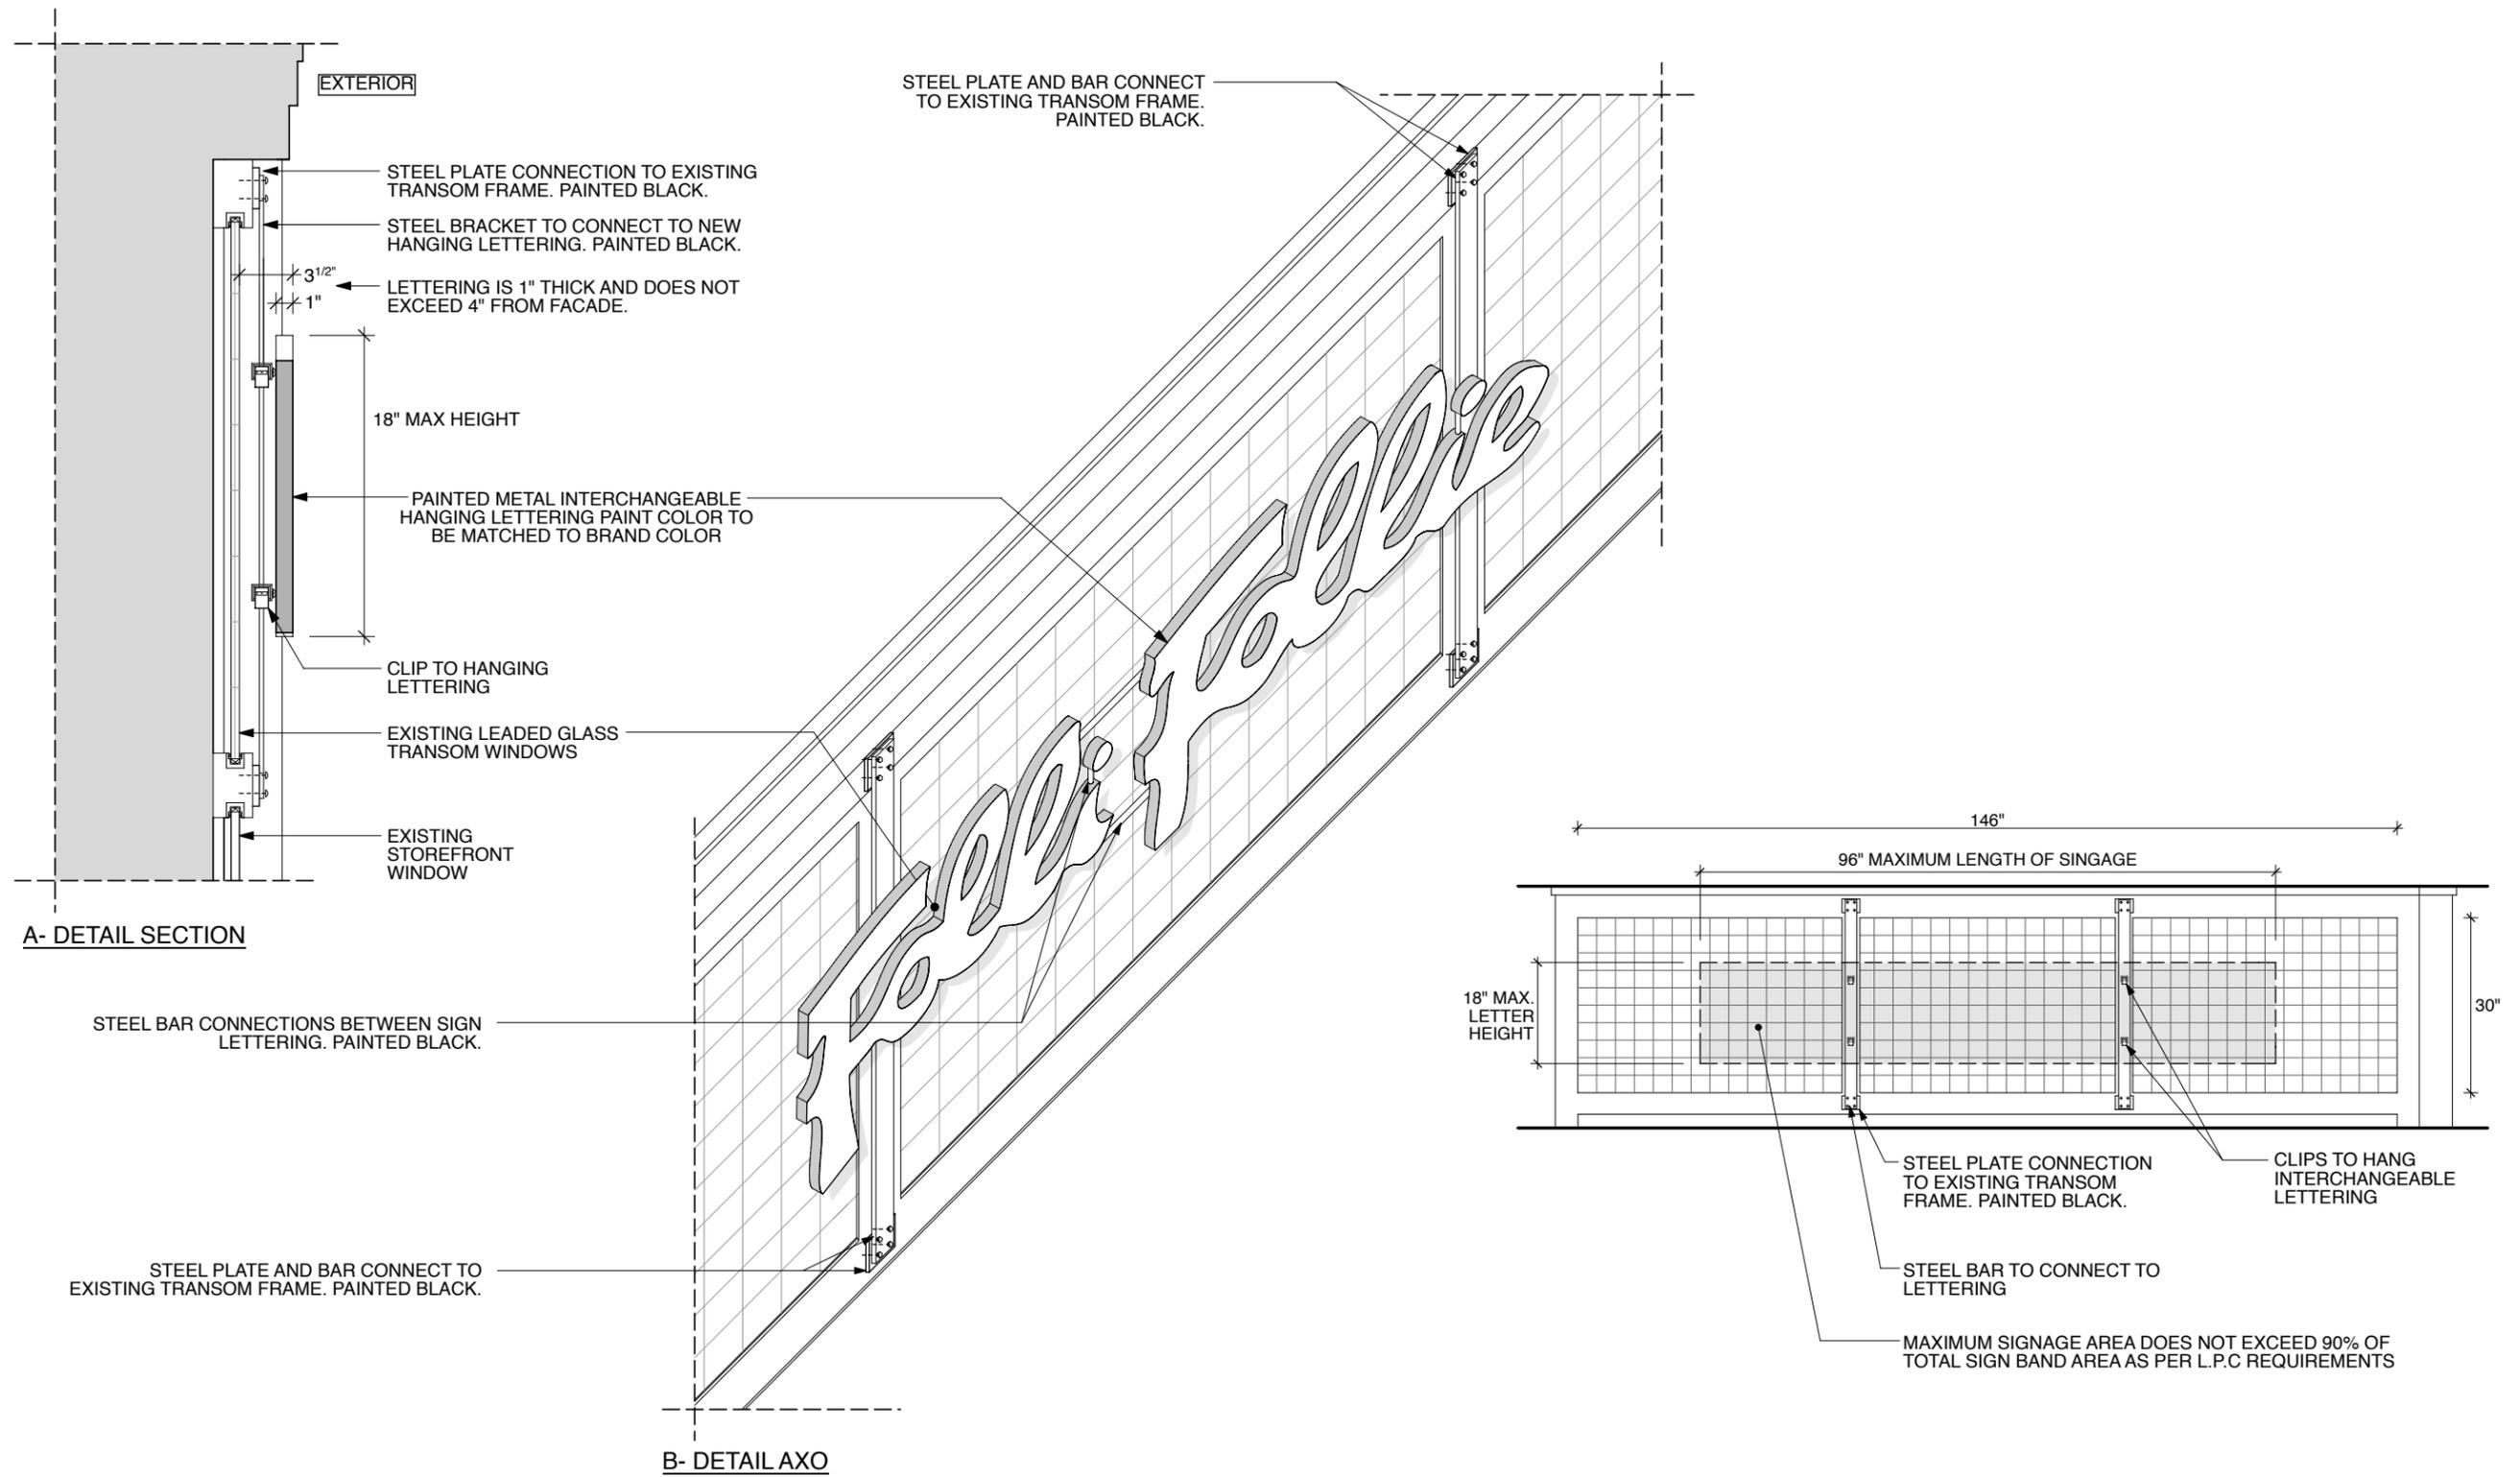


1 HANING METAL LETTERING OVER TRANSOM GLASS
 N.T.S.

2 PROPOSED SIGN BAND AREA FOR HANGING LETTERING
 SCALE: 1" = 1' - 0"

131-135 PRINCE STREET *DRAFT*
PROPOSED DETAILS: HANGING/BRACKET SIGNAGE

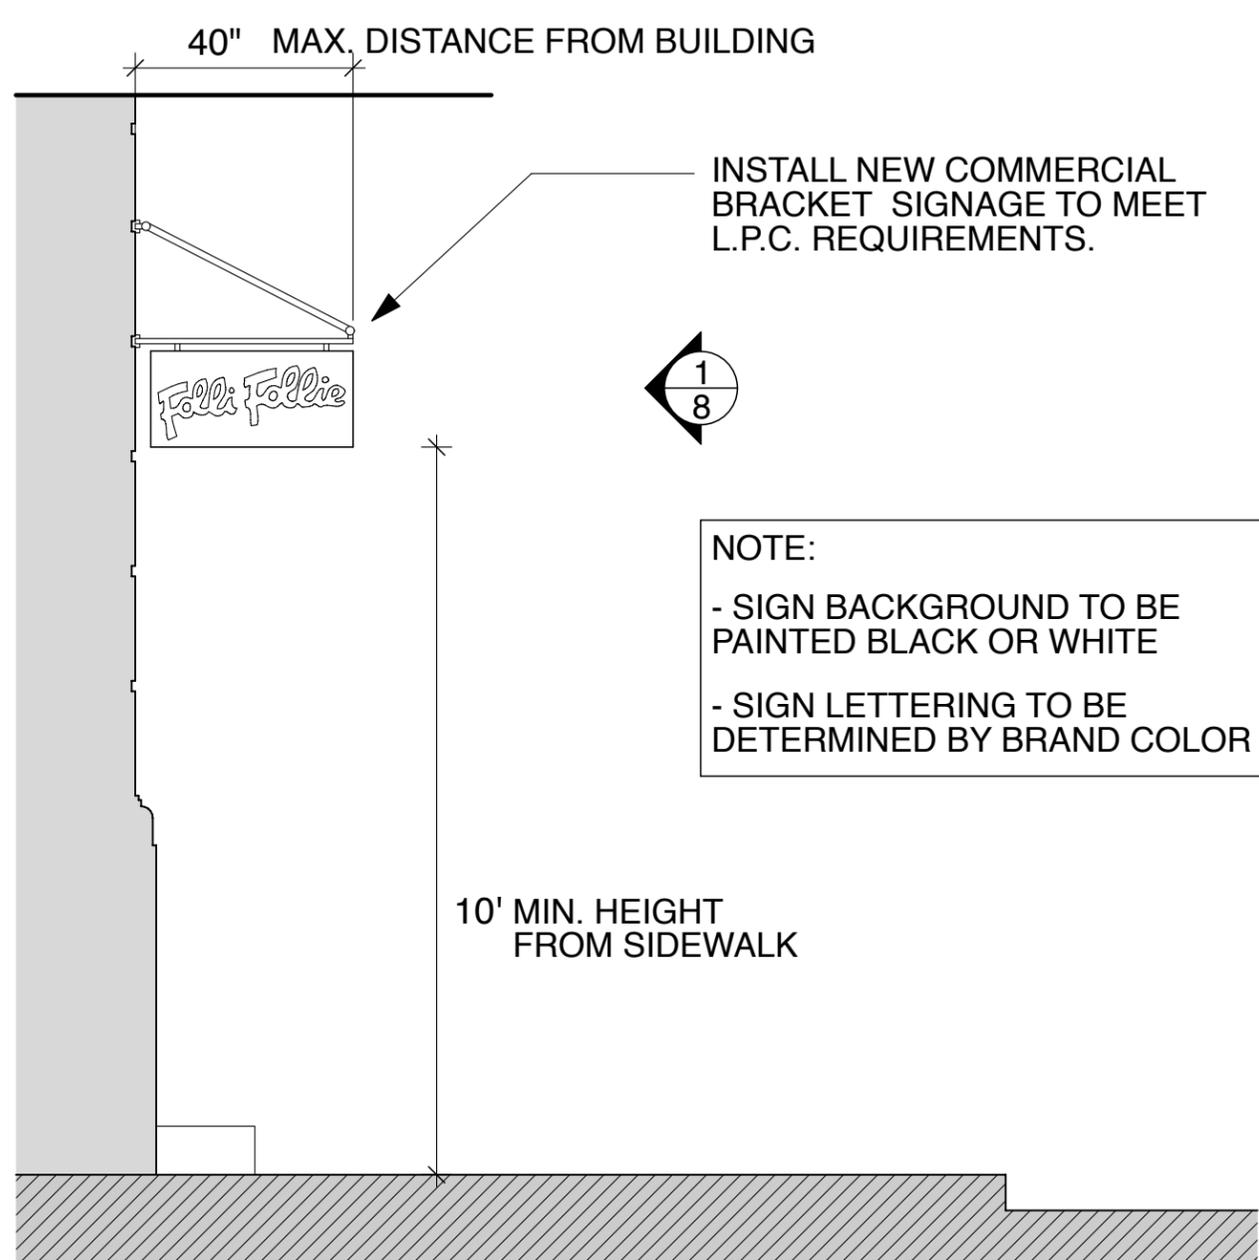

1 SECTION - BRACKET SIGN (TYP.)
 NOT TO SCALE

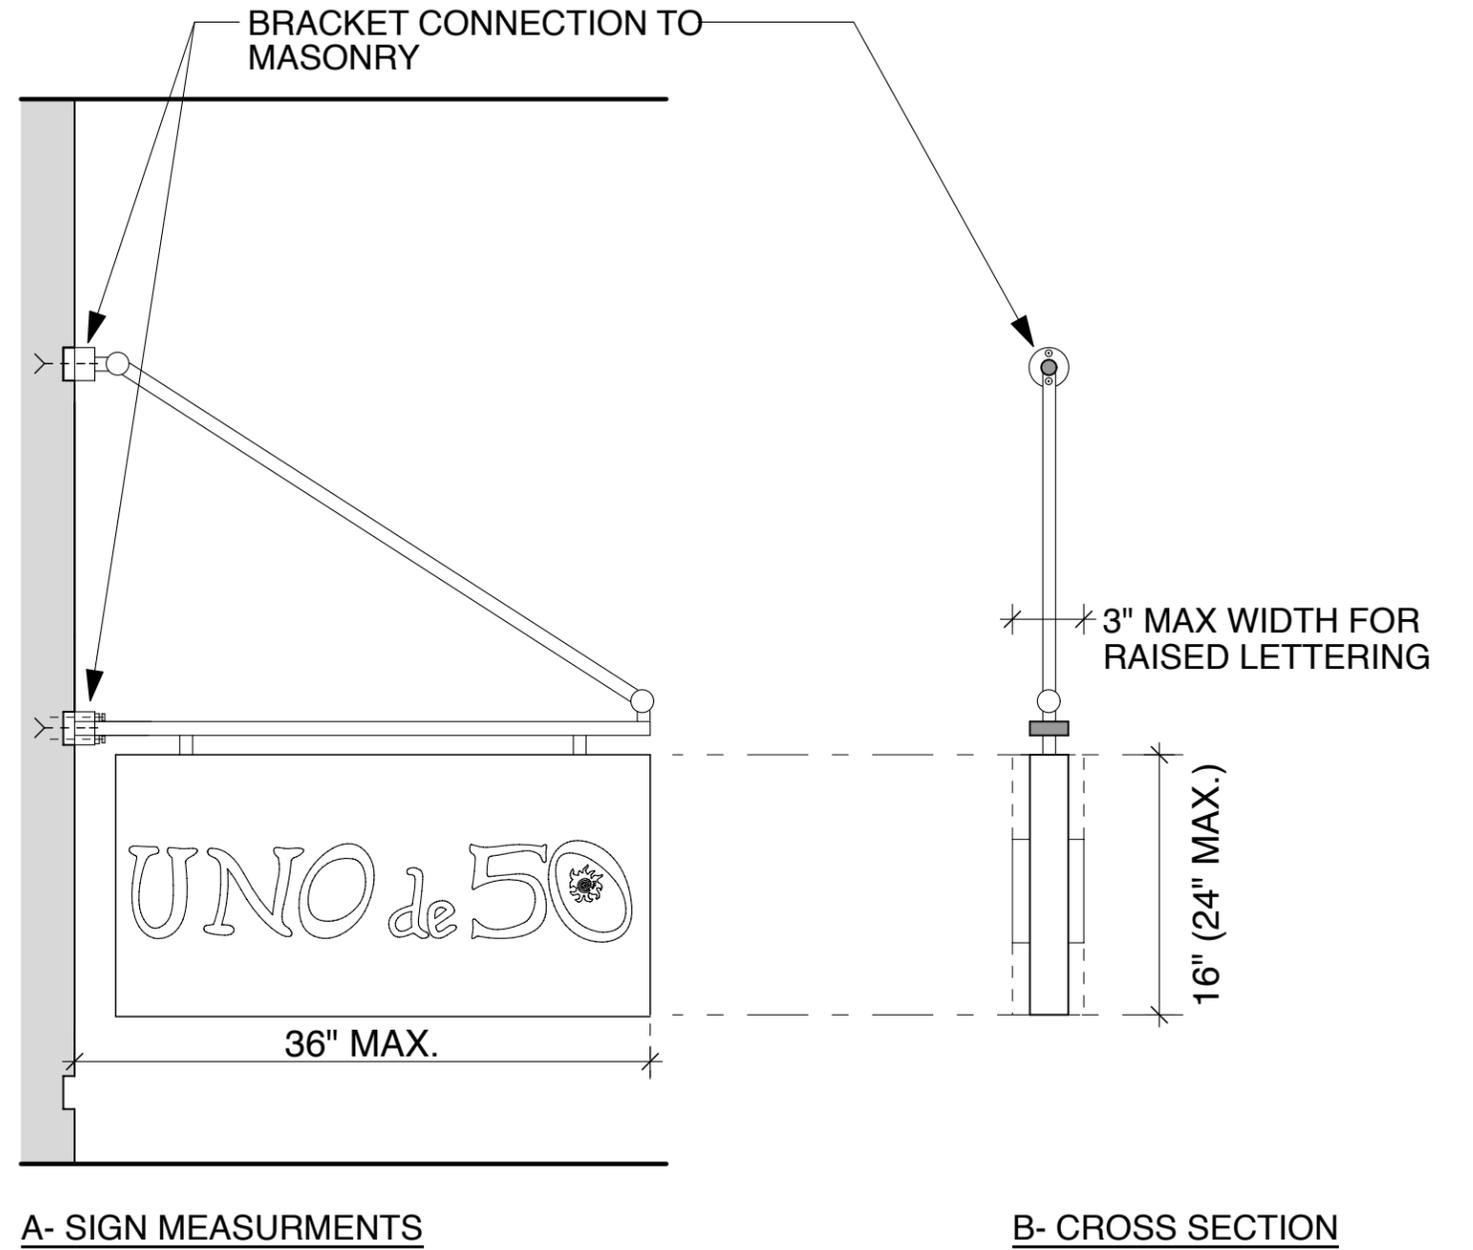

2 DETAIL - SIGN DIMENSIONS (TYP.)
 NOT TO SCALE

