

CLIENT:

IAN SCHRAGER  
COMPANY

PREPARED BY:

Sam  
Schwartz  
Engineering  
D.P.C.

322 8TH AVENUE  
5TH FLOOR  
NEW YORK, NY 10001

SEAL:

FOR REVIEW + FILING  
NOT FOR CONSTRUCTION

NO:	DATE:	REVISION:	APPROVED:
-----	-------	-----------	-----------

PROJECT:

215  
CHRYSTIE STREET

Hotel Loading Zone

DRAWING TITLE:

EXISTING CONDITIONS

DRAWN BY:

KB

CHECKED BY:

RN

SCALE:

1"=40'

PROJECT NUMBER:


15-01-3310

DATE:

MAY 17, 2016

DRAWING NUMBER:

Figure 1

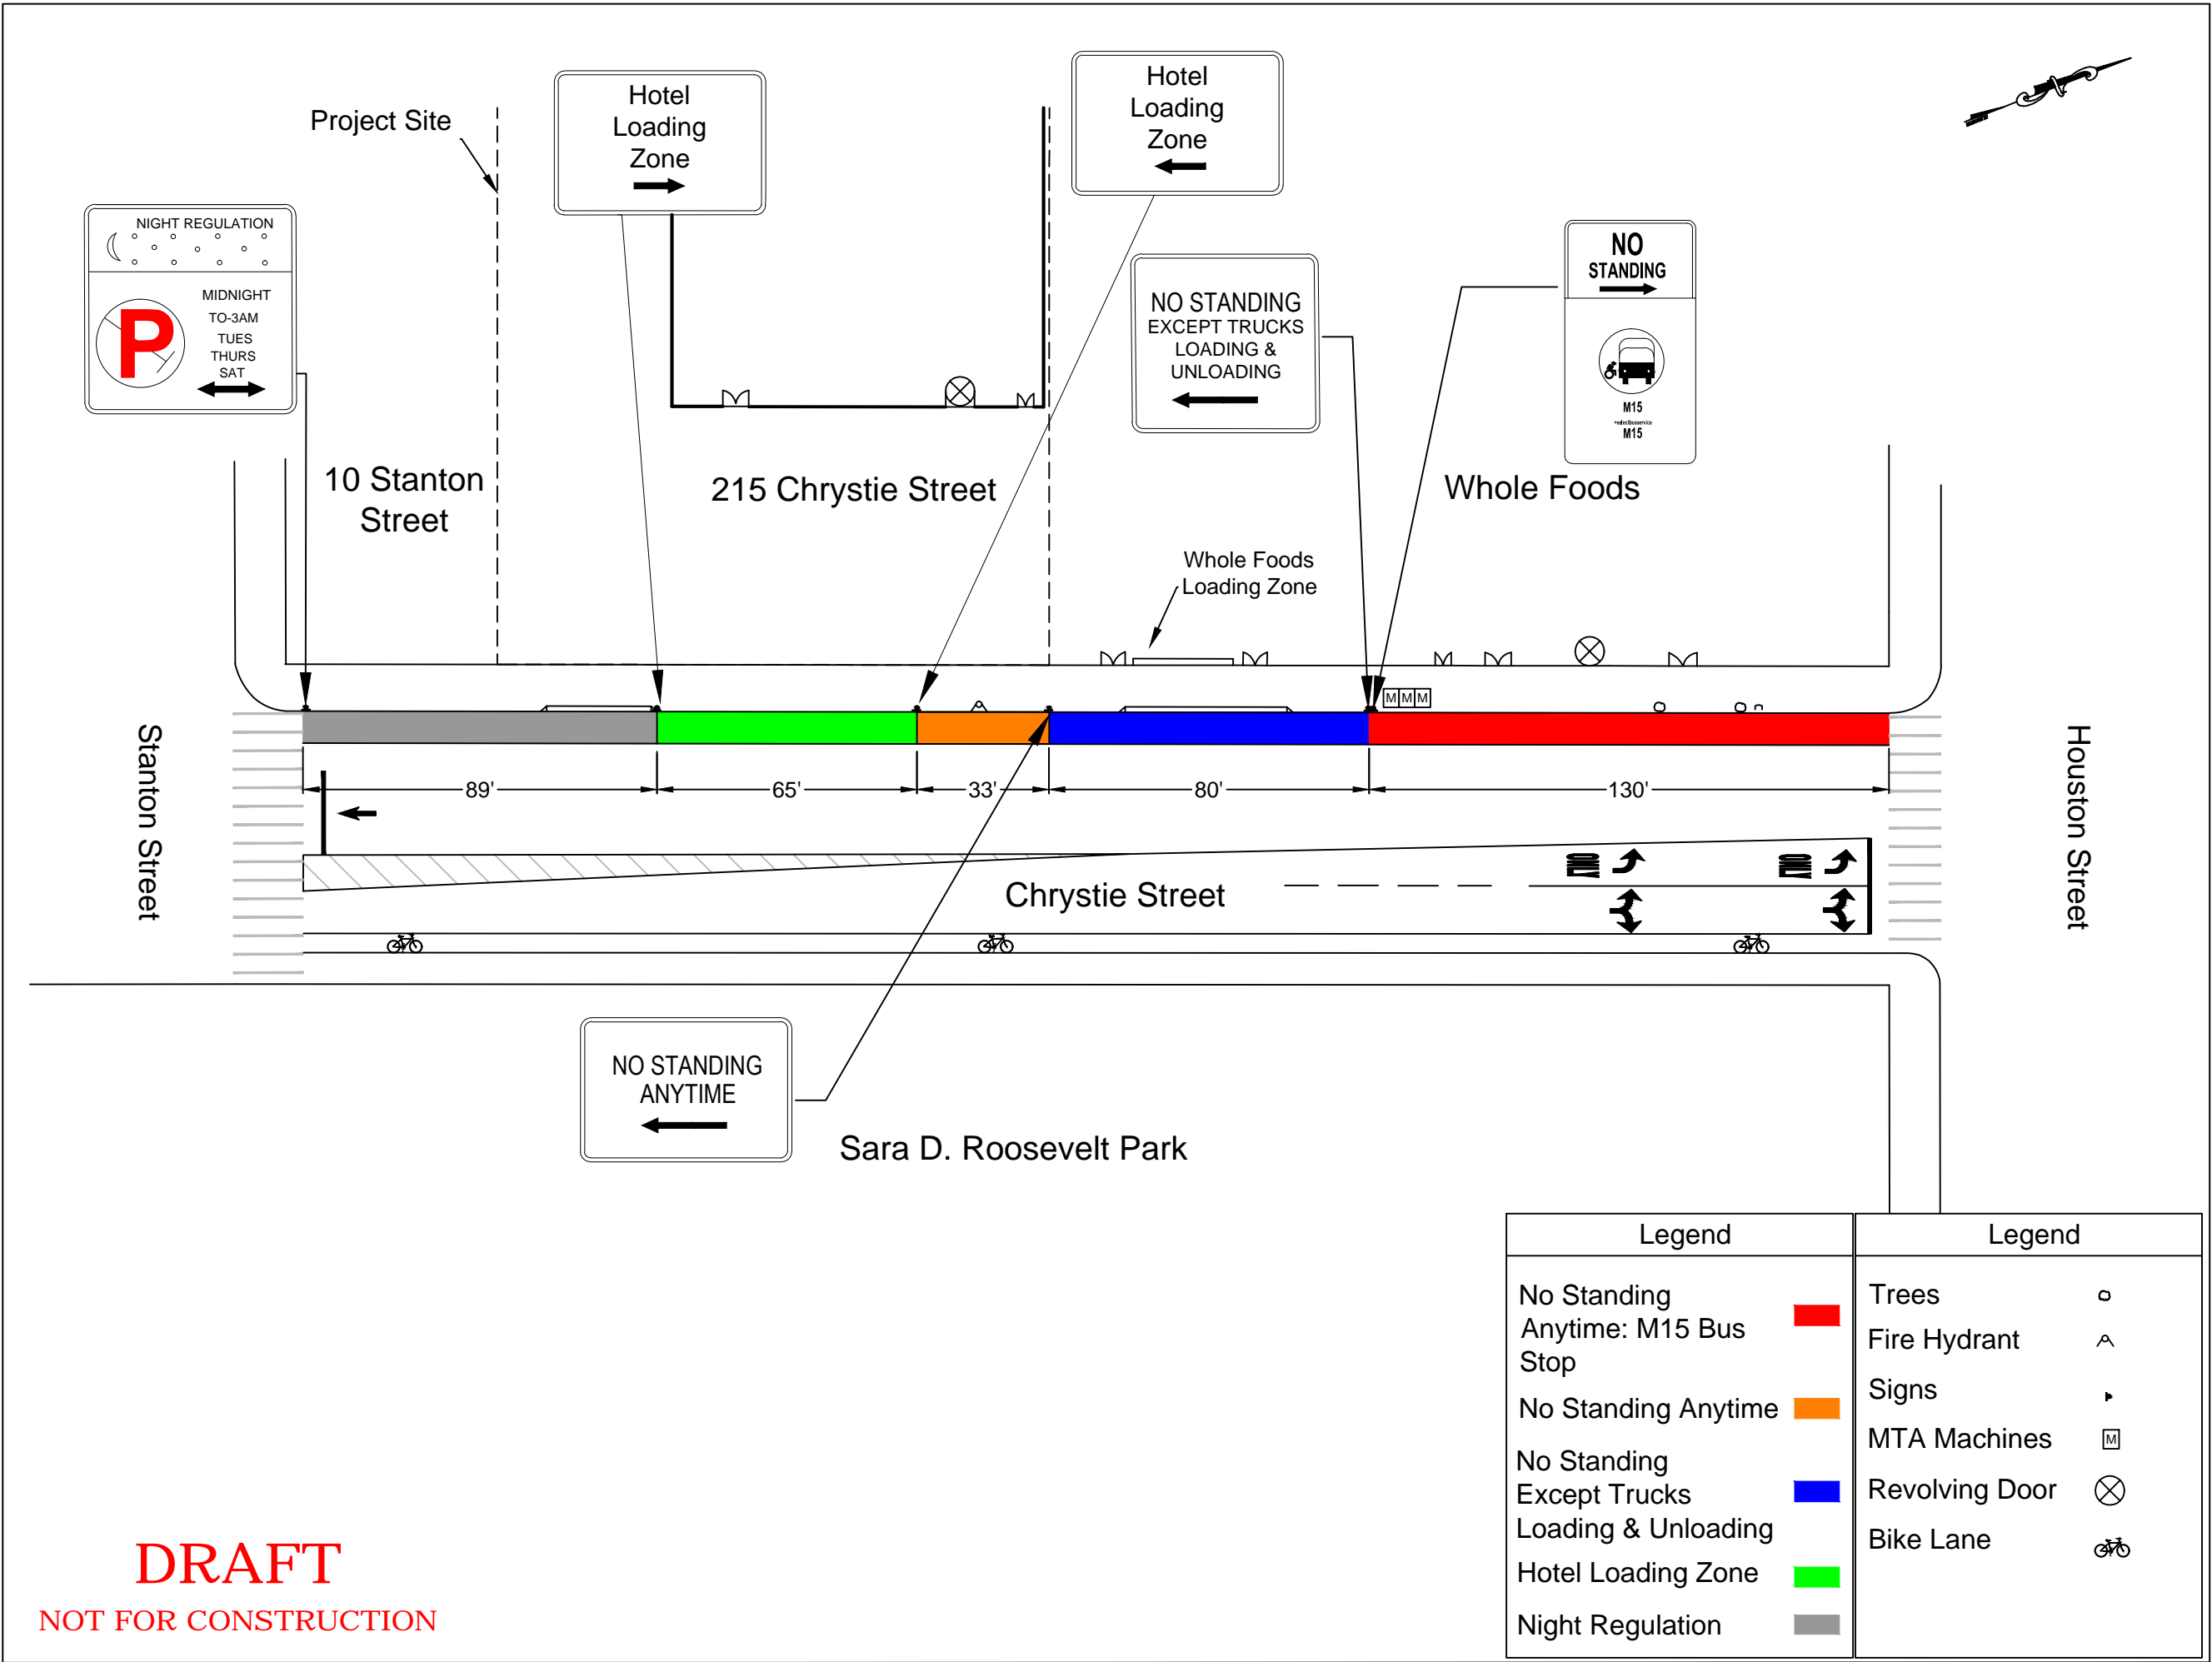

CLIENT:  
  
**IAN SCHRAGER COMPANY**

PREPARED BY:  
  
**Sam Schwartz Engineering D.P.C.**  
  
322 8TH AVENUE  
5TH FLOOR  
NEW YORK, NY 10001

SEAL:  
  
FOR REVIEW + FILING  
NOT FOR CONSTRUCTION

NO:	DATE:	REVISION:	APPROVED:

PROJECT:  
  
**215 CHRYSTIE STREET**  
  
**Hotel Loading Zone**

DRAWING TITLE:  
  
**PROPOSED CONDITIONS**

DRAWN BY:  
KB

CHECKED BY:  
RN

SCALE:  
1"=40'

PROJECT NUMBER:  
15-01-3310

DATE:  
MAY 26, 2016

DRAWING NUMBER:

**Figure 2**