

Le sens commun est le Génie de l'humanité

63W, 90 Street, 1A  
New York, NY 10024  
T. 212 279 3507  
WWW.FANTASTICA.IS

# STREET SEATS STANDARD DESIGN

NEW YORK CITY DEPARTMENT OF  
TRANSPORTATION

SCALE  
1/25



PROJECT: STREET SEATS	CLIENT: NEW YORK CITY DEPARTMENT OF TRANSPORTATION
RICHARD GONZALEZ ARCHITECT, PLLC 603 WEST 140TH STREET APT32 NY NY 10031	DATE: 06.27.15

**RGGA**

THIS IS FOR A PRELIMINARY DESIGN REVIEW IN COMPLIANCE WITH THE BUILDING STANDARDS OF THE CITY OF NEW YORK. THE SEAL AND SIGNATURE OF THE DESIGN PROFESSIONAL DOES NOT WARRANT ANY APPROVAL WITH CITY AGENCIES SUCH AS THE DEPARTMENT OF BUILDINGS, DEPARTMENT OF TRANSPORTATION AND NEW YORK CITY LANDMARKS AMONGST OTHERS. THIS REVIEW IS NOT CONSIDERED AN APPROVAL AND DOES NOT ACKNOWLEDGE FOR TESTING OR CONSTRUCTION SERVICES FOR PROGRESS OR SPECIAL INSPECTIONS. PROJECT OWNER AND SPONSORS WILL BE REQUIRED TO SUBMIT AN INDEPENDENT APPLICATION TO THE CITY AGENCIES IN A SEPARATE REVIEW PROCESS AS REQUIRED BY 1 RCNY§107-01 BY-LAWS OF THE CITY OF NEW YORK.


CUSTOM MODULAR PLANTER 6'x1'x3'  
EUCALYPTUS SIDING (FSC CERTIFIED)

FERMOB BISTRO  
DURAFLON TABLES & CHAIRS

KONTIKI ROUNDEDGE DECK TILES  
GRAY / 12"X12"X15/16"

DWARF RUSH NATIVE/ADAPTED,  
DROUGHT RESISTANT PLANTINGS

DECK PLANTERS 36" X 8.5"  
HIGH-QUALITY RESIN

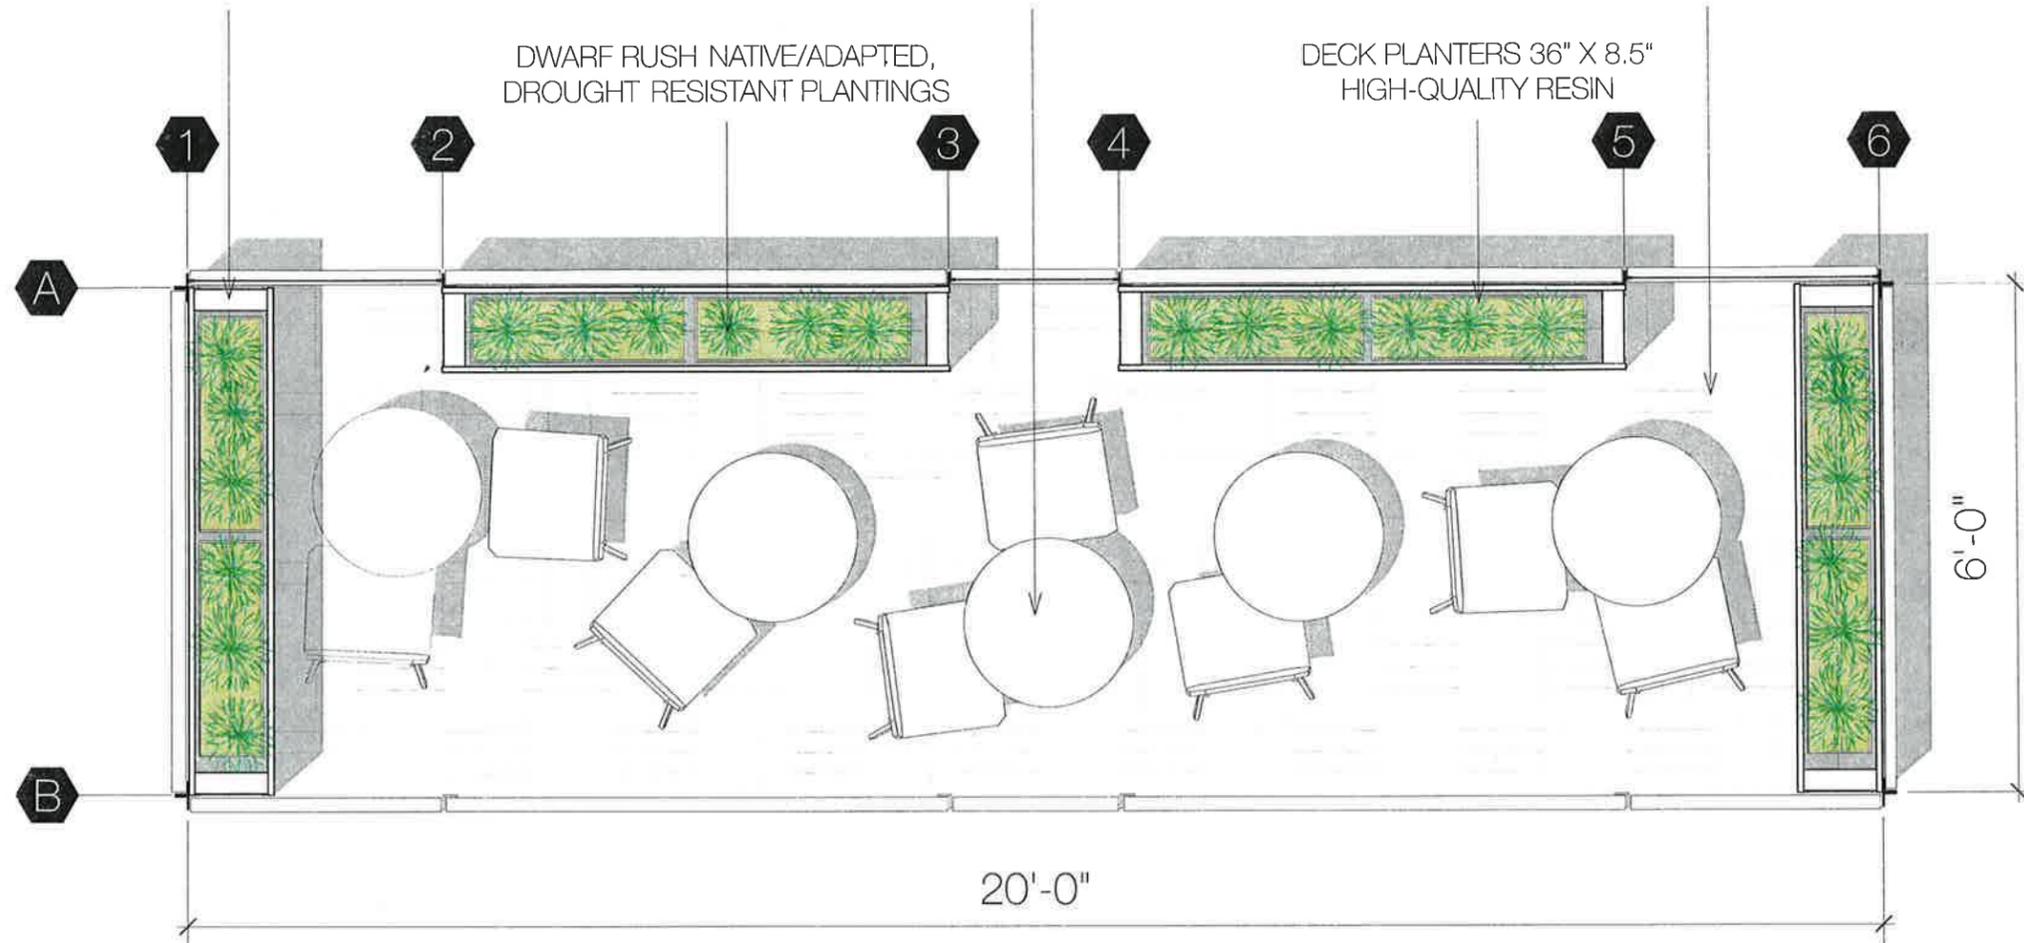

Le sens commun est le Génie de l'humanité

**FANTÁSTICA**

63W, 90 Street, 1A  
New York, NY 10024  
T. 212 279 3507  
WWW.FANTASTICA.IS

**STREET SEATS  
STANDARD DESIGN**

NEW YORK CITY DEPARTMENT OF  
TRANSPORTATION


SCALE  
1/25



PROJECT: STREET SEATS	CLIENT: NEW YORK CITY DEPARTMENT OF TRANSPORTATION	<b>RGAA</b>
RICHARD GONZALEZ ARCHITECT, PLLC 603 WEST 140TH STREET APT32 NY NY 10031	DATE: 06.27.15	

© COPYRIGHT 2014 RICHARD GONZALEZ ARCHITECT, PLLC - ALL RIGHTS RESERVED.

THIS IS FOR A PRELIMINARY DESIGN REVIEW IN COMPLIANCE WITH THE BUILDING STANDARDS OF THE CITY OF NEW YORK. THE SEAL AND SIGNATURE OF THE DESIGN PROFESSIONAL DOES NOT WARRANT ANY APPROVAL WITH CITY AGENCIES SUCH AS THE DEPARTMENT OF BUILDINGS, DEPARTMENT OF TRANSPORTATION AND NEW YORK CITY LANDMARKS AMONGST OTHERS. THIS REVIEW IS NOT CONSIDERED AN APPROVAL AND DOES NOT ACKNOWLEDGE FOR TESTING OR CONSTRUCTION SERVICES FOR PROGRESS OR SPECIAL INSPECTIONS. PROJECT OWNER AND SPONSORS WILL BE REQUIRED TO SUBMIT AN INDEPENDENT APPLICATION TO THE CITY AGENCIES IN A SEPARATE REVIEW PROCESS AS REQUIRED BY 1 RCNY§107-01 BY-LAWS OF THE CITY OF NEW YORK.

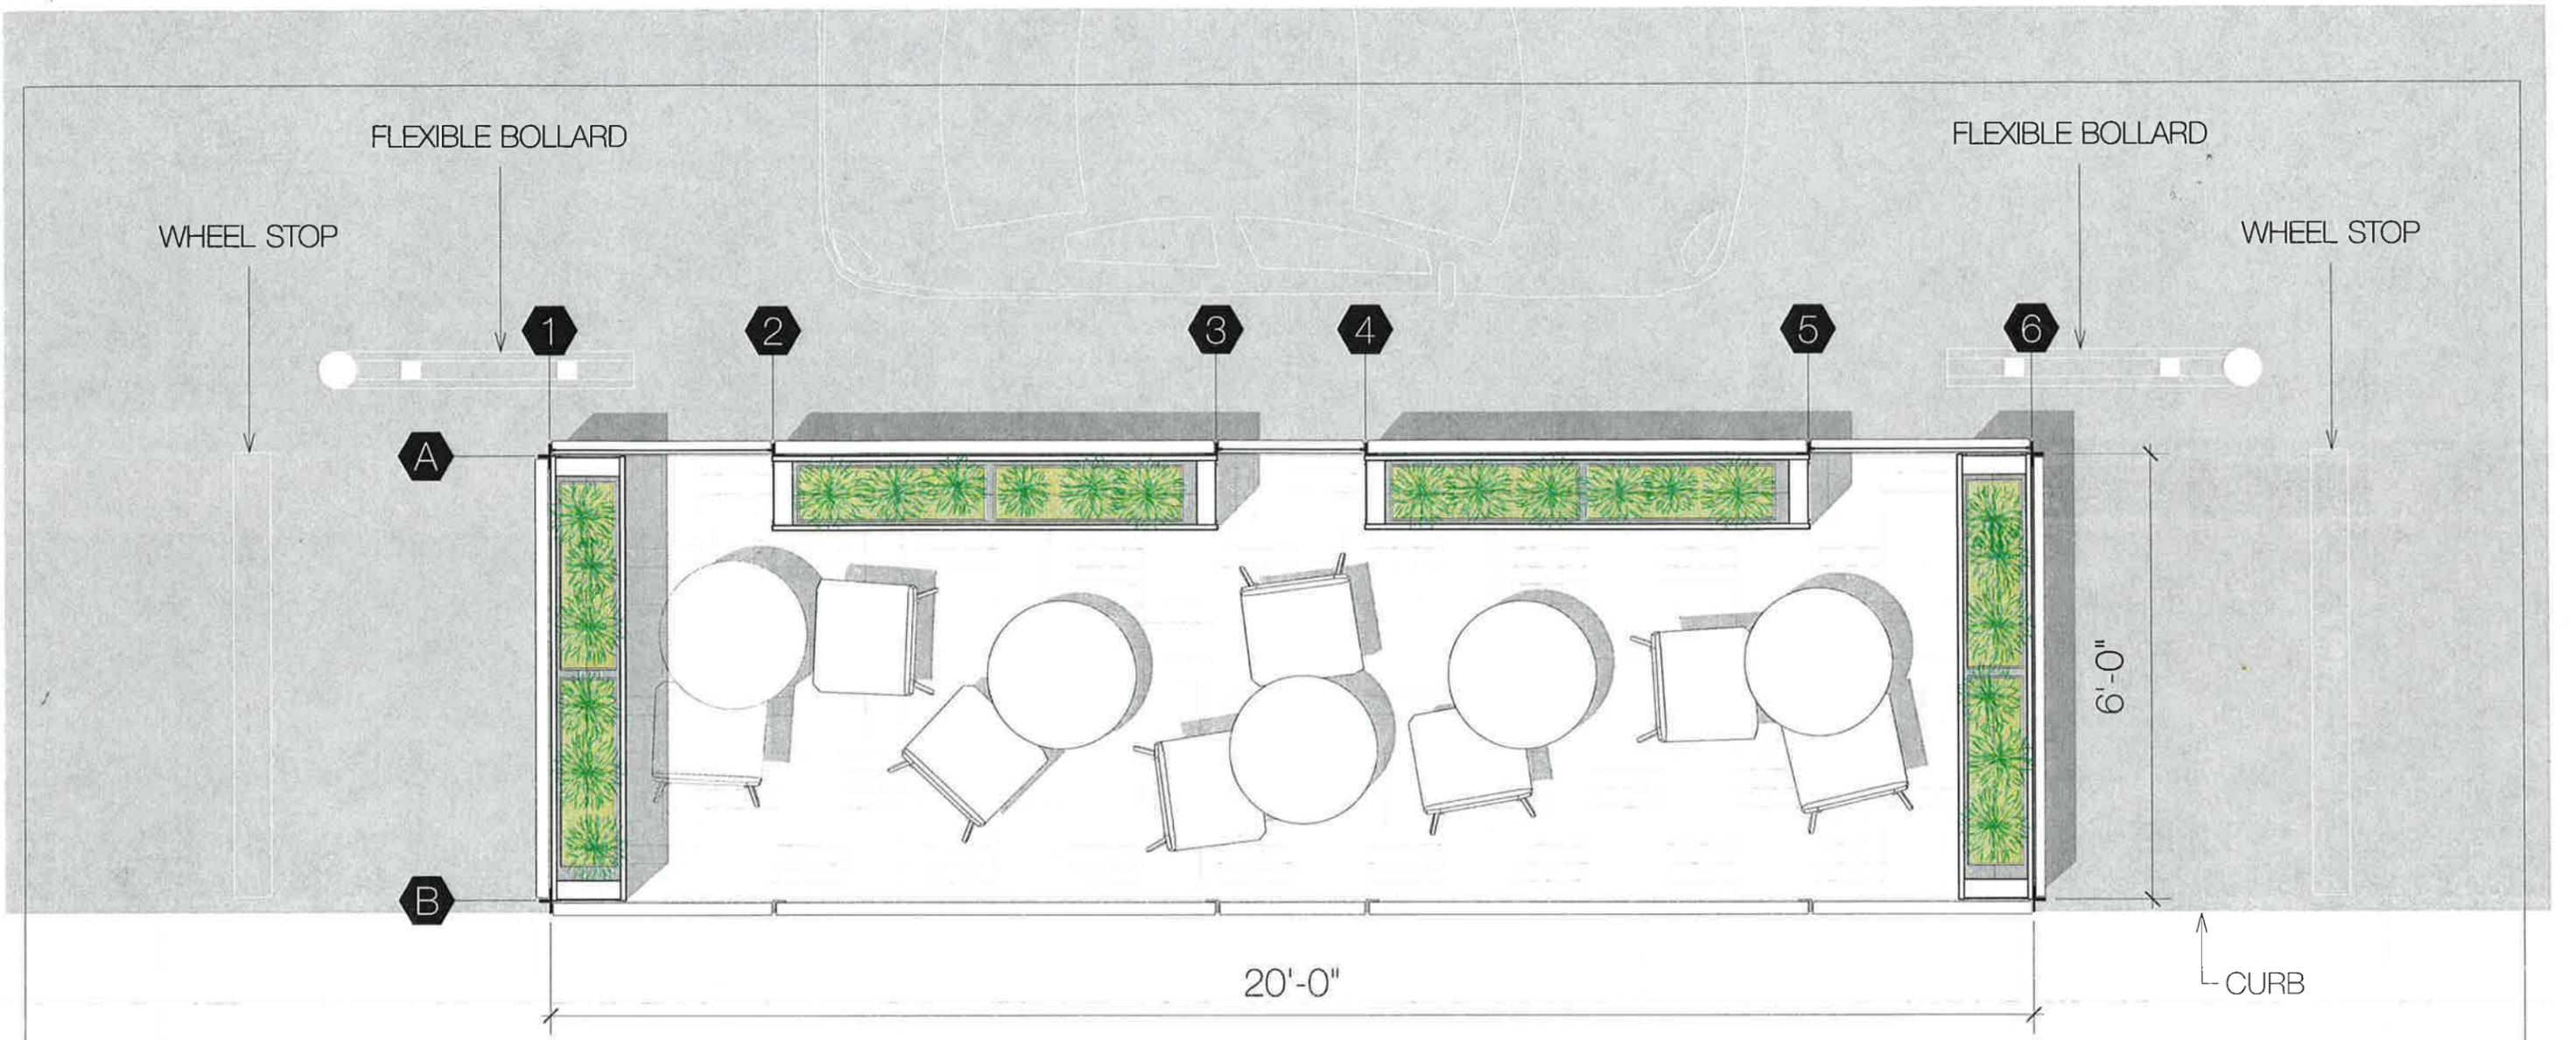


Le sens commun est le Génie de l'humanité

63W, 90 Street, 1A  
New York, NY 10024  
T. 212 279 3507  
WWW.FANTASTICA.IS

# STREET SEATS STANDARD DESIGN

NEW YORK CITY DEPARTMENT OF  
TRANSPORTATION

SCALE  
1/25

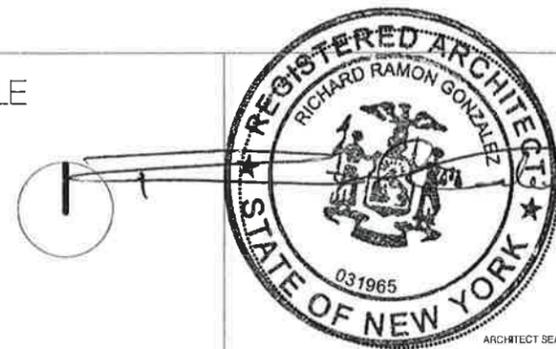


PROJECT: STREET SEATS  
RICHARD GONZALEZ ARCHITECT, PLLC  
603 WEST 140TH STREET APT32 NY NY 10031  
DATE: 06.27.15  
© COPYRIGHT 2014 RICHARD GONZALEZ ARCHITECT, PLLC. ALL RIGHTS RESERVED.

CLIENT: NEW YORK CITY  
DEPARTMENT OF TRANSPORTATION

**RG**A

THIS IS FOR A PRELIMINARY DESIGN REVIEW IN COMPLIANCE WITH THE BUILDING STANDARDS OF THE CITY OF NEW YORK. THE SEAL AND SIGNATURE OF THE DESIGN PROFESSIONAL DOES NOT WARRANT ANY APPROVAL WITH CITY AGENCIES SUCH AS THE DEPARTMENT OF BUILDINGS, DEPARTMENT OF TRANSPORTATION AND NEW YORK CITY LANDMARKS AMONGST OTHERS. THIS REVIEW IS NOT CONSIDERED AN APPROVAL AND DOES NOT ACKNOWLEDGE FOR TESTING OR CONSTRUCTION SERVICES FOR PROGRESS OR SPECIAL INSPECTIONS. PROJECT OWNER AND SPONSORS WILL BE REQUIRED TO SUBMIT AN INDEPENDENT APPLICATION TO THE CITY AGENCIES IN A SEPARATE REVIEW PROCESS AS REQUIRED BY 1 RCNY§107-01 BY-LAWS OF THE CITY OF NEW YORK.

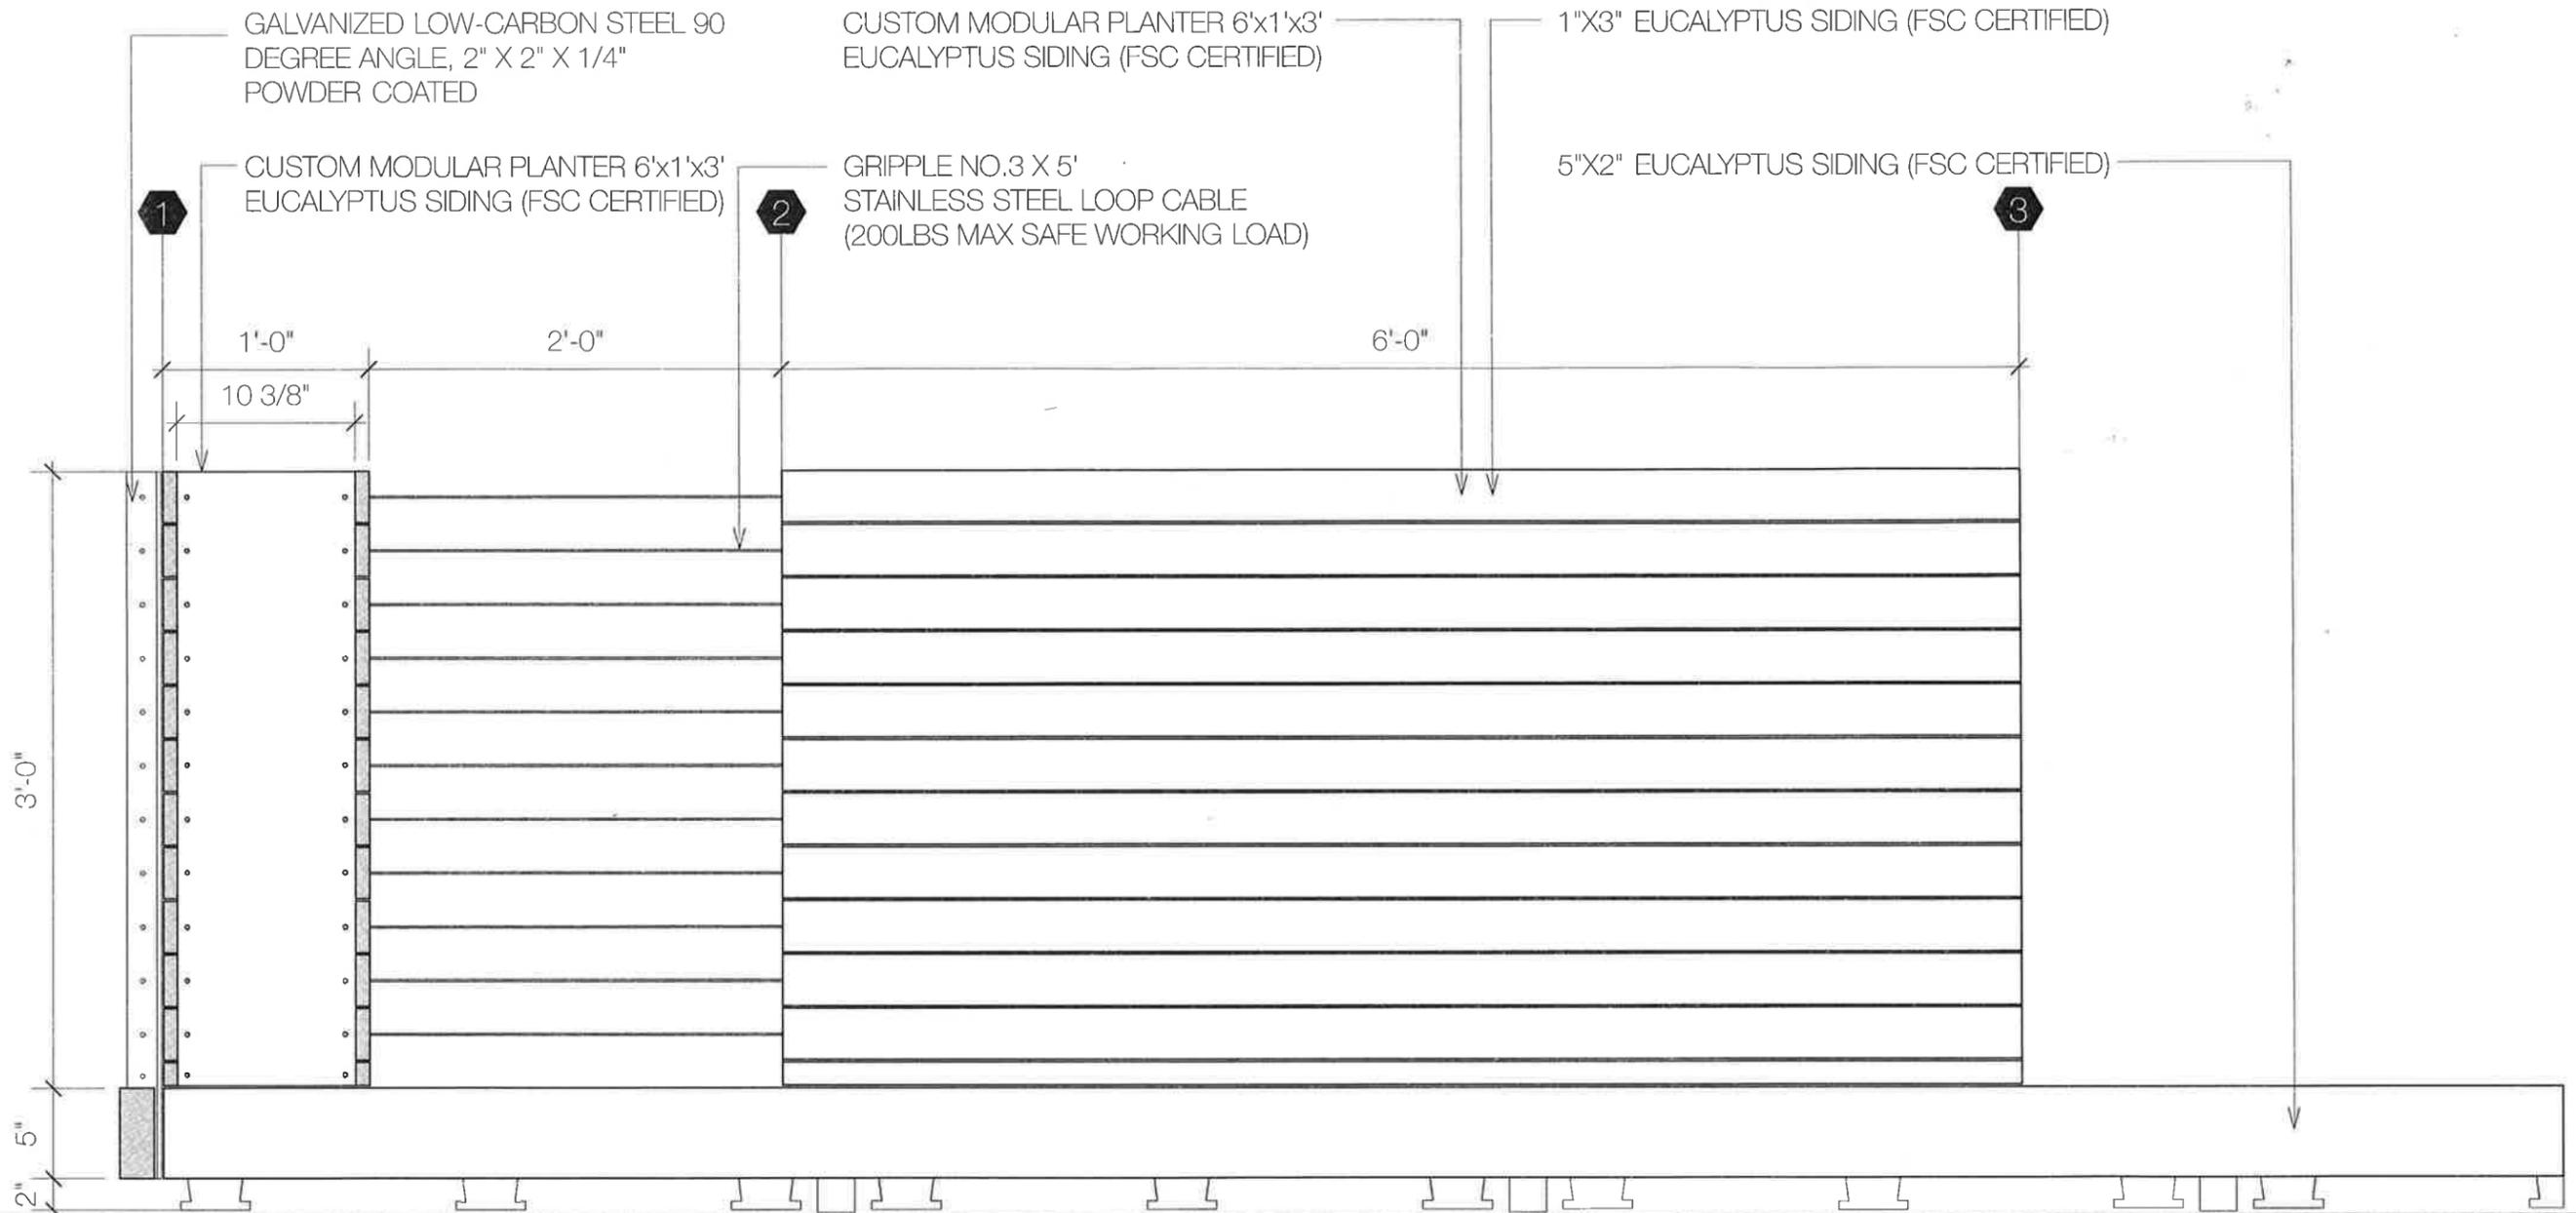

Le sens commun est le Génie de l'humanité

63W, 90 Street, 1A  
 New York, NY 10024  
 T. 212 279 3507  
 WWW.FANTASTICA.IS

# STREET SEATS STANDARD DESIGN

NEW YORK CITY DEPARTMENT OF  
 TRANSPORTATION


SCALE  
 1/10



PROJECT: STREET SEATS  
 RICHARD GONZALEZ ARCHITECT, PLLC  
 603 WEST 140TH STREET APT32 NY NY 10031  
 CLIENT: NEW YORK CITY DEPARTMENT OF TRANSPORTATION  
 DATE: 06.27.15  
 © COPYRIGHT 2014 RICHARD GONZALEZ ARCHITECT, PLLC- ALL RIGHTS RESERVED.



THIS IS FOR A PRELIMINARY DESIGN REVIEW IN COMPLIANCE WITH THE BUILDING STANDARDS OF THE CITY OF NEW YORK. THE SEAL AND SIGNATURE OF THE DESIGN PROFESSIONAL DOES NOT WARRANT ANY APPROVAL WITH CITY AGENCIES SUCH AS THE DEPARTMENT OF BUILDINGS, DEPARTMENT OF TRANSPORTATION AND NEW YORK CITY LANDMARKS AMONGST OTHERS. THIS REVIEW IS NOT CONSIDERED AN APPROVAL AND DOES NOT ACKNOWLEDGE FOR TESTING OR CONSTRUCTION SERVICES FOR PROGRESS OR SPECIAL INSPECTIONS. PROJECT OWNER AND SPONSORS WILL BE REQUIRED TO SUBMIT AN INDEPENDENT APPLICATION TO THE CITY AGENCIES IN A SEPARATE REVIEW PROCESS AS REQUIRED BY 1 RCNY§107-01 BY-LAWS OF THE CITY OF NEW YORK.

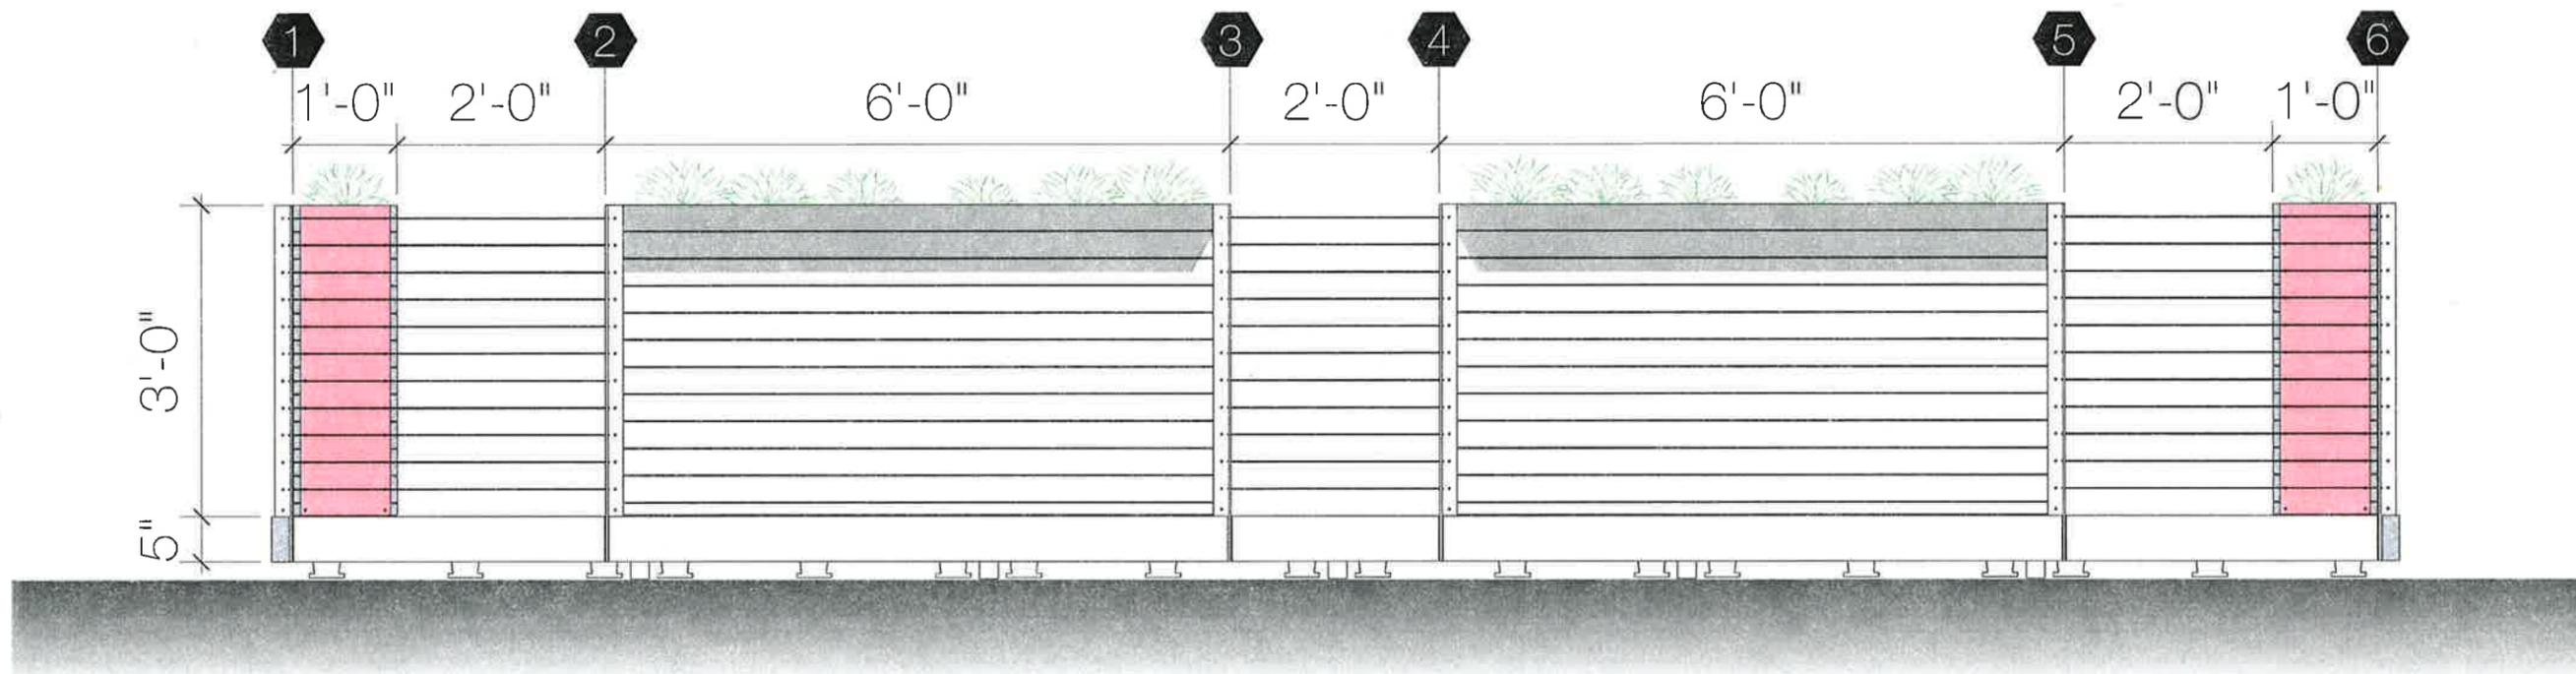


Le sens commun est le Génie de l'humanité

63W, 90 Street, 1A  
New York, NY 10024  
T. 212 279 3507  
WWW.FANTASTICA.IS

# STREET SEATS STANDARD DESIGN

NEW YORK CITY DEPARTMENT OF  
TRANSPORTATION

SCALE  
1/20

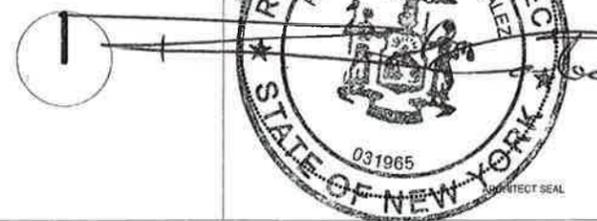

PROJECT: STREET SEATS

RICHARD GONZALEZ ARCHITECT, PLLC  
603 WEST 140TH STREET APT32 NY NY 10031


CLIENT: NEW YORK CITY  
DEPARTMENT OF TRANSPORTATION

DATE: 06.27.15

**RG**A

© COPYRIGHT 2014 RICHARD GONZALEZ ARCHITECT, PLLC. ALL RIGHTS RESERVED.

THIS IS FOR A PRELIMINARY DESIGN REVIEW IN COMPLIANCE WITH THE BUILDING STANDARDS OF THE CITY OF NEW YORK. THE SEAL AND SIGNATURE OF THE DESIGN PROFESSIONAL DOES NOT WARRANT ANY APPROVAL WITH CITY AGENCIES SUCH AS THE DEPARTMENT OF BUILDINGS, DEPARTMENT OF TRANSPORTATION AND NEW YORK CITY LANDMARKS AMONGST OTHERS. THIS REVIEW IS NOT CONSIDERED AN APPROVAL AND DOES NOT ACKNOWLEDGE FOR TESTING OR CONSTRUCTION SERVICES FOR PROGRESS OR SPECIAL INSPECTIONS. PROJECT OWNER AND SPONSORS WILL BE REQUIRED TO SUBMIT AN INDEPENDENT APPLICATION TO THE CITY AGENCIES IN A SEPARATE REVIEW PROCESS AS REQUIRED BY 1 RCNY§107-01 BY-LAWS OF THE CITY OF NEW YORK.

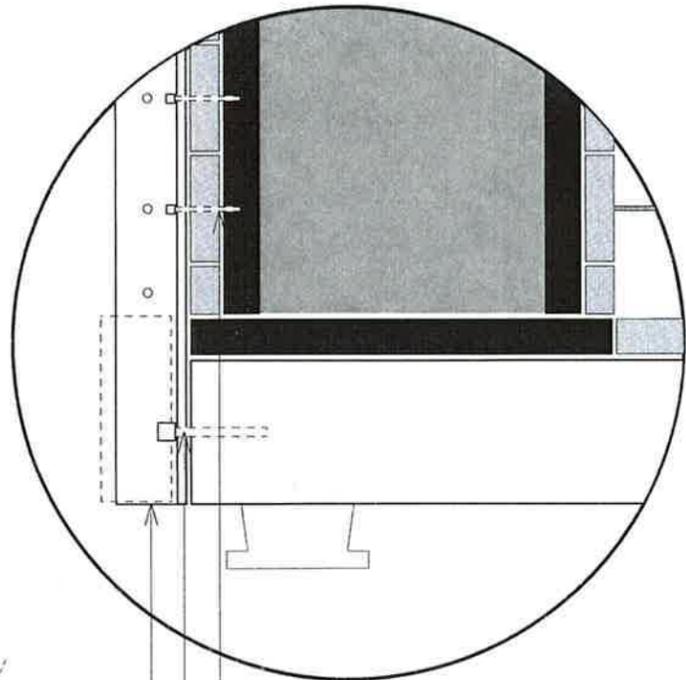

TO P.T. FRAMING, TYP.

TO P.T. FRAMING, TYP.

GALVANIZED LOW-CARBON STEEL  
90 DEGREE ANGLE, 2" X 2" X 1/4"  
POWDER COATED


GALVANIZED LOW-CARBON STEEL  
90 DEGREE ANGLE, 2" X 2" X 1/4" POWDER COATED

CUSTOM MODULAR PLANTER 6'x1'x3'  
EUCALYPTUS SIDING (FSC CERTIFIED)

DECK PLANTERS 30" X 8.5" X 5"  
HIGH-QUALITY RESIN

DWARF RUSH NATIVE/ADAPTED,  
DROUGHT RESISTANT PLANTINGS

KONTIKI ROUNDEDGE DECK TILES  
GRAY / 12"X12"X15/16"

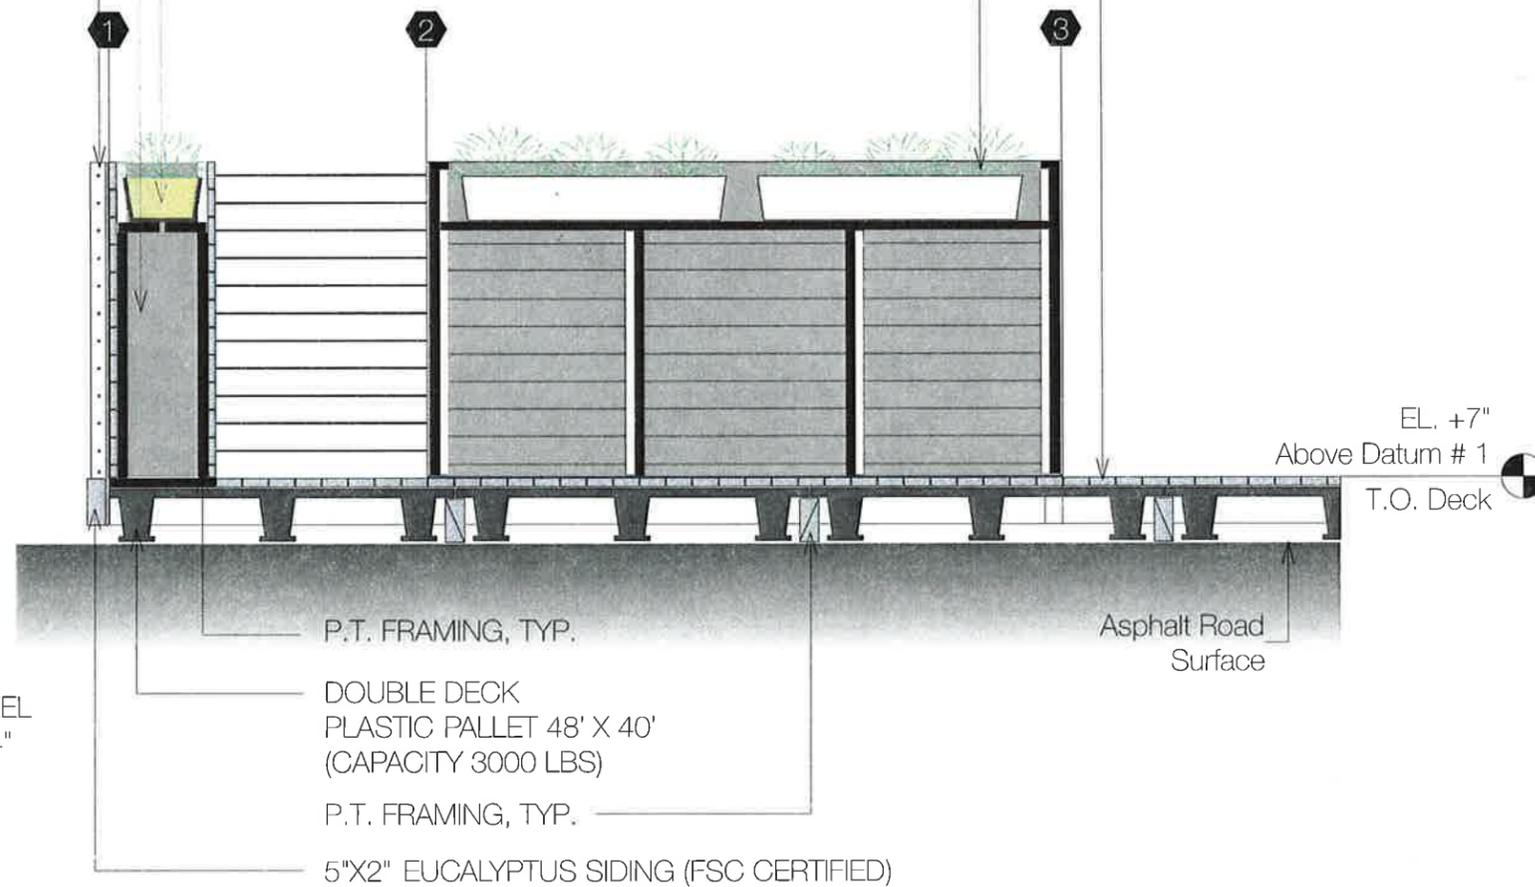

P.T. FRAMING, TYP.

DOUBLE DECK  
PLASTIC PALLET 48' X 40'  
(CAPACITY 3000 LBS)

P.T. FRAMING, TYP.

5"X2" EUCALYPTUS SIDING (FSC CERTIFIED)

Asphalt Road  
Surface

EL. +7"  
Above Datum # 1  
T.O. Deck



Le sens commun est le  
Génie de l'humanité

63W, 90 Street, 1A  
New York, NY 10024  
T. 212 279 3507  
WWW.FANTASTICA.IS

# STREET SEATS STANDARD DESIGN

NEW YORK CITY DEPARTMENT OF  
TRANSPORTATION

SCALE  
1/20



PROJECT: STREET SEATS

CLIENT: NEW YORK CITY  
DEPARTMENT OF TRANSPORTATION


RICHARD GONZALEZ ARCHITECT, PLLC  
603 WEST 140TH STREET APT32 NY NY 10031

DATE: 06.27.15

**RG**A

© COPYRIGHT 2014 RICHARD GONZALEZ ARCHITECT, PLLC. ALL RIGHTS RESERVED.

THIS IS FOR A PRELIMINARY DESIGN REVIEW IN COMPLIANCE WITH THE BUILDING STANDARDS OF THE CITY OF NEW YORK. THE SEAL AND SIGNATURE OF THE DESIGN PROFESSIONAL DOES NOT WARRANT ANY APPROVAL WITH CITY AGENCIES SUCH AS THE DEPARTMENT OF BUILDINGS, DEPARTMENT OF TRANSPORTATION AND NEW YORK CITY LANDMARKS AMONGST OTHERS. THIS REVIEW IS NOT CONSIDERED AN APPROVAL AND DOES NOT ACKNOWLEDGE FOR TESTING OR CONSTRUCTION SERVICES FOR PROGRESS OR SPECIAL INSPECTIONS. PROJECT OWNER AND SPONSORS WILL BE REQUIRED TO SUBMIT AN INDEPENDENT APPLICATION TO THE CITY AGENCIES IN A SEPARATE REVIEW PROCESS AS REQUIRED BY 1 RCNY§107-01 BY-LAWS OF THE CITY OF NEW YORK.

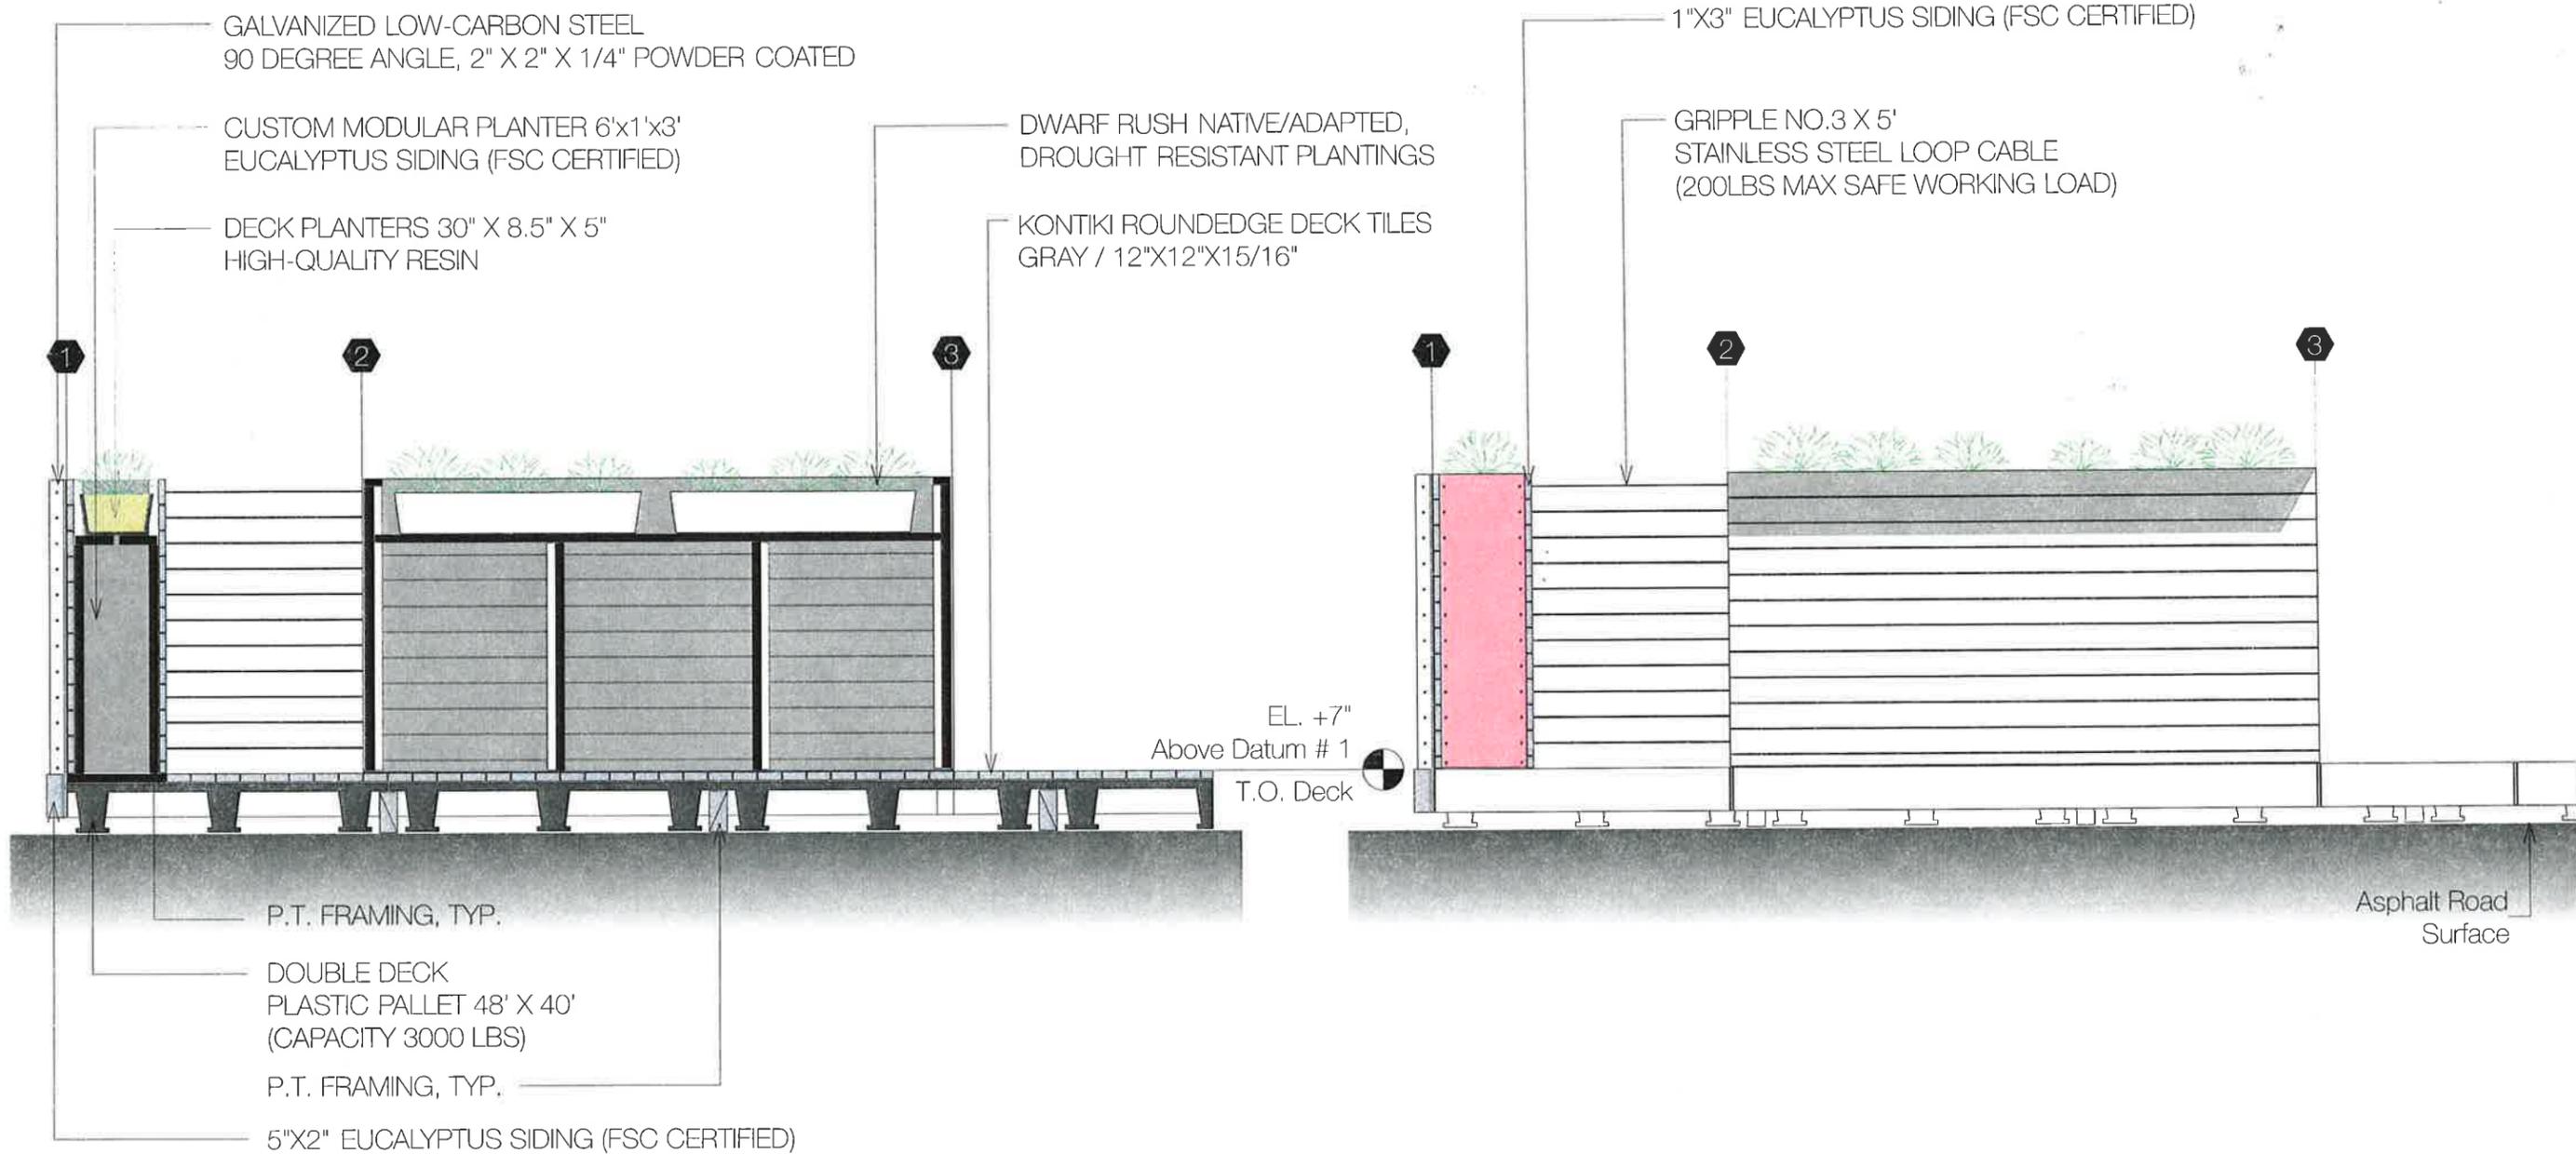

Le sens commun est le Génie de l'humanité

**FANTÁSTICA**

63W, 90 Street, 1A  
New York, NY 10024  
T. 212 279 3507  
WWW.FANTASTICA.IS

# STREET SEATS STANDARD DESIGN


NEW YORK CITY DEPARTMENT OF  
TRANSPORTATION

SCALE  
1/20



PROJECT: STREET SEATS	CLIENT: NEW YORK CITY DEPARTMENT OF TRANSPORTATION	<b>RGGA</b>
RICHARD GONZALEZ ARCHITECT, PLLC 603 WEST 140TH STREET APT32 NY NY 10031	DATE: 06.27.15	
© COPYRIGHT 2014 RICHARD GONZALEZ ARCHITECT, PLLC - ALL RIGHTS RESERVED.		

THIS IS FOR A PRELIMINARY DESIGN REVIEW IN COMPLIANCE WITH THE BUILDING STANDARDS OF THE CITY OF NEW YORK. THE SEAL AND SIGNATURE OF THE DESIGN PROFESSIONAL DOES NOT WARRANT ANY APPROVAL WITH CITY AGENCIES SUCH AS THE DEPARTMENT OF BUILDINGS, DEPARTMENT OF TRANSPORTATION AND NEW YORK CITY LANDMARKS AMONGST OTHERS. THIS REVIEW IS NOT CONSIDERED AN APPROVAL AND DOES NOT ACKNOWLEDGE FOR TESTING OR CONSTRUCTION SERVICES FOR PROGRESS OR SPECIAL INSPECTIONS. PROJECT OWNER AND SPONSORS WILL BE REQUIRED TO SUBMIT AN INDEPENDENT APPLICATION TO THE CITY AGENCIES IN A SEPARATE REVIEW PROCESS AS REQUIRED BY 1 RCNY§107-01 BY-LAWS OF THE CITY OF NEW YORK.

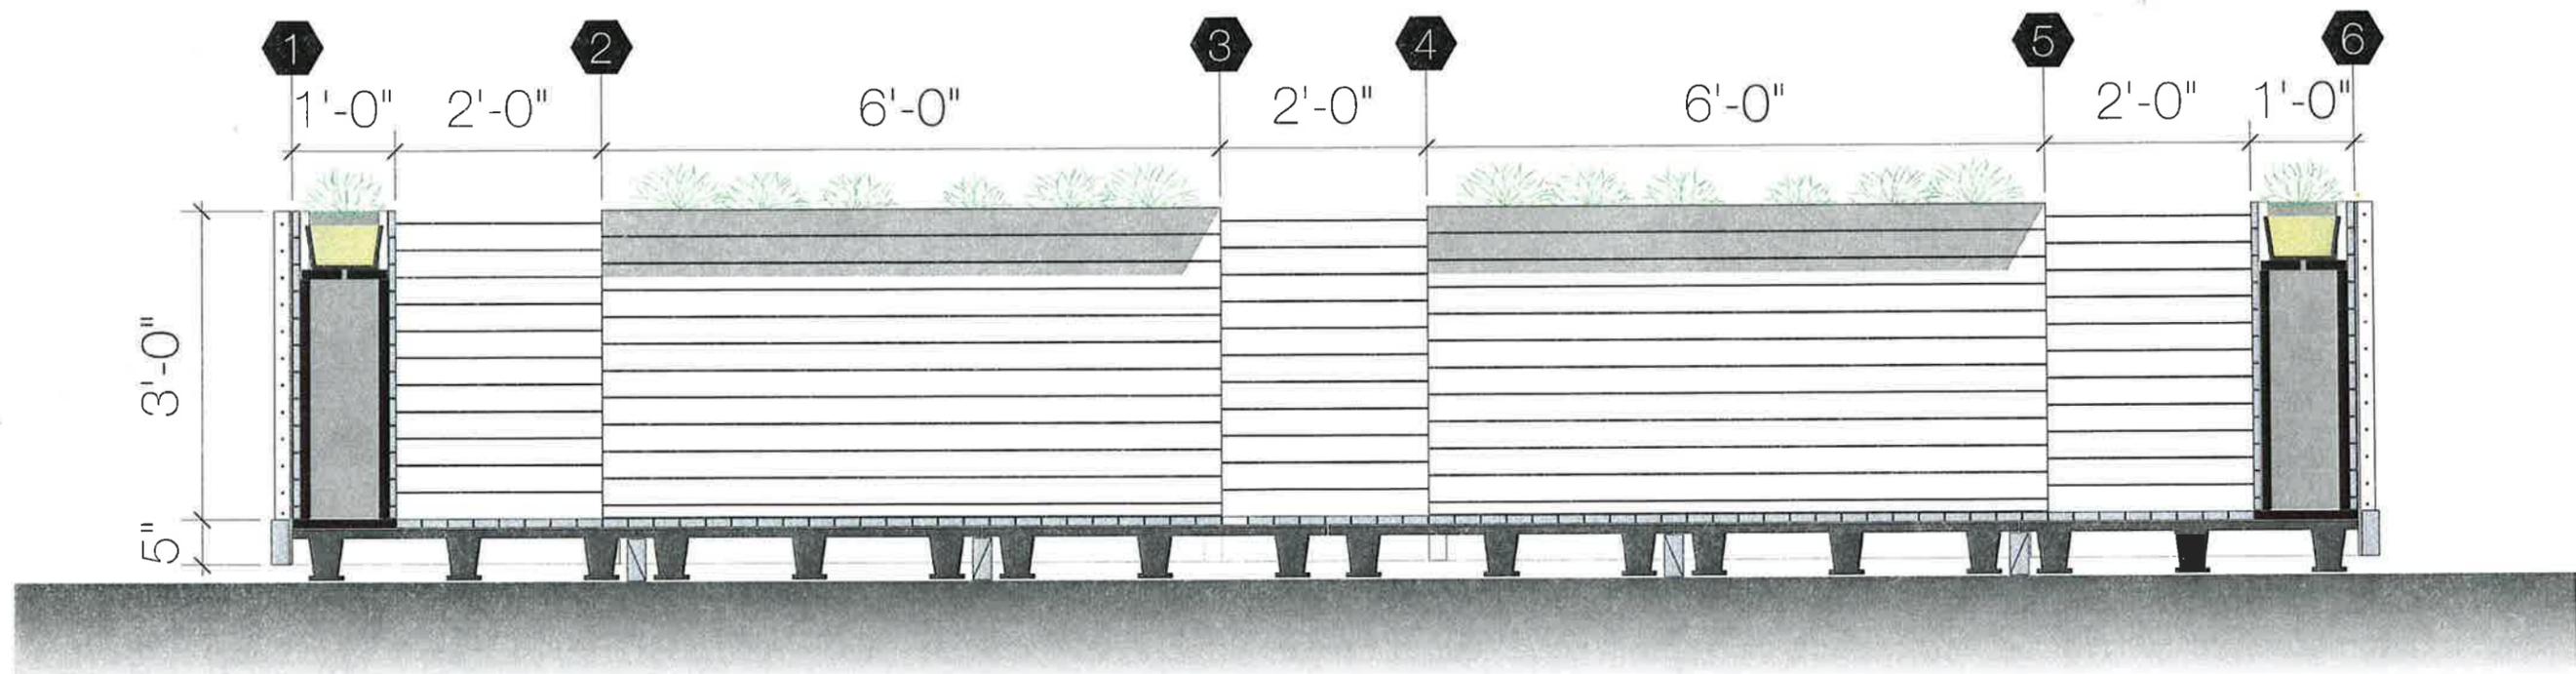

Le sens commun est le Génie de l'humanité

63W, 90 Street, 1A  
New York, NY 10024  
T. 212 279 3507  
WWW.FANTASTICA.IS

# STREET SEATS STANDARD DESIGN

NEW YORK CITY DEPARTMENT OF  
TRANSPORTATION

SCALE  
1/20




PROJECT: STREET SEATS	CLIENT: NEW YORK CITY DEPARTMENT OF TRANSPORTATION
RICHARD GONZALEZ ARCHITECT, PLLC 603 WEST 140TH STREET APT32 NY NY 10031	DATE: 06.27.15

**RG**A

© COPYRIGHT 2011 RICHARD GONZALEZ ARCHITECT, PLLC. ALL RIGHTS RESERVED.

THIS IS FOR A PRELIMINARY DESIGN REVIEW IN COMPLIANCE WITH THE BUILDING STANDARDS OF THE CITY OF NEW YORK. THE SEAL AND SIGNATURE OF THE DESIGN PROFESSIONAL DOES NOT WARRANT ANY APPROVAL WITH CITY AGENCIES SUCH AS THE DEPARTMENT OF BUILDINGS, DEPARTMENT OF TRANSPORTATION AND NEW YORK CITY LANDMARKS AMONGST OTHERS. THIS REVIEW IS NOT CONSIDERED AN APPROVAL AND DOES NOT ACKNOWLEDGE FOR TESTING OR CONSTRUCTION SERVICES FOR PROGRESS OR SPECIAL INSPECTIONS. PROJECT OWNER AND SPONSORS WILL BE REQUIRED TO SUBMIT AN INDEPENDENT APPLICATION TO THE CITY AGENCIES IN A SEPARATE REVIEW PROCESS AS REQUIRED BY 1 RCNY§107-01 BY-LAWS OF THE CITY OF NEW YORK.

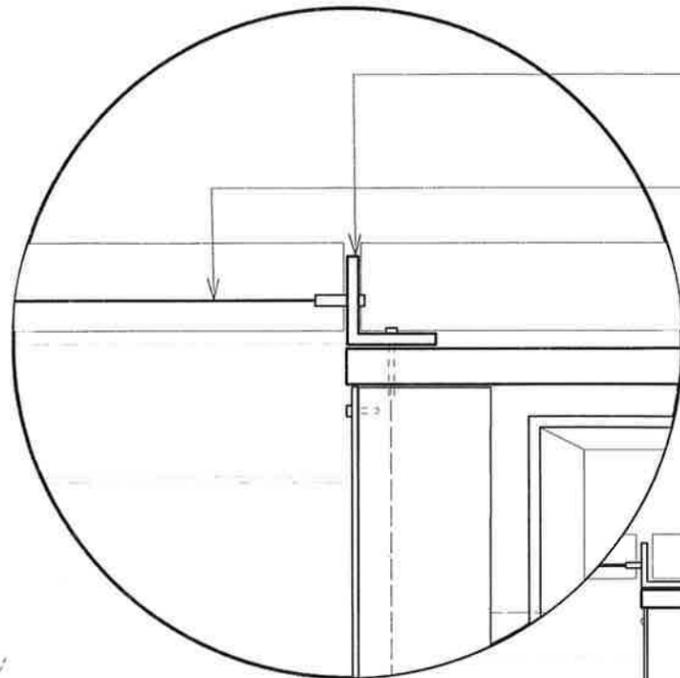

GALVANIZED LOW-CARBON STEEL 90 DEGREE ANGLE, 2" X 2" X 1/4" POWDER COATED

GRIPPLE NO.3 X 5' STAINLESS STEEL LOOP CABLE (200LBS MAX SAFE WORKING LOAD)

CUSTOM MODULAR PLANTER 6'x1'x3' EUCALYPTUS SIDING (FSC CERTIFIED)

DECK PLANTERS 30" X 8.5" X 5" HIGH-QUALITY RESIN

3

1"X3" EUCALYPTUS SIDING (FSC CERTIFIED)

5"X2" EUCALYPTUS SIDING (FSC CERTIFIED)

KONTIKI ROUNDEGE DECK TILES GRAY / 12"X12"X15/16"



Le sens commun est le Génie de l'humanité

63W, 90 Street, 1A  
New York, NY 10024  
T. 212 279 3507  
WWW.FANTASTICA.IS

# STREET SEATS STANDARD DESIGN

NEW YORK CITY DEPARTMENT OF  
TRANSPORTATION

SCALE  
1/8



PROJECT: STREET SEATS

RICHARD GONZALEZ ARCHITECT, PLLC  
603 WEST 140TH STREET APT32 NY NY 10031

CLIENT: NEW YORK CITY  
DEPARTMENT OF TRANSPORTATION

DATE: 06.27.15

**RG**A

© COPYRIGHT 2014 RICHARD GONZALEZ ARCHITECT, PLLC- ALL RIGHTS RESERVED.

THIS IS FOR A PRELIMINARY DESIGN REVIEW IN COMPLIANCE WITH THE BUILDING STANDARDS OF THE CITY OF NEW YORK. THE SEAL AND SIGNATURE OF THE DESIGN PROFESSIONAL DOES NOT WARRANT ANY APPROVAL WITH CITY AGENCIES SUCH AS THE DEPARTMENT OF BUILDINGS, DEPARTMENT OF TRANSPORTATION AND NEW YORK CITY LANDMARKS AMONGST OTHERS. THIS REVIEW IS NOT CONSIDERED AN APPROVAL AND DOES NOT ACKNOWLEDGE FOR TESTING OR CONSTRUCTION SERVICES FOR PROGRESS OR SPECIAL INSPECTIONS. PROJECT OWNER AND SPONSORS WILL BE REQUIRED TO SUBMIT AN INDEPENDENT APPLICATION TO THE CITY AGENCIES IN A SEPARATE REVIEW PROCESS AS REQUIRED BY 1 RCNY§107-01 BY-LAWS OF THE CITY OF NEW YORK.

GRIPPLE NO.3 X 5'  
STAINLESS STEEL LOOP CABLE  
(200LBS MAX SAFE WORKING LOAD)

KONTIKI ROUNDEDGE DECK TILES  
GRAY / 12"X12"X15/16"

2

GALVANIZED LOW-CARBON STEEL 90  
DEGREE ANGLE, 2" X 2" X 1/4"  
POWDER COATED


CUSTOM MODULAR PLANTER 6'x1'x3'  
EUCALYPTUS SIDING (FSC CERTIFIED)

DECK PLANTERS 30" X 8.5" X 5"  
HIGH-QUALITY RESIN

3

1"X3" EUCALYPTUS SIDING (FSC CERTIFIED)

5"X2" EUCALYPTUS SIDING (FSC CERTIFIED)

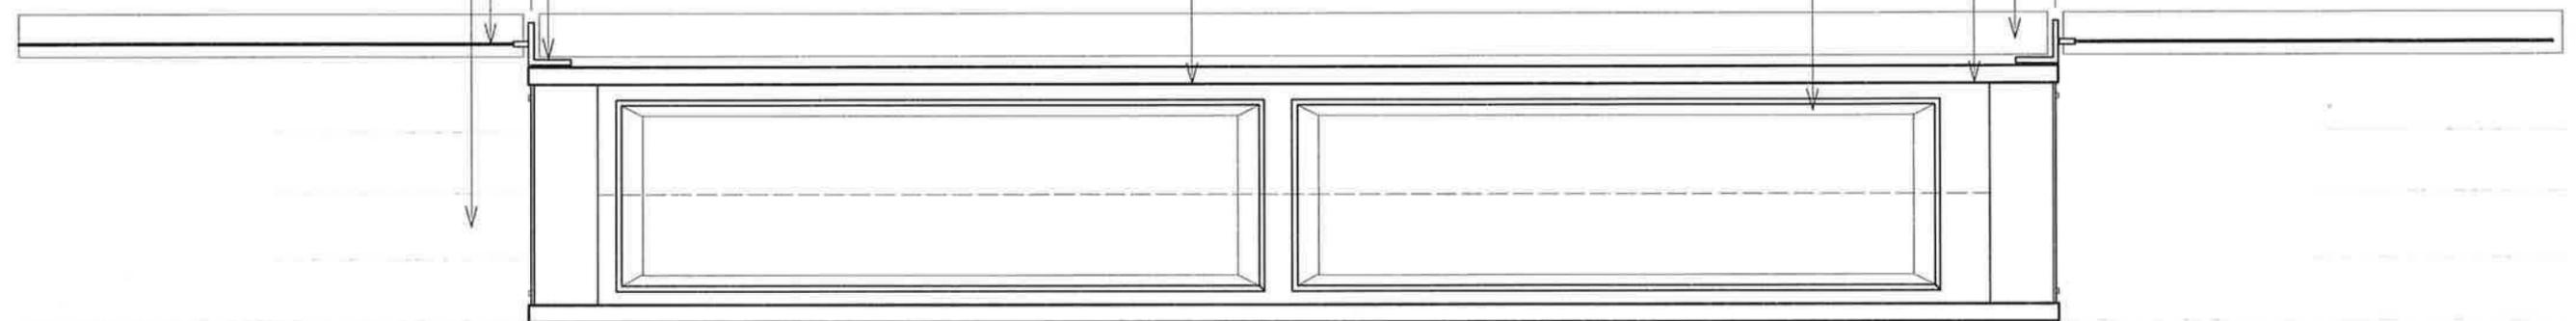

Le sens commun est le  
Génie de l'humanité

63W, 90 Street, 1A  
New York, NY 10024  
T. 212 279 3507  
WWW.FANTASTICA.IS

# STREET SEATS STANDARD DESIGN

NEW YORK CITY DEPARTMENT OF  
TRANSPORTATION

SCALE  
1/8



PROJECT: STREET SEATS

RICHARD GONZALEZ ARCHITECT, PLLC  
603 WEST 140TH STREET APT32 NY NY 10031

CLIENT: NEW YORK CITY  
DEPARTMENT OF TRANSPORTATION

DATE: 06.27.15

**RG**A

THIS IS FOR A PRELIMINARY DESIGN REVIEW IN COMPLIANCE WITH THE BUILDING STANDARDS OF THE CITY OF NEW YORK. THE SEAL AND SIGNATURE OF THE DESIGN PROFESSIONAL DOES NOT WARRANT ANY APPROVAL WITH CITY AGENCIES SUCH AS THE DEPARTMENT OF BUILDINGS, DEPARTMENT OF TRANSPORTATION AND NEW YORK CITY LANDMARKS AMONGST OTHERS. THIS REVIEW IS NOT CONSIDERED AN APPROVAL AND DOES NOT ACKNOWLEDGE FOR TESTING OR CONSTRUCTION SERVICES FOR PROGRESS OR SPECIAL INSPECTIONS. PROJECT OWNER AND SPONSORS WILL BE REQUIRED TO SUBMIT AN INDEPENDENT APPLICATION TO THE CITY AGENCIES IN A SEPARATE REVIEW PROCESS AS REQUIRED BY 1 RCNY§107-01 BY-LAWS OF THE CITY OF NEW YORK.