



THE CITY OF NEW YORK MANHATTAN COMMUNITY BOARD 3

59 East 4th Street - New York, NY 10003
Phone: (212) 533-5300 - Fax: (212) 533-3659
www.cb3manhattan.org - info@cb3manhattan.org

#26

Gigi Li, Board Chair

Susan Stetzer, District Manager

Community Board 3 Liquor License Application Questionnaire

Please bring the following items to the meeting:

NOTE: ALL ITEMS MUST BE SUBMITTED FOR APPLICATION TO BE CONSIDERED.

- Photographs of the inside and outside of the premise.
- Schematics, floor plans or architectural drawings of the inside of the premise.
- A proposed food and or drink menu.
- Petition in support of proposed business or change in business with signatures from residential tenants at location and in buildings adjacent to, across the street from and behind your proposed location. Petition must give proposed hours and method of operation. For example: restaurant, sports bar, combination restaurant/bar. (petition provided)
- Letter of notice of proposed business to block or tenant association if one exists. E-mail the CB3 office at info@cb3manhattan.org for help to find block associations.
- Photographs of proof of conspicuous posting of meeting with newspaper showing date.
- If applicant has been or is licensed anywhere in City, letter from applicable community board indicating history of complaints and other comments.

Check which you are applying for:

- new liquor license
- alteration of an existing liquor license
- corporate change
- upgrade of an existing liquor license
- sale of assets

If applying for sale of assets, you must bring letter from current owner confirming that you are buying business or have the seller come with you to the meeting.

Type of license: RESTAURANT WINE Is location currently licensed? Yes No

If alteration, describe nature of alteration: N/A

Previous or current use of the location: RESTAURANT

Corporation and trade name of current license: TAM TAM KITCHEN INC.

APPLICANT:

Name of applicant and all principals: ZEN 6, LLC

Trade name (DBA): RAMEN AND GYOZA HOUSE ZEN 6

Premise address and cross streets: 328 EAST 6TH STREET (EAST STORE 1)
NY, NY, 10003, 1ST AND 2ND AVENUE

PREMISE:

Type of building and number of floors: 5 STORY BUILDING WITH TO COMMERCIAL STORES

Will any outside area or sidewalk cafe be used for the sale or consumption of alcoholic beverages?
(includes roof & yard) Yes No If Yes, describe and show on diagram: _____

Does premise have a valid Certificate of Occupancy and all appropriate permits, including certificate
of occupancy for back or side yard intended for commercial use? Yes No

Indoor Certificate of Occupancy YES Outdoor Certificate of Occupancy _____

Do you plan to apply for Public Assembly permit? Yes No

Zoning designation (check zoning using map: <http://gis.nyc.gov/doitt/nycitymap/> - please give
specific zoning designation, such as R8 or C2):

12C

Is this premise wheel chair accessible? Yes No

PROPOSED METHOD OF OPERATION:

What type of establishment will this be (i.e.: restaurant, bar, performance space, club, hotel)?

RESTAURANT

Will any other business besides food or alcohol service be conducted at premise? Yes No

If yes, please describe what type: _____

What are the proposed days/hours of operation? (Specify days and hours each day and hours of
outdoor space) 7 DAYS A WEEK 12PM - 11 PM

Number of tables? 10 Number of seats at tables? 25

How many stand-up bars/ bar seats are located on the premise? 1

(A stand up bar is any bar or counter (whether with seating or not) over which a patron can order,
pay for and receive an alcoholic beverage)

Describe all bars (length, shape and location): 7 FEET COUNTER BY ENTRANCE

Any food counters? Yes No If Yes, describe: _____

Does premise have a full kitchen Yes No?

Does it have a food preparation area? Yes No (If any, show on diagram)

Is food available for sale? Yes No If yes, describe type of food and submit a menu

What are the hours kitchen will be open? 12 PM-11 PM

Will a manager or principal always be on site? Yes No If yes, which? _____

How many employees will there be? 4

Do you have or plan to install French doors accordion doors or windows?

Will you agree to close any doors and windows at 10:00 P.M. every night? Yes No

Will there be TVs/monitors? Yes No (If Yes, how many?) 1

Will premise have music? Yes No

If Yes, what type of music? Live musician DJ juke box Tapes/CDs/iPod

If other type, please describe _____

What will be the music volume? Background (quiet) Entertainment level

Please describe your sound system: CD PLAYER

Will you host promoted events, scheduled performances or any event at which a cover fee is charged? If Yes, what type of events or performances are proposed? NO

How do you plan to manage vehicular traffic and crowds on the sidewalk caused by your establishment? Please attach plans. THE RESTAURANT IS SMALL AND DON'T EXPECT TO HAVE ANY PROBLEMS WITH CROWDING OR TRAFFIC.

Will there be security personnel? Yes No (If Yes, how many and when) _____

How do you plan to manage noise inside and outside your business so neighbors will not be affected? Please attach plans.

Do you have or plan to install sound-proofing?

APPLICANT HISTORY:

Has this corporation or any principal been licensed previously? Yes No

If yes, please indicate name of establishment: HUNG TA CORP. / INTERNATIONAL FRESH FOOD

Address: 31 ST MARKS PL., NYC / 132 ST MARKS PL., NYC, Community Board # 03

Dates of operation: 7 DAYS A WEEK 12PM-12AM

If you answered "Yes" to the above question, please provide a letter from the community board indicating history of complaints or other comments.

Has any principal had work experience similar to the proposed business? Yes No If Yes, please attach explanation of experience or resume.

Does any principal have other businesses in this area? Yes No If Yes, please give trade name and describe type of business HUNG TA CORP. / INTERNATIONAL FRESH FOOD

Has any principal had SLA reports or action within the past 3 years? Yes No If Yes, attach list of violations and dates of violations and outcomes, if any.

Attach a separate diagram that indicates the location (name and address) and total number of establishments selling/serving beer, wine (B/W) or liquor (OP) for 2 blocks in each direction. Please indicate whether establishments have On-Premise (OP) licenses. Please label streets and avenues and identify your location. Use letters to indicate Bar, Restaurant, etc. The diagram must be submitted with the questionnaire to the Community Board before the meeting.

LOCATION:

How many licensed establishments are within 1 block? 18

How many licensed establishments are within 500 feet? 24

Is premise within a 500 foot radius of 3 or more establishments with OP licenses? Yes No

How many On-Premise (OP) liquor licenses are within 500 feet? 23

Is premise within 200 feet of any school or place of worship? Yes No

If there is a school or place of worship within 200 feet of your premise on the same block, submit a block plot diagram or area map showing its location in proximity to your premise and indicate the distance and name and address of the school or house of worship.

COMMUNITY OUTREACH:

If there are block associations or tenant associations in the immediate vicinity of your location, you must contact them. Please attach proof (copies of letters and poster) that you have advised these groups of your application with sufficient time for them to respond to your notice. You may contact the Community Board at info@cb3manhattan.org for any contact information.

Please use provided petitions, which clearly state the name, address, license for which you are applying, and the hours and method of operation of your establishment at the top of each page. (Attach additional sheets of paper as necessary).

ATTENTION RESIDENTS & NEIGHBORS

ZEN 6, LLC./ RAMEN AND GYOZA HOUSE ZEN 6.HIDEYUKI OKAYAMA-917-318-5298

Company/DBA Name and Contact Number for Questions

PLANS TO OPEN A RESTAURANT

**(Please Indicate) Bar/Restaurant/Club/Grocery/Liquor Store/Wholesaler,
Please indicate if there will be a Sidewalk Café or Backyard Garden**

AT THE FOLLOWING LOCATION

328 EAST 6TH STREET (EAST STORE 1), NEW YORK, NY, 10003

Street Number and Street Name

THIS ESTABLISHMENT IS SEEKING A LICENSE TO SERVE

BEER AND WINE

Beer & Wine or Beer/Wine & Liquor

THERE WILL BE AN OPPORTUNITY FOR PUBLIC COMMENT ON

Monday, August 20, 2012 at 6:30pm /JASA/Green Residence/ 200 E. 5th Street at Bowery

Date/Time/Location

HIDEYUKI OKAYAMA-917-318-5298

Applicant Contact Information

AT COMMUNITY BOARD #3's SLA & DCA LICENSING COMMITTEE MEETING

**CB#3, MANHATTAN - 59 EAST 4TH STREET - NEW YORK, NY 10003 - [PHONE] 212-533-5300
[EMAIL] INFO@CB3MANHATTAN.ORG - [WEBSITE] WWW.CB3MANHATTAN.ORG**

The following undersigned residents of the area support the issuance of an on-premises
RESTAURANT WINE license to the following applicant/establishment:

(Please indicate type of license)

ZEN 6, LLC/ RAMEN AND GYOZA HOUSE ZEN 6

Address of premises 328 EAST 6TH STREET (EAST STORE 1), NY, NY, 1003

This business will be a bar restaurant (circle one) other

The hours of operation will be
12 PM - 10 PM

PLEASE NOTE: signatures should be from residents of building, adjoining buildings, and within 2-block area.
Any other information:

Name	Signature	Address


NOODLE CAFE

Open 7 Days 12:00pm-1:30am/Sun. & Mon. till 11:30pm
31 St. Marks Place Bet 2nd & 3rd

Zen

Lunch & Dinner

Ramen Noodle Soup

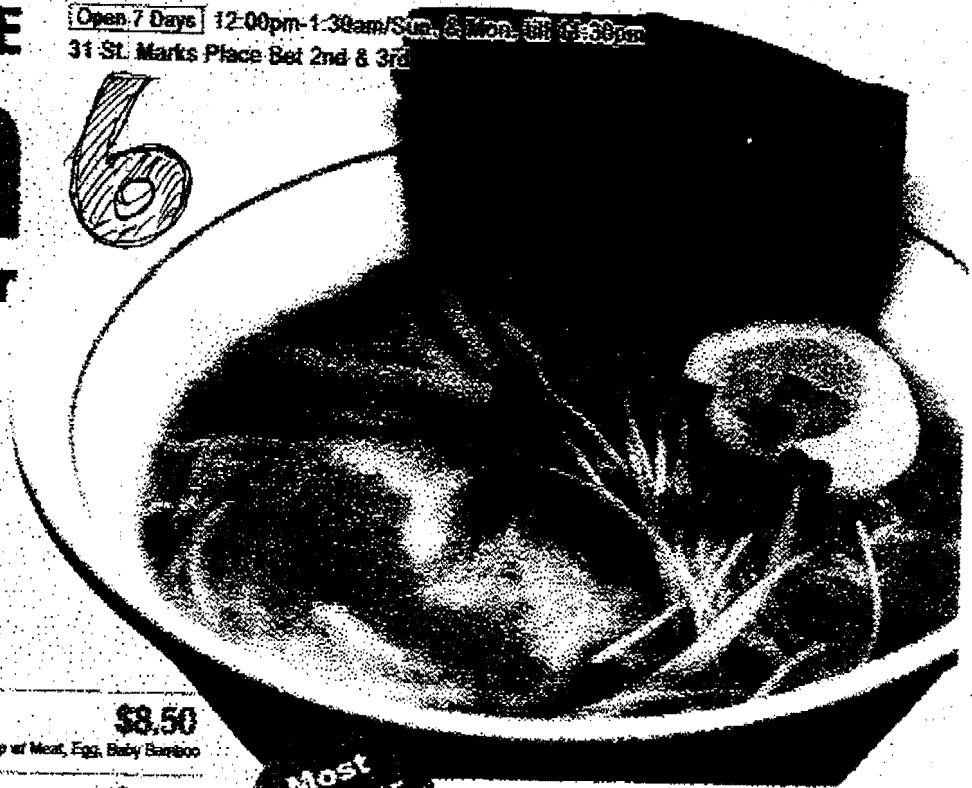

Most Popular Ramen Zen Ramen

1. ZEN Ramen \$6.95

(ゼン・オリジナル醤油ラーメン)
Chicken Broth, Soy Flavored, w/ Meat, Egg, Baby Bamboo

- 2. Miso Ramen \$8.50
(みそラーメン) Corn, Meat & Vegetables, Egg, Miso Taste
- 3. Shio Ramen \$8.50
(塩ラーメン) Chicken Broth, Salt Flavored, w/ Meat, Egg
- 4. Tonkotsu Ramen \$8.50
(とんこつラーメン) Original Garlic Salt Flavored Noodle Soup w/ Meat, Egg, Baby Bamboo
- 5. Spicy Ramen \$8.50
(スパイシーラーメン) Spicy Tonkotsu Ramen
- 6. Tsukemen \$9.95
(つゆめん) Ramen w/ Dipping Soup w/ Meat, Egg, Baby Bamboo
- 7. Chashu Men \$11.50
(チャーシューメン) Tonkotsu or Shoyu Ramen w/ Extra Meat
- 8. Chan Pon Ramen \$11.50
(チャンポン) Mix Vegetables Ramen w/ Shrimp, Squid, Pork

- 9. Cold Ramen \$9.25
(冷やし中華) Cold Noodle Sesame Soy Dressing w/ Vegetables, Meat, Egg
- 10. Zaru Ramen \$8.95
(ざるラーメン) Cold Noodle w/ Dipping Sauce



2. Miso Ramen



3. Shio Ramen



4. Tonkotsu Ramen




9. Cold Ramen




Udon & Soba Noodle Soup

- 11. Nabeyaki Udon \$9.95
(なべやきうどん) Chicken & Vegetables in Spiced Broth w/ Shrimp Tempura & Egg
- 12. Shrimp Tempura Udon \$9.95
(エビ天うどん)
- 13. Vegetable Tempura Udon \$9.25
(野菜天うどん)
- 14. Kitano Udon \$8.95
(きつねうどん) Pork Skin on Top
- 15. Chicken Udon \$9.95
(チキンうどん) Chicken Teriyaki Over Noodles
- 16. Curry Udon \$9.95
(カレーうどん) Udon in Curry Soup w/ Meat
- 17. Zaru Soba \$8.95
(ざるそば) Cold Buckwheat Noodle w/ Dipping Sauce

SRD Minimum now Grand 20% Quantity will be Added to Portion of Plate or Glass

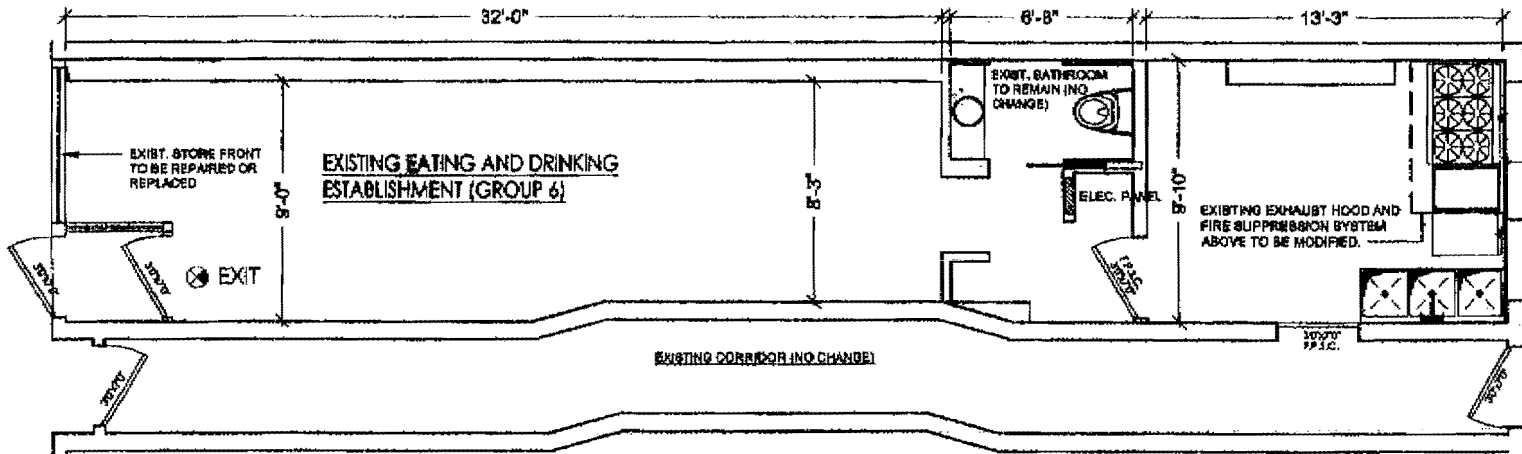

1 EXISTING FLOOR PLAN
SCALE: 1/4"=1'

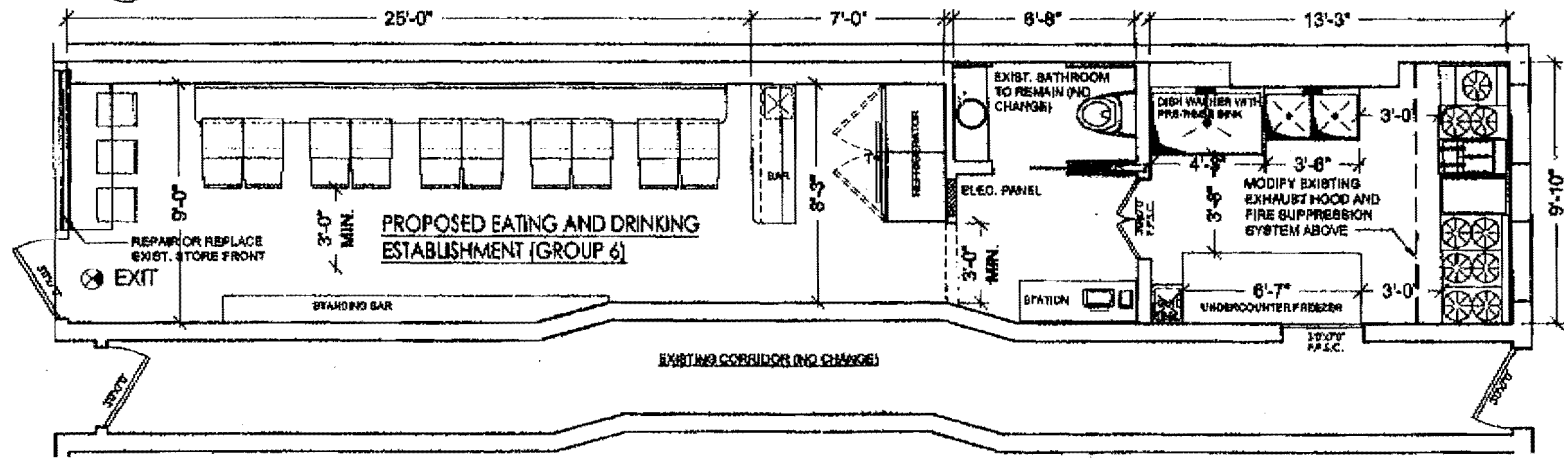

1 PROPOSED FLOOR PLAN
SCALE: 1/4"=1'

LU NING ARCHITECTURE PLLC
134-20 38TH AVENUE, SUITE 4C, FLUSHING, NY 11354
TEL: 1-718-270-2027 FAX: 1-410-270-8400

CAFE YUKI
NEW YORK NEW YORK

SCHEMATIC PLAN

DRAWING NO. **A**