

July 01, 2015

Julie Menin
Commissioner

42 Broadway
New York, NY 10004

Dial 311
(212-NEW-YORK)

nyc.gov/consumers

The Honorable Susan Stetzer
59 East 4th Street
New York, NY 10003

UNENCLOSED SIDEWALK CAFÉ REQUEST FOR RECOMMENDATION

TO:

The Honorable Melissa Mark-Viverito
Council Member Margret Chin
The Honorable Gale Brewer
Susan Stetzer, Com Board #103

FROM:

ENTITY NAME: PAULANER BRAUHAS & RESTAURANT LLC
D/B/A NAME:
ADDRESS: 265 BOWERY NEW YORK, NY 10002-1201
BOROUGH/STATE/ZIP: Manhattan/NY/10002-1201
LICENSE/APPLICATION #: 9286-2015-ASWC

Enclosed please find Application for a new Sidewalk Cafe for an **Unenclosed** Sidewalk Café with **12** tables and **24** chairs.

The Department of Consumer Affairs (DCA) must receive Community Board recommendations for the above no later than August 15, 2015

Title 6 of the Rules of the City of New York Section §2-44(a) explains Community Board action:

When a petitioner agrees to revise a petition or plan to resolve objections raised by the Community Board, any such agreed revisions, along with new blueprints showing the revised plan, must be submitted by the petitioner to the Department in writing, and signed by both the applicant and the chairperson of the Community Board, not later than forty-five (45) days after the Community Board receives the petition and plans. Such agreed revisions shall be incorporated into, and be deemed to modify, the original petition in accordance with its terms. The Department may then hold a public hearing based on the petition as so modified. If such written agreements to modify an original petition to address objections raised are not received within the time specified, the Department shall hold any such public hearing based on the original petition and the objections to it that have been raised.



9286-2015-ASWC

Sidewalk Café Recommendation Form

TO: NYC Department of Consumer Affairs

FROM: Susan Stetzer, Com Board #103

Re: License/Application #: 9286-2015-ASWC
Business Name: PAULANER BRAUHAS & RESTAURANT LLC
Business Address: 265 BOWERY NEW YORK, NY 10002-1201

The CB#: 103 recommends the following:

_____ We have "NO OBJECTION" to the stated use.

_____ We have the following "OBJECTIONS" to the stated use.



Signature _____ Print Name

Title _____ Date _____ Email



9286-2015-ASWC

N
 PROPOSED
 UNENCLOSED SIDEWALK CAFE
CAFE PAULANER
 265 BOWERY
 12 TABLES / 24 SEATS / 245 SF
 TABLE SIZE: 20"x 20"
 BLOCK: # 427 / LOT: # 011 / CB: 103

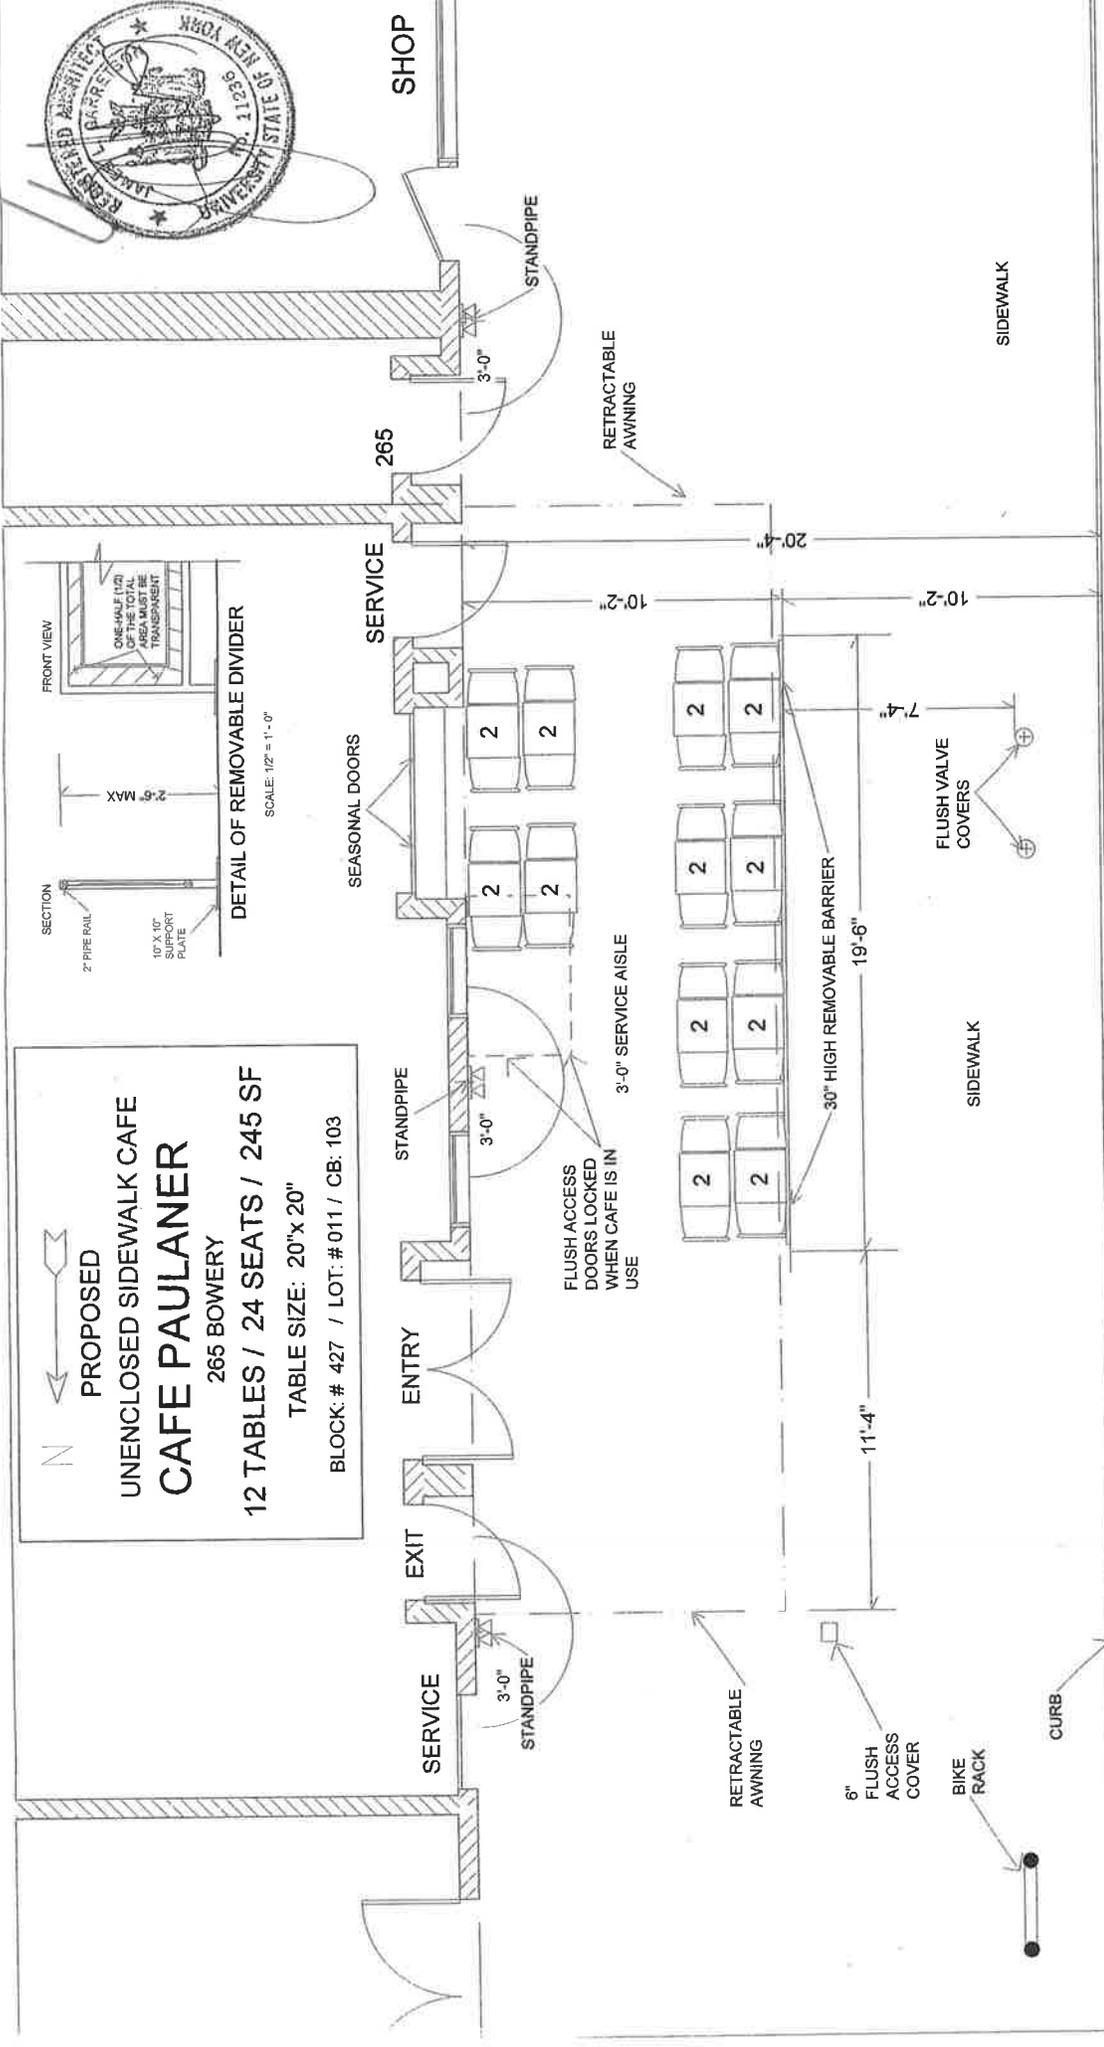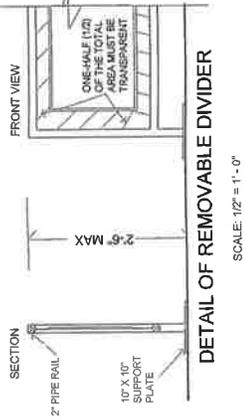

SITE PLAN
SCALE: 1/4" = 1'-0"

DATE: 06/10/15
REVISED:

PROPOSED UNENCLOSED
SIDEWALK CAFE

PAULANER RESTAURANT
265 BOWERY, NYC

JAMES GARRETSON
ARCHITECT
184 WEST 79TH STREET, SUITE 5B, NEW YORK, NY
10006 212-316-3882 FAX 212-316-5419

