

THE CITY OF NEW YORK
MANHATTAN COMMUNITY BOARD 3
 59 East 4th Street - New York, NY 10003
 Phone: (212) 533-5300 - Fax: (212) 533-3659
 www.cb3manhattan.org - info@cb3manhattan.org

Gigi Li, Board Chair

Susan Stetzer, District Manager.

Sidewalk Café License Application Questionnaire

Fill out completely or application will not be considered.

Bring 6 copies (double sided) of this questionnaire to the SLA & DCA Licensing Committee meeting to be considered. Otherwise the Committee will write to the DCA notifying the agency of your failure to cooperate with the community review process. This application must also be completed and returned to the Community Board office as soon as possible.

For maximum public notification of your application, display the enclosed poster in a visible location on the outside of your establishment and adjacent buildings for 7 DAYS prior to the meeting

Check which you are applying for: a new sidewalk café license for an enclosed unenclosed café.
 an alteration of an existing sidewalk license
 a renewal of an existing sidewalk license

When you return this form, you must include the following attachments:

- Photographs of the inside and outside of your establishment
- Schematics/floor plans of the inside of your establishment and sidewalk café schematics
- Petition signatures from residents in surrounding buildings

Name of Corporation: DY Schnitz LLC DBA: Schnitz

Address: 177 1st Avenue Cross Streets: 1st Ave & East 11th St.
New York, NY 10003

Applicant's Name on DCA Documents: Jonathan Erlich & Donna Erlich

Applicant's Address: 128 Wythe Ave #4, Brooklyn, NY 11249; 420 East 55th St., #8H, NY, NY 10022

Telephone: 646-861-3923 E-Mail: info@schnitznyc.com

Describe nature of alteration, if applicable: N/A

Is this establishment handicap accessible? Yes No If "Yes" please attach photo.

Hours of Operation (indicate if different for sidewalk or back yard): Sunday-Wednesday: 11am-10pm
Thursday-Saturday: 11am-11pm

Seating Capacity Inside	Tables: <u>9</u>	Chairs: <u>18</u>	Bar Stools: <u>0</u>
Seating Capacity Sidewalk	Tables: <u>4</u>	Chairs: <u>12</u>	Bar Stools: <u>-</u>
Seating Capacity Backyard	Tables: <u>-</u>	Chairs: <u>-</u>	Bar Stools: <u>-</u>
TOTALS	<u>13</u>	<u>30</u>	<u>0</u>


Has this corporation or any principal been licensed previously? Yes No

If yes, please indicate name of establishment: N/A

Address: _____ Community Board #: _____

Cross Street: _____ Dates: _____

How many sidewalk cafés are within 1 block? 4 Please use the schematic below to indicate the location and total number of sidewalk cafés within this one block area.

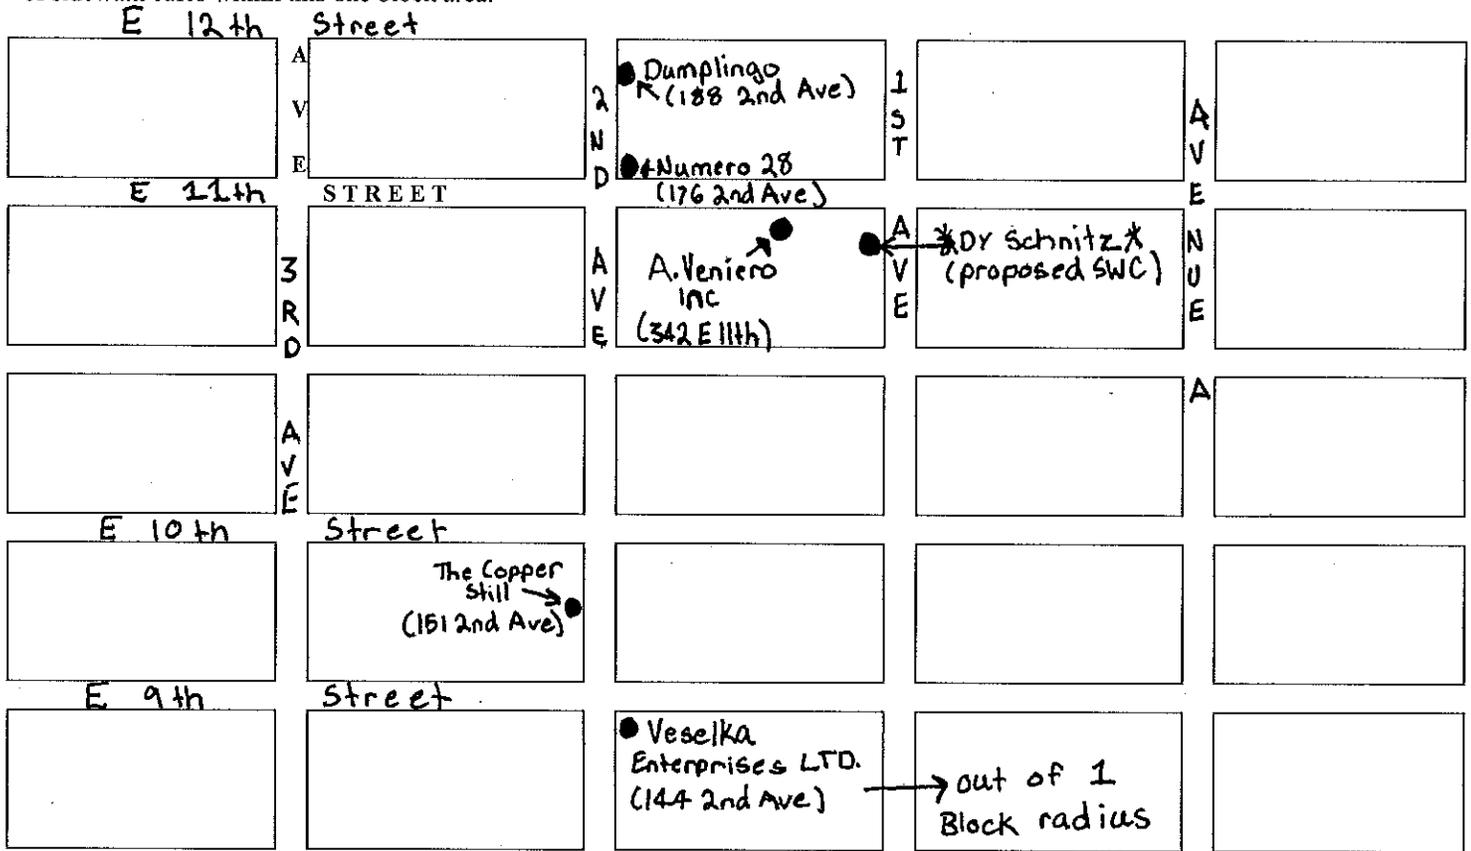


Please see the Community Board website to find block associations or tenant associations in the immediate vicinity of your location for community outreach. Applicants are encouraged to reach out to community groups. Also use provided petitions, which clearly state the name, address, license for which you are applying, and the hours and method of operation of your establishment at the top of each page. (Attach additional sheets of paper as necessary).

PLEASE NOTE:

Community Board 3 requests that Sidewalk Cafés cease operation no later than midnight on weekends and 11 p.m. on weekdays. We urge you to consider closing at 11 p.m. and 10 p.m. respectively. Unenclosed sidewalks cafés (railings, chairs, and tables) must be removable and put away at the end of each night. Until you receive your license from the city, you are not licensed to operate your sidewalk café and may be fined for doing so.

For full regulations governing sidewalk cafés, please consult the City Code, Article 1, Chapter 4, Sections 14-11 through 14-43. (Available from the Department of Consumer Affairs.)

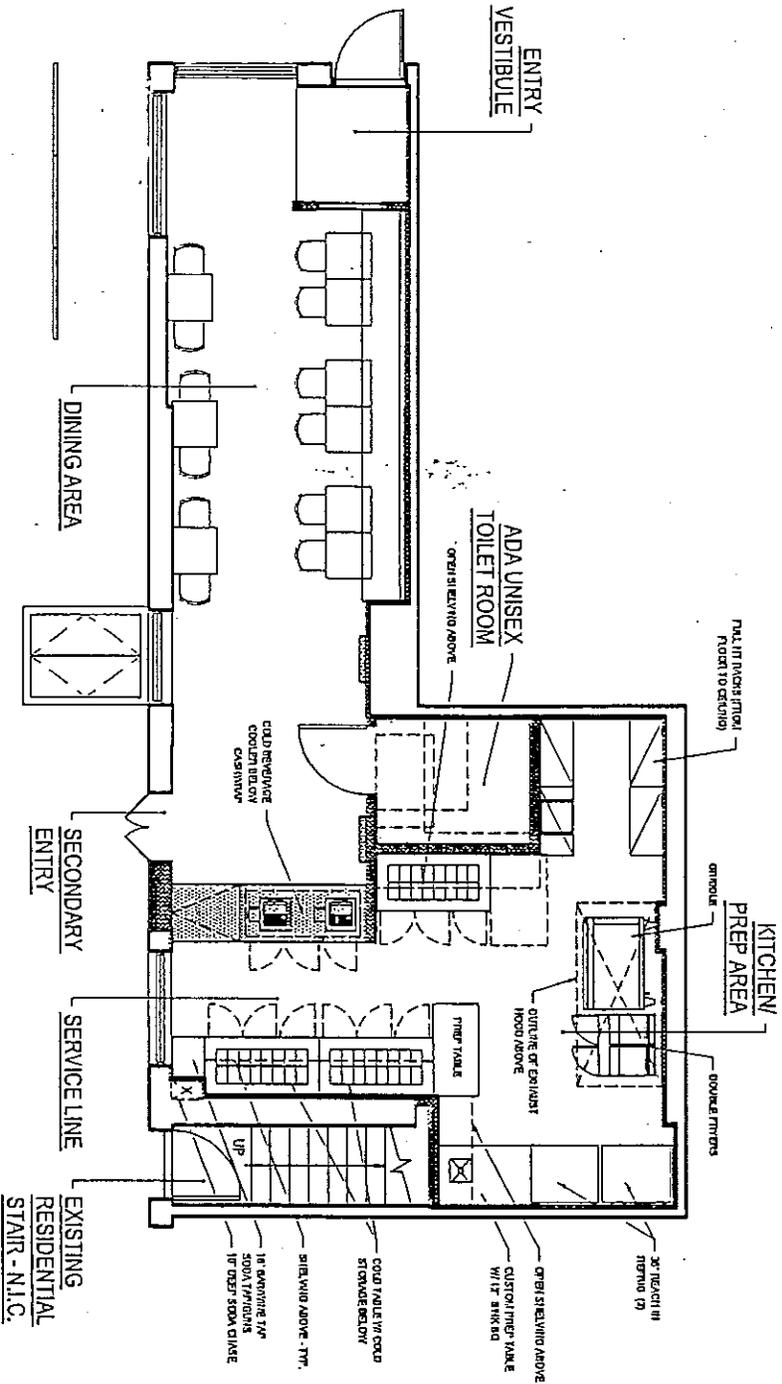


01

FEE PLAN - FIRST FLOOR

SCALE: 1/4" = 1'-0"

CONCRETE FLOOR

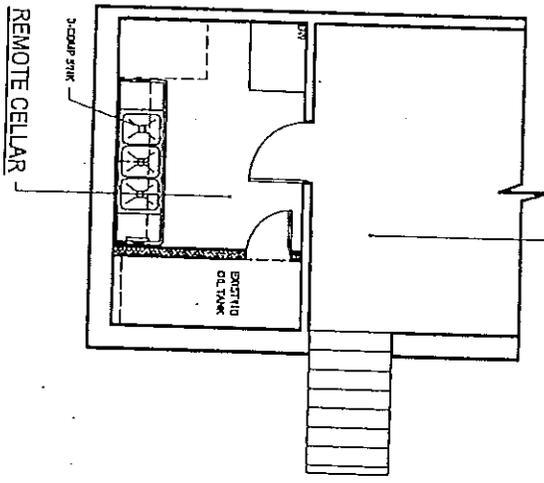


02


FREE PLAN - CELLAR

SCALE 1/4" = 1'-0"


DY Schnitz SWC Plans

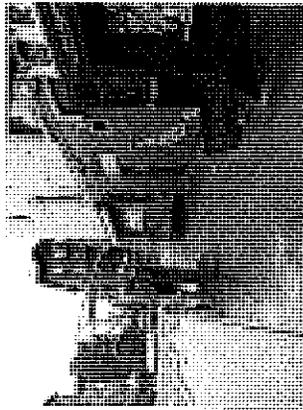


⑨ Looking East on 11th Street
1/4" = 1'-0"

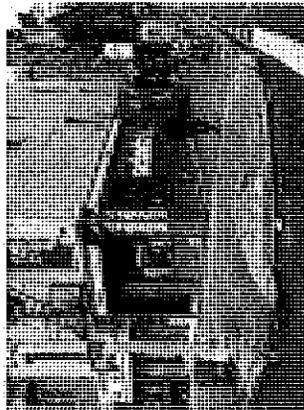


④ View Corner 1st Ave/11th Street
1/4" = 1'-0"

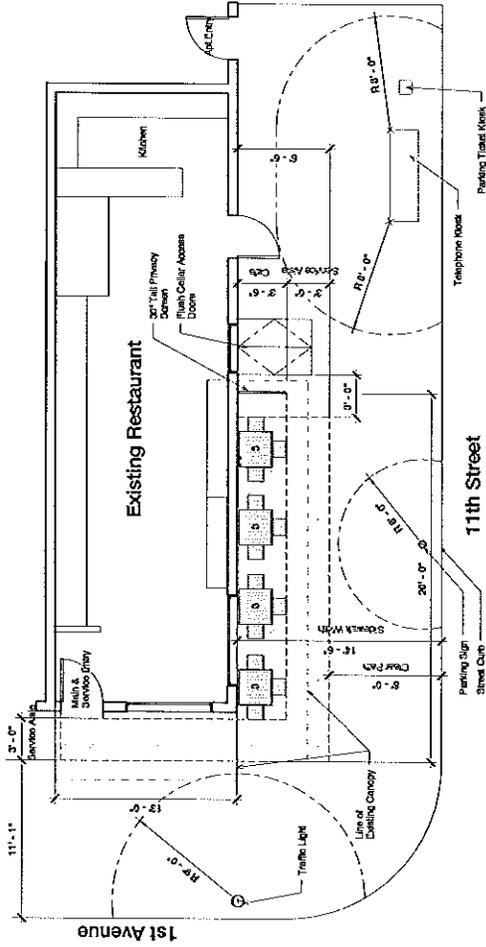

① Level 1
1/4" = 1'-0"

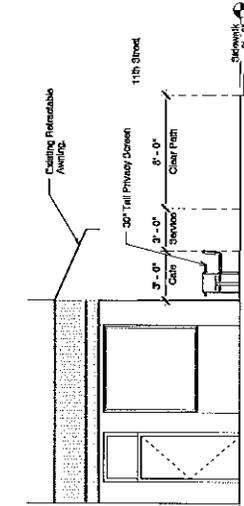


⑦ 1st Ave. Elevation
1/4" = 3'-0"

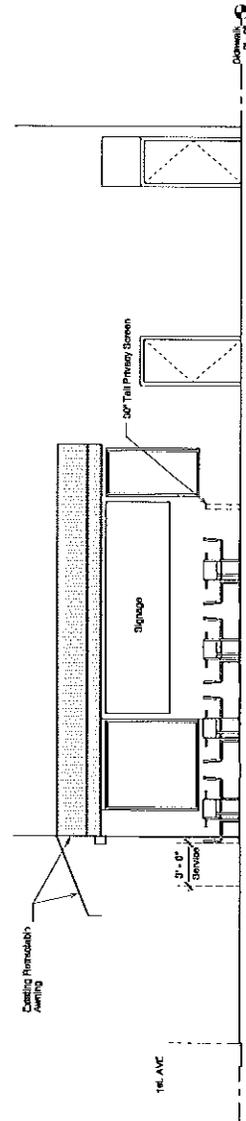

⑤ 11th Street Elevation
1/4" = 1'-0"



② Zoning Map
1/2" = 1'-0"

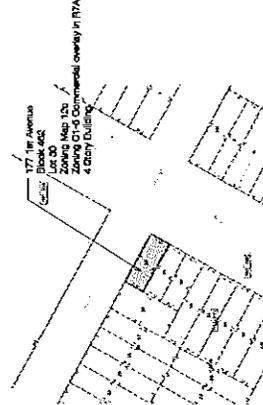

⑧ Plot Plan
1/4" = 1'-0"

Schnitz

177 1st Ave
New York, NY

STUDIO PRAZI Architects

Drawing Key Notes

Total Area of Cafe = 252 sq.ft.
Total Width & Length = 20'-0" x 6'-0" (11th St.)
Total Width & Length = 13'-0" x 3'-0" (1st Ave.)
Sidewalk Cafe Seating = 12 Chairs (4 Tables)
Table Dimensions = (4) 30" x 30" Squares
Sidewalk Cafe Type = Street Unenclosed Cafe



ARCHITECT
STUDIO PRAZI Architecture + Design
200 West 20th Street
New York, NY 10011
Phone: 212.601.1072


Sidewalk Cafe Plan

Project Name
Date
Drawn By
Title

A100

Scale: As Indicated

DY Schnitz NYC LLC
177 1st Avenue
New York, NY 10003

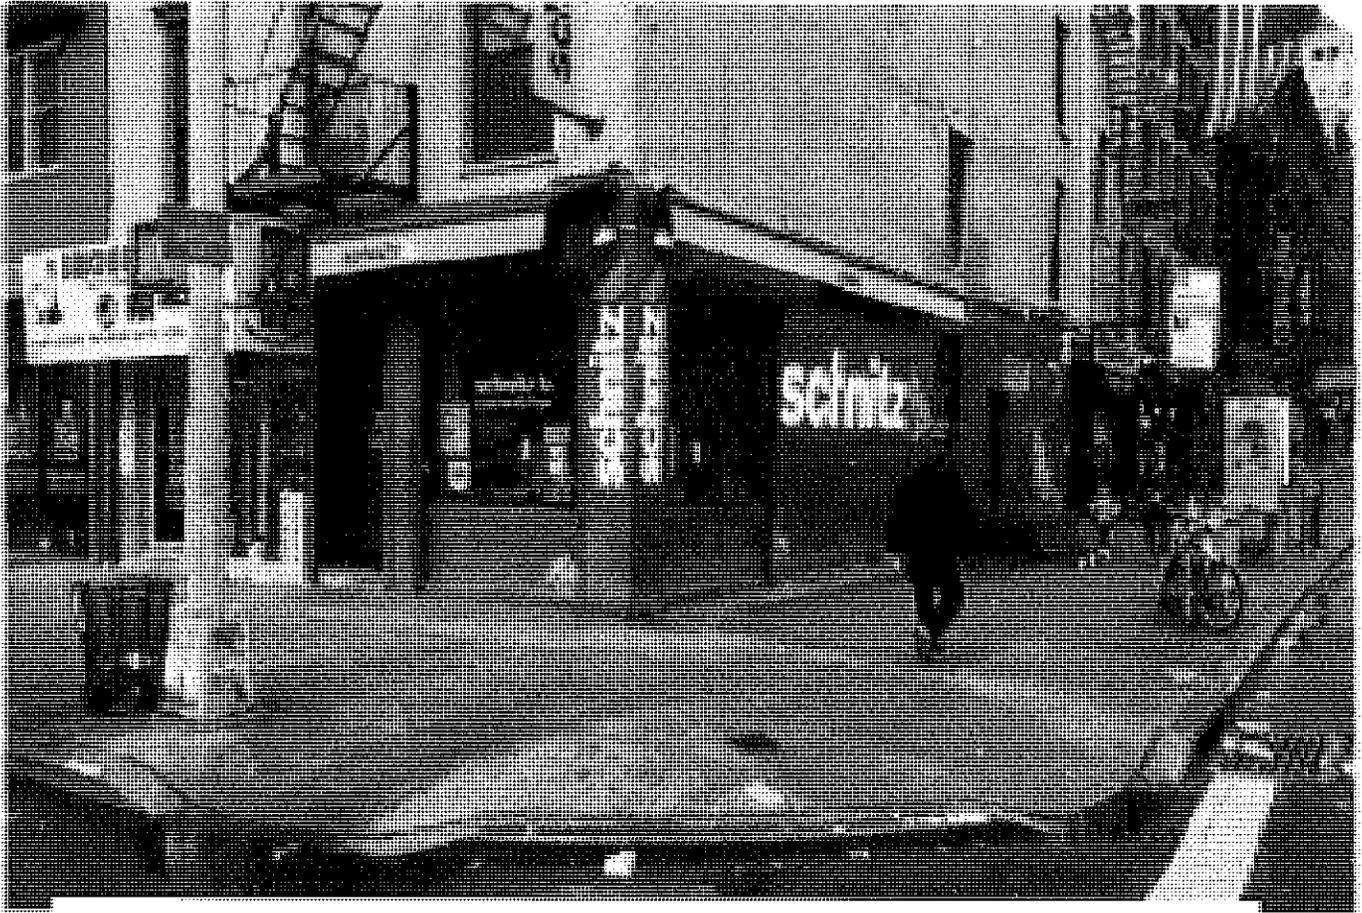

DY Schnitz LLC
177 1st Avenue
New York, NY 10003
Serial # 1275349



DY Schnitz LLC
177 1st Avenue
New York, NY 10003
Serial # 1275349



DY Schnitz LLC
177 1st Avenue
New York, NY 10003
Serial # 1275349



ATTENTION RESIDENTS & NEIGHBORS

DY Schmitz LLC d/b/a Schmitz

177 East 4th Street, New York, NY 10009

HAS APPLIED FOR A

SIDEWALK CAFE

AT THE FOLLOWING LOCATION

177 East 4th Street, New York, NY

(Between 2nd Ave and Avenue B)

THERE WILL BE AN OPPORTUNITY FOR PUBLIC COMMENT ON

Monday, December 7, 2015 at 6:30pm
Community Board 3 Office
59 East 4th Street (between 2nd Ave & Bowery)

DATE/TIME/LOCATION

AT COMMUNITY BOARD #3
SLA & DCA LICENSING COMMITTEE MEETING

FOR MORE INFORMATION
CONTACT: WWW.CB3MADISON.ORG

THE WALL STREET JOURNAL

Robert H. Scoble
Our Procrustean
Defenses in Euro
OPINION | A7

Tom Central Africa

Divers
Paths

Petition to Support Proposed Sidewalk Cafe

Date: 12/1/15

The following undersigned residents of the area support the issuance of the following sidewalk café to the following applicant/establishment (company and/or trade name) Schnitz

Address of premises: 177 1st Avenue

This business for this sidewalk café is a: (circle) Bar **Restaurant** Other:

The hours of operation will be: Su - W: 11am - 10pm, Th - Sa: 11am - 12am

PLEASE NOTE: Signatures should be from residents of building, adjoining buildings, and within 2-block area.

Other information regarding the license:

Name	Signature	Address
Fara White		217 E 17th St
Joelra Mung		800 E 34th St
Gabriel Galois		242 E 1st St
Don Huely		171 E 2nd Ave
Rob Soffer		120 1st Ave
Michael Bird		107 St. Marks Place
Michael Constock		107 St. Marks Place
Bob Wagner		261 E 10th Street apt. 5
Steve Strz		205 E ave p 307
Matt H		Astoria Blvd
Patricia Reilly		East 13th St
Shane Assar		151 E Houston
Daniela Tuda		800 east 11th St
Mak Levin		309 E 10th St
Elise Kerschman		200 E 11th
Ryan Wolf		179 5th Avenue
John Kee Young		11 Waverly Place 118
Philip Lincoln		57 East 10th St
Katherine		
Ross		
Anna		