



# THE CITY OF NEW YORK MANHATTAN COMMUNITY BOARD 3

59 East 4th Street - New York, NY 10003

Phone: (212) 533-5300 - Fax: (212) 533-3659

www.cb3manhattan.org - info@cb3manhattan.org

Gigi Li, Board Chair

Susan Stetzer, District Manager

## Sidewalk Café License Application Questionnaire

**Fill out completely or application will not be considered.**

Bring 6 copies (double sided) of this questionnaire to the SLA & DCA Licensing Committee meeting to be considered. Otherwise the Committee will write to the DCA notifying the agency of your failure to cooperate with the community review process. This application must also be completed and returned to the Community Board office as soon as possible.

For maximum public notification of your application, display the enclosed poster in a visible location on the outside of your establishment and adjacent buildings for 7 DAYS prior to the meeting

Check which you are applying for:  a new sidewalk café license for an  enclosed  unenclosed café.  
 an alteration of an existing sidewalk license  
 a renewal of an existing sidewalk license

When you return this form, you must include the following attachments:

- Photographs of the inside and outside of your establishment
- Schematics/floor plans of the inside of your establishment and sidewalk café schematics
- Petition signatures from residents in surrounding buildings

Name of Corporation: Tavern 211 Corp DBA: The Spotted Owl  
Address: 211 Ave A Cross Streets: E 13<sup>TH</sup> & E 14<sup>TH</sup> STREETS

Applicant's Name on DCA Documents: John Cotillo

Applicant's Address: 211 Ave A

Telephone: (212) 388-9844 E-Mail: Cotillo74@yahoo.com

Describe nature of alteration, if applicable: adding sidewalk cafe onto liquor license

Is this establishment handicap accessible?  Yes  No

Hours of Operation (indicate if different for sidewalk or back yard): 5<sup>PM</sup>-10<sup>PM</sup> Sidewalk cafe If "Yes" please attach photo.  
mon-thur, 5<sup>PM</sup>-11<sup>PM</sup> Fri 12<sup>PM</sup>-11<sup>PM</sup> SAT  
+12<sup>PM</sup>-10<sup>PM</sup> SUN

Seating Capacity Inside	Tables: <u>14</u>	Chairs: <u>55</u>	Bar Stools: <u>14</u>
Seating Capacity Sidewalk	Tables: <u>6</u>	Chairs: <u>14</u>	Bar Stools: <u>N/A</u>
Seating Capacity Backyard	Tables: <u>N/A</u>	Chairs: <u>N/A</u>	Bar Stools: <u>14</u>
TOTALS	<u>20</u>	<u>69</u>	

Has this corporation or any principal been licensed previously?  Yes  No

If yes, please indicate name of establishment: Keltic Lounge 1216- Present Local 138- 5/11- Present

Address: 132 Ludlow St | 138 Ludlow St Community Board #: 3 | 3

Cross Street: Rivington & Stanton Streets Dates: 1216- Present | 5/11- Present

Broar Falls 245 Grand St BKlyn CB-1 3/09- Present

188 Ave A Takeout

188 Ave A

E 12<sup>th</sup> + Ave A

How many sidewalk cafés are within 1 block? \_\_\_\_\_ Please use the schematic below to indicate the location and total number of sidewalk cafés within this one block area.



	A V E				
	<b>STREET</b>				

Please see the Community Board website to find block associations or tenant associations in the immediate vicinity of your location for community outreach. Applicants are encouraged to reach out to community groups. Also use provided petitions, which clearly state the name, address, license for which you are applying, and the hours and method of operation of your establishment at the top of each page. (Attach additional sheets of paper as necessary).

**PLEASE NOTE:**


Community Board 3 requests that Sidewalk Cafés cease operation no later than midnight on weekends and 11 p.m. on weekdays. We urge you to consider closing at 11 p.m. and 10 p.m. respectively. Unenclosed sidewalk cafés (railings, chairs, and tables) must be removable and put away at the end of each night. Until you receive your license from the city, you are not licensed to operate your sidewalk café and may be fined for doing so.

For full regulations governing sidewalk cafés, please consult the City Code, Article 1, Chapter 4, Sections 14-11 through 14-43. (Available from the Department of Consumer Affairs.)

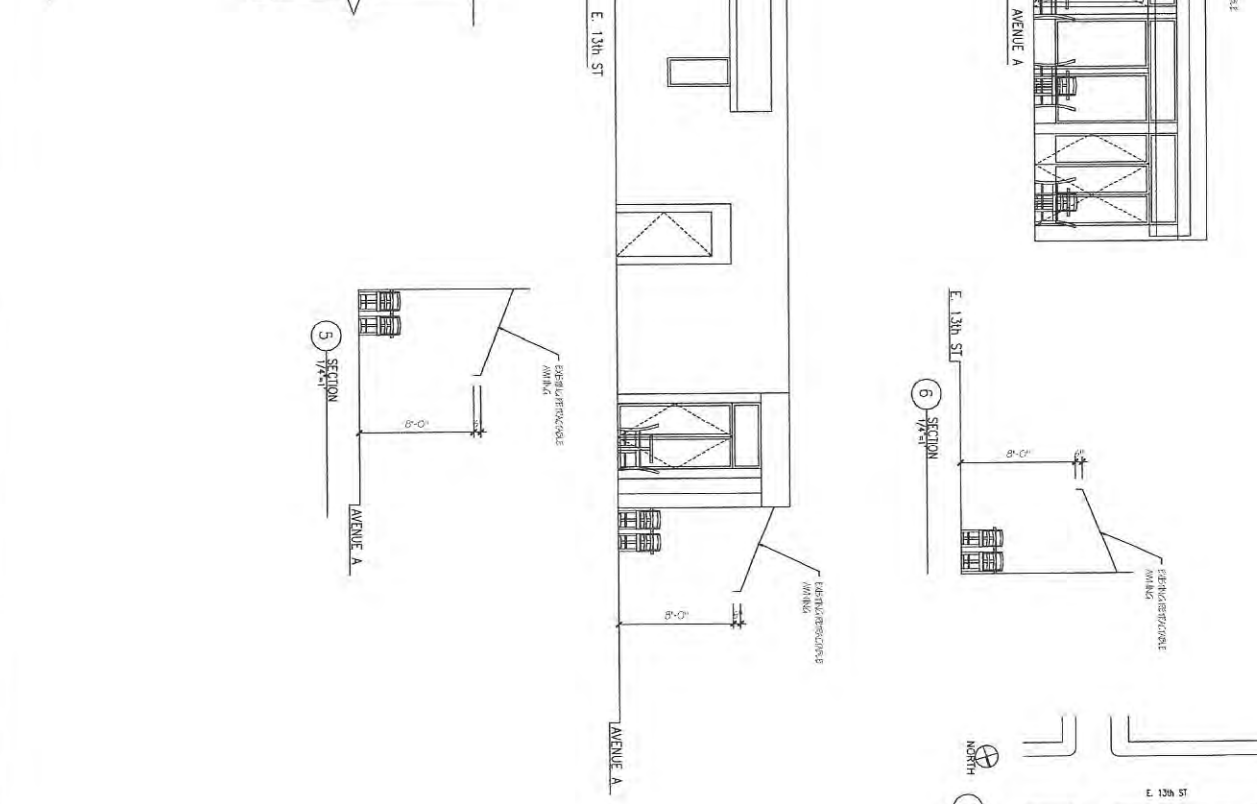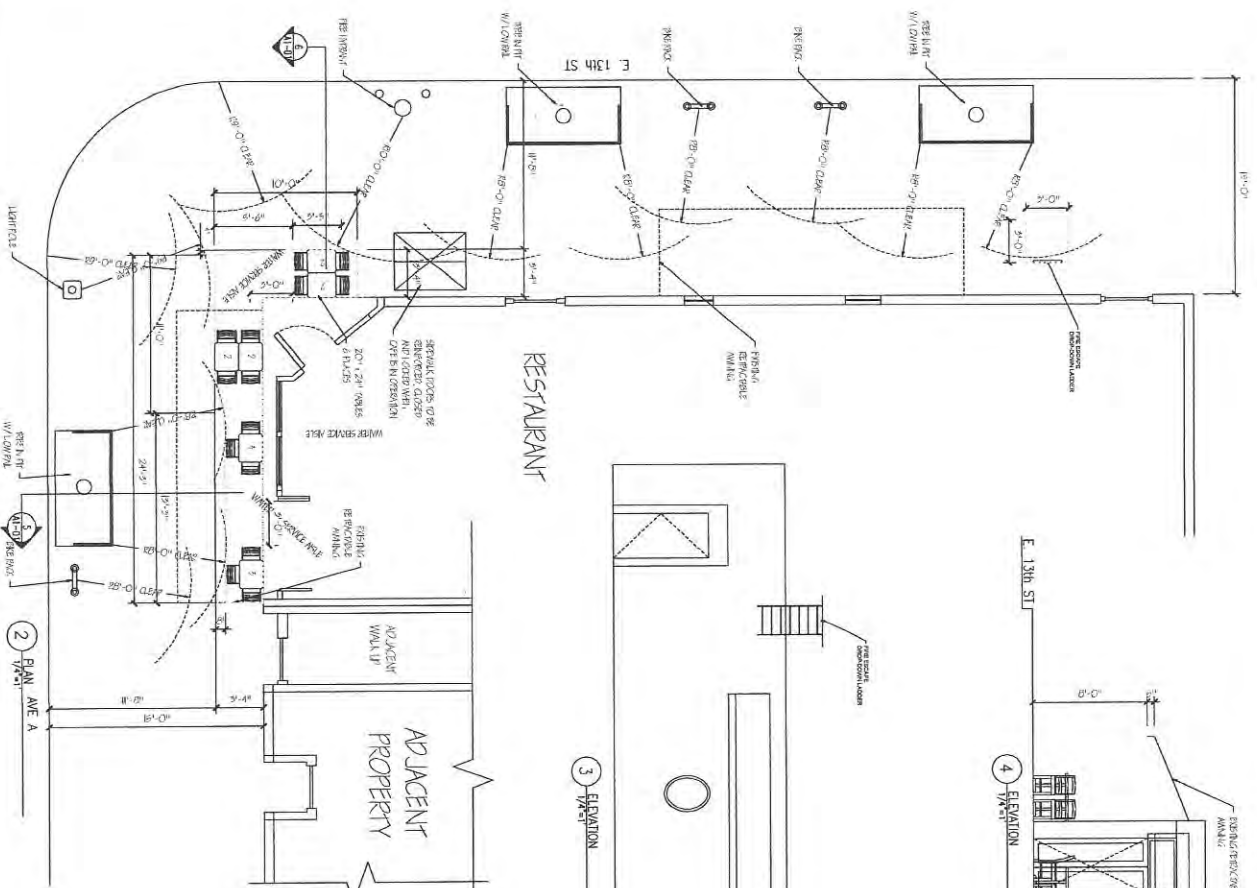

DRAWING TITLE	
SITE AND PLAN VIEW OF UNENCLOSED SIDEWALK CAFE	
TANERIN 211 CORP. 211 AVENUE A NEW YORK, NY 10009	
APPLICATION DATE	CL/2916
COMMUNITY BOARD # 3	LOT # 35
BLOCK # 441	# OF TABLES 6
# OF SEATS 14	# OF SEATS 14
CAFE AREA 93 SQ. FT.	
DRAWING NUMBER	
<b>A10</b>	
SCALE	1/4" = 1'-0"
DATE	CL/2916
RJC CONSULTING 70 MILLIKEN AVENUE 8P NEW YORK, NY 10022 646-279-5196	

Tavern 611 2014  
211 Ave A  
Ny, ny 10009

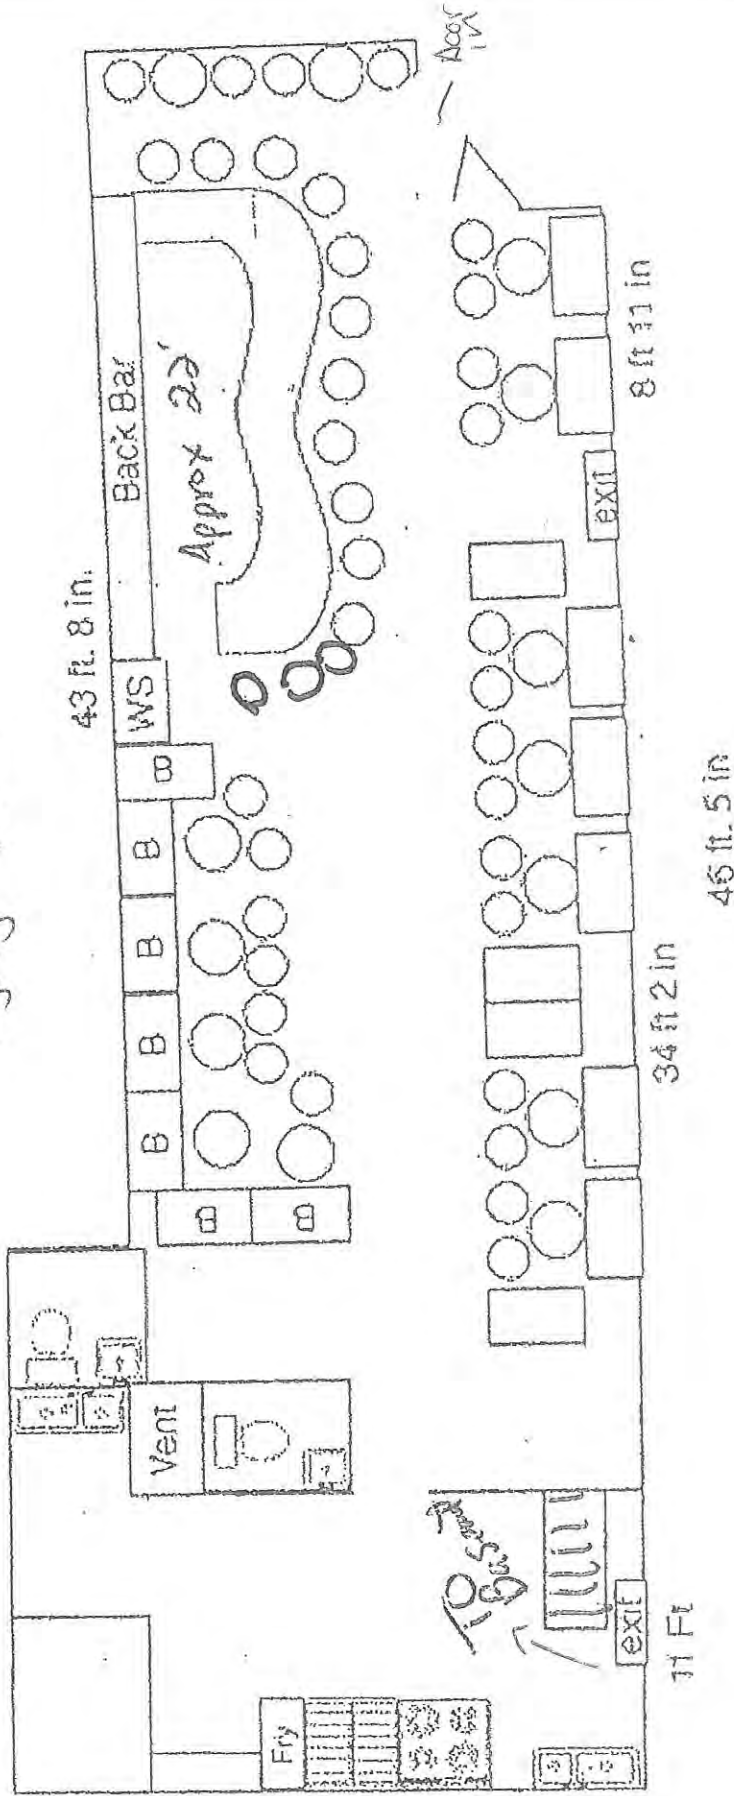

# The Spotted Owl Tavern

## Lunch & Dinner Menu

### Spring Salad

Arugula, Shaved Parmesan, Dried Sour Cherries,  
Almonds & Apple Vinaigrette

\$8

Add Grilled Chicken

\$4

### Three Cheese Grilled Cheese

Cheddar, Swiss, Prosciutto, House Brined Pickle,  
Parmesan Crust

\$8

### Meatball Parmesan Hero

Three Meatballs, Tomato Sauce, Fresh Basil,  
Fresh Mozzarella

\$10

### Half Pound Burger

8oz Grass Fed Beef, House Brined Pickle,  
Cheddar Cheese Sauce & House Ketchup

\$13

Add Bacon or Fried Egg

\$2 Each

### Caprese Salad

Burrata, Tomato, Spinach, Balsamic Reduction

\$10

Add Prosciutto

\$4

### Chicken Filet Sandwich

Herbed Buttermilk Brined Grilled or Fried Chicken  
Breast, Bread & Butter Pickles, Aioli

\$11

### El Cubano

Ham, Cheddar, Swiss, Spicy Aioli, House Pickles  
Mustard

\$11

### Turkey Burger

Fresh Ground Turkey, Jalapeño, House Brined Pickle,  
Parsley, House Tzatziki on side

\$10

Add Bacon or Fried Egg

\$2 Each

Add Cheddar, Swiss, or House Cheddar Cheese Sauce

\$1

All Sandwiches Served With Fries, Or Salad For An Additional \$3

### Rigatoni Bolognese w/ Meatballs

Rigatoni, Ragu of Fresh Ground Beef & Pork Tomato  
Sauce, Garlic, Herbs, Meatballs, Ricotta, Fresh Basil,  
and Shaved Parmigiano Reggiano

\$10

### The Spotted Owl Wings

Herbed Buttermilk Brined Wings Cornmeal Battered  
and Fried Served in a Sweet  
& Spicy Chili Sauce with Blue Cheese Dressing

\$10

### Empanadas

Chicken, Short Rib, or Mushroom

2 for \$5

### Taco Bar

Short Rib, Mango Chutney, Sour Cream, Chive  
Mushroom, Scallion Relish, Creme, Queso Fresco  
Spice Braised Chicken, Yogurt, Chive, Chile, Chimichurri

\$4 Each/ Three for \$11

### Meatballs

Four Ground Beef Meatballs, Tomato Sauce, Ricotta,  
Fresh Basil & Parmesan

\$8

### Weathered Fries

French Fries, Chorizo, Mourney, Chilies, Scallion

\$10

### Side & Snacks

French Fries \* Side Salad \* Bacon \* Pretzels \* Seasonal Vegetable

\$5 each

We Deliver! Look for us on Seamless and Grub Hub!